


Location of Proposed new
Shed in shown in Blue

ITM Coordinates
619144.30, 802470.80
Google map Coordinates
53.97123, -7.70805

RED Arc illustrates 60m radius from proposed building.
There are no wells or watercourses within this area.
Water course is shown in Blue

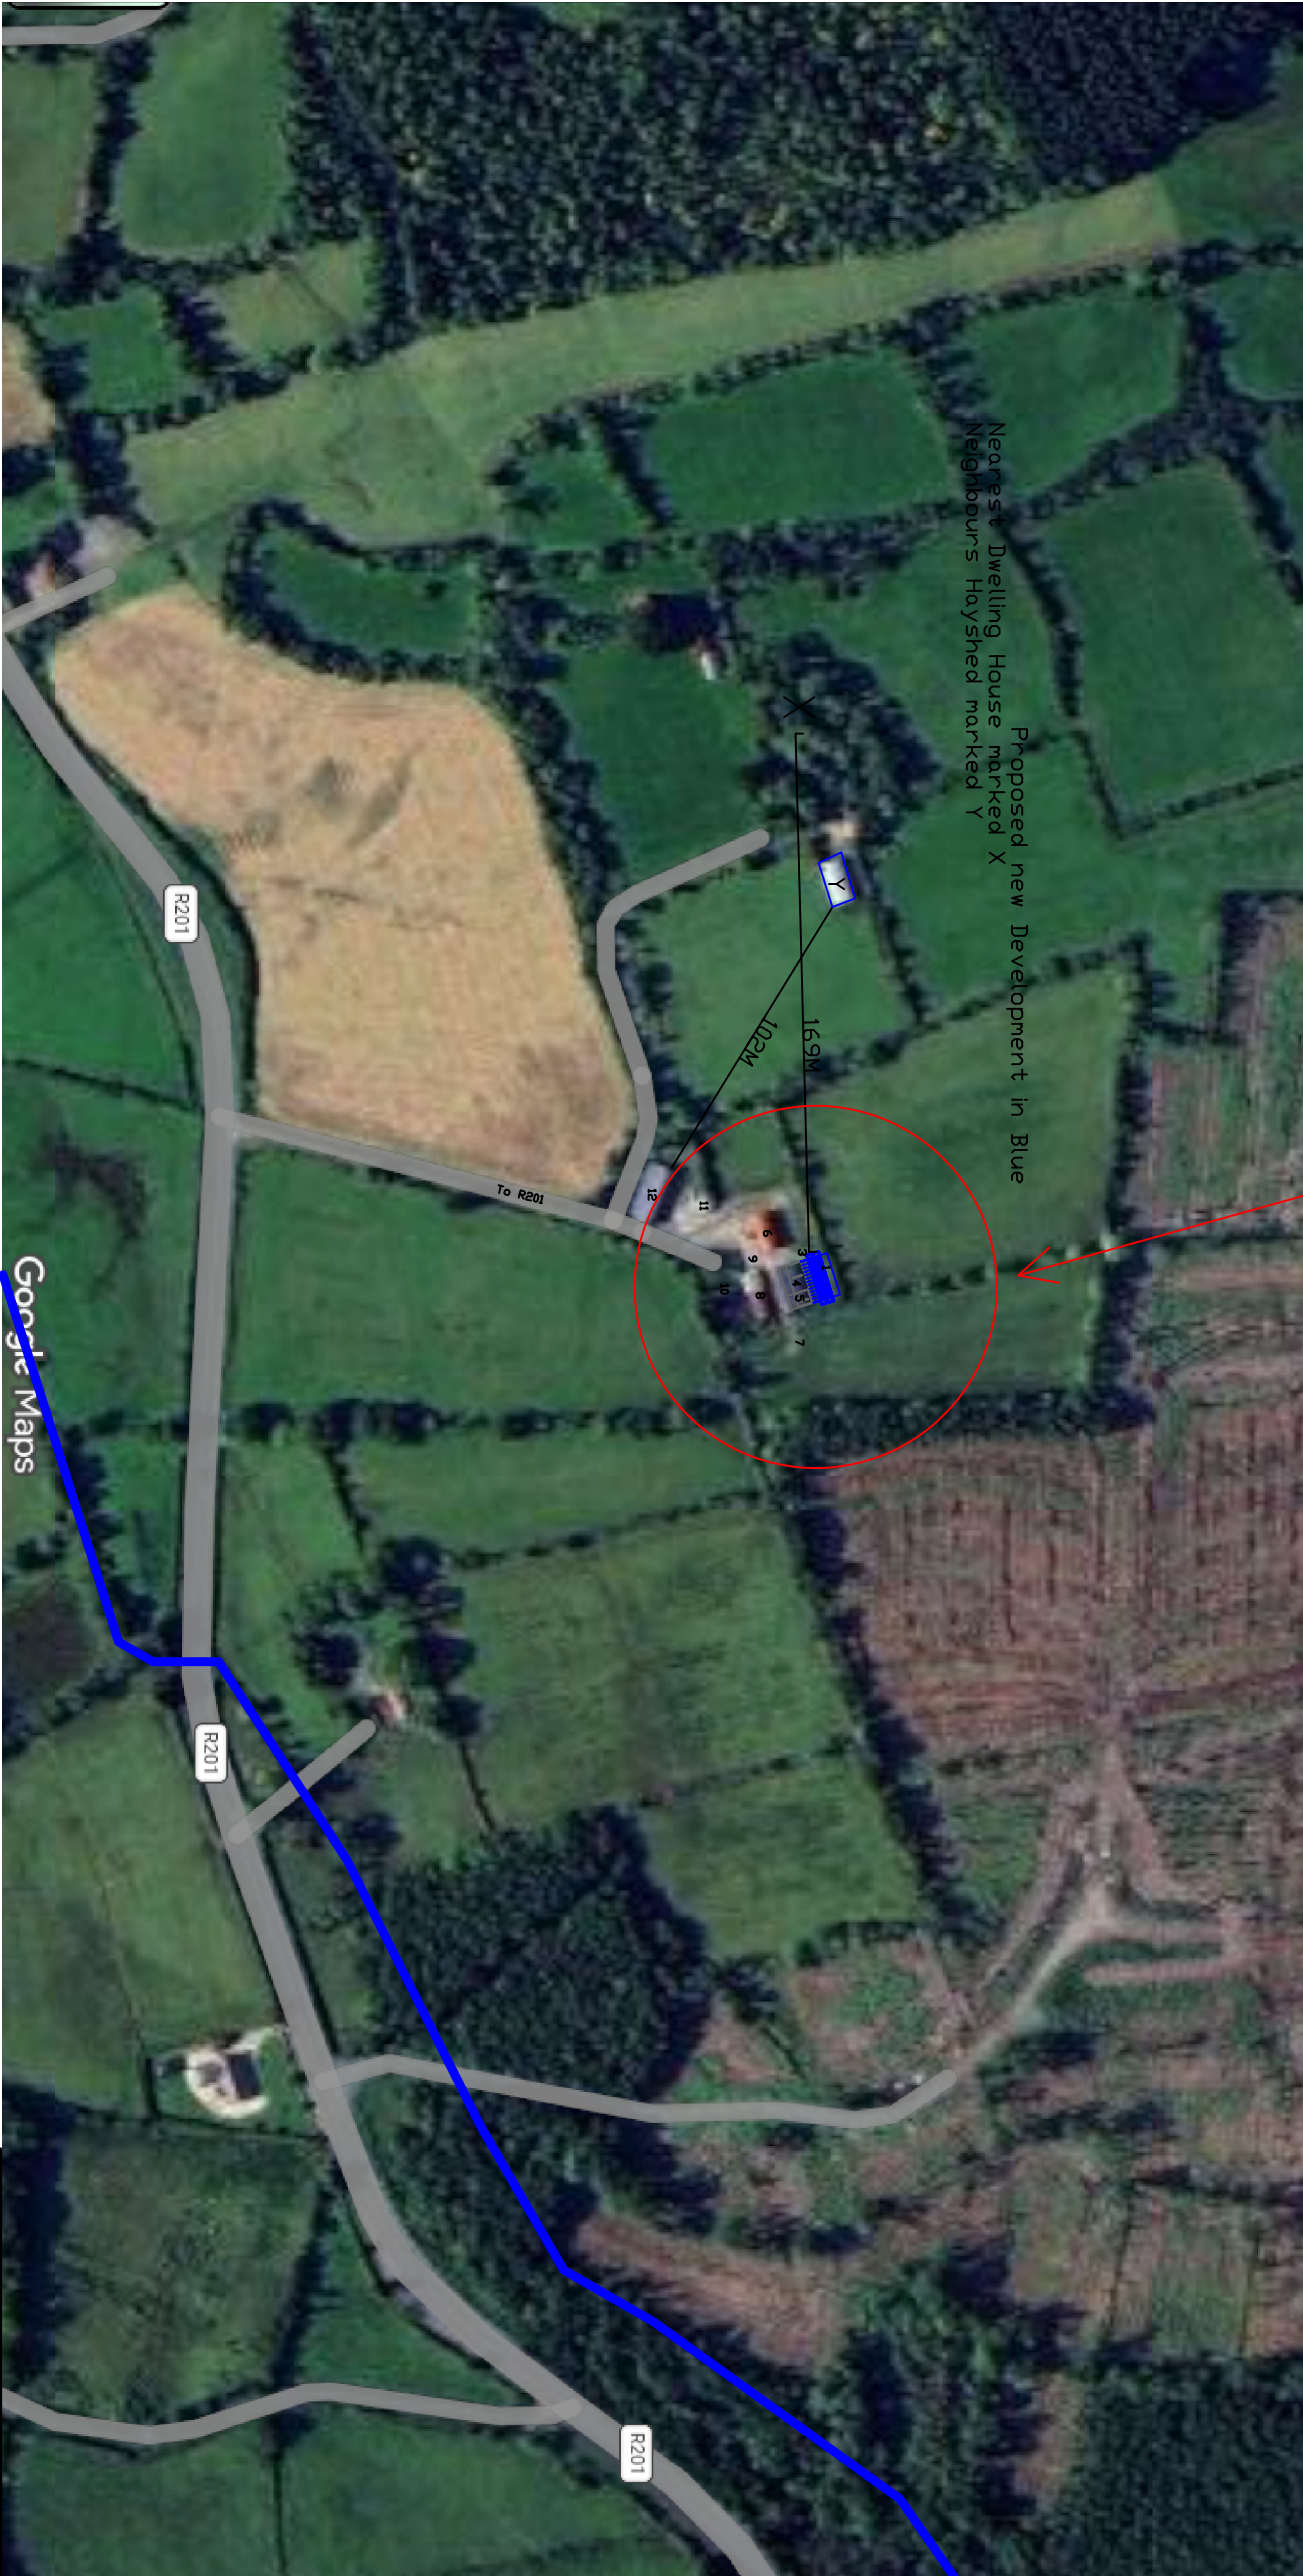

PLANNING SECTION
LEITRIM COUNTY COUNCIL

21/05/26

ED-26-28

REF P.

Job title: Site Location Map

Client: Paul Bohan

Site address: Drumgunny,
Aughavas
Co. Leitrim

Drawn By: Mark Kerrigan
Agricultural Consultant
Drumderglin
Carrigallen
Co. Leitrim
086 3859175

Date: 21/05/2026

Scale: 1:2500