


PLANNING SECTION
LEITRIM COUNTY COUNCIL
25/03/26
REF P. ED-26-19

Section B-B

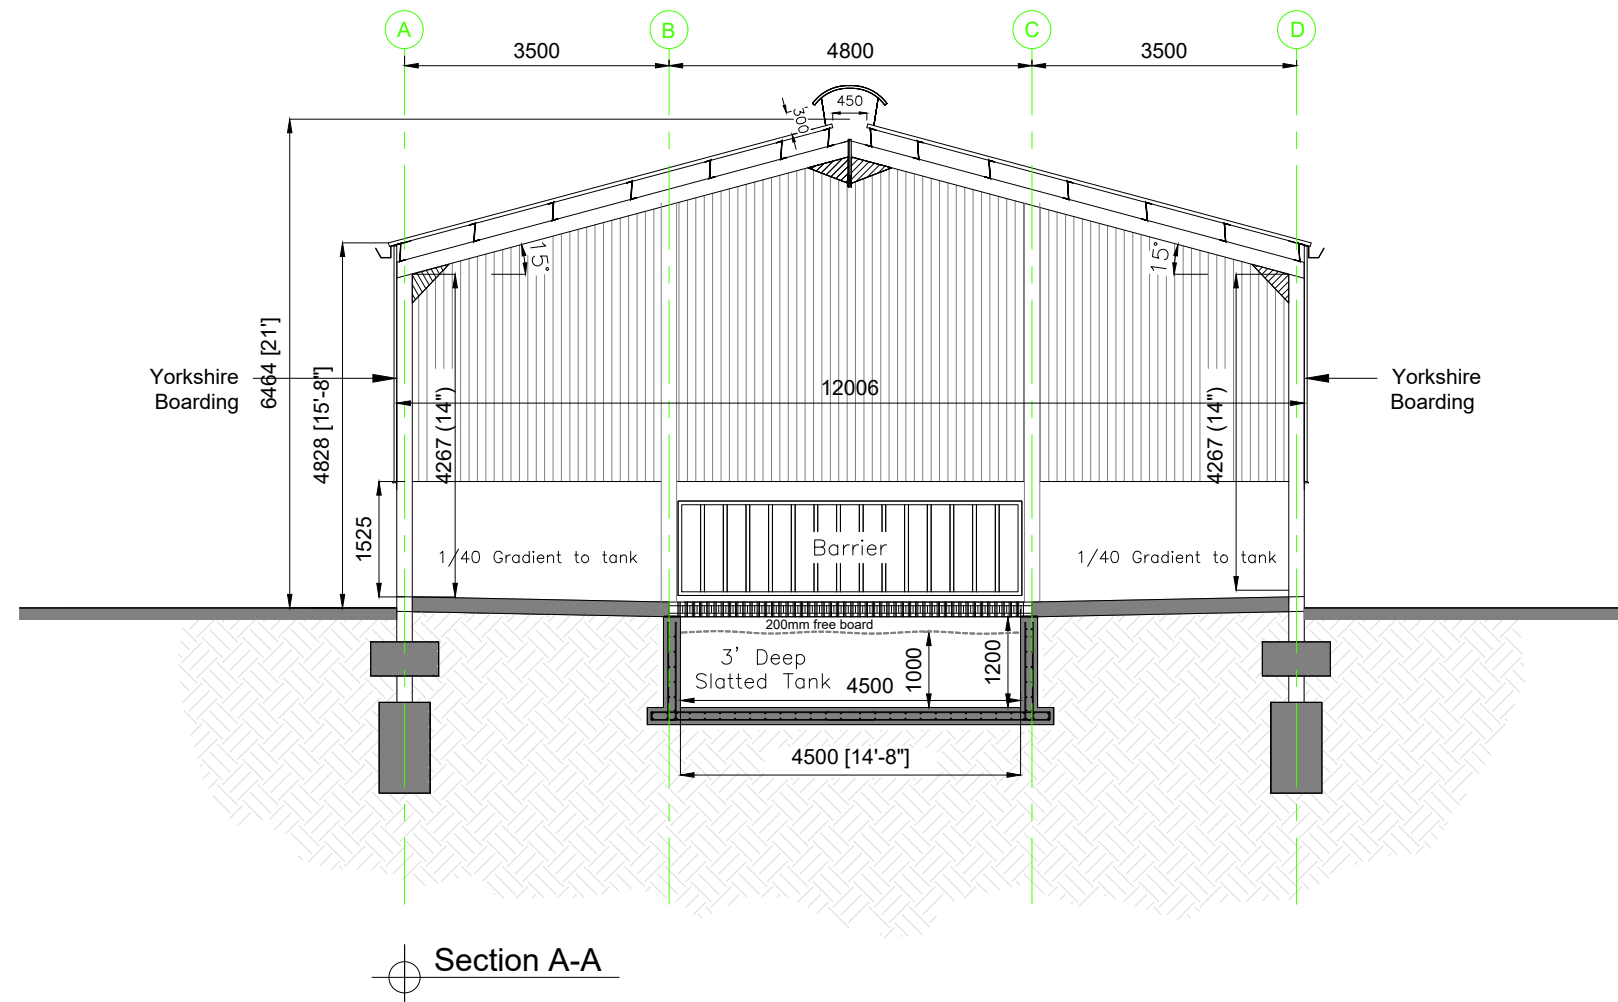

Section A-A

LIPS Number
L1212700011

TAMS Number
TAML066689

Rev	By	Date	Description
02	ND	19.02.25	Issued for (exemption) Approval
01	ND	21.04.25	Issued for (exemption) Approval

Drawing Issue:
PLANNING EXEMPTION

Drg. Title:
Section A-A & B-B

Client:
Niall O'Donnell

Project Description:
Proposed Agricultural Shed, together with all ancillary site works and services at Killananima, Dromahair, Co. Leitrim.

Drawings by: NIALL O'DONNELL, KILLANANIMA, DROMAHAIR, CO. LEITRIM.	Drg By: ND	Ckd By: ND
	Scale: 1:100 (A3)	
	Date: March '25	
	Drawing No: ND25-204	Rev: 02