


Proposed Development in Blue.

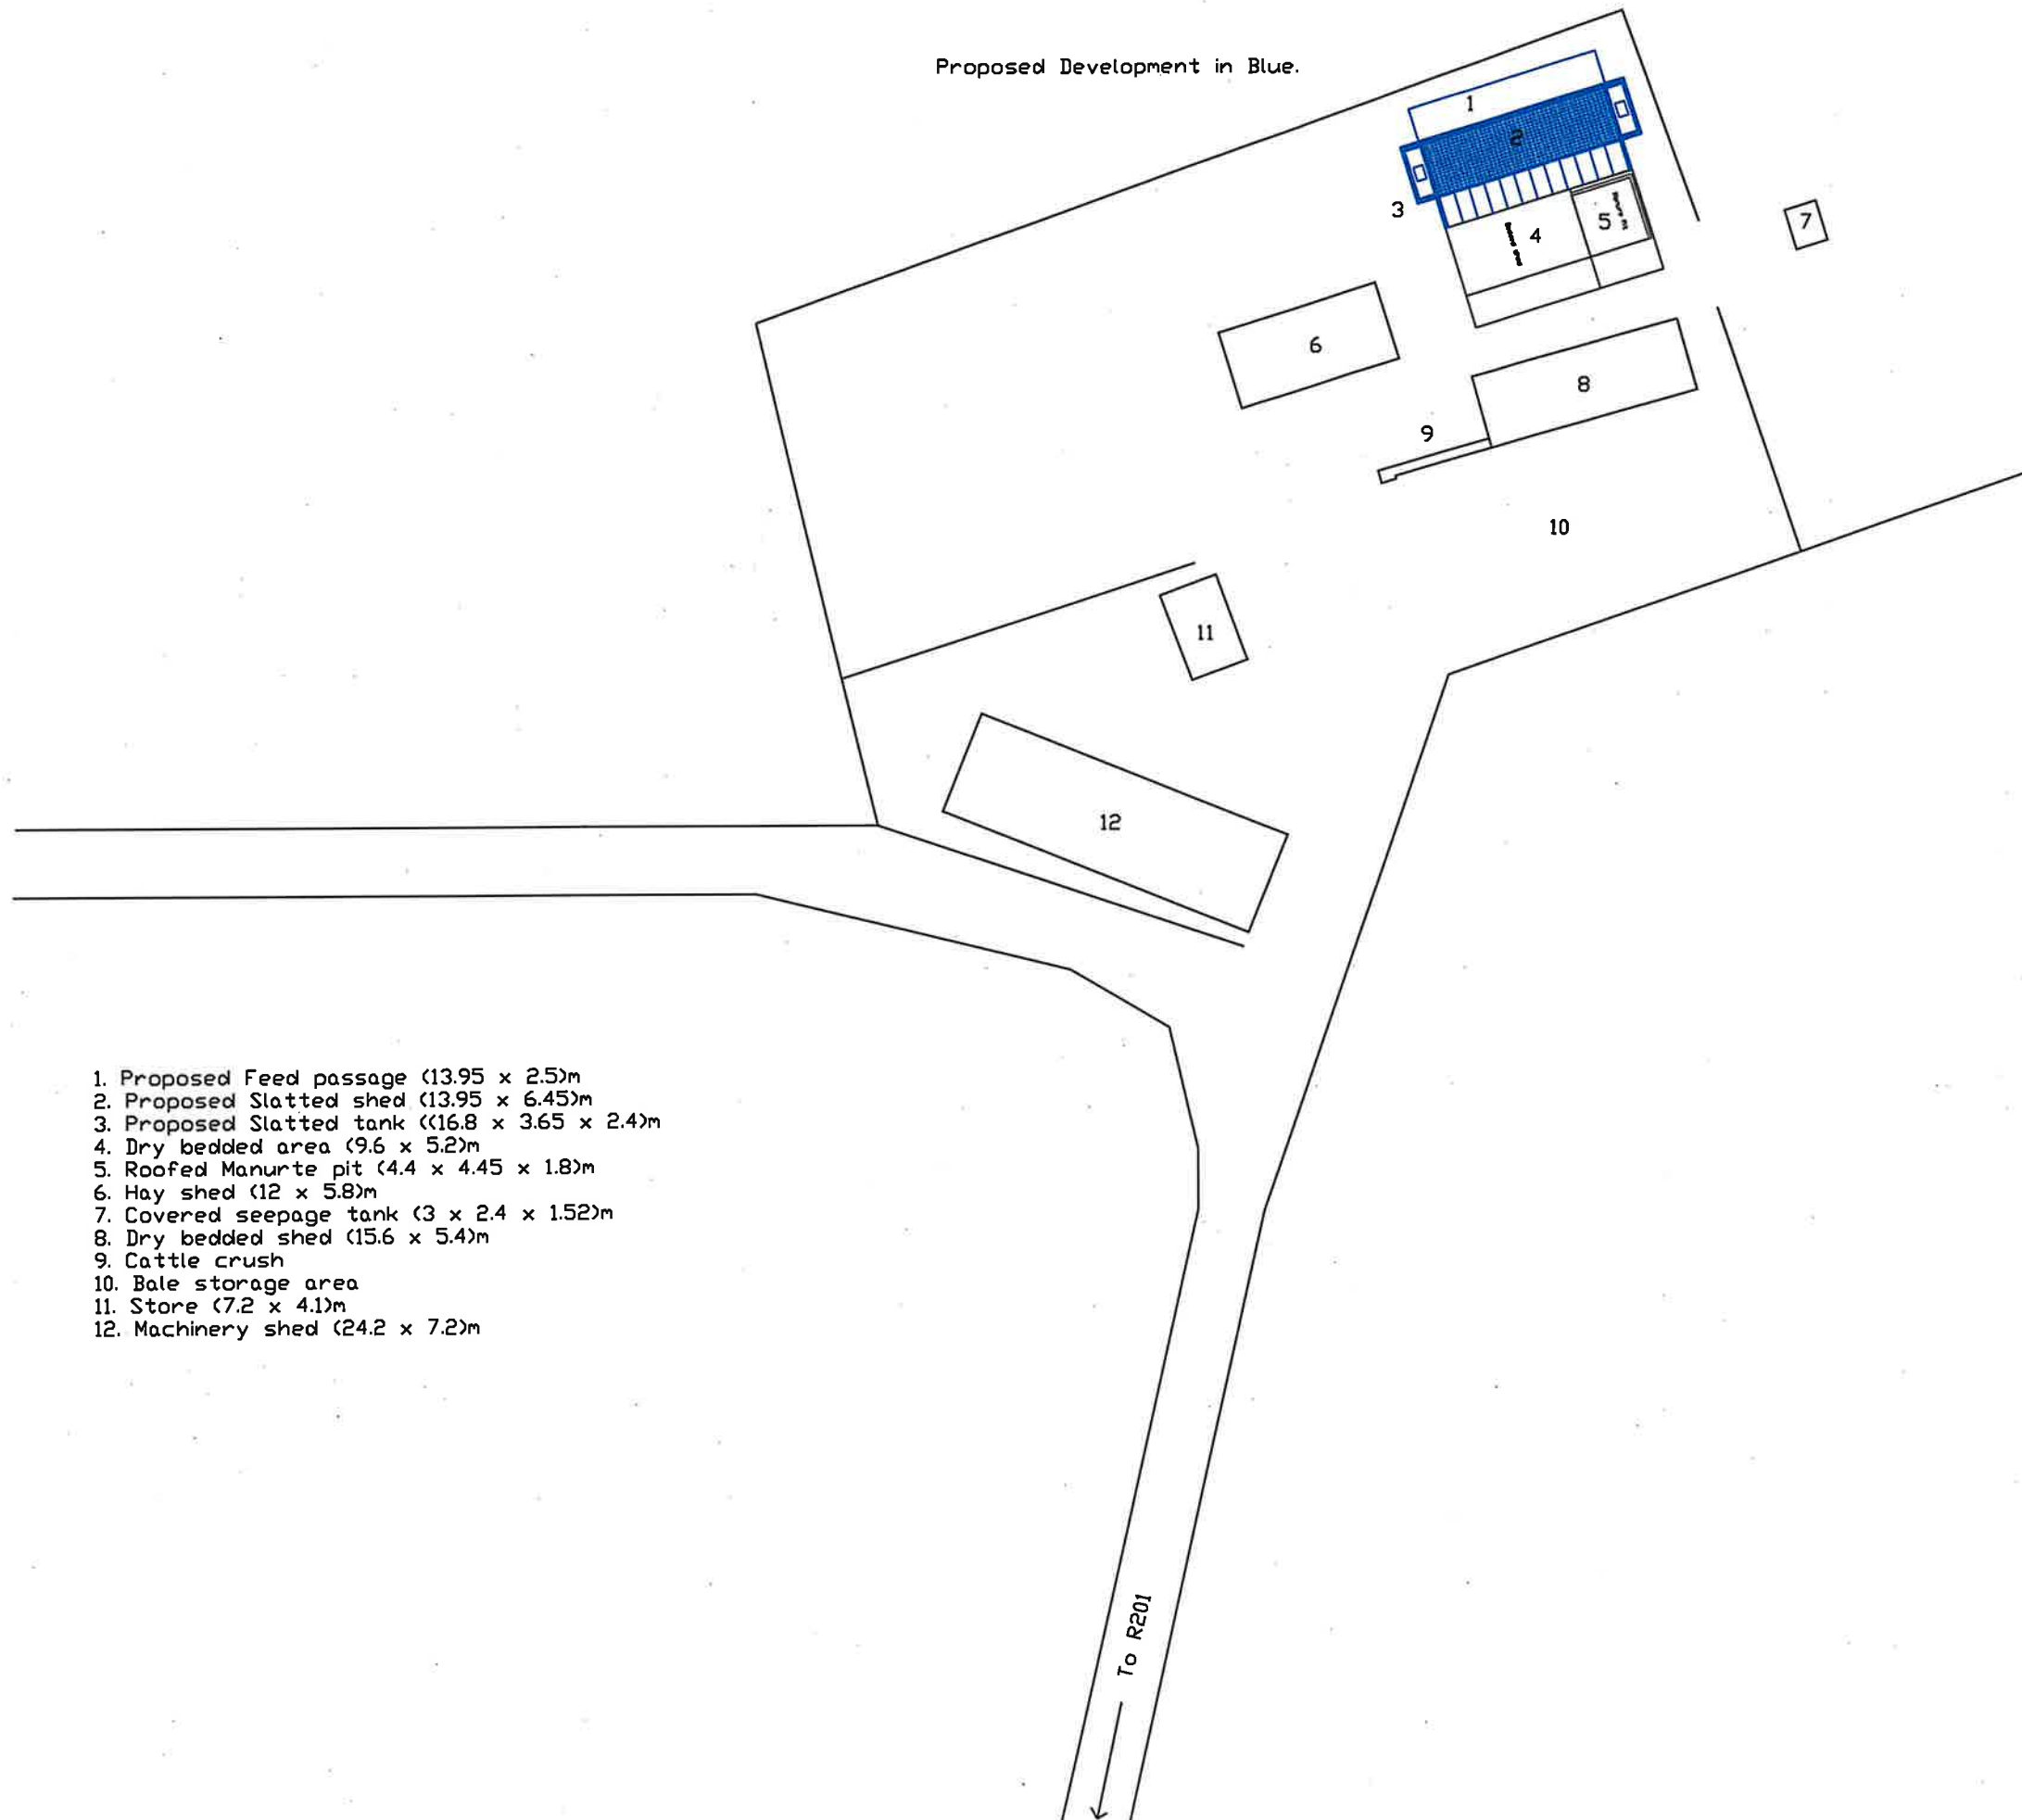

1. Proposed Feed passage (13.95 x 2.5)m
2. Proposed Slatted shed (13.95 x 6.45)m
3. Proposed Slatted tank (16.8 x 3.65 x 2.4)m
4. Dry bedded area (9.6 x 5.2)m
5. Roofed Manure pit (4.4 x 4.45 x 1.8)m
6. Hay shed (12 x 5.8)m
7. Covered seepage tank (3 x 2.4 x 1.52)m
8. Dry bedded shed (15.6 x 5.4)m
9. Cattle crush
10. Bale storage area
11. Store (7.2 x 4.1)m
12. Machinery shed (24.2 x 7.2)m

<u>Job title:</u>	Site Layout
<u>Client:</u>	Paul Bohan
<u>Site address:</u>	Drumgunny, Aughavas Co. Leitrim
<u>Drawn By:</u>	Mark Kerrigan Agricultural Consultant Drumderglin Carrigallen Co. Leitrim 086 3859175
<u>Date:</u>	17/04/2026
<u>Scale:</u>	1:500