
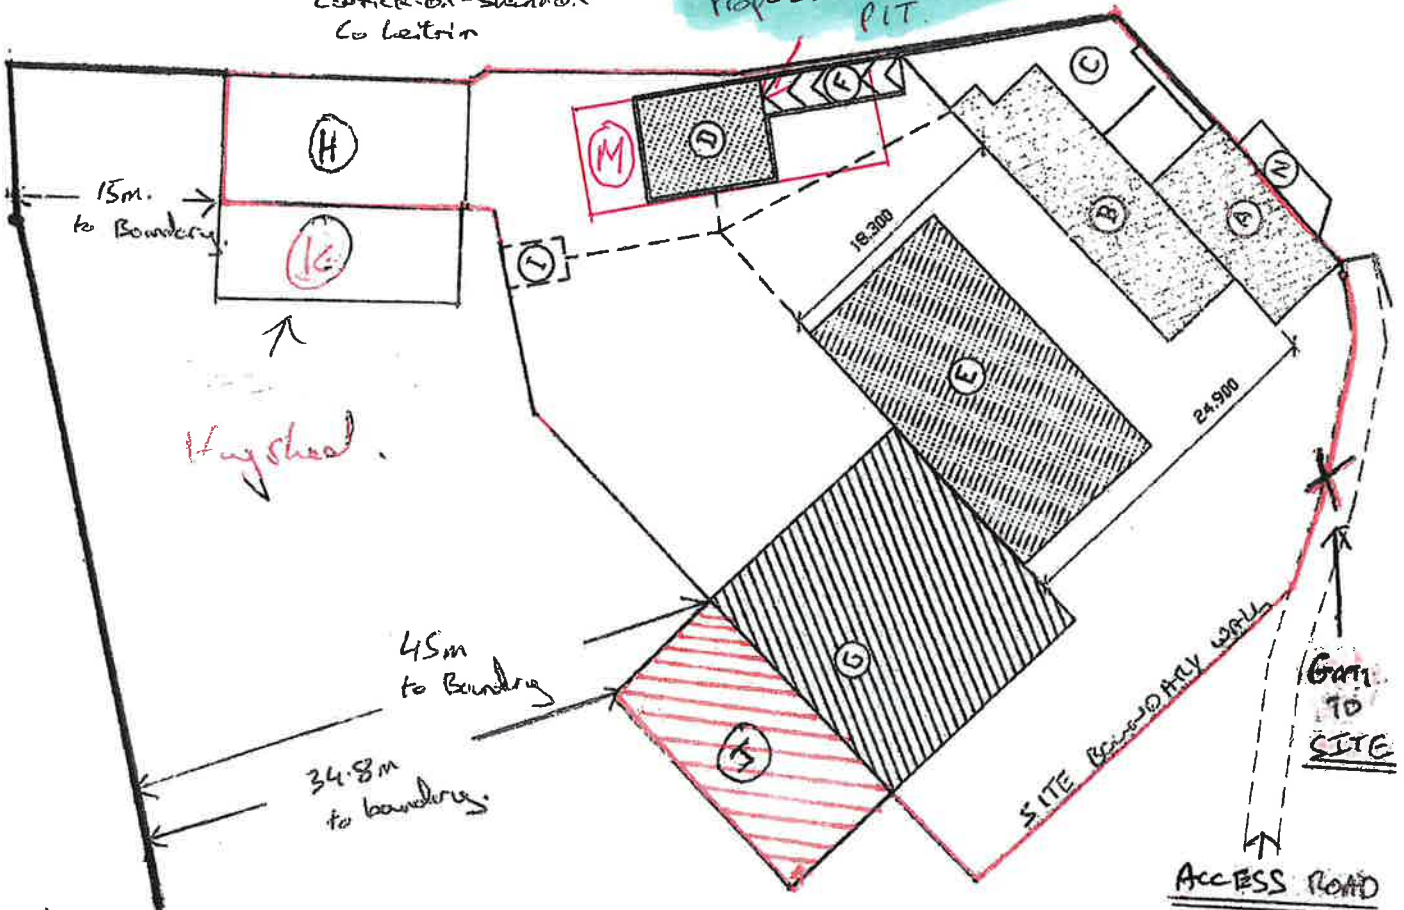


Site / Farmyard layout : Scale 1:50.

Samus Keane.  
 Proposed slatted shed.  
 OS XVII - 4/8.  
 Newbrook Td.  
 Kiltroe P.O.  
 Carrick-on-Shannon.  
 Co Leitrim

087  
 1217684.

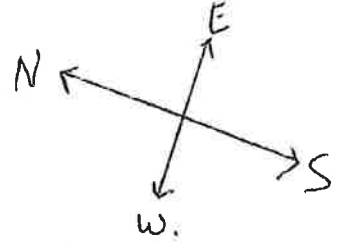

- A = Loose Horse
- B = Cubicle House
- C = Clean Yard.
- D = Dungstead.
- E = Silage Bunks.
- F = Ramp to Dungstead
- G = Slatted Shed
- H = Haysheaf
- J = Proposed New Slatted Shed
- I = Effluent Tank,

Proposed Exempted Development  
 Remove Dungstead (D) and ramp  
 Construct new roofed Manure  
 P.I.  
 on it's footprint → plans  
 enclosed.

PLANNING SECTION (M)  
 LEITRIM COUNTY COUNCIL  
 26 FEB 2026  
 REF P. ED-26-09

Drawings Prepared by Samus Keane  
 Ballinacorney  
 Leitrim P.O.  
 Carrick-on-Shannon, Co Leitrim