



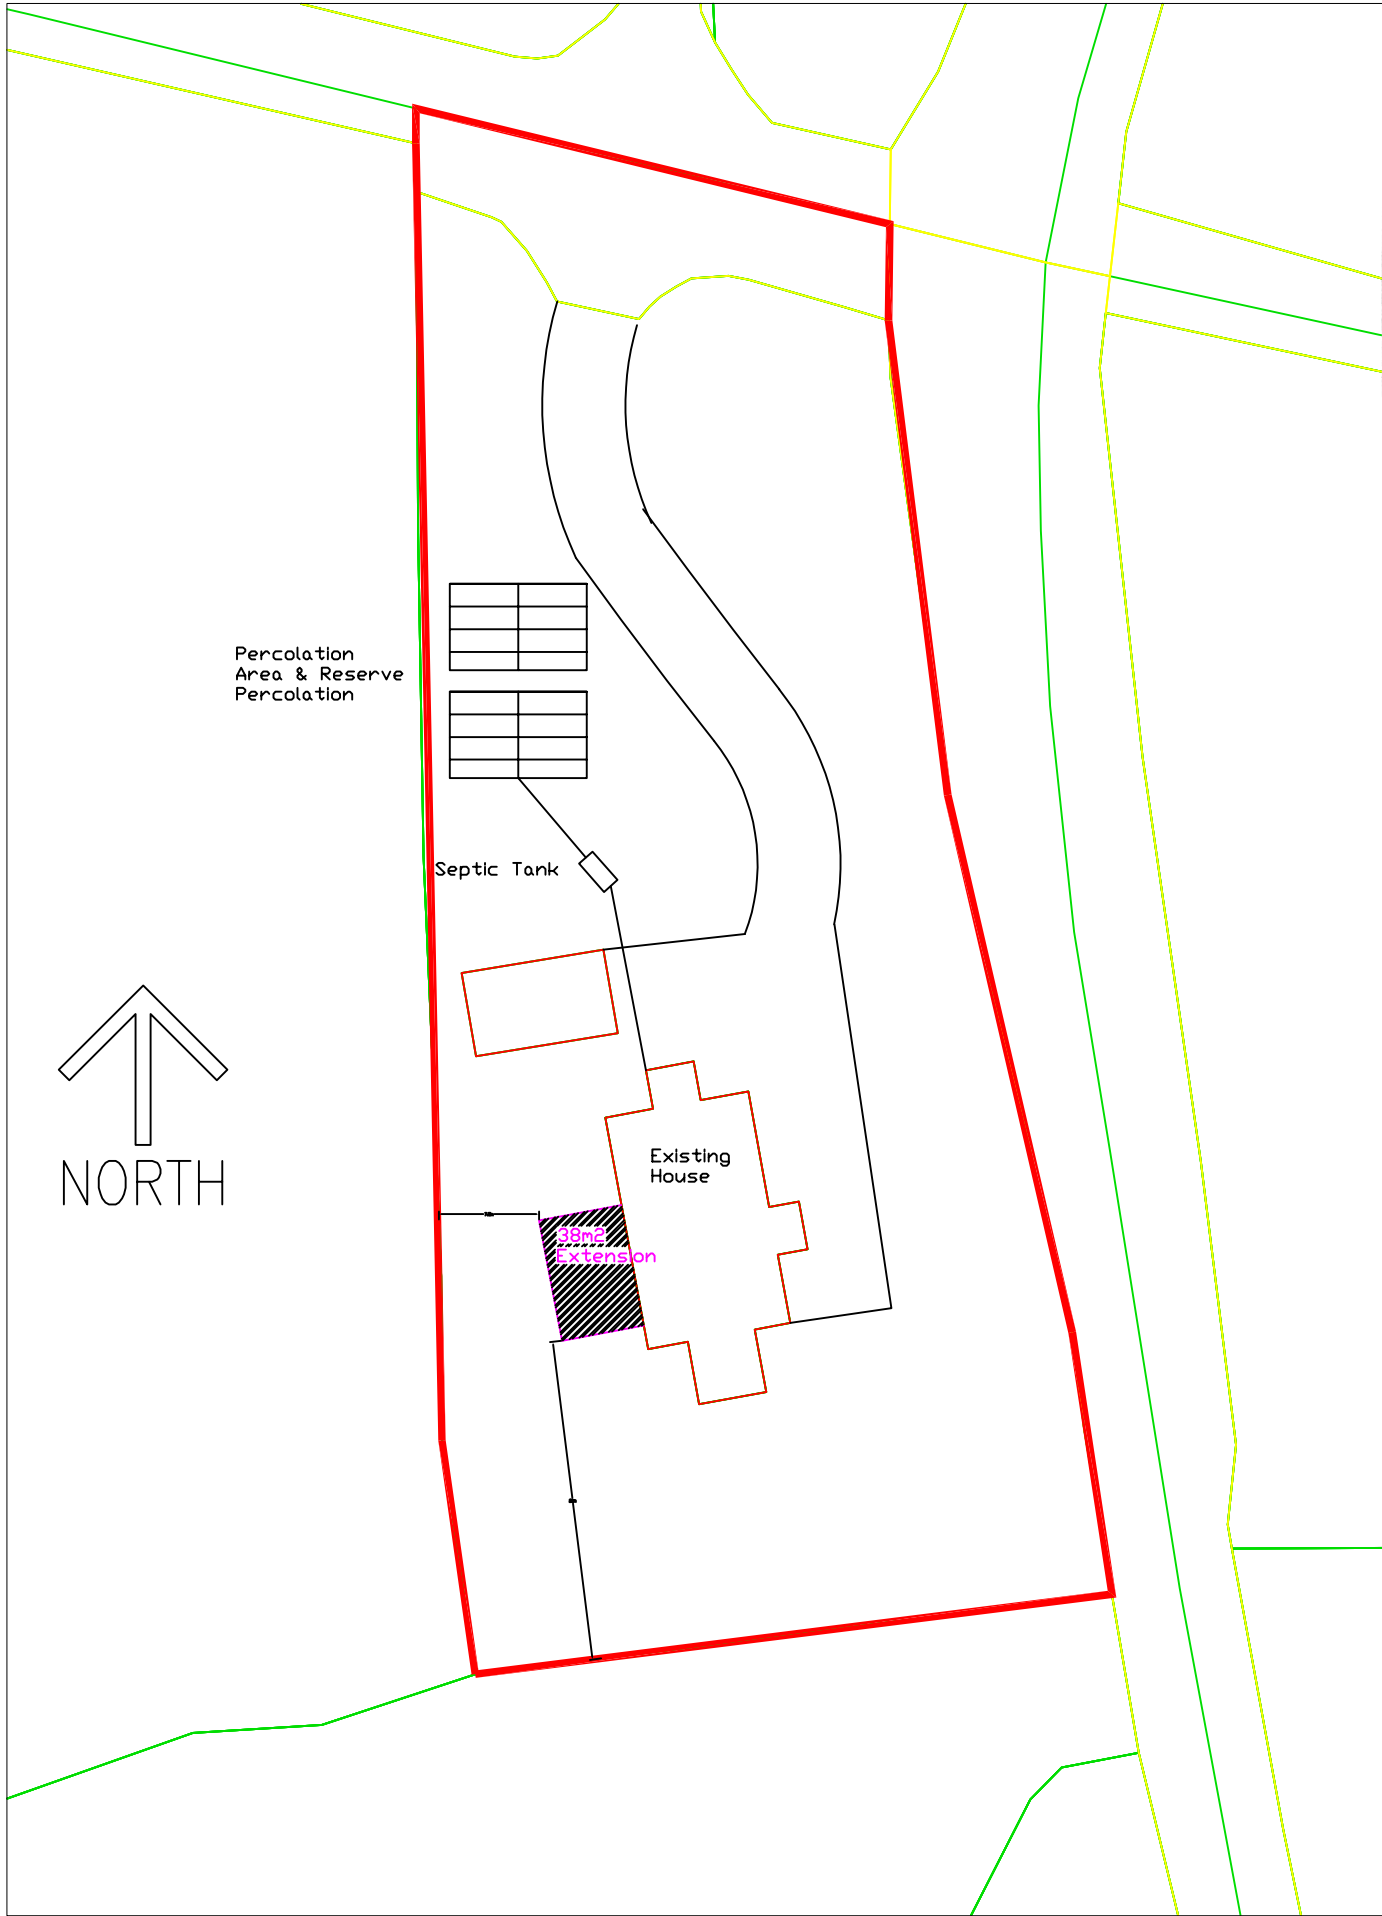

PLANNING SECTION
LEITRIM COUNTY COUNCIL
13.08.26
ED-26-60
REF P. _____

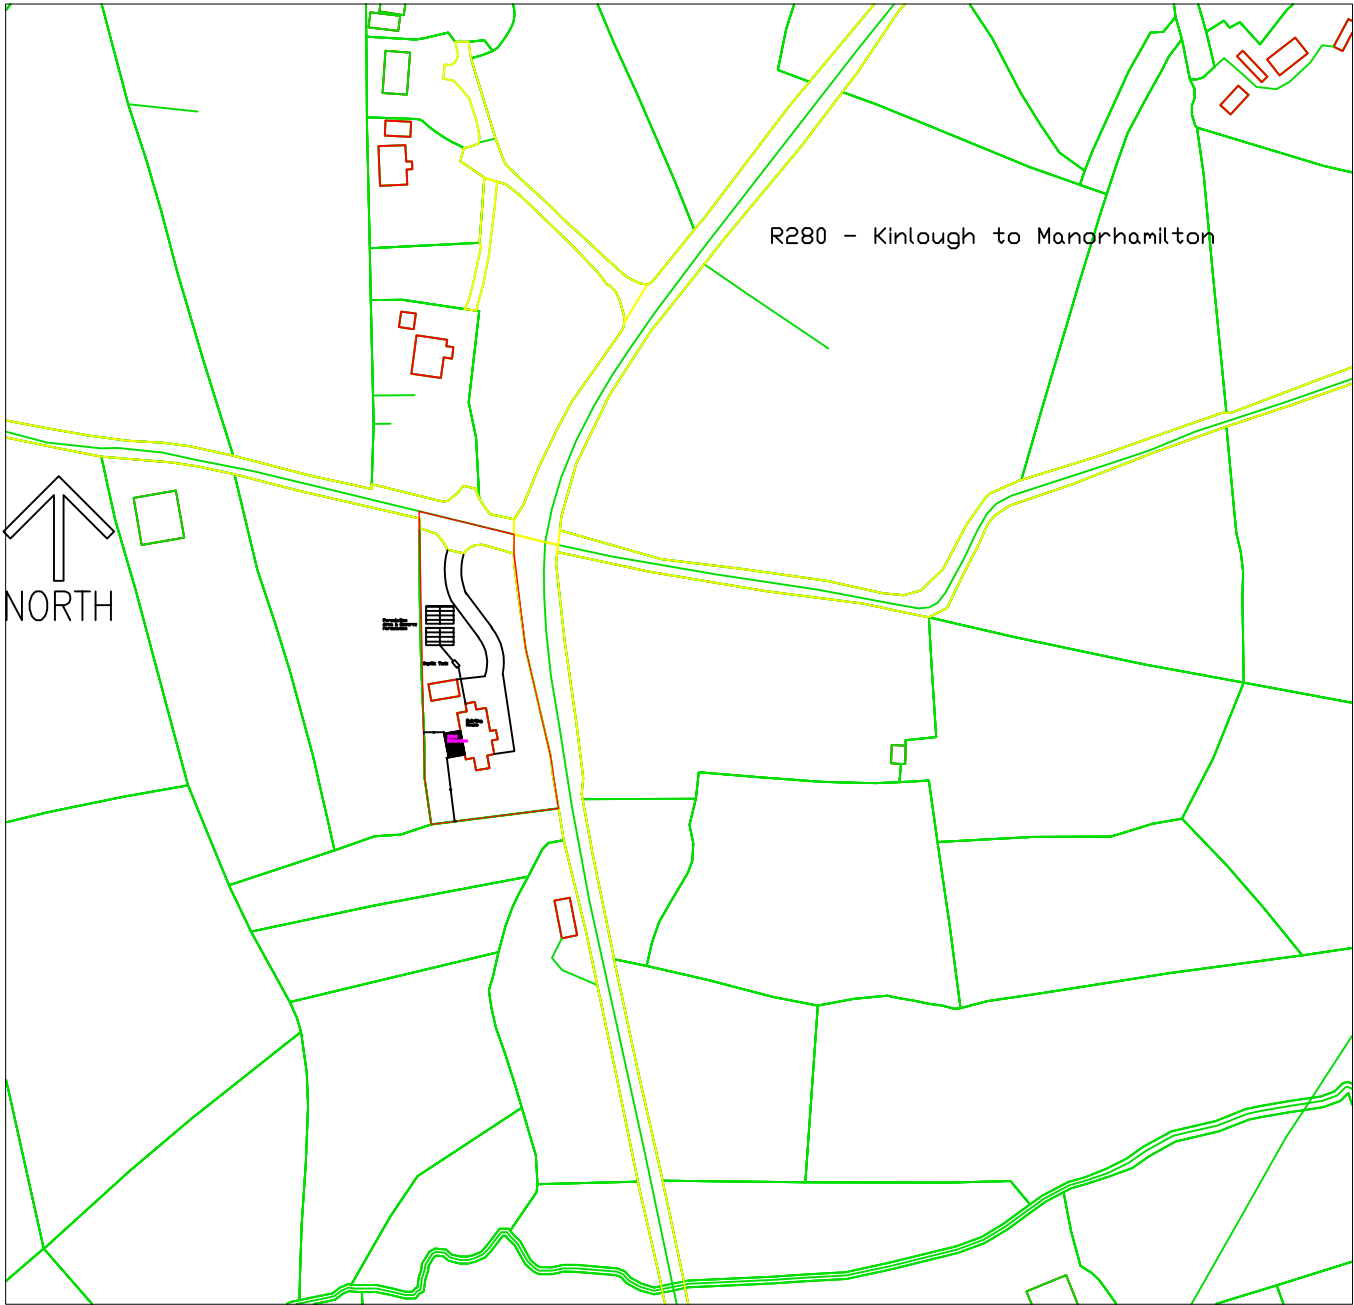

Rev.	DESCRIPTION				Rev.	Date
cedr CEDR Strandagh, Grange, Co Sligo, Ireland Tel: 086 8189126 Email: cedr@cedr.ie						
Project: Section 5 Application						
Client: Cathal McGloin						
Address: Unshlnagh, Kinlough Co. Leitrim						
Title: Site Location and Layout Maps						
Scale: 1:500 & 1:2500 @A3						
Date: Aug 2026			Drawn By: M. CASSELY		Checked By: M. CASSELY	
Project: M26/512			Drawing: 512A		Rev: A	