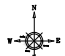

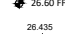
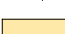



LEGEND

NORTH POINT INDICATED THUS 

Site/Location of Proposed Shed Outlined in RED 


PROPOSED FINISHED FLOOR LEVEL 

EXISTING GROUND LEVELS 

 PROPOSED SHED SHADED YELLOW 

GENERAL


OS Sheet No. 1135-A
ITM Co. Ords: 580951,830012

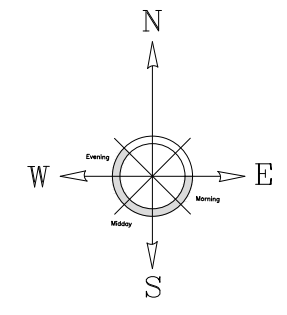

**PLANNING SECTION
LEITRIM COUNTY COUNCIL**

25/03/26

REF P. **ED-26-19**

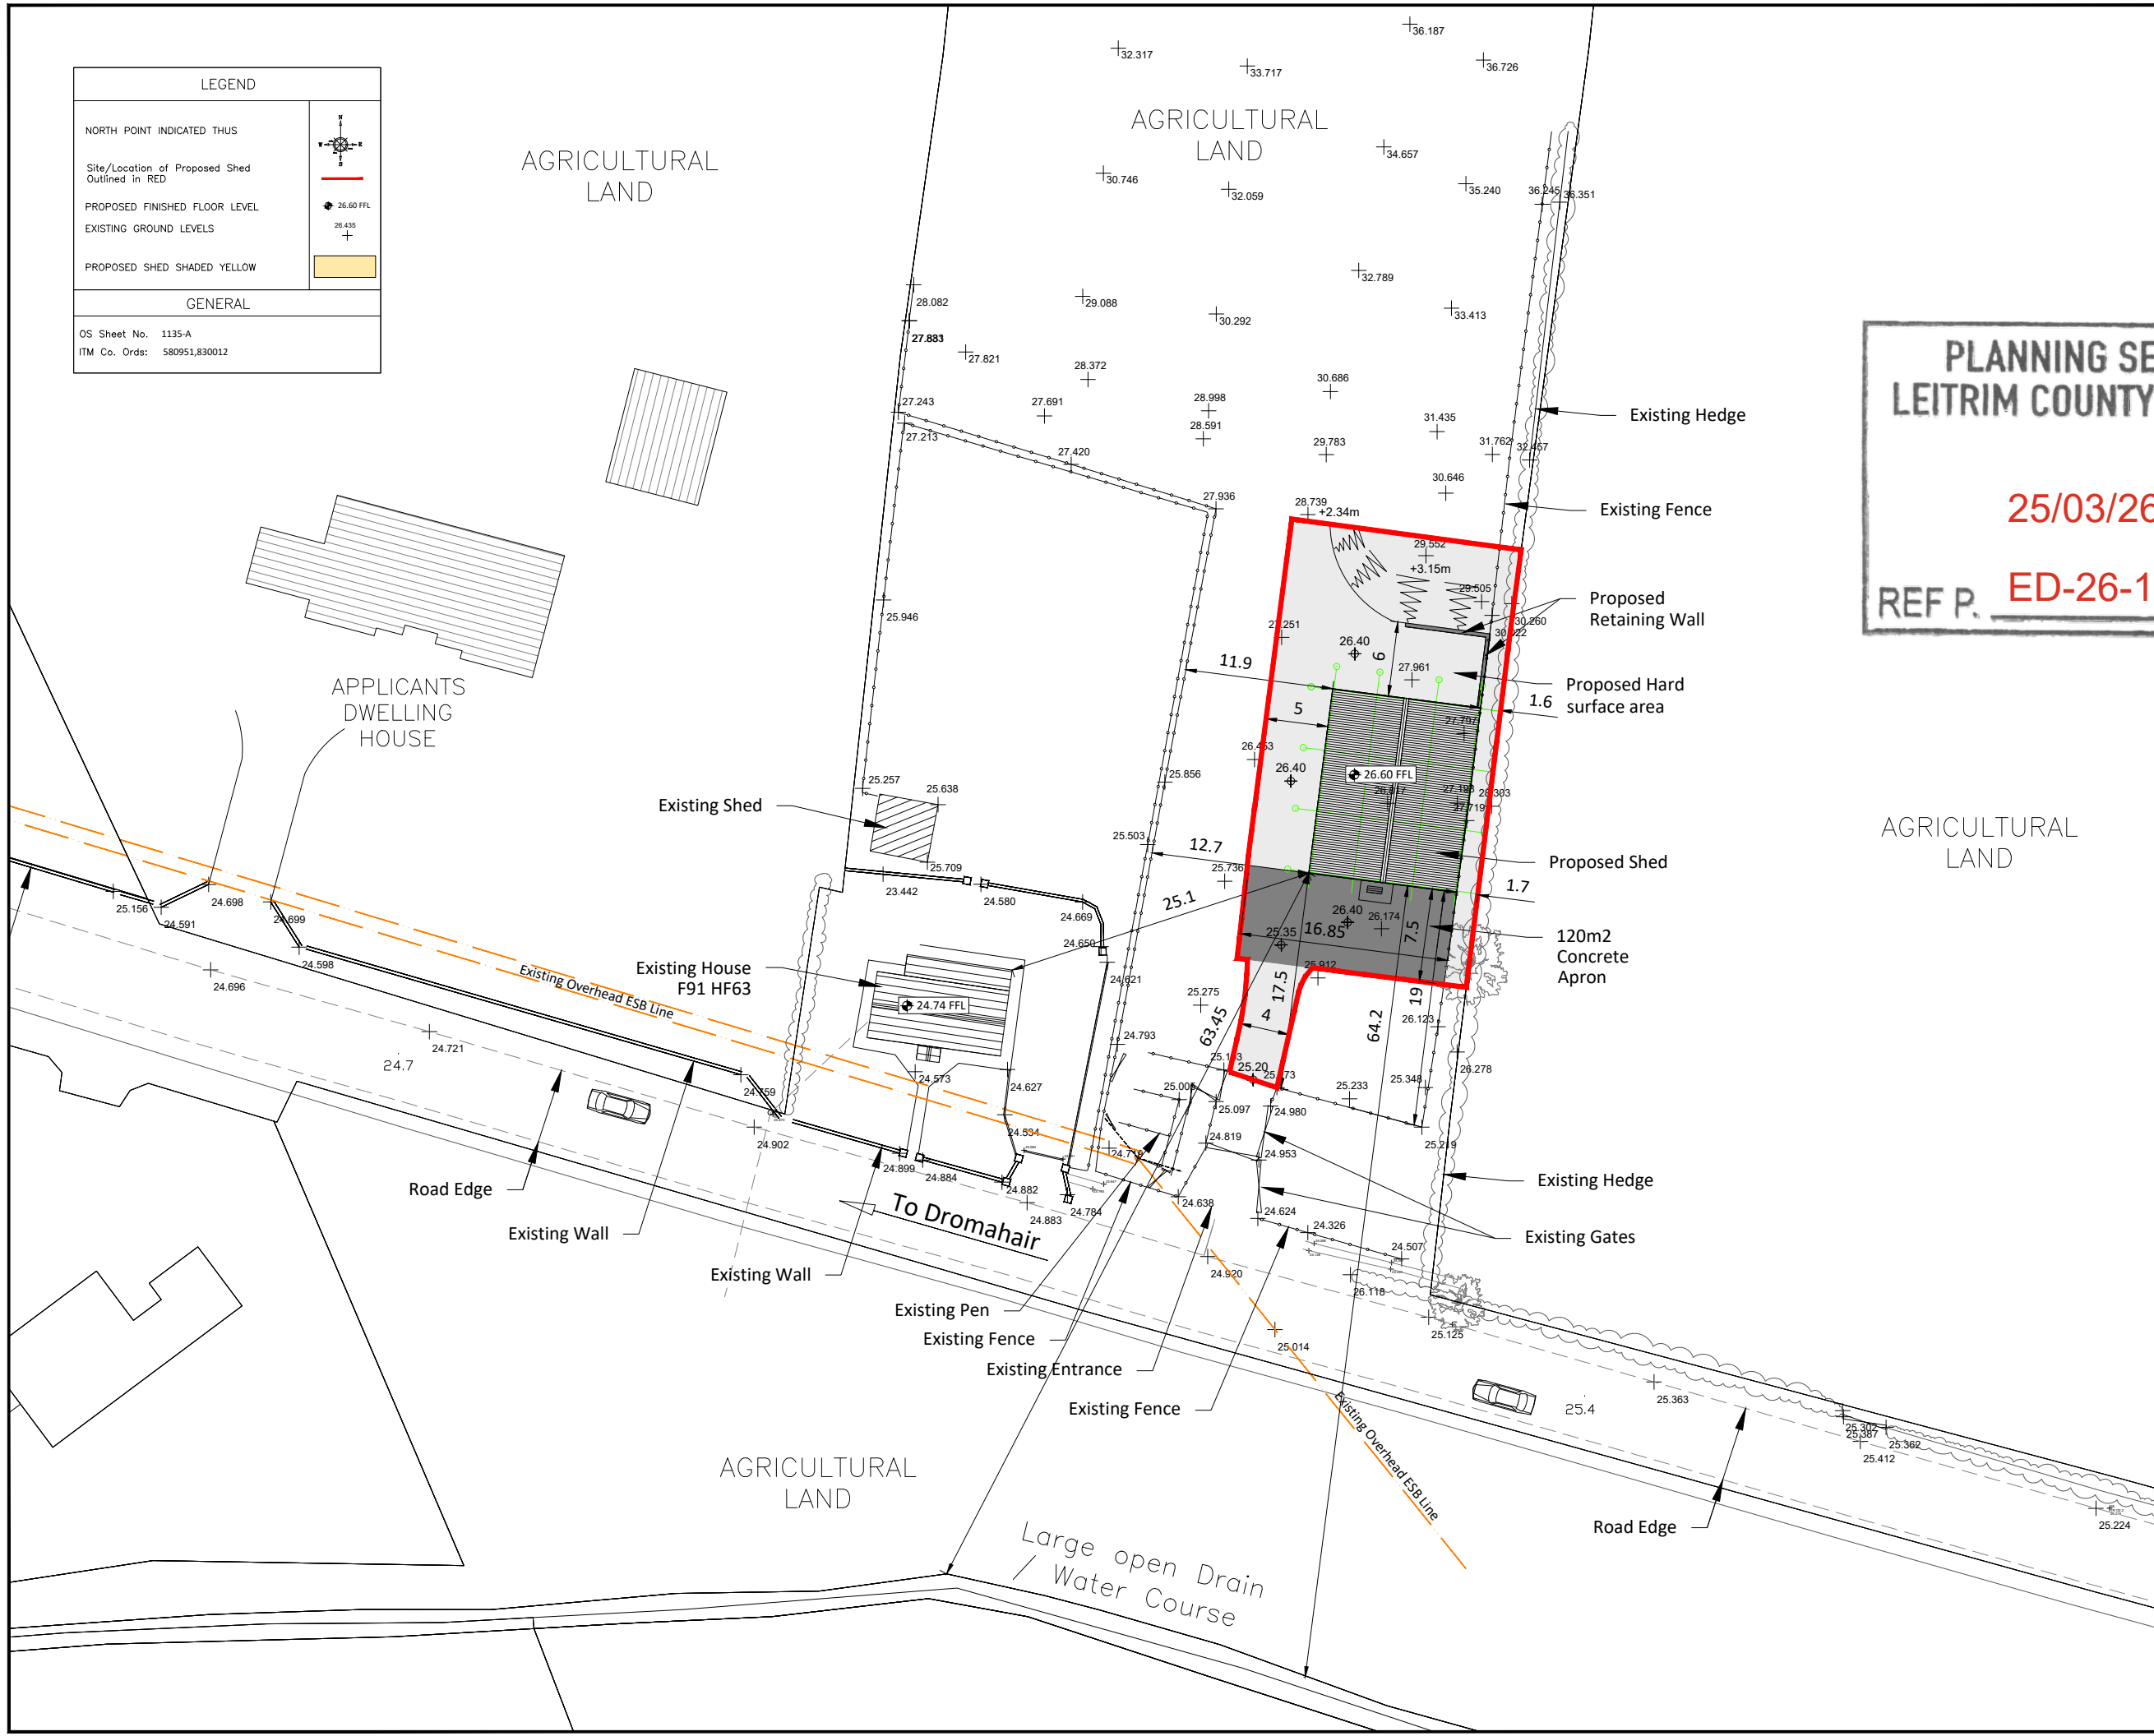

No Flood Event Recorded in Vicinity of Site - nearest 1.03km away

No Well in Vicinity of Site - Nearest 6.35km away

LIPS Number
L1212700011

TAMS Number
TAML066689

F91 HF63

02	ND	19.02.'26	Issued for (exemption) Approval
01	ND	21.04.'25	Issued for (exemption) Approval
Rev	By	Date	Description
Drawing Issue:			
PLANNING EXEMPTION			
Drg. Title: Site Layout Plan			
Client: Niall O'Donnell			
Project Description: Proposed Agricultural Shed, together with all ancillary site works and services at Killananima, Dromahair, Co. Leitrim.			
Drawings by:		Drg By:	Ckd By:
NIALL O'DONNELL, KILLANANIMA, DROMAHAIR Co. LEITRIM.		ND	ND
		Scale:	1:100 (A3)
		Date:	March '25
		Drawing No:	Rev:
		ND25-201	02