


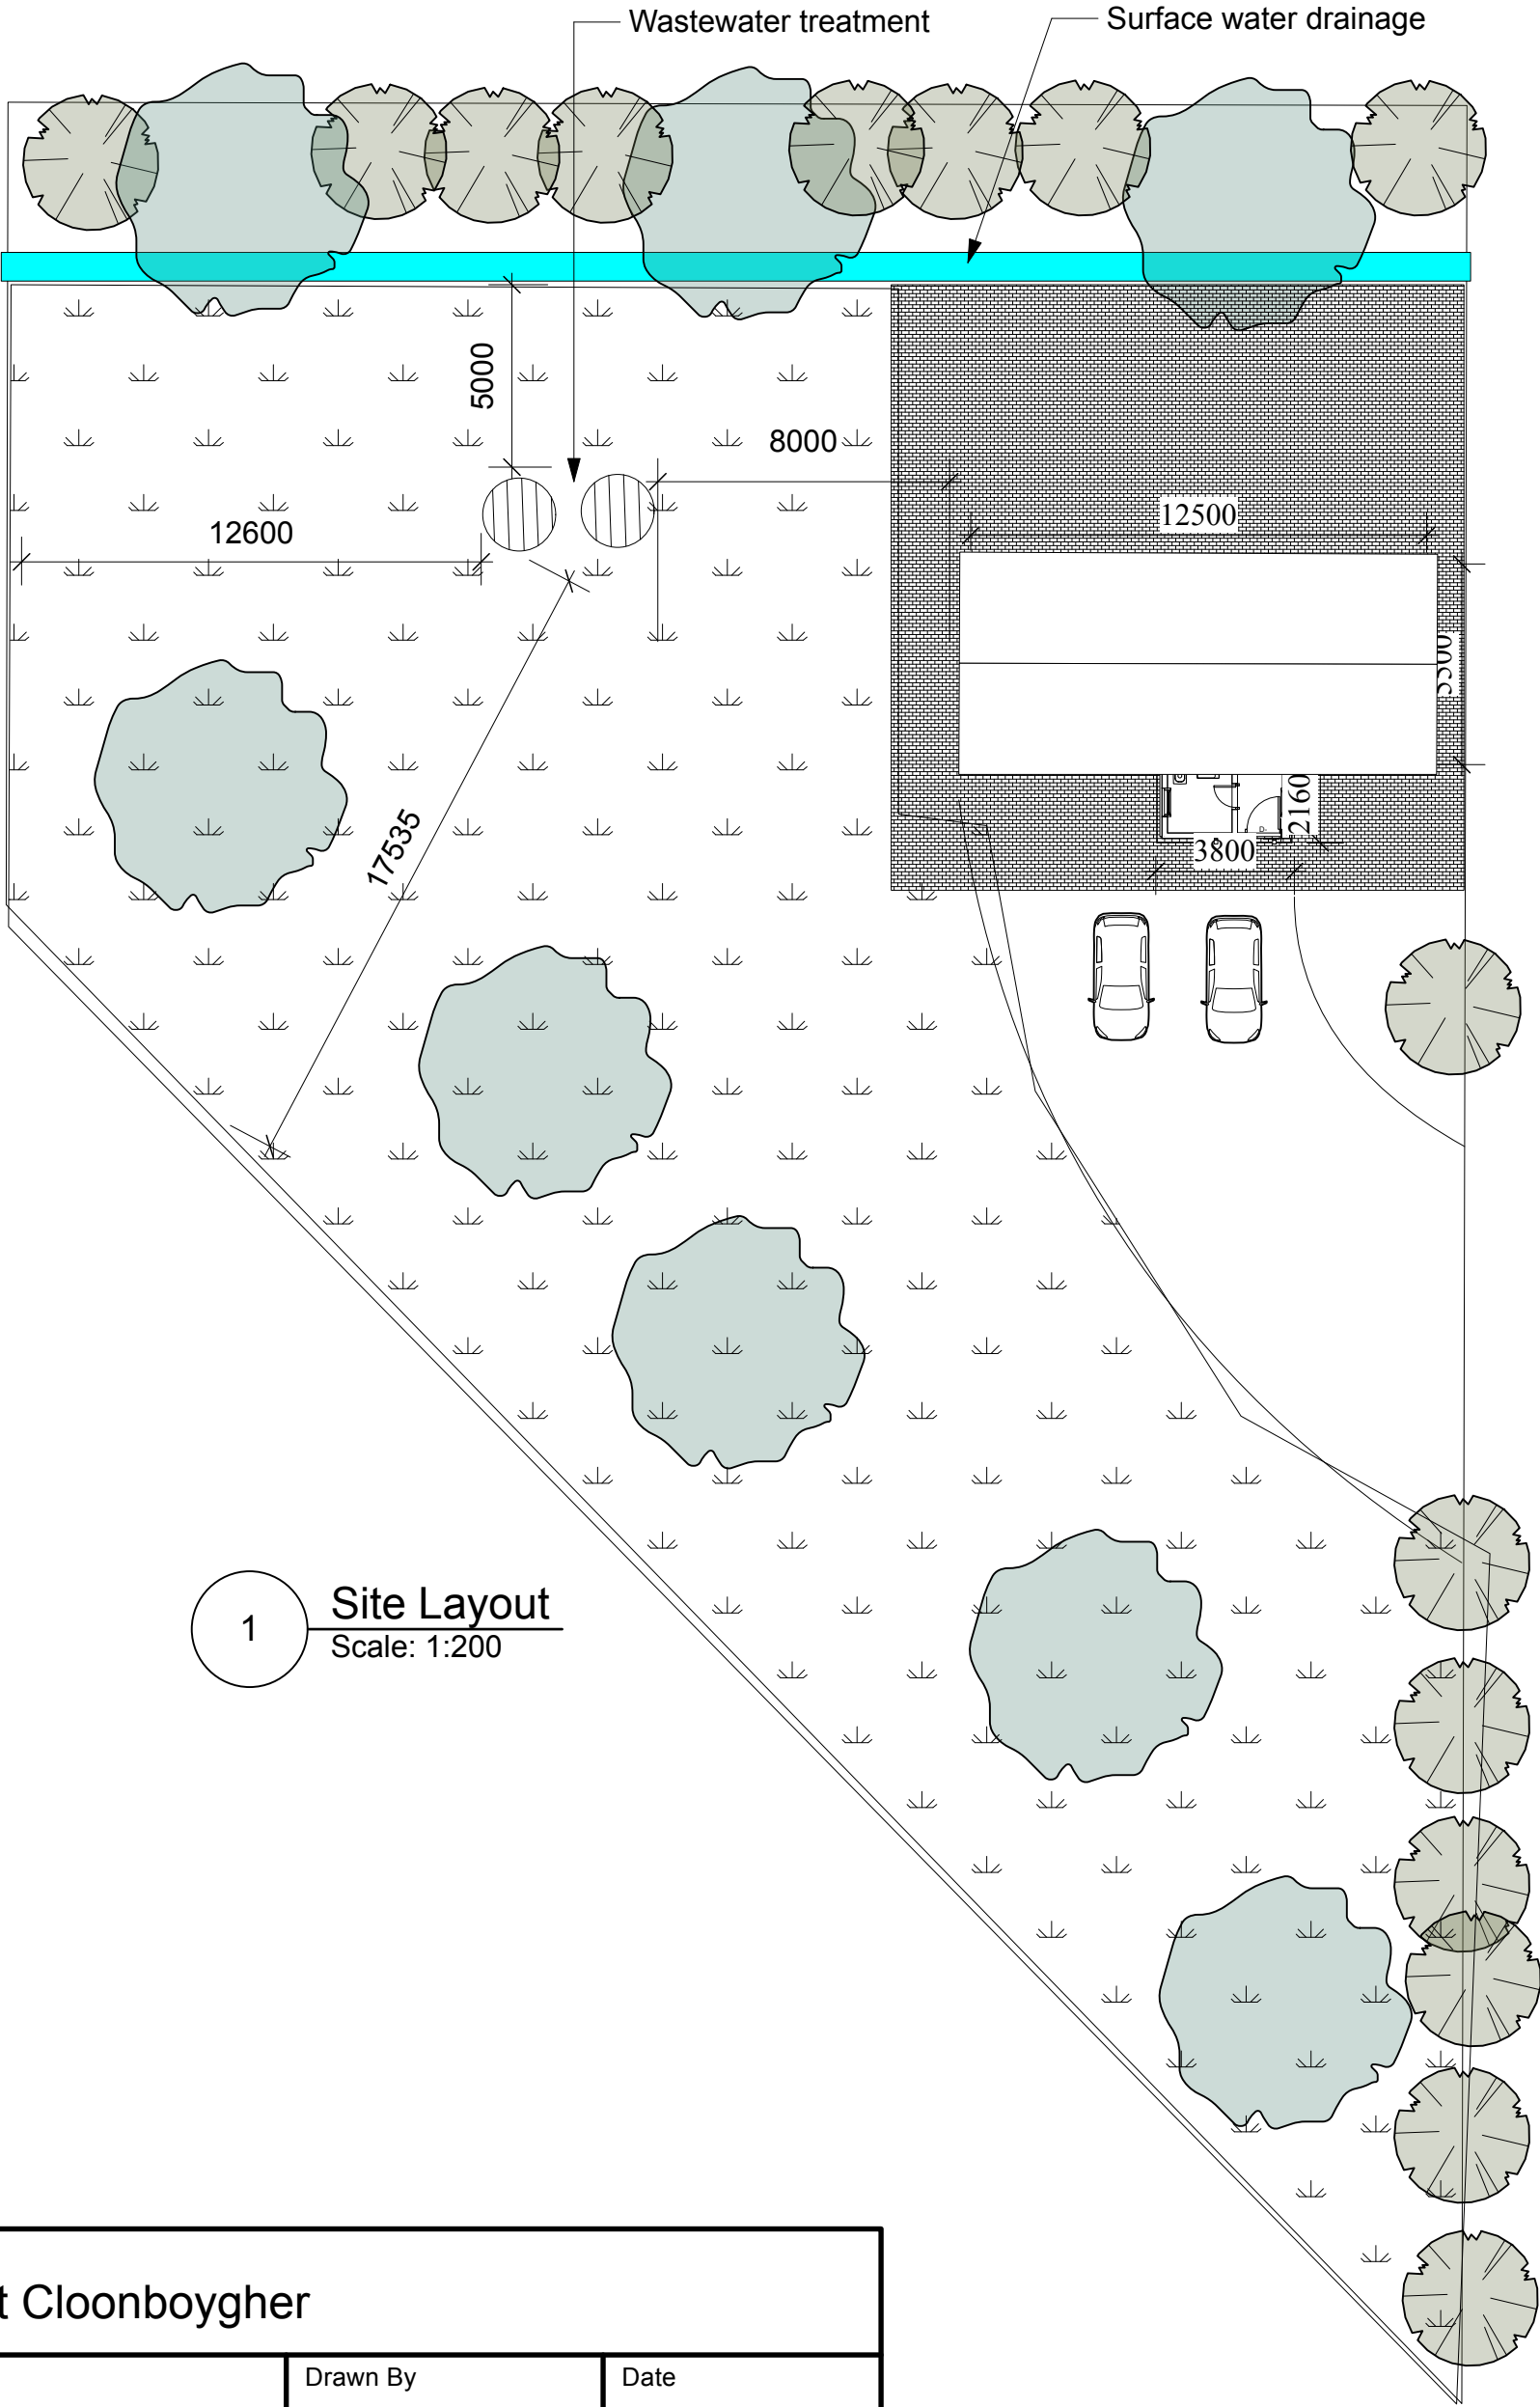

1 **Site Layout**
Scale: 1:200

Show Name		
Cottage at Cloonboygher		
Reference	Drawn By	Date
Wastewater Treatment	J Thomas Int.	24/07/2026
CAD File Name		
n/a		