


LM007
Revision Date =
Survey Date = 31-Dec-1945
Levelled Date = 31-Dec-1947
LM008
Revision Date =
Survey Date =
Levelled Date = 31-Dec-1910
LM011
Revision Date =
Survey Date = 31-Dec-1946
Levelled Date = 31-Dec-1947
LM012
Revision Date =
Survey Date =
Levelled Date = 31-Dec-1910

Data Extraction Date: 13-Apr-2026
File Name: R_50529475_2.tif

Record PLACE Map

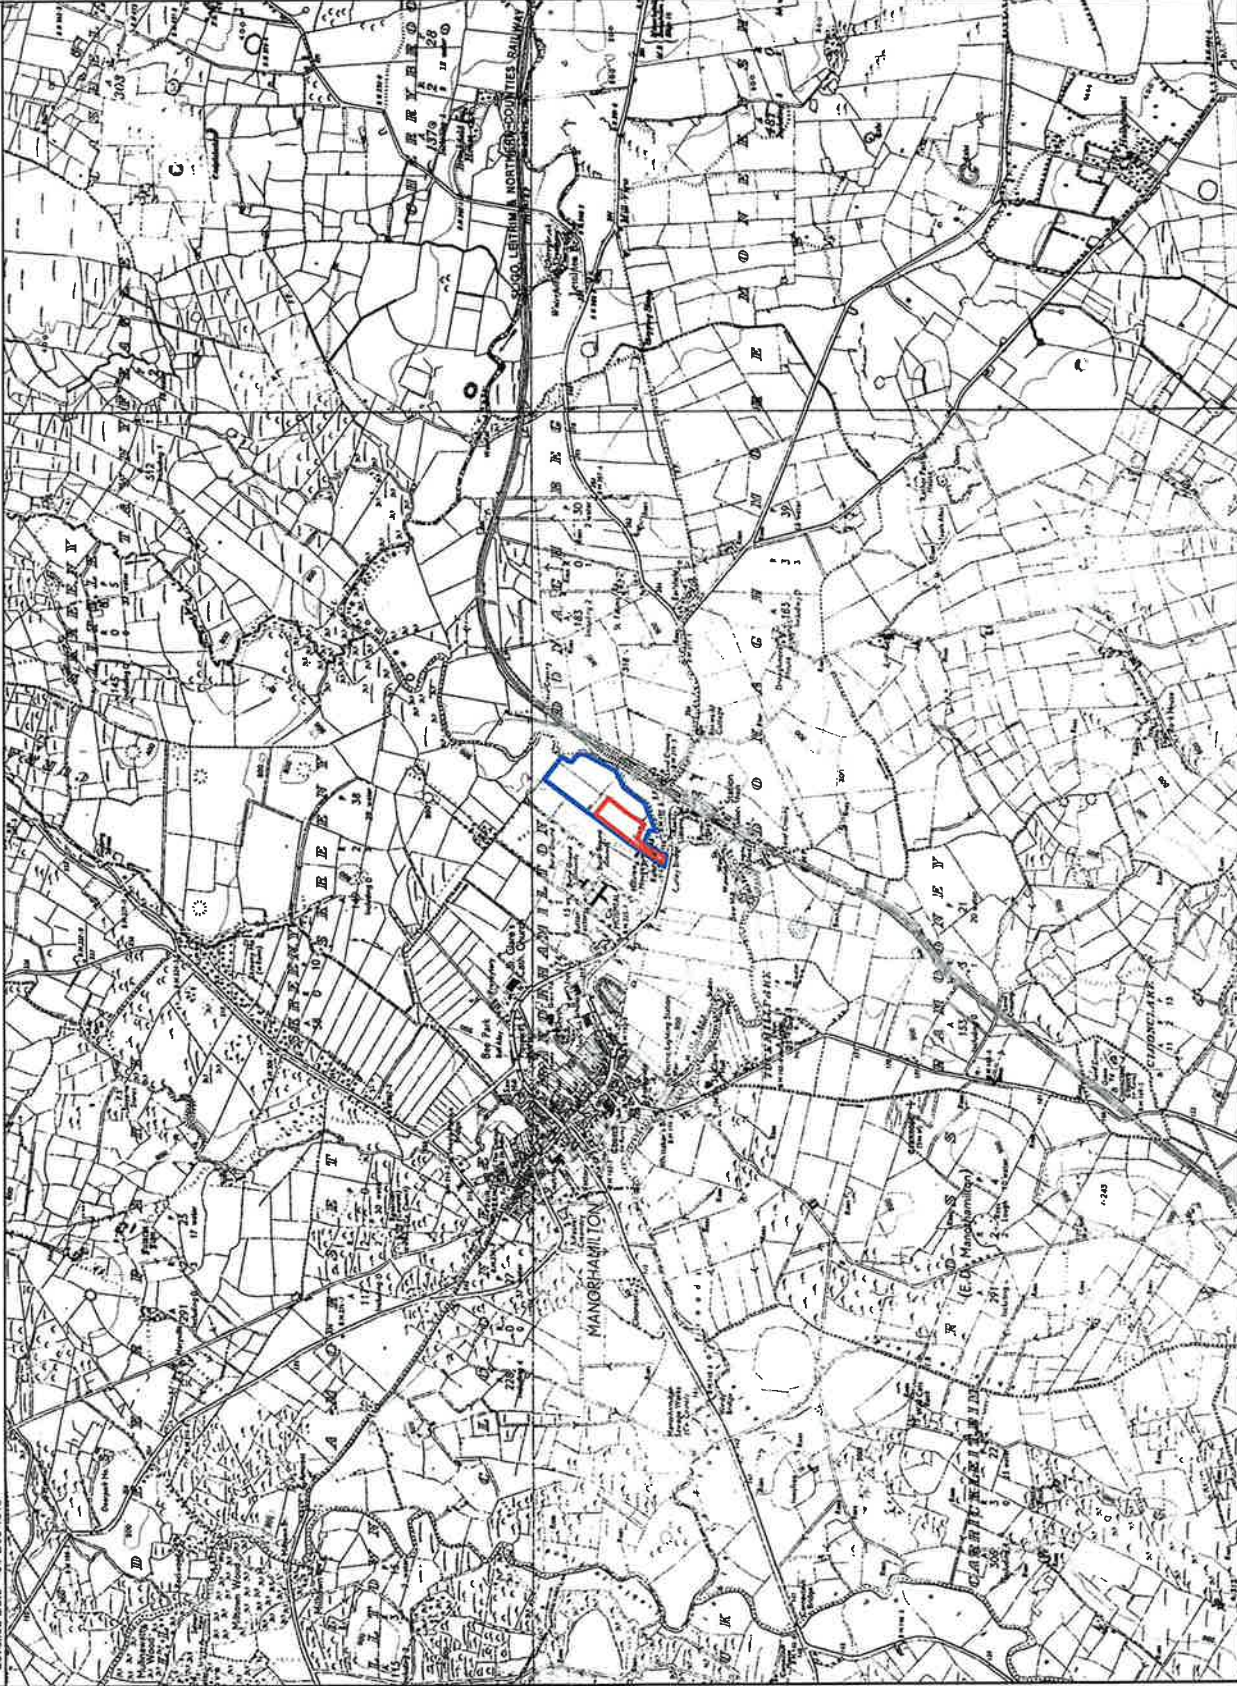

**SITE LOCATION & LANDHOLDING MAP
FOR PLANNING PURPOSES ONLY**

**SITE OUTLINED IN RED
LANDHOLDING OUTLINED IN BLUE**



6 INCH MAP SHEET

Ordnance Survey Ireland Licence No. EN 0086317.

ITM Centre Point Co-ordinate:

X,Y = 589294.8801,839396.0593

LM007, LM008, LM011 & LM012

Raster Extent:

LX,LY = 586833.8801,837579.0593

LRX,LY = 581755.8801,837579.0593

ULX,LY = 586833.8801,841213.0593

URX,LY = 591755.8801,841213.0593

NOTES

- Drawings are copyright of Carroll Consultancy. Carroll Consultancy are the sole owners of this drawing, which shall not be copied, reproduced or transmitted in whole or part, for any reason or purpose, by any means, for or by any person, company or organisation without prior written permission of the owners and shall be returned on request.
- Use figured dimensions only.
- Drawings to be read in aid of the conditions and Planning in the event of a successful Planning Application.
- All Structural alterations to be verified on-site by a qualified Engineer/Architect.
- These drawings are for Planning purposes only and are not to be used for Tender or Construction purposes. All measurements, construction methods and possible queries are to be discussed and confirmed with the supervisory engineer prior to construction.

Project:

Development consisting of construction of a new manure pit, slatted shed and underground slurry storage tank along with all associated site works.



Carroll Consultancy
Agricultural & Business Consultants

Phone: 094 925 3742

Web: www.carrollconsultancy.ie

Email: info@carrollconsultancy.ie

Address: Bridge Street, Swinford, Co. Mayo.

Drawing: **Site Location & Landholding Map**

Client:	Sean Mardiam, Station Road, Manohamilton, Co. Leitrim, P51 1Y6W		
DRAWN:	AK	Scale:	1:10 560 @ A4
CHECKED:	BC	Date:	16/04/2026
APPROVED:	BC	Sheet:	Planning
		Drawing Number:	Rev:
		CC: 1001/PL/1450	B