


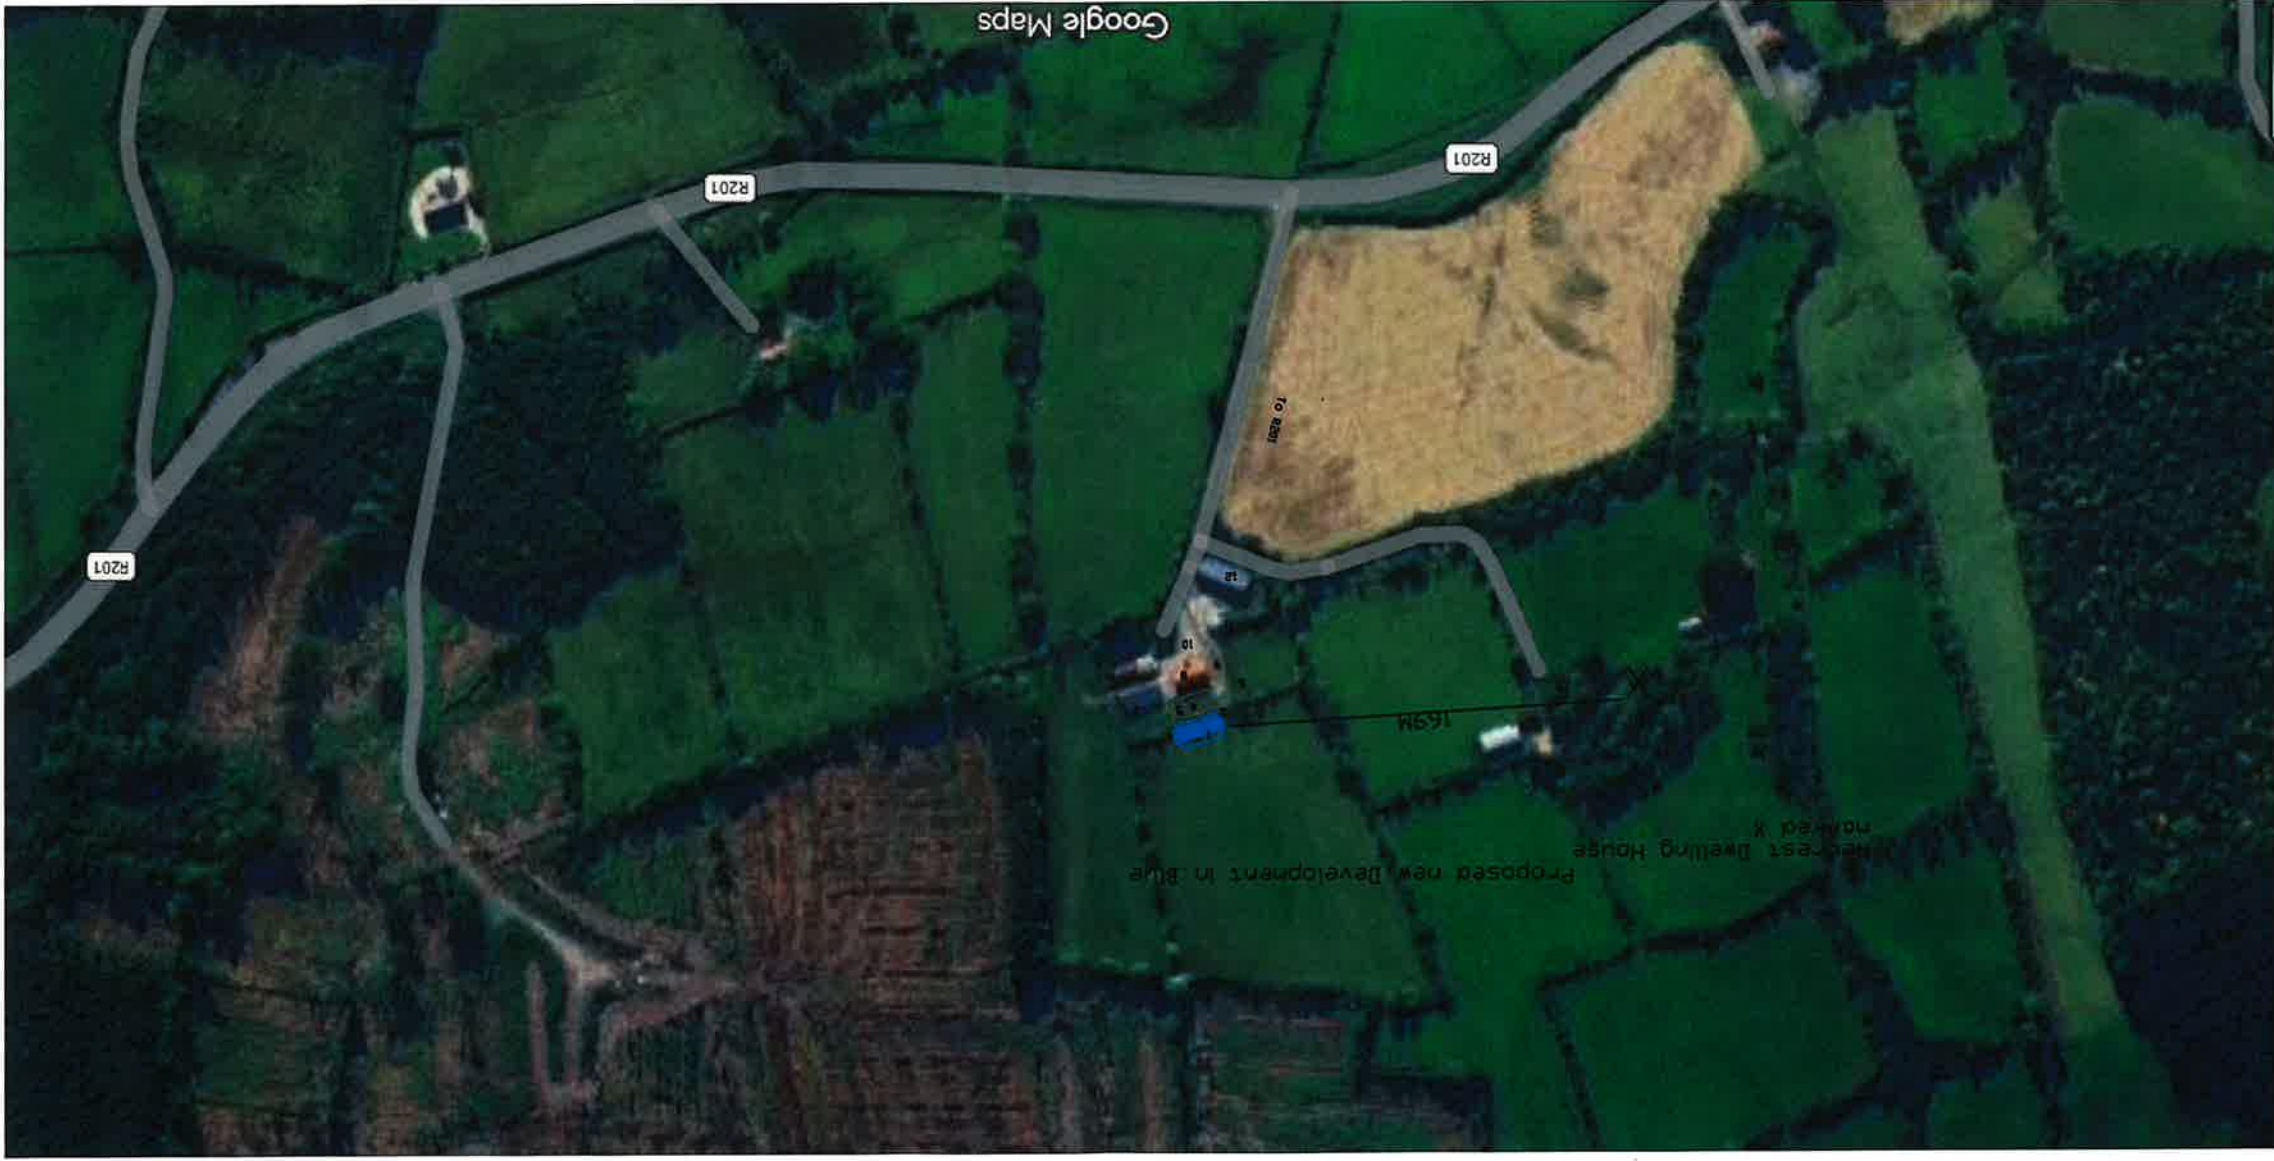

Job title: Site Location Map
Client: Paul Bohan
Site address: Drumgunny,
Aughnavaas
Co. Leitrim
Drawn By: Mark Kerrigan
Agricultural Consultant
Drumderglin
Co. Leitrim
086 3859175
Date: 17/04/2026
Scale: 1:2500

Location of Proposed new
Shed in shown in Blue
ITM Coordinates
619144.30, 802470.80
Google map Coordinates
53.97123, -7.70805