


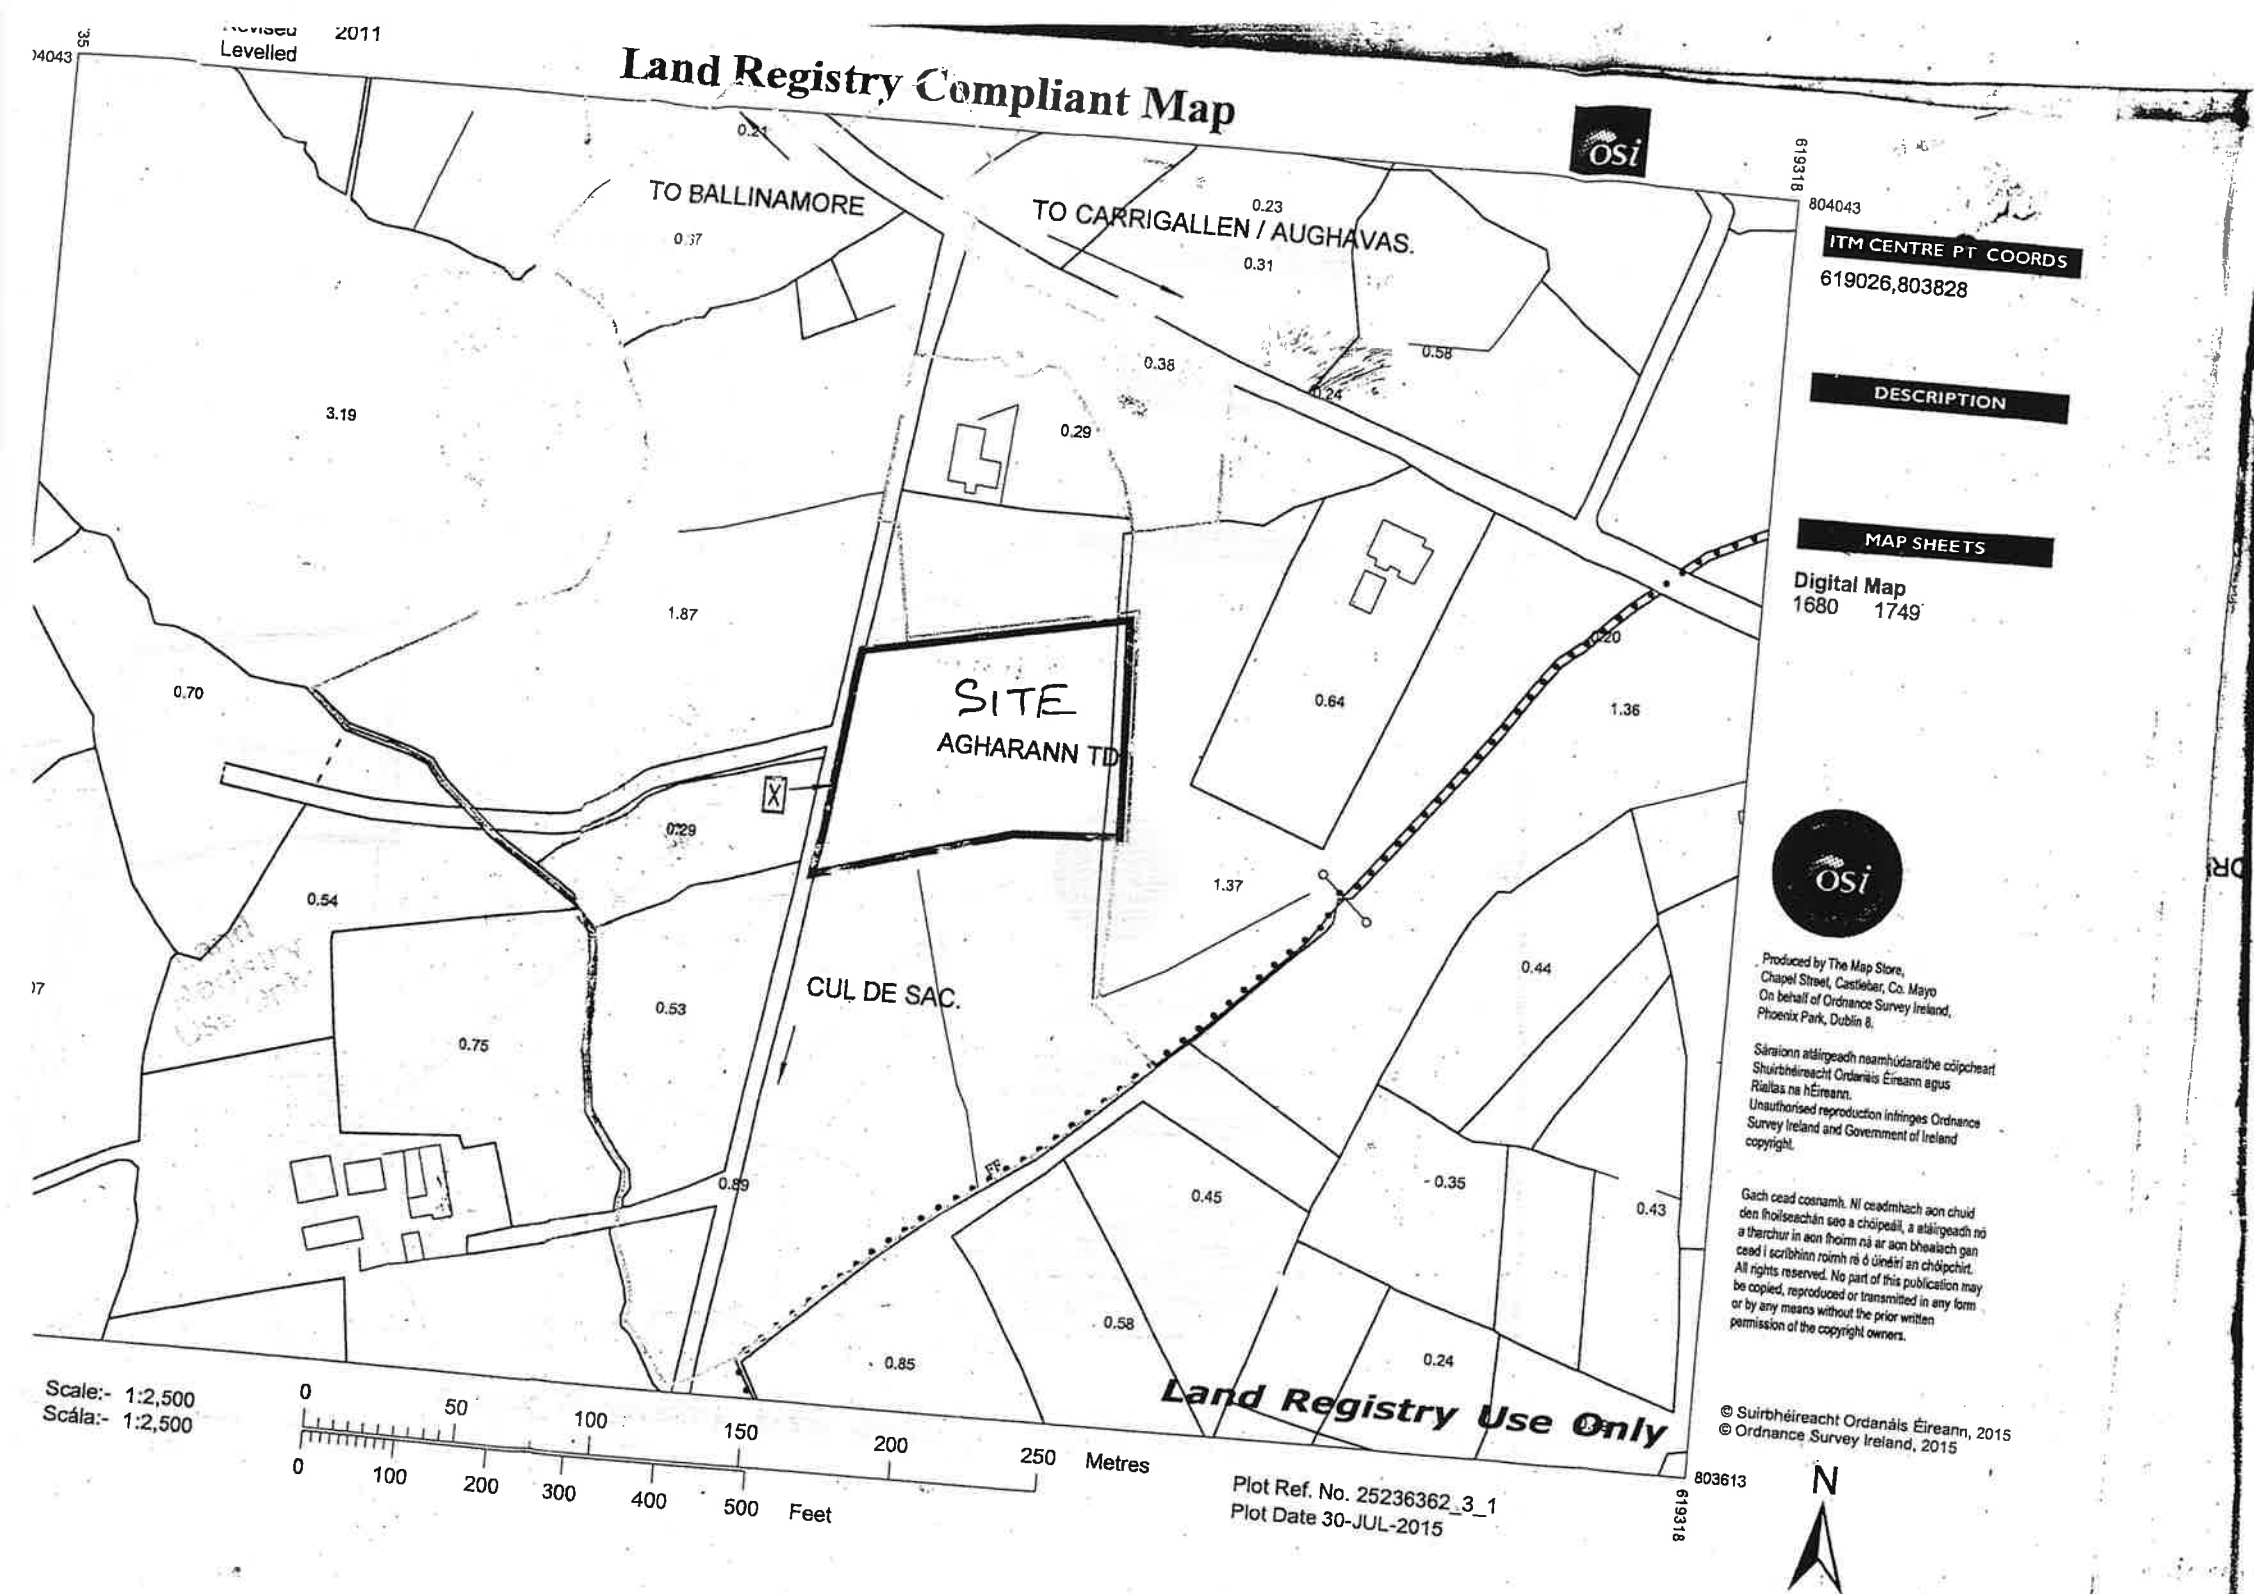

SITE LOCATION MAP Scale 1:2500.
O.S. Leitrim 1680 1749
Proposed Agricultural Shed.
At : Agharann, Aughavas.
For: Mark Bohan
Prepared By: Gerry Gallogly.