


Planning Pack Map

Site Lined RED —
 Applicant Land Lined BLUE —

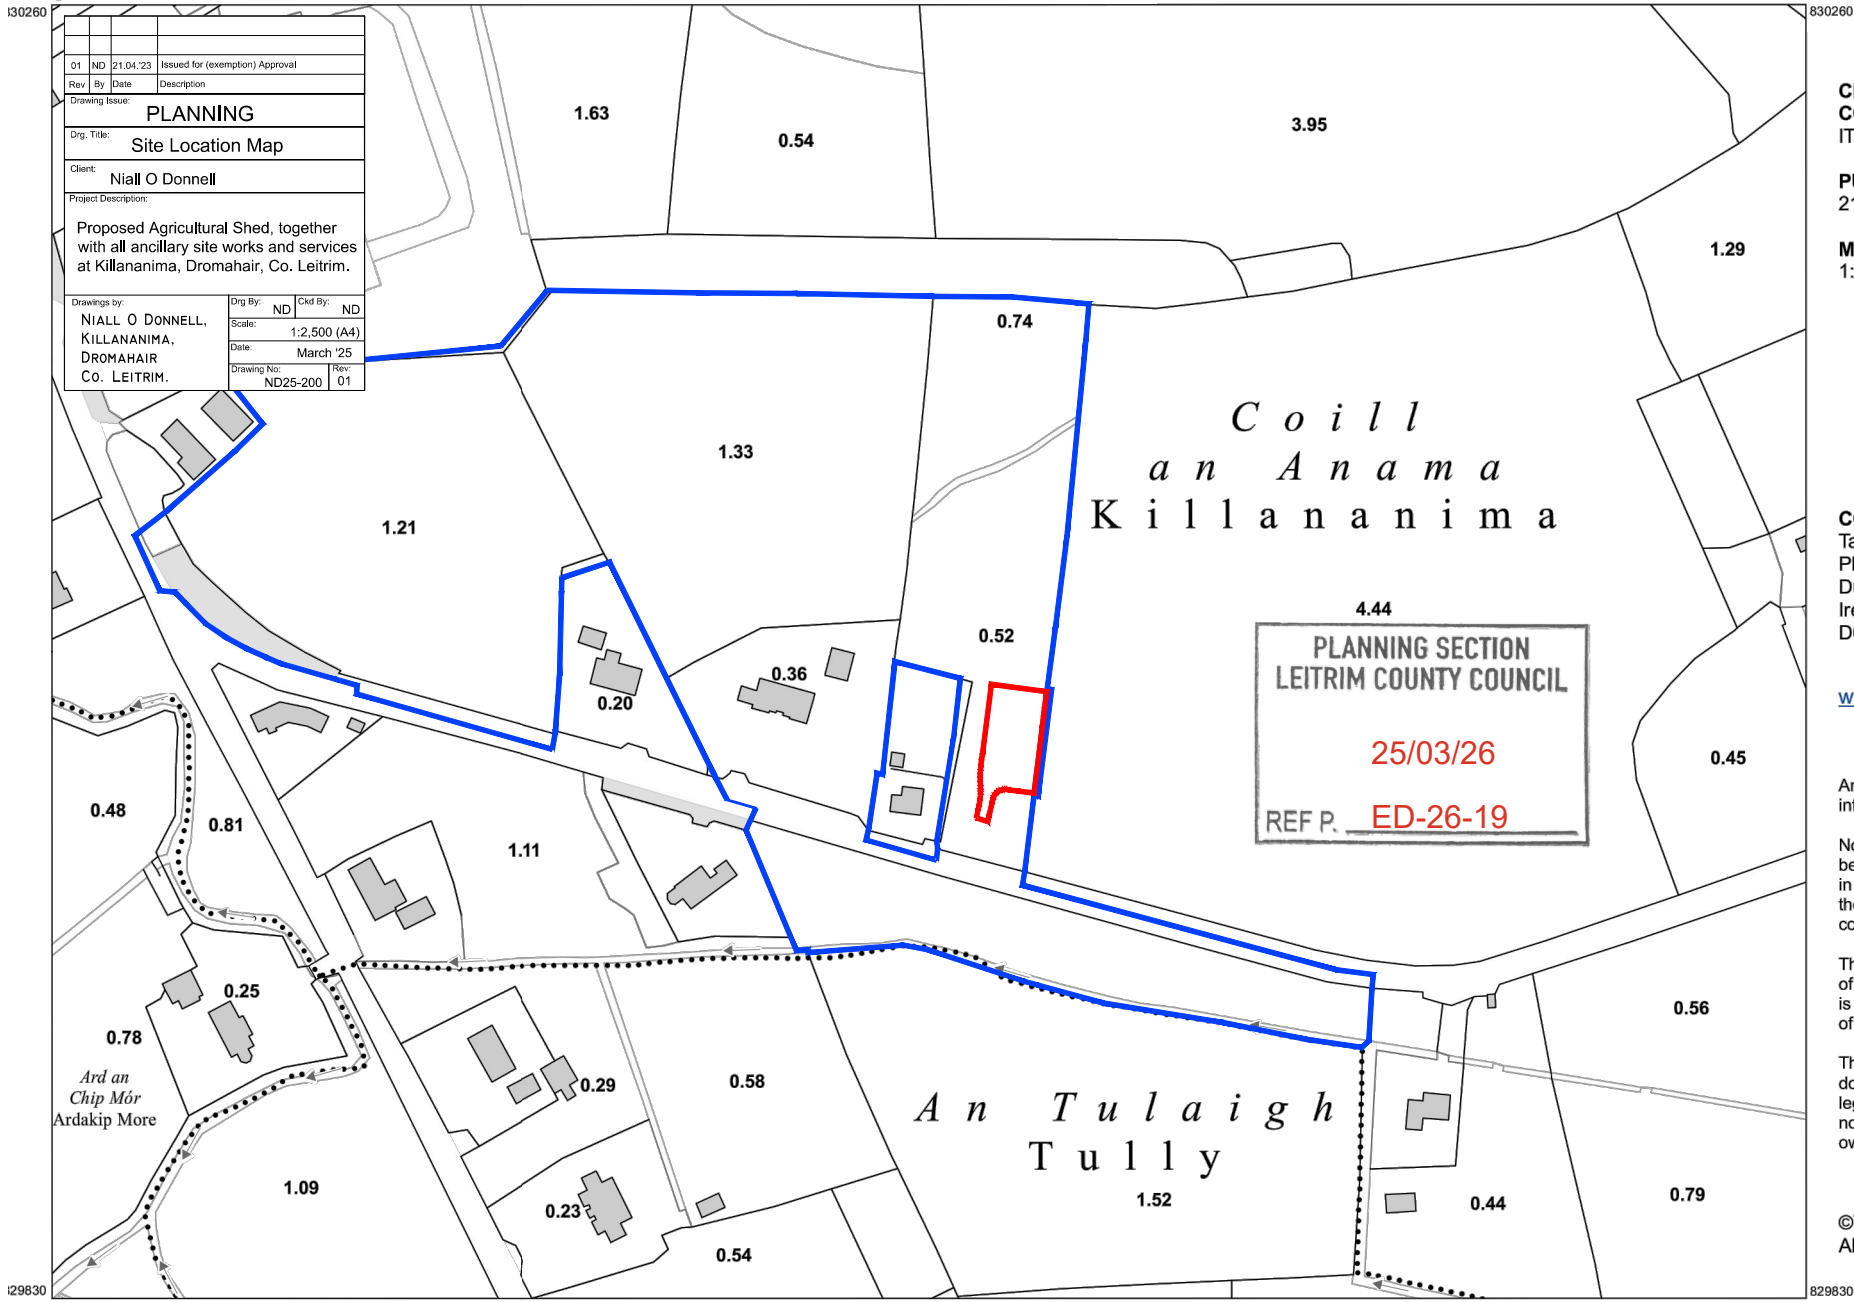

01	ND	21.04.23	Issued for (exemption) Approval
Rev	By	Date	Description
Drawing Issue:			
PLANNING			
Dwg. Title:			
Site Location Map			
Client:			
Niall O'Donnell			
Project Description:			
Proposed Agricultural Shed, together with all ancillary site works and services at Killananima, Dromahair, Co. Leitrim.			
Drawings by:		Dwg. By:	Clk. By:
NIALL O'DONNELL, KILLANANIMA, DROMAHAIR Co. LEITRIM.		ND	ND
Scale:		1:2,500 (A4)	
Date:		March '25	
Drawing No.:		ND25-200	Rev: 01



4.44

**PLANNING SECTION
LEITRIM COUNTY COUNCIL**

25/03/26

REF P. ED-26-19

CENTRE COORDINATES:
 ITM 580922,830045

PUBLISHED: 21/04/2025
ORDER NO.: 50461854_1
MAP SERIES: 1:2,500
MAP SHEETS: 1135-A

COMPILED AND PUBLISHED BY:
 Tailte Éireann,
 Phoenix Park,
 Dublin 8,
 Ireland.
 D08F6E4

www.tailte.ie


Any unauthorised reproduction infringes Tailte Éireann copyright.

No part of this publication may be copied, reproduced or transmitted in any form or by any means without the prior written permission of the copyright owner.

The representation on this map of a road, track or footpath is not evidence of the existence of a right of way.

This topographic map does not show legal property boundaries, nor does it show ownership of physical features.

©Tailte Éireann, 2025.
 All rights reserved.

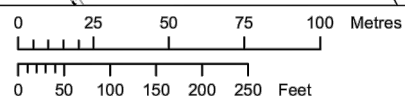

OUTPUT SCALE: 1:2,500

CAPTURE RESOLUTION:
 The map objects are only accurate to the resolution at which they were captured. Output scale is not indicative of data capture scale. Further information is available at: www.tailte.ie; search 'Capture Resolution'

LEGEND:
 To view the legend visit www.tailte.ie and search for 'Large Scale Legend'

