


799638.5 N

596366 E

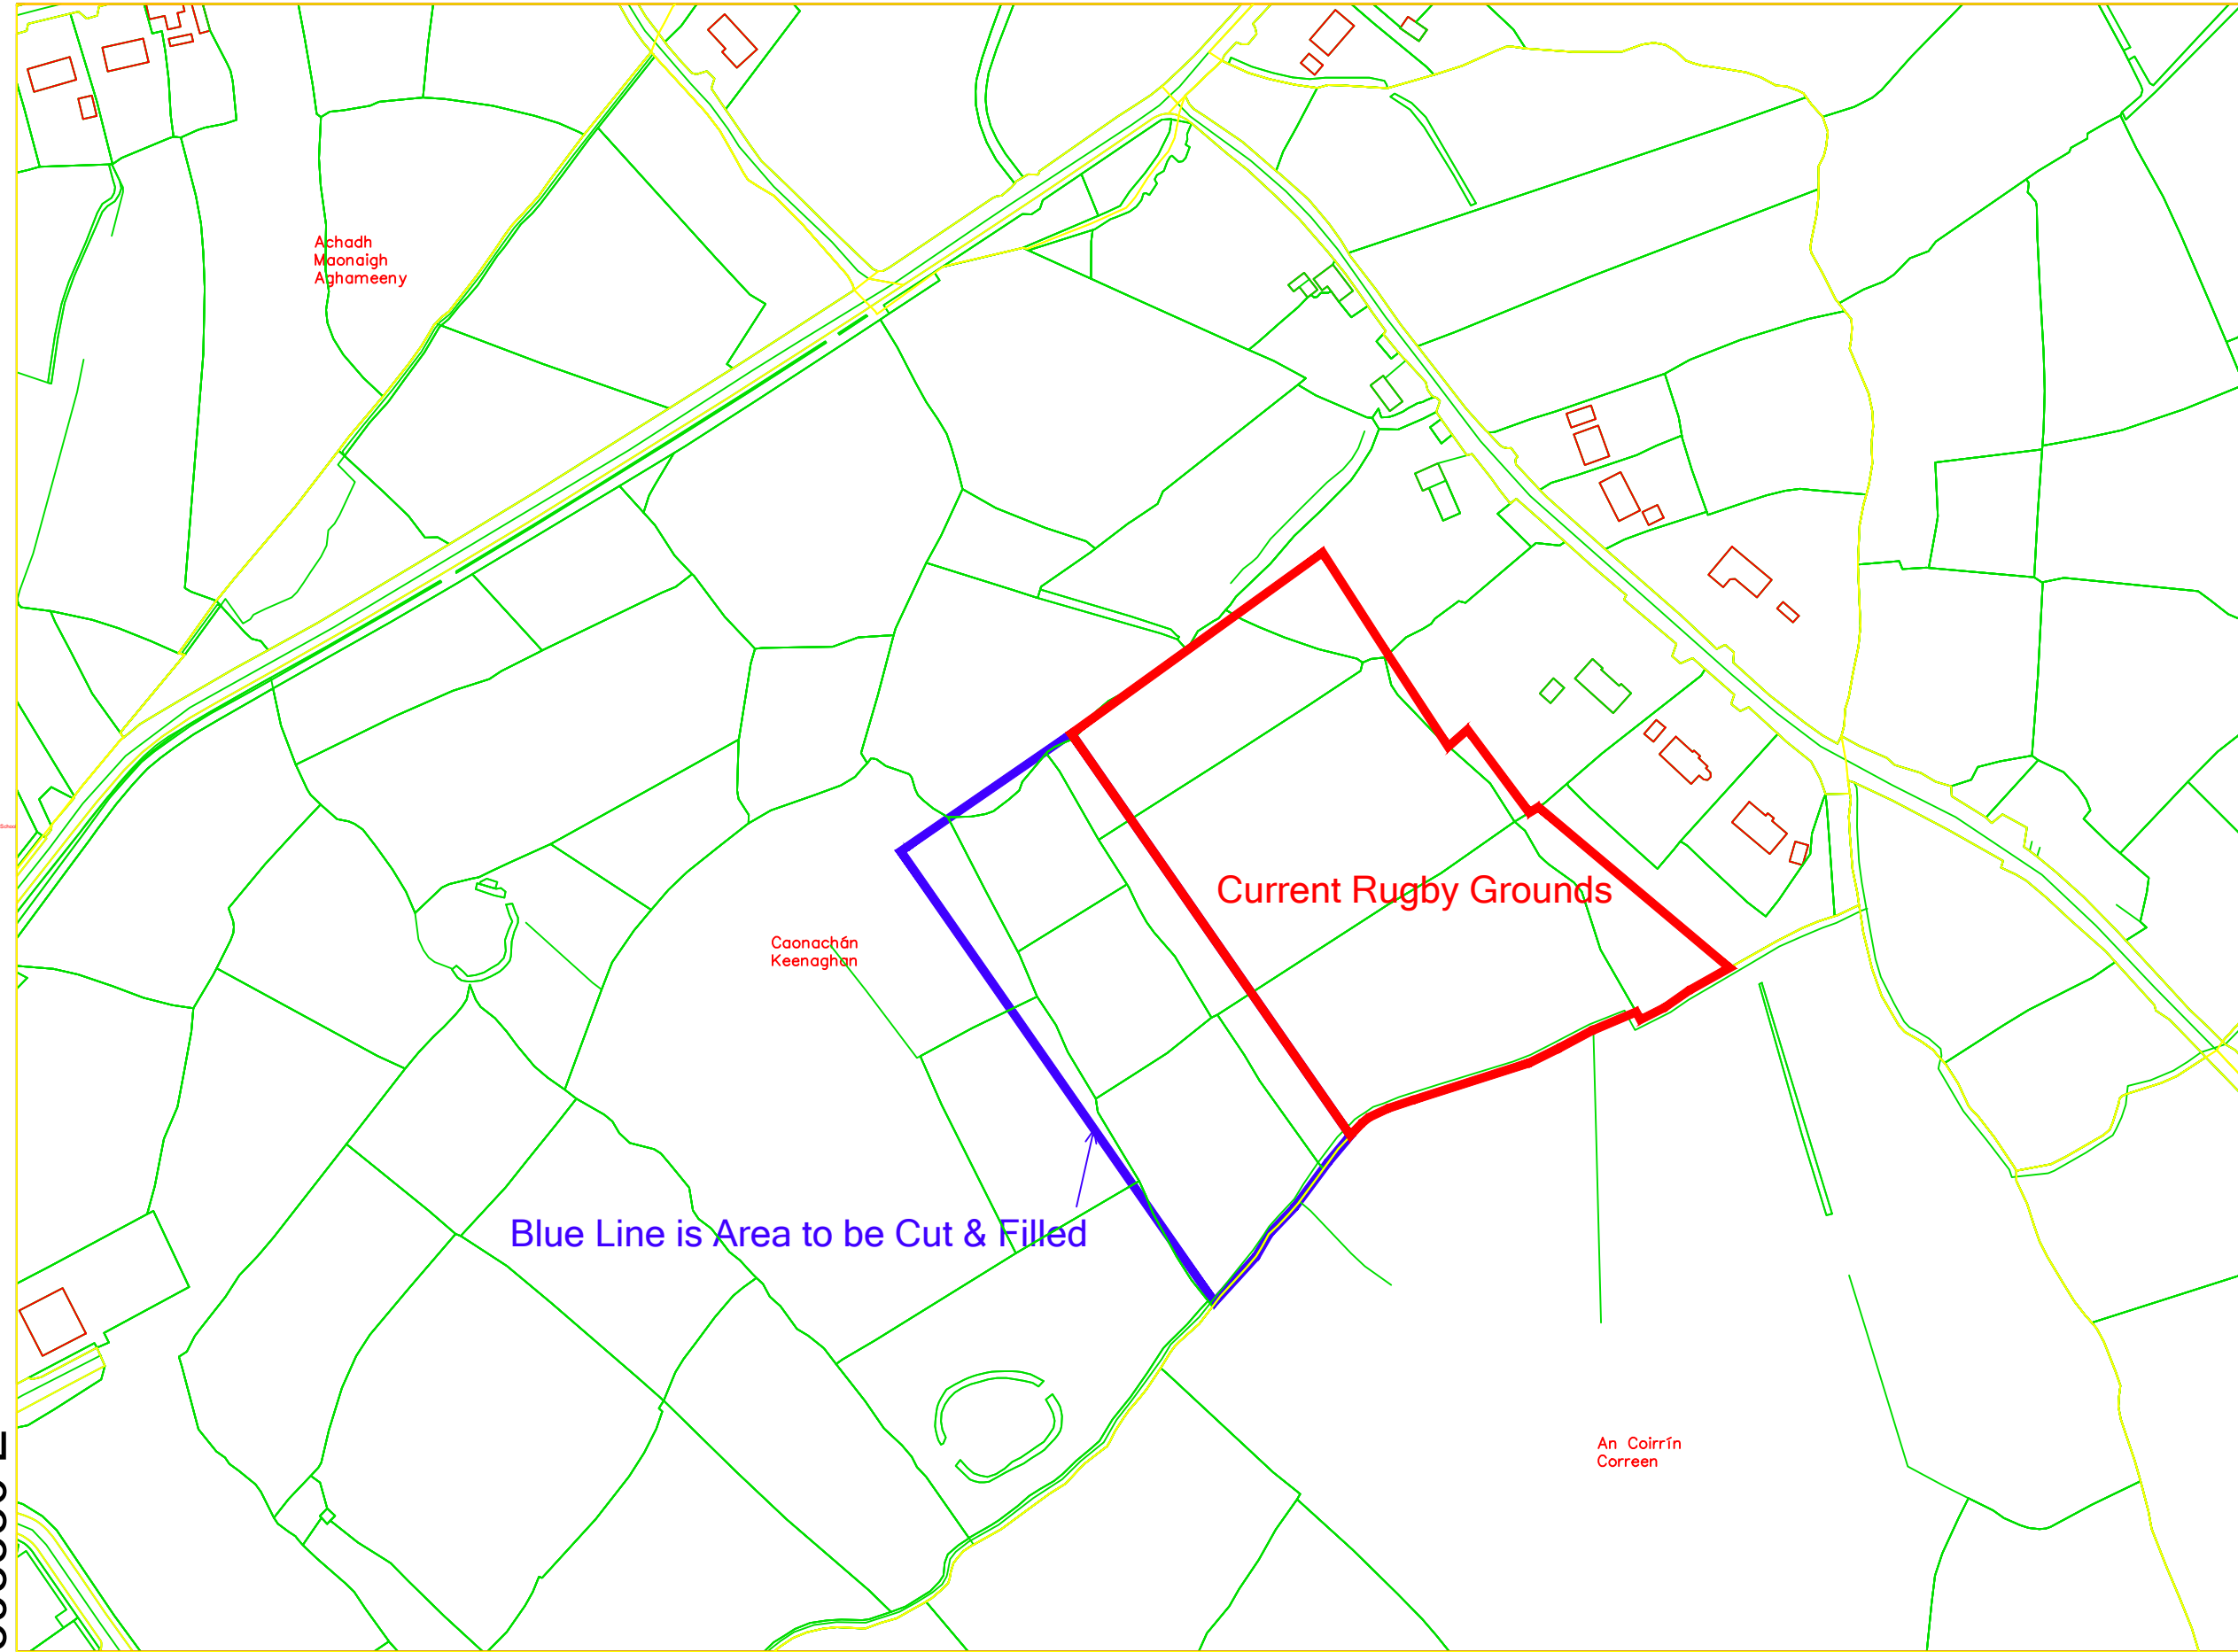

PLANNING SECTION
LEITRIM COUNTY COUNCIL

14/05/2026

REF P. ED-26-35

595536 E

799023.5 N

No.	Revision/Issue	Date

Project Name and Address
Rugby Grounds
Keenaghan
Carrick on Shannon
Co Leitrim

Drawing Name
Site Location Map

Date
08.05.2026

Scale
1:2500@A3

Drawing Number
2026010-3-MAP-001

Geometrix