

Surveyed 1986-2004
 Revised 2015-2016
 Levelled 1987

Land Registry Compliant Map



811683

811683

ITM CENTRE PT. COORDS


613182,811498

DESCRIPTION

MAP SHEETS

1:2500
 1541-A 1541-C

1:1000
 1541-12

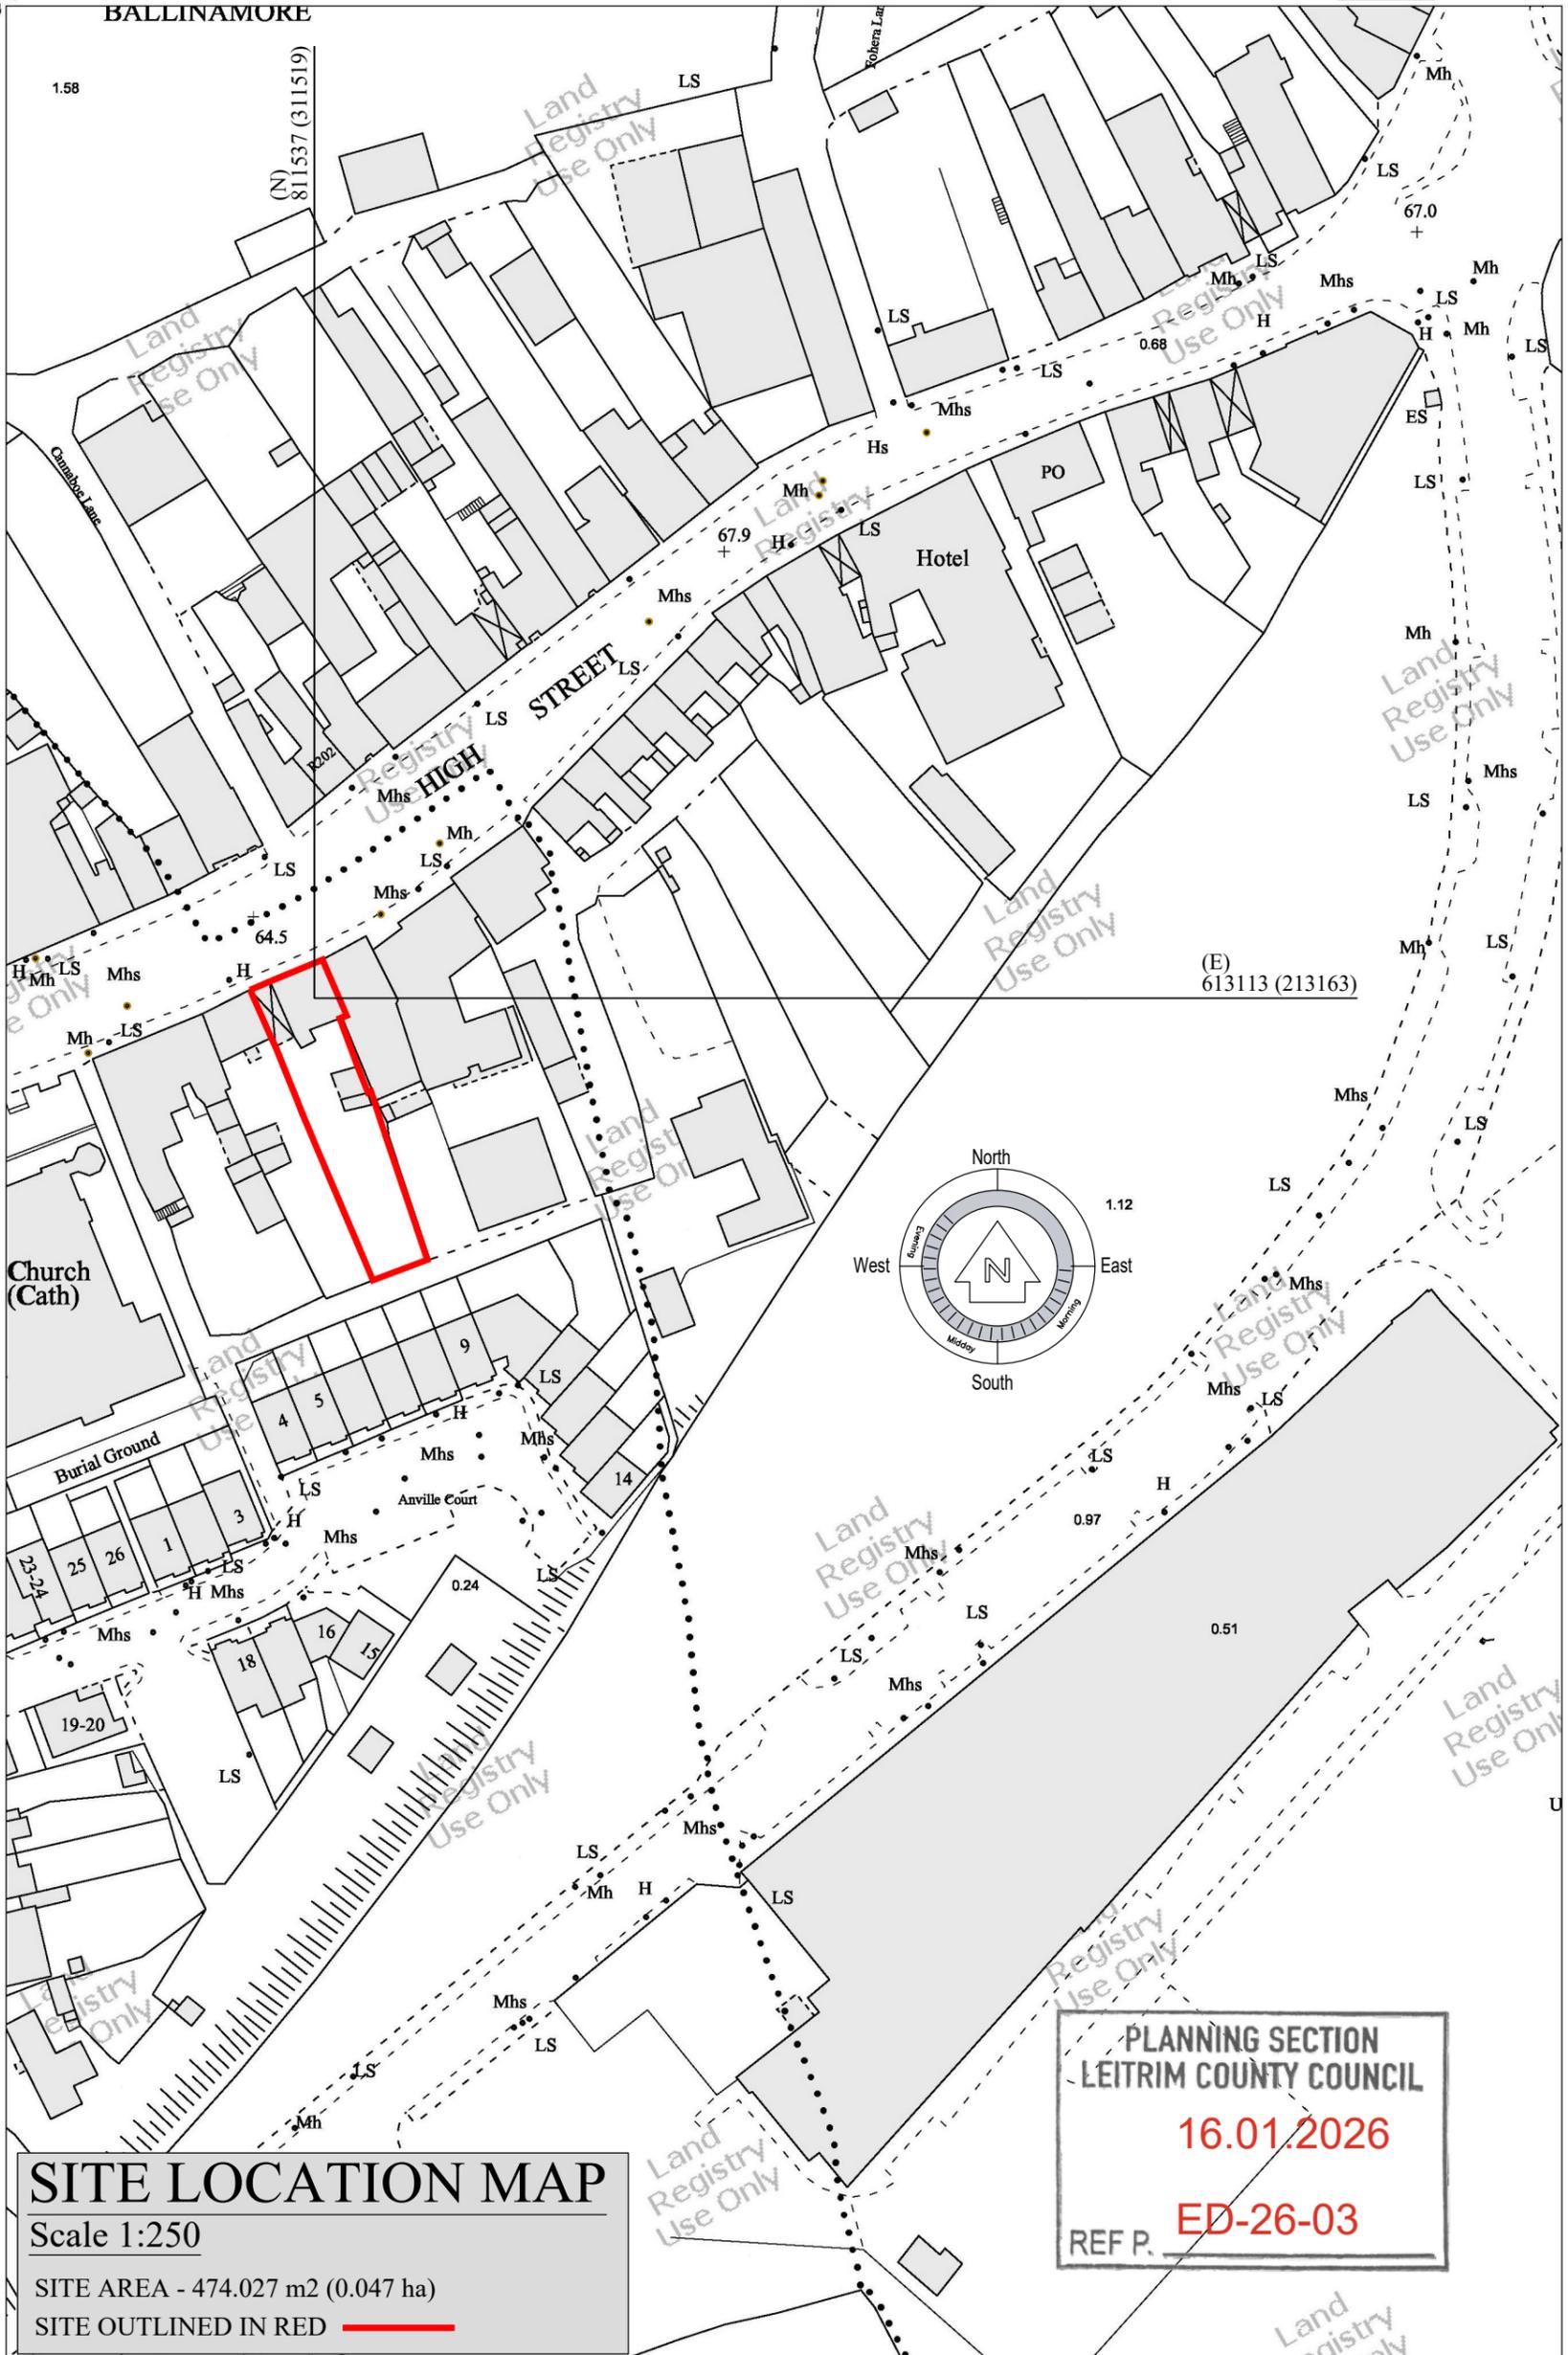

Arna thionsú agus ama fhóilsíú ag Suirbhéireacht Ordanáis Éireann, Páirc an Fhionnuisce, Baile Átha Cliath 8, Éire.
 Compiled and published by Ordnance Survey Ireland, Phoenix Park, Dublin 8, Ireland.

Saraíonn atáirgeadh neamhúdarthaí cóipcheart Shuirbhéireacht Ordanáis Éireann agus Rialtas na hÉireann.
 Unauthorised reproduction infringes Ordnance Survey Ireland and Government of Ireland copyright.

Gach cead ar cosnamh. Ní ceadmhach aon chuid den fhóilseachán seo a chóipeáil, a atáirgeadh nó a tharchur in aon fhoirm ná ar aon bhealach gan cead i scríbhinn roimh ré ó úinéirí an chóipchirt.
 All rights reserved. No part of this publication may be copied, reproduced or transmitted in any form or by any means without the prior written permission of the copyright owners.

Ní hionann bóthar, bealach nó cosán a bheith ar an léarscáil seo agus fianaise ar chead sli. The representation on this map of a road, track or footpath is not evidence of the existence of a right of way.

Ní thaispeánann léarscáil de chuid Ordanáis Shuirbhéireacht na hÉireann teorann phointí dleathúil de mhaoin riamh, ná úinéireacht de ghnéithe fhisiciúla.
 Ordnance Survey maps never show legal property boundaries, nor do they show ownership of physical features.

© Suirbhéireacht Ordanáis Éireann, 2016
 © Ordnance Survey Ireland, 2016

SITE LOCATION MAP

Scale 1:250
 SITE AREA - 474.027 m² (0.047 ha)
 SITE OUTLINED IN RED

PLANNING SECTION
 LEITRIM COUNTY COUNCIL
 16.01.2026
 ED-26-03
 REF P.

Notes:

- This drawing can not be copied or altered without the consent of the Architect.
- Figured dimensions only are to be taken from this drawing. Do not scale drawing.
- All drawings to be checked on-site by the contractor before any works shall commence.
- Architects to be informed of any discrepancy immediately.
- Where appropriate for details (i.e. structures, mechanical, electrical etc.) See Engineer's drawings.
- Proprietary items shall be fixed in strict accordance with manufacturers instructions.
- Sizes of proprietary items shall be checked by manufacturer.
- The contractor shall be responsible for the co-ordination of structure, finishes and services.

Work Stage:		
Date:	Rev:	Description:

Project:	Renovation & Conversion Of 3 Storey Vacant Commercial Building To 3 No. Self Contained Apartments. at: High Street, Ballinamore, Co. Leitrim For: Ciaran McCabe
Drawing Title:	Site Location Map
Scale:	1:1000
Prepared By:	Karl Smith
Drawing No.:	45-24-1
Rev:	
Date:	January 2026


Smith Associates
 Architects-Surveyors

Fairview House, Deanery Street, Bellurket, Co. Cavan
 Tel: (049) 95 22444 (4 lines), Mobile: (087) 2534145,
 E-Mail: info@msaa.ie
 28, Park Lane, Carrick-on-Shannon, Co. Leitrim

811314

811314

Scale:- 1:1,000
 Scála:- 1:1,000

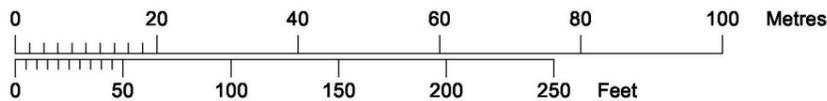

Plot Ref. No. 19719500_1_1
 Plot Date 06-JUL-2016

