
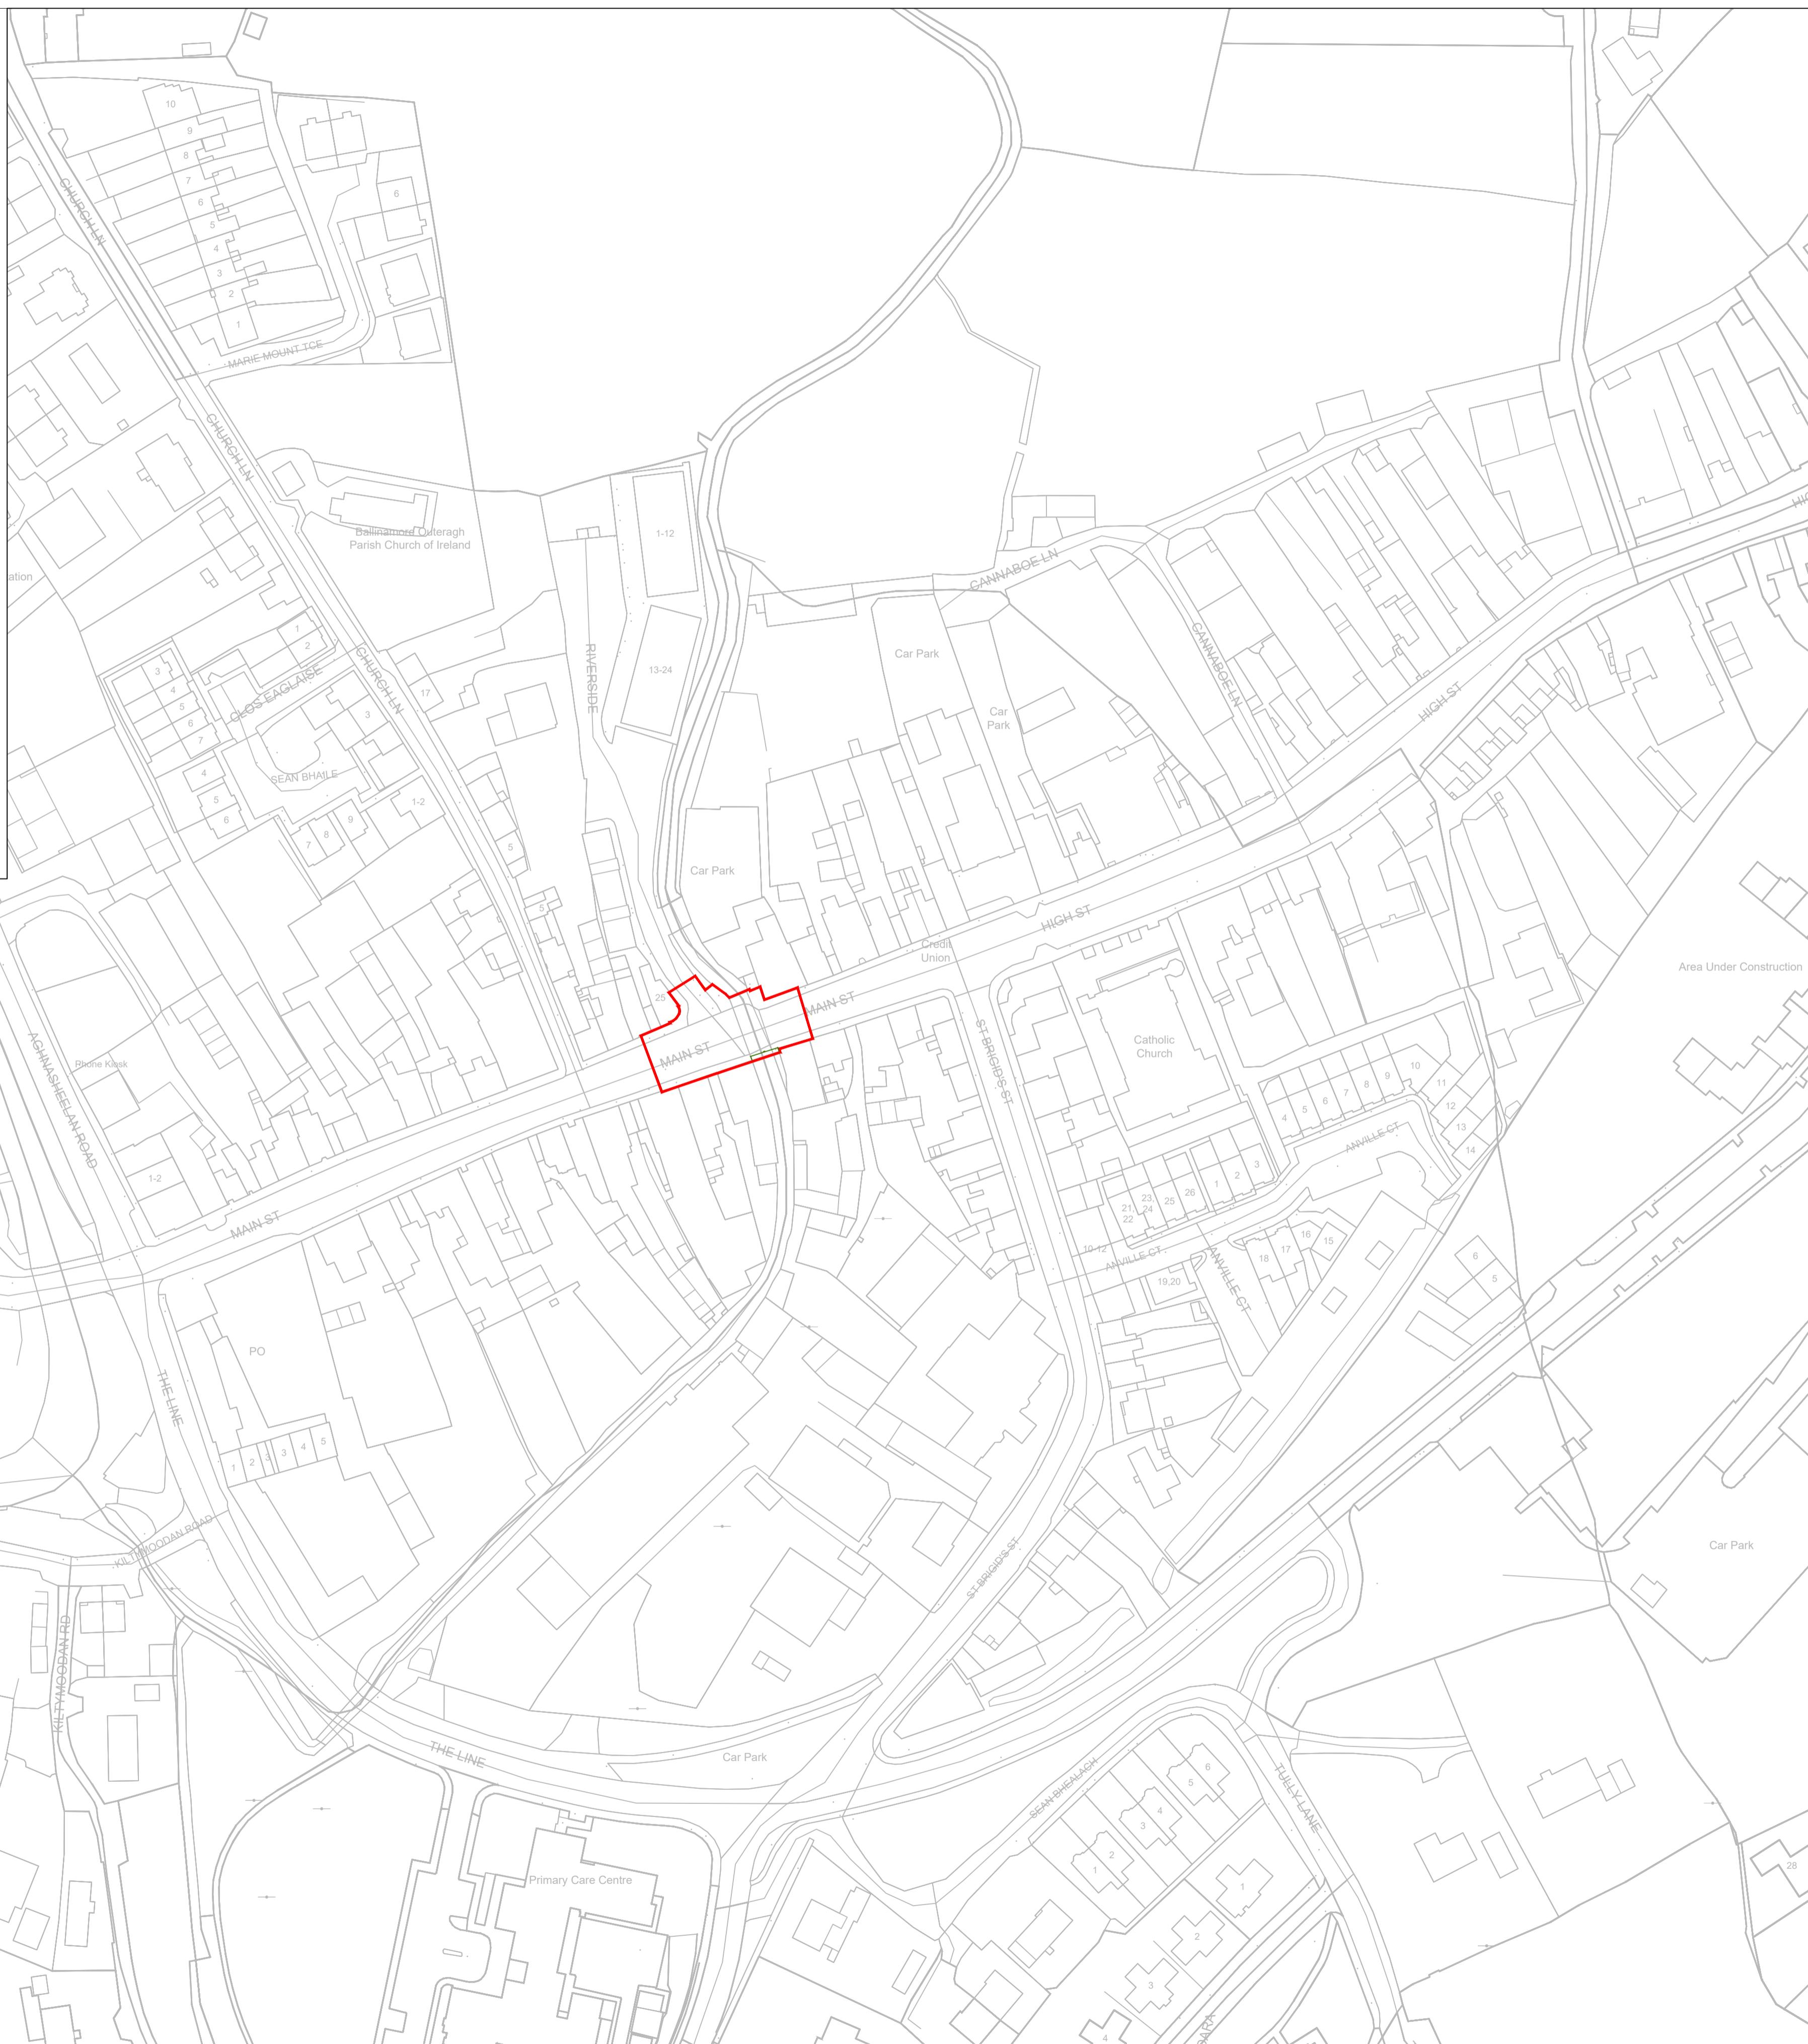


NOTES

- MAPS ARE PRODUCED UNDER LICENCE FROM ORDNANCE SURVEY IRELAND © NATIONAL MAPPING DIVISION OF TAILTE ÉIREANN. LICENCE NO: CYAL50349470.
- THIS DRAWING IS TO BE READ IN CONJUNCTION WITH ALL RELEVANT ENGINEER'S, ARCHITECT'S AND SPECIALIST'S DRAWINGS AND THE SPECIFICATION.
- DO NOT SCALE FROM THIS DRAWING MANUALLY OR ELECTRONICALLY.

SITE LOCATION MAP

SCALE: 1 / 1000.

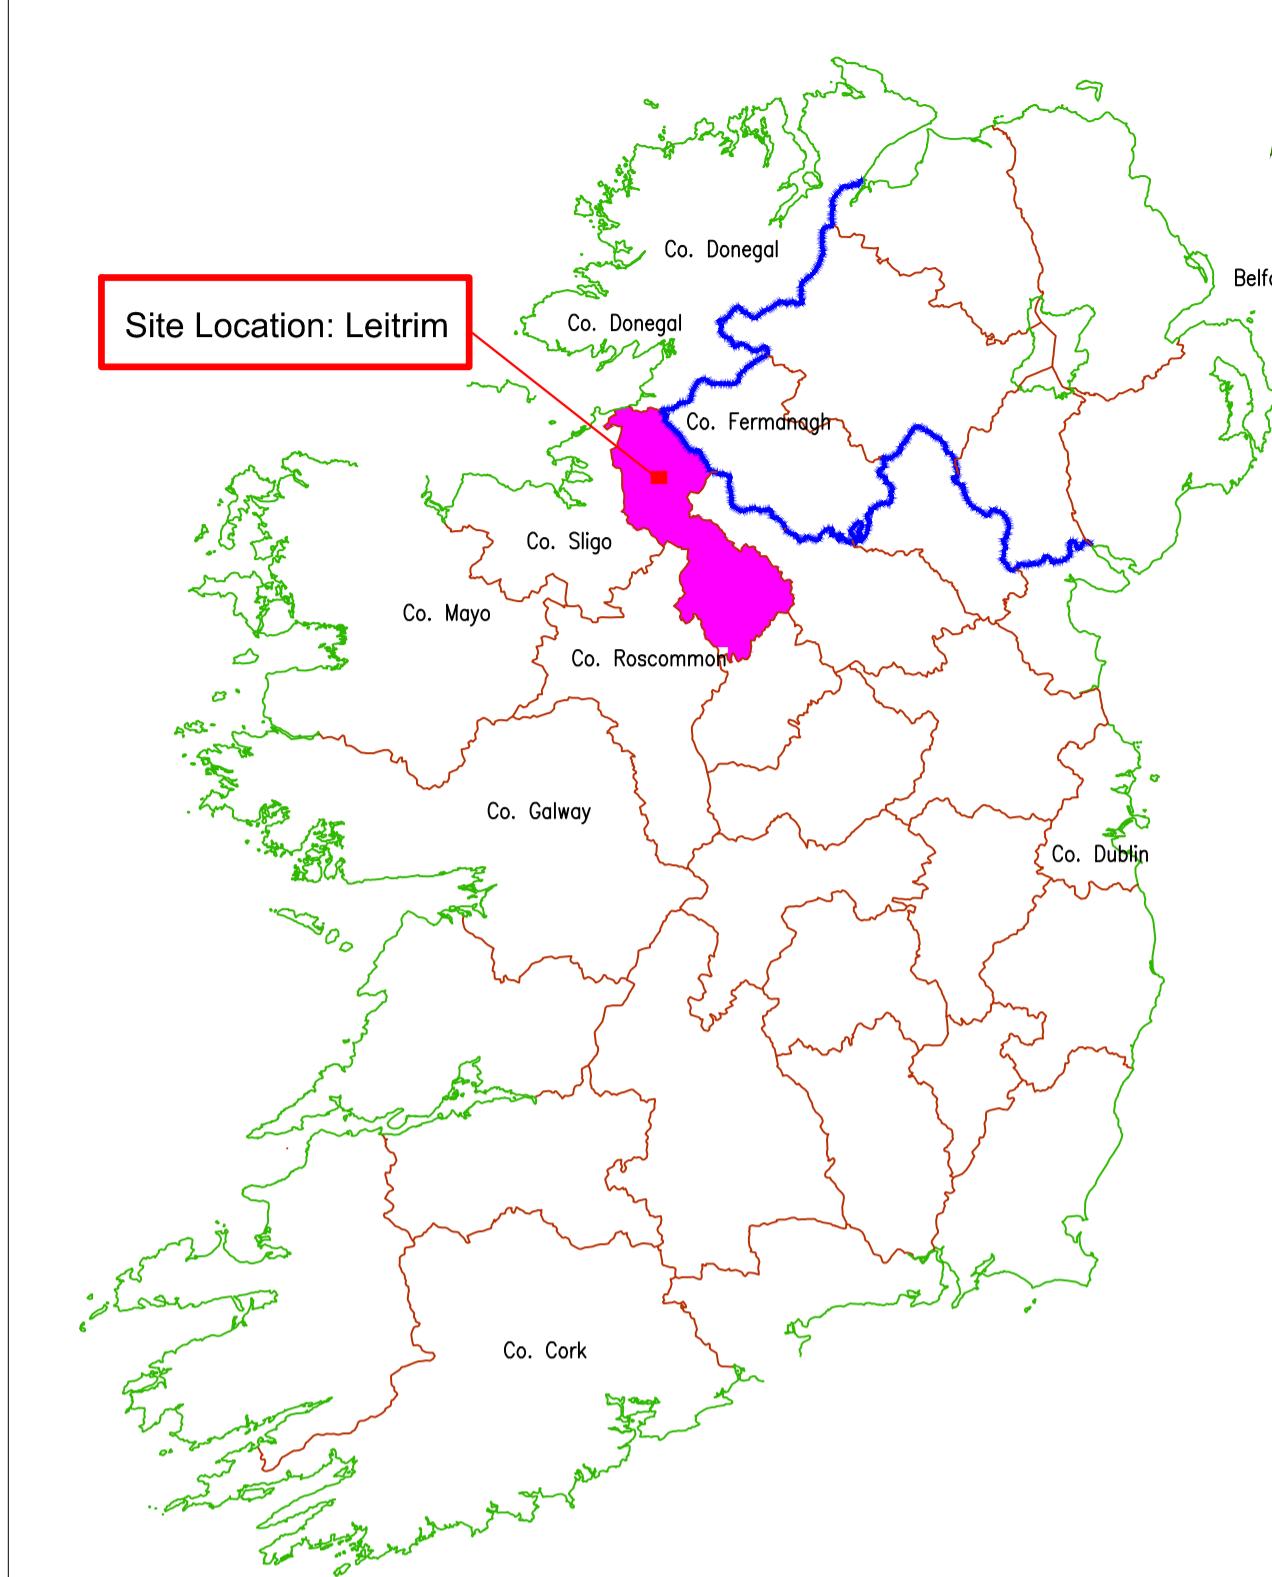

O.S Map Ref: 1541-12

Site Outlined in Red:

R03			
R02			
R01	29.10.25	FIRST ISSUE	MG MG

Issue Date Description Made Checked

Drawing Status:

INFORMATION



LEITRIM COUNTY COUNCIL
Park Lane House, Priests Lane, Carrick on
Shannon Co. Leitrim, N41 RX53
Tel: 071 9620005
Website: www.Leitrimcoco.ie

Section

ROADS DEPARTMENT ACTIVE TRAVEL

Project

BUS SHELTER PROGRAMME 2025 BALLINAMORE - NORTH & SOUTH


Drawing Title

LOCATION MAP



Drawn/Design	MG	Date	09.01.26	Scales	1:1000
Checked	MM	Approved	MM		
Drawing No.	LM-AT-2025-01-BALLINAMORE - Main Street	Rev	R01		

SCHEME LAYOUT MAP

SCALE: 1 / 100.

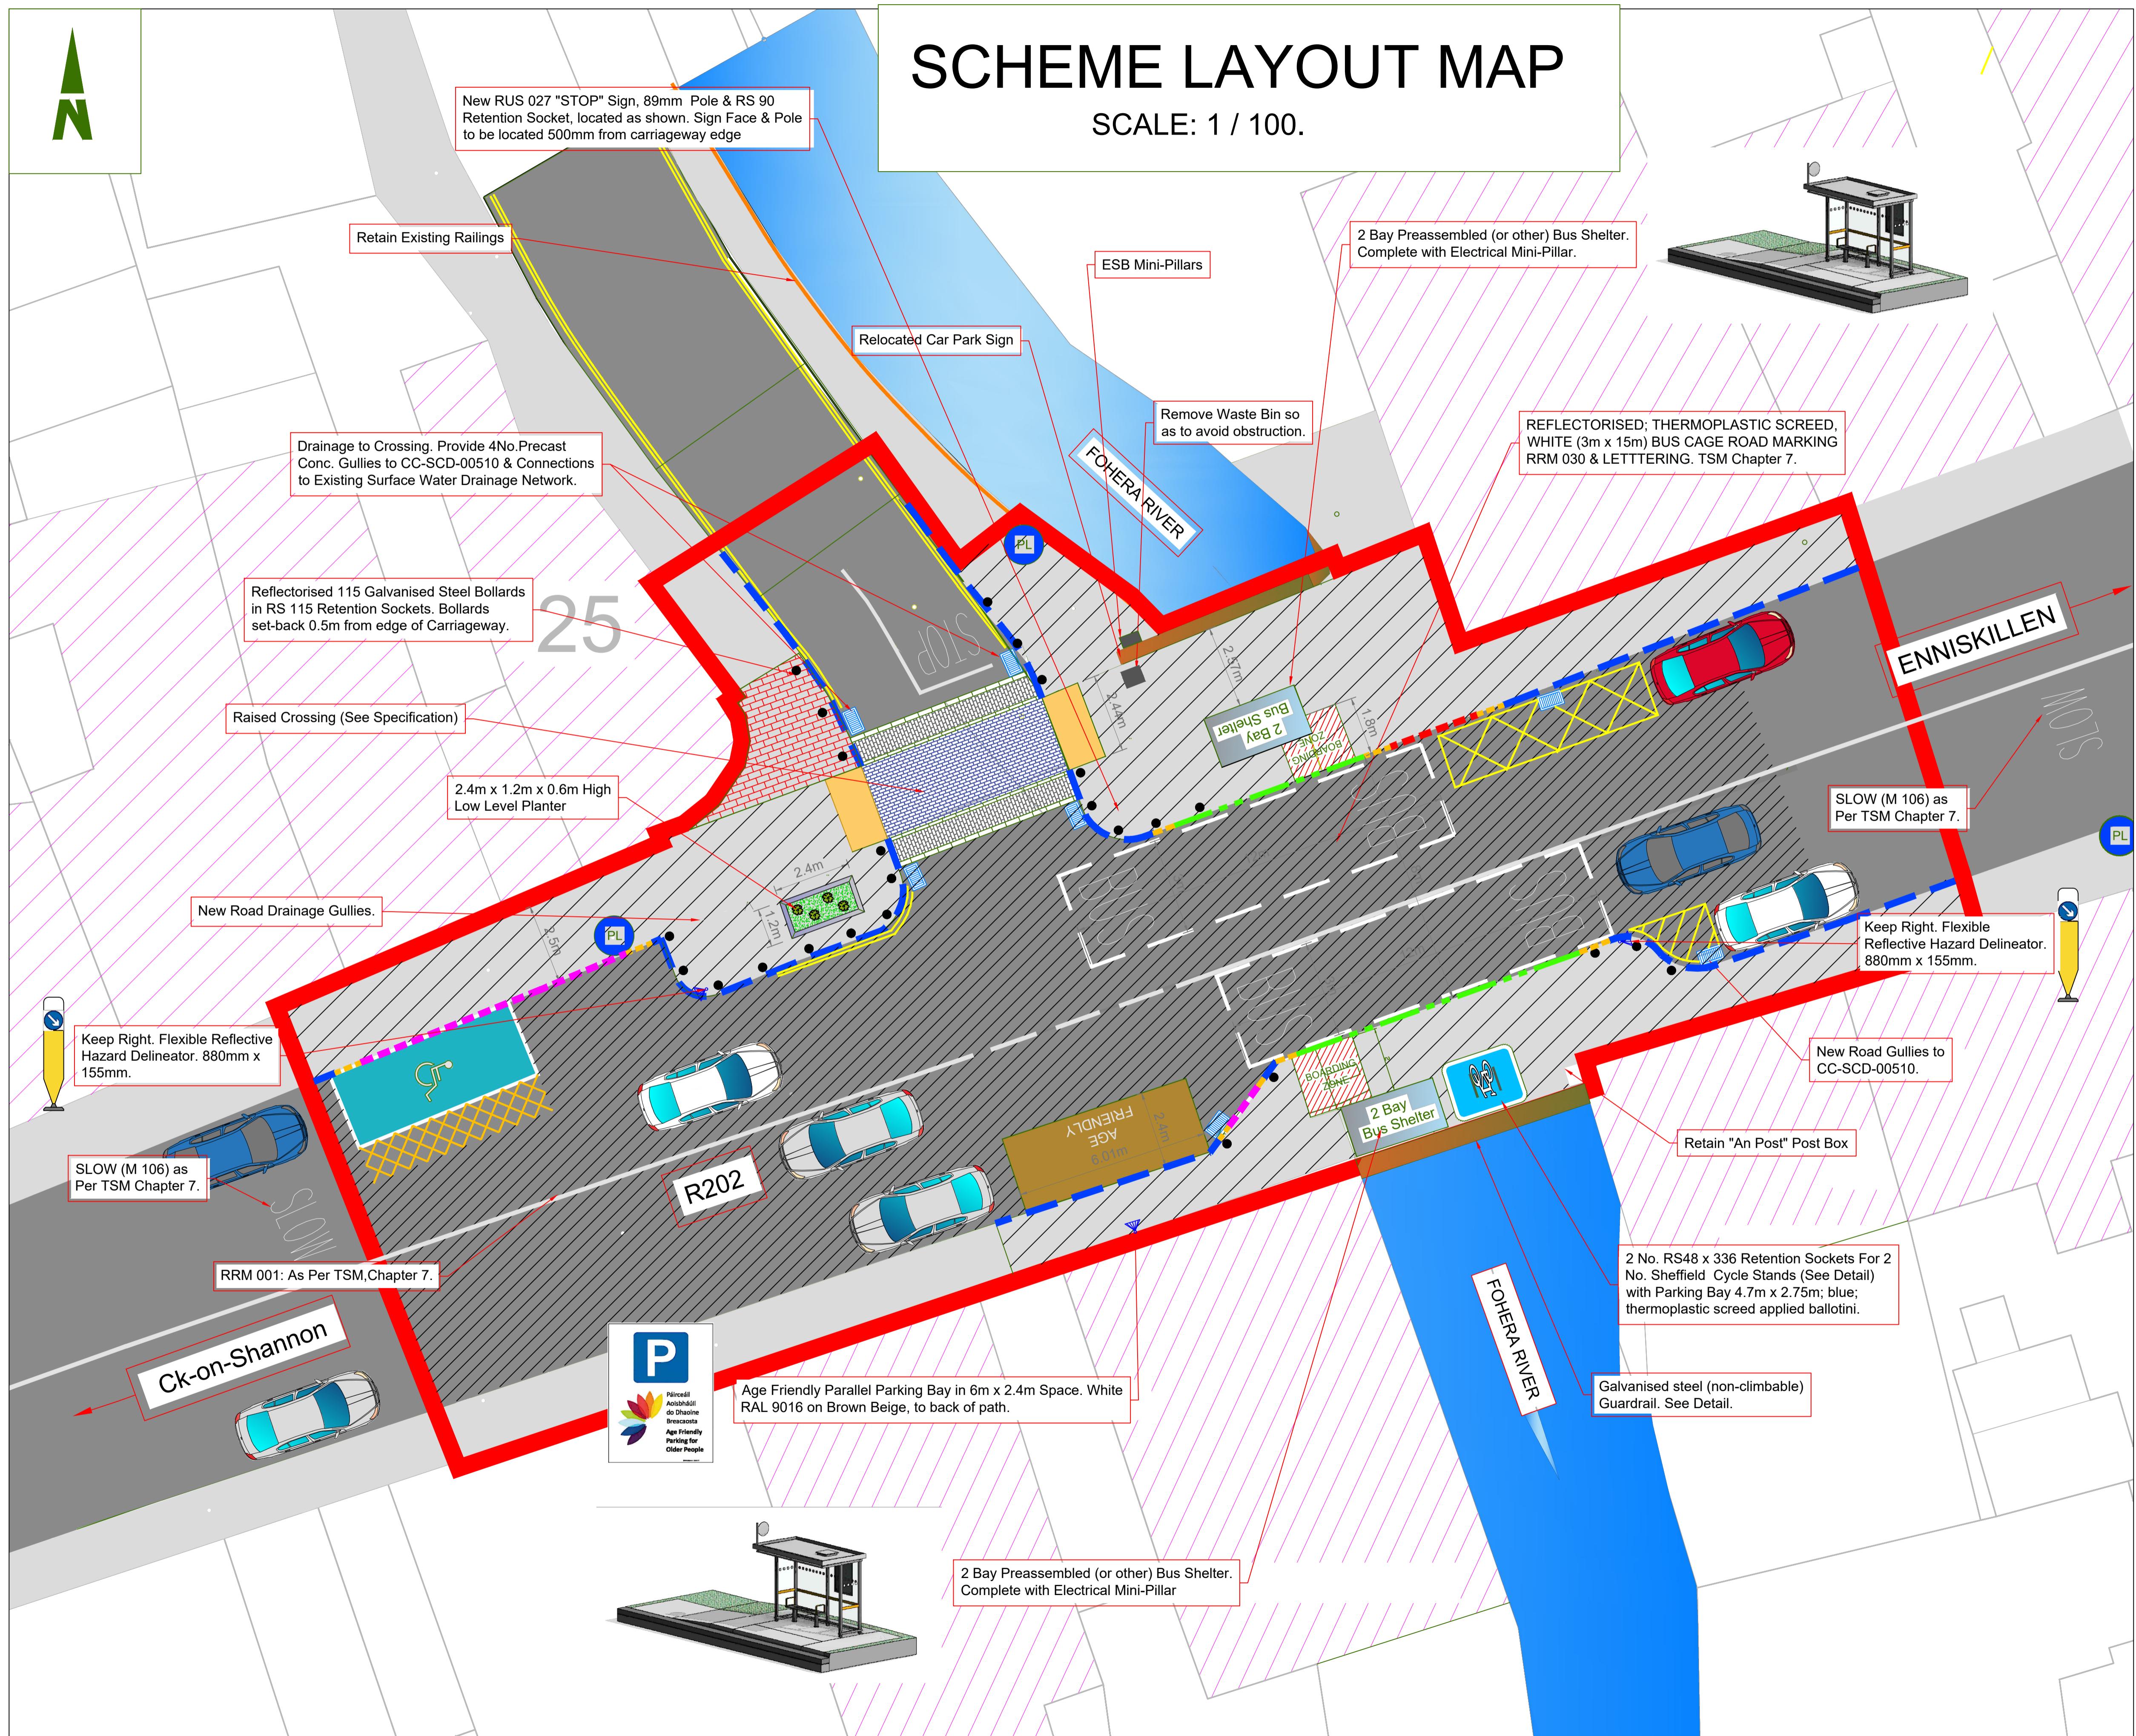

Parapet Guardrail Details

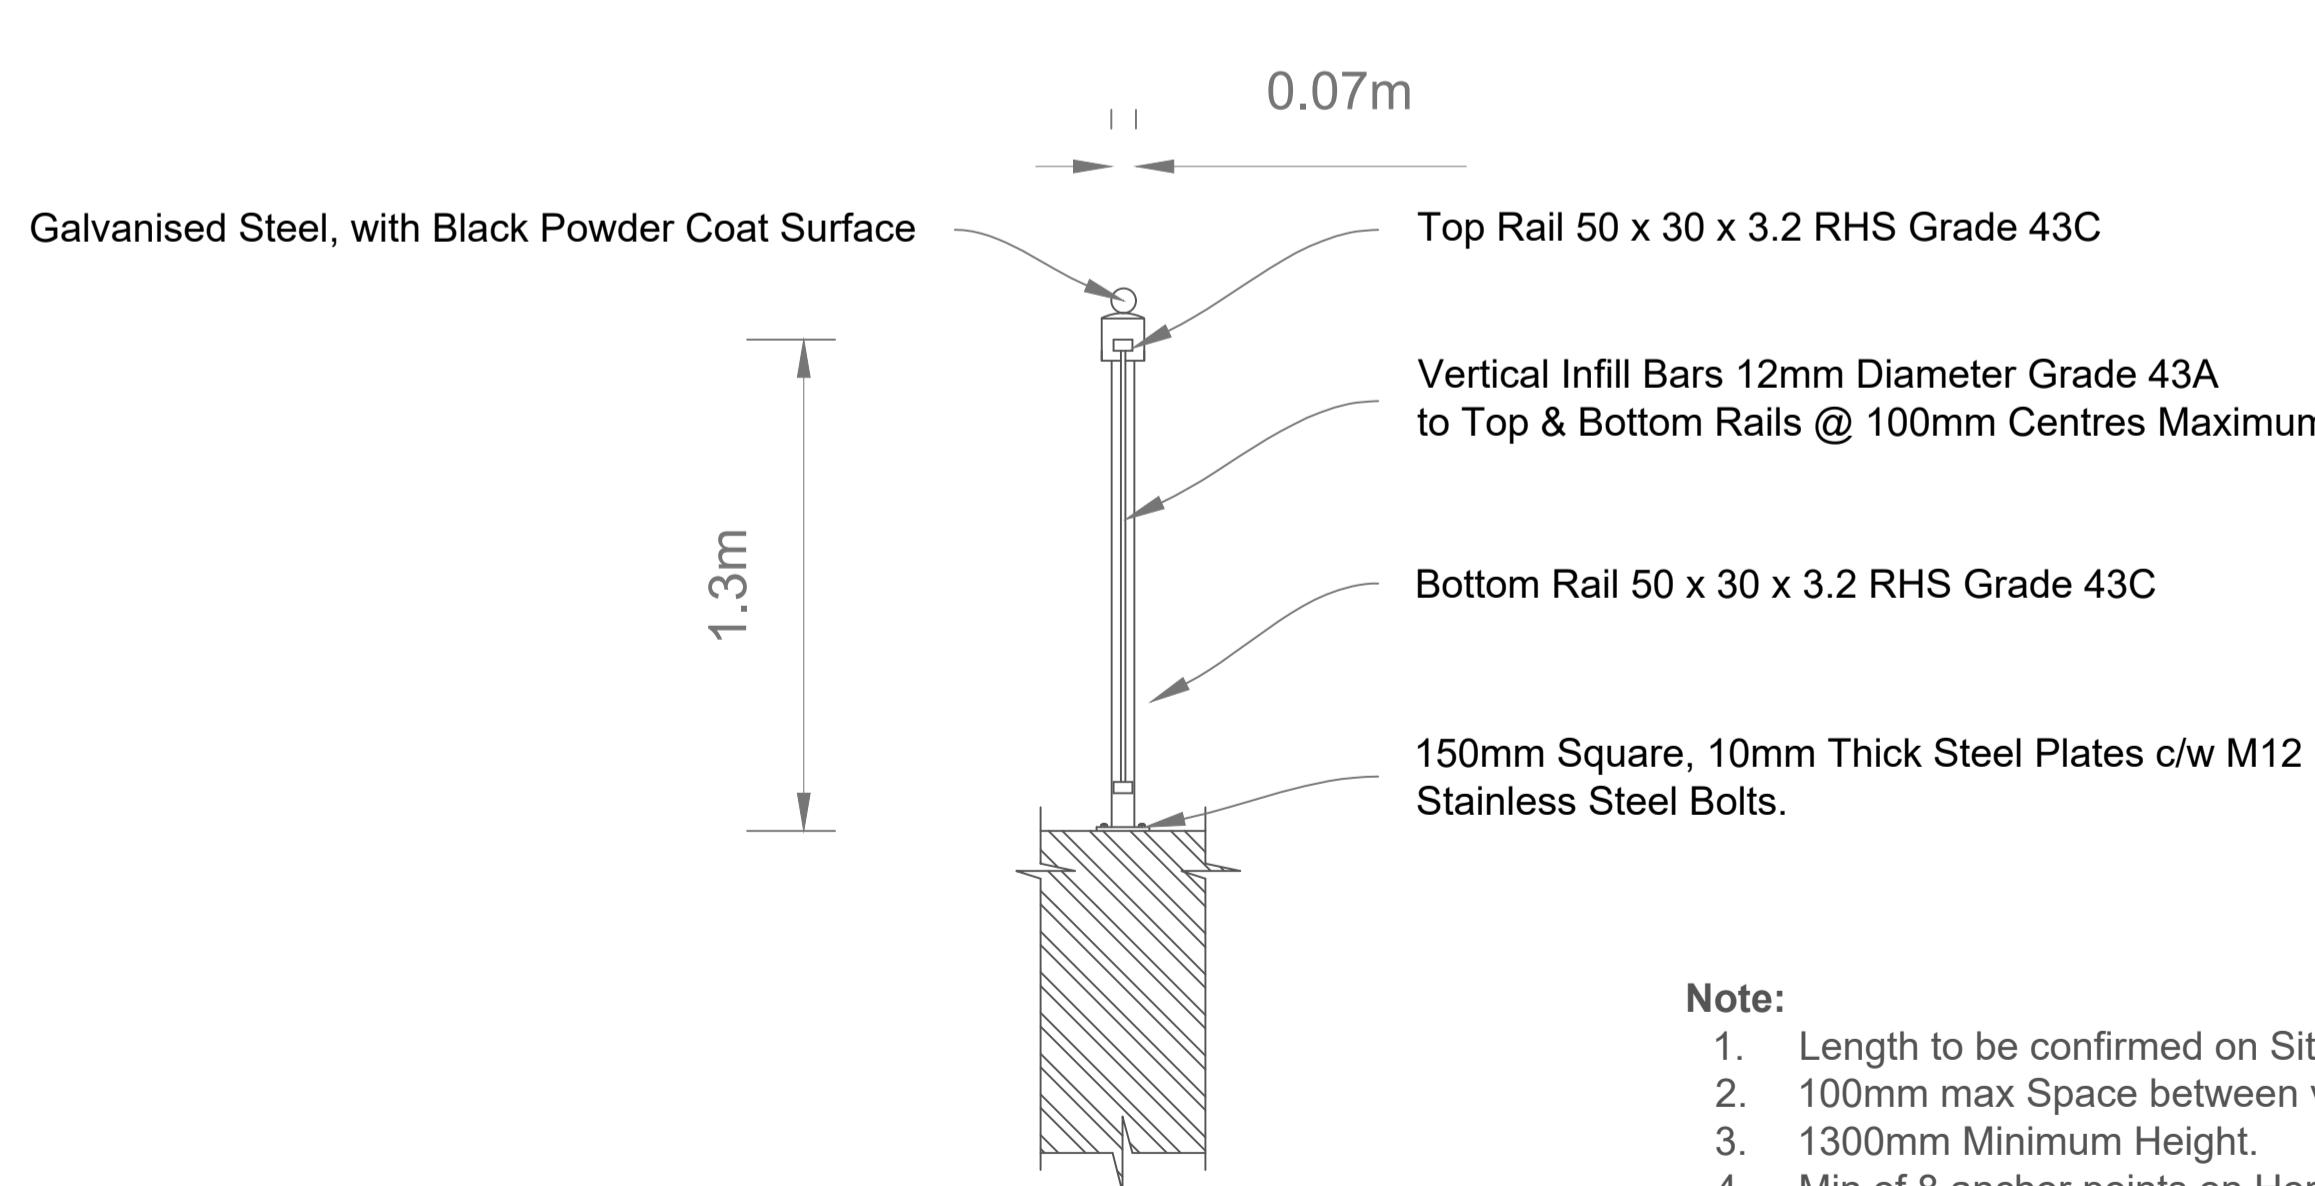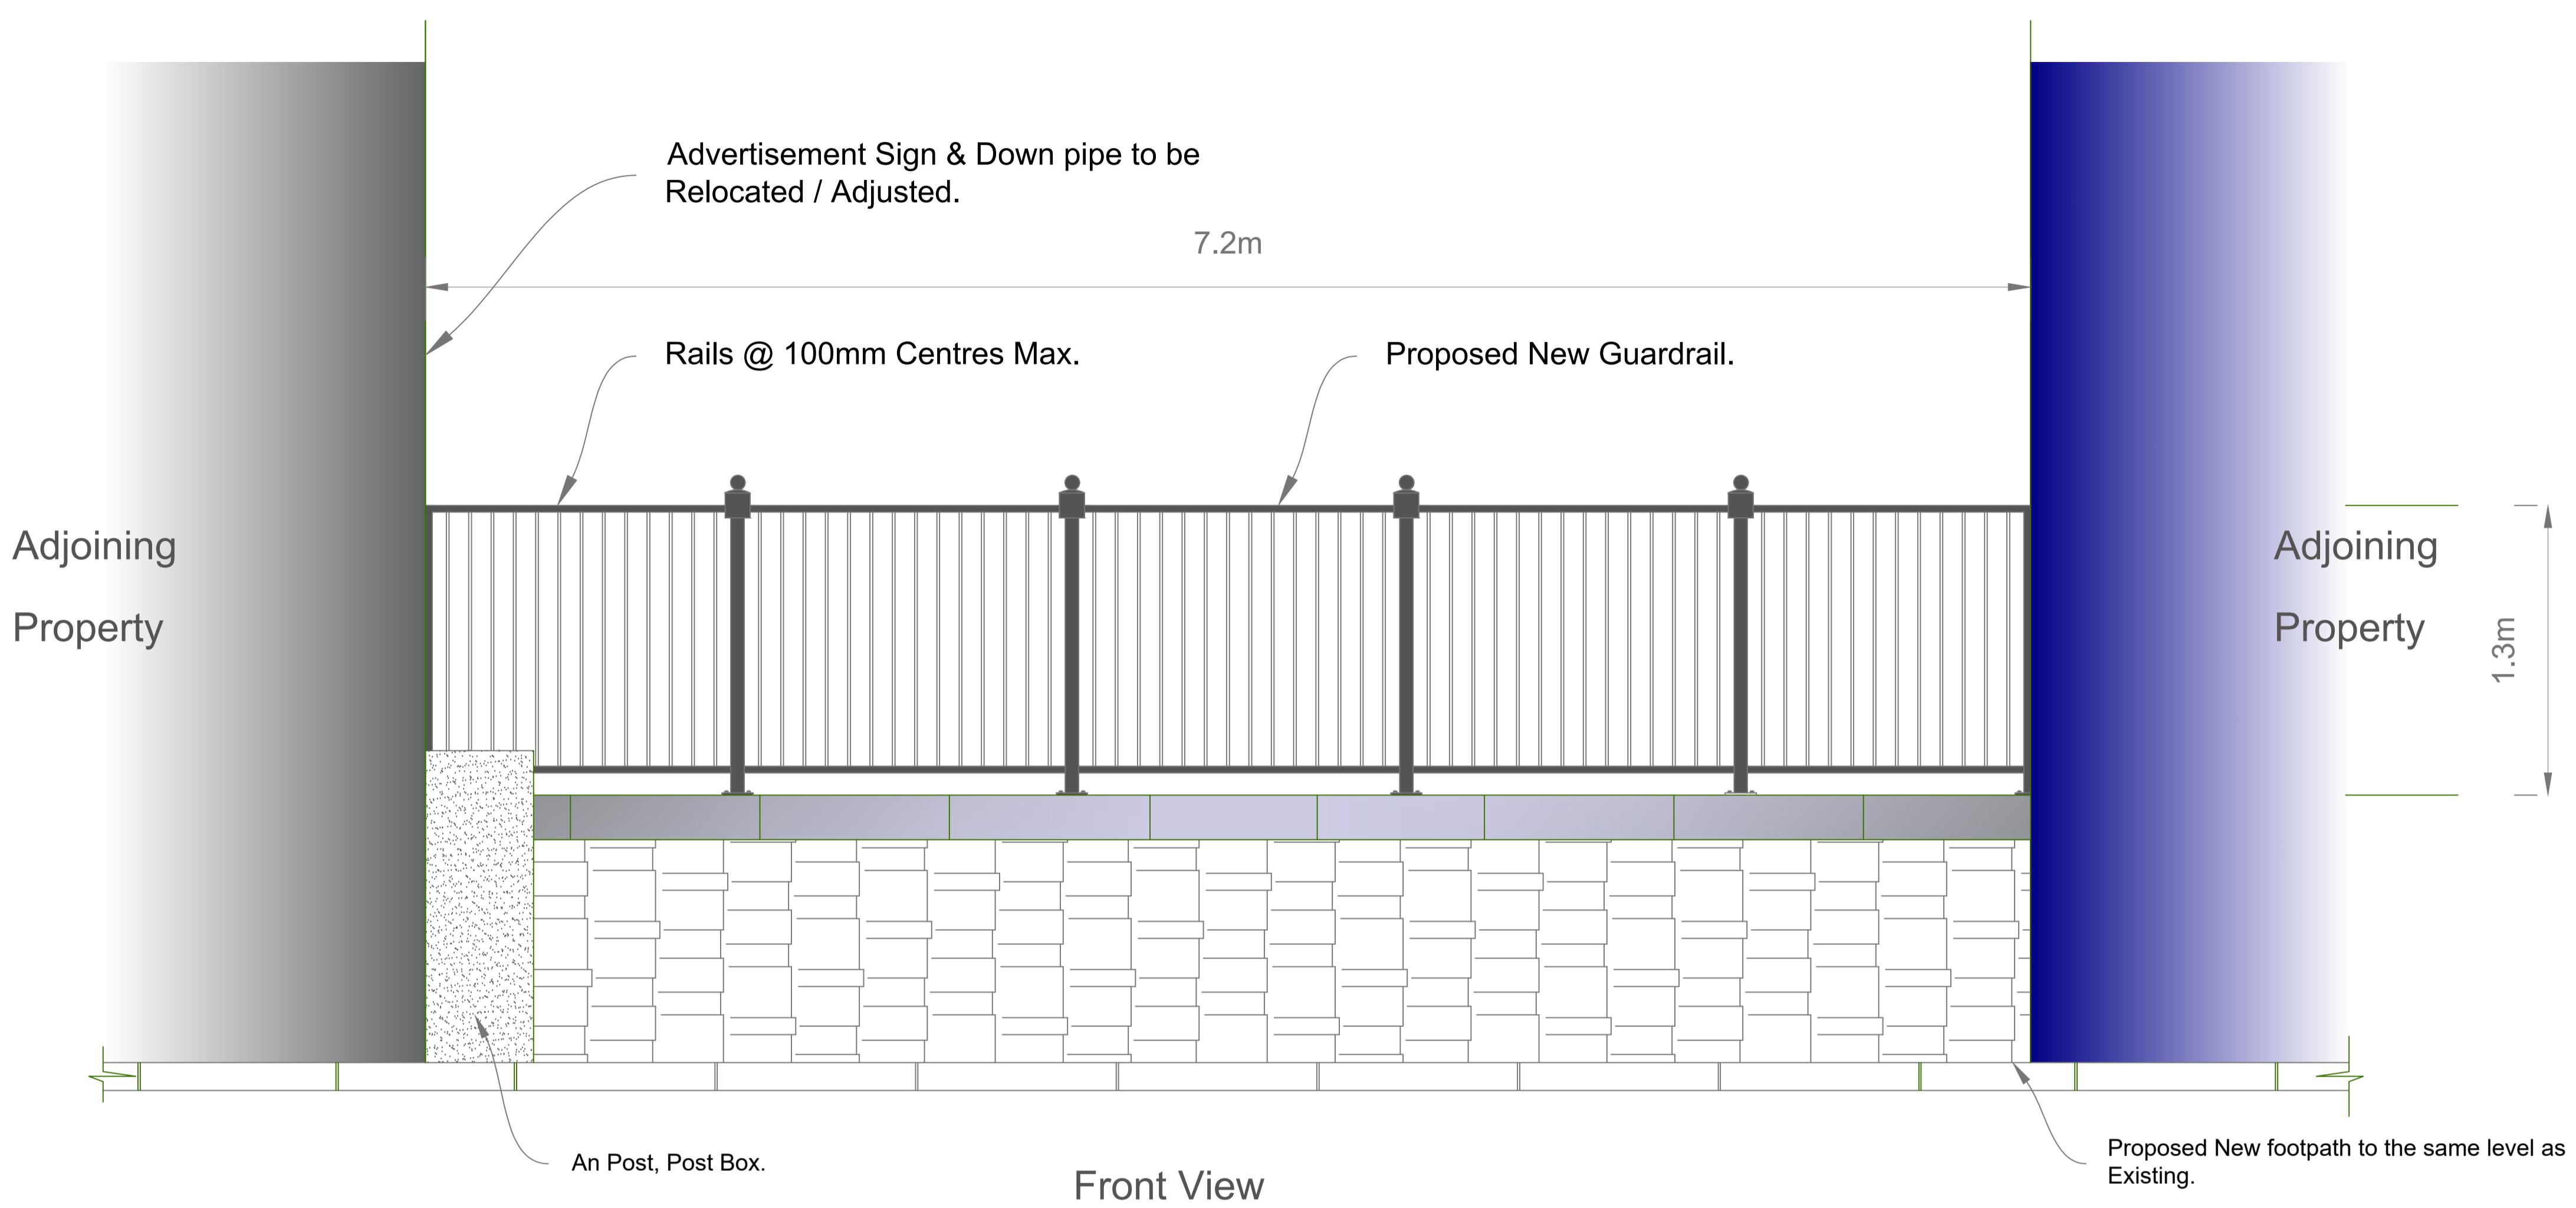

SCALE: 1:50 (on A1)



NOTES

- MAPS ARE PRODUCED UNDER LICENCE FROM ORDNANCE SURVEY IRELAND © NATIONAL MAPPING DIVISION OF TAILTE ÉIREANN. LICENCE NO: CYAL50349470.
- THIS DRAWING IS TO BE READ IN CONJUNCTION WITH ALL RELEVANT ENGINEER'S, ARCHITECT'S AND SPECIALIST'S DRAWINGS AND THE SPECIFICATION.
- DO NOT SCALE FROM THIS DRAWING MANUALLY OR ELECTRONICALLY.

SCALE: NTS.

R03			
R02			
R01	29.10.25	FIRST ISSUE	MG MG
Issue Date		Description	Made Checked

INFORMATION



LEITRIM COUNTY COUNCIL
Park Lane House, Priests Lane, Carrick on
Shannon Co. Leitrim, N41 RX53
Tel: 071 9620005
Website: www.Leitrimcoco.ie

ROADS DEPARTMENT ACTIVE TRAVEL

Project
BUS SHELTER PROGRAMME 2025
BALLINAMORE - NORTH & SOUTH

CONSTRUCTION DETAILS

Drawn/Design	MG	Date	29.11.25	Scales	1:100
Checked	MM	Approved	MM		
Drawing No.					Rev
LM-AT-2025-04-BALLINAMORE - Main Street					RO1





VARIES

SCALE: NOT TO SCALE

NOTES

- MAPS ARE PRODUCED UNDER LICENCE FROM ORDNANCE SURVEY IRELAND © NATIONAL MAPPING DIVISION OF TAILTE ÉIREANN. LICENCE NO: CYAL50349470.
- THIS DRAWING IS TO BE READ IN CONJUNCTION WITH ALL RELEVANT ENGINEER'S, ARCHITECT'S AND SPECIALIST'S DRAWINGS AND THE SPECIFICATION.
- DO NOT SCALE FROM THIS DRAWING MANUALLY OR ELECTRONICALLY.

Construction Details

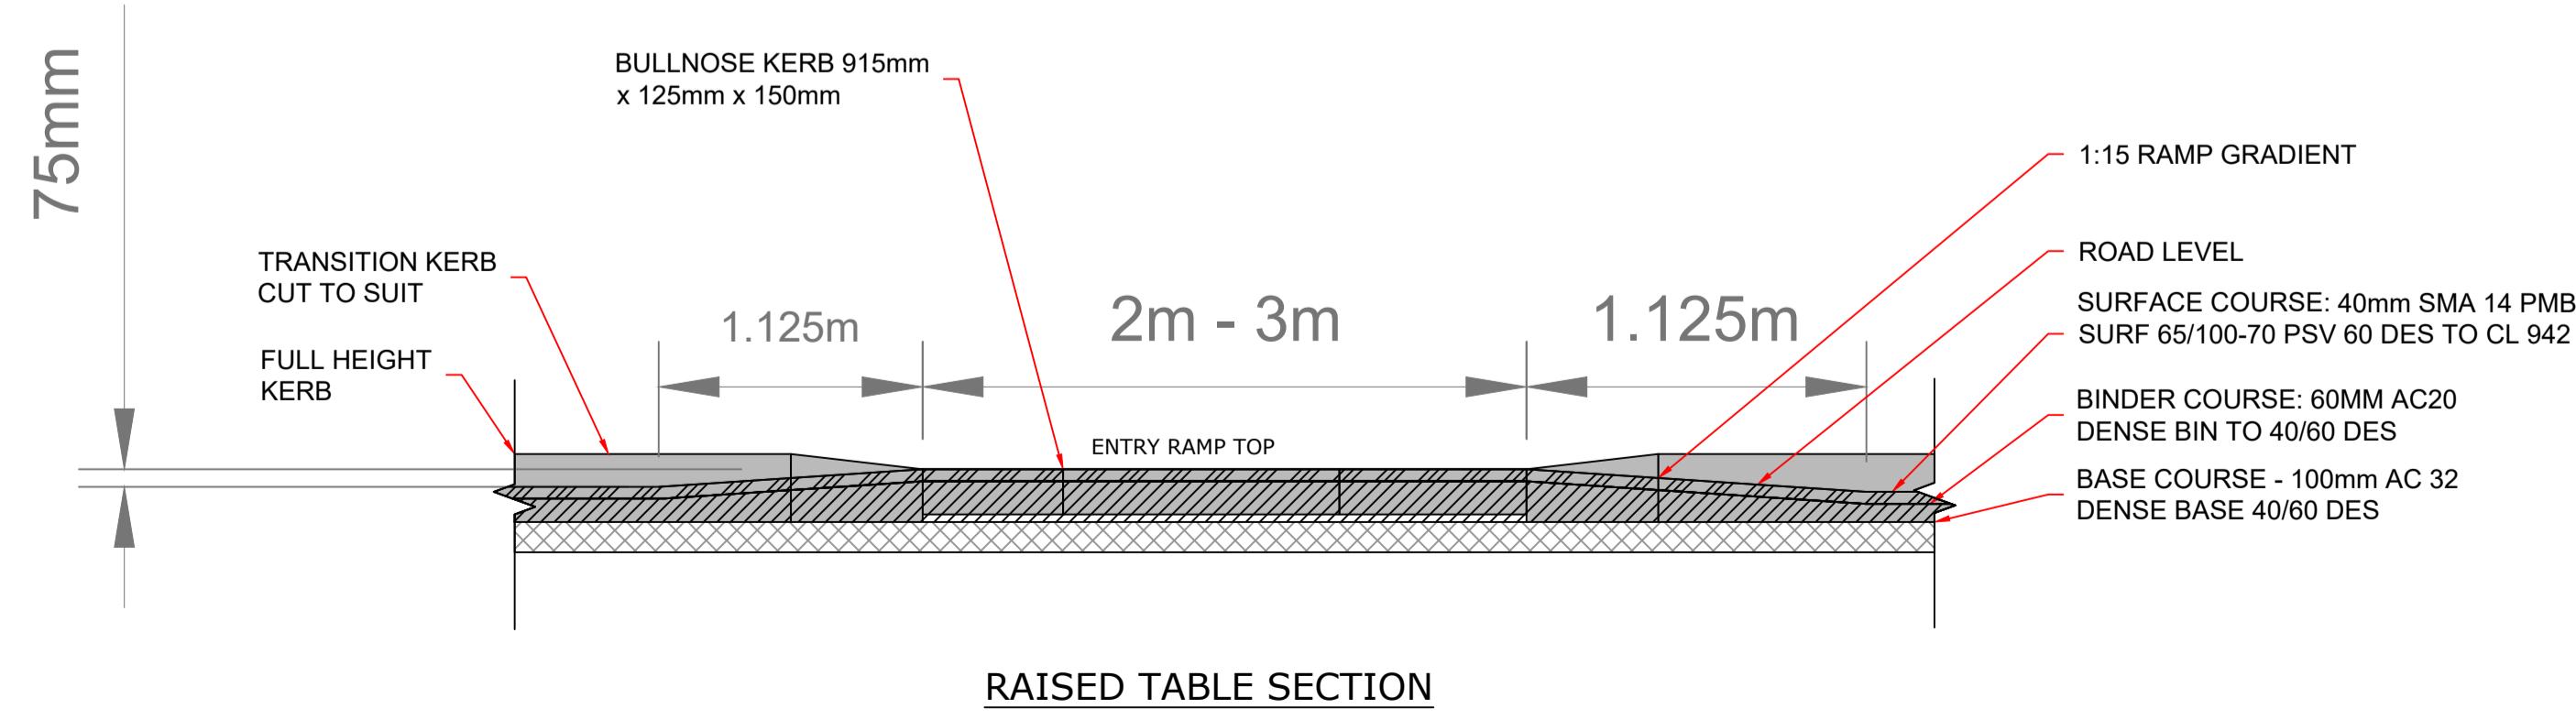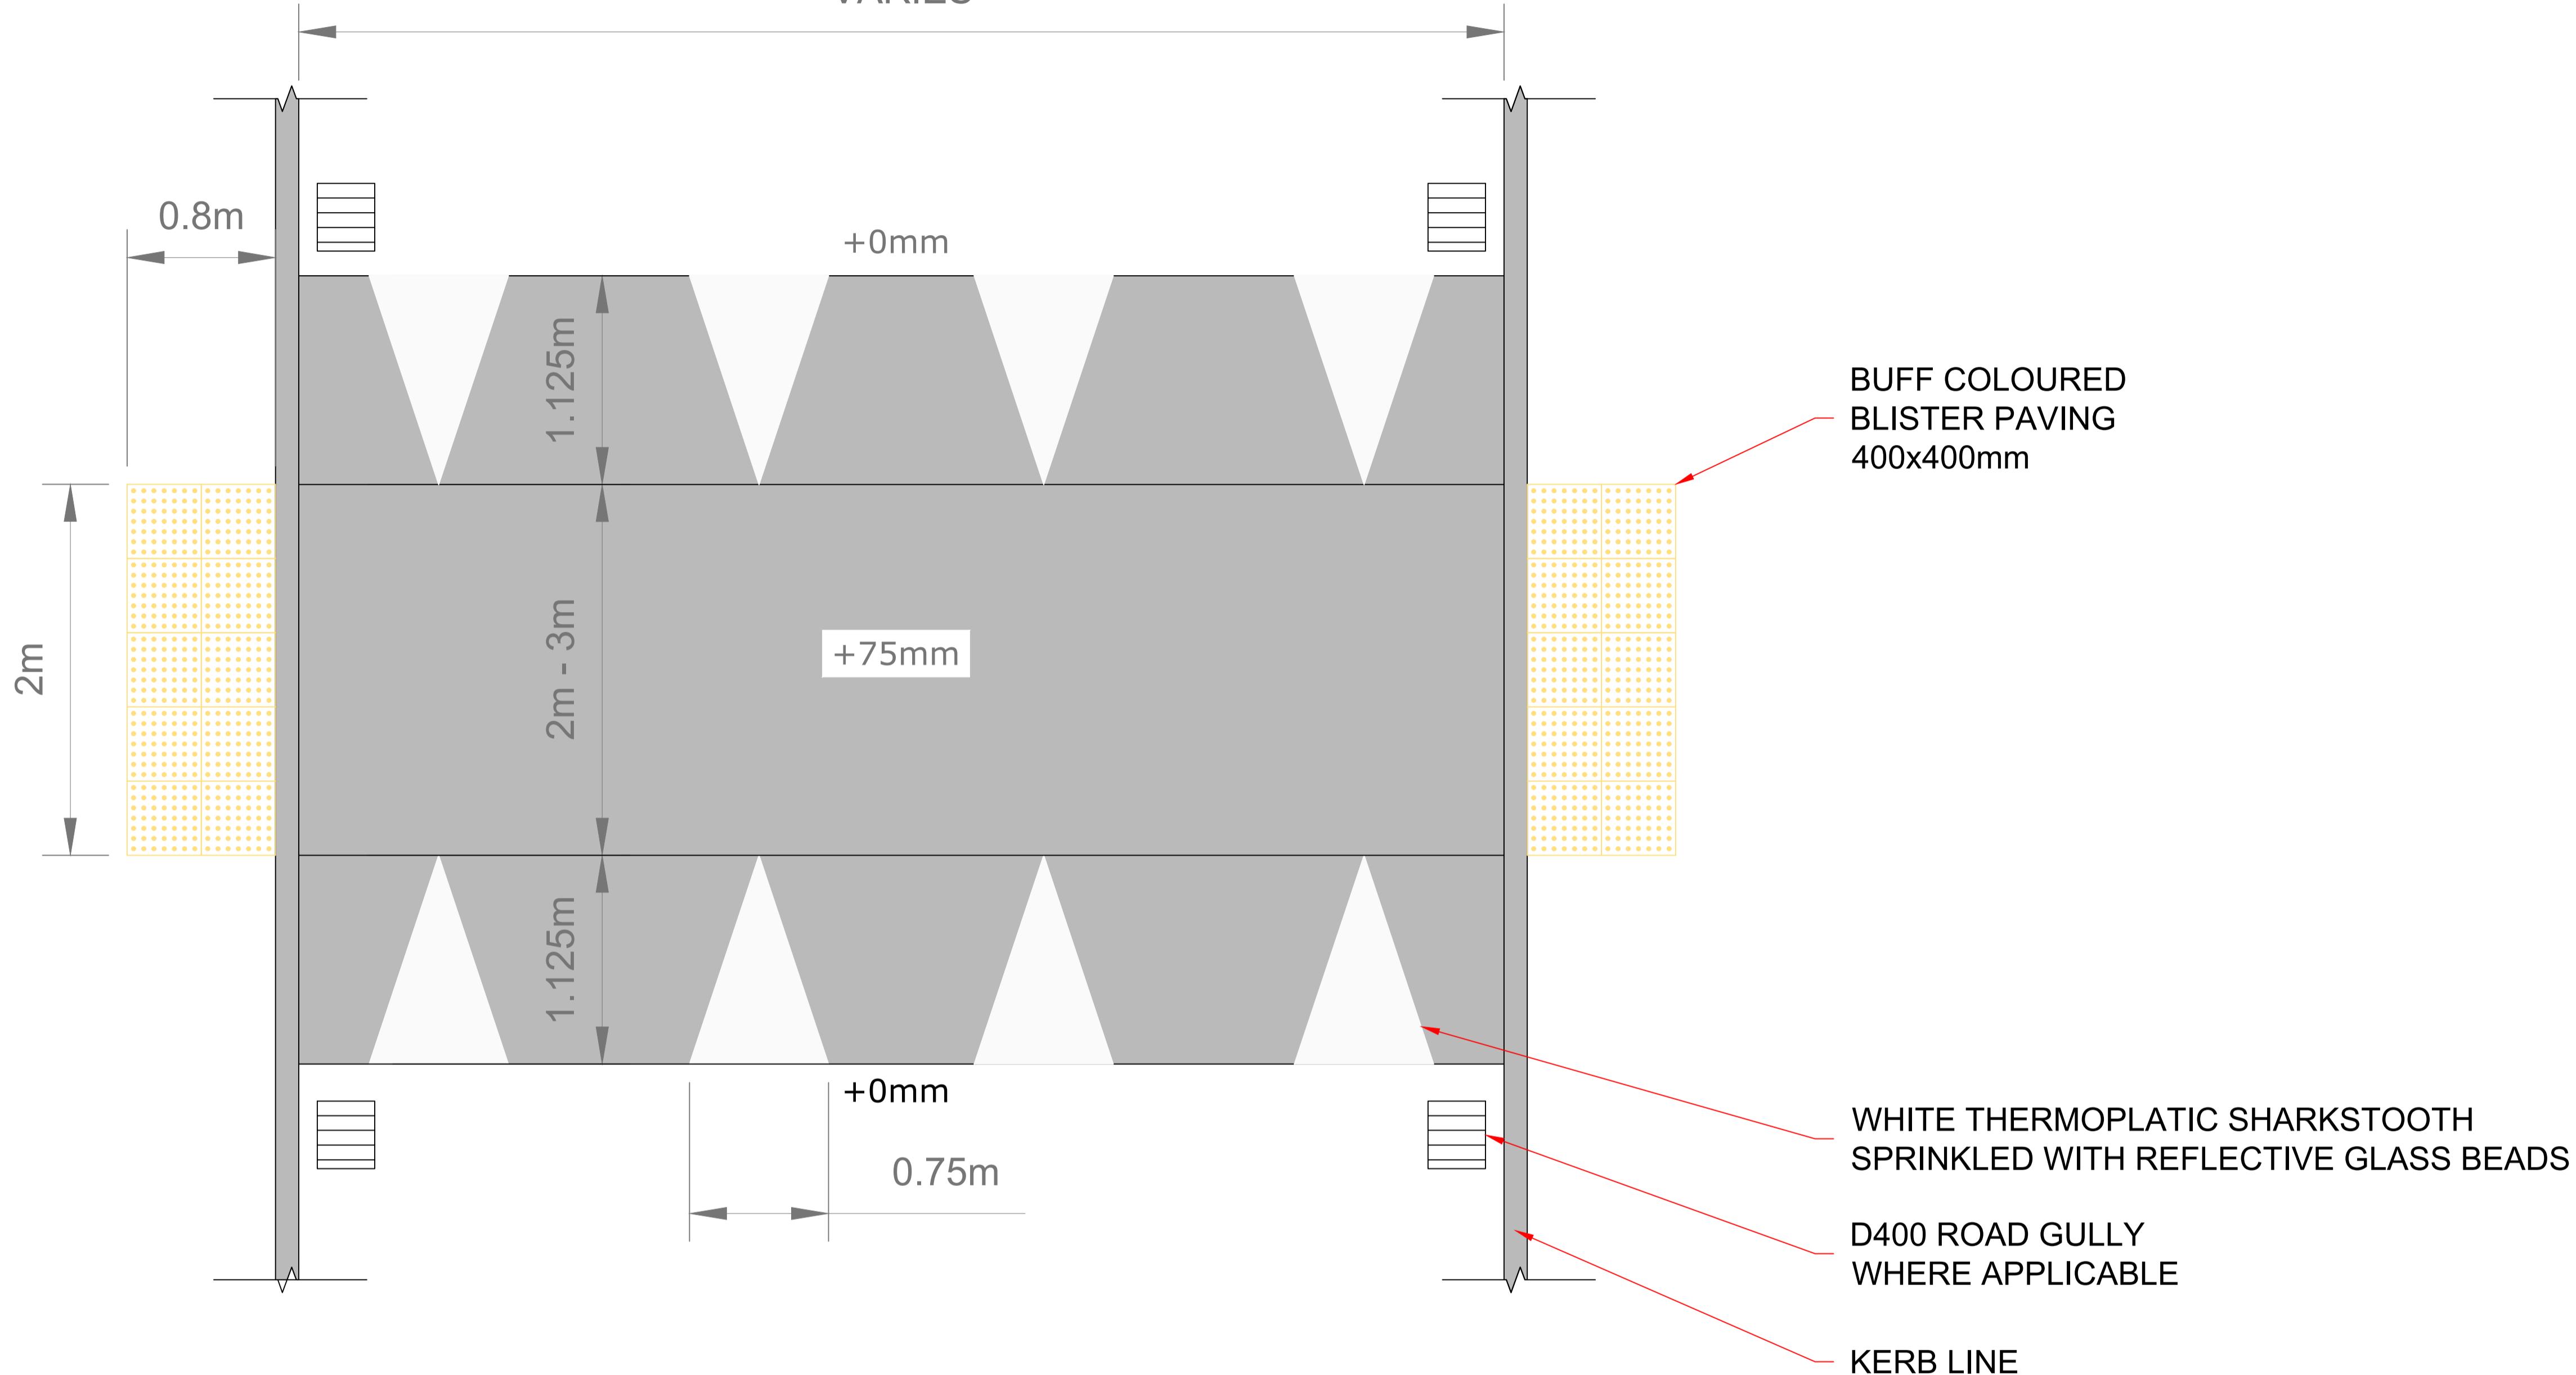

R03				
R02				
R01	29.10.25	FIRST ISSUE	MG	MG
Issue	Date	Description	Made	Checked

INFORMATION



LEITRIM COUNTY COUNCIL
Park Lane House, Priests Lane, Carrick on
Shannon Co. Leitrim, N41 RX53
Tel: 071 9620005
Website: www.Leitrimcoco.ie

ROADS DEPARTMENT
ACTIVE TRAVEL

RAMP DETAIL.

CONSTRUCTION DETAILS

Drawn/Design	MG	Date	09.01.26	Scales	1:100
Checked	MM	Approved	MM		
Drawing No.					Rev
LM-AT-2025-03-BALLINAMORE - Main Street					RO1

SPECIFICATIONS & CONSTRUCTION DETAILS.

NOTES

- MAPS ARE PRODUCED UNDER LICENCE FROM ORDNANCE SURVEY IRELAND © NATIONAL MAPPING DIVISION OF TAILTE ÉIREANN. LICENCE NO: CYAL50349470.
- THIS DRAWING IS TO BE READ IN CONJUNCTION WITH ALL RELEVANT ENGINEER'S, ARCHITECT'S AND SPECIALIST'S DRAWINGS AND THE SPECIFICATION.
- DO NOT SCALE FROM THIS DRAWING MANUALLY OR ELECTRONICALLY.



Electrical Specification & Construction Details

SUGGESTED FOUNDATION DETAILS


TO BE USED WITH PROJECT SPECIFIC DRAWINGS

PLEASE ENGAGE THE SERVICES OF A STRUCTURAL ENGINEER
TO DETERMINE THE FOUNDATION REQUIRED BASED ON GROUND CONDITIONS,
WEIGHT AND WINDAGE BEING APPLIED TO THE COLUMN.
PLANTING DEPTH VARIES DEPENDING ON EXPOSURE CATEGORY AND SOIL TYPE.

INSTALLATION SHOULD BE CARRIED OUT
BY AN EXPERIENCED GROUNDS WORK CONTRACTOR.
COLUMNS HAVE A PROTECTIVE COATING APPLIED TO THE ROOT SECTION
OF THE COLUMN WHICH EXTENDS ABOVE THE PLANTING DEPTH.

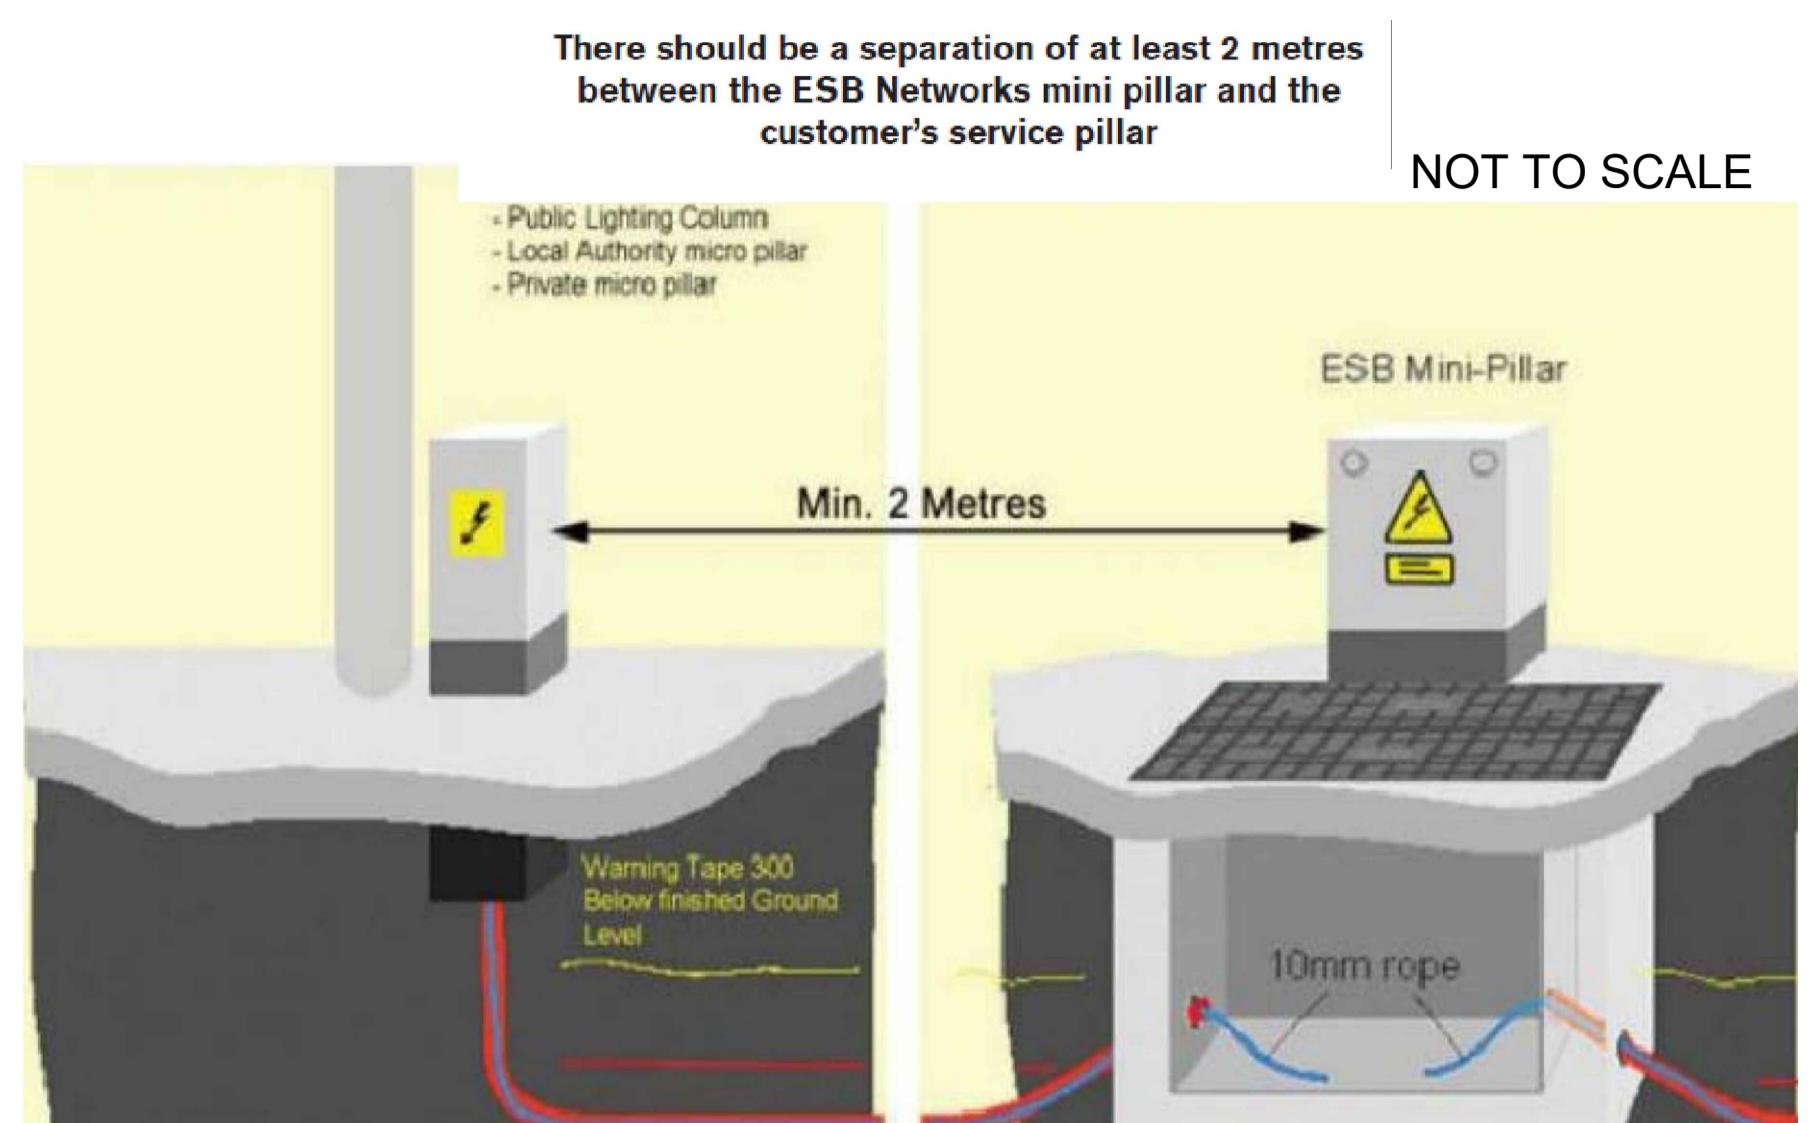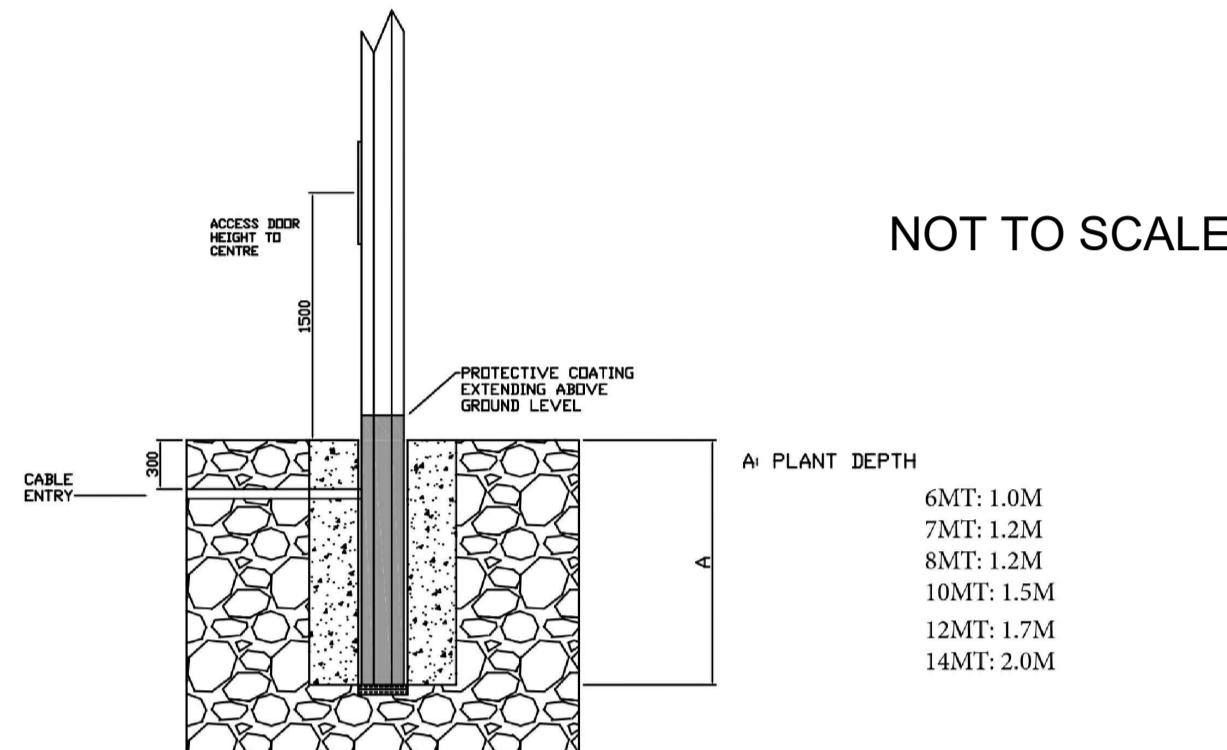


PUBLIC LIGHTING Pillar WITH REQUIRED 2 Meters FROM ESB NETWORKS Mini-Pillar or ESB Steel Pole

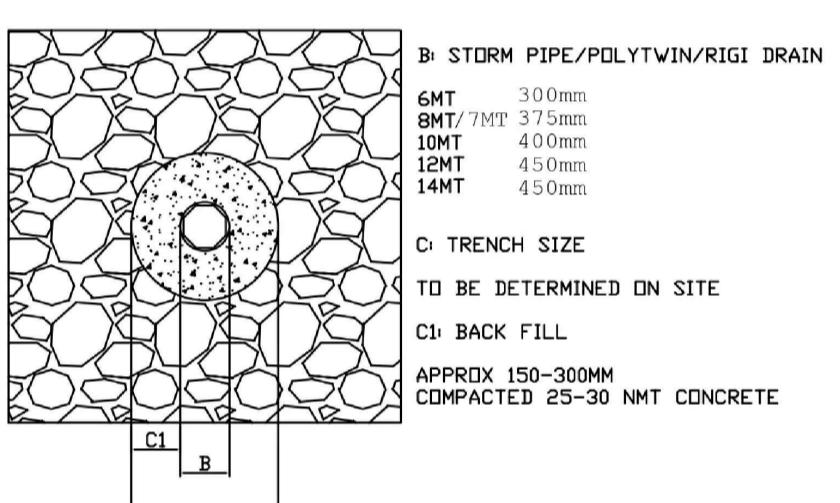

PUBLIC LIGHTING COLUMN FOUNDATION DETAIL

Emergency
Contact No.
24 Hour /
7 Day Service


ESB NETWORKS EMERGENCY SERVICE

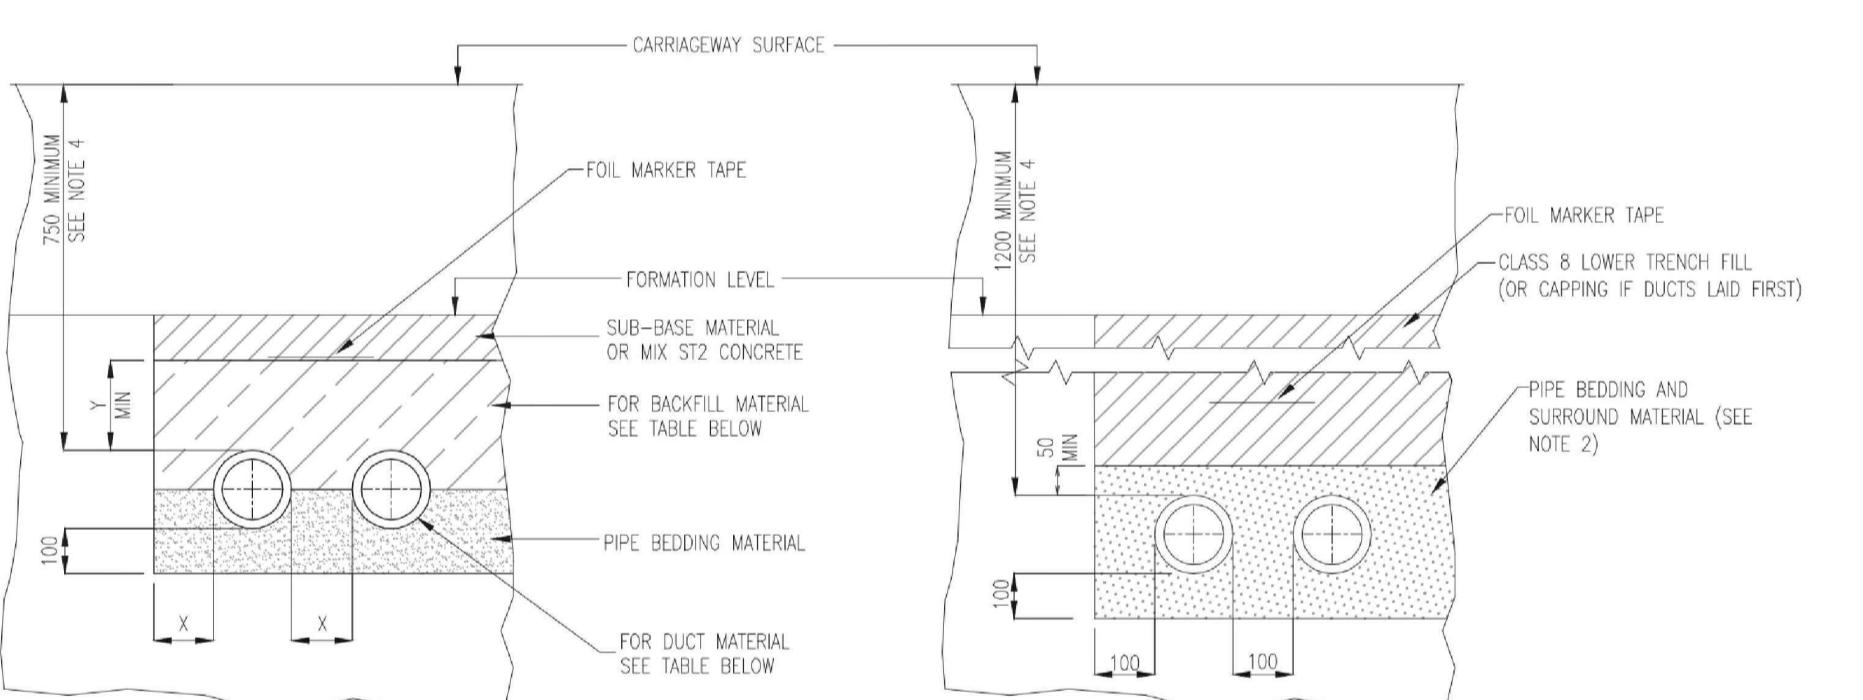


TYPE A
SHALLOW DUCTS (750 TO 1200 COVER)




TYPE B DEEP DUCTS (OVER 1200 COVER)

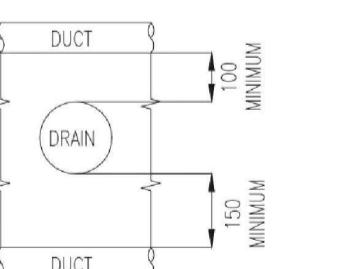


MINIMUM CLEARANCE BETWEEN DUCT AND DRAIN

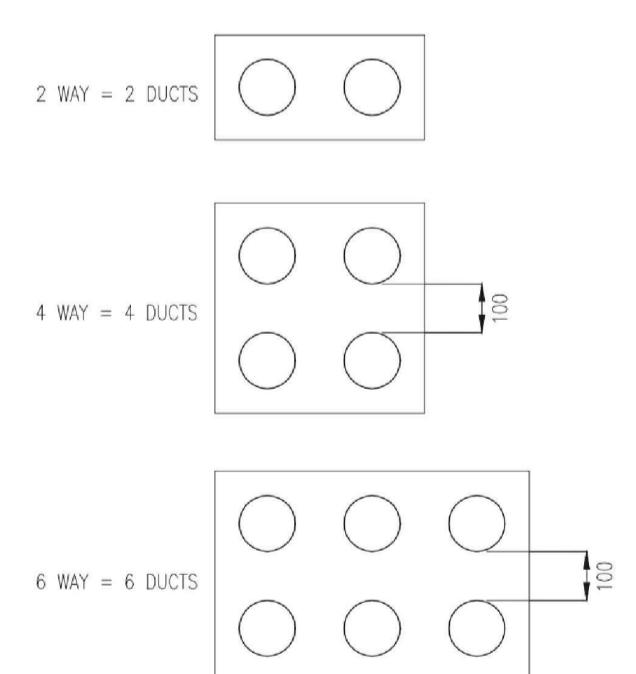

LAYOUT OF DUCTS

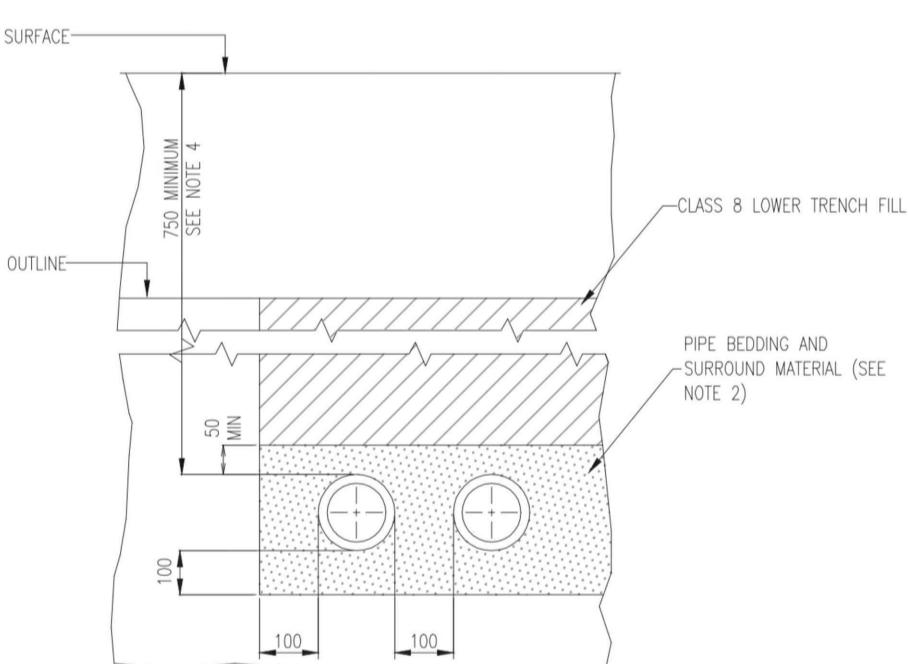


TYPE C
NON-TRAFFICKED DUCTS (MINIMUM 750 COVER)

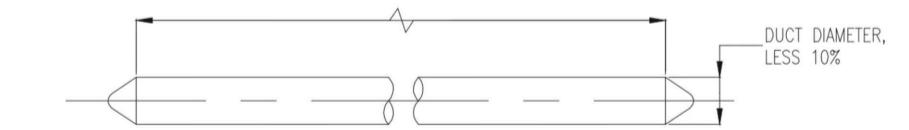

DETAIL OF MANDREL


TRENCH CROSS SECTIONS UNDER NON-TRAFFICKED AREAS

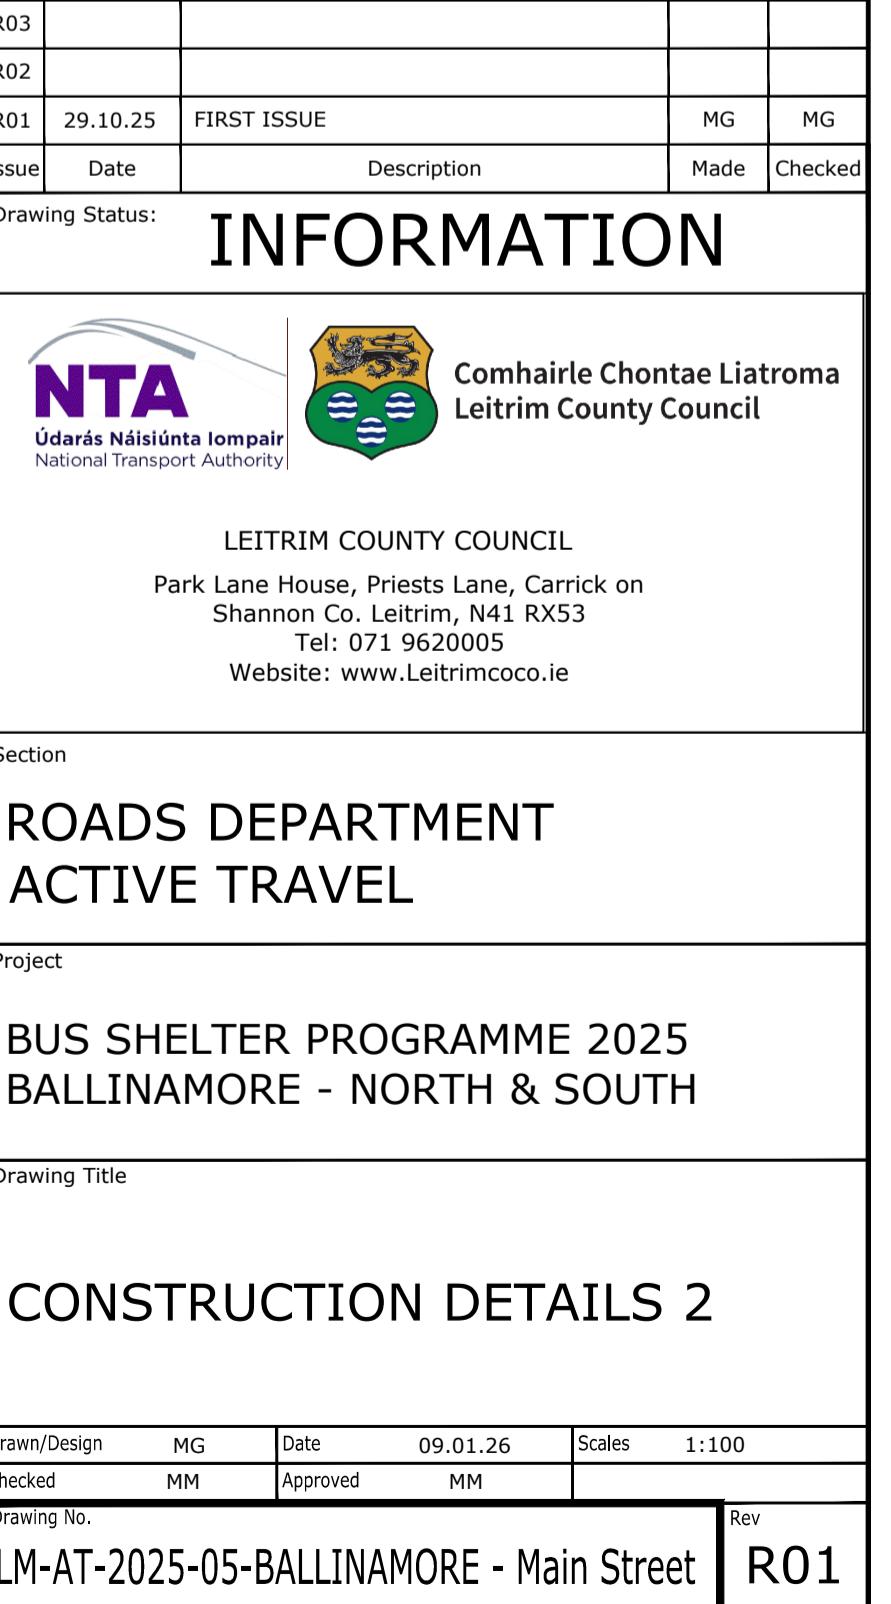


NTA Bus Pole Specification

NOTES

- MAPS ARE PRODUCED UNDER LICENCE FROM ORDNANCE SURVEY IRELAND © NATIONAL MAPPING DIVISION OF TAILTE ÉIREANN. LICENCE NO: CYAL50349470.
- THIS DRAWING IS TO BE READ IN CONJUNCTION WITH ALL RELEVANT ENGINEER'S, ARCHITECT'S AND SPECIALIST'S DRAWINGS AND THE SPECIFICATION.
- DO NOT SCALE FROM THIS DRAWING MANUALLY OR ELECTRONICALLY.

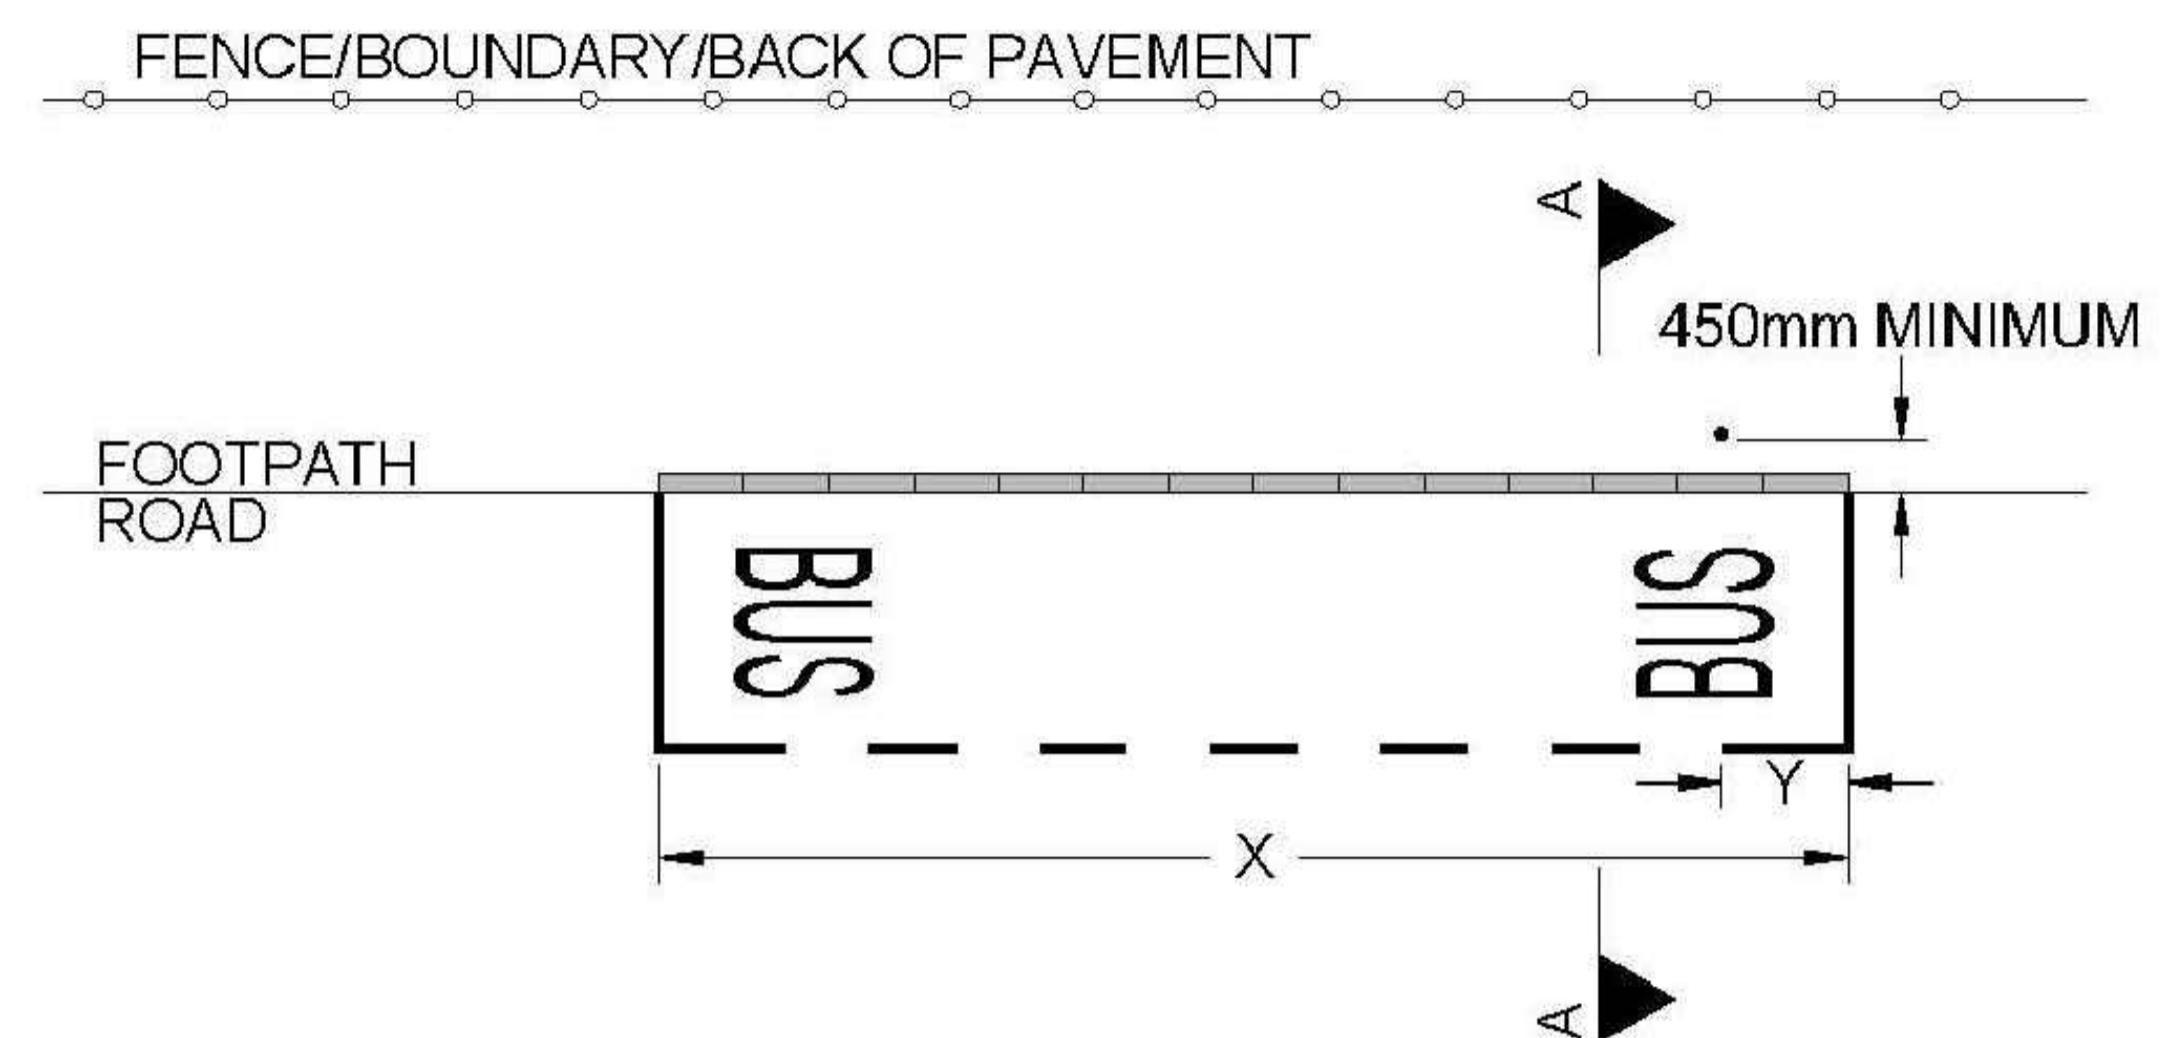


LAYOUT 1: BUS STOP POLE AT BACK OF KERB

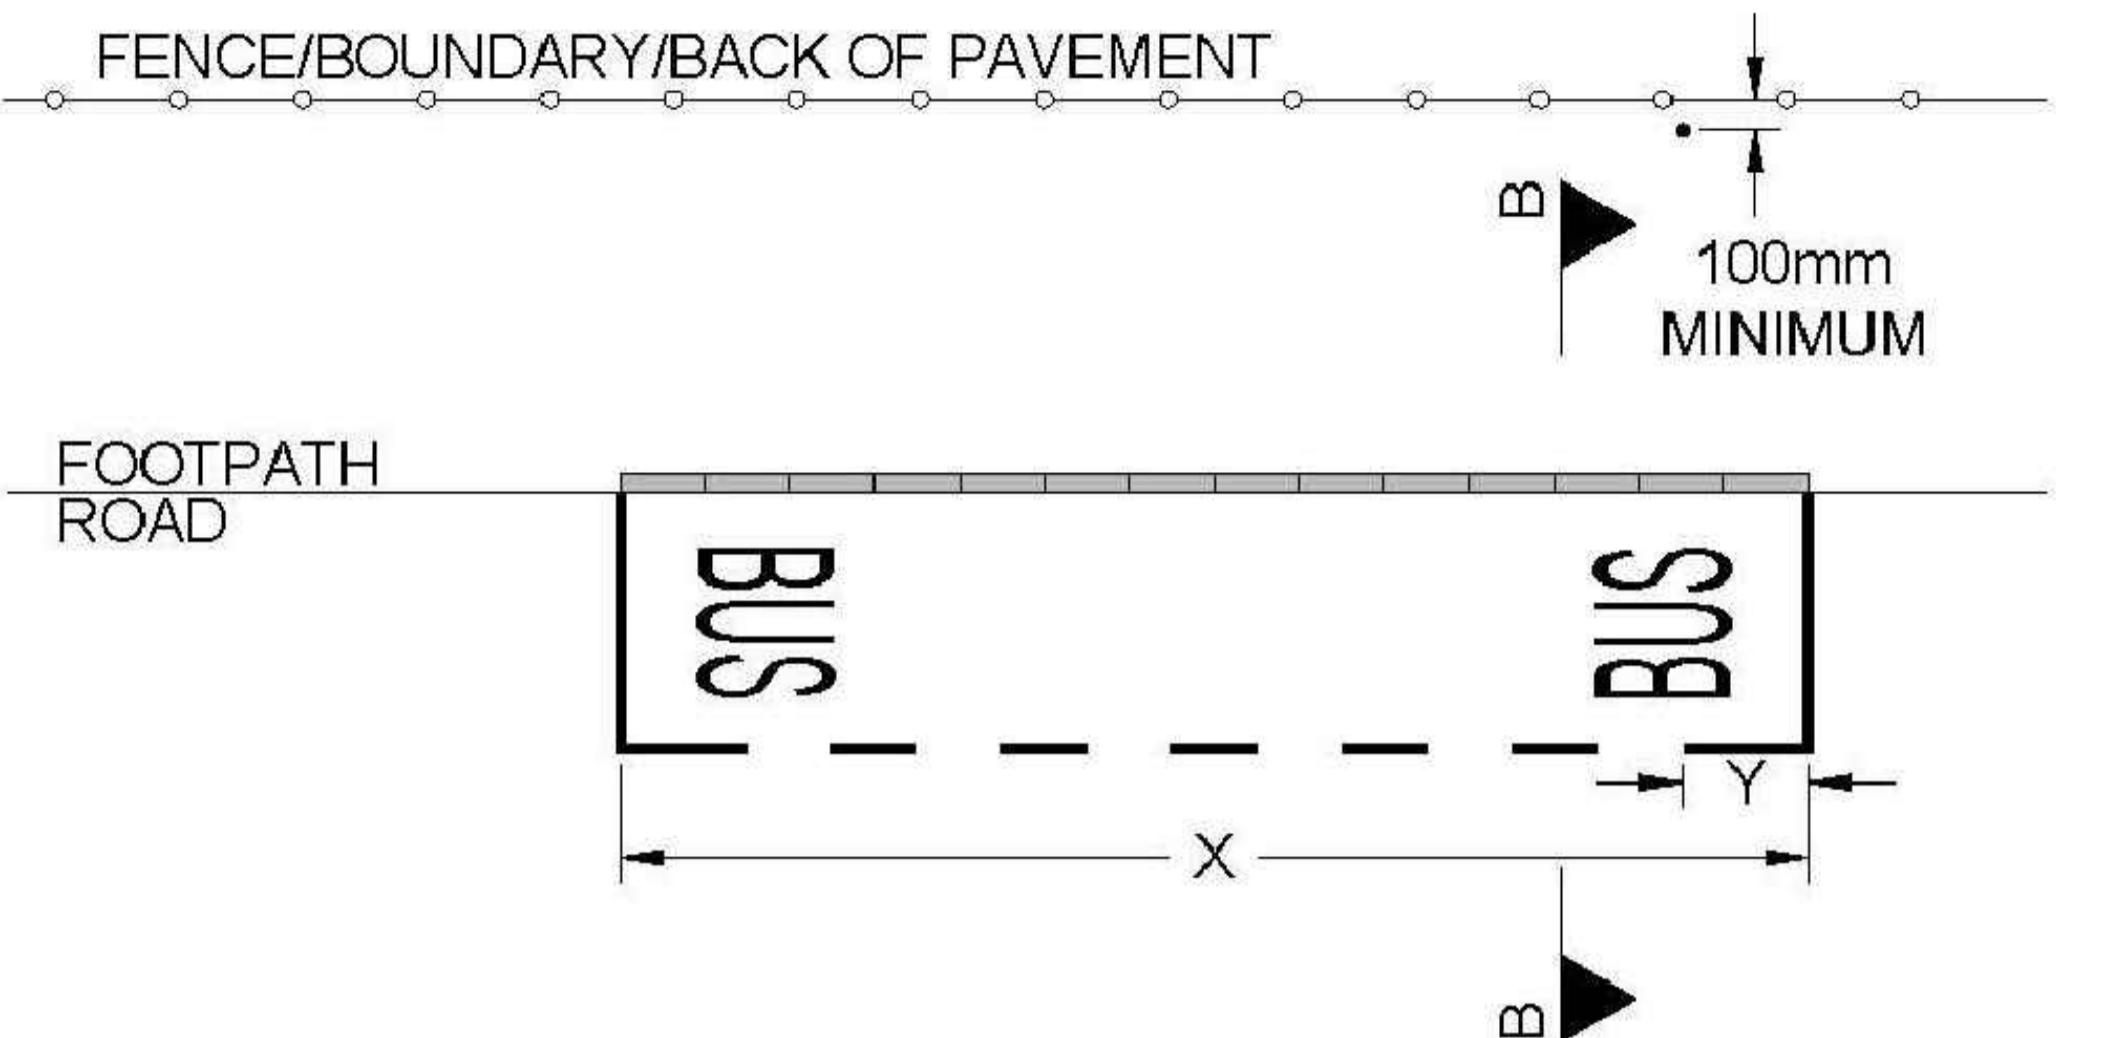


LAYOUT 2: BUS STOP POLE AT BACK OF FOOTPATH

GENERAL NOTES:

- LAYOUT 1 TO BE USED WHERE POSSIBLE, ALTERNATIVE LAYOUT 2 TO BE USED WHERE LAYOUT 1 IS NOT ACHIEVABLE.
- NO PART OF THE BUS STOP POLE INCLUDING HEADPLATE & CAROUSEL SHALL BE CLOSER THAN 450mm FROM THE FRONT FACE OF THE KERB.
- THE UNDERSIDE OF THE POLE HEADPLATE SHALL NOT BE WITHIN 2500mm OF THE FOOTPATH LEVEL.
- WHERE LAYOUT 2 IS USED, THE POLE SHALL BE POSITIONED SO THAT THE CAROUSEL IS FREE TO ROTATE 360° ON THE POLE & A MINIMUM CLEARANCE OF 100mm IS PROVIDED BETWEEN THE CAROUSEL & ANY FIXED FEATURE OR BOUNDARY WALL.
- THIS DRAWING IS TO BE READ IN CONJUNCTION WITH THE WORKS REQUIREMENTS & SPECIFICATION.
- DIMENSIONS "X" AND "Y" WILL BE BASED ON SITE CONTEXT AND BUS TYPE AS PER NTA BUS STOP GUIDANCE.

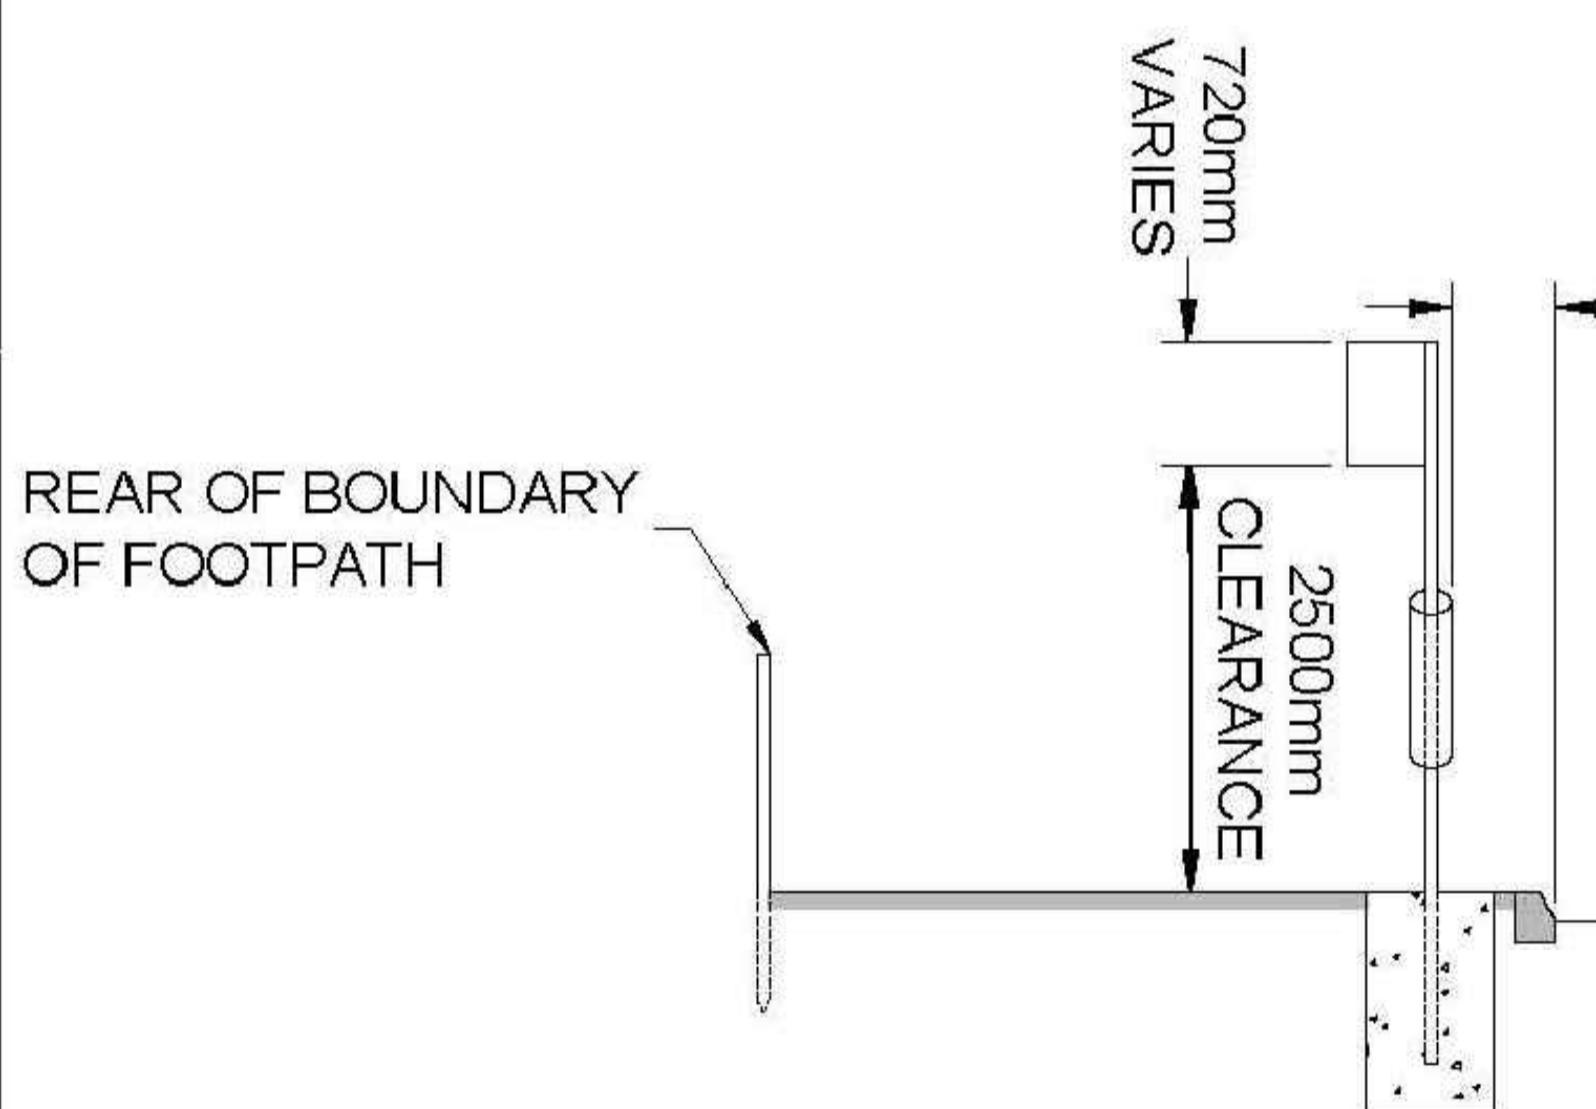

SECTION A-A

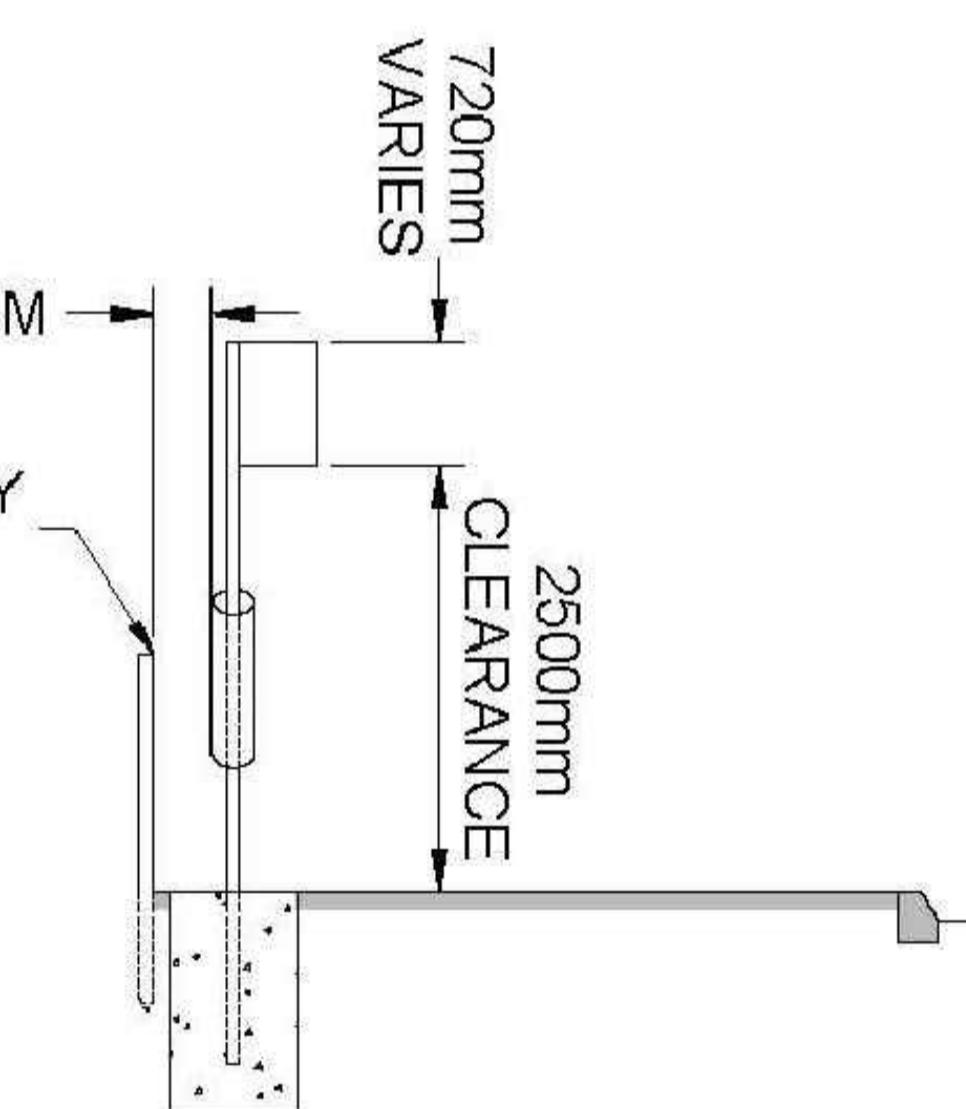

SECTION B-B

SCALE: NTS.

R03			
R02			
R01	29.10.25	FIRST ISSUE	MG MG

Issue Date Description Made Checked

Drawing Status:

INFORMATION



LEITRIM COUNTY COUNCIL
Park Lane House, Priests Lane, Carrick on Shannon Co. Leitrim, N41 RX53
Tel: 071 9620005
Website: www.Leitrimcoco.ie

Section
ROADS DEPARTMENT
ACTIVE TRAVEL

Project
BUS SHELTER PROGRAMME 2025
BALLINAMORE - NORTH & SOUTH

Drawing Title

CONSTRUCTION DETAILS

Drawn/Design	MG	Date	09.01.26	Scales	1:100
Checked	MM	Approved	MM		
Drawing No.	LM-AT-2025-06-BALLINAMORE - Main Street	Rev			R01



National Transport Authority
Design Section
Dún Scéine
Harcourt Lane
Dublin 2

T. +353 1 881 8300 (Main switch)

Údarás Náisiúnta Iompair
An Rannóig Deartha
Dún Scéine
Lána Fhearchair
Baile Átha Cliath 2

Title
BUS STOP - NEW POLE LOCATION
TYPICAL DETAIL

JG	GR	F'OD	JULY 2019	Documentation Set	Drawing File Number	Rev
Dm	Chk'd	App'd	Date of Issue	STANDARDS	NTA-SCD-4005	01

File Reference: K:\NTA\SCD01_WIP\DR4000 Series\NTA-SCD-4005.dwg

DO NOT SCALE USE FIGURED DIMENSIONS ONLY