


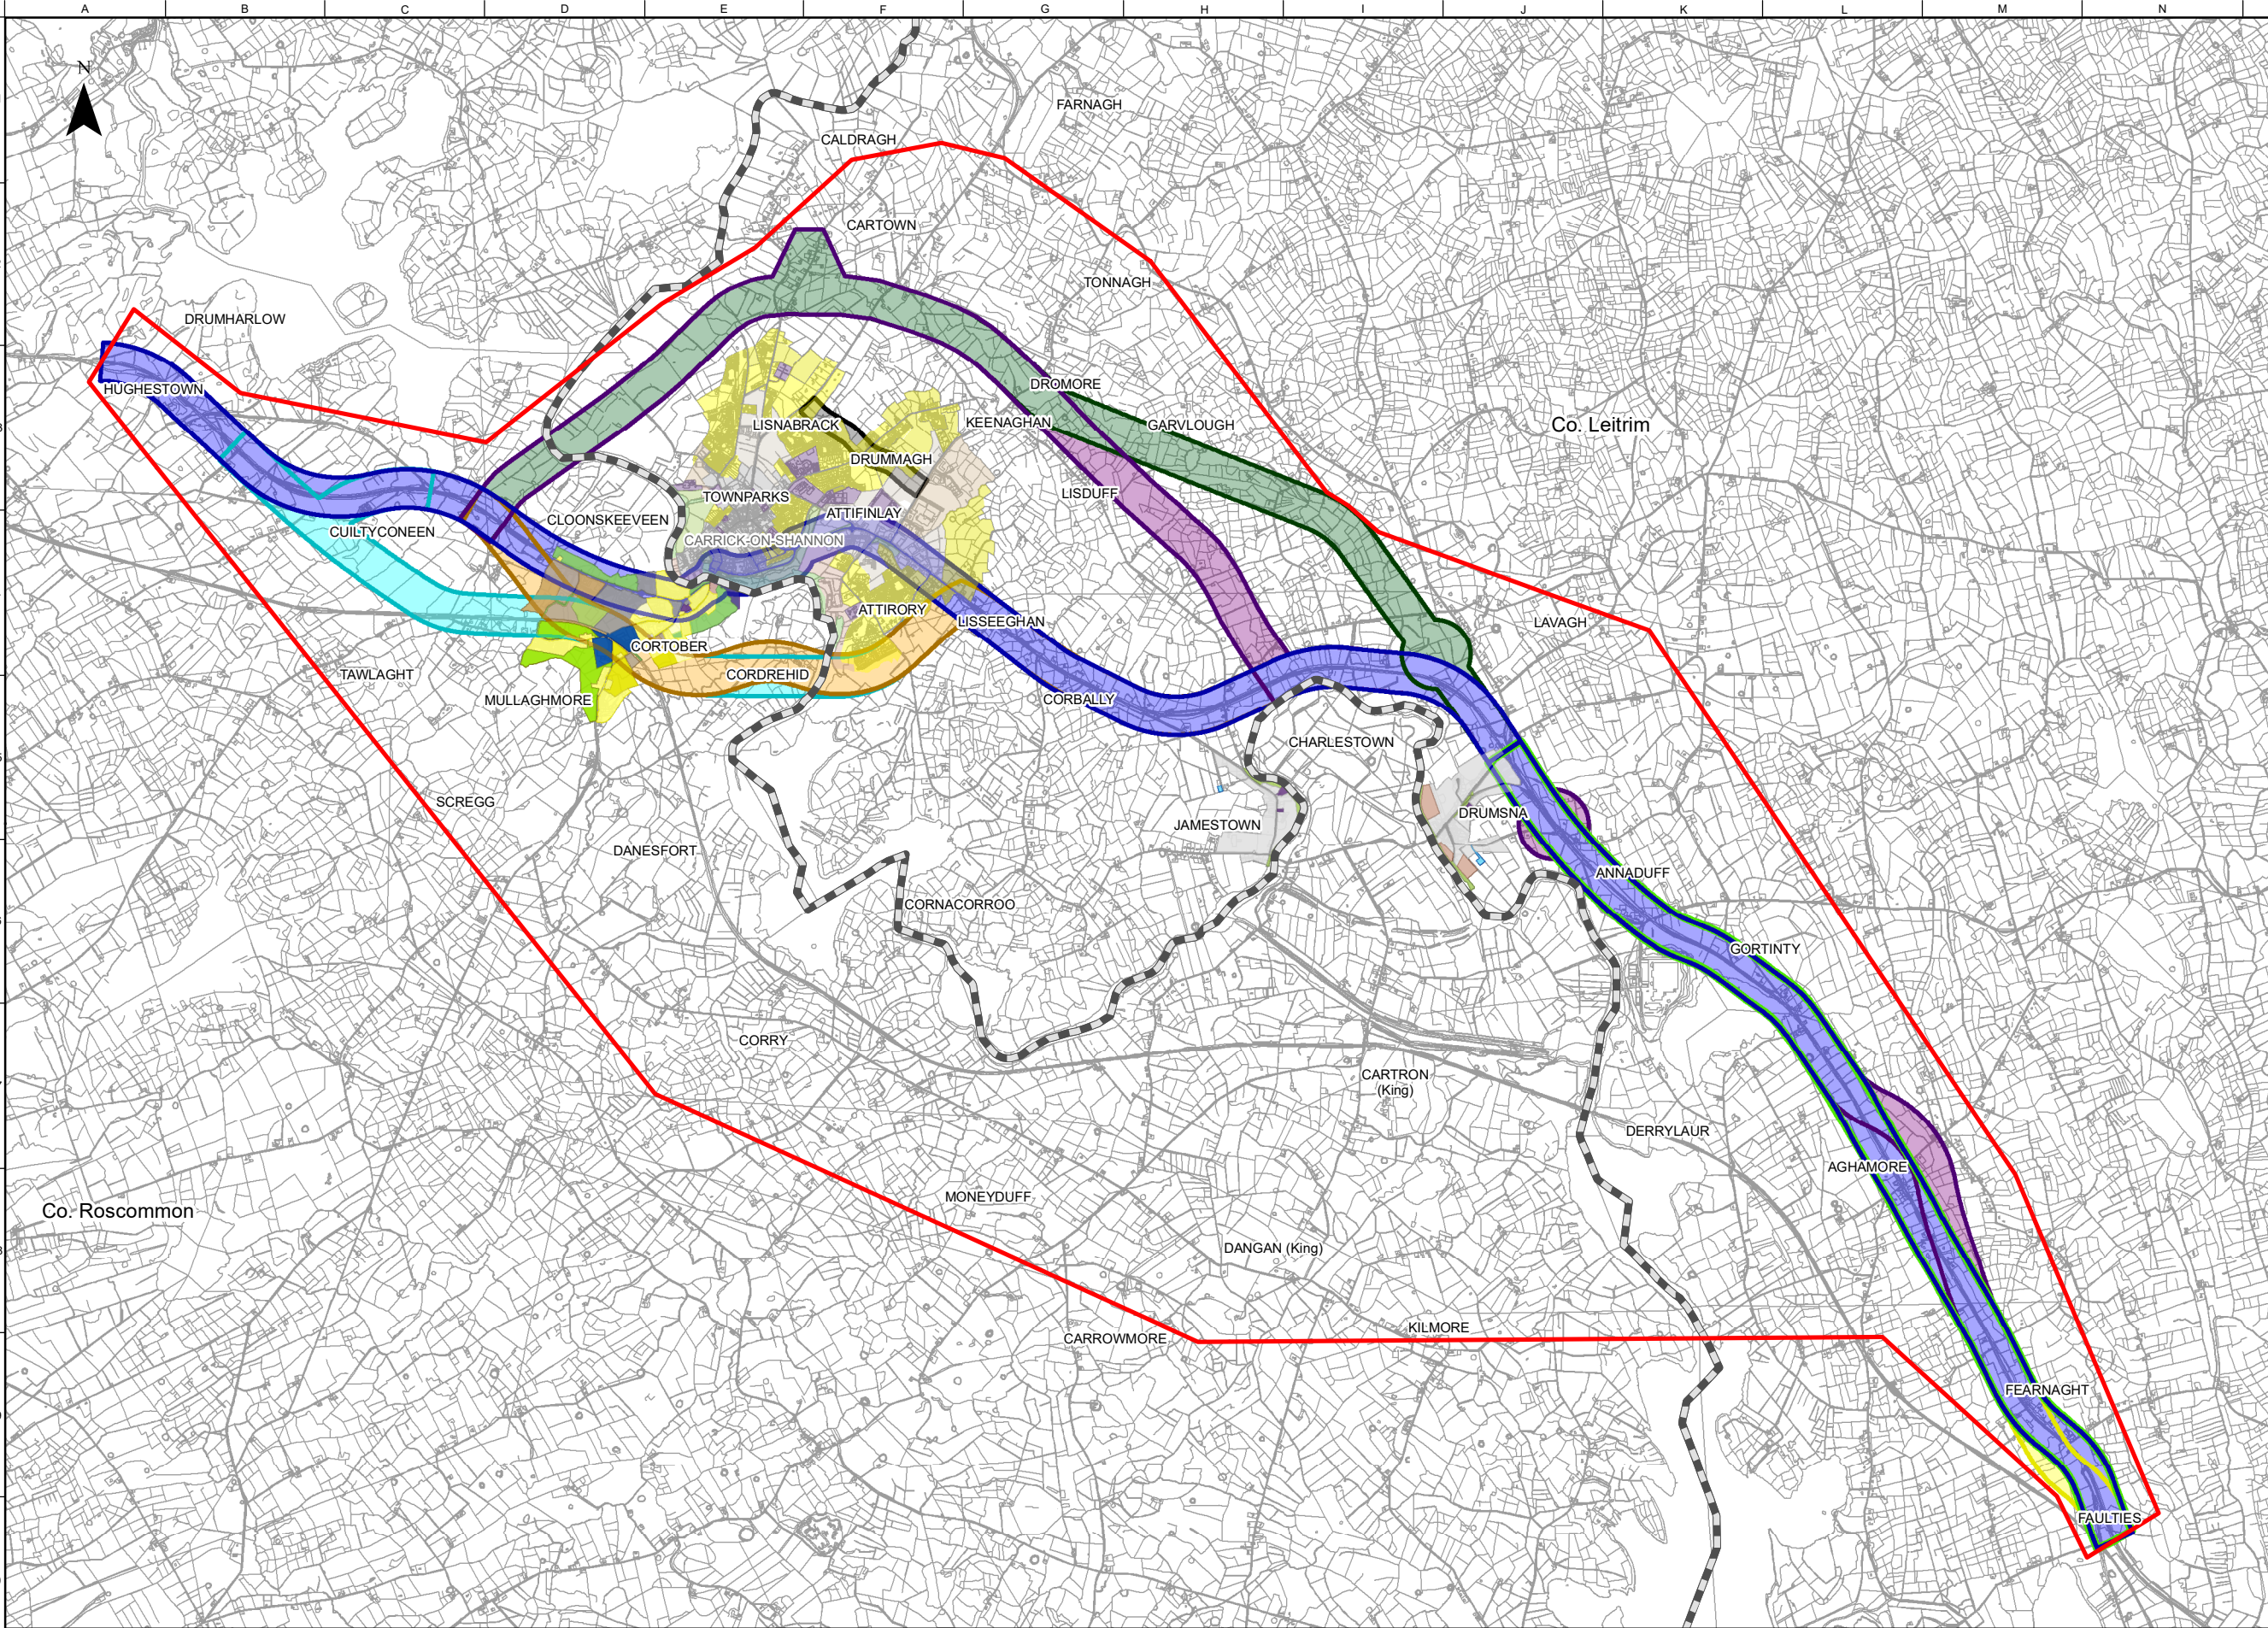

FOR INFORMATION

Legend

Study Area Boundary

Roscommon/Leitrim County Boundary

Stage 1 Option Corridors

Cyan Option Corridor

Orange Option Corridor

Purple West Option Corridor

Dark Green Option Corridor

Blue West Option Corridor

Black Option Corridor

Yellow Option Corridor

Green Option Corridor

Purple East Option Corridor

Blue East Option Corridor

Carrick-on-Shannon Local Area Plan 2010-2019 Zoning Objectives

C5 - Tourism and related

G5 - Mixed/general 'green'/recreation/conservation

M1 - Mixed Use, general dev, proposal

N2.2 - Wastewater

S5 - Mixed/general community services/facilities

Cortober Local Area Plan 2014-2020 Zoning Objectives

C2.2 - General industry

C5 - Tourism and related

C6 - Mixed/general commercial/industrial/enterprise

G3 - Conservation, amenity or buffer space

G5 - Mixed/general 'green'/recreation/conservation

M1 - Mixed Use, general dev, proposal

M3 - District, neighbourhood centre

N6 - Other networks and basic infrastr/util

P6 - Other primary sector uses

R1 - New/proposed residential

R2 - Existing residential

R4 - Strategic Residential Reserve

S5 - Mixed/general community services/facilities

S6 - Other community services/facilities uses

OSi Licence number 2022/OSI_NMA_139
OSi Licence number 2022/18/CCMA

Notes
Disclaimer Note:
The Constraints and Options shown are draft only and subject to change. More detailed assessments, on-going studies and the information received from the public may result in changes to these Constraints and Options.

Note Séanta:
Tá na srianta agus na roghanna atá léirithe ina bhfoirm dréacht, d'fhéadfaí athraithe teacht orthu. Is mar thoradh ar mheasúnaithe níos mionchruinne ar staidéar leanúnach agus ar eolas ón bpobal go ndéadfaí athruithe ar na srianta agus na roghanna seo.

Comhairle Chontae Liatroma
Leitrim County Council

Comhairle Contae Ros Comáin
Roscommon County Council

An Roinn Iompair
Department of Transport

Tionscadal Éireann
Project Ireland
2040

TII
Transport Infrastructure Ireland

ARUP

Key Plan

Consultant

ARUP

Corporate House
City East Business Park
Ballybrit, Galway, Ireland

Tel +353 (0)91 460675
www.carrickdromod.ie
www.arup.ie

Job Title

N4 Carrick-on-Shannon to Dromod Project

Carrick-on-Shannon to Dromod

Scale

1 : 50000 @A3

Role

Material Assets - Non-Agriculture

Date

October 2021

P04	22/07/2022	KJ	LH	EMC
P03	01/03/2022	AG	LH	HK
P02	28/01/2022	AG	LH	HK
P01	22/10/2021	AG	LH	HK
Issue	Date	By	Chkd	Appd

Drawing Title

Stage 1 Option Corridors
Material Assets - Non-Agriculture Land
Use Zoning
Sheet 1 of 6

Suitability

Issued for Information (Status S3)

Job No

274219

Figure ID

Figure 7.5.2.4.0


Rev.

P04

Drawing No

274219-ARUP-02-OS-DR-YEMAN-001025

Do not scale © Arup

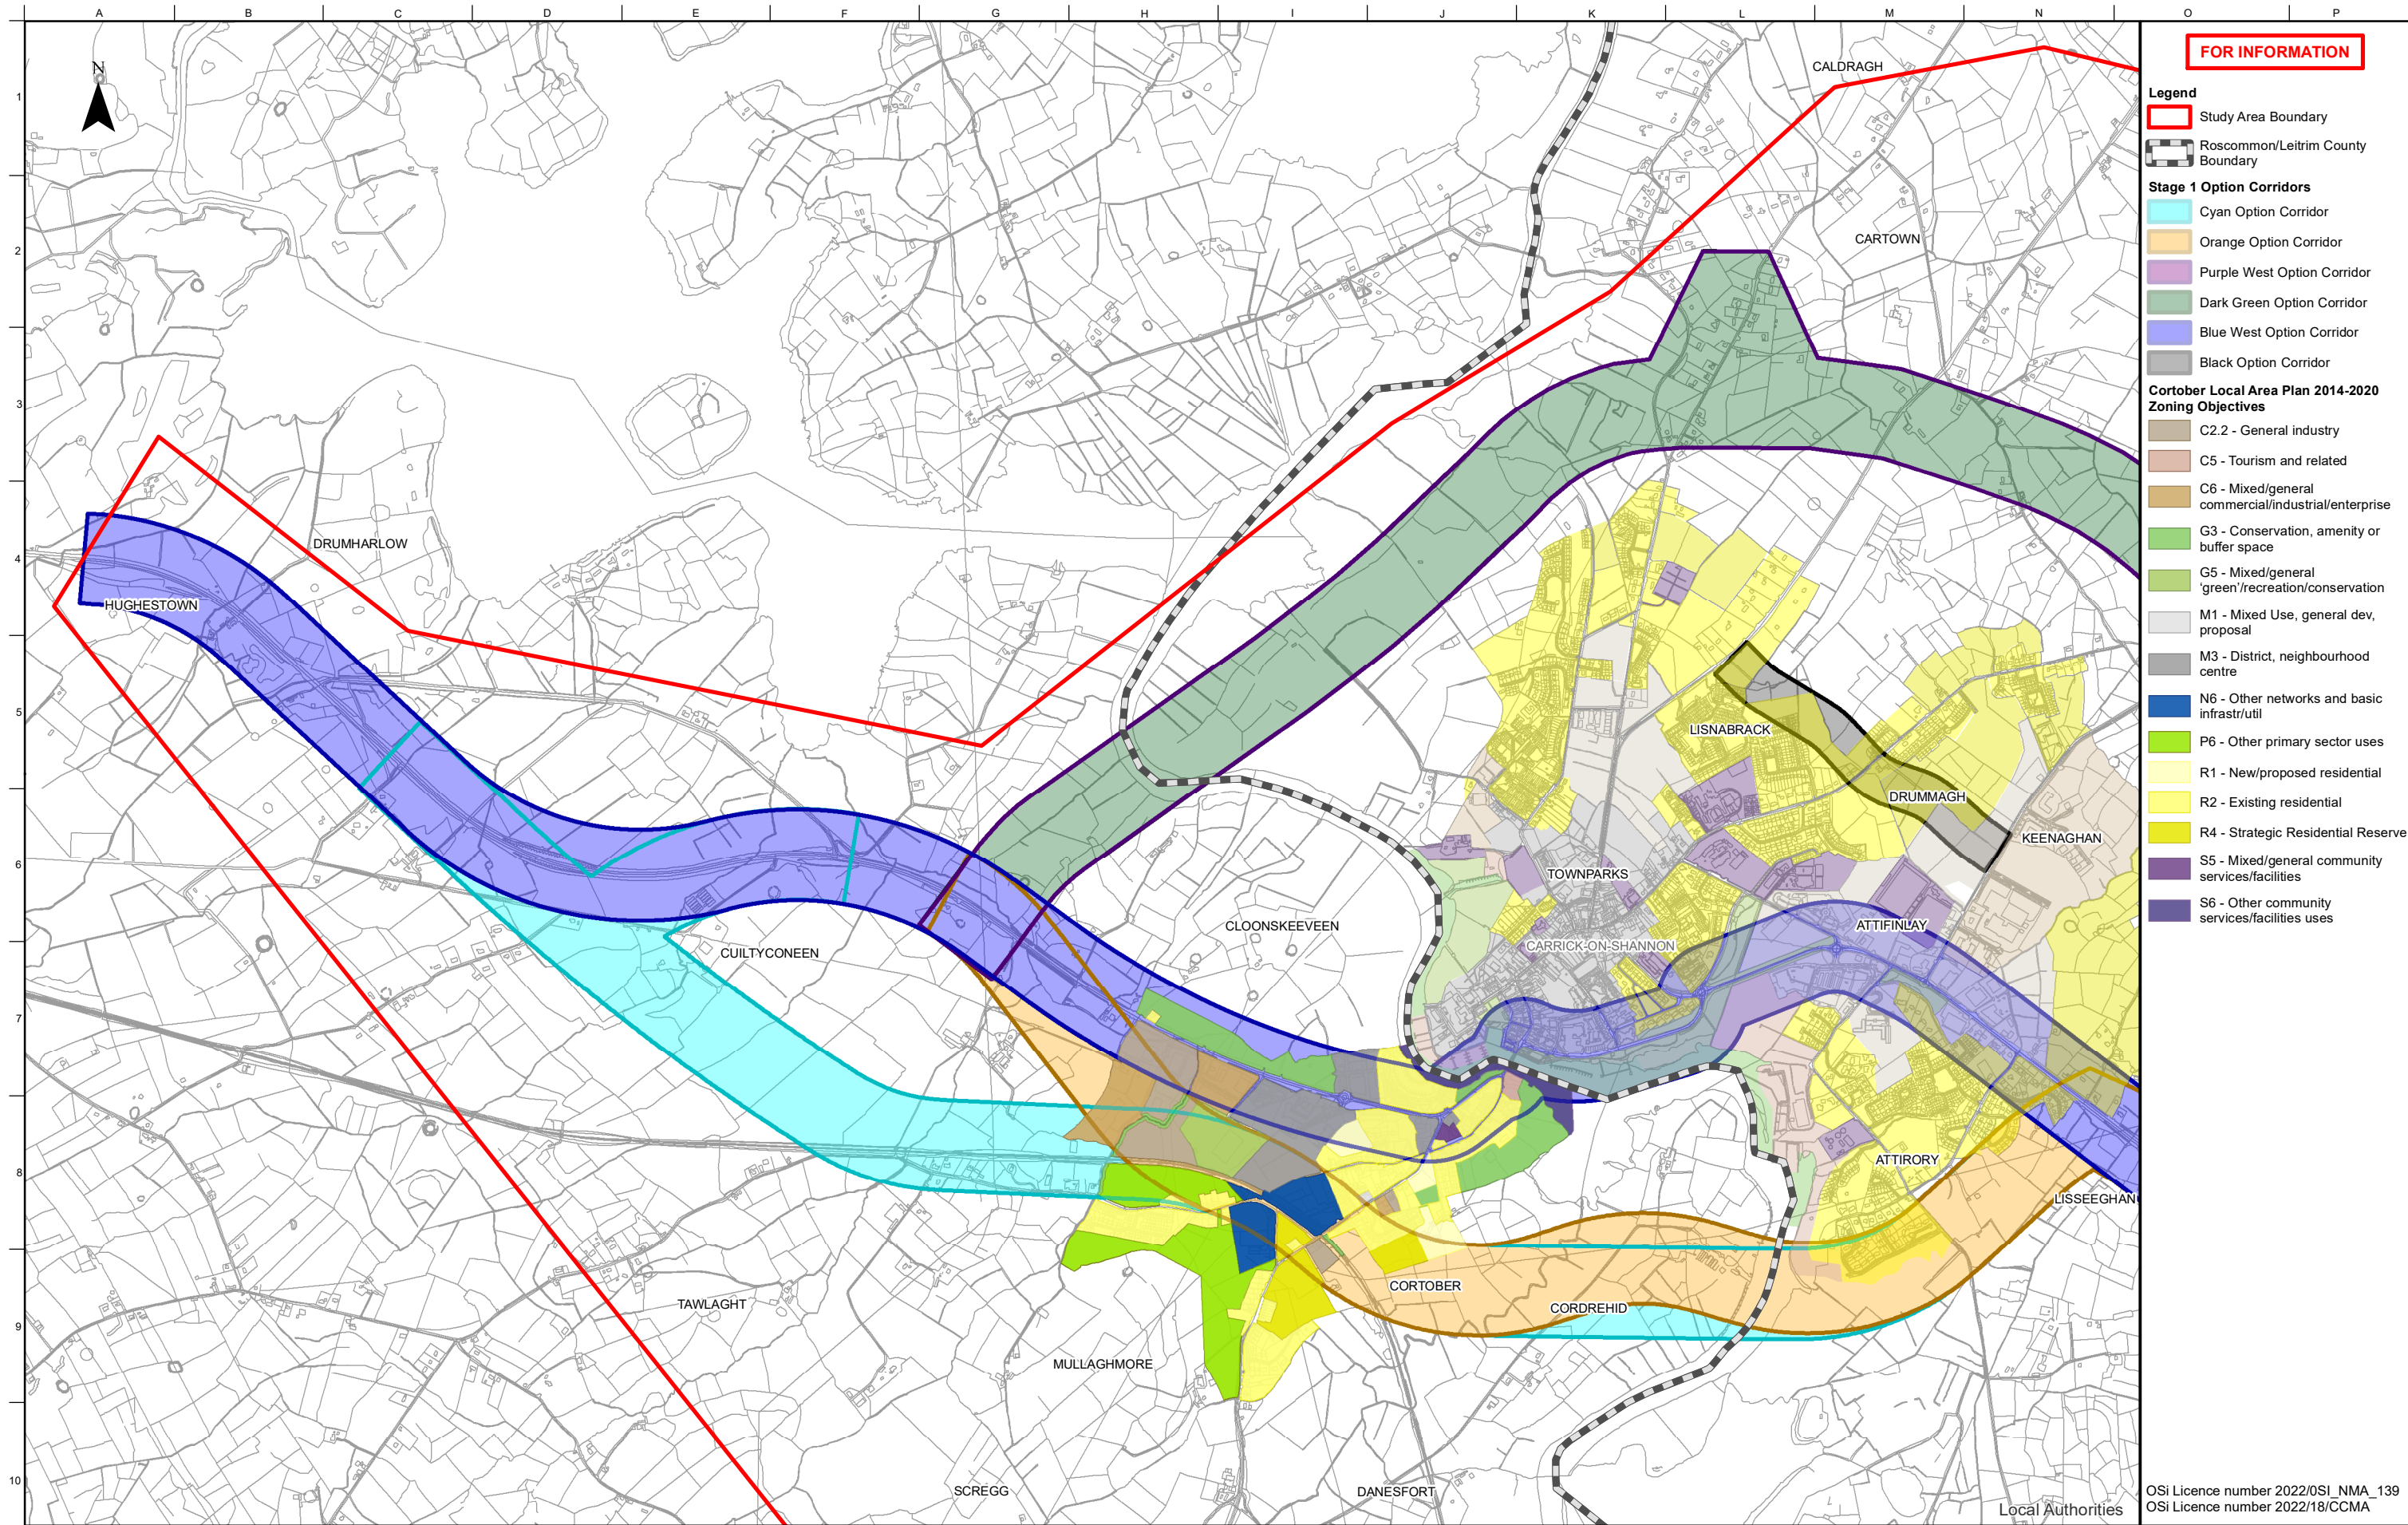

FOR INFORMATION

Legend

Study Area Boundary

Roscommon/Leitrim County Boundary

Stage 1 Option Corridors

Cyan Option Corridor

Orange Option Corridor

Purple West Option Corridor

Dark Green Option Corridor

Blue West Option Corridor

Black Option Corridor

Cortober Local Area Plan 2014-2020 Zoning Objectives

C2.2 - General industry

C5 - Tourism and related

C6 - Mixed/general commercial/industrial/enterprise

G3 - Conservation, amenity or buffer space

G5 - Mixed/general 'green'/recreation/conservation

M1 - Mixed Use, general dev, proposal

M3 - District, neighbourhood centre

N6 - Other networks and basic infrastr/util

P6 - Other primary sector uses

R1 - New/proposed residential

R2 - Existing residential

R4 - Strategic Residential Reserve

S5 - Mixed/general community services/facilities

S6 - Other community services/facilities uses

OSi Licence number 2022/OSI_NMA_139
OSi Licence number 2022/18/CCMA

Notes
Disclaimer Note:
The Constraints and Options shown are draft only and subject to change. More detailed assessments, on-going studies and the information received from the public may result in changes to these Constraints and Options.

Note Séanta:
Tá na srianta agus na roghanna atá léirithe ina bhfoirm dréacht, d'fhéadfaí athraithe teacht orthu. Is mar thoradh ar mheasúnaithe níos mionchruinne ar staidéar leanúnach agus ar eolas ón bpobal go ndéadfar athruithe ar na srianta agus na roghanna seo.

Comhairle Chontae Liatroma
Leitrim County Council


Comhairle Contae Ros Comáin
Roscommon County Council

An Roinn Iompair
Department of Transport

Tionscadal Éireann
Project Ireland
2040

TII
Bonneagair Iompair Éireann
Transport Infrastructure Ireland

ROS COMMON

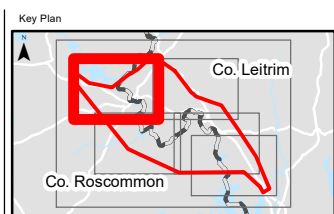

Consultant

ARUP

Corporate House
City East Business Park
Ballybrit, Galway, Ireland

Tel +353 (0)91 460675
www.carrickdromod.ie
www.arup.ie

Job Title
N4 Carrick-on-Shannon to Dromod Project

Carrick-on-Shannon to Dromod

Scale 1 : 20000 @A3

Role Material Assets – Non-Agriculture

Date October 2021


P04	22/07/2022	KJ	LH	EMC
P03	01/03/2022	AG	LH	HK
P02	28/01/2022	AG	LH	HK
P01	22/10/2021	AG	LH	HK
Issue	Date	By	Chkd	Appd

Drawing Title
Stage 1 Option Corridors
Material Assets - Non-Agriculture Land
Use Zoning
Sheet 2 of 6

Suitability
Issued for Information (Status S3)

Job No	Figure ID	Rev.
274219	Figure 7.5.2.4.1	P04

Drawing No
274219-ARUP-02-OS-DR-YEMAN-001026

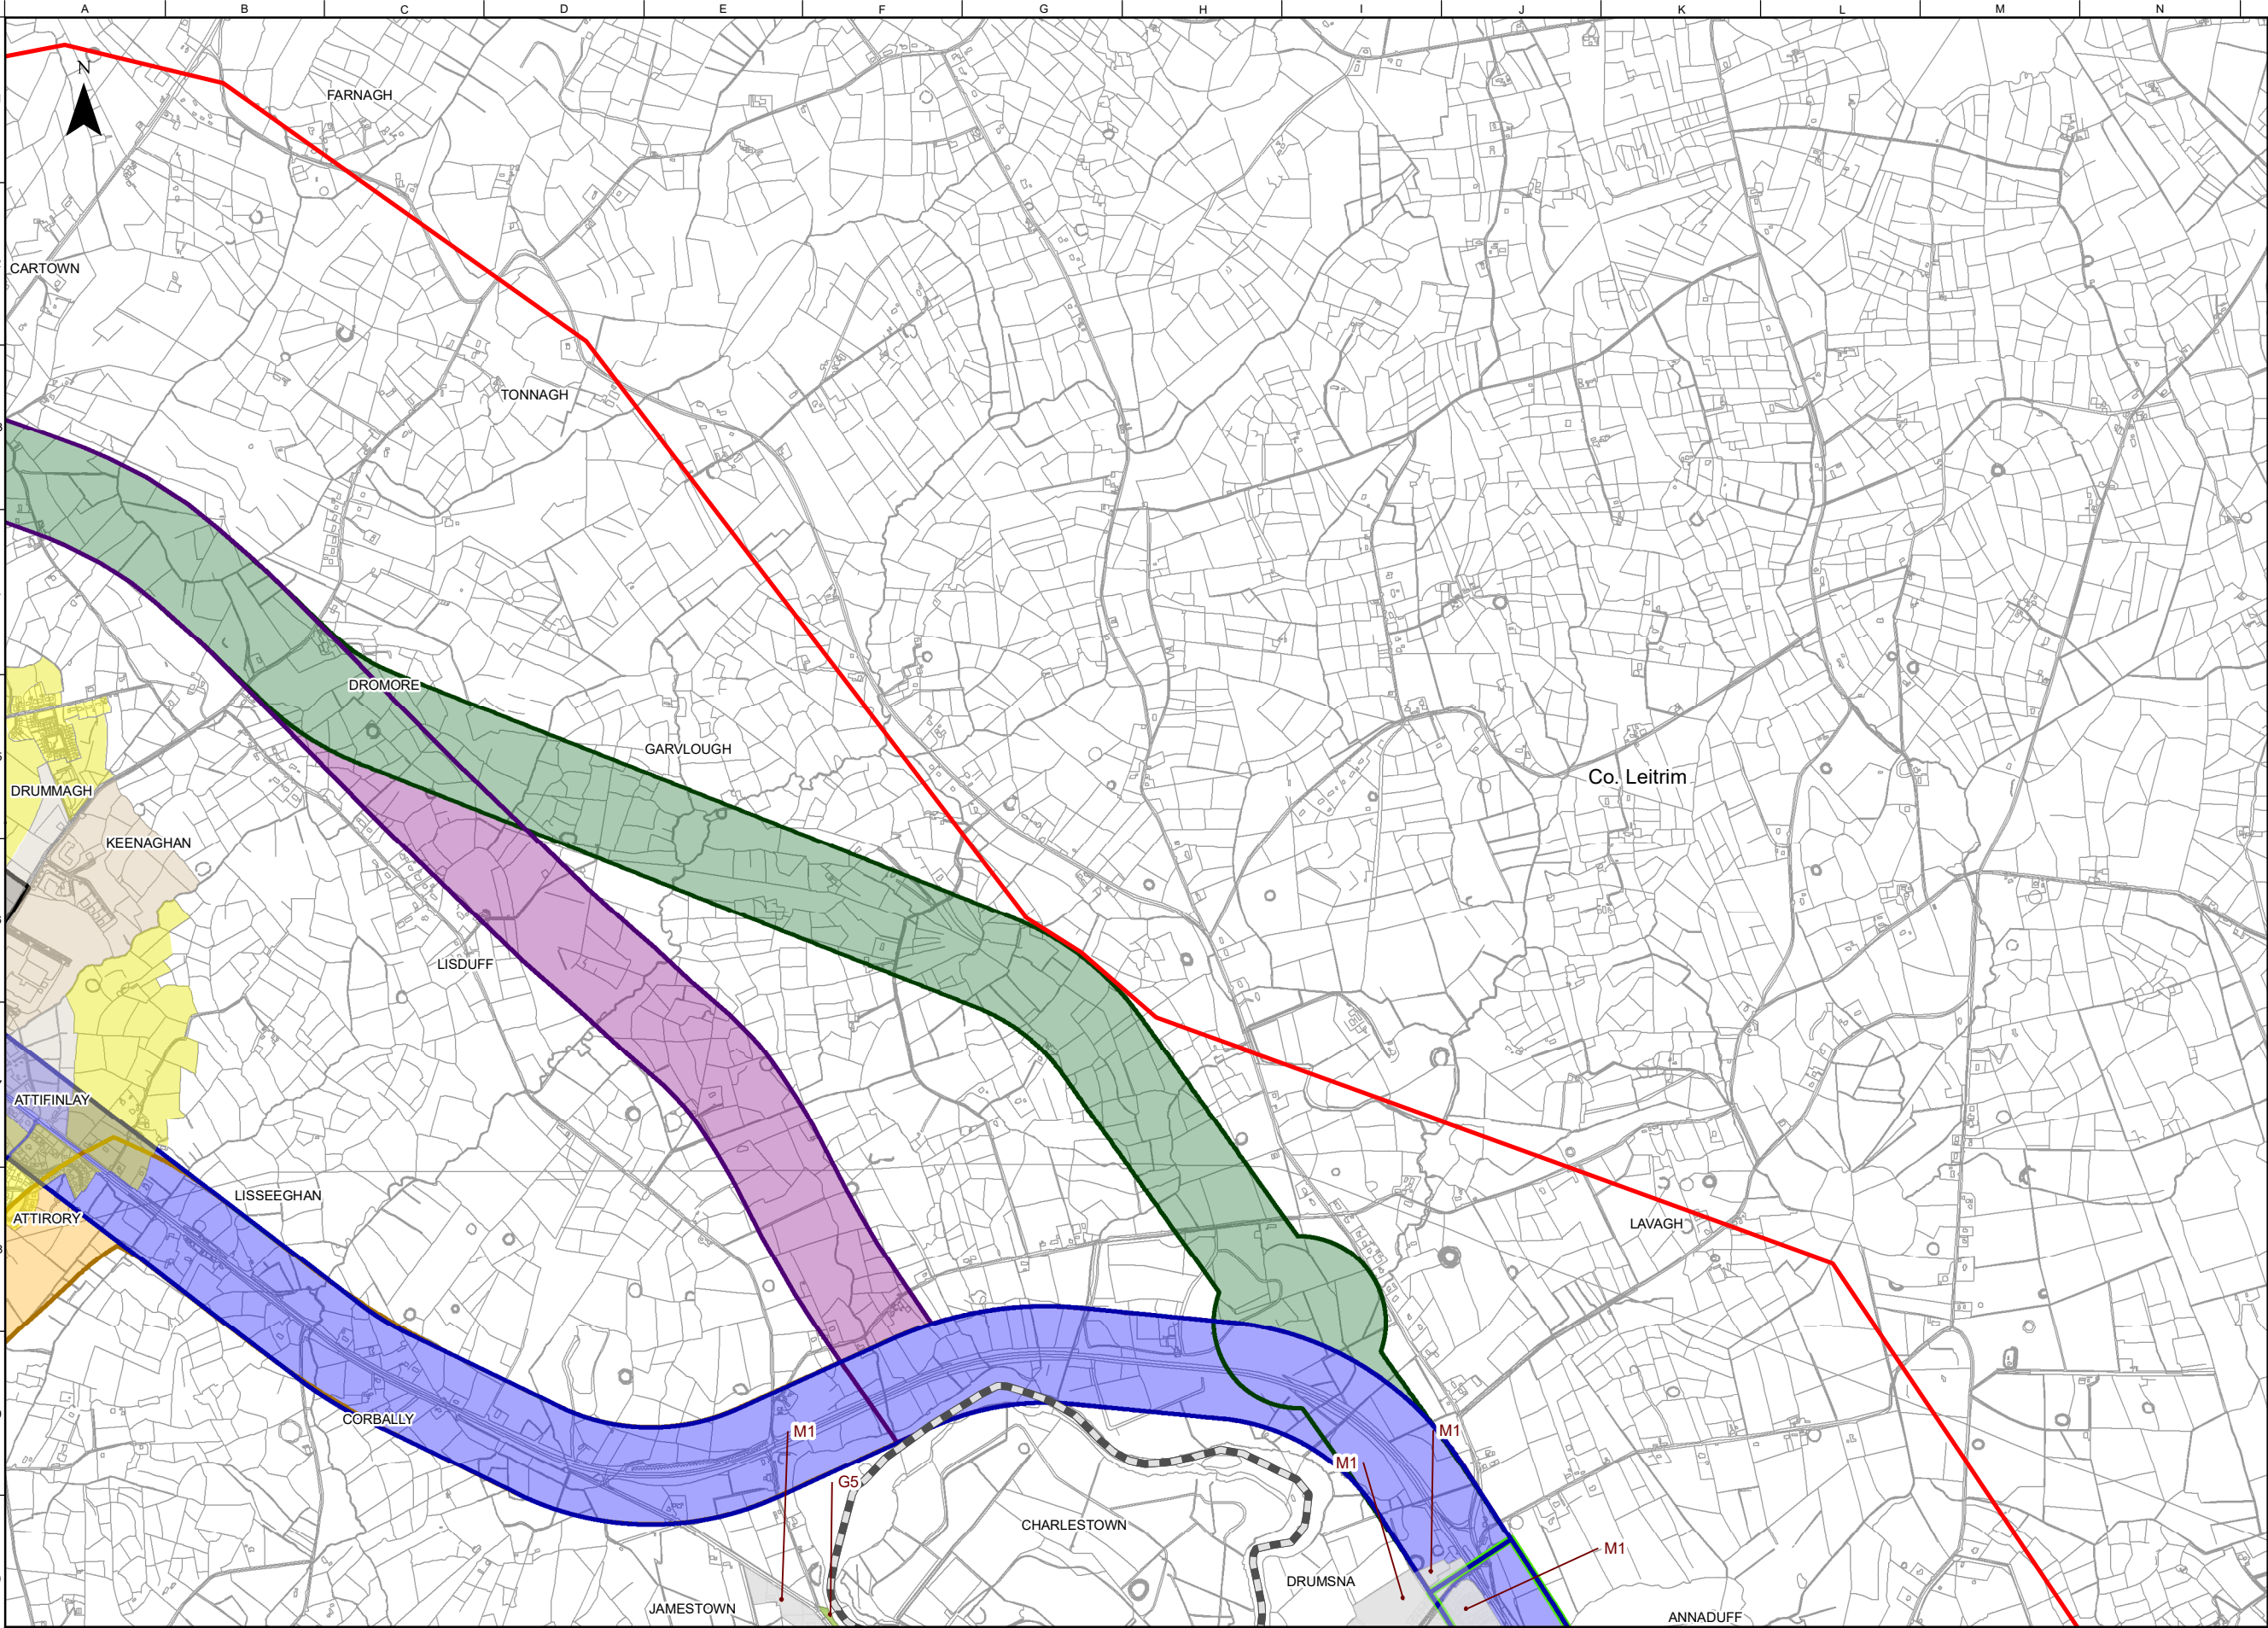

FOR INFORMATION

Legend

Study Area Boundary

Roscommon/Leitrim County Boundary

Stage 1 Option Corridors

Cyan Option Corridor

Orange Option Corridor

Purple West Option Corridor

Dark Green Option Corridor

Blue West Option Corridor

Black Option Corridor

Yellow Option Corridor

Green Option Corridor

Purple East Option Corridor

Blue East Option Corridor

Carrick-on-Shannon Local Area Plan 2010-2019 Zoning Objectives

G5 - Mixed/general 'green'/recreation/conservation

M1 - Mixed Use, general dev, proposal

Notes

Disclaimer Note:
The Constraints and Options shown are draft only and subject to change. More detailed assessments, on-going studies and the information received from the public may result in changes to these Constraints and Options.

Note Séanta:
Tá na srianta agus na roghanna atá léirithe ina bhfoirm dréacht, d'fhéadfaí athraithe teacht orthu. Is mar thoradh ar mheasúnaithe níos mionchruinne ar staidéar leanúnach agus ar eolas ón bpobal go ndéadfaí athruithe ar na srianta agus na roghanna seo.

Comhairle Chontae Liatroma
Leitrim County Council

An Roinn Iompair
Department of Transport

Tionscadal Éireann
Project Ireland
2040

TII
Bonnagar Iompair Éireann
Transport Infrastructure Ireland

Comhairle Contae Ros Comáin
Roscommon County Council

Key Plan

Consultant

ARUP

Corporate House
City East Business Park
Ballybrit, Galway, Ireland

Tel +353 (0)91 460675
www.carrickdromod.ie
www.arup.ie

Job Title

N4 Carrick-on-Shannon to Dromod Project

Carrick-on-Shannon to Dromod

Scale 1 : 20000 @A3

Role Material Assets – Non-Agriculture

Date October 2021

P04	22/07/2022	KJ	LH	EMC
P03	01/03/2022	AG	LH	HK
P02	28/01/2022	AG	LH	HK
P01	22/10/2021	AG	LH	HK
Issue	Date	By	Chkd	Appd

Drawing Title

Stage 1 Option Corridors
Material Assets - Non-Agriculture Land
Use Zoning
Sheet 3 of 6

Suitability

Issued for Information (Status S3)

Job No 274219


Figure ID Figure 7.5.2.4.2

Rev. P04

Drawing No 274219-ARUP-02-OS-DR-YEMAN-001027

Do not scale

© Arup

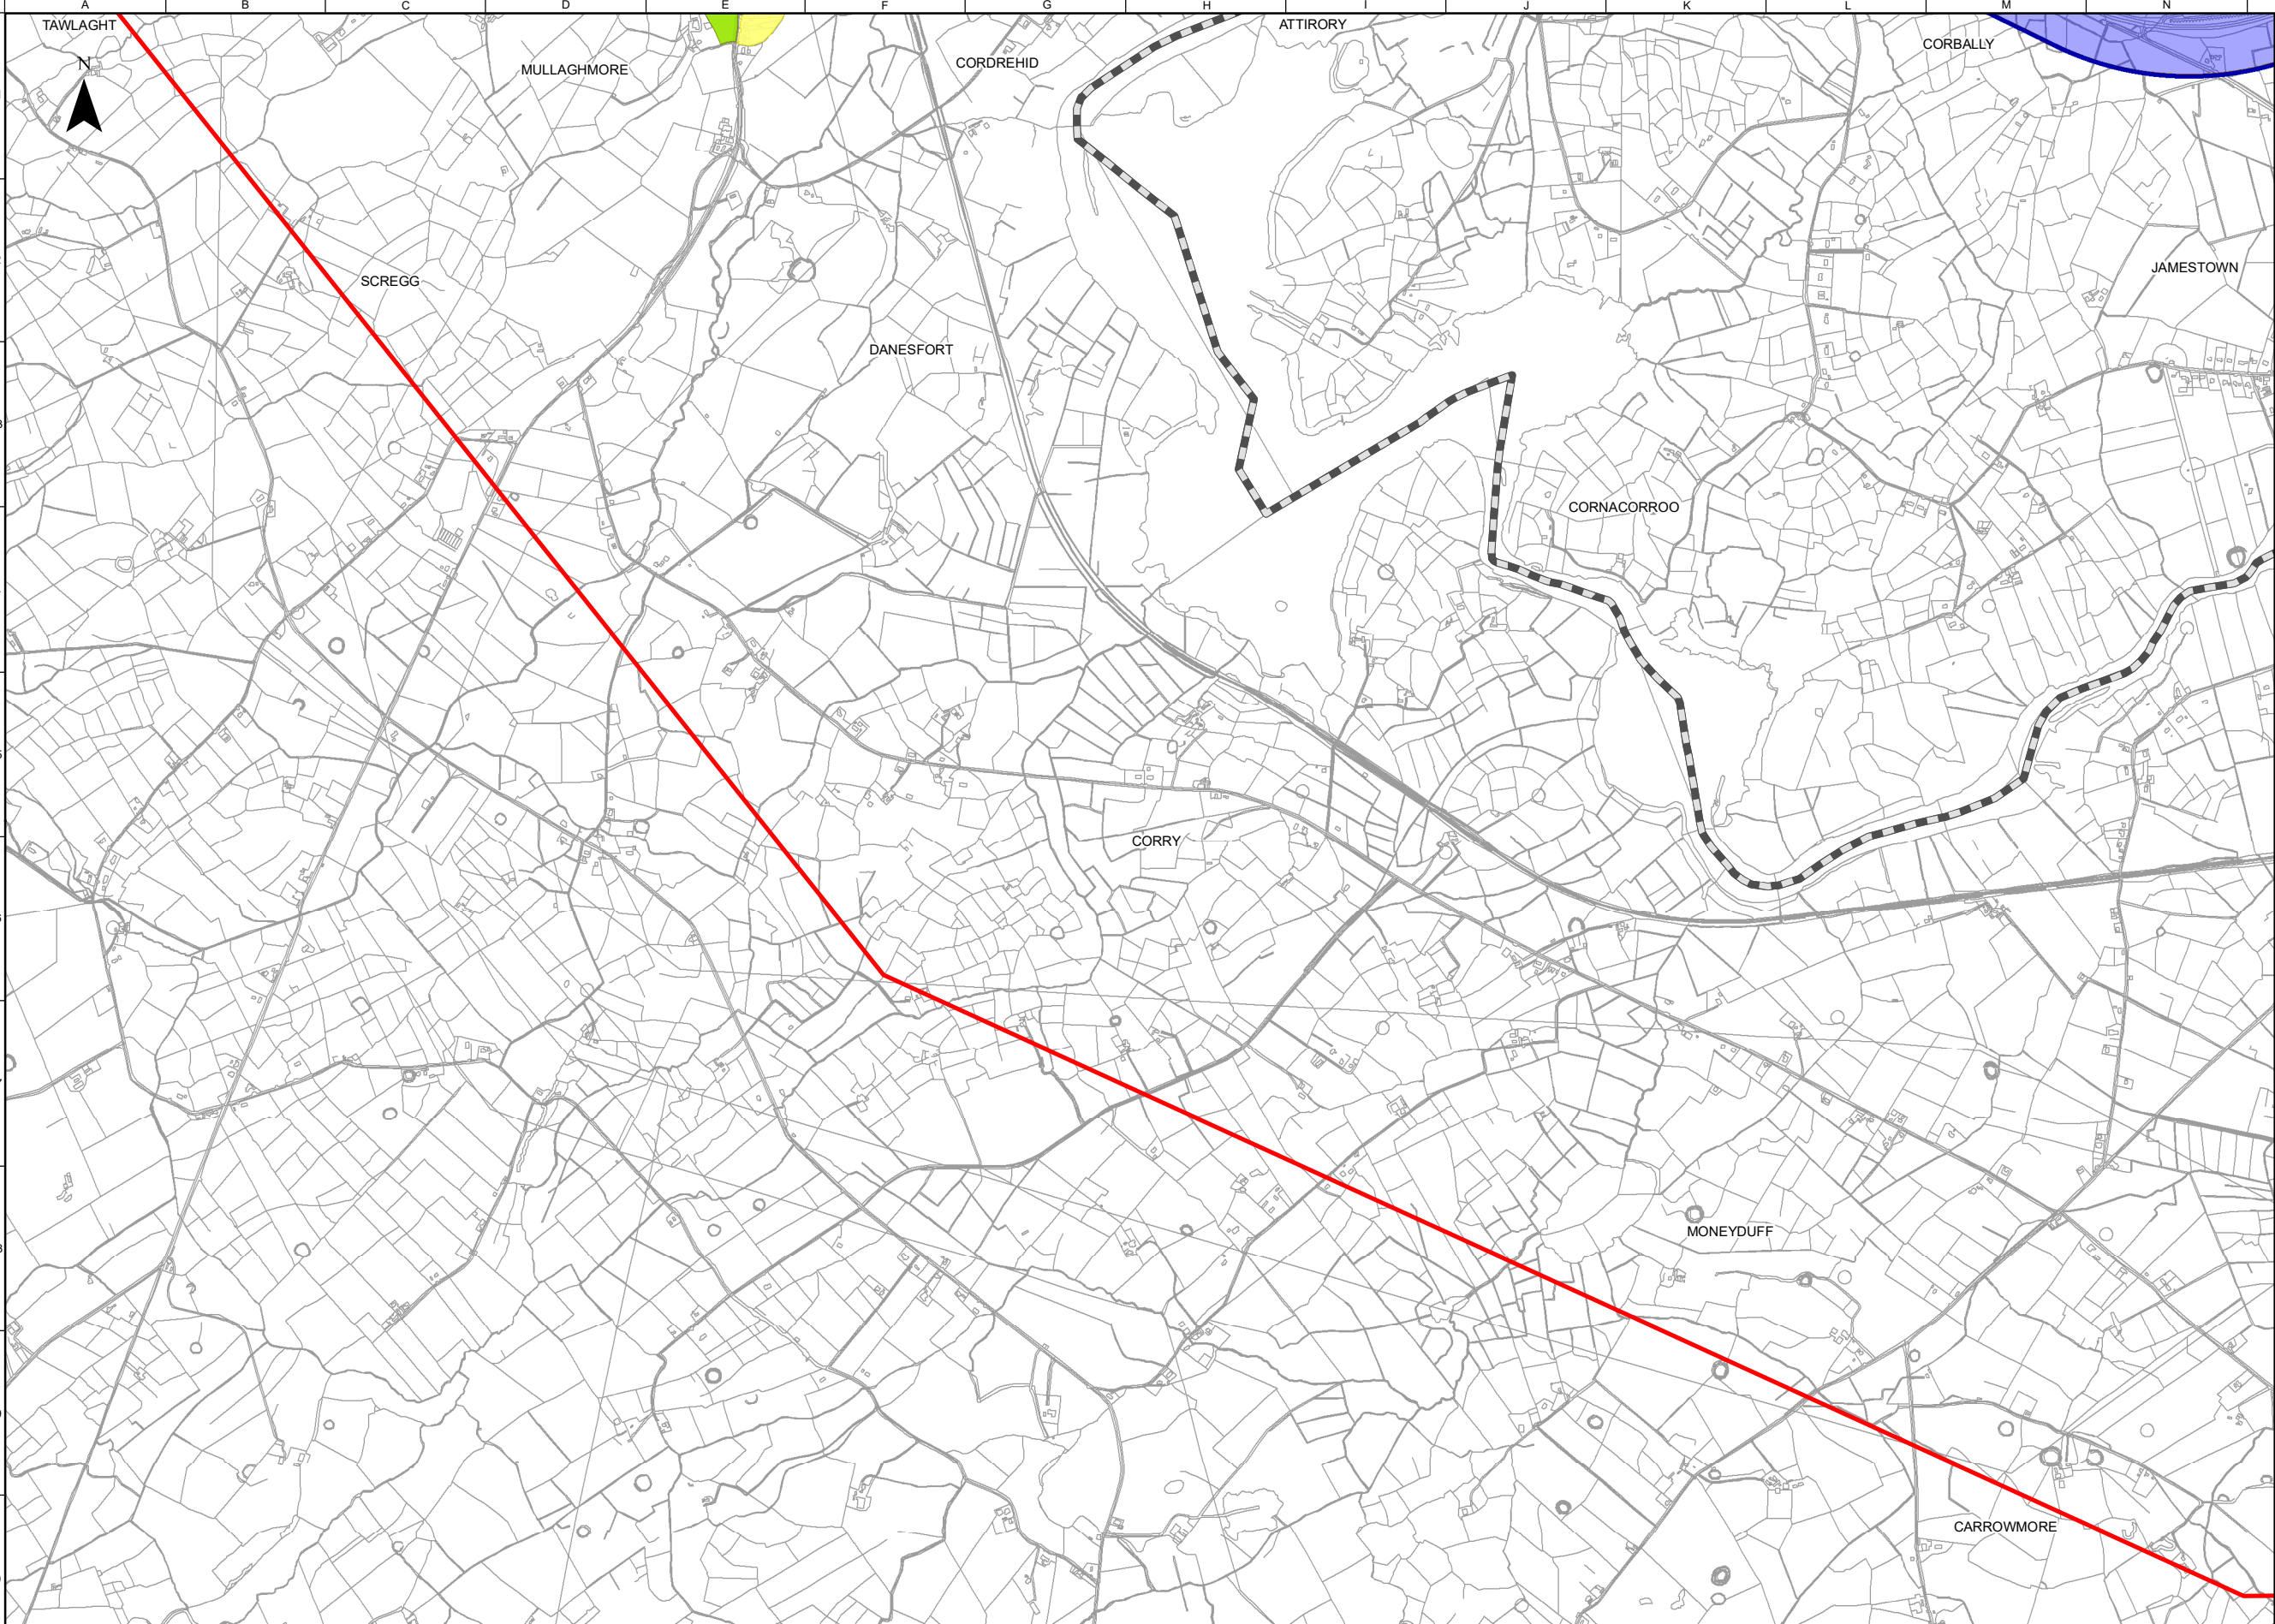

FOR INFORMATION

Legend

Study Area Boundary

Roscommon/Leitrim County Boundary

Stage 1 Option Corridors

Cyan Option Corridor

Orange Option Corridor

Blue West Option Corridor

Cortober Local Area Plan 2014-2020 Zoning Objectives

P6 - Other primary sector uses

R2 - Existing residential

Notes

Disclaimer Note:
The Constraints and Options shown are draft only and subject to change. More detailed assessments, on-going studies and the information received from the public may result in changes to these Constraints and Options.

Note Séanta:
Tá na srianta agus na roghanna atá léirithe ina bhfoirm dréacht, d'fhéadfaí athraithe teacht orthu. Is mar thoradh ar mheasúnaithe níos mionchruinne ar staidéar leanúnach agus ar eolas ón bpobal go ndéadfar athruithe ar na srianta agus na roghanna seo.


Comhairle Chontae Liatroma
Leitrim County Council

Comhairle Contae Ros Comáin
Roscommon County Council

An Roinn Iompair
Department of Transport

Tionscadal Éireann
Project Ireland
2040

TI
Bonneagair Iompair Éireann
Transport Infrastructure Ireland

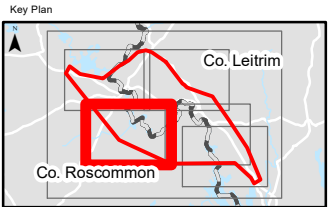

ARUP

Corporate House
City East Business Park
Ballybrit, Galway, Ireland

Tel +353 (0)91 460675
www.carriackdromod.ie
www.arup.ie

Job Title
N4 Carrick-on-Shannon to Dromod Project

Carrick-on-Shannon to Dromod

Scale
1 : 20000 @A3

Role
Material Assets – Non-Agriculture

Date
October 2021

P04	22/07/2022	KJ	LH	EMC
P03	01/03/2022	AG	LH	HK
P02	28/01/2022	AG	LH	HK
P01	22/10/2021	AG	LH	HK
Issue	Date	By	Chkd	Appd

Drawing Title
Stage 1 Option Corridors
Material Assets - Non-Agriculture Land
Use Zoning
Sheet 4 of 6


Issued for Information (Status S3)

Job No
274219

Figure ID
Figure 7.5.2.4.3

Rev.
P04

Drawing No
274219-ARUP-02-OS-DR-YEMAN-001028

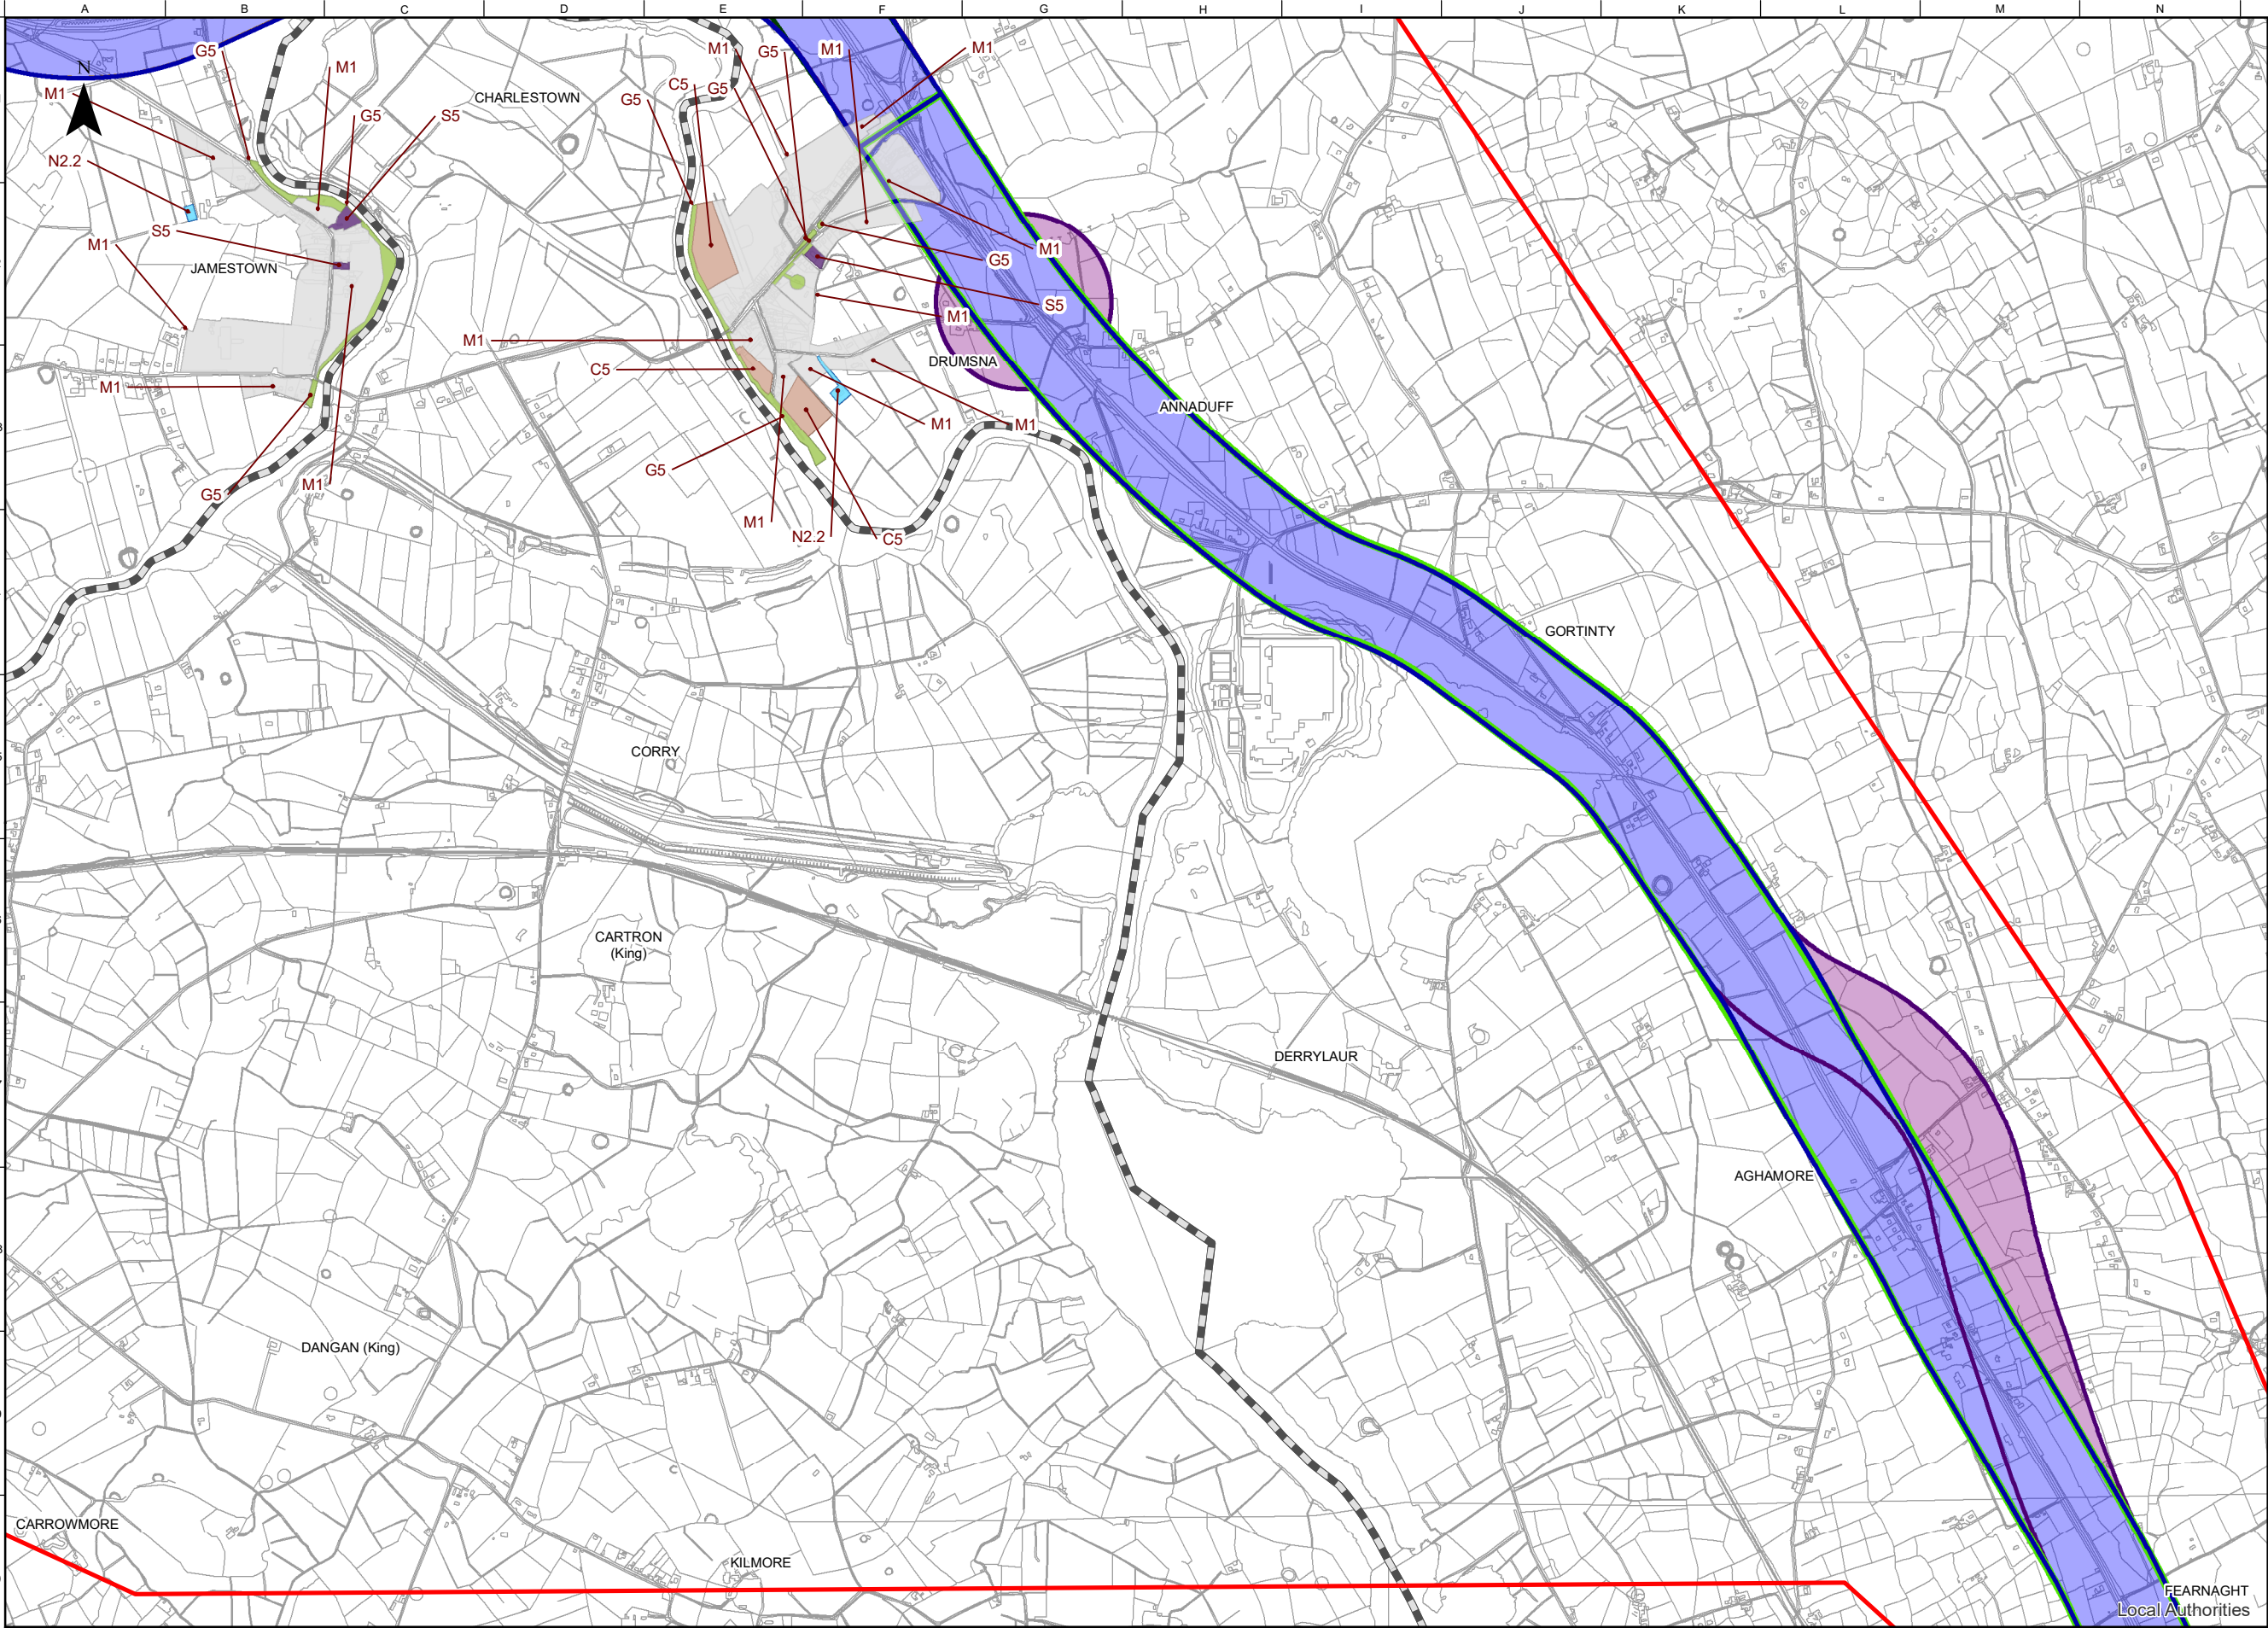

FOR INFORMATION

- Legend**
- Study Area Boundary
 - Roscommon/Leitrim County Boundary
 - Stage 1 Option Corridors**
 - Cyan Option Corridor
 - Orange Option Corridor
 - Purple West Option Corridor
 - Dark Green Option Corridor
 - Blue West Option Corridor
 - Yellow Option Corridor
 - Green Option Corridor
 - Purple East Option Corridor
 - Blue East Option Corridor
 - Carrick-on-Shannon Local Area Plan 2010-2019 Zoning Objectives**
 - C5 - Tourism and related
 - G5 - Mixed/general 'green'/recreation/conservation
 - M1 - Mixed Use, general dev, proposal
 - N2.2 - Wastewater
 - S5 - Mixed/general community services/facilities

Notes

Disclaimer Note:
The Constraints and Options shown are draft only and subject to change. More detailed assessments, on-going studies and the information received from the public may result in changes to these Constraints and Options.

Note Séanta:
Tá na srianta agus na roghanna atá léirithe ina bhfoirm dréacht, d'fhéadfaí athraithe teacht orthu. Is mar thoradh ar mheasúnaithe níos mionchruinne ar staidéar leanúnach agus ar eolas ón bpobal go ndéadfar athruithe ar na srianta agus na roghanna seo.

Clients


**Comhairle Chontae Liatroma**
Leitrim County Council

**An Roinn Iompair**
Department of Transport

**Tionscadal Éireann**
Project Ireland
2040

**TI**
Transport Infrastructure Ireland

**ROS COMMON**
Comhairle Contae Ros Comáin
Roscommon County Council

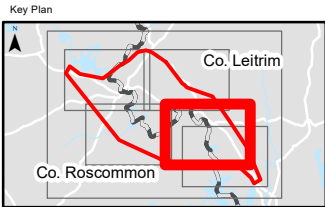

Consultant

ARUP

Corporate House
City East Business Park
Ballybrit, Galway, Ireland

Tel +353 (0)91 460675
www.carrickdromod.ie
www.arup.ie

Job Title

N4 Carrick-on-Shannon to Dromod Project


Carrick-on-Shannon to Dromod

Scale 1 : 20000 @A3

Role Material Assets – Non-Agriculture

Date October 2021

P04	22/07/2022	KJ	LH	EMC
P03	01/03/2022	AG	LH	HK
P02	28/01/2022	AG	LH	HK
P01	22/10/2021	AG	LH	HK
Issue	Date	By	Chkd	Appd


OSi Licence number 2022/OSI_NMA_139
OSi Licence number 2022/18/CCMA

Drawing Title
Stage 1 Option Corridors
Material Assets - Non-Agriculture Land
Use Zoning
Sheet 5 of 6

Suitability
Issued for Information (Status S3)

Job No	Figure ID	Rev.
274219	Figure 7.5.2.4.4	P04

Drawing No
274219-ARUP-02-OS-DR-YEMAN-001029

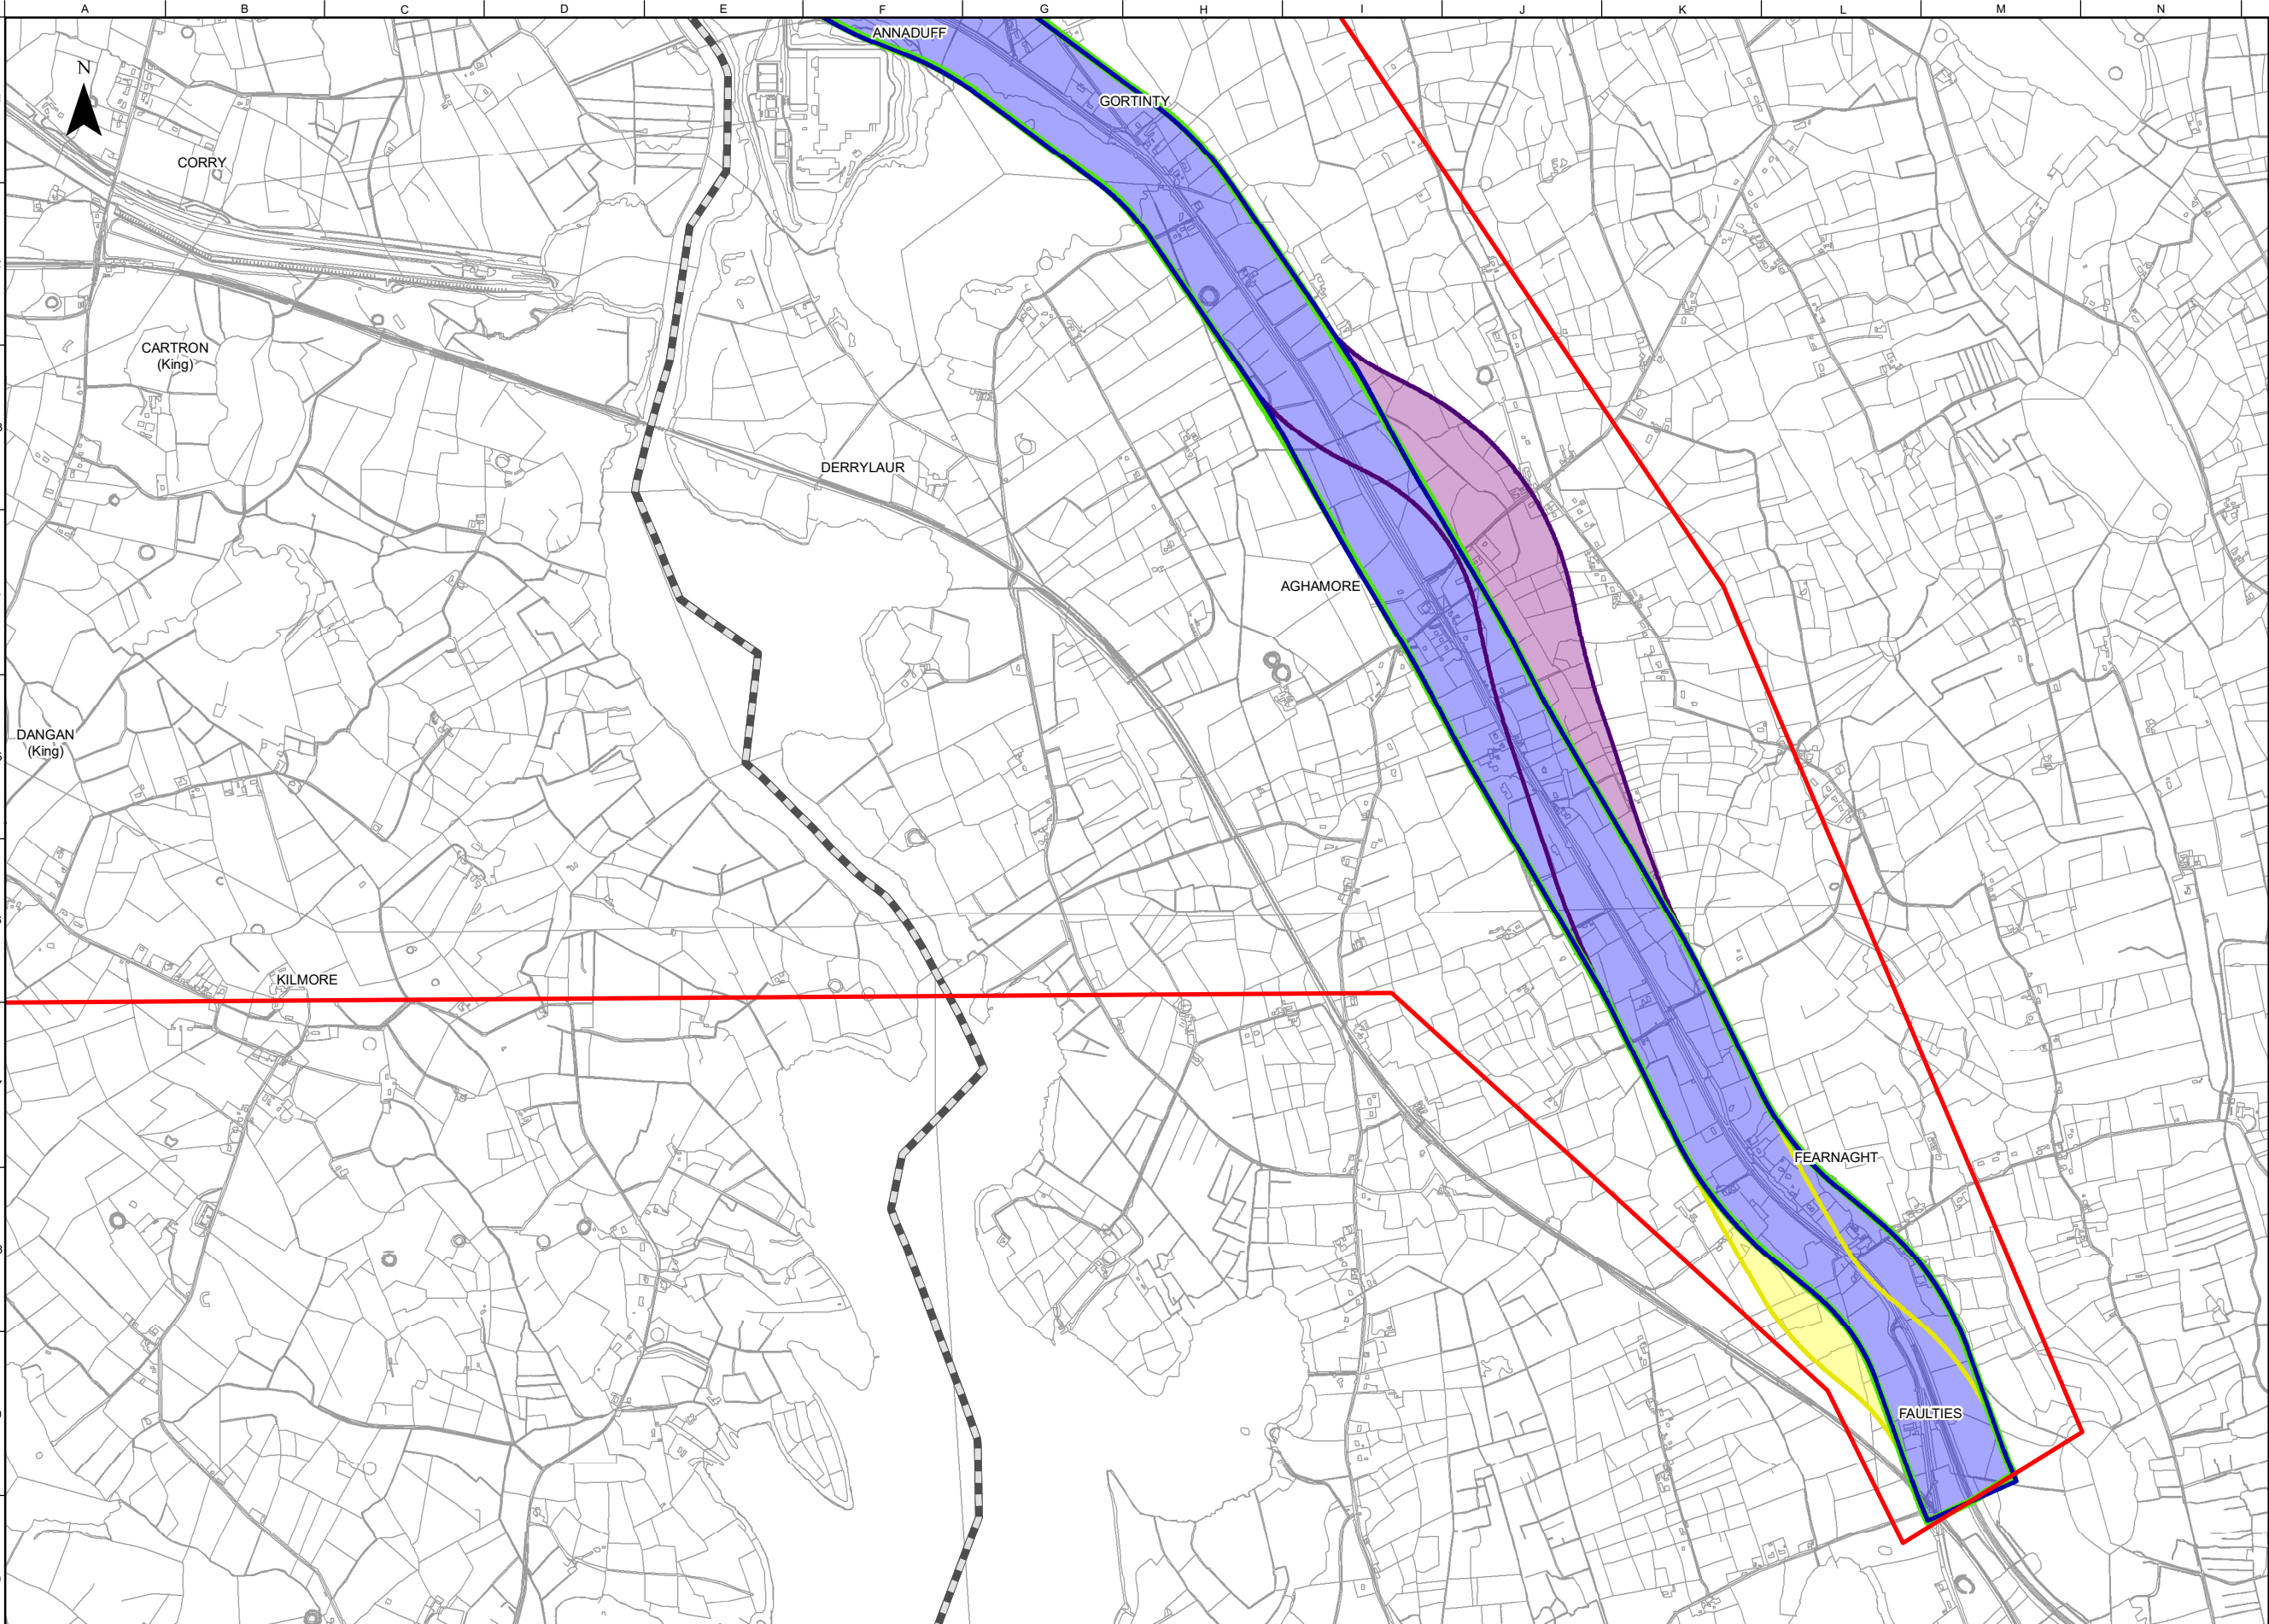

FOR INFORMATION

- Legend**
- Study Area Boundary
 - Roscommon/Leitrim County Boundary
 - Stage 1 Option Corridors**
 - Yellow Option Corridor
 - Green Option Corridor
 - Purple East Option Corridor
 - Blue East Option Corridor

Notes

Disclaimer Note:
The Constraints and Options shown are draft only and subject to change. More detailed assessments, on-going studies and the information received from the public may result in changes to these Constraints and Options.

Note Séanta:
Tá na srianta agus na roghanna atá léirithe ina bhfoirm dréacht, d'fhéadfaí athraithe teacht orthu. Is mar thoradh ar mheasúnaithe níos mionchruinne ar staidéar leanúnach agus ar eolas ón bpobal go ndéadfar athruithe ar na srianta agus na roghanna seo.

Clients



Comhairle Chontae Liatroma
Leitrim County Council



Comhairle Contae Ros Comáin
Roscommon County Council



An Roinn Iompair
Department of Transport




Tionscadal Éireann
Project Ireland
2040



TI
Transport Infrastructure Ireland



Roscommon

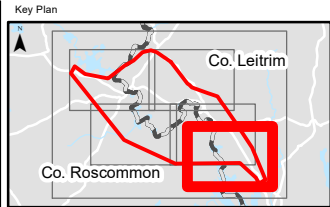

Consultant


ARUP

Corporate House
City East Business Park
Ballybrit, Galway, Ireland

Tel +353 (0)91 460675
www.carriكدromod.ie
www.arup.ie

Job Title

N4 Carrick-on-Shannon to Dromod Project

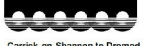
Carrick-on-Shannon to Dromod

Scale 1 : 20000 @A3

Role Material Assets – Non-Agriculture

Date October 2021

P04	22/07/2022	KJ	LH	EMC
P03	01/03/2022	AG	LH	HK
P02	28/01/2022	AG	LH	HK
P01	22/10/2021	AG	LH	HK
Issue	Date	By	Chkd	Appd

Drawing Title

Stage 1 Option Corridors
Material Assets - Non-Agriculture Land
Use Zoning
Sheet 6 of 6

Suitability

Issued for Information (Status S3)

Job No	Figure ID	Rev.
274219	Figure 7.5.2.4.5	P04

Drawing No

274219-ARUP-02-OS-DR-YEMAN-001030