


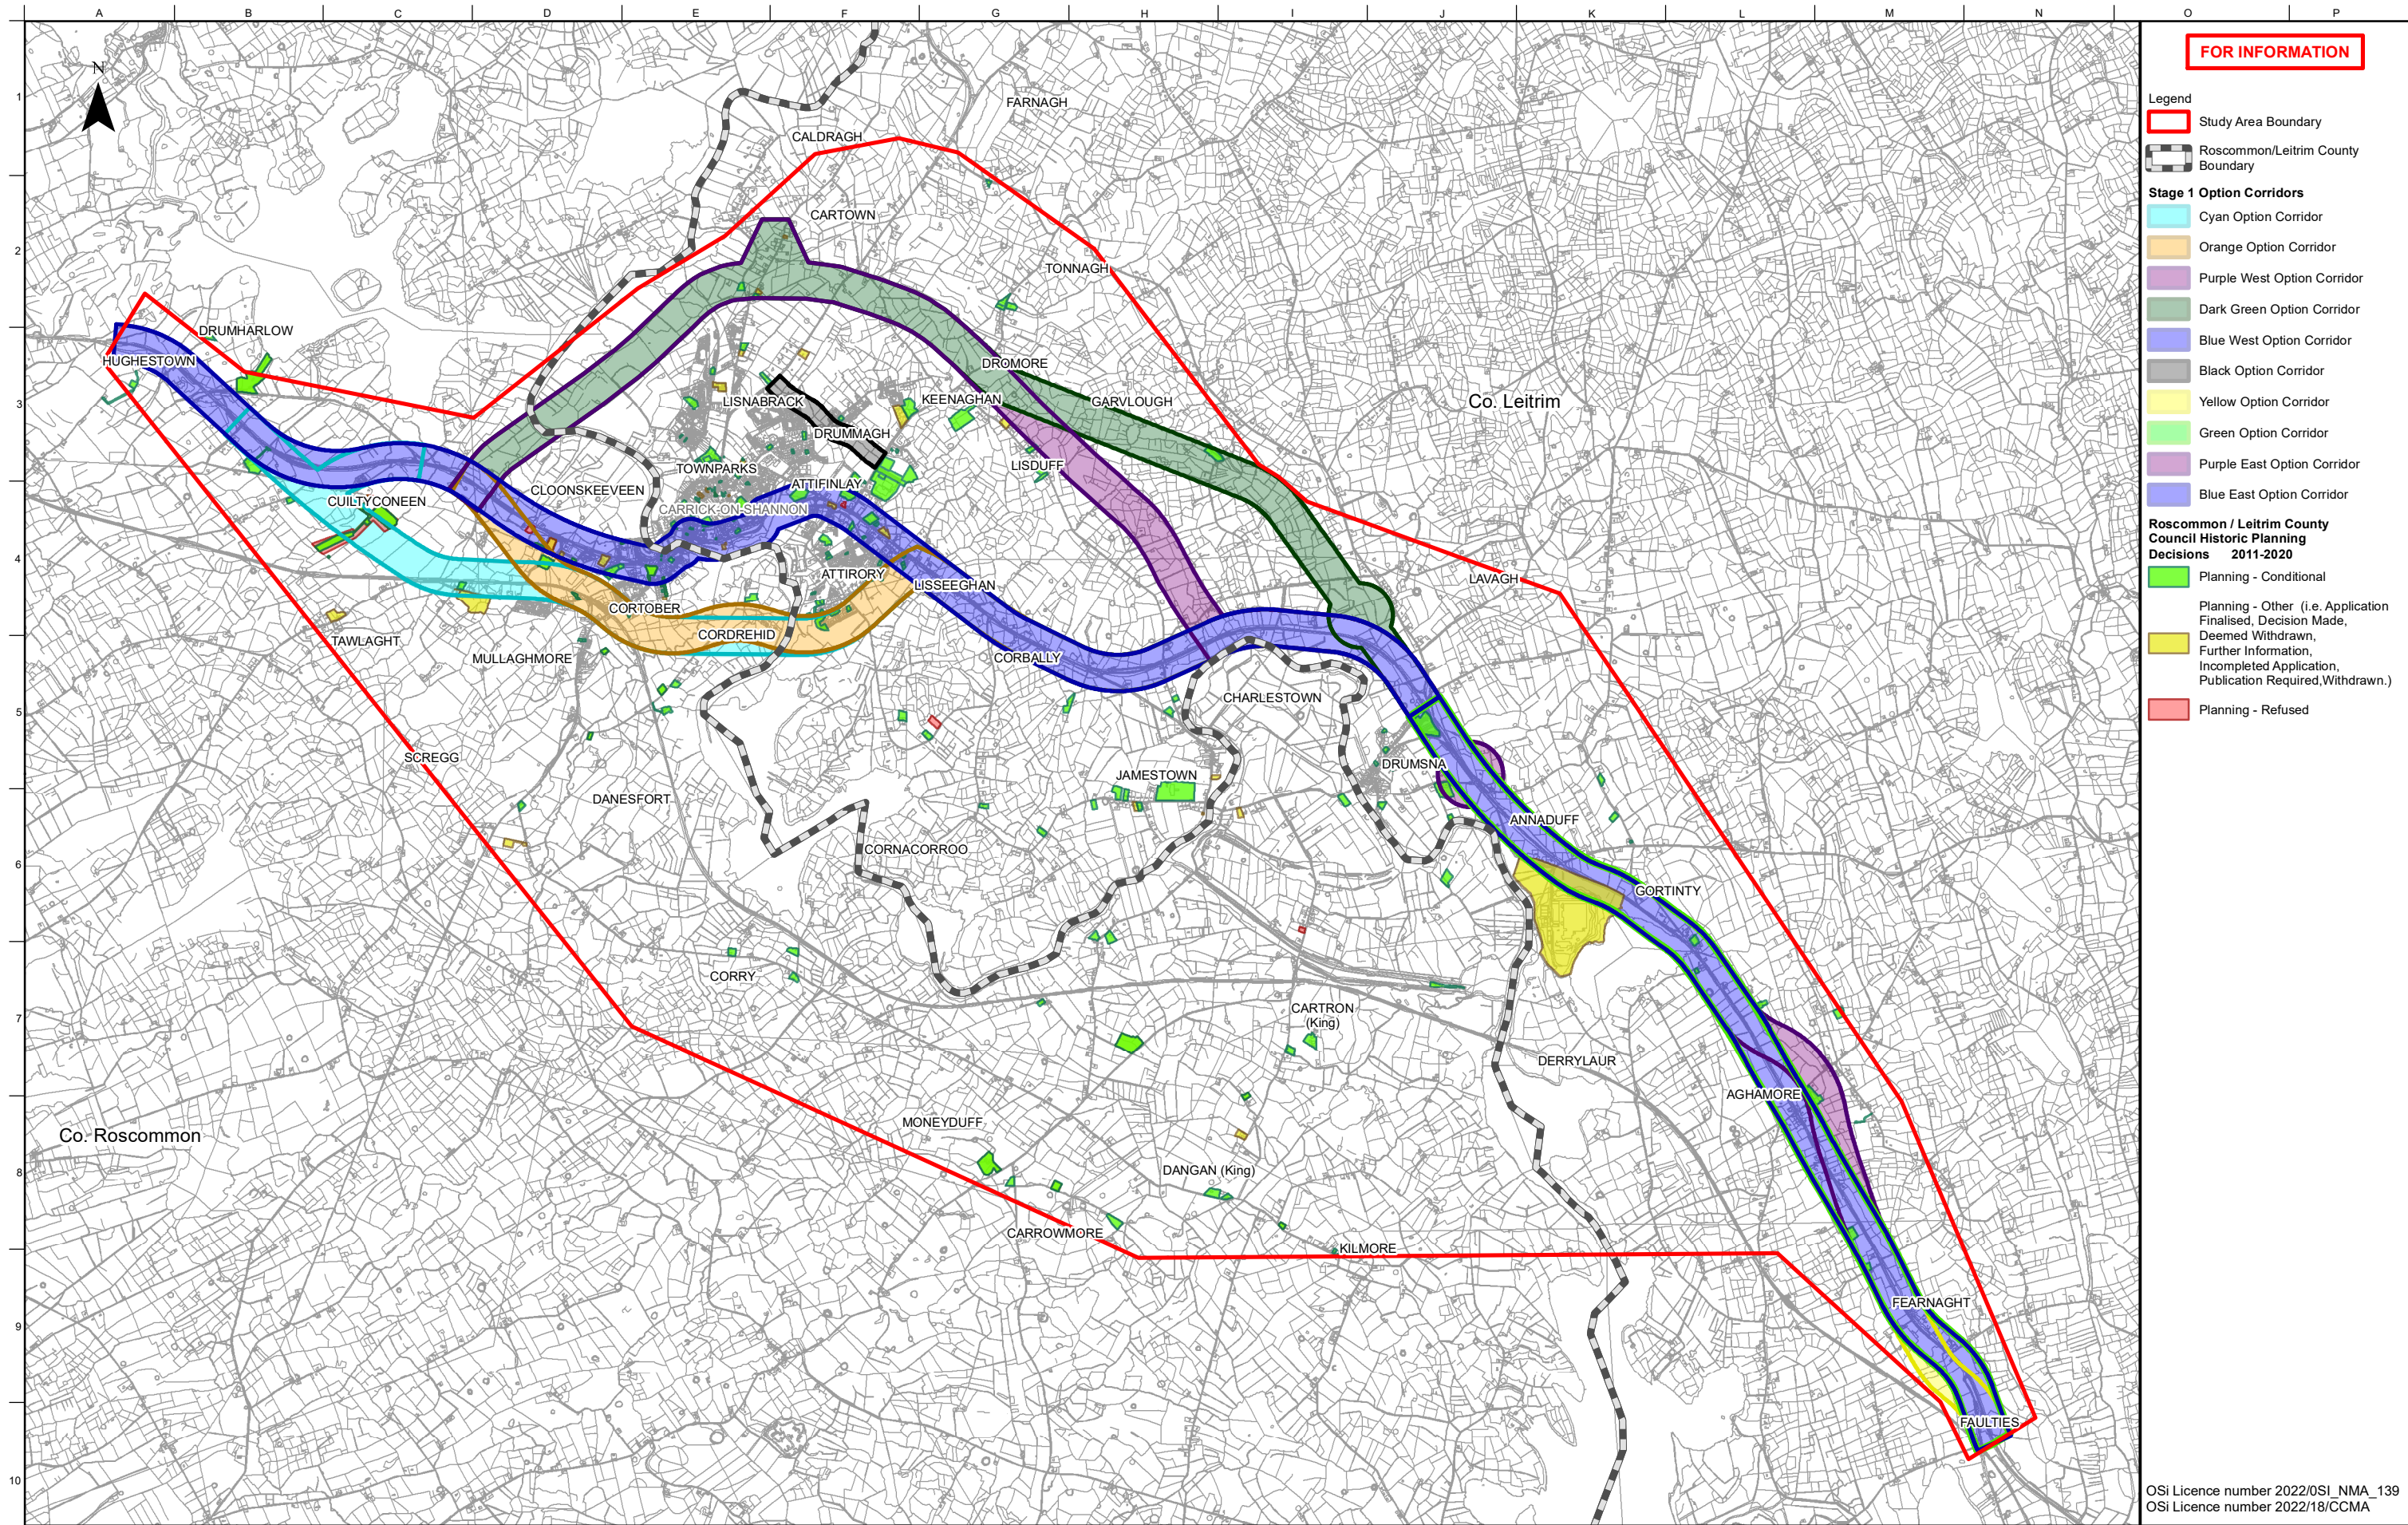

FOR INFORMATION

Legend

Study Area Boundary

Roscommon/Leitrim County Boundary

Stage 1 Option Corridors

Cyan Option Corridor

Orange Option Corridor

Purple West Option Corridor

Dark Green Option Corridor

Blue West Option Corridor

Black Option Corridor

Yellow Option Corridor

Green Option Corridor

Purple East Option Corridor

Blue East Option Corridor

Roscommon / Leitrim County Council Historic Planning Decisions 2011-2020

Planning - Conditional

Planning - Other (i.e. Application Finalised, Decision Made, Deemed Withdrawn, Further Information, Incompleted Application, Publication Required, Withdrawn.)

Planning - Refused

Notes

Disclaimer Note:
The Constraints and Options shown are draft only and subject to change. More detailed assessments, on-going studies and the information received from the public may result in changes to these Constraints and Options.

Note Séanta:
Tá na srianta agus na roghanna atá léirithe ina bhfoirm dréacht, d'fhéadfaí athraithe teacht orthu. Is mar thoradh ar mheasúnaithe níos mionchruinne ar staidéar leanúnach agus ar eolas ón bpobal go ndéadfaí athruithe ar na srianta agus na roghanna seo.

Comhairle Chontae Liatroma
Leitrim County Council

An Roinn Iompair
Department of Transport

Tionscadal Éireann
Project Ireland
2040

TII
Transport Infrastructure Ireland

Comhairle Contae Ros Comáin
Roscommon County Council

Key Plan

Consultant

Corporate House
City East Business Park
Ballybrit, Galway, Ireland

Tel +353 (0)91 460675
www.carrickdromod.ie
www.arup.ie

Job Title

N4 Carrick-on-Shannon to Dromod Project

Carrick-on-Shannon to Dromod

Scale

1 : 50000 @A3

Role

Material Assets - Non-Agriculture

Date

October 2021

P04	22/07/2022	KJ	LH	EMC
P03	01/03/2022	AG	LH	HK
P02	28/01/2022	AG	LH	HK
P01	22/10/2021	AG	LH	HK
Issue	Date	By	Chkd	Appd

Drawing Title

Stage 1 Option Corridors
Material Assets - Non-Agriculture
Historical Planning Decisions

Suitability

Issued for Information (Status S3)

Job No

274219

Figure ID

Figure 7.5.2.5.0

Rev.


P04

Drawing No

274219-ARUP-02-OS-DR-YEMAN-001031

Do not scale

© Arup

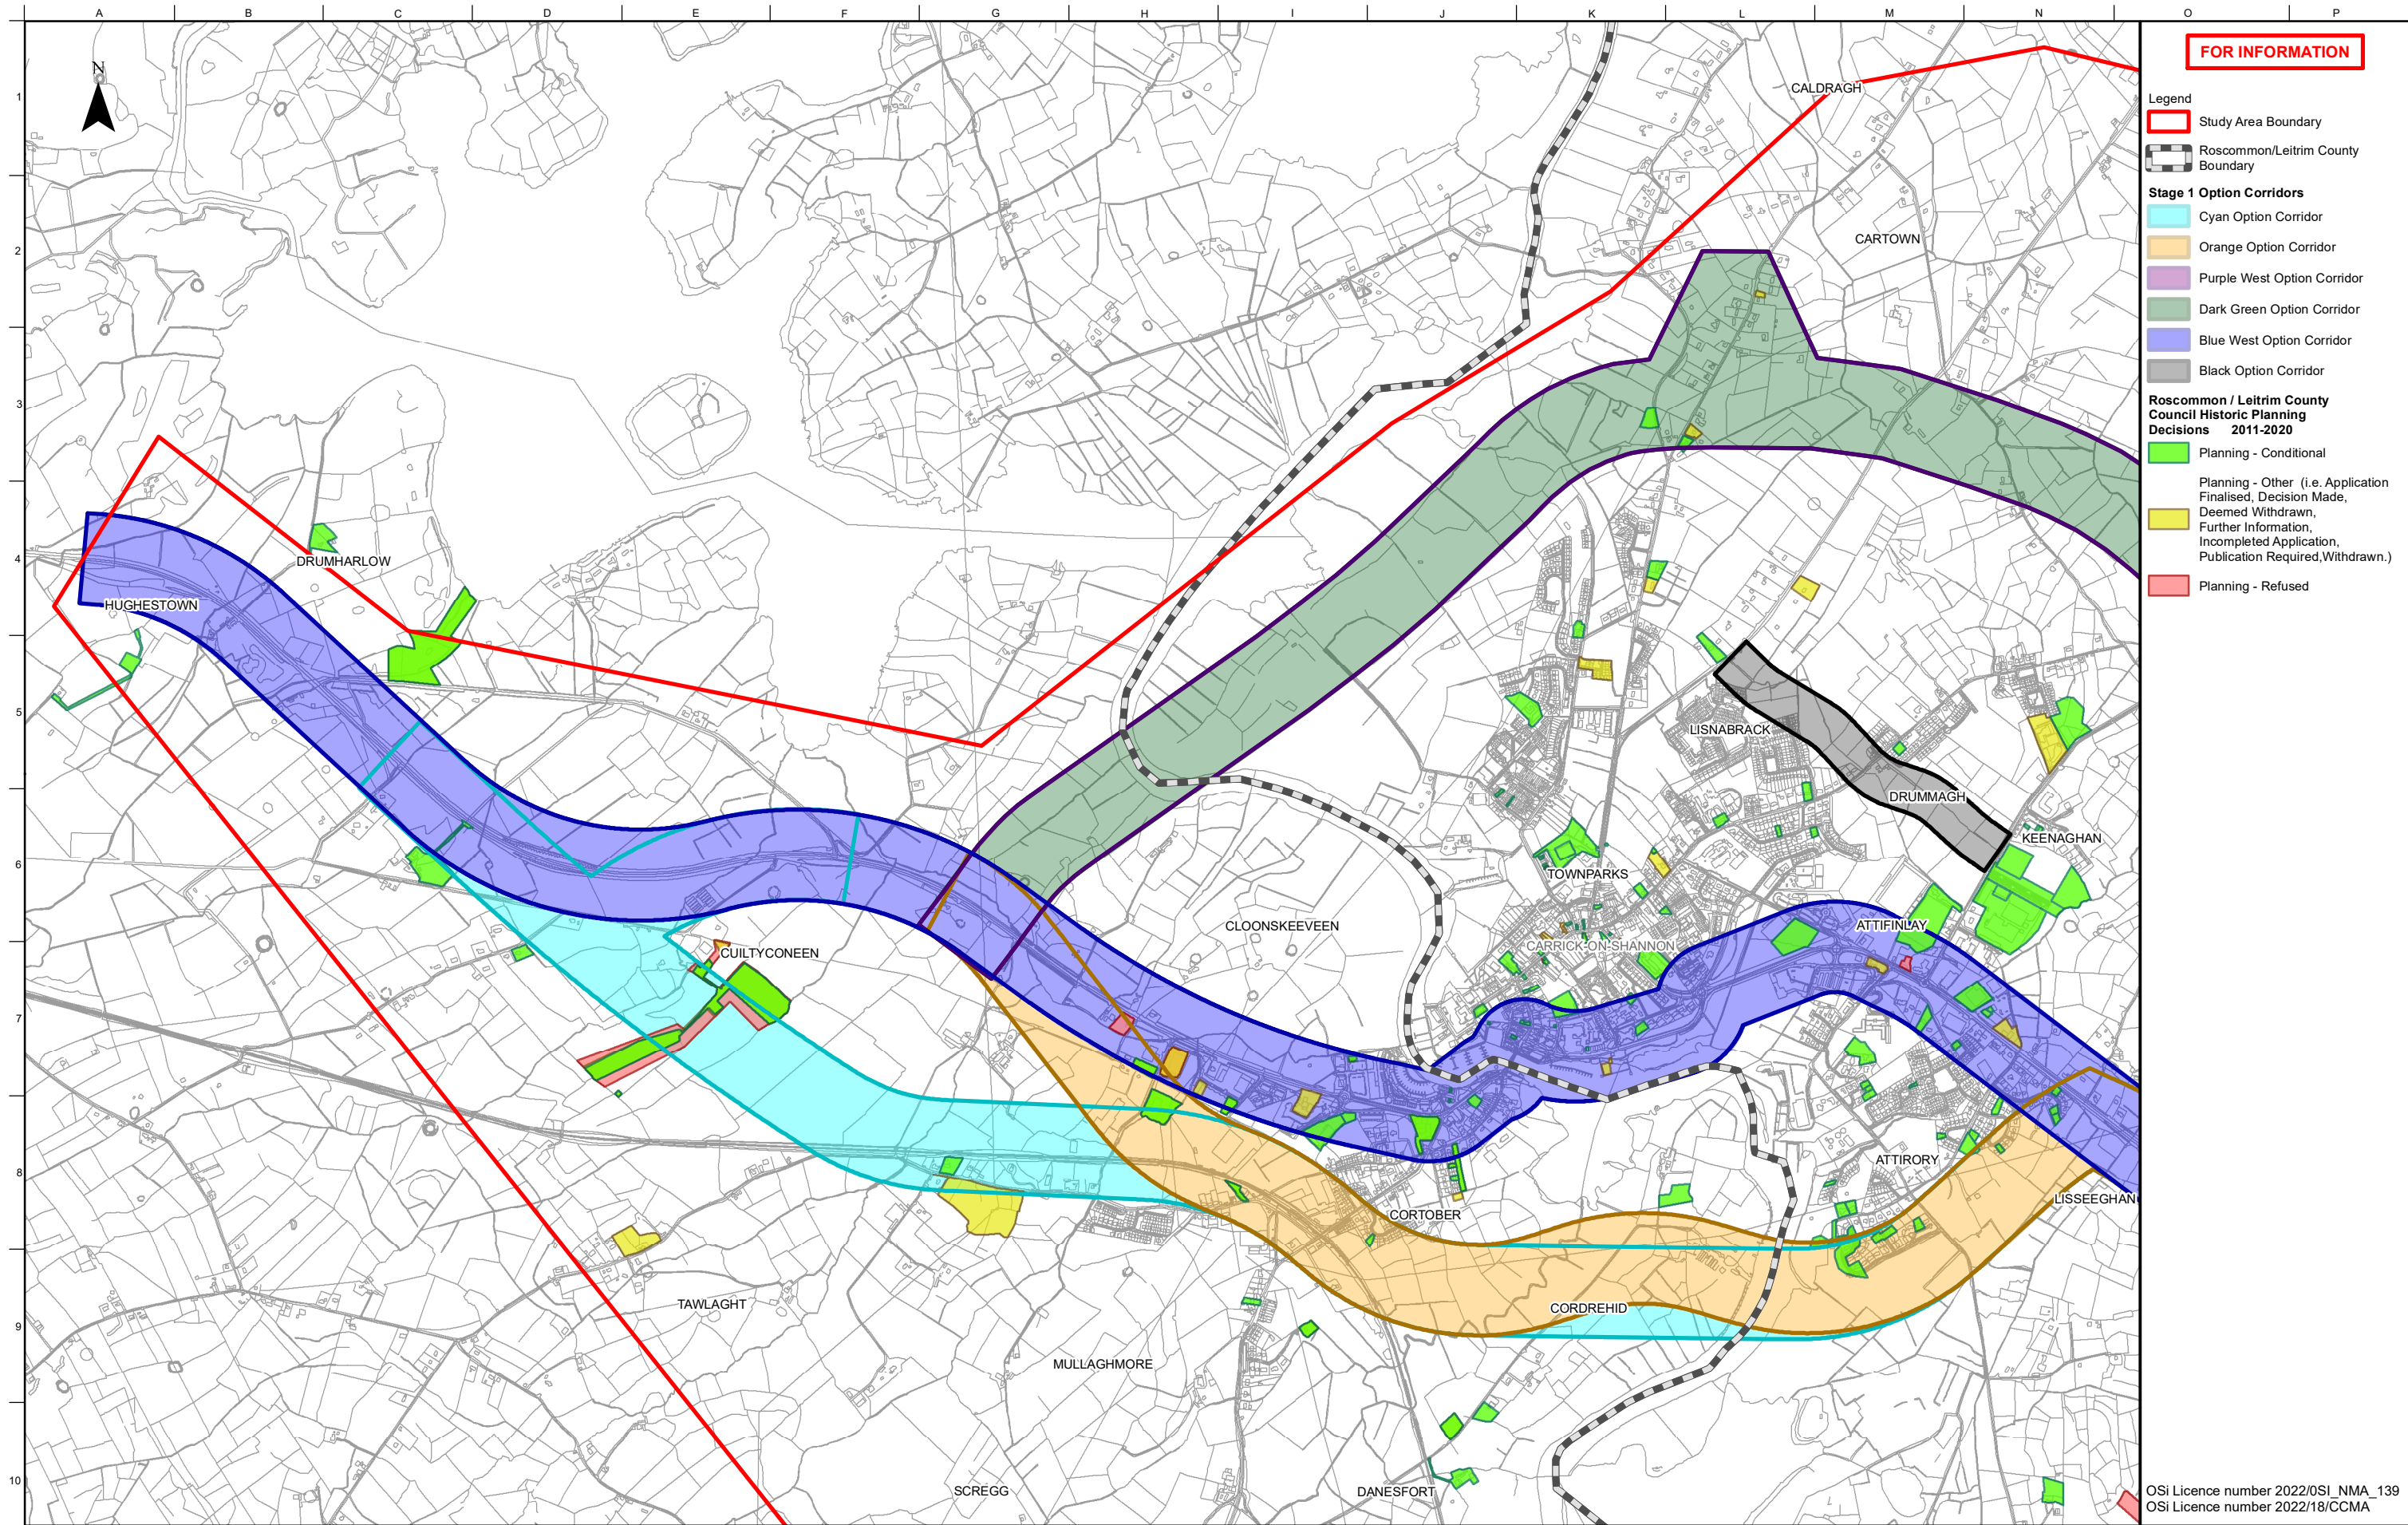

FOR INFORMATION

Legend

Study Area Boundary

Roscommon/Leitrim County Boundary

Stage 1 Option Corridors

Cyan Option Corridor

Orange Option Corridor

Purple West Option Corridor

Dark Green Option Corridor

Blue West Option Corridor

Black Option Corridor

Roscommon / Leitrim County Council Historic Planning Decisions 2011-2020

Planning - Conditional

Planning - Other (i.e. Application Finalised, Decision Made, Deemed Withdrawn, Further Information, Incompleted Application, Publication Required, Withdrawn.)

Planning - Refused

Notes
Disclaimer Note:
The Constraints and Options shown are draft only and subject to change. More detailed assessments, on-going studies and the information received from the public may result in changes to these Constraints and Options.

Note Séanta:
Tá na srianta agus na roghanna atá léirithe ina bhfoirm dréacht, d'fhéadfaí athraithe teacht orthu. Is mar thoradh ar mheasúnaithe níos mionchruinne ar staidéar leanúnach agus ar eolas ón bpobal go ndéadfar athruithe ar na srianta agus na roghanna seo.


Comhairle Chontae Liatroma
Leitrim County Council

An Roinn Iompair
Department of Transport

Tionscadal Éireann
Project Ireland
2040

TII
Bonneagair Iompair Éireann
Transport Infrastructure Ireland

Comhairle Contae Ros Comáin
Roscommon County Council

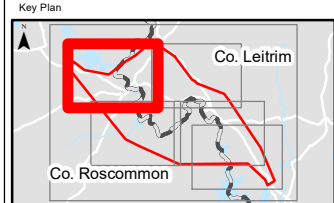

Consultant

Corporate House
City East Business Park
Ballybrit, Galway, Ireland
Tel +353 (0)91 460675
www.carrickdromod.ie
www.arup.ie

Job Title
N4 Carrick-on-Shannon to Dromod Project

Carrick-on-Shannon to Dromod

Scale
1 : 20000 @A3

Role
Material Assets - Non-Agriculture

Date
October 2021


P04	22/07/2022	KJ	LH	EMC
P03	01/03/2022	AG	LH	HK
P02	28/01/2022	AG	LH	HK
P01	22/10/2021	AG	LH	HK
Issue	Date	By	Chkd	Appd

Drawing Title
Stage 1 Option Corridors
Material Assets - Non-Agriculture
Historical Planning Decisions

Suitability
Issued for Information (Status S3)

Job No	Figure ID	Rev.
274219	Figure 7.5.2.5.1	P04

Drawing No
274219-ARUP-02-OS-DR-YEMAN-001032

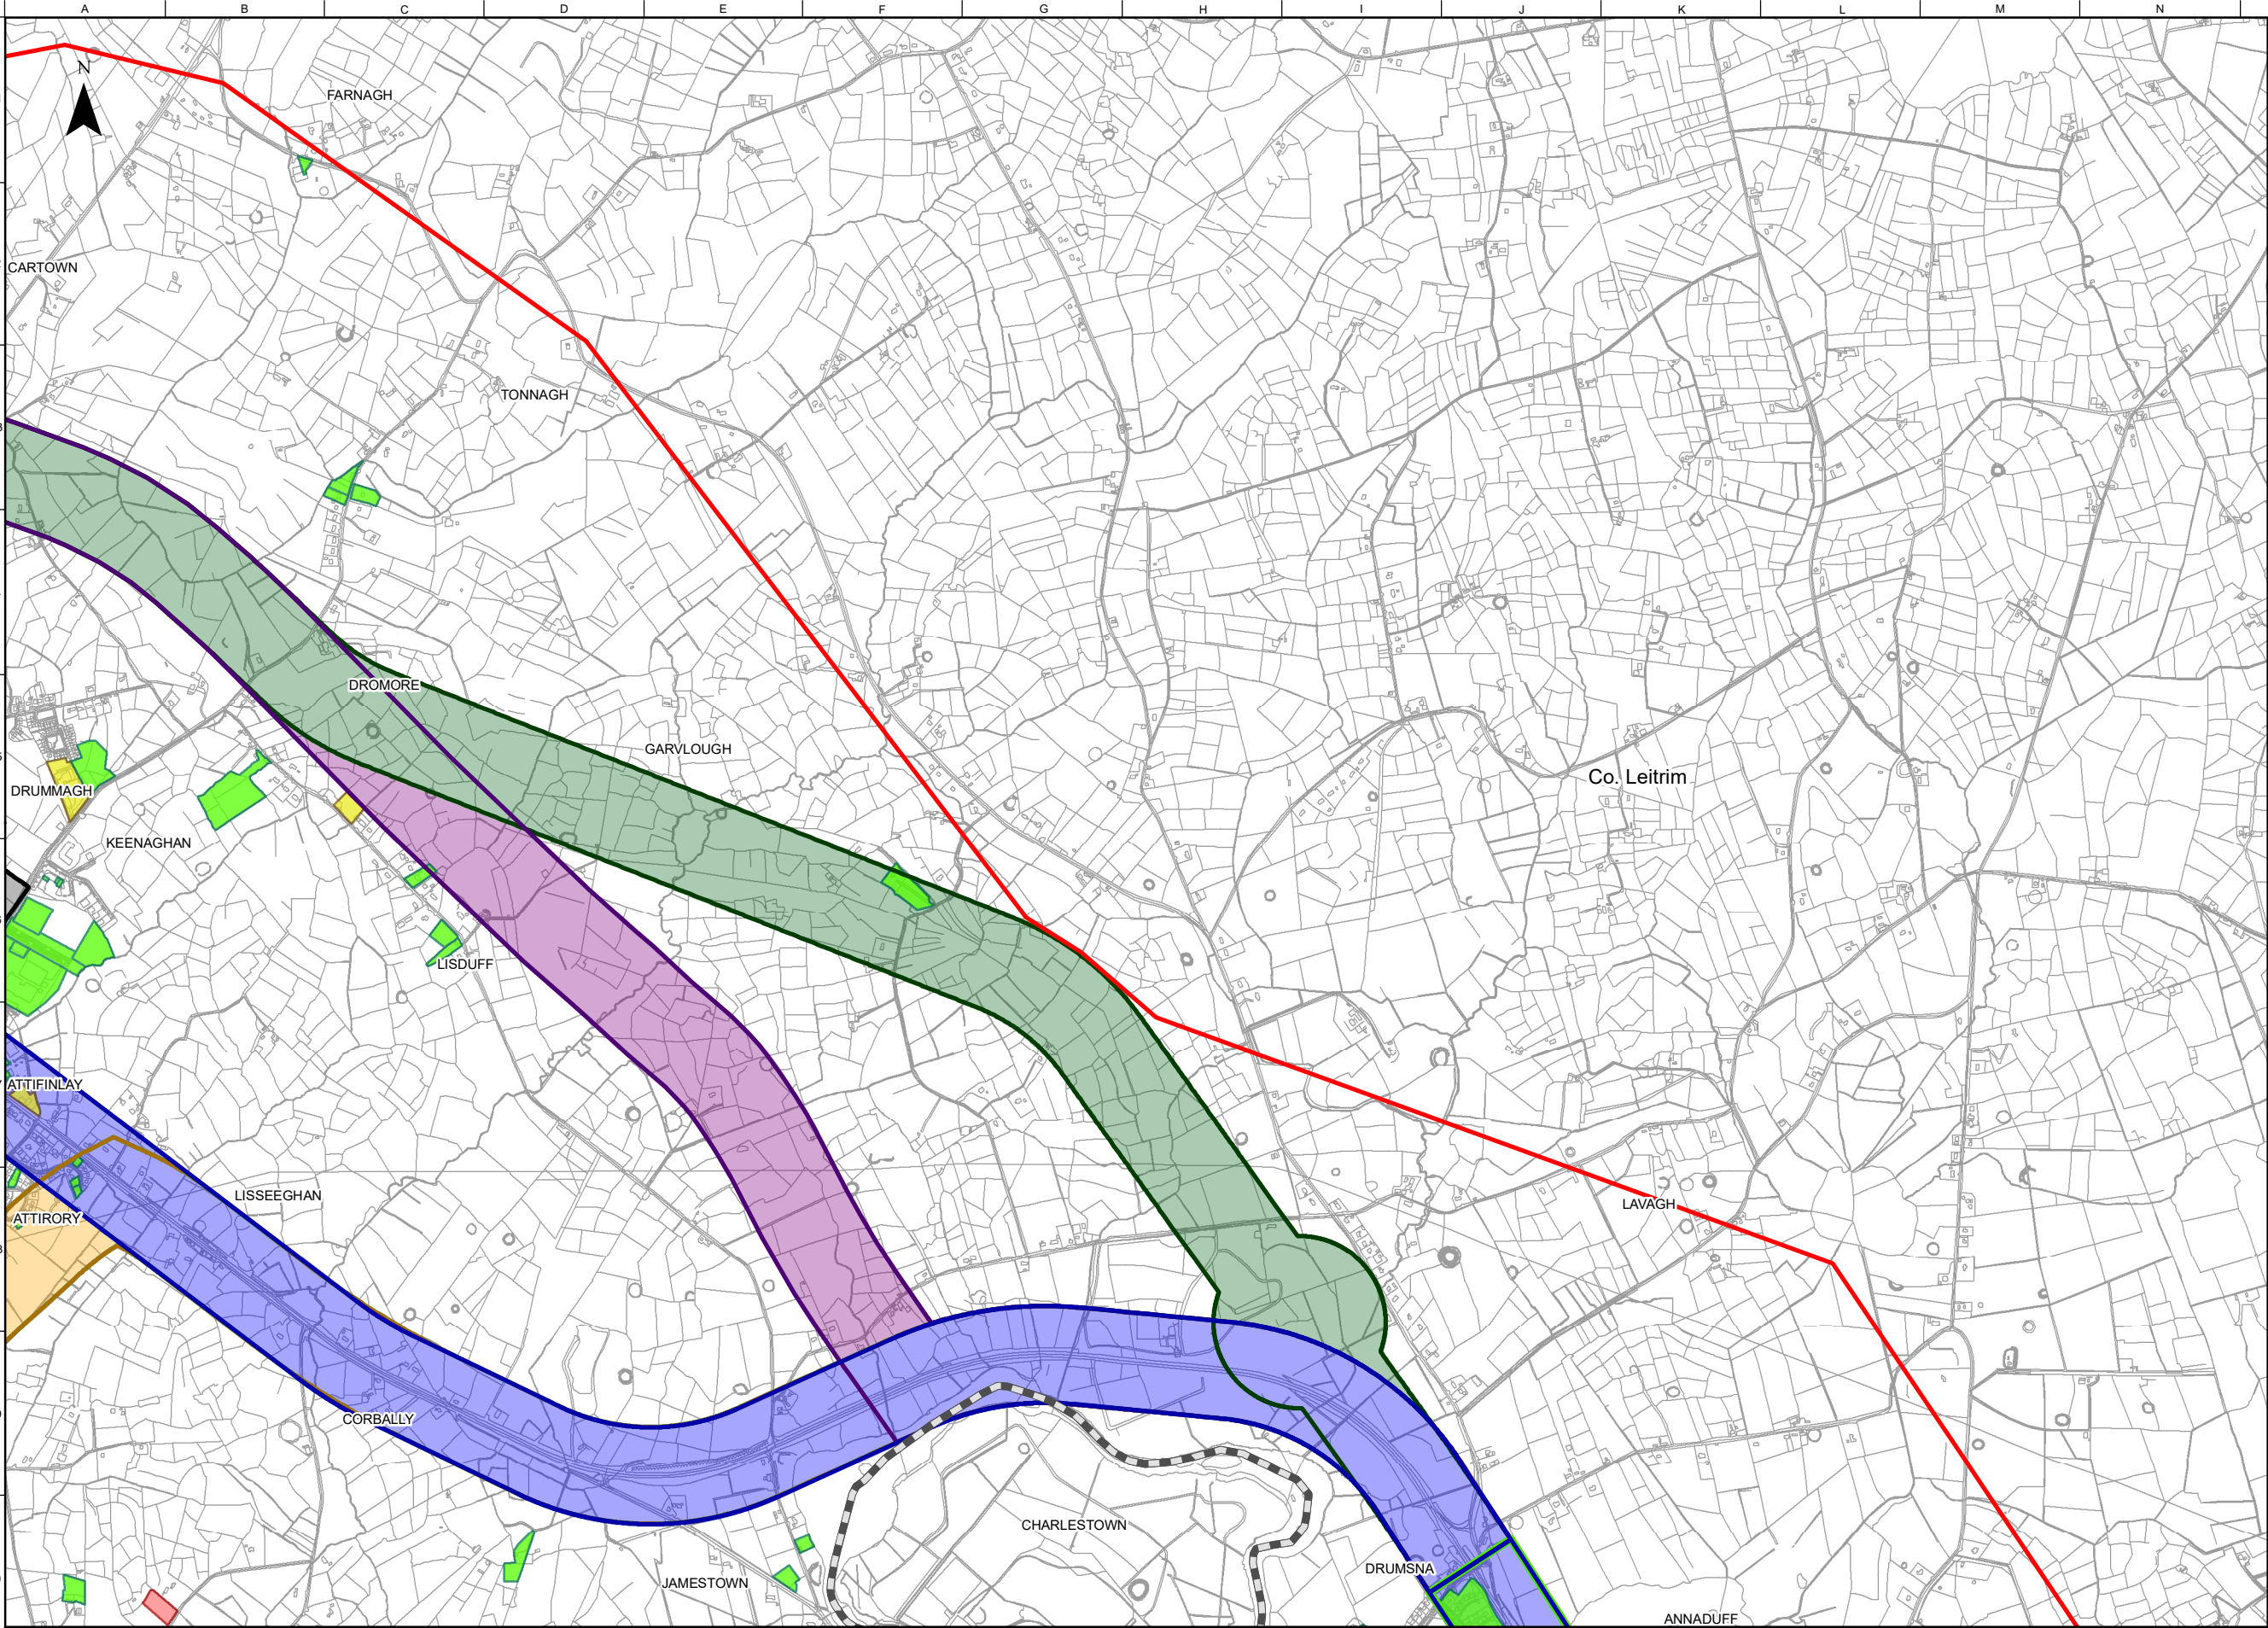

FOR INFORMATION

Legend

Study Area Boundary

Roscommon/Leitrim County Boundary

Stage 1 Option Corridors

- Cyan Option Corridor
- Orange Option Corridor
- Purple West Option Corridor
- Dark Green Option Corridor
- Blue West Option Corridor
- Black Option Corridor
- Yellow Option Corridor
- Green Option Corridor
- Purple East Option Corridor
- Blue East Option Corridor

Roscommon / Leitrim County Council Historic Planning Decisions 2011-2020

- Planning - Conditional
- Planning - Other (i.e. Application Finalised, Decision Made, Deemed Withdrawn, Further Information, Incompleted Application, Publication Required, Withdrawn.)
- Planning - Refused

OSi Licence number 2022/OSI_NMA_139
OSi Licence number 2022/18/CCMA

Notes

Disclaimer Note:
The Constraints and Options shown are draft only and subject to change. More detailed assessments, on-going studies and the information received from the public may result in changes to these Constraints and Options.

Note Séanta:
Tá na srianta agus na roghanna atá léirithe ina bhfoirm dréacht, d'fhéadfaí athraithe teacht orthu. Is mar thoradh ar mheasúnaithe níos mionchruinne ar staidéar leanúnach agus ar eolas ón bpobal go ndéadfar athruithe ar na srianta agus na roghanna seo.

Clients


Comhairle Chontae Liatroma
Leitrim County Council

An Roinn Iompair
Department of Transport

Tionscadal Éireann
Project Ireland
2040

TII
Bonnagar Iompair Éireann
Transport Infrastructure Ireland

Comhairle Contae Ros Comáin
Roscommon County Council

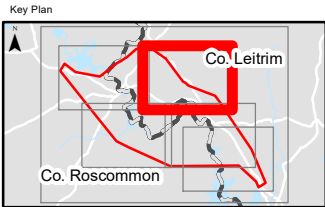

Consultant

ARUP

Corporate House
City East Business Park
Ballybrit, Galway, Ireland

Tel +353 (0)91 460675
www.carrickdromod.ie
www.arup.ie

Job Title

N4 Carrick-on-Shannon to Dromod Project

Carrick-on-Shannon to Dromod

Scale 1 : 20000 @A3

Role Material Assets – Non-Agriculture

Date October 2021

P04	22/07/2022	KJ	LH	EMC
P03	01/03/2022	AG	LH	HK
P02	28/01/2022	AG	LH	HK
P01	22/10/2021	AG	LH	HK
Issue	Date	By	Chkd	Appd

Drawing Title


Stage 1 Option Corridors
Material Assets - Non-Agriculture
Historical Planning Decisions

Suitability

Issued for Information (Status S3)

Job No	Figure ID	Rev.
274219	Figure 7.5.2.5.2	P04

Drawing No
274219-ARUP-02-OS-DR-YEMAN-001033

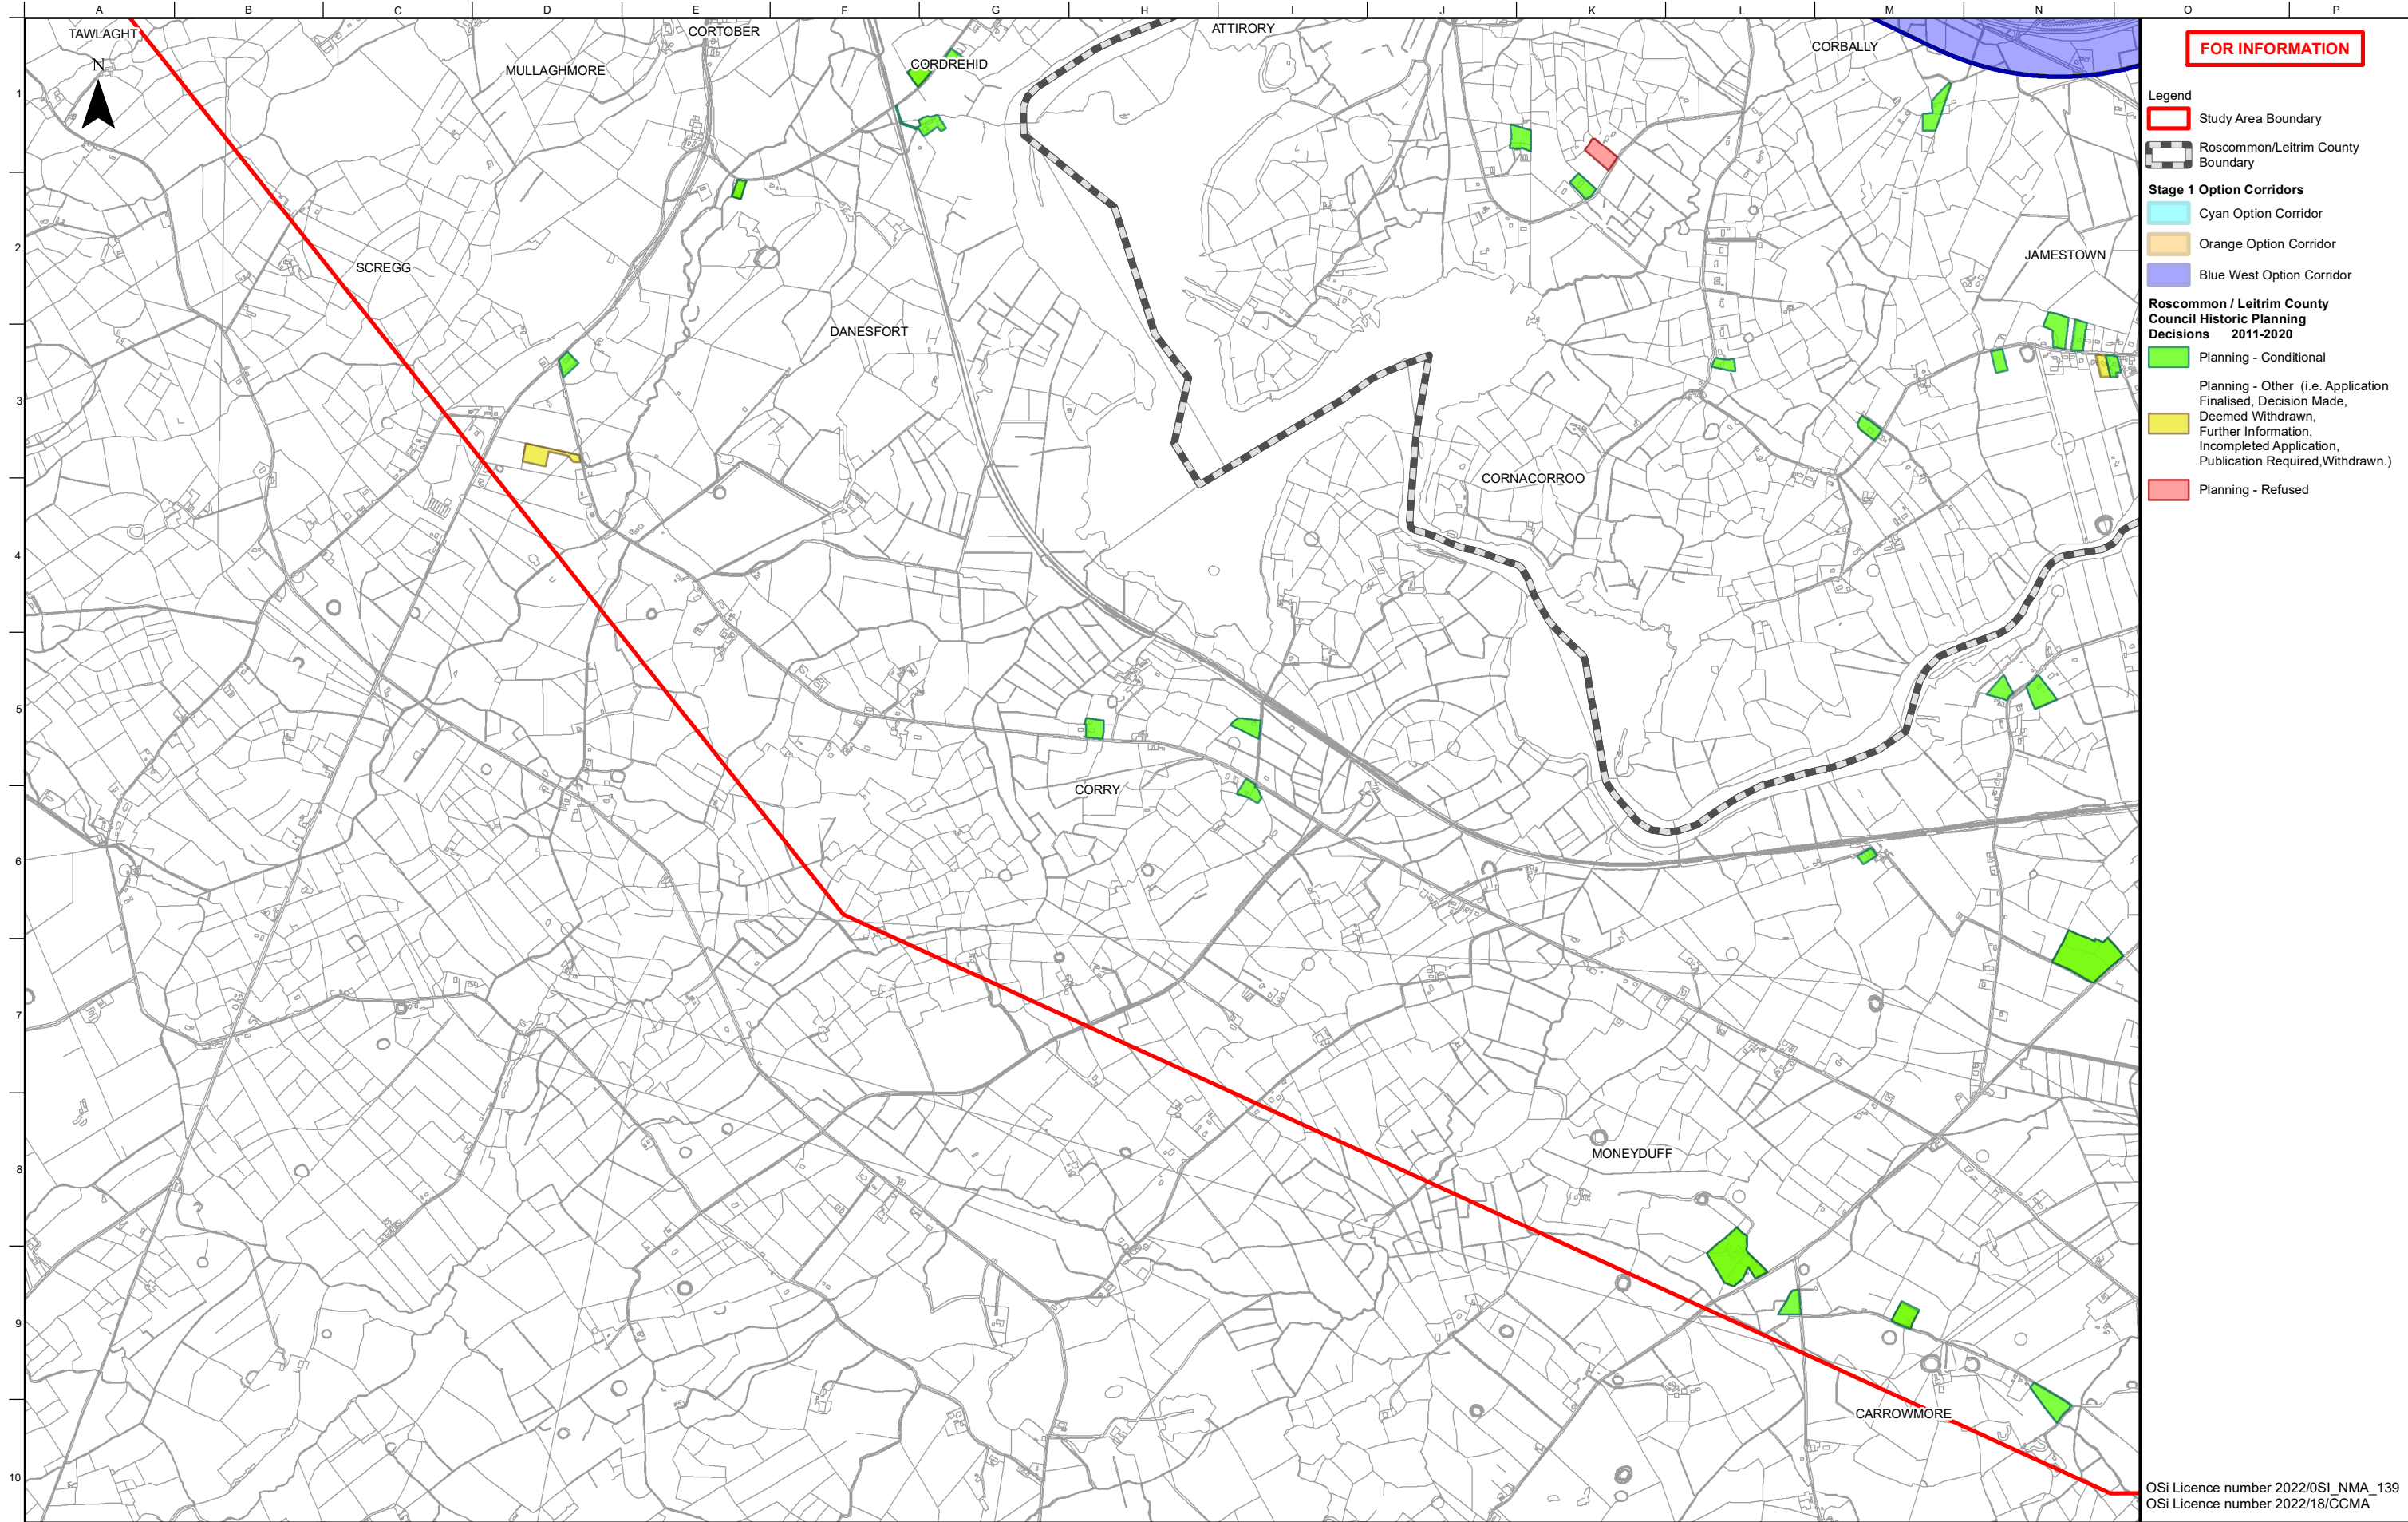

FOR INFORMATION

Legend

Study Area Boundary

Roscommon/Leitrim County Boundary

Stage 1 Option Corridors

Cyan Option Corridor

Orange Option Corridor

Blue West Option Corridor

Roscommon / Leitrim County Council Historic Planning Decisions 2011-2020

Planning - Conditional

Planning - Other (i.e. Application Finalised, Decision Made, Deemed Withdrawn, Further Information, Incompleted Application, Publication Required, Withdrawn.)

Planning - Refused

OSi Licence number 2022/OSI_NMA_139
OSi Licence number 2022/18/CCMA

Notes

Disclaimer Note:
The Constraints and Options shown are draft only and subject to change. More detailed assessments, on-going studies and the information received from the public may result in changes to these Constraints and Options.

Note Séanta:
Tá na srianta agus na roghanna atá léirithe ina bhfoirm dréacht, d'fhéadfaí athraithe teacht orthu. Is mar thoradh ar mheasúnaithe níos mionchruinne ar staidéar leanúnach agus ar eolas ón bpobal go ndéadfar athruithe ar na srianta agus na roghanna seo.

Clients

Comhairle Chontae Liatroma
Leitrim County Council

An Roinn Iompair
Department of Transport

Tionscadal Éireann
Project Ireland
2040

TII
Bonnagar Iompair Éireann
Transport Infrastructure Ireland

Comhairle Contae Ros Comáin
Roscommon County Council

Key Plan

Consultant

ARUP

Corporate House

City East Business Park

Ballybrit, Galway, Ireland

Tel +353 (0)91 460675

www.carrickdromod.ie

www.arup.ie

Job Title

N4 Carrick-on-Shannon to Dromod Project

Carrick-on-Shannon to Dromod

Scale

1 : 20000 @A3

Role

Material Assets - Non-Agriculture

Date

October 2021

P04	22/07/2022	KJ	LH	EMC
P03	01/03/2022	AG	LH	HK
P02	28/01/2022	AG	LH	HK
P01	22/10/2021	AG	LH	HK
Issue	Date	By	Chkd	Appd

Drawing Title

Stage 1 Option Corridors
Material Assets - Non-Agriculture
Historical Planning Decisions

Suitability

Issued for Information (Status S3)

Job No

Figure ID

Rev.

274219


Figure 7.5.2.5.3

P04

Drawing No

274219-ARUP-02-OS-DR-YEMAN-001034

Do not scale © Arup

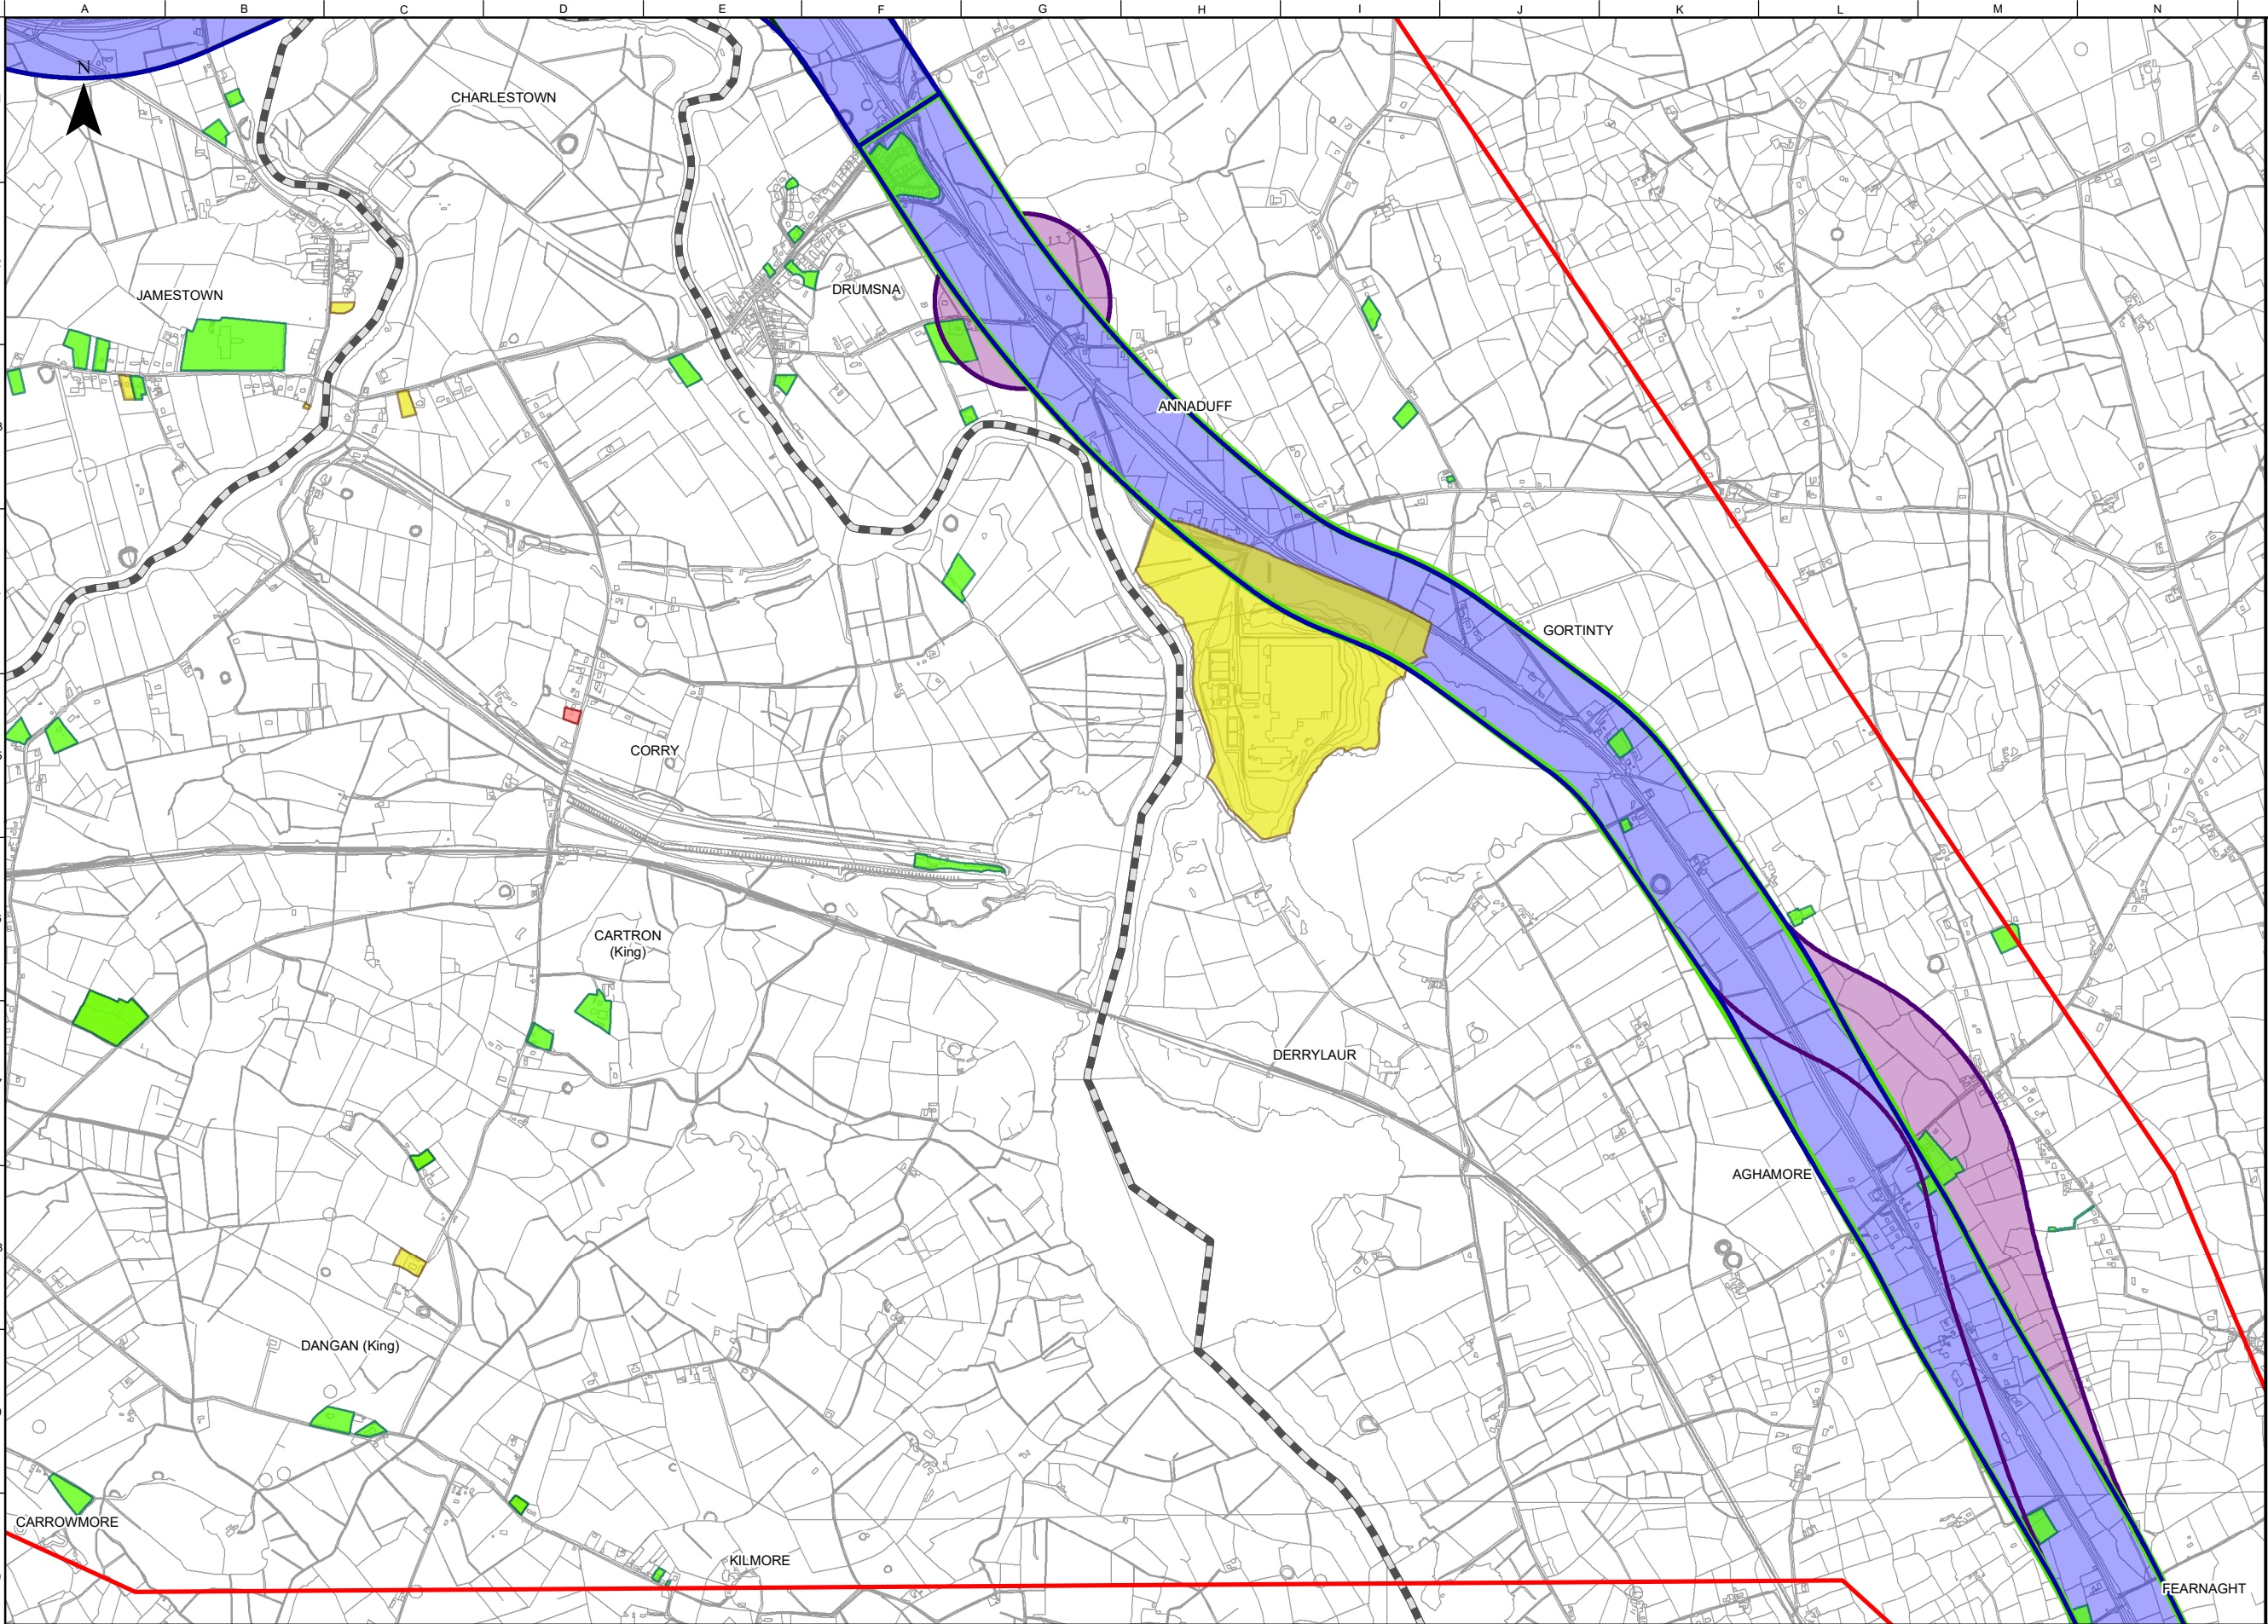

FOR INFORMATION

Legend

Study Area Boundary

Roscommon/Leitrim County Boundary

Stage 1 Option Corridors

Cyan Option Corridor

Orange Option Corridor

Purple West Option Corridor

Dark Green Option Corridor

Blue West Option Corridor

Yellow Option Corridor

Green Option Corridor

Purple East Option Corridor

Blue East Option Corridor

Roscommon / Leitrim County Council Historic Planning Decisions 2011-2020

Planning - Conditional

Planning - Other (i.e. Application Finalised, Decision Made, Deemed Withdrawn, Further Information, Incomplete Application, Publication Required,Withdrawn.)

Planning - Refused

OSi Licence number 2022/OSI_NMA_139

OSi Licence number 2022/18/CCMA

Notes

Disclaimer Note:
The Constraints and Options shown are draft only and subject to change. More detailed assessments, on-going studies and the information received from the public may result in changes to these Constraints and Options.

Note Séanta:
Tá na srianta agus na roghanna atá léirithe ina bhfoirm dréacht, d'fhéadfaí athraithe teacht orthu. Is mar thoradh ar mheasúnaithe níos mionchruinne ar staidéar leanúnach agus ar eolas ón bpobal go ndéadfar athruithe ar na srianta agus na roghanna seo.

Clients

**Comhairle Chontae Liatroma**
Leitrim County Council

**ROS**
MON
Comhairle Contae Ros Comáin
Roscommon County Council

**An Roinn Iompair**
Department of Transport

Tionscadal Éireann
Project Ireland
2040

**TII**
Bonnagar Iompair Éireann
Transport Infrastructure Ireland

**ROS**
MON
Comhairle Contae Ros Comáin
Roscommon County Council

Key Plan

Consultant

ARUP

Corporate House
City East Business Park
Ballybrit, Galway, Ireland

Tel +353 (0)91 460675
www.carrickdromod.ie
www.arup.ie

Job Title

N4 Carrick-on-Shannon to Dromod Project


Carrick-on-Shannon to Dromod

Scale 1 : 20000 @A3

Role Material Assets – Non-Agriculture

Date October 2021

P04	22/07/2022	KJ	LH	EMC
P03	01/03/2022	AG	LH	HK
P02	28/01/2022	AG	LH	HK
P01	22/10/2021	AG	LH	HK
Issue	Date	By	Chkd	Appd

Drawing Title

Stage 1 Option Corridors
Material Assets - Non-Agriculture
Historical Planning Decisions

Suitability

Issued for Information (Status S3)


Job No 274219

Figure ID Figure 7.5.2.5.4

Rev. P04

Drawing No 274219-ARUP-02-OS-DR-YEMAN-001035

Do not scale © Arup

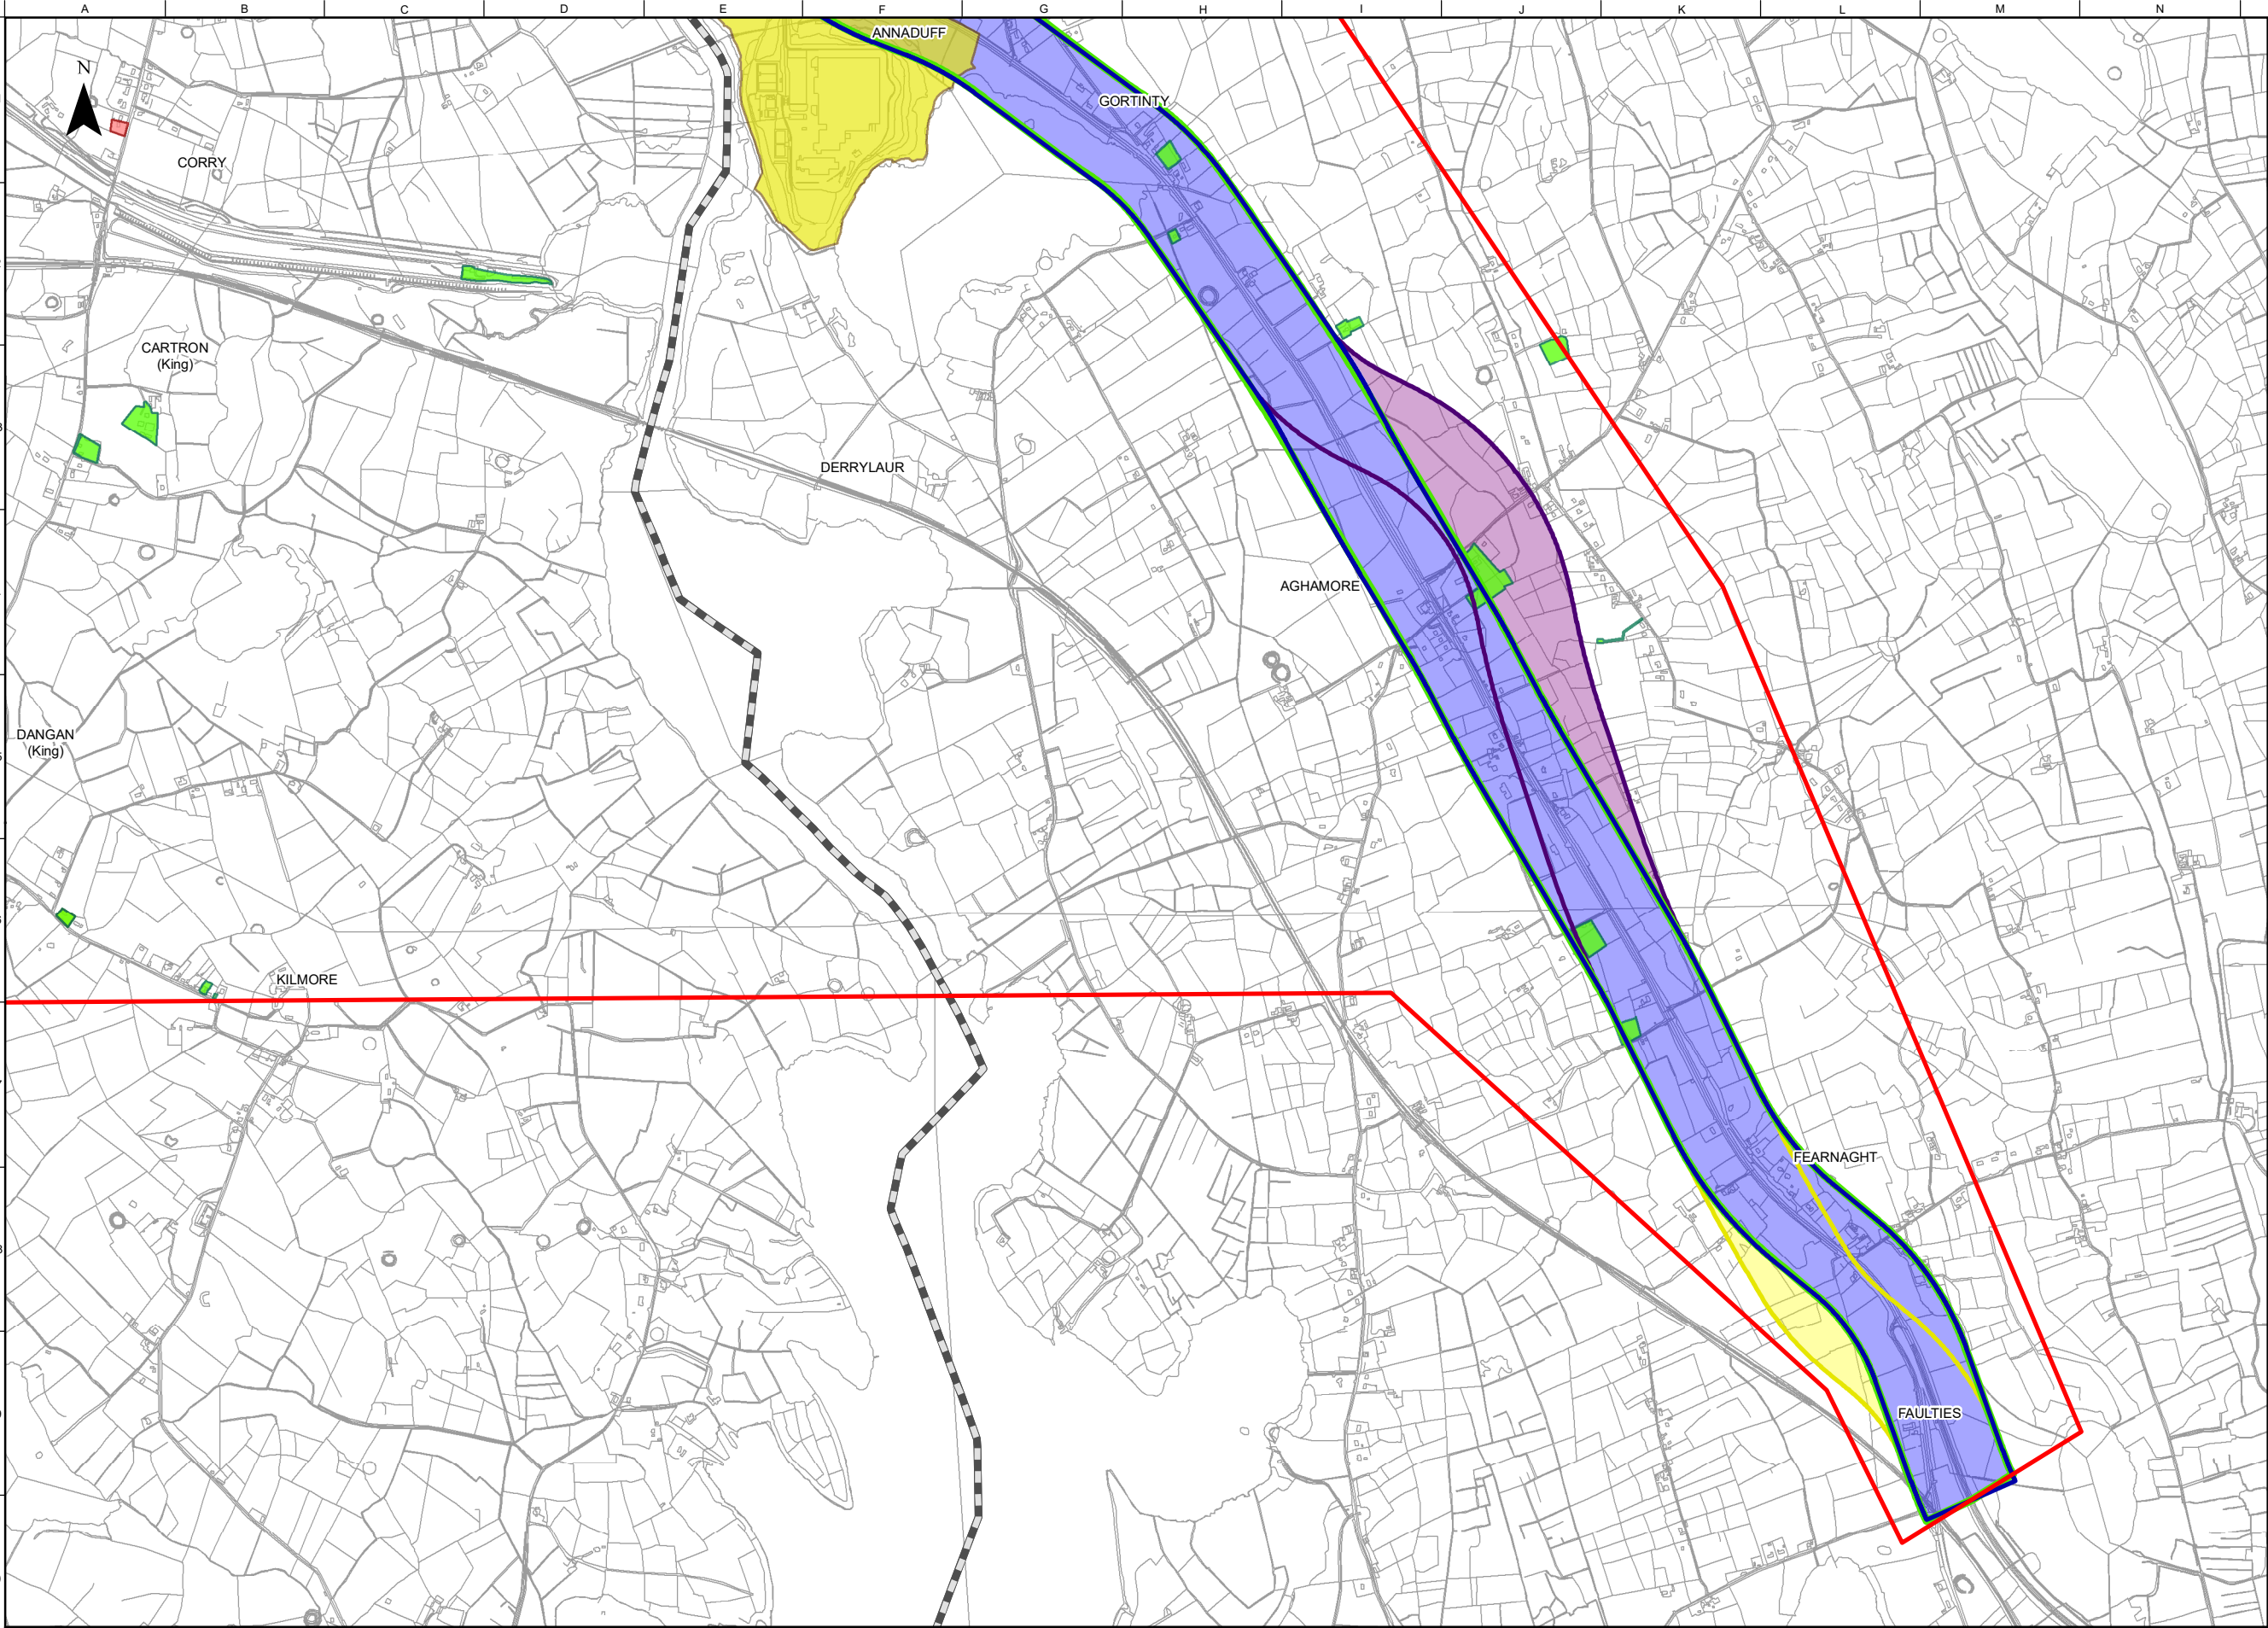

FOR INFORMATION

Legend

Study Area Boundary

Roscommon/Leitrim County Boundary

Stage 1 Option Corridors

Yellow Option Corridor

Green Option Corridor

Purple East Option Corridor

Blue East Option Corridor

Roscommon / Leitrim County Council Historic Planning Decisions 2011-2020

Planning - Conditional

Planning - Other (i.e. Application Finalised, Decision Made, Deemed Withdrawn, Further Information, Incompleted Application, Publication Required,Withdrawn.)

Planning - Refused

Notes

Disclaimer Note:
The Constraints and Options shown are draft only and subject to change. More detailed assessments, on-going studies and the information received from the public may result in changes to these Constraints and Options.

Note Séanta:
Tá na srianta agus na roghanna atá léirithe ina bhfoirm dréacht, d'fhéadfaí athraithe teacht orthu. Is mar thoradh ar mheasúnaithe níos mionchruinne ar staidéar leanúnach agus ar eolas ón bpobal go ndéadfar athruithe ar na srianta agus na roghanna seo.

Clients



Comhairle Chontae Liatroma

Leitrim County Council



Comhairle Contae Ros Comáin

Roscommon County Council



An Roinn Iompair

Department of Transport

Tionscadal Éireann

Project Ireland

2040



Bonneagair Iompair Éireann

Transport Infrastructure Ireland



ARUP

ARUP

Key Plan

Consultant

ARUP

Corporate House
City East Business Park
Ballybrit, Galway, Ireland

Tel +353 (0)91 460675
www.carrickdromod.ie
www.arup.ie

Job Title

N4 Carrick-on-Shannon to Dromod Project



Carrick-on-Shannon to Dromod

Scale

1 : 20000 @A3

Role

Material Assets – Non-Agriculture

Date

October 2021

P04	22/07/2022	KJ	LH	EMC
P03	01/03/2022	AG	LH	HK
P02	28/01/2022	AG	LH	HK
P01	22/10/2021	AG	LH	HK
Issue	Date	By	Chkd	Appd

Drawing Title

Stage 1 Option Corridors
Material Assets - Non-Agriculture
Historical Planning Decisions

Suitability

Issued for Information (Status S3)

Job No

274219

Figure ID

Figure 7.5.2.5.5

Rev.

P04

Drawing No

274219-ARUP-02-OS-DR-YEMAN-001036

Do not scale

© Arup