


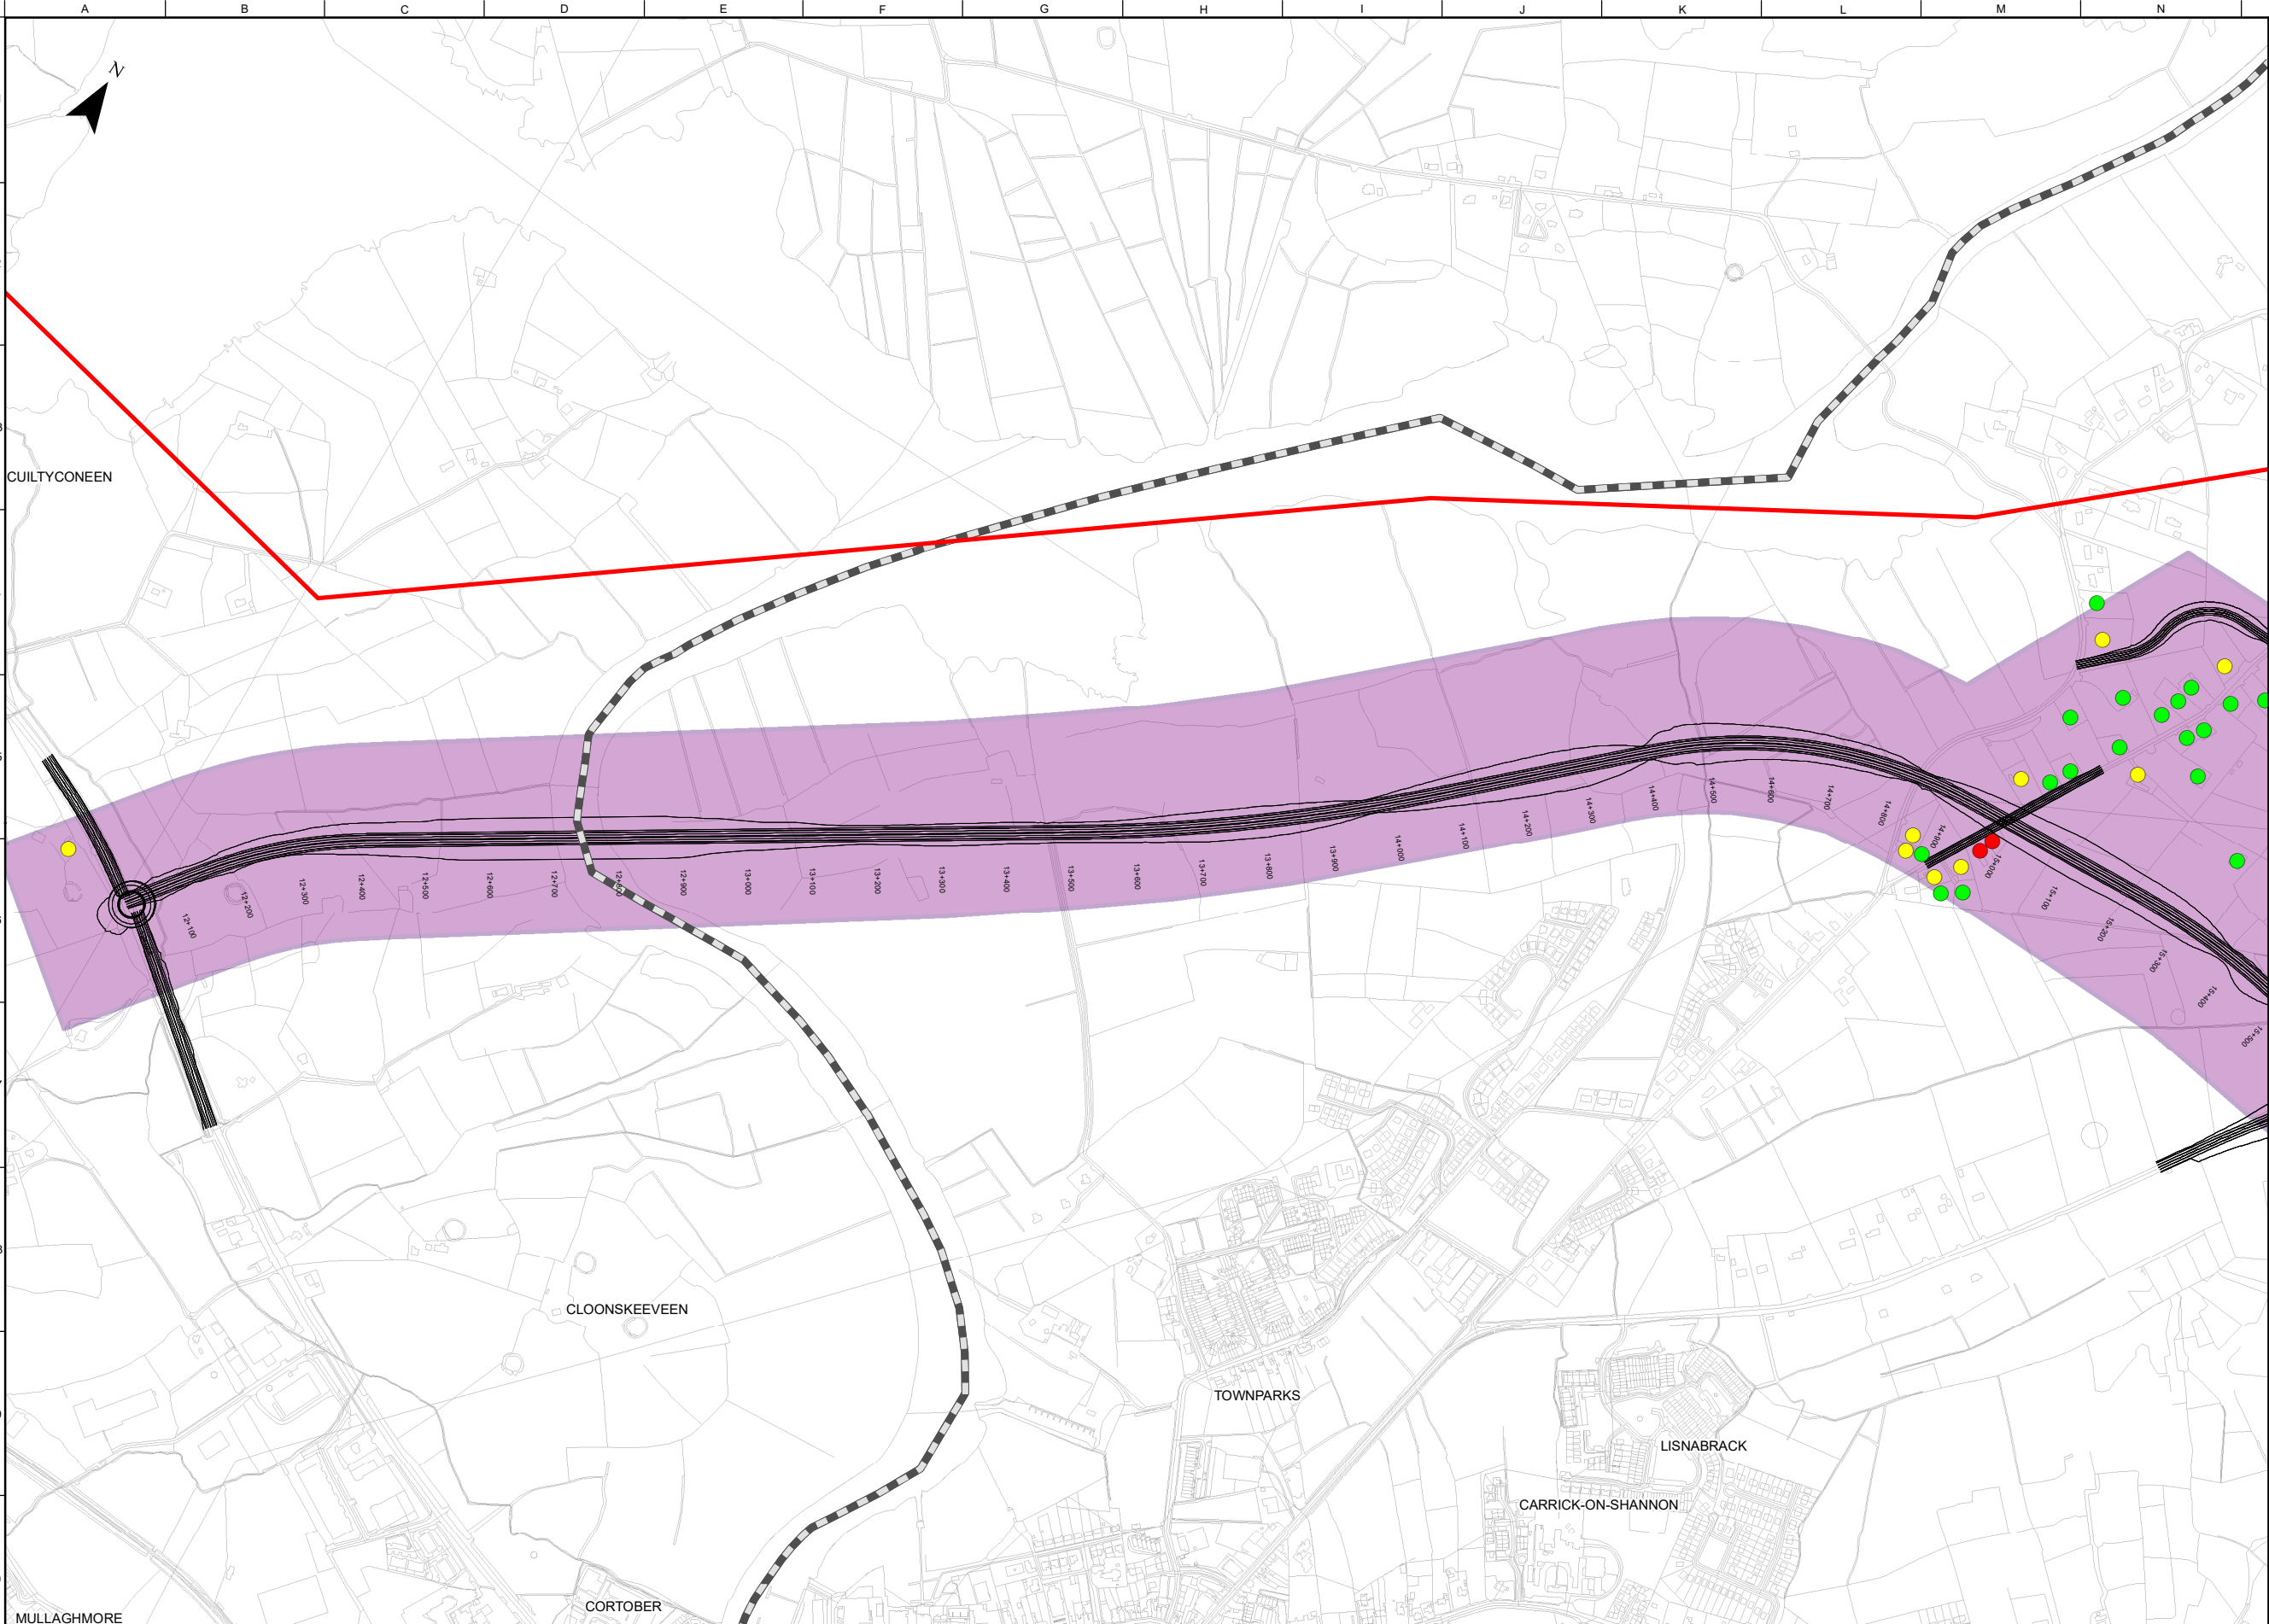

FOR INFORMATION

Legend

Study Area Boundary

Roscommon/Leitrim County Boundary

Purple West Option Corridor

Indicative Road Design

Residential within the Option Corridor

Residential Partial Acquisition

Residential Full Acquisition

Important Note:

The indicative design shown was used to inform the Phase 2 Assessment of Road-based Alternatives and Options. It is preliminary only and subject to change.

During Phase 3 of the Project, the design of the Preferred Transport Solution will be developed to a sufficient level of detail to establish landtake requirements and undertake further environmental assessment.

On-going studies and engagement with property owners and other key stakeholders will inform this design development, including the exact details of the road cross-section, earthworks, junctions, mainline and side road design, accommodation works design, drainage design and mitigation measures.

OSi Licence number 2022/OSI_NMA_139
OSi Licence number 2022/18/CCMA

Clients

**Comhairle Chontae Liatroma**
Leitrim County Council

**ROS**
MON
Comhairle Contae Ros Comáin
Roscommon County Council

**An Roinn Iompair**
Department of Transport

Tionscadal Éireann
Project Ireland
2040

**TII**
Bonnagar Iompair Éireann
Transport Infrastructure Ireland

**ROS**
MON
Comhairle Contae Ros Comáin
Roscommon County Council

Key Plan

Consultant


ARUP

Corporate House
City East Business Park
Ballybrit, Galway, Ireland

Tel +353 (0)91 460675
www.carrickdromod.ie
www.arup.ie

Job Title

N4 Carrick-on-Shannon to Dromod Project

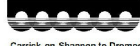
Carrick-on-Shannon to Dromod

Scale

1 : 10000 @A3

Role

Material Assets – Non-Agriculture

Date

October 2021

P04	22/07/2022	KJ	LH	EMC
P03	01/03/2022	AG	LK	HK
P02	28/01/2022	KJ	LH	HK
P01	26/10/2021	KJ	LH	HK
Issue	Date	By	Chkd	Appd

Drawing Title

Material Assets - Non-Agriculture Purple West Option Corridor
Sheet 1 of 3

Suitability

Issued for Information (Status S3)

Job No

274219

Figure ID

Figure 7.5.2.8.1


Rev.

P04

Drawing No

274219-ARUP-02-OS-DR-YEMAN-001101

Do not scale © Arup

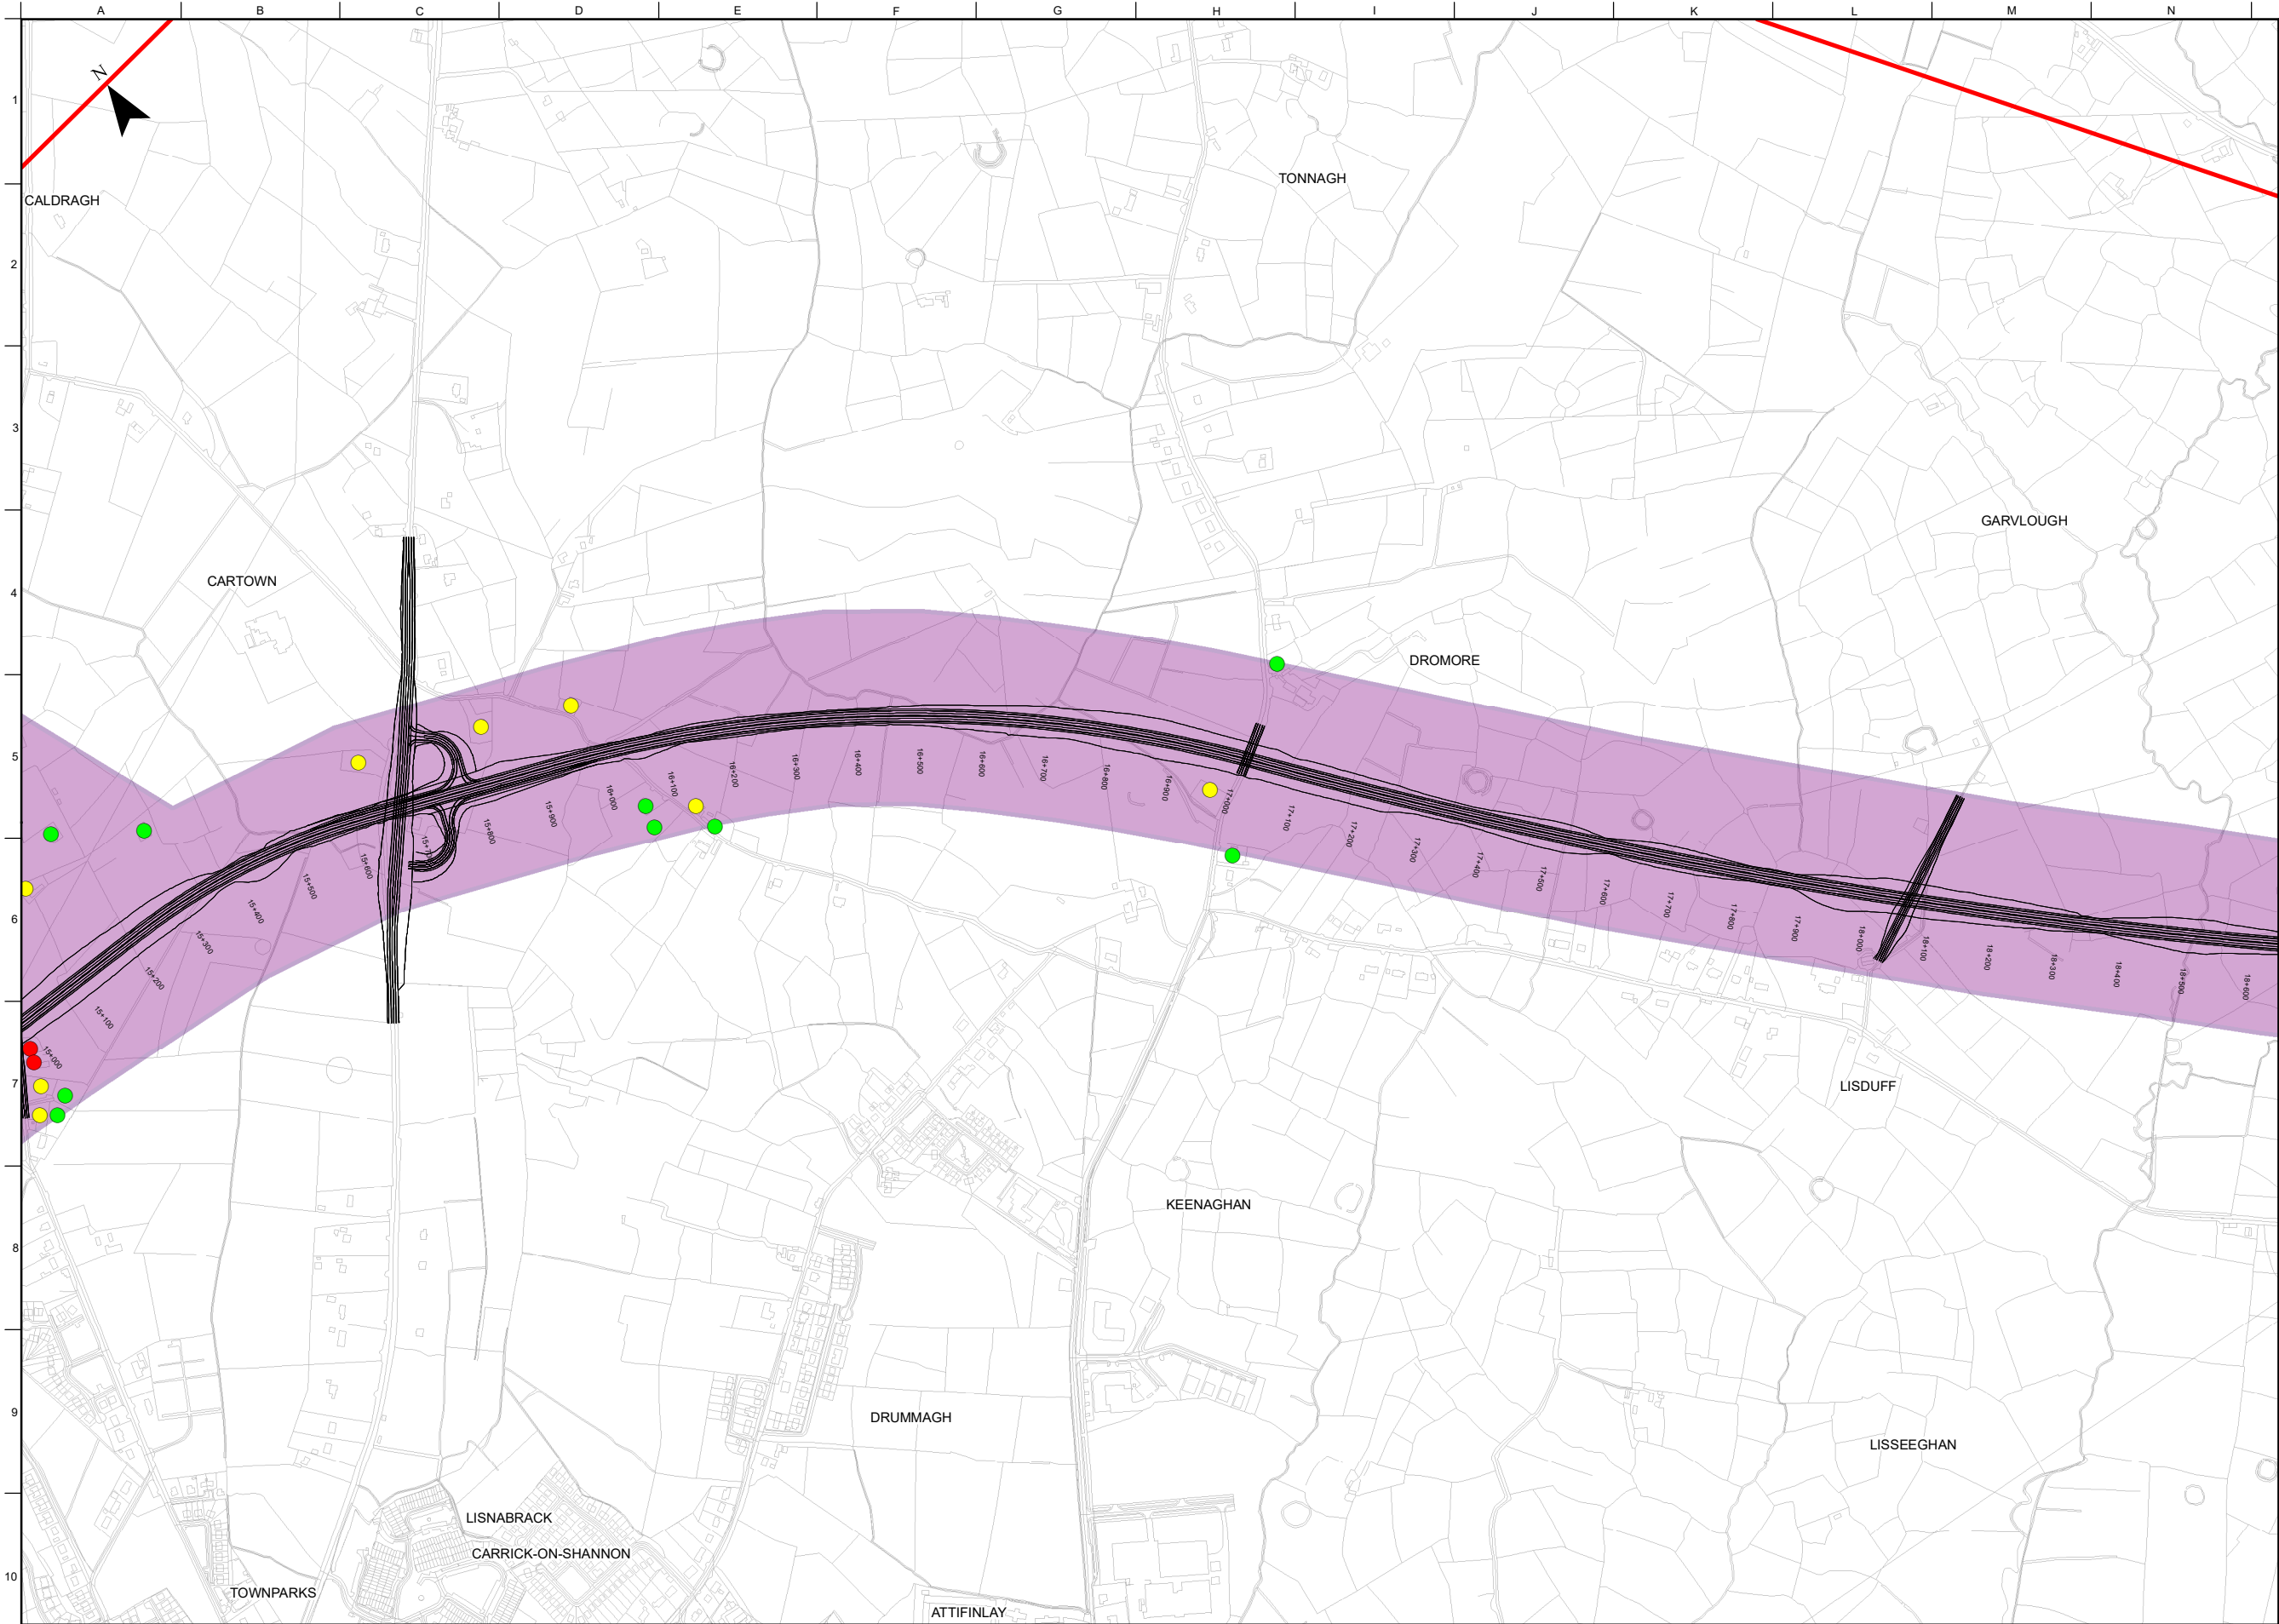

FOR INFORMATION

Legend

Study Area Boundary

Roscommon/Leitrim County Boundary

Purple West Option Corridor

Indicative Road Design

Residential within the Option Corridor

Residential Partial Acquisition

Residential Full Acquisition

Important Note:

The indicative design shown was used to inform the Phase 2 Assessment of Road-based Alternatives and Options. It is preliminary only and subject to change.

During Phase 3 of the Project, the design of the Preferred Transport Solution will be developed to a sufficient level of detail to establish landtake requirements and undertake further environmental assessment. On-going studies and engagement with property owners and other key stakeholders will inform this design development, including the exact details of the road cross-section, earthworks, junctions, mainline and side road design, accommodation works design, drainage design and mitigation measures.

OSi Licence number 2022/OSI_NMA_139
OSi Licence number 2022/18/CCMA

Clients

**Comhairle Chontae Liatroma
Leitrim County Council**

**ROS
MON**

**Comhairle Contae
Ros Comáin
Roscommon
County Council**

**An Roinn Iompair
Department of Transport**

**Tionscadal Éireann
Project Ireland
2040**

TII
Bonnagar Iompair Éireann
Transport Infrastructure Ireland

**ROS
MON**

Key Plan

Consultant

ARUP

Corporate House
City East Business Park
Ballybrit, Galway, Ireland

Tel +353 (0)91 460675
www.carrickdromod.ie
www.arup.ie

Job Title

N4 Carrick-on-Shannon to Dromod Project

Carrick-on-Shannon to Dromod

Scale 1 : 10000 @A3

Role Material Assets – Non-Agriculture

Date October 2021

P04	22/07/2022	KJ	LH	EMC
P03	01/03/2022	AG	LK	HK
P02	28/01/2022	KJ	LH	HK
P01	26/10/2021	KJ	LH	HK
Issue	Date	By	Chkd	Appd

Drawing Title


**Material Assets - Non-Agriculture Purple
West Option Corridor
Sheet 2 of 3**

Suitability

Issued for Information (Status S3)

Job No	Figure ID	Rev.
274219	Figure 7.5.2.8.2	P04

Drawing No
274219-ARUP-02-OS-DR-YEMAN-001102

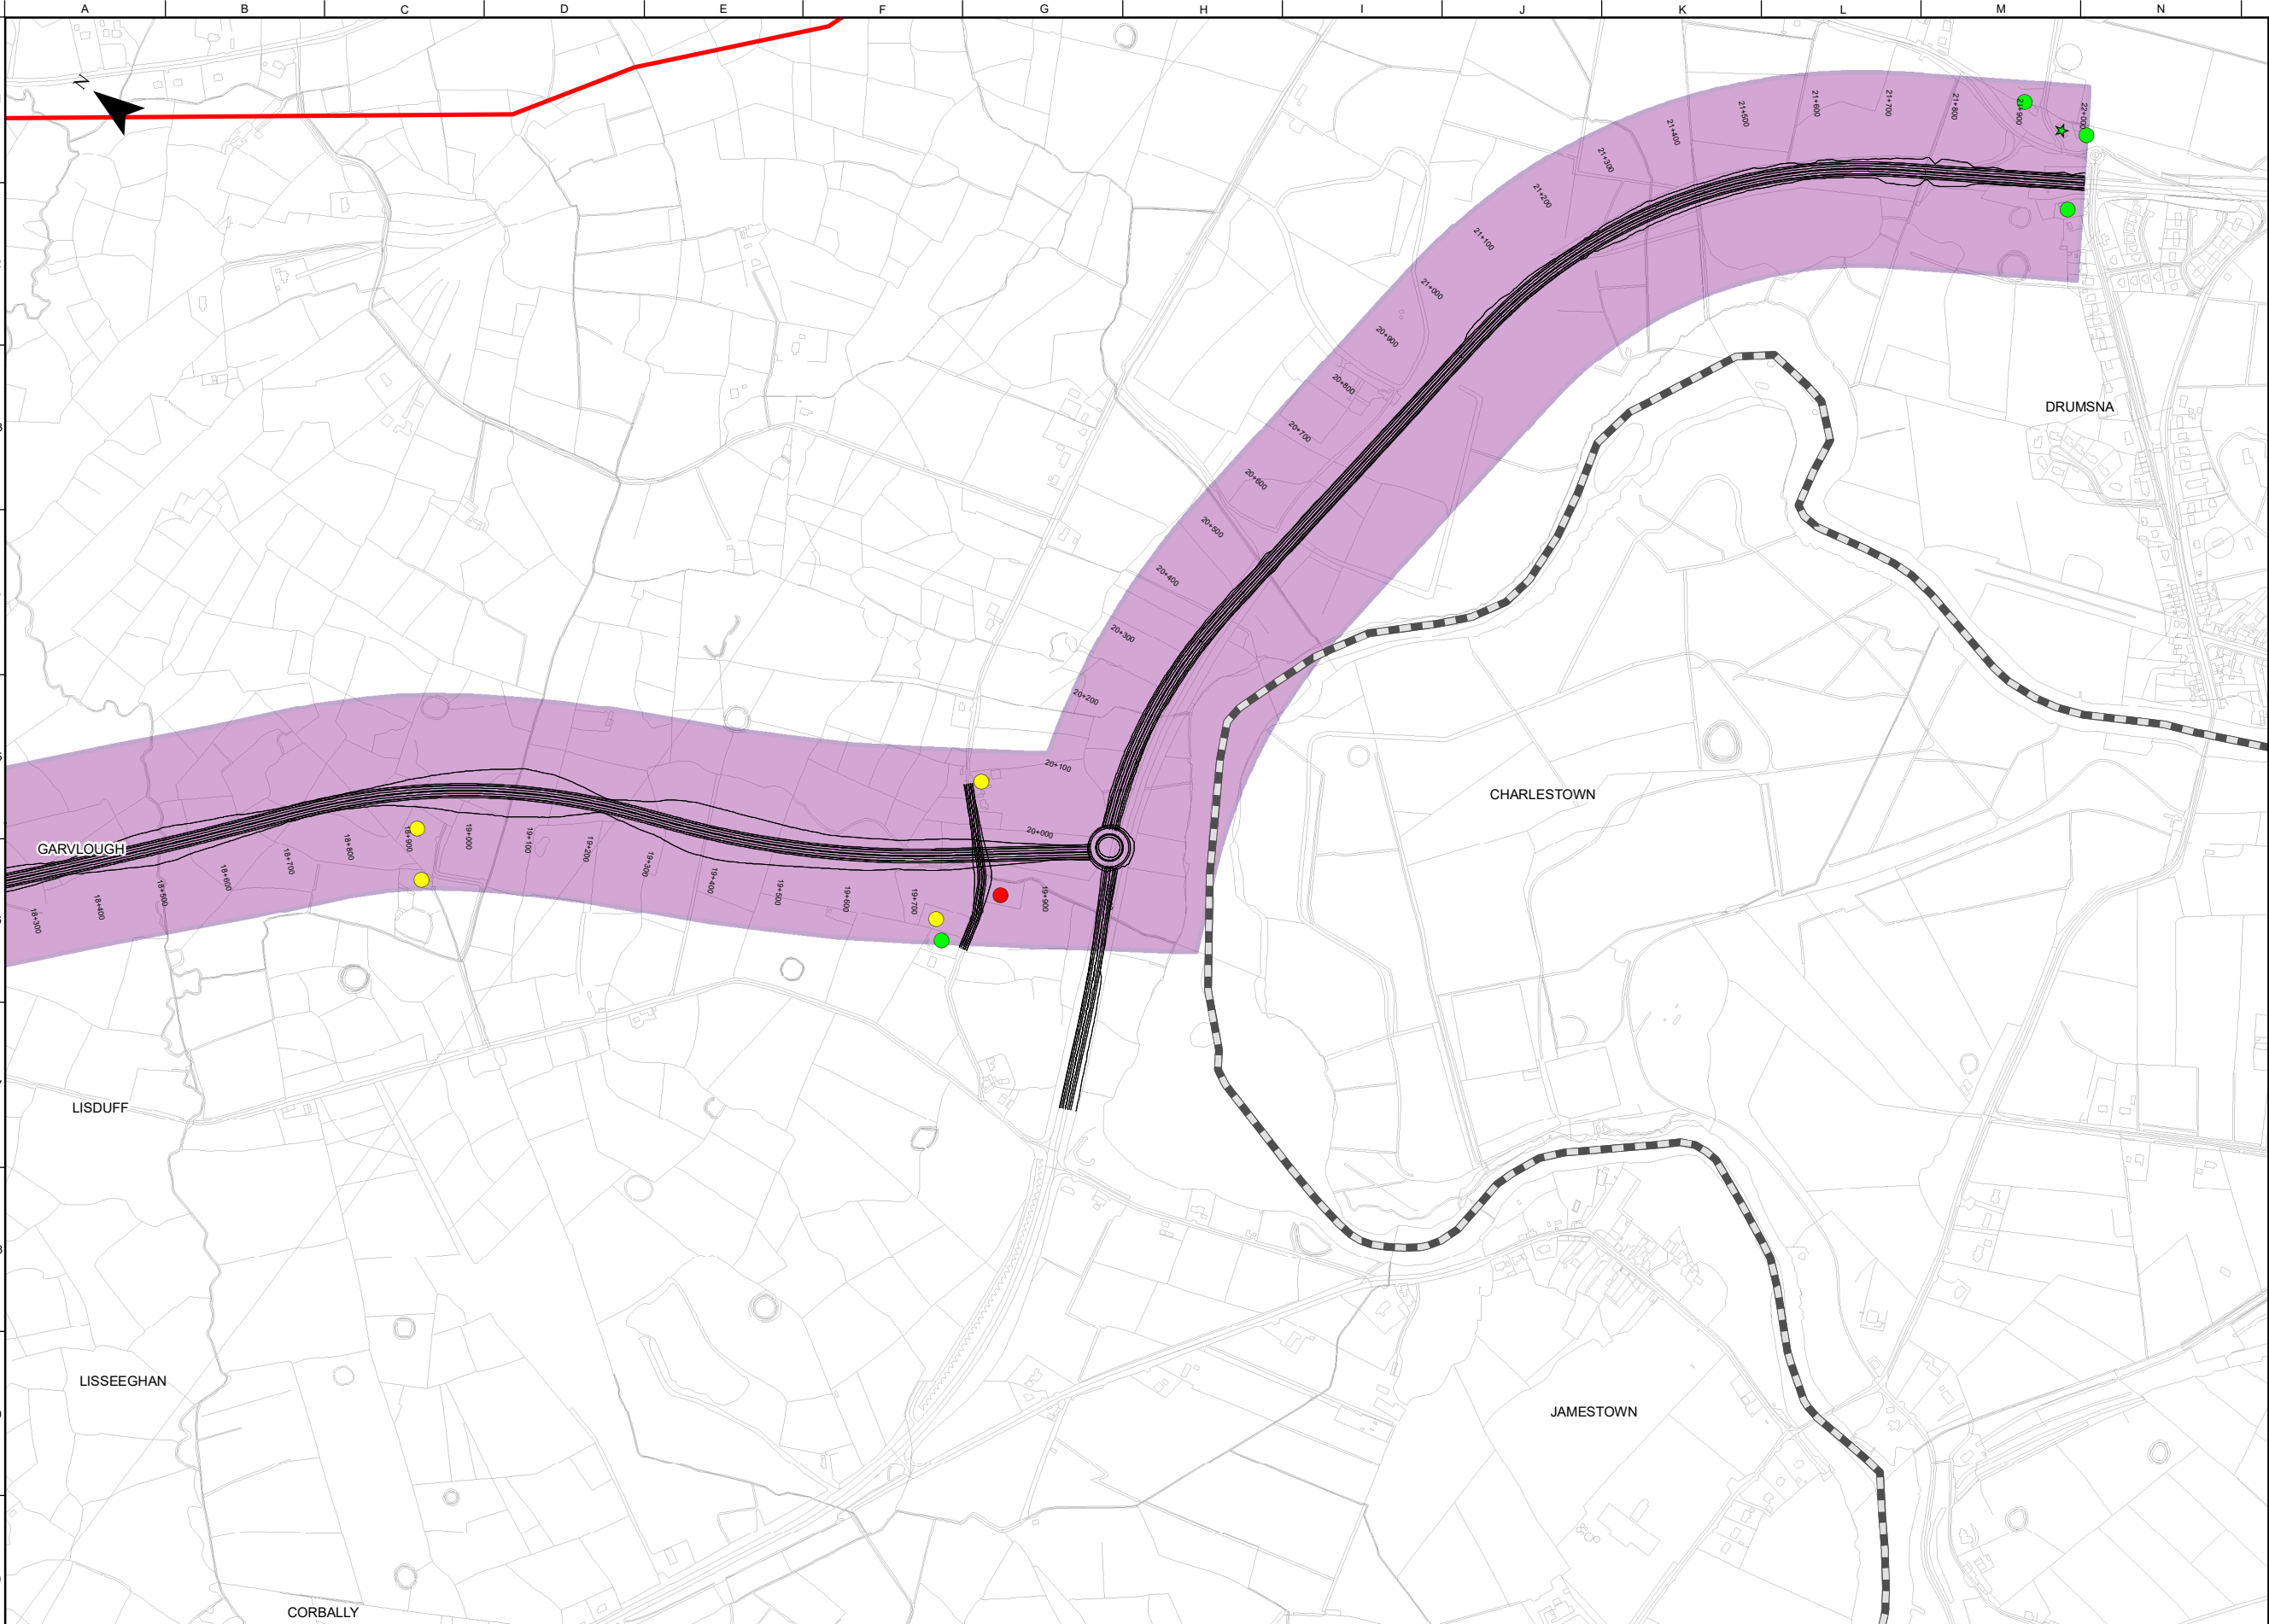

FOR INFORMATION

Legend

Study Area Boundary

Roscommon/Leitrim County Boundary

Purple West Option Corridor

Indicative Road Design

Residential within the Option Corridor

Residential Partial Acquisition

Residential Full Acquisition

Amenity within the Option Corridor

Important Note:

The indicative design shown was used to inform the Phase 2 Assessment of Road-based Alternatives and Options. It is preliminary only and subject to change.

During Phase 3 of the Project, the design of the Preferred Transport Solution will be developed to a sufficient level of detail to establish landtake requirements and undertake further environmental assessment. On-going studies and engagement with property owners and other key stakeholders will inform this design development, including the exact details of the road cross-section, earthworks, junctions, mainline and side road design, accommodation works design, drainage design and mitigation measures.

OSi Licence number 2022/OSI_NMA_139
OSi Licence number 2022/18/CCMA

Clients



Comhairle Chontae Liatroma
Leitrim County Council



Comhairle Contae Ros Comáin
Roscommon County Council



An Roinn Iompair
Department of Transport



Tionscadal Éireann
Project Ireland
2040



TII
Transport Infrastructure Ireland



Comhairle Contae Ros Comáin
Roscommon County Council

Key Plan

Consultant



ARUP

Corporate House
City East Business Park
Ballybrit, Galway, Ireland

Tel +353 (0)91 460675
www.carrickdromod.ie
www.arup.ie

Job Title

N4 Carrick-on-Shannon to Dromod Project



Carrick-on-Shannon to Dromod

Scale 1 : 10000 @A3

Role Material Assets – Non-Agriculture

Date October 2021

P04	22/07/2022	KJ	LH	EMC
P03	01/03/2022	AG	LK	HK
P02	28/01/2022	KJ	LH	HK
P01	26/10/2021	KJ	LH	HK
Issue	Date	By	Chkd	Appd

Drawing Title

Material Assets - Non-Agriculture Purple West Option Corridor
Sheet 3 of 3

Issued for Information (Status S3)

Job No 274219

Figure ID Figure 7.5.2.8.3

Rev. P04

Drawing No 274219-ARUP-02-OS-DR-YEMAN-001103

Do not scale © Arup