


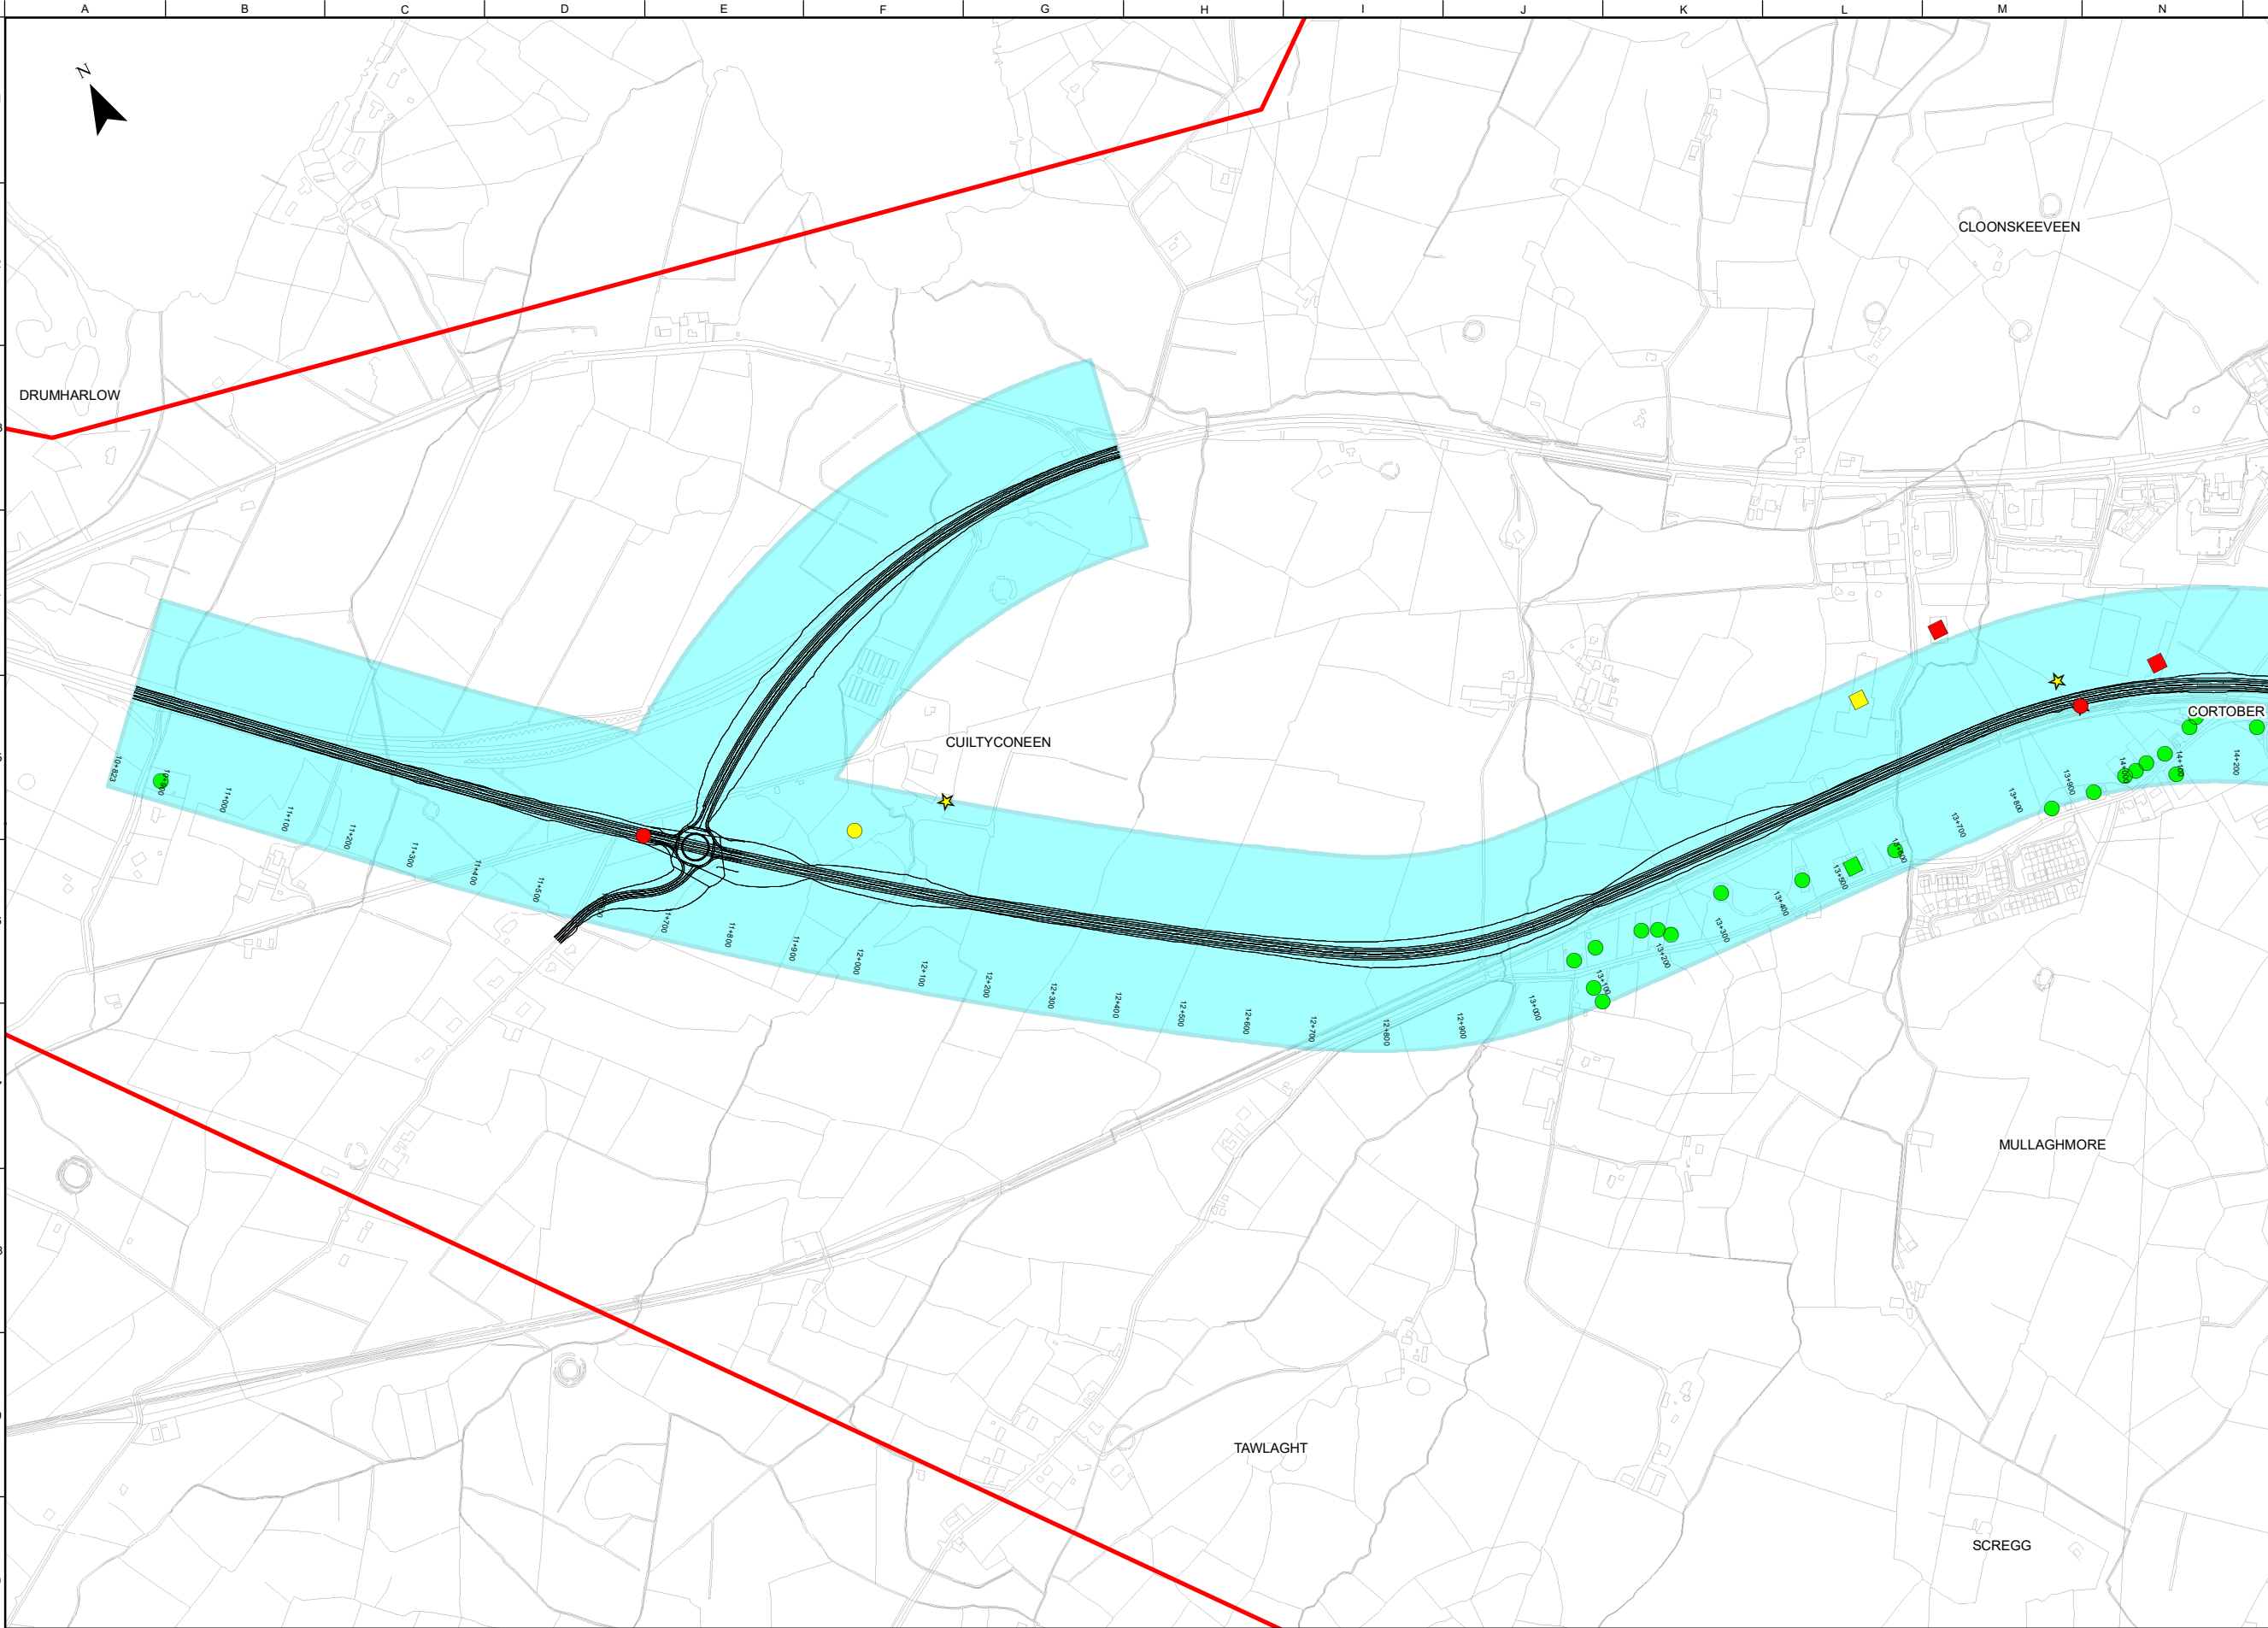

FOR INFORMATION

Legend

Study Area Boundary

Roscommon/Leitrim County Boundary

Cyan Option Corridor

Indicative Road Design

Residential within the Option Corridor

Residential Partial Acquisition

Residential Full Acquisition

Commercial / Industrial within the Option Corridor

Commercial / Industrial Partial Acquisition

Commercial / Industrial Full Acquisition

Amenity Partial Acquisition

Important Note:

The indicative design shown was used to inform the Phase 2 Assessment of Road-based Alternatives and Options. It is preliminary only and subject to change.

During Phase 3 of the Project, the design of the Preferred Transport Solution will be developed to a sufficient level of detail to establish landtake requirements and undertake further environmental assessment. On-going studies and engagement with property owners and other key stakeholders will inform this design development, including the exact details of the road cross-section, earthworks, junctions, mainline and side road design, accommodation works design, drainage design and mitigation measures.

OSi Licence number 2022/OSI_NMA_139
OSi Licence number 2022/18/CCMA

Clients

Comhairle Chontae Liatroma
Leitrim County Council

ROS COMMON
Comhairle Contae Ros Comáin
Roscommon County Council

An Roinn Iompair
Department of Transport

Tionscadal Éireann
Project Ireland
2040

TII
Bonnagar Iompair Éireann
Transport Infrastructure Ireland

Key Plan

Consultant

ARUP

Corporate House
City East Business Park
Ballybrit, Galway, Ireland

Tel +353 (0)91 460675
www.carrickdromod.ie
www.arup.ie

Job Title

N4 Carrick-on-Shannon to Dromod Project

Carrick-on-Shannon to Dromod

Scale

1 : 10000 @A3

Role

Material Assets – Non-Agriculture

Date

October 2021

P04	22/07/2022	KJ	LH	EMC
P03	01/03/2022	AG	LH	HK
P02	28/01/2022	KJ	LH	HK
P01	27/10/2021	KJ	LH	HK
Issue	Date	By	Chkd	Appd

Drawing Title

Material Assets - Non-Agriculture Cyan Option Corridor
Sheet 1 of 4

Suitability

Issued for Information (Status S3)

Job No

274219

Figure ID

Figure 7.5.2.6.1

Rev.


P04

Drawing No

274219-ARUP-02-OS-DR-YEMAN-001111

Do not scale

© Arup

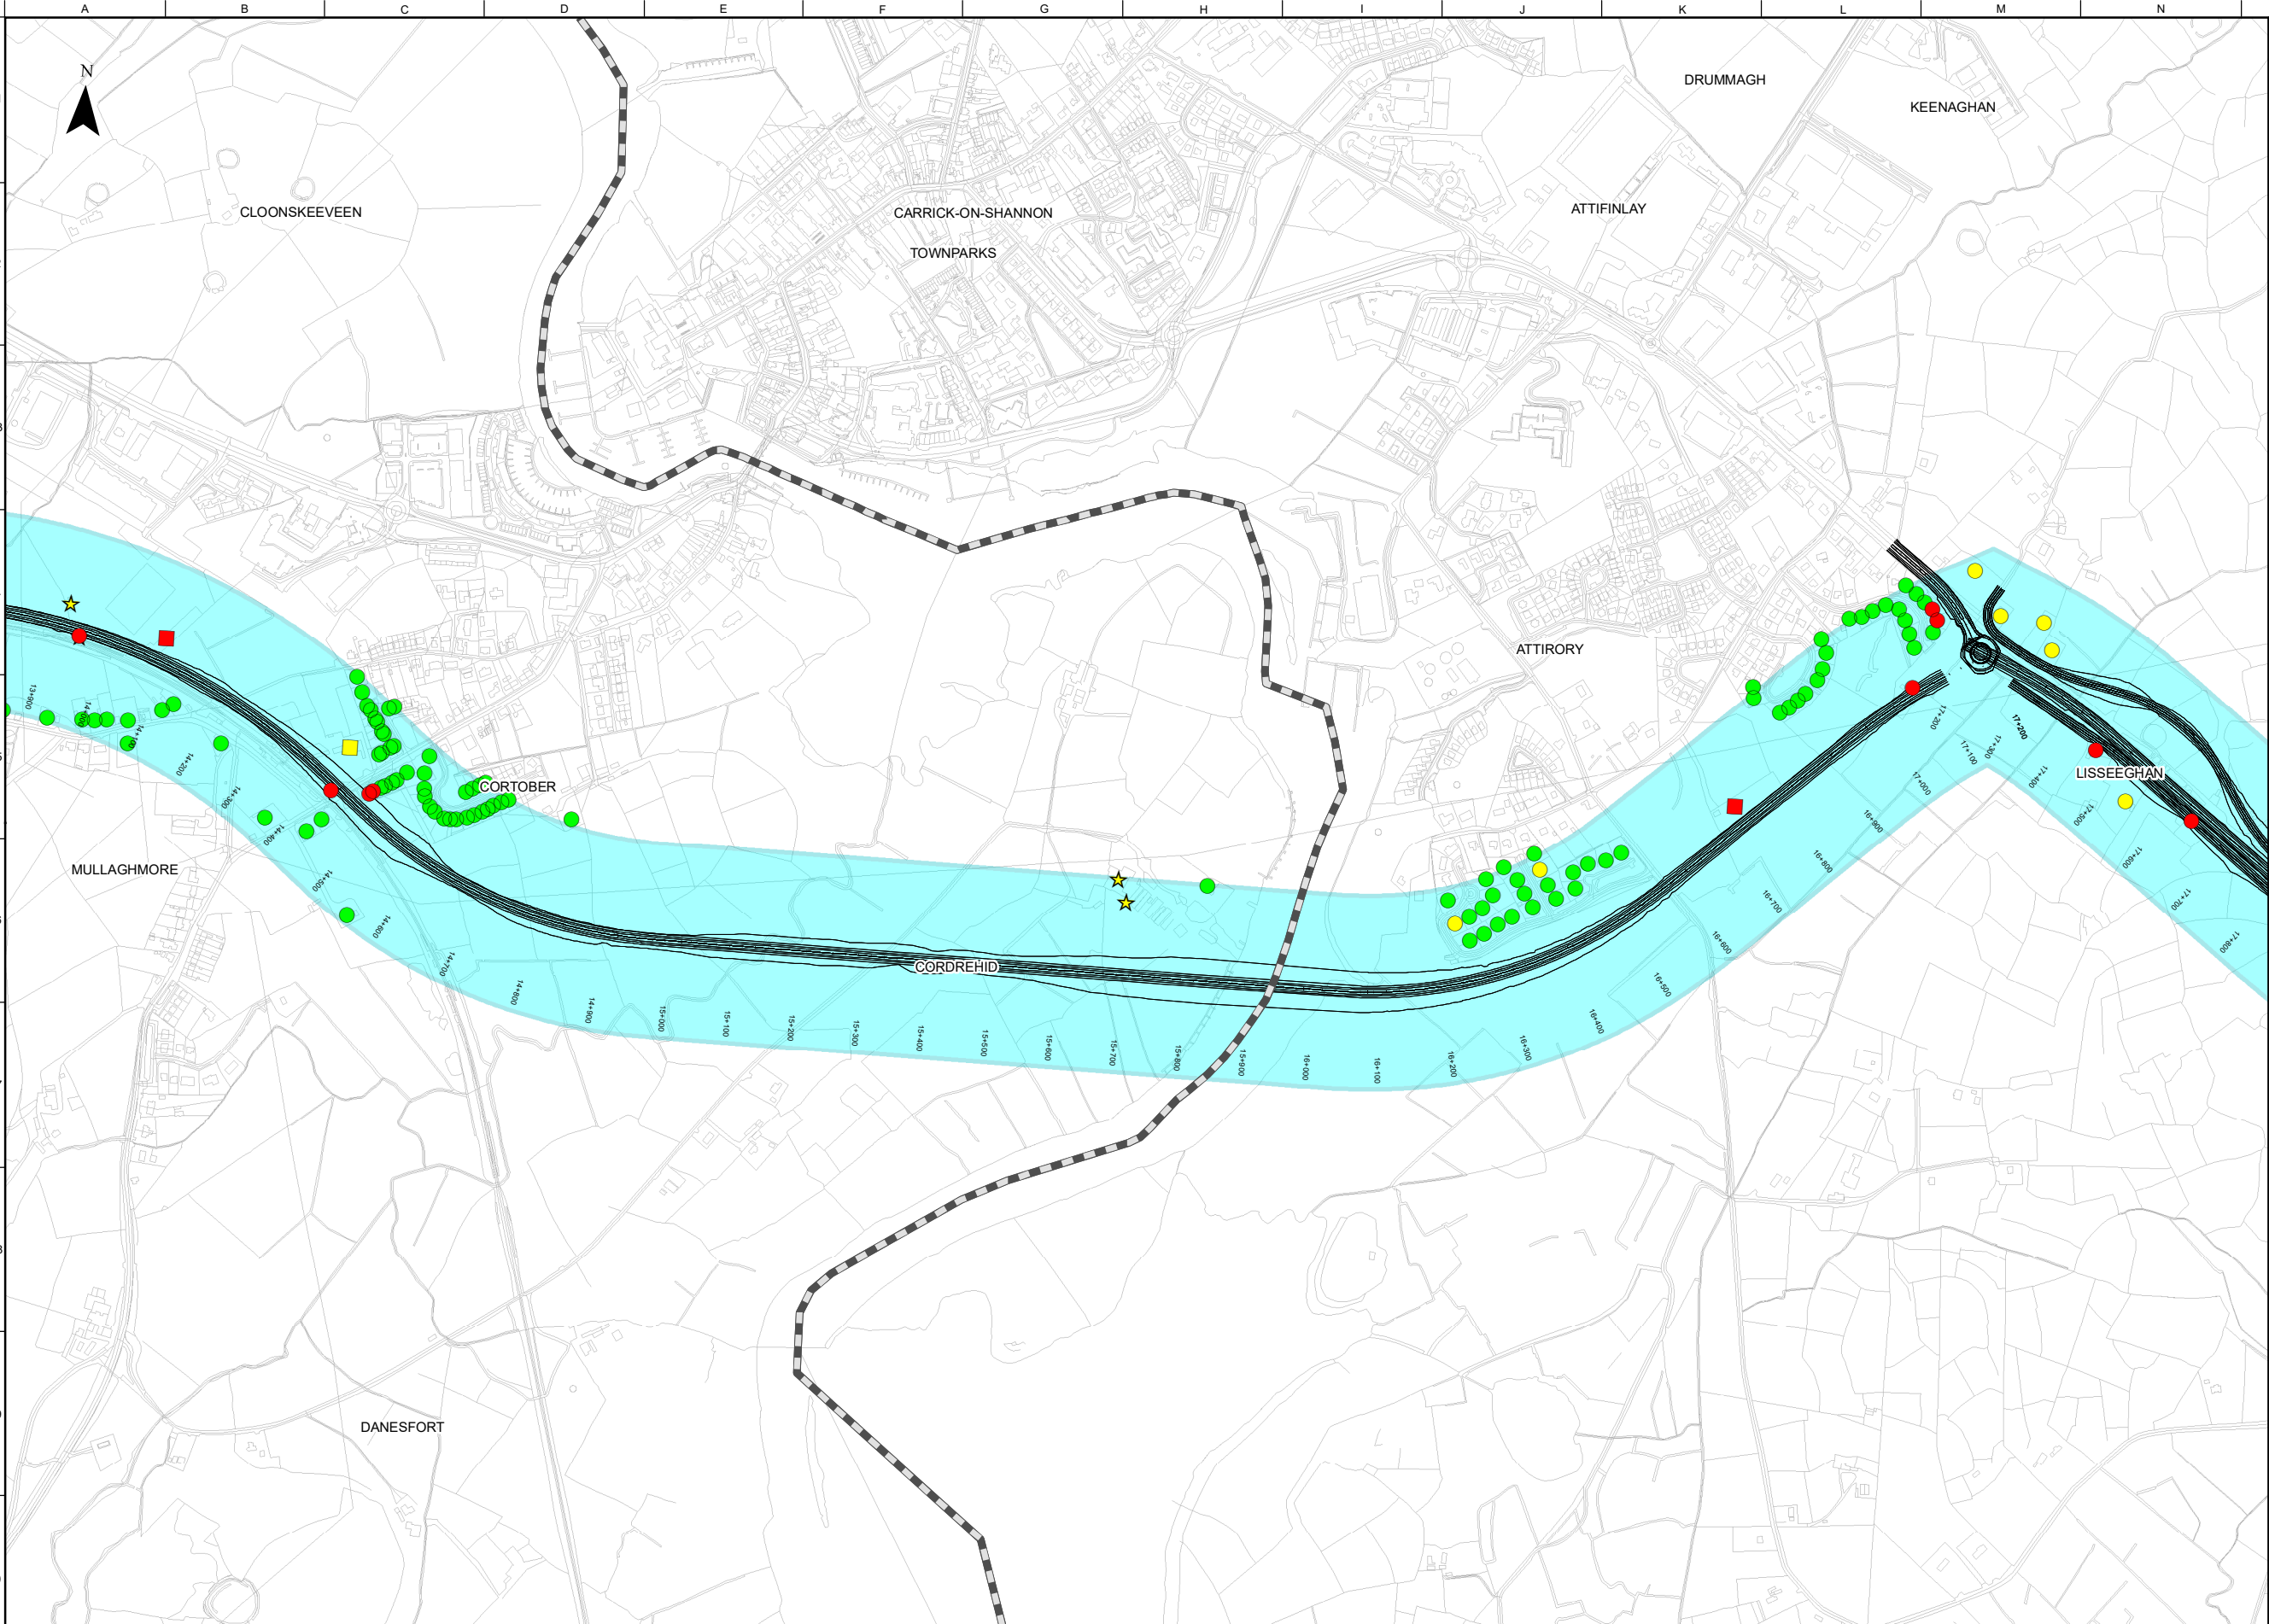

FOR INFORMATION

Legend

Study Area Boundary

Roscommon/Leitrim County Boundary

Cyan Option Corridor

Indicative Road Design

Residential within the Option Corridor

Residential Partial Acquisition

Residential Full Acquisition

Commercial / Industrial Partial Acquisition

Commercial / Industrial Full Acquisition

Amenity Partial Acquisition

Important Note:

The indicative design shown was used to inform the Phase 2 Assessment of Road-based Alternatives and Options. It is preliminary only and subject to change.

During Phase 3 of the Project, the design of the Preferred Transport Solution will be developed to a sufficient level of detail to establish landtake requirements and undertake further environmental assessment. On-going studies and engagement with property owners and other key stakeholders will inform this design development, including the exact details of the road cross-section, earthworks, junctions, mainline and side road design, accommodation works design, drainage design and mitigation measures.

OSi Licence number 2022/OSI_NMA_139
OSi Licence number 2022/18/CCMA

Clients



Comhairle Chontae Liatroma
Leitrim County Council



Comhairle Contae Ros Comáin
Roscommon County Council



An Roinn Iompair
Department of Transport



Tionscald Éireann
Project Ireland
2040




Bonnagar Iompair Éireann
Transport Infrastructure Ireland



ROS
MON

Key Plan

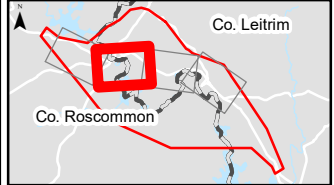

Consultant



ARUP

Corporate House
City East Business Park
Ballybrit, Galway, Ireland

Tel +353 (0)91 460675
www.carickdromod.ie
www.arup.ie

Job Title

N4 Carrick-on-Shannon to Dromod Project



Carrick-on-Shannon to Dromod

Scale

1 : 10000 @A3

Role

Material Assets - Non-Agriculture

Date

October 2021

P04	22/07/2022	KJ	LH	EMC
P03	01/03/2022	AG	LH	HK
P02	28/01/2022	KJ	LH	HK
P01	27/10/2021	KJ	LH	HK
Issue	Date	By	Chkd	Appd

Drawing Title

Material Assets - Non-Agriculture Cyan Option Corridor
Sheet 2 of 4

Suitability

Issued for Information (Status S3)

Job No

274219

Figure ID

Figure 7.5.2.6.2

Rev.


P04

Drawing No

274219-ARUP-02-OS-DR-YEMAN-001112

Do not scale

© Arup

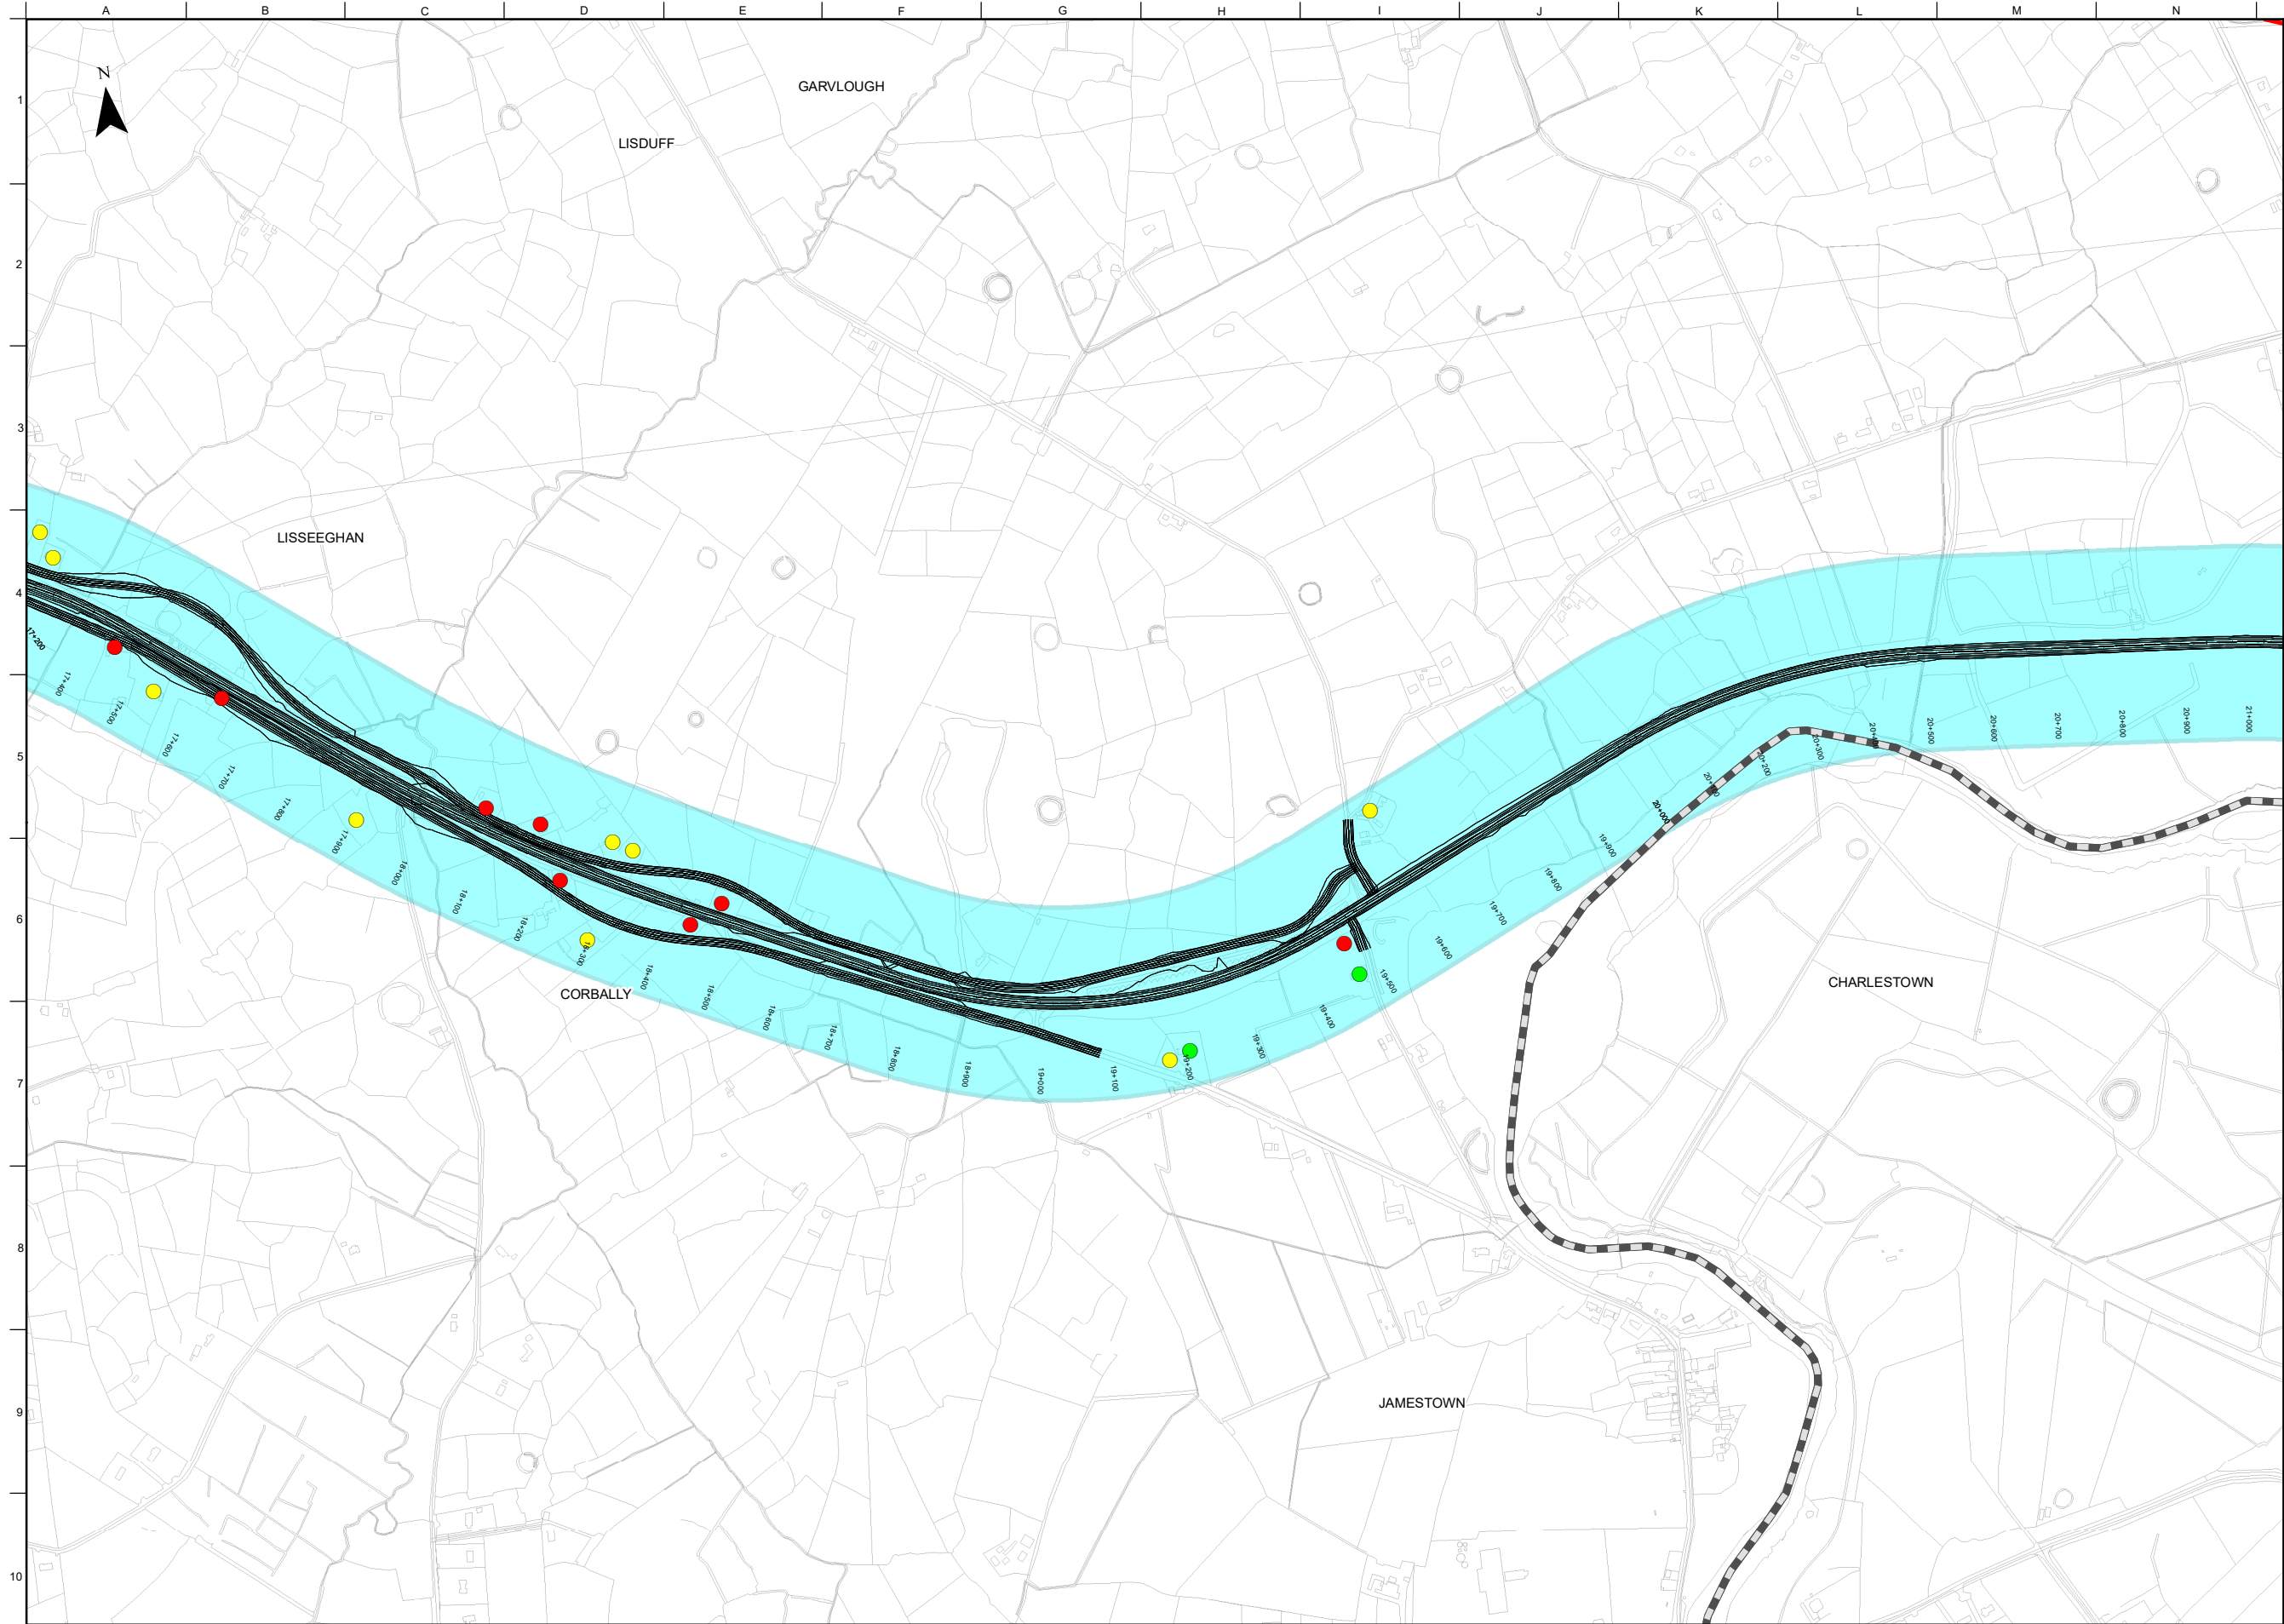

FOR INFORMATION

Legend

- Study Area Boundary
- Roscommon/Leitrim County Boundary
- Cyan Option Corridor
- Indicative Road Design
- Residential within the Option Corridor
- Residential Partial Acquisition
- Residential Full Acquisition

Important Note:

The indicative design shown was used to inform the Phase 2 Assessment of Road-based Alternatives and Options. It is preliminary only and subject to change.

During Phase 3 of the Project, the design of the Preferred Transport Solution will be developed to a sufficient level of detail to establish landtake requirements and undertake further environmental assessment. On-going studies and engagement with property owners and other key stakeholders will inform this design development, including the exact details of the road cross-section, earthworks, junctions, mainline and side road design, accommodation works design, drainage design and mitigation measures.

OSi Licence number 2022/OSI_NMA_139
OSi Licence number 2022/18/CCMA


Comhairle Chontae Liatroma
Leitrim County Council

Comhairle Contae Ros Comáin
Roscommon County Council

An Roinn Iompair
Department of Transport

Tionscadal Éireann
Project Ireland
2040

TII
Bonneagair Iompair Éireann
Transport Infrastructure Ireland

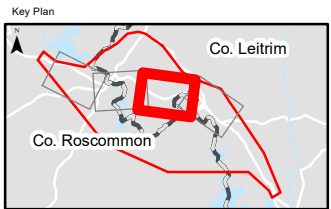

ARUP

Consultant

Corporate House
City East Business Park
Ballybrit, Galway, Ireland

Tel +353 (0)91 460675
www.carickdromod.ie
www.arup.ie

Job Title
N4 Carrick-on-Shannon to Dromod Project

Carrick-on-Shannon to Dromod

Scale
1 : 10000 @A3

Role
Material Assets – Non-Agriculture

Date
October 2021

P04	22/07/2022	KJ	LH	EMC
P03	01/03/2022	AG	LH	HK
P02	28/01/2022	KJ	LH	HK
P01	27/10/2021	KJ	LH	HK
Issue	Date	By	Chkd	Appd

Drawing Title
Material Assets - Non-Agriculture Cyan Option Corridor
Sheet 3 of 4


Suitability
Issued for Information (Status S3)

Job No
274219

Figure ID
Figure 7.5.2.6.3

Rev.
P04

Drawing No
274219-ARUP-02-OS-DR-YEMAN-001113

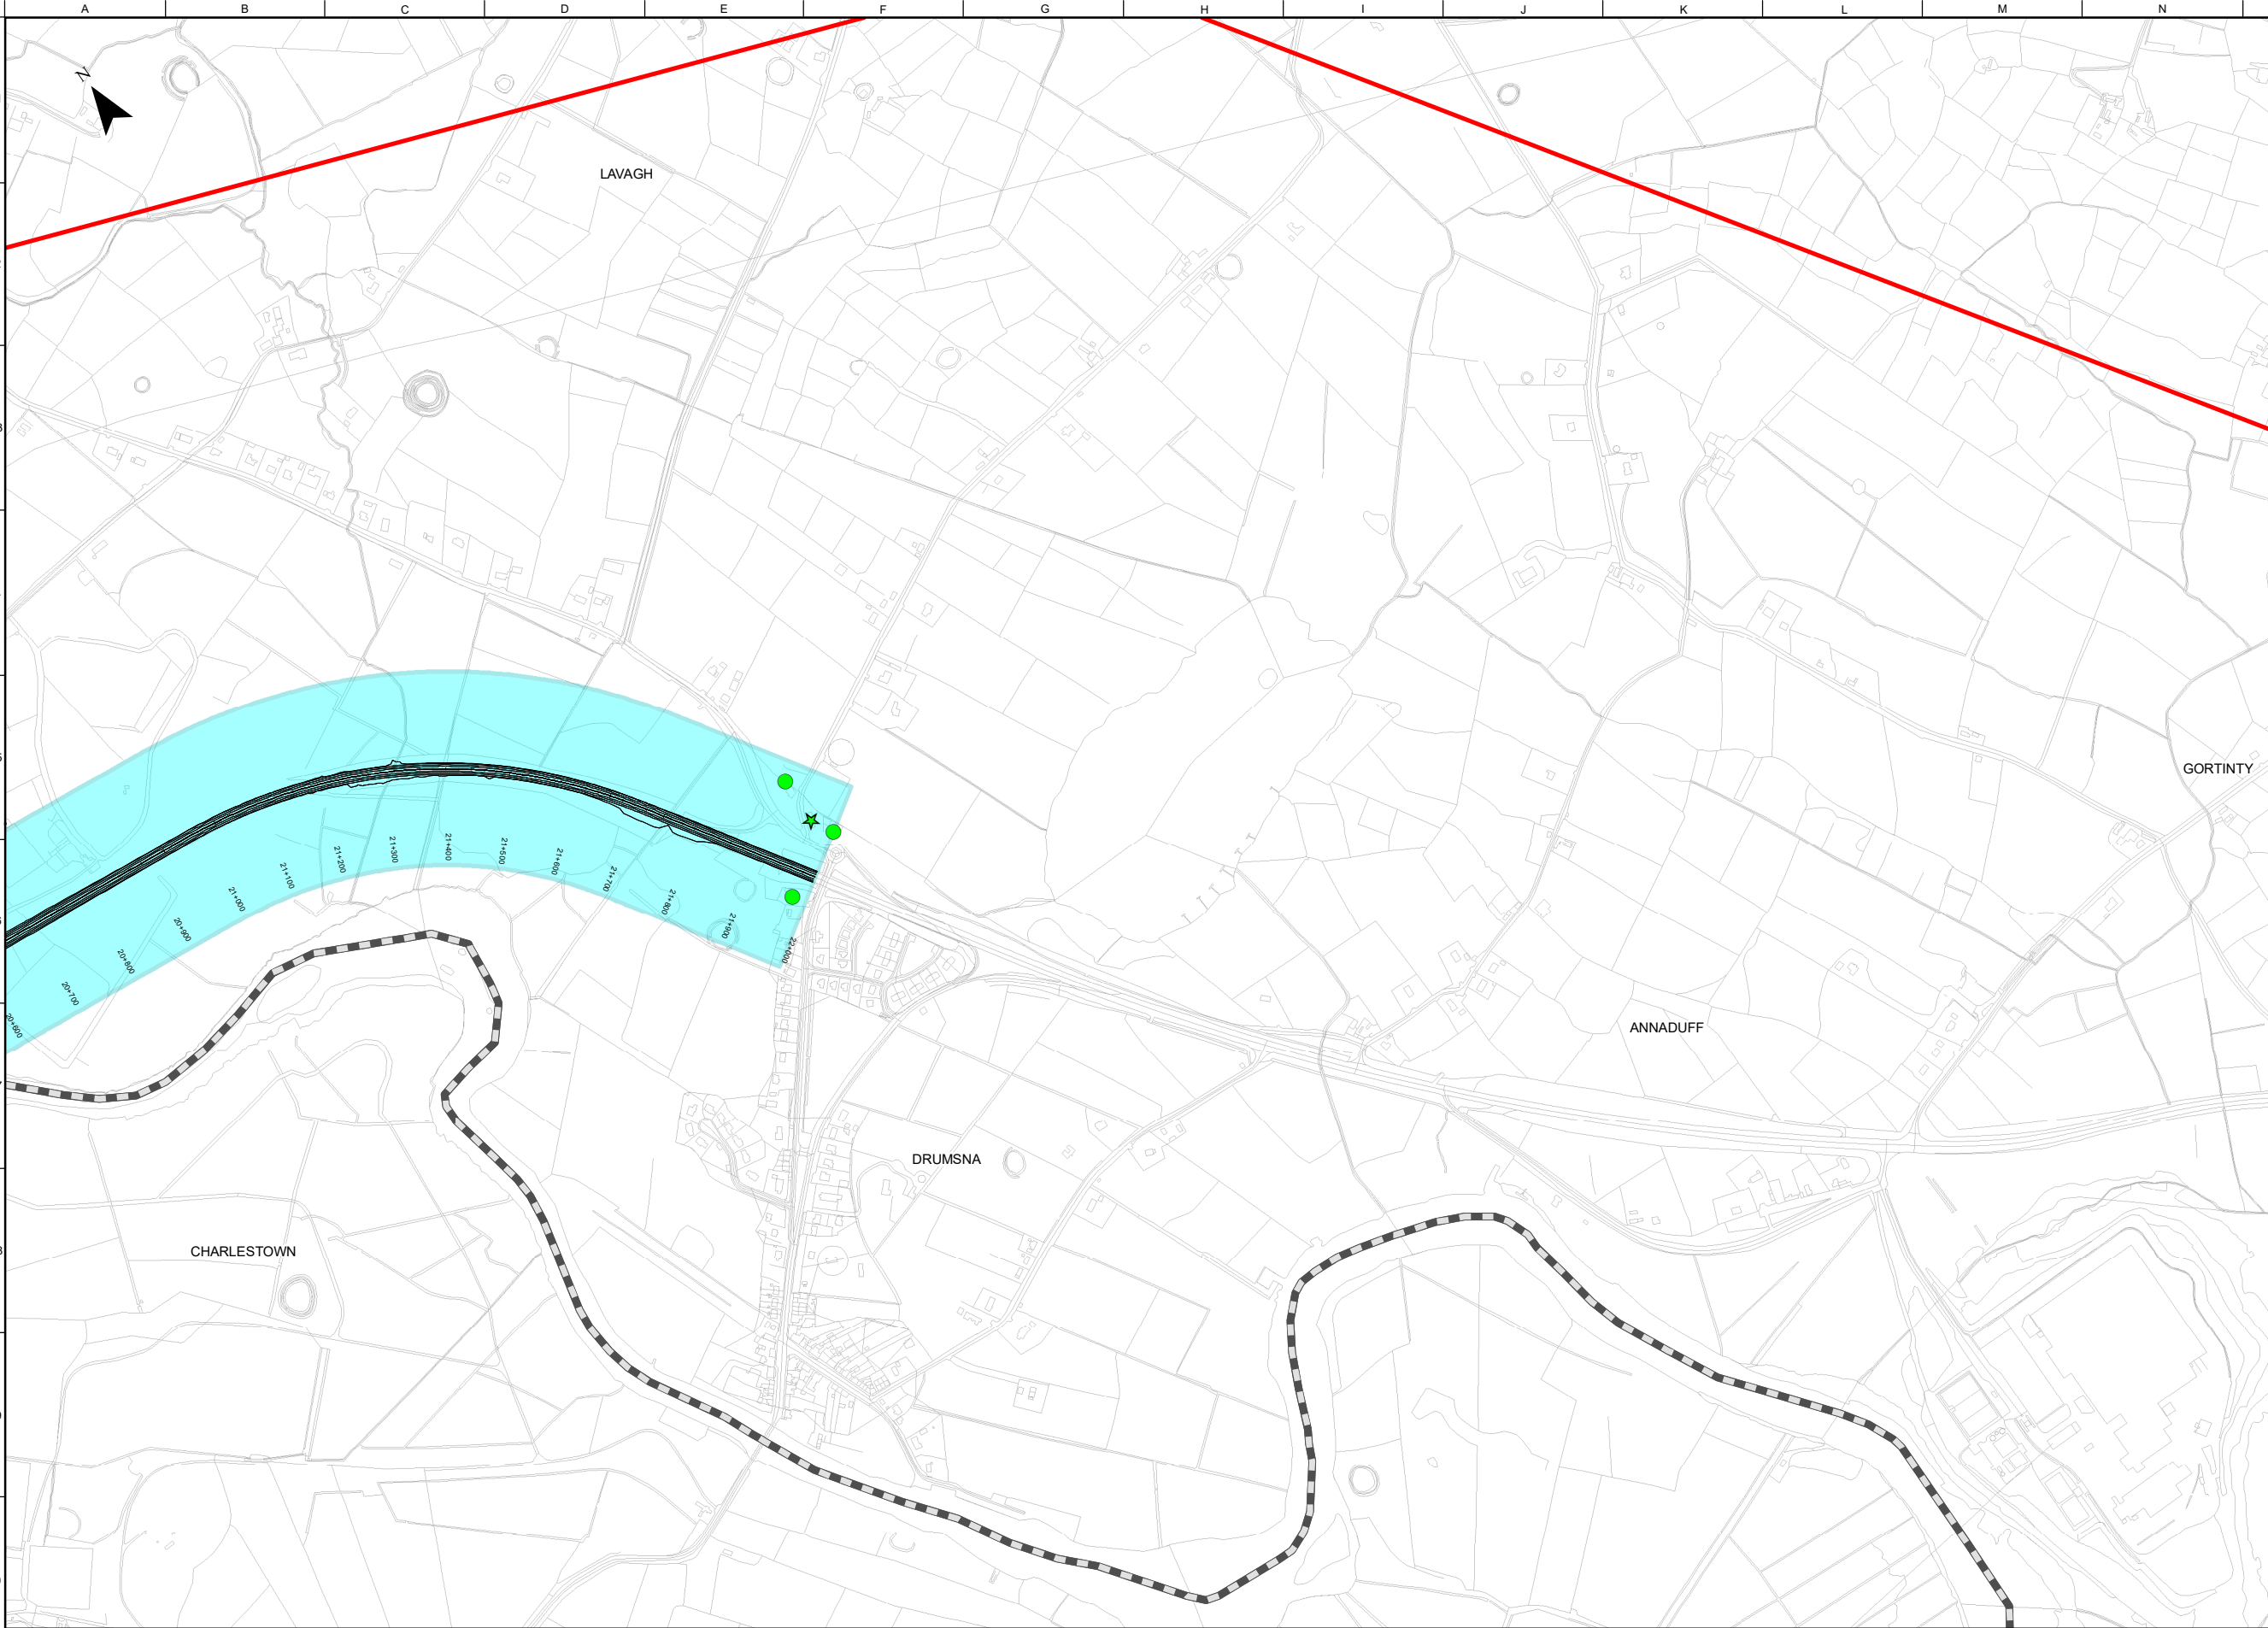

FOR INFORMATION

Legend

Study Area Boundary

Roscommon/Leitrim County Boundary

Cyan Option Corridor

Indicative Road Design

Residential within the Option Corridor

Amenity within the Option Corridor

Important Note:

The indicative design shown was used to inform the Phase 2 Assessment of Road-based Alternatives and Options. It is preliminary only and subject to change.

During Phase 3 of the Project, the design of the Preferred Transport Solution will be developed to a sufficient level of detail to establish landtake requirements and undertake further environmental assessment.

On-going studies and engagement with property owners and other key stakeholders will inform this design development, including the exact details of the road cross-section, earthworks, junctions, mainline and side road design, accommodation works design, drainage design and mitigation measures.

OSi Licence number 2022/OSI_NMA_139
OSi Licence number 2022/18/CCMA

Clients

Comhairle Chontae Liatroma
Leitrim County Council

Comhairle Contae Ros Comáin
Roscommon County Council

An Roinn Iompair
Department of Transport

Tionscadal Éireann
Project Ireland
2040

Bonnagar Iompair Éireann
Transport Infrastructure Ireland

Comhairle Contae Ros Comáin
Roscommon County Council

Key Plan

Consultant

Corporate House
City East Business Park
Ballybrit, Galway, Ireland

Tel +353 (0)91 460675
www.carrickdromod.ie
www.arup.ie

Job Title

N4 Carrick-on-Shannon to Dromod Project

Carrick-on-Shannon to Dromod

Scale

1 : 10000 @A3

Role

Material Assets – Non-Agriculture

Date

October 2021

P04	22/07/2022	KJ	LH	EMC
P03	01/03/2022	AG	LH	HK
P02	28/01/2022	KJ	LH	HK
P01	27/10/2021	KJ	LH	HK
Issue	Date	By	Chkd	Appd

Drawing Title

Material Assets - Non-Agriculture Cyan Option Corridor
Sheet 4 of 4

Suitability

Issued for Information (Status S3)

Job No

274219

Figure ID

Figure 7.5.2.6.4

Rev.

P04

Drawing No

274219-ARUP-02-OS-DR-YEMAN-001114

Do not scale

© Arup