


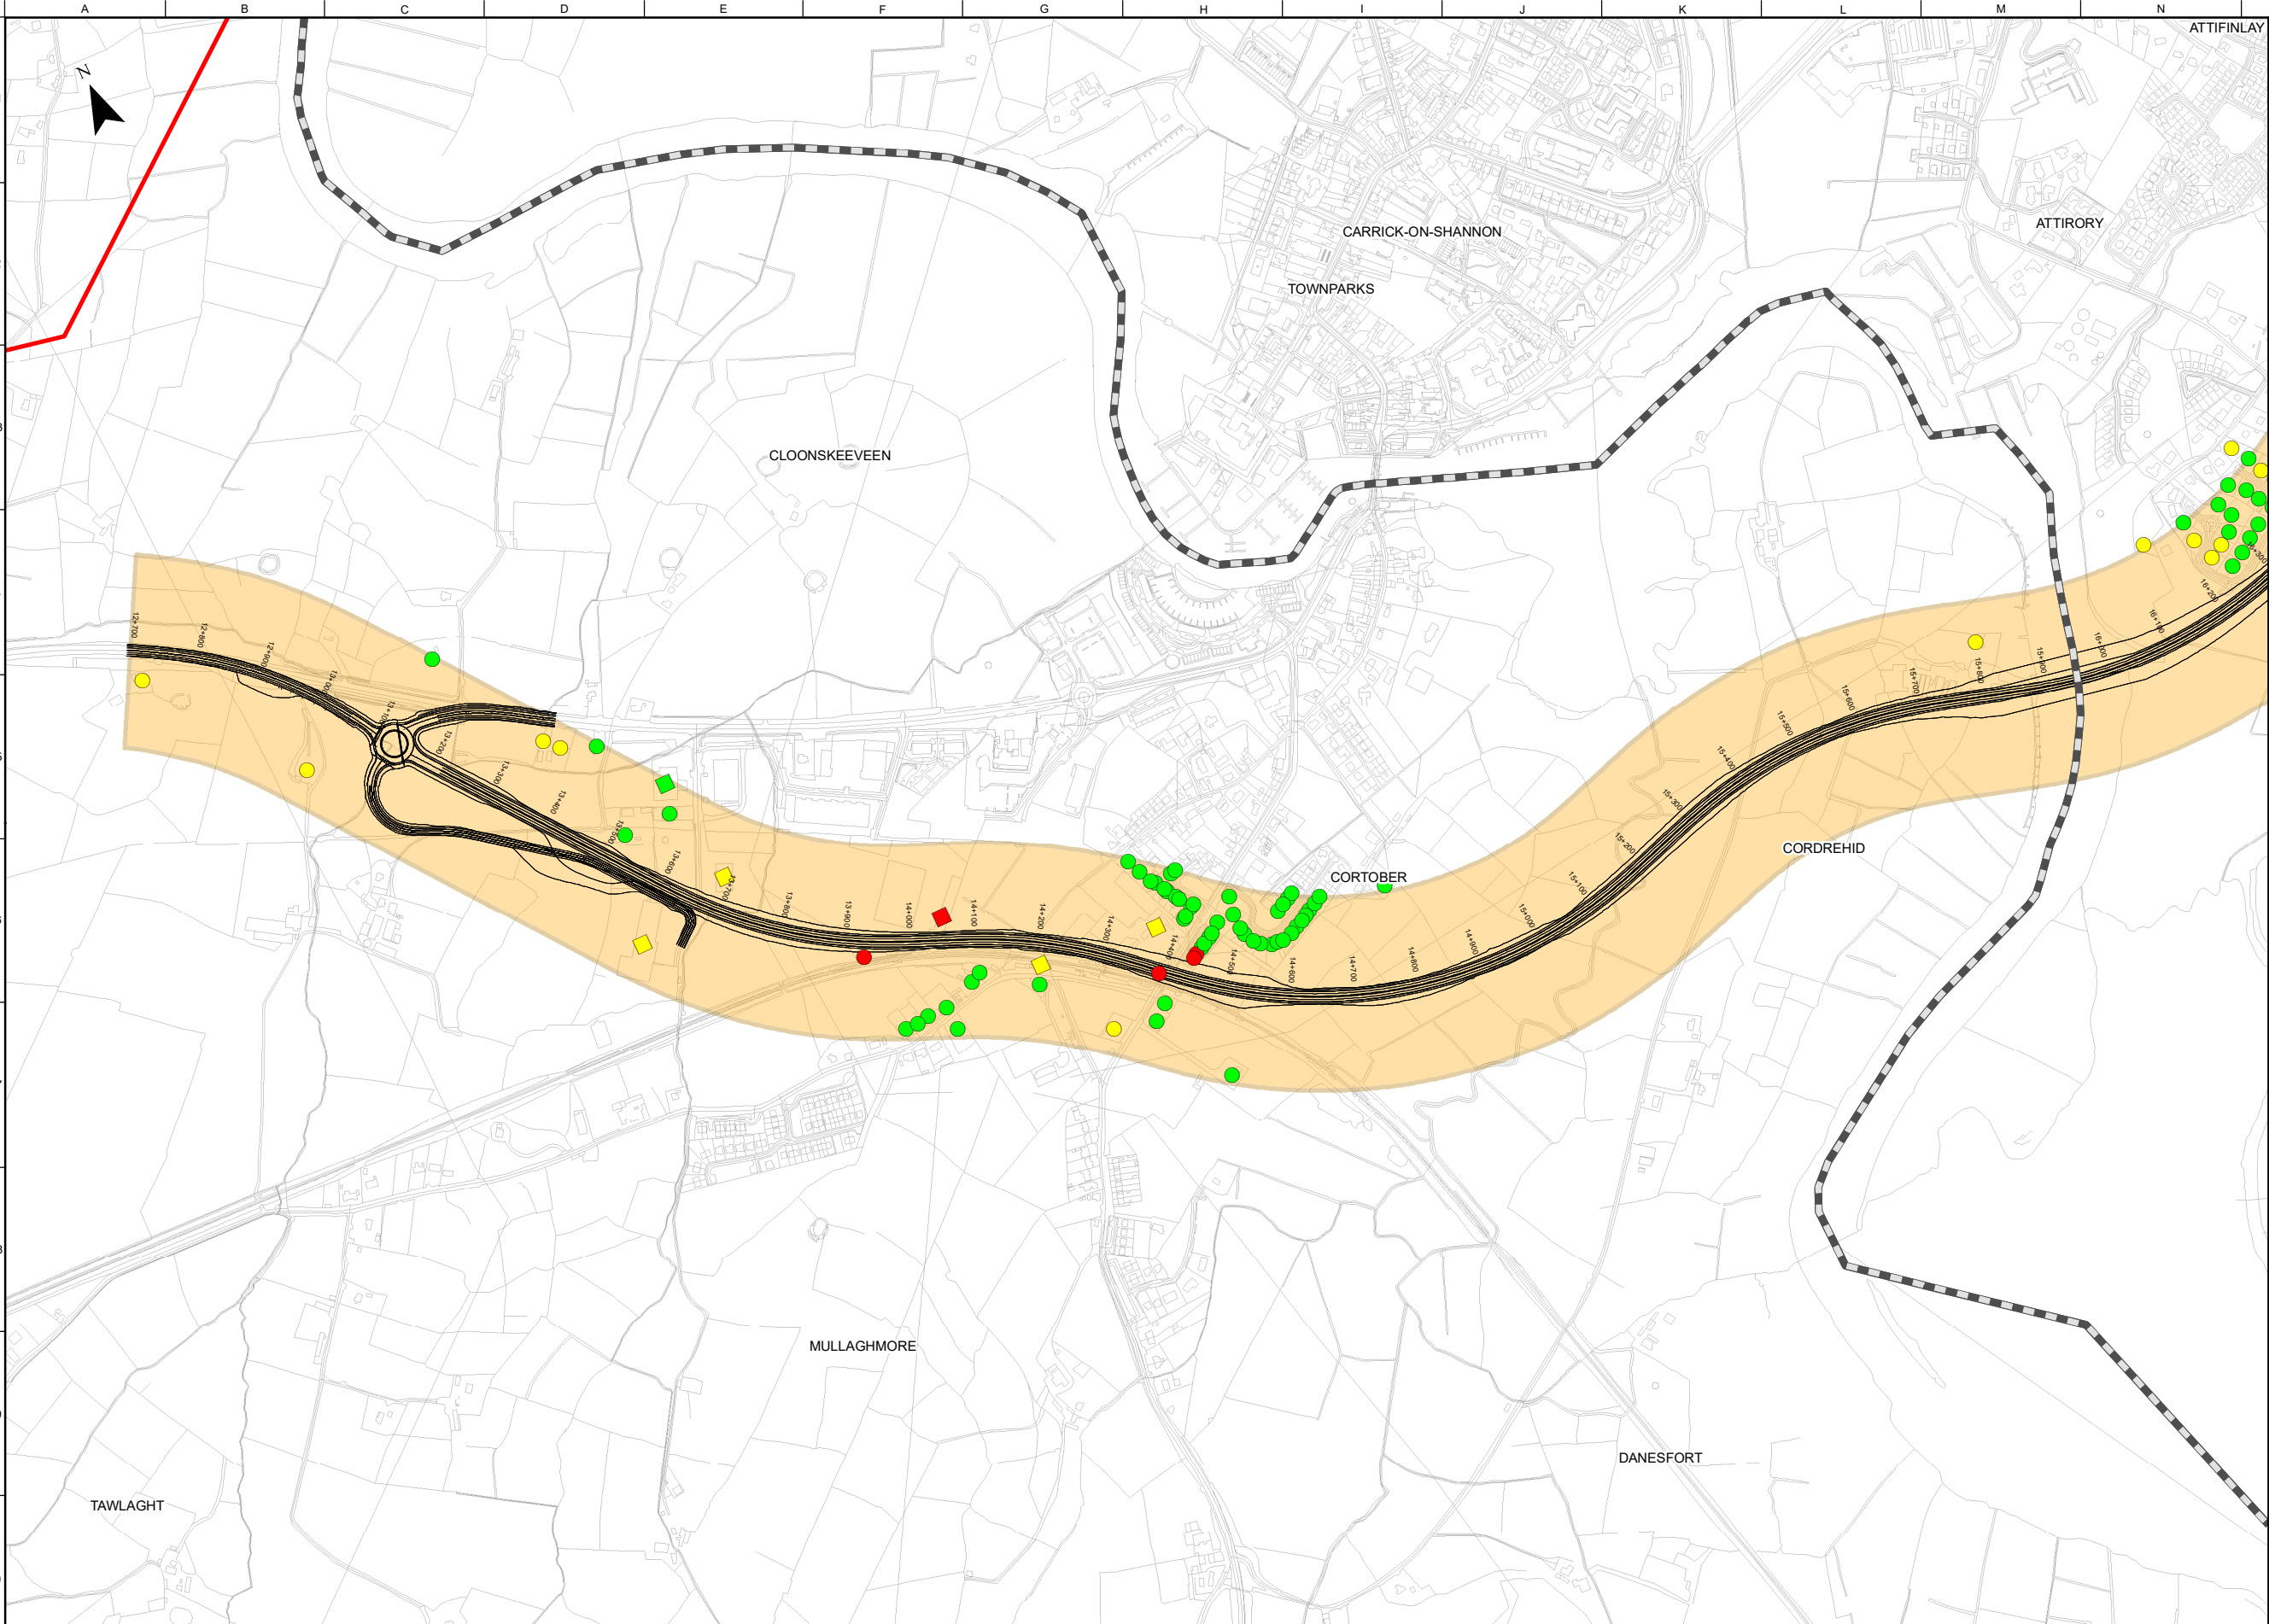

**FOR INFORMATION**

**Legend**

Study Area Boundary

Roscommon/Leitrim County Boundary

Orange Option Corridor

Indicative Road Design

Residential within the Option Corridor

Residential Partial Acquisition

Residential Full Acquisition

Commercial / Industrial within the Option Corridor

Commercial / Industrial Partial Acquisition

Commercial / Industrial Full Acquisition

**Important Note:**

The indicative design shown was used to inform the Phase 2 Assessment of Road-based Alternatives and Options. It is preliminary only and subject to change.

During Phase 3 of the Project, the design of the Preferred Transport Solution will be developed to a sufficient level of detail to establish landtake requirements and undertake further environmental assessment. On-going studies and engagement with property owners and other key stakeholders will inform this design development, including the exact details of the road cross-section, earthworks, junctions, mainline and side road design, accommodation works design, drainage design and mitigation measures.

OSi Licence number 2022/OSI\_NMA\_139  
OSi Licence number 2022/18/CCMA



**Comhairle Chontae Liatroma**  
**Leitrim County Council**



**ROS**  
**MON**



**Comhairle Contae Ros Comáin**  
**Roscommon County Council**



**An Roinn Iompair**  
**Department of Transport**



**Tionscadal Éireann**  
**Project Ireland**  
**2040**



**TII**  
**Bonnagar Iompair Éireann**  
**Transport Infrastructure Ireland**



**ROS**  
**MON**

Key Plan

Consultant



**ARUP**

Corporate House  
City East Business Park  
Ballybrit, Galway, Ireland

Tel +353 (0)91 460675  
www.carrickdromod.ie  
www.arup.ie

Job Title

**N4 Carrick-on-Shannon to Dromod Project**



**Carrick-on-Shannon to Dromod**

Scale

1 : 10000 @A3

Role

Material Assets – Non-Agriculture

Date

October 2021

|       |            |    |      |      |
|-------|------------|----|------|------|
| P04   | 22/07/2022 | KJ | LH   | EMC  |
| P03   | 01/03/2022 | AG | LH   | HK   |
| P02   | 28/01/2022 | KJ | LH   | HK   |
| P01   | 27/10/2021 | KJ | LH   | HK   |
| Issue | Date       | By | Chkd | Appd |

Drawing Title

**Material Assets - Non-Agriculture**  
**Orange Option Corridor**  
**Sheet 1 of 3**

Suitability

**Issued for Information (Status S3)**

Job No

274219

Figure ID

Figure 7.5.2.7.1

Rev.


P04

Drawing No

274219-ARUP-02-OS-DR-YEMAN-001141

Do not scale

© Arup

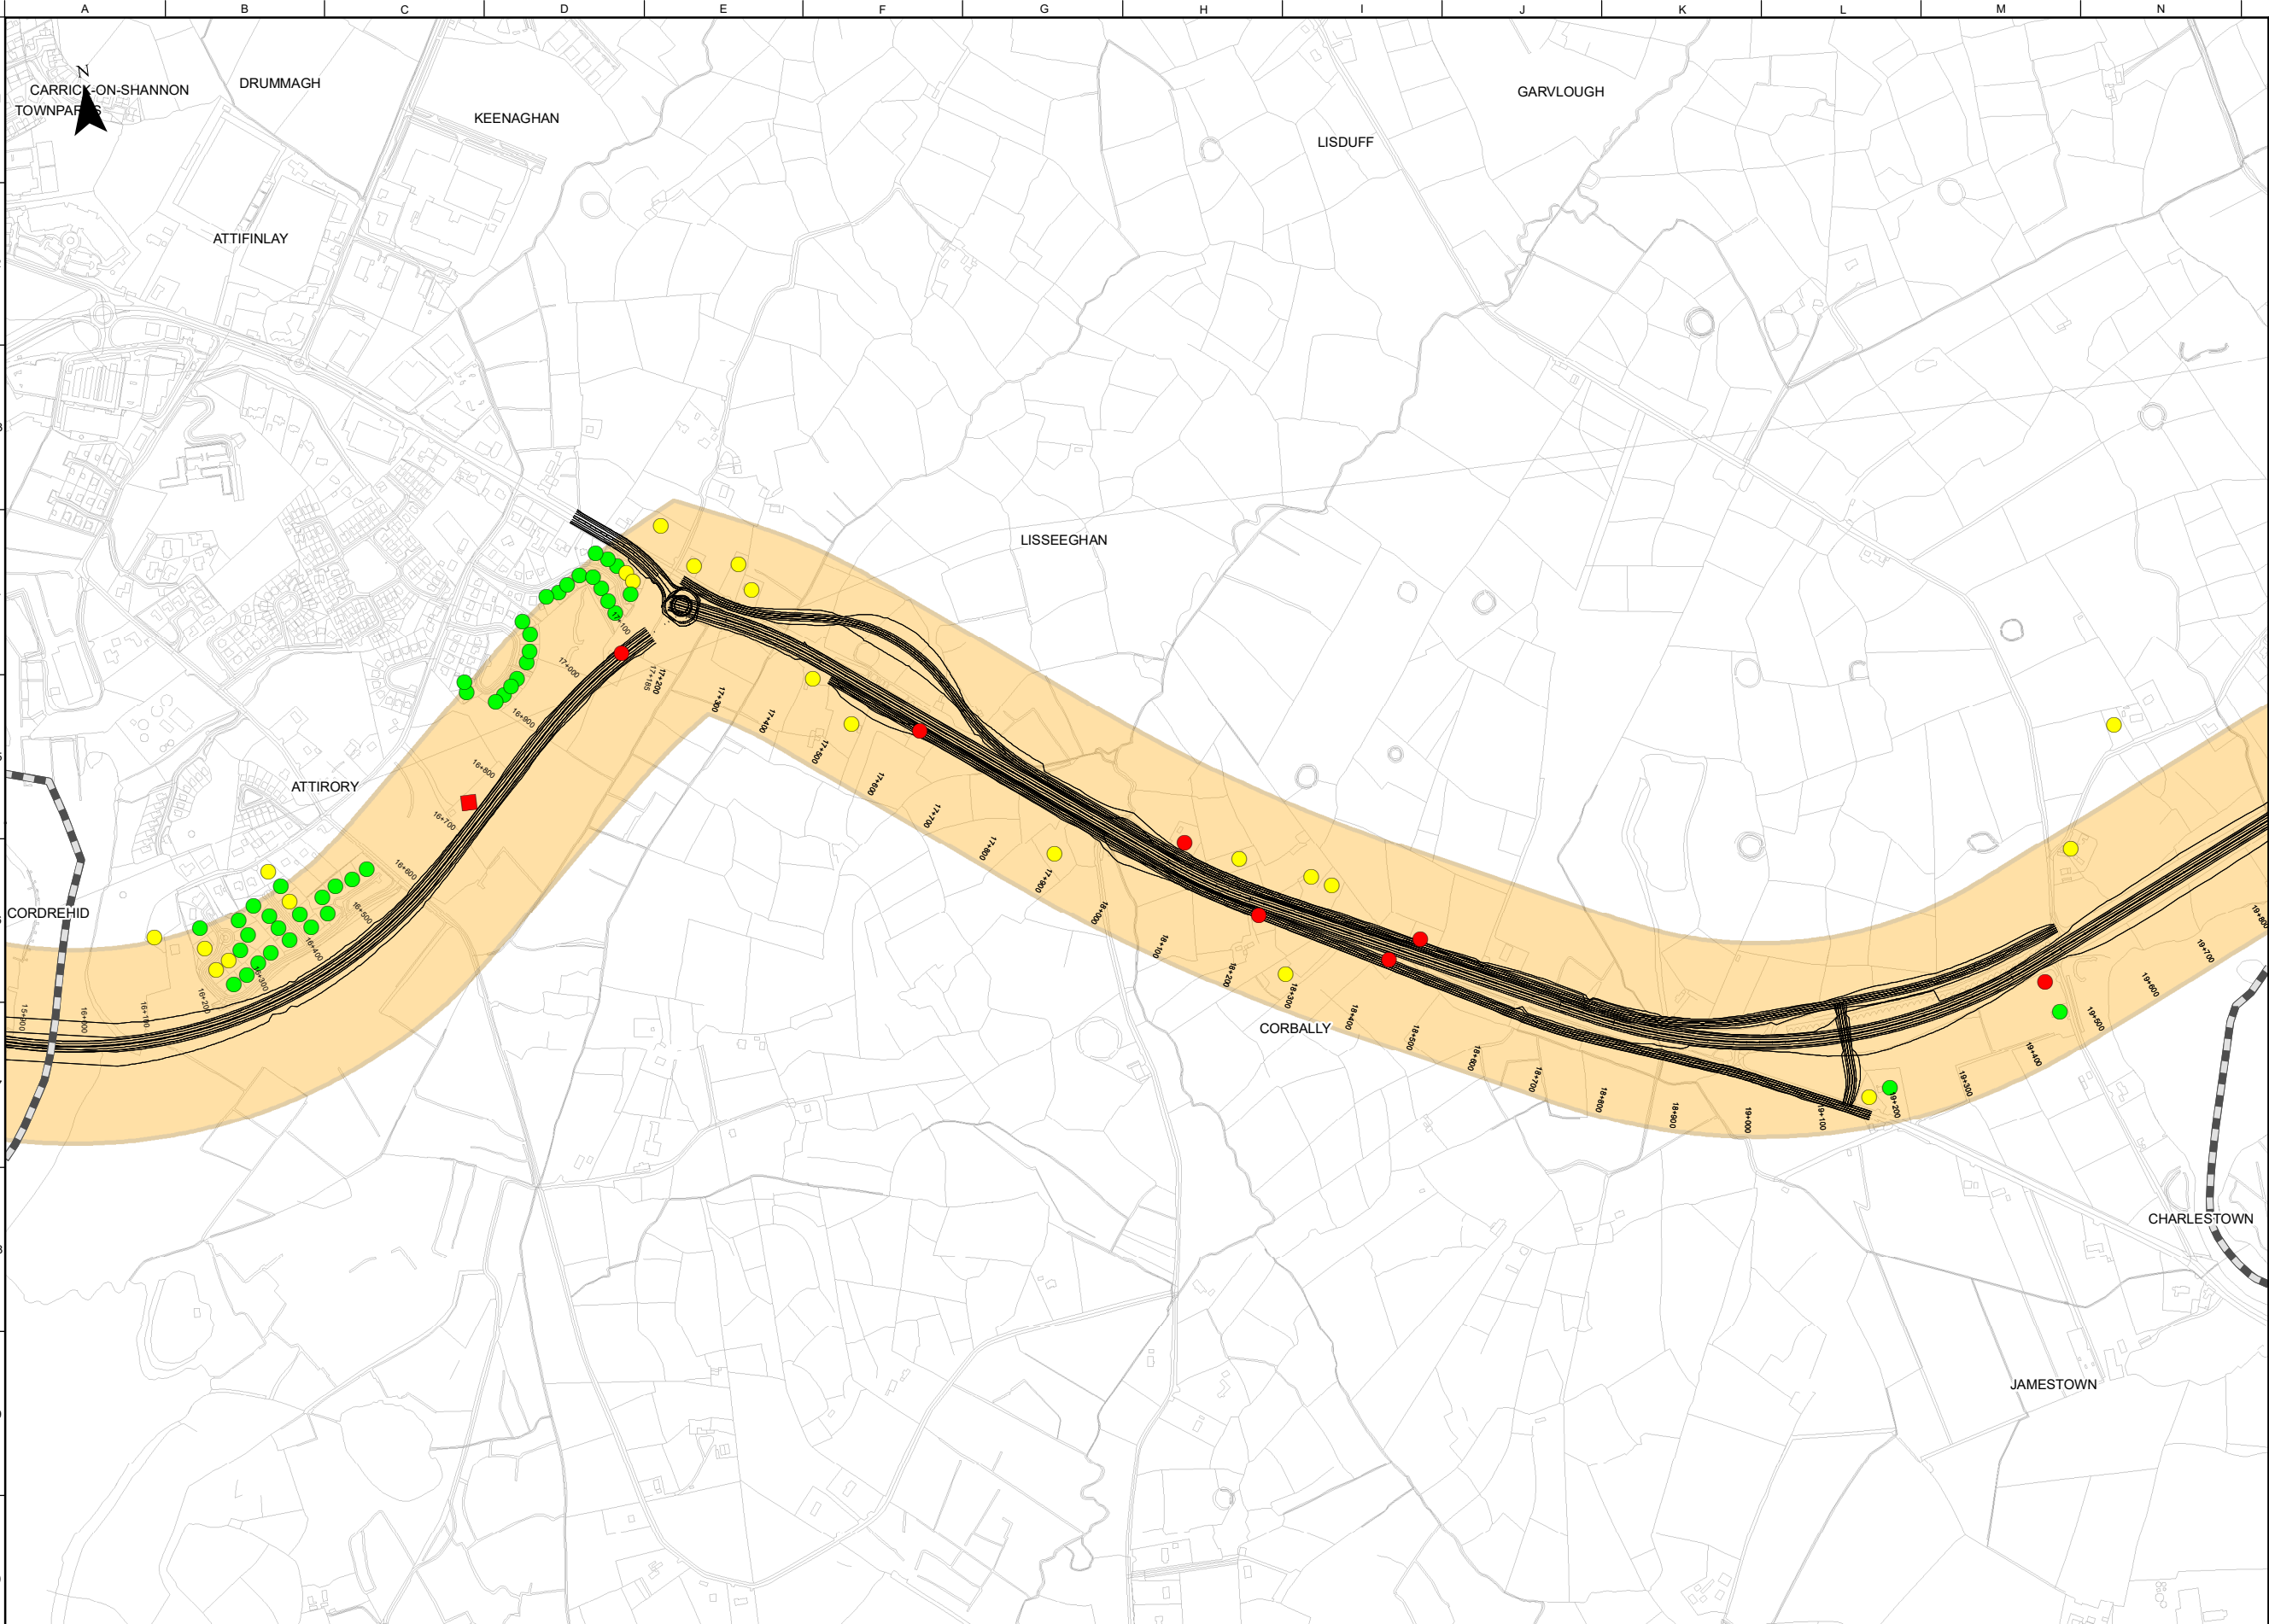

**FOR INFORMATION**

**Legend**

Study Area Boundary

Roscommon/Leitrim County Boundary

Orange Option Corridor

Indicative Road Design

Residential within the Option Corridor

Residential Partial Acquisition

Residential Full Acquisition

Commercial / Industrial Full Acquisition

**Important Note:**

The indicative design shown was used to inform the Phase 2 Assessment of Road-based Alternatives and Options. It is preliminary only and subject to change.

During Phase 3 of the Project, the design of the Preferred Transport Solution will be developed to a sufficient level of detail to establish landtake requirements and undertake further environmental assessment. On-going studies and engagement with property owners and other key stakeholders will inform this design development, including the exact details of the road cross-section, earthworks, junctions, mainline and side road design, accommodation works design, drainage design and mitigation measures.

OSi Licence number 2022/OSI\_NMA\_139  
OSi Licence number 2022/18/CCMA

Clients

**Comhairle Chontae Liatroma  
Leitrim County Council**

**Comhairle Contae Ros Comáin  
Roscommon County Council**

**An Roinn Iompair  
Department of Transport**

**Tionscadal Éireann  
Project Ireland  
2040**

**TI**  
Bonnagar Iompair Éireann  
Transport Infrastructure Ireland

**ROS  
MON**

Key Plan

Consultant

**ARUP**

Corporate House  
City East Business Park  
Ballybrit, Galway, Ireland

Tel +353 (0)91 460675  
www.carrickdromod.ie  
www.arup.ie

Job Title

**N4 Carrick-on-Shannon to Dromod Project**

**Carrick-on-Shannon to Dromod**

Scale 1 : 10000 @A3

Role Material Assets – Non-Agriculture

Date October 2021

|       |            |    |      |      |
|-------|------------|----|------|------|
| P04   | 22/07/2022 | KJ | LH   | EMC  |
| P03   | 01/03/2022 | AG | LH   | HK   |
| P02   | 28/01/2022 | KJ | LH   | HK   |
| P01   | 27/10/2021 | KJ | LH   | HK   |
| Issue | Date       | By | Chkd | Appd |

Drawing Title

**Material Assets - Non-Agriculture  
Orange Option Corridor  
Sheet 2 of 3**

Suitability

**Issued for Information (Status S3)**

Job No

274219

Figure ID

Figure 7.5.2.7.2

Rev.


P04

Drawing No

274219-ARUP-02-OS-DR-YEMAN-001142

Do not scale

© Arup

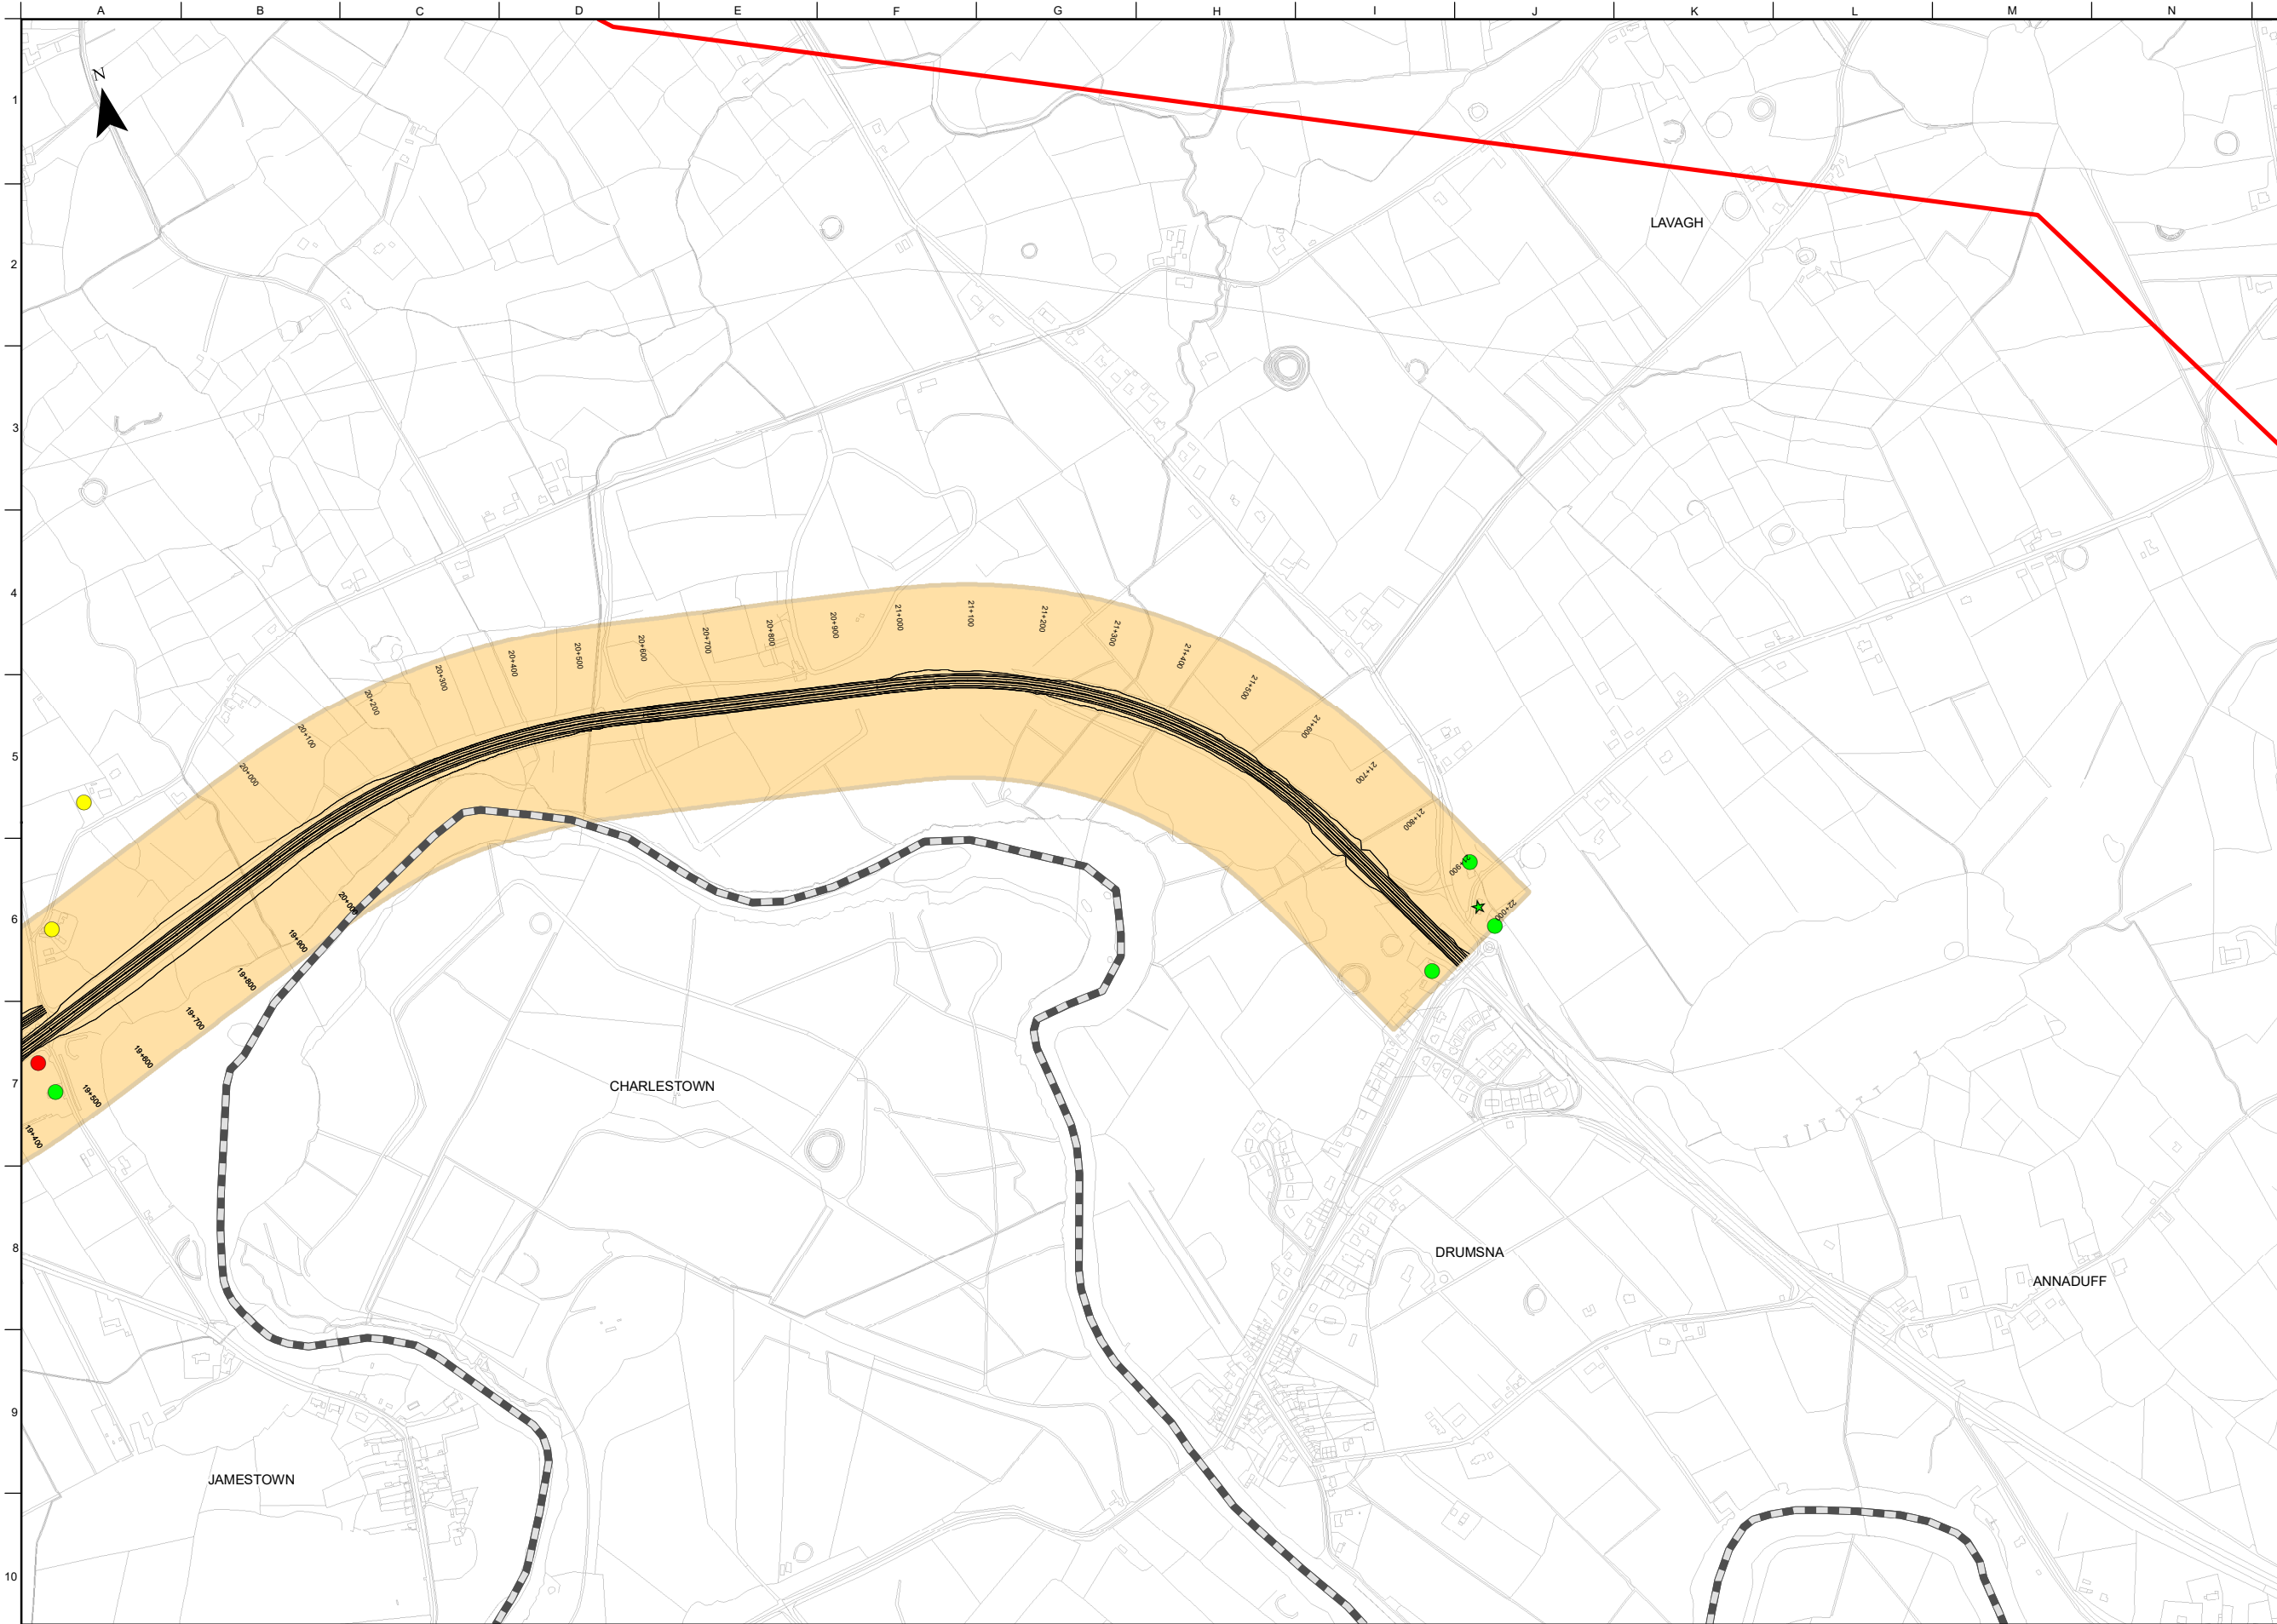

**FOR INFORMATION**

**Legend**

- Study Area Boundary
- Roscommon/Leitrim County Boundary
- Orange Option Corridor
- Indicative Road Design
- Residential within the Option Corridor
- Residential Partial Acquisition
- Residential Full Acquisition
- Amenity within the Option Corridor

**Important Note:**

The indicative design shown was used to inform the Phase 2 Assessment of Road-based Alternatives and Options. It is preliminary only and subject to change.

During Phase 3 of the Project, the design of the Preferred Transport Solution will be developed to a sufficient level of detail to establish landtake requirements and undertake further environmental assessment. On-going studies and engagement with property owners and other key stakeholders will inform this design development, including the exact details of the road cross-section, earthworks, junctions, mainline and side road design, accommodation works design, drainage design and mitigation measures.

OSi Licence number 2022/OSI\_NMA\_139  
OSi Licence number 2022/18/CCMA

**Comhairle Chontae Liatroma**  
**Leitrim County Council**

**ROS**  
**MON**

**Comhairle Contae Ros Comáin**  
Roscommon County Council

**An Roinn Iompair**  
Department of Transport

**Tionscadal Éireann**  
Project Ireland  
**2040**

**TI**  
Bonneagair Iompair Éireann  
Transport Infrastructure Ireland

**TRANS**

**Key Plan**

**Consultant**  
**ARUP**

Corporate House  
City East Business Park  
Ballybrit, Galway, Ireland

Tel +353 (0)91 460675  
www.carrickdromod.ie  
www.arup.ie

**Job Title**  
N4 Carrick-on-Shannon to Dromod Project

**Carrick-on-Shannon to Dromod**

**Scale**  
1 : 10000 @A3

**Role**  
Material Assets – Non-Agriculture

**Date**  
October 2021

|       |            |    |      |      |
|-------|------------|----|------|------|
| P04   | 22/07/2022 | KJ | LH   | EMC  |
| P03   | 01/03/2022 | AG | LH   | HK   |
| P02   | 28/01/2022 | KJ | LH   | HK   |
| P01   | 27/10/2021 | KJ | LH   | HK   |
| Issue | Date       | By | Chkd | Appd |

**Drawing Title**  
Material Assets - Non-Agriculture  
Orange Option Corridor  
Sheet 3 of 3

**Suitability**  
Issued for Information (Status S3)

|        |                  |      |
|--------|------------------|------|
| Job No | Figure ID        | Rev. |
| 274219 | Figure 7.5.2.7.3 | P04  |

**Drawing No**  
274219-ARUP-02-OS-DR-YEMAN-001143