


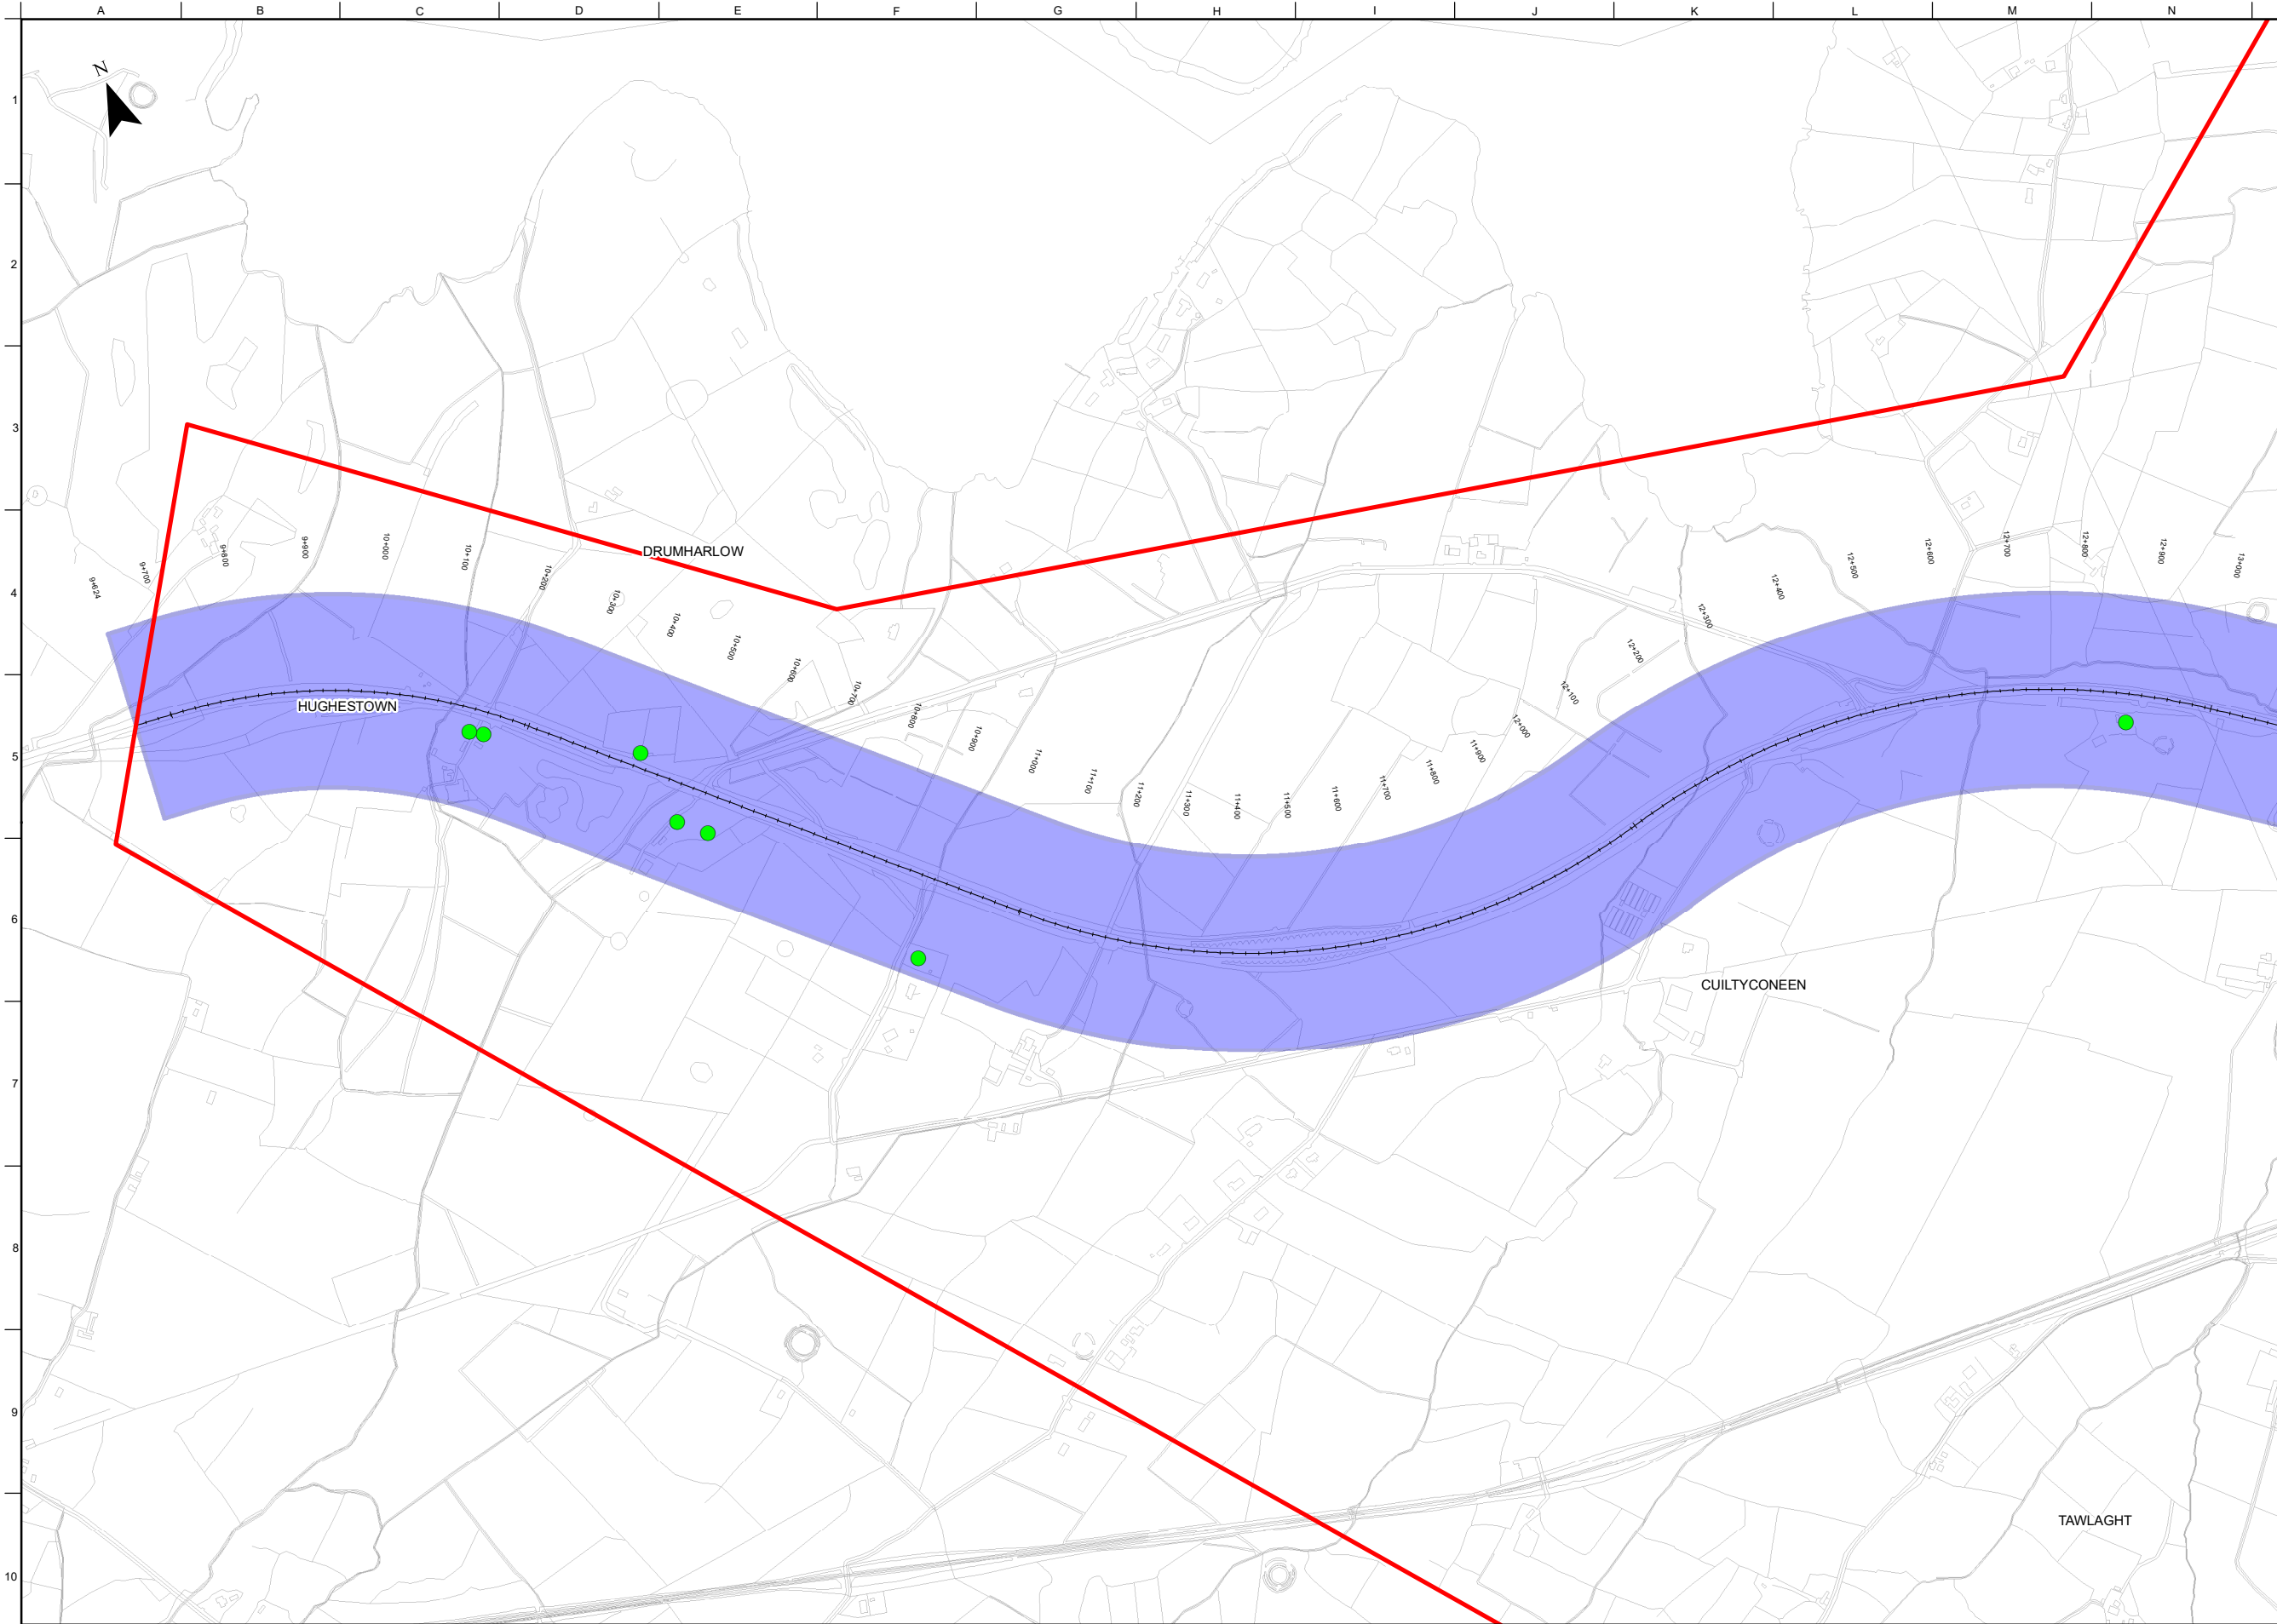

FOR INFORMATION

Legend

- Study Area Boundary
- Roscommon/Leitrim County Boundary
- Blue West Option Corridor
- Indicative Road Design
- Residential within the Option Corridor
- Residential Partial Acquisition
- Partial Landtake

Important Note:

The indicative design shown was used to inform the Phase 2 Assessment of Road-based Alternatives and Options. It is preliminary only and subject to change.

During Phase 3 of the Project, the design of the Preferred Transport Solution will be developed to a sufficient level of detail to establish landtake requirements and undertake further environmental assessment.

On-going studies and engagement with property owners and other key stakeholders will inform this design development, including the exact details of the road cross-section, earthworks, junctions, mainline and side road design, accommodation works design, drainage design and mitigation measures.

OSi Licence number 2022/OSI_NMA_139
OSi Licence number 2022/18/CCMA

Clients


Comhairle Chontae Liatroma
Leitrim County Council

ROS
MON
Comhairle Contae Ros Comáin
Roscommon County Council

An Roinn Iompair
Department of Transport

Tionscadal Éireann
Project Ireland
2040

TI
Bonnagar Iompair Éireann
Transport Infrastructure Ireland

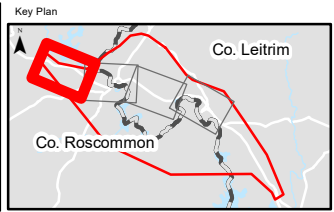

Consultant

ARUP

Corporate House
City East Business Park
Ballybrit, Galway, Ireland

Tel +353 (0)91 460675
www.carrickdromod.ie
www.arup.ie

Job Title

N4 Carrick-on-Shannon to Dromod Project

Carrick-on-Shannon to Dromod

Scale

1 : 10000 @A3

Role

Material Assets – Non-Agriculture

Date

October 2021

P04	22/07/2022	KJ	LH	EMC
P03	01/03/2022	AG	LH	HK
P02	28/01/2022	KJ	LH	HK
P01	27/10/2021	KJ	LH	HK
Issue	Date	By	Chkd	Appd

Drawing Title

Material Assets - Non-Agriculture Blue West Option Corridor
Sheet 1 of 4

Suitability

Issued for Information (Status S3)

Job No

274219

Figure ID


Figure 7.5.2.10.1

Rev.

P04

Drawing No

274219-ARUP-02-OS-DR-YEMAN-001171

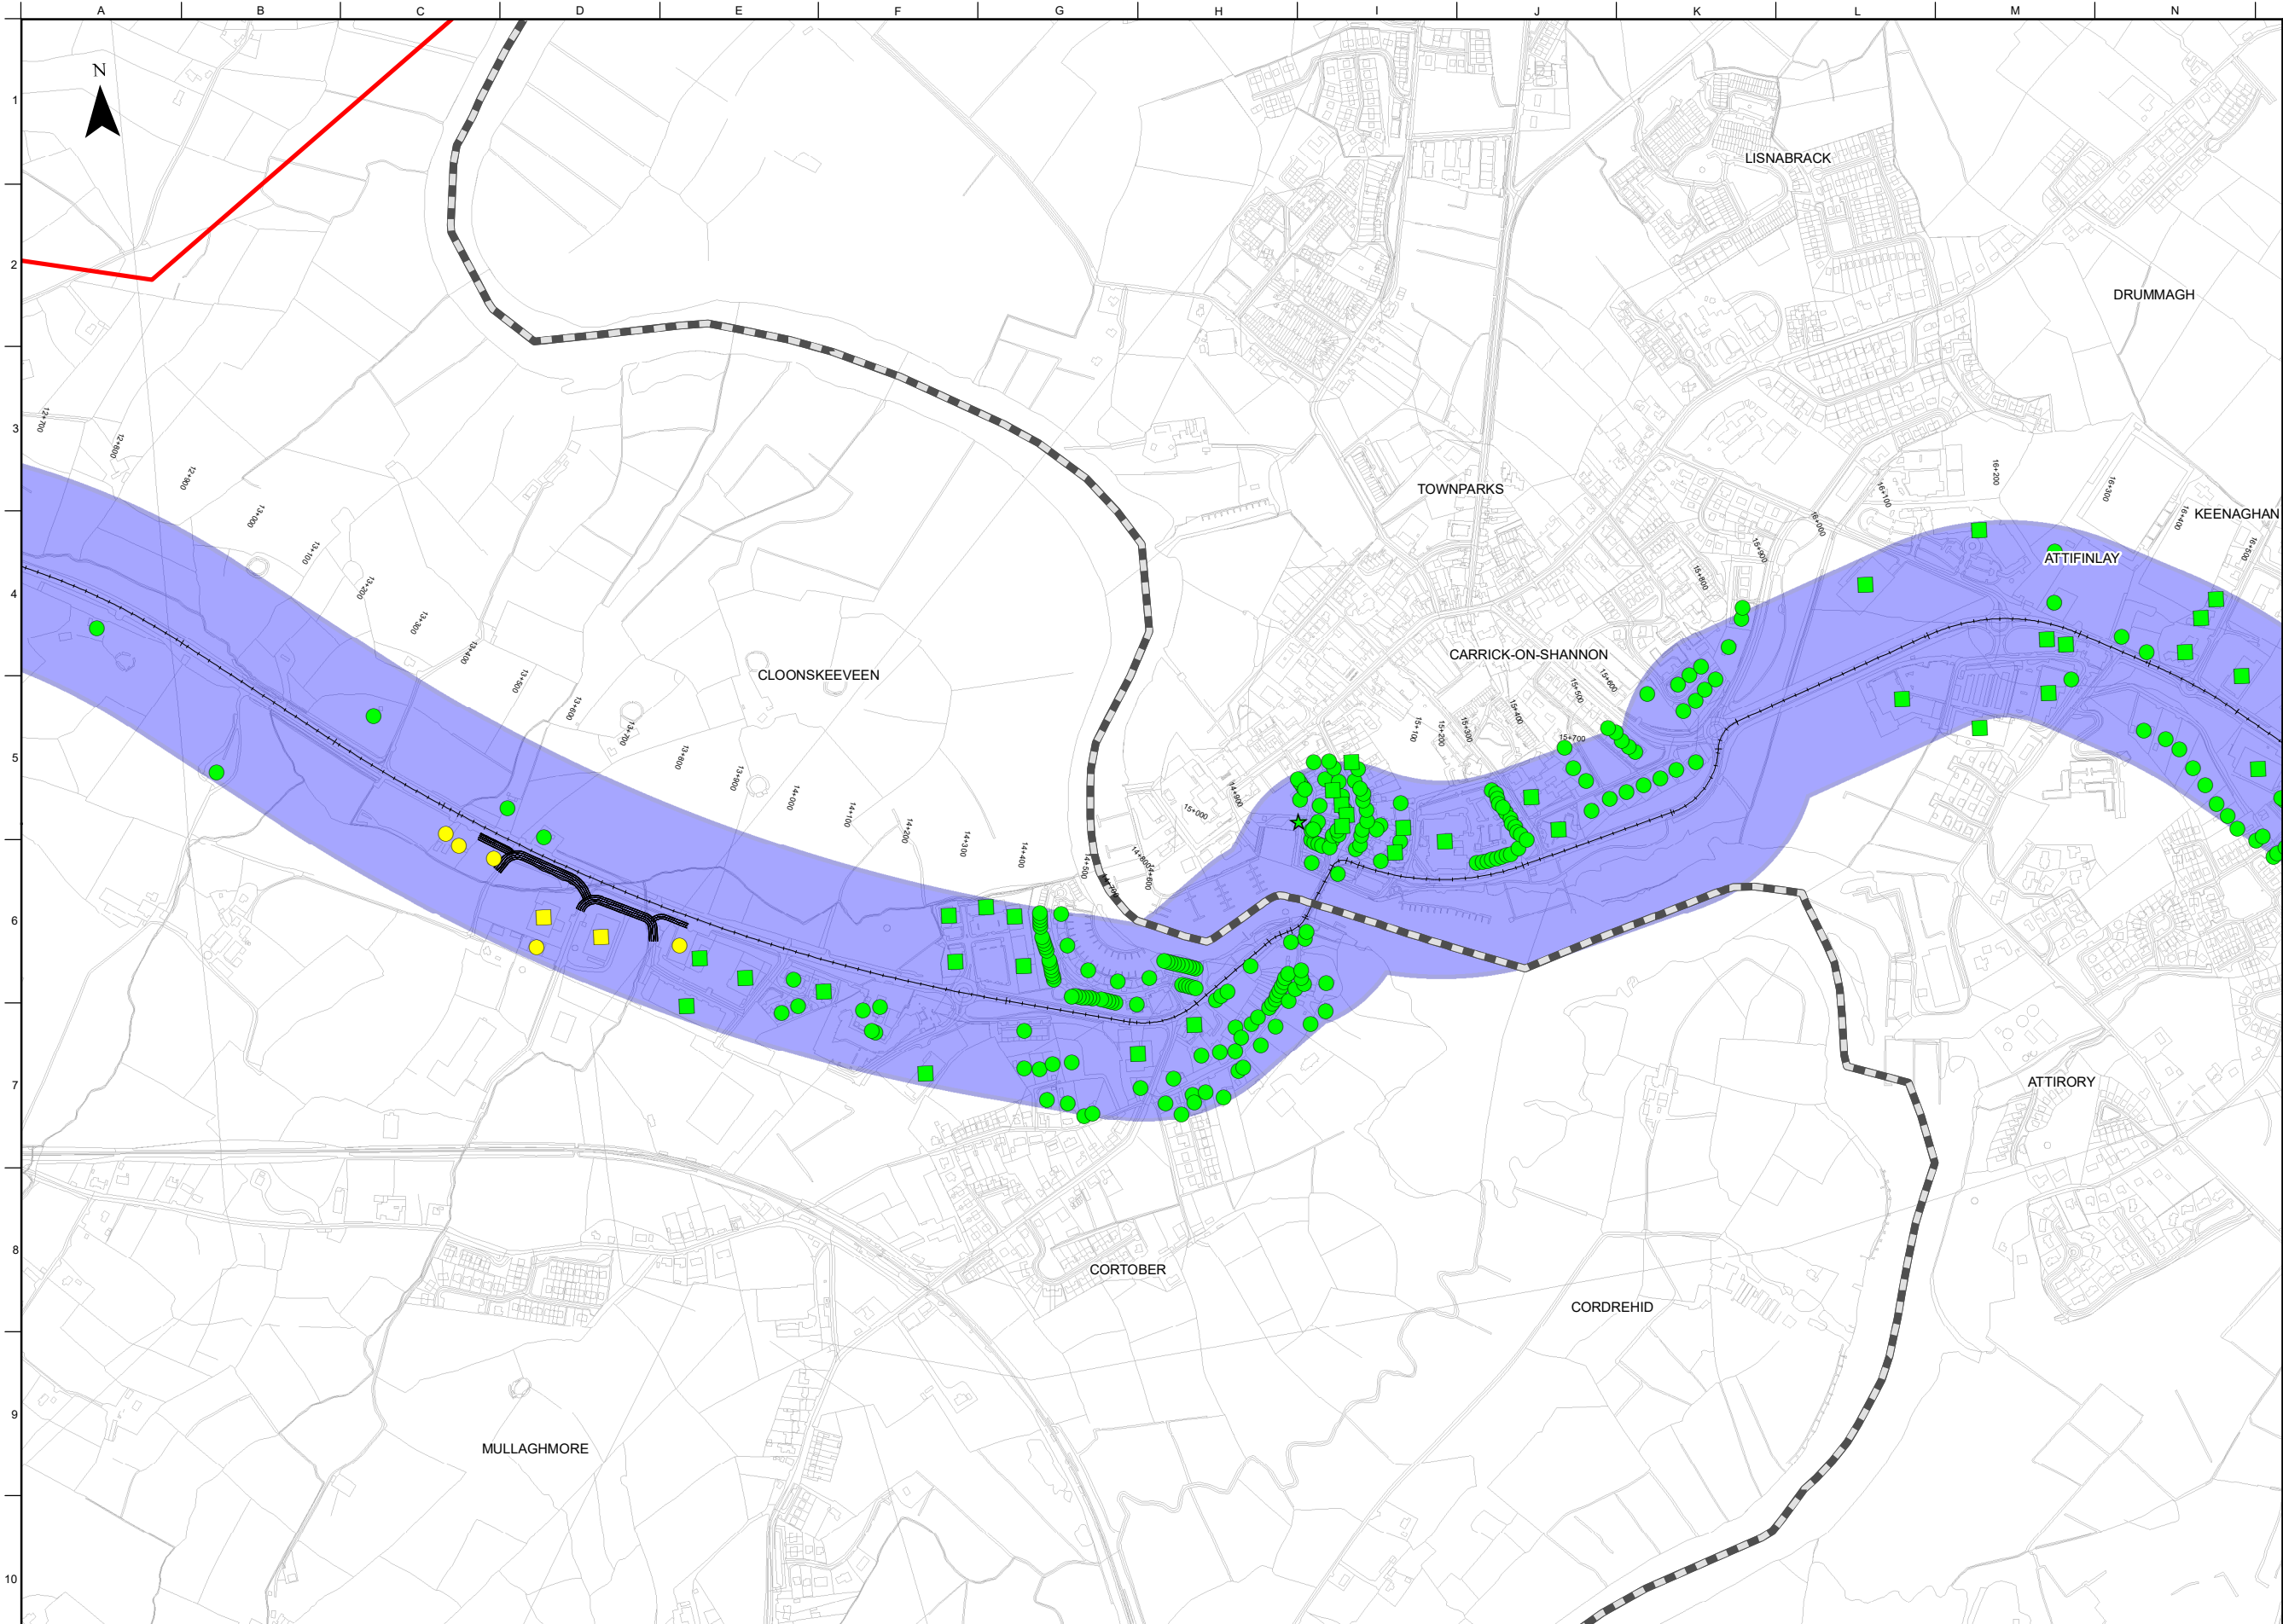

FOR INFORMATION

Legend

Study Area Boundary

Roscommon/Leitrim County Boundary

Blue West Option Corridor

Indicative Road Design

Residential within the Option Corridor

Residential Partial Acquisition

Within the Corridor

Partial Landtake

Amenity within the Option Corridor

Important Note:

The indicative design shown was used to inform the Phase 2 Assessment of Road-based Alternatives and Options. It is preliminary only and subject to change.

During Phase 3 of the Project, the design of the Preferred Transport Solution will be developed to a sufficient level of detail to establish landtake requirements and undertake further environmental assessment.

On-going studies and engagement with property owners and other key stakeholders will inform this design development, including the exact details of the road cross-section, earthworks, junctions, mainline and side road design, accommodation works design, drainage design and mitigation measures.

OSi Licence number 2022/OSI_NMA_139
OSi Licence number 2022/18/CCMA

Clients

Comhairle Chontae Liatroma
Leitrim County Council

ROS
MON


Comhairle Contae Ros Comáin
Roscommon County Council

An Roinn Iompair
Department of Transport

Tionscatal Éireann
Project Ireland
2040

TII
Bonnagar Iompair Éireann
Transport Infrastructure Ireland

ROS
MON

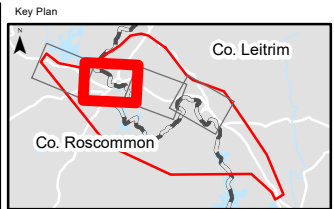

Consultant

ARUP

Corporate House

City East Business Park

Ballybrit, Galway, Ireland

Tel +353 (0)91 460675

www.carrickdromod.ie

www.arup.ie

Job Title

N4 Carrick-on-Shannon to Dromod Project

Carrick-on-Shannon to Dromod

Scale

1 : 10000 @A3

Role

Material Assets - Non-Agriculture

Date

October 2021

P04	22/07/2022	KJ	LH	EMC
P03	01/03/2022	AG	LH	HK
P02	28/01/2022	KJ	LH	HK
P01	27/10/2021	KJ	LH	HK
Issue	Date	By	Chkd	Appd

Drawing Title

Material Assets - Non-Agriculture Blue West Option Corridor
Sheet 2 of 4

Suitability

Issued for Information (Status S3)

Job No

274219

Figure ID


Figure 7.5.2.10.2

Rev.

P04

Drawing No

274219-ARUP-02-OS-DR-YEMAN-001172

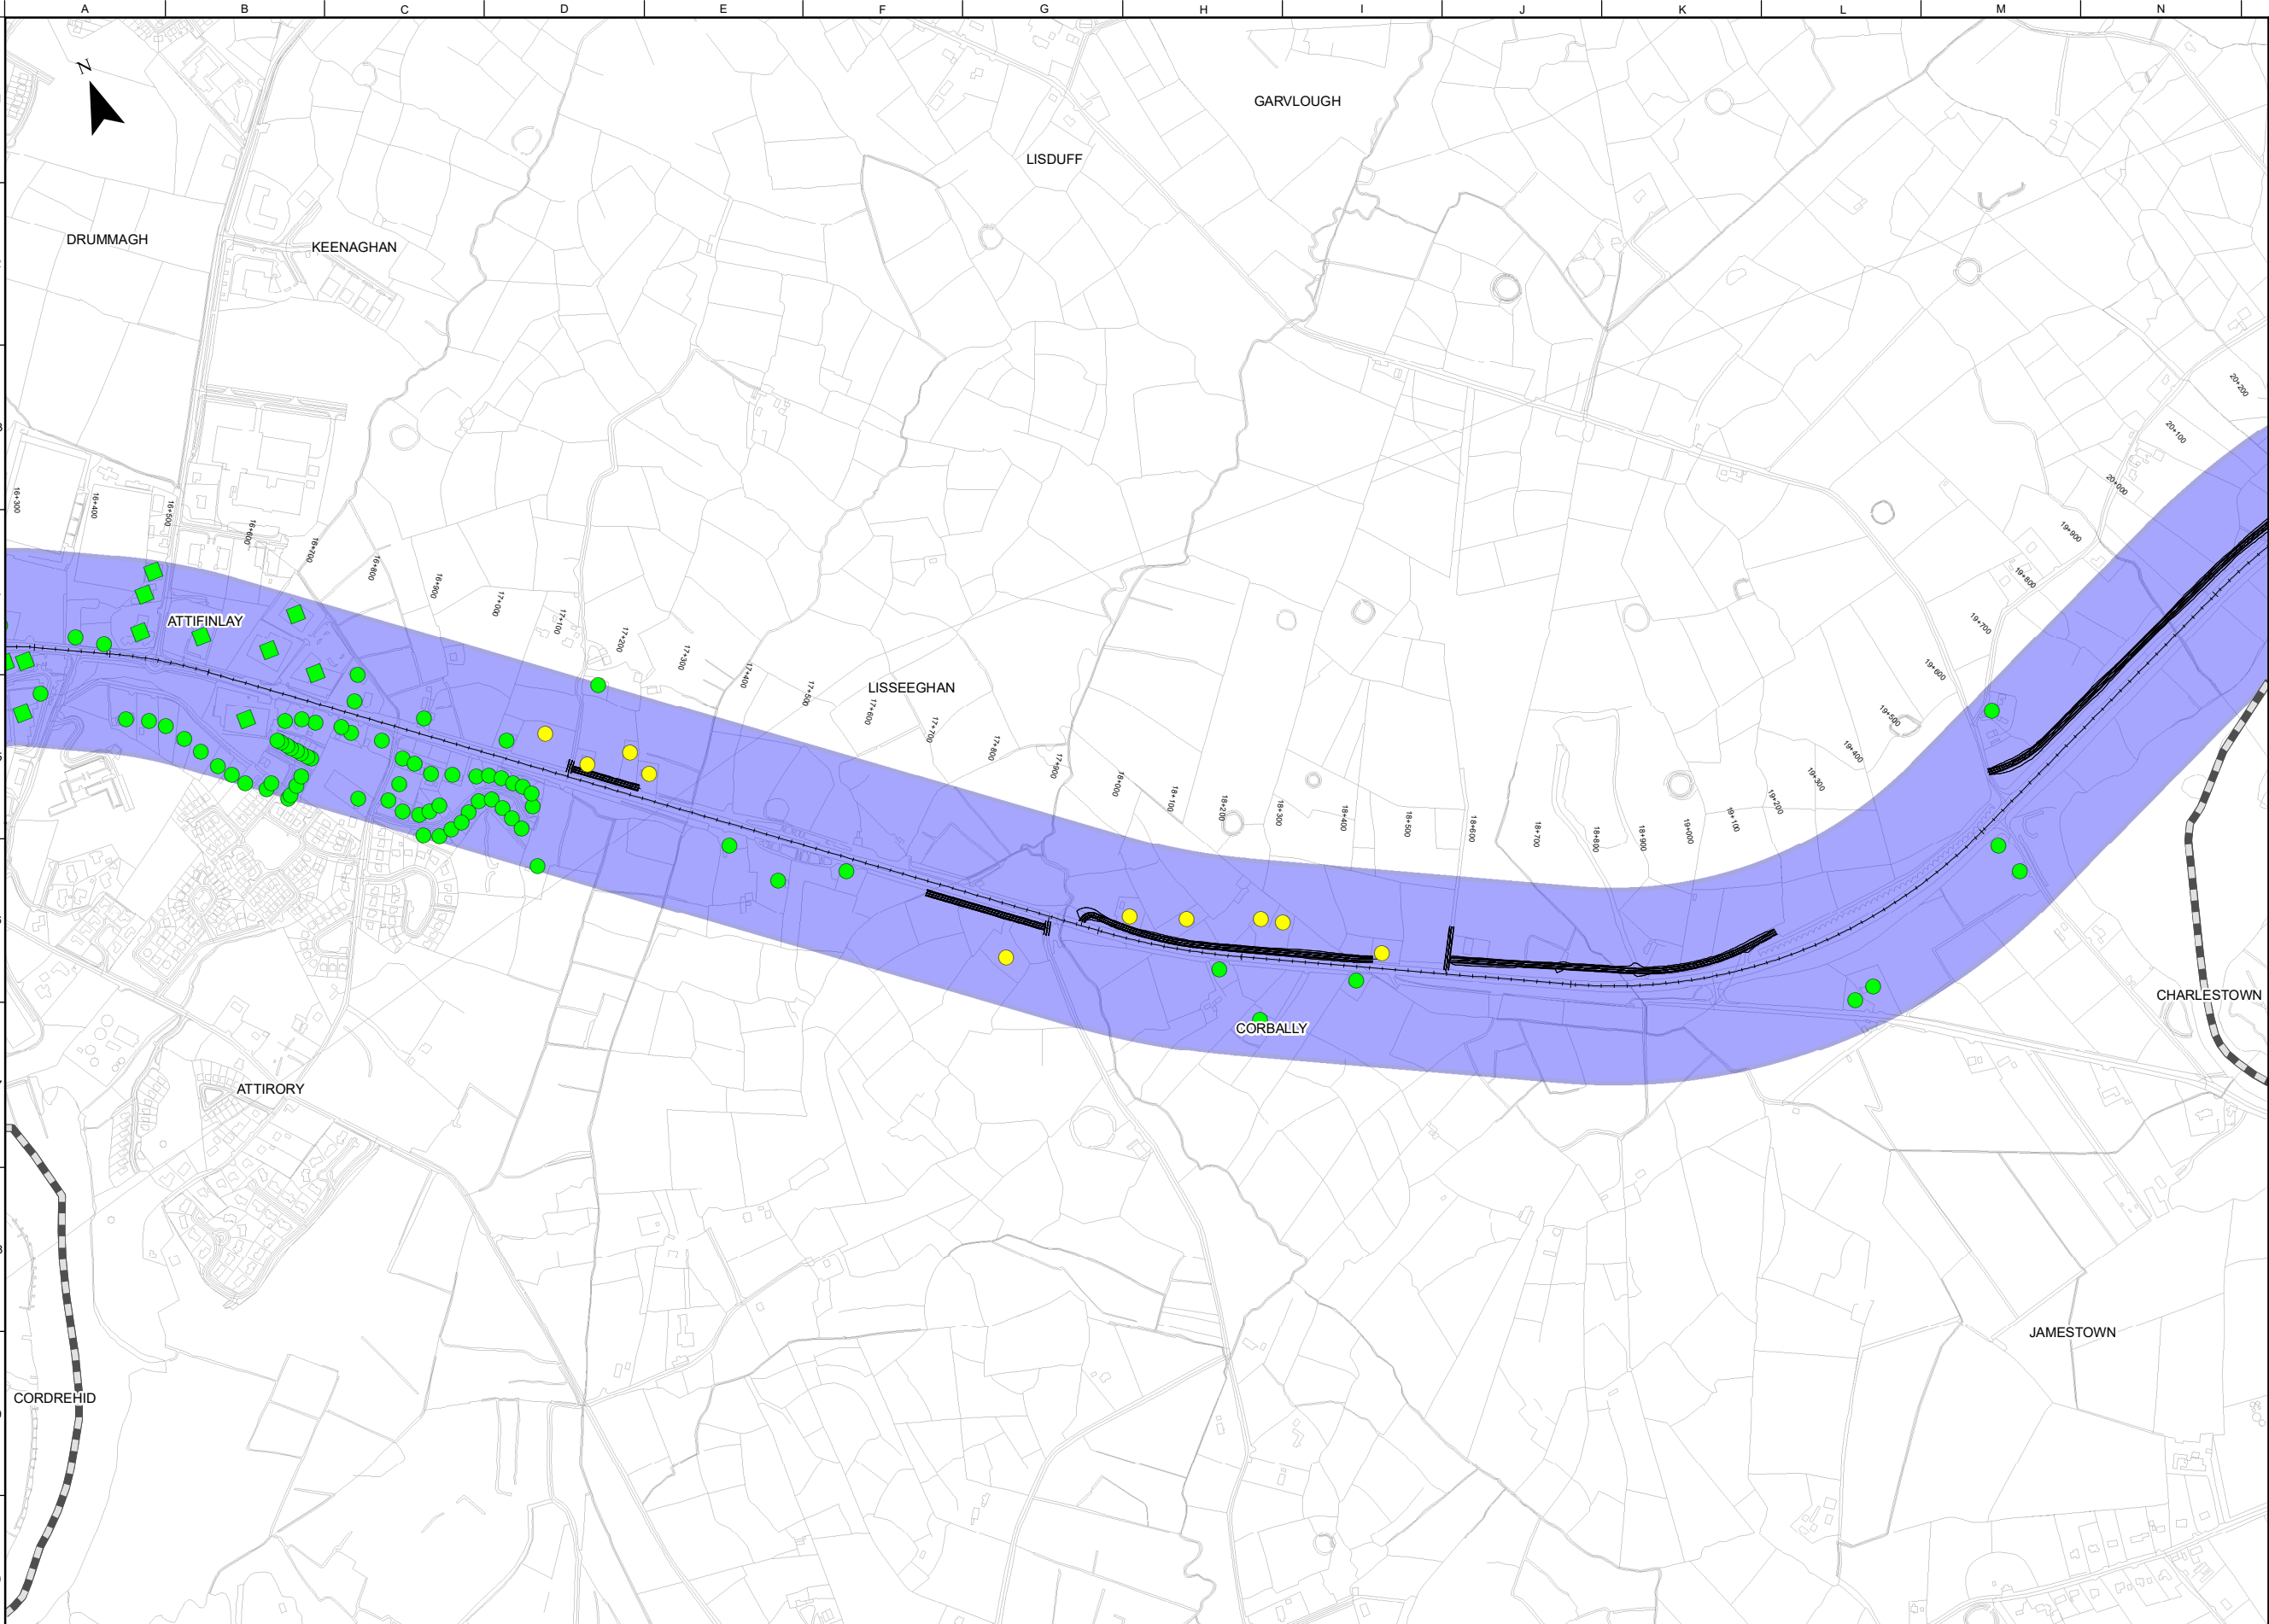

FOR INFORMATION

Legend

Study Area Boundary

Roscommon/Leitrim County Boundary

Blue West Option Corridor

Indicative Road Design

Residential within the Option Corridor

Residential Partial Acquisition

Within the Corridor

Important Note:

The indicative design shown was used to inform the Phase 2 Assessment of Road-based Alternatives and Options. It is preliminary only and subject to change.

During Phase 3 of the Project, the design of the Preferred Transport Solution will be developed to a sufficient level of detail to establish landtake requirements and undertake further environmental assessment.

On-going studies and engagement with property owners and other key stakeholders will inform this design development, including the exact details of the road cross-section, earthworks, junctions, mainline and side road design, accommodation works design, drainage design and mitigation measures.

OSi Licence number 2022/OSI_NMA_139
OSi Licence number 2022/18/CCMA

Clients



Comhairle Chontae Liatroma
Leitrim County Council



Comhairle Contae Ros Comáin
Roscommon County Council



An Roinn Iompair
Department of Transport



Tionscatal Éireann
Project Ireland
2040



Bonnagar Iompair Éireann
Transport Infrastructure Ireland



ARUP

Key Plan

Consultant


ARUP

Corporate House
City East Business Park
Ballybrit, Galway, Ireland

Tel +353 (0)91 460675
www.carriackdromod.ie
www.arup.ie

Job Title

N4 Carrick-on-Shannon to Dromod Project

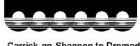

Carrick-on-Shannon to Dromod

Scale 1 : 10000 @A3

Role Material Assets - Non-Agriculture

Date October 2021

P04	22/07/2022	KJ	LH	EMC
P03	01/03/2022	AG	LH	HK
P02	28/01/2022	KJ	LH	HK
P01	27/10/2021	KJ	LH	HK
Issue	Date	By	Chkd	Appd

Drawing Title

Material Assets - Non-Agriculture Blue West Option Corridor
Sheet 3 of 4

Suitability

Issued for Information (Status S3)

Job No 274219


Figure ID Figure 7.5.2.10.3

Rev. P04

Drawing No 274219-ARUP-02-OS-DR-YEMAN-001173

Do not scale

© Arup

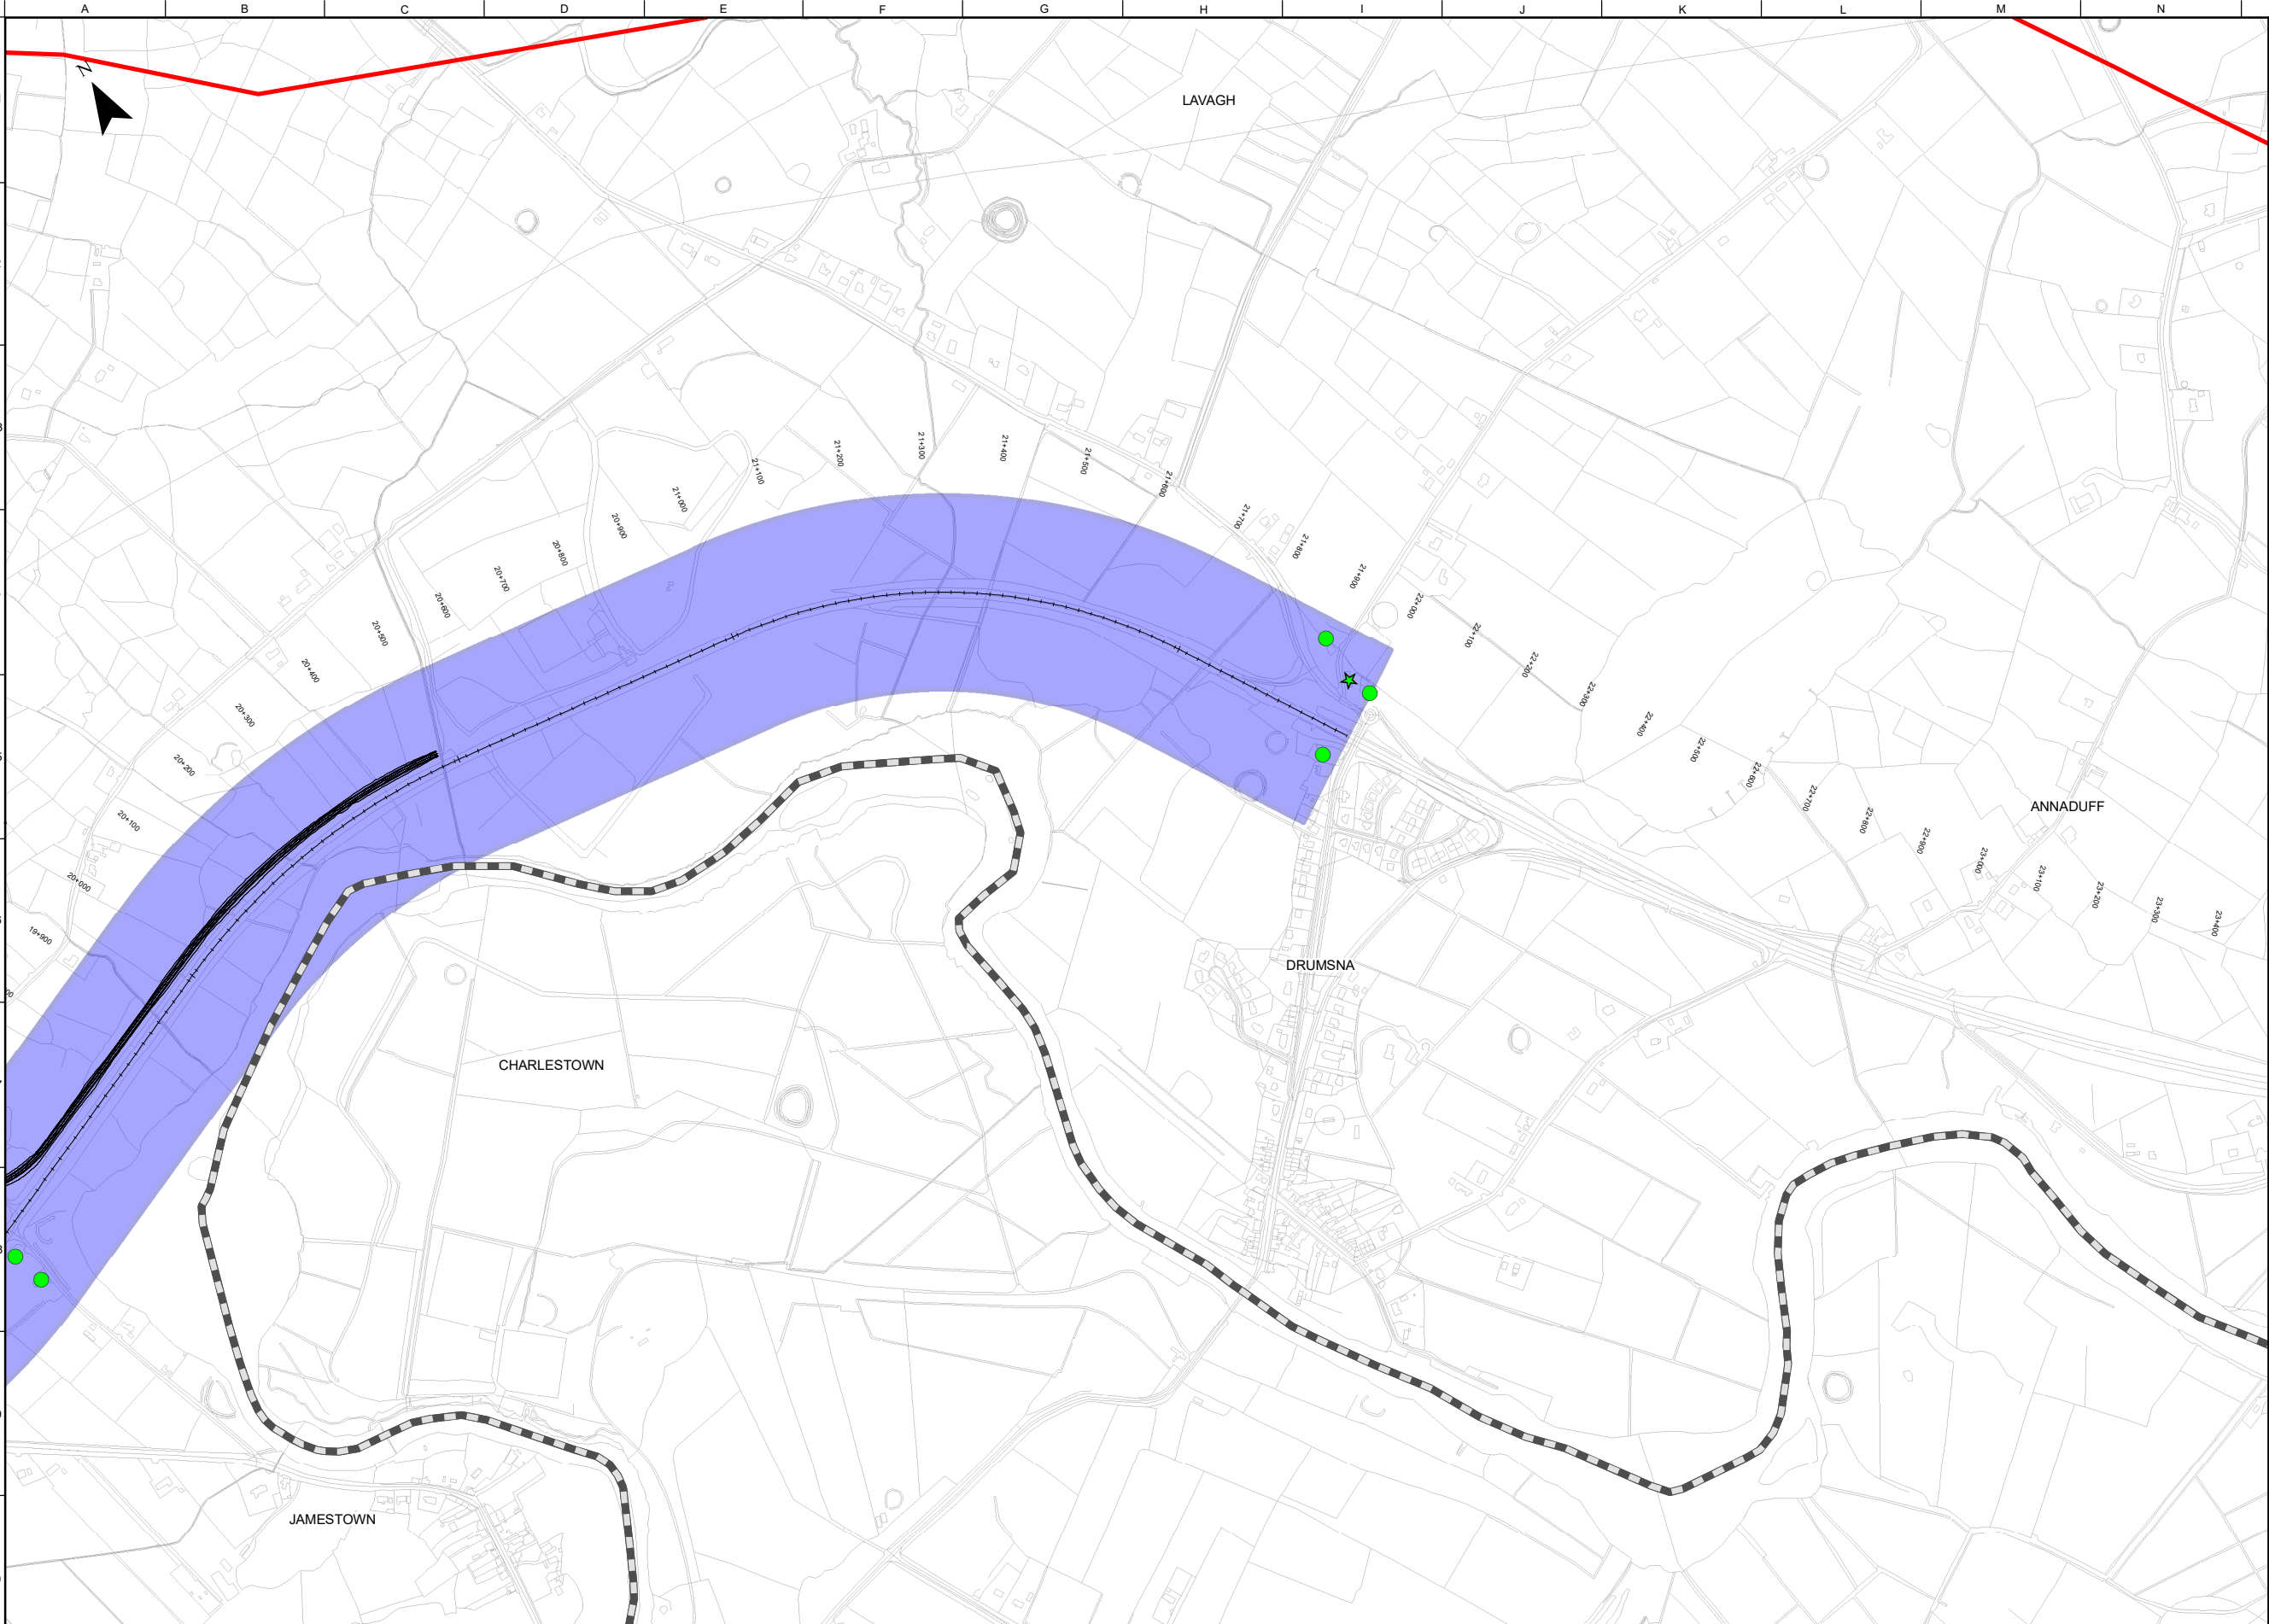

FOR INFORMATION

Legend

Study Area Boundary

Roscommon/Leitrim County Boundary

Blue West Option Corridor

Indicative Road Design

Residential within the Option Corridor

Amenity within the Option Corridor

Important Note:

The indicative design shown was used to inform the Phase 2 Assessment of Road-based Alternatives and Options. It is preliminary only and subject to change.

During Phase 3 of the Project, the design of the Preferred Transport Solution will be developed to a sufficient level of detail to establish landtake requirements and undertake further environmental assessment.

On-going studies and engagement with property owners and other key stakeholders will inform this design development, including the exact details of the road cross-section, earthworks, junctions, mainline and side road design, accommodation works design, drainage design and mitigation measures.

OSi Licence number 2022/OSI_NMA_139
OSi Licence number 2022/18/CCMA

Clients

Comhairle Chontae Liatroma
Leitrim County Council

Comhairle Contae Ros Comáin
Roscommon County Council

An Roinn Iompair
Department of Transport

Tionscadal Éireann
Project Ireland 2040

Bonnagar Iompair Éireann
Transport Infrastructure Ireland

Key Plan

Consultant

Corporate House
City East Business Park
Ballybrit, Galway, Ireland

Tel +353 (0)91 460675
www.carrickdromod.ie
www.arup.ie

Job Title

N4 Carrick-on-Shannon to Dromod Project

Scale 1 : 10000 @A3

Role Material Assets – Non-Agriculture

Date October 2021

P04	22/07/2022	KJ	LH	EMC
P03	01/03/2022	AG	LH	HK
P02	28/01/2022	KJ	LH	HK
P01	27/10/2021	KJ	LH	HK
Issue	Date	By	Chkd	Appd

Drawing Title

Material Assets - Non-Agriculture Blue West Option Corridor
Sheet 4 of 4

Suitability

Issued for Information (Status S3)

Job No

274219

Figure ID

Figure 7.5.2.10.4

Rev.

P04

Drawing No

274219-ARUP-02-OS-DR-YEMAN-001174

Do not scale

© Arup