


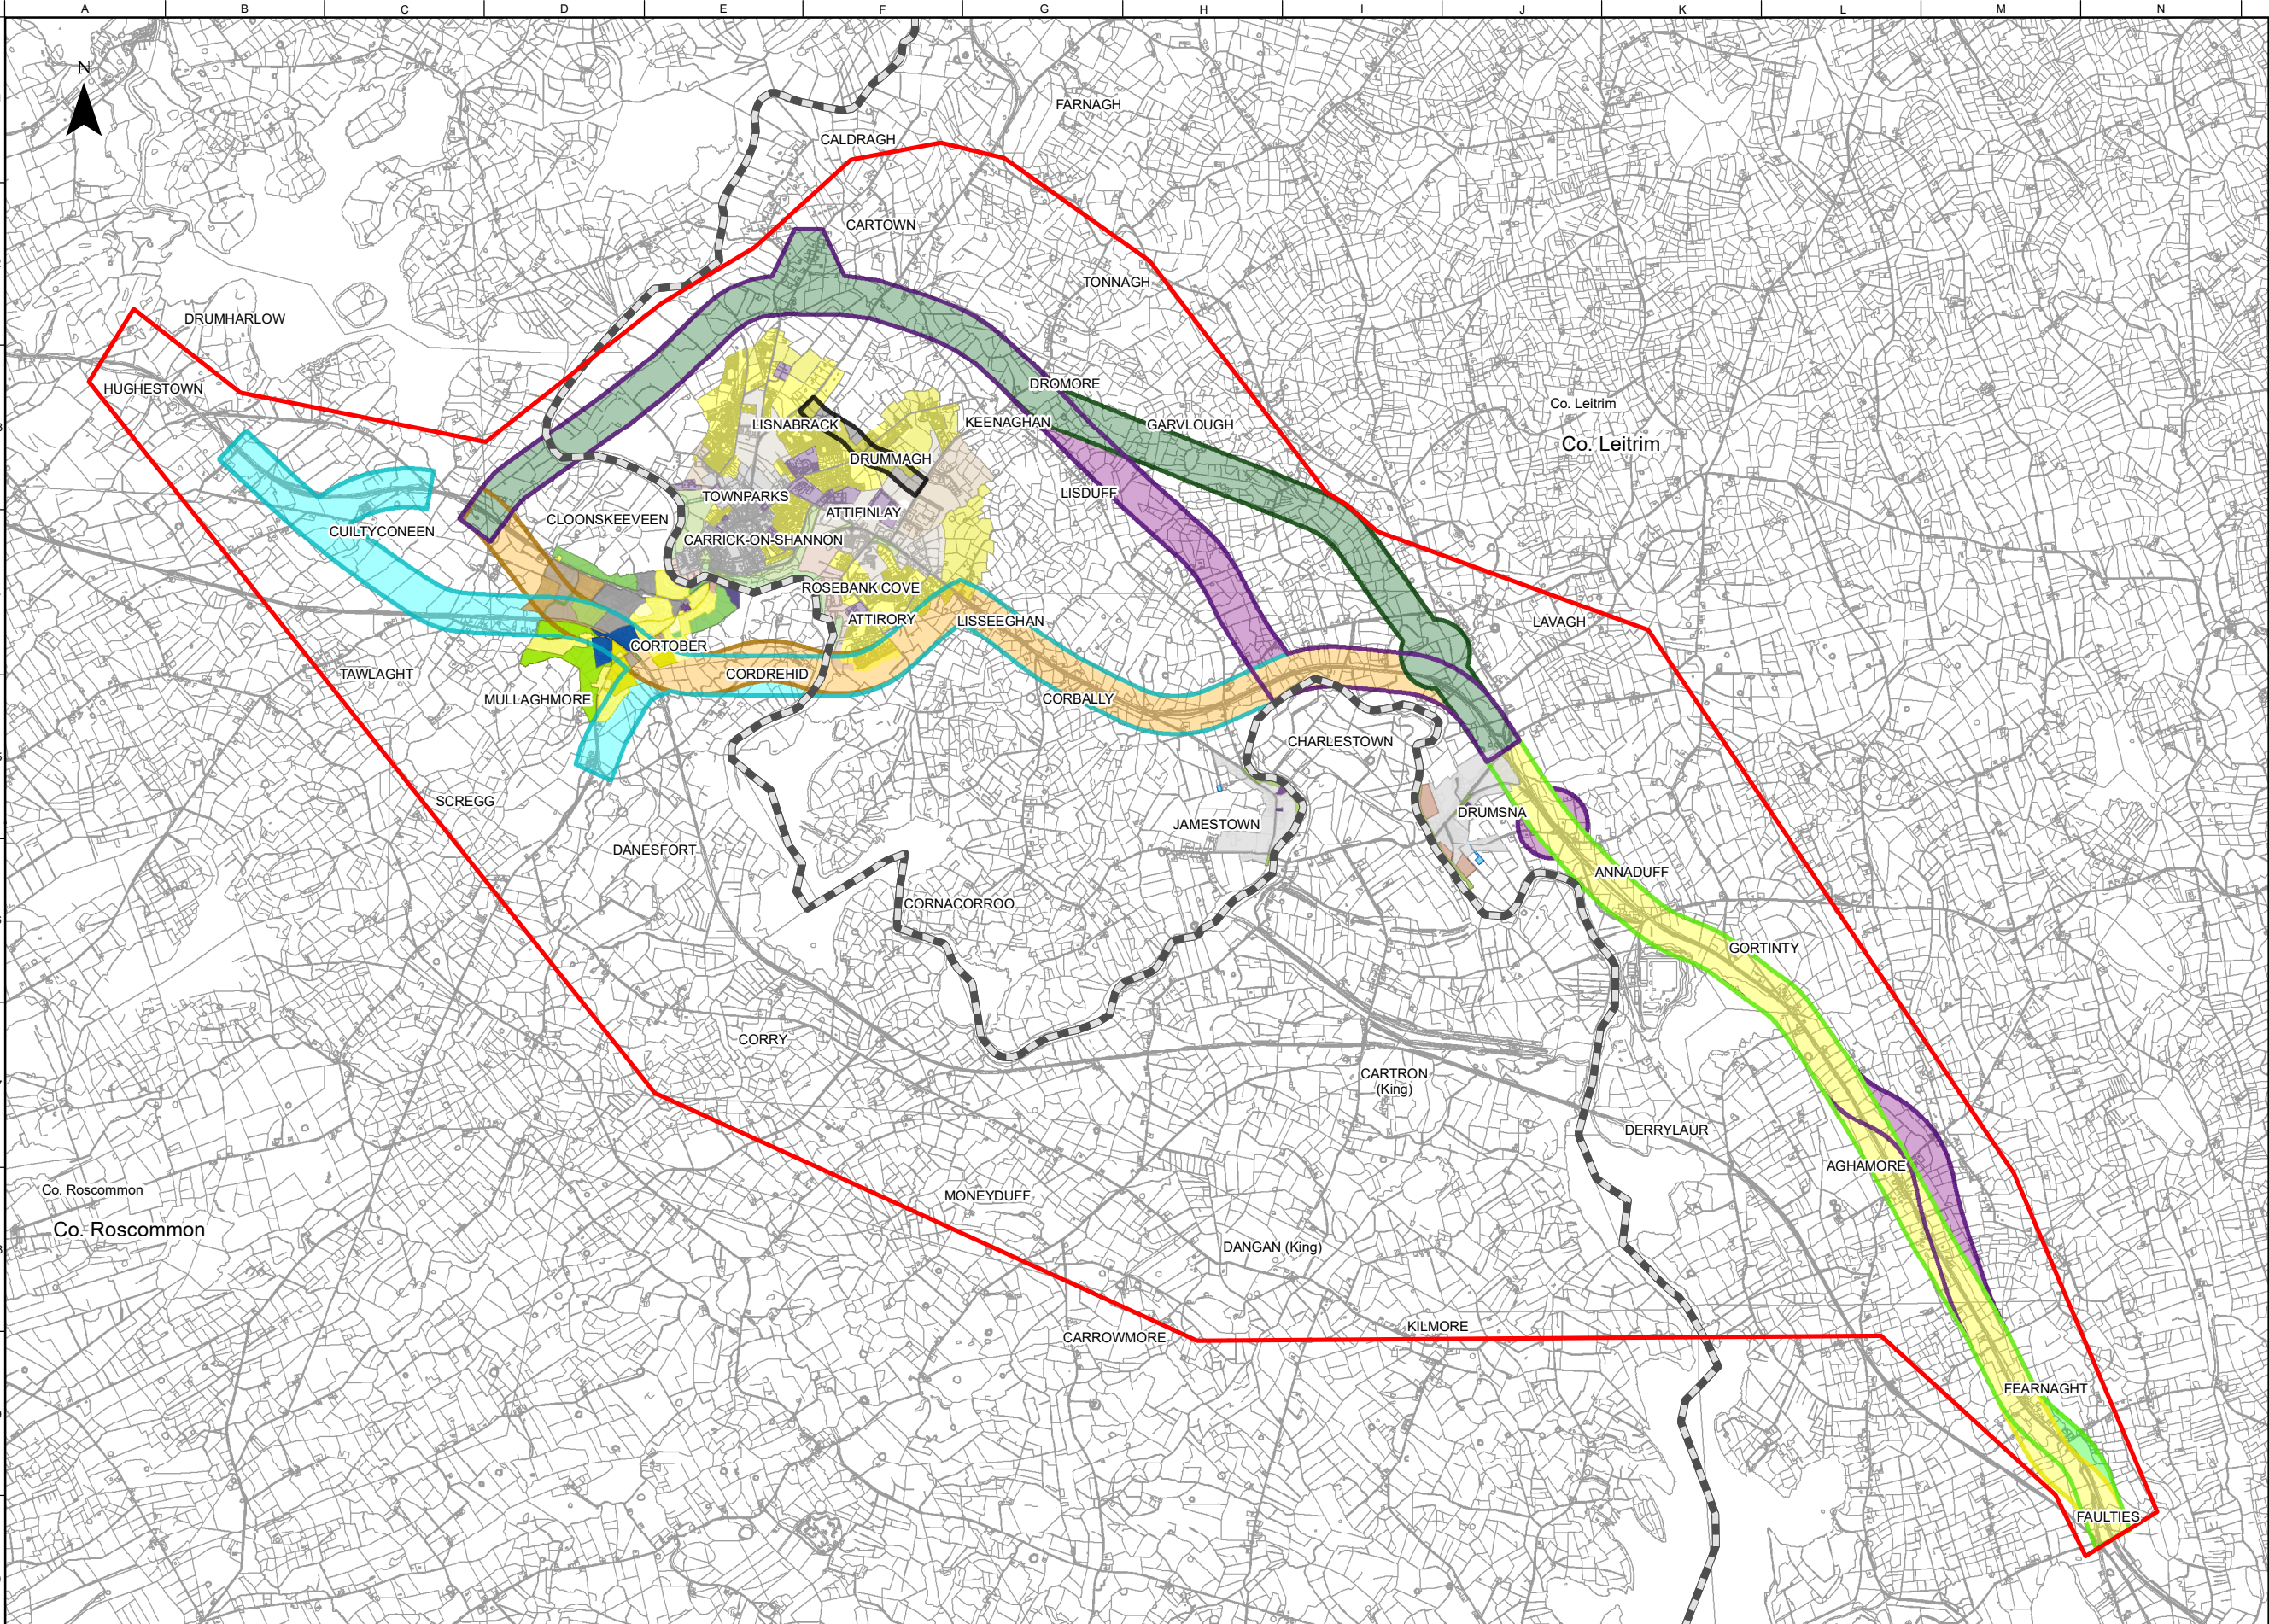

FOR INFORMATION

Legend

Study Area Boundary

Roscommon/Leitrim County Boundary

Stage 2 Option Corridors

Cyan Option Corridor

Orange Option Corridor

Purple West Option Corridor

Dark Green Option Corridor

Black Option Corridor

Yellow Option Corridor

Green Option Corridor

Purple East Option Corridor

Cortober Local Area Plan 2014-2020 Zoning Objectives

C2.2 - General industry

C5 - Tourism and related

C6 - Mixed/general commercial/industrial/enterprise

G3 - Conservation, amenity or buffer space

G5 - Mixed/general 'green'/recreation/conservation

M1 - Mixed Use, general dev, proposal

M3 - District, neighbourhood centre

N6 - Other networks and basic infrastr/util

P6 - Other primary sector uses

R1 - New/proposed residential

R2 - Existing residential

R4 - Strategic Residential Reserve

S5 - Mixed/general community services/facilities

S6 - Other community services/facilities uses

Carrick-on-Shannon Local Area Plan 2010-2019 Zoning Objectives

C5 - Tourism and related

G5 - Mixed/general 'green'/recreation/conservation

M1 - Mixed Use, general dev, proposal

N2.2 - Wastewater

S5 - Mixed/general community services/facilities

OSi Licence number 2022/OSI_NMA_139

OSi Licence number 2022/18/CCMA

Notes

Disclaimer Note:

The Constraints and Options shown are draft only and subject to change. More detailed assessments, on-going studies and the information received from the public may result in changes to these Constraints and Options.

Note Séanta:

Tá na srianta agus na roghanna atá léirithe ina bhfoirm dréacht, d'fhéadfaí athraithe teacht orthu. Is mar thoradh ar mheasúnaithe níos mionchruinne, ar staidéar leanúnach agus ar eolas ón bpobal go ndéadfar athruithe ar na srianta agus na roghanna seo.

Comhairle Chontae Liatroma

Leitrim County Council

An Roinn Iompair

Department of Transport

Tionscadal Éireann

Project Ireland

2040

TII

Transport Infrastructure Ireland

Roscommon

Ros Comáin

Roscommon County Council

Key Plan

Consultant

ARUP

Corporate House
City East Business Park
Ballybrit, Galway, Ireland

Tel +353 (0)91 460675
www.carrickdromod.ie
www.arup.ie

Job Title

N4 Carrick-on-Shannon to Dromod Project

Carrick-on-Shannon to Dromod

Scale 1 : 50000 @A3

Role Material Assets - Non-Agriculture

Date December 2021

P04	22/07/2022	KJ	LH	EMC
P03	01/03/2022	AG	LH	HK
P02	28/01/2022	AG	LH	HK
P01	03/12/2021	AG	LH	HK
Issue	Date	By	Chkd	Appd

Drawing Title

Stage 2 Option Corridors

Material Assets Non-Agriculture Land Use Zoning

Sheet 1 of 6

Suitability

Issued for Information (Status S3)

Job No 274219


Figure ID Figure 8.8.2.4.0

Rev. P04

Drawing No 274219-ARUP-02-OS-DR-YEMAN-002025

Do not scale

© Arup

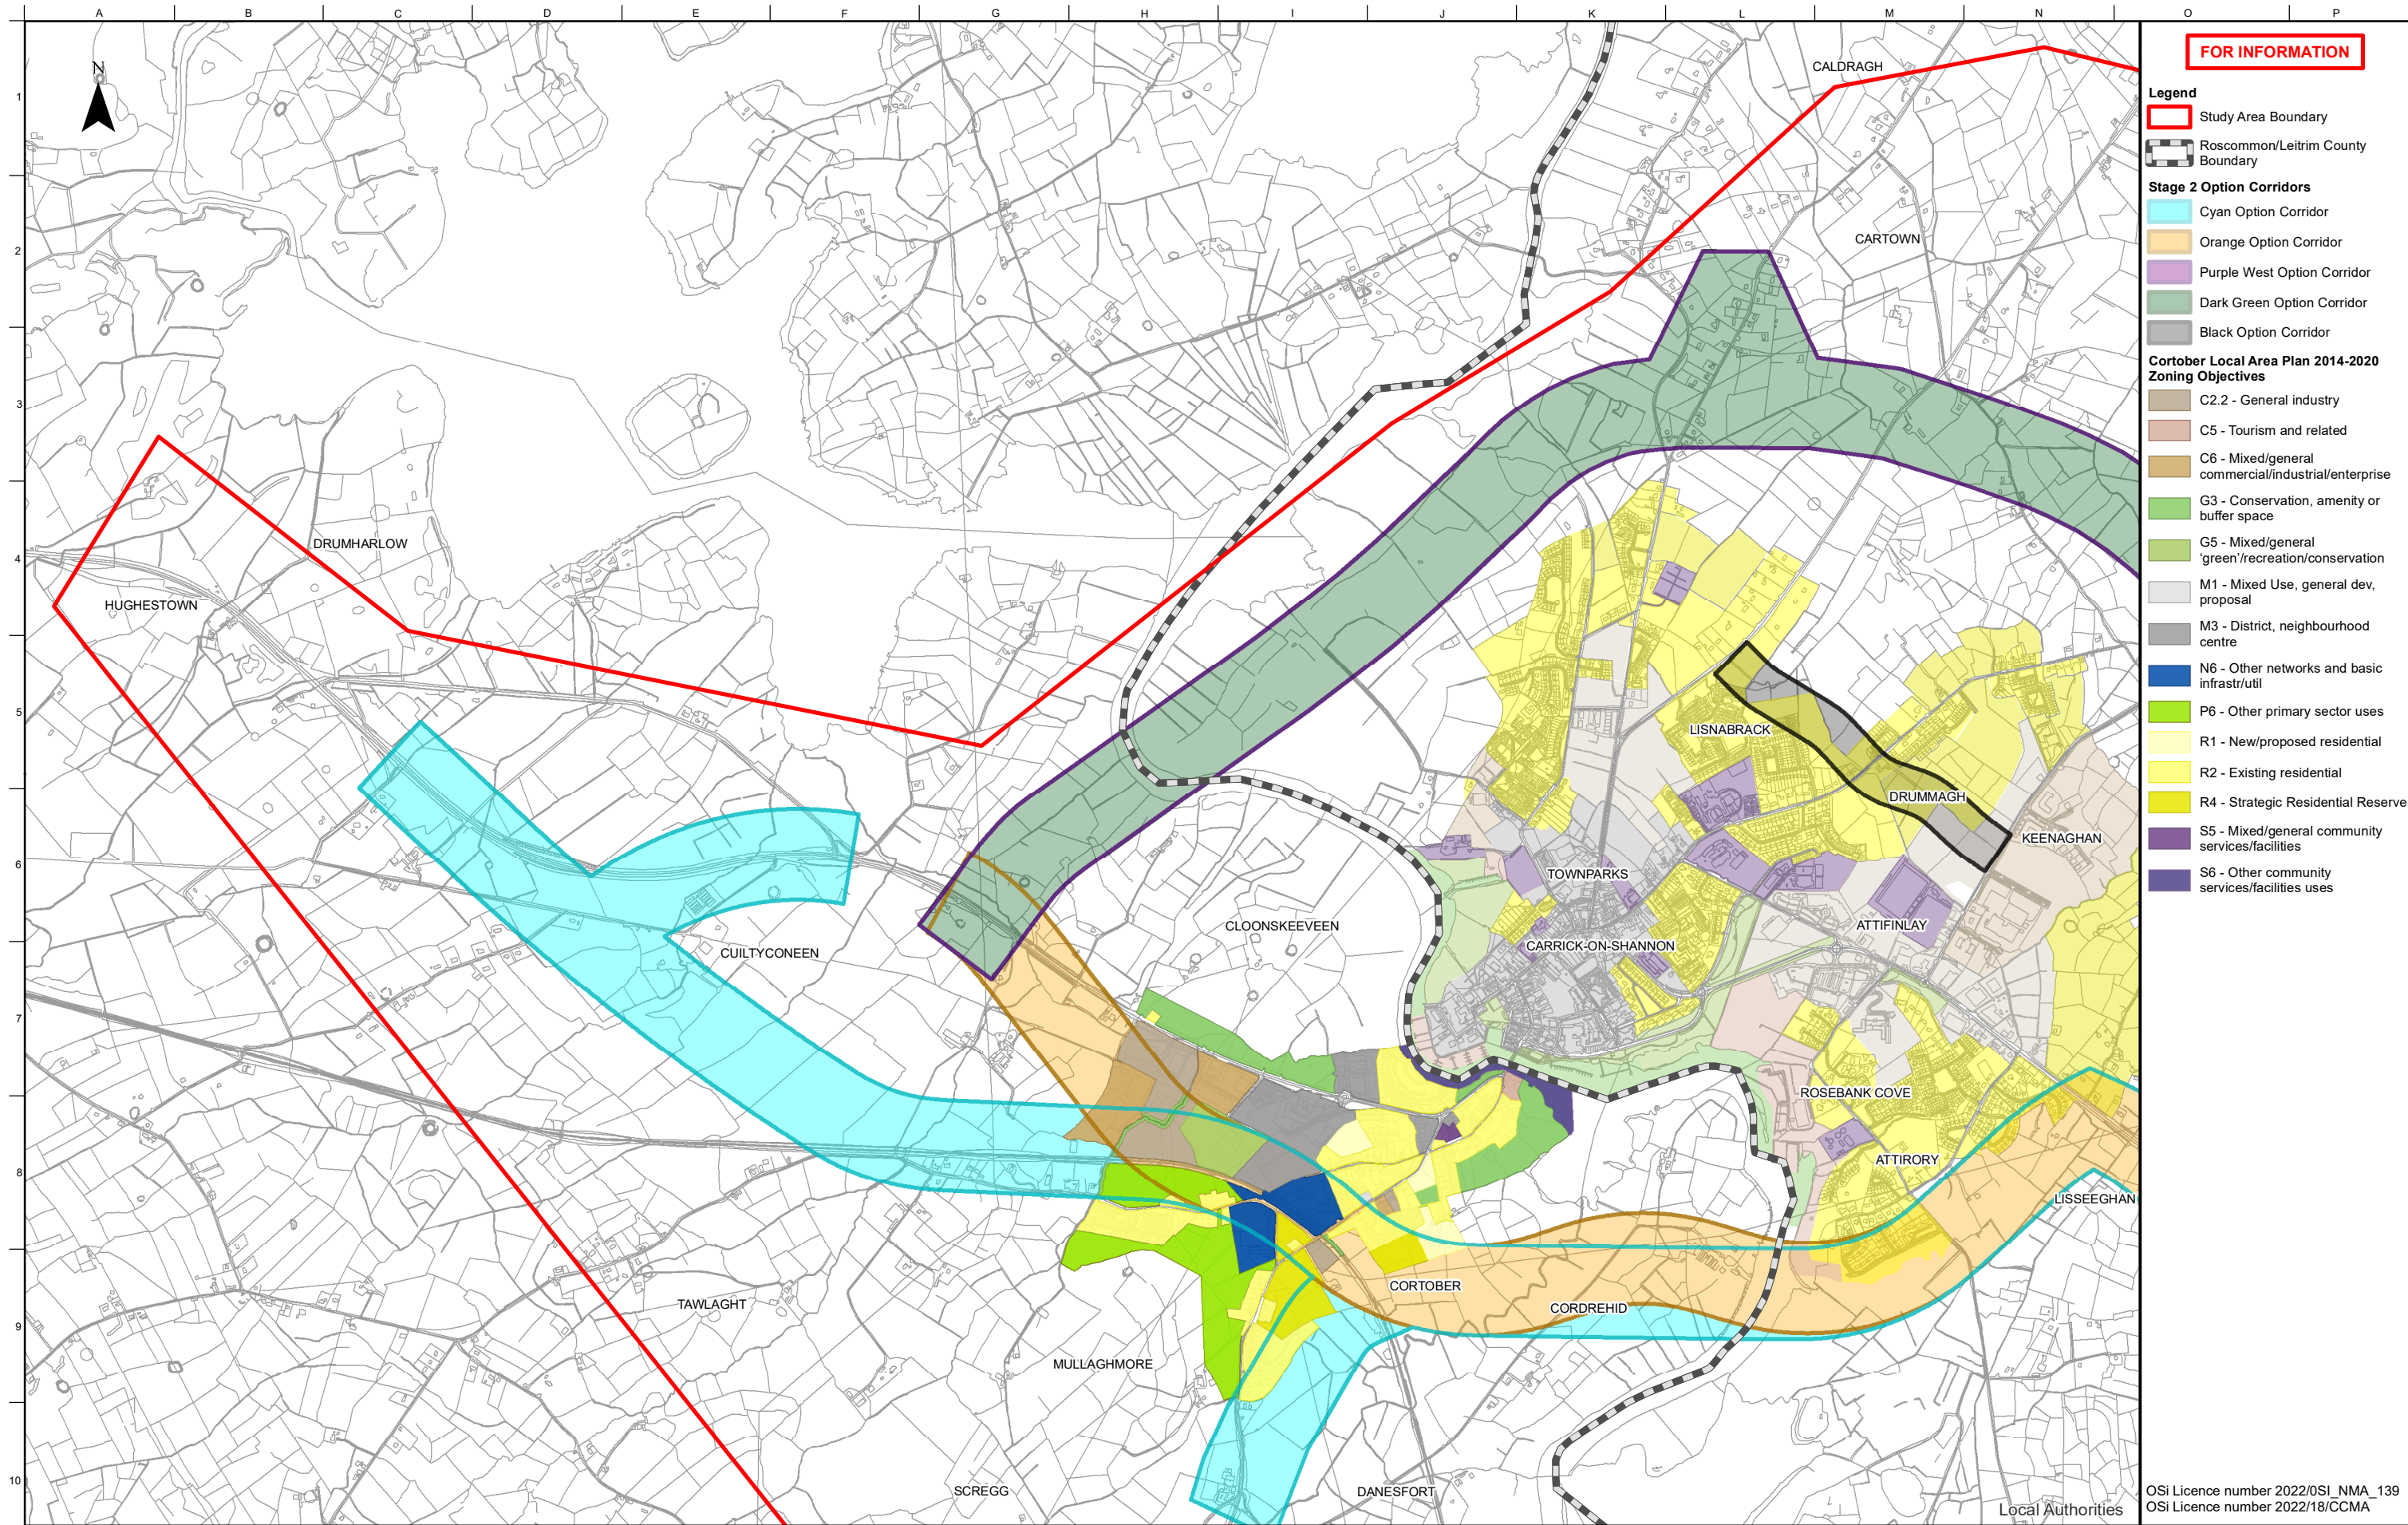

FOR INFORMATION

Legend

Study Area Boundary

Roscommon/Leitrim County Boundary

Stage 2 Option Corridors

Cyan Option Corridor

Orange Option Corridor

Purple West Option Corridor

Dark Green Option Corridor

Black Option Corridor

Cortober Local Area Plan 2014-2020 Zoning Objectives

C2.2 - General industry

C5 - Tourism and related

C6 - Mixed/general commercial/industrial/enterprise

G3 - Conservation, amenity or buffer space

G5 - Mixed/general 'green'/recreation/conservation

M1 - Mixed Use, general dev, proposal

M3 - District, neighbourhood centre

N6 - Other networks and basic infrastr/util

P6 - Other primary sector uses

R1 - New/proposed residential

R2 - Existing residential

R4 - Strategic Residential Reserve

S5 - Mixed/general community services/facilities

S6 - Other community services/facilities uses

Notes

Disclaimer Note:
The Constraints and Options shown are draft only and subject to change. More detailed assessments, on-going studies and the information received from the public may result in changes to these Constraints and Options.

Note Séanta:
Tá na srianta agus na roghanna atá léirithe ina bhfoirm dréacht, d'fhéadfaí athraithe teacht orthu. Is mar thoradh ar mheasúnaithe níos mionchruinne, ar staidéar leanúnach agus ar eolas ón bpobal go ndéadfar athruithe ar na srianta agus na roghanna seo.

Comhairle Chontae Liatroma
Leitrim County Council


ROS
MON
Comhairle Contae Ros Comáin
Roscommon County Council

An Roinn Iompair
Department of Transport

Tionscadal Éireann
Project Ireland
2040

TII
Bonnagar Iompair Éireann
Transport Infrastructure Ireland

ARUP

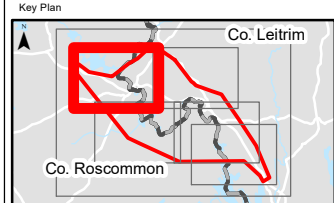

Consultant

ARUP

Corporate House
City East Business Park
Ballybrit, Galway, Ireland

Tel +353 (0)91 460675
www.carrickdromod.ie
www.arup.ie

Job Title
N4 Carrick-on-Shannon to Dromod Project

Carrick-on-Shannon to Dromod

Scale: 1 : 20000 @A3

Role: Material Assets - Non-Agriculture

Date: December 2021


P04	22/07/2022	KJ	LH	EMC
P03	01/03/2022	AG	LH	HK
P02	28/01/2022	AG	LH	HK
P01	03/12/2021	AG	LH	HK
Issue	Date	By	Chkd	Appd

Drawing Title
Stage 2 Option Corridors
Material Assets Non-Agriculture Land Use Zoning
Sheet 2 of 6

Issued for Information (Status S3)

Job No	Figure ID	Rev.
274219	Figure 8.8.2.4.1	P04

Drawing No
274219-ARUP-02-OS-DR-YEMAN-002026

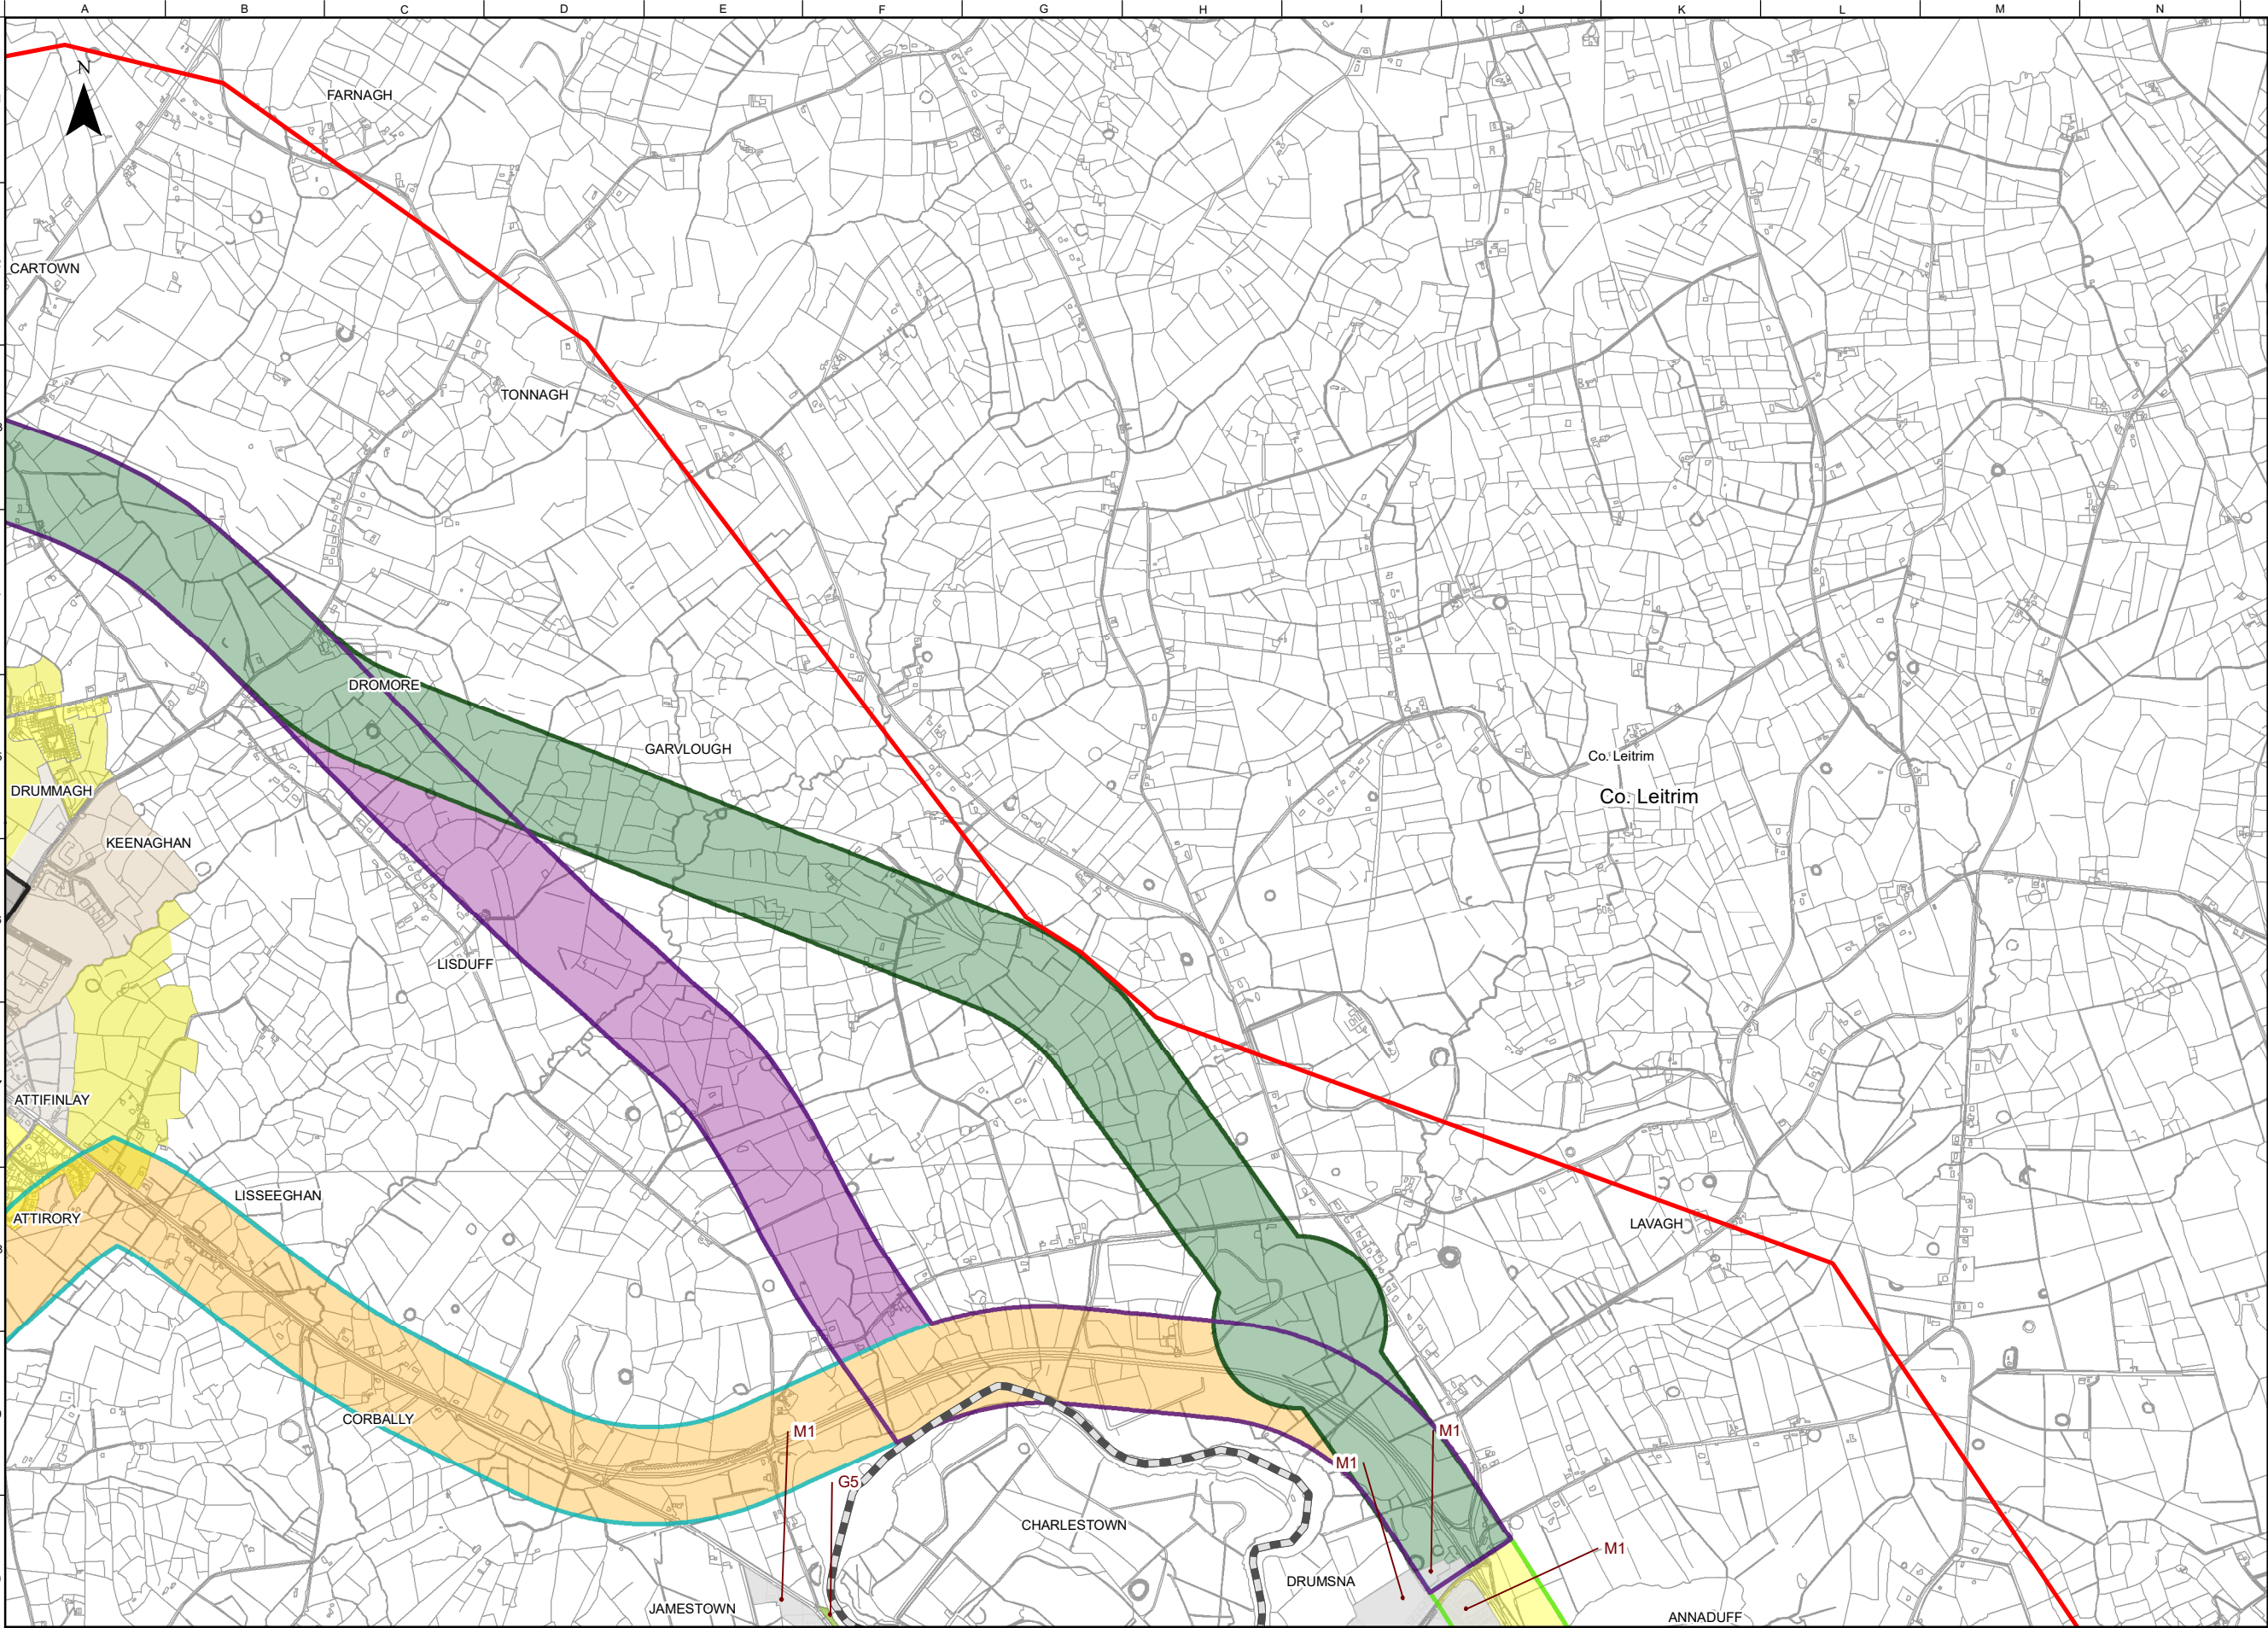

FOR INFORMATION

Legend

Study Area Boundary

Roscommon/Leitrim County Boundary

Stage 2 Option Corridors

Cyan Option Corridor

Orange Option Corridor

Purple West Option Corridor

Dark Green Option Corridor

Black Option Corridor

Yellow Option Corridor

Green Option Corridor

Purple East Option Corridor

Carrick-on-Shannon Local Area Plan 2010-2019 Zoning Objectives

G5 - Mixed/general 'green'/recreation/conservation

M1 - Mixed Use, general dev, proposal

Notes

Disclaimer Note:
The Constraints and Options shown are draft only and subject to change. More detailed assessments, on-going studies and the information received from the public may result in changes to these Constraints and Options.

Note Séanta:
Tá na srianta agus na roghanna atá léirithe ina bhfoirm dréacht, d'fhéadfaí athraithe teacht orthu. Is mar thoradh ar mheasúnaithe níos mionchruinne, ar staidéar leanúnach agus ar eolas ón bpobal go ndéadfaí athruithe ar na srianta agus na roghanna seo.

Comhairle Chontae Liatroma
Leitrim County Council

An Roinn Iompair
Department of Transport

Tionscadal Éireann
Project Ireland
2040

TII

Bonnagar Iompair Éireann
Transport Infrastructure Ireland

Key Plan

Consultant

ARUP

Corporate House
City East Business Park
Ballybrit, Galway, Ireland

Tel +353 (0)91 460675
www.carrickdromod.ie
www.arup.ie

Job Title

N4 Carrick-on-Shannon to Dromod Project

Carrick-on-Shannon to Dromod

Scale

1 : 20000 @A3

Role

Material Assets - Non-Agriculture

Date

December 2021

P04	22/07/2022	KJ	LH	EMC
P03	01/03/2022	AG	LH	HK
P02	28/01/2022	AG	LH	HK
P01	03/12/2021	AG	LH	HK
Issue	Date	By	Chkd	Appd

Drawing Title

Stage 2 Option Corridors
Material Assets Non-Agriculture Land Use
Zoning
Sheet 3 of 6

Suitability

Issued for Information (Status S3)

Job No	Figure ID	Rev.
274219	Figure 8.8.2.4.2	P04

Drawing No

274219-ARUP-02-OS-DR-YEMAN-002027

Do not scale

© Arup



FOR INFORMATION

Legend

Study Area Boundary

Roscommon/Leitrim County Boundary

Stage 2 Option Corridors

Cyan Option Corridor

Orange Option Corridor

Cortober Local Area Plan 2014-2020 Zoning Objectives

P6 - Other primary sector uses

R2 - Existing residential

Notes

Disclaimer Note:
The Constraints and Options shown are draft only and subject to change. More detailed assessments, on-going studies and the information received from the public may result in changes to these Constraints and Options.

Note Séanta:
Tá na srianta agus na roghanna atá léirithe ina bhfoirm dréacht, d'fhéadfaí athraithe teacht orthu. Is mar thoradh ar mheasúnaithe níos mionchruinne, ar staidéar leanúnach agus ar eolas ón bpobal go ndéadfaí athruithe ar na srianta agus na roghanna seo.

Comhairle Chontae Liatroma

Leitrim County Council

ROS
MON

Comhairle Contae Ros Comáin

An Roinn Iompair

Department of Transport

Tionscadal Éireann

Project Ireland

2040

Bonnagar Iompair Éireann

TIU

Roscommon County Council

Key Plan

Consultant

ARUP

Corporate House
City East Business Park
Ballybrit, Galway, Ireland

Tel +353 (0)91 460675
www.carriackdromod.ie
www.arup.ie

Job Title

N4 Carrick-on-Shannon to Dromod Project

Carrick-on-Shannon to Dromod

Scale 1 : 20000 @A3

Role Material Assets – Non-Agriculture

Date December 2021

P04	22/07/2022	KJ	LH	EMC
P03	01/03/2022	AG	LH	HK
P02	28/01/2022	AG	LH	HK
P01	03/12/2021	AG	LH	HK
Issue	Date	By	Chkd	Appd

Drawing Title

Stage 2 Option Corridors

Material Assets Non-Agriculture Land Use Zoning

Sheet 4 of 6

Suitability

Issued for Information (Status S3)

Job No

274219

Figure ID

Figure 8.8.2.4.3

Rev.


P04

Drawing No

274219-ARUP-02-OS-DR-YEMAN-002028

Do not scale

© Arup

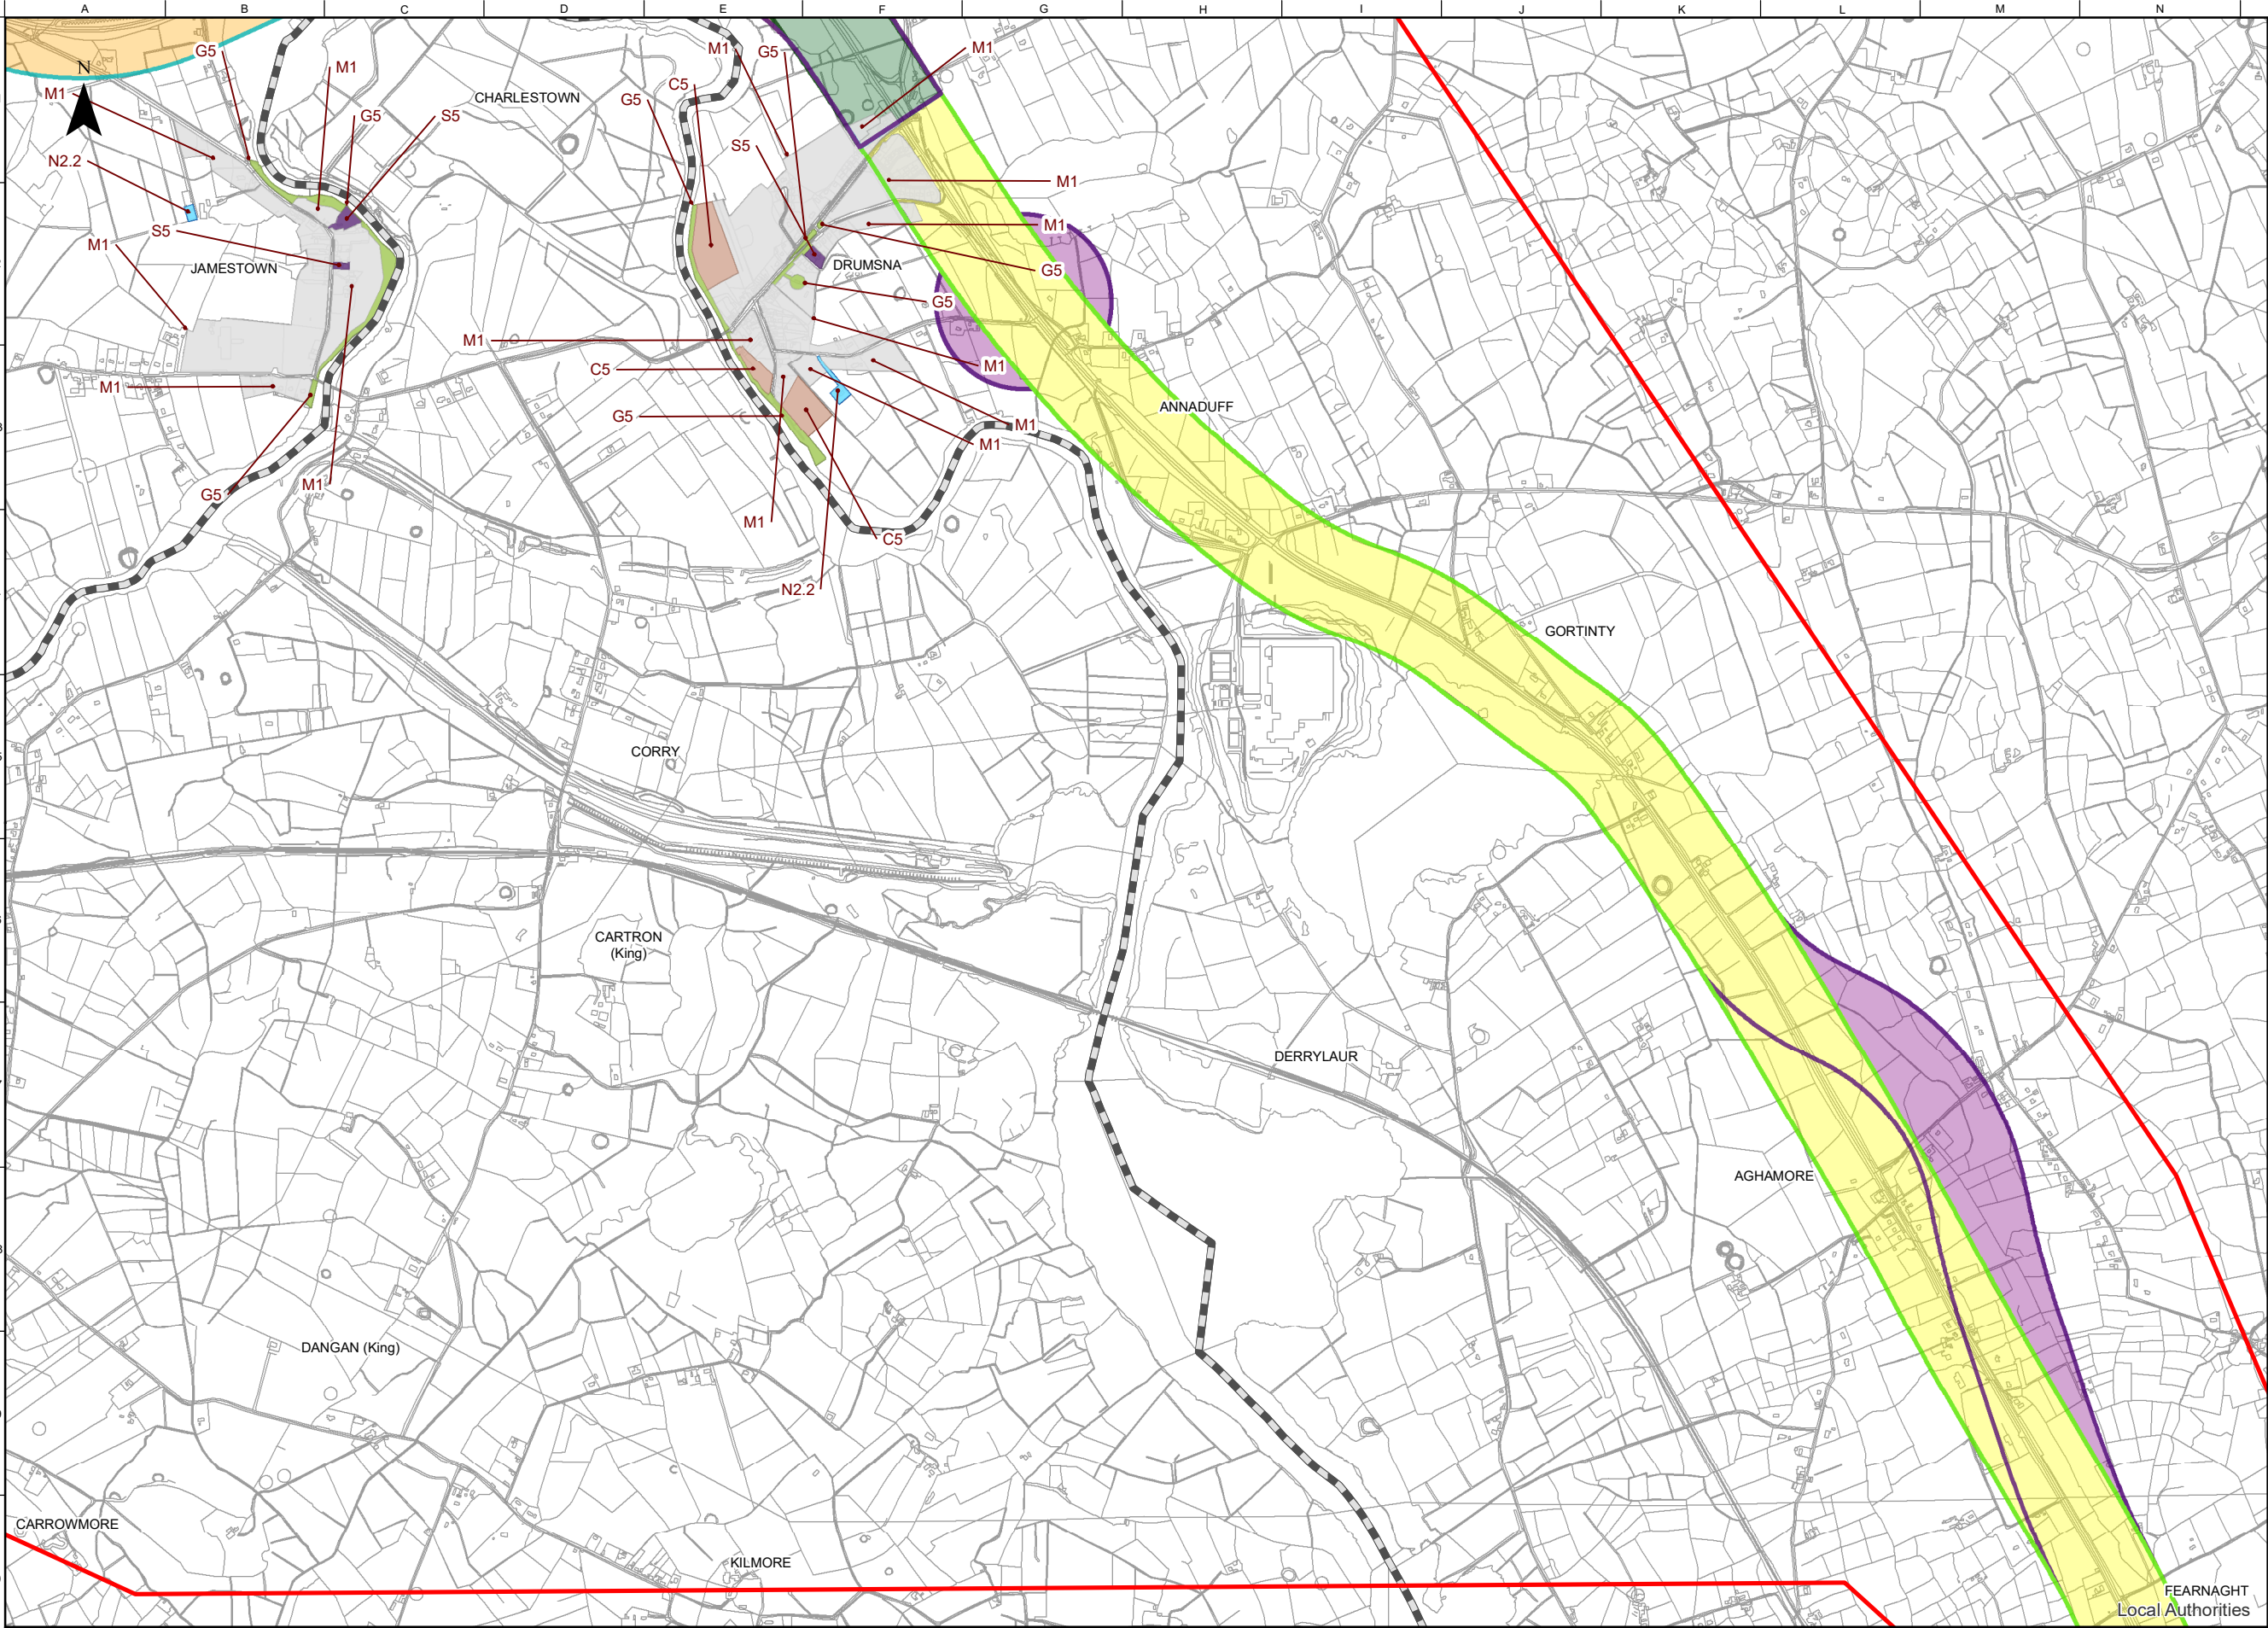

FOR INFORMATION

Legend

Study Area Boundary

Roscommon/Leitrim County Boundary

Stage 2 Option Corridors

Cyan Option Corridor

Orange Option Corridor

Purple West Option Corridor

Dark Green Option Corridor

Yellow Option Corridor

Green Option Corridor

Purple East Option Corridor

Carrick-on-Shannon Local Area Plan 2010-2019 Zoning Objectives

C5 - Tourism and related

G5 - Mixed/general 'green'/recreation/conservation

M1 - Mixed Use, general dev, proposal

N2.2 - Wastewater

S5 - Mixed/general community services/facilities

Notes

Disclaimer Note:
The Constraints and Options shown are draft only and subject to change. More detailed assessments, on-going studies and the information received from the public may result in changes to these Constraints and Options.

Note Séanta:
Tá na srianta agus na roghanna atá léirithe ina bhfoirm dréacht, d'fhéadfaí athraithe teacht orthu. Is mar thoradh ar mheasúnaithe níos mionchruinne, ar staidéar leanúnach agus ar eolas ón bpobal go ndéadfar athruithe ar na srianta agus na roghanna seo.

Comhairle Chontae Liatroma
Leitrim County Council

An Roinn Iompair
Department of Transport

Tionscadal Éireann
Project Ireland
2040

TII
Bonneagar Iompair Éireann
Transport Infrastructure Ireland

ROS
MON
Comhairle Contae
Ros Comáin
Roscommon
County Council

Key Plan

Consultant

ARUP

Corporate House
City East Business Park
Ballybrit, Galway, Ireland

Tel +353 (0)91 460675
www.carrickdromod.ie
www.arup.ie

Job Title

N4 Carrick-on-Shannon to Dromod Project

Carrick-on-Shannon to Dromod

Scale

1 : 20000 @A3

Role

Material Assets – Non-Agriculture

Date

December 2021

P04	22/07/2022	KJ	LH	EMC
P03	01/03/2022	AG	LH	HK
P02	28/01/2022	AG	LH	HK
P01	03/12/2021	AG	LH	HK
Issue	Date	By	Chkd	Appd

Drawing Title

Stage 2 Option Corridors
Material Assets Non-Agriculture Land Use
Zoning
Sheet 5 of 6

Suitability

Issued for Information (Status S3)

Job No

274219

Figure ID

Figure 8.8.2.4.4

Rev.


P04

Drawing No

274219-ARUP-02-OS-DR-YEMAN-002029

Do not scale

© Arup

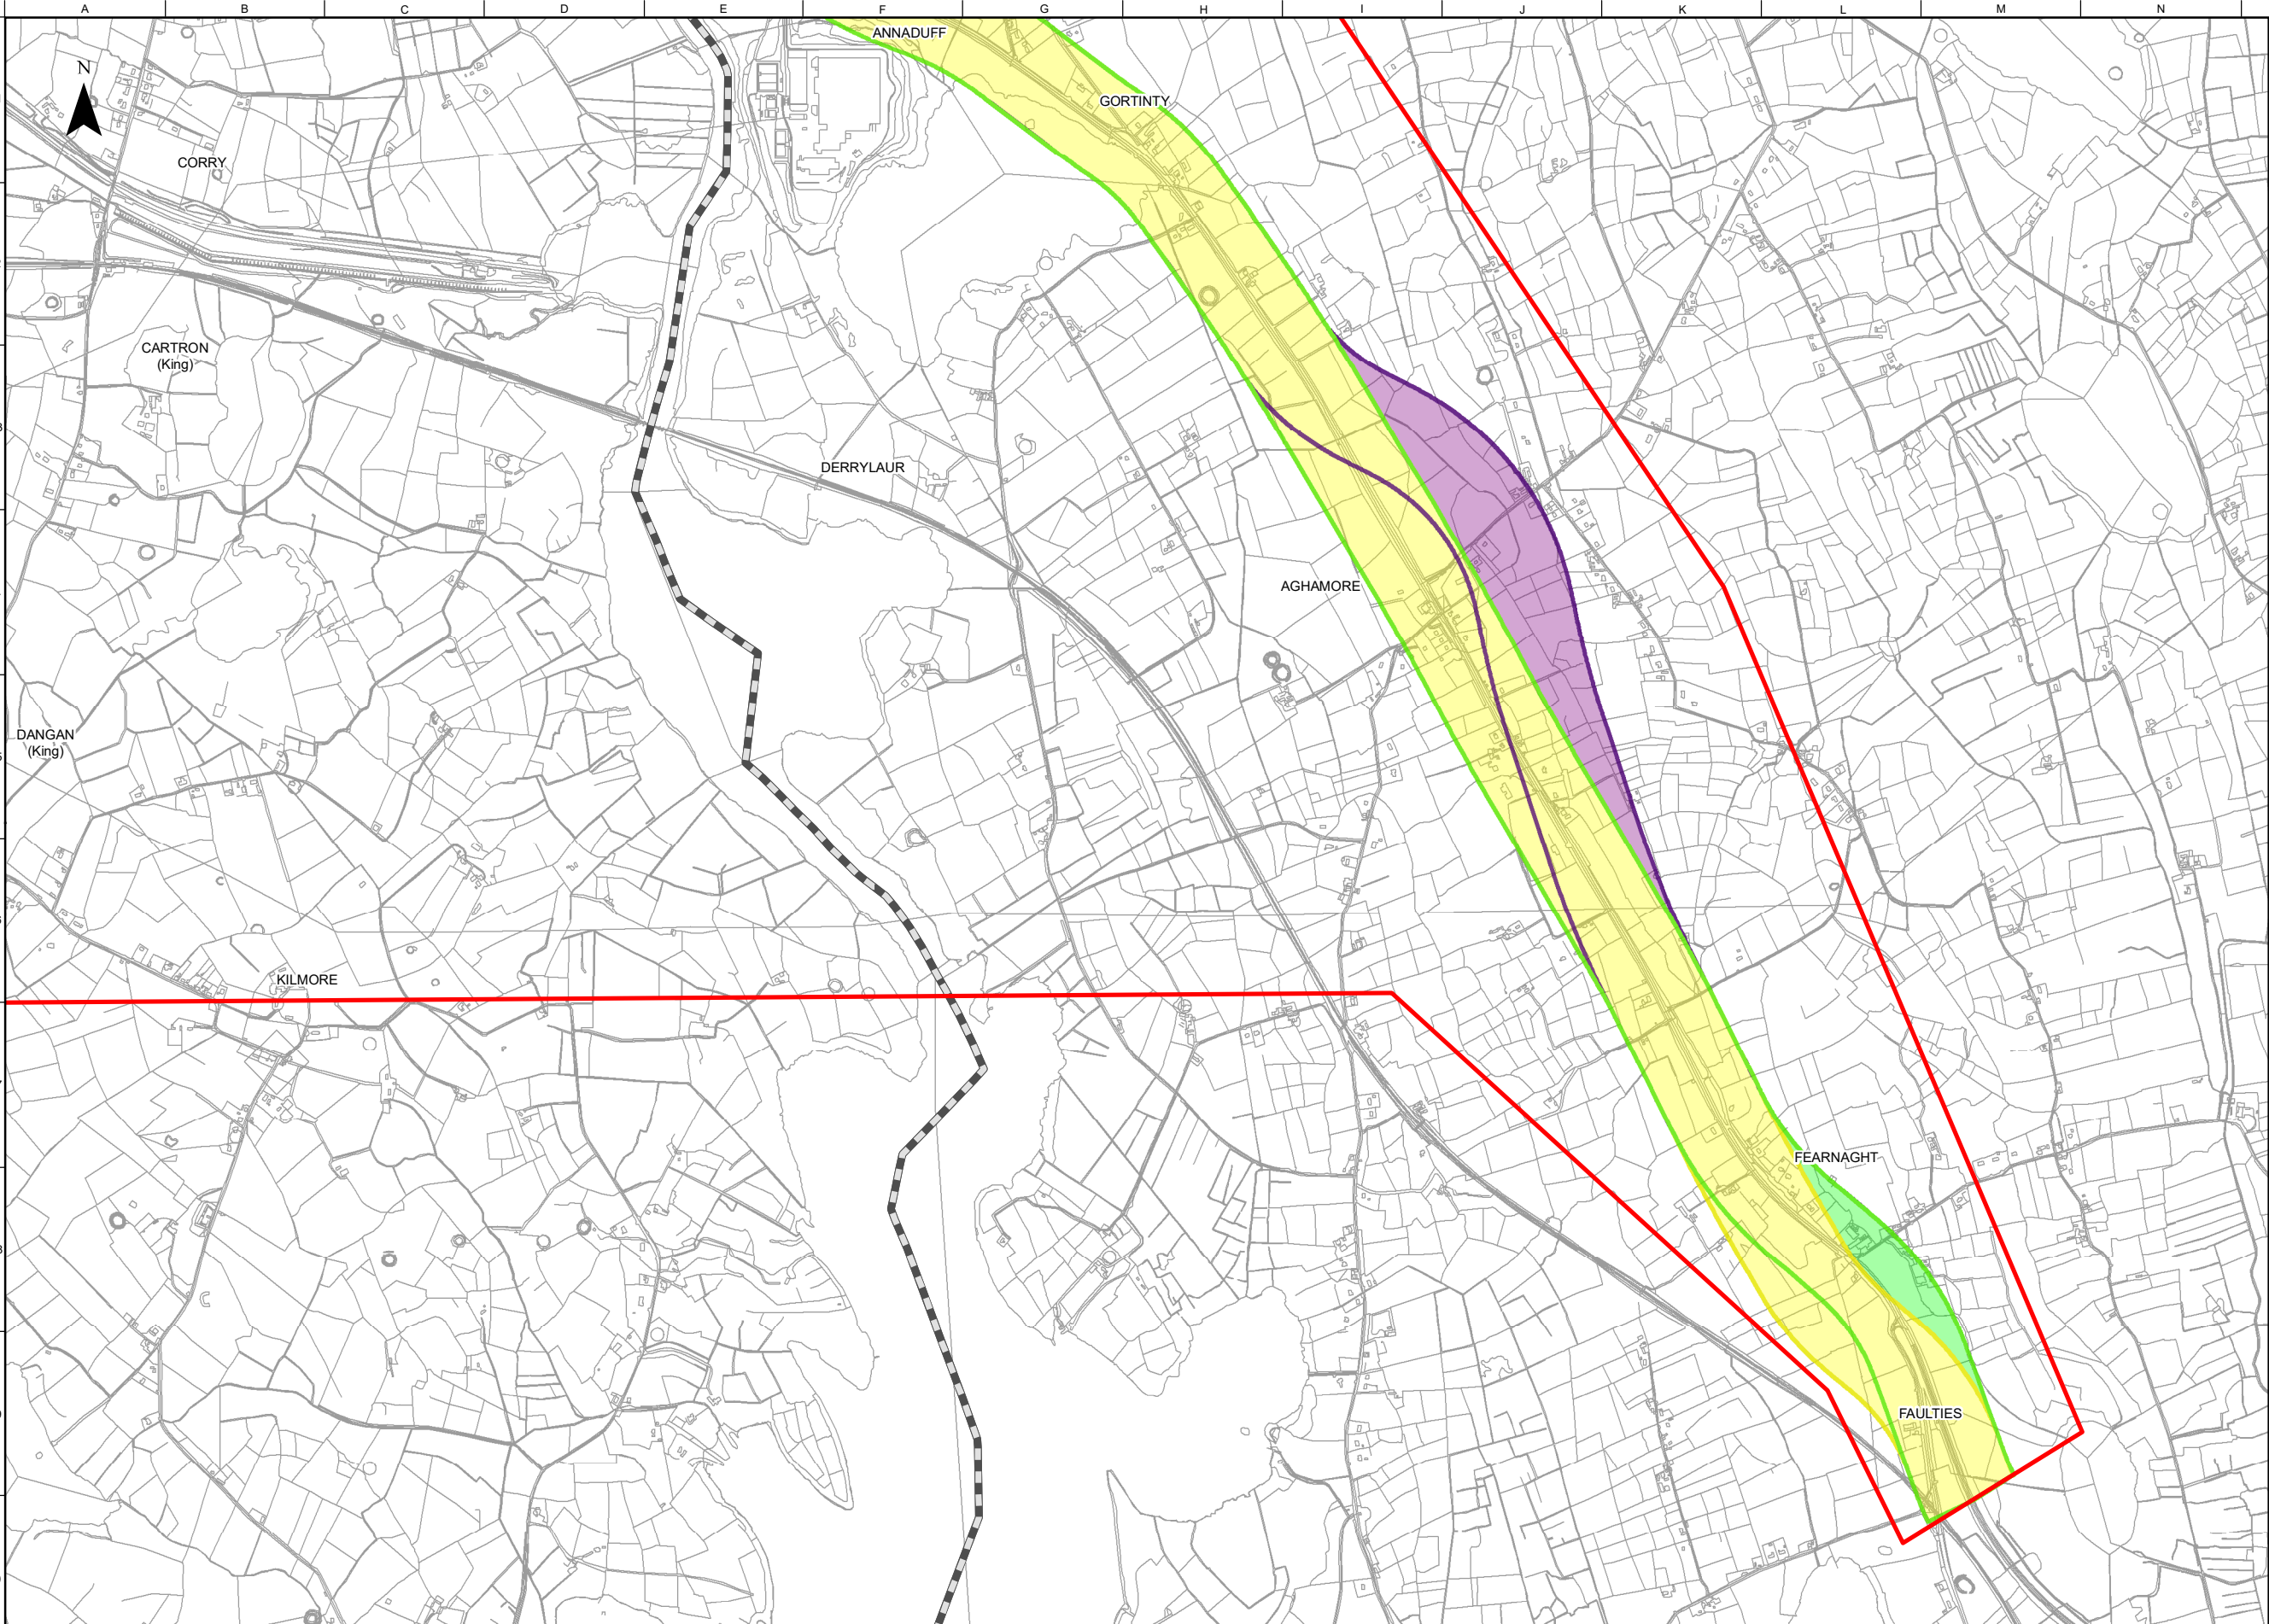

FOR INFORMATION

Legend

Study Area Boundary

Roscommon/Leitrim County Boundary

Stage 2 Option Corridors

Yellow Option Corridor

Green Option Corridor

Purple East Option Corridor

Notes

Disclaimer Note:
The Constraints and Options shown are draft only and subject to change. More detailed assessments, on-going studies and the information received from the public may result in changes to these Constraints and Options.

Note Séanta:
Tá na srianta agus na roghanna atá léirithe ina bhfoirm dréacht, d'fhéadfaí athraithe teacht orthu. Is mar thoradh ar mheasúnaithe níos mionchruinne, ar staidéar leanúnach agus ar eolas ón bpobal go ndéadfaí athruithe ar na srianta agus na roghanna seo.


Comhairle Chontae Liatroma
Leitrim County Council

Comhairle Contae Ros Comáin
Roscommon County Council

An Roinn Iompair
Department of Transport

Tionscadal Éireann
Project Ireland 2040

TI
Bonnagar Iompair Éireann
Transport Infrastructure Ireland

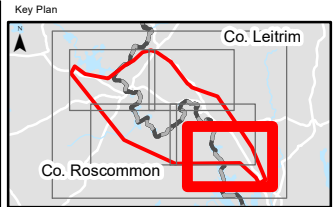

Consultant

ARUP

Corporate House
City East Business Park
Ballybrit, Galway, Ireland

Tel +353 (0)91 460675
www.carriackdromod.ie
www.arup.ie

Job Title
N4 Carrick-on-Shannon to Dromod Project

Carrick-on-Shannon to Dromod

Scale
1 : 20000 @A3

Role
Material Assets – Non-Agriculture

Date
December 2021

P04	22/07/2022	KJ	LH	EMC
P03	01/03/2022	AG	LH	HK
P02	28/01/2022	AG	LH	HK
P01	03/12/2021	AG	LH	HK
Issue	Date	By	Chkd	Appd

Drawing Title
Stage 2 Option Corridors
Material Assets Non-Agriculture Land Use
Zoning
Sheet 6 of 6

Issued for Information (Status S3)

Job No
274219

Figure ID
Figure 8.8.2.4.5

Rev.
P04

Drawing No
274219-ARUP-02-OS-DR-YEMAN-002030