


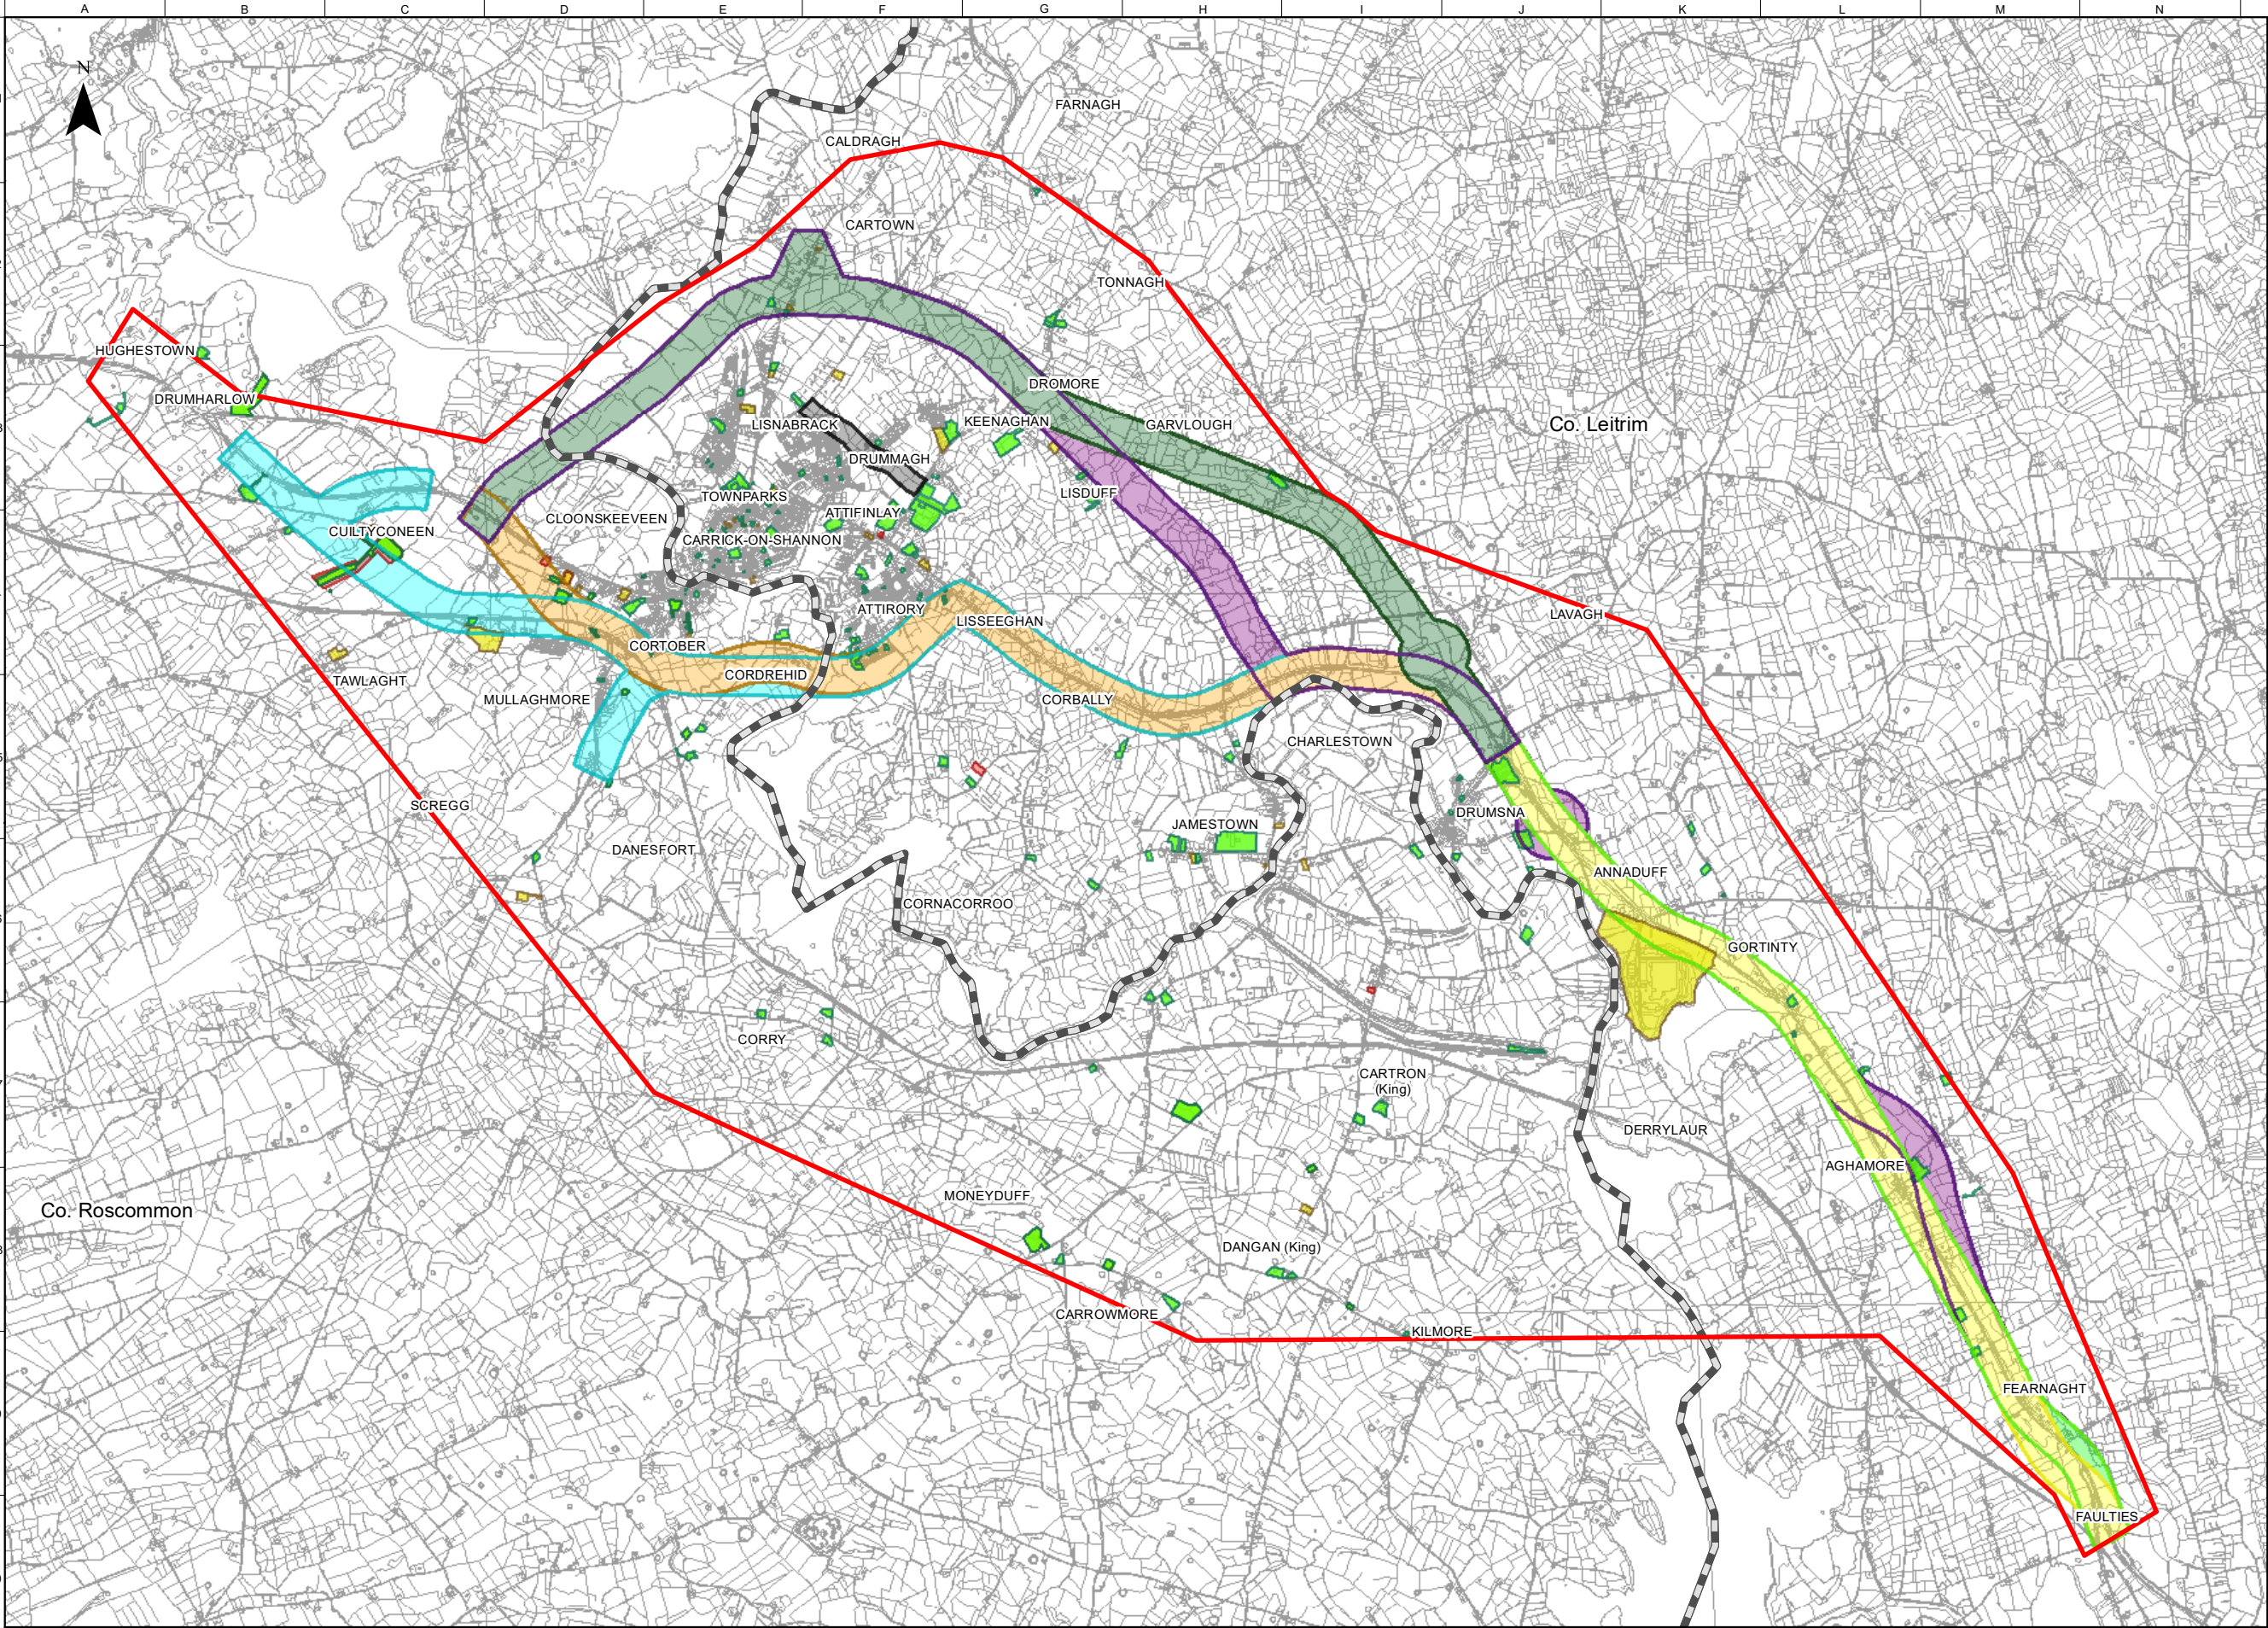

FOR INFORMATION

Legend

Study Area Boundary

Roscommon/Leitrim County Boundary

Stage 2 Option Corridors

Cyan Option Corridor

Orange Option Corridor

Purple West Option Corridor

Dark Green Option Corridor

Black Option Corridor

Yellow Option Corridor

Green Option Corridor

Purple East Option Corridor

Roscommon / Leitrim County Council Historic Planning Decisions 2011-2020

Planning - Conditional

Planning - Other (i.e. Application Finalised, Decision Made, Deemed Withdrawn, Further Information, Incompleted Application, Publication Required, Withdrawn.)

Planning - Refused

Notes

Disclaimer Note:
The Constraints and Options shown are draft only and subject to change. More detailed assessments, on-going studies and the information received from the public may result in changes to these Constraints and Options.

Note Séanta:
Tá na srianta agus na roghanna atá léirithe ina bhfoirm dréacht, d'fhéadfaí athraithe teacht orthu. Is mar thoradh ar mheasúnaithe níos mionchruinne, ar staidéar leanúnach agus ar eolas ón bpobal go ndéadfar athruithe ar na srianta agus na roghanna seo.



Comhairle Chontae Liatroma
Leitrim County Council



ROS COMMON
Comhairle Contae Ros Comáin
Roscommon County Council



An Roinn Iompair
Department of Transport



Tionscadal Éireann
Project Ireland
2040



TII
Iompar agus Eolas
Transport Infrastructure Ireland



ROAD SAFETY

Key Plan

Consultant



ARUP

Corporate House

City East Business Park

Ballybril, Galway, Ireland

Tel +353 (0)91 460675

www.carrickdromod.ie

www.arup.ie

Job Title

N4 Carrick-on-Shannon to Dromod Project



Carrick-on-Shannon to Dromod

Scale

1 : 50000 @A3

Role

Material Assets – Non-Agriculture

Date

December 2021

P04	22/07/2022	KJ	LH	EMC
P03	01/03/2022	AG	LH	HK
P02	28/01/2022	AG	LH	HK
P01	03/12/2021	AG	LH	HK
Issue	Date	By	Chkd	Appd

Drawing Title

Stage 2 Option Corridors
Material Assets Non-Agriculture Historical
Planning Decisions
Sheet 1 of 6

Issued for Information (Status S3)

Job No

274219

Figure ID

Figure 8.8.2.5.0

Rev.


P04

Drawing No

274219-ARUP-02-OS-DR-YEMAN-002031

Do not scale

© Arup

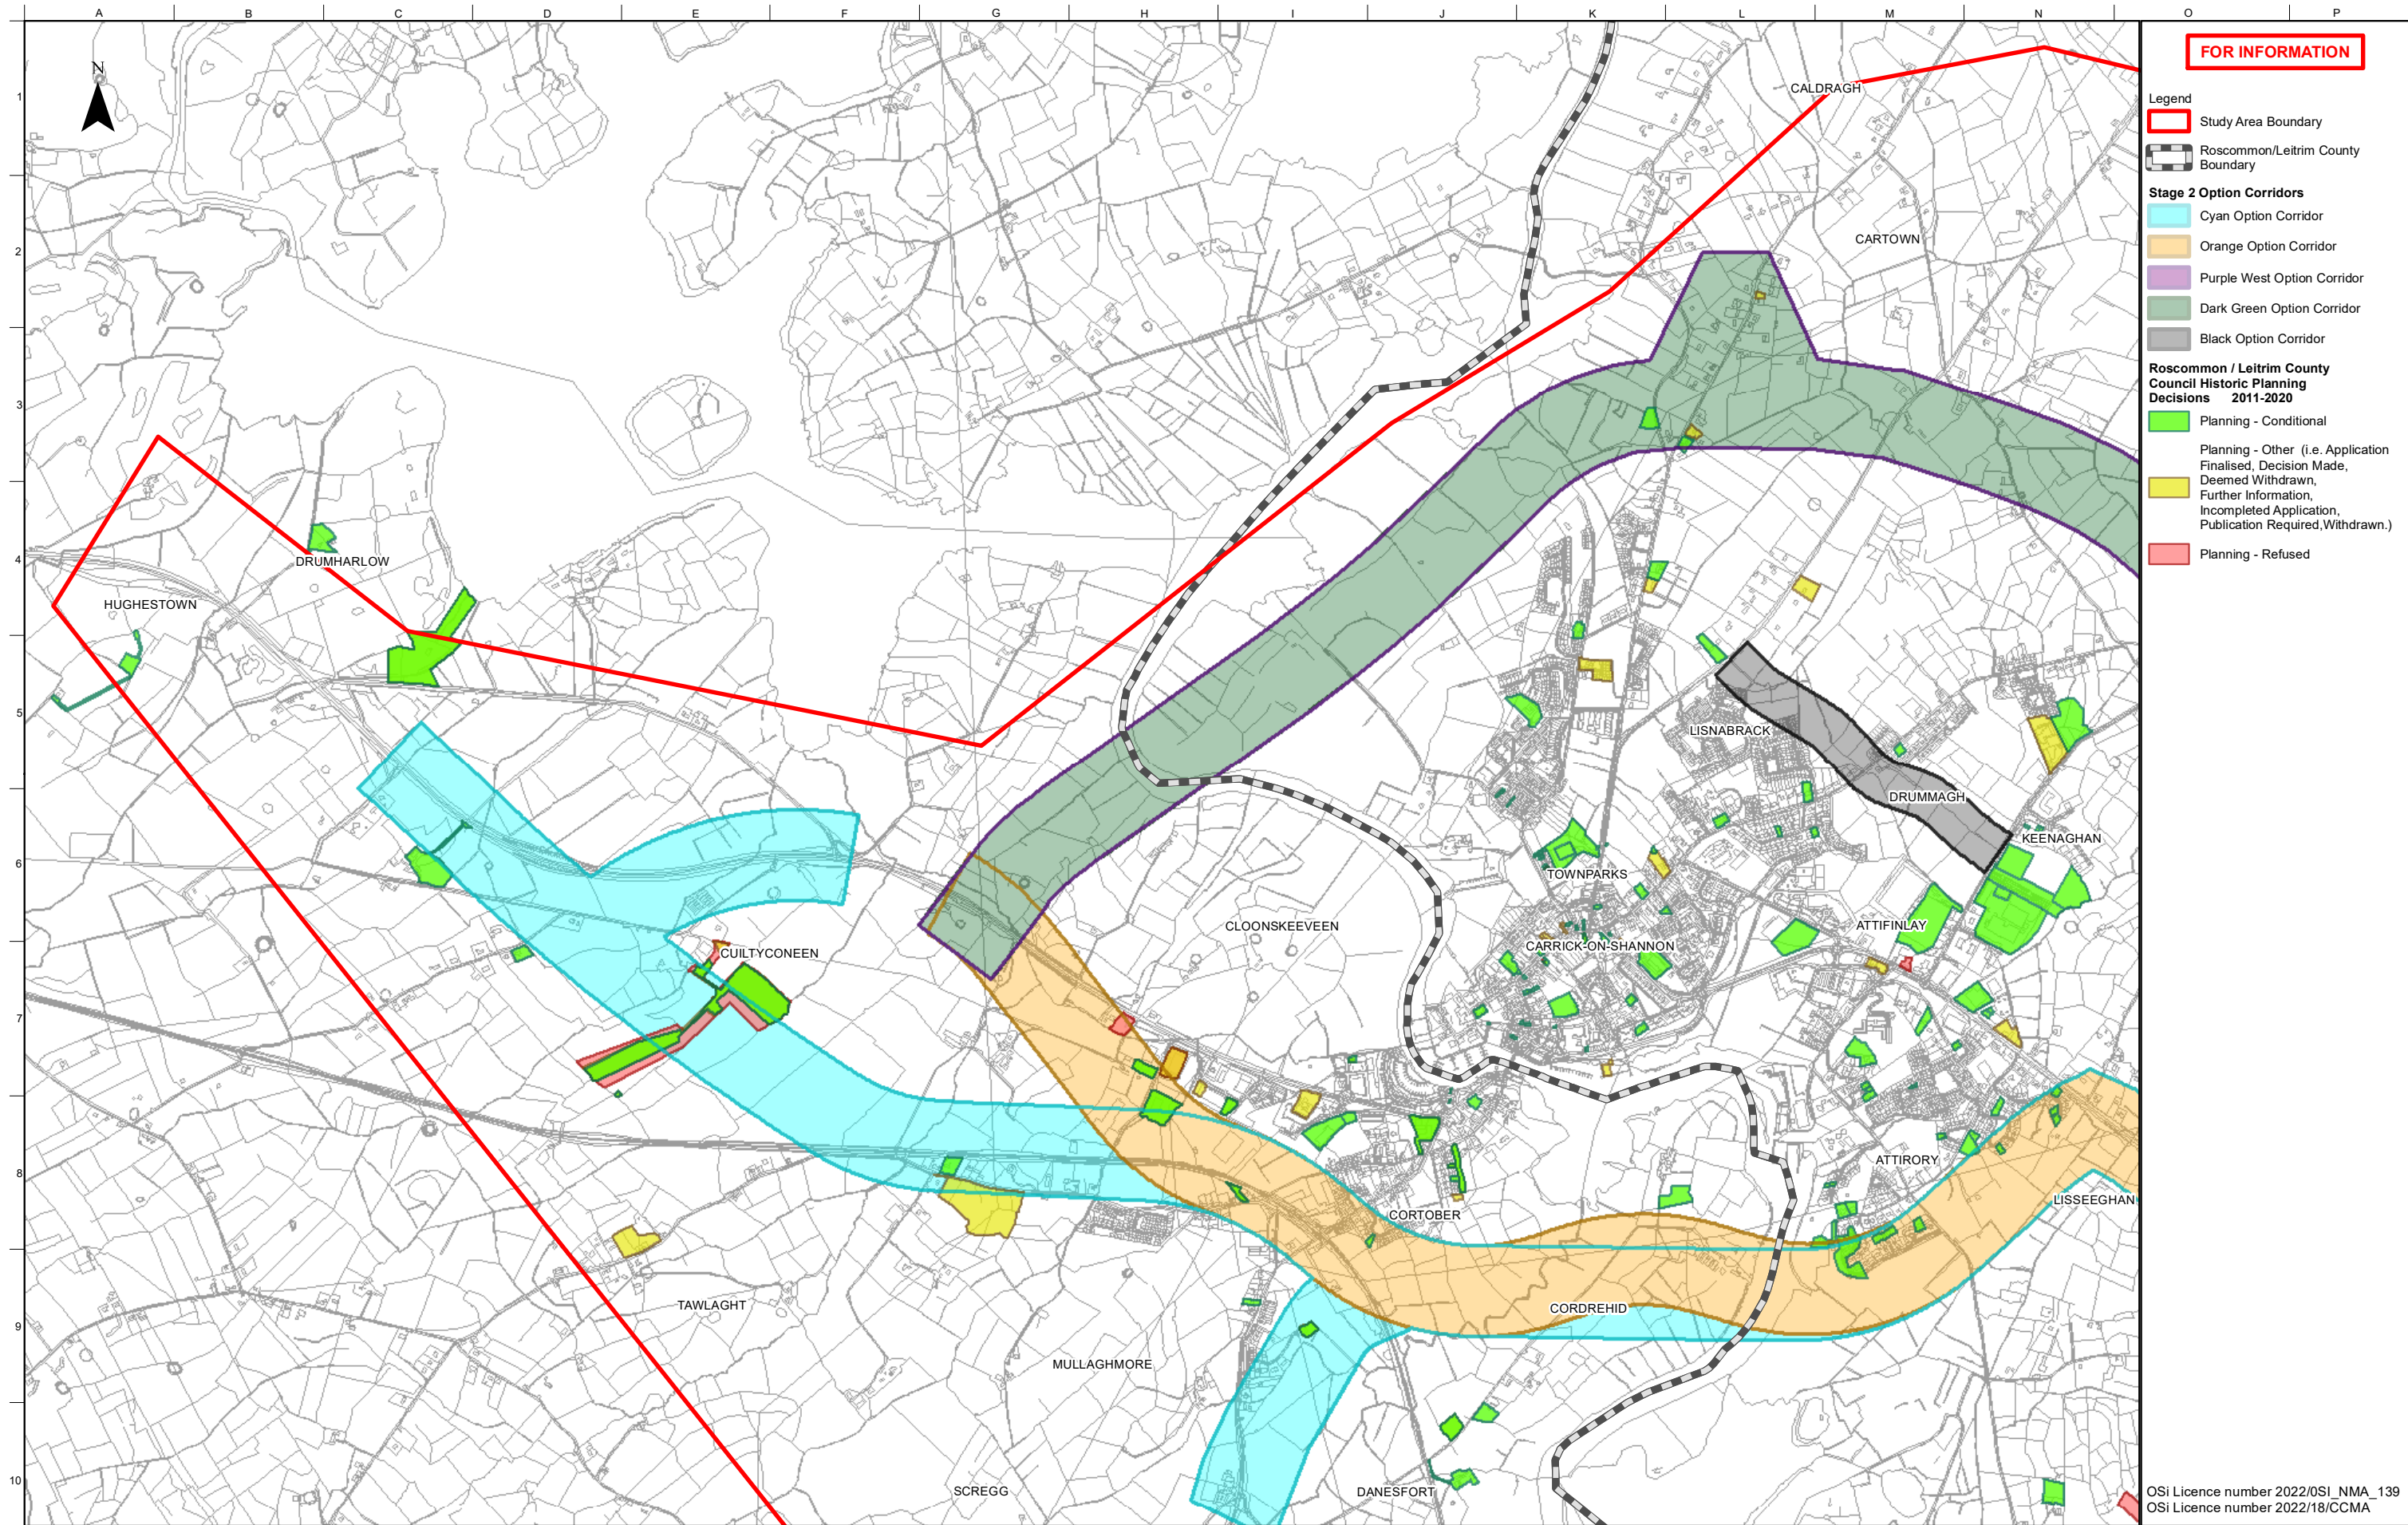

FOR INFORMATION

Legend

Study Area Boundary

Roscommon/Leitrim County Boundary

Stage 2 Option Corridors

Cyan Option Corridor

Orange Option Corridor

Purple West Option Corridor

Dark Green Option Corridor

Black Option Corridor

Roscommon / Leitrim County Council Historic Planning Decisions 2011-2020

Planning - Conditional

Planning - Other (i.e. Application Finalised, Decision Made, Deemed Withdrawn, Further Information, Incompleted Application, Publication Required, Withdrawn.)

Planning - Refused

Notes
Disclaimer Note:
The Constraints and Options shown are draft only and subject to change. More detailed assessments, on-going studies and the information received from the public may result in changes to these Constraints and Options.

Note Séanta:
Tá na srianta agus na roghanna atá léirithe ina bhfoirm dréacht, d'fhéadfaí athraithe teacht orthu. Is mar thoradh ar mheasúnaithe níos mionchruinne, ar staidéar leanúnach agus ar eolas ón bpobal go ndéadfar athruithe ar na srianta agus na roghanna seo.


Comhairle Chontae Liatroma
Leitrim County Council

ROS COMMON
Comhairle Contae Ros Comáin
Roscommon County Council

An Roinn Iompair
Department of Transport

Tionscadal Éireann
Project Ireland
2040

TII
Transport Infrastructure Ireland

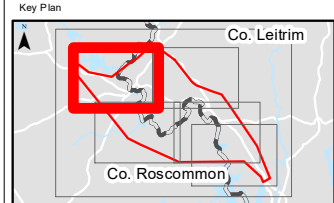

Consultant

ARUP

Corporate House
City East Business Park
Ballybrit, Galway, Ireland

Tel +353 (0)91 460675
www.carrickdromod.ie
www.arup.ie

Job Title
N4 Carrick-on-Shannon to Dromod Project

Carrick-on-Shannon to Dromod

Scale: 1 : 20000 @A3

Role: Material Assets – Non-Agriculture

Date: December 2021


P04	22/07/2022	KJ	LH	EMC
P03	01/03/2022	AG	LH	HK
P02	28/01/2022	AG	LH	HK
P01	03/12/2021	AG	LH	HK
Issue	Date	By	Chkd	Appd

Drawing Title
Stage 2 Option Corridors
Material Assets Non-Agriculture Historical
Planning Decisions
Sheet 2 of 6

Issued for Information (Status S3)

Job No	Figure ID	Rev.
274219	Figure 8.8.2.5.1	P04

Drawing No
274219-ARUP-02-OS-DR-YEMAN-002032

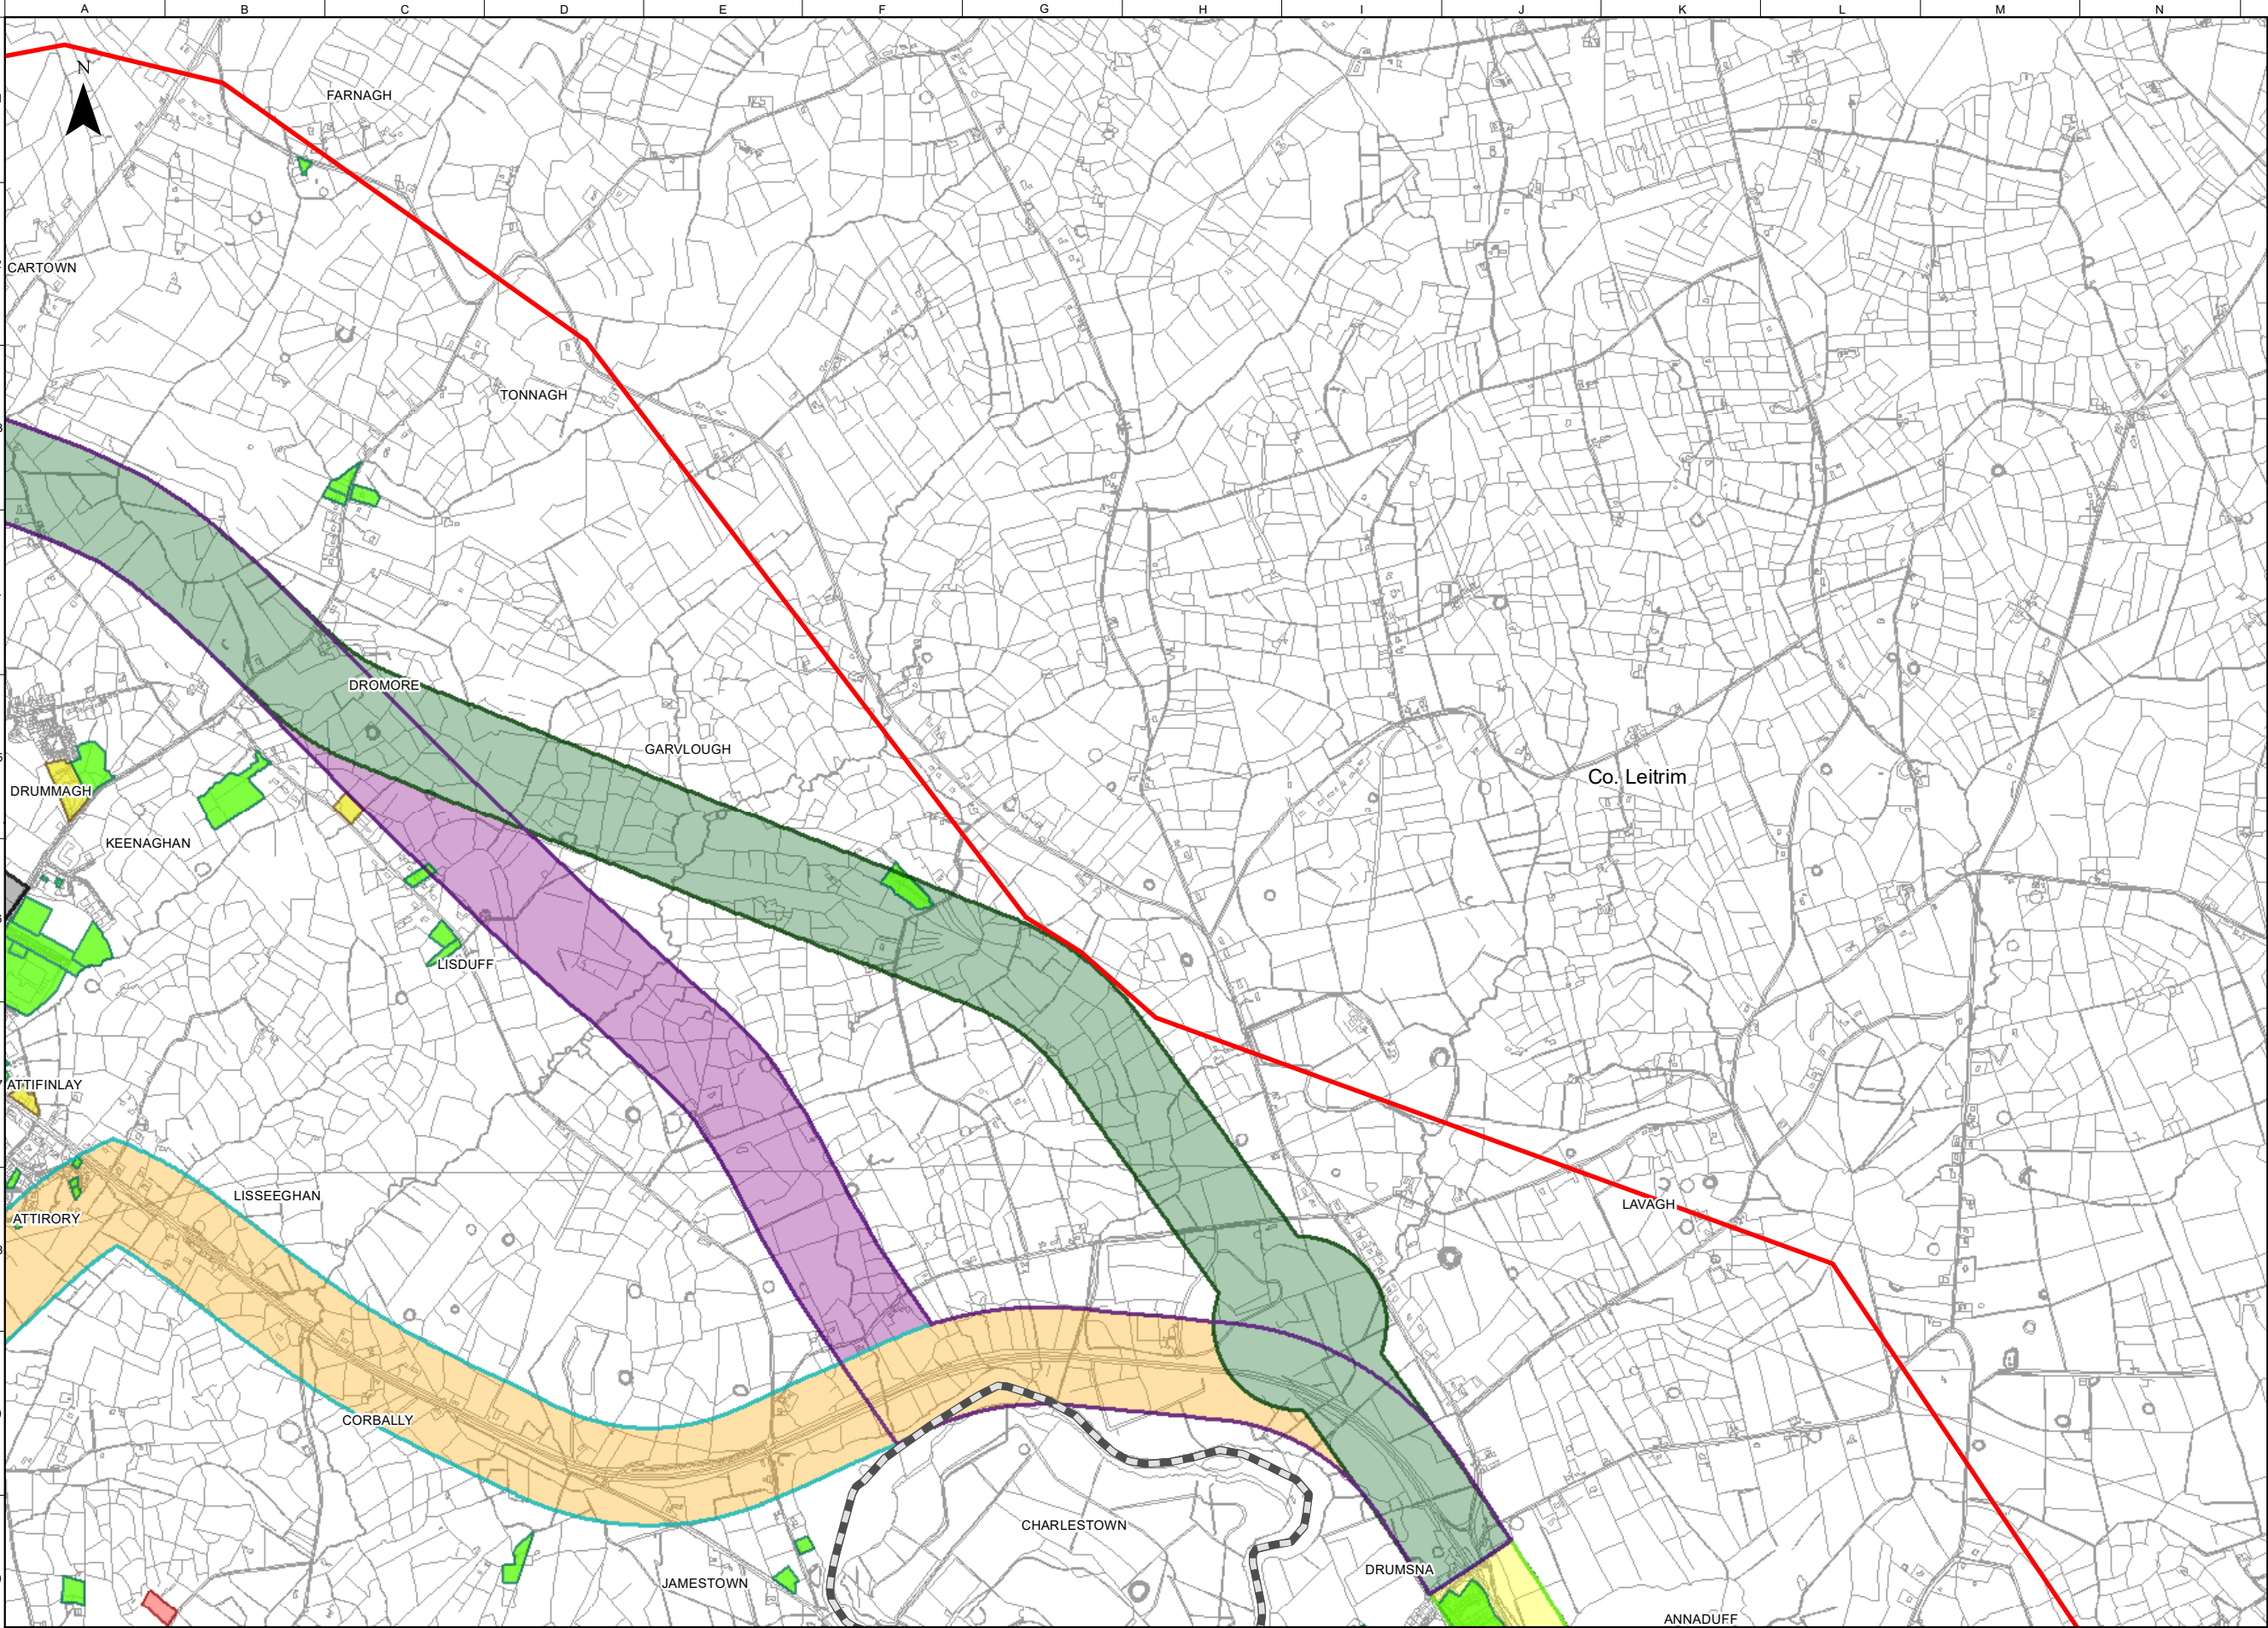

FOR INFORMATION

Legend

Study Area Boundary

Roscommon/Leitrim County Boundary

Stage 2 Option Corridors

Cyan Option Corridor

Orange Option Corridor

Purple West Option Corridor

Dark Green Option Corridor

Black Option Corridor

Yellow Option Corridor

Green Option Corridor

Purple East Option Corridor

Roscommon / Leitrim County Council Historic Planning Decisions 2011-2020

Planning - Conditional

Planning - Other (i.e. Application Finalised, Decision Made, Deemed Withdrawn, Further Information, Incompleted Application, Publication Required, Withdrawn.)

Planning - Refused

OSI Licence number 2022/OSI_NMA_139
OSI Licence number 2022/18/CCMA

Notes
Disclaimer Note:
The Constraints and Options shown are draft only and subject to change. More detailed assessments, on-going studies and the information received from the public may result in changes to these Constraints and Options.

Note Séanta:
Tá na srianta agus na roghanna atá léirithe ina bhfoirm dréacht, d'fhéadfaí athraithe teacht orthu. Is mar thoradh ar mheasúnaithe níos mionchruinne, ar staidéar leanúnach agus ar eolas ón bpobal go ndéadfar athruithe ar na srianta agus na roghanna seo.

Comhairle Chontae Liatroma
Leitrim County Council

Comhairle Contae Ros Comáin
Roscommon County Council

An Roinn Iompair
Department of Transport

Tionscadal Éireann
Project Ireland
2040

TII
Transport Infrastructure Ireland

RPS
Engineering & Construction

Key Plan

Consultant

ARUP

Corporate House
City East Business Park
Ballybrit, Galway, Ireland

Tel +353 (0)91 460675
www.carrickdromod.ie
www.arup.ie

Job Title

N4 Carrick-on-Shannon to Dromod Project

Carrick-on-Shannon to Dromod

Scale

1 : 20000 @A3

Role

Material Assets – Non-Agriculture

Date

December 2021

P04	22/07/2022	KJ	LH	EMC
P03	01/03/2022	AG	LH	HK
P02	28/01/2022	AG	LH	HK
P01	03/12/2021	AG	LH	HK
Issue	Date	By	Chkd	Appd

Drawing Title

Stage 2 Option Corridors
Material Assets Non-Agriculture Historical
Planning Decisions
Sheet 3 of 6

Issued for Information (Status S3)

Job No

Figure ID

Rev.

274219


Figure 8.8.2.5.2

P04

Drawing No

274219-ARUP-02-OS-DR-YEMAN-002033

Do not scale © Arup

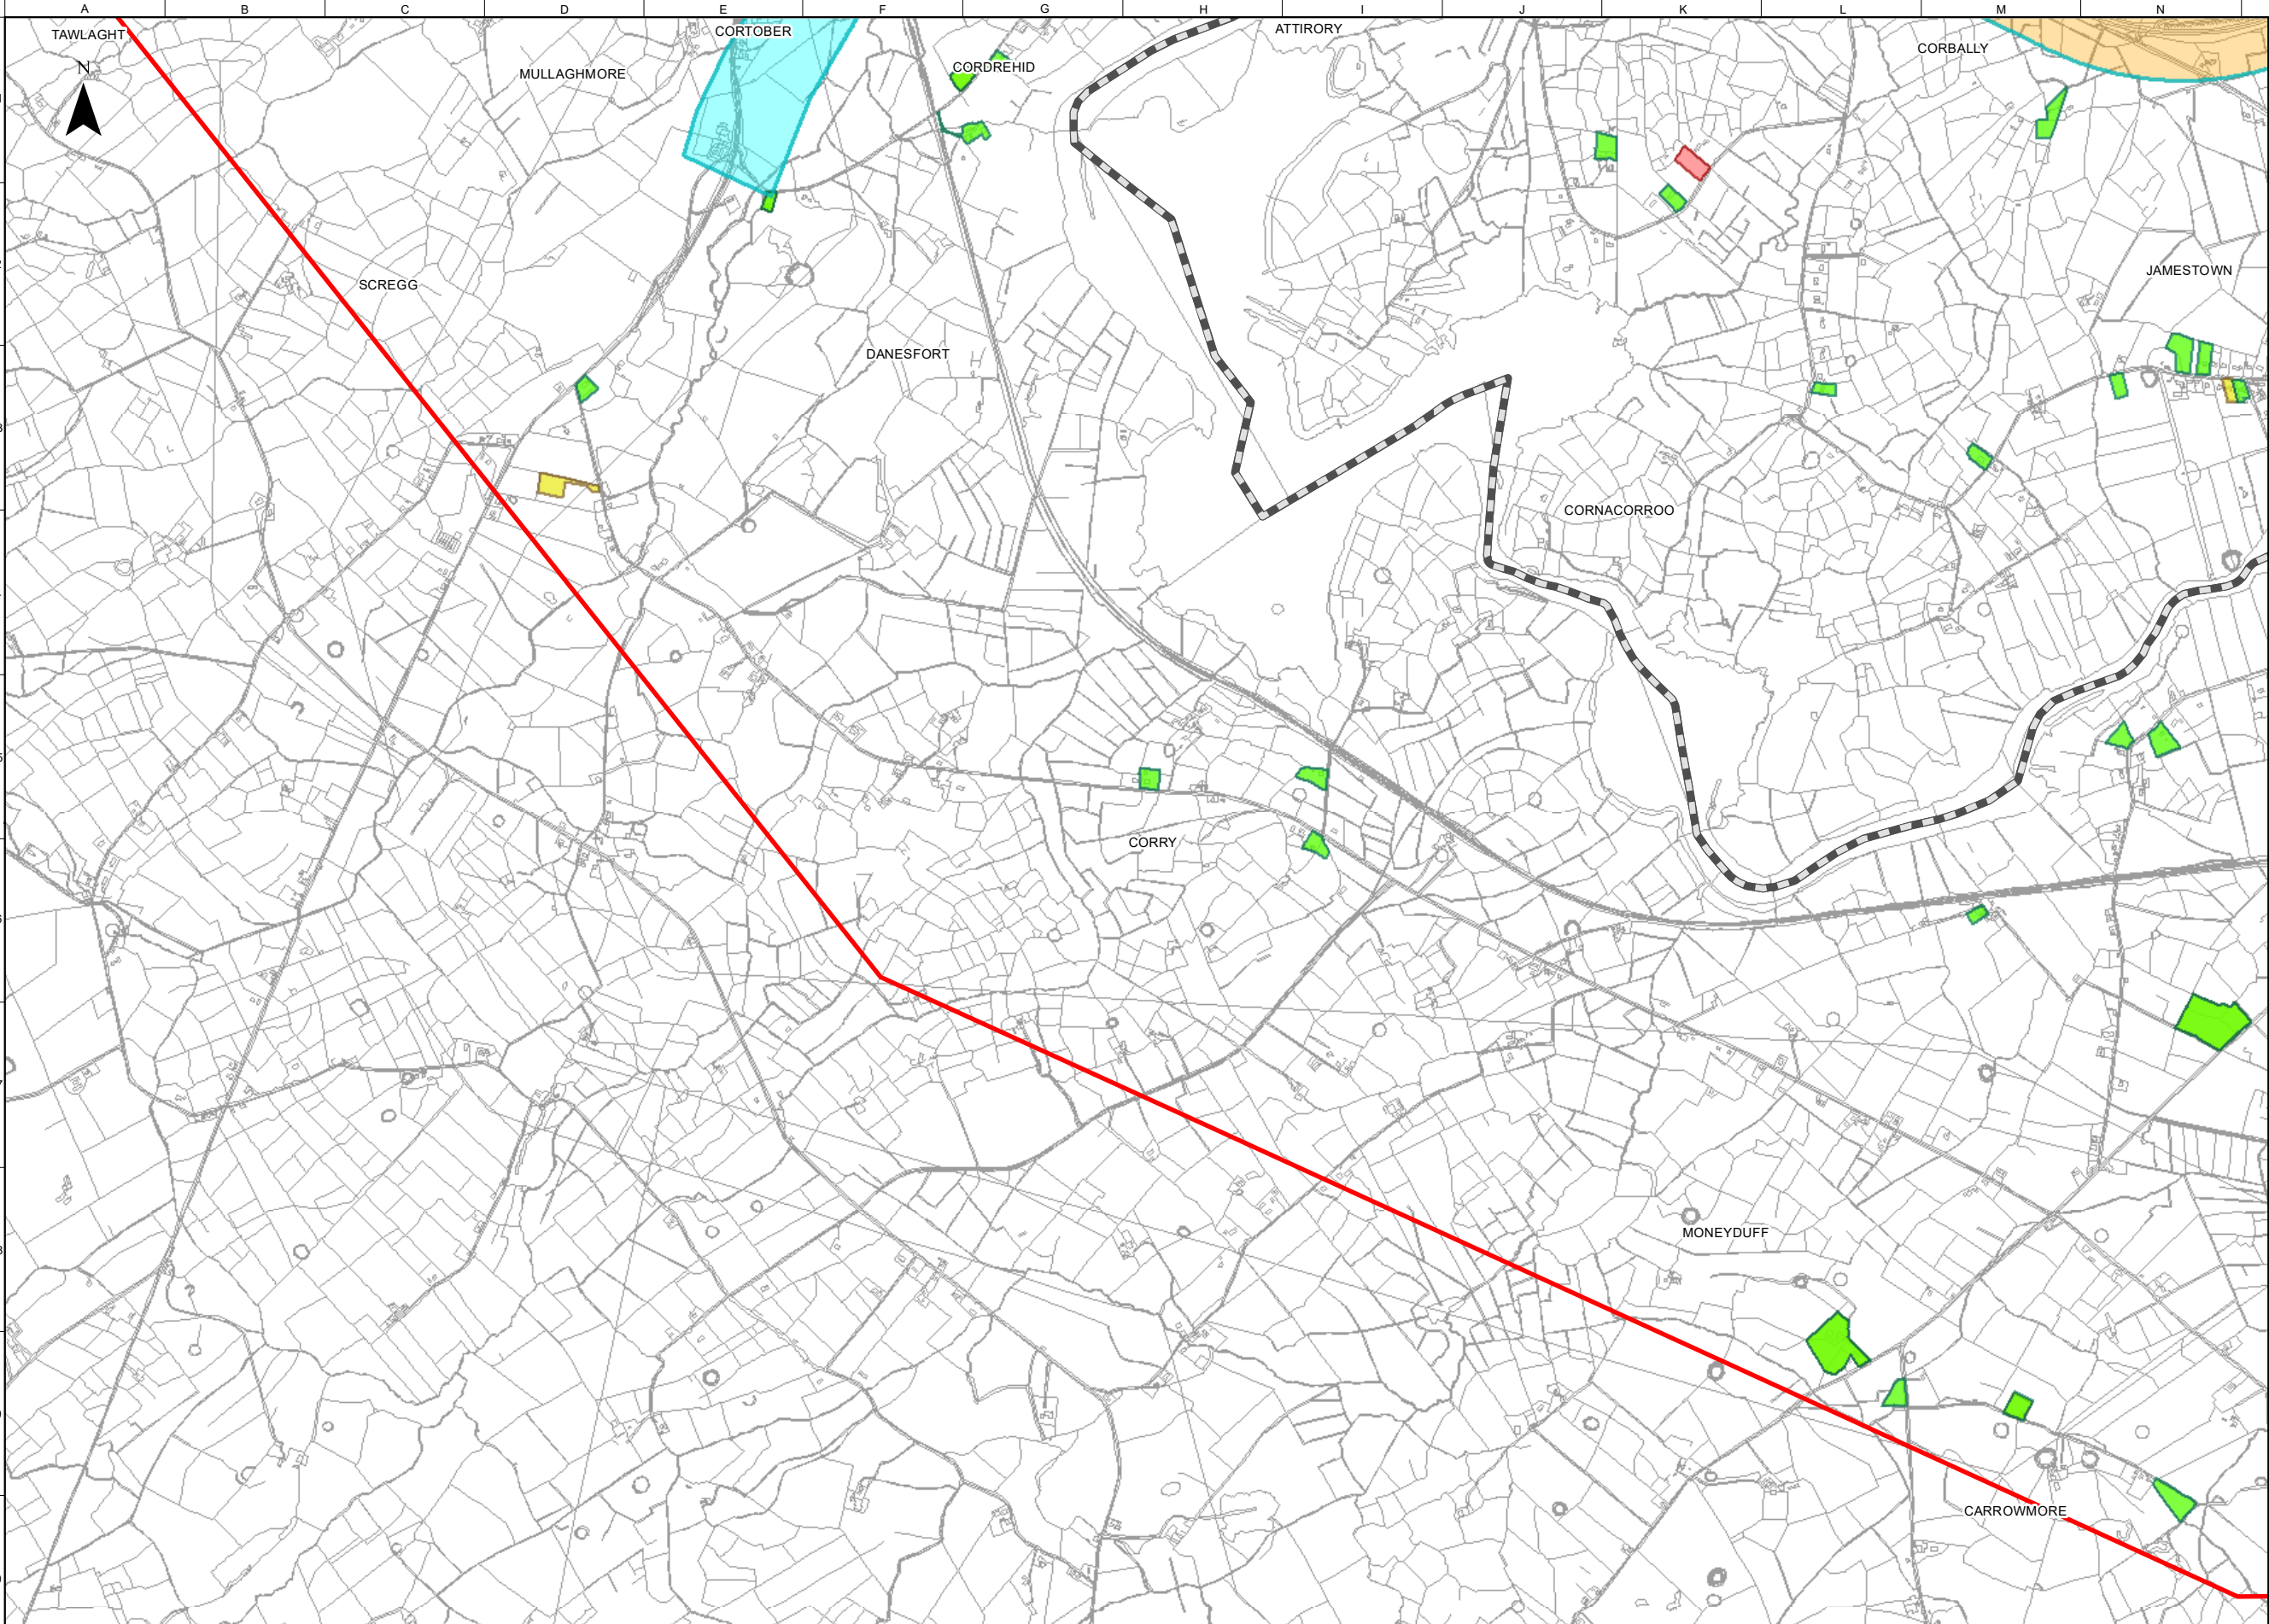

FOR INFORMATION

Legend

Study Area Boundary

Roscommon/Leitrim County Boundary

Stage 2 Option Corridors

Cyan Option Corridor

Orange Option Corridor

Roscommon / Leitrim County Council Historic Planning Decisions 2011-2020

Planning - Conditional

Planning - Other (i.e. Application Finalised, Decision Made, Deemed Withdrawn, Further Information, Incompleted Application, Publication Required,Withdrawn.)

Planning - Refused

OSI Licence number 2022/OSI_NMA_139

OSI Licence number 2022/18/CCMA

Notes

Disclaimer Note:
The Constraints and Options shown are draft only and subject to change. More detailed assessments, on-going studies and the information received from the public may result in changes to these Constraints and Options.

Note Séanta:
Tá na srianta agus na roghanna atá léirithe ina bhfoirm dréacht, d'fhéadfaí athraithe teacht orthu. Is mar thoradh ar mheasúnaithe níos mionchruinne, ar staidéar leanúnach agus ar eolas ón bpobal go ndéadfar athruithe ar na srianta agus na roghanna seo.

Comhairle Chontae Liatroma

Leitrim County Council

ROS

MON

Comhairle Contae Ros Comáin

Roscommon County Council

An Roinn Iompair

Department of Transport

Tionscadal Éireann

Project Ireland

2040

TII


Transport Infrastructure Ireland

2025

2030

2035

2040

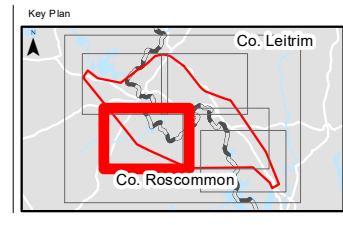

Consultant

ARUP

Corporate House
City East Business Park
Ballybril, Galway, Ireland

Tel +353 (0)91 460675
www.carrickdromod.ie
www.arup.ie

Job Title

N4 Carrick-on-Shannon to Dromod Project

Carrick-on-Shannon to Dromod

Scale 1 : 20000 @A3

Role Material Assets – Non-Agriculture

Date December 2021

P04	22/07/2022	KJ	LH	EMC
P03	01/03/2022	AG	LH	HK
P02	28/01/2022	AG	LH	HK
P01	03/12/2021	AG	LH	HK
Issue	Date	By	Chkd	Appd

Drawing Title

Stage 2 Option Corridors

Material Assets Non-Agriculture Historical

Planning Decisions

Sheet 4 of 6

Suitability

Issued for Information (Status S3)

Job No

274219

Figure ID


Figure 8.8.2.5.3

Rev.

P04

Drawing No

274219-ARUP-02-OS-DR-YEMAN-002034

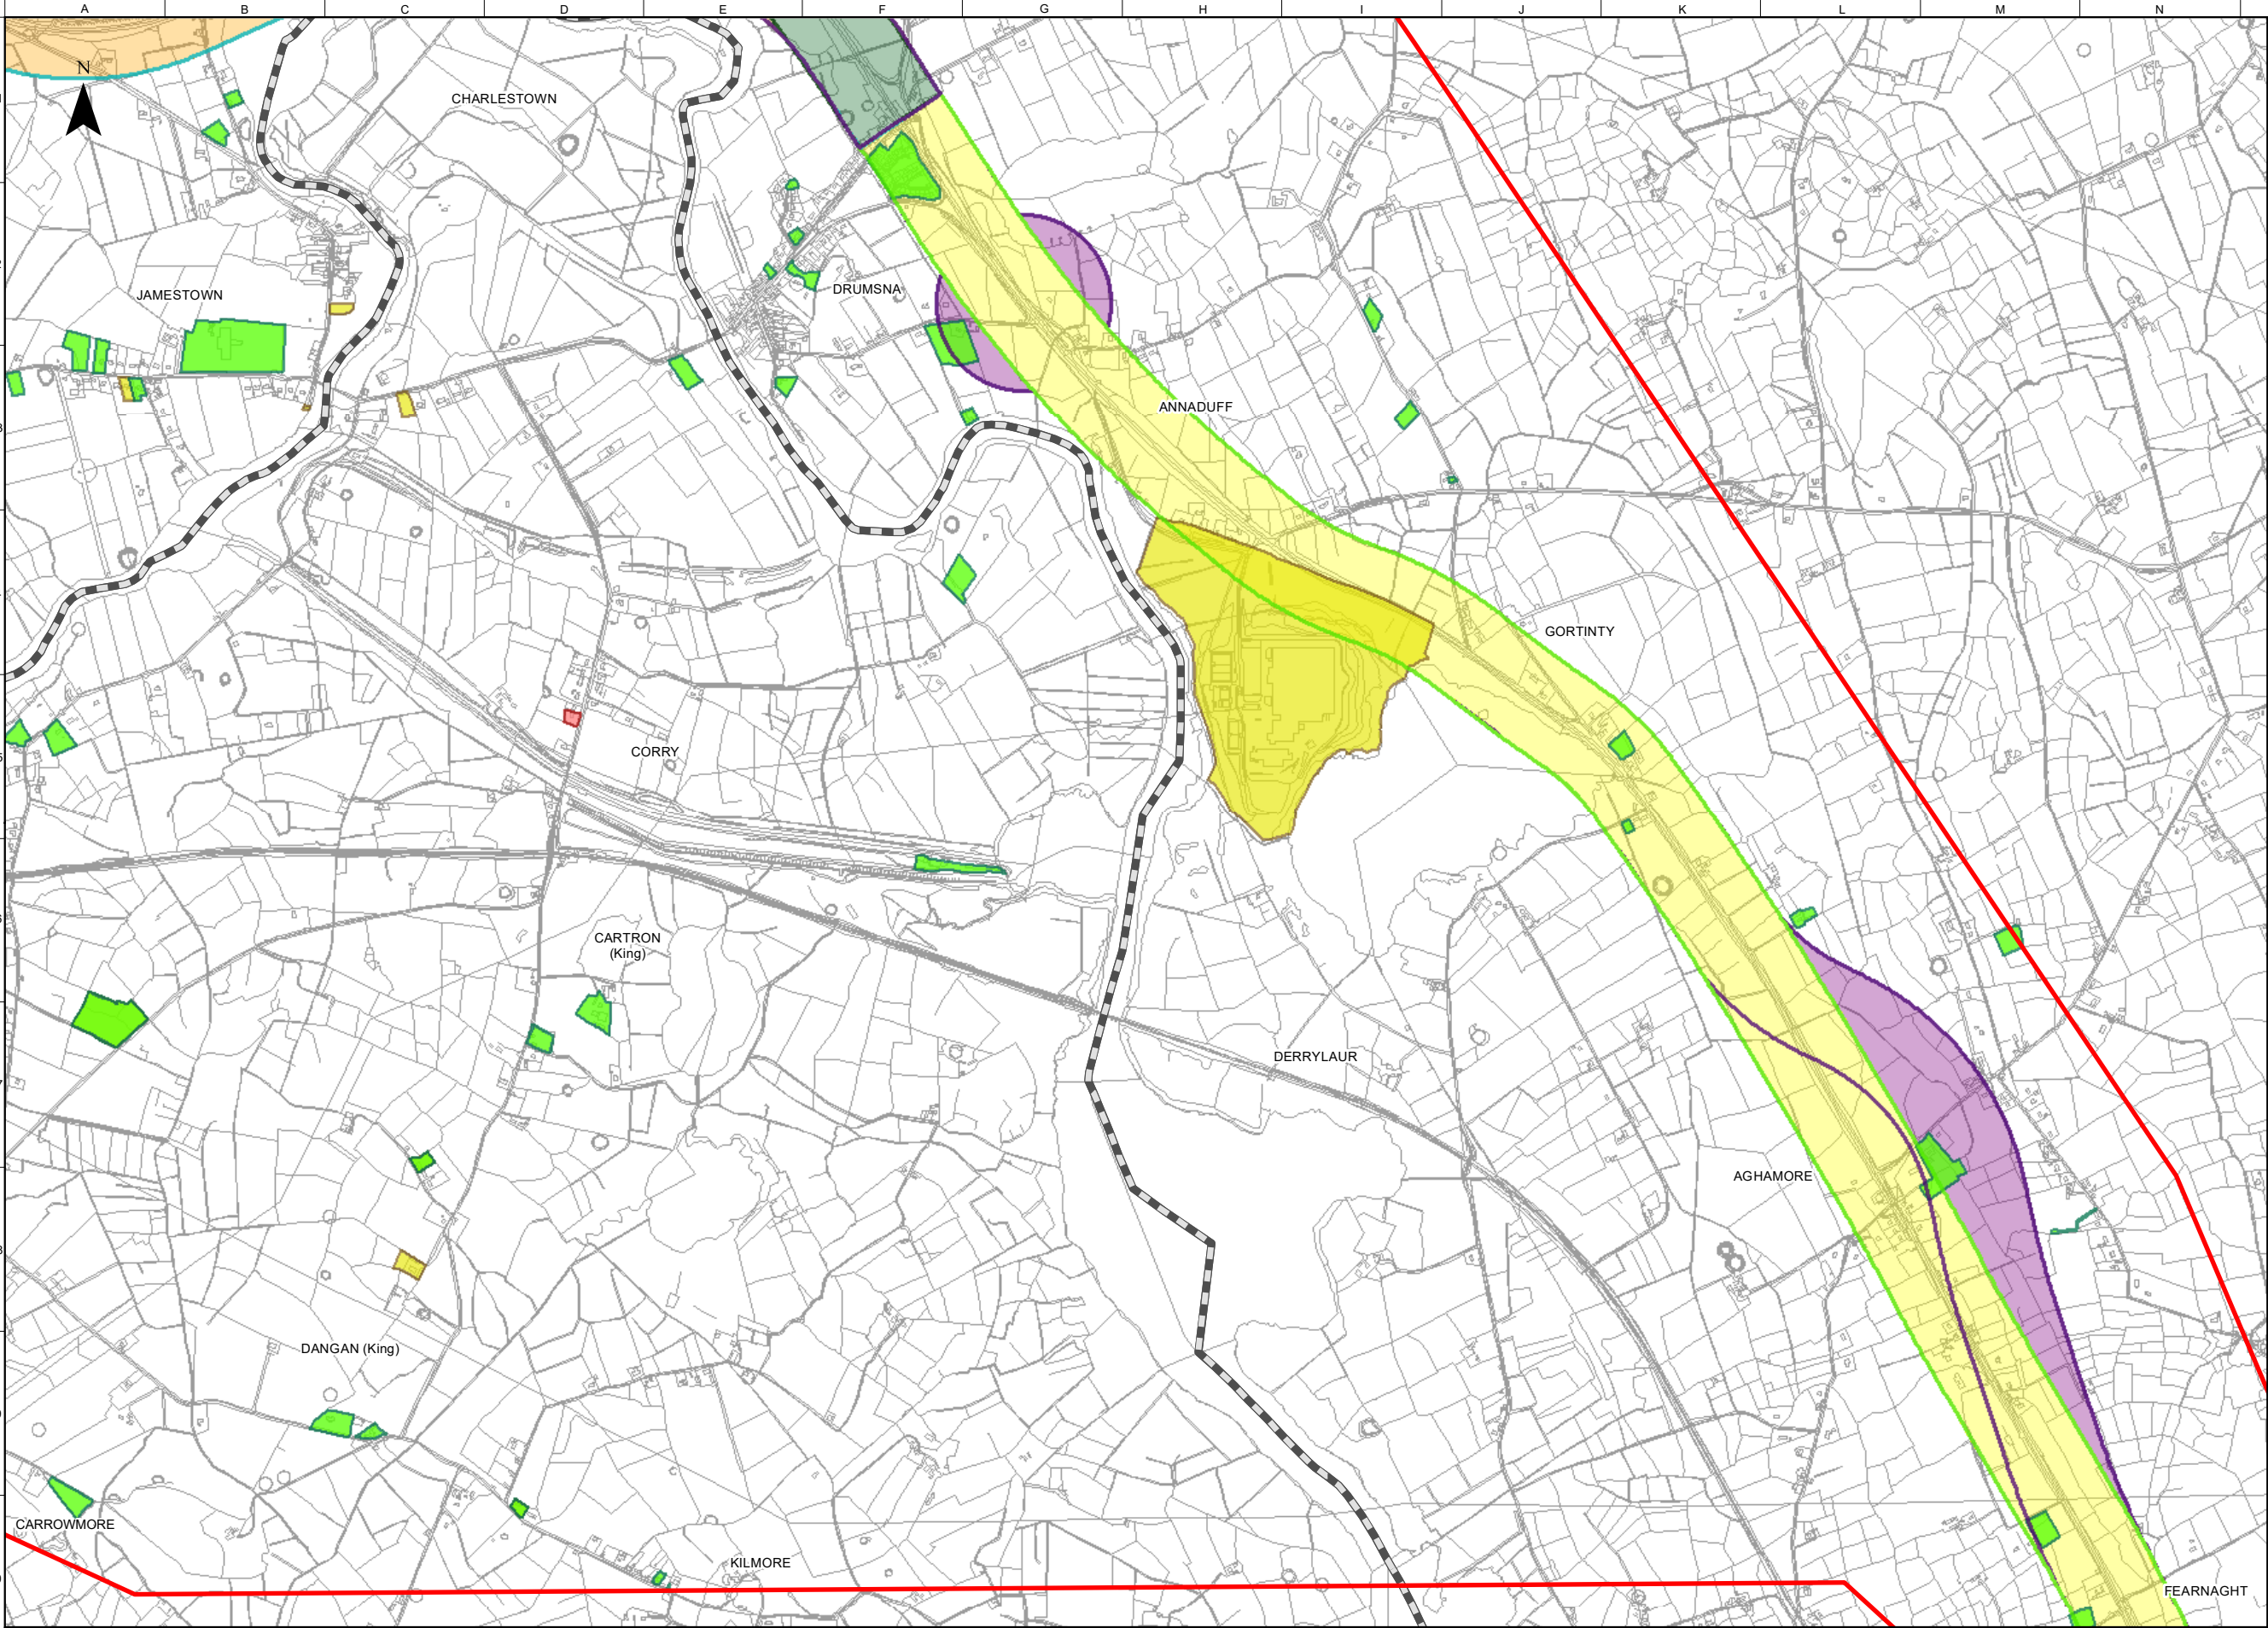

FOR INFORMATION

Legend

Study Area Boundary

Roscommon/Leitrim County Boundary

Stage 2 Option Corridors

Cyan Option Corridor

Orange Option Corridor

Purple West Option Corridor

Dark Green Option Corridor

Yellow Option Corridor

Green Option Corridor

Purple East Option Corridor

Roscommon / Leitrim County Council Historic Planning Decisions 2011-2020

Planning - Conditional

Planning - Other (i.e. Application Finalised, Decision Made, Deemed Withdrawn, Further Information, Incompleted Application, Publication Required, Withdrawn.)

Planning - Refused

Notes

Disclaimer Note:
The Constraints and Options shown are draft only and subject to change. More detailed assessments, on-going studies and the information received from the public may result in changes to these Constraints and Options.

Note Séanta:
Tá na srianta agus na roghanna atá léirithe ina bhfoirm dréacht, d'fhéadfaí athraithe teacht orthu. Is mar thoradh ar mheasúnaithe níos mionchruinne, ar staidéar leanúnach agus ar eolas ón bpobal go ndéadfar athruithe ar na srianta agus na roghanna seo.

Comhairle Chontae Liatroma
Leitrim County Council

An Roinn Iompair
Department of Transport

Tionscadal Éireann
Project Ireland
2040

TII
Transport Infrastructure Ireland

Comhairle Contae
Ros Comáin
Roscommon County Council

Key Plan

Consultant

ARUP

Corporate House
City East Business Park
Ballybrit, Galway, Ireland

Tel +353 (0)91 460675
www.carrickdromod.ie
www.arup.ie

Job Title
N4 Carrick-on-Shannon to Dromod Project

Carrick-on-Shannon to Dromod

Scale
1 : 20000 @A3

Role
Material Assets – Non-Agriculture

Date
December 2021

P04	22/07/2022	KJ	LH	EMC
P03	01/03/2022	AG	LH	HK
P02	28/01/2022	AG	LH	HK
P01	03/12/2021	AG	LH	HK
Issue	Date	By	Chkd	Appd

Drawing Title
Stage 2 Option Corridors
Material Assets Non-Agriculture Historical
Planning Decisions
Sheet 5 of 6

Suitability


Issued for Information (Status S3)

Job No	Figure ID	Rev.
274219	Figure 8.8.2.5.4	P04

Drawing No
274219-ARUP-02-OS-DR-YEMAN-002035

Do not scale

© Arup

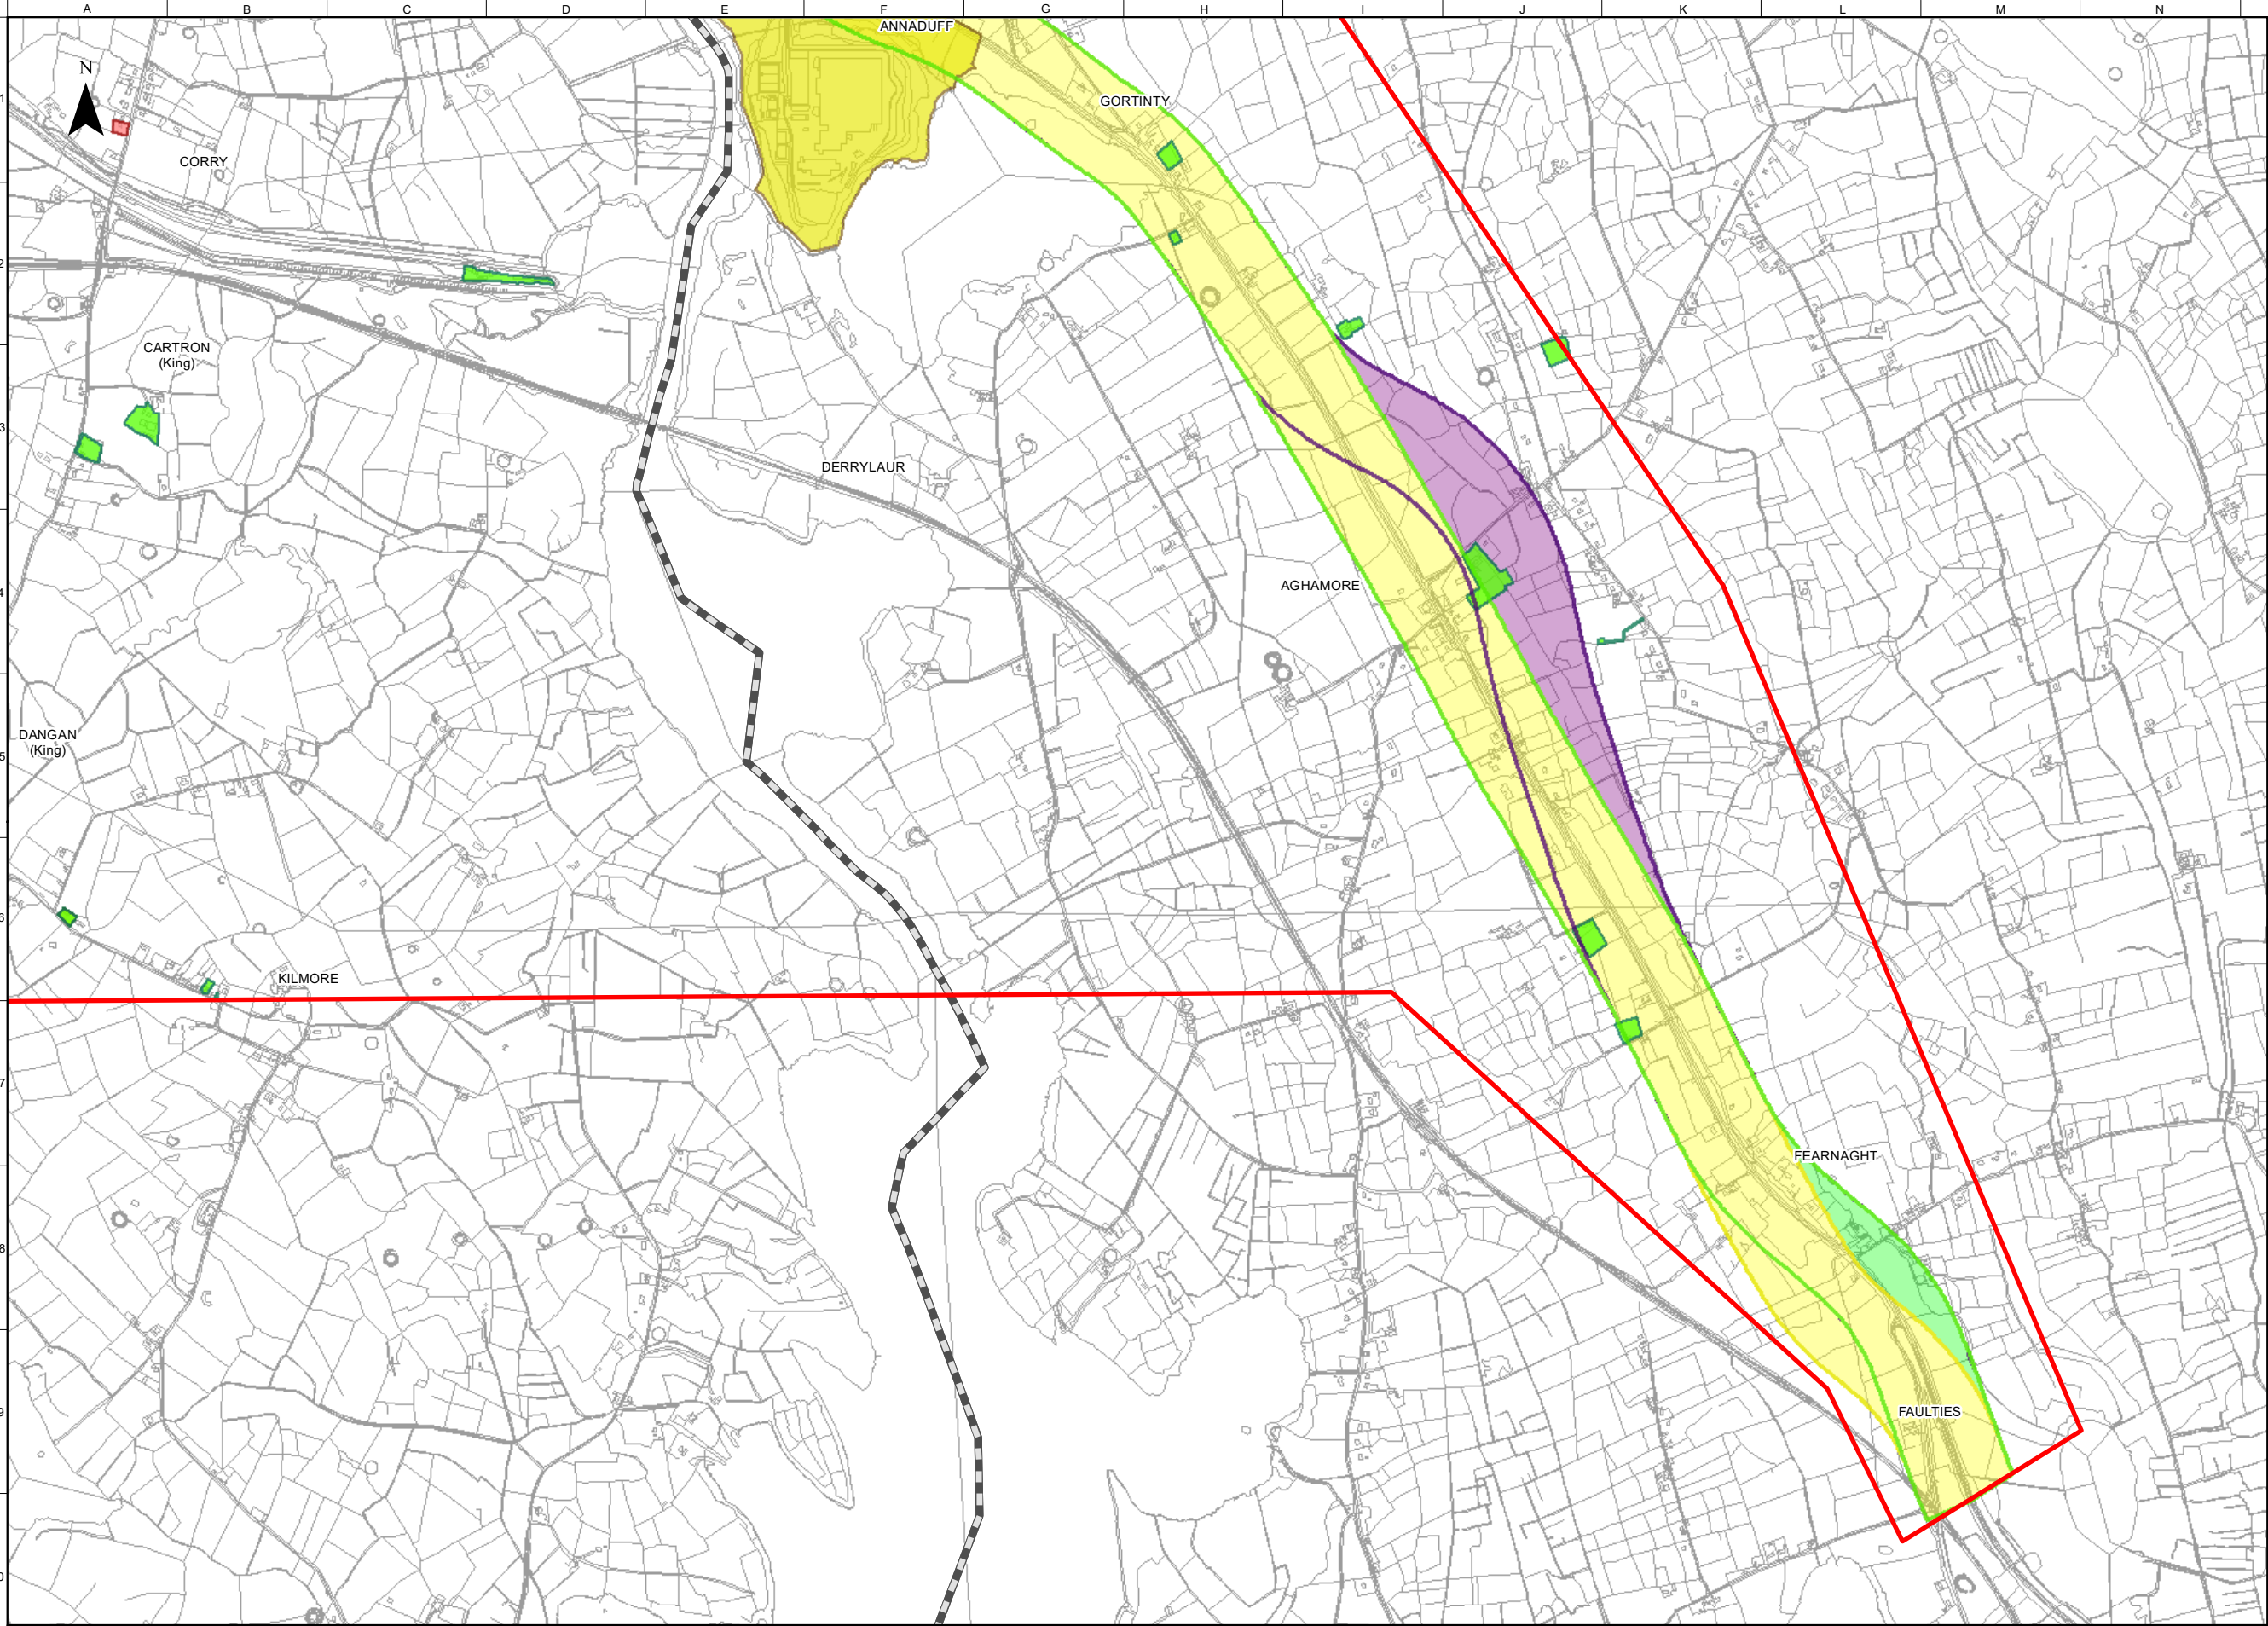

FOR INFORMATION

Legend

Study Area Boundary

Roscommon/Leitrim County Boundary

Stage 2 Option Corridors

Yellow Option Corridor

Green Option Corridor

Purple East Option Corridor

Roscommon / Leitrim County Council Historic Planning Decisions 2011-2020

Planning - Conditional

Planning - Other (i.e. Application Finalised, Decision Made, Deemed Withdrawn, Further Information, Incomplete Application, Publication Required, Withdrawn.)

Planning - Refused

OSi Licence number 2022/OSI_NMA_139
OSi Licence number 2022/18/CCMA

Notes

Disclaimer Note:
The Constraints and Options shown are draft only and subject to change. More detailed assessments, on-going studies and the information received from the public may result in changes to these Constraints and Options.

Note Séanta:
Tá na srianta agus na roghanna atá léirithe ina bhfoirm dréacht, d'fhéadfaí athraithe teacht orthu. Is mar thoradh ar mheasúnaithe níos mionchruinne, ar staidéar leanúnach agus ar eolas ón bpobal go ndéadfaí athruithe ar na srianta agus na roghanna seo.



Comhairle Chontae Liatroma
Leitrim County Council



Comhairle Contae Ros Comáin
Roscommon County Council



An Roinn Iompair
Department of Transport



Tionscadal Éireann
Project Ireland 2040



TII
Transport Infrastructure Ireland



Road Safety

Key Plan

Consultant

ARUP

Corporate House
City East Business Park
Ballybrit, Galway, Ireland

Tel +353 (0)91 460675
www.carrickdromod.ie
www.arup.ie

Job Title

N4 Carrick-on-Shannon to Dromod Project



Carrick-on-Shannon to Dromod

Scale

1 : 20000 @A3

Role

Material Assets – Non-Agriculture

Date

December 2021

P04	22/07/2022	KJ	LH	EMC
P03	01/03/2022	AG	LH	HK
P02	28/01/2022	AG	LH	HK
P01	03/12/2021	AG	LH	HK
Issue	Date	By	Chkd	Appd

Drawing Title

Stage 2 Option Corridors
Material Assets Non-Agriculture Historical
Planning Decisions
Sheet 6 of 6

Issued for Information (Status S3)

Job No

Figure ID

Rev.

274219

Figure 8.8.2.5.5

P04

Drawing No

274219-ARUP-02-OS-DR-YEMAN-002036

Do not scale

© Arup