


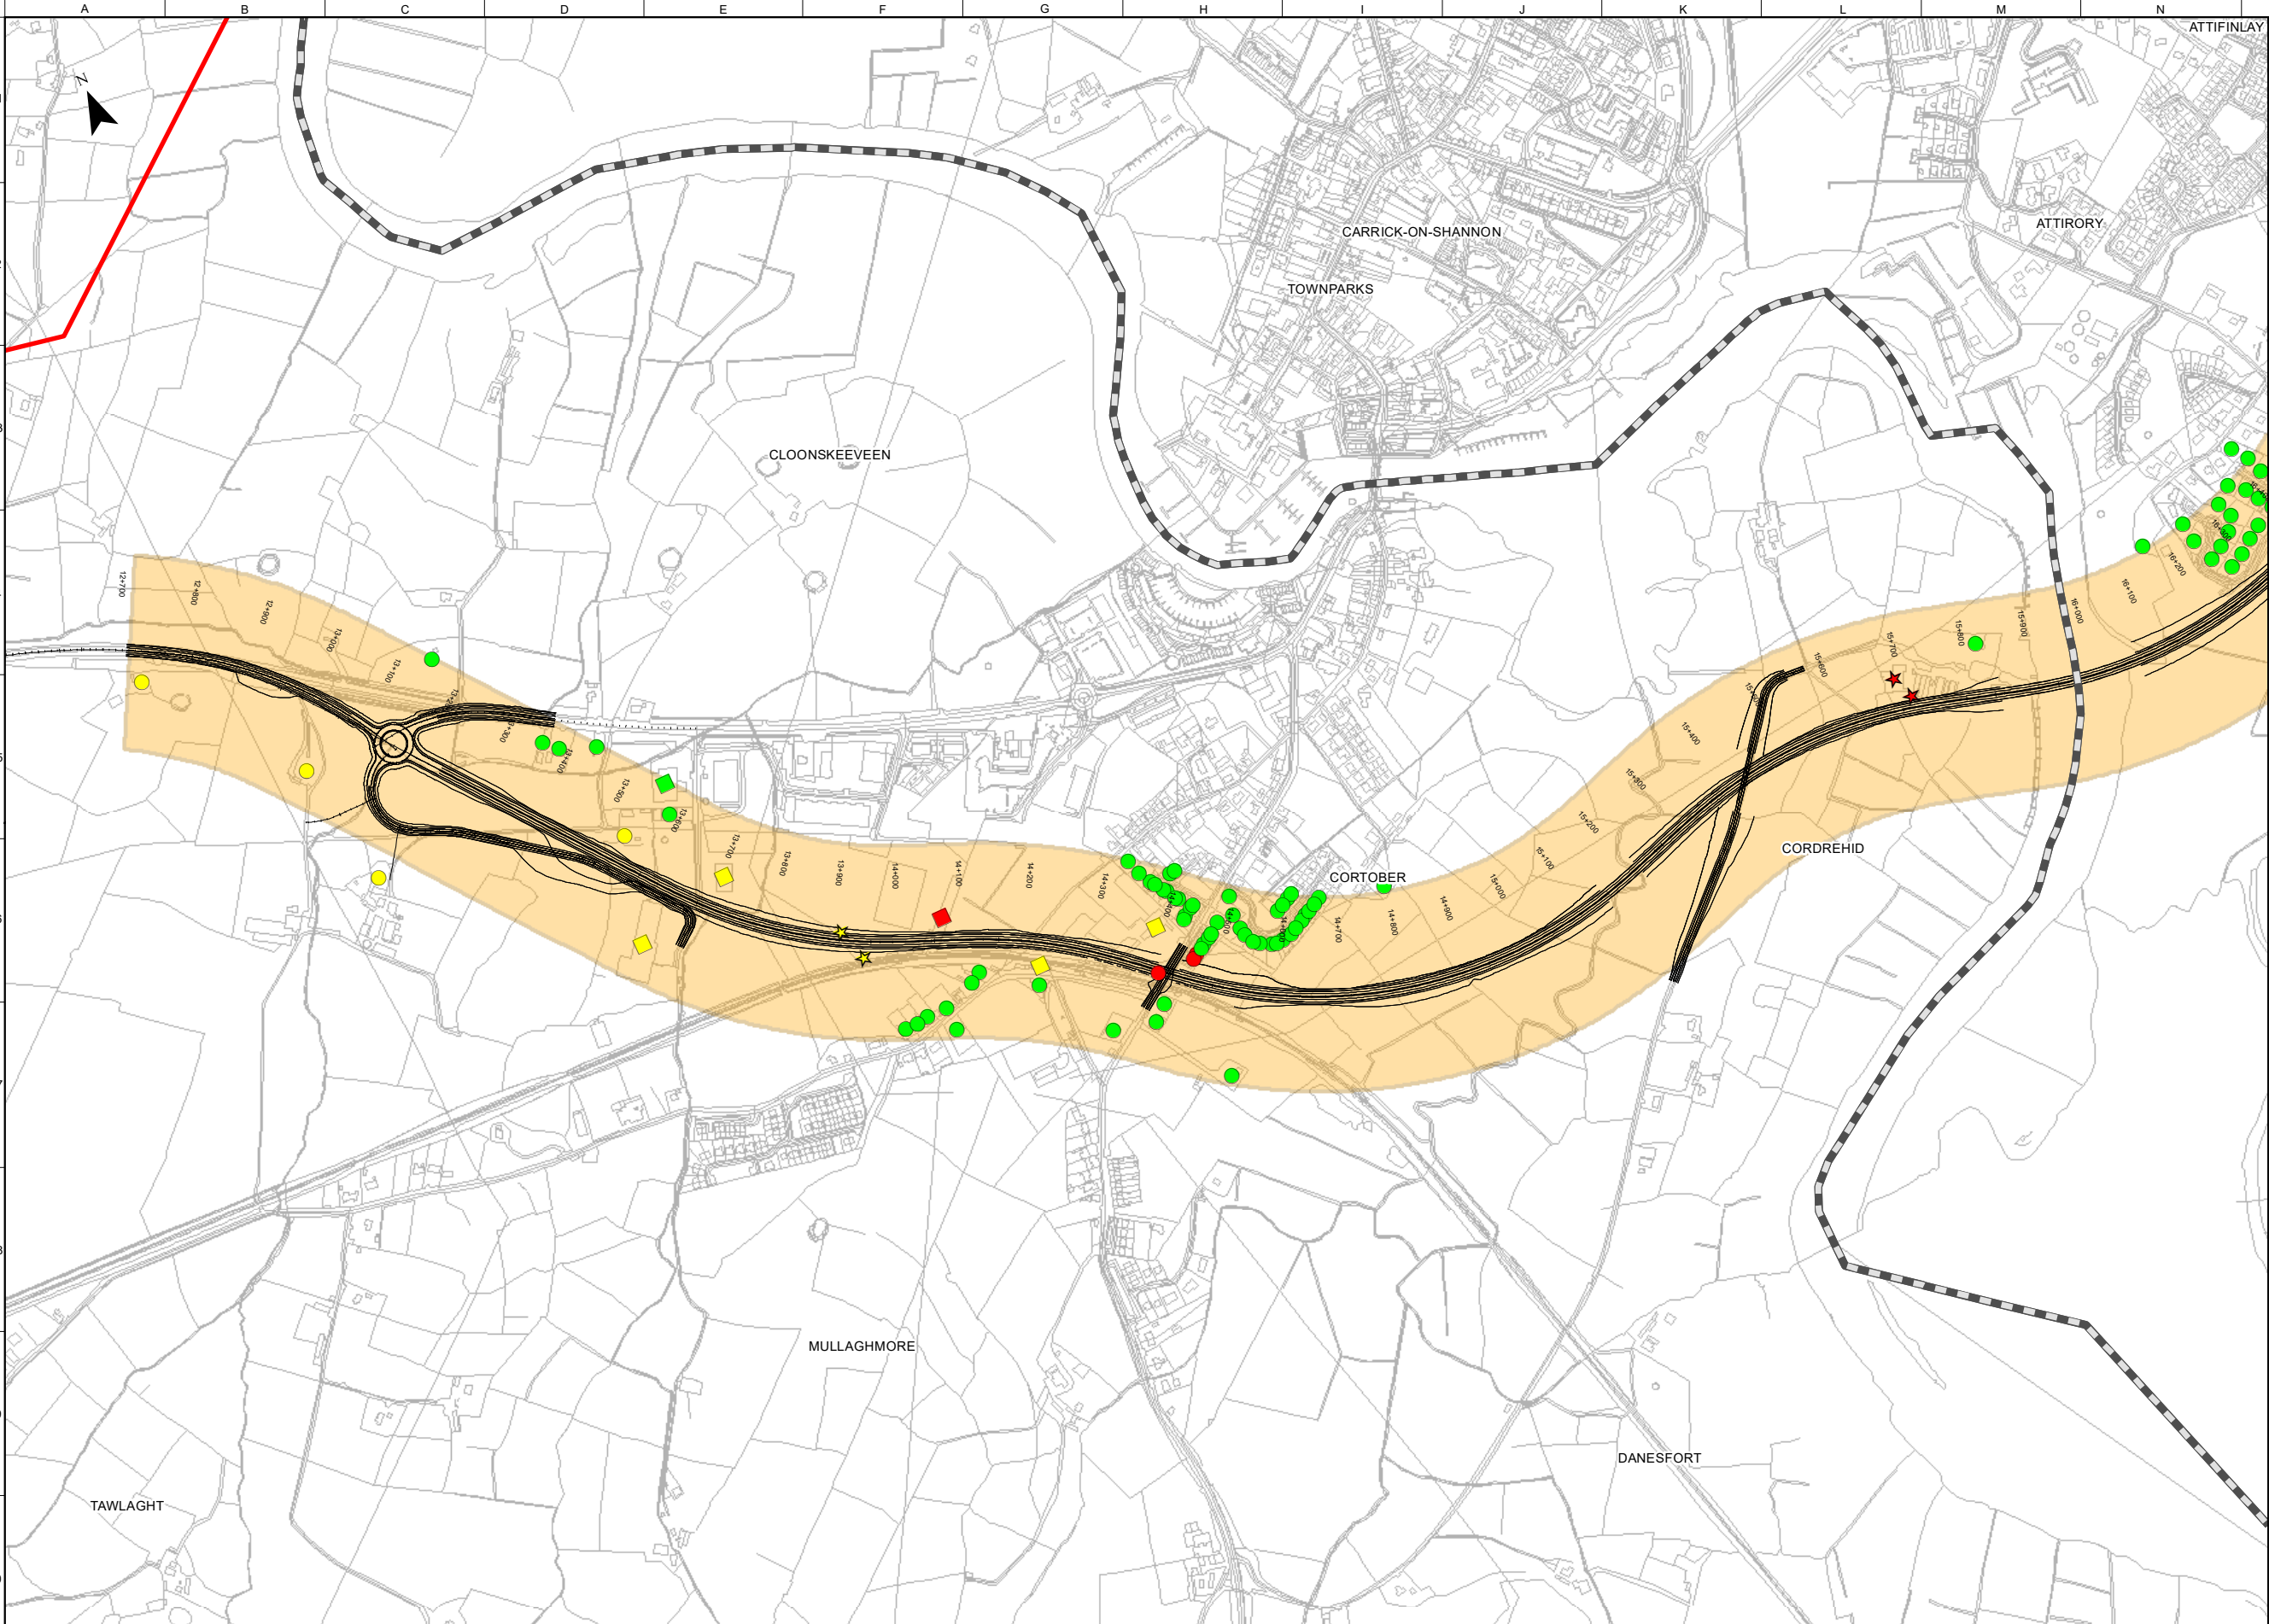

FOR INFORMATION

Legend

- Study Area Boundary
- Roscommon/Leitrim County Boundary
- Orange Option Corridor
- Indicative Road Design
- Residential within the Option Corridor
- Residential Partial Acquisition
- Residential Full Acquisition
- Commercial / Industrial within the Option Corridor
- Commercial / Industrial Partial Acquisition
- Commercial / Industrial Full Acquisition
- Amenity Partial Landtake
- Amenity Full Acquisition

Important Note:

The indicative design shown was used to inform the Phase 2 Assessment of Road-based Alternatives and Options. It is preliminary only and subject to change.

During Phase 3 of the Project, the design of the Preferred Transport Solution will be developed to a sufficient level of detail to establish landtake requirements and undertake further environmental assessment. On-going studies and engagement with property owners and other key stakeholders will inform this design development, including the exact details of the road cross-section, earthworks, junctions, mainline and side road design, accommodation works design, drainage design and mitigation measures.

OSi Licence number 2022/OSI_NMA_139
OSi Licence number 2022/18/CCMA

Clients


**Comhairle Chontae Liatroma
Leitrim County Council**

**An Roinn Iompair
Department of Transport**

**Tionscadal Eireann
Project Ireland
2040**

TII
Transport Infrastructure Ireland

**Comhairle Contae Ros Comáin
Roscommon County Council**

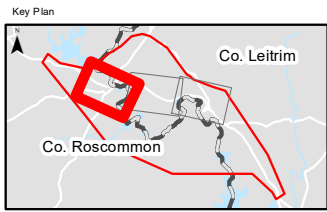

Consultant

ARUP

Corporate House
City East Business Park
Ballybrit, Galway, Ireland

Tel +353 (0)91 460675
www.carrickdromod.ie
www.arup.ie

Job Title
N4 Carrick-on-Shannon to Dromod Project

Carrick-on-Shannon to Dromod

Scale
1 : 10000 @A3

Role
Material Assets – Non-Agriculture

Date
December 2021


P05	22/07/2022	KJ	LH	EMC
P04	08/04/2022	TVR	LH	EMC
P03	01/03/2022	AG	LH	HK
P02	28/01/2022	KJ	LH	HK
P01	03/12/2021	KJ	LH	HK
Issue	Date	By	Chkd	Appd

Drawing Title
Stage 2 Material Assets - Non-Agriculture Orange Option Corridor
Sheet 1 of 3

Suitability
Issued for Information (Status S3)

Job No	Figure ID	Rev.
274219	Figure 8.8.2.7.1	P05

Drawing No
274219-ARUP-02-OS-DR-YEMAN-002141

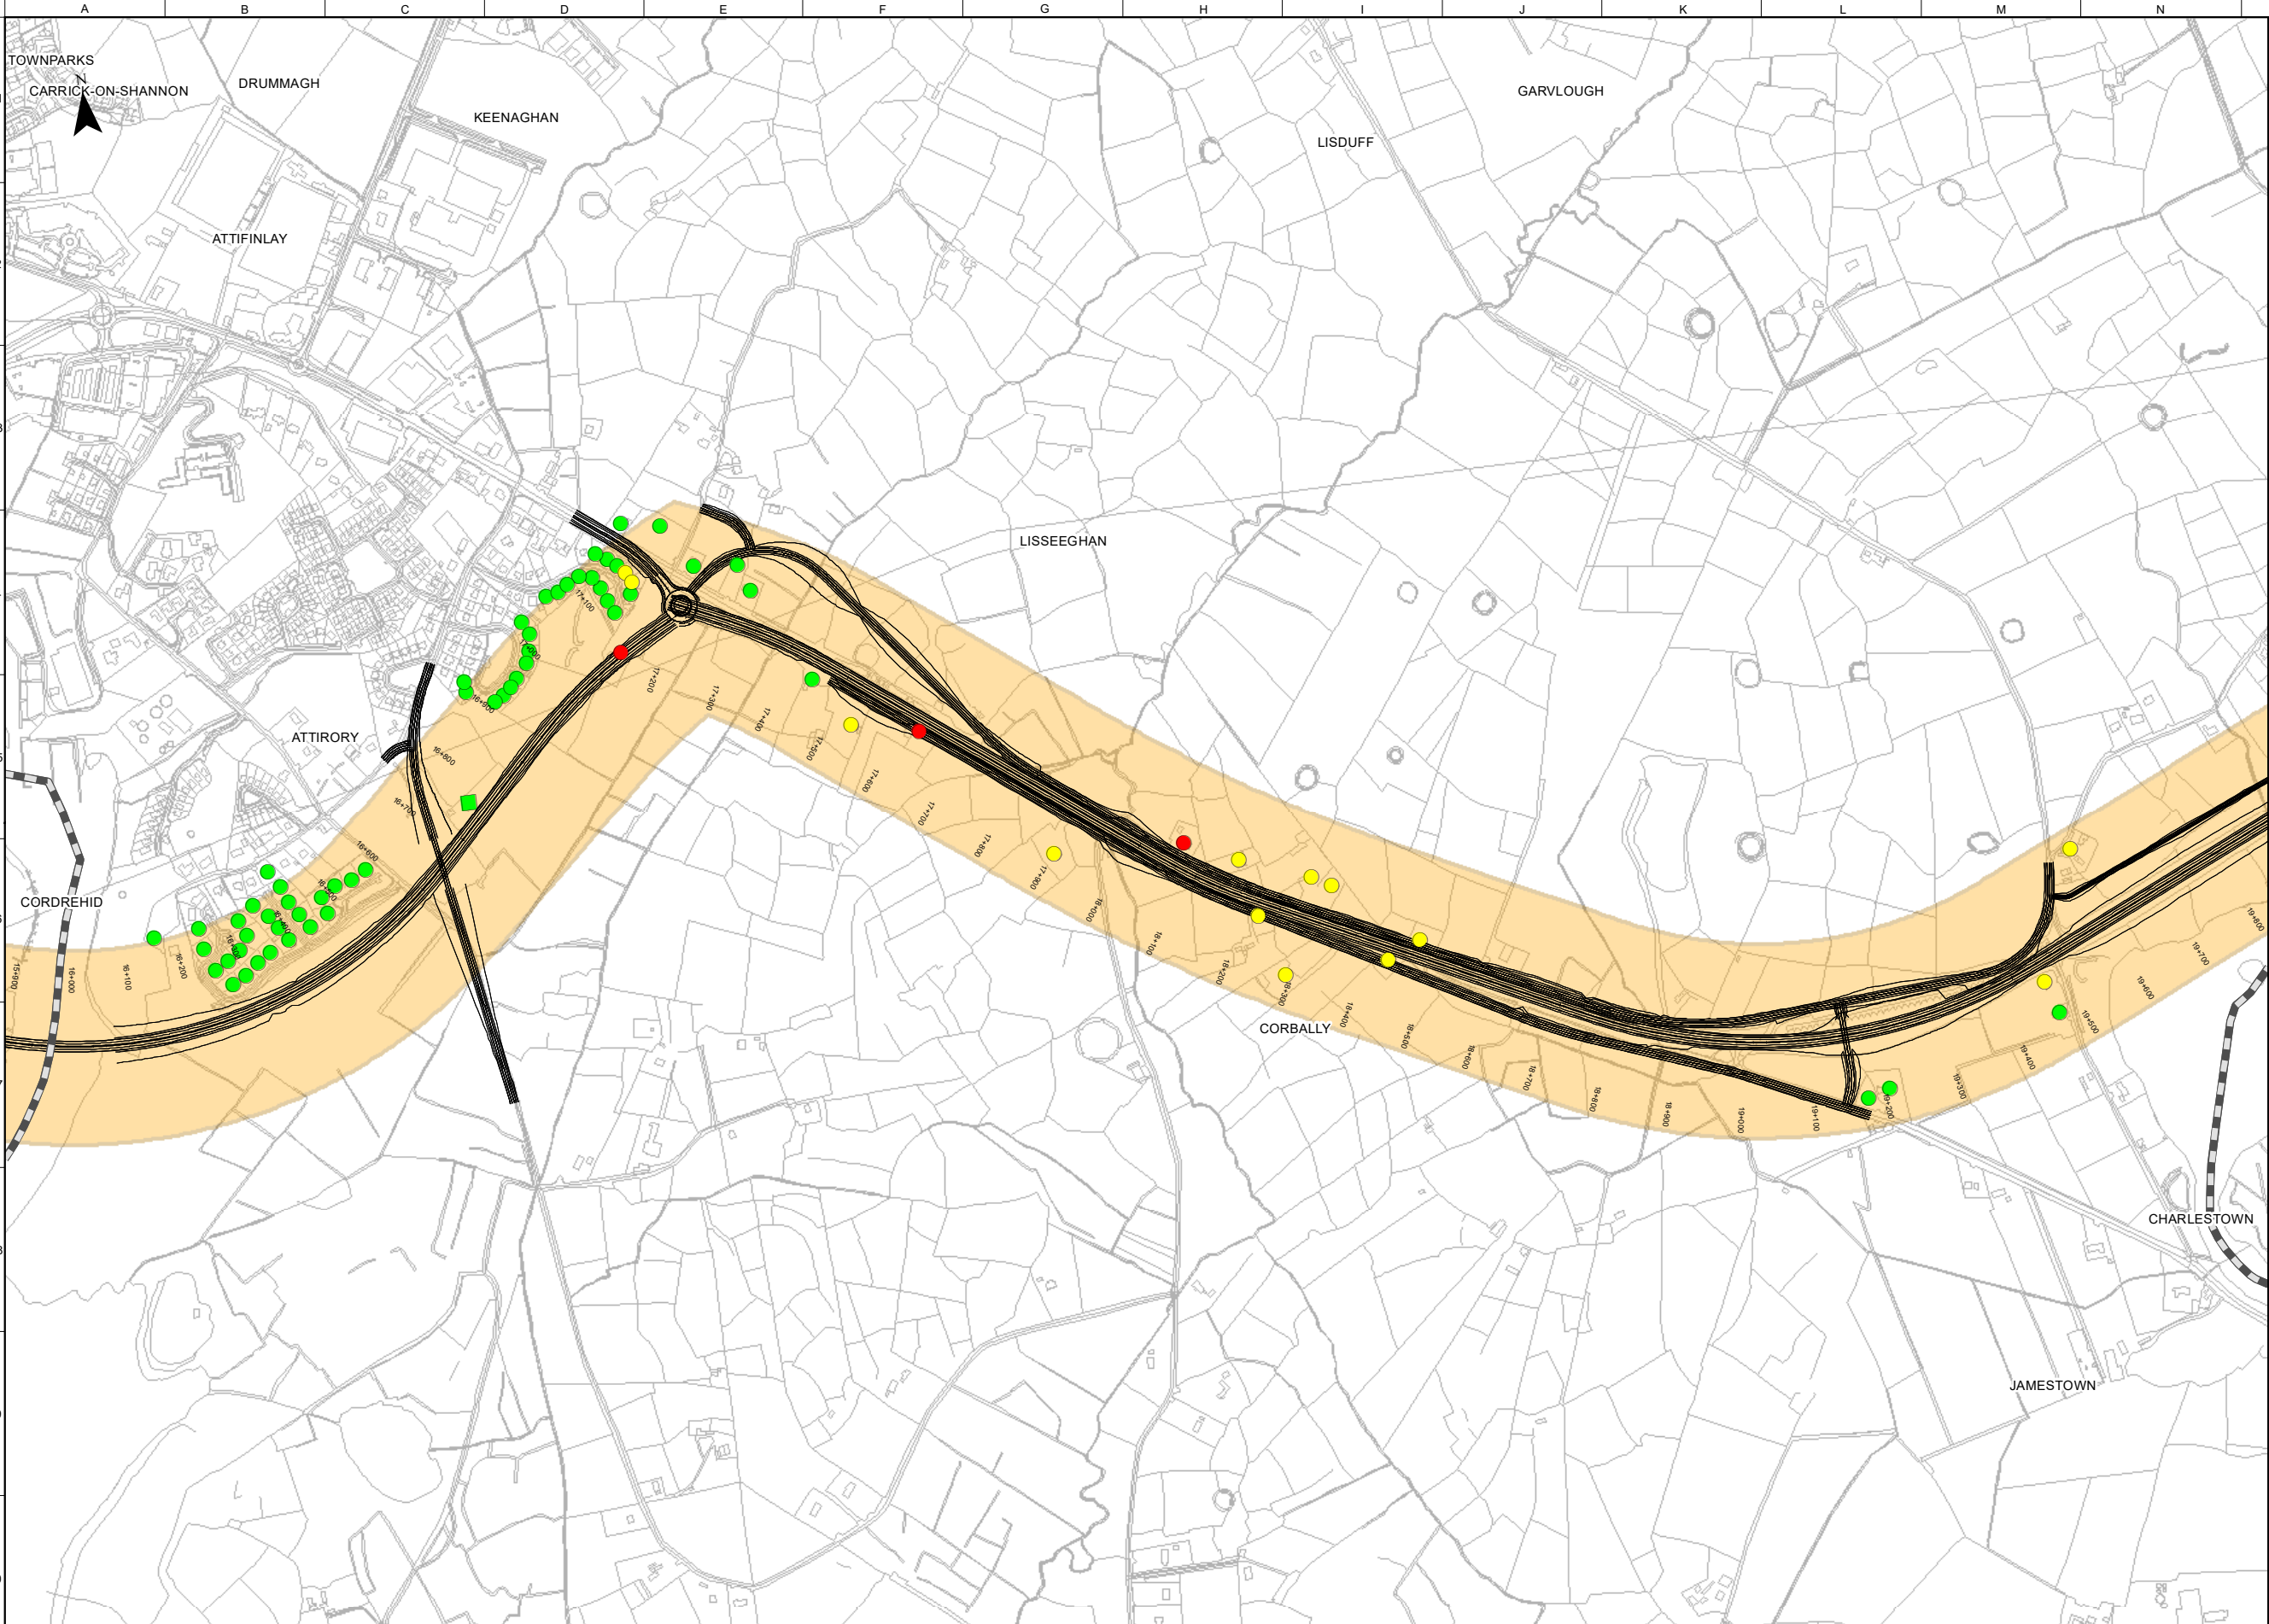

FOR INFORMATION

Legend

Study Area Boundary

Roscommon/Leitrim County Boundary

Orange Option Corridor

Indicative Road Design

Residential within the Option Corridor

Residential Partial Acquisition

Residential Full Acquisition

Commercial / Industrial within the Option Corridor

Important Note:

The indicative design shown was used to inform the Phase 2 Assessment of Road-based Alternatives and Options. It is preliminary only and subject to change.

During Phase 3 of the Project, the design of the Preferred Transport Solution will be developed to a sufficient level of detail to establish landtake requirements and undertake further environmental assessment.

On-going studies and engagement with property owners and other key stakeholders will inform this design development, including the exact details of the road cross-section, earthworks, junctions, mainline and side road design, accommodation works design, drainage design and mitigation measures.

OSi Licence number 2022/OSI_NMA_139
OSi Licence number 2022/18/CCMA

Clients

**Comhairle Chontae Liatroma**
Leitrim County Council

**ROS**
MON

Comhairle Contae Ros Comáin

Roscommon County Council

**An Roinn Iompair**
Department of Transport

Tionscadal Éireann
Project Ireland
2040

**TII**

Bonnagar Ionair Éireann

Transport Infrastructure Ireland

**ROS**
MON

Comhairle Contae Ros Comáin

Roscommon County Council

Key Plan

Consultant

ARUP

Corporate House

City East Business Park

Ballybrit, Galway, Ireland

Tel +353 (0)91 460675

www.carrickdromod.ie

www.arup.ie

Job Title

N4 Carrick-on-Shannon to Dromod Project



Carrick-on-Shannon to Dromod

Scale

1 : 10000 @A3

Role

Material Assets – Non-Agriculture

Date

December 2021

P05	22/07/2022	KJ	LH	EMC
P04	08/04/2022	TVR	LH	EMC
P03	01/03/2022	AG	LH	HK
P02	28/01/2022	KJ	LH	HK
P01	03/12/2021	KJ	LH	HK
Issue	Date	By	Chkd	Appd

Drawing Title

Stage 2 Material Assets - Non-Agriculture Orange Option Corridor
Sheet 2 of 3

Suitability

Issued for Information (Status S3)

Job No

274219

Figure ID

Figure 8.8.2.7.2

Rev.


P05

Drawing No

274219-ARUP-02-OS-DR-YEMAN-002142

Do not scale

© Arup

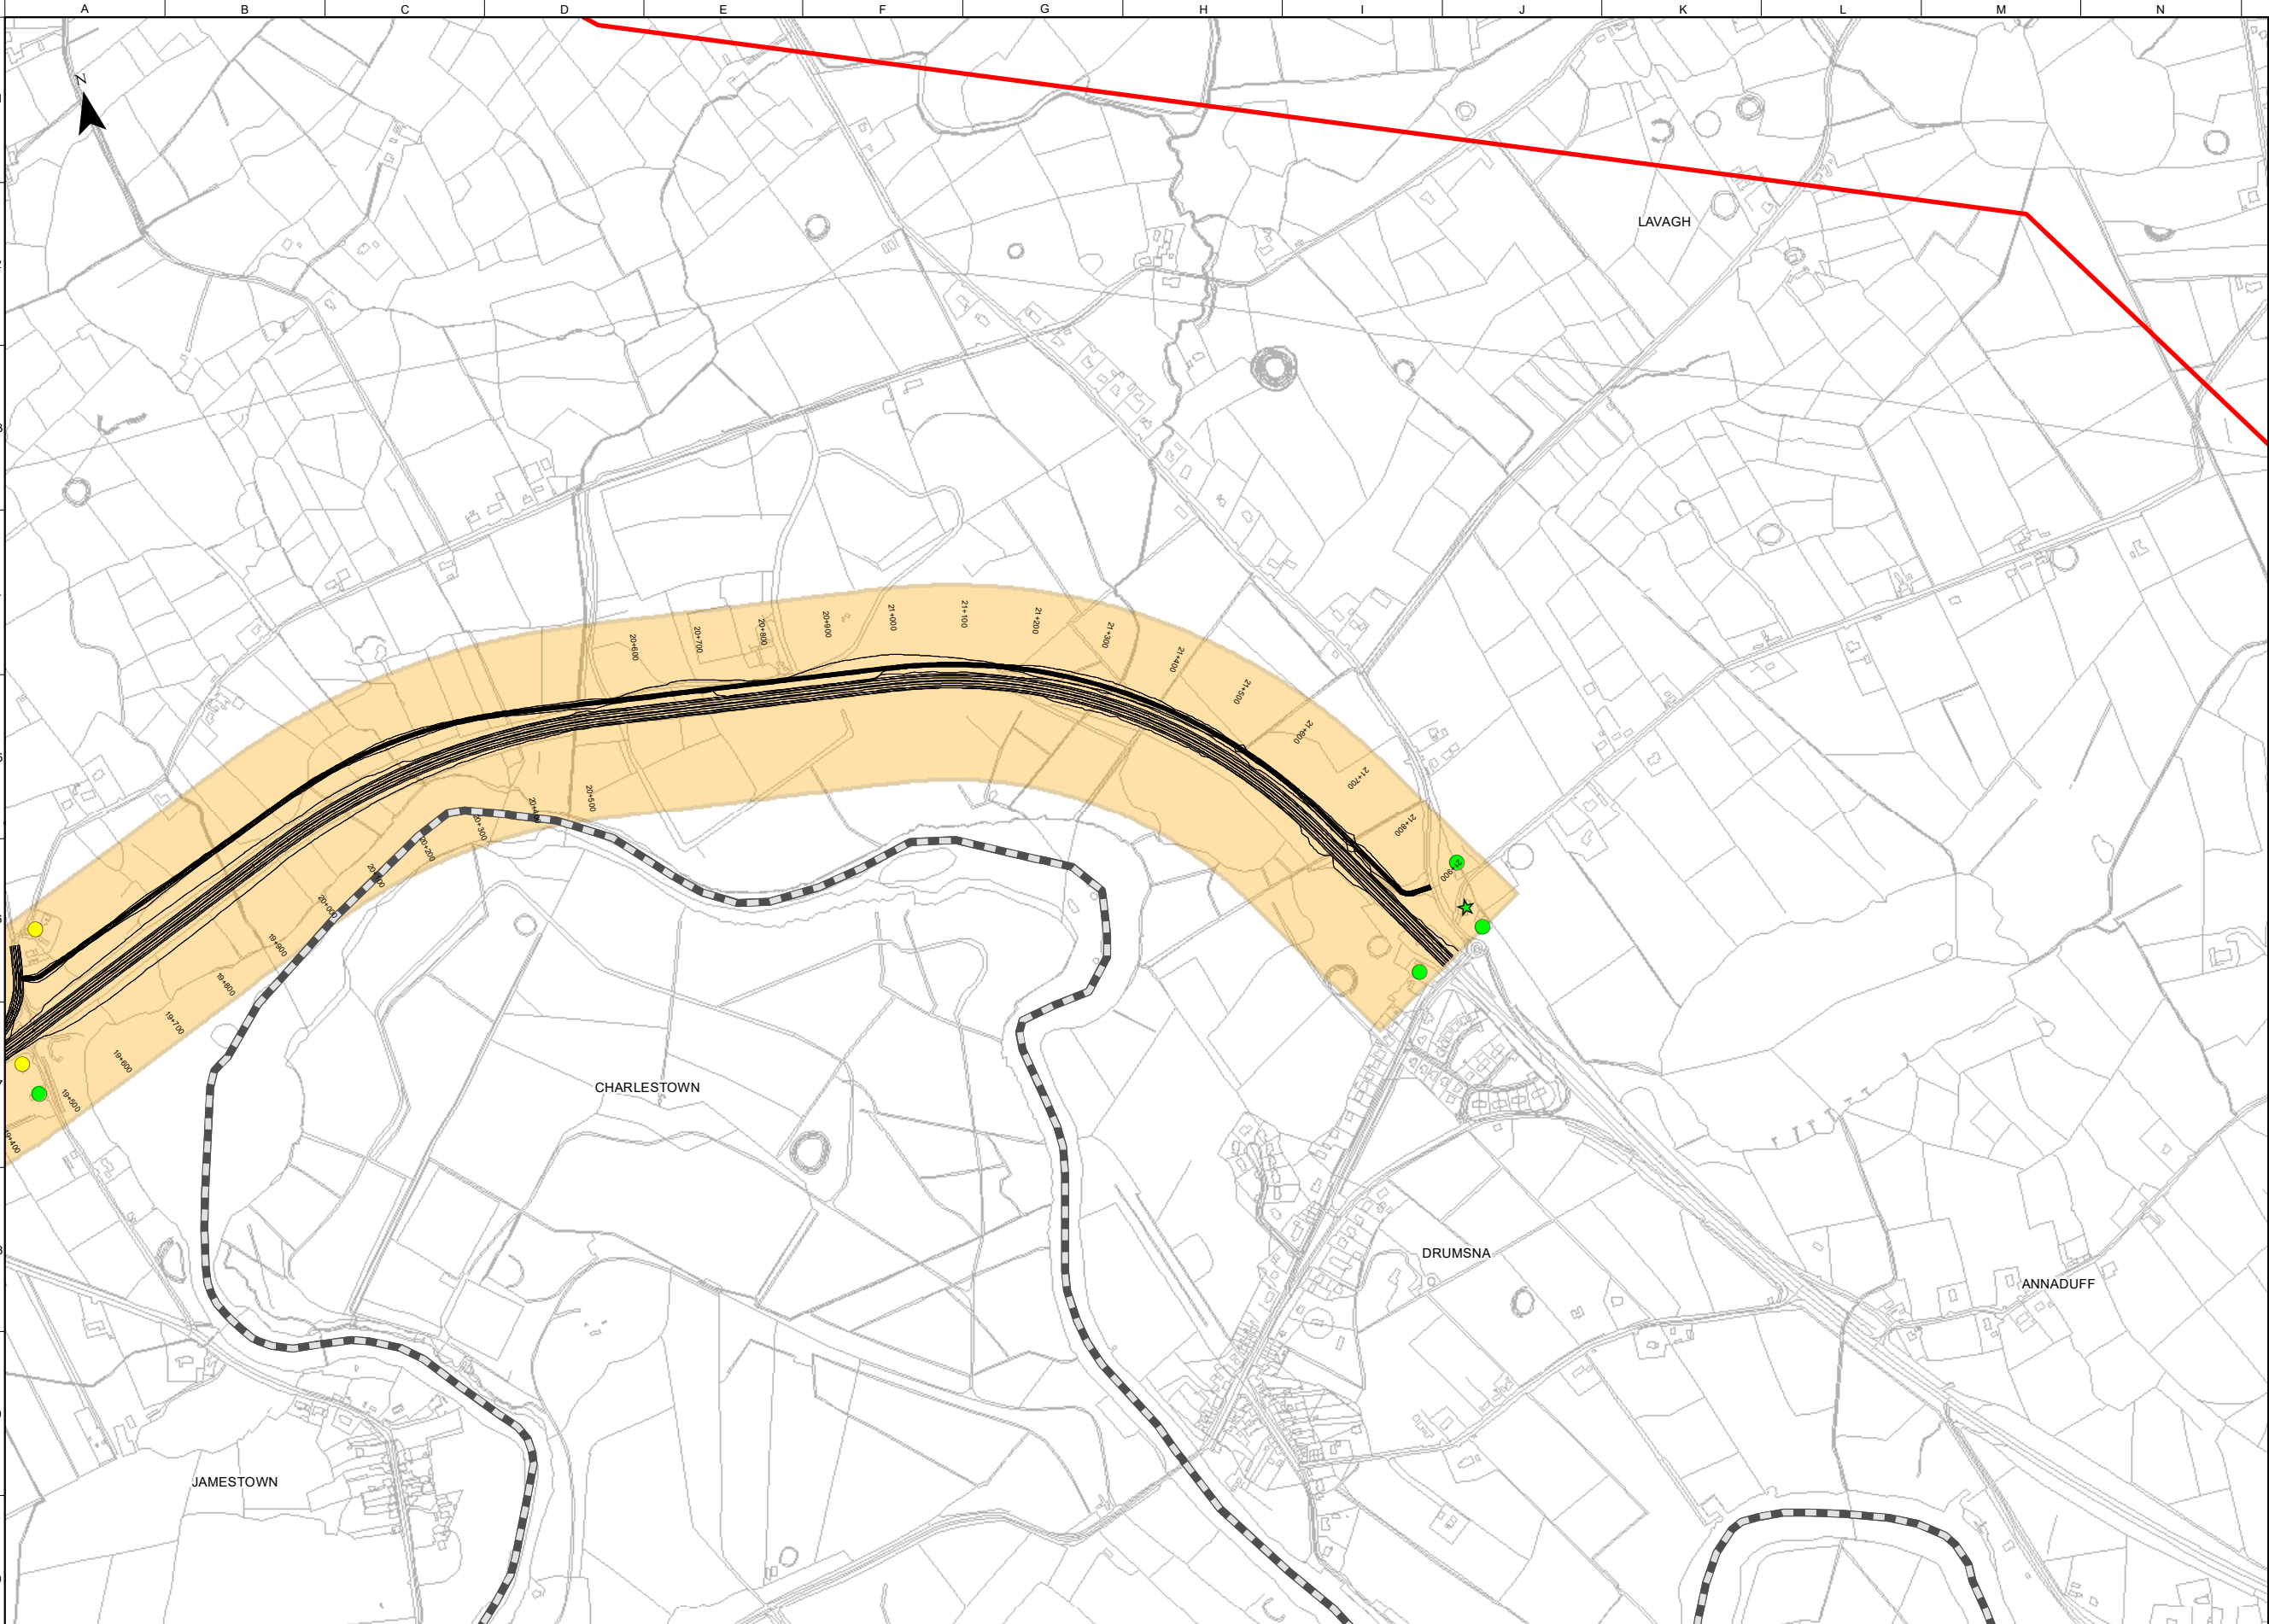

FOR INFORMATION

- Legend**
- Study Area Boundary
 - Roscommon/Leitrim County Boundary
 - Orange Option Corridor
 - Indicative Road Design
 - Residential within the Option Corridor
 - Residential Partial Acquisition
 - Amenity Within Corridor

Important Note:

The indicative design shown was used to inform the Phase 2 Assessment of Road-based Alternatives and Options. It is preliminary only and subject to change. During Phase 3 of the Project, the design of the Preferred Transport Solution will be developed to a sufficient level of detail to establish landtake requirements and undertake further environmental assessment. On-going studies and engagement with property owners and other key stakeholders will inform this design development, including the exact details of the road cross-section, earthworks, junctions, mainline and side road design, accommodation works design, drainage design and mitigation measures.

OSi Licence number 2022/OSI_NMA_139
OSi Licence number 2022/18/CCMA

Clients

Comhairle Chontae Liatroma
Leitrim County Council


Comhairle Contae Ros Comáin
Roscommon County Council

An Roinn Iompair
Department of Transport

Tionscadal Éireann
Project Ireland
2040

TII
Transport Infrastructure Ireland

ROAD TO RICHES
2040

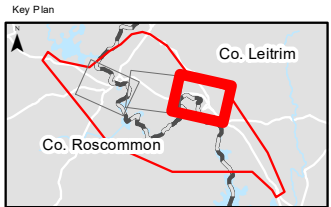

Consultant

ARUP

Corporate House
City East Business Park
Ballybrit, Galway, Ireland

Tel +353 (0)91 460675
www.carrickdromod.ie
www.arup.ie

Job Title
N4 Carrick-on-Shannon to Dromod Project

Carrick-on-Shannon to Dromod

Scale 1 : 10000 @A3

Role Material Assets – Non-Agriculture

Date December 2021

P05	22/07/2022	KJ	LH	EMC
P04	06/04/2022	TVR	LH	EMC
P03	01/03/2022	AG	LH	HK
P02	28/01/2022	KJ	LH	HK
P01	03/12/2021	KJ	LH	HK
Issue	Date	By	Chkd	Appd

Drawing Title
Stage 2 Material Assets - Non-Agriculture Orange Option Corridor
Sheet 3 of 3

Suitability
Issued for Information (Status S3)

Job No	Figure ID	Rev.
274219	Figure 8.8.2.7.3	P05

Drawing No
274219-ARUP-02-OS-DR-YEMAN-002143