


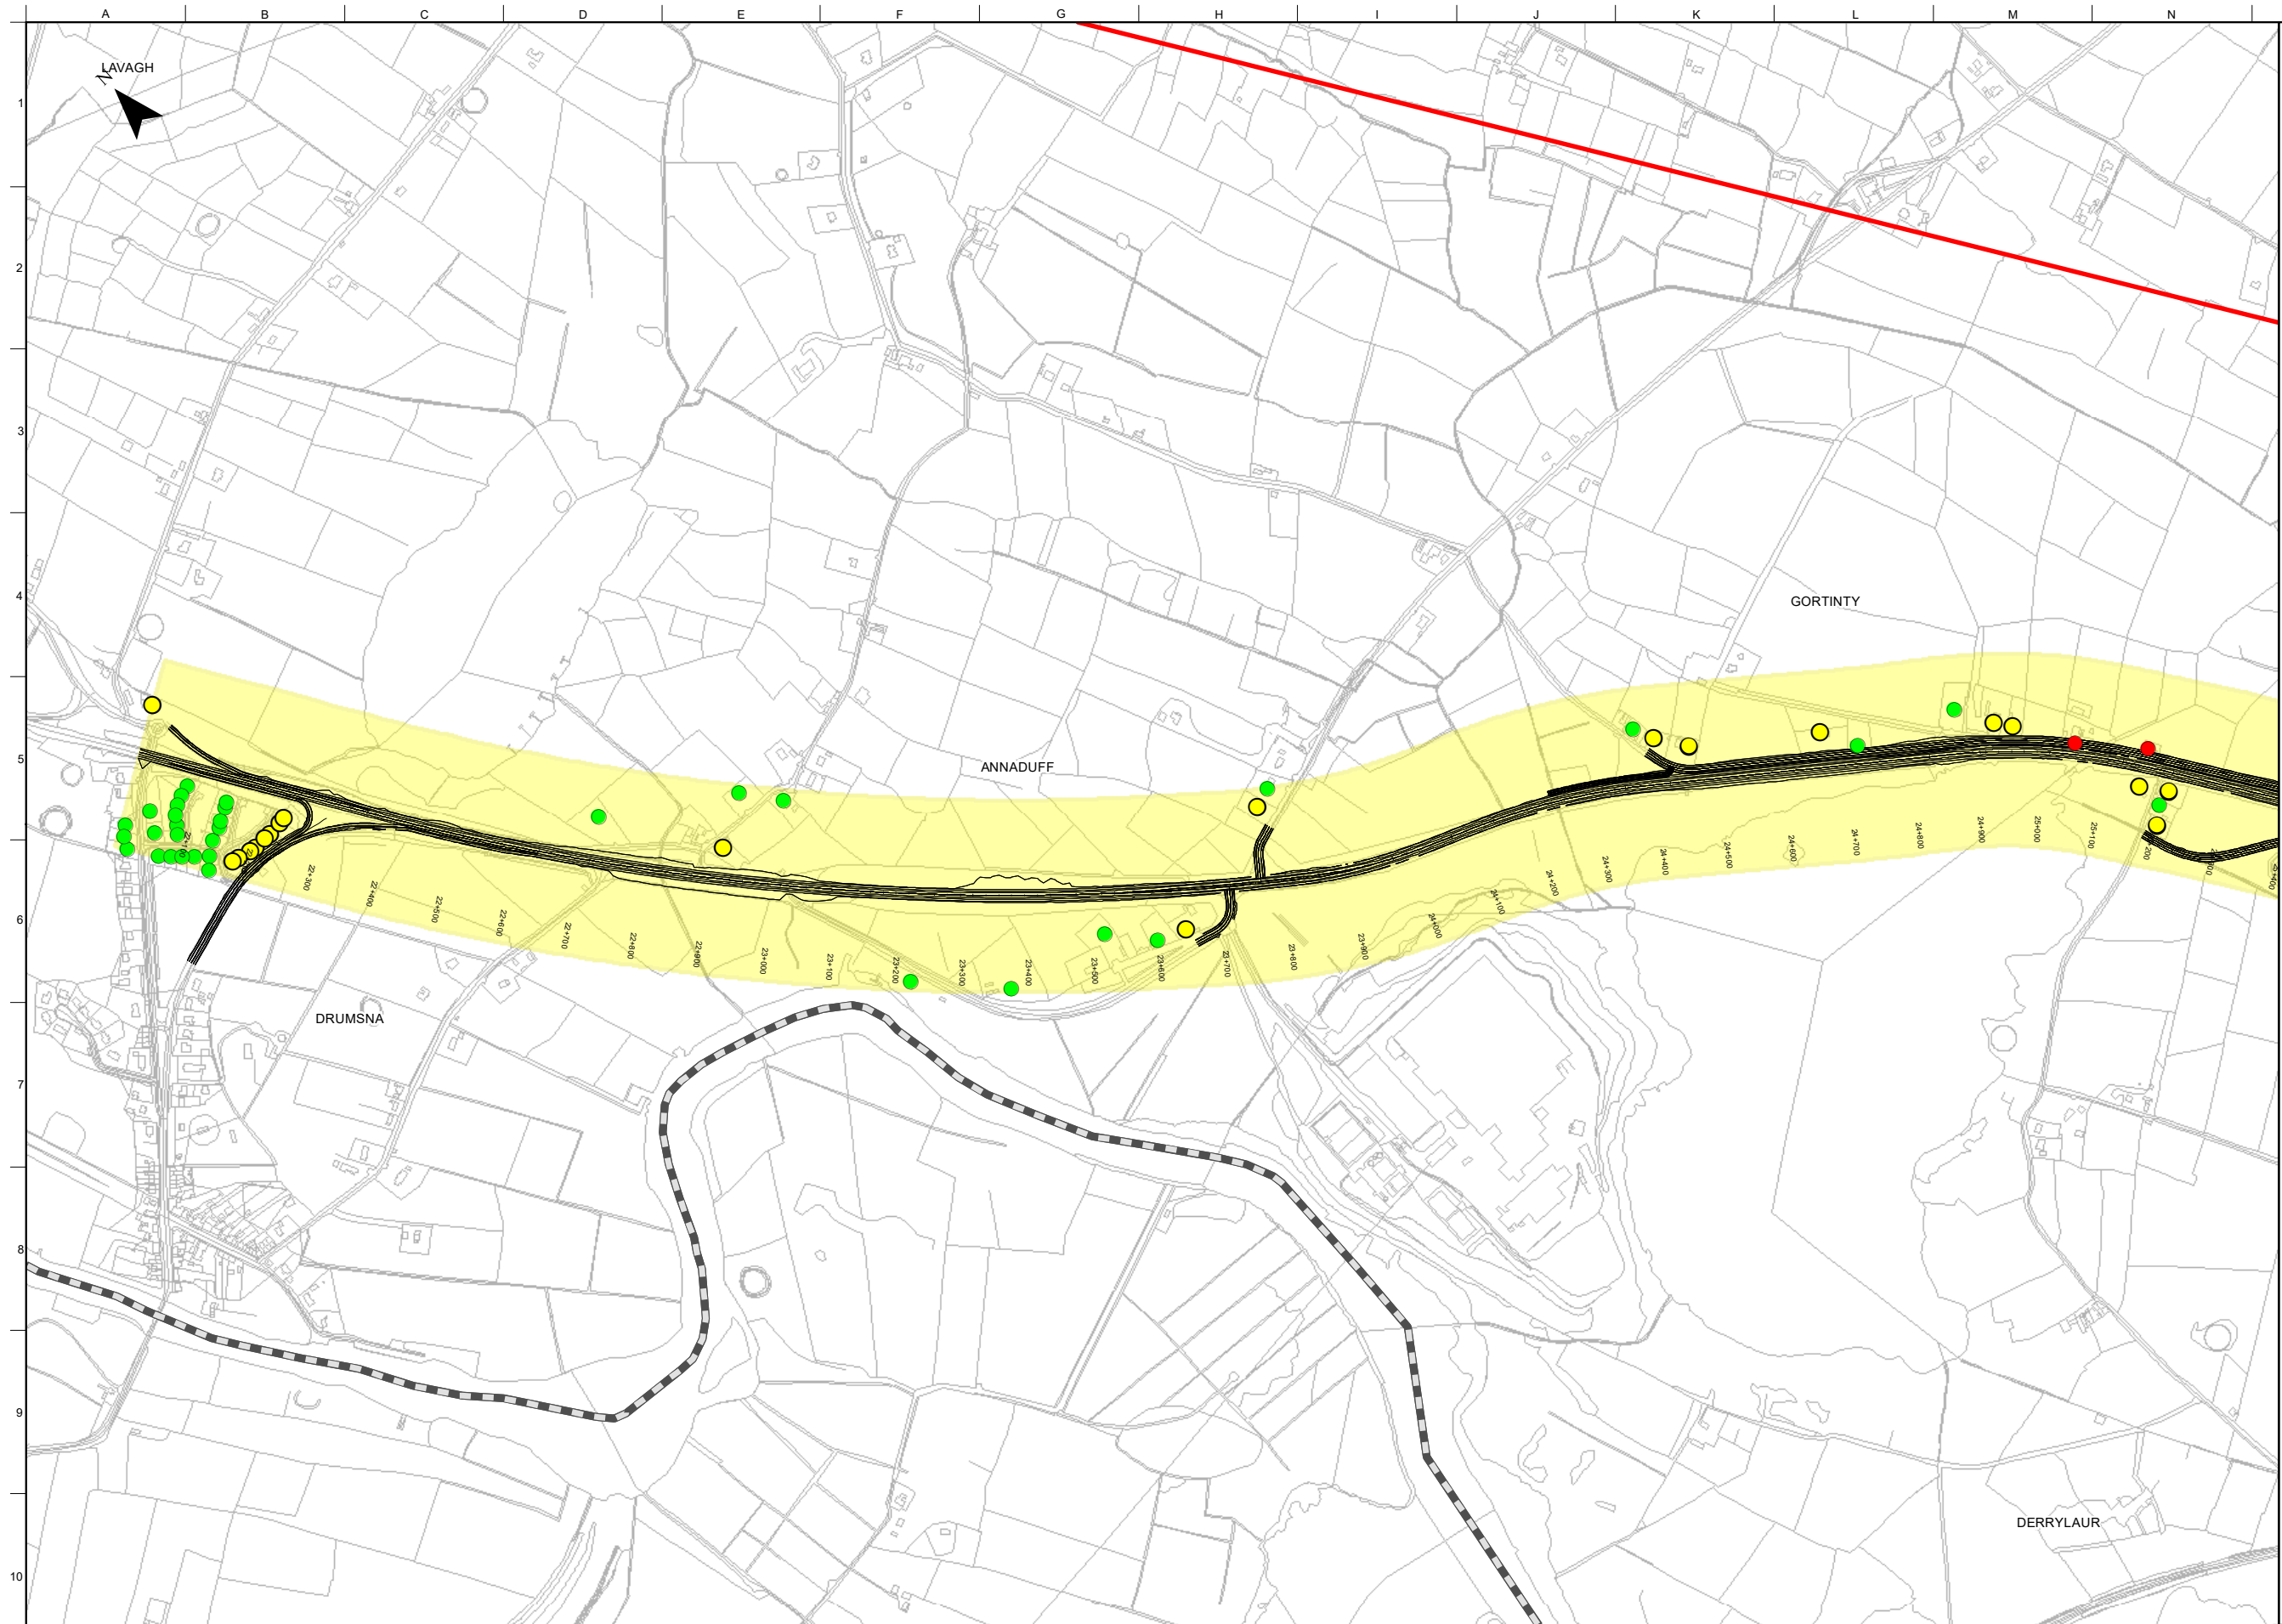

FOR INFORMATION

Legend

Study Area Boundary

Roscommon/Leitrim County Boundary

Yellow Option Corridor

Indicative Road Design

Residential within the Option Corridor

Residential Partial Acquisition

Residential Full Acquisition

Important Note:

The indicative design shown was used to inform the Phase 2 Assessment of Road-based Alternatives and Options. It is preliminary only and subject to change.

During Phase 3 of the Project, the design of the Preferred Transport Solution will be developed to a sufficient level of detail to establish landtake requirements and undertake further environmental assessment.

On-going studies and engagement with property owners and other key stakeholders will inform this design development, including the exact details of the road cross-section, earthworks, junctions, mainline and side road design, accommodation works design, drainage design and mitigation measures.

OSi Licence number 2022/OSI_NMA_139
OSi Licence number 2022/18/CCMA

Clients


Comhairle Chontae Liatroma
Leitrim County Council

ROS
MON
Comhairle Contae Ros Comáin
Roscommon County Council

An Roinn Iompair
Department of Transport

Tionscadal Éireann
Project Ireland
2040

TII
Transport Infrastructure Ireland

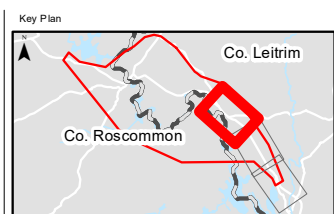

Consultant

ARUP

Corporate House
City East Business Park
Ballybrit, Galway, Ireland

Tel +353 (0)91 460675
www.carrickdromod.ie
www.arup.ie

Job Title

N4 Carrick-on-Shannon to Dromod Project

Carrick-on-Shannon to Dromod

Scale

1 : 10000 @A3

Role

Material Assets – Non-Agriculture

Date

December 2021

P05	22/07/2022	KJ	LH	EMC
P04	06/04/2022	TVR	LH	EMC
P03	01/03/2022	AG	LH	HK
P02	28/01/2022	KJ	LH	HK
P01	03/12/2021	KJ	LH	HK
Issue	Date	By	Chkd	Appd

Drawing Title

Stage 2 Material Assets - Non-Agricultural Yellow Option Corridor
Sheet 1 of 3

Suitability

Issued for Information (Status S3)

Job No

274219

Figure ID


Figure 8.8.2.11.1

Rev.

P05

Drawing No

274219-ARUP-02-OS-DR-YEMAN-002161

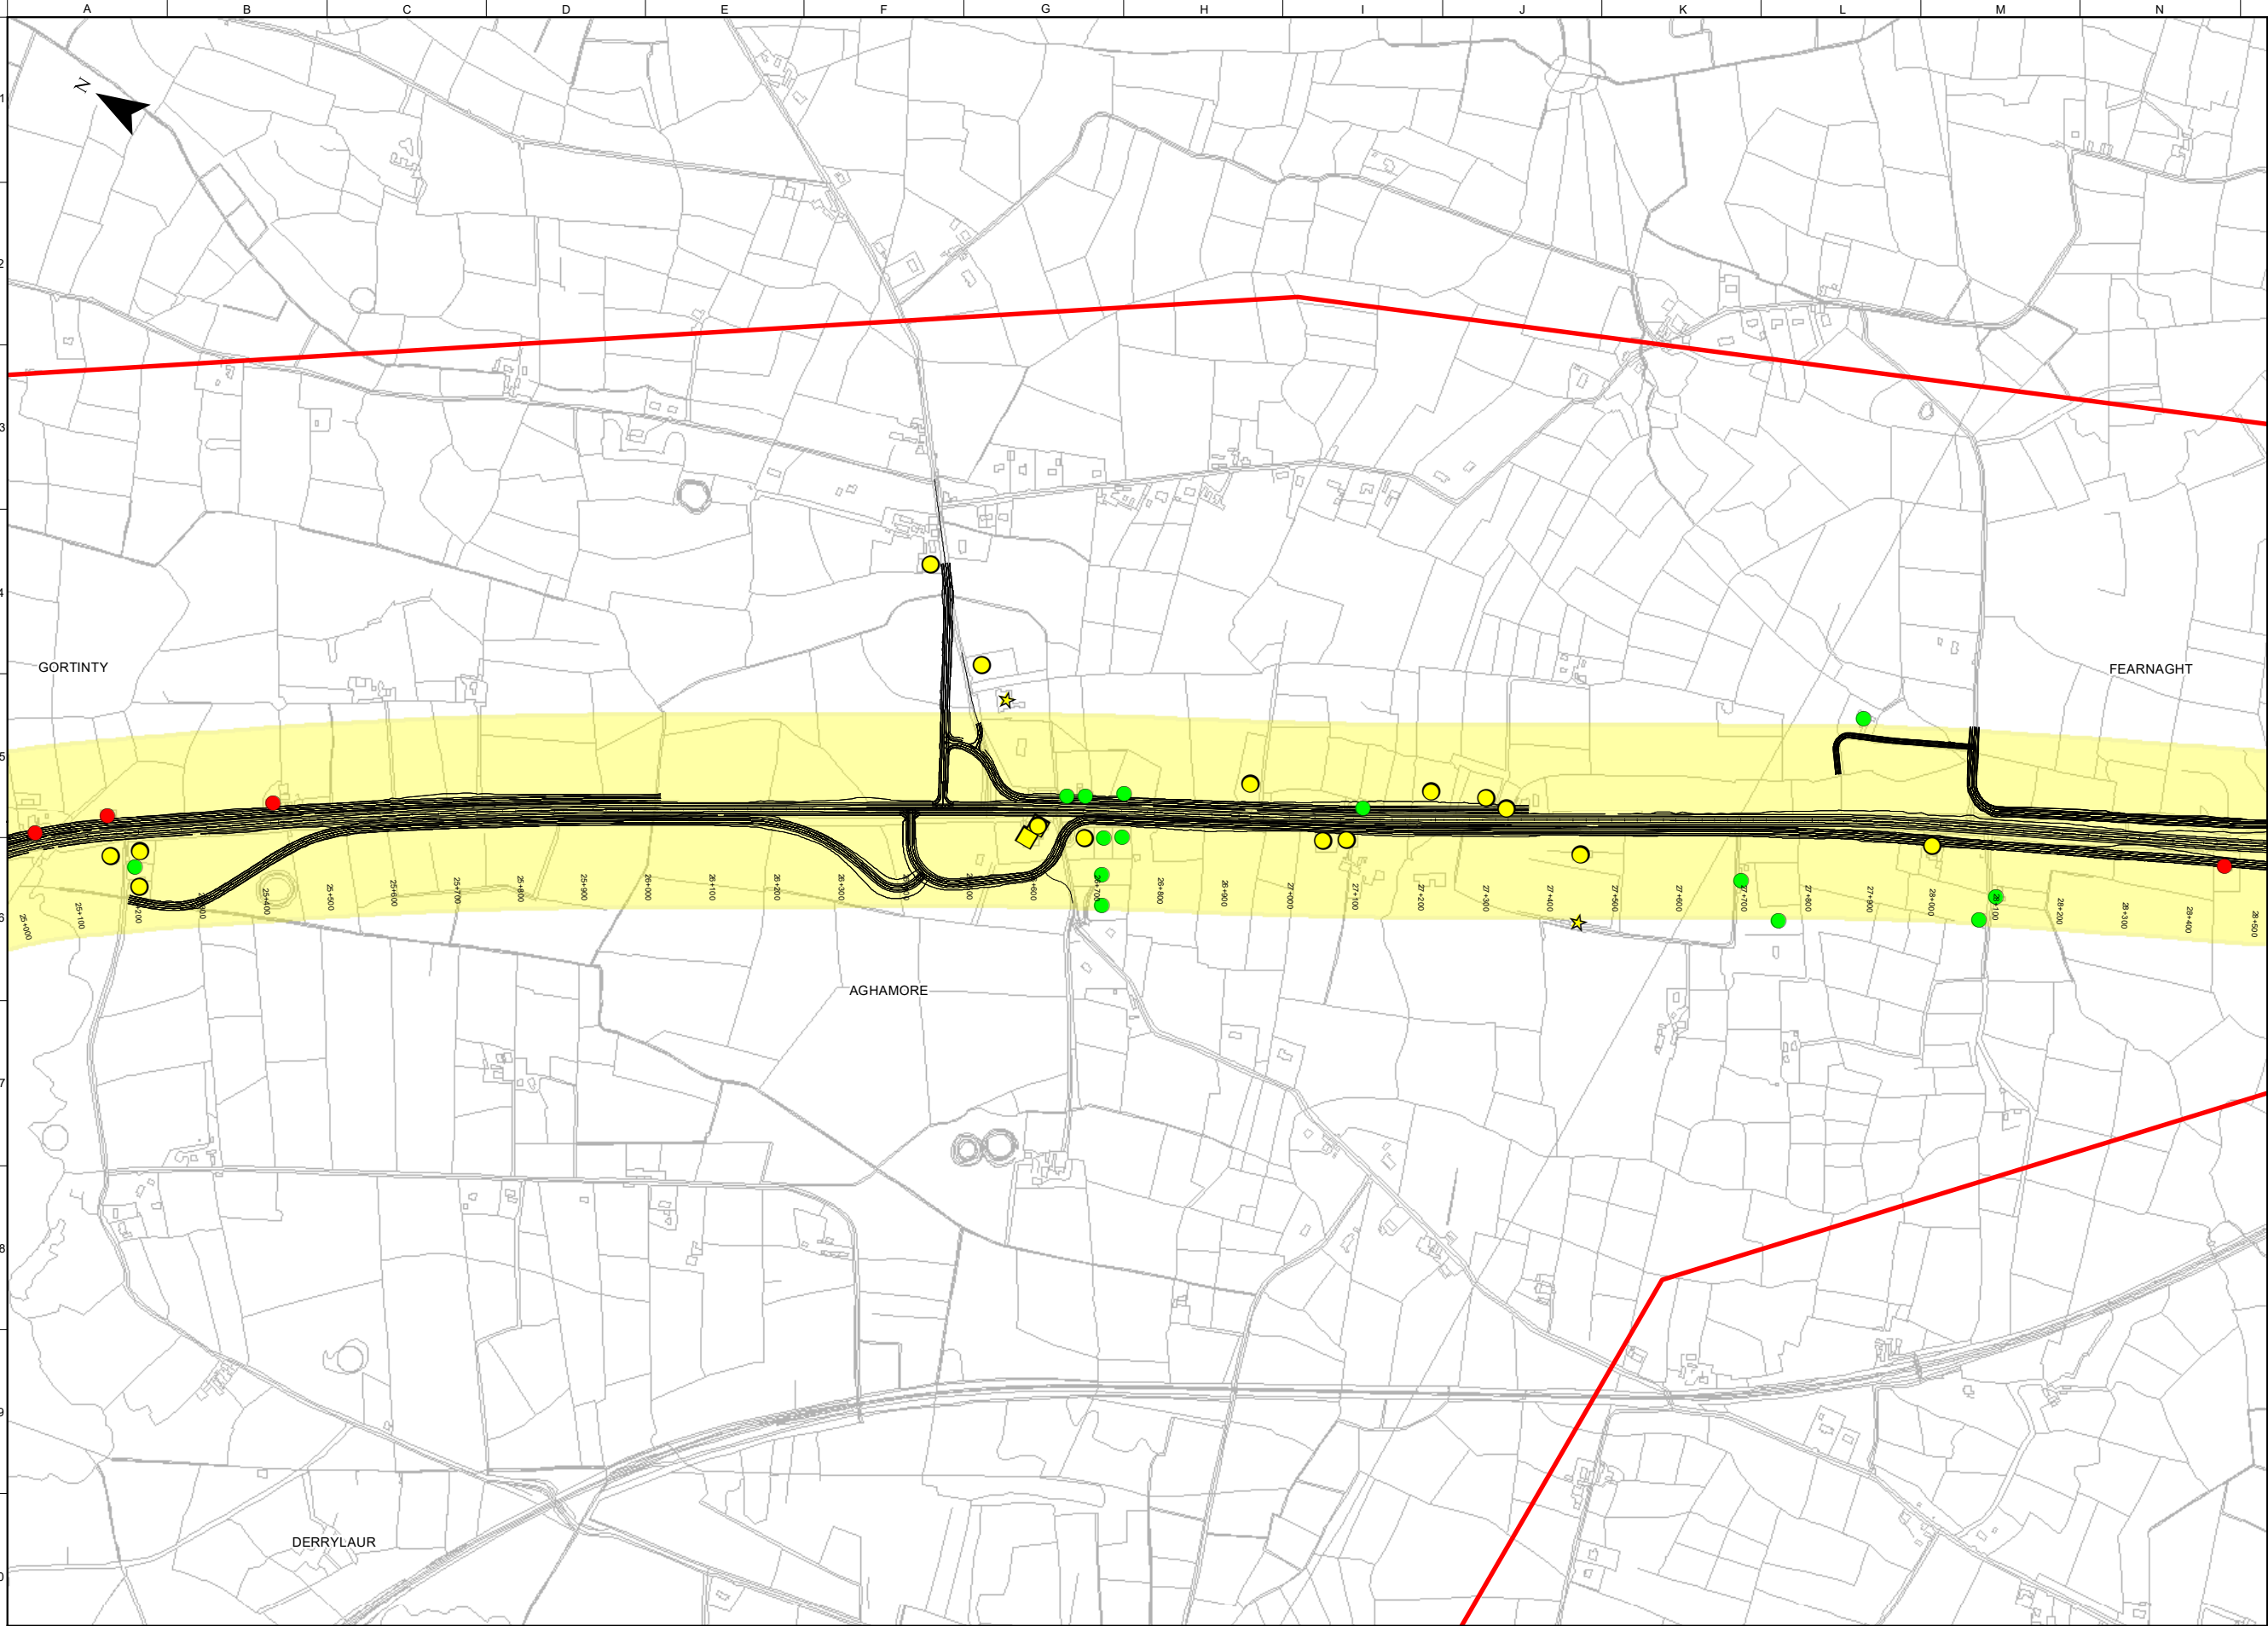

FOR INFORMATION

Legend

Study Area Boundary

Roscommon/Leitrim County Boundary

Yellow Option Corridor

Indicative Road Design

Residential within the Option Corridor

Residential Partial Acquisition

Residential Full Acquisition

Commercial / Industrial Partial Acquisition

Amenity Partial Acquisition

Important Note:

The indicative design shown was used to inform the Phase 2 Assessment of Road-based Alternatives and Options. It is preliminary only and subject to change.

During Phase 3 of the Project, the design of the Preferred Transport Solution will be developed to a sufficient level of detail to establish landtake requirements and undertake further environmental assessment.

On-going studies and engagement with property owners and other key stakeholders will inform this design development, including the exact details of the road cross-section, earthworks, junctions, mainline and side road design, accommodation works design, drainage design and mitigation measures.

OSi Licence number 2022/OSI_NMA_139
OSi Licence number 2022/18/CCMA

Clients

Comhairle Chontae Liatroma
Leitrim County Council


ROS
MON
Comhairle Contae Ros Comáin
Roscommon County Council

An Roinn Iompair
Department of Transport

Tionscadal Éireann
Project Ireland
2040

TI
Bonnagar Ionpar Éireann
Transport Infrastructure Ireland

ROAD TO NOWHERE

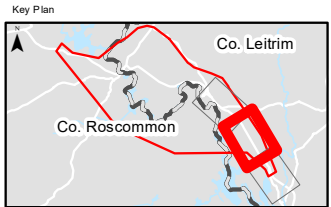

Consultant

Corporate House
City East Business Park
Ballybrit, Galway, Ireland

Tel +353 (0)91 460675
www.carrickdromed.ie
www.arup.ie

Job Title

N4 Carrick-on-Shannon to Dromod Project

Scale

1 : 10000 @A3

Role

Material Assets – Non-Agriculture

Date

December 2021

P05	22/07/2022	KJ	LH	EMC
P04	06/04/2022	TVR	LH	EMC
P03	01/03/2022	AG	LH	HK
P02	28/01/2022	KJ	LH	HK
P01	03/12/2021	KJ	LH	HK
Issue	Date	By	Chkd	Appd

Drawing Title

Stage 2 Material Assets - Non-Agricultural Yellow Option Corridor
Sheet 2 of 3

Suitability

Issued for Information (Status S3)

Job No

274219

Figure ID


Figure 8.8.2.11.2

Rev.

P05

Drawing No

274219-ARUP-02-OS-DR-YEMAN-002162

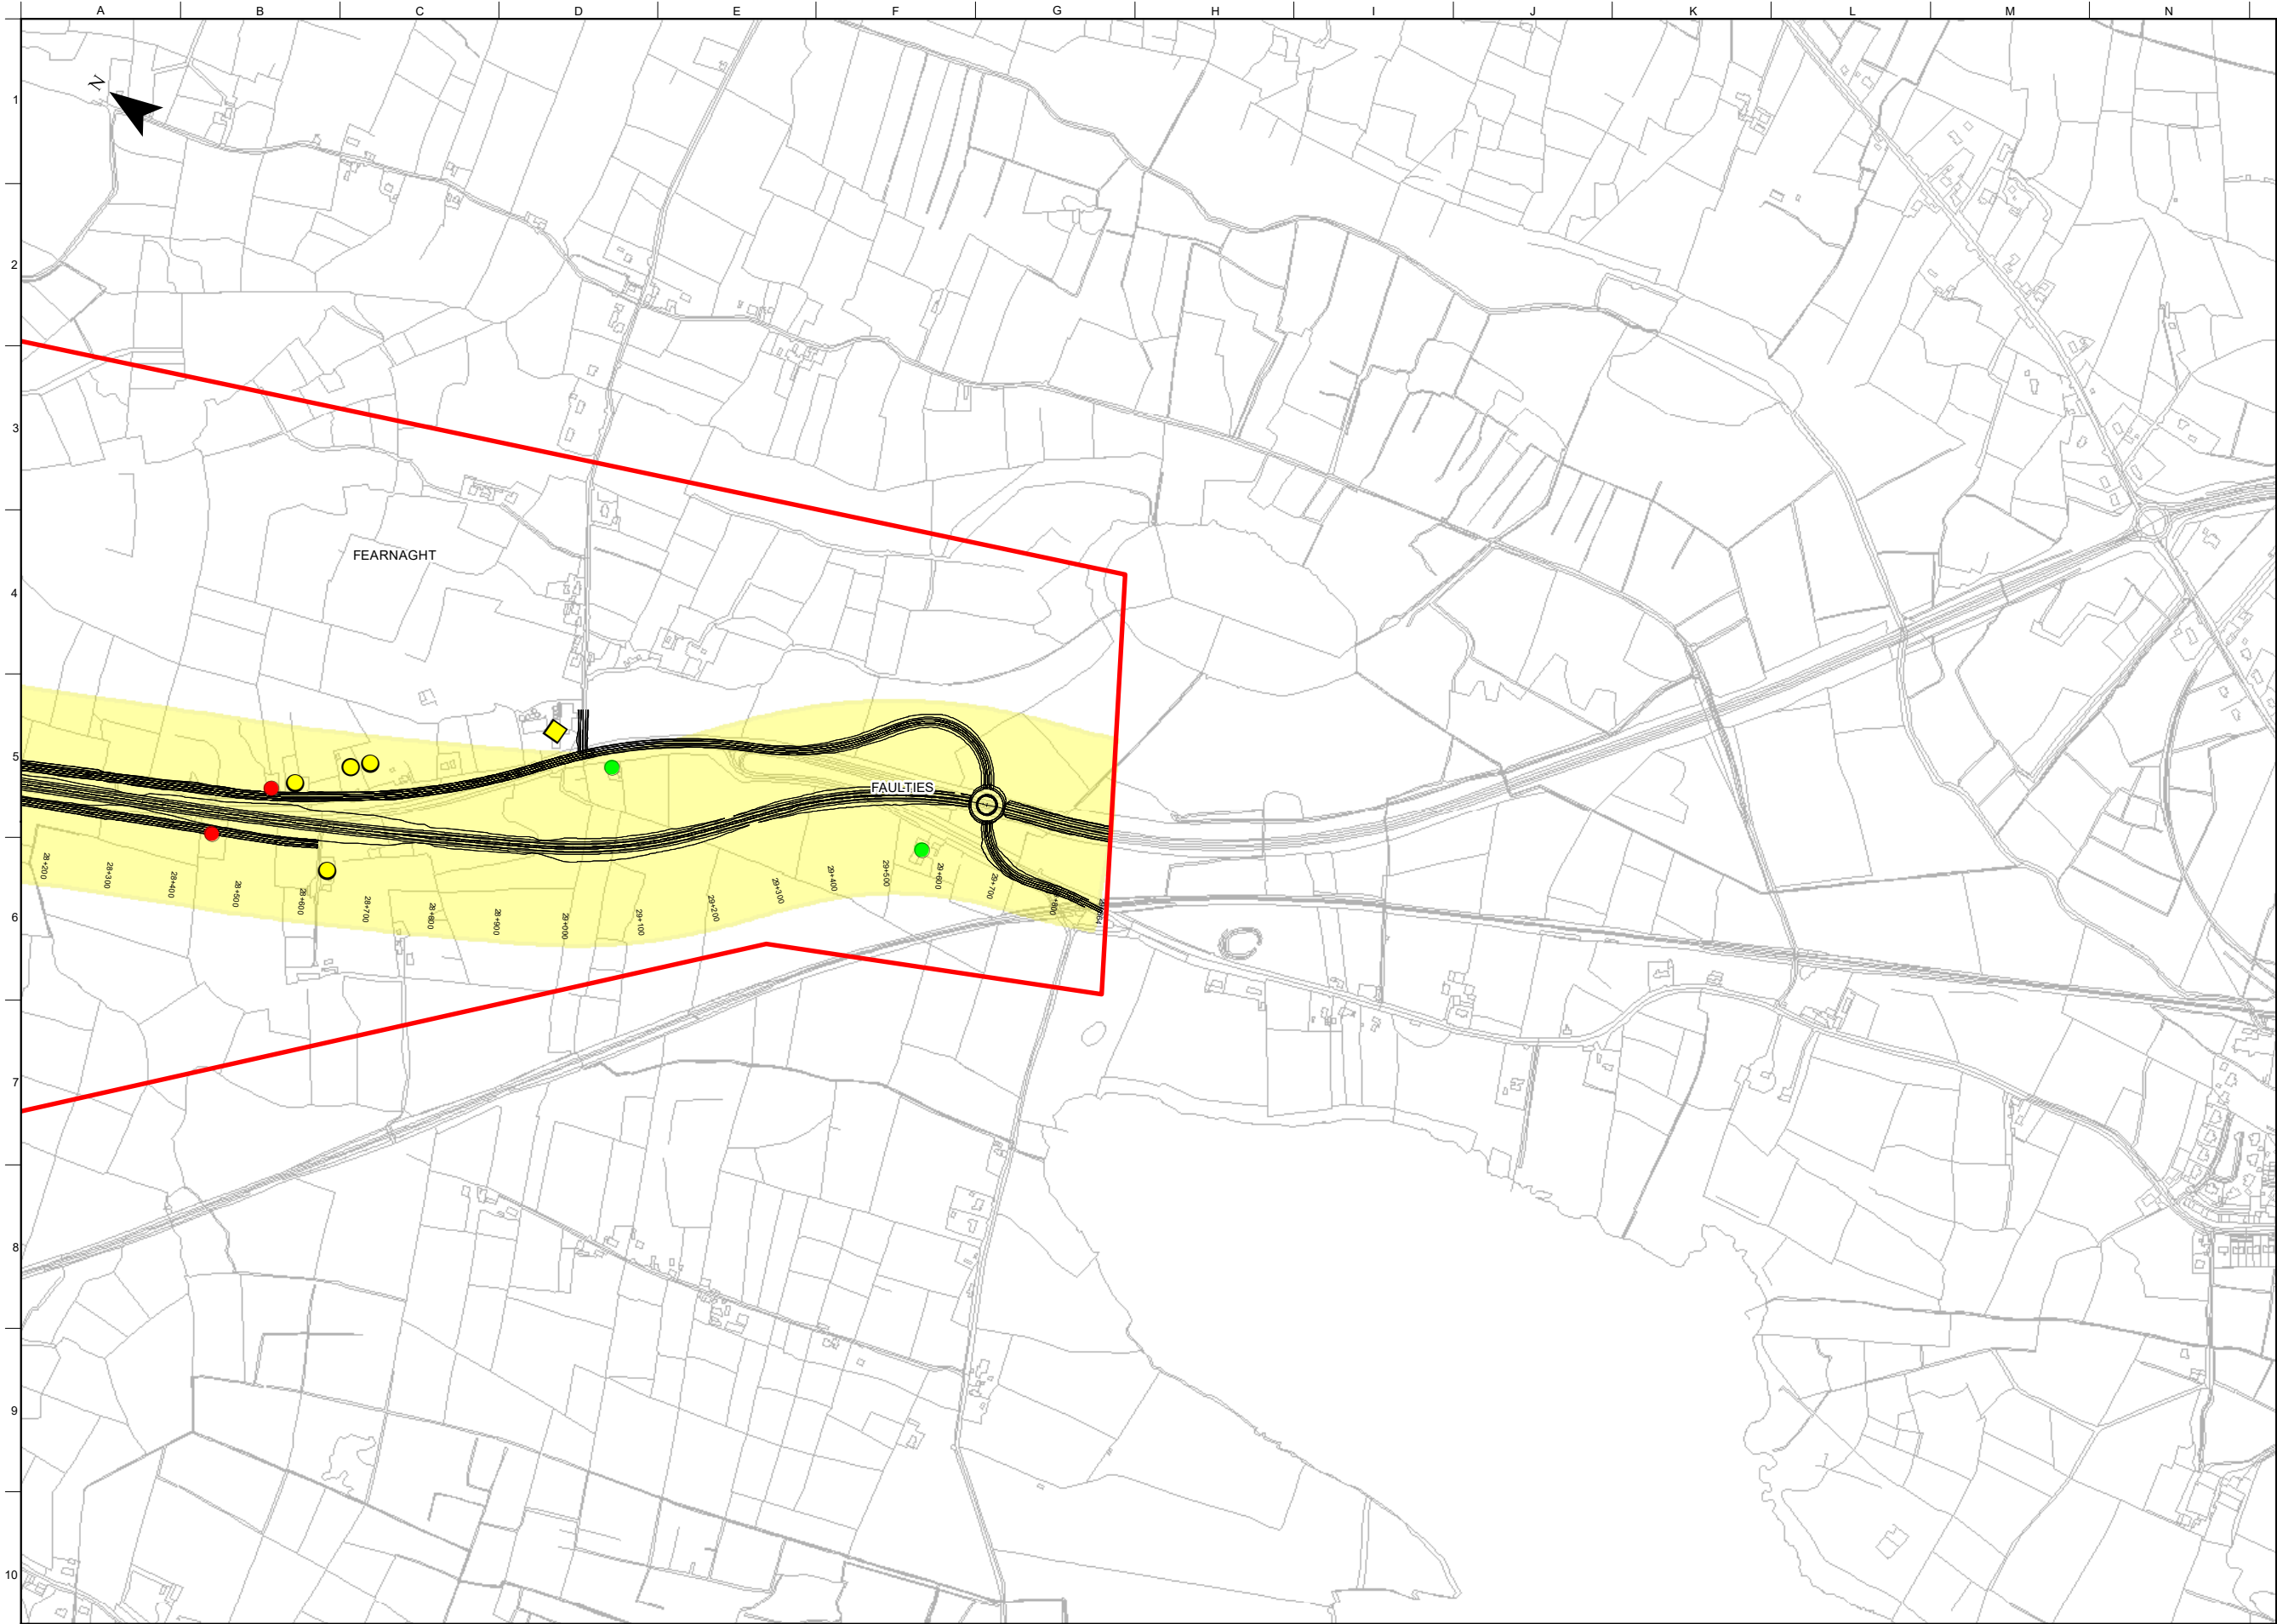

FOR INFORMATION

Legend

Study Area Boundary

Roscommon/Leitrim County Boundary

Yellow Option Corridor

Indicative Road Design

Residential within the Option Corridor

Residential Partial Acquisition

Residential Full Acquisition

Commercial / Industrial Partial Acquisition

Important Note:

The indicative design shown was used to inform the Phase 2 Assessment of Road-based Alternatives and Options. It is preliminary only and subject to change.

During Phase 3 of the Project, the design of the Preferred Transport Solution will be developed to a sufficient level of detail to establish landtake requirements and undertake further environmental assessment.

On-going studies and engagement with property owners and other key stakeholders will inform this design development, including the exact details of the road cross-section, earthworks, junctions, mainline and side road design, accommodation works design, drainage design and mitigation measures.

OSi Licence number 2022/OSI_NMA_139
OSi Licence number 2022/18/CCMA

Clients



Comhairle Chontae Liatroma
Leitrim County Council



Comhairle Contae Ros Comáin
Roscommon County Council



An Roinn Iompair
Department of Transport



Tionscadal Éireann
Project Ireland
2040



Transport Infrastructure Ireland



Road Safety

Key Plan

Consultant




ARUP

Corporate House
City East Business Park
Ballybrit, Galway, Ireland

Tel +353 (0)91 460675
www.carrickdromod.ie
www.arup.ie

Job Title

N4 Carrick-on-Shannon to Dromod Project

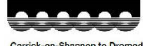

Carrick-on-Shannon to Dromod

Scale

1 : 10000 @A3

Role

Material Assets – Non-Agriculture

Date

December 2021

P05	22/07/2022	KJ	LH	EMC
P04	08/04/2022	TVR	LH	EMC
P03	01/03/2022	AG	LH	HK
P02	28/01/2022	KJ	LH	HK
P01	03/12/2021	KJ	LH	HK
Issue	Date	By	Chkd	Appd

Drawing Title

Stage 2 Material Assets - Non-Agricultural Yellow Option Corridor
Sheet 3 of 3

Suitability

Issued for Information (Status S3)

Job No

274219

Figure ID

Figure 8.8.2.11.3

Rev.

P05

Drawing No

274219-ARUP-02-OS-DR-YEMAN-002163

Do not scale

© Arup