


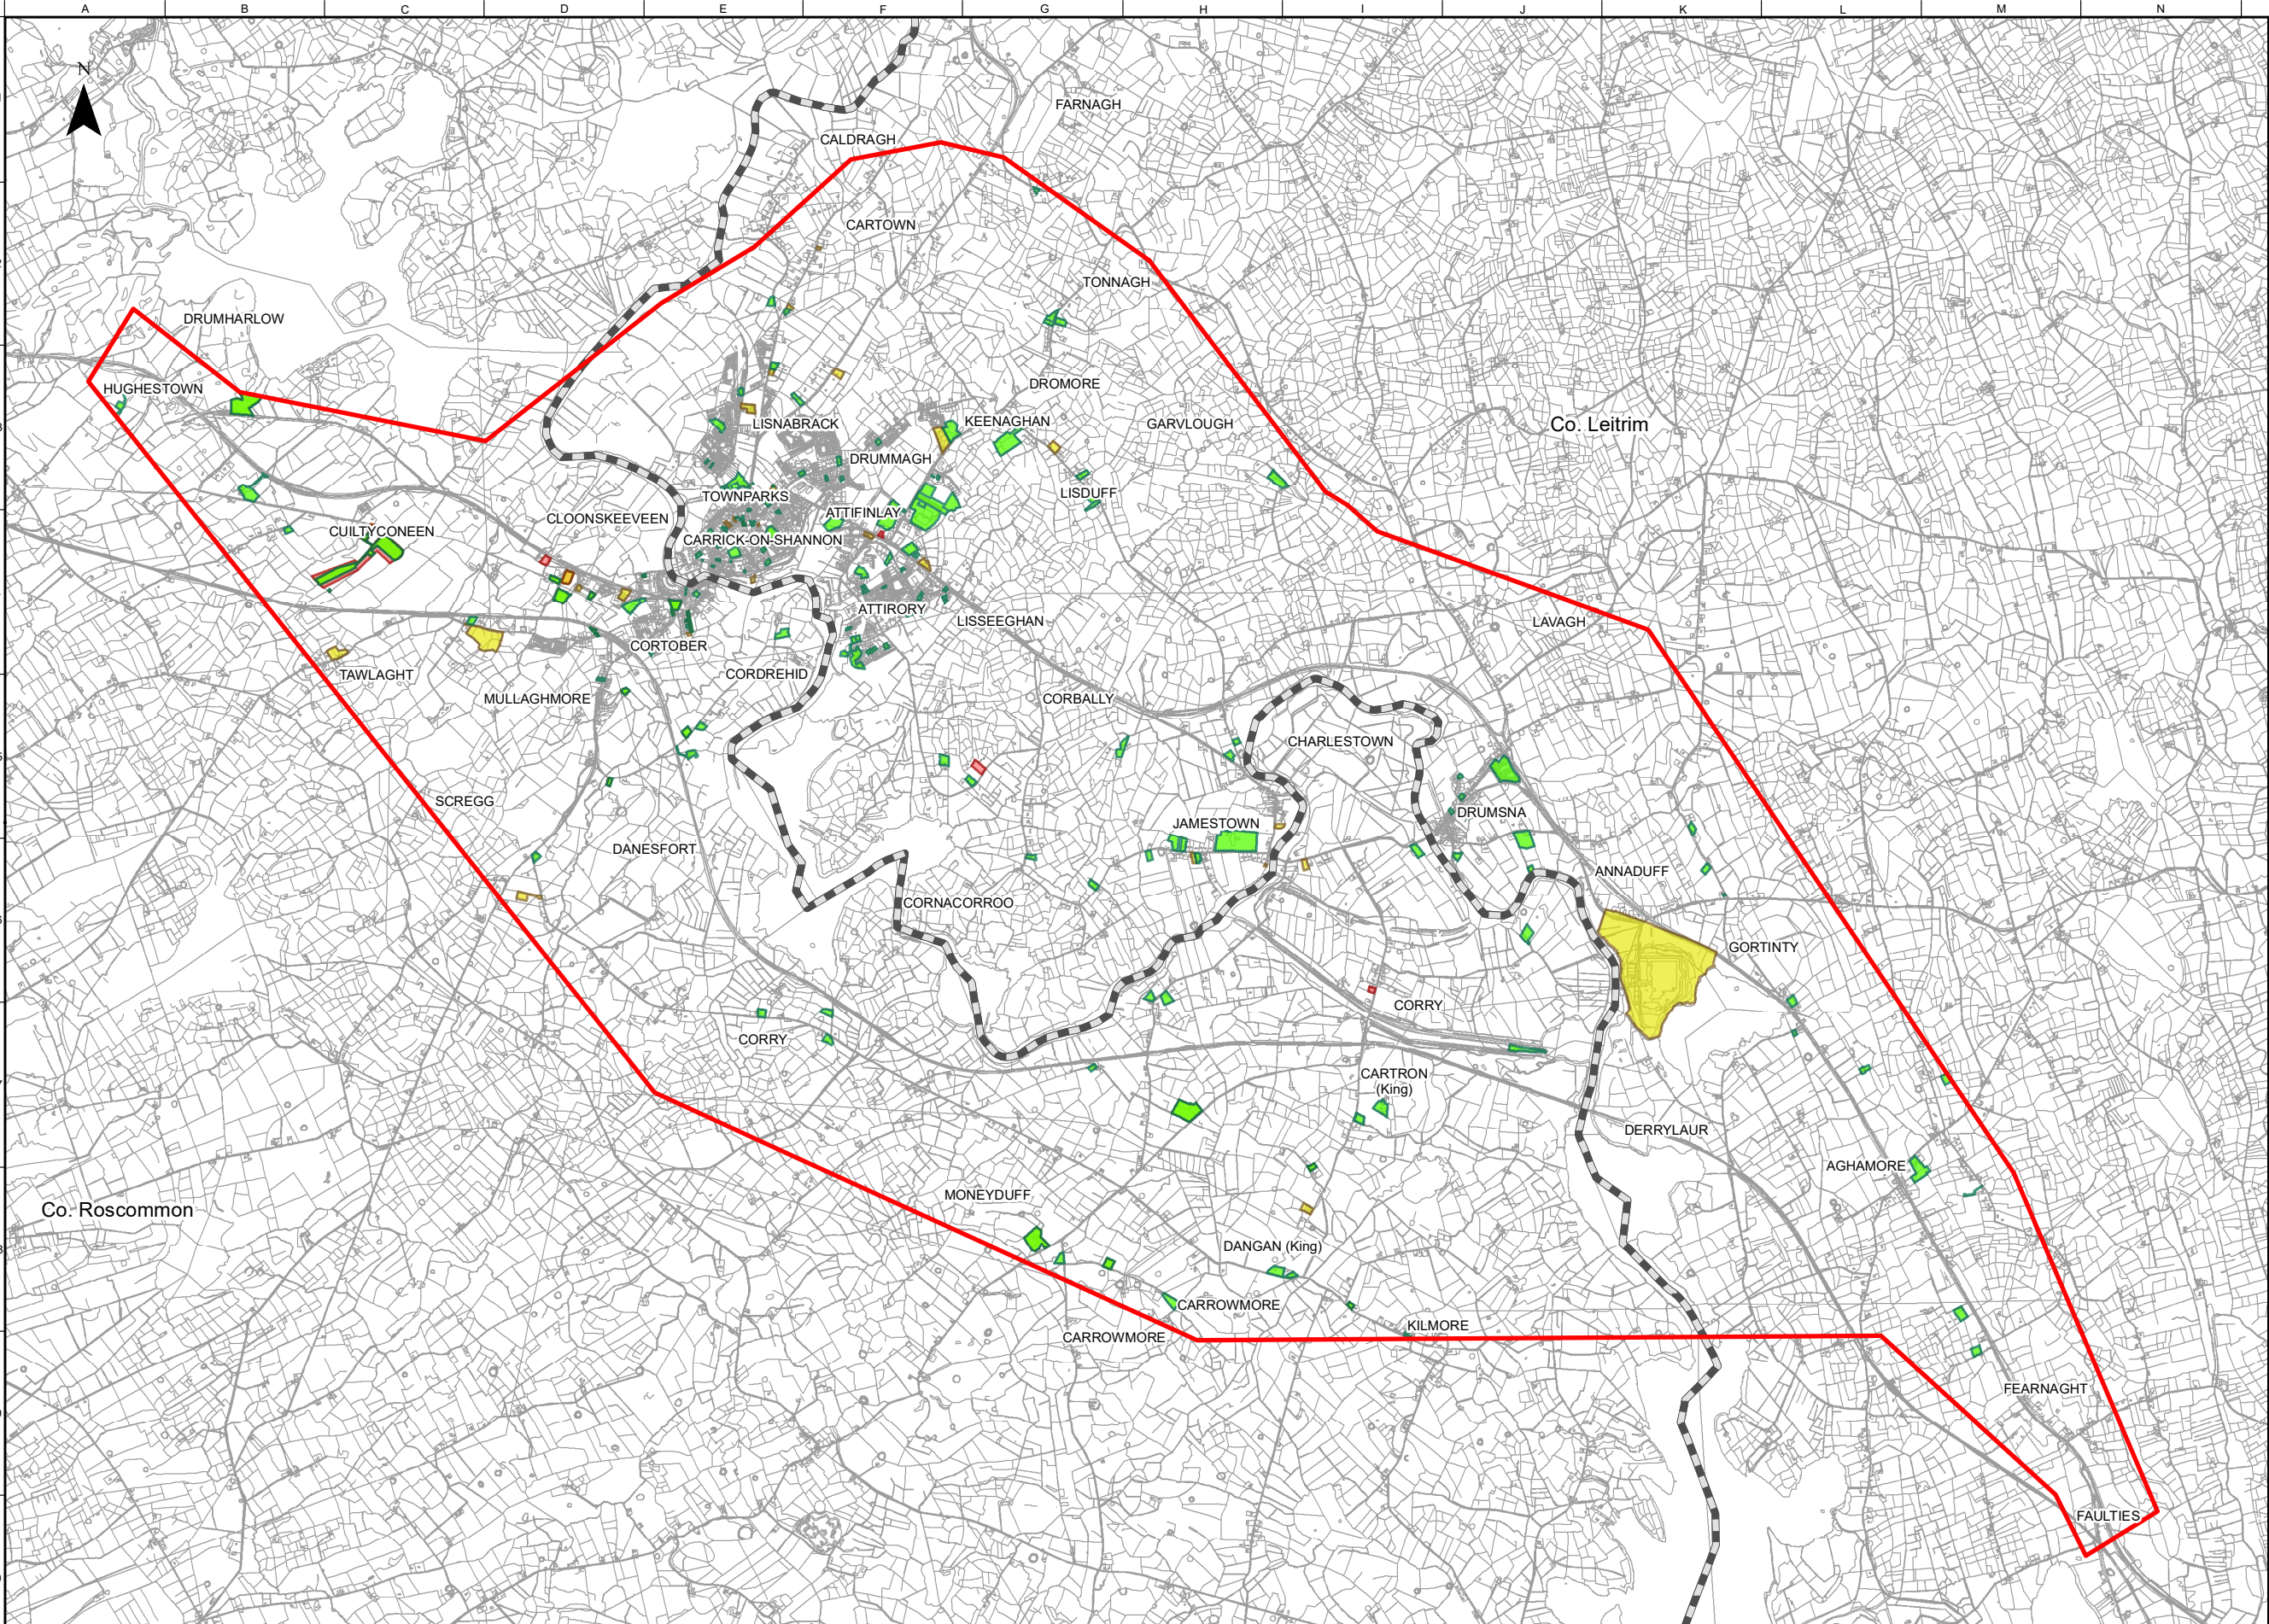

FOR INFORMATION

Legend

Study Area Boundary

Roscommon/Leitrim County Boundary

Roscommon / Leitrim County Council Historic Planning Applications 2011-2020

Planning- Conditional Grant

Planning - Other (i.e. Application Finalised, Decision Made, Deemed Withdrawn, Further Information, Incompleted Application, Publication Required,Withdrawn.)

Planning - Refused

Notes

Disclaimer Note:
The constraints shown are draft only and subject to change. More detailed assessments, on-going studies and the information received from the public may result in changes to these constraints.

Note Séanta:
Tá na srianta atá léirithe ina bhfoirm dréacht, d'fhéadfaí athraithe teacht orthu. Is mar thoradh ar mheasúnaithe níos mionchruinne, ar staidéar leanúnach agus ar eolas ón bpobal go ndéadfar athruithe ar na srianta seo.

Comhairle Chontae Liatroma
Leitrim County Council

Comhairle Contae Ros Comáin
Roscommon County Council

An Roinn Iompair
Department of Transport

Tionscadal Éireann
Project Ireland
2040

TII

Transport Infrastructure Ireland

Key Plan

Consultant

ARUP

Corporate House
City East Business Park
Ballybrit, Galway, Ireland

Tel +353 (0)91 460675
www.carrickdromod.ie
www.arup.ie

Job Title

N4 Carrick-on-Shannon to Dromod Project

Carrick-on-Shannon to Dromod

Scale

1 : 50000 @A3

Role

Land Use and Planning

Date

June 2021

P04	22/07/2022	AG	LH	EMC
P03	01/03/2022	AG	LH	HK
P02	28/01/2022	AG	LH	HK
P01	25/06/2021	AG	LH	HK
Issued for Information (Status S3)				
Issue	Date	By	Chkd	Appd

Drawing Title

Land Use and Planning Historic Planning Sheet 1 of 6

Suitability

For Information

Job No

274219

Figure ID

Figure 4.3.2.0

Rev.


P04

Drawing No

274219-ARUP-02-OS-DR-YEPLA-000009

Do not scale

© Arup

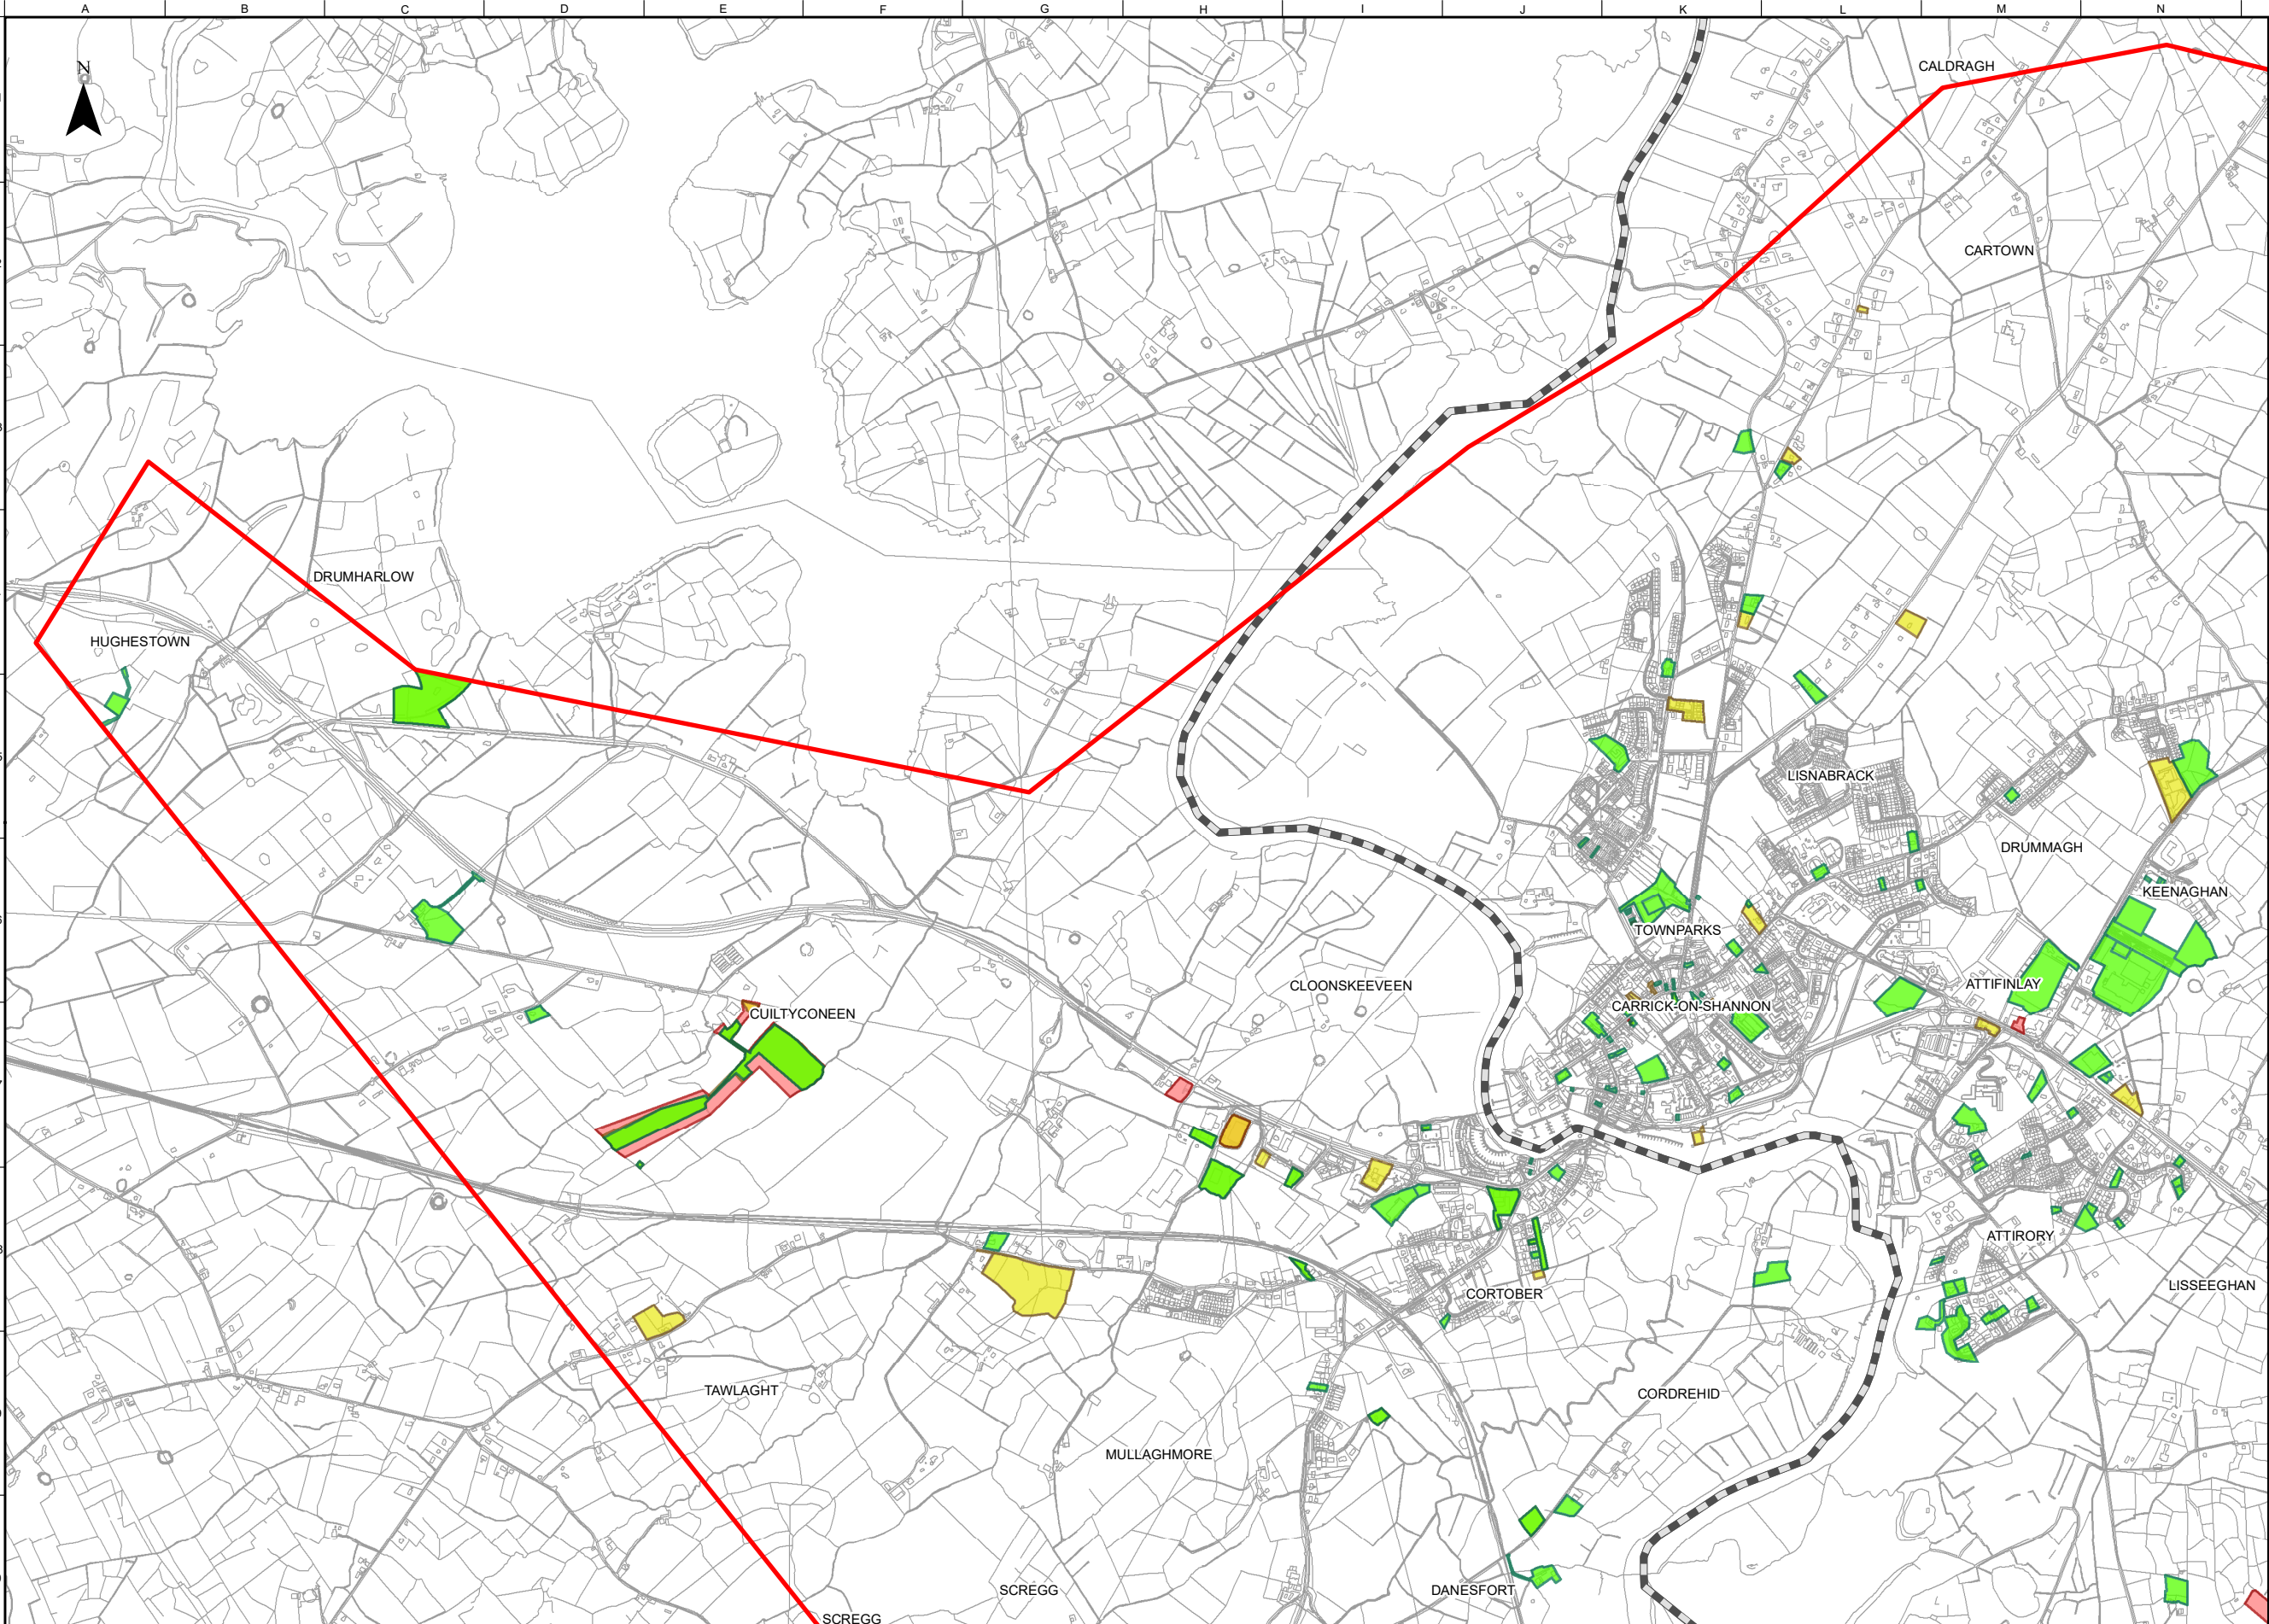

FOR INFORMATION

Legend

Study Area Boundary

Roscommon/Leitrim County Boundary

Roscommon / Leitrim County Council Historic Planning Applications 2011-2020

Planning- Conditional Grant

Planning - Other (i.e. Application Finalised, Decision Made, Deemed Withdrawn, Further Information, Incomplete Application, Publication Required,Withdrawn.)

Planning - Refused

OSi Licence number 2022/OSI_NMA_139
OSi Licence number 2022/18/CCMA

Notes
Disclaimer Note:
The constraints shown are draft only and subject to change. More detailed assessments, on-going studies and the information received from the public may result in changes to these constraints.

Note Séanta:
Tá na srianta atá léirithe ina bhfoirm dréacht, d'fhéadfaí athraithe teacht orthu. Is mar thoradh ar mheasúnaithe níos mionchruinne, ar staidéar leanúnach agus ar eolas ón bpobal go ndéadfar athruithe ar na srianta seo.

Clients


Comhairle Chontae Liatroma
Leitrim County Council

Comhairle Contae Ros Comáin
Roscommon County Council

An Roinn Iompair
Department of Transport

Tionscadal Éireann
Project Ireland
2040

TII
Transport Infrastructure Ireland

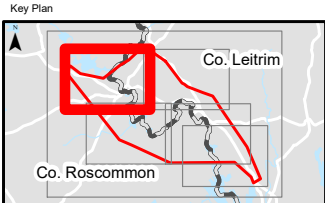

Consultant

ARUP

Corporate House
City East Business Park
Ballybriff, Galway, Ireland

Tel +353 (0)91 460675
www.carrickdromod.ie
www.arup.ie

Job Title

N4 Carrick-on-Shannon to Dromod Project

Carrick-on-Shannon to Dromod

Scale 1 : 20000 @A3

Role Land Use and Planning

Date June 2021

P04	22/07/2022	AG	LH	EMC
P03	01/03/2022	AG	LH	HK
P02	28/01/2022	AG	LH	HK
P01	25/06/2021	AG	LH	HK
Issued for Information (Status S3)				
Issue	Date	By	Chkd	Appd

Drawing Title

Land Use and Planning Historic Planning Sheet 2 of 6

Suitability

For Information

Job No 274219

Figure ID Figure 4.3.2.1

Rev. P04

Drawing No 274219-ARUP-02-OS-DR-YEPLA-000010



FOR INFORMATION

Legend

Study Area Boundary

Roscommon/Leitrim County Boundary

Roscommon / Leitrim County Council Historic Planning Applications 2011-2020

Planning- Conditional Grant

Planning - Other (i.e. Application Finalised, Decision Made, Deemed Withdrawn, Further Information, Incompleted Application, Publication Required,Withdrawn.)

Planning - Refused

Notes

Disclaimer Note:
The constraints shown are draft only and subject to change. More detailed assessments, on-going studies and the information received from the public may result in changes to these constraints.

Note Séanta:
Tá na srianta atá léirithe ina bhfoirm dréacht, d'fhéadfaí athraithe teacht orthu. Is mar thoradh ar mheasúnaithe níos mionchruinne, ar staidéar leanúnach agus ar eolas ón bpobal go ndéadfar athruithe ar na srianta seo.

Clients



Comhairle Chontae Liatroma

Leitrim County Council



Comhairle Contae Ros Comáin

Roscommon County Council



An Roinn Iompair

Department of Transport



Tionscadal Éireann

Project Ireland

2040



TII

Bonnagar Iomair Éireann

Transport Infrastructure Ireland



Key Plan

Consultant

ARUP

Corporate House
City East Business Park
Ballybrit, Galway, Ireland

Tel +353 (0)91 460675
www.carriackdromod.ie
www.arup.ie

Job Title

N4 Carrick-on-Shannon to Dromod Project



Carrick-on-Shannon to Dromod

Scale

1 : 20000 @A3

Role

Land Use and Planning

Date

June 2021

P04	22/07/2022	AG	LH	EMC
P03	01/03/2022	AG	LH	HK
P02	28/01/2022	AG	LH	HK
P01	25/06/2021	AG	LH	HK
Issued for Information (Status S3)				
Issue	Date	By	Chkd	Appd

Drawing Title

Land Use and Planning Historic Planning Sheet 3 of 6

For Information

Job No

274219

Figure ID

Figure 4.3.2.2

Rev.


P04

Drawing No

274219-ARUP-02-OS-DR-YEPLA-000011

Do not scale

© Arup

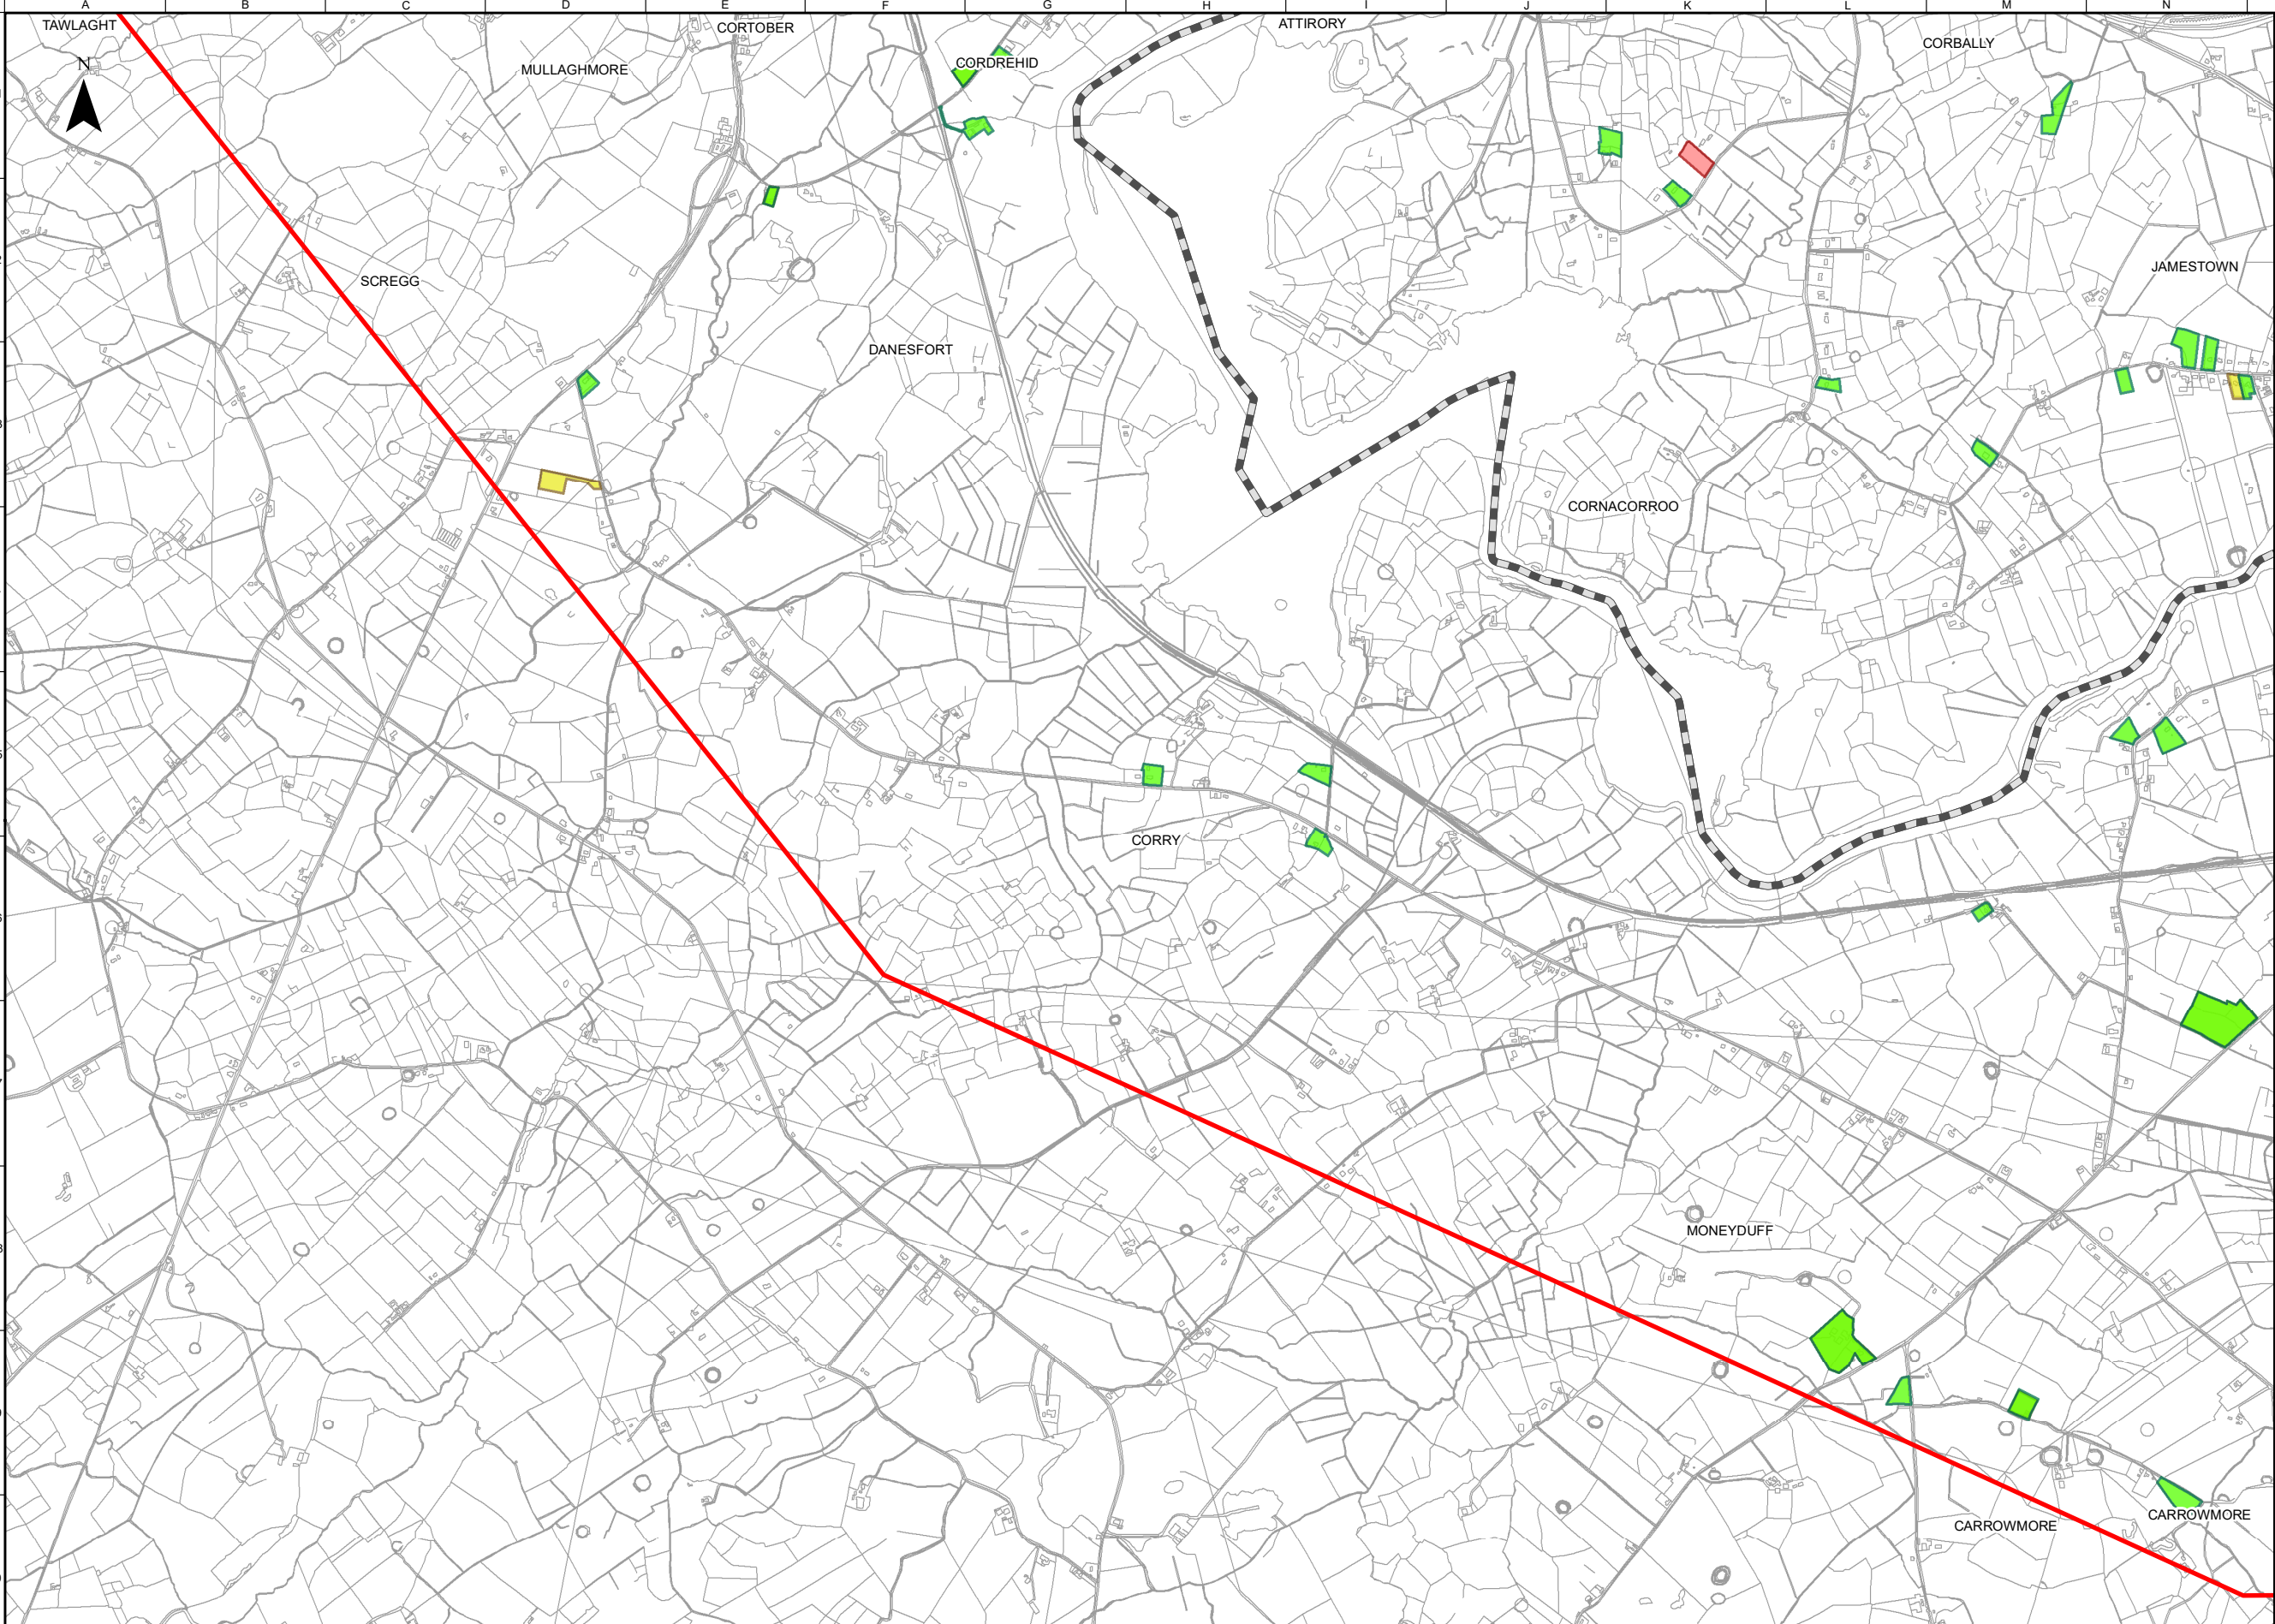

FOR INFORMATION

Legend

Study Area Boundary

Roscommon/Leitrim County Boundary

Roscommon / Leitrim County Council Historic Planning Applications 2011-2020

Planning- Conditional Grant

Planning - Other (i.e. Application Finalised, Decision Made, Deemed Withdrawn, Further Information, Incompleted Application, Publication Required,Withdrawn.)

Planning - Refused

OSi Licence number 2022/OSI_NMA_139
OSi Licence number 2022/18/CCMA

Notes

Disclaimer Note:
The constraints shown are draft only and subject to change. More detailed assessments, on-going studies and the information received from the public may result in changes to these constraints.

Note Séanta:
Tá na srianta atá léirithe ina bhfoirm dréacht, d'fhéadfaí athraithe teacht orthu. Is mar thoradh ar mheasúnaithe níos mionchruinne, ar staidéar leanúnach agus ar eolas ón bpobal go ndéadfar athruithe ar na srianta seo.

Comhairle Chontae Liatroma
Leitrim County Council

An Roinn Iompair
Department of Transport

Tionscadal Éireann
Project Ireland
2040

TII
Bonneagar Iomair Éireann
Transport Infrastructure Ireland

Comhairle Contae
Ros Comáin
Roscommon County Council

Key Plan

Consultant

ARUP

Corporate House
City East Business Park
Ballybrit, Galway, Ireland

Tel +353 (0)91 460675
www.carrickdromod.ie
www.arup.ie

Job Title

N4 Carrick-on-Shannon to Dromod Project

Carrick-on-Shannon to Dromod

Scale

1 : 20000 @A3

Role

Land Use and Planning

Date

June 2021

P04	22/07/2022	AG	LH	EMC
P03	01/03/2022	AG	LH	HK
P02	28/01/2022	AG	LH	HK
P01	25/06/2021	AG	LH	HK
Issued for Information (Status S3)				
Issue	Date	By	Chkd	Appd

Drawing Title

Land Use and Planning Historic
Planning
Sheet 4 of 6

Suitability

For Information

Job No

274219

Figure ID

Figure 4.3.2.3


Rev.

P04

Drawing No

274219-ARUP-02-OS-DR-YEPLA-000012

Do not scale © Arup

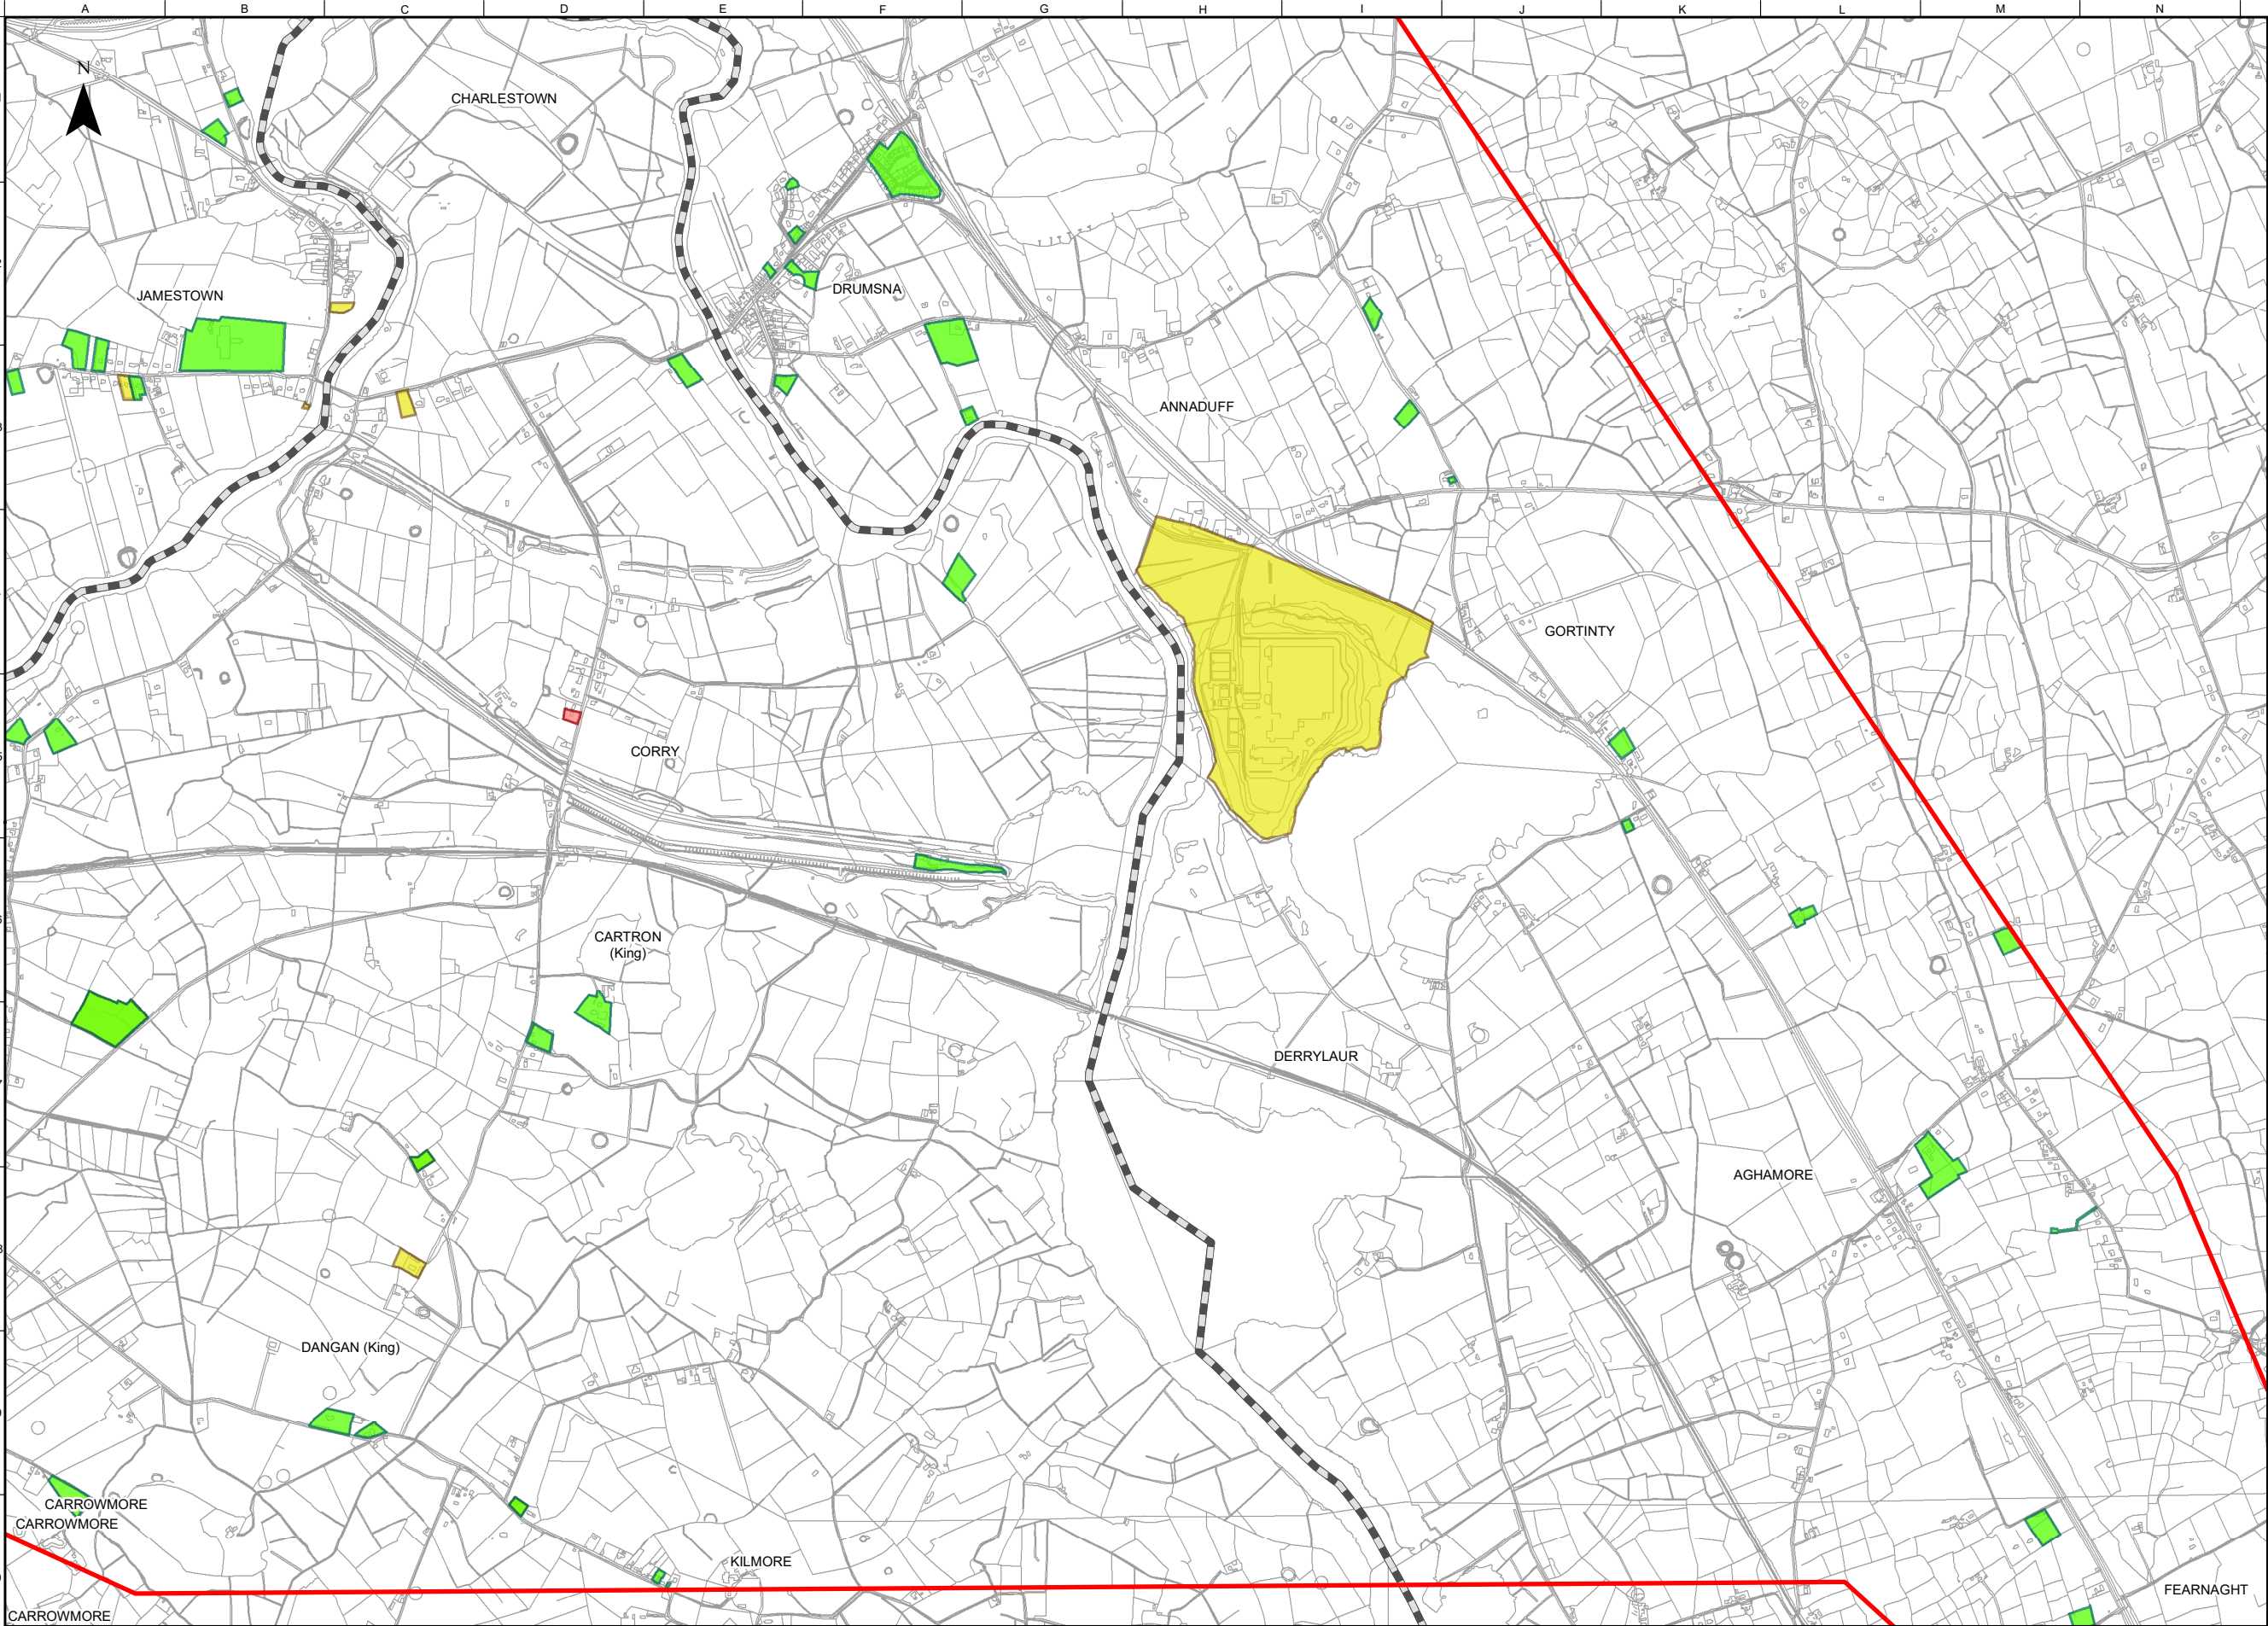

FOR INFORMATION

Legend

Study Area Boundary

Roscommon/Leitrim County Boundary

Roscommon / Leitrim County Council Historic Planning Applications 2011-2020

Planning- Conditional Grant

Planning - Other (i.e. Application Finalised, Decision Made, Deemed Withdrawn, Further Information, Incompleted Application, Publication Required,Withdrawn.)

Planning - Refused

Notes

Disclaimer Note:
The constraints shown are draft only and subject to change. More detailed assessments, on-going studies and the information received from the public may result in changes to these constraints.

Note Séanta:
Tá na srianta atá léirithe ina bhfoirm dréacht, d'fhéadfaí athraithe teacht orthu. Is mar thoradh ar mheasúnaithe níos mionchruinne, ar staidéar leanúnach agus ar eolas ón bpobal go ndéadfar athruithe ar na srianta seo.

Clients



Comhairle Chontae Liatroma

Leitrim County Council



Comhairle Contae Ros Comáin

Roscommon County Council



An Roinn Iompair

Department of Transport



Tionscadal Éireann

Project Ireland 2040



Bonnagar Iomair Éireann

Transport Infrastructure Ireland



Roscommon County Council

Key Plan

Consultant



ARUP

Corporate House

City East Business Park

Ballybrit, Galway, Ireland

Tel +353 (0)91 460675

www.carrickdromod.ie

www.arup.ie

Job Title

N4 Carrick-on-Shannon to Dromod Project



Carrick-on-Shannon to Dromod

Scale

1 : 20000 @A3

Role

Land Use and Planning

Date

June 2021

P04	22/07/2022	AG	LH	EMC
P03	01/03/2022	AG	LH	HK
P02	28/01/2022	AG	LH	HK
P01	25/06/2021	AG	LH	HK
Issued for Information (Status S3)				
Issue	Date	By	Chkd	Appd

Drawing Title

Land Use and Planning Historic Planning Sheet 5 of 6

Suitability

For Information

Job No

274219

Figure ID

Figure 4.3.2.4

Rev.


P04

Drawing No

274219-ARUP-02-OS-DR-YEPLA-000013

Do not scale

© Arup

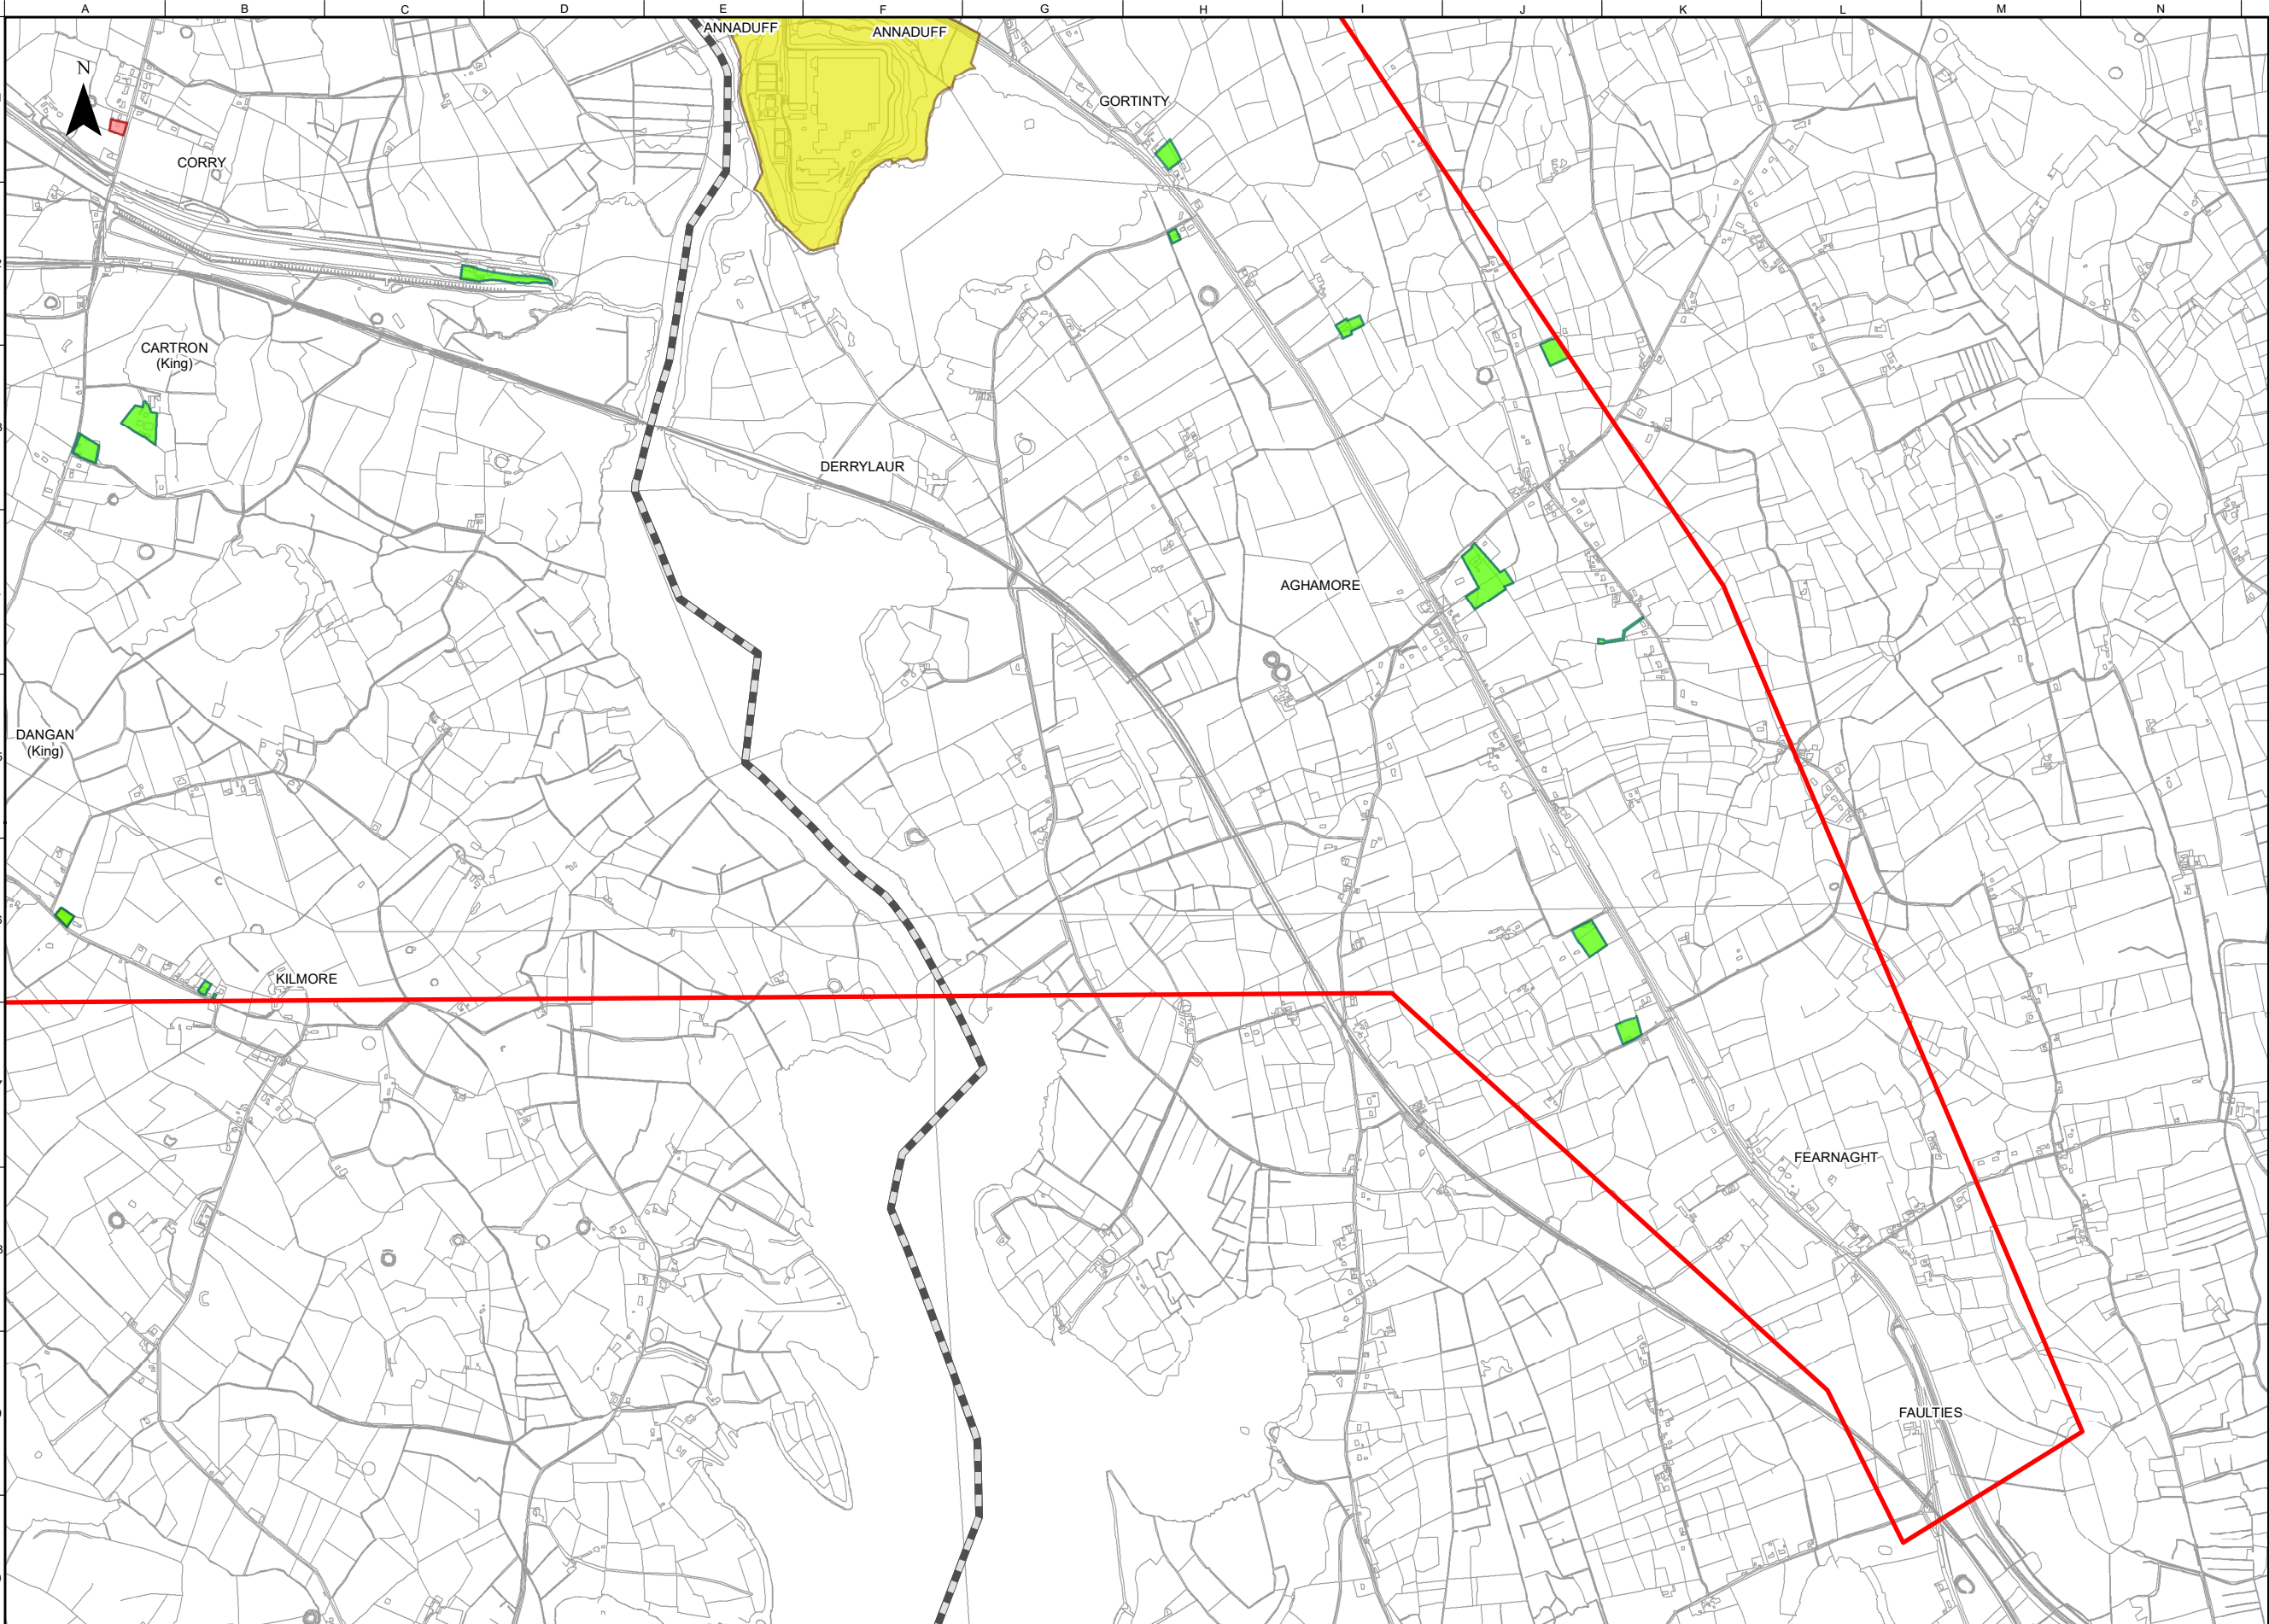

FOR INFORMATION

Legend

Study Area Boundary

Roscommon/Leitrim County Boundary

Roscommon / Leitrim County Council Historic Planning Applications 2011-2020

Planning- Conditional Grant

Planning - Other (i.e. Application Finalised, Decision Made, Deemed Withdrawn, Further Information, Incompleted Application, Publication Required,Withdrawn.)

Planning - Refused

OSi Licence number 2022/OSI_NMA_139
OSi Licence number 2022/18/CCMA

Notes
Disclaimer Note:
The constraints shown are draft only and subject to change. More detailed assessments, on-going studies and the information received from the public may result in changes to these constraints.

Note Séanta:
Tá na srianta atá léirithe ina bhfoirm dréacht, d'fhéadfaí athraithe teacht orthu. Is mar thoradh ar mheasúnaithe níos mionchruinne, ar staidéar leanúnach agus ar eolas ón bpobal go ndéadfar athruithe ar na srianta seo.

Clients

Comhairle Chontae Liatroma
Leitrim County Council

Comhairle Contae Ros Comáin
Roscommon County Council

An Roinn Iompair
Department of Transport

Tionscadal Éireann
Project Ireland
2040

TII
Transport Infrastructure Ireland

Key Plan

Consultant

ARUP

Corporate House
City East Business Park
Ballybrit, Galway, Ireland

Tel +353 (0)91 460675
www.carrickdromod.ie
www.arup.ie

Job Title

N4 Carrick-on-Shannon to Dromod Project

Carrick-on-Shannon to Dromod

Scale

1 : 20000 @A3

Role

Land Use and Planning

Date

June 2021

P04	22/07/2022	AG	LH	EMC
P03	01/03/2022	AG	LH	HK
P02	28/01/2022	AG	LH	HK
P01	25/06/2021	AG	LH	HK
Issued for Information (Status S3)				
Issue	Date	By	Chkd	Appd

Drawing Title

Land Use and Planning Historic Planning Sheet 6 of 6

Suitability

For Information

Job No

274219

Figure ID

Figure 4.3.2.5

Rev.

P04

Drawing No

274219-ARUP-02-OS-DR-YEPLA-000014

Do not scale

© Arup