


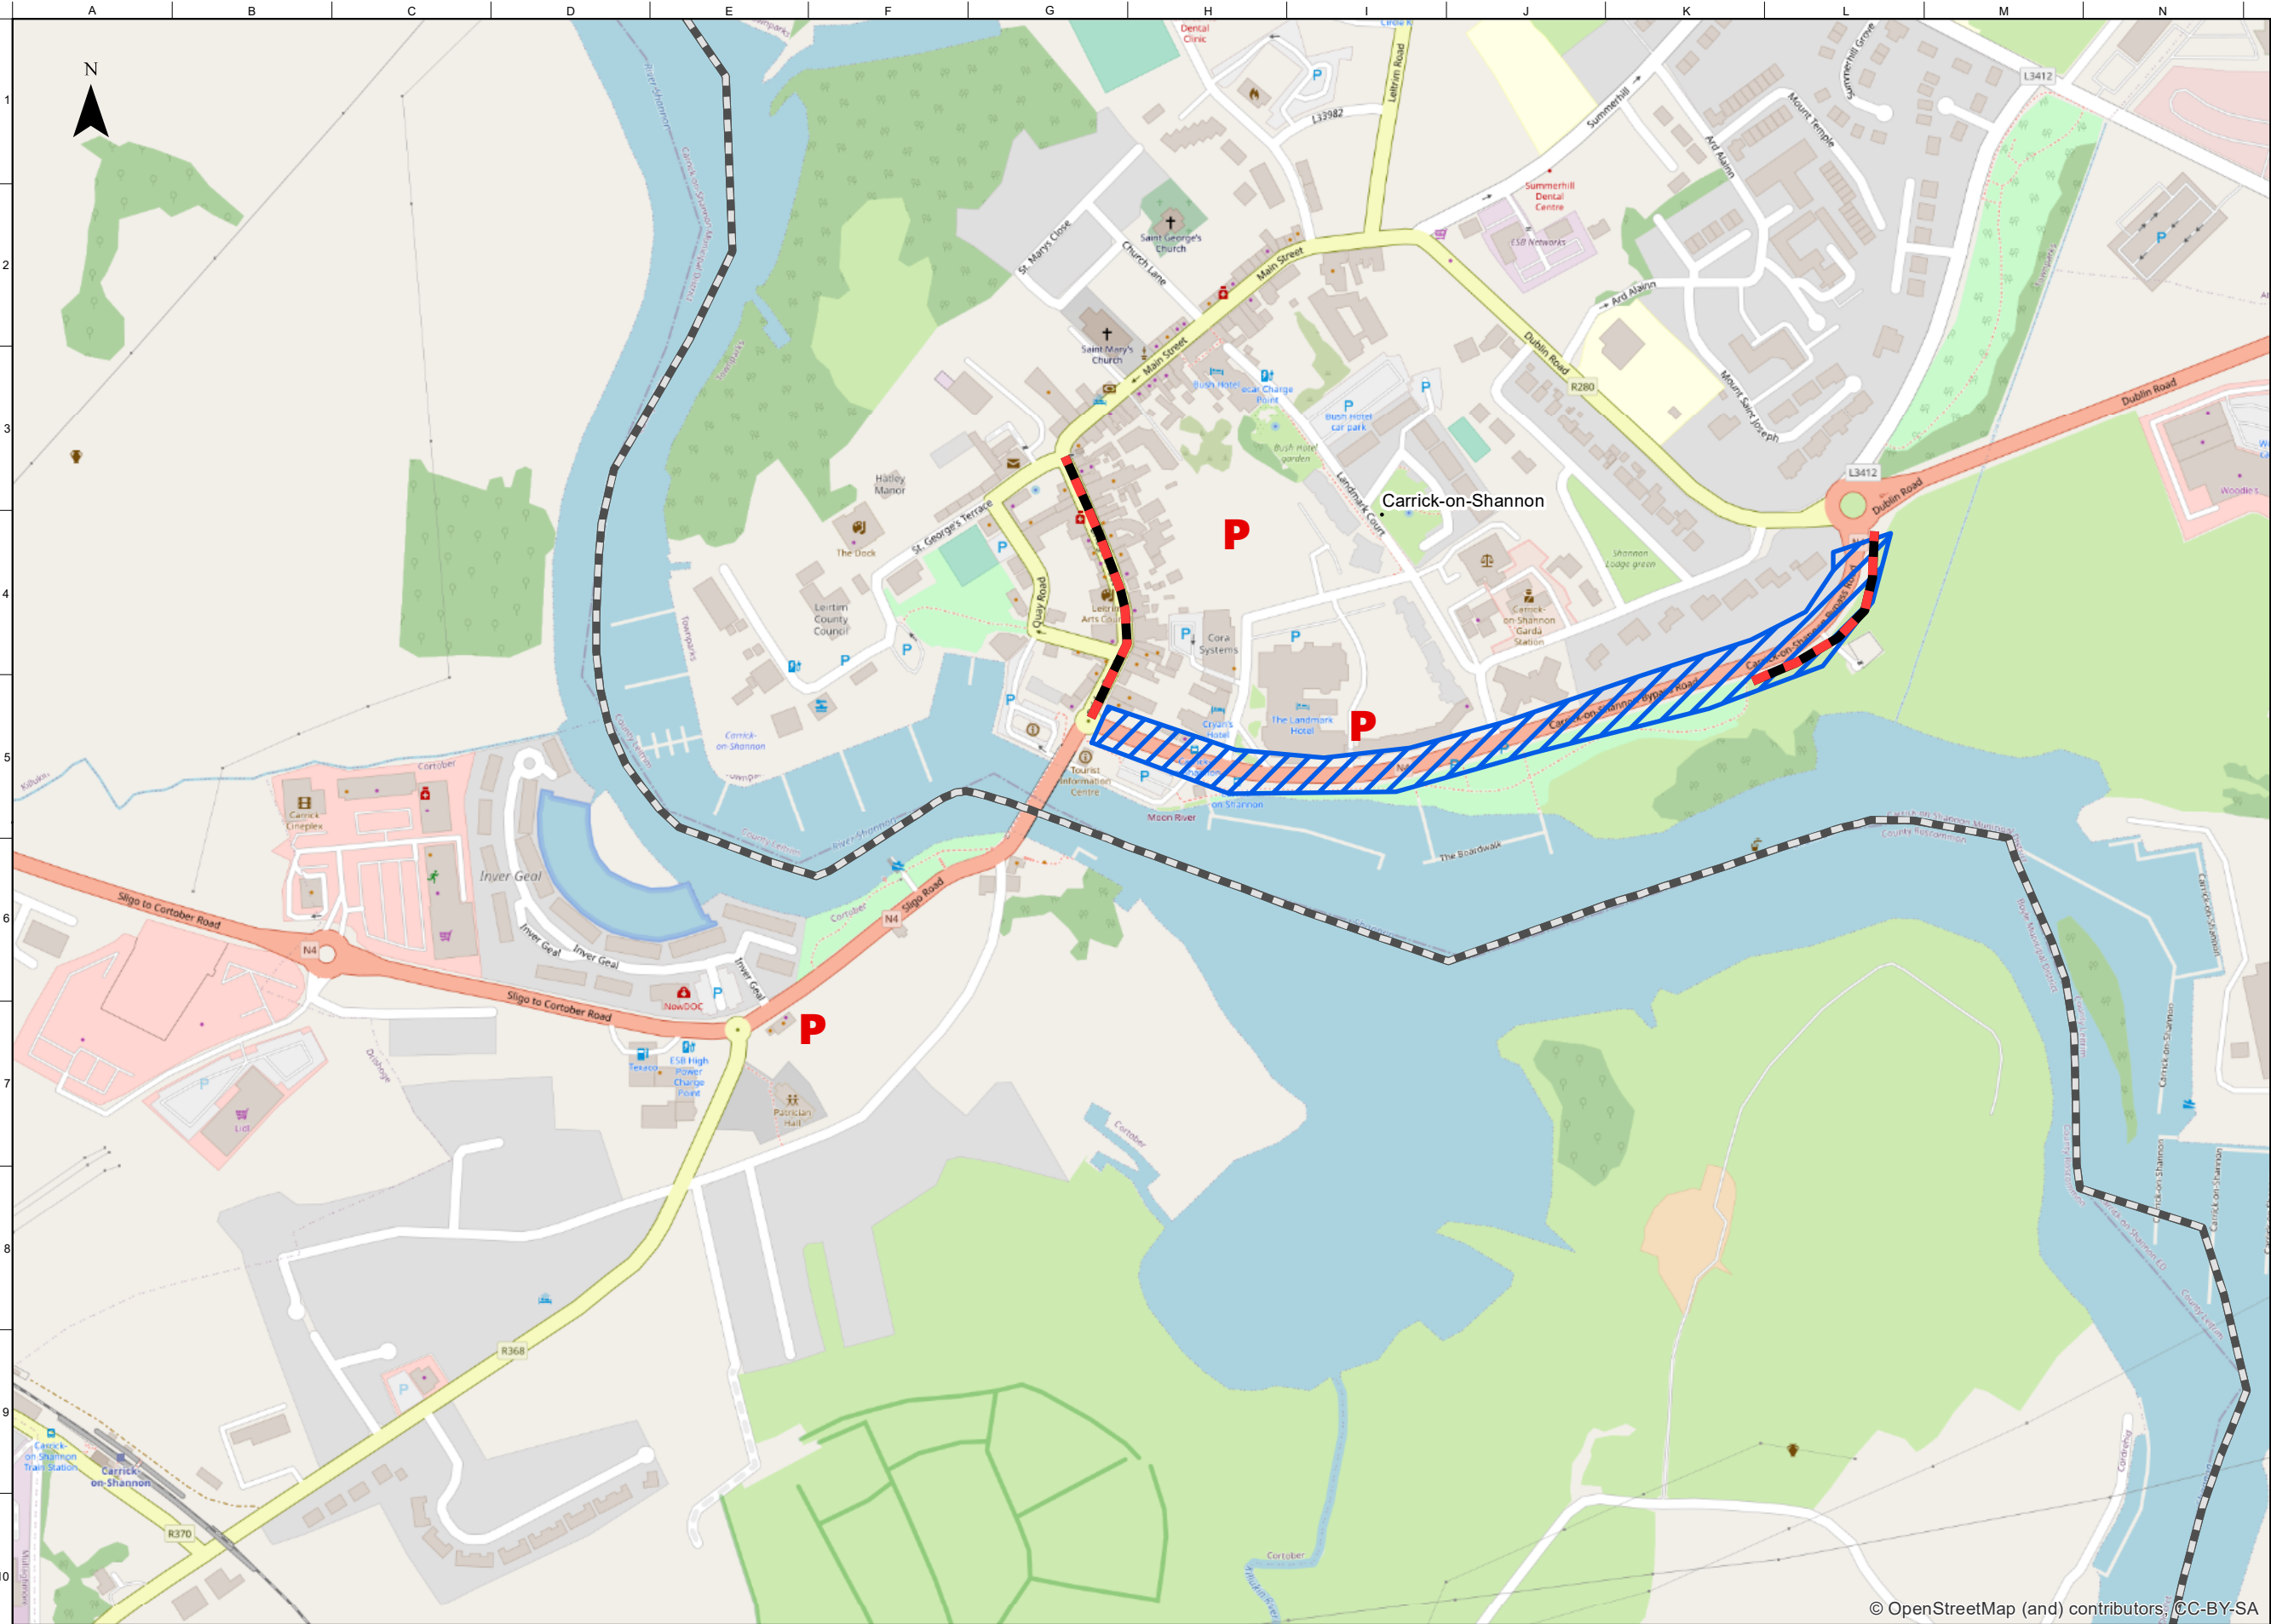

FOR INFORMATION

- Legend**
- Roscommon/Leitrim County Boundary
 - Rationalise Parking
 - Car Free Town Centre
 - Park and Stride Sites

© OpenStreetMap (and) contributors, CC-BY-SA

Notes

Disclaimer Note:
The proposals shown are Stage 1 drafts only and subject to change.

Note Séanta:
Dréachtaí Céim 1 amháin atá sna tograí a thaispeántar agus féadfar iad a athrú.

Clients

**Comhairle Chontae Liatroma**
Leitrim County Council


**ROS**
MON
Comhairle Contae Ros Comáin
Roscommon County Council

**An Roinn Iompair**
Department of Transport

Tionscadal Éireann
Project Ireland
2040

**TI**
Bonnagar Ionad Éireann
Transport Infrastructure Ireland

**R.S.P.**

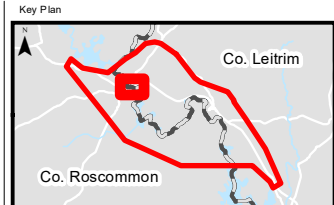

Consultant

ARUP

Corporate House
City East Business Park
Ballybrit, Galway, Ireland

Tel +353 (0)91 460675
www.carrickdromod.ie
www.arup.ie

Job Title
N4 Carrick-on-Shannon to Dromod Project


Carrick-on-Shannon to Dromod

Scale 1 : 5000 @A3

Role Transport & Traffic Modelling

Date October 2021

P04	22/07/2022	AG	LH	EMC
P03	01/03/2022	AG	LH	HK
P02	28/01/2022	AG	LH	HK
P01	22/10/2021	AG	LH	MH
Issue	Date	By	Chkd	Appd

Drawing Title
Stage 1 Alternatives- Demand Reduction Proposals
Sheet 1 of 1

Suitability
Issued for Information (Status S3)

Job No	Figure ID	Rev.
274219	Figure 6.1.3.0	P04

Drawing No
274219-ARUP-02-OS-DR-YT-000038