


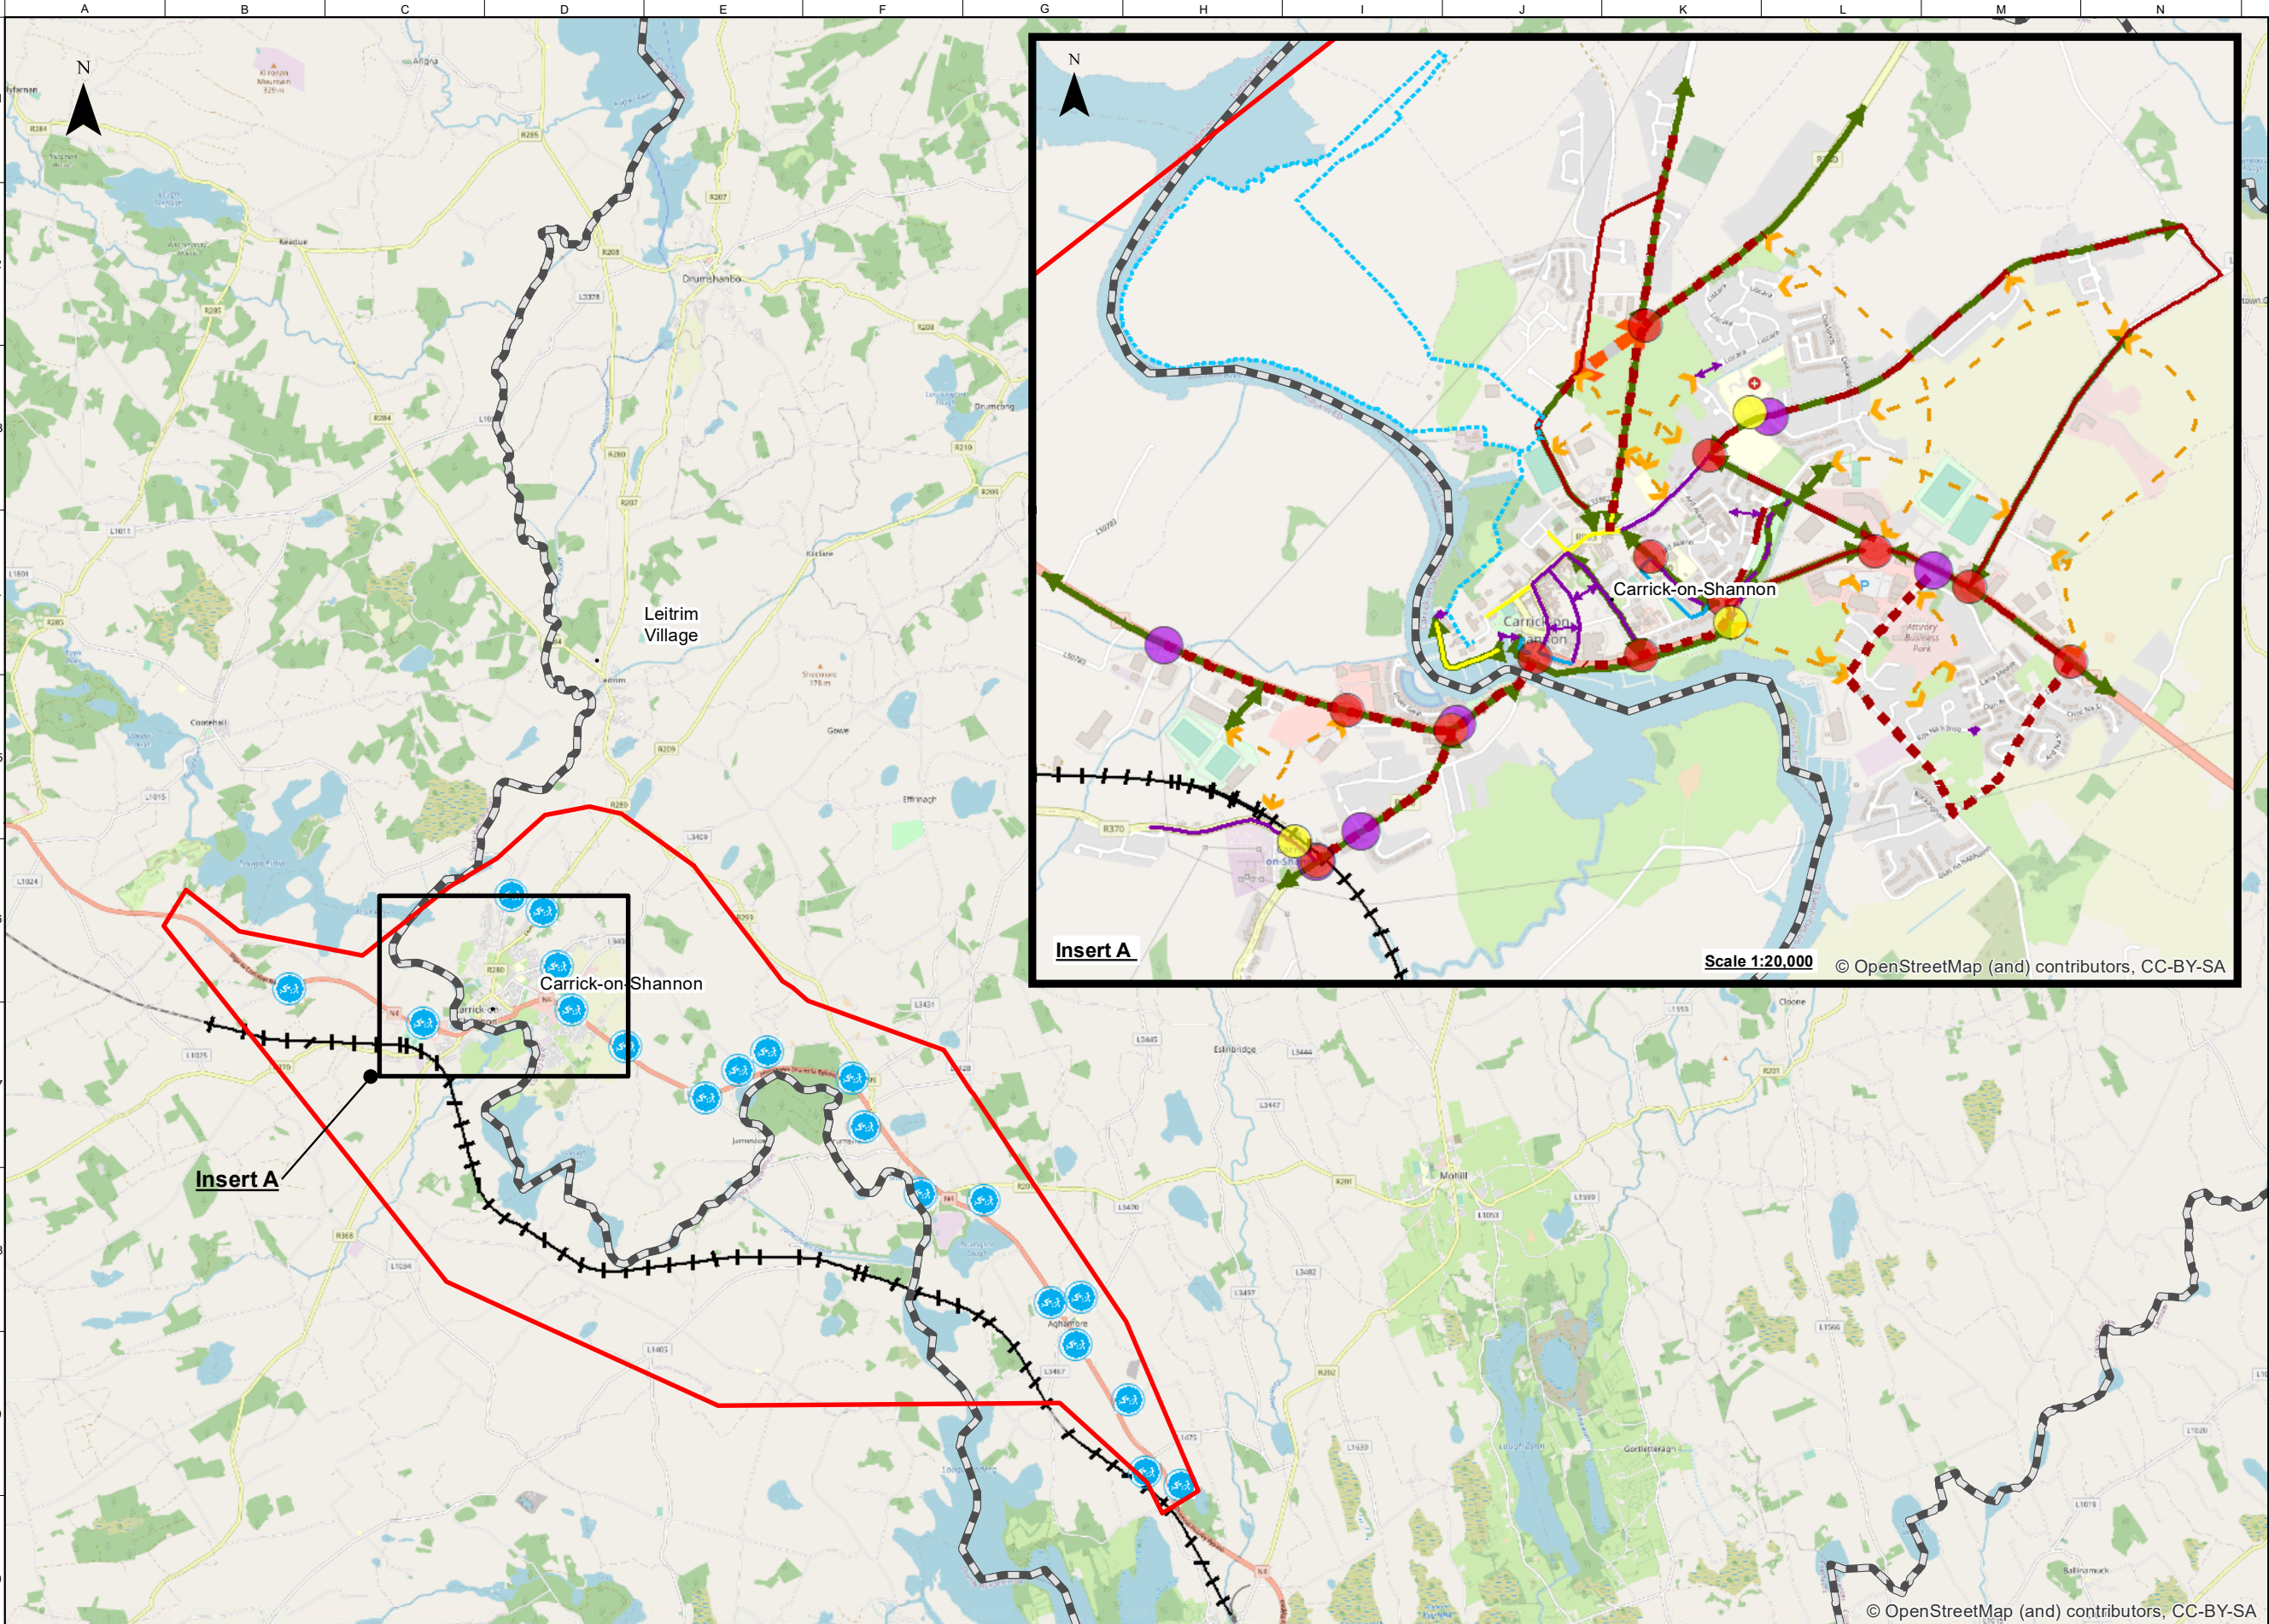

FOR INFORMATION

Legend

- Study Area Boundary
- Roscommon/Leitrim County Boundary
- Potential Active Travel Measures Outside Urban Areas

Stage 2 Potential Active Travel

- Existing / planning streetscape and public realm improvement works
- Core network of green streets and links with integrated SUDS, trees and vegetation
- Potential new link street
- Existing cycle path / route
- Upgrade to existing cycle path
- New shared path / cycle track
- Blueway route options
- Footpath widening, surfacing and character improvement
- Existing off-road footpath to be improved, widened and opened up
- New pedestrian link / connection
- New shared space / traffic calming
- Potential new pedestrian / cycle link
- New formal pedestrian crossing at junction and new public realm / placemaking works
- Potential public realm / parks projects
- Reduced junction radii and associated public realm / placemaking works

Notes
Disclaimer Note:
The proposals shown are Stage 2 drafts only and subject to change.

Note Séanta:
Dréachtal Céim 2 amháin atá sna tograí a thaispeántar agus féadfar iad a athrú.


Comhairle Chontae Liatroma
Leitrim County Council

ROS COMMON
Comhairle Contae Ros Comáin
Roscommon County Council

An Roinn Iompair
Department of Transport

Tionscadal Éireann Project Ireland 2040

TI
Bonnagar Iomair Éireann
Transport Infrastructure Ireland

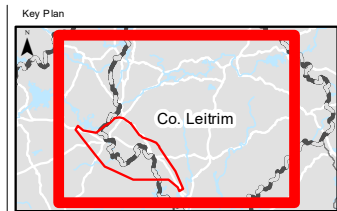

Consultant

ARUP

Corporate House
City East Business Park
Ballybrit, Galway, Ireland

Tel +353 (0)91 460675
www.carrickdromed.ie
www.arup.ie

Job Title
N4 Carrick-on-Shannon to Dromod Project

Scale
1 : 100,000 @A3

Role
Transport & Traffic Modelling

Date
December 2021

P04	22/07/2022	AG	LH	EMC
P03	01/03/2022	KW	LH	EMC
P02	28/01/2022	AG	LH	HK
P01	03/12/2021	AG	LH	HK
Issue	Date	By	Chkd	Appd

Drawing Title
Stage 2 Alternatives - Potential Active Travel
Sheet 1 of 1

Suitability
Issued for Information (Status S3)

Job No	Figure ID	Rev.
274219	Figure 8.7.2.0	P04

Drawing No
274219-ARUP-OS-02-DR-YT-002037