


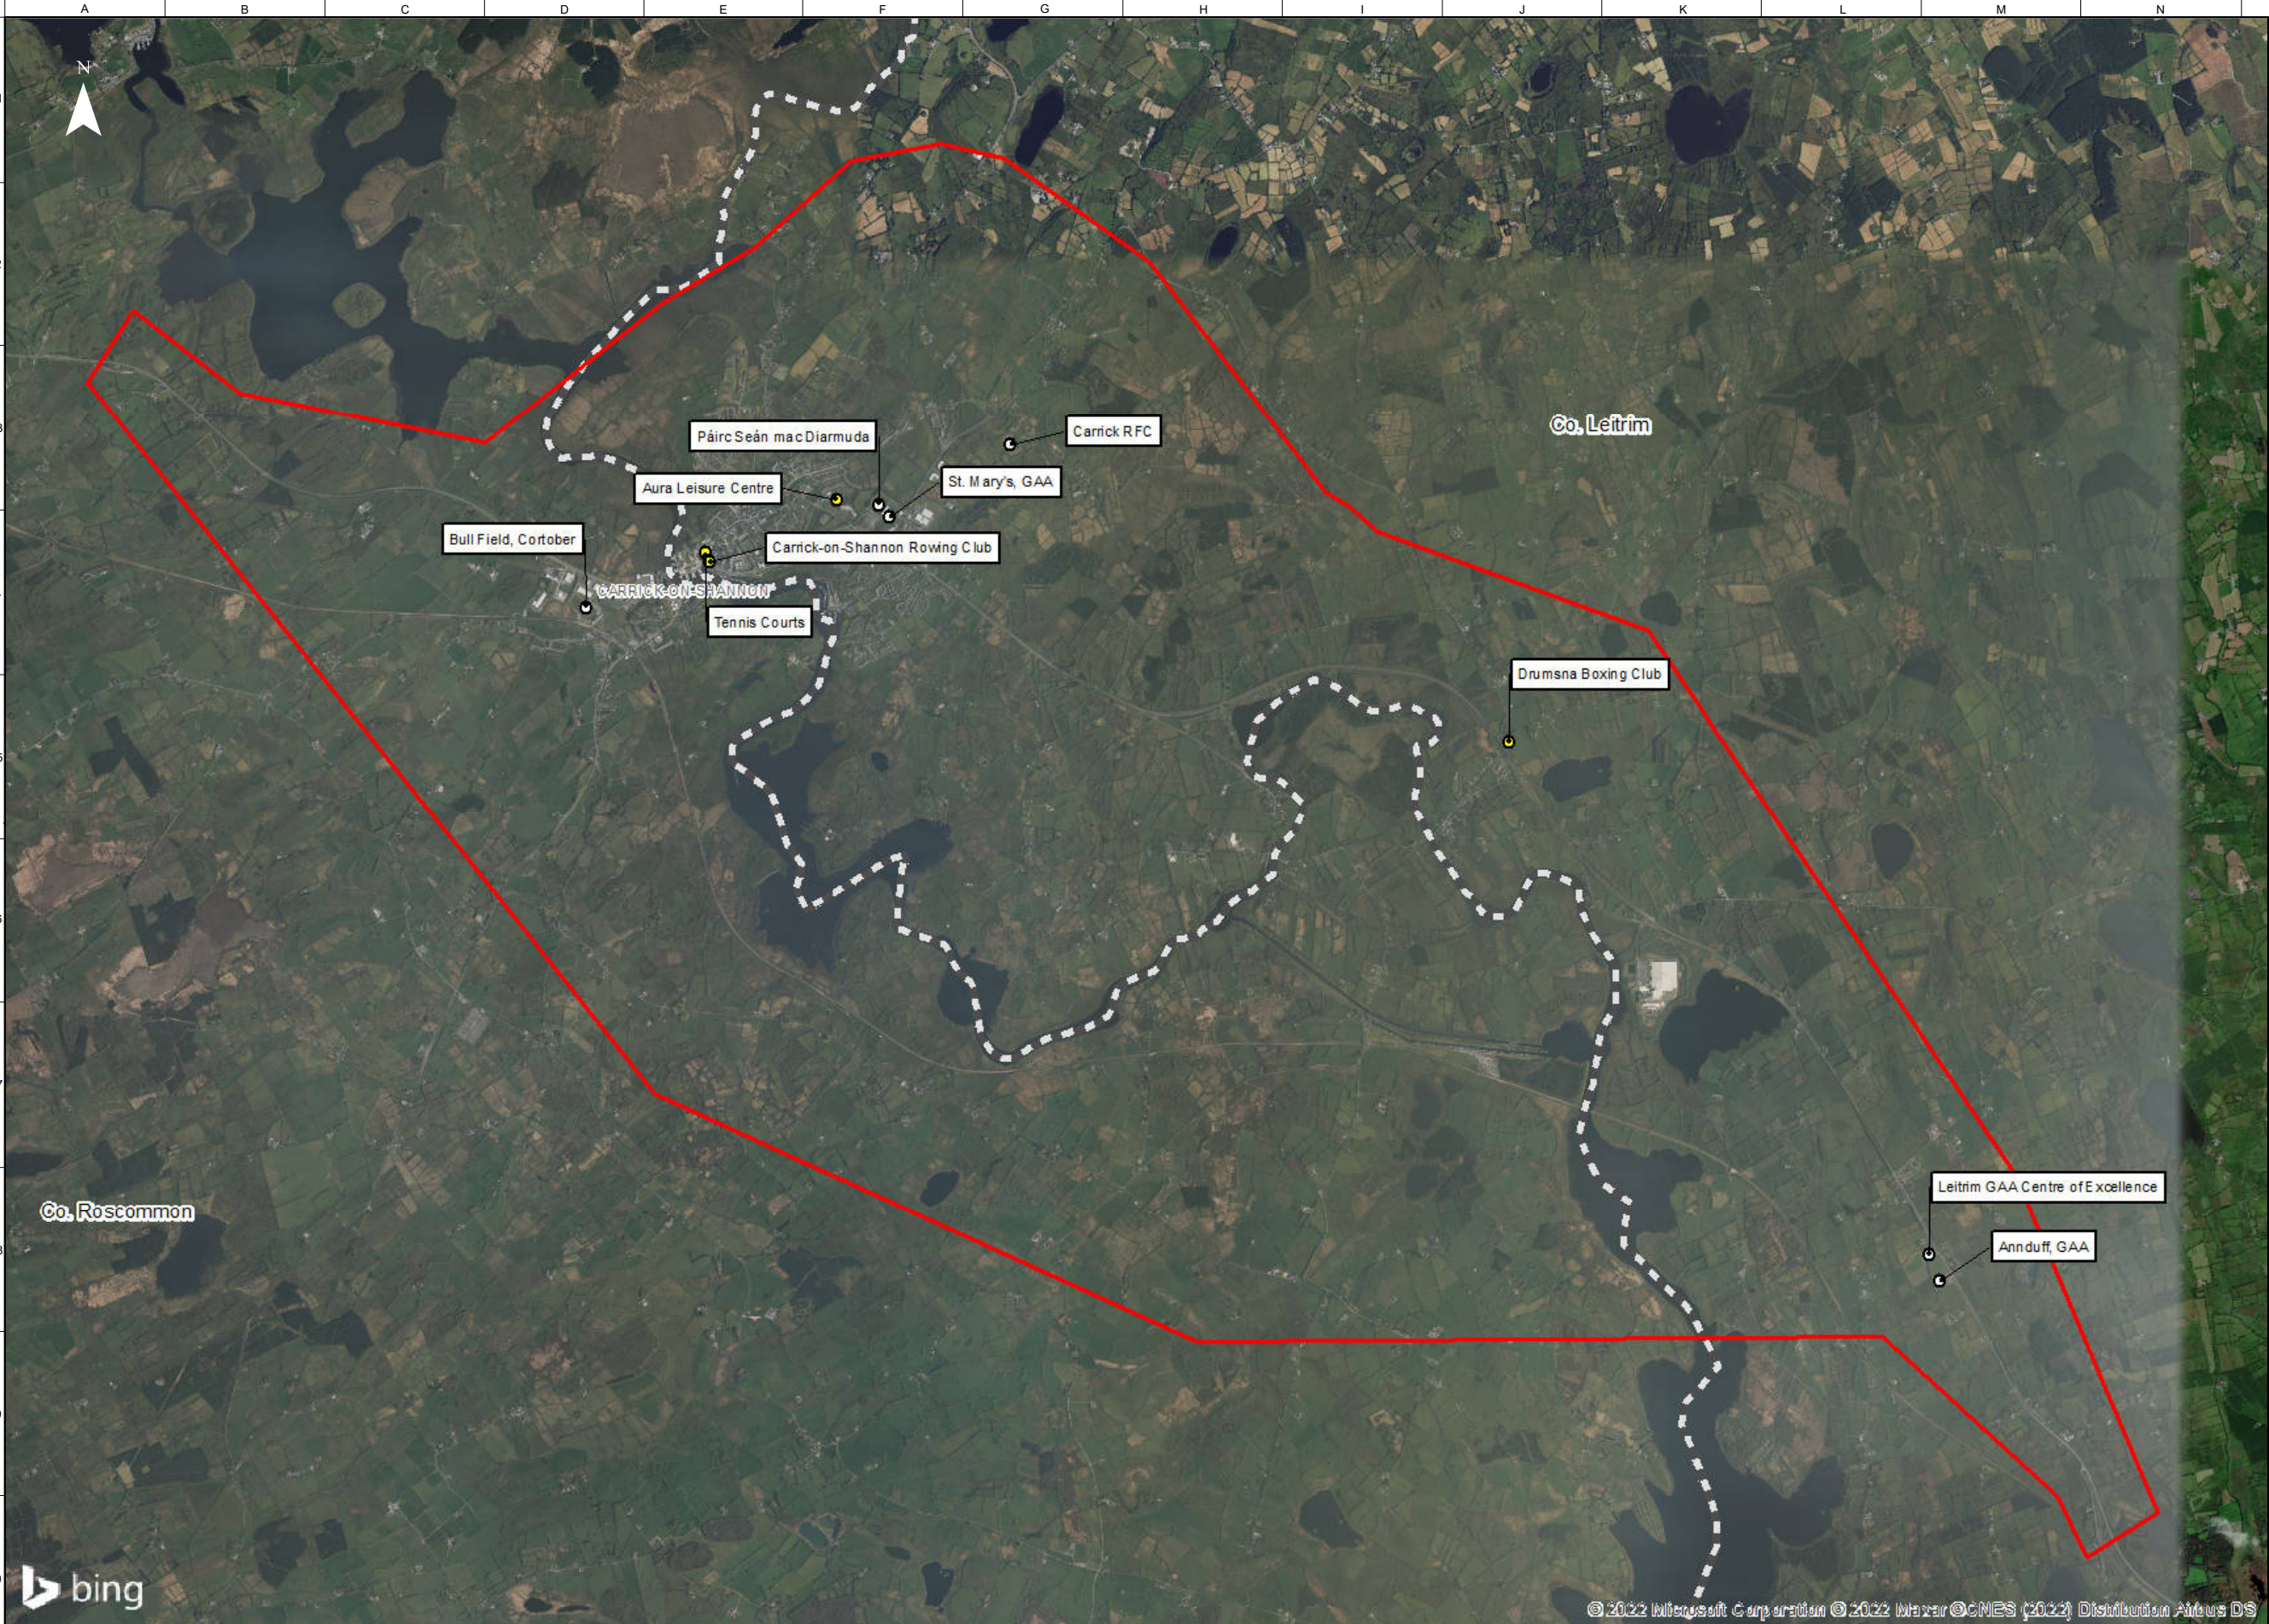

FOR INFORMATION

Legend

Study Area Boundary

Roscommon/Leitrim County Boundary

Physical Activity Facilities

Sports Pitches

Other

Notes

**Disclaimer Note:**  
The constraints shown are draft only and subject to change. More detailed assessments, on-going studies and the information received from the public may result in changes to these constraints.

**Note Séanta:**  
Tá na srianta atá léirithe ina bhfoirm dréacht, d'fhéadfaí athraithe teacht orthu. Is mar thoradh ar mheasúnaíthe níos mionchruinne, ar staidéar leanúnach agus ar eolas ón bpobal go ndéadfar athruithe ar na srianta seo.

Clients



Comhairle Chontae Liatroma  
Leitrim County Council



Comhairle Contae Ros Comáin  
Roscommon County Council



An Roinn Iompair  
Department of Transport



Tionscadal Éireann  
Project Ireland  
2040



TI  
Transport Infrastructure Ireland



N.A.S.

Key Plan

Consultant

ARUP

Corporate House  
City East Business Park  
Ballybrit, Galway, Ireland

Tel +353 (0)91 460675  
www.carrickdromod.ie  
www.arup.ie

Job Title

N4 Carrick-on-Shannon to Dromod Project



Carrick-on-Shannon to Dromod

Scale 1 : 50000 @A3

Role General

Date January 2022

| Issue | Date       | By | Chkd | Appd |
|-------|------------|----|------|------|
| P03   | 22/07/2022 | KJ | LH   | EMC  |
| P02   | 01/02/2022 | KW | HK   | EMC  |
| P01   | 18/01/2022 | KW | HK   | EMC  |

Drawing Title

Physical Activity Facilities  
Sheet 1 of 1

Suitability

Issued for Information (Status S3)

Job No

274219

Figure ID

Figure 8.5.1.0

Rev.

P03

Drawing No

274219-ARUP-02-OS-DR-Z-000004

Do not scale

© Arup