



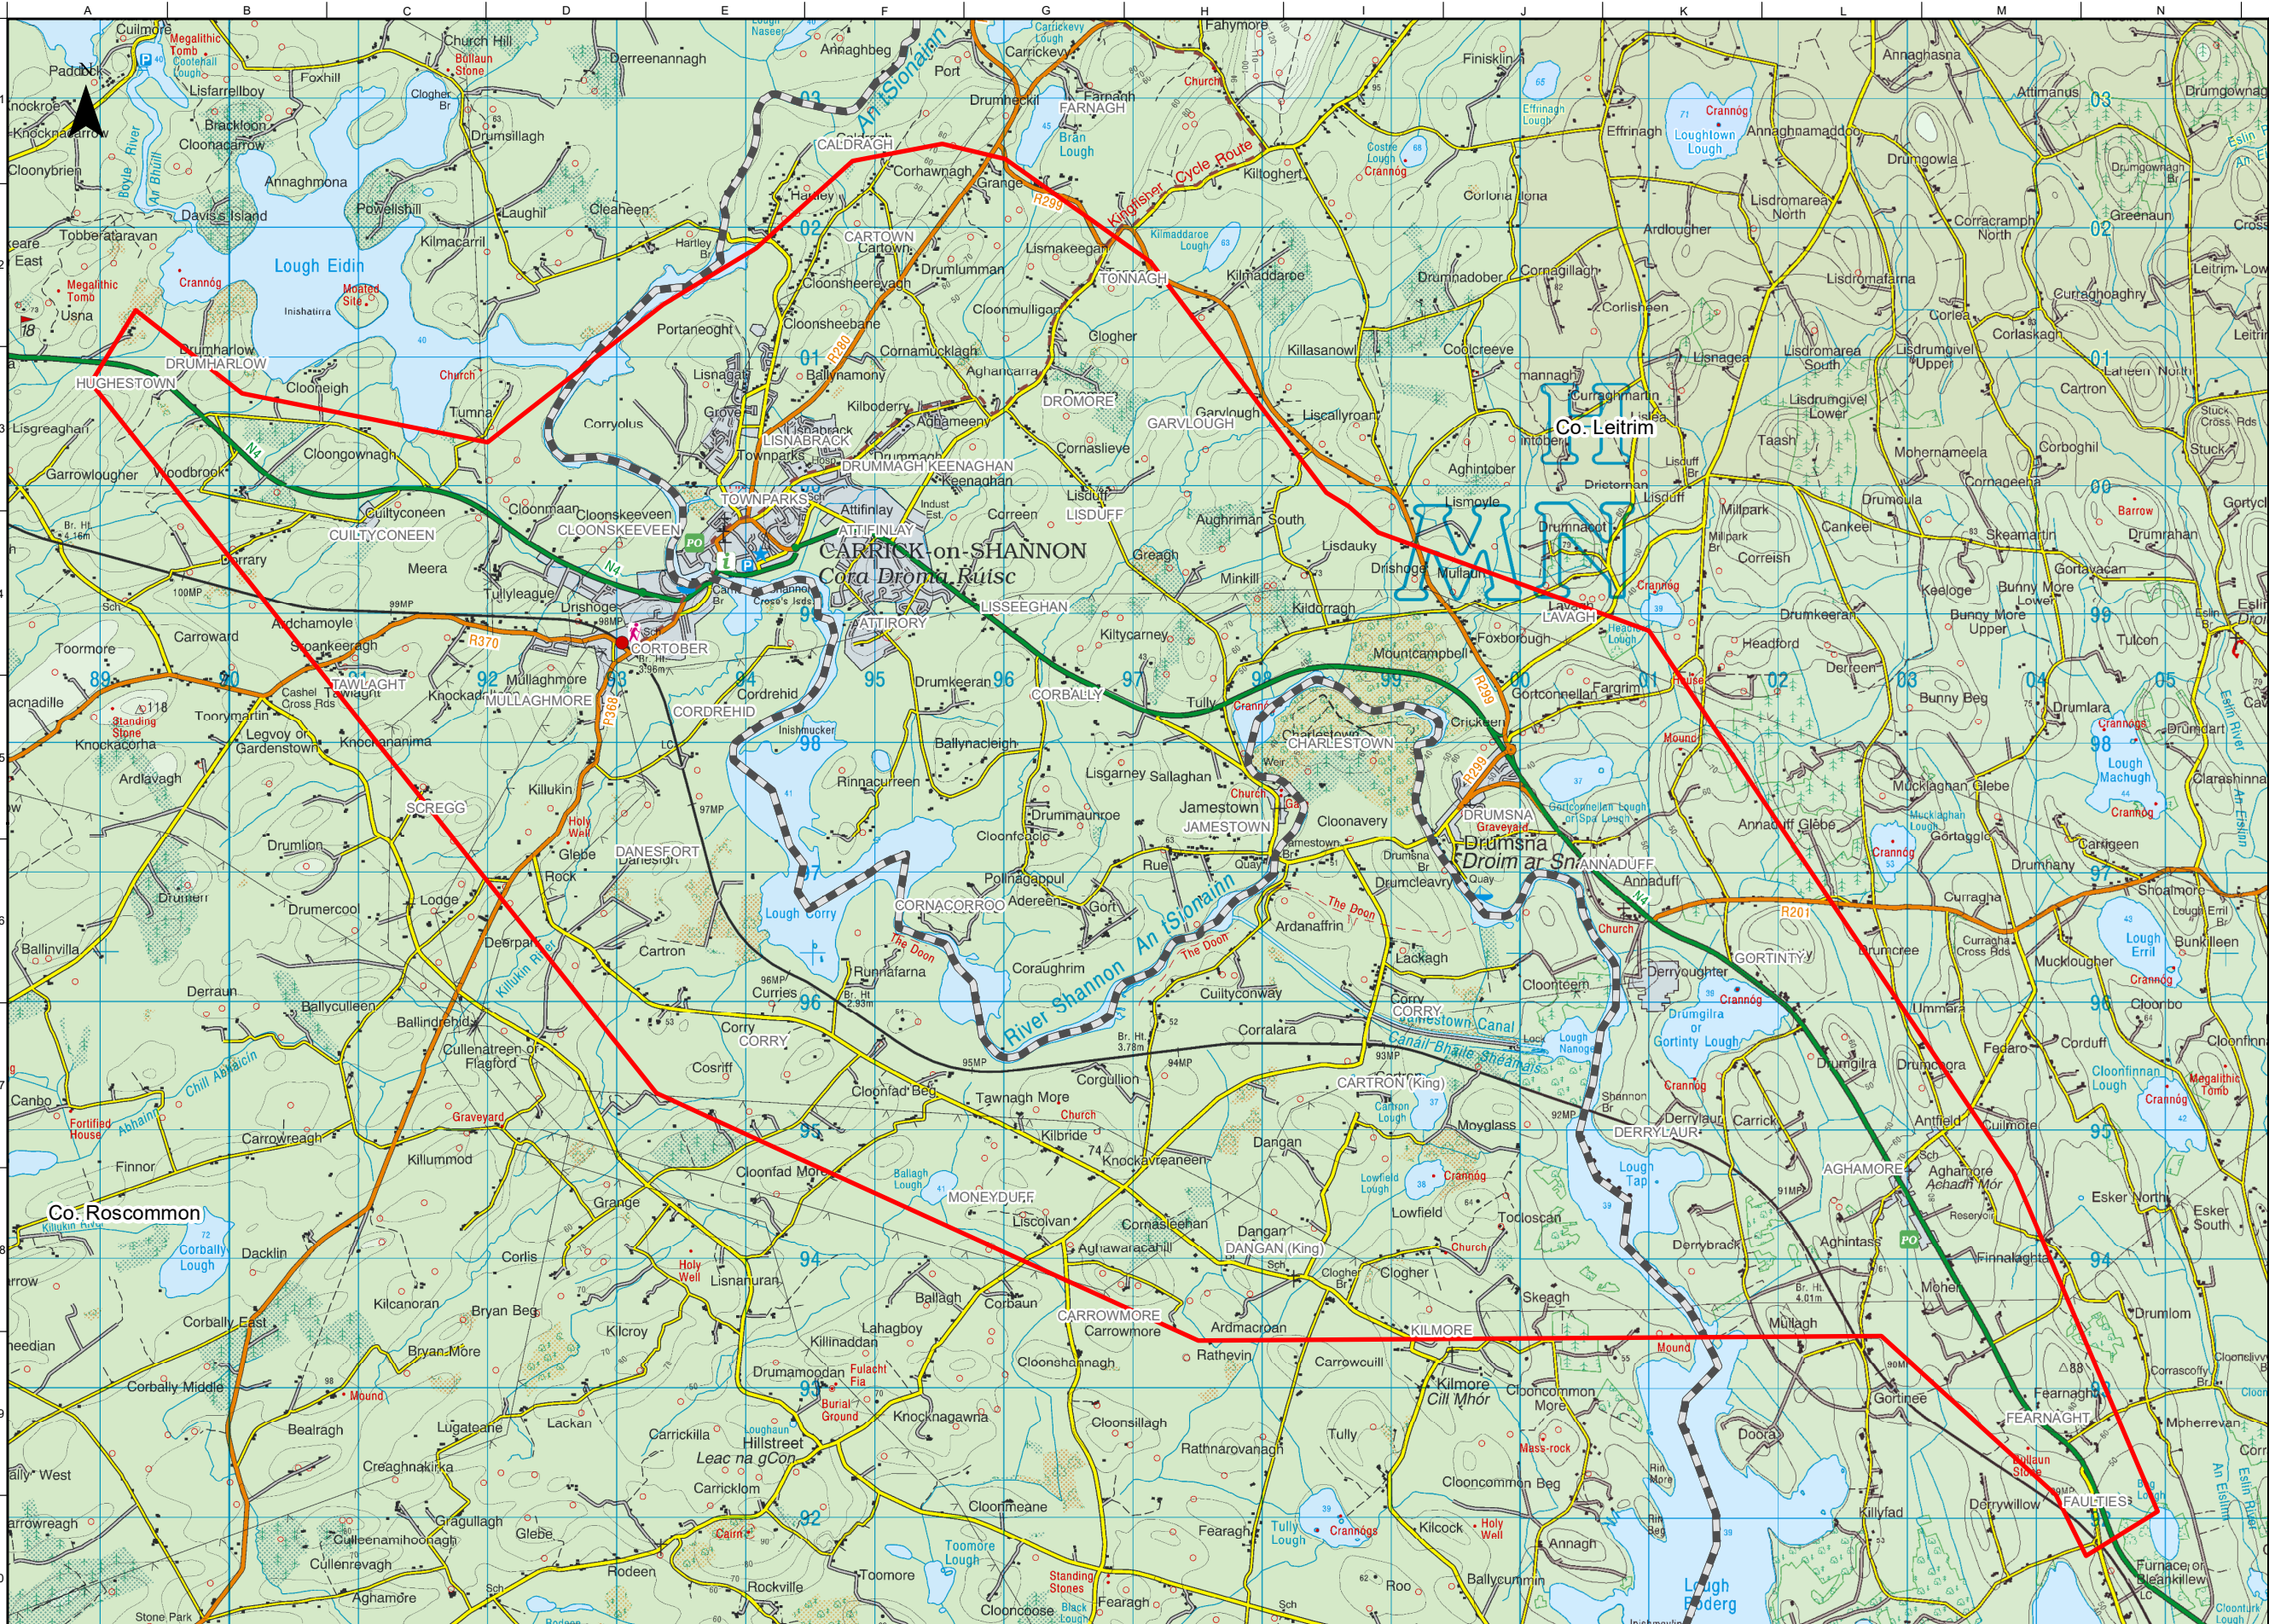

FOR INFORMATION

- Legend**
- Study Area Boundary
 - Roscommon/Leitrim County Boundary

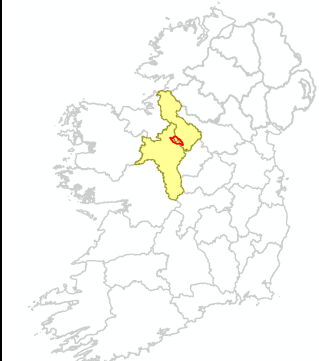

OSI Licence number 2022/OSI_NMA_139
OSI Licence number 2022/18/CCMA

Notes
Disclaimer Note:
The constraints shown are draft only and subject to change. More detailed assessments, on-going studies and the information received from the public may result in changes to these constraints.

Note S anta:
T  na srianta at  l irithe ina bhfoirm dr acht, d' headfa  athraithe teacht orthu. Is mar thoradh ar mheas unaithe n os mionchruinne, ar staid ear lean nach agus ar eolas   nbobal go nd adfar athruithe ar na srianta seo.

Clients


**Comhairle Chontae Liatroma
Leitrim County Council**

Comhairle Chontae Ros Com in
Roscommon County Council

**Tionscadal  ireann
Project Ireland
2040**

TII
Transport Infrastructure Ireland

**An Roinn Iompair
Department of Transport**

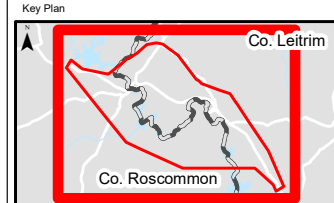

Consultant

ARUP

Corporate House
City East Business Park
Ballybrit, Galway, Ireland

Tel +353 (0)91 460675
www.carrickdrom.ie
www.arup.ie

Job Title
N4 Carrick-on-Shannon to Dromod Project

Scale 1 : 50000 @A3

Role Environmental Specialists

Date September 2020

P06	22/07/2022	AG	LH	EMC
P05	01/03/2022	AG	LH	HK
P04	28/01/2022	AG	LH	HK
P03	23/07/2021	KW	LH	HK
P02	25/05/2021	KW	LH	HK
P01	03/09/2021	AG	LH	HK
Issued for Information (Status S3)				
Issue	Date	By	Chkd	Appd

Drawing Title
Study Area Boundary.
Sheet 1 of 1

Suitability

For Information

Job No	Figure ID	Rev.
274219	Figure 4.1.1.1	P06

Drawing No
274219-ARUP-02-OS-DR-YE-000001