


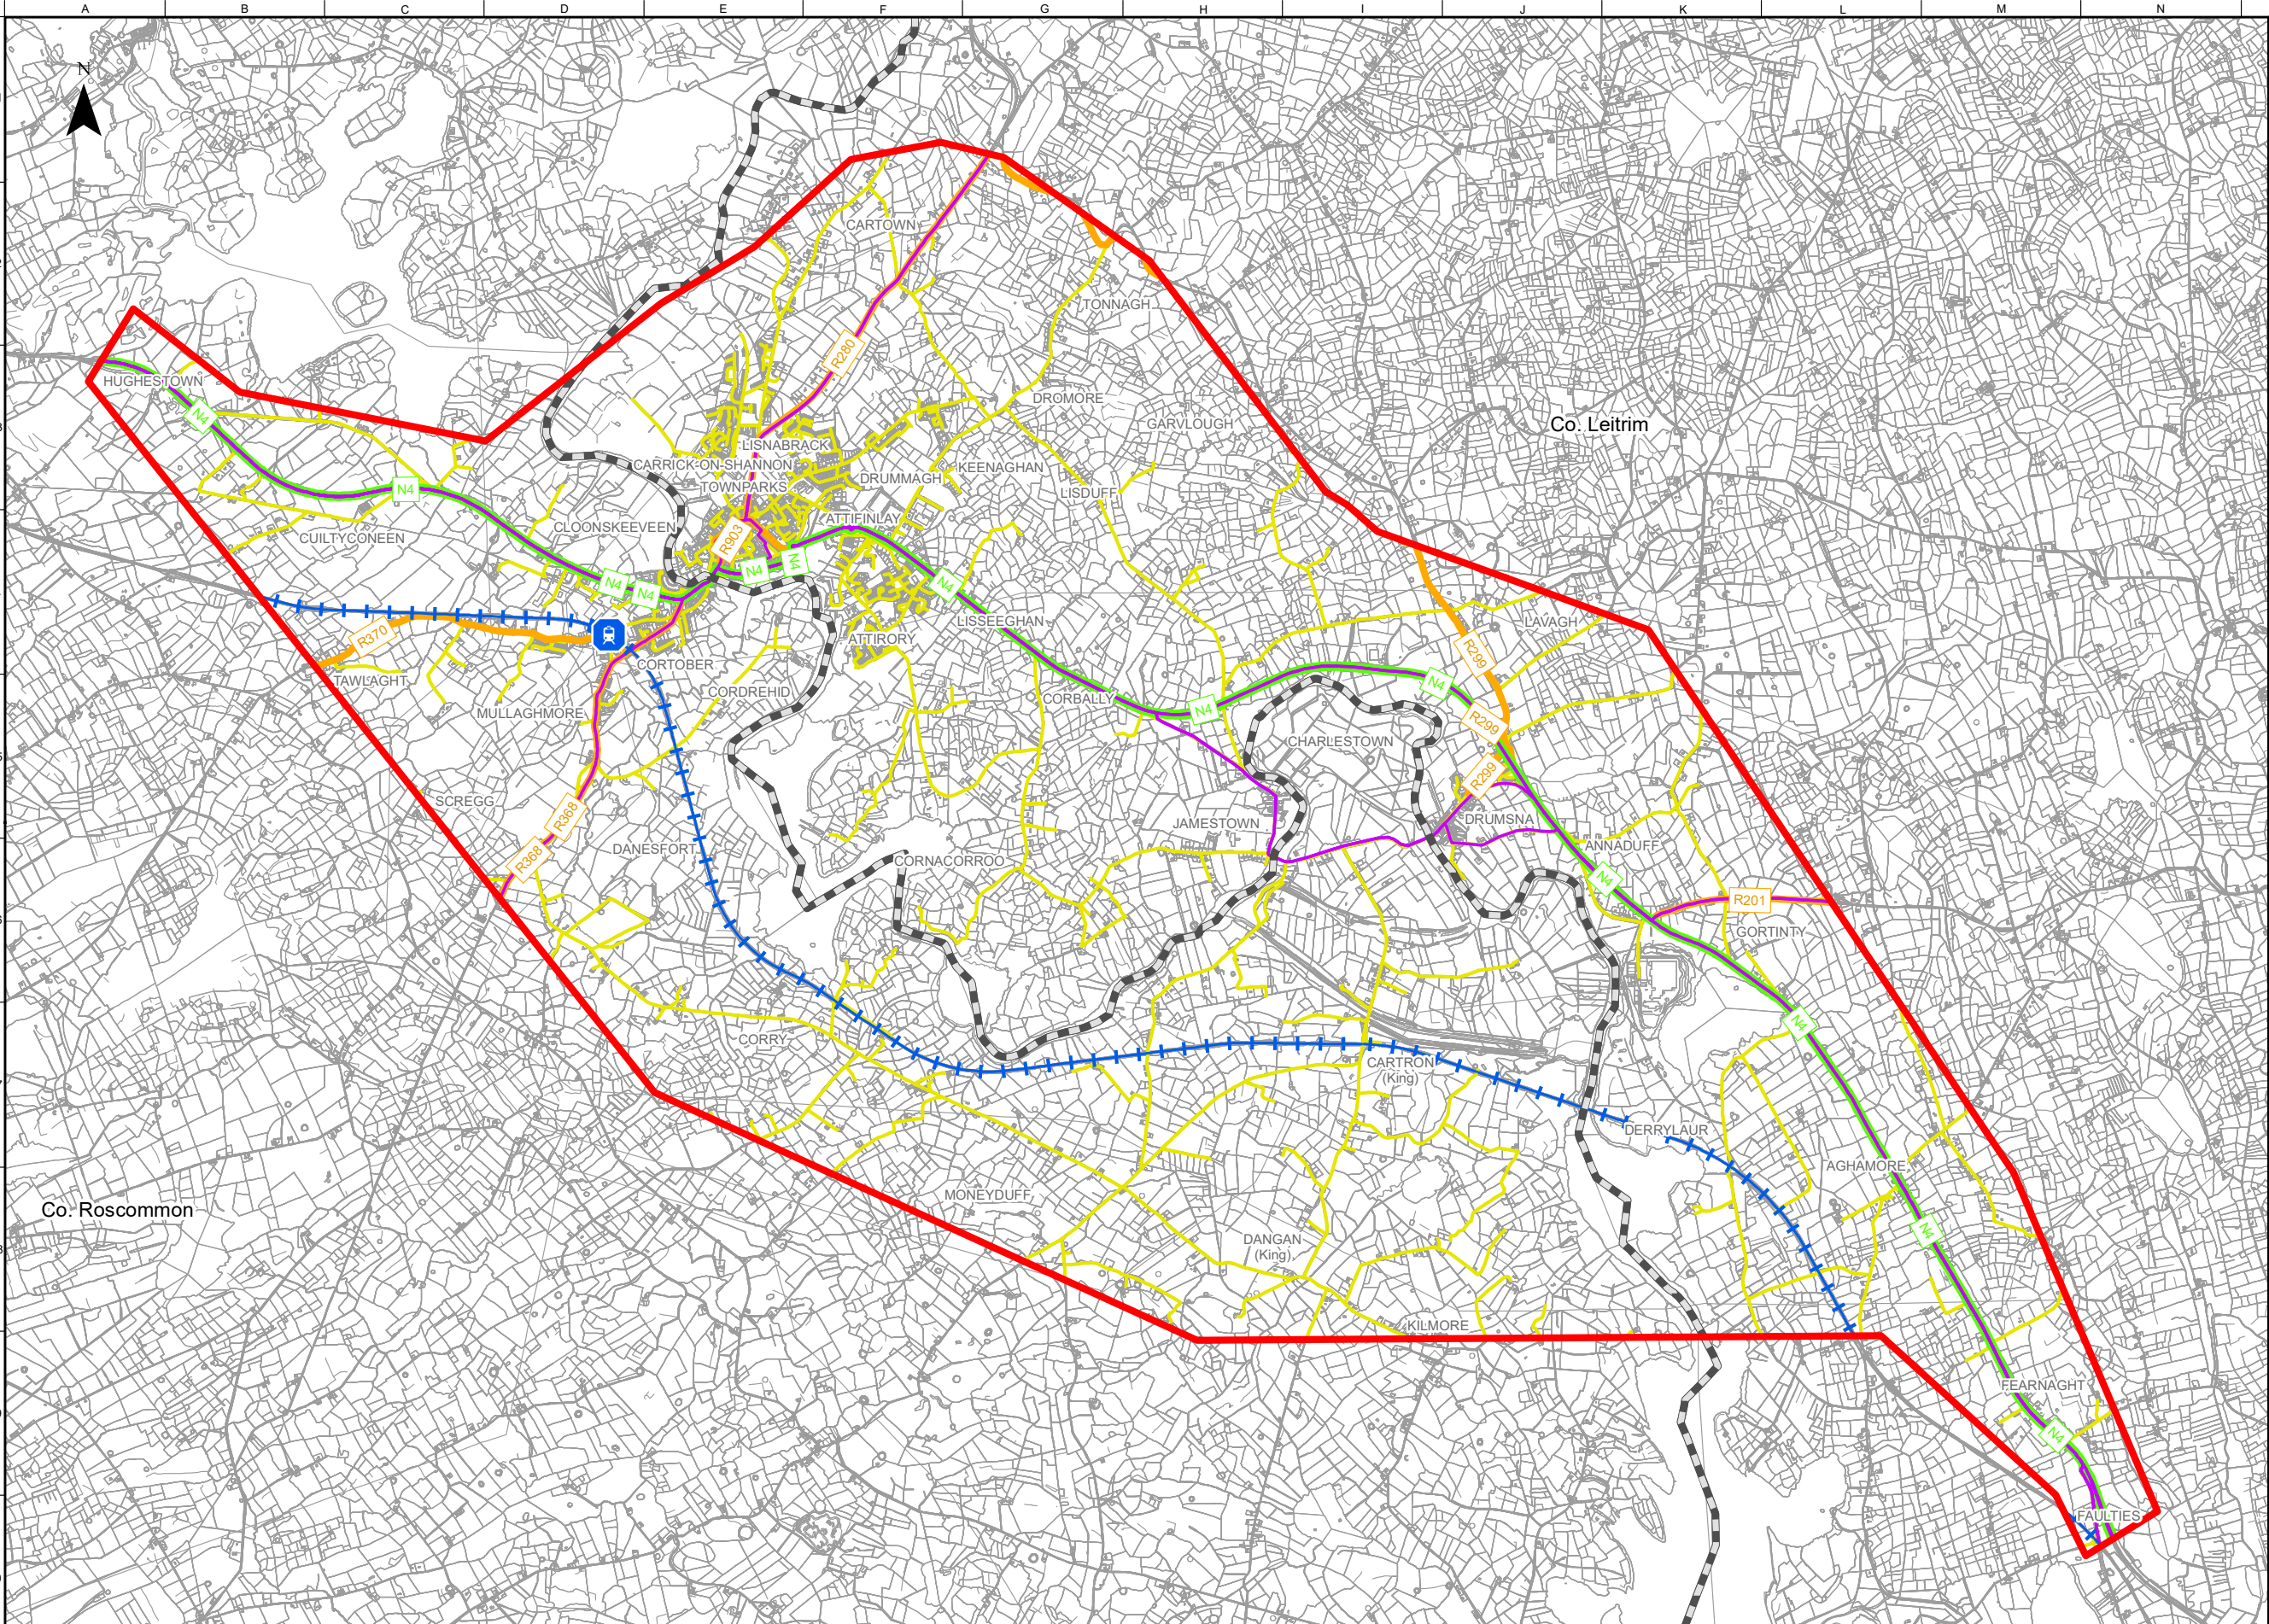

FOR INFORMATION

- Legend**
- Study Area Boundary
 - Roscommon/Leitrim County Boundary
 - Railway Station
 - Railway Line
 - Bus Eireann Routes
- Existing Road Network**
- National Road
 - Regional Road
 - Local Road

Notes

Disclaimer Note:
The constraints shown are draft only and subject to change. More detailed assessments, on-going studies and the information received from the public may result in changes to these constraints.

Note Séanta:
Tá na srianta atá léirithe ina bhfoirm dréacht, d'fhéadfaí athraithe teacht orthu. Is mar thoradh ar mheasúnaithe níos mionchruinne, ar staidéar leanúnach agus ar eolas ón bpobal go ndéadfar athruithe ar na srianta seo.

Clients


Comhairle Chontae Liatroma
Leitrim County Council

An Roinn Iompair
Department of Transport

Tionscadal Éireann
Project Ireland
2040

TII
Transport Infrastructure Ireland

Comhairle Contae Ros Comáin
Roscommon County Council

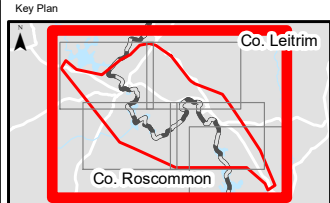

Consultant

ARUP

Corporate House
City East Business Park
Ballybrilly, Galway, Ireland

Tel +353 (0)91 460675
www.carriackdromod.ie
www.arup.ie

Job Title
N4 Carrick-on-Shannon to Dromod Project

Carrick-on-Shannon to Dromod

Scale: 1 : 50000 @A3

Role: Environmental Specialists

Date: July 2021

P04	22/07/2022	AG	LH	EMC
P03	01/03/2022	AG	LH	HK
P02	28/01/2022	AG	LH	HK
P01	23/07/2021	AG	LH	HK
Issued for Information (Status S3)				
Issue	Date	By	Chkd	Appd


Drawing Title
Engineering Constraints
Sheet 1 of 6

Suitability

For Information

Job No	Figure ID	Rev.
274219	Figure 4.2.1.0	P04

Drawing No
274219-ARUP-02-OS-DR-YE-000002

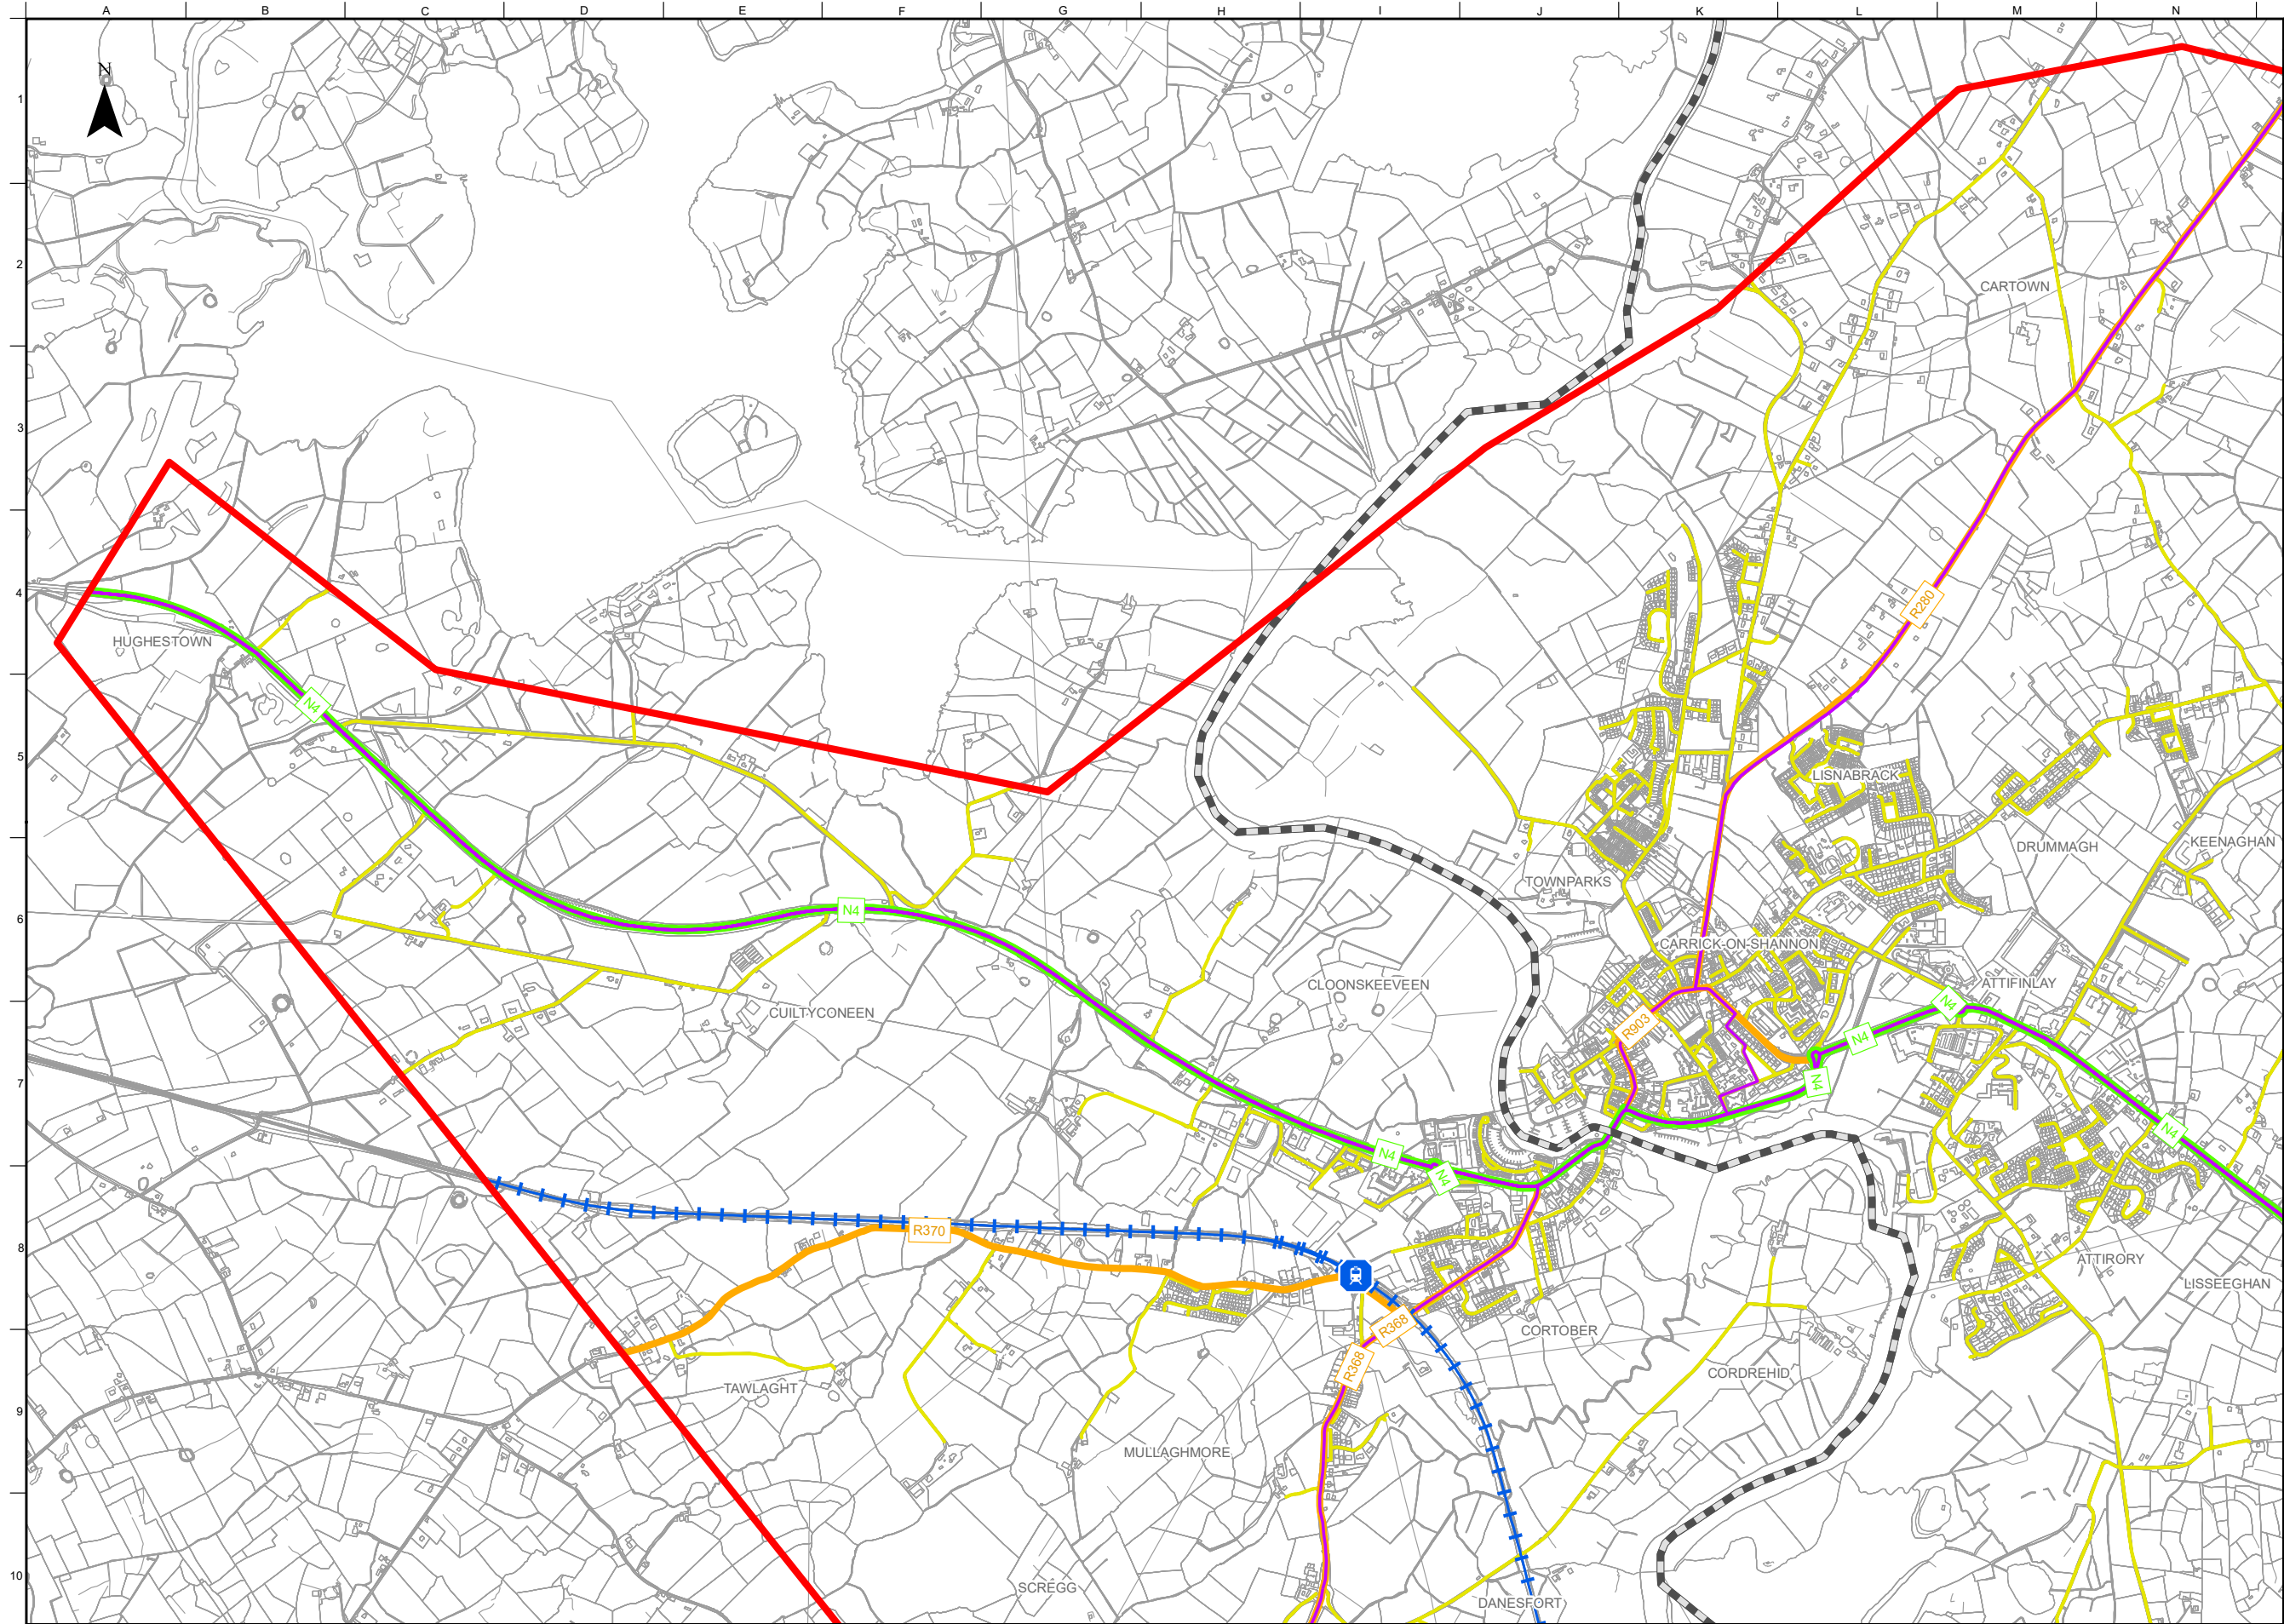

FOR INFORMATION

- Legend**
- Study Area Boundary
 - Roscommon/Leitrim County Boundary
 - Railway Station
 - Railway Line
 - Bus Eireann Routes
- Existing Road Network**
- National Road
 - Regional Road
 - Local Road

OSI Licence number 2022/OSI_NMA_139
OSI Licence number 2022/18/CCMA

Notes

Disclaimer Note:
The constraints shown are draft only and subject to change. More detailed assessments, on-going studies and the information received from the public may result in changes to these constraints.

Note Séanta:
Tá na srianta atá léirithe ina bhfoirm dréacht, d'fhéadfaí athraithe teacht orthu. Is mar thoradh ar mheasúnaithe níos mionchruinne, ar staidéar leanúnach agus ar eolas ón bpobal go ndéadfar athruithe ar na srianta seo.

Clients



Comhairle Chontae Liatroma
Leitrim County Council



Comhairle Contae Ros Comáin
Roscommon County Council



An Roinn Iompair
Department of Transport




Tionscadal Éireann
Project Ireland
2040



TII
Bonnagar Ionad Éireann
Transport Infrastructure Ireland



ARUP

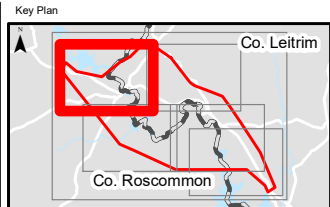

Consultant

ARUP

Corporate House
City East Business Park
Ballybrit, Galway, Ireland

Tel +353 (0)91 460675
www.carrickdromod.ie
www.arup.ie

Job Title
N4 Carrick-on-Shannon to Dromod Project



Carrick-on-Shannon to Dromod

Scale 1 : 20000 @A3

Role Environmental Specialists

Date July 2021

P04	22/07/2022	AG	LH	EMC
P03	01/03/2022	AG	LH	HK
P02	28/01/2022	AG	LH	HK
P01	23/07/2021	AG	LH	HK
Issued for Information (Status S3)				
Issue	Date	By	Chkd	Appd


Drawing Title
Engineering Constraints
Sheet 2 of 6

Suitability

For Information

Job No	Figure ID	Rev.
274219	Figure 4.2.1.1	P04

Drawing No
274219-ARUP-02-OS-DR-YE-000003

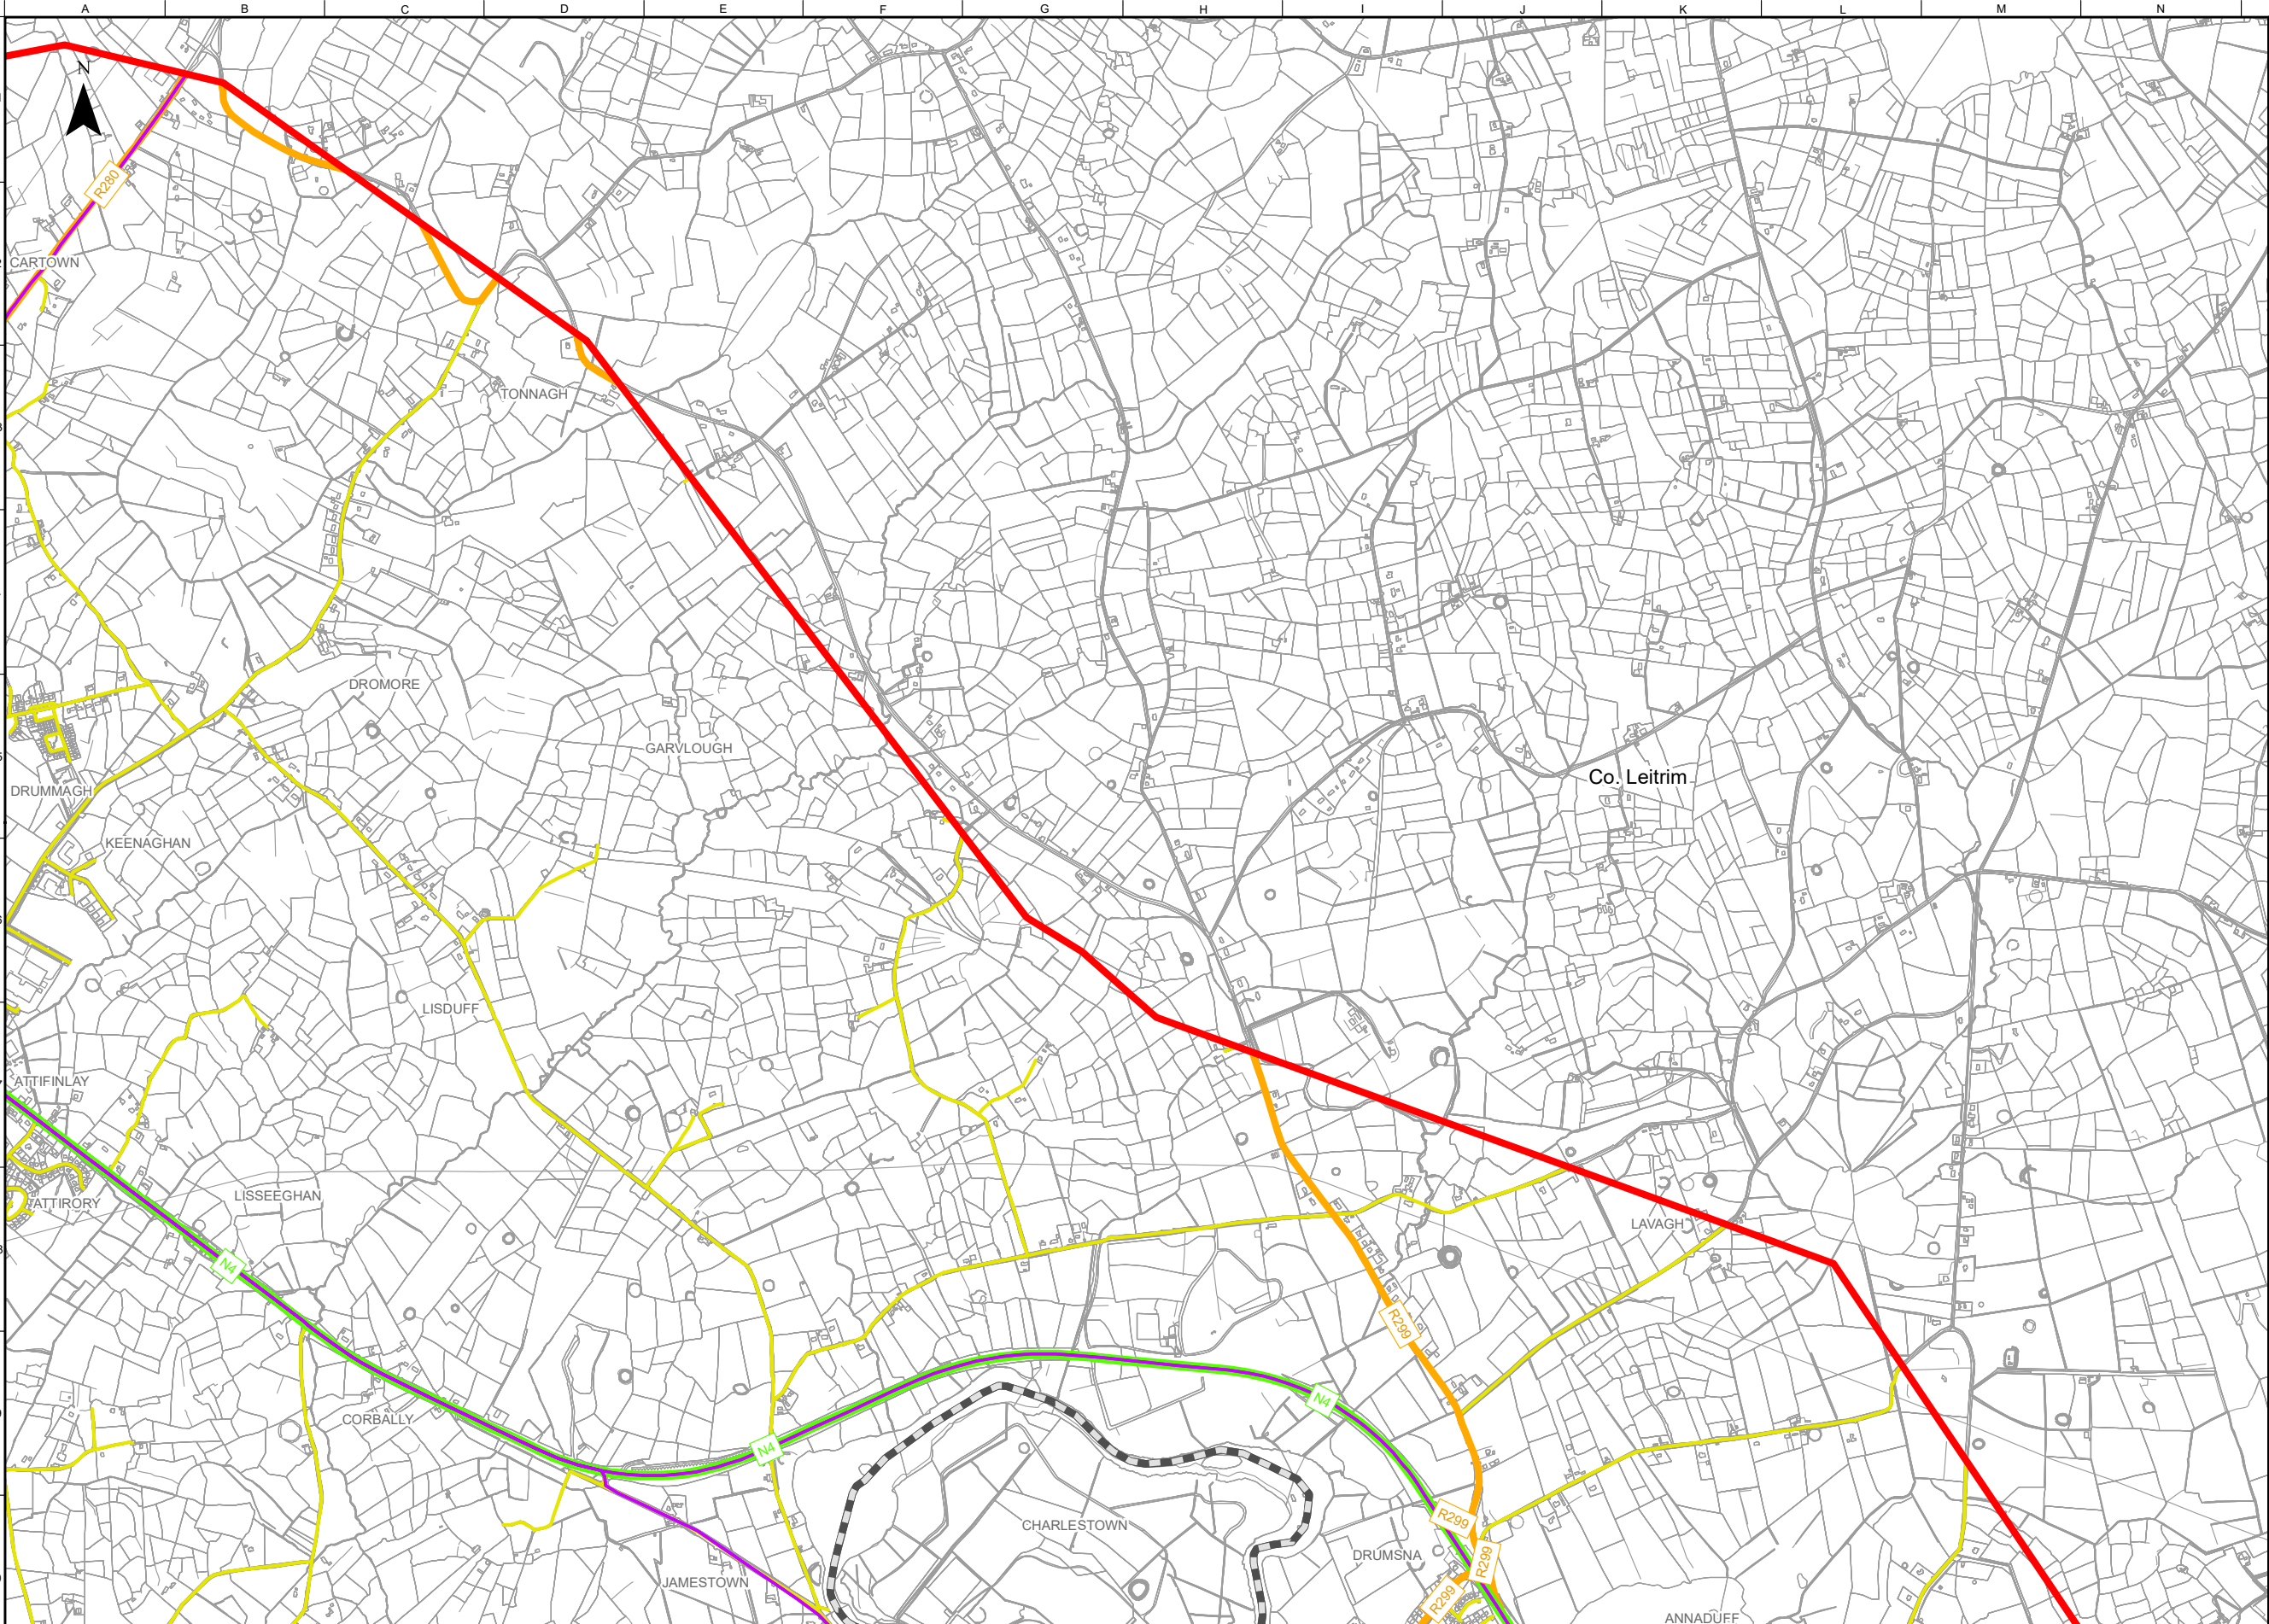

FOR INFORMATION

Legend

Study Area Boundary

Roscommon/Leitrim County Boundary

Bus Eireann Routes

Existing Road Network

National Road

Regional Road

Local Road

Notes

Disclaimer Note:
The constraints shown are draft only and subject to change. More detailed assessments, on-going studies and the information received from the public may result in changes to these constraints.

Note Séanta:
Tá na srianta atá léirithe ina bhfoirm dréacht, d'fhéadfaí athraithe teacht orthu. Is mar thoradh ar mheasúnaithe níos mionchruinne, ar staidéar leanúnach agus ar eolas ón bpobal go ndéadfar athruithe ar na srianta seo.

Clients

Comhairle Chontae Liatroma
Leitrim County Council

Comhairle Contae Ros Comáin
Roscommon County Council

An Roinn Iompair
Department of Transport

Tionscadal Éireann
Project Ireland
2040

Tionnagar Iomair Éireann
Transport Infrastructure Ireland

ROS
MON

Key Plan

Consultant

ARUP

Corporate House
City East Business Park
Ballybrin, Galway, Ireland

Tel +353 (0)91 460675
www.carrickdromod.ie
www.arup.ie

Job Title

N4 Carrick-on-Shannon to Dromod Project

Carrick-on-Shannon to Dromod

Scale

1 : 20000 @A3

Role

Environmental Specialists

Date

July 2021

P04	22/07/2022	AG	LH	EMC
P03	01/03/2022	AG	LH	HK
P02	28/01/2022	AG	LH	HK
P01	23/07/2021	AG	LH	HK
Issued for Information (Status S3)				
Issue	Date	By	Chkd	Appd

Drawing Title

Engineering Constraints
Sheet 3 of 6

Suitability

For Information

Job No

274219

Figure ID

Figure 4.2.1.2

Rev.


P04

Drawing No

274219-ARUP-02-OS-DR-YE-000004

Do not scale

© Arup

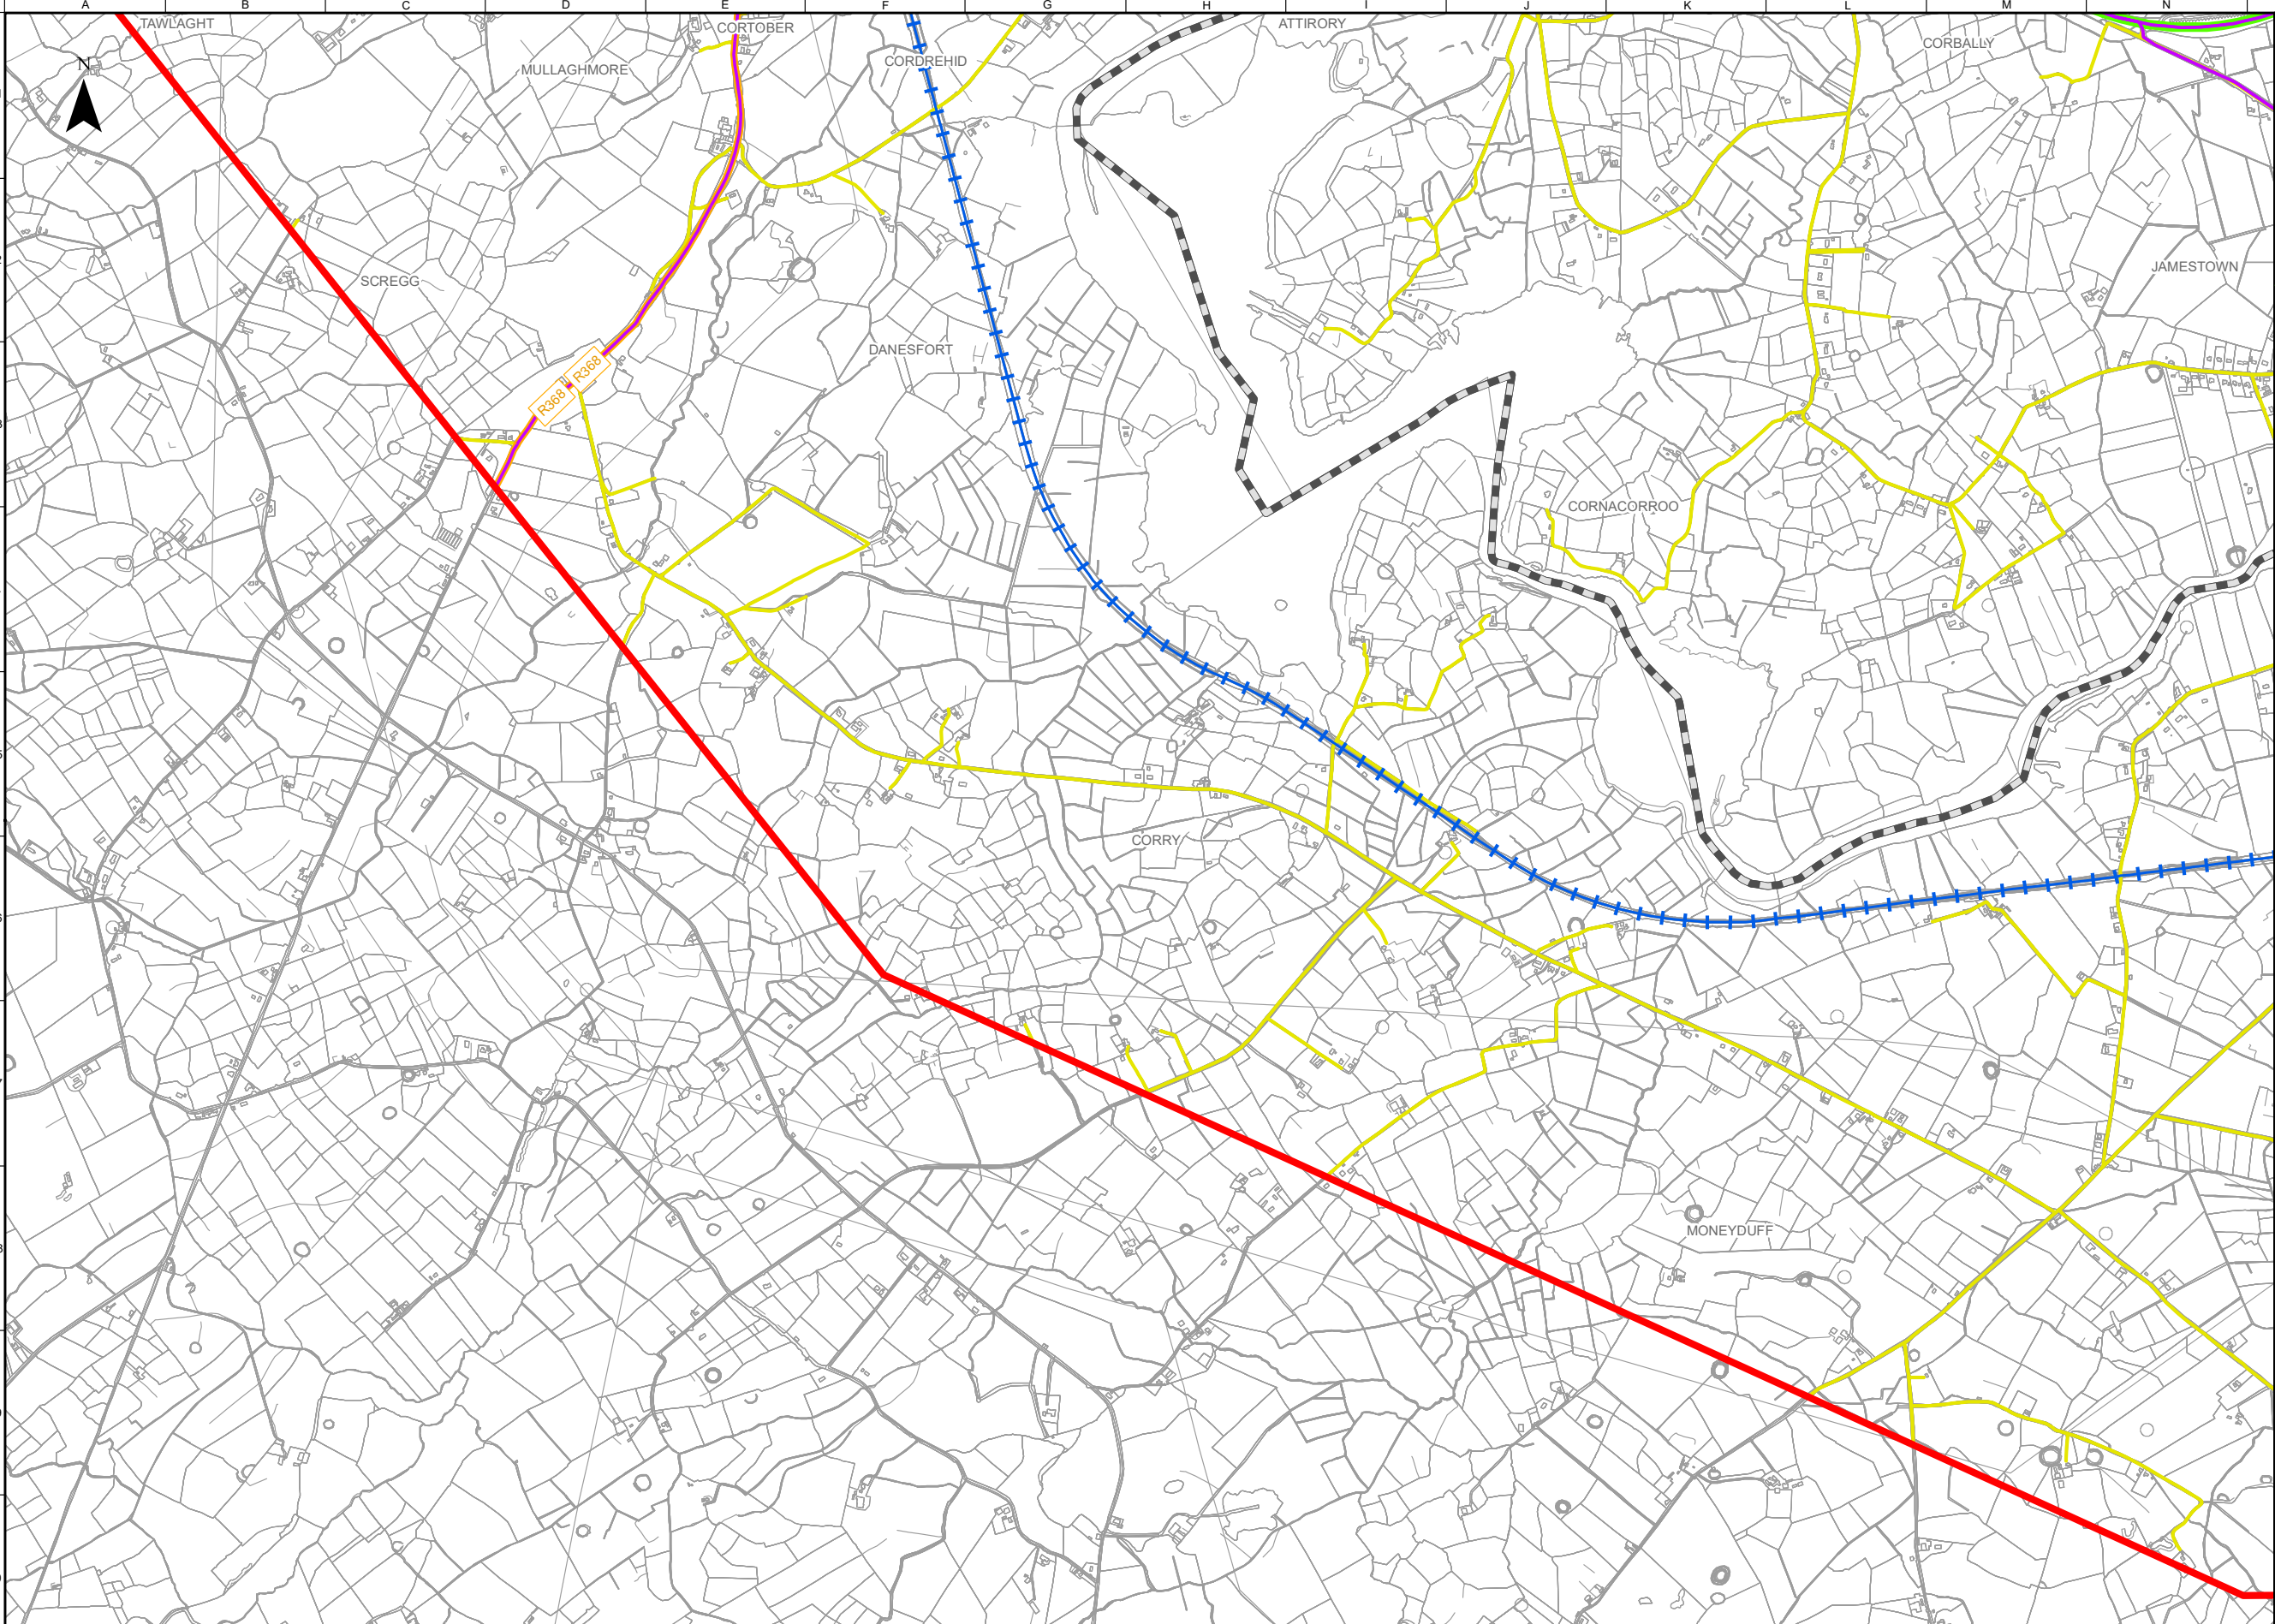

FOR INFORMATION

Legend

Study Area Boundary

Roscommon/Leitrim County Boundary

Railway Line

Bus Eireann Routes

Existing Road Network

National Road

Regional Road

Local Road

OSI Licence number 2022/OSI_NMA_139
OSI Licence number 2022/18/CCMA

Notes

Disclaimer Note:

The constraints shown are draft only and subject to change. More detailed assessments, on-going studies and the information received from the public may result in changes to these constraints.

Note Séanta:

Tá na srianta atá léirithe ina bhfoirm dréacht, d'fhéadfaí athraithe teacht orthu. Is mar thoradh ar mheasúnaithe níos mionchruinne, ar staidéar leanúnach agus ar eolas ón bpobal go ndéadfar athruithe ar na srianta seo.

Clients

Comhairle Chontae Liatroma

Leitrim County Council

Comhairle Contae Ros Comáin

Roscommon County Council

An Roinn Iompair

Department of Transport

Tionscadal Éireann

Project Ireland 2040

Bonnagar Iomair Éireann

Transport Infrastructure Ireland

ARUP

Key Plan

Consultant

ARUP

Corporate House

City East Business Park

Ballybrit, Galway, Ireland

Tel +353 (0)91 460675

www.carrickdromod.ie

www.arup.ie

Job Title

N4 Carrick-on-Shannon to Dromod Project

Carrick-on-Shannon to Dromod

Scale

1 : 20000 @A3

Role

Environmental Specialists

Date

July 2021

P04	22/07/2022	AG	LH	EMC
P03	01/03/2022	AG	LH	HK
P02	28/01/2022	AG	LH	HK
P01	23/07/2021	AG	LH	HK

Issued for Information (Status S3)

Issue	Date	By	Chkd	Appd
-------	------	----	------	------

Drawing Title

Engineering Constraints

Sheet 4 of 6

Suitability

For Information

Job No

274219

Figure ID

Figure 4.2.1.3

Rev.


P04

Drawing No

274219-ARUP-02-OS-DR-YE-000005

Do not scale

© Arup

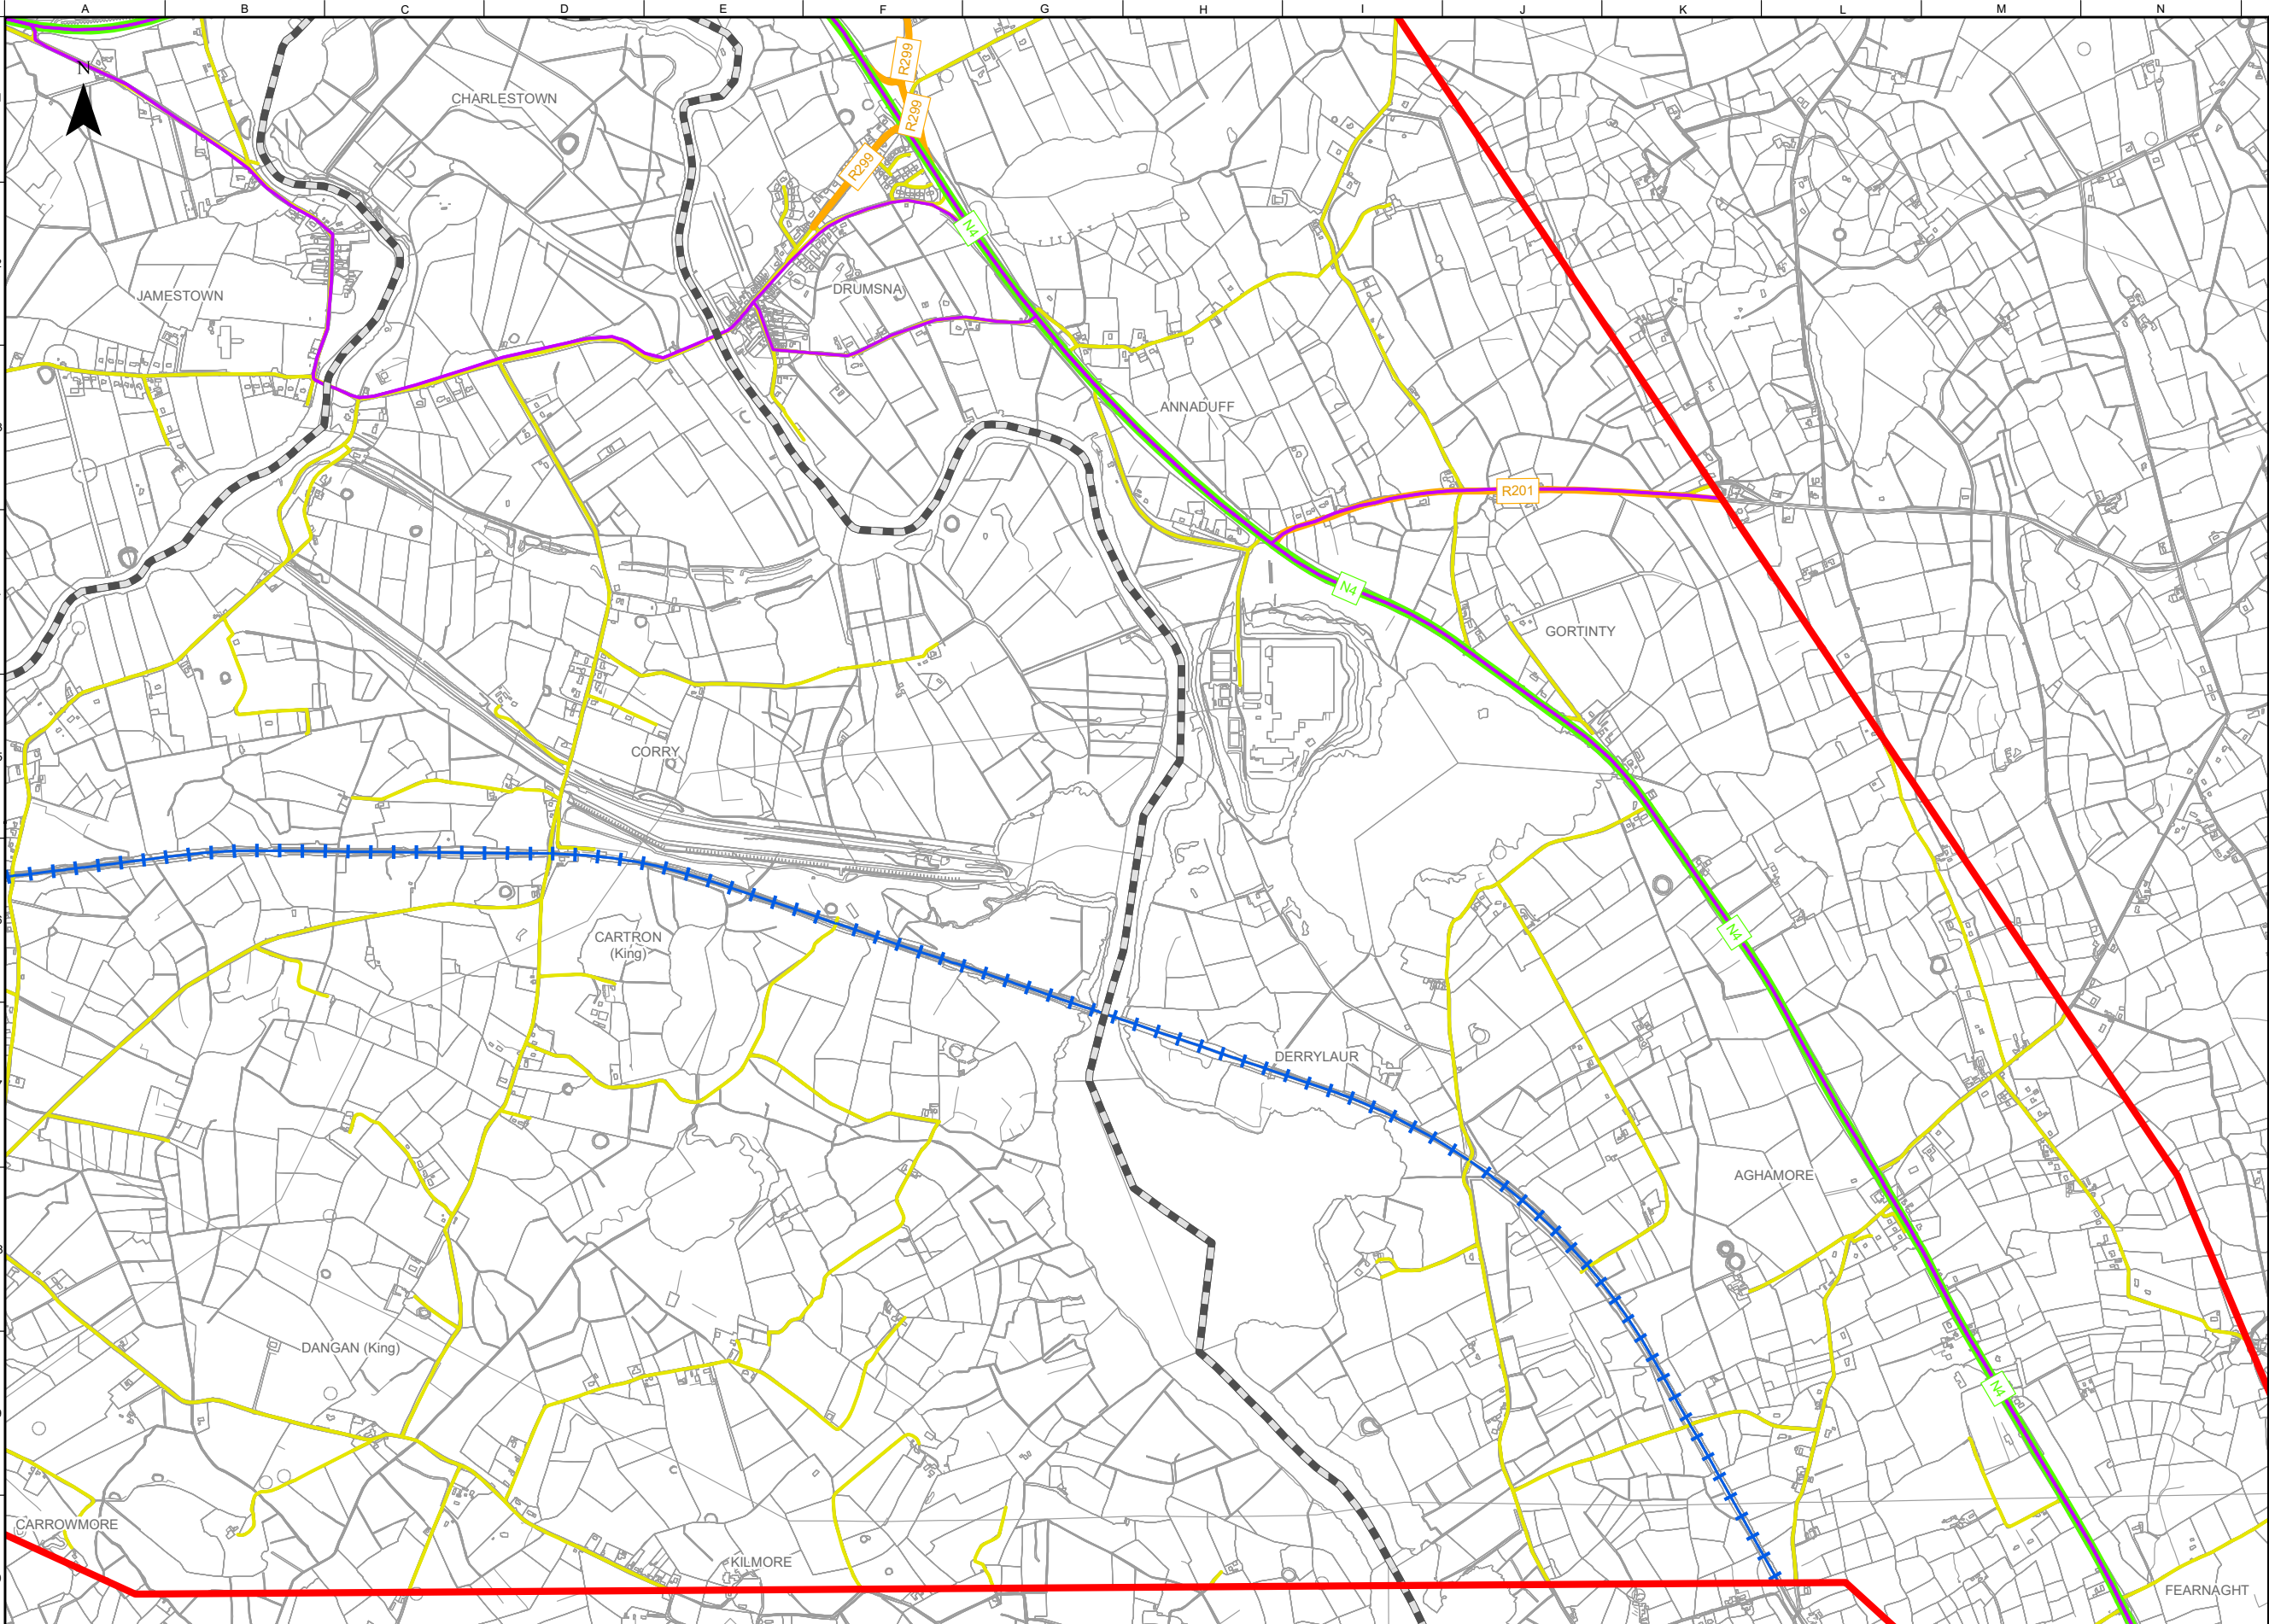

FOR INFORMATION

- Legend**
- Study Area Boundary
 - Roscommon/Leitrim County Boundary
 - Railway Line
 - Bus Eireann Routes
- Existing Road Network**
- National Road
 - Regional Road
 - Local Road

Notes

Disclaimer Note:
The constraints shown are draft only and subject to change. More detailed assessments, on-going studies and the information received from the public may result in changes to these constraints.

Note Séanta:
Tá na srianta atá léirithe ina bhfoirm dréacht, d'fhéadfaí athraithe teacht orthu. Is mar thoradh ar mheasúnaithe níos mionchruinne, ar staidéar leanúnach agus ar eolas ón bpobal go ndéadfar athruithe ar na srianta seo.

Clients



Comhairle Chontae Liatroma
Leitrim County Council



Comhairle Contae Ros Comáin
Roscommon County Council



An Roinn Iompair
Department of Transport




Tionscadal Éireann
Project Ireland
2040



TII
Transport Infrastructure Ireland



Comhairle Contae Ros Comáin
Roscommon County Council

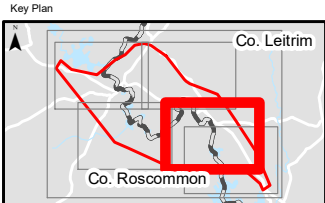

Consultant

ARUP

Corporate House
City East Business Park
Ballybrit, Galway, Ireland

Tel +353 (0)91 460675
www.carriackdromod.ie
www.arup.ie

Job Title
N4 Carrick-on-Shannon to Dromod Project



Carrick-on-Shannon to Dromod

Scale 1 : 20000 @A3

Role Environmental Specialists

Date July 2021

P04	22/07/2022	AG	LH	EMC
P03	01/03/2022	AG	LH	HK
P02	28/01/2022	AG	LH	HK
P01	23/07/2021	AG	LH	HK
Issued for Information (Status S3)				
Issue	Date	By	Chkd	Appd


Drawing Title
Engineering Constraints
Sheet 5 of 6

Suitability

For Information

Job No	Figure ID	Rev.
274219	Figure 4.2.1.4	P04

Drawing No
274219-ARUP-02-OS-DR-YE-000006

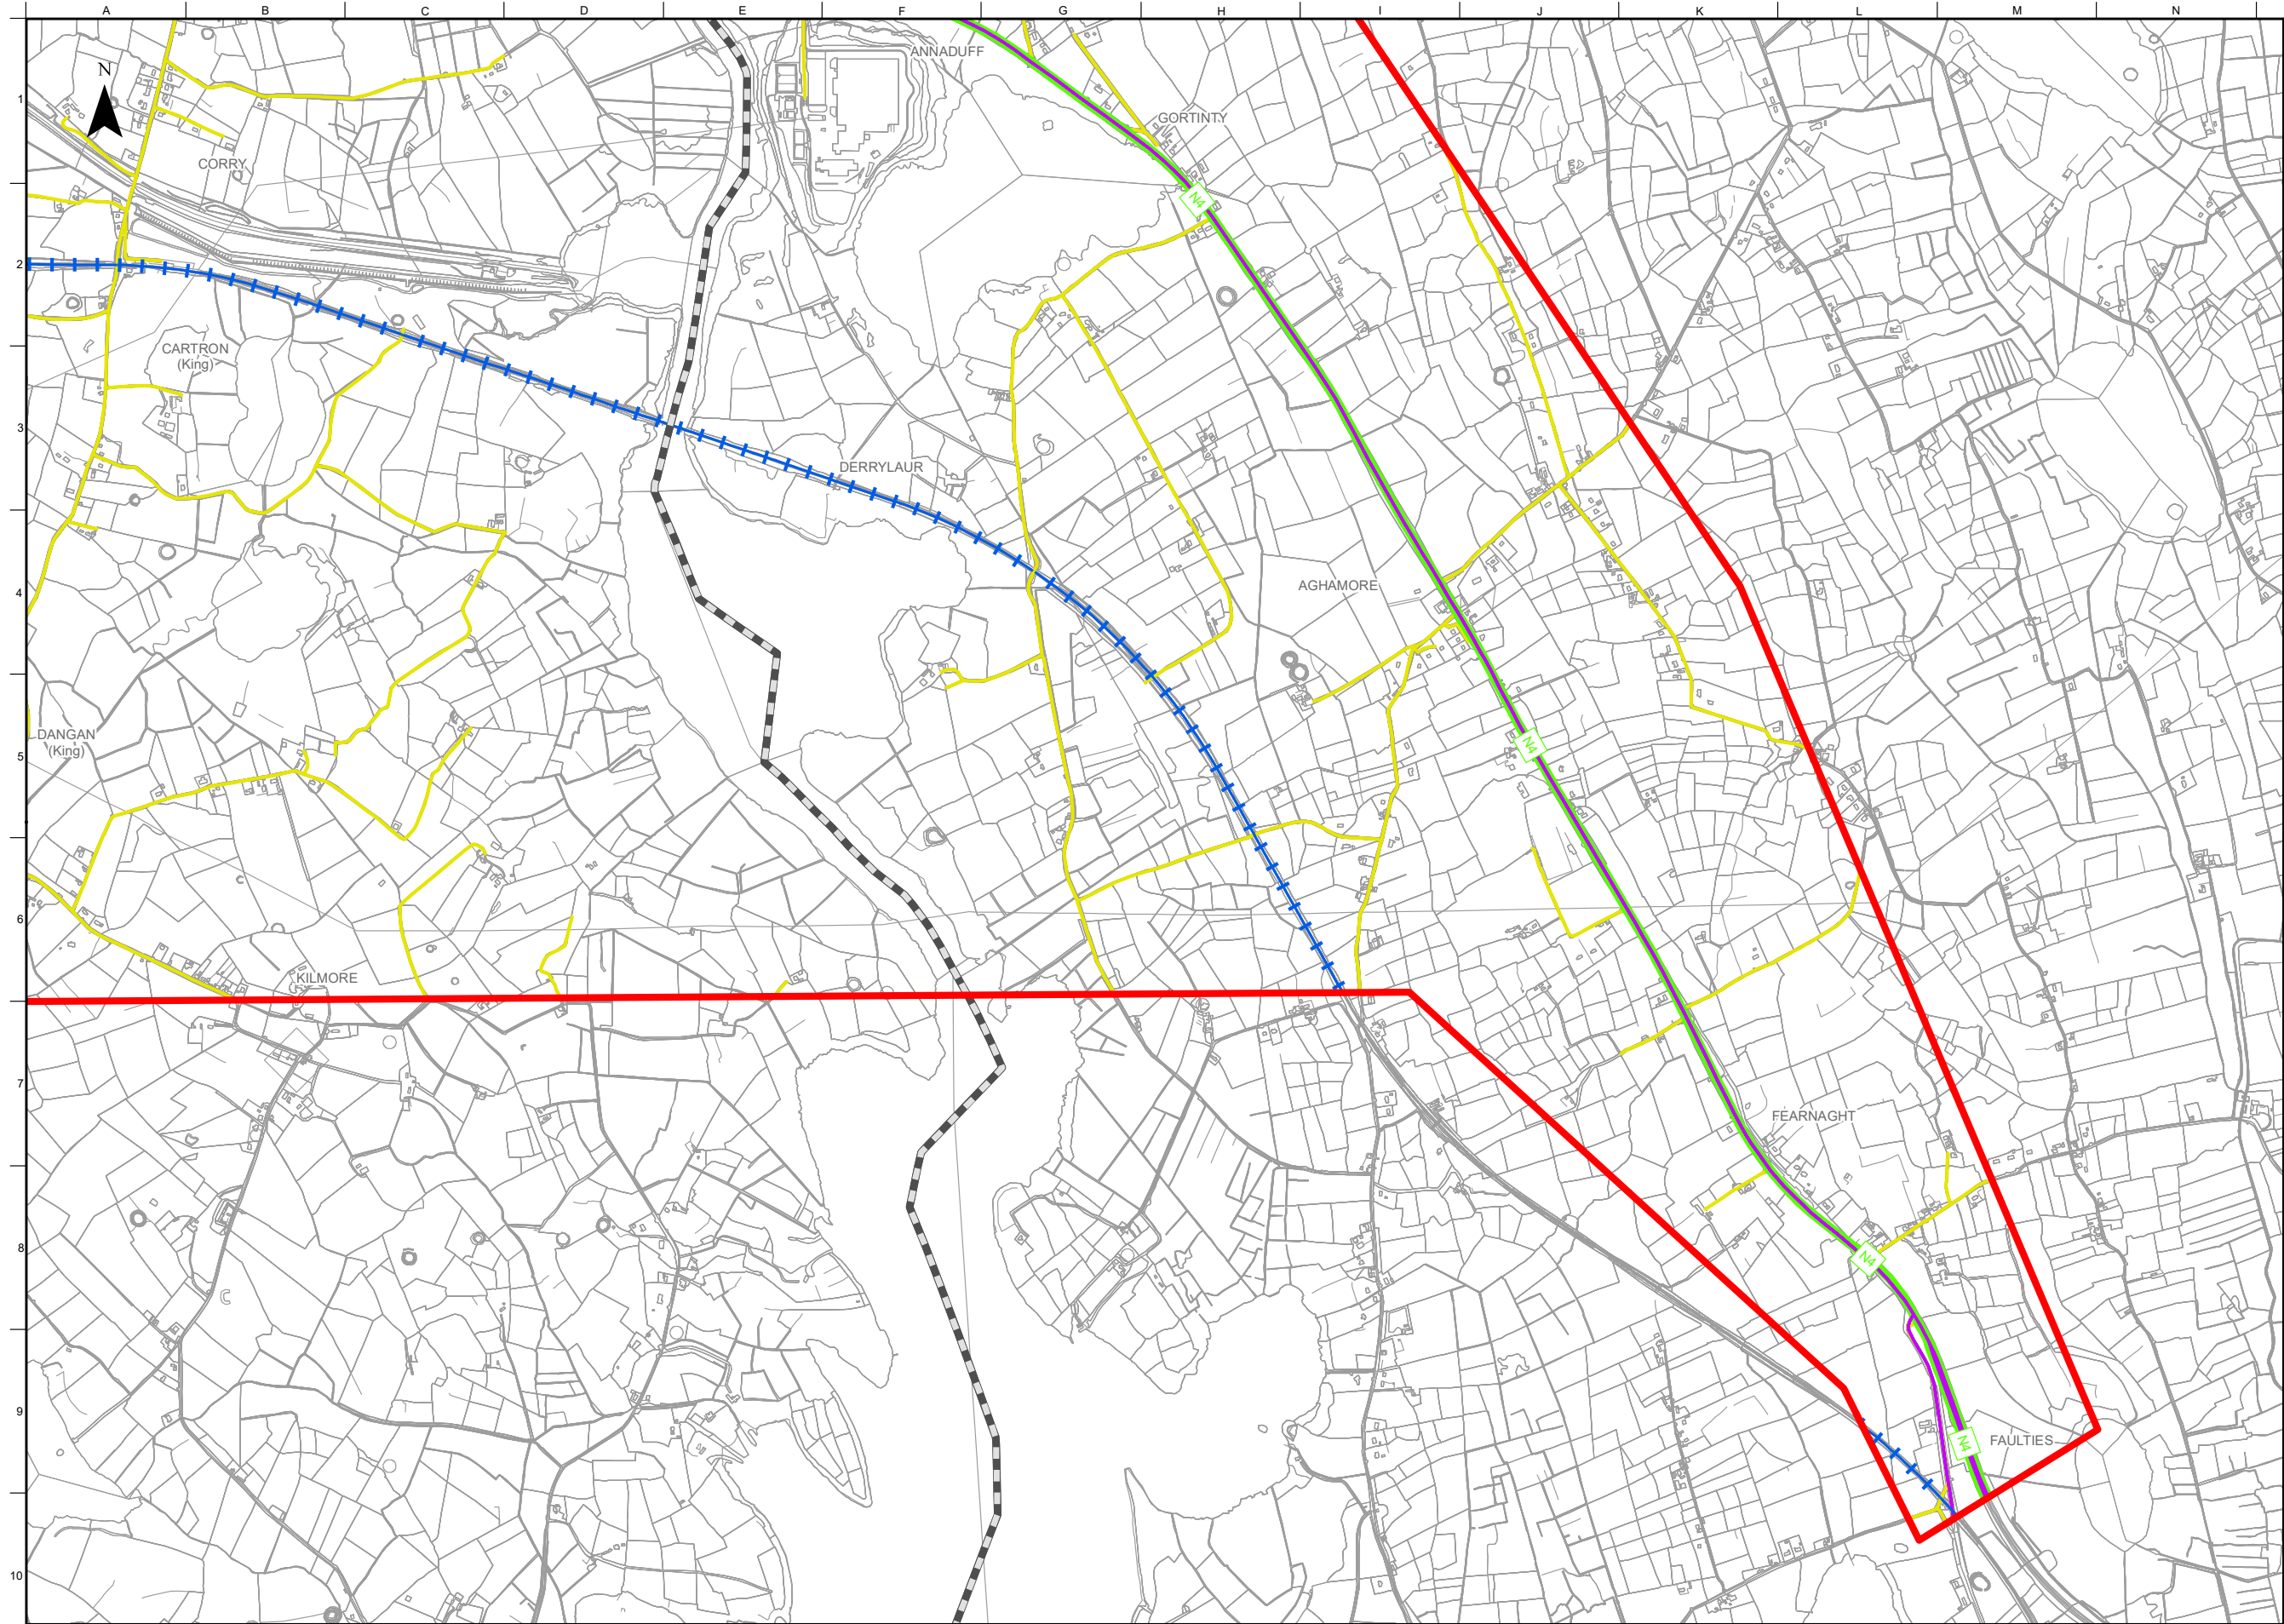

FOR INFORMATION

- Legend**
- Study Area Boundary
 - Roscommon/Leitrim County Boundary
 - Railway Line
 - Bus Eireann Routes
- Existing Road Network**
- National Road
 - Local Road

Notes

Disclaimer Note:
The constraints shown are draft only and subject to change. More detailed assessments, on-going studies and the information received from the public may result in changes to these constraints.

Note Séanta:
Tá na srianta atá léirithe ina bhfoirm dréacht, d'fhéadfaí athraithe teacht orthu. Is mar thoradh ar mheasúnaithe níos mionchruinne, ar staidéar leanúnach agus ar eolas ón bpobal go ndéadfar athruithe ar na srianta seo.

Clients

Comhairle Chontae Liatroma
Leitrim County Council


Comhairle Contae Ros Comáin
Roscommon County Council

An Roinn Iompair
Department of Transport

Tionscadal Éireann
Project Ireland 2040

TII
Bonnagar Iomair Éireann
Transport Infrastructure Ireland

ARUP

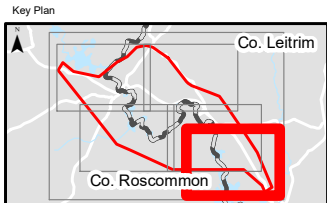

Consultant

ARUP

Corporate House
City East Business Park
Ballybrit, Galway, Ireland

Tel +353 (0)91 460675
www.carrixdromod.ie
www.arup.ie

Job Title
N4 Carrick-on-Shannon to Dromod Project

Carrick-on-Shannon to Dromod

Scale 1 : 20000 @A3

Role Environmental Specialists

Date July 2021

P04	22/07/2022	AG	LH	EMC
P03	01/03/2022	AG	LH	HK
P02	28/01/2022	AG	LH	HK
P01	23/07/2021	AG	LH	HK
Issued for Information (Status S3)				
Issue	Date	By	Chkd	Appd

Drawing Title
Engineering Constraints
Sheet 6 of 6

Suitability

For Information

Job No	Figure ID	Rev.
274219	Figure 4.2.1.5	P04

Drawing No
274219-ARUP-02-OS-DR-YE-000007