


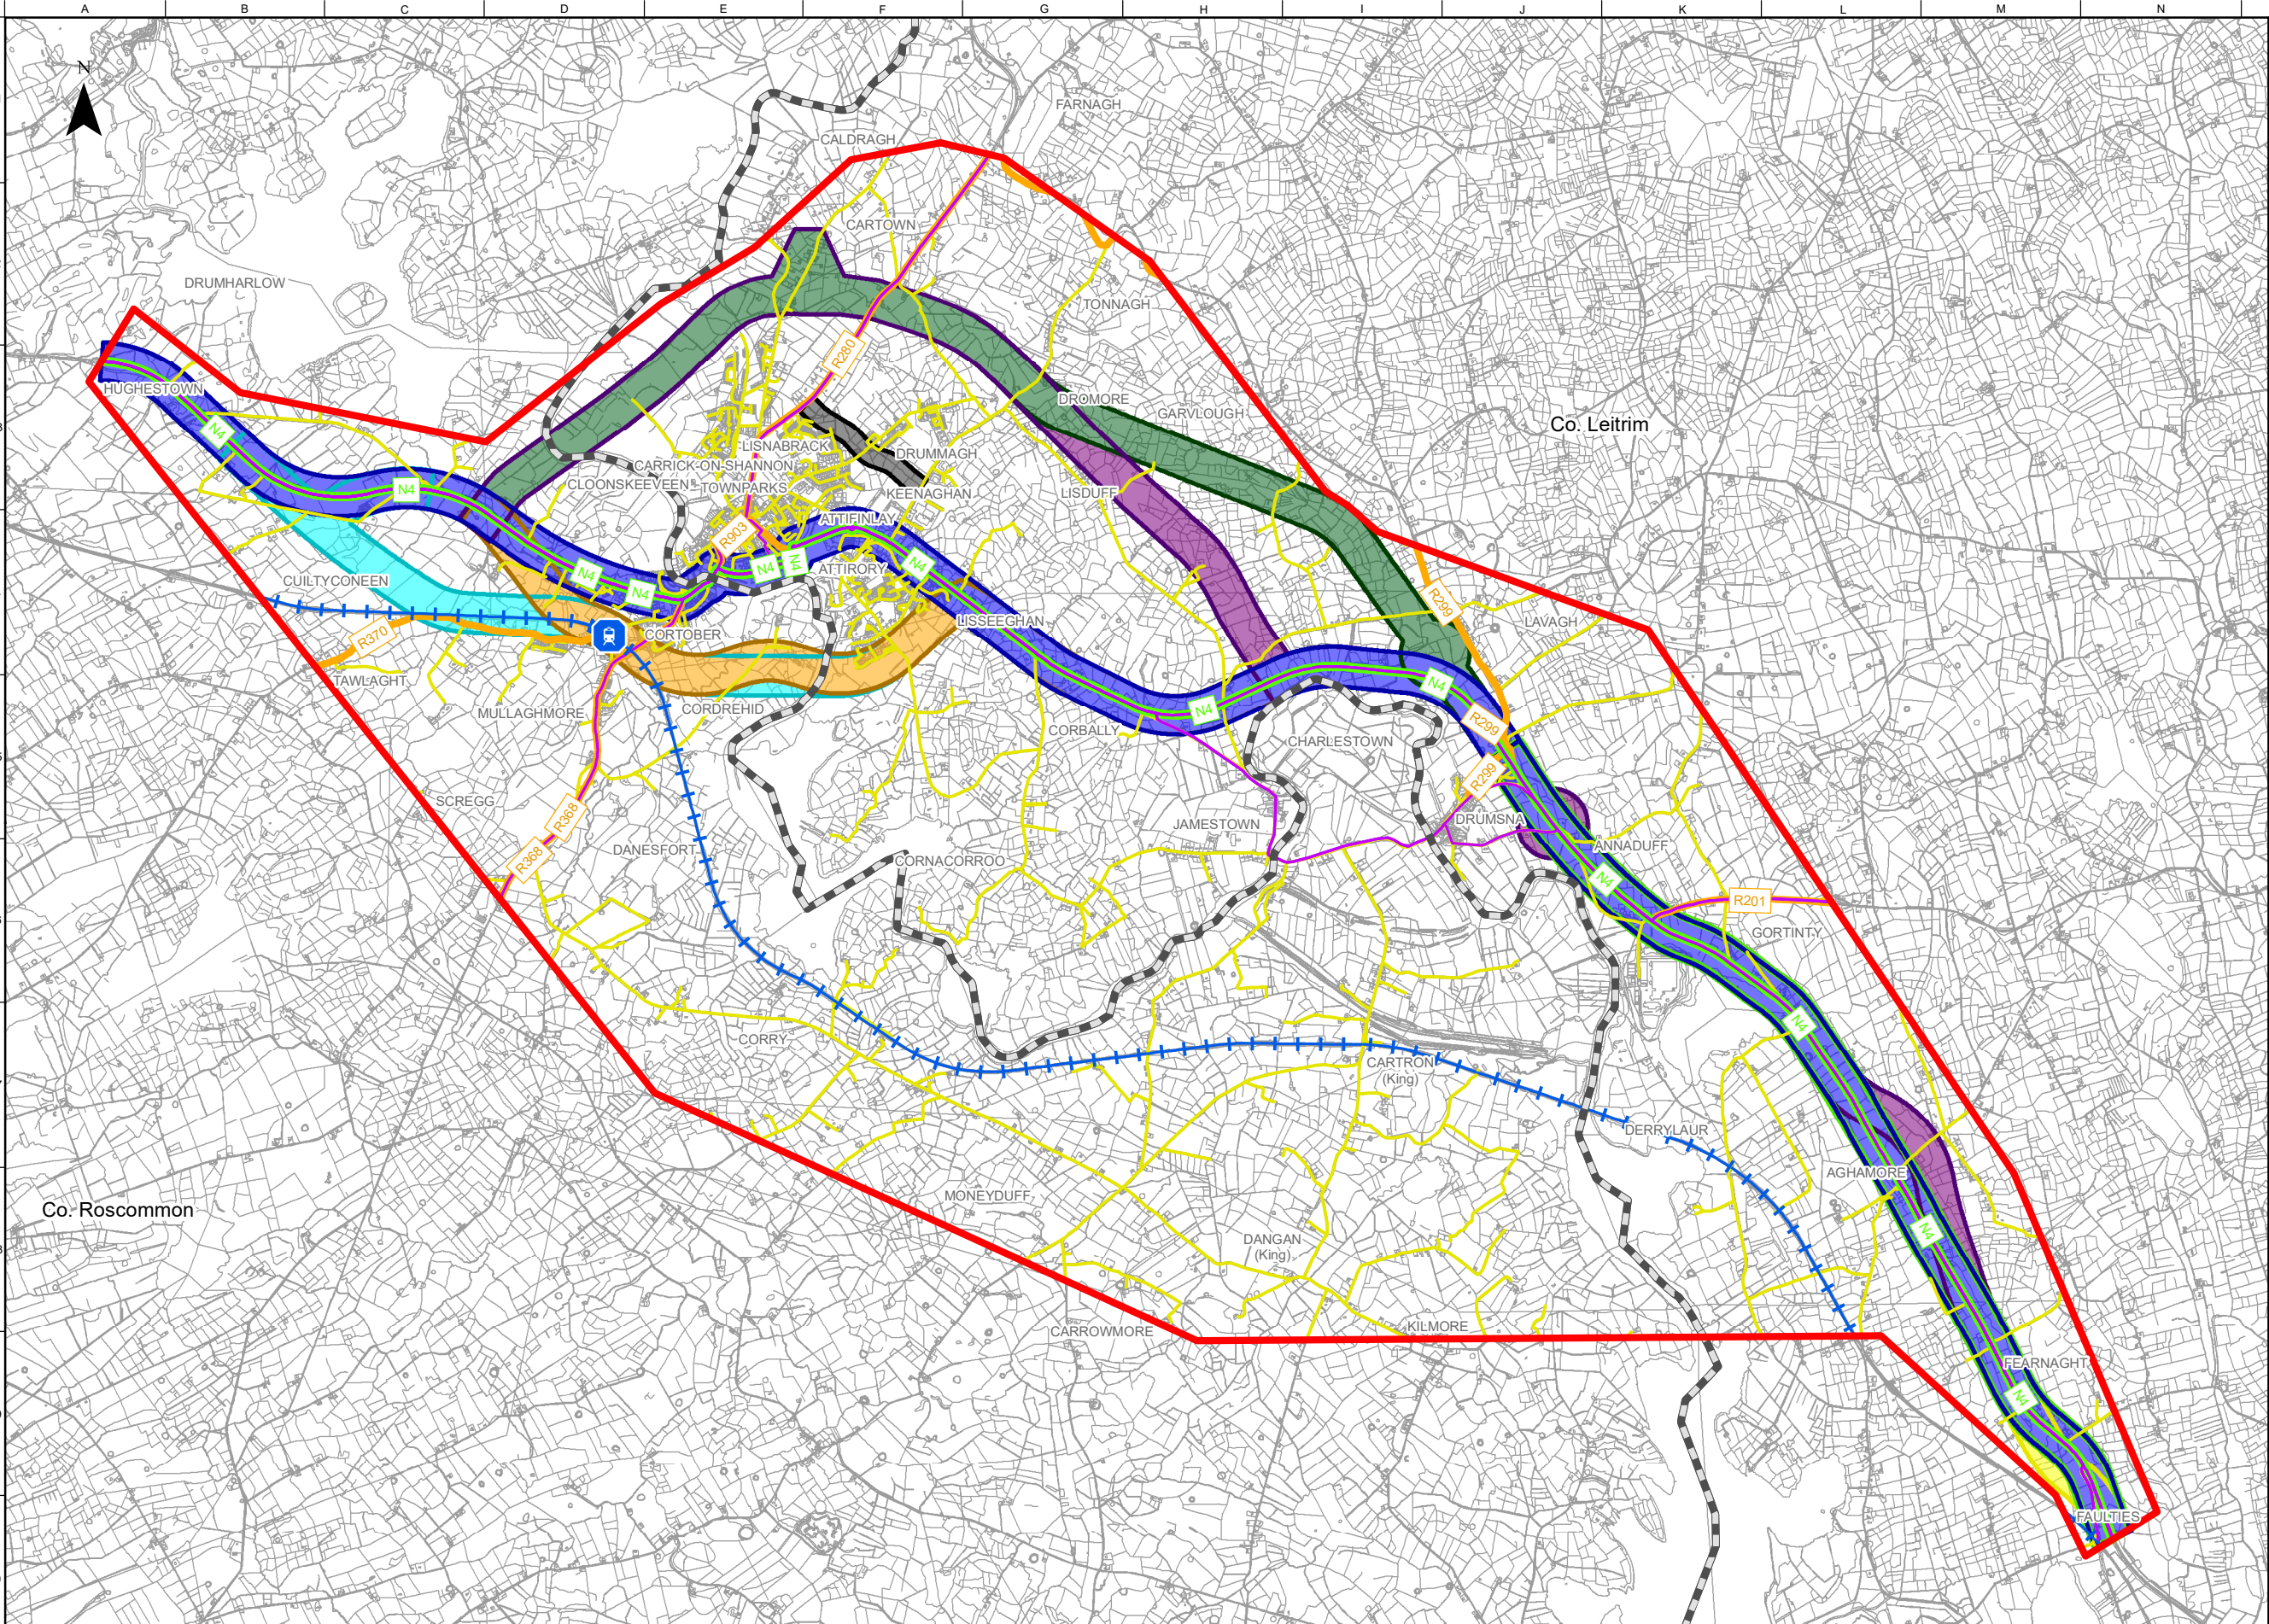

FOR INFORMATION

- Legend**
- Study Area Boundary
 - Roscommon/Leitrim County Boundary
 - Stage 1 Option Corridors**
 - Cyan Option Corridor
 - Orange Option Corridor
 - Purple West Option Corridor
 - Dark Green Option Corridor
 - Blue West Option Corridor
 - Black Option Corridor
 - Yellow Option Corridor
 - Green Option Corridor
 - Purple East Option Corridor
 - Blue East Option Corridor
 - Railway Station
 - Railway Line
 - Bus Eireann Routes
 - Existing Road Network**
 - National Road
 - Regional Road
 - Local Road

Notes

Disclaimer Note:
The Constraints and Options shown are draft only and subject to change. More detailed assessments, on-going studies and the information received from the public may result in changes to these Constraints and Options.

Note Séanta:
Tá na srianta agus na roghanna atá léirithe ina bhfoirm dréacht, d'fhéadfaí athraithe teacht orthu. Is mar thoradh ar mheasúnaithe níos mionchruinne, ar staidéar leanúnach agus ar eolas ón bpobal go ndéadfaí athruithe ar na srianta agus na roghanna seo.

Clients

**Comhairle Chontae Liatroma**
Leitrim County Council


**ROS COMMON**
Comhairle Contae Ros Comáin
Roscommon County Council

**An Roinn Iompair**
Department of Transport

**Tionscadal Éireann**
Project Ireland 2040

**TII**
Transport Infrastructure Ireland

**ARUP**

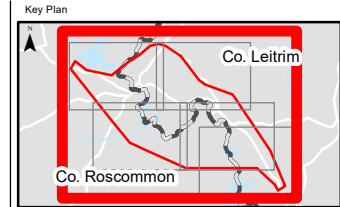


Consultant

**ARUP**

Corporate House
City East Business Park
Ballybrit, Galway, Ireland

Tel +353 (0)91 460675
www.carrickdromod.ie
www.arup.ie

Job Title
N4 Carrick-on-Shannon to Dromod Project

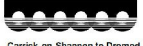**Carrick-on-Shannon to Dromod**

Scale 1 : 50000 @A3

Role Environmental Specialists

Date October 2021

P04	22/07/2022	AG	LH	EMC
P03	01/03/2022	AG	LH	HK
P02	28/01/2022	AG	LH	HK
P01	22/10/2021	AG	LH	HK
Issue	Date	By	Chkd	Appd


OSi Licence number 2022/OSi_NMA_139
OSi Licence number 2022/18/CCMA

Drawing Title
Stage 1 Option Corridors
Engineering Constraints
Sheet 1 of 6

Suitability
Issued for Information (Status S3)

Job No	Figure ID	Rev.
274219	Figure 7.3.1.0	P04

Drawing No
274219-ARUP-02-OS-DR-YE-001002

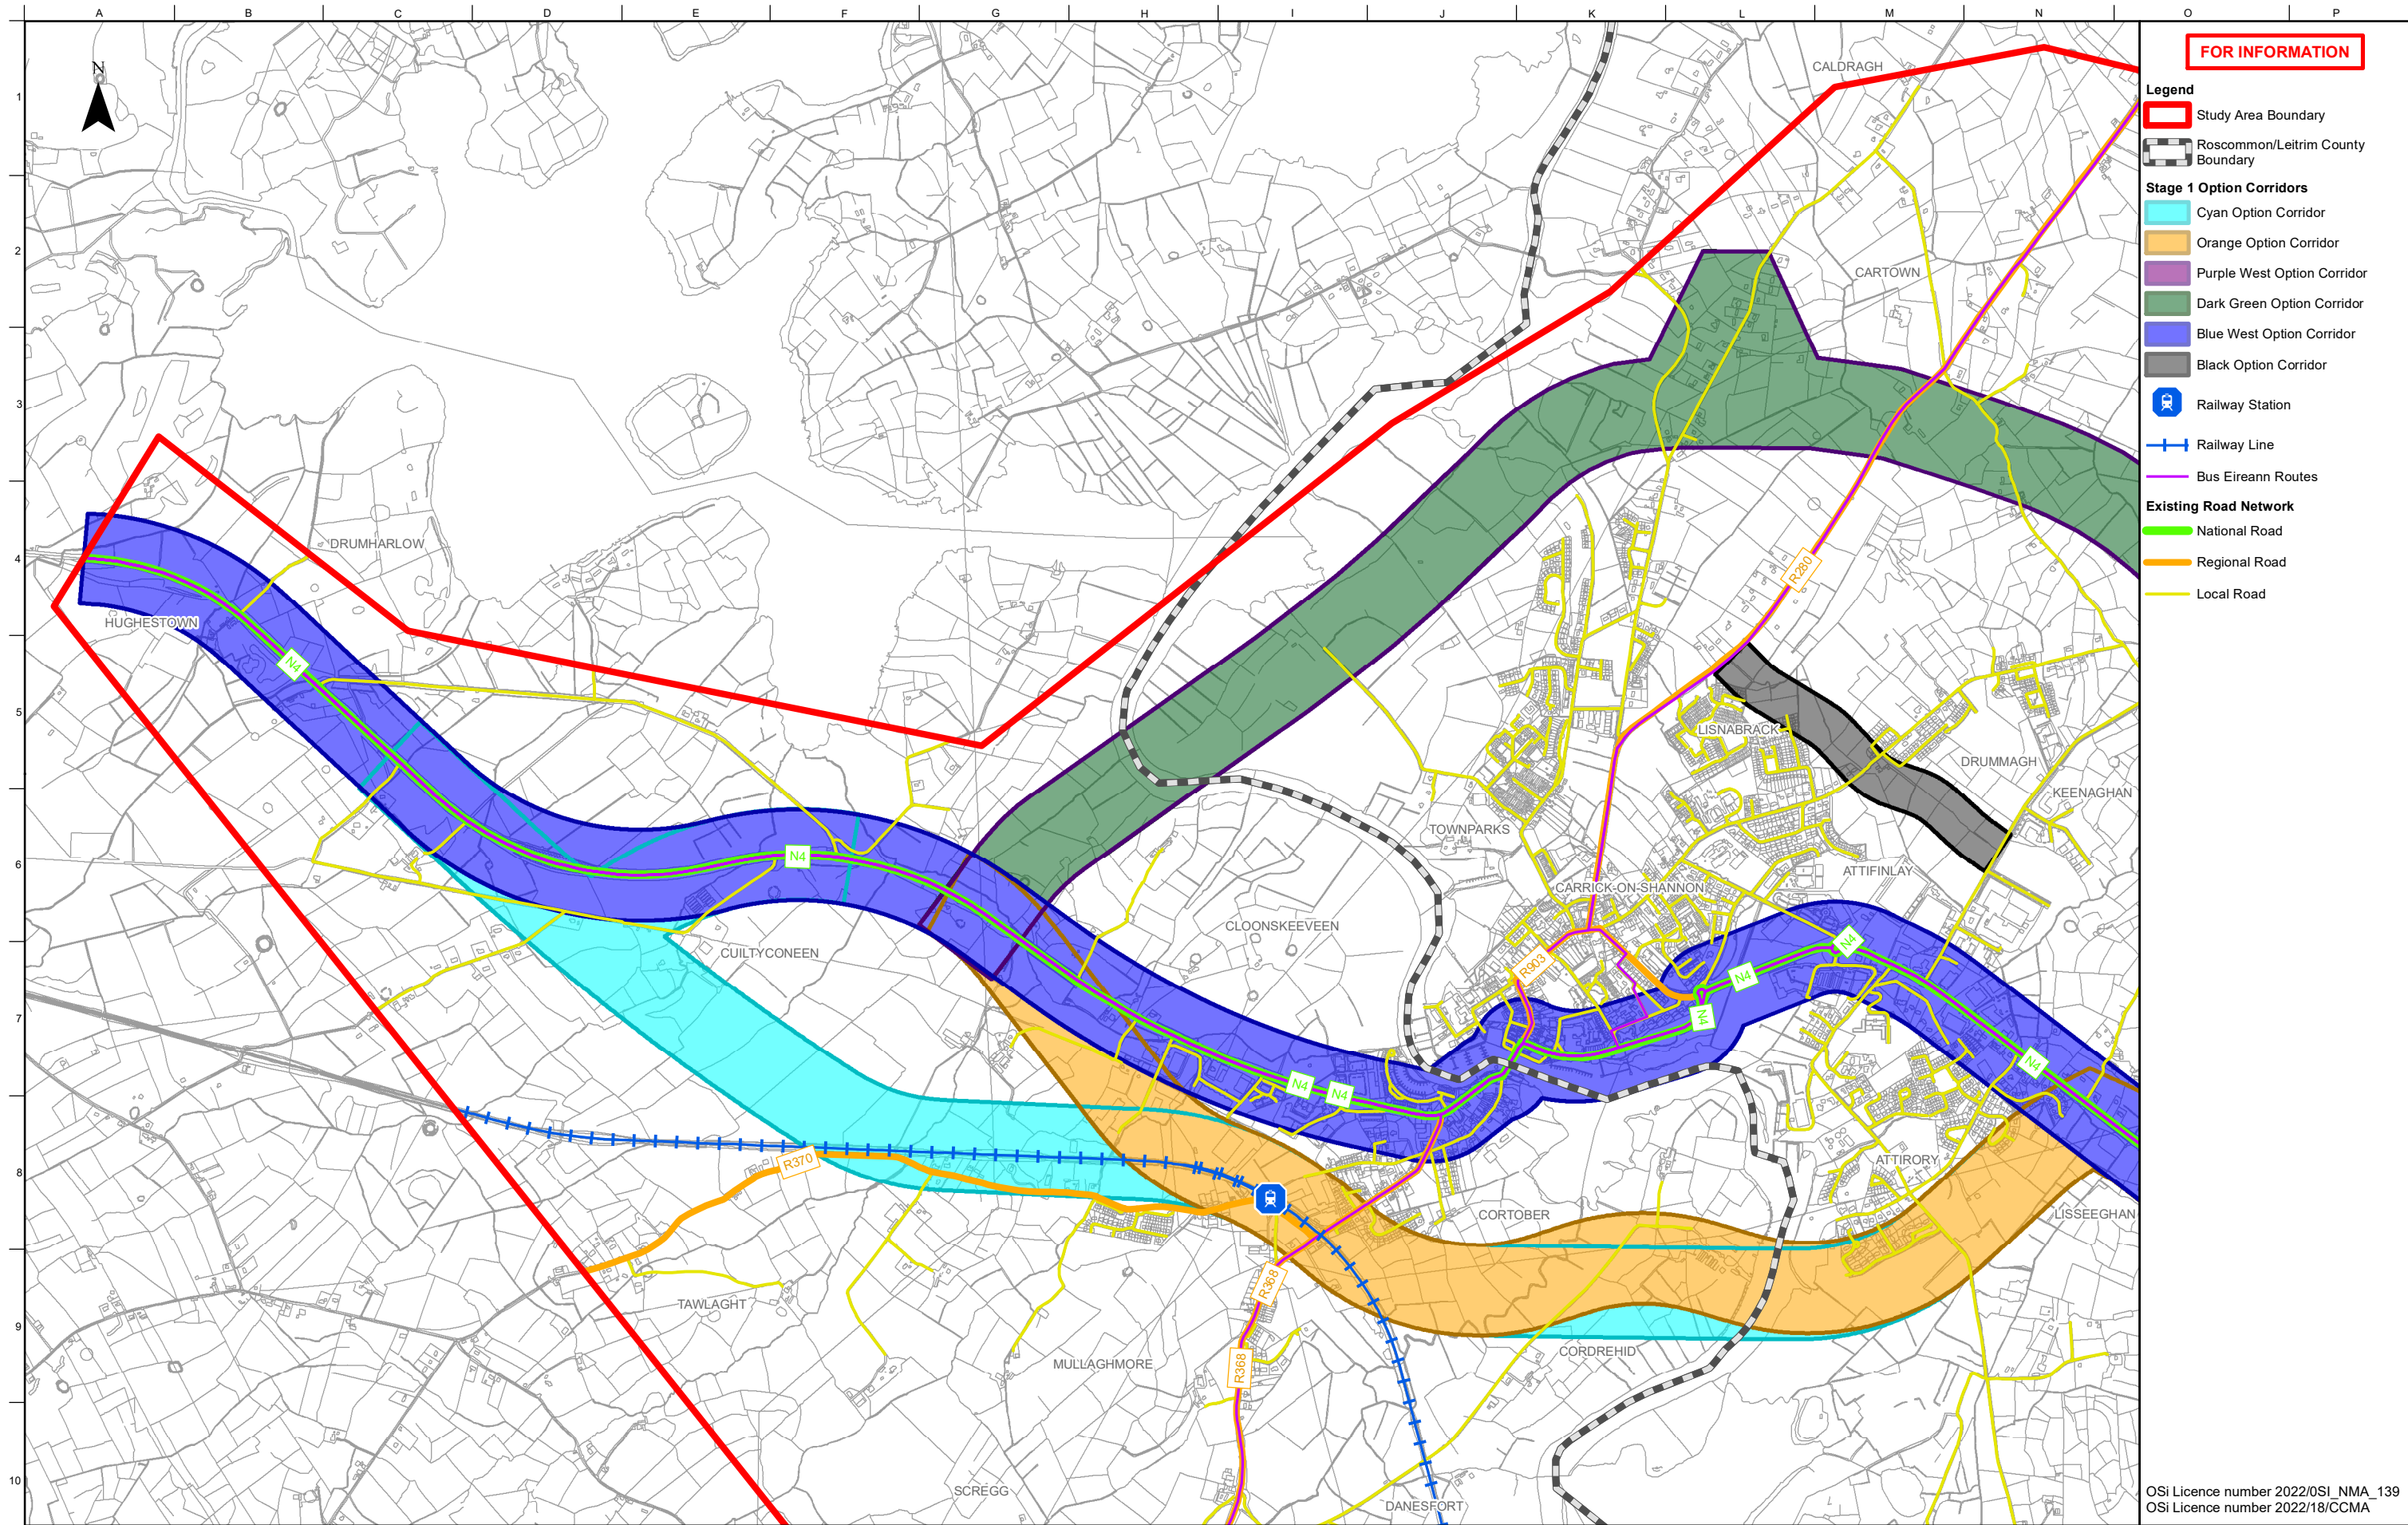

FOR INFORMATION

- Legend**
- Study Area Boundary
 - Roscommon/Leitrim County Boundary
 - Stage 1 Option Corridors**
 - Cyan Option Corridor
 - Orange Option Corridor
 - Purple West Option Corridor
 - Dark Green Option Corridor
 - Blue West Option Corridor
 - Black Option Corridor
 - Railway Station
 - Railway Line
 - Bus Eireann Routes
 - Existing Road Network**
 - National Road
 - Regional Road
 - Local Road

Notes

Disclaimer Note:
The Constraints and Options shown are draft only and subject to change. More detailed assessments, on-going studies and the information received from the public may result in changes to these Constraints and Options.

Note Séanta:
Tá na srianta agus na roghanna atá léirithe ina bhfoirm dréacht, d'fhéadfaí athraithe teacht orthu. Is mar thoradh ar mheasúnaithe níos mionchruinne, ar staidéar leanúnach agus ar eolas ón bpobal go ndéadfaí athruithe ar na srianta agus na roghanna seo.

Clients


Comhairle Chontae Liatroma
Leitrim County Council

An Roinn Iompair
Department of Transport

Tionscadal Éireann
Project Ireland
2040

TII
Bonnagar Iompair Éireann
Transport Infrastructure Ireland

Comhairle Contae Ros Comáin
Roscommon County Council

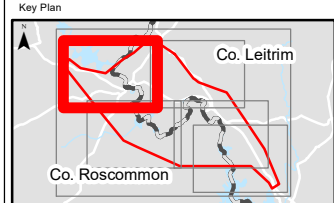

Consultant

ARUP

Corporate House
City East Business Park
Ballybrit, Galway, Ireland

Tel +353 (0)91 460675
www.carrickdromod.ie
www.arup.ie

Job Title
N4 Carrick-on-Shannon to Dromod Project

Carrick-on-Shannon to Dromod

Scale: 1 : 20000 @A3

Role: Environmental Specialists

Date: October 2021


P04	22/07/2022	AG	LH	EMC
P03	01/03/2022	AG	LH	HK
P02	28/01/2022	AG	LH	HK
P01	22/10/2021	AG	LH	HK
Issue	Date	By	Chkd	Appd

Drawing Title
Stage 1 Option Corridors
Engineering Constraints
Sheet 2 of 6

Suitability
Issued for Information (Status S3)

Job No	Figure ID	Rev.
274219	Figure 7.3.1.1	P04

Drawing No
274219-ARUP-02-OS-DR-YE-001003

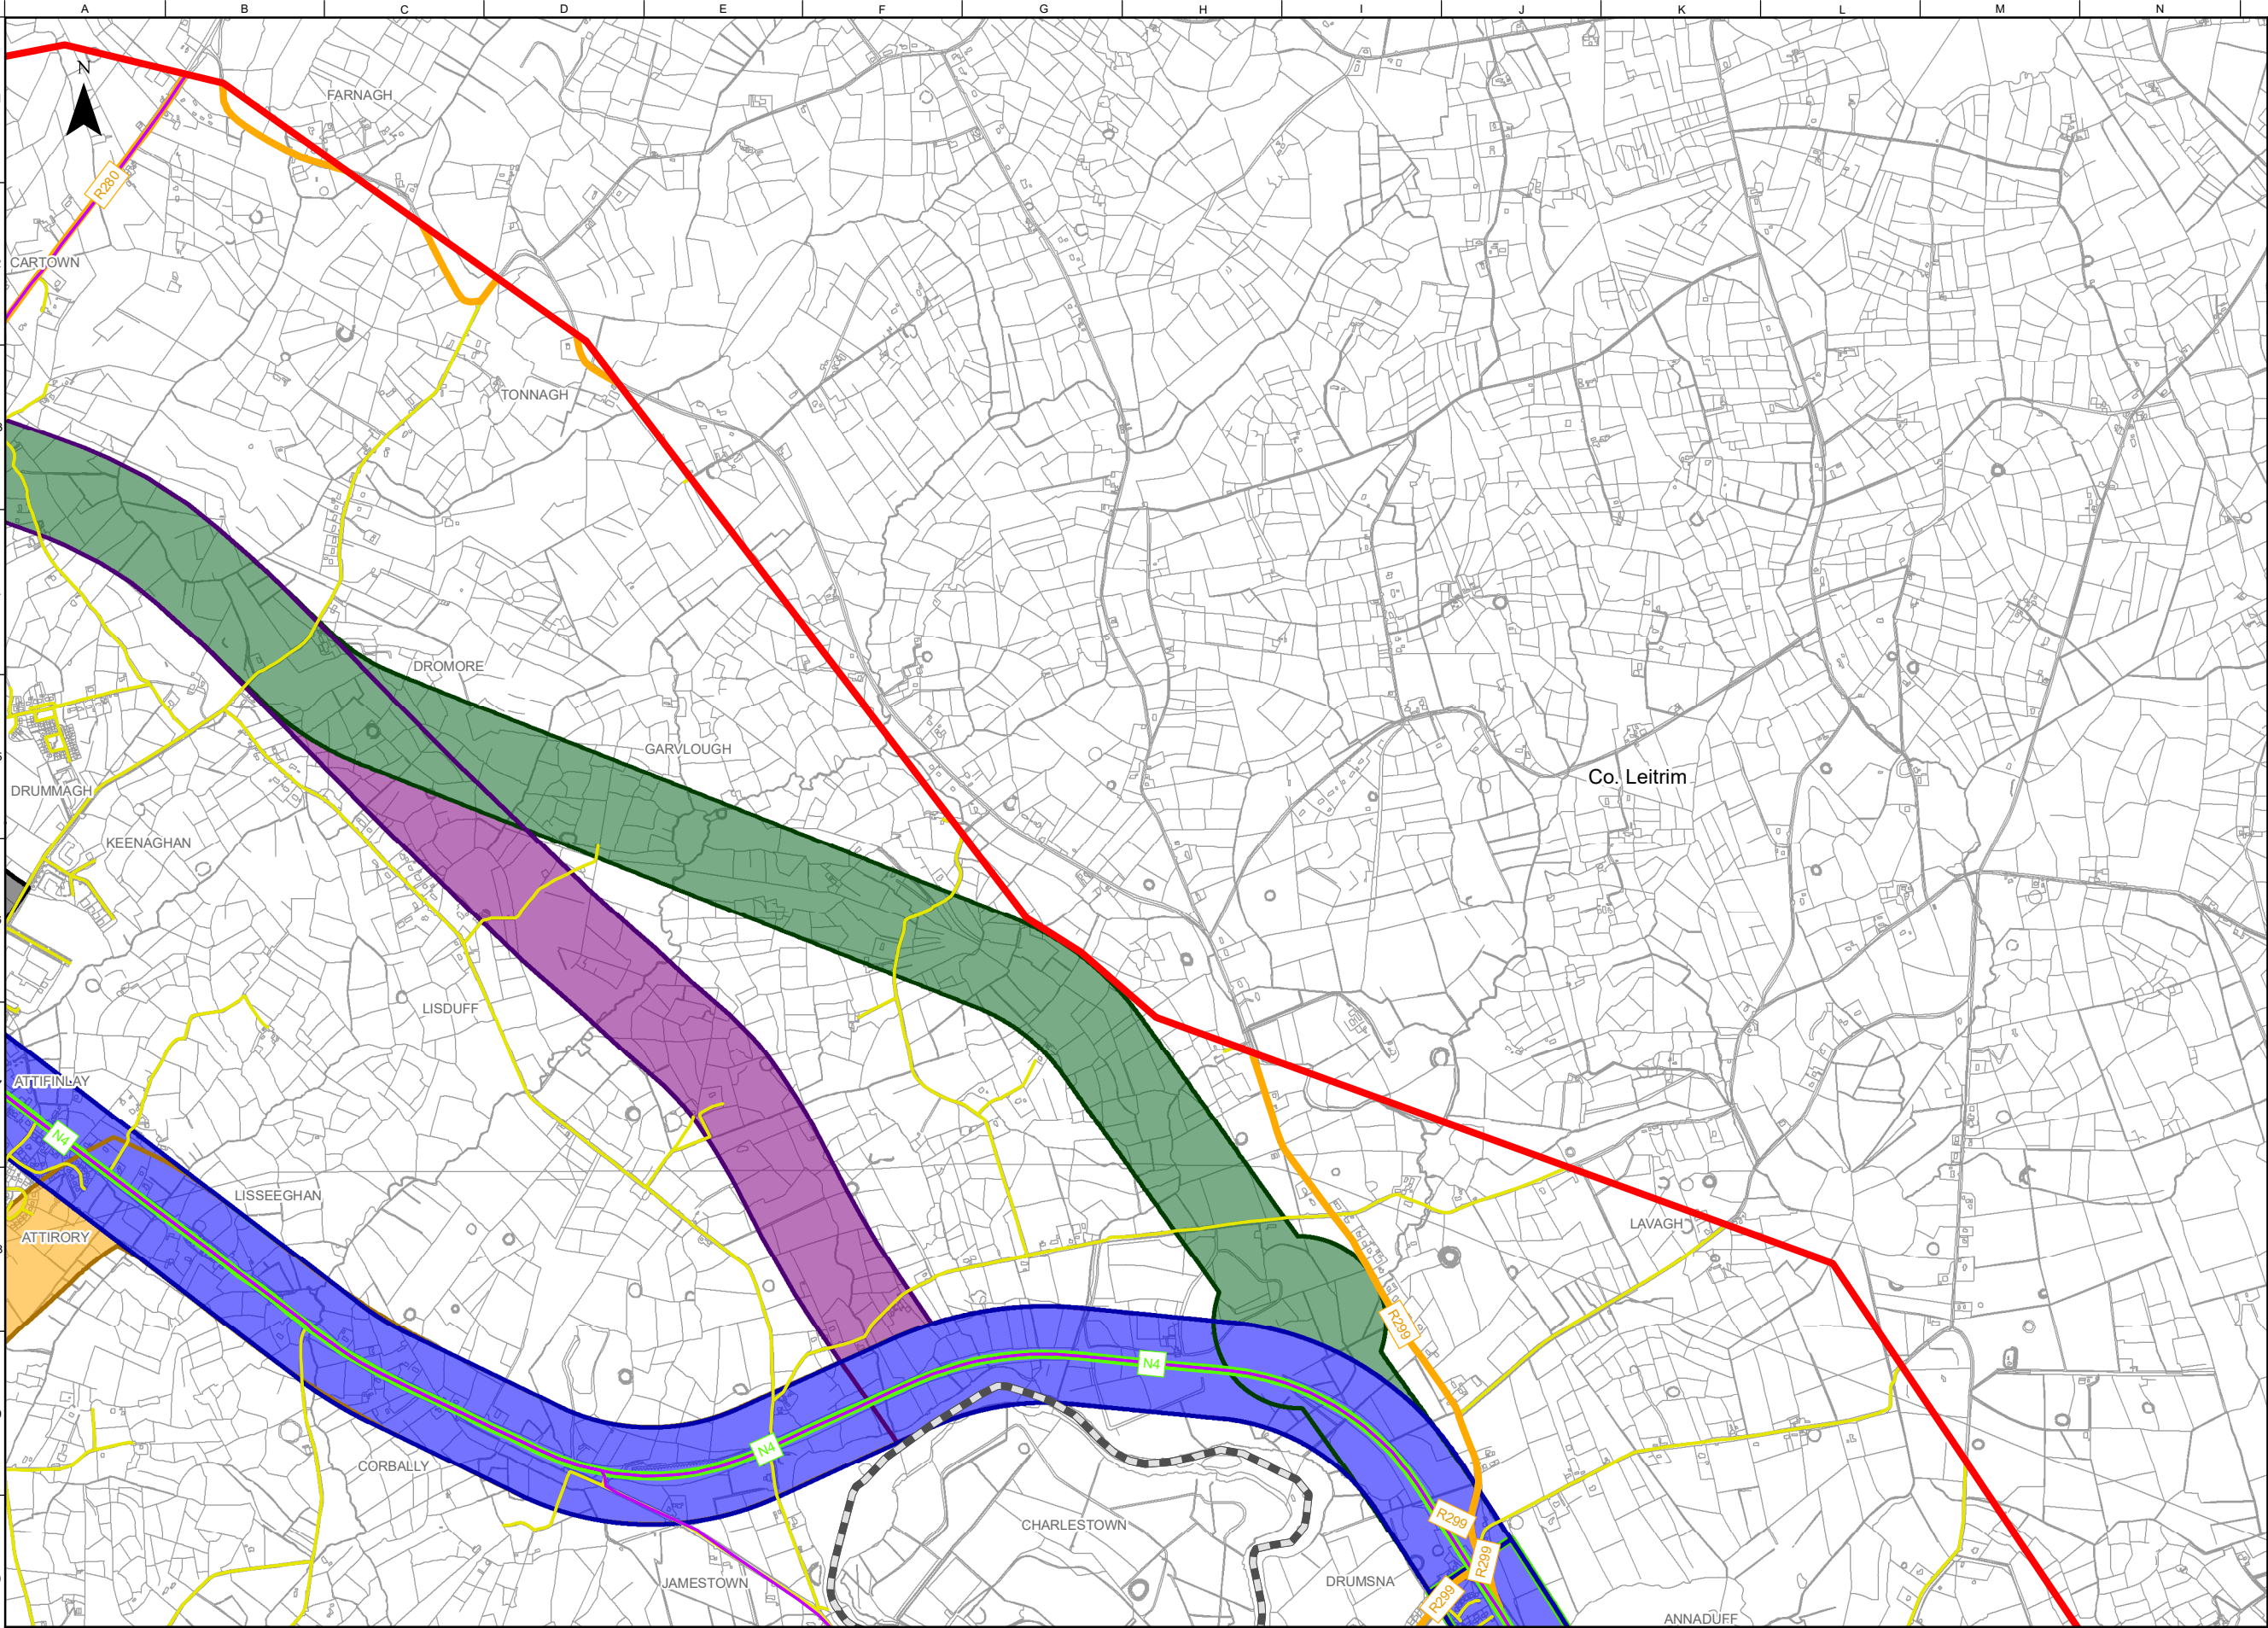

FOR INFORMATION

- Legend**
- Study Area Boundary
 - Roscommon/Leitrim County Boundary
 - Stage 1 Option Corridors**
 - Cyan Option Corridor
 - Orange Option Corridor
 - Purple West Option Corridor
 - Dark Green Option Corridor
 - Blue West Option Corridor
 - Black Option Corridor
 - Yellow Option Corridor
 - Green Option Corridor
 - Purple East Option Corridor
 - Blue East Option Corridor
 - Bus Eireann Routes
 - Existing Road Network**
 - National Road
 - Regional Road
 - Local Road

Notes

Disclaimer Note:
The Constraints and Options shown are draft only and subject to change. More detailed assessments, on-going studies and the information received from the public may result in changes to these Constraints and Options.

Note Séanta:
Tá na srianta agus na roghanna atá léirithe ina bhfoirm dréacht, d'fhéadfaí athraithe teacht orthu. Is mar thoradh ar mheasúnaithe níos mionchruinne, ar staidéar leanúnach agus ar eolas ón bpobal go ndéadfar athruithe ar na srianta agus na roghanna seo.

Clients



Comhairle Chontae Liatroma
Leitrim County Council



Comhairle Contae Ros Comáin
Roscommon County Council



An Roinn Iompair
Department of Transport




Tionscadal Éireann
Project Ireland
2040



TII
Bonnagar Iompair Éireann
Transport Infrastructure Ireland



ARUP

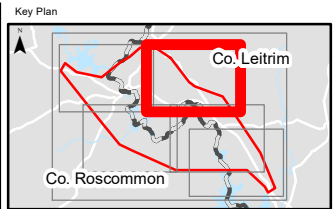


Consultant

ARUP

Corporate House
City East Business Park
Ballybrit, Galway, Ireland

Tel +353 (0)91 460675
www.carrickdromod.ie
www.arup.ie

Job Title
N4 Carrick-on-Shannon to Dromod Project

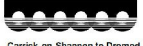

Carrick-on-Shannon to Dromod

Scale 1 : 20000 @A3

Role Environmental Specialists

Date October 2021


P04	22/07/2022	AG	LH	EMC
P03	01/03/2022	AG	LH	HK
P02	28/01/2022	AG	LH	HK
P01	22/10/2021	AG	LH	HK
Issue	Date	By	Chkd	Appd

Drawing Title
Stage 1 Option Corridors
Engineering Constraints
Sheet 3 of 6

Suitability
Issued for Information (Status S3)

Job No	Figure ID	Rev.
274219	Figure 7.3.1.2	P04

Drawing No
274219-ARUP-02-OS-DR-YE-001004

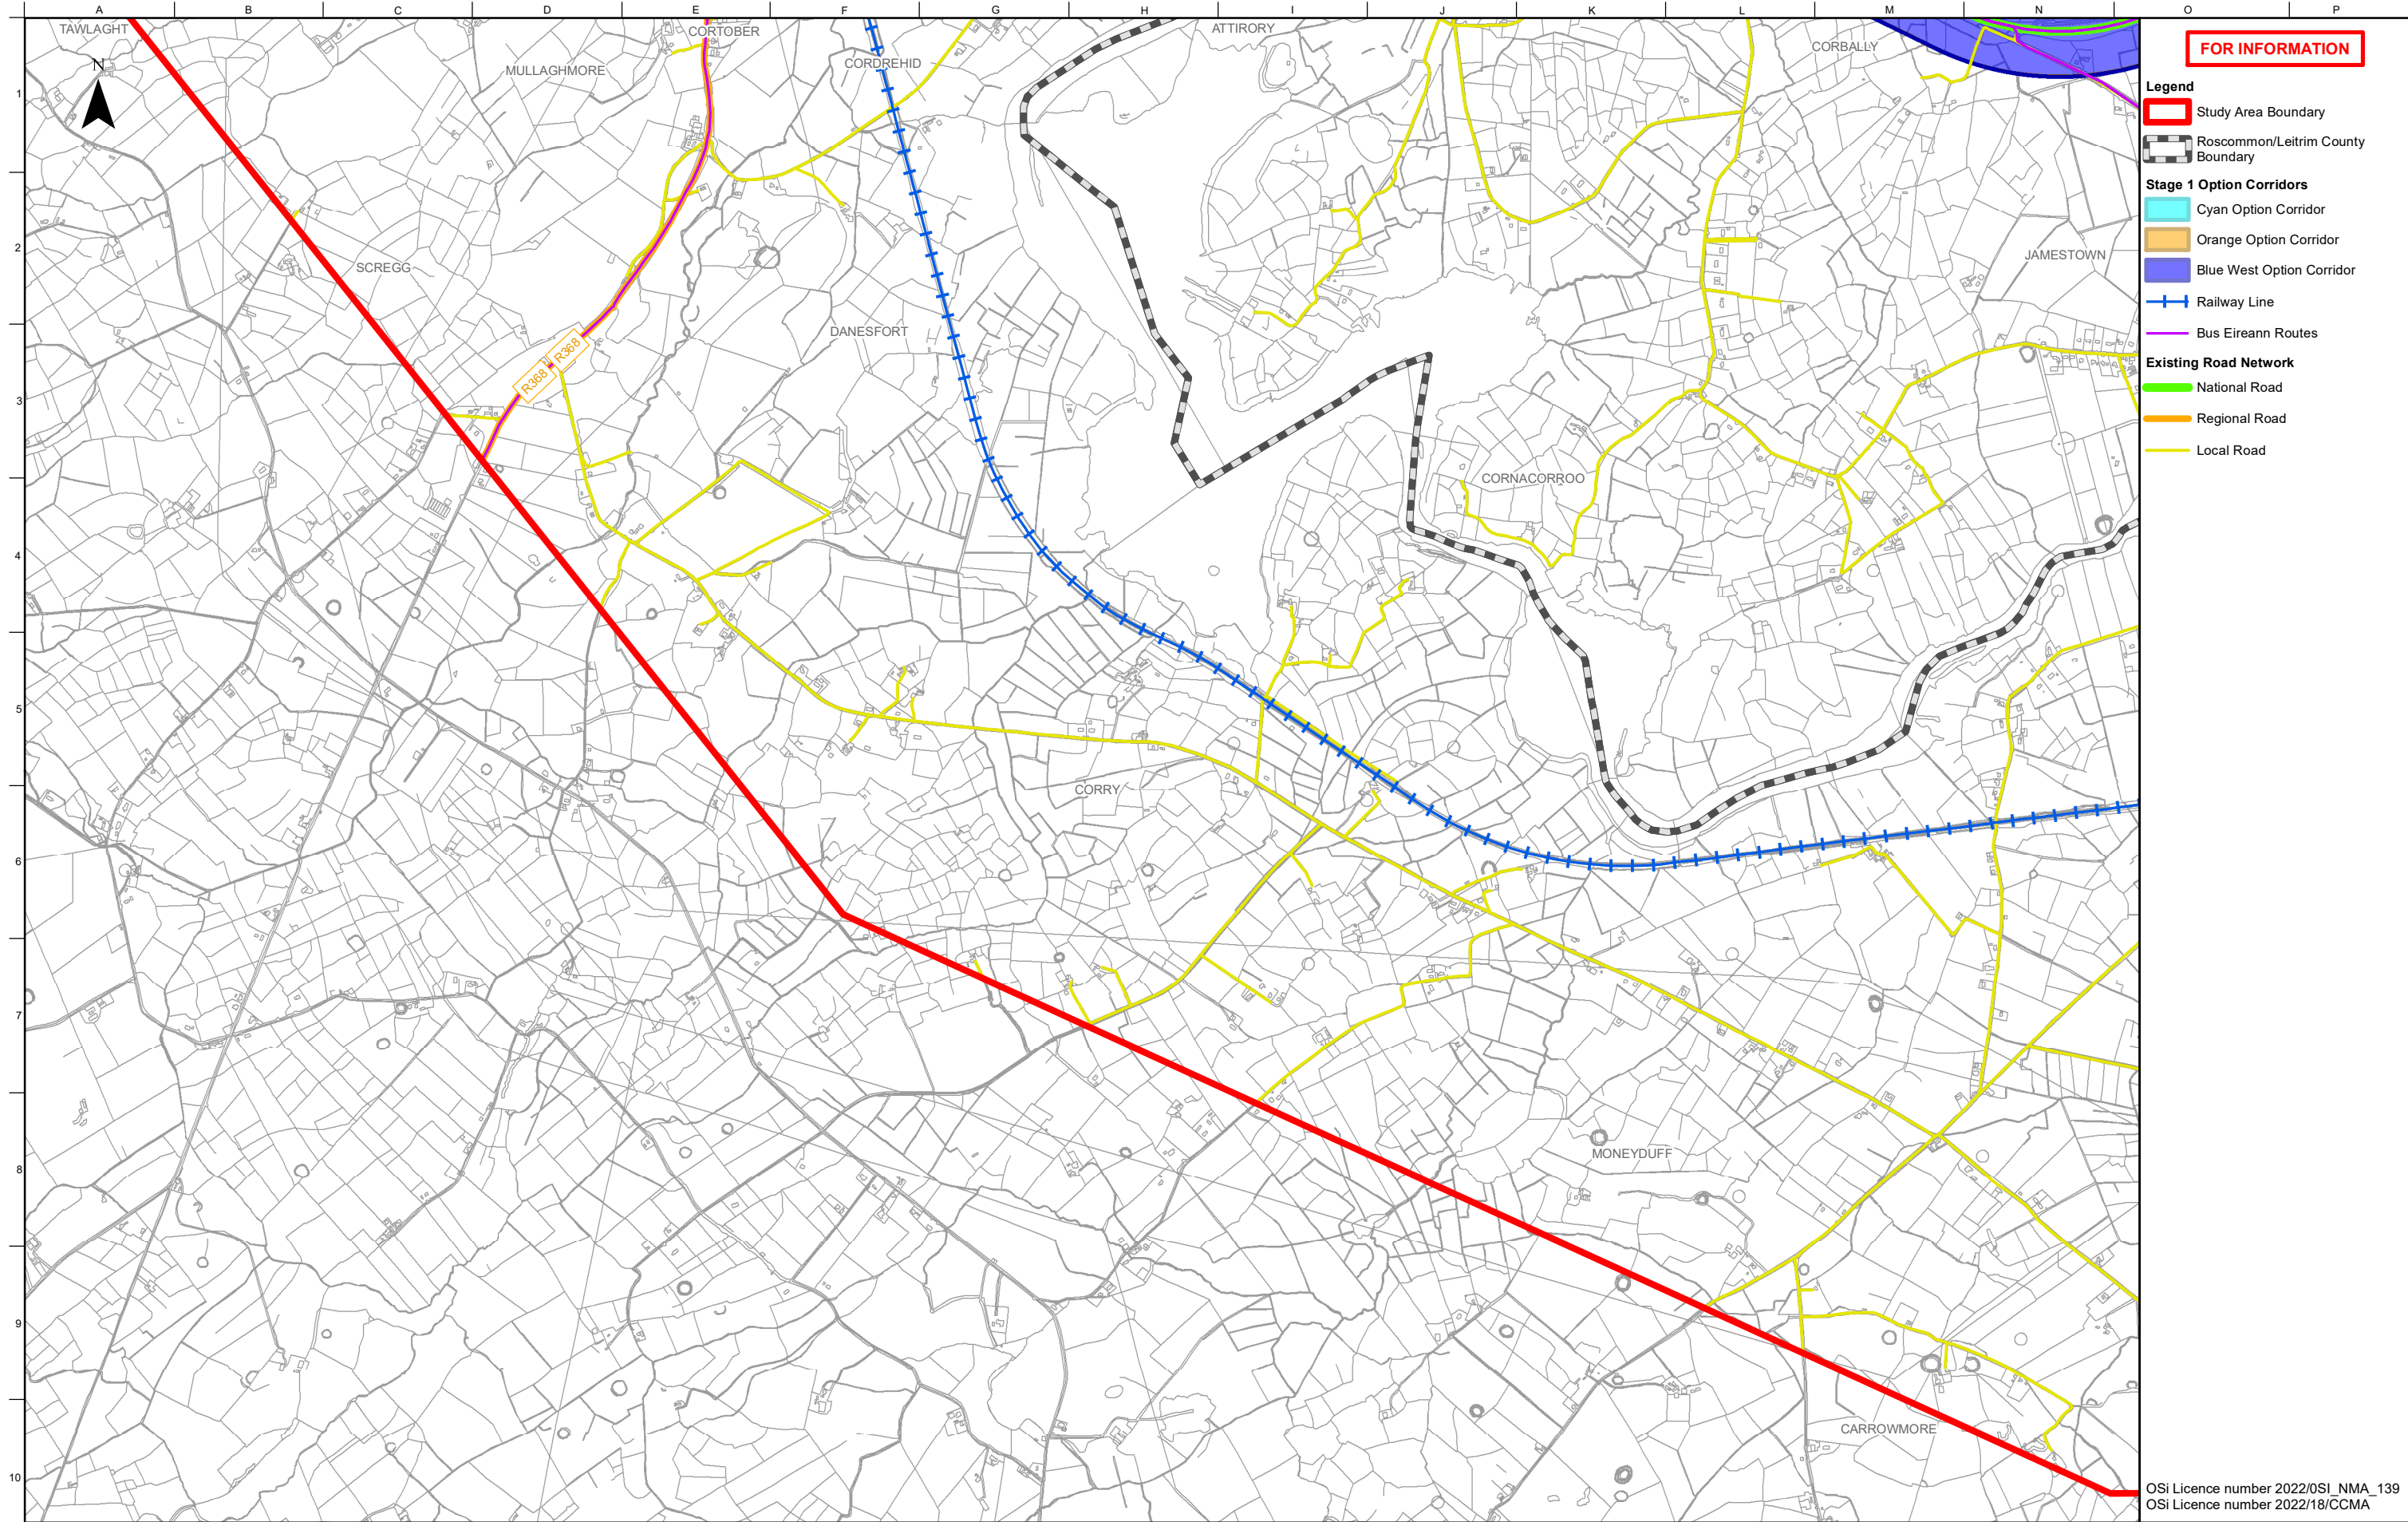

Notes

Disclaimer Note:
The Constraints and Options shown are draft only and subject to change. More detailed assessments, on-going studies and the information received from the public may result in changes to these Constraints and Options.

Note Séanta:
Tá na srianta agus na roghanna atá léirithe ina bhfoirm dréacht, d'fhéadfaí athraithe teacht orthu. Is mar thoradh ar mheasúnaithe níos mionchruinne, ar staidéar leanúnach agus ar eolas ón bpobal go ndéadfar athruithe ar na srianta agus na roghanna seo.

Clients



Comhairle Chontae Liatroma
Leitrim County Council



An Roinn Iompair
Department of Transport




Tionscadal Éireann
Project Ireland
2040



TII
Bonneagar Iompair Éireann
Transport Infrastructure Ireland



Comhairle Contae Ros Comáin
Roscommon County Council

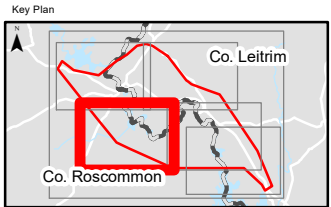

Consultant

ARUP

Corporate House
City East Business Park
Ballybrit, Galway, Ireland

Tel +353 (0)91 460675
www.carrickdromod.ie
www.arup.ie

Job Title

N4 Carrick-on-Shannon to Dromod Project


Carrick-on-Shannon to Dromod

Scale 1 : 20000 @A3

Role Environmental Specialists

Date October 2021

P04	22/07/2022	AG	LH	EMC
P03	01/03/2022	AG	LH	HK
P02	28/01/2022	AG	LH	HK
P01	22/10/2021	AG	LH	HK
Issue	Date	By	Chkd	Appd

Drawing Title

Stage 1 Option Corridors
Engineering Constraints
Sheet 4 of 6


Suitability

Issued for Information (Status S3)

Job No	Figure ID	Rev.
274219	Figure 7.3.1.3	P04

Drawing No

274219-ARUP-02-OS-DR-YE-001005

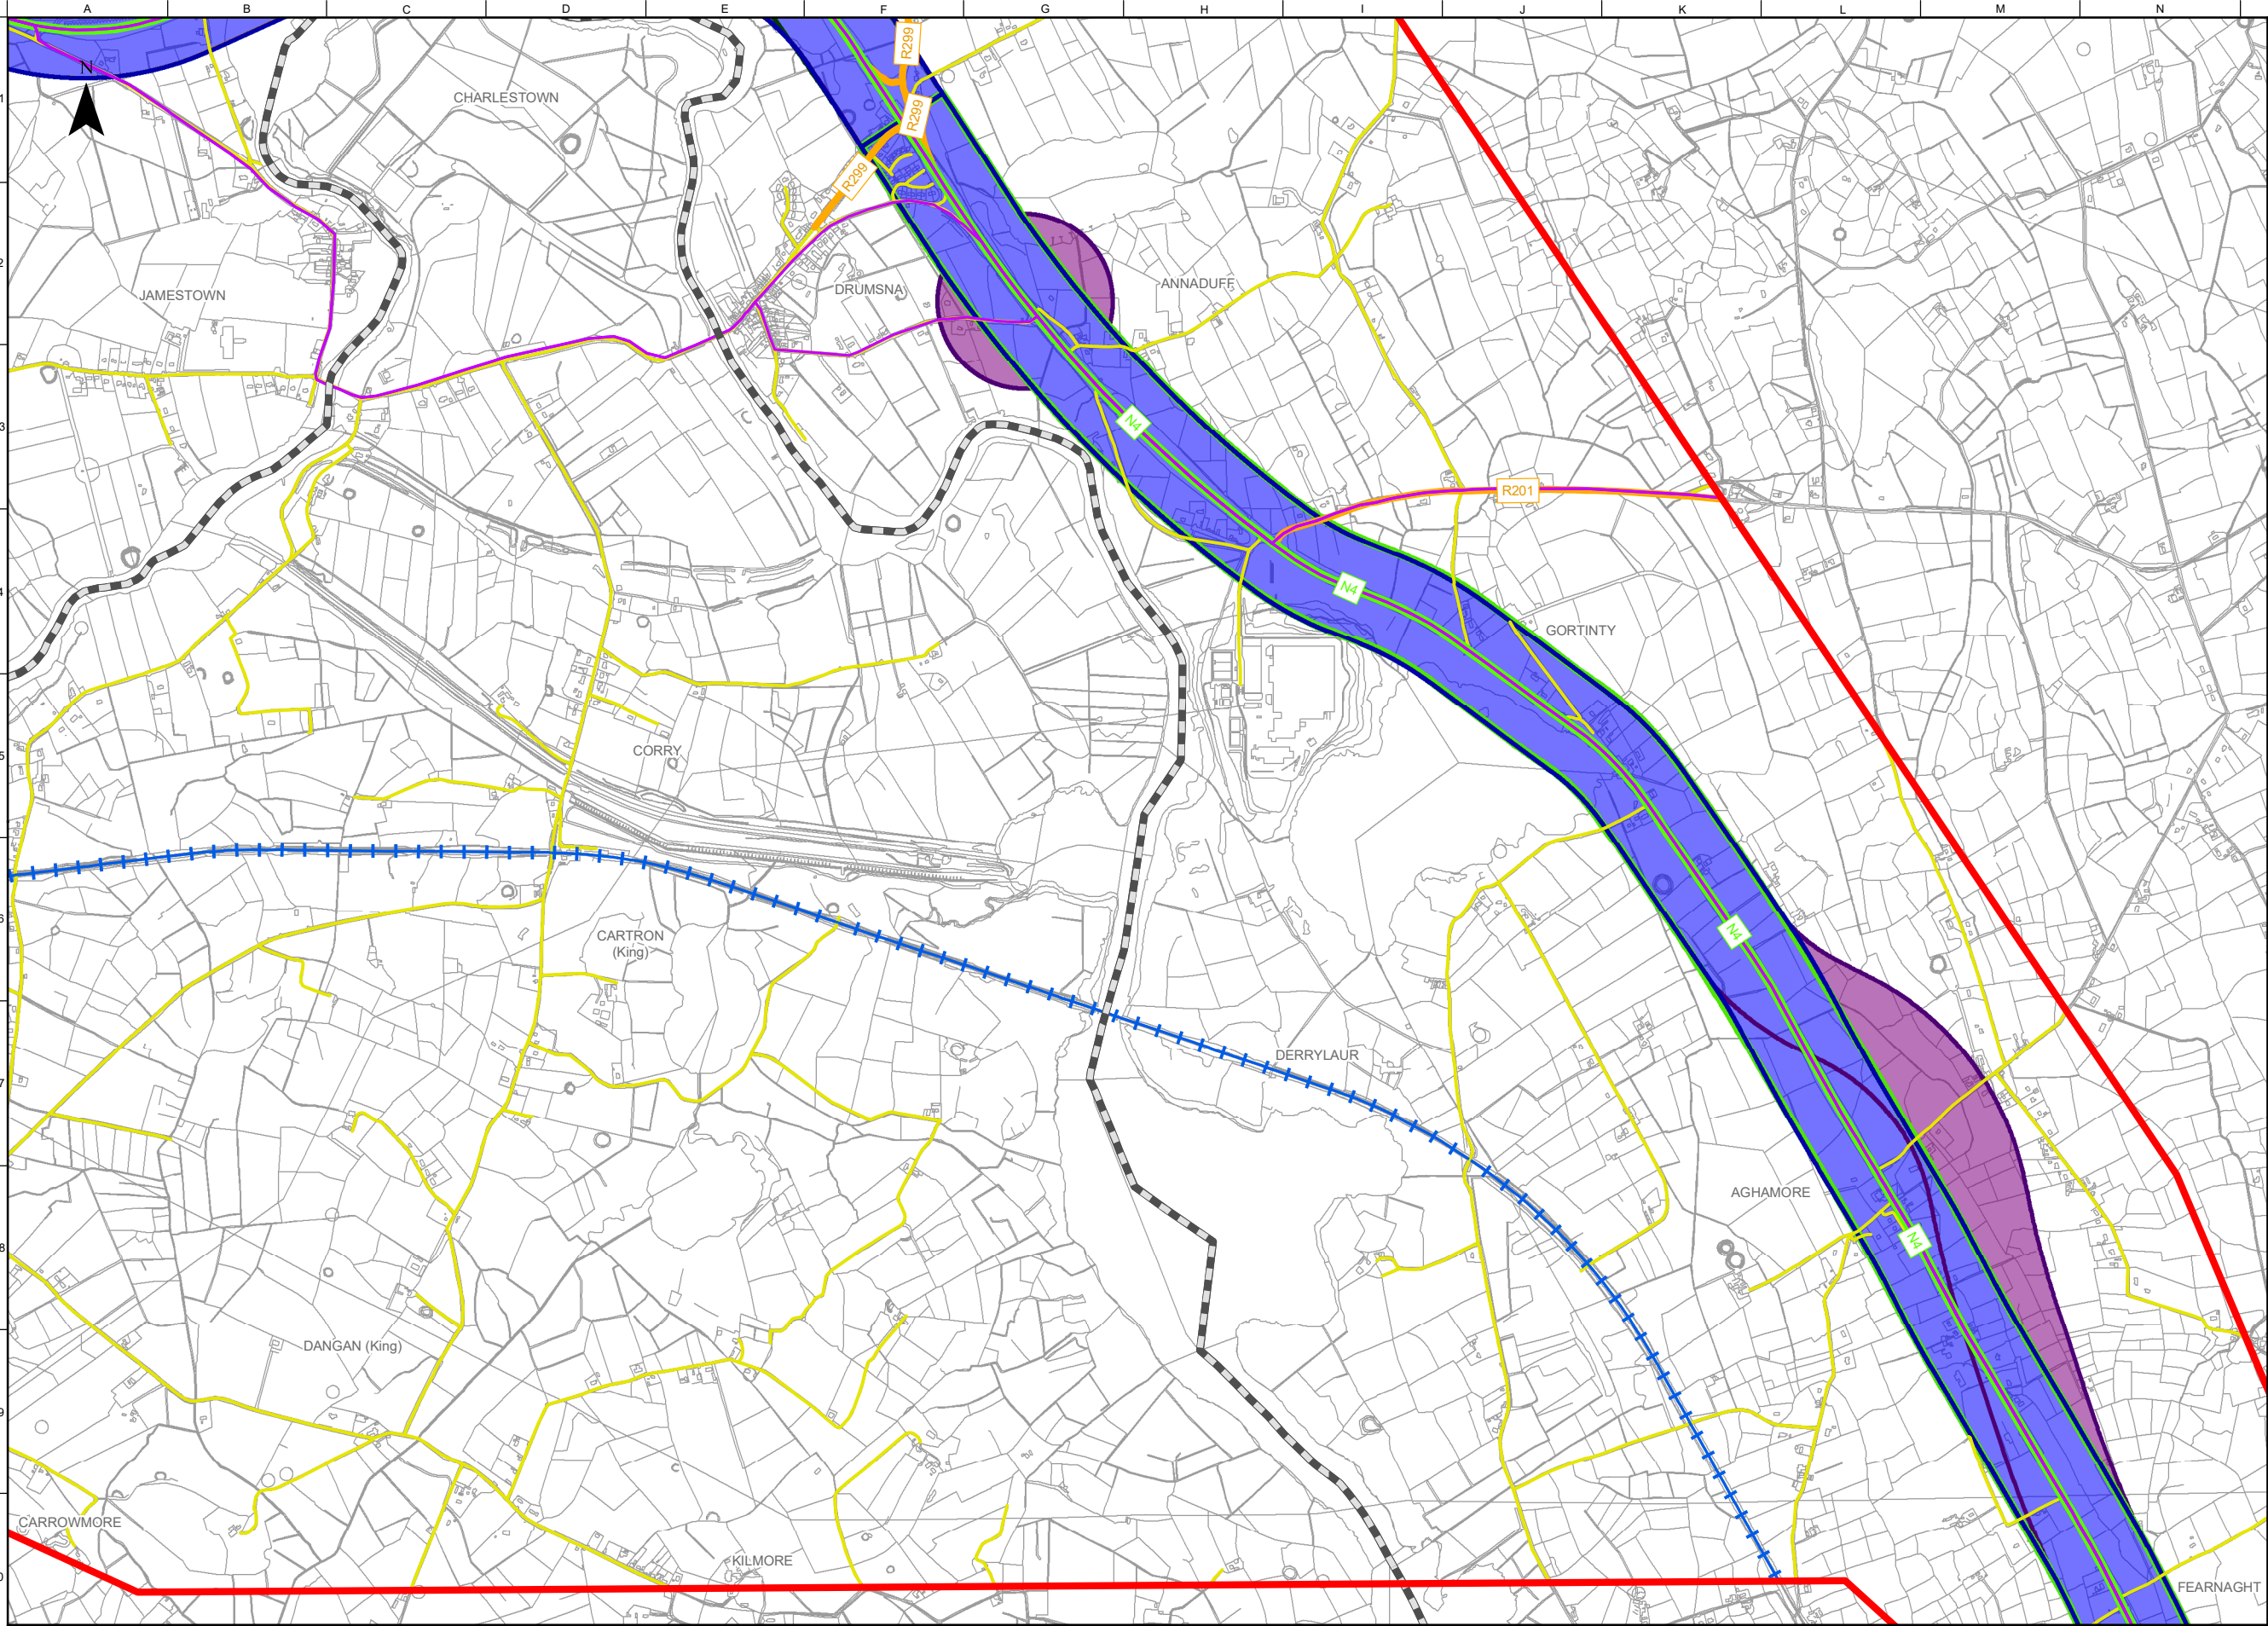

FOR INFORMATION

- Legend**
- Study Area Boundary
 - Roscommon/Leitrim County Boundary
 - Stage 1 Option Corridors**
 - Cyan Option Corridor
 - Orange Option Corridor
 - Purple West Option Corridor
 - Dark Green Option Corridor
 - Blue West Option Corridor
 - Yellow Option Corridor
 - Green Option Corridor
 - Purple East Option Corridor
 - Blue East Option Corridor
 - Railway Line
 - Bus Eireann Routes
 - Existing Road Network**
 - National Road
 - Regional Road
 - Local Road

Notes

Disclaimer Note:
The Constraints and Options shown are draft only and subject to change. More detailed assessments, on-going studies and the information received from the public may result in changes to these Constraints and Options.

Note Séanta:
Tá na srianta agus na roghanna atá léirithe ina bhfoirm dréacht, d'fhéadfaí athraithe teacht orthu. Is mar thoradh ar mheasúnaithe níos mionchruinne, ar staidéar leanúnach agus ar eolas ón bpobal go ndéadfar athruithe ar na srianta agus na roghanna seo.

Clients

**Comhairle Chontae Liatroma**
Leitrim County Council


**Comhairle Contae Ros Comáin**
Roscommon County Council

**An Roinn Iompair**
Department of Transport

Tionscadal Éireann
Project Ireland
2040

**TII**
Bonnagar Iompair Éireann
Transport Infrastructure Ireland

**ARUP**

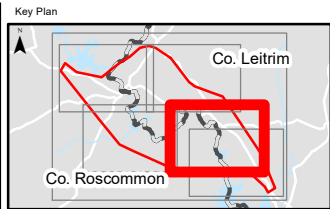


Consultant

ARUP

Corporate House
City East Business Park
Ballybrit, Galway, Ireland

Tel +353 (0)91 460675
www.carrickdromod.ie
www.arup.ie

Job Title
N4 Carrick-on-Shannon to Dromod Project

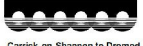
Carrick-on-Shannon to Dromod

Scale 1 : 20000 @A3

Role Environmental Specialists

Date October 2021


P04	22/07/2022	AG	LH	EMC
P03	01/03/2022	AG	LH	HK
P02	28/01/2022	AG	LH	HK
P01	22/10/2021	AG	LH	HK
Issue	Date	By	Chkd	Appd

Drawing Title
Stage 1 Option Corridors
Engineering Constraints
Sheet 5 of 6

Suitability
Issued for Information (Status S3)

Job No	Figure ID	Rev.
274219	Figure 7.3.1.4	P04

Drawing No
274219-ARUP-02-OS-DR-YE-001006

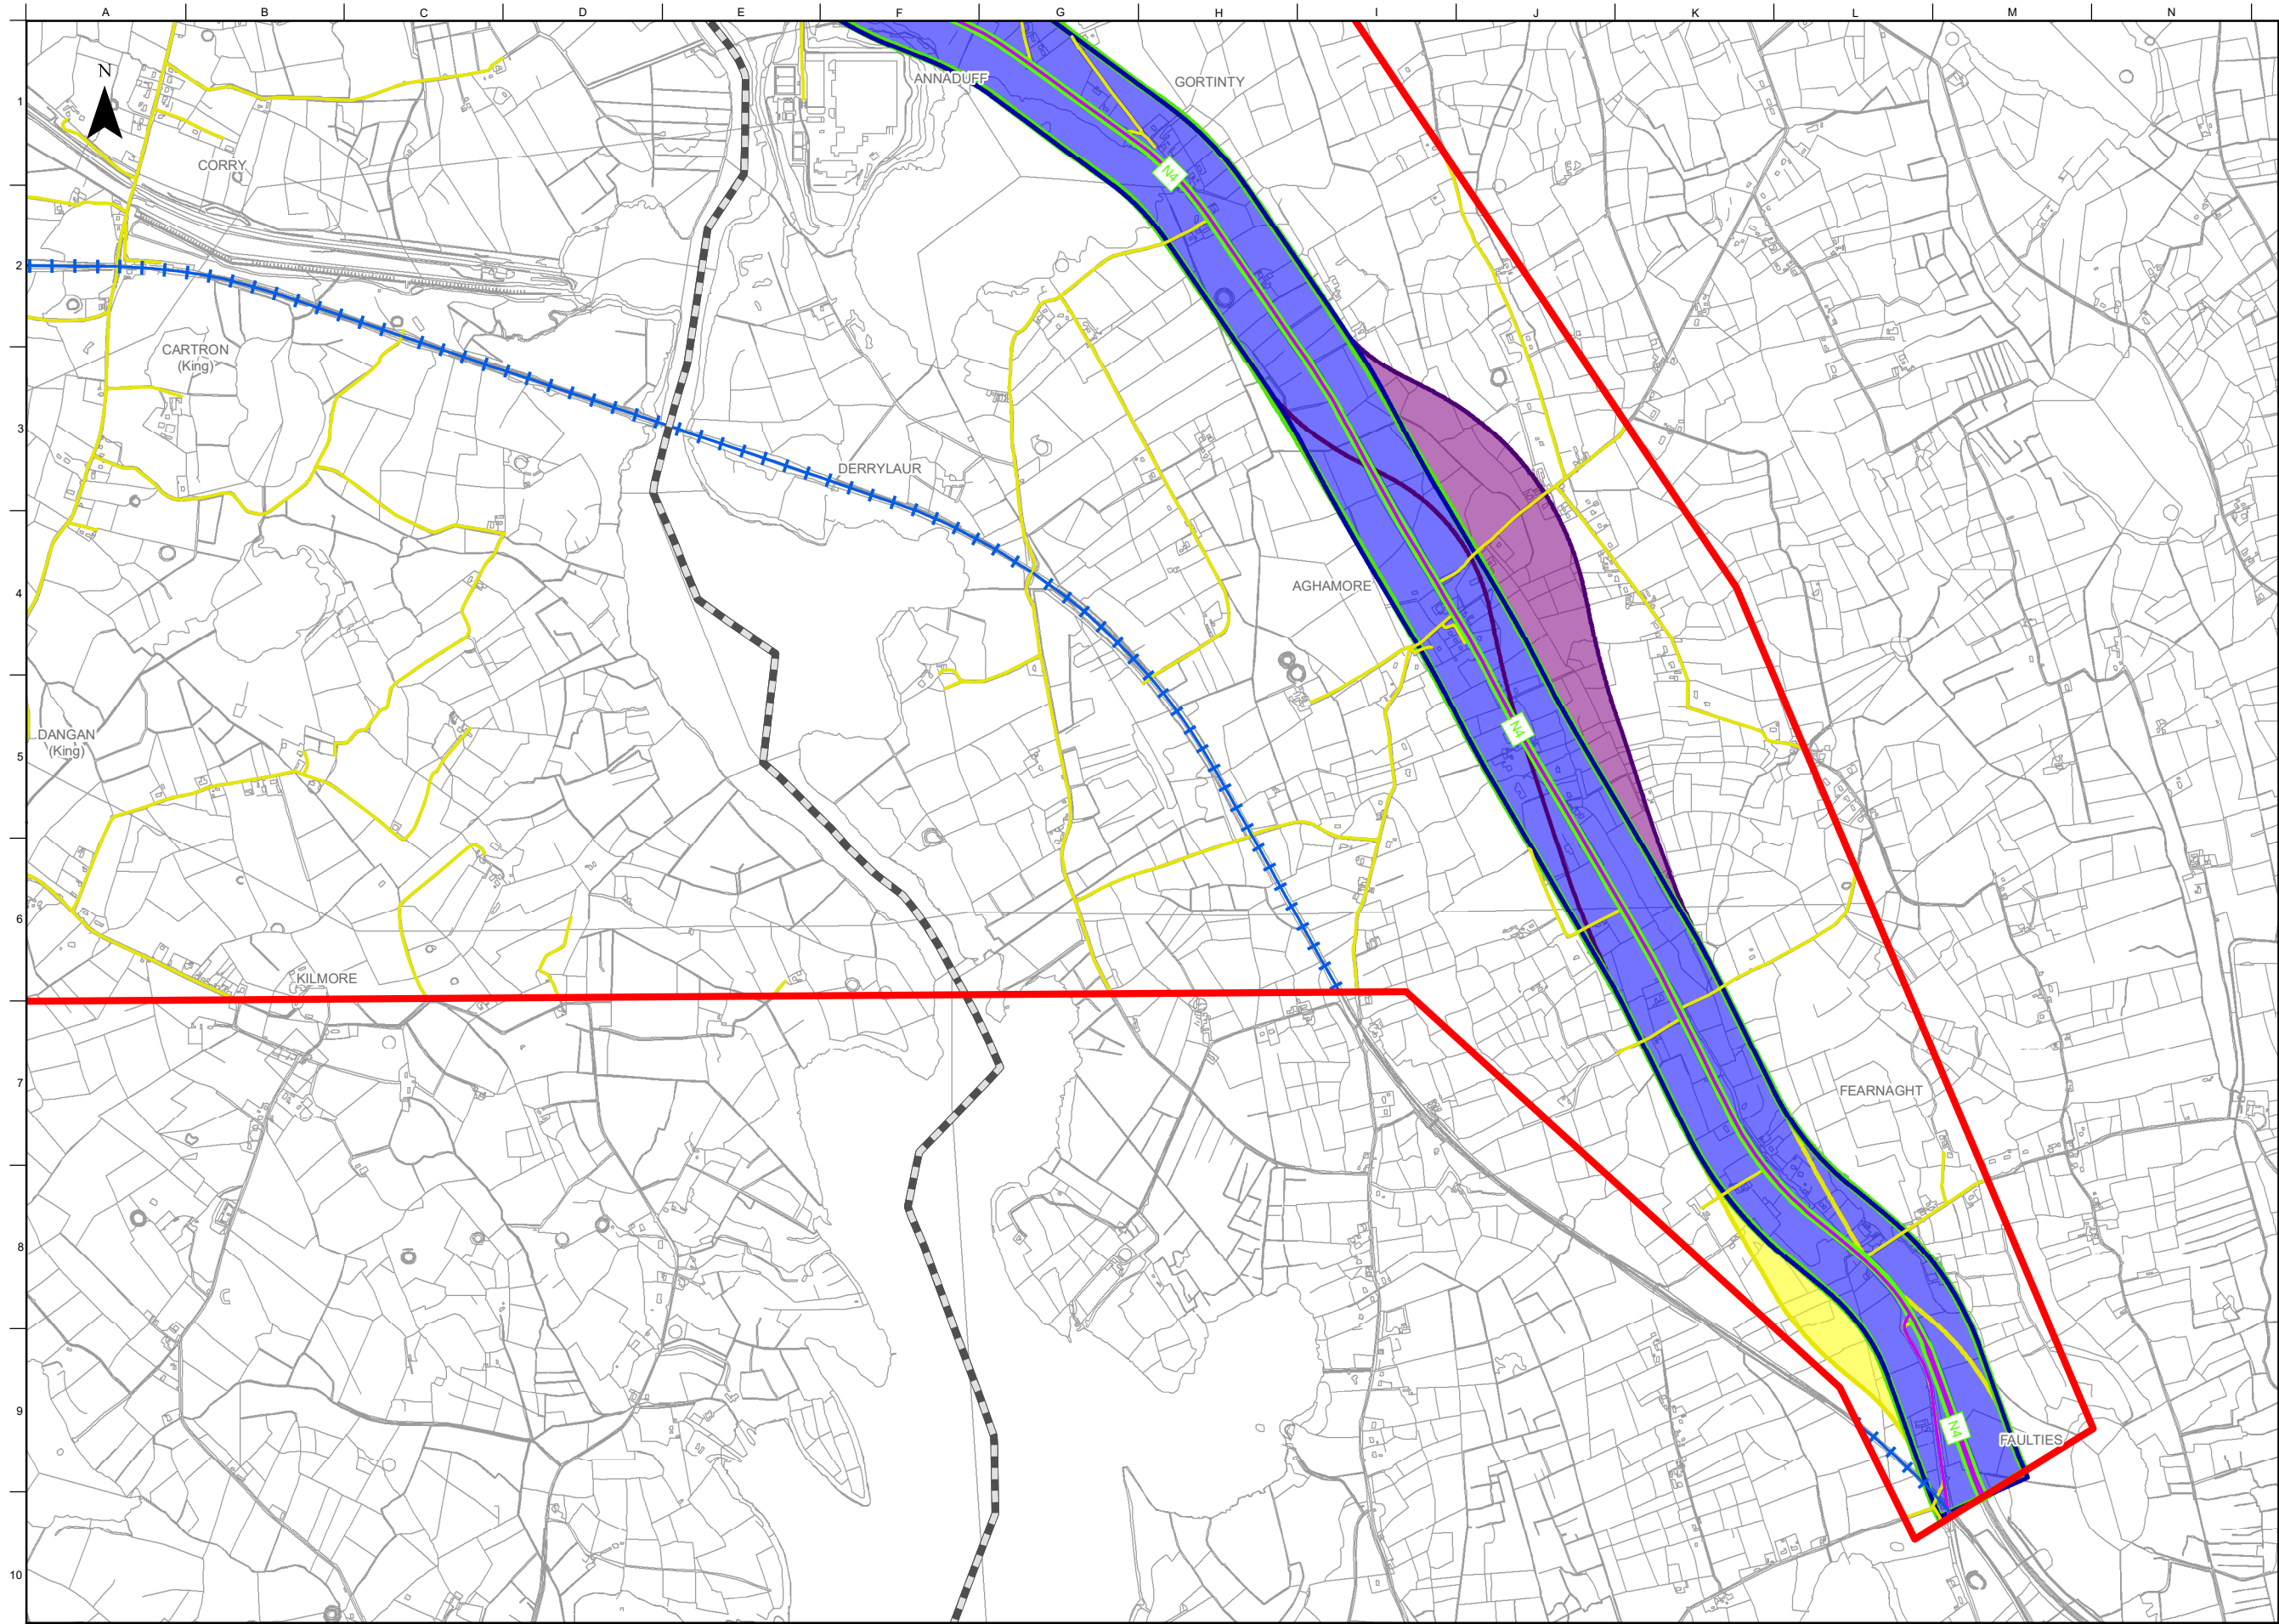

FOR INFORMATION

- Legend**
- Study Area Boundary
 - Roscommon/Leitrim County Boundary
 - Stage 1 Option Corridors**
 - Yellow Option Corridor
 - Green Option Corridor
 - Purple East Option Corridor
 - Blue East Option Corridor
 - Railway Line
 - Bus Eireann Routes
 - Existing Road Network**
 - National Road
 - Local Road

Notes

Disclaimer Note:
The Constraints and Options shown are draft only and subject to change. More detailed assessments, on-going studies and the information received from the public may result in changes to these Constraints and Options.

Note Séanta:
Tá na srianta agus na roghanna atá léirithe ina bhfoirm dréacht, d'fhéadfaí athraithe teacht orthu. Is mar thoradh ar mheasúnaithe níos mionchruinne, ar staidéar leanúnach agus ar eolas ón bpobal go ndéadfaí athruithe ar na srianta agus na roghanna seo.

Clients

**Comhairle Chontae Liatroma
Leitrim County Council**


**Comhairle Contae Ros Comáin
Roscommon County Council**

**An Roinn Iompair
Department of Transport**

**Tionscadal Éireann
Project Ireland
2040**

**TII
Transport Infrastructure Ireland**

**ARUP**

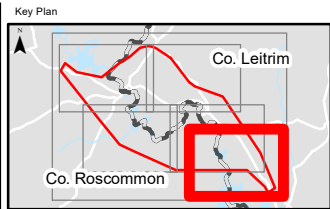

Consultant

ARUP

Corporate House
City East Business Park
Ballybrit, Galway, Ireland

Tel +353 (0)91 460675
www.carrickdromod.ie
www.arup.ie

Job Title
N4 Carrick-on-Shannon to Dromod Project



Scale 1 : 20000 @A3

Role Environmental Specialists

Date October 2021

P04	22/07/2022	AG	LH	EMC
P03	01/03/2022	AG	LH	HK
P02	28/01/2022	AG	LH	HK
P01	22/10/2021	AG	LH	HK
Issue	Date	By	Chkd	Appd

Drawing Title
Stage 1 Option Corridors
Engineering Constraints
Sheet 6 of 6

Suitability
Issued for Information (Status S3)

Job No	Figure ID	Rev.
274219	Figure 7.3.1.5	P04

Drawing No
274219-ARUP-02-OS-DR-YE-001007