


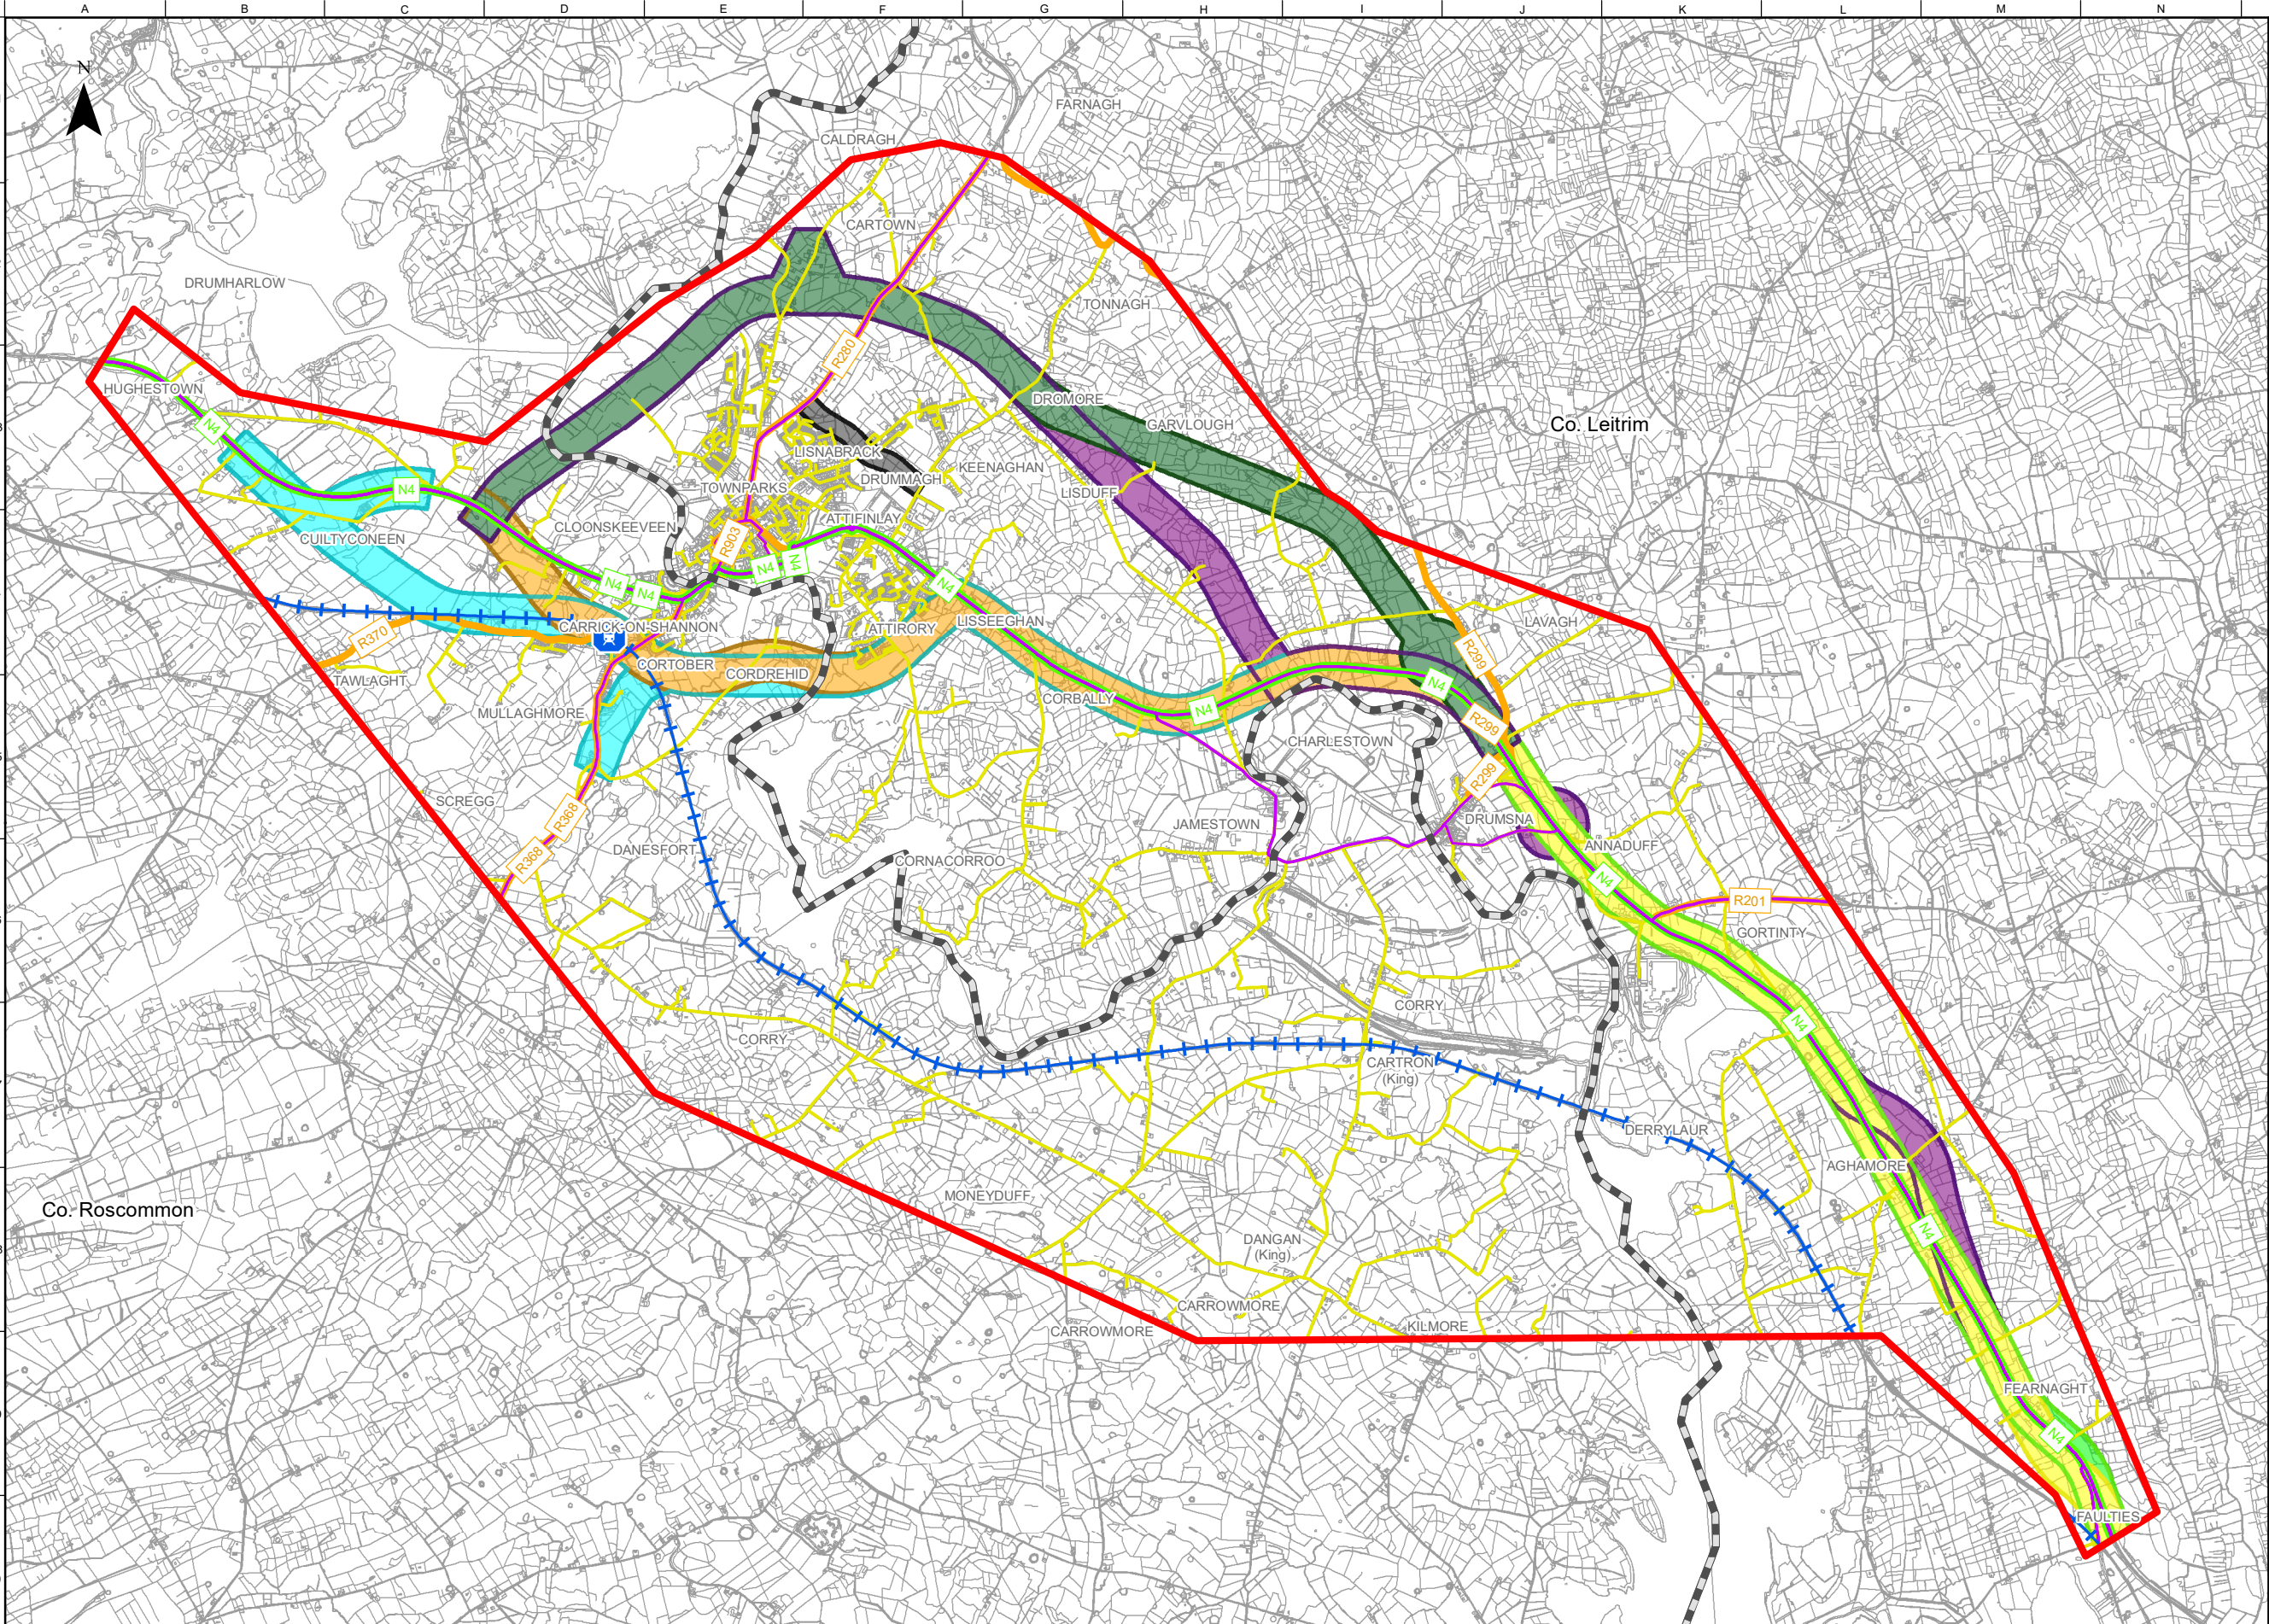

FOR INFORMATION

- Legend**
- Study Area Boundary
 - Roscommon/Leitrim County Boundary
 - Stage 2 Option Corridors**
 - Cyan Option Corridor
 - Orange Option Corridor
 - Purple West Option Corridor
 - Dark Green Option Corridor
 - Black Option Corridor
 - Yellow Option Corridor
 - Green Option Corridor
 - Purple East Option Corridor
 - Railway Station
 - Railway Line
 - Bus Eireann Routes
 - Existing Road Network**
 - National Road
 - Regional Road
 - Local Road

Notes

Disclaimer Note:
The Constraints and Options shown are draft only and subject to change. More detailed assessments, on-going studies and the information received from the public may result in changes to these Constraints and Options.

Note Séanta:
Tá na srianta agus na roghanna atá léirithe ina bhfoirm dréacht, d'fhéadfaí athraithe teacht orthu. Is mar thoradh ar mheasúnaithe níos mionchruinne, ar staidéar leanúnach agus ar eolas ón bpobal go ndéadfaí athruithe ar na srianta agus na roghanna seo.

Clients

**Comhairle Chontae Liatroma**
Leitrim County Council

**ROS**
MON


**Comhairle Contae Ros Comáin**
Roscommon County Council

**An Roinn Iompair**
Department of Transport

**Tionscadal Éireann**
Project Ireland 2040

**TII**
Transport Infrastructure Ireland

**ARUP**

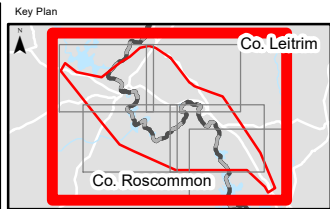


Consultant

**ARUP**

Corporate House
City East Business Park
Ballybrit, Galway, Ireland

Tel +353 (0)91 460675
www.carrickdromod.ie
www.arup.ie

Job Title
N4 Carrick-on-Shannon to Dromod Project

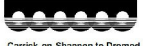**Carrick-on-Shannon to Dromod**

Scale 1 : 50000 @A3

Role Environmental Specialists

Date January 2022

Issue	Date	By	Chkd	Appd
P03	22/07/2022	AG	LH	EMC
P02	01/03/2022	AG	LH	HK
P01	28/01/2022	AG	LH	HK

Drawing Title
Stage 2 Option Corridors
Engineering Constraints
Sheet 1 of 6


Suitability
Issued for Information (Status S3)

Job No
274219

Figure ID
Figure 8.2.3.1.0

Rev.
P03

Drawing No
274219-ARUP-02-OS-DR-YE-002002

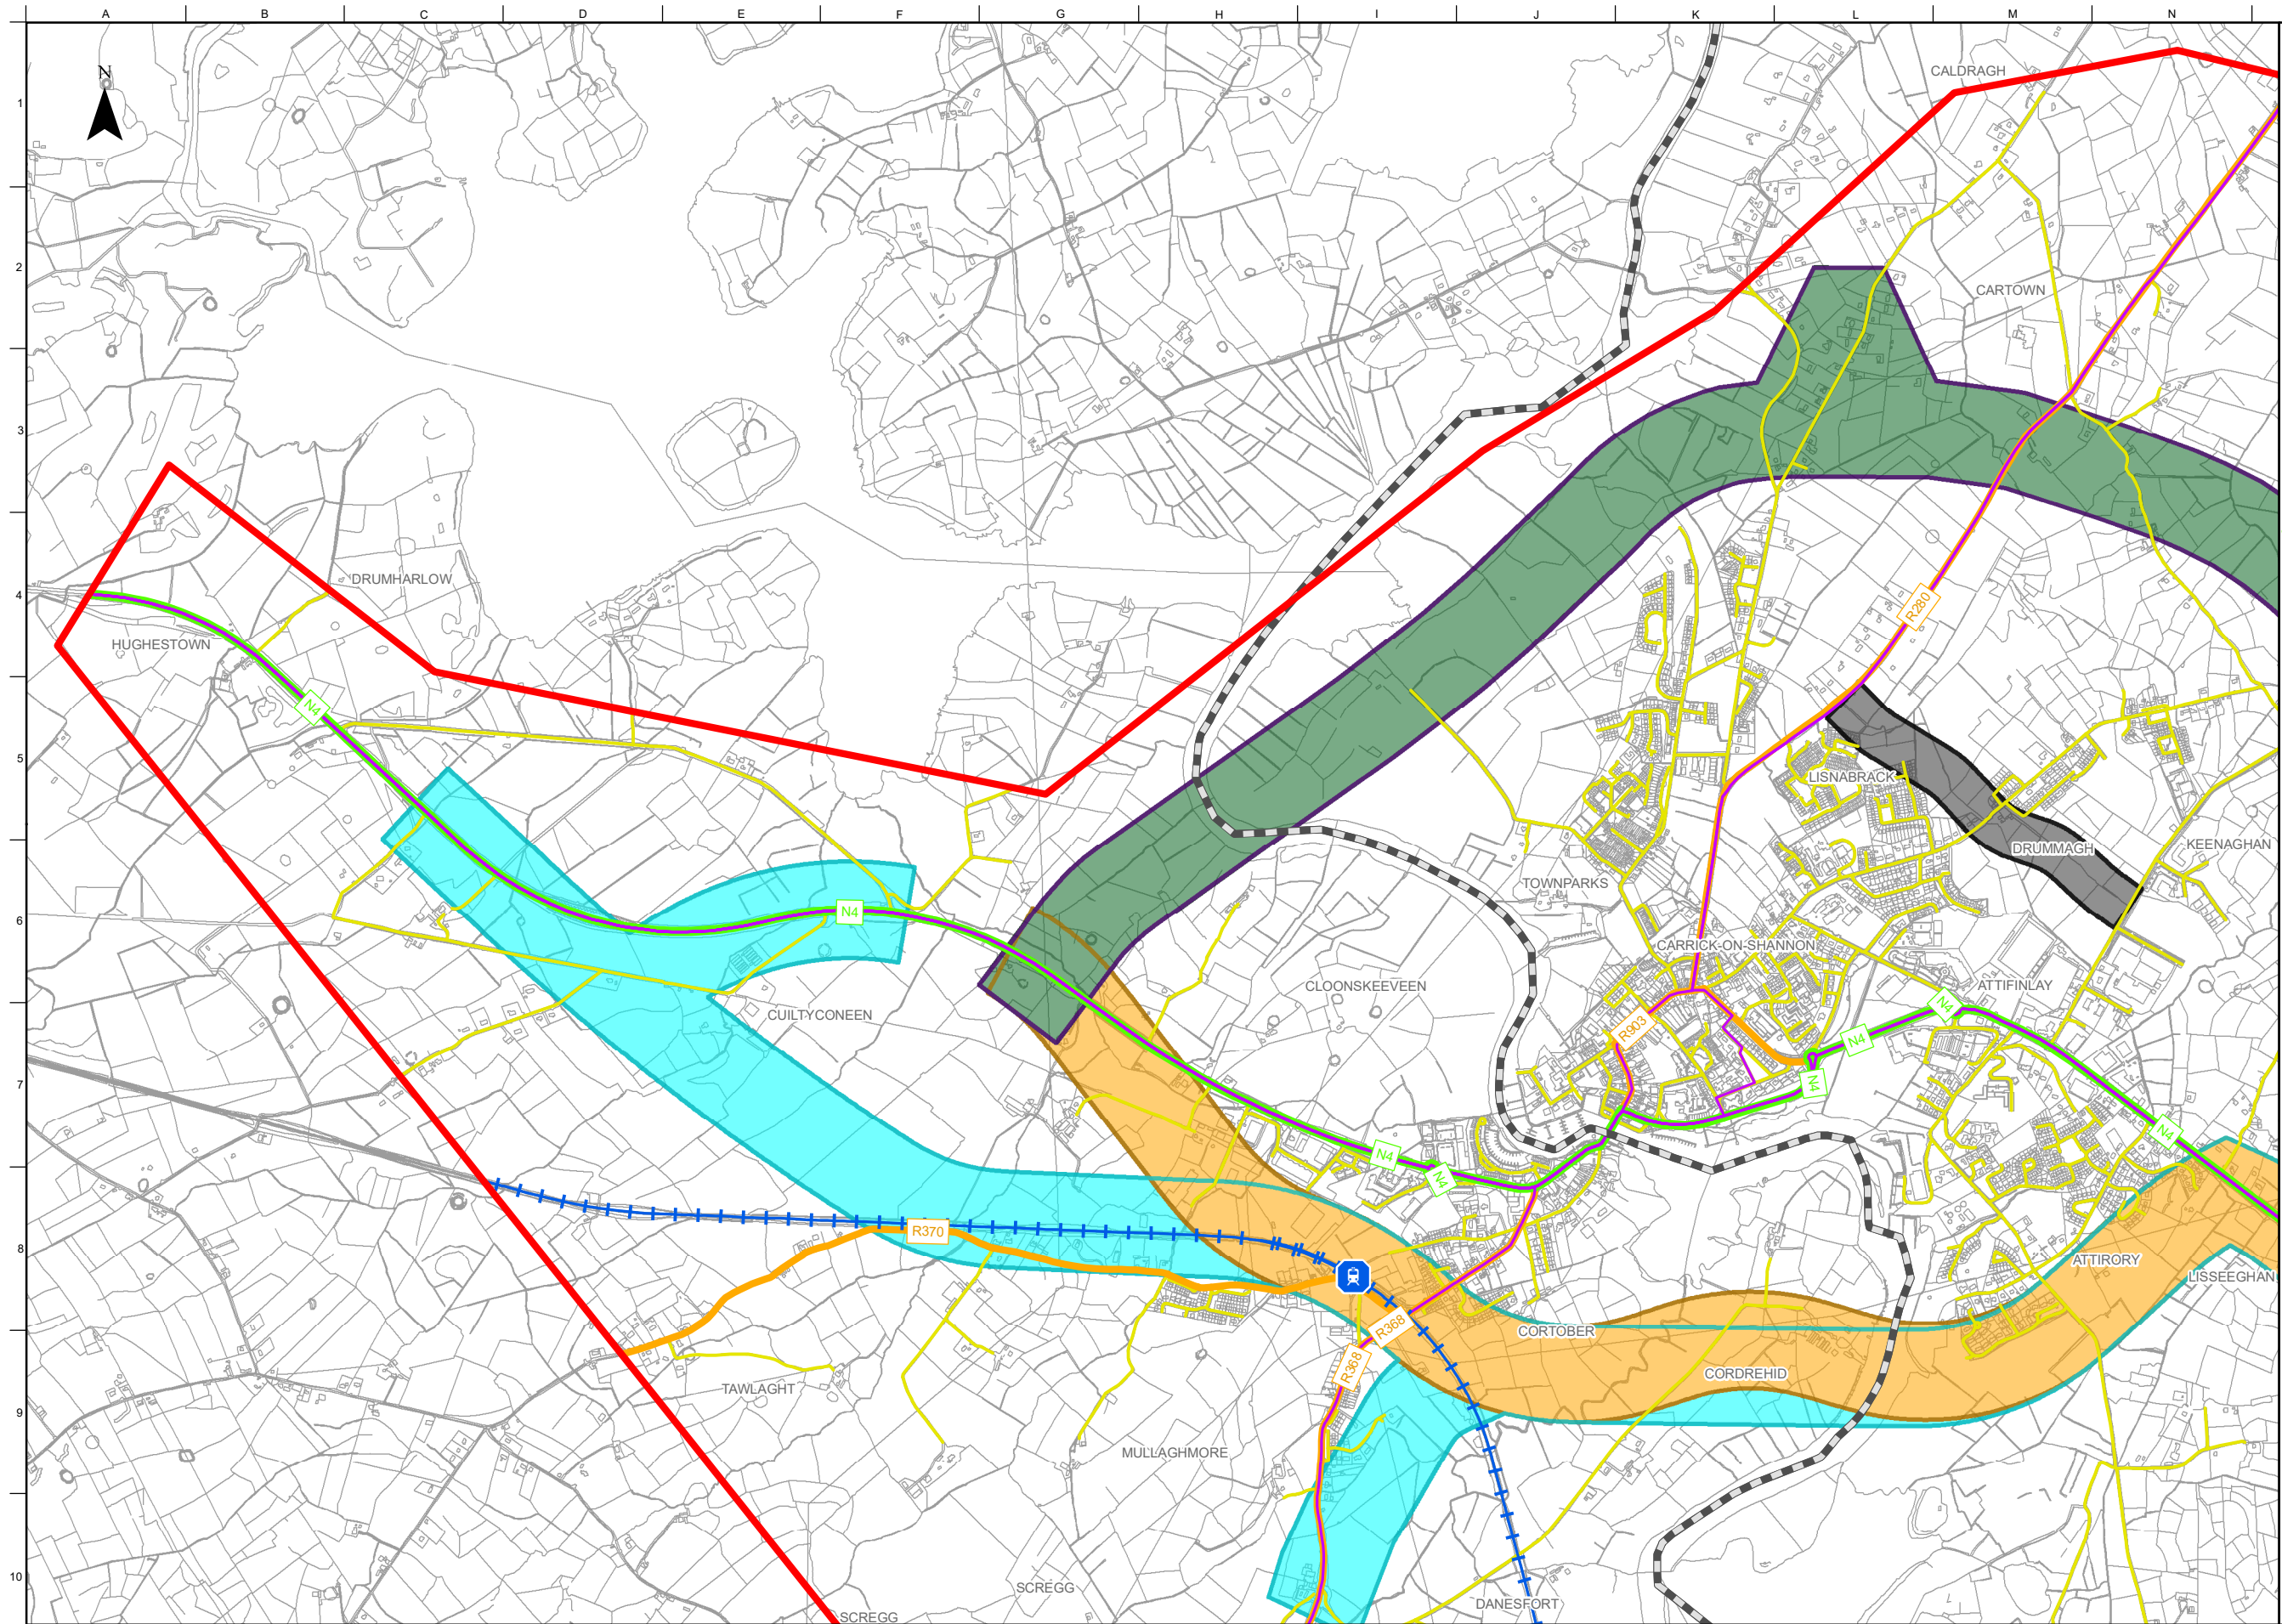

FOR INFORMATION

Legend

Study Area Boundary

Roscommon/Leitrim County Boundary

Stage 2 Option CorridorsCyan Option Corridor

Orange Option Corridor**Existing Road Network**National Road

Notes

Disclaimer Note:
The Constraints and Options shown are draft only and subject to change. More detailed assessments, on-going studies and the information received from the public may result in changes to these Constraints and Options.

Note Séanta:
Tá na srianta agus na roghanna atá léirithe ina bhfoirm dréacht, d'fhéadfaí athraithe teacht orthu. Is mar thoradh ar mheasúnaithe níos mionchruinne, ar staidéar leanúnach agus ar eolas ón bpobal go ndéadfar athruithe ar na srianta agus na roghanna seo.


Comhairle Chontae Liatroma
Leitrim County Council

Comhairle Contae Ros Comáin
Roscommon County Council

An Roinn Iompair
Department of Transport

Tionscadal Éireann Project Ireland 2040

TII
Transport Infrastructure Ireland

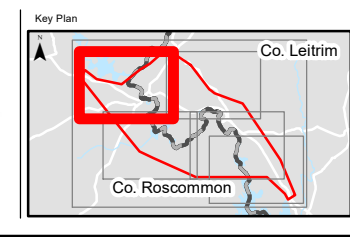

Consultant

ARUP

Corporate House
City East Business Park
Ballybrit, Galway, Ireland

Tel +353 (0)91 460675
www.carrickdromod.ie
www.arup.ie

Job Title
N4 Carrick-on-Shannon to Dromod Project

Carrick-on-Shannon to Dromod

Scale 1 : 20000 @A3

Role Environmental Specialists

Date January 2022


P03	22/07/2022	AG	LH	EMC
P02	01/03/2022	AG	LH	HK
P01	28/01/2022	AG	LH	HK
Issue	Date	By	Chkd	Appd

Drawing Title
Stage 2 Option Corridors
Engineering Constraints
Sheet 2 of 6

Suitability
Issued for Information (Status S3)

Job No	Figure ID	Rev.
274219	Figure 8.2.3.1.1	P03

Drawing No
274219-ARUP-02-OS-DR-YE-002003

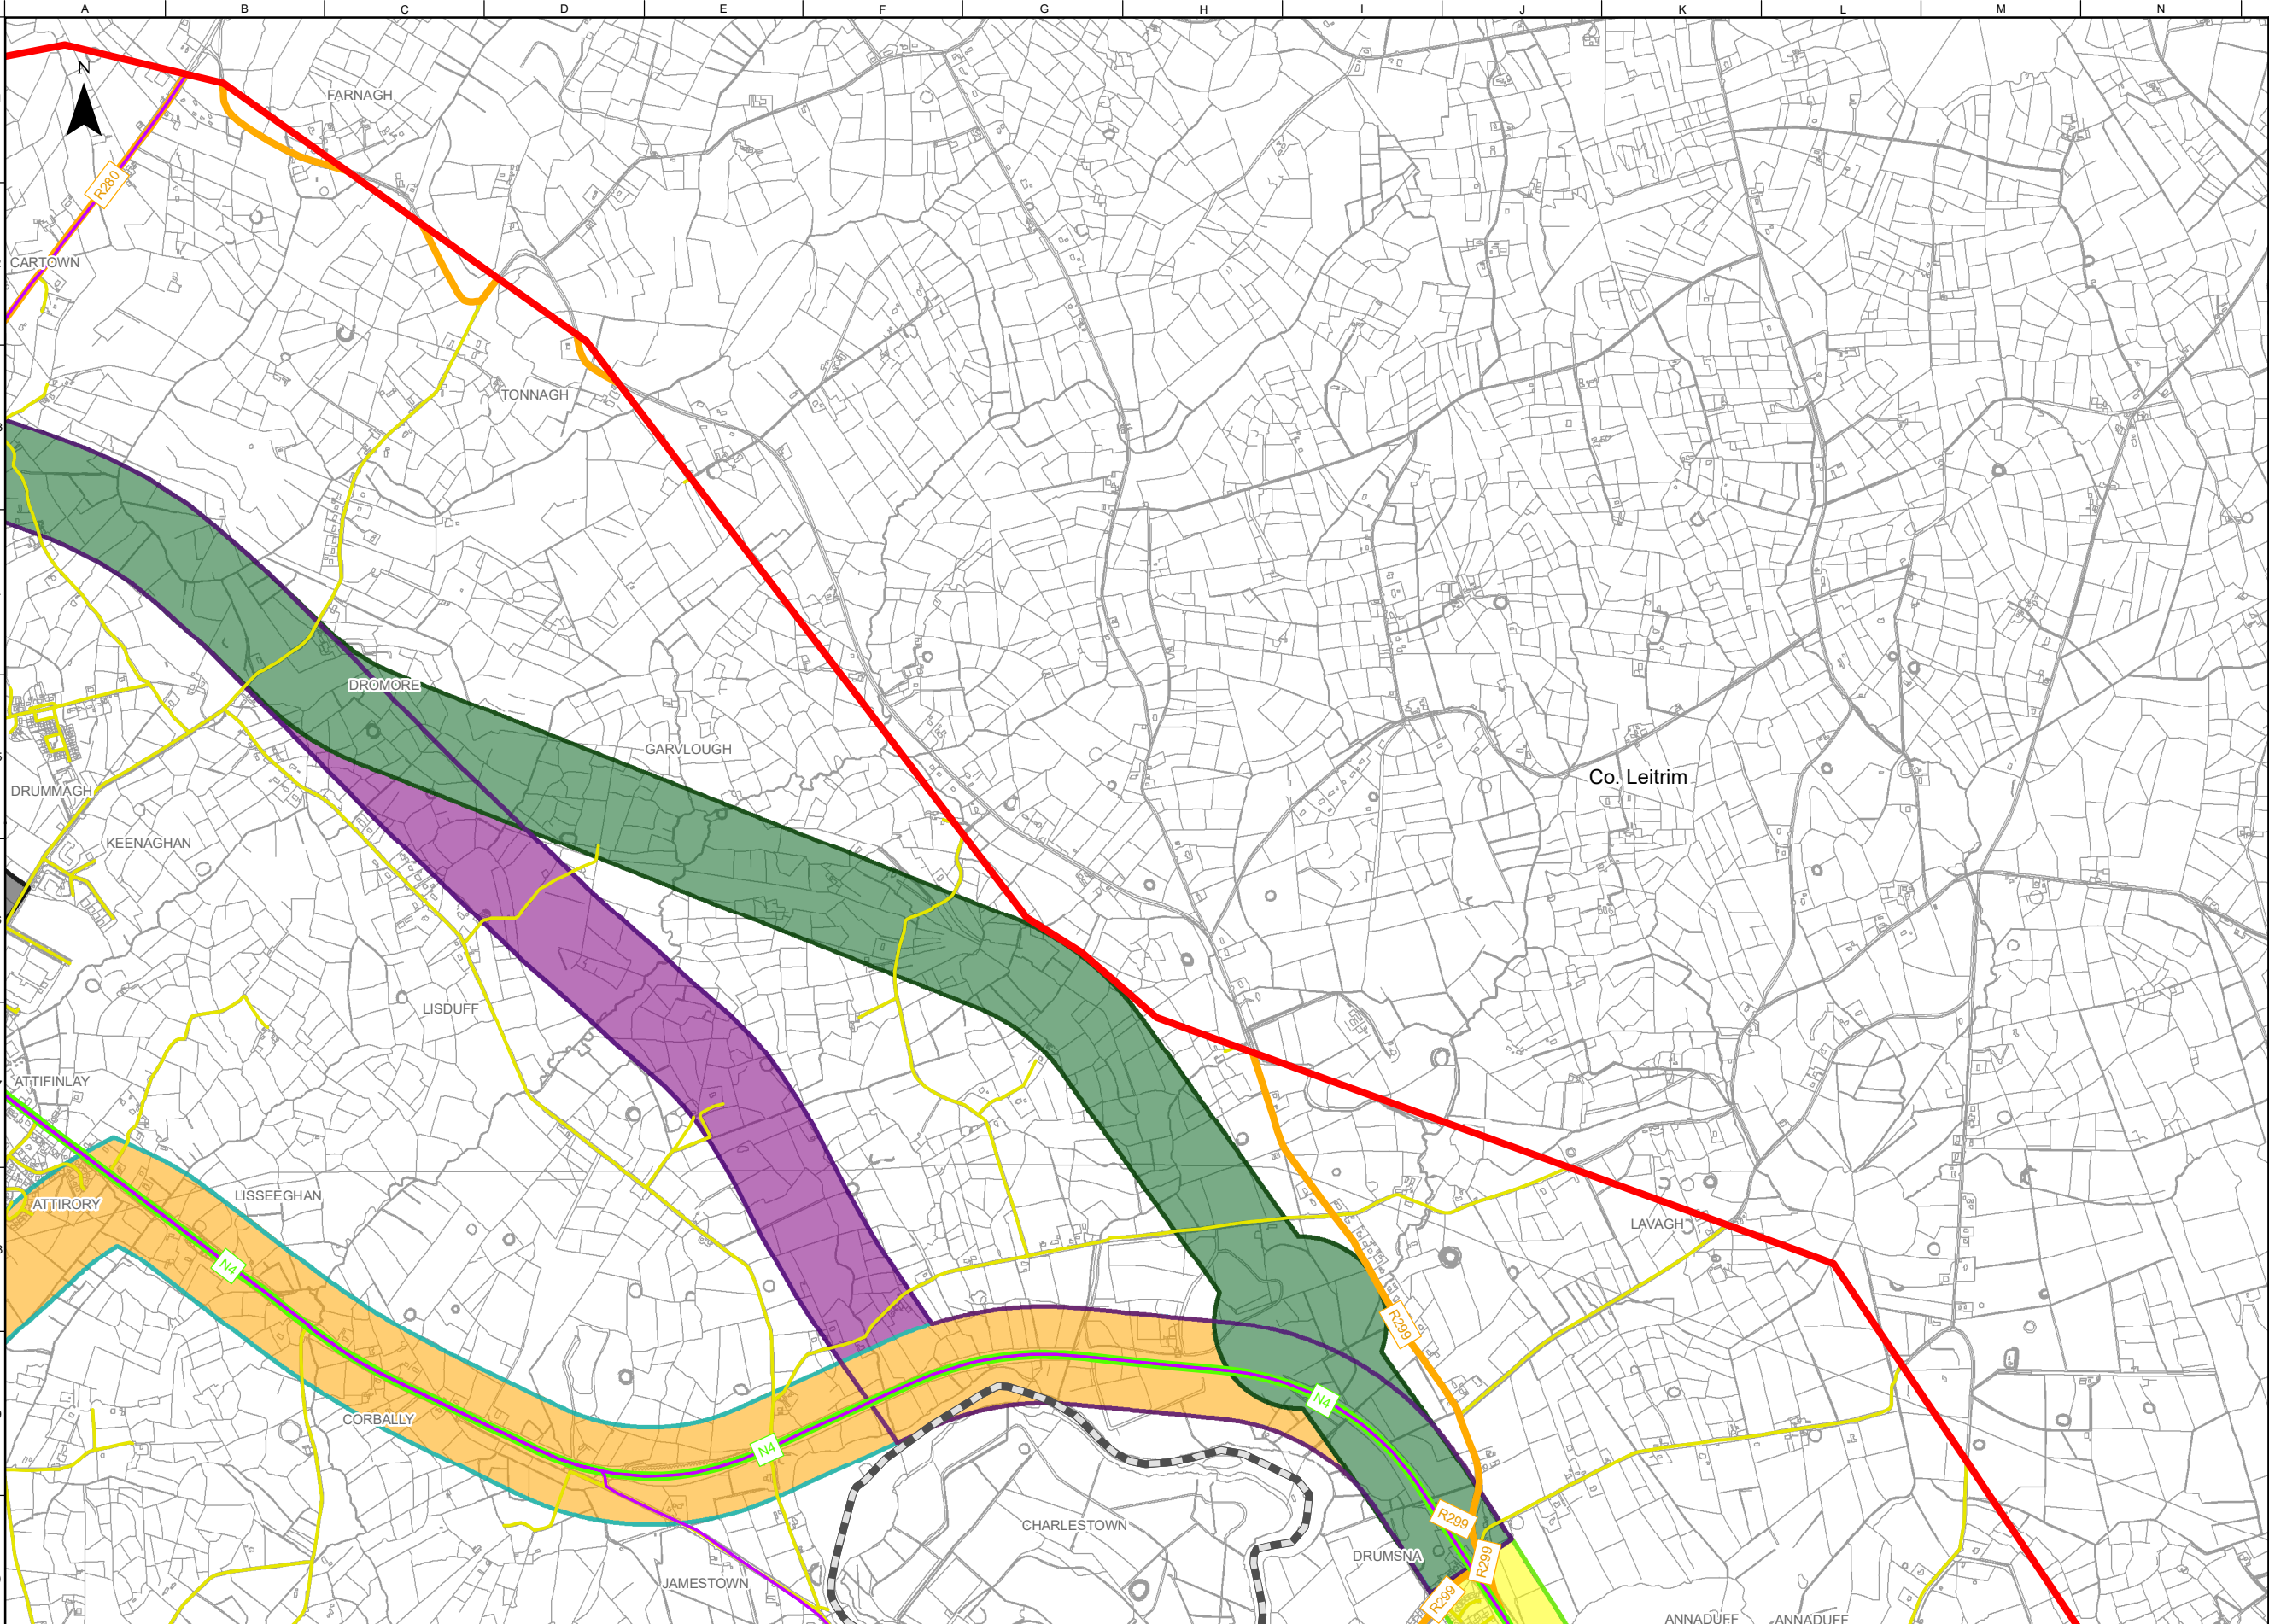

FOR INFORMATION

- Legend**
- Study Area Boundary
 - Roscommon/Leitrim County Boundary
 - Stage 2 Option Corridors**
 - Cyan Option Corridor
 - Orange Option Corridor
 - Purple West Option Corridor
 - Dark Green Option Corridor
 - Black Option Corridor
 - Yellow Option Corridor
 - Green Option Corridor
 - Purple East Option Corridor
 - Bus Eireann Routes**
 - Existing Road Network**
 - National Road
 - Regional Road
 - Local Road

OSi Licence number 2022/OSi_NMA_139
OSi Licence number 2022/18/CCMA

Notes

Disclaimer Note:
The Constraints and Options shown are draft only and subject to change. More detailed assessments, on-going studies and the information received from the public may result in changes to these Constraints and Options.

Note Séanta:
Tá na srianta agus na roghanna atá léirithe ina bhfoirm dréacht, d'fhéadfaí athraithe teacht orthu. Is mar thoradh ar mheasúnaithe níos mionchruinne, ar staidéar leanúnach agus ar eolas ón bpobal go ndéadfar athruithe ar na srianta agus na roghanna seo.

Clients

**Comhairle Chontae Liatroma**
Leitrim County Council


**Comhairle Contae Ros Comáin**
Roscommon County Council

**An Roinn Iompair**
Department of Transport

**Tionscadal Éireann**
Project Ireland 2040

**TII**
Bonnagar Iompair Éireann
Transport Infrastructure Ireland

**ROS COMMON**

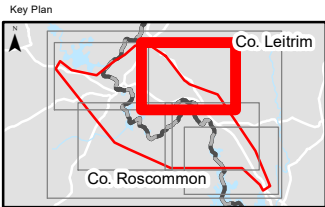

Consultant

ARUP

Corporate House
City East Business Park
Ballybrit, Galway, Ireland

Tel +353 (0)91 460675
www.carriackdromod.ie
www.arup.ie

Job Title
N4 Carrick-on-Shannon to Dromod Project


Carrick-on-Shannon to Dromod

Scale 1 : 20000 @A3

Role Environmental Specialists

Date January 2022


Issue	Date	By	Chkd	Appd
P03	22/07/2022	AG	LH	EMC
P02	01/03/2022	AG	LH	HK
P01	28/01/2022	AG	LH	HK

Drawing Title
Stage 2 Option Corridors
Engineering Constraints
Sheet 3 of 6

Suitability
Issued for Information (Status S3)

Job No	Figure ID	Rev.
274219	Figure 8.2.3.1.2	P03

Drawing No
274219-ARUP-02-OS-DR-YE-002004

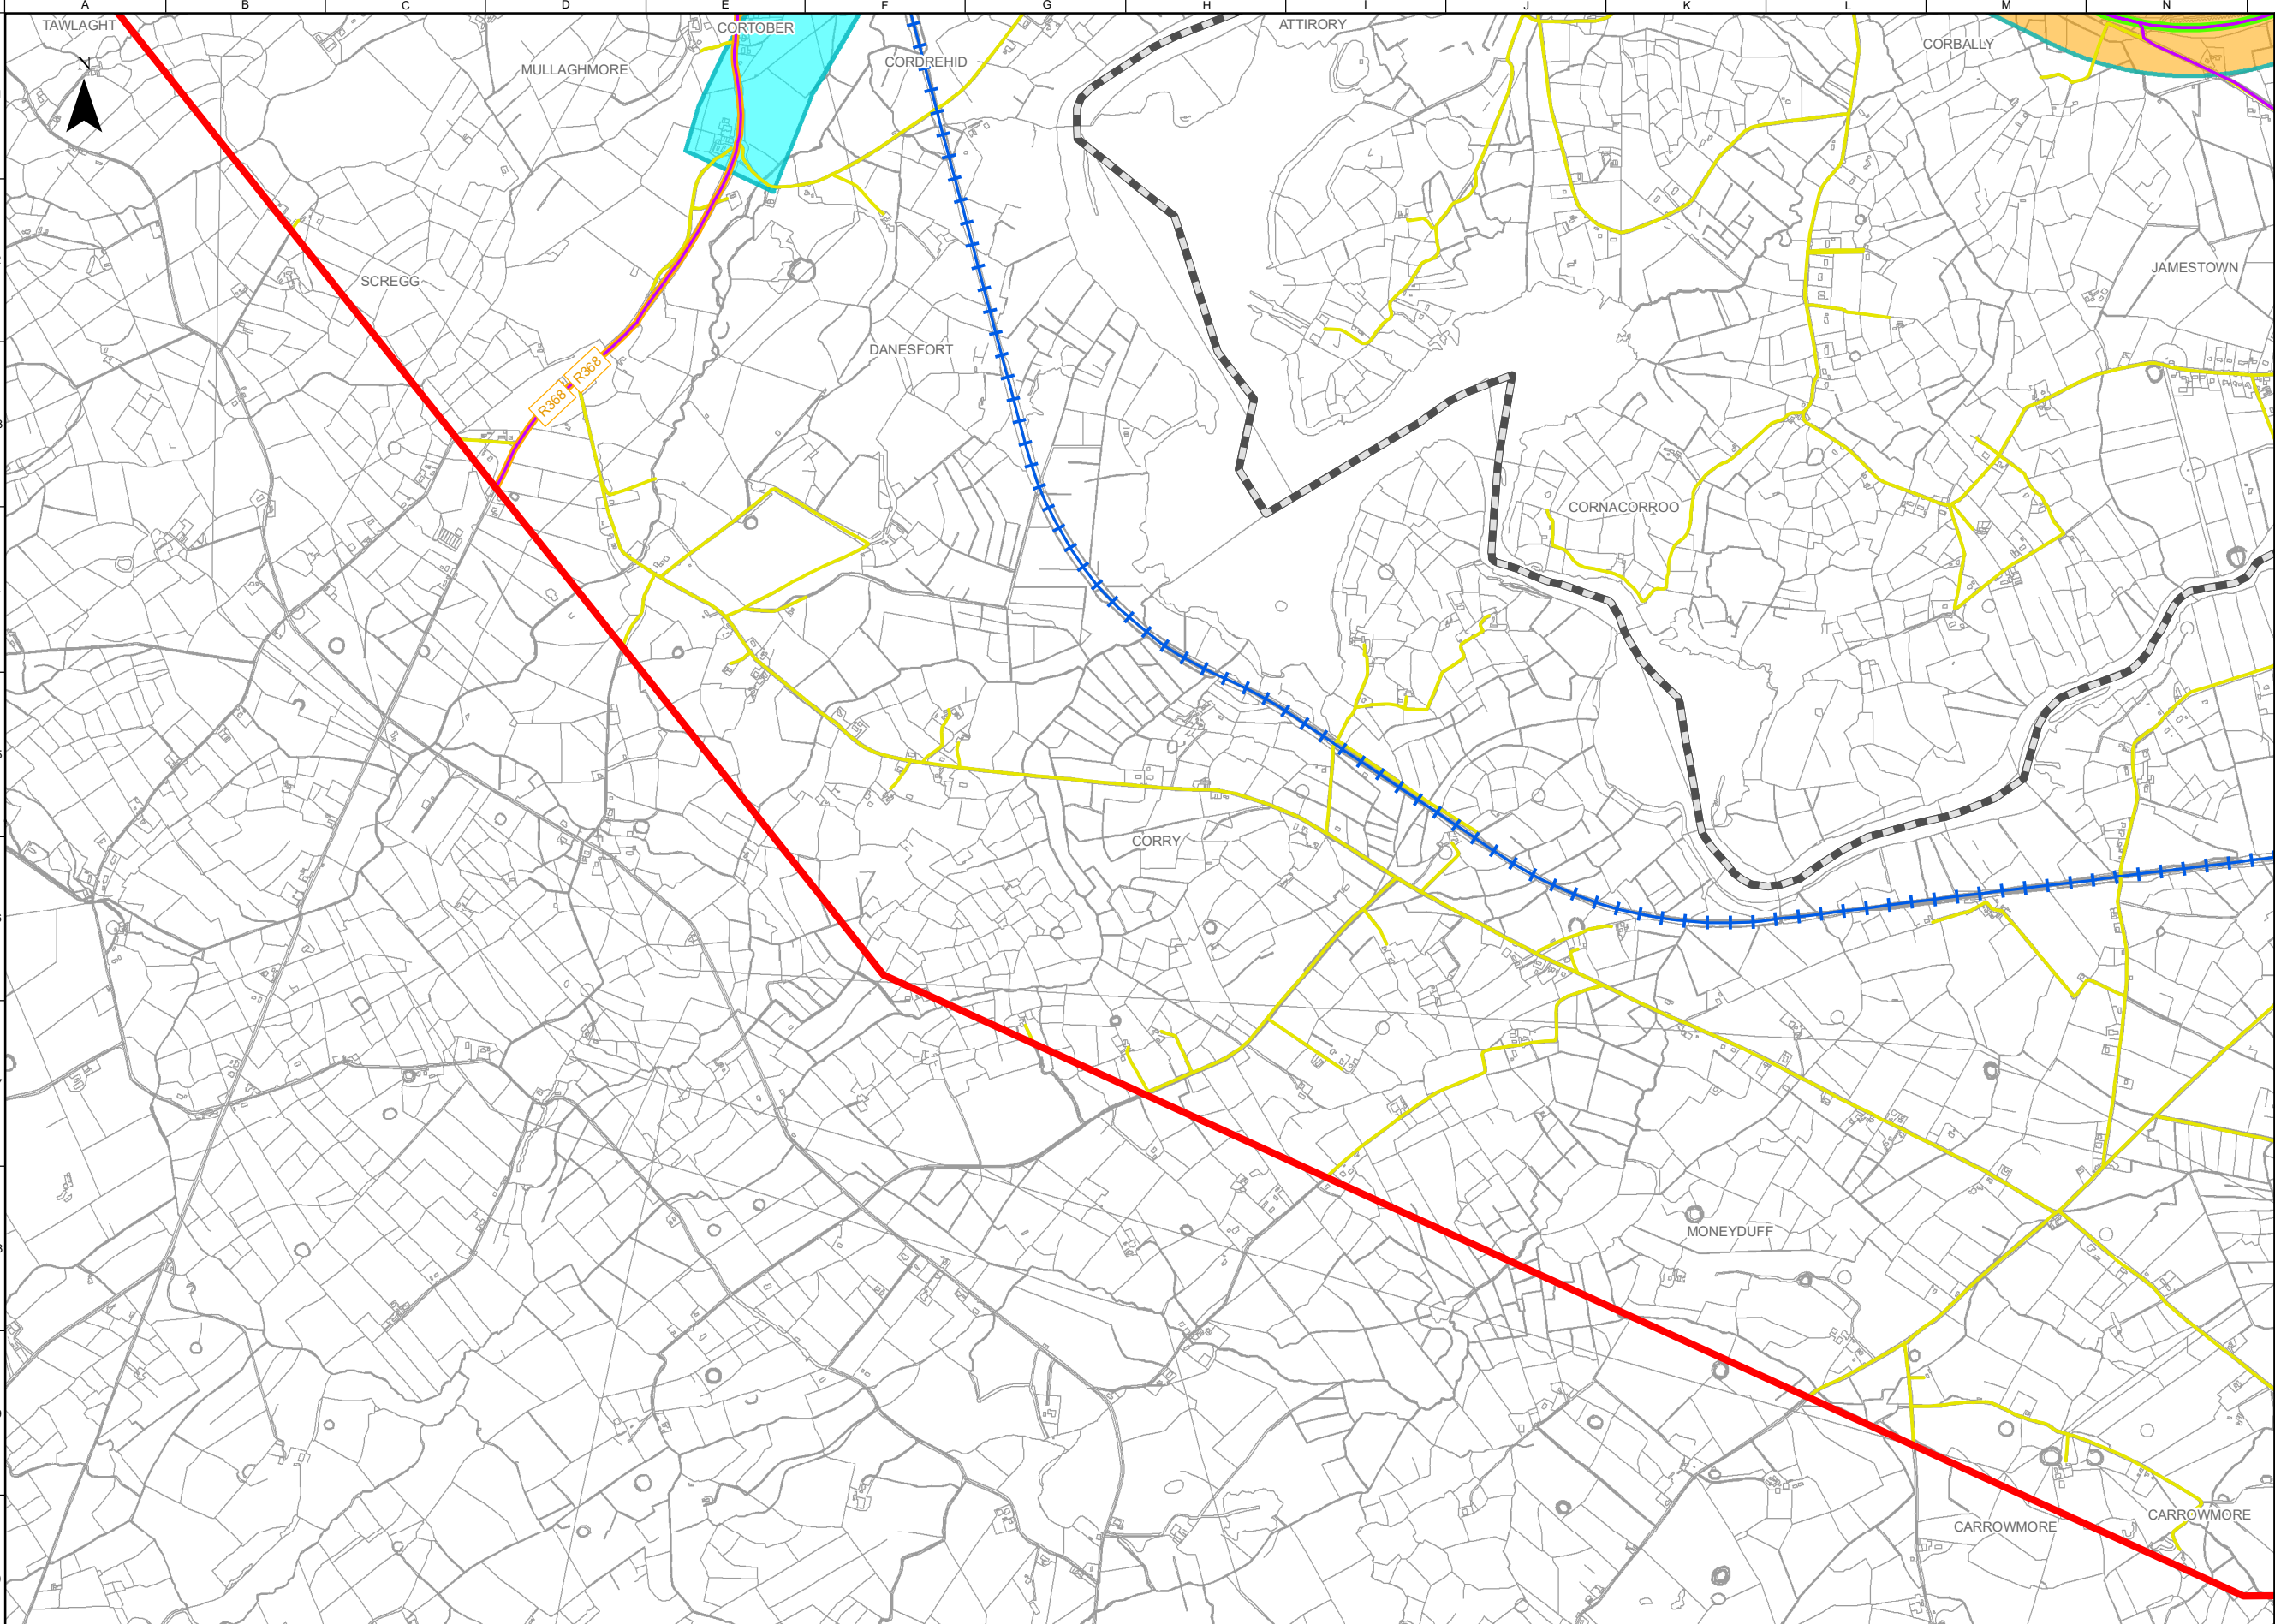

FOR INFORMATION

Legend

Study Area Boundary

Roscommon/Leitrim County Boundary

Stage 2 Option Corridors

Cyan Option Corridor

Orange Option Corridor

Railway Line

Bus Eireann Routes

Existing Road Network

National Road

Regional Road

Local Road

OSi Licence number 2022/OSI_NMA_139

OSi Licence number 2022/18/CCMA

Notes

Disclaimer Note:

The Constraints and Options shown are draft only and subject to change. More detailed assessments, on-going studies and the information received from the public may result in changes to these Constraints and Options.

Note Séanta:

Tá na srianta agus na roghanna atá léirithe ina bhfoirm dréacht, d'fhéadfaí athraithe teacht orthu. Is mar thoradh ar mheasúnaithe níos mionchruinne, ar staidéar leanúnach agus ar eolas ón bpobal go ndéadfar athruithe ar na srianta agus na roghanna seo.

Clients

Comhairle Chontae Liatroma

Leitrim County Council

Comhairle Contae Ros Comáin

Roscommon County Council

An Roinn Iompair

Department of Transport

Tionscadal Éireann

Project Ireland

2040

TII

Bonnagar Iompair Éireann

Transport Infrastructure Ireland

ARUP

Key Plan

Co. Leitrim

Co. Roscommon

Consultant

ARUP

Corporate House

City East Business Park

Ballybrit, Galway, Ireland

Tel +353 (0)91 460675

www.carrickdromod.ie

www.arup.ie

Job Title

N4 Carrick-on-Shannon to Dromod Project

Carrick-on-Shannon to Dromod

Scale

1 : 20000 @A3

Role

Environmental Specialists

Date

January 2022

P03	22/07/2022	AG	LH	EMC
P02	01/03/2022	AG	LH	HK
P01	28/01/2022	AG	LH	HK
Issue	Date	By	Chkd	Appd

Drawing Title

Stage 2 Option Corridors

Engineering Constraints

Sheet 4 of 6

Suitability

Issued for Information (Status S3)

Job No

274219

Figure ID

Figure 8.2.3.1.3

Rev.


P03

Drawing No

274219-ARUP-02-OS-DR-YE-002005

Do not scale

© Arup

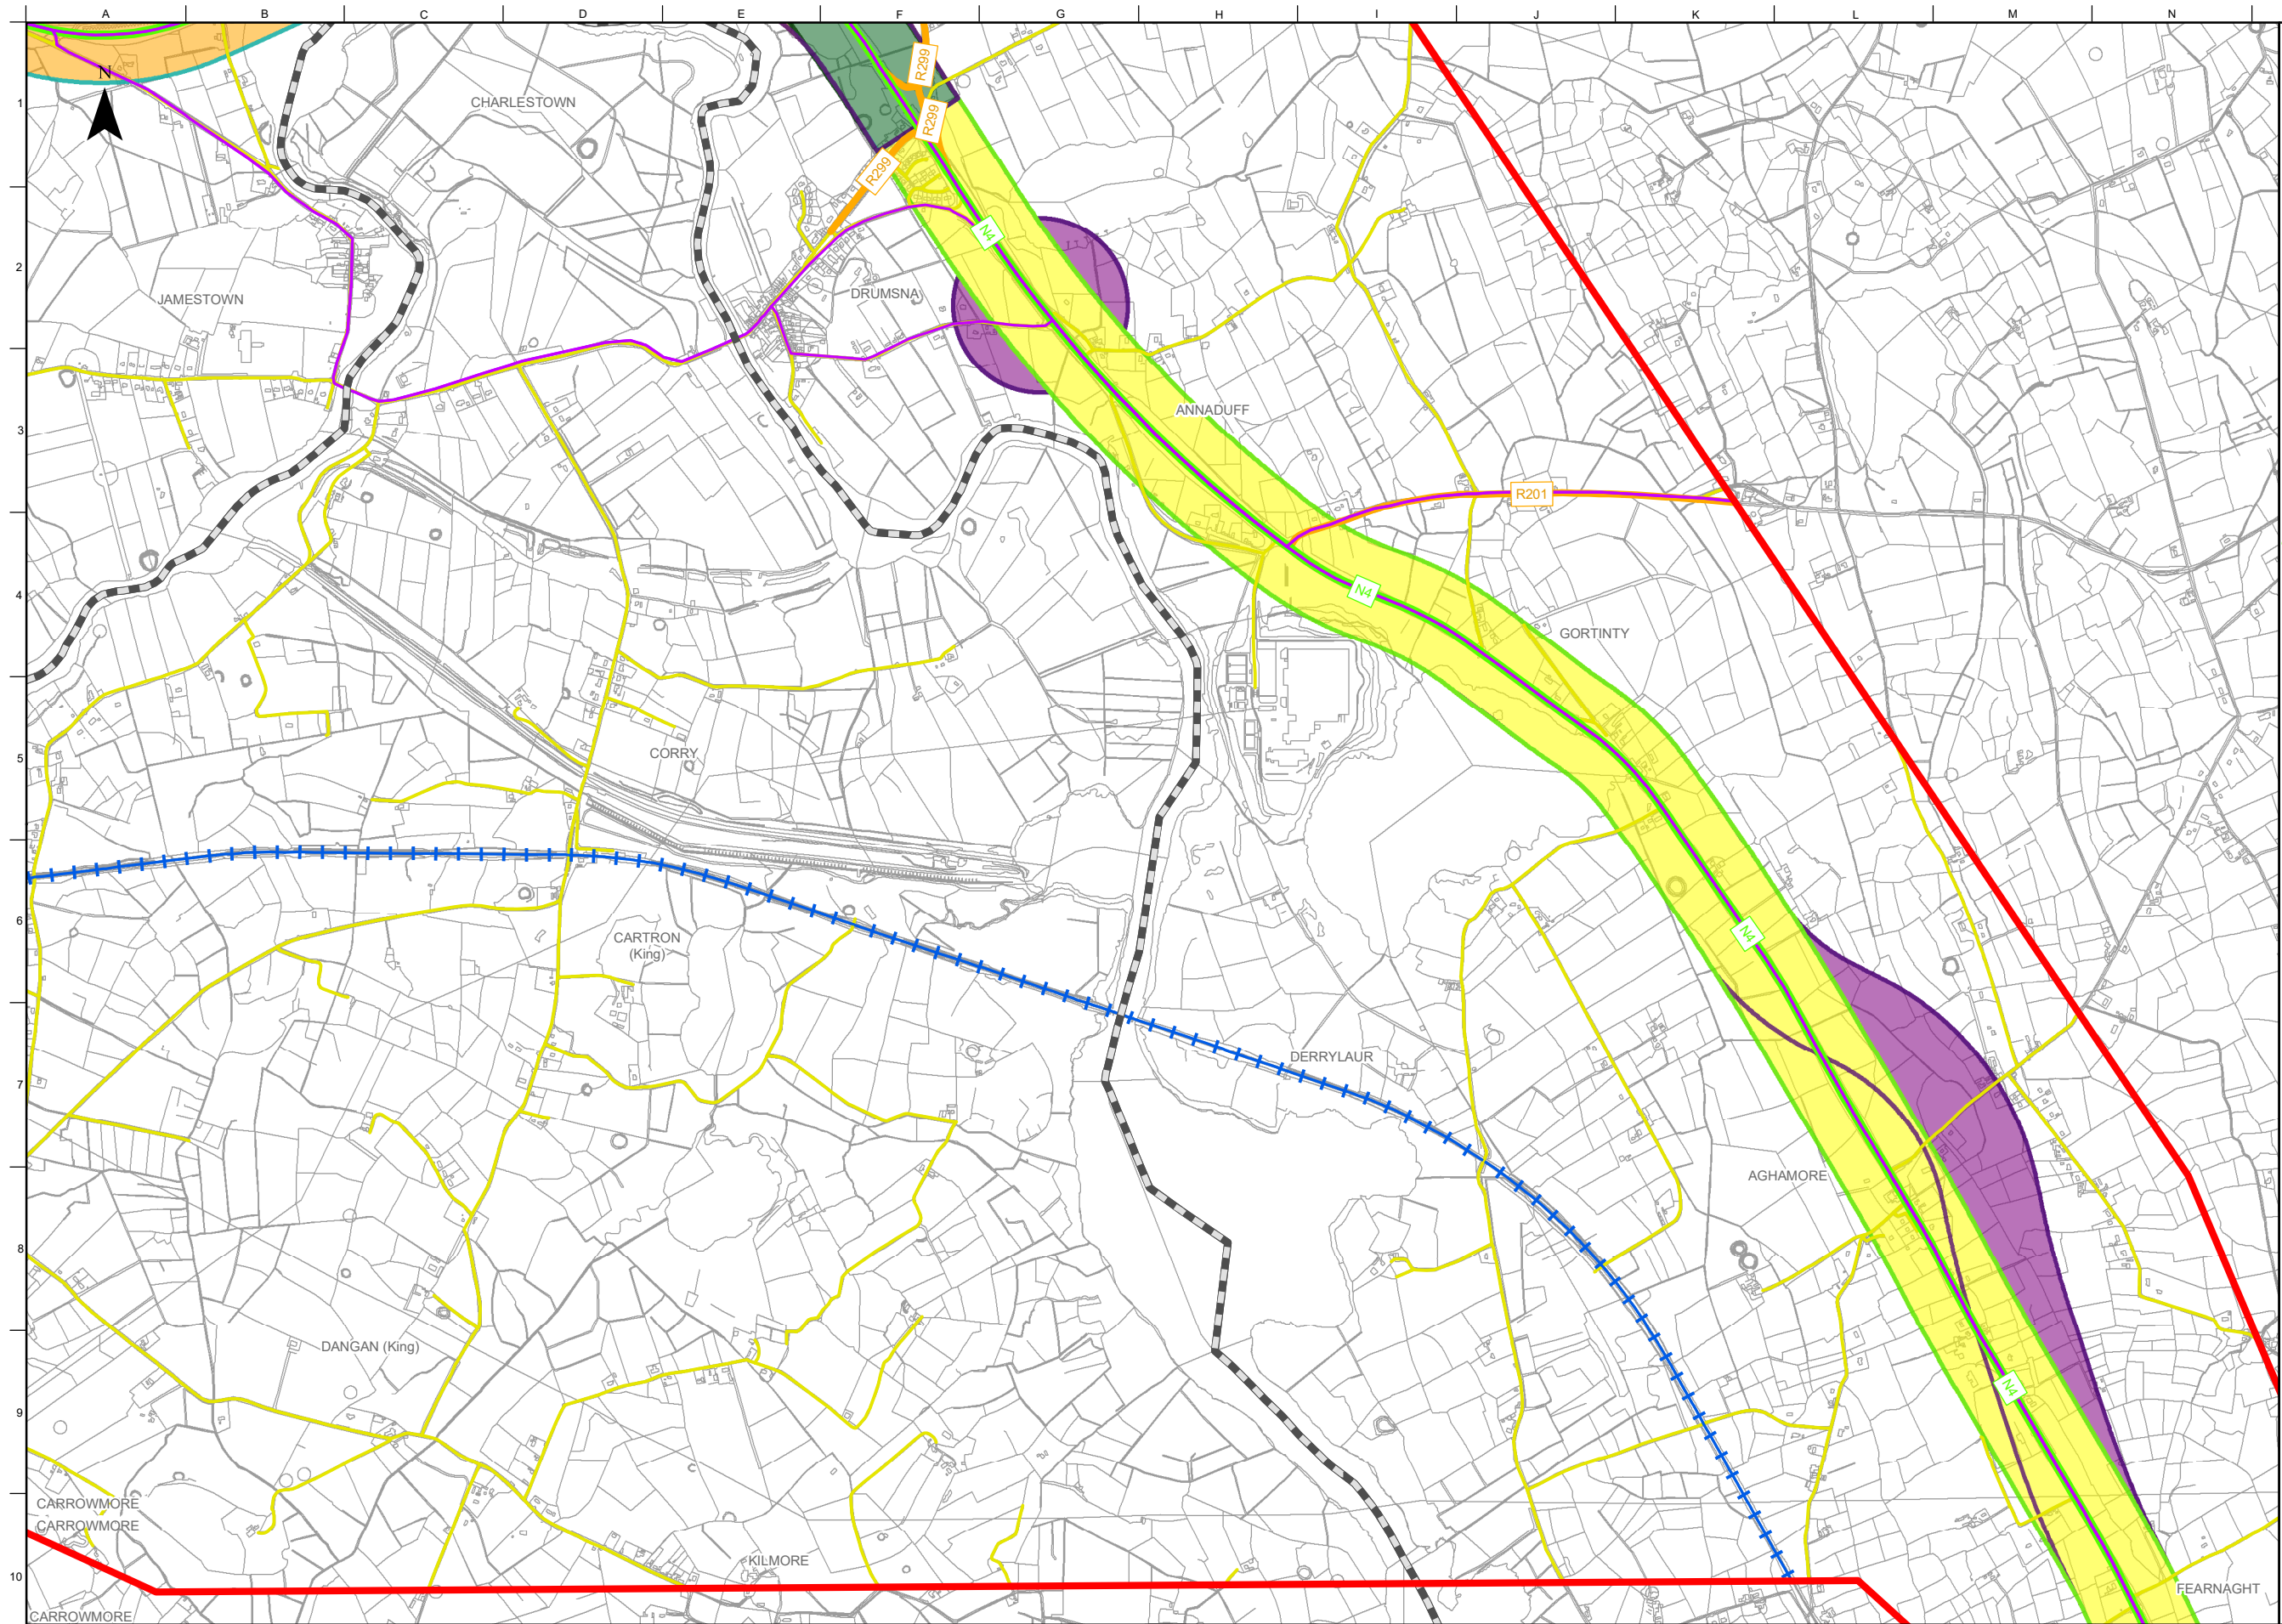

FOR INFORMATION

- Legend**
- Study Area Boundary
 - Roscommon/Leitrim County Boundary
 - Stage 2 Option Corridors**
 - Cyan Option Corridor
 - Orange Option Corridor
 - Purple West Option Corridor
 - Dark Green Option Corridor
 - Yellow Option Corridor
 - Green Option Corridor
 - Purple East Option Corridor
 - Railway Line
 - Bus Eireann Routes
 - Existing Road Network**
 - National Road
 - Regional Road
 - Local Road

OSi Licence number 2022/OSi_NMA_139
OSi Licence number 2022/18/CCMA

Notes

Disclaimer Note:
The Constraints and Options shown are draft only and subject to change. More detailed assessments, on-going studies and the information received from the public may result in changes to these Constraints and Options.

Note Séanta:
Tá na srianta agus na roghanna atá léirithe ina bhfoirm dréacht, d'fhéadfaí athraithe teacht orthu. Is mar thoradh ar mheasúnaithe níos mionchruinne, ar staidéar leanúnach agus ar eolas ón bpobal go ndéadfar athruithe ar na srianta agus na roghanna seo.

Clients

**Comhairle Chontae Liatroma**
Leitrim County Council


**ROS**
MON
Comhairle Contae Ros Comáin
Roscommon County Council

**An Roinn Iompair**
Department of Transport

Tionscadal Éireann
Project Ireland
2040

**TII**
Bonnagar Iompair Éireann
Transport Infrastructure Ireland

**ARUP**

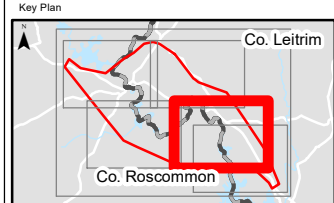

Consultant

ARUP

Corporate House
City East Business Park
Ballybrit, Galway, Ireland

Tel +353 (0)91 460675
www.carrickdromod.ie
www.arup.ie

Job Title
N4 Carrick-on-Shannon to Dromod Project



Carrick-on-Shannon to Dromod

Scale 1 : 20000 @A3

Role Environmental Specialists

Date January 2022


Issue	Date	By	Chkd	Appd
P03	22/07/2022	AG	LH	EMC
P02	01/03/2022	AG	LH	HK
P01	28/01/2022	AG	LH	HK

Drawing Title
Stage 2 Option Corridors
Engineering Constraints
Sheet 5 of 6

Suitability
Issued for Information (Status S3)

Job No	Figure ID	Rev.
274219	Figure 8.2.3.1.4	P03

Drawing No
274219-ARUP-02-OS-DR-YE-002006

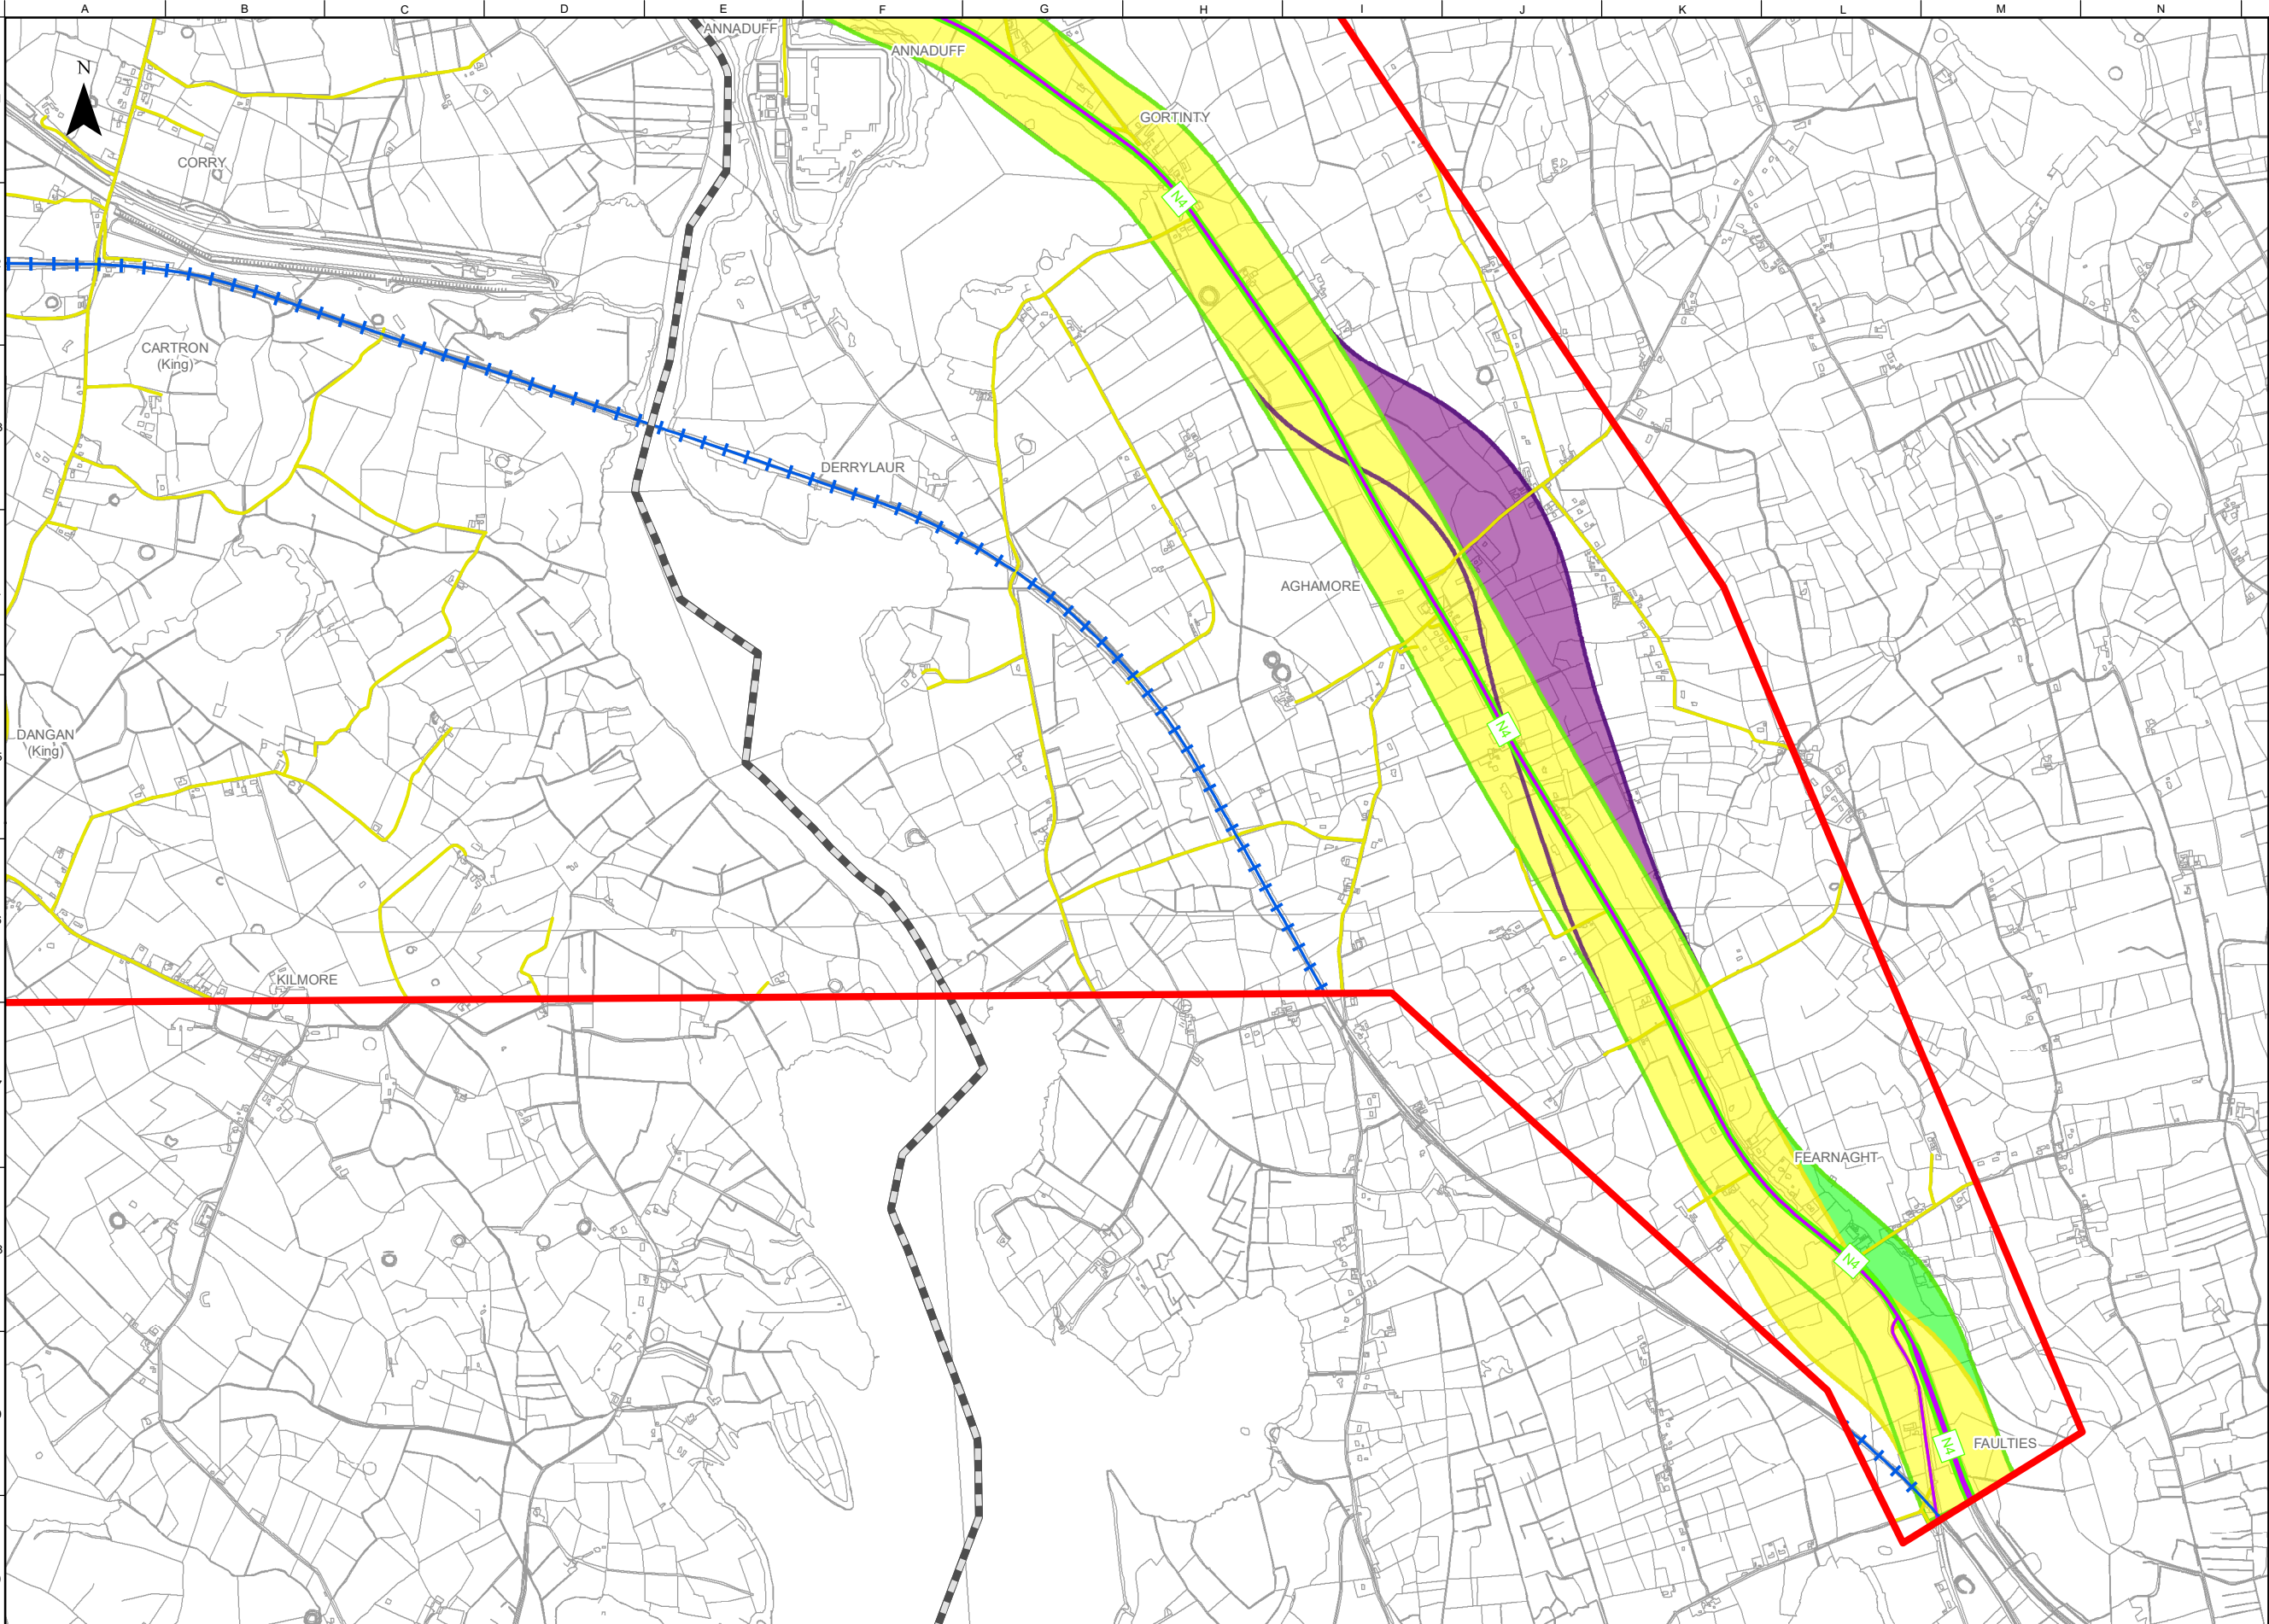

FOR INFORMATION

- Legend**
- Study Area Boundary
 - Roscommon/Leitrim County Boundary
 - Stage 2 Option Corridors**
 - Yellow Option Corridor
 - Green Option Corridor
 - Purple East Option Corridor
 - Railway Line
 - Bus Eireann Routes
 - Existing Road Network**
 - National Road
 - Local Road

Notes

Disclaimer Note:
The Constraints and Options shown are draft only and subject to change. More detailed assessments, on-going studies and the information received from the public may result in changes to these Constraints and Options.

Note Séanta:
Tá na srianta agus na roghanna atá léirithe ina bhfoirm dréacht, d'fhéadfaí athraithe teacht orthu. Is mar thoradh ar mheasúnaithe níos mionchruinne, ar staidéar leanúnach agus ar eolas ón bpobal go ndéadfaí athruithe ar na srianta agus na roghanna seo.

Clients

**Comhairle Chontae Liatroma**
Leitrim County Council


**ROS COMMON**
Comhairle Contae Ros Comáin
Roscommon County Council

**An Roinn Iompair**
Department of Transport

Tionscadal Éireann
Project Ireland
2040

**TII**
Bonnagar Iompair Éireann
Transport Infrastructure Ireland

**ROS COMMON**

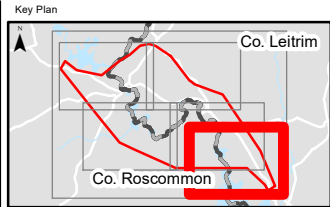


Consultant

ARUP

Corporate House
City East Business Park
Ballybrit, Galway, Ireland

Tel +353 (0)91 460675
www.carrickdromod.ie
www.arup.ie

Job Title
N4 Carrick-on-Shannon to Dromod Project

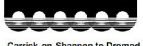
Carrick-on-Shannon to Dromod

Scale 1 : 20000 @A3

Role Environmental Specialists

Date January 2022

Issue	Date	By	Chkd	Appd
P03	22/07/2022	AG	LH	EMC
P02	01/03/2022	AG	LH	HK
P01	28/01/2022	AG	LH	HK

Drawing Title
Stage 2 Option Corridors
Engineering Constraints
Sheet 6 of 6

Suitability
Issued for Information (Status S3)

Job No	Figure ID	Rev.
274219	Figure 8.2.3.1.5	P03

Drawing No
274219-ARUP-02-OS-DR-YE-002007