


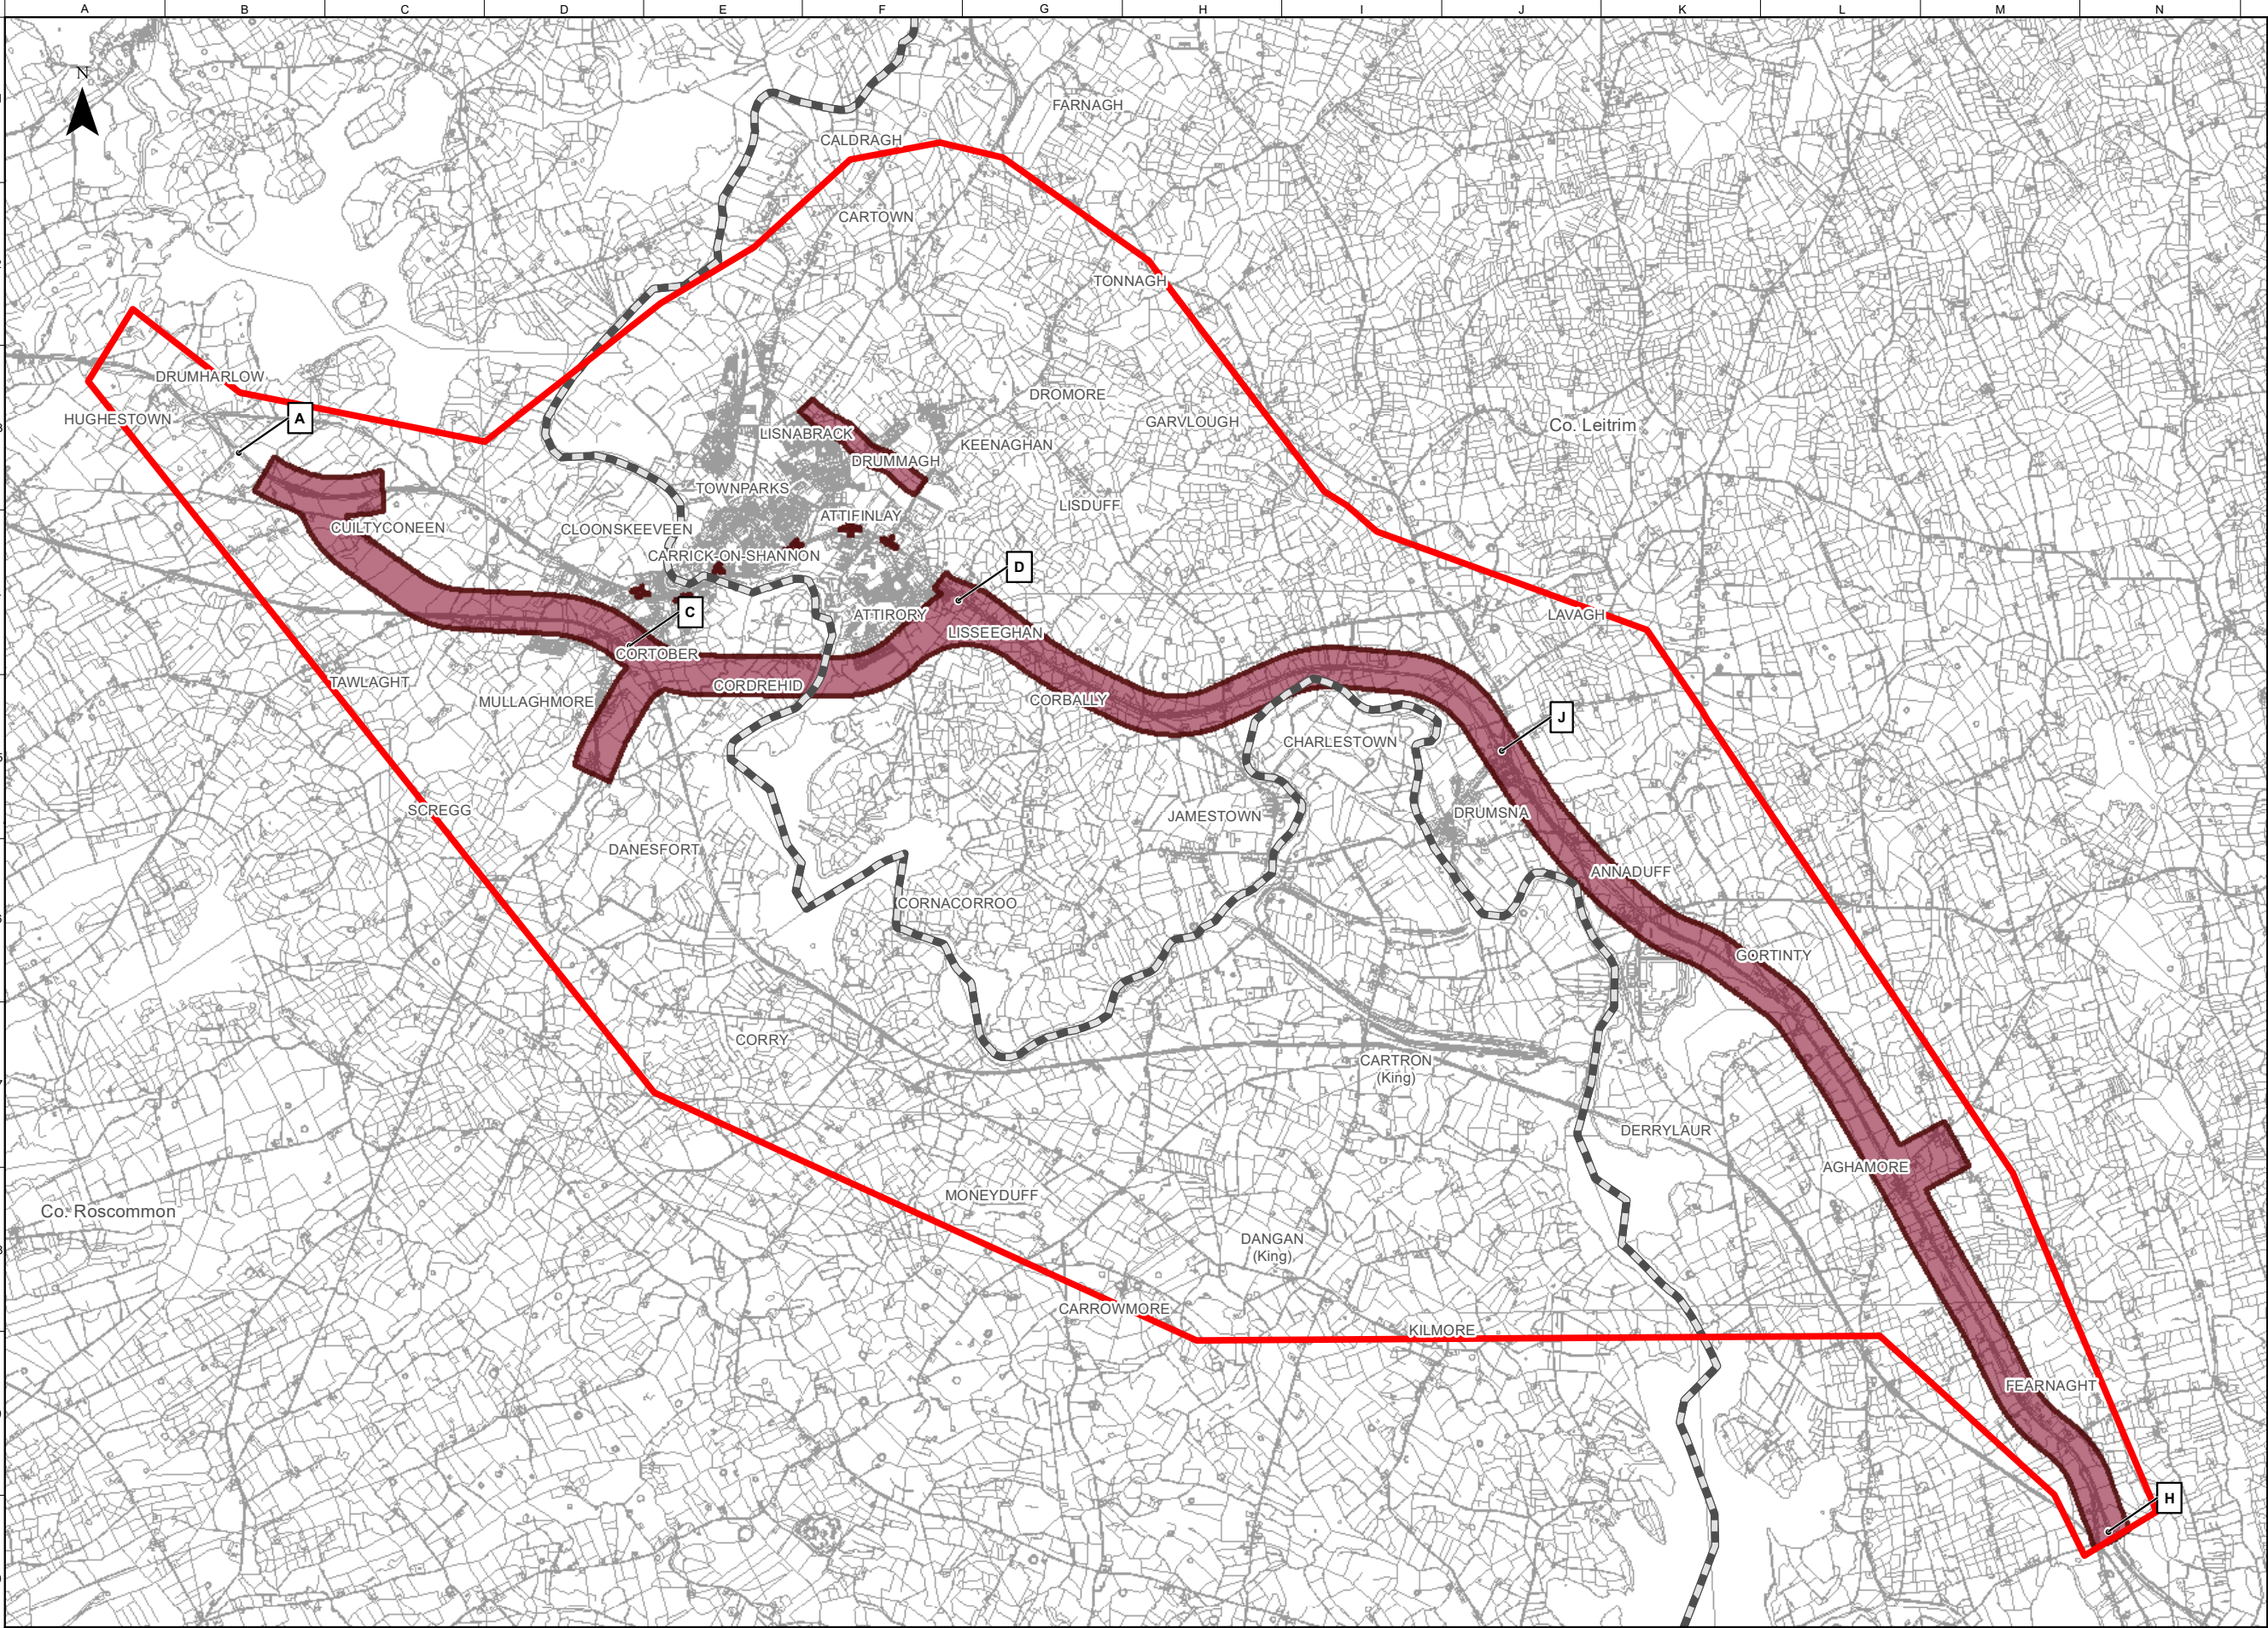

FOR INFORMATION

Legend

Study Area Boundary

Roscommon/Leitrim County Boundary

A

Nodes : A, B, C, D, E, F, G, H, J

Preferred Transport Solution

Preferred Transport Corridor

Note: Alternatives A (Active Travel), B (Public Transport Enhancements (Bus)) and C (Demand Management Measures) also form part of the preferred transport solution but are not illustrated on these figures

OSi Licence number 2022/OSI_NMA_139

OSi Licence number 2022/18/CCMA

Notes

Disclaimer Note:
The Constraints and Options shown are draft only and subject to change. More detailed assessments, on-going studies and the information received from the public may result in changes to these Constraints and Options.

Note Séanta:
Tá na srianta agus na roghanna atá léirithe ina bhfoirm dréacht, d'fhéadfaí athraithe teacht orthu. Is mar thoradh ar mheasúnaithe níos mionchruinne, ar staidéar leanúnach agus ar eolas ón bpobal go ndéadfaí athruithe ar na srianta agus na roghanna seo.

Comhairle Chontae Liatroma

Leitrim County Council

An Roinn Iompair

Department of Transport

Tionscadal Éireann

Project Ireland

2040

Tionagarraíocht Éireann

Transport Infrastructure Ireland

Comhairle Contae Ros Comáin

Roscommon County Council

Key Plan

Consultant

ARUP

Corporate House
City East Business Park
Ballybrit, Galway, Ireland

Tel +353 (0)91 460675

www.carrickdromod.ie

www.arup.ie

Job Title

N4 Carrick-on-Shannon to Dromod Project

Carrick-on-Shannon to Dromod

Scale

1 : 50000 @A3

Role

Environmental Specialists

Date

January 2022

Issue	Date	By	Chkd	Appd
P05	22/07/2022	AG	LH	EMC
P04	27/04/2022	KW	TVR	EMC
P03	07/04/2022	KW	LH	EMC
P02	01/03/2022	KW	ED	EMC
P01	28/01/2022	AG	LH	HK

Drawing Title

Stage 3 Preferred Transport Solution
Sheet 1 of 8

Suitability

Issued for Information (Status S3)

Job No

274219

Figure ID

Figure 9.1.1.0

Rev.


P05

Drawing No

274219-ARUP-02-OS-DR-YE-002055

Do not scale

© Arup

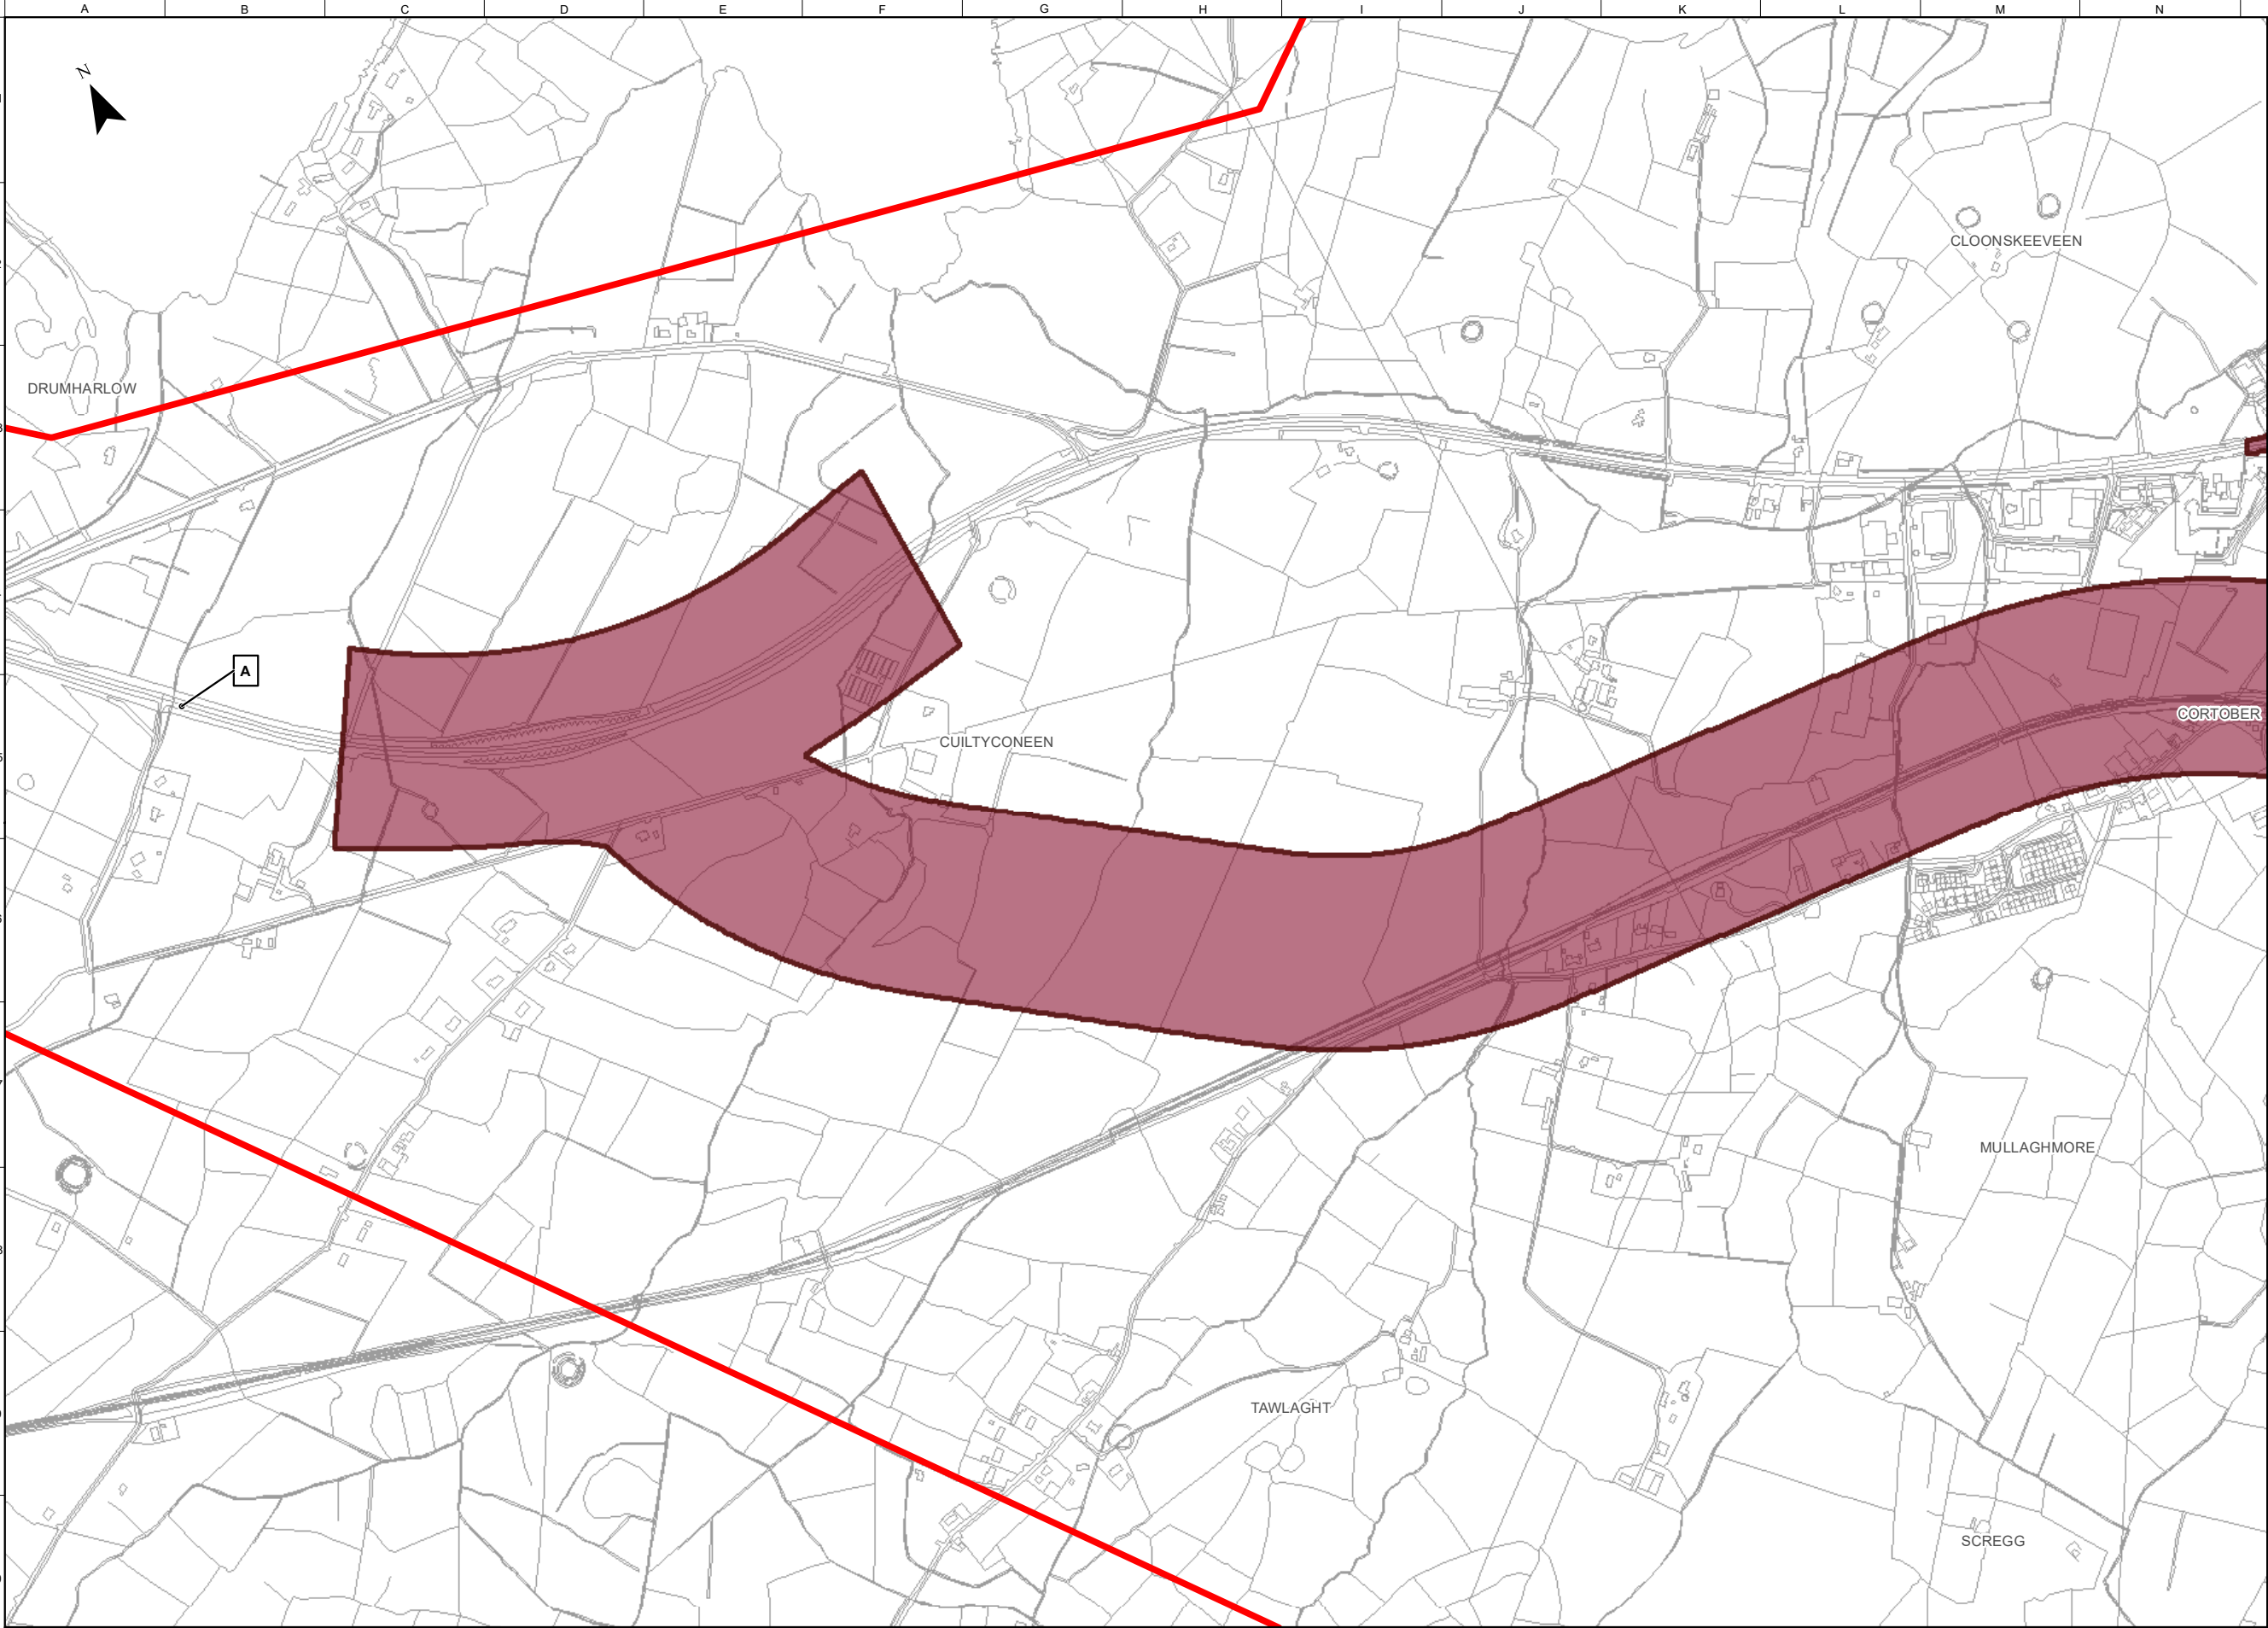

FOR INFORMATION

Legend

 Study Area Boundary

 Roscommon/Leitrim County Boundary

A

Nodes : A, B, C, D, E, F, G, H, J

Preferred Transport Solution

 Preferred Transport Corridor

Note: Alternatives A (Active Travel), B (Public Transport Enhancements (Bus)) and C (Demand Management Measures) also form part of the preferred transport solution but are not illustrated on these figures

OSi Licence number 2022/OSI_NMA_139
OSi Licence number 2022/18/CCMA

Notes
Disclaimer Note:
The Constraints and Options shown are draft only and subject to change. More detailed assessments, on-going studies and the information received from the public may result in changes to these Constraints and Options.

Note Séanta:
Tá na srianta agus na roghanna atá léirithe ina bhfoirm dréacht, d'fhéadfaí athraithe teacht orthu. Is mar thoradh ar mheasúnaithe níos mionchruinne, ar staidéar leanúnach agus ar eolas ón bpobal go ndéadfar athruithe ar na srianta agus na roghanna seo.



Comhairle Chontae Liatroma
Leitrim County Council



Comhairle Contae Ros Comáin
Roscommon County Council



An Roinn Iompair
Department of Transport



Tionscadal Éireann
Project Ireland
2040



TII
Transport Infrastructure Ireland



Road Safety

Key Plan

Consultant



ARUP

Corporate House

City East Business Park

Ballybrit, Galway, Ireland

Tel +353 (0)91 460675

www.carrickdromod.ie

www.arup.ie

Job Title

N4 Carrick-on-Shannon to Dromod Project



Carrick-on-Shannon to Dromod

Scale

1 : 10000 @A3

Role

Environmental Specialists

Date

January 2022

Issue	Date	By	Chkd	Appd
P05	22/07/2022	AG	LH	EMC
P04	27/04/2022	KW	TVR	EMC
P03	07/04/2022	KW	LH	EMC
P02	01/03/2022	KW	ED	EMC
P01	28/01/2022	AG	LH	HK

Drawing Title

Stage 3 Preferred Transport Solution
Sheet 2 of 8

Suitability

Issued for Information (Status S3)

Job No

274219

Figure ID

Figure 9.1.1.1

Rev.


P05

Drawing No

274219-ARUP-02-OS-DR-YE-002056

Do not scale

© Arup

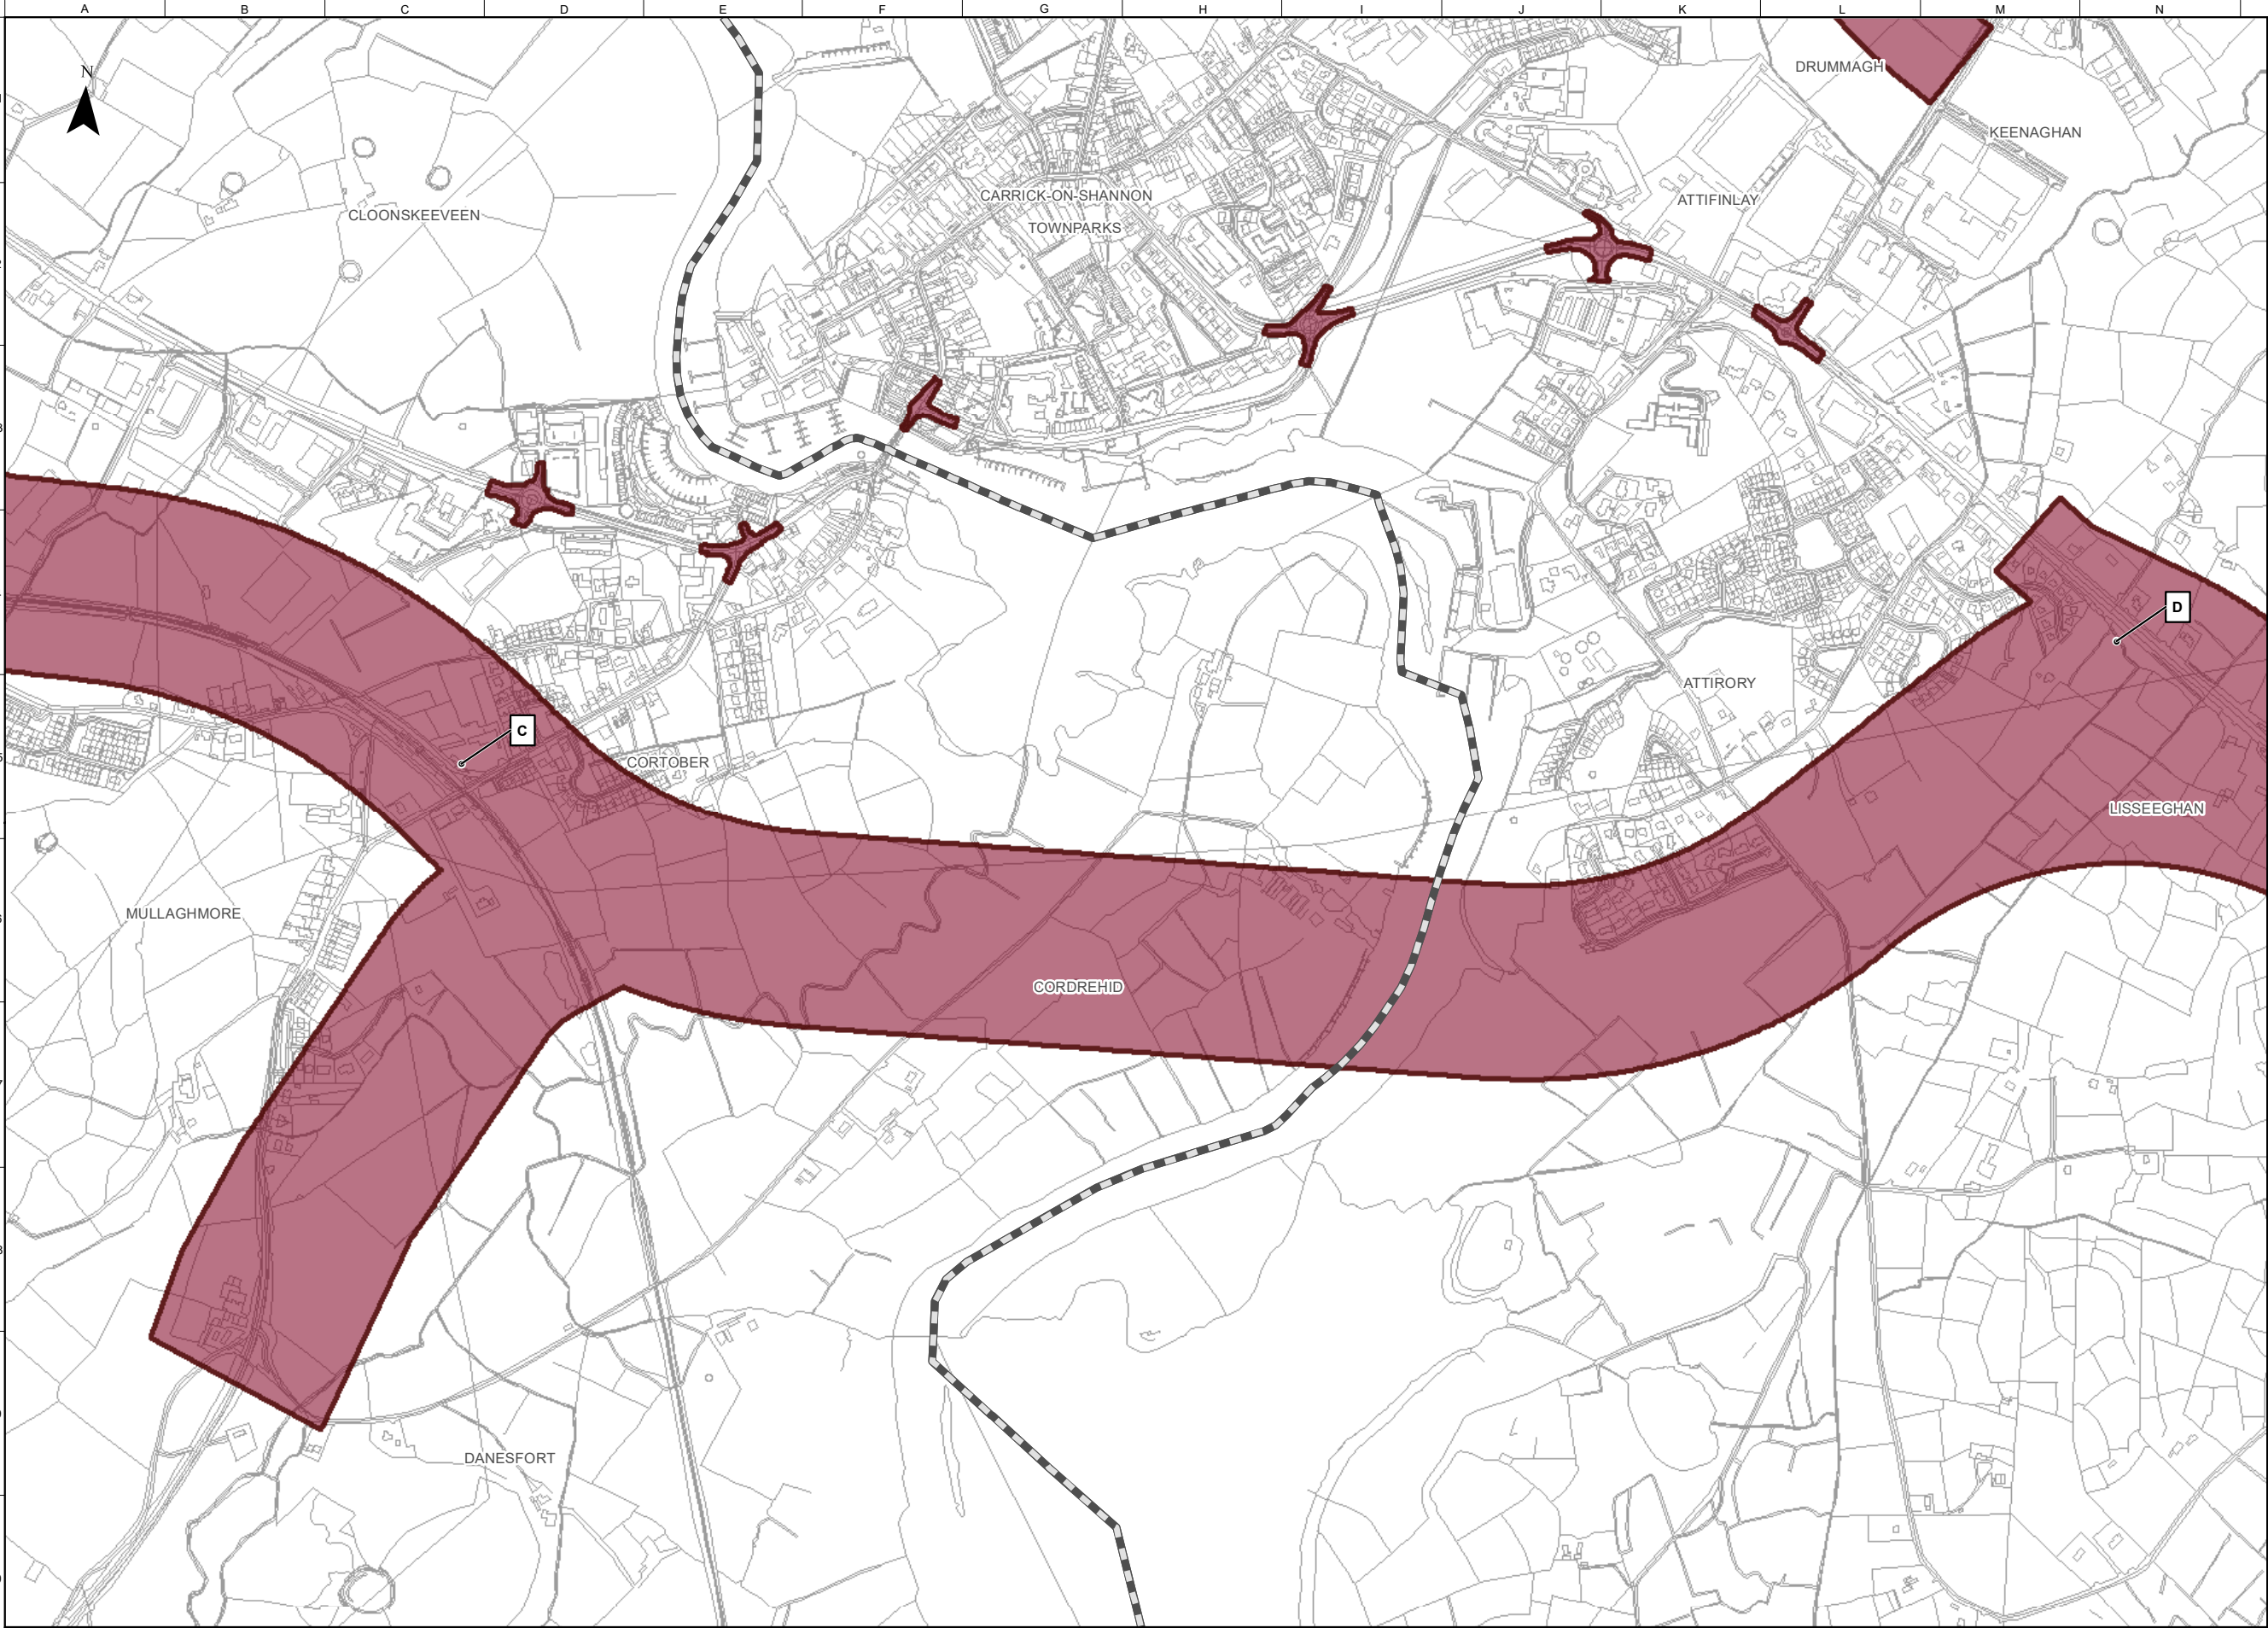

FOR INFORMATION

Legend

Study Area Boundary

Roscommon/Leitrim County Boundary

A

Nodes : A, B, C, D, E, F, G, H, J

Preferred Transport Solution

Preferred Transport Corridor

Note: Alternatives A (Active Travel), B (Public Transport Enhancements (Bus)) and C (Demand Management Measures) also form part of the preferred transport solution but are not illustrated on these figures

Notes

Disclaimer Note:
The Constraints and Options shown are draft only and subject to change. More detailed assessments, on-going studies and the information received from the public may result in changes to these Constraints and Options.

Note Séanta:
Tá na srianta agus na roghanna atá léirithe ina bhfoirm dréacht, d'fhéadfaí athraithe teacht orthu. Is mar thoradh ar mheasúnaithe níos mionchruinne, ar staidéar leanúnach agus ar eolas ón bpobal go ndéadfar athruithe ar na srianta agus na roghanna seo.

Comhairle Chontae Liatroma

Leitrim County Council

An Roinn Iompair

Department of Transport

Tionscadal Éireann Project Ireland

2040

Tionscail Éireann

Transport Infrastructure Ireland

Comhairle Contae Ros Comáin

Roscommon County Council

Key Plan

Consultant

ARUP

Corporate House
City East Business Park
Ballybrit, Galway, Ireland

Tel +353 (0)91 460675

www.carrickdromod.ie

www.arup.ie

Job Title

N4 Carrick-on-Shannon to Dromod Project

Carrick-on-Shannon to Dromod

Scale

1 : 10000 @A3

Role

Environmental Specialists

Date

January 2022

Issue	Date	By	Chkd	Appd
P05	22/07/2022	AG	LH	EMC
P04	27/04/2022	KW	TVR	EMC
P03	07/04/2022	KW	LH	EMC
P02	01/03/2022	KW	ED	EMC
P01	28/01/2022	AG	LH	HK

Drawing Title

Stage 3 Preferred Transport Solution
Sheet 3 of 8

Suitability

Issued for Information (Status S3)

Job No

274219

Figure ID

Figure 9.1.1.2

Rev.


P05

Drawing No

274219-ARUP-02-OS-DR-YE-002057

Do not scale

© Arup

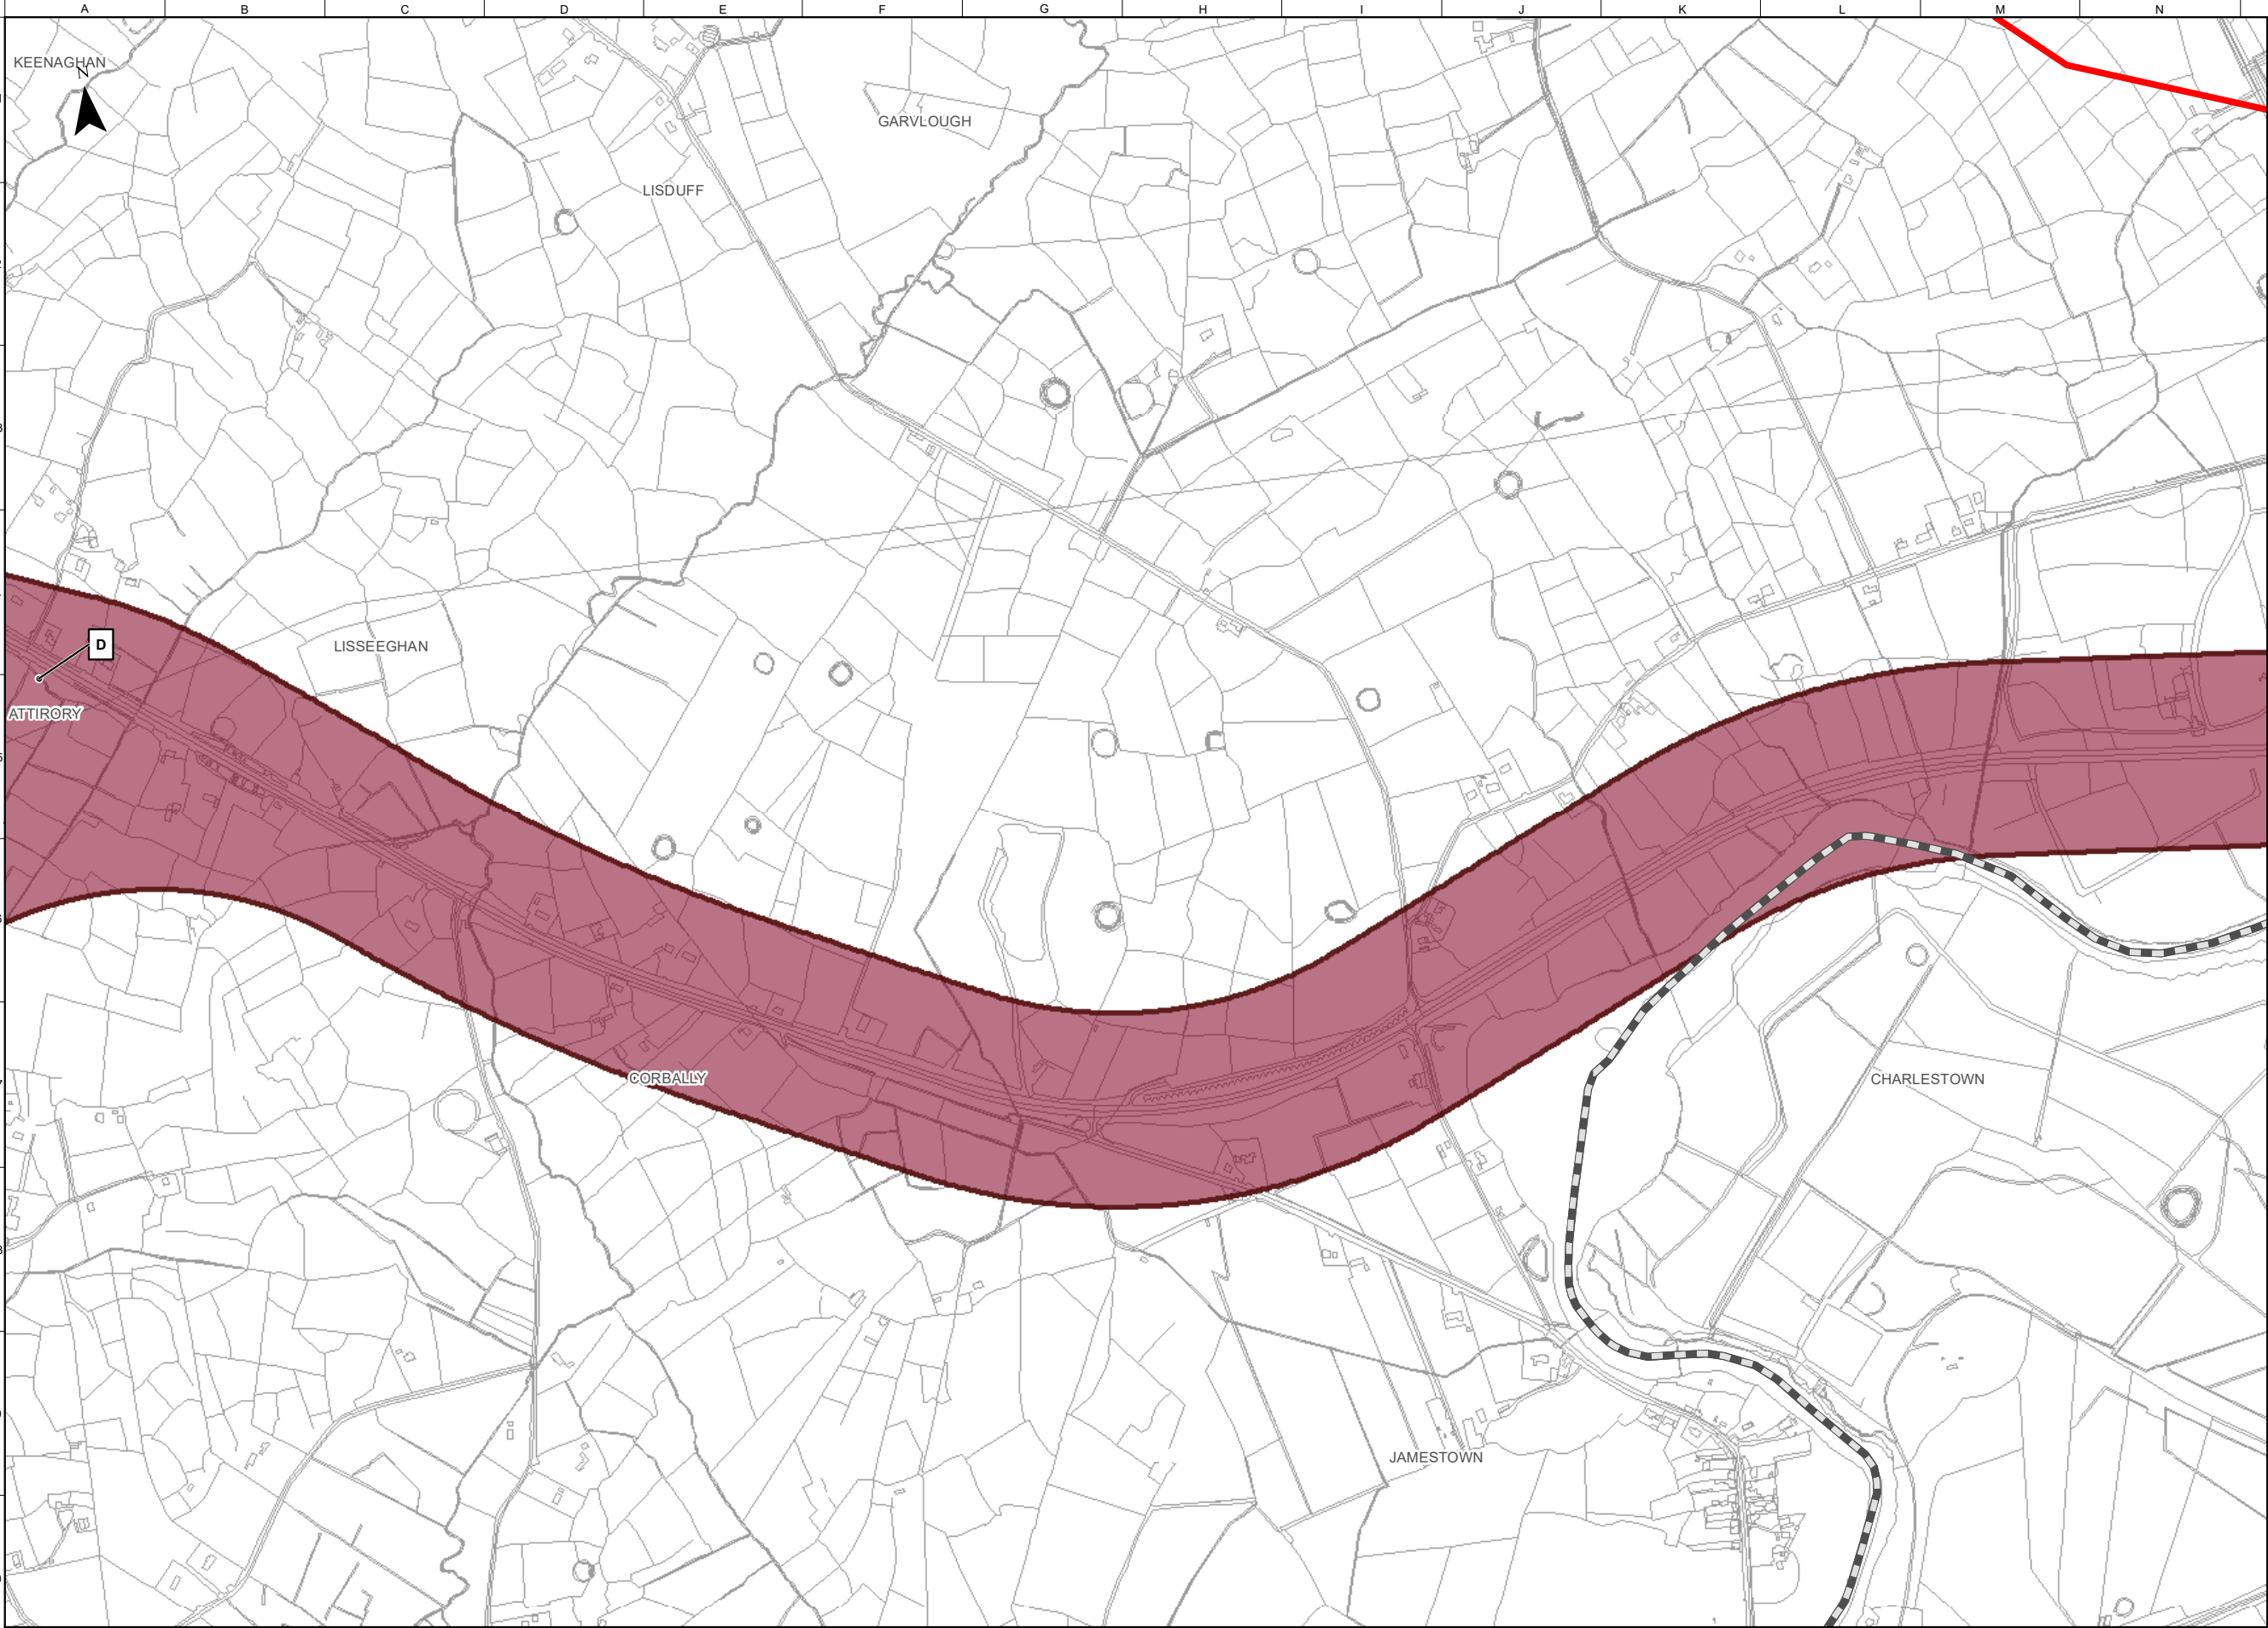

FOR INFORMATION

Legend

Study Area Boundary

Roscommon/Leitrim County Boundary

A

Nodes : A, B, C, D, E, F, G, H, J

Preferred Transport Solution

Preferred Transport Corridor

Note: Alternatives A (Active Travel), B (Public Transport Enhancements (Bus)) and C (Demand Management Measures) also form part of the preferred transport solution but are not illustrated on these figures

Notes

Disclaimer Note:
The Constraints and Options shown are draft only and subject to change. More detailed assessments, on-going studies and the information received from the public may result in changes to these Constraints and Options.

Note Séanta:
Tá na srianta agus na roghanna atá léirithe ina bhfoirm dréacht, d'fhéadfaí athraithe teacht orthu. Is mar thoradh ar mheasúnaithe níos mionchruinne, ar staidéar leanúnach agus ar eolas ón bpobal go ndéadfar athruithe ar na srianta agus na roghanna seo.

Clients

Comhairle Chontae Liatroma
Leitrim County Council

Comhairle Contae Ros Comáin
Roscommon County Council

An Roinn Iompair
Department of Transport

Tionscadal Éireann
Project Ireland
2040

TII
Transport Infrastructure Ireland

ROS COMMON

Key Plan

Consultant

ARUP

Corporate House

City East Business Park

Ballybrit, Galway, Ireland

Tel +353 (0)91 460675

www.carrickdromod.ie

www.arup.ie

Job Title

N4 Carrick-on-Shannon to Dromod Project

Carrick-on-Shannon to Dromod

Scale

1 : 10000 @A3

Role

Environmental Specialists

Date

January 2022

Issue	Date	By	Chkd	Appd
P05	22/07/2022	AG	LH	EMC
P04	27/04/2022	KW	TVR	EMC
P03	07/04/2022	KW	LH	EMC
P02	01/03/2022	KW	ED	EMC
P01	28/01/2022	AG	LH	HK

Drawing Title

Stage 3 Preferred Transport Solution
Sheet 4 of 8

Suitability

Issued for Information (Status S3)

Job No

274219

Figure ID

Figure 9.1.1.3

Rev.


P05

Drawing No

274219-ARUP-02-OS-DR-YE-002058

Do not scale

© Arup

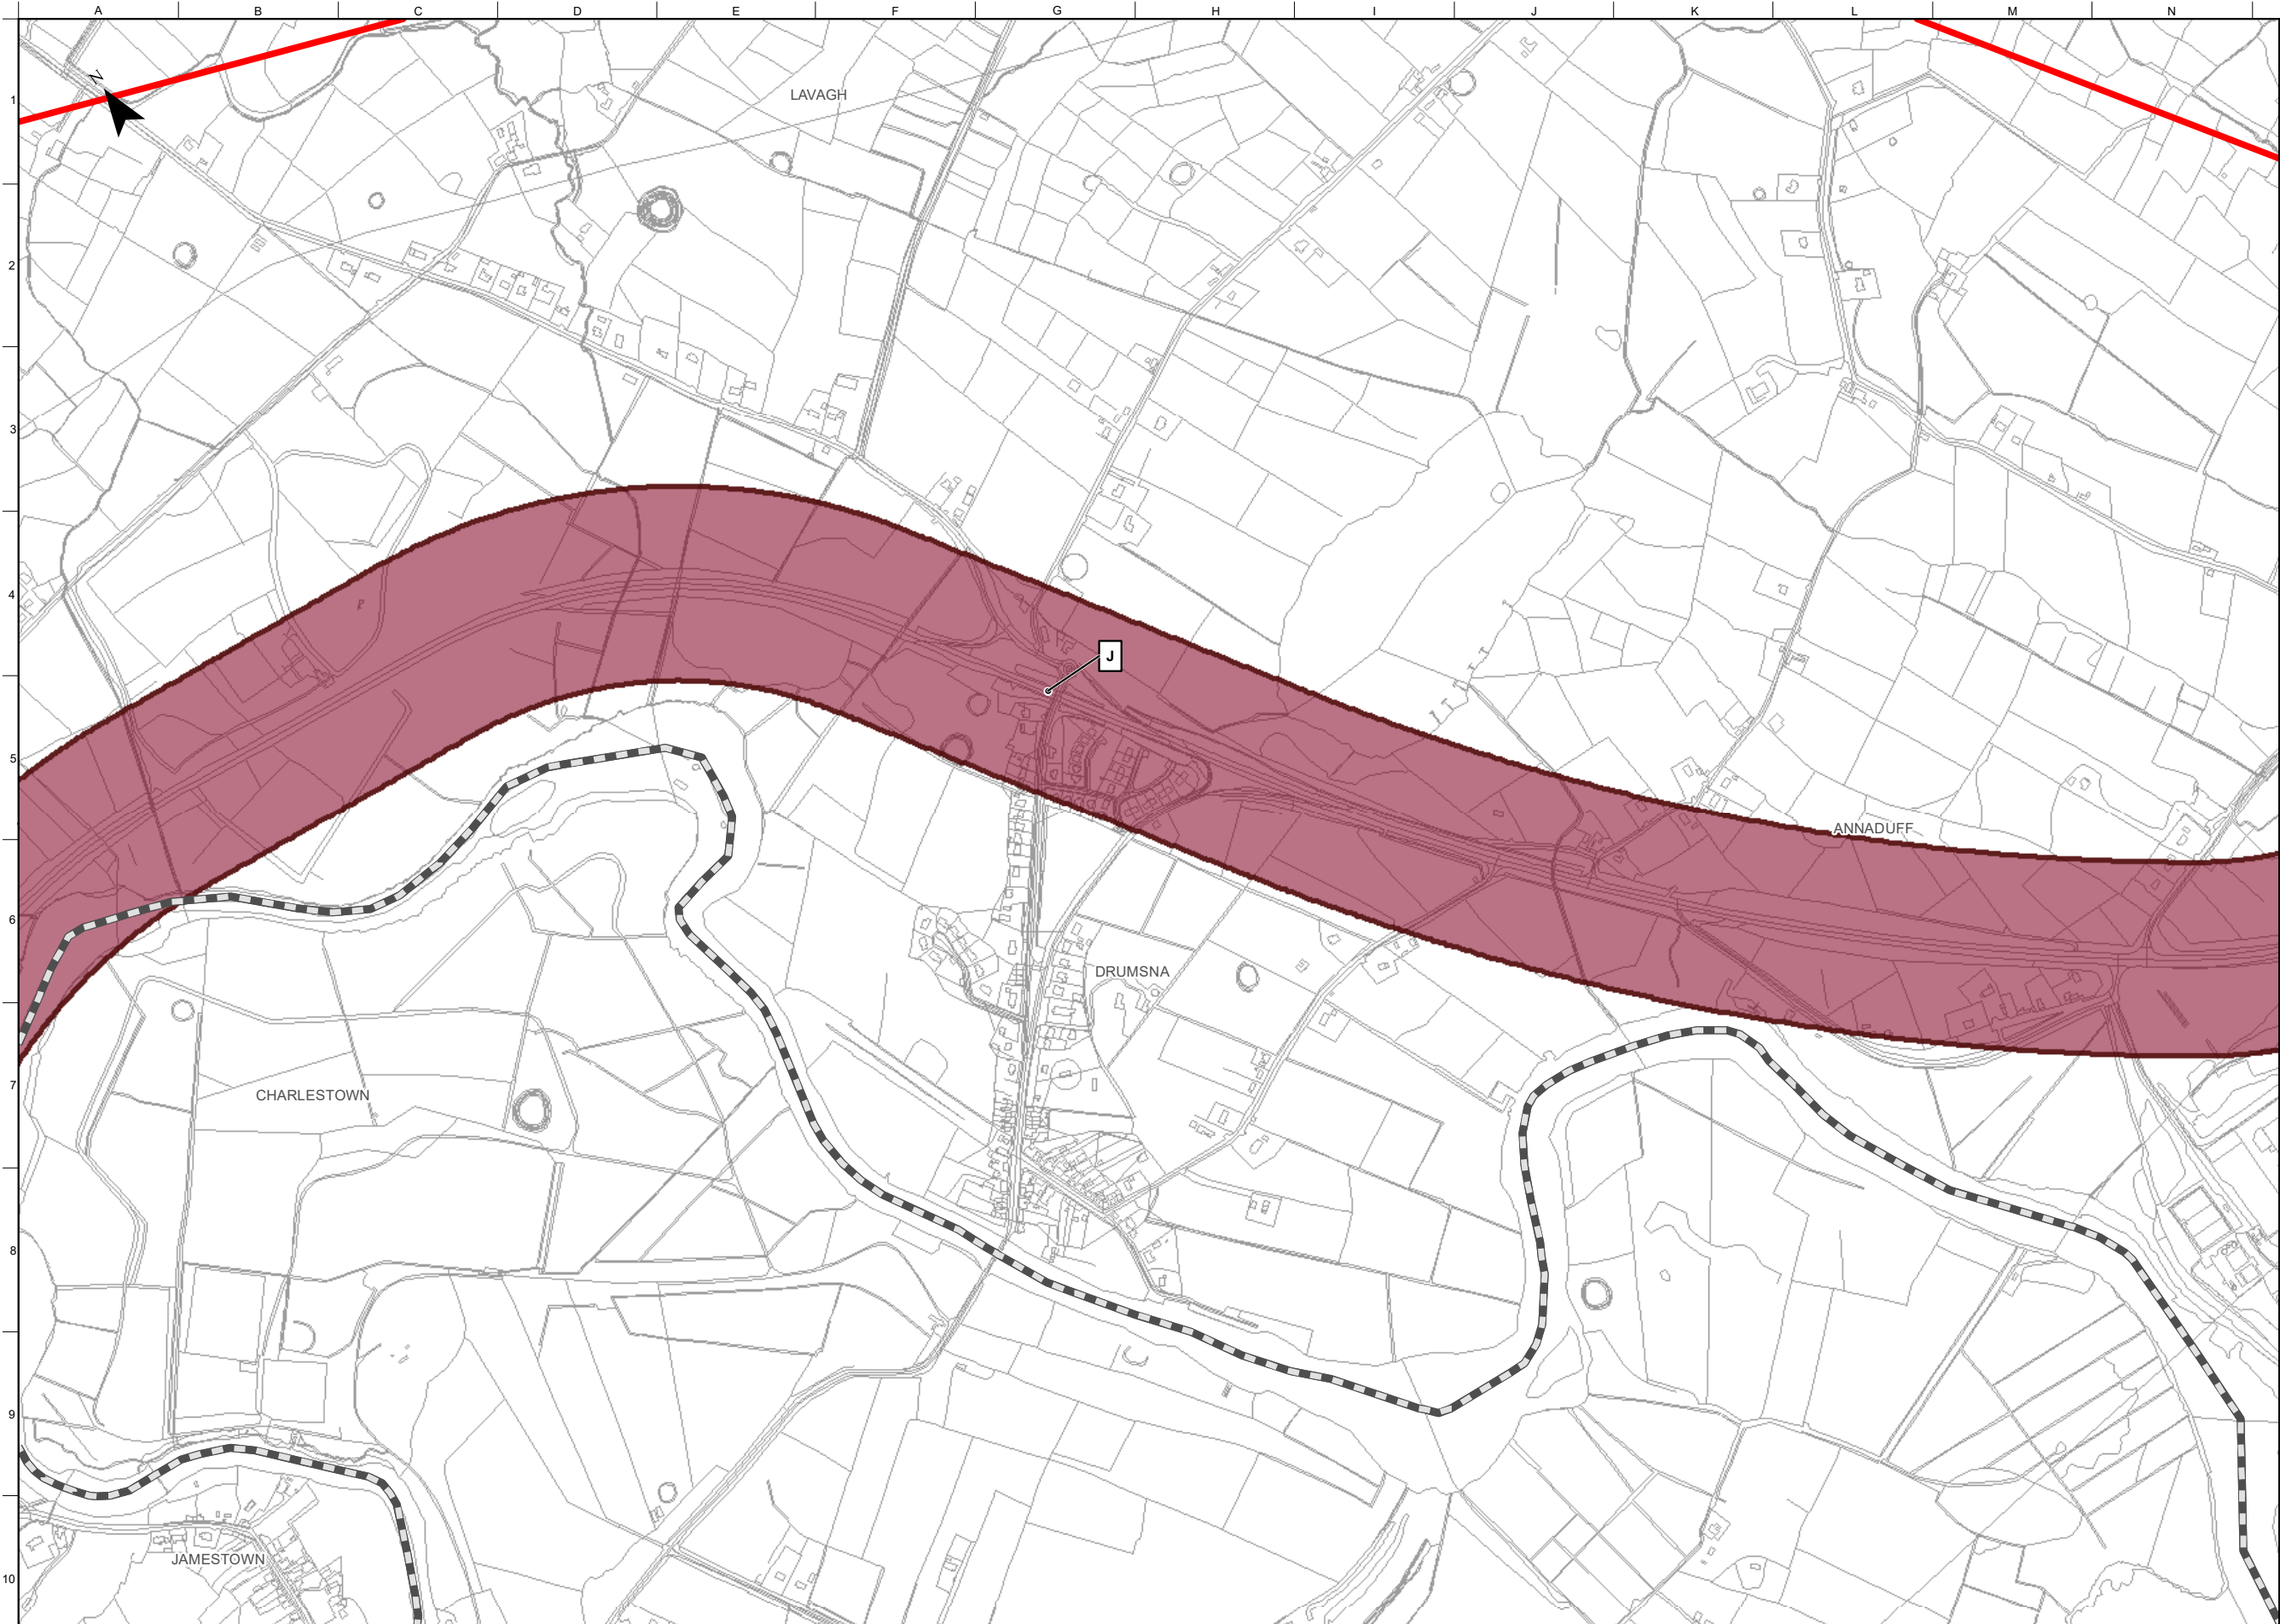

FOR INFORMATION

Legend

Study Area Boundary

Roscommon/Leitrim County Boundary

A

Nodes : A, B, C, D, E, F, G, H, J

Preferred Transport Solution

Preferred Transport Corridor

Note: Alternatives A (Active Travel), B (Public Transport Enhancements (Bus)) and C (Demand Management Measures) also form part of the preferred transport solution but are not illustrated on these figures

Notes

Disclaimer Note:

The Constraints and Options shown are draft only and subject to change. More detailed assessments, on-going studies and the information received from the public may result in changes to these Constraints and Options.

Note Séanta:

Tá na srianta agus na roghanna atá léirithe ina bhfoirm dréacht, d'fhéadfaí athraithe teacht orthu. Is mar thoradh ar mheasúnaithe níos mionchruinne, ar staidéar leanúnach agus ar eolas ón bpobal go ndéadfar athruithe ar na srianta agus na roghanna seo.

Clients



Comhairle Chontae Liatroma
Leitrim County Council



Comhairle Contae Ros Comáin
Roscommon County Council



An Roinn Iompair
Department of Transport



Tionscadal Éireann
Project Ireland
2040



Tionagar Iomair Éireann
Transport Infrastructure Ireland



Road to Nowhere

Key Plan

Consultant


ARUP

Corporate House
City East Business Park
Ballybrit, Galway, Ireland

Tel +353 (0)91 460675
www.carrickdromod.ie
www.arup.ie

Job Title

N4 Carrick-on-Shannon to Dromod Project

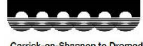

Carrick-on-Shannon to Dromod

Scale 1 : 10000 @A3

Role Environmental Specialists

Date January 2022

Issue	Date	By	Chkd	Appd
P05	22/07/2022	AG	LH	EMC
P04	27/04/2022	KW	TVR	EMC
P03	07/04/2022	KW	LH	EMC
P02	01/03/2022	KW	ED	EMC
P01	28/01/2022	AG	LH	HK

Drawing Title

Stage 3 Preferred Transport Solution
Sheet 5 of 8

Suitability

Issued for Information (Status S3)

Job No

274219

Figure ID

Figure 9.1.1.4

Rev.


P05

Drawing No

274219-ARUP-02-OS-DR-YE-002059

Do not scale

© Arup

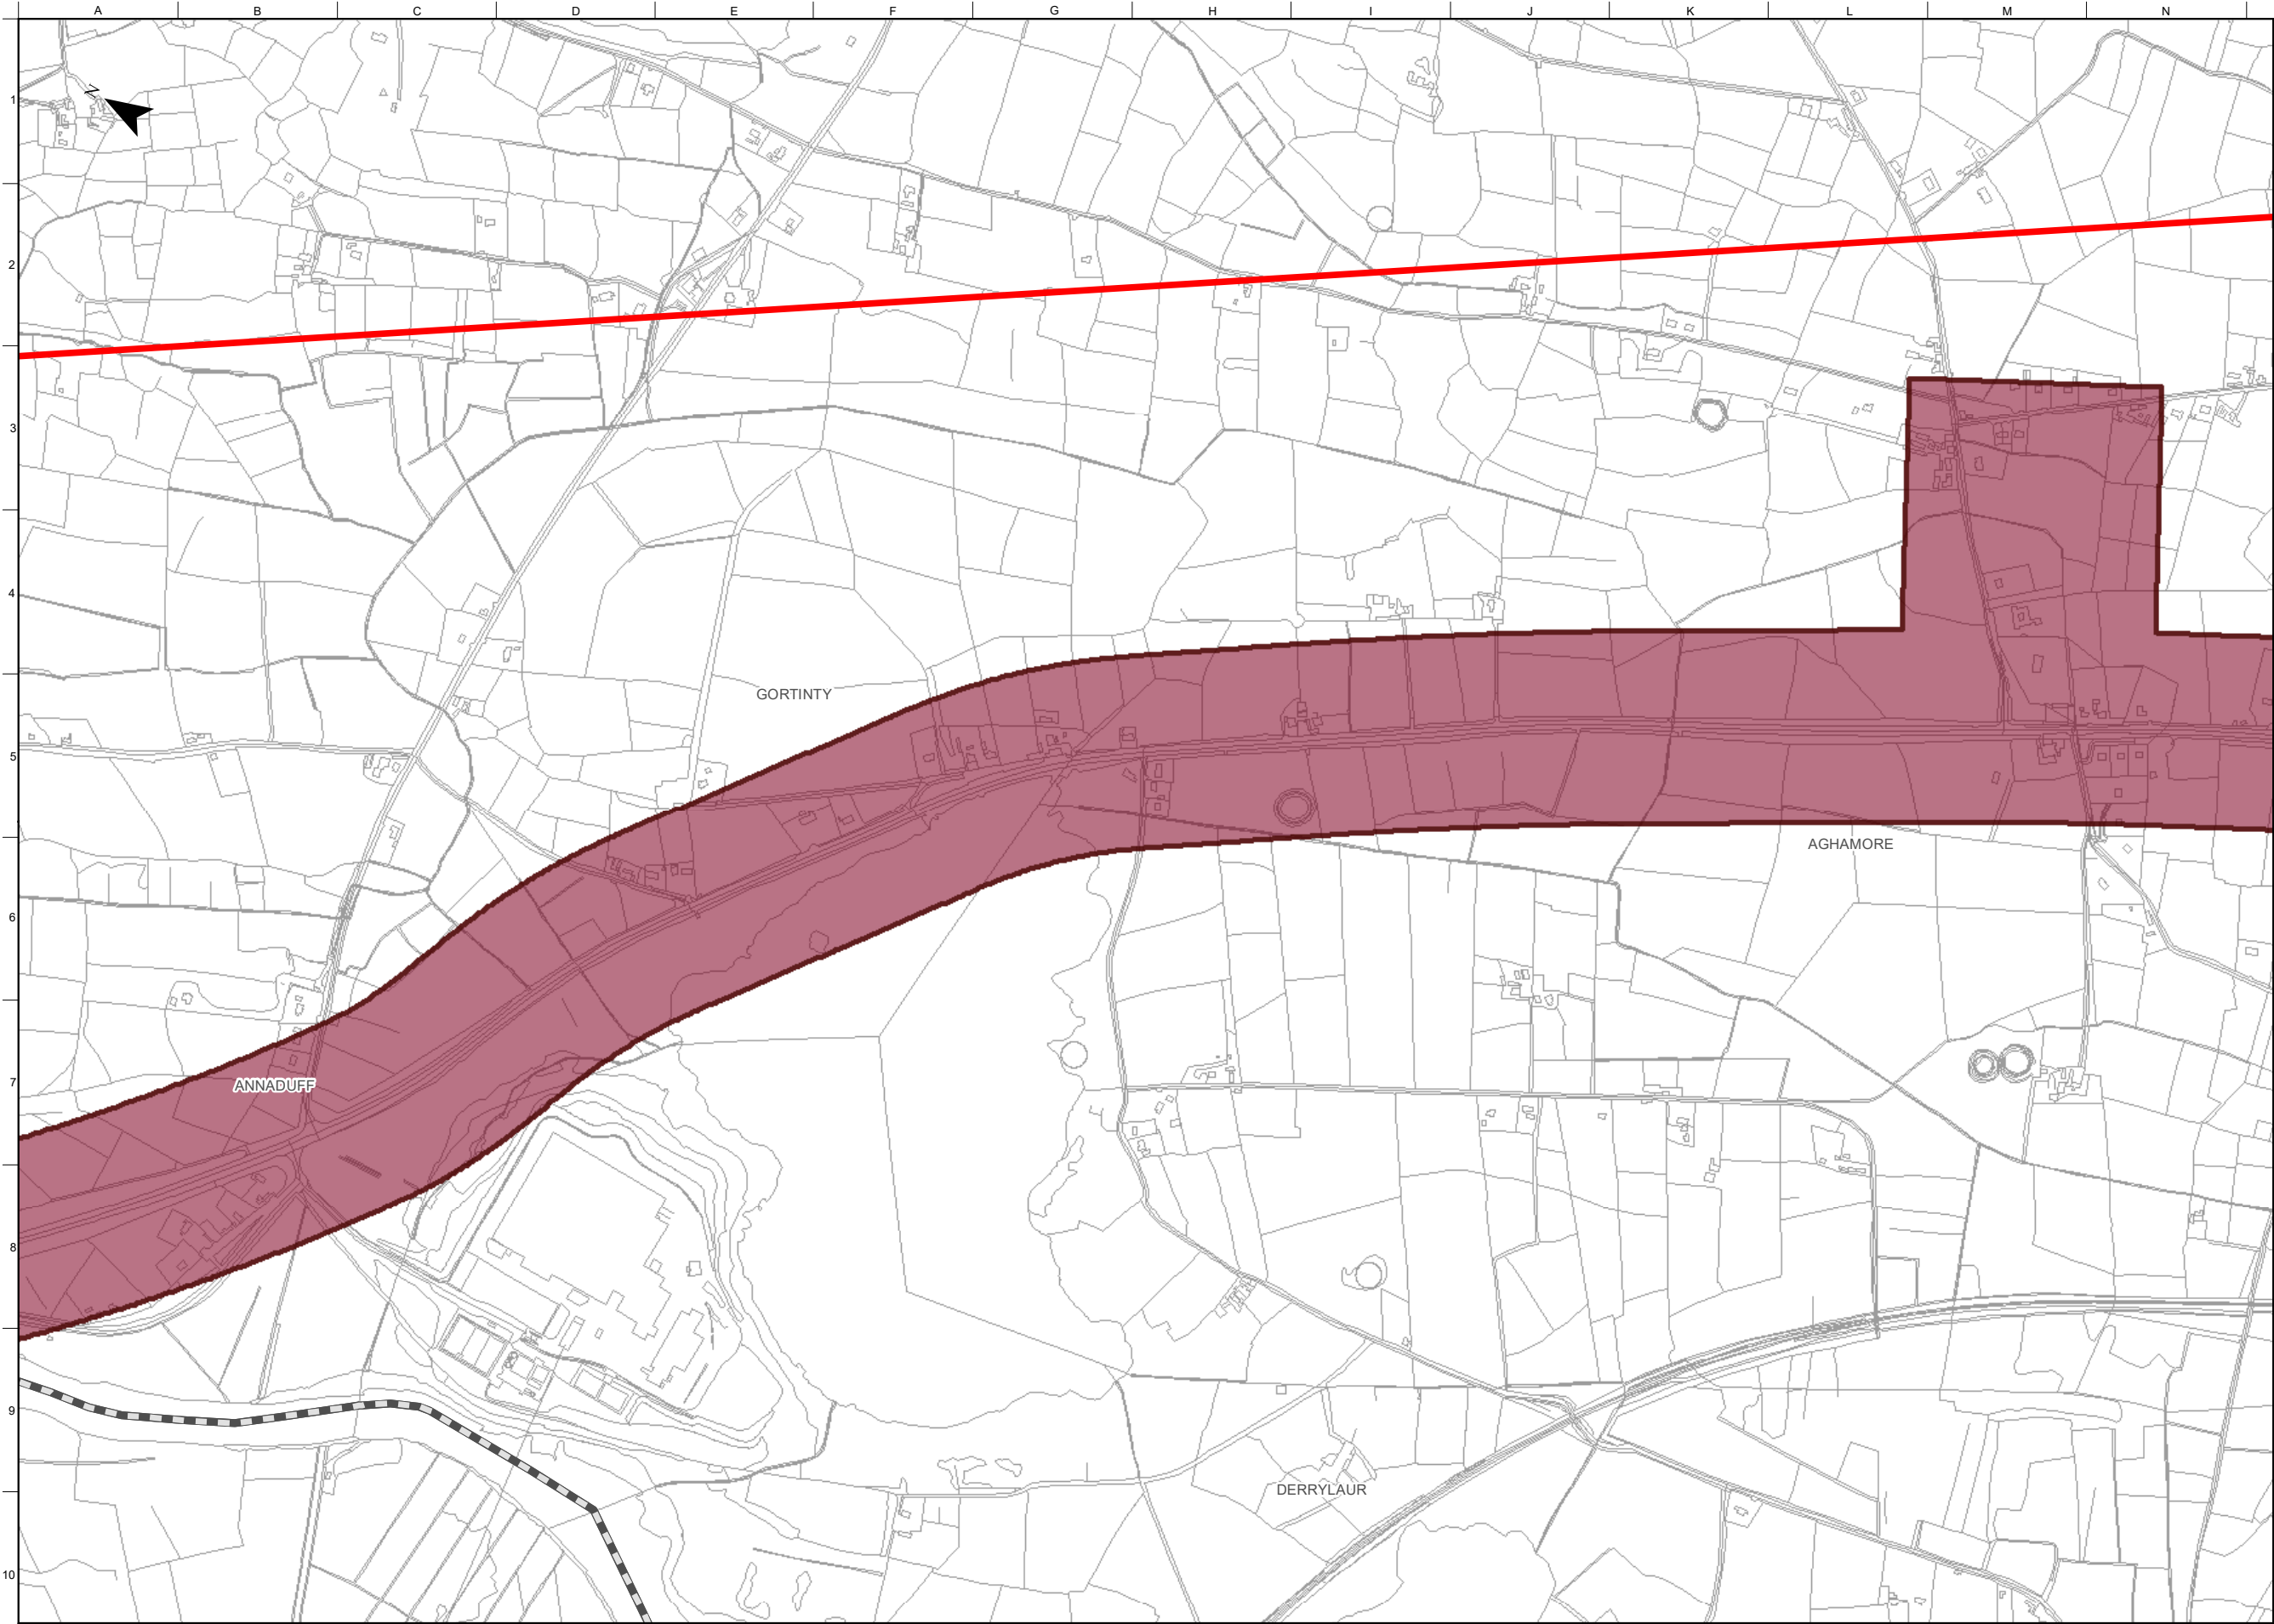

FOR INFORMATION

Legend

Study Area Boundary

Roscommon/Leitrim County Boundary

A Nodes : A, B, C, D, E, F, G, H, J

Preferred Transport Solution

Preferred Transport Corridor

Note: Alternatives A (Active Travel), B (Public Transport Enhancements (Bus)) and C (Demand Management Measures) also form part of the preferred transport solution but are not illustrated on these figures

OSi Licence number 2022/OSI_NMA_139
OSi Licence number 2022/18/CCMA

Notes
Disclaimer Note:
The Constraints and Options shown are draft only and subject to change. More detailed assessments, on-going studies and the information received from the public may result in changes to these Constraints and Options.

Note Séanta:
Tá na srianta agus na roghanna atá léirithe ina bhfoirm dréacht, d'fhéadfaí athraithe teacht orthu. Is mar thoradh ar mheasúnaithe níos mionchruinne, ar staidéar leanúnach agus ar eolas ón bpobal go ndéadfar athruithe ar na srianta agus na roghanna seo.

Comhairle Chontae Liatroma
Leitrim County Council


Comhairle Contae Ros Comáin
Roscommon County Council

An Roinn Iompair
Department of Transport

Tionscadal Éireann
Project Ireland 2040

TII
Transport Infrastructure Ireland

Comhairle Contae Ros Comáin
Roscommon County Council

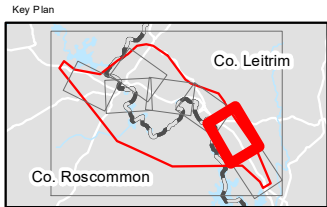

Consultant

ARUP

Corporate House
City East Business Park
Ballybrit, Galway, Ireland

Tel +353 (0)91 460675
www.carrickdromod.ie
www.arup.ie

Job Title
N4 Carrick-on-Shannon to Dromod Project

Carrick-on-Shannon to Dromod

Scale 1 : 10000 @A3

Role Environmental Specialists

Date January 2022


Issue	Date	By	Chkd	Appd
P05	22/07/2022	AG	LH	EMC
P04	27/04/2022	KW	TVR	EMC
P03	07/04/2022	KW	LH	EMC
P02	01/03/2022	KW	ED	EMC
P01	28/01/2022	AG	LH	HK

Drawing Title
Stage 3 Preferred Transport Solution
Sheet 6 of 8

Suitability
Issued for Information (Status S3)

Job No	Figure ID	Rev.
274219	Figure 9.1.1.5	P05

Drawing No
274219-ARUP-02-OS-DR-YE-002060

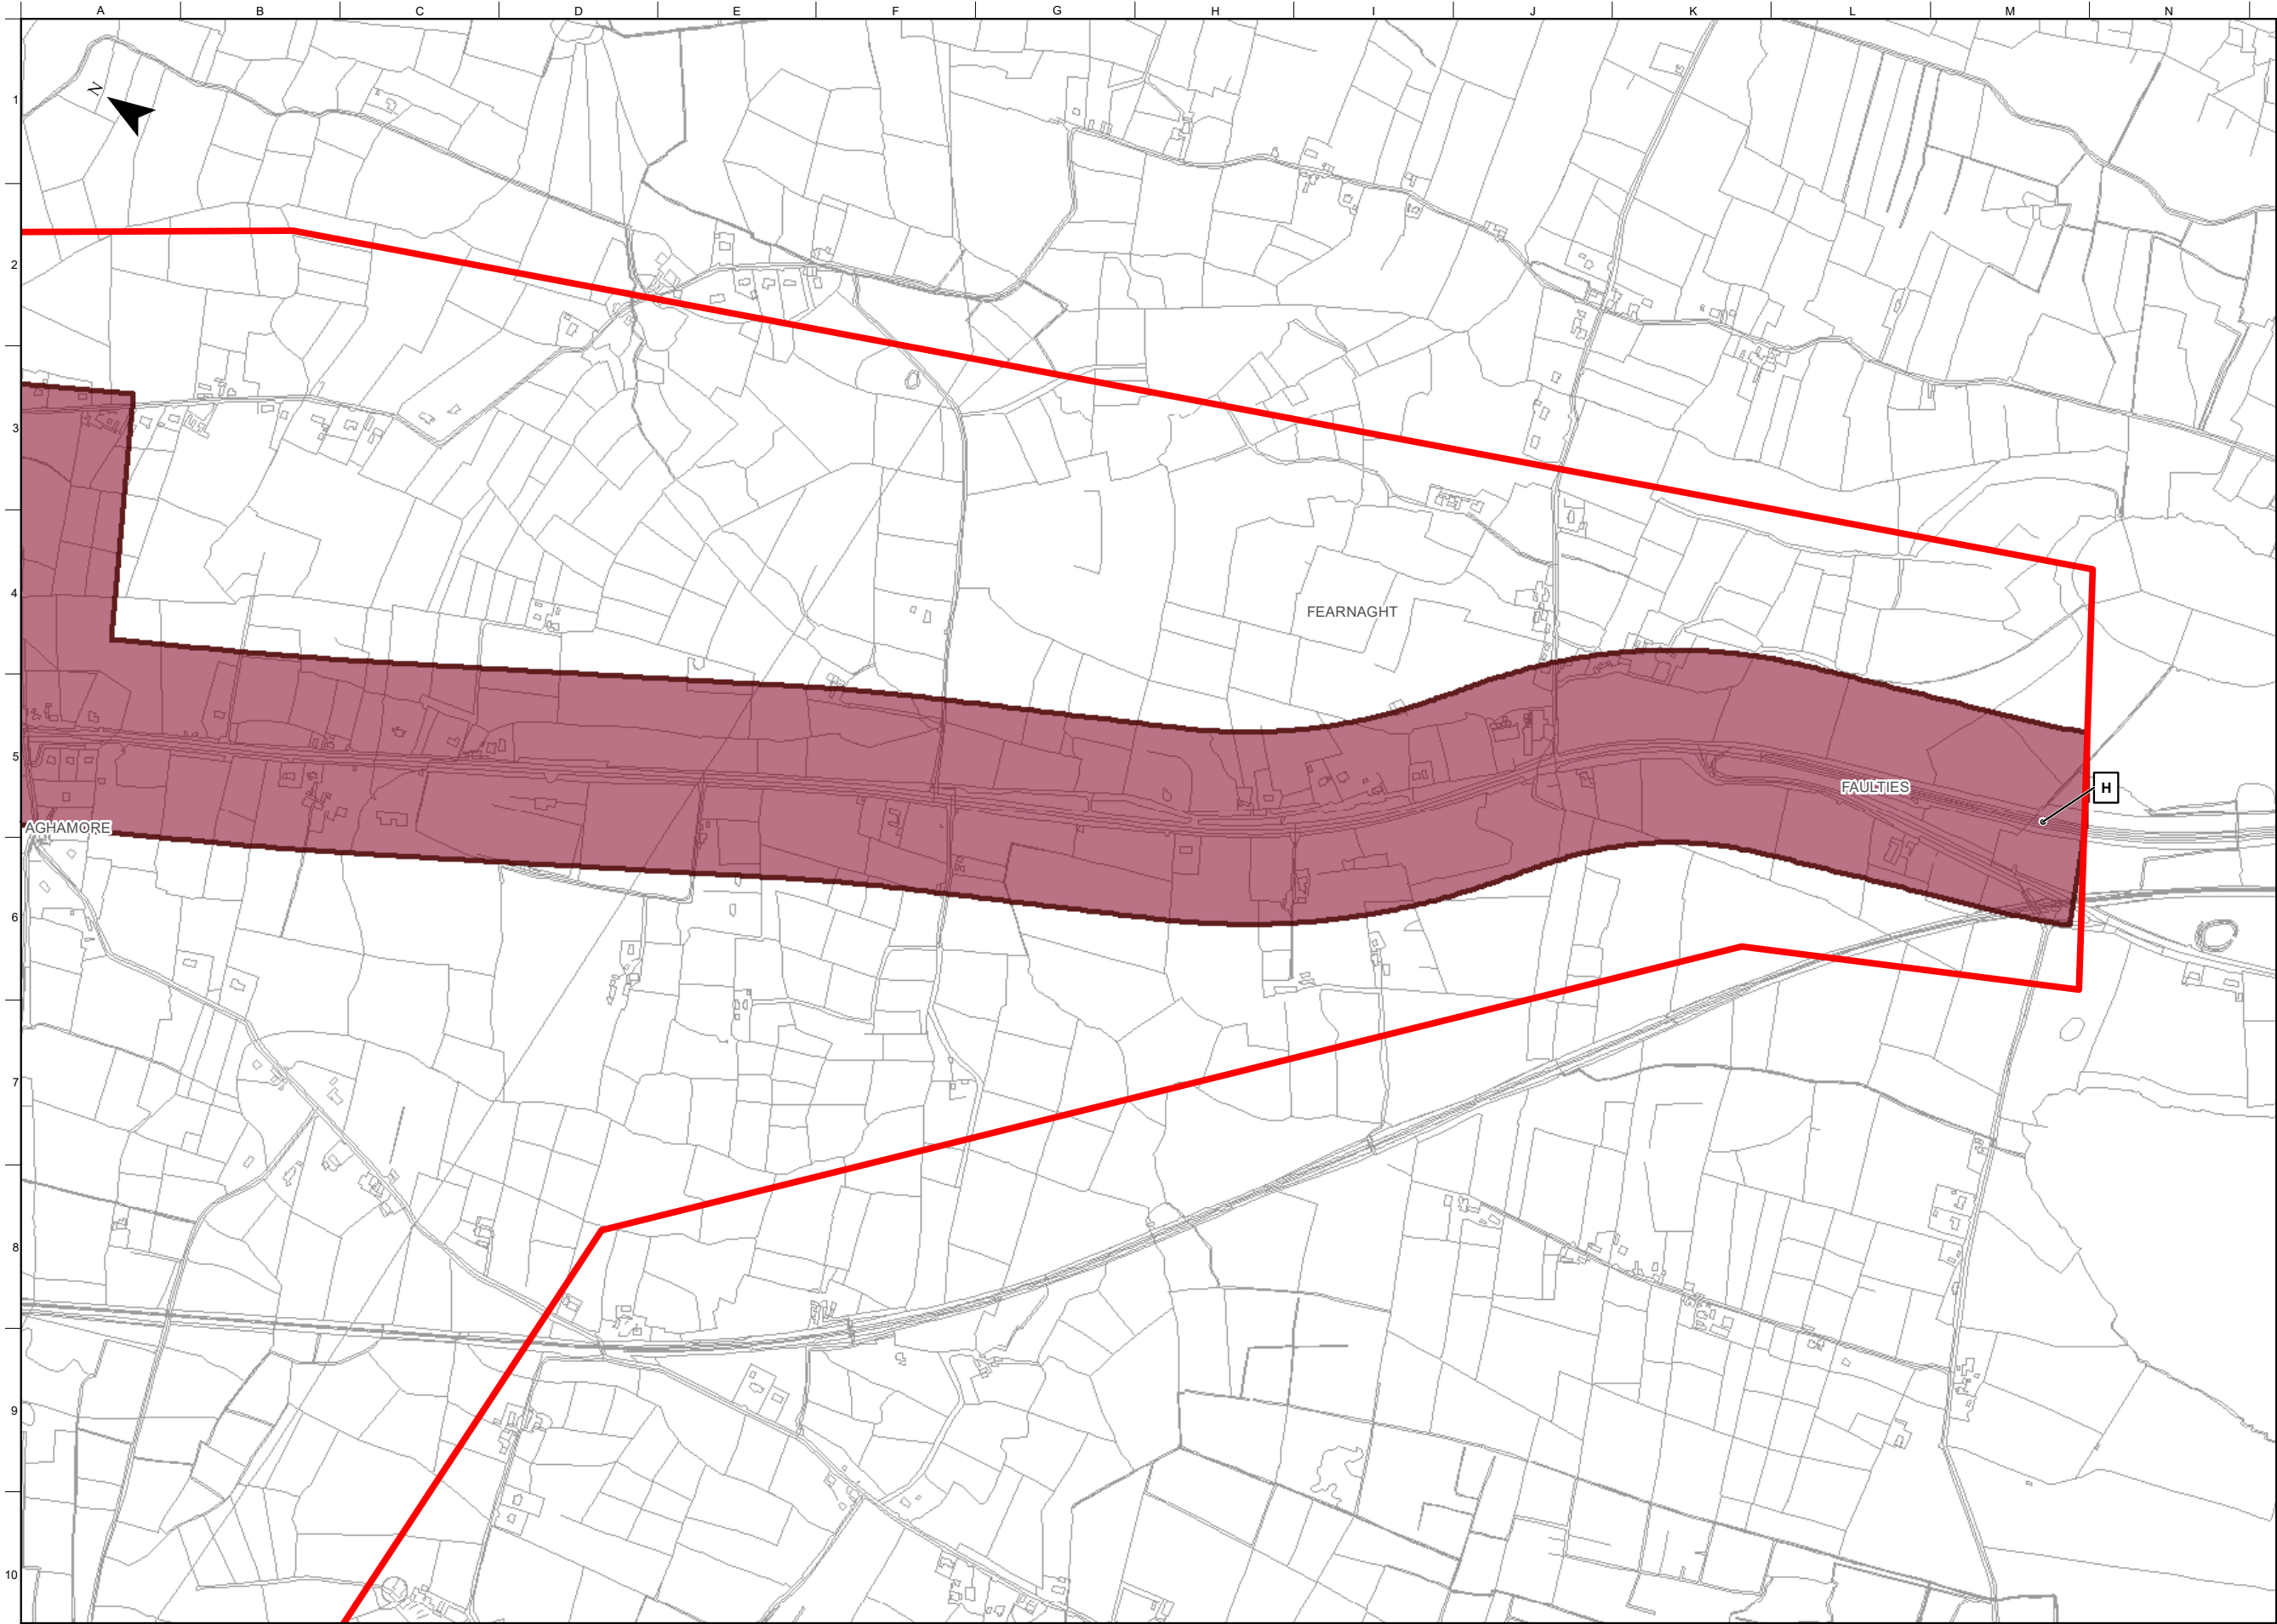

FOR INFORMATION

Legend

Study Area Boundary

Roscommon/Leitrim County Boundary

A

Nodes : A, B, C, D, E, F, G, H, J

Preferred Transport Solution

Preferred Transport Corridor

Note: Alternatives A (Active Travel), B (Public Transport Enhancements (Bus)) and C (Demand Management Measures) also form part of the preferred transport solution but are not illustrated on these figures

OSi Licence number 2022/OSI_NMA_139
OSi Licence number 2022/18/CCMA

Notes
Disclaimer Note:
The Constraints and Options shown are draft only and subject to change. More detailed assessments, on-going studies and the information received from the public may result in changes to these Constraints and Options.

Note Séanta:
Tá na srianta agus na roghanna atá léirithe ina bhfoirm dréacht, d'fhéadfaí athraithe teacht orthu. Is mar thoradh ar mheasúnaithe níos mionchruinne, ar staidéar leanúnach agus ar eolas ón bpobal go ndéadfaí athruithe ar na srianta agus na roghanna seo.

Comhairle Chontae Liatroma
Leitrim County Council

Comhairle Contae Ros Comáin
Roscommon County Council

An Roinn Iompair
Department of Transport

Tionscadal Éireann
Project Ireland
2040

TII
Transport Infrastructure Ireland

Road Safety

Key Plan

Consultant

ARUP

Corporate House
City East Business Park
Ballybrit, Galway, Ireland

Tel +353 (0)91 460675
www.carrickdromod.ie
www.arup.ie

Job Title

N4 Carrick-on-Shannon to Dromod Project

Carrick-on-Shannon to Dromod

Scale

1 : 10000 @A3

Role

Environmental Specialists

Date

January 2022

Issue	Date	By	Chkd	Appd
P05	22/07/2022	AG	LH	EMC
P04	27/04/2022	KW	TVR	EMC
P03	07/04/2022	KW	LH	EMC
P02	01/03/2022	KW	ED	EMC
P01	28/01/2022	AG	LH	HK

Drawing Title

Stage 3 Preferred Transport Solution
Sheet 7 of 8

Suitability

Issued for Information (Status S3)

Job No

274219

Figure ID

Figure 9.1.1.6

Rev.

P05

Drawing No

274219-ARUP-02-OS-DR-YE-002061

Do not scale

© Arup



FOR INFORMATION

Legend

Study Area Boundary

Roscommon/Leitrim County Boundary

A

Nodes : A, B, C, D, E, F, G, H, J

Preferred Transport Solution

Preferred Transport Corridor

Note: Alternatives A (Active Travel), B (Public Transport Enhancements (Bus)) and C (Demand Management Measures) also form part of the preferred transport solution but are not illustrated on these figures

OSi Licence number 2022/OSI_NMA_139
OSi Licence number 2022/18/CCMA

Notes
Disclaimer Note:
The Constraints and Options shown are draft only and subject to change. More detailed assessments, on-going studies and the information received from the public may result in changes to these Constraints and Options.

Note Séanta:
Tá na srianta agus na roghanna atá léirithe ina bhfoirm dréacht, d'fhéadfaí athraithe teacht orthu. Is mar thoradh ar mheasúnaithe níos mionchruinne, ar staidéar leanúnach agus ar eolas ón bpobal go ndéadfar athruithe ar na srianta agus na roghanna seo.



Comhairle Chontae Liatroma
Leitrim County Council



Comhairle Contae Ros Comáin
Roscommon County Council



An Roinn Iompair
Department of Transport



Tionscadal Éireann
Project Ireland
2040



TI
Transport Infrastructure Ireland



TI
Transport Infrastructure Ireland

Key Plan

Consultant

ARUP

Corporate House
City East Business Park
Ballybrit, Galway, Ireland

Tel +353 (0)91 460675
www.carrickdromod.ie
www.arup.ie

Job Title

N4 Carrick-on-Shannon to Dromod Project



Carrick-on-Shannon to Dromod

Scale

1 : 10000 @A3

Role

Environmental Specialists

Date

January 2022

Issue	Date	By	Chkd	Appd
P05	22/07/2022	AG	LH	EMC
P04	27/04/2022	KW	LH	EMC
P03	07/04/2022	KW	TVR	EMC
P02	01/03/2022	KW	LH	EMC
P01	28/01/2022	KW	LH	EMC

Drawing Title

Stage 3 Preferred Transport Solution
Sheet 8 of 8

Suitability

Issued for Information (Status S3)

Job No

274219

Figure ID

Figure 9.1.1.7

Rev.

P05

Drawing No

274219-ARUP-02-OS-DR-YE-002062

Do not scale

© Arup