


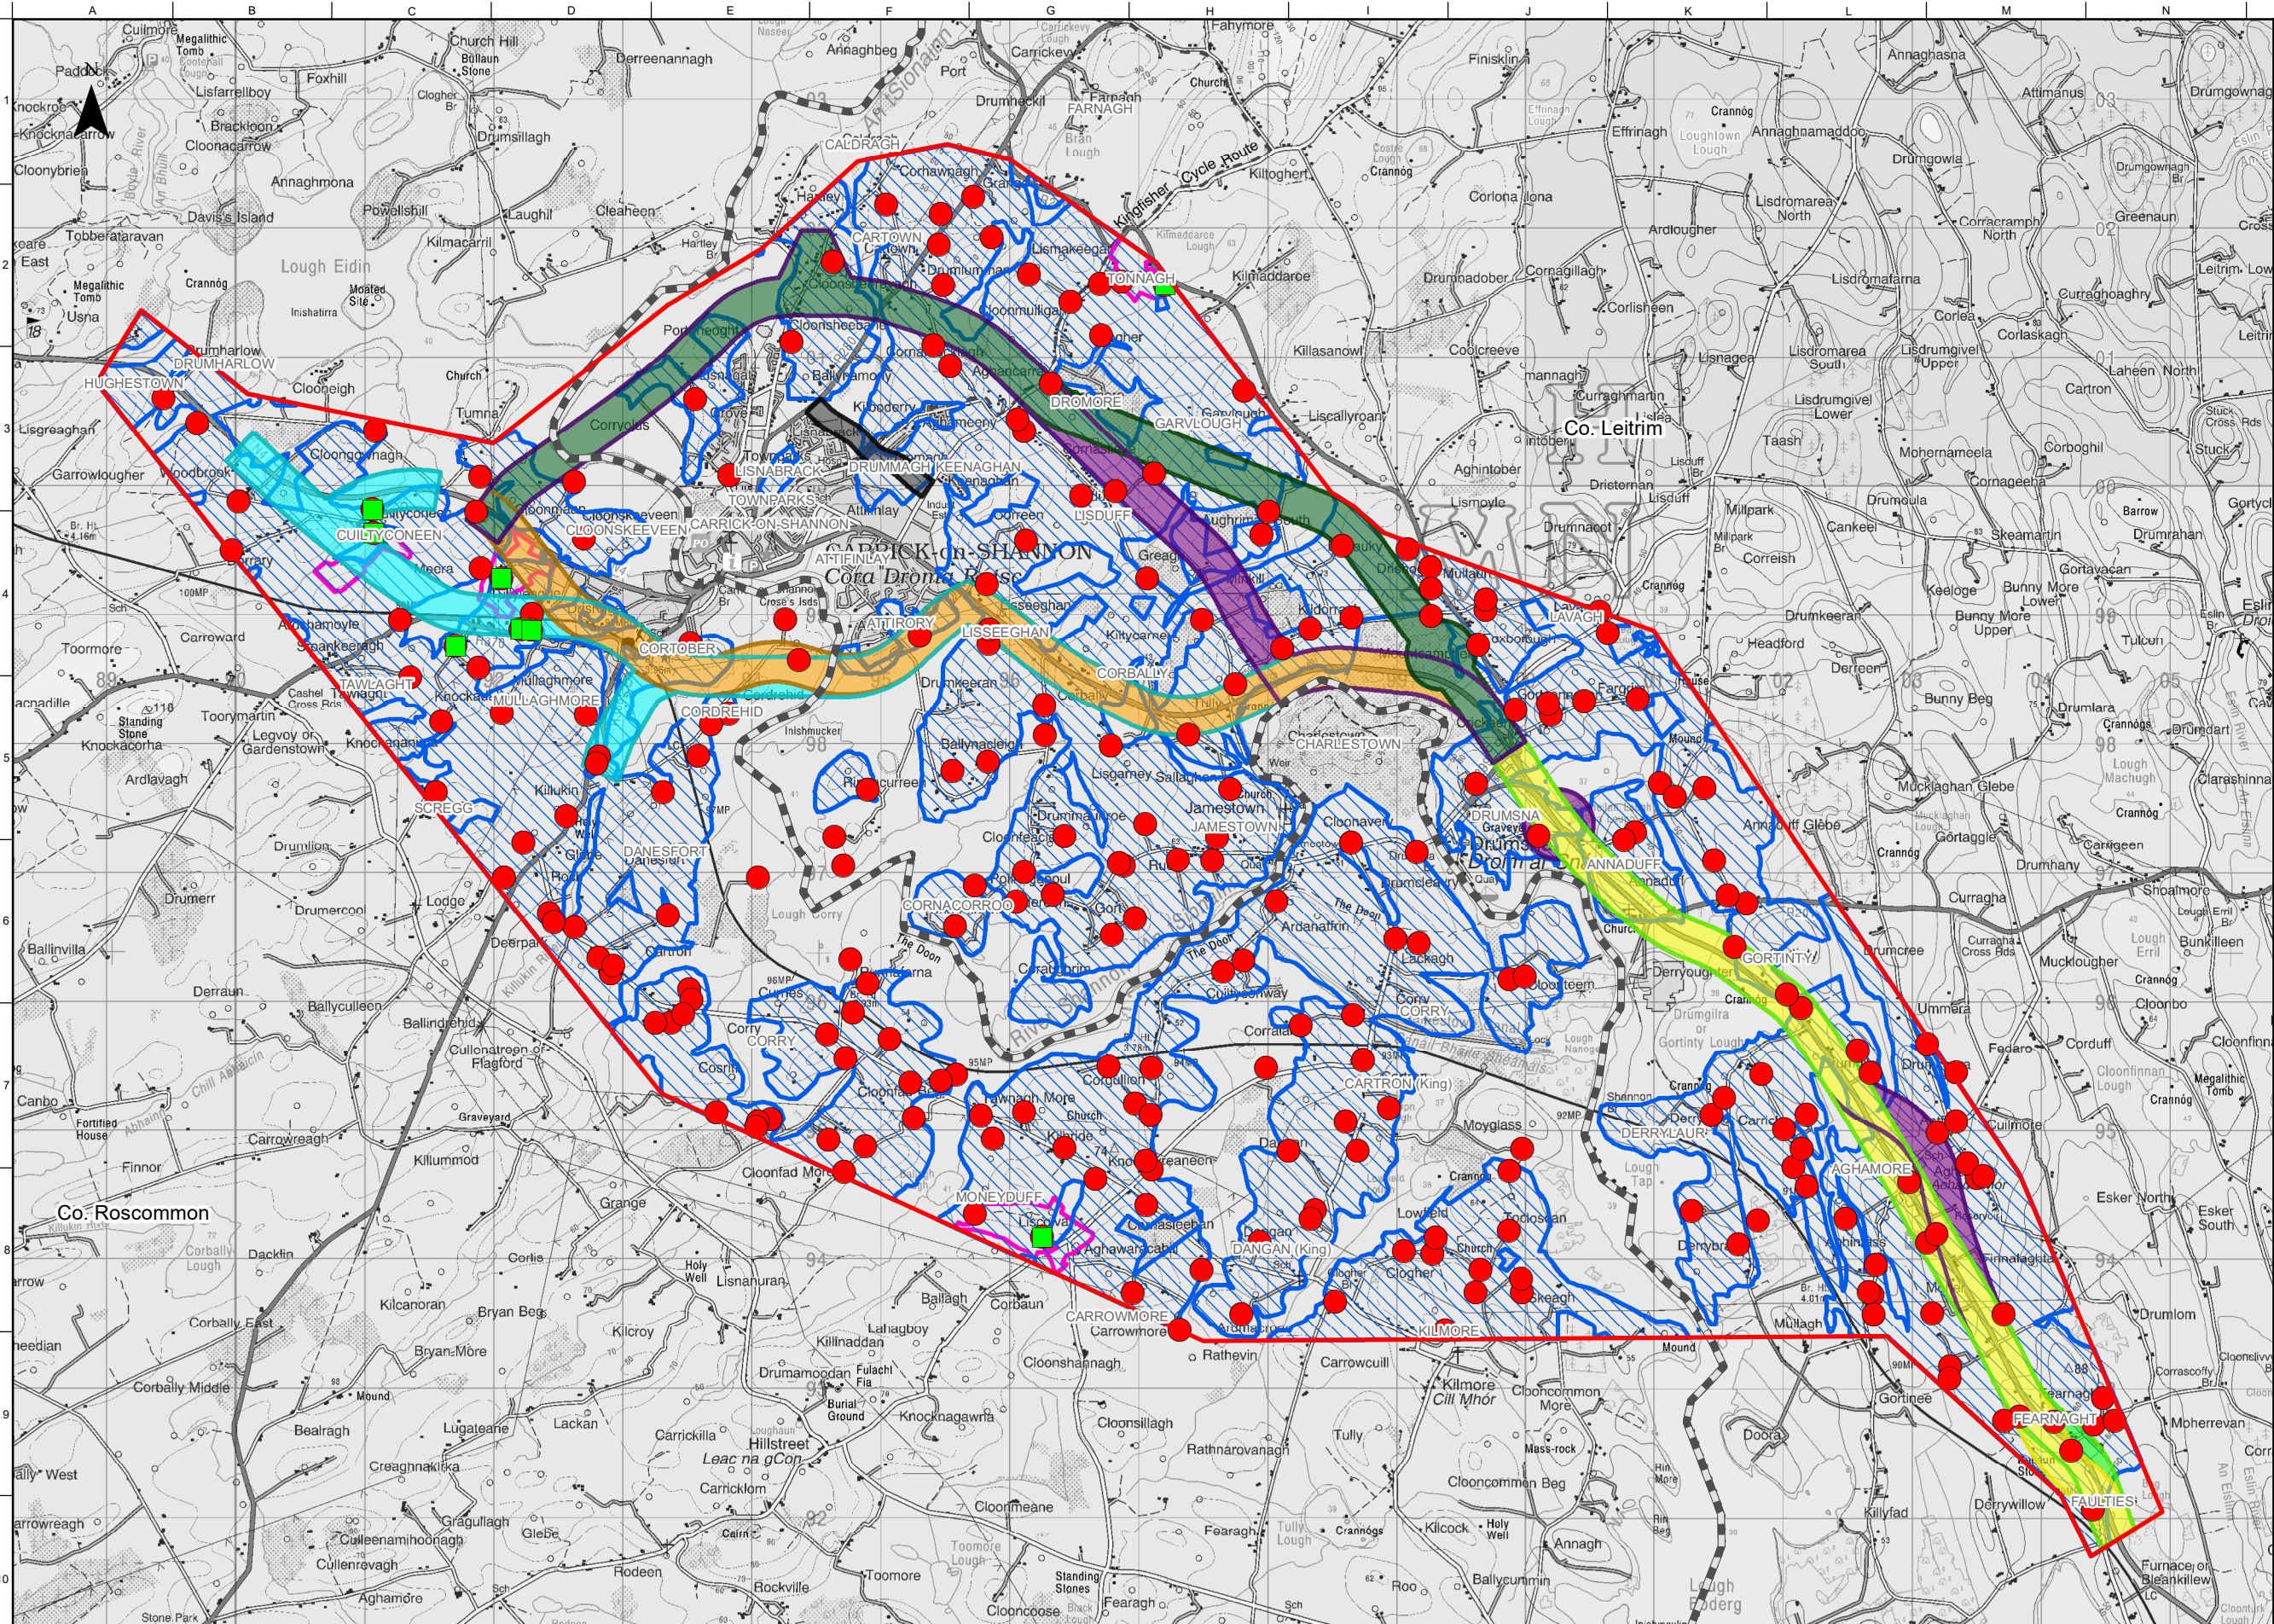

FOR INFORMATION

- Legend**
- Study Area Boundary
 - Roscommon/Leitrim County Boundary
 - Stage 2 Option Corridors**
 - Cyan Option Corridor
 - Orange Option Corridor
 - Purple West Option Corridor
 - Dark Green Option Corridor
 - Black Option Corridor
 - Yellow Option Corridor
 - Green Option Corridor
 - Purple East Option Corridor
 - Farmyards
 - High Sensitive Farmyards
 - Intermediate Agricultural Potential
 - High Sensitive Farms

OSI Licence number 2022/OSI_NMA_139
OSI Licence number 2022/18/CCMA

Disclaimer Note:
The Constraints and Options shown are draft only and subject to change. More detailed assessments, on-going studies and the information received from the public may result in changes to these Constraints and Options.

Note Séanta:
Tá na srianta agus na roghanna atá léirithe ina bhfoirm dréacht, d'fhéadfaí athraithe teacht orthu. Is mar thoradh ar mheasúnaithe níos mionchruinne, ar staidéar leanúnach agus ar eolas ón bpobal go ndéadfaí athruithe ar na srianta agus na roghanna seo.

Clients

Comhairle Chontae Liatroma
Leitrim County Council


An Roinn Iompair
Department of Transport

Tionscadal Éireann
Project Ireland
2040

Roscommon
County Council

TII

ARUP

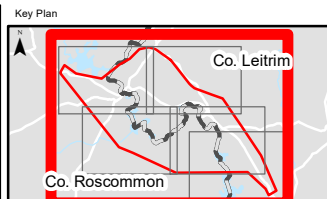

Consultant

ARUP

Corporate House
City East Business Park
Ballybrit, Galway, Ireland

Tel +353 (0)91 460675
www.carrickdromod.ie
www.arup.ie

Job Title
N4 Carrick-on-Shannon to Dromod Project

Scale
1 : 50000 @A3

Role
Material Assets - Agriculture

Date
December 2021


P04	22/07/2022	AG	LH	EMC
P03	01/03/2022	AG	LH	HK
P02	28/01/2022	AG	LH	HK
P01	03/12/2021	AG	LH	HK
Issue	Date	By	Chkd	Appd

Drawing Title
Stage 2 Option Corridors
Material Assets - Agriculture Constraints
Land Sensitivity
Sheet 1 of 6

Issued for Information (Status S3)

Job No	Figure ID	Rev.
274219	Figure 8.8.3.2.0	P04

Drawing No
274219-ARUP-02-OS-DR-YEAGR-002009

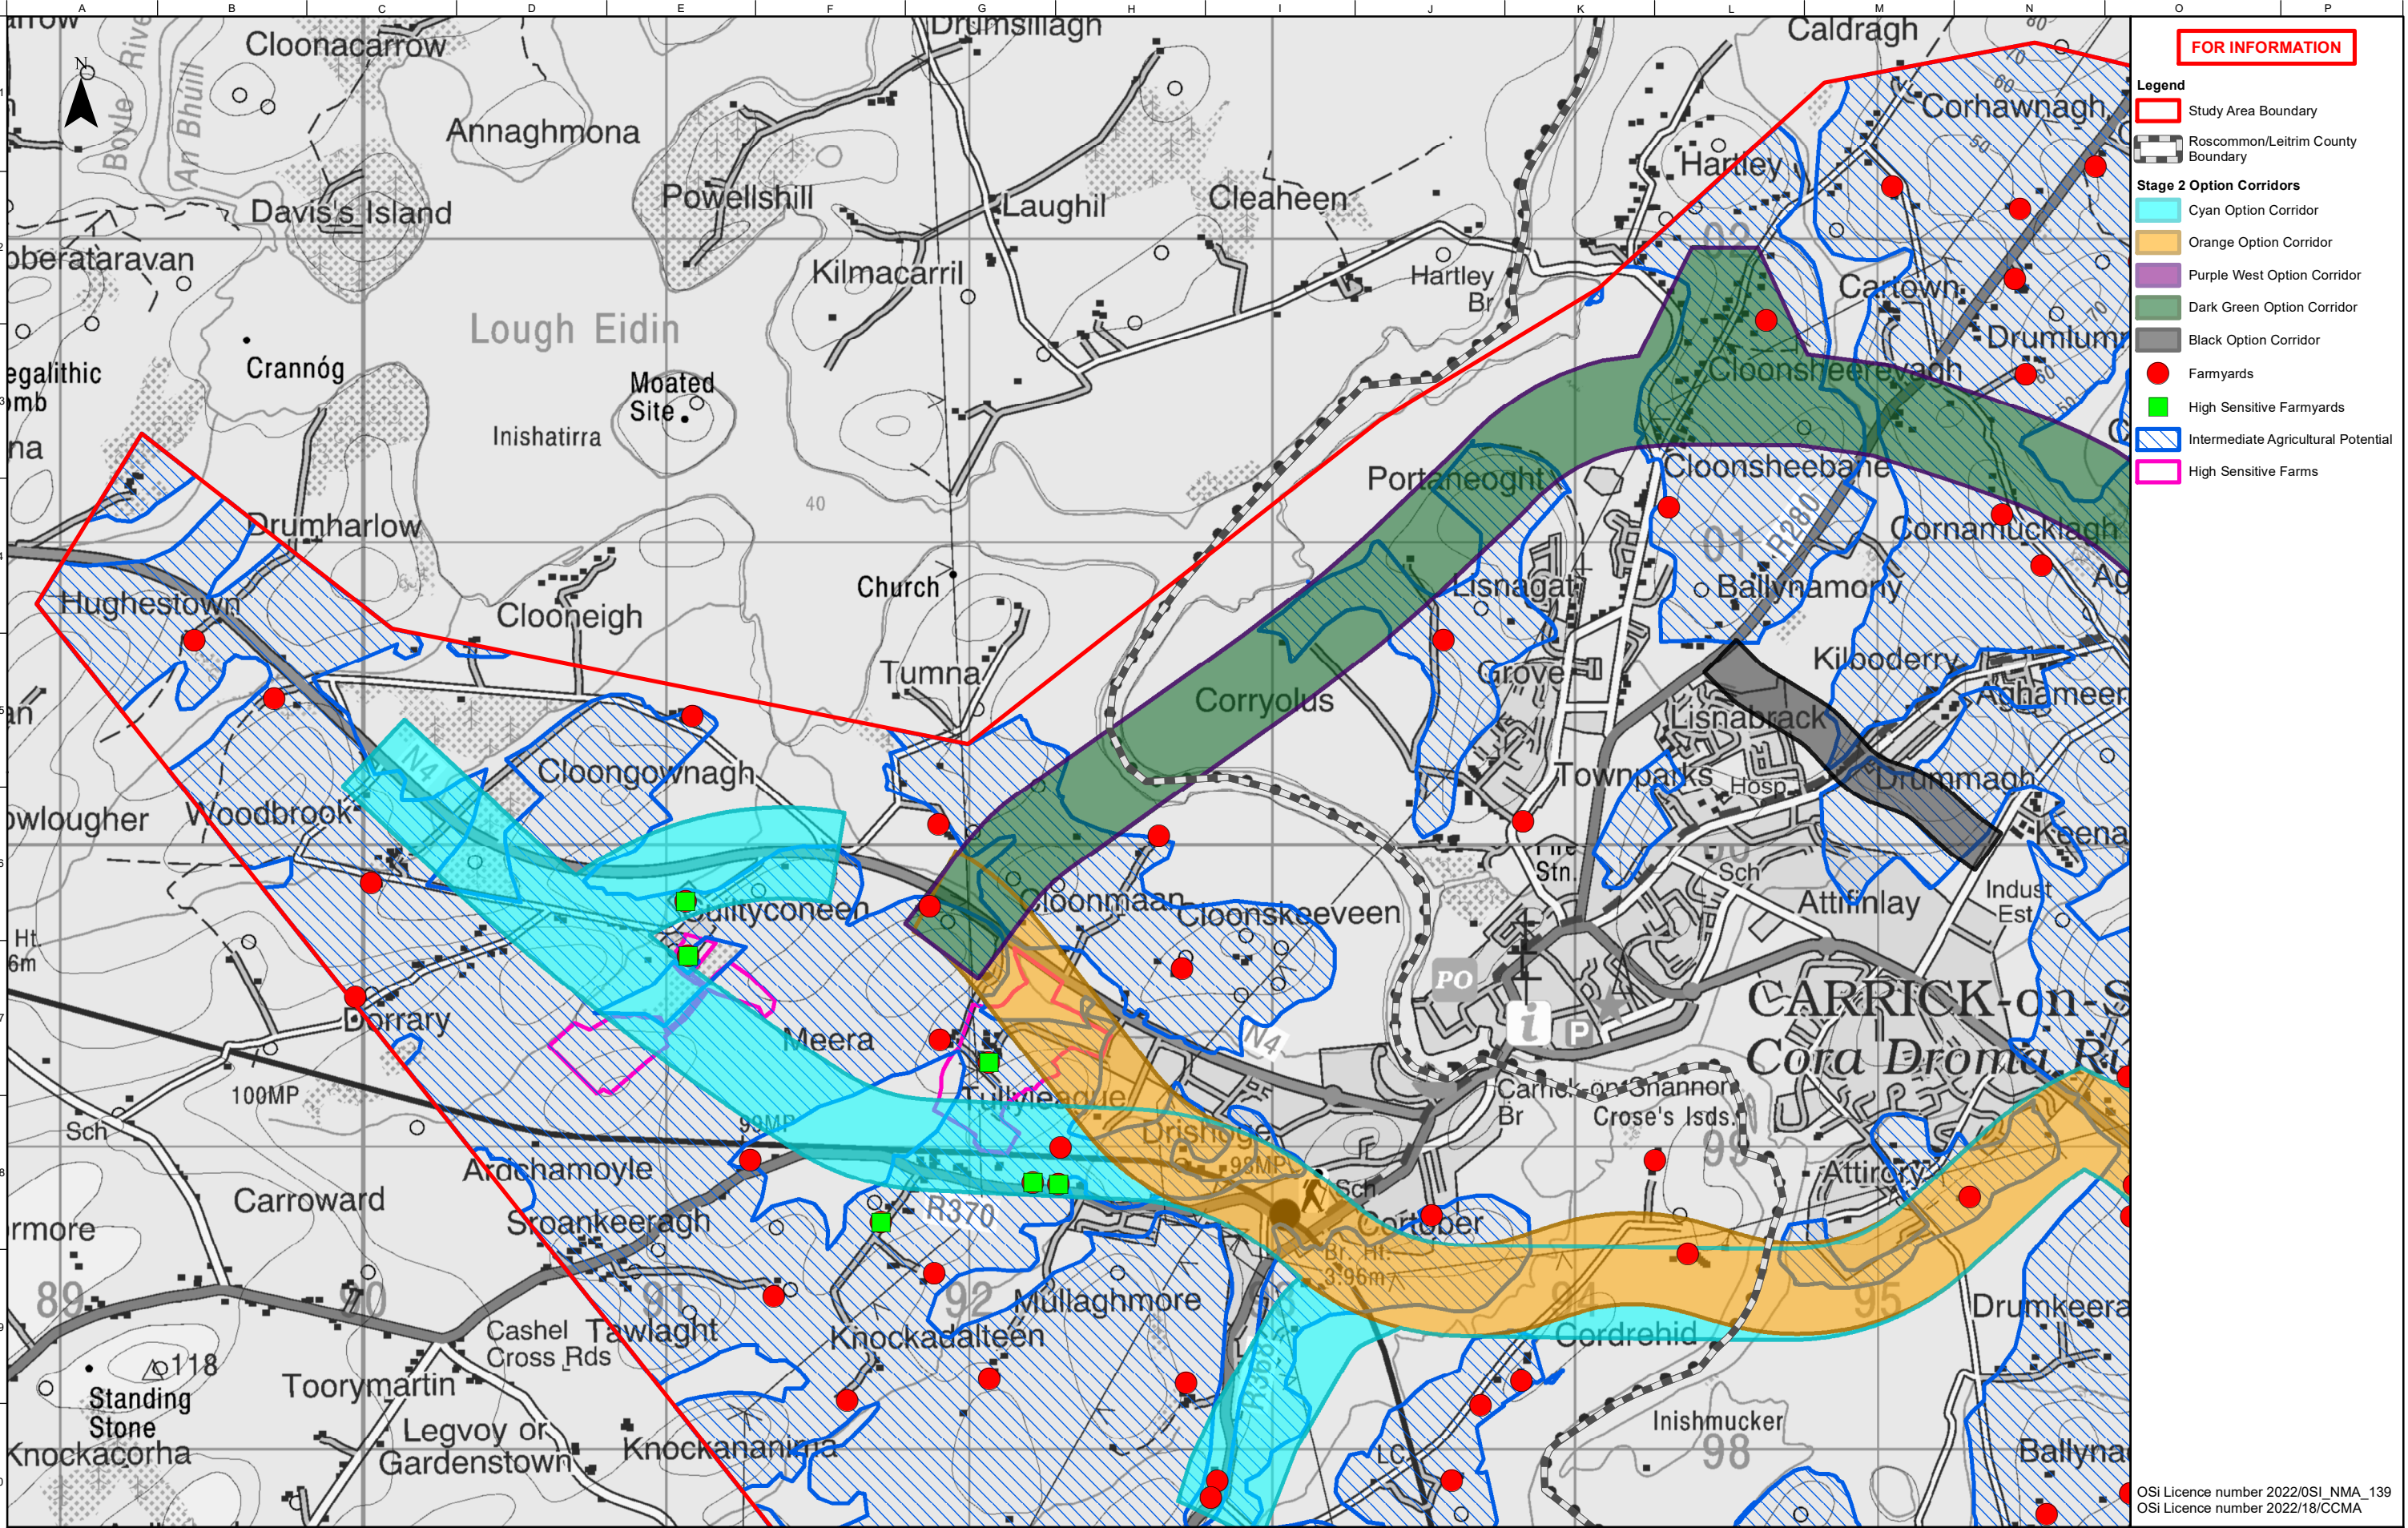

FOR INFORMATION

Legend

- Study Area Boundary
- Roscommon/Leitrim County Boundary
- Stage 2 Option Corridors**
 - Cyan Option Corridor
 - Orange Option Corridor
 - Purple West Option Corridor
 - Dark Green Option Corridor
 - Black Option Corridor
- Farmyards
- High Sensitive Farmyards
- Intermediate Agricultural Potential
- High Sensitive Farms

Notes

Disclaimer Note:
The Constraints and Options shown are draft only and subject to change. More detailed assessments, on-going studies and the information received from the public may result in changes to these Constraints and Options.

Note Séanta:
Tá na srianta agus na roghanna atá léirithe ina bhfoirm dréacht, d'fhéadfaí athraithe teacht orthu. Is mar thoradh ar mheasúnaithe níos mionchruinne, ar staidéar leanúnach agus ar eolas ón bpobal go ndéadfaí athruithe ar na srianta agus na roghanna seo.


Comhairle Chontae Liatroma
Leitrim County Council

Comhairle Chontae Ros Comáin
Roscommon County Council

An Roinn Iompair
Department of Transport

Tionscadal Éireann
Project Ireland 2040

TII
Bonnagar Iompair Éireann
Transport Infrastructure Ireland

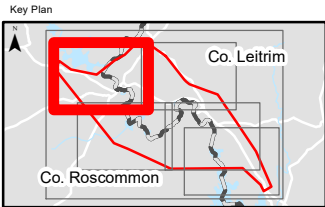

Consultant

ARUP

Corporate House
City East Business Park
Ballybrit, Galway, Ireland

Tel +353 (0)91 460675
www.carrickdromod.ie
www.arup.ie

Job Title
N4 Carrick-on-Shannon to Dromod Project

Carrick-on-Shannon to Dromod

Scale
1 : 20000 @A3

Role
Material Assets - Agriculture

Date
December 2021


P04	22/07/2022	AG	LH	EMC
P03	01/03/2022	AG	LH	HK
P02	28/01/2022	AG	LH	HK
P01	03/12/2021	AG	LH	HK
Issue	Date	By	Chkd	Appd

Drawing Title
Stage 2 Option Corridors
Material Assets - Agriculture Constraints
Land Sensitivity
Sheet 2 of 6

Suitability
Issued for Information (Status S3)

Job No	Figure ID	Rev.
274219	Figure 8.8.3.2.1	P04

Drawing No
274219-ARUP-02-OS-DR-YEAGR-002010

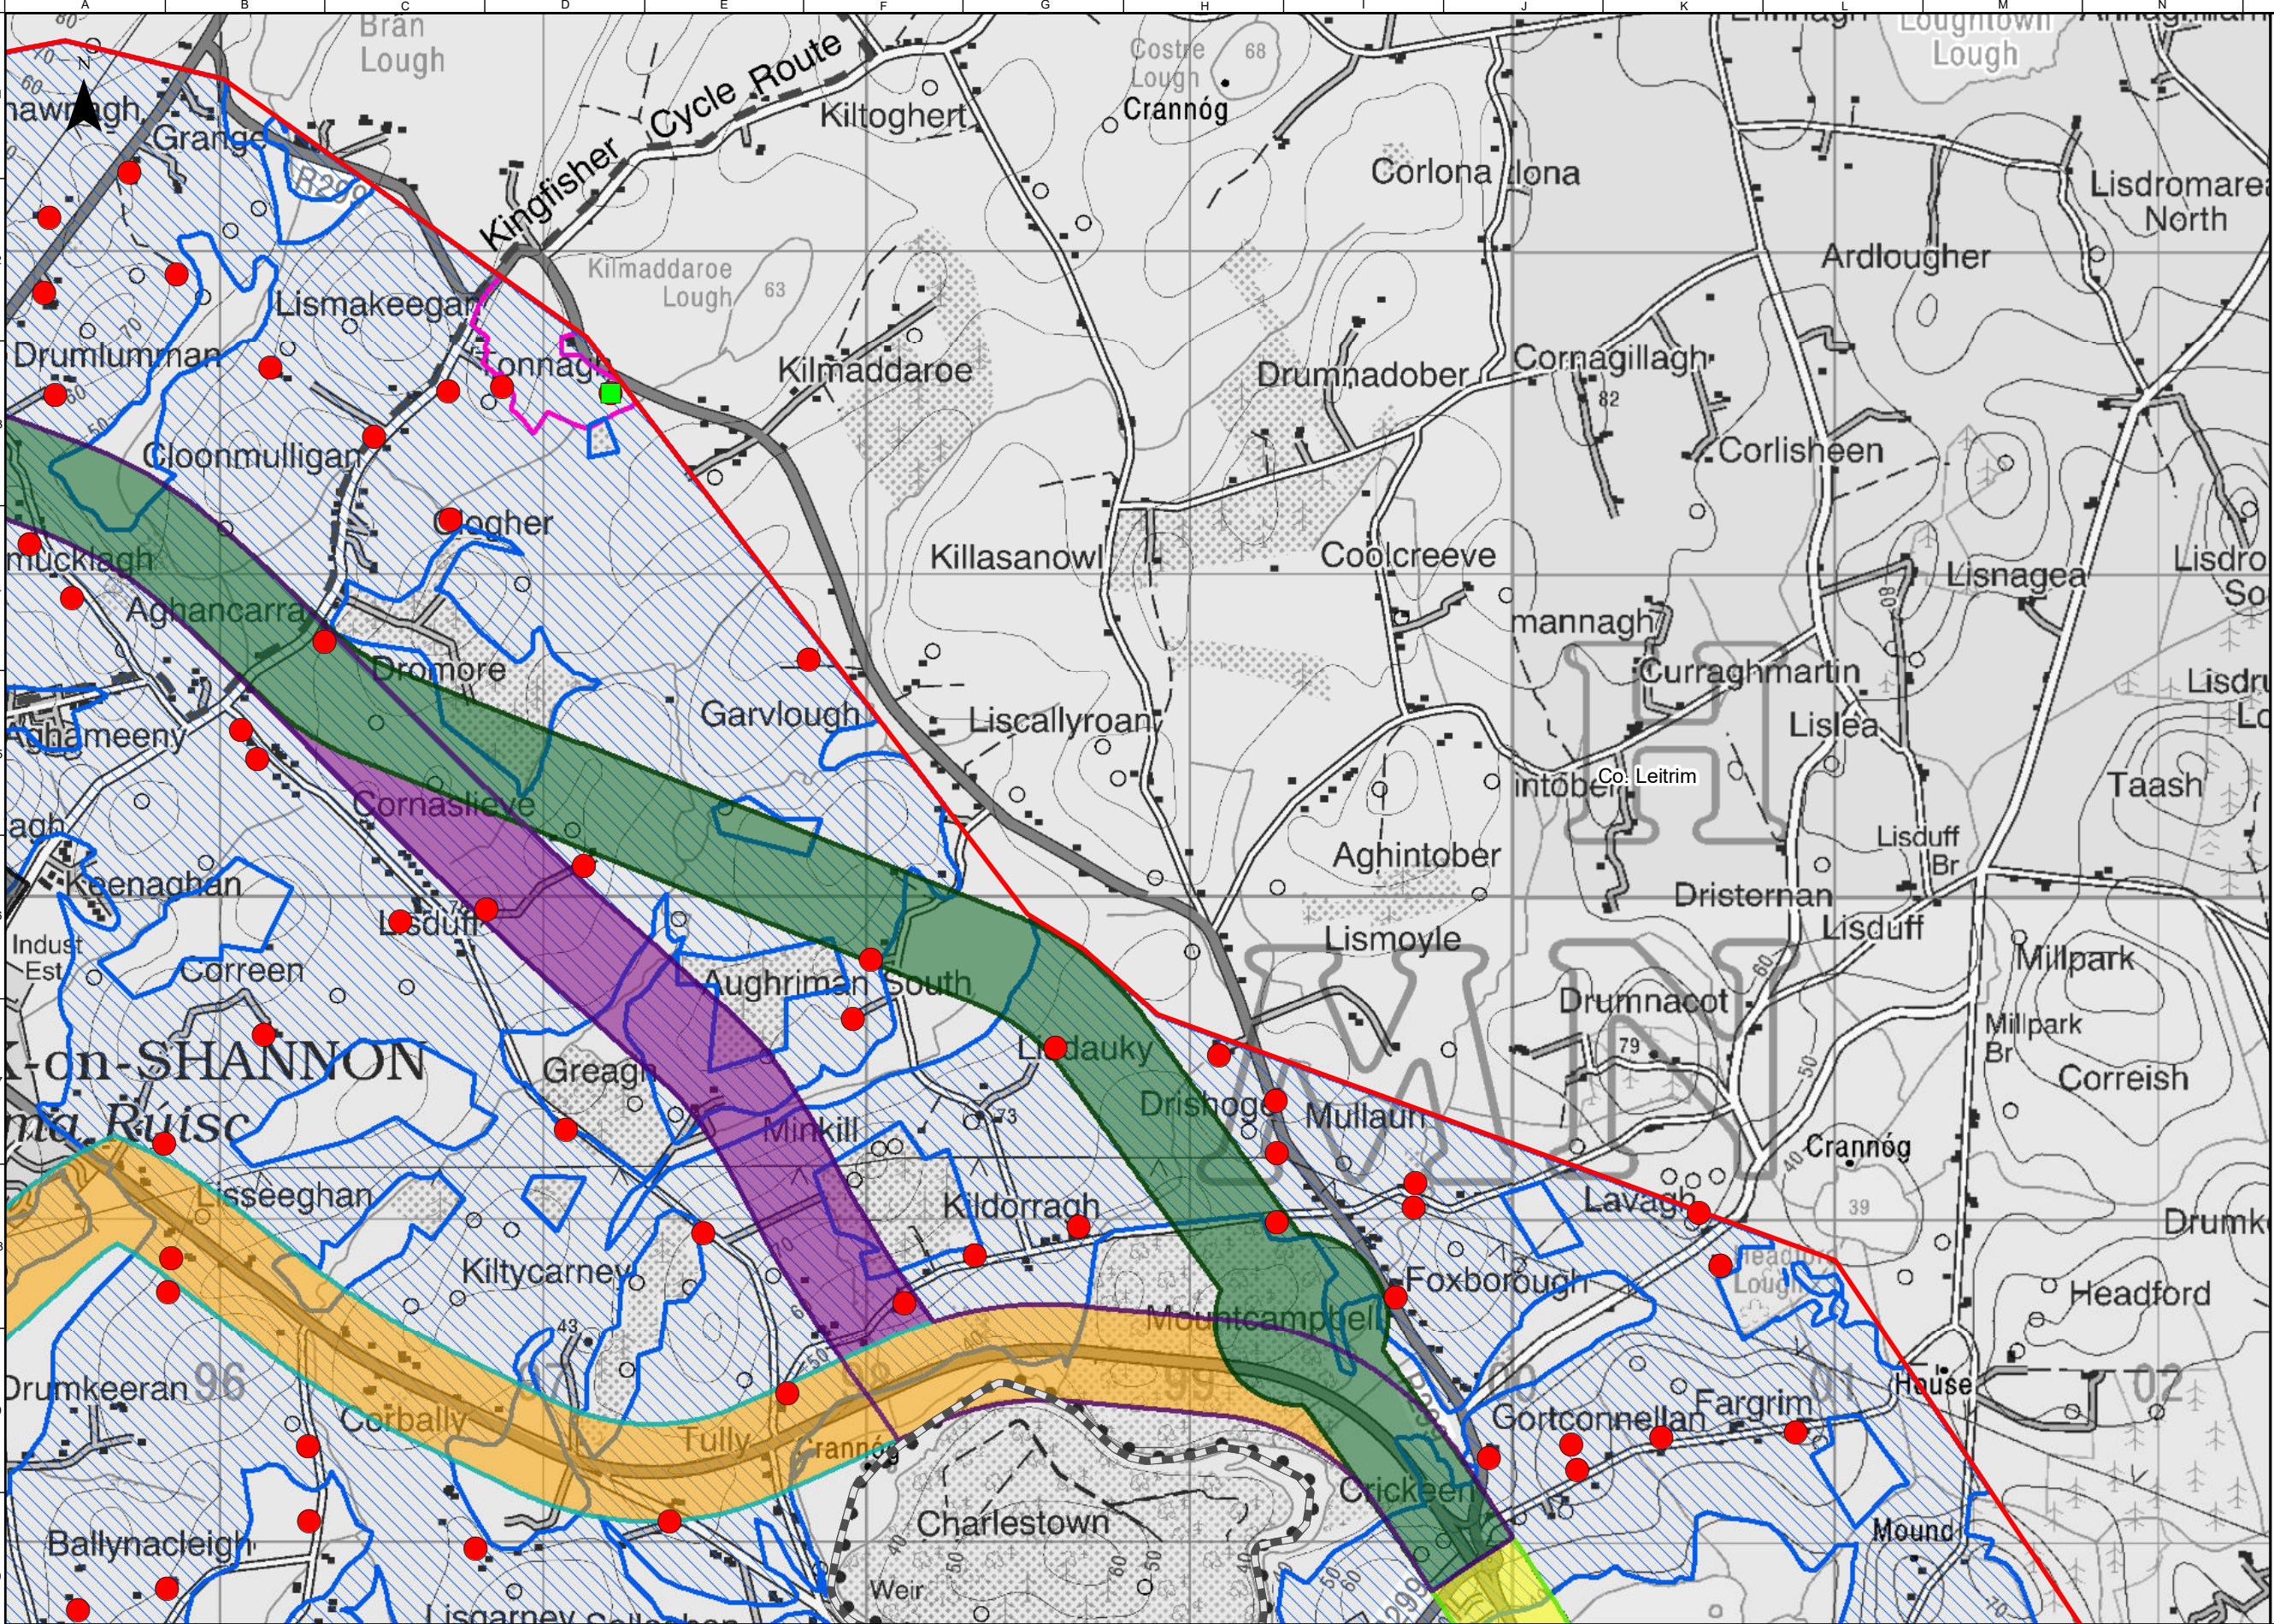

FOR INFORMATION

Legend

Study Area Boundary

Roscommon/Leitrim County Boundary

Stage 2 Option Corridors

Cyan Option Corridor

Orange Option Corridor

Purple West Option Corridor

Dark Green Option Corridor

Black Option Corridor

Yellow Option Corridor

Green Option Corridor

Purple East Option Corridor

Farmyards

High Sensitive Farmyards

Intermediate Agricultural Potential

High Sensitive Farms

OSi Licence number 2022/OSI_NMA_139

OSi Licence number 2022/18/CCMA

Notes

Disclaimer Note:
The Constraints and Options shown are draft only and subject to change. More detailed assessments, on-going studies and the information received from the public may result in changes to these Constraints and Options.

Note Séanta:
Tá na srianta agus na roghanna atá léirithe ina bhfoirm dréacht, d'fhéadfaí athraithe teacht orthu. Is mar thoradh ar mheasúnaíthe níos mionchruinne, ar staidéar leanúnach agus ar eolas ón bpobal go ndéadfar athruithe ar na srianta agus na roghanna seo.


Comhairle Chontae Liatroma
Leitrim County Council

An Roinn Iompair
Department of Transport

Tionscadal Éireann
Project Ireland
2040

TII
Transport Infrastructure Ireland

NSRF
National Structural Reform Fund

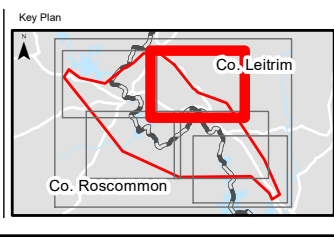

ARUP

Corporate House
City East Business Park
Ballybrit, Galway, Ireland

Tel +353 (0)91 460675
www.carrickdromod.ie
www.arup.ie

Job Title

N4 Carrick-on-Shannon to Dromod Project

Carrick-on-Shannon to Dromod

Scale

1 : 20000 @A3

Role

Material Assets - Agriculture

Date

December 2021

P04	22/07/2022	AG	LH	EMC
P03	01/03/2022	AG	LH	HK
P02	28/01/2022	AG	LH	HK
P01	03/12/2021	AG	LH	HK
Issue	Date	By	Chkd	Appd

Drawing Title

Stage 2 Option Corridors
Material Assets - Agriculture Constraints
Land Sensitivity
Sheet 3 of 6

Suitability

Issued for Information (Status S3)

Job No

274219

Figure ID


Figure 8.8.3.2.2

Rev.

P04

Drawing No

274219-ARUP-02-OS-DR-YEAGR-002011

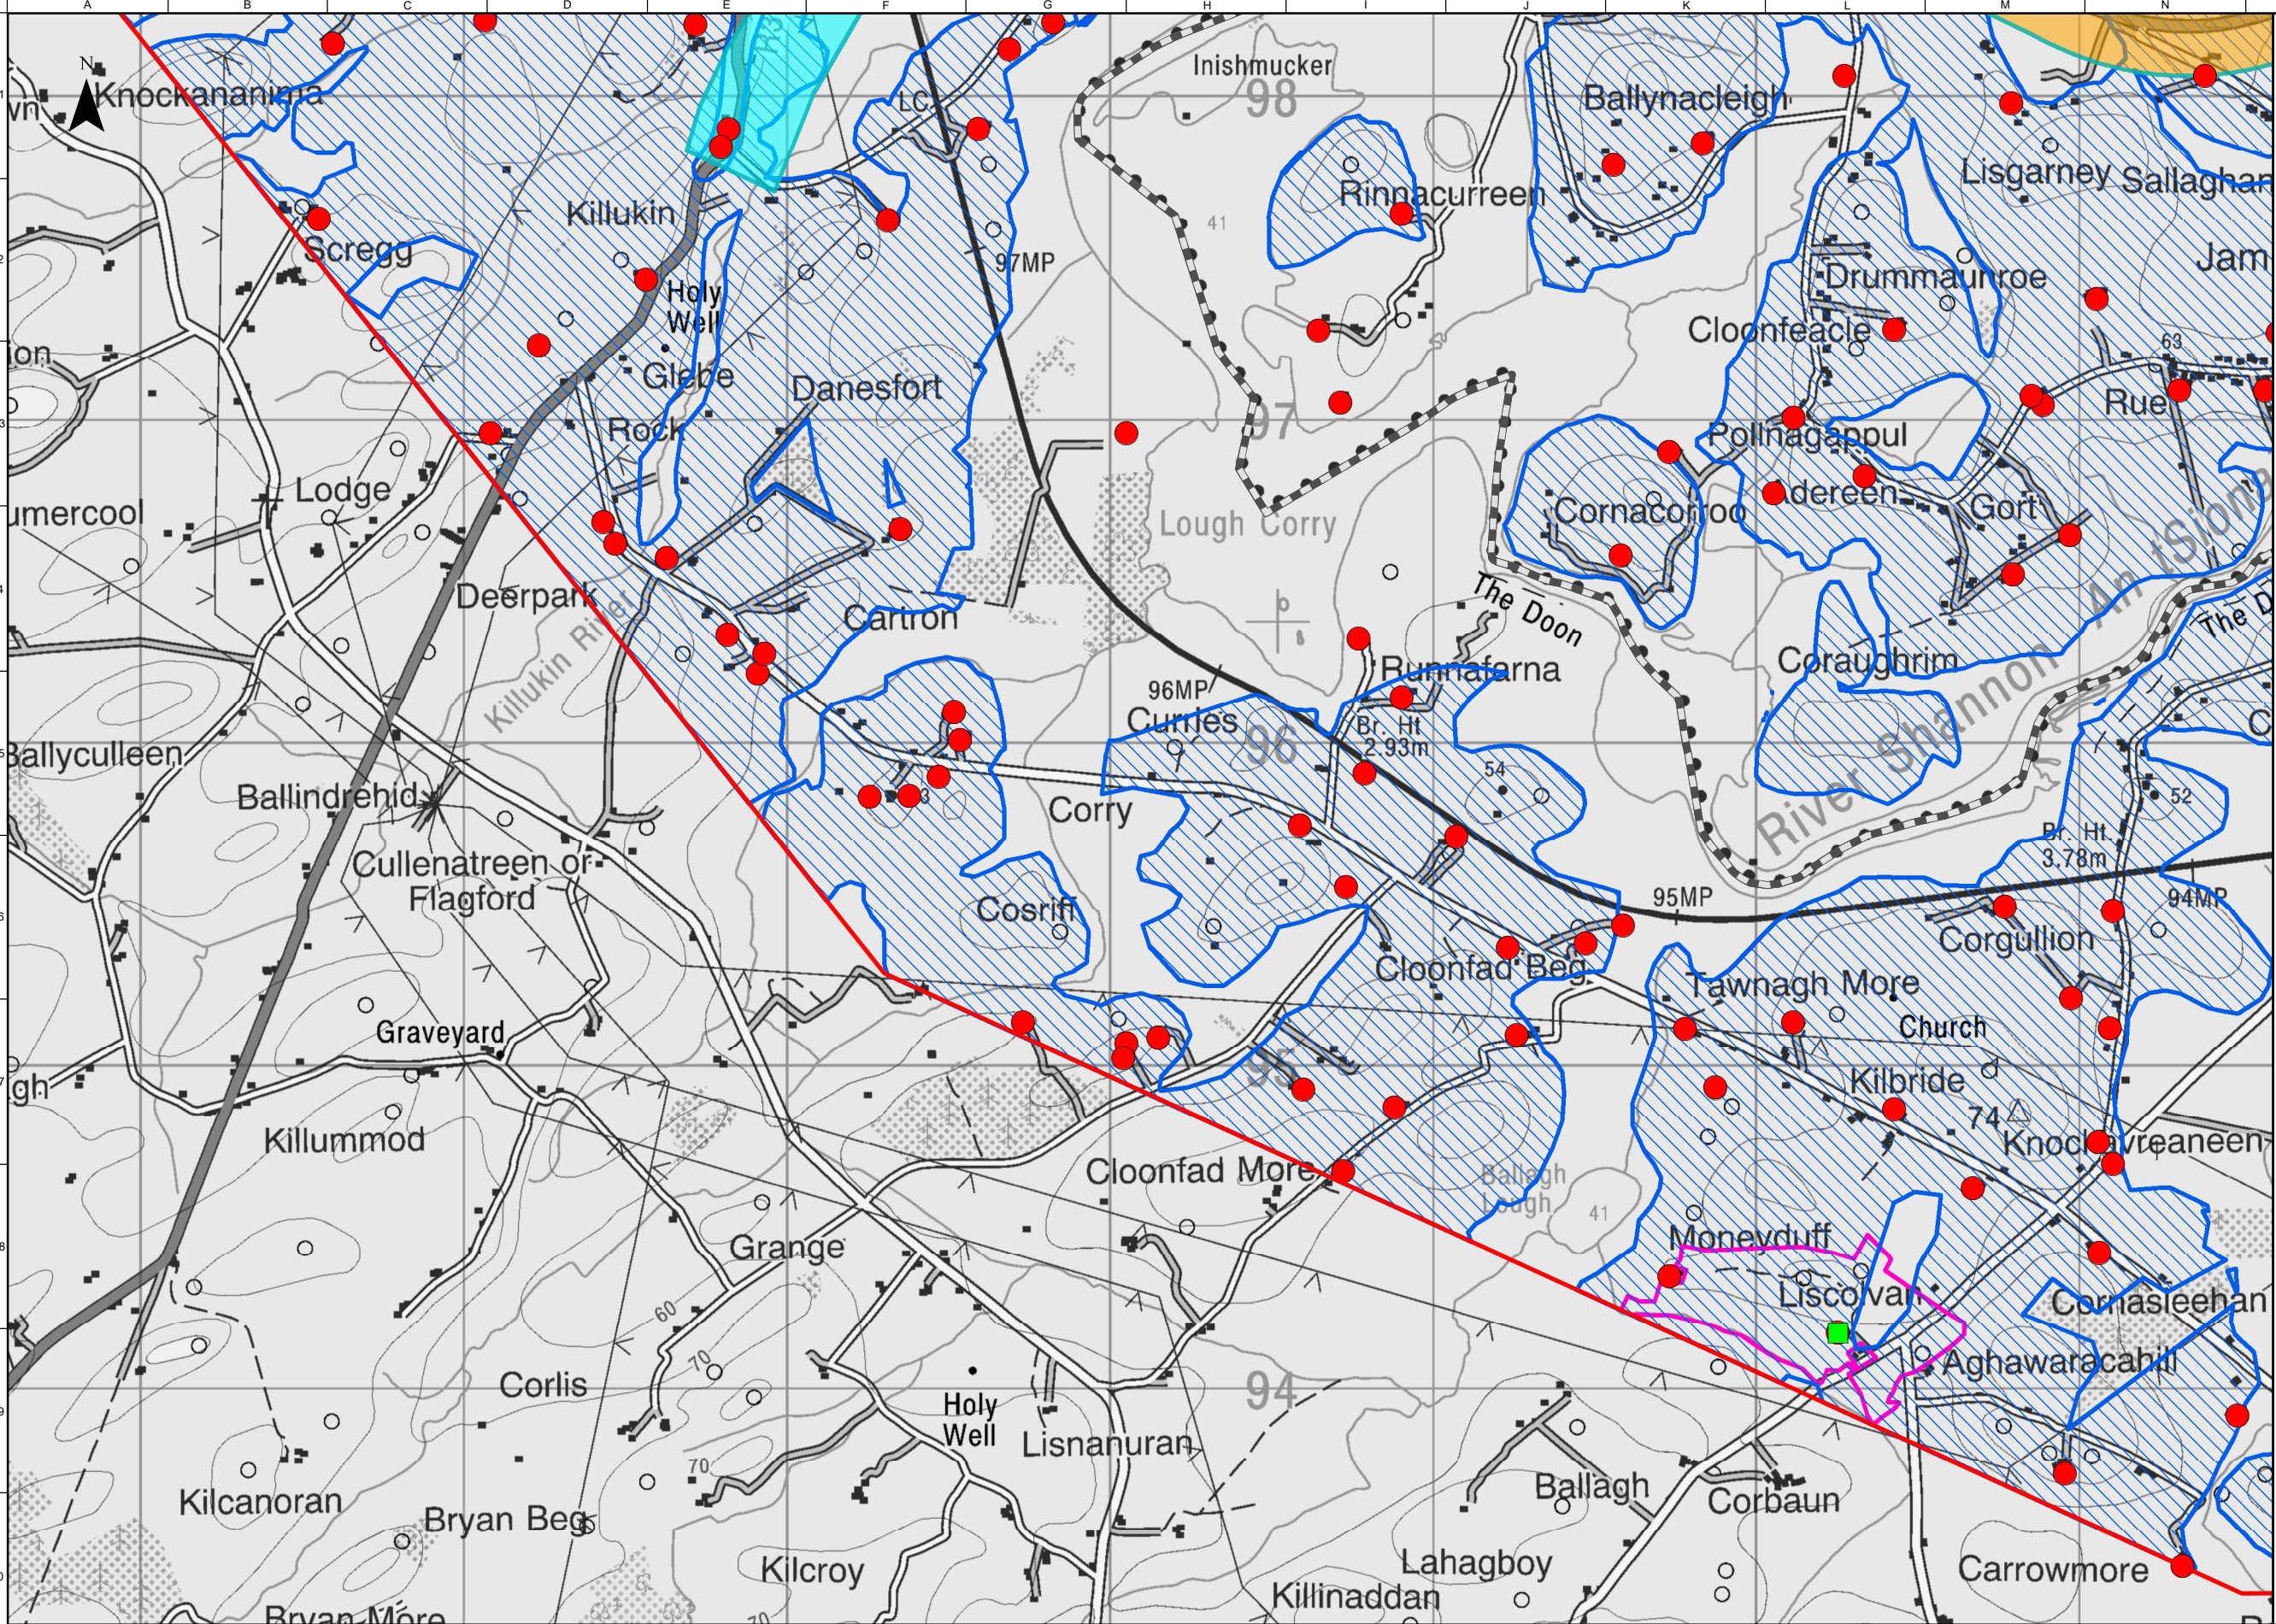

FOR INFORMATION

Legend

Study Area Boundary

Roscommon/Leitrim County Boundary

Stage 2 Option Corridors

Cyan Option Corridor

Orange Option Corridor

Farmyards

High Sensitive Farmyards

Intermediate Agricultural Potential

High Sensitive Farms

OSi Licence number 2022/OSI_NMA_139

OSi Licence number 2022/18/CCMA

Notes

Disclaimer Note:
The Constraints and Options shown are draft only and subject to change. More detailed assessments, on-going studies and the information received from the public may result in changes to these Constraints and Options.

Note Séanta:
Tá na srianta agus na roghanna atá léirithe ina bhfoirm dréacht, d'fhéadfaí athraithe teacht orthu. Is mar thoradh ar mheasúnaithe níos mionchruinne, ar staidéar leanúnach agus ar eolas ón bpobal go ndéadfaí athruithe ar na srianta agus na roghanna seo.


Comhairle Chontae Liatroma
Leitrim County Council

An Roinn Iompair
Department of Transport

Tionscadal Éireann
Project Ireland
2040

TII
Bonneagair Iompair Éireann
Transport Infrastructure Ireland

Comhairle Contae Ros Comáin
Roscommon County Council

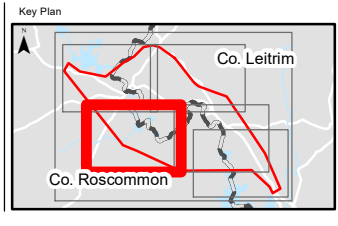

Consultant

Corporate House
City East Business Park
Ballybrit, Galway, Ireland

Tel +353 (0)91 460675

www.carriackdromod.ie

www.arup.ie

Job Title

N4 Carrick-on-Shannon to Dromod Project

Carrick-on-Shannon to Dromod

Scale

1 : 20000 @A3

Role

Material Assets - Agriculture

Date

December 2021

P04	22/07/2022	AG	LH	EMC
P03	01/03/2022	AG	LH	HK
P02	28/01/2022	AG	LH	HK
P01	03/12/2021	AG	LH	HK
Issue	Date	By	Chkd	Appd

Drawing Title

Stage 2 Option Corridors
Material Assets - Agriculture Constraints
Land Sensitivity
Sheet 4 of 6

Suitability

Issued for Information (Status S3)

Job No

274219

Figure ID


Figure 8.8.3.2.3

Rev.

P04

Drawing No

274219-ARUP-02-OS-DR-YEAGR-002012

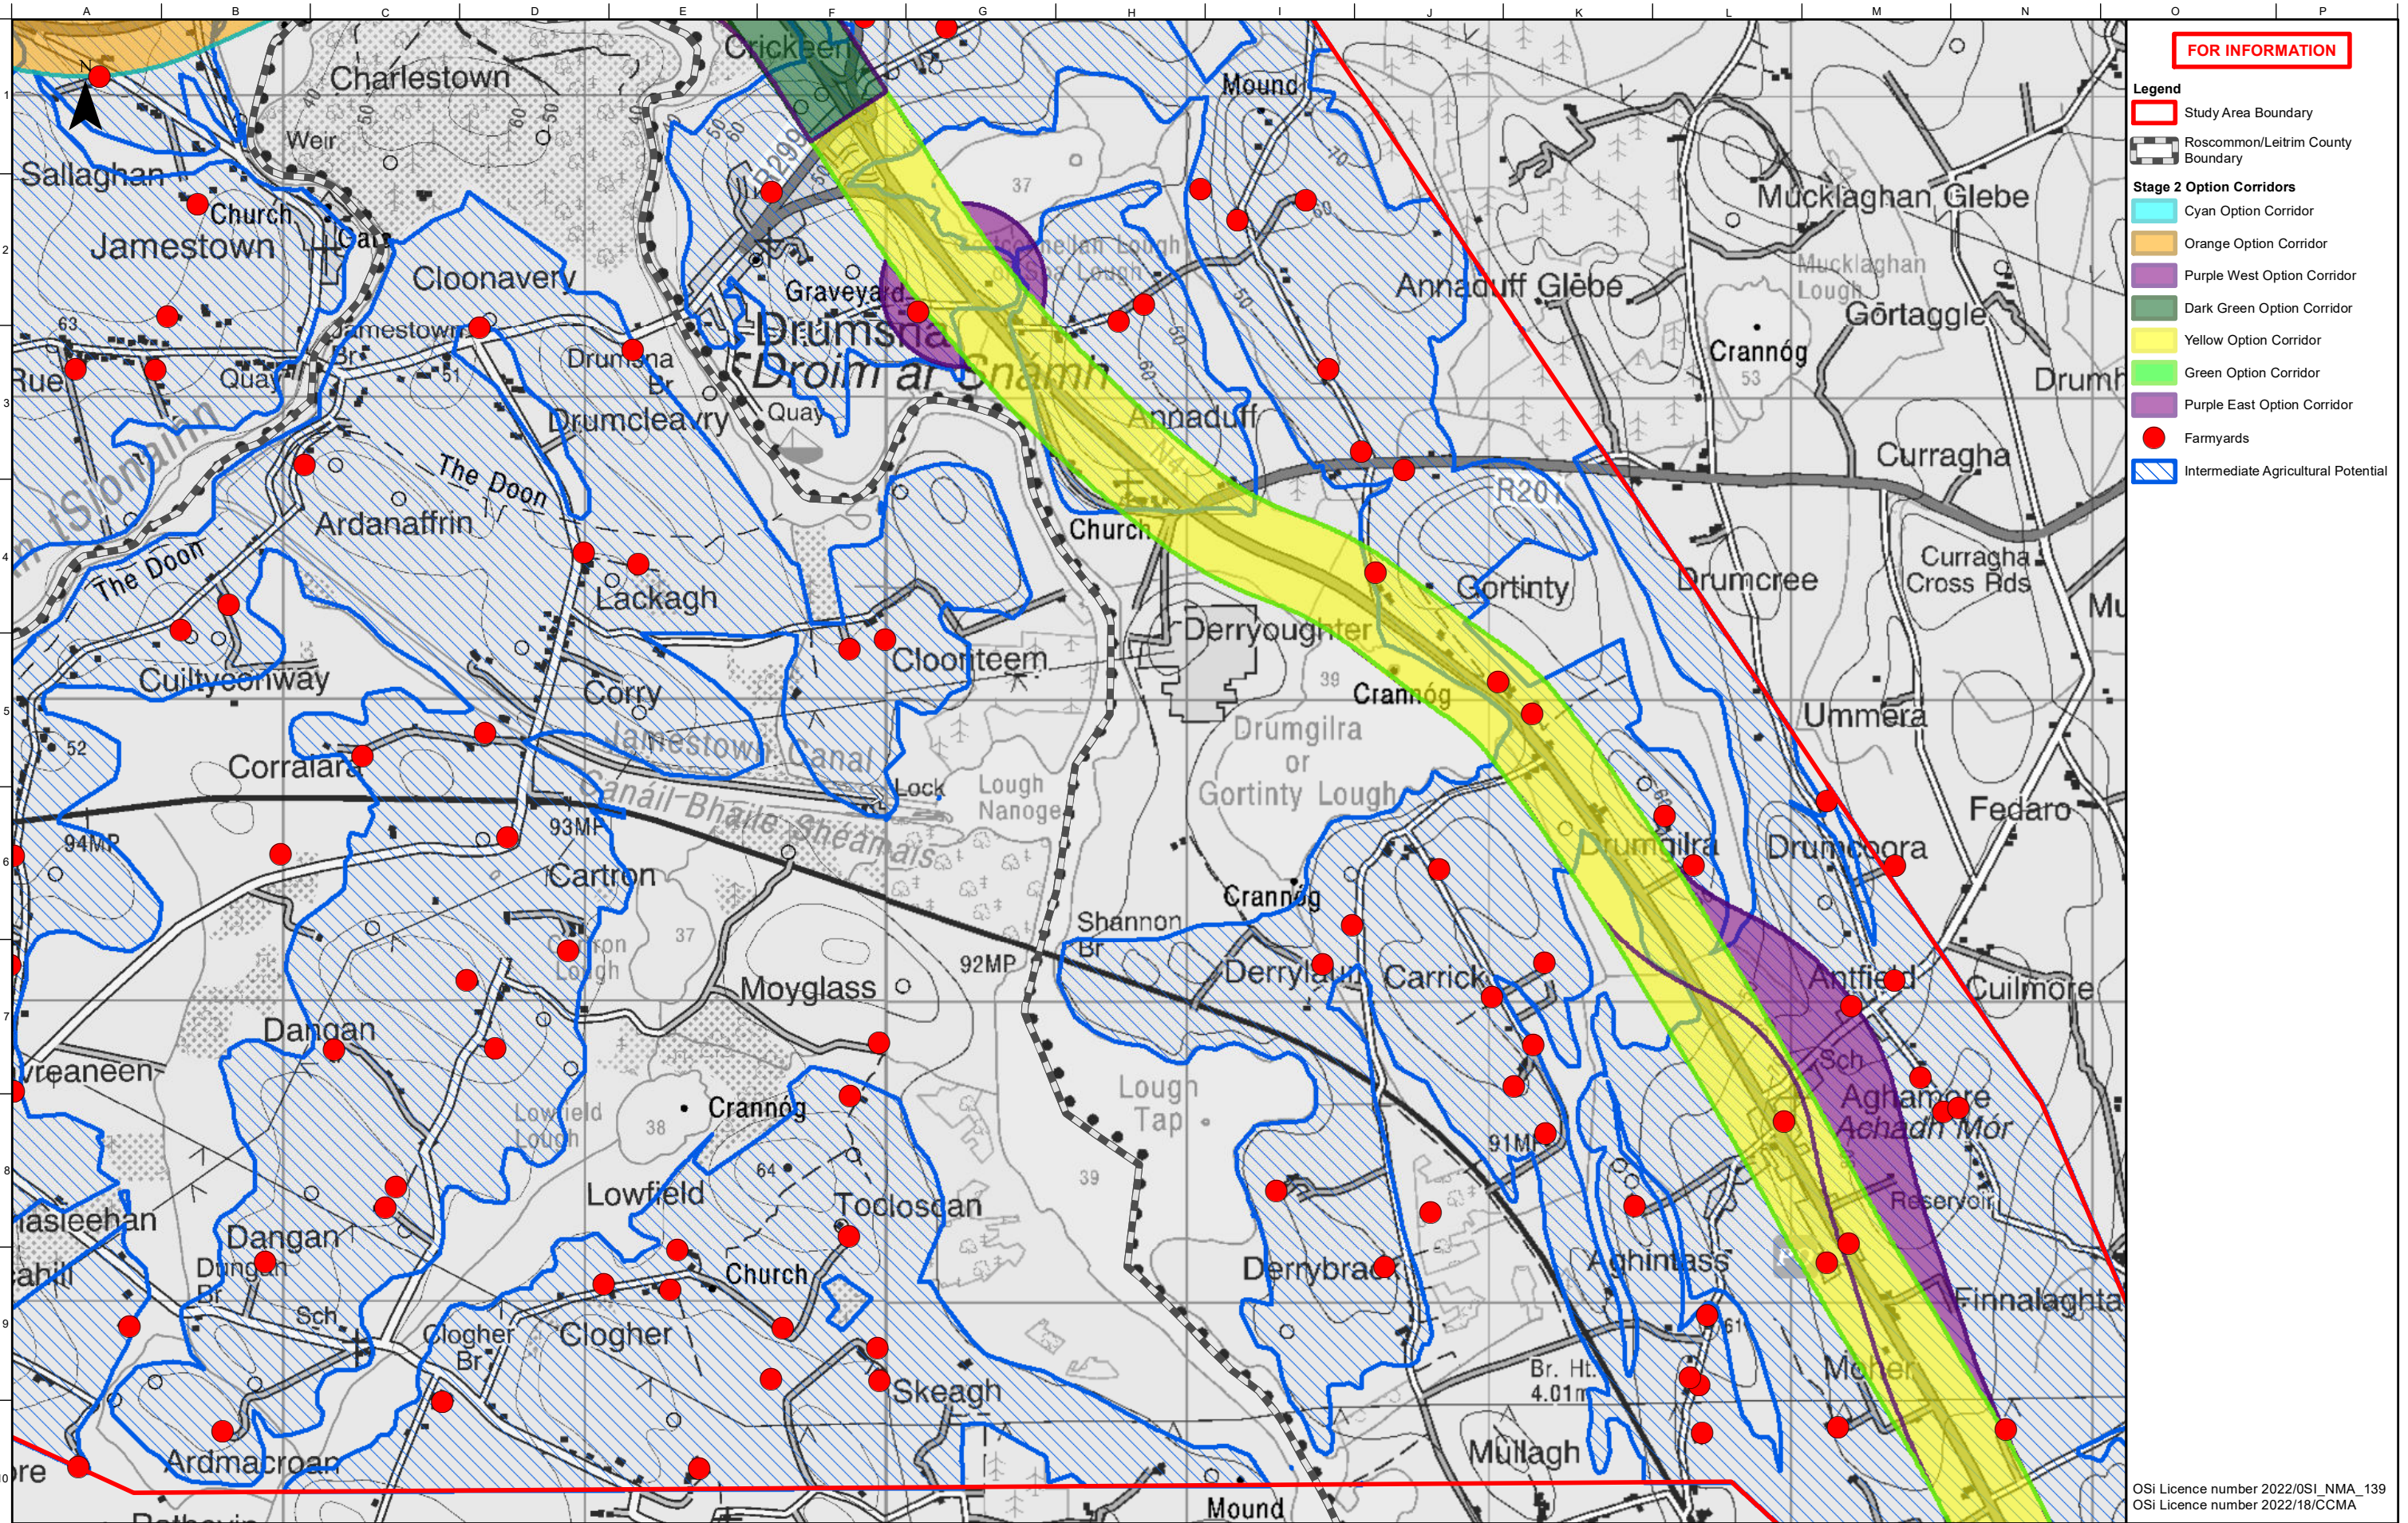

FOR INFORMATION

Legend

Study Area Boundary

Roscommon/Leitrim County Boundary

Stage 2 Option Corridors

Cyan Option Corridor

Orange Option Corridor

Purple West Option Corridor

Dark Green Option Corridor

Yellow Option Corridor

Green Option Corridor

Purple East Option Corridor

Farmyards

Intermediate Agricultural Potential

Notes

Disclaimer Note:
The Constraints and Options shown are draft only and subject to change. More detailed assessments, on-going studies and the information received from the public may result in changes to these Constraints and Options.

Note Séanta:
Tá na srianta agus na roghanna atá léirithe ina bhfoirm dréacht, d'fhéadfaí athraithe teacht orthu. Is mar thoradh ar mheasúnaithe níos mionchruinne, ar staidéar leanúnach agus ar eolas ón bpobal go ndéadfar athruithe ar na srianta agus na roghanna seo.

Comhairle Chontae Liatroma
Leitrim County Council


ROS COMMON
Ros Comáin
Roscommon County Council

An Roinn Iompair
Department of Transport

Tionscadal Éireann
Project Ireland
2040

TII
Bonnagar Iompar Éireann
Transport Infrastructure Ireland

NSRF

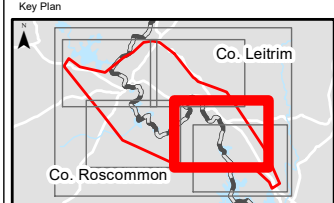

Consultant

ARUP

Corporate House
City East Business Park
Ballybrit, Galway, Ireland

Tel +353 (0)91 460675
www.carrickdromod.ie
www.arup.ie

Job Title
N4 Carrick-on-Shannon to Dromod Project

Scale
1 : 20000 @A3

Role
Material Assets - Agriculture

Date
December 2021


P04	22/07/2022	AG	LH	EMC
P03	01/03/2022	AG	LH	HK
P02	28/01/2022	AG	LH	HK
P01	03/12/2021	AG	LH	HK
Issue	Date	By	Chkd	Appd

Drawing Title
Stage 2 Option Corridors
Material Assets - Agriculture Constraints
Land Sensitivity
Sheet 5 of 6

Issued for Information (Status S3)

Job No	Figure ID	Rev.
274219	Figure 8.8.3.2.4	P04

Drawing No
274219-ARUP-02-OS-DR-YEAGR-002013

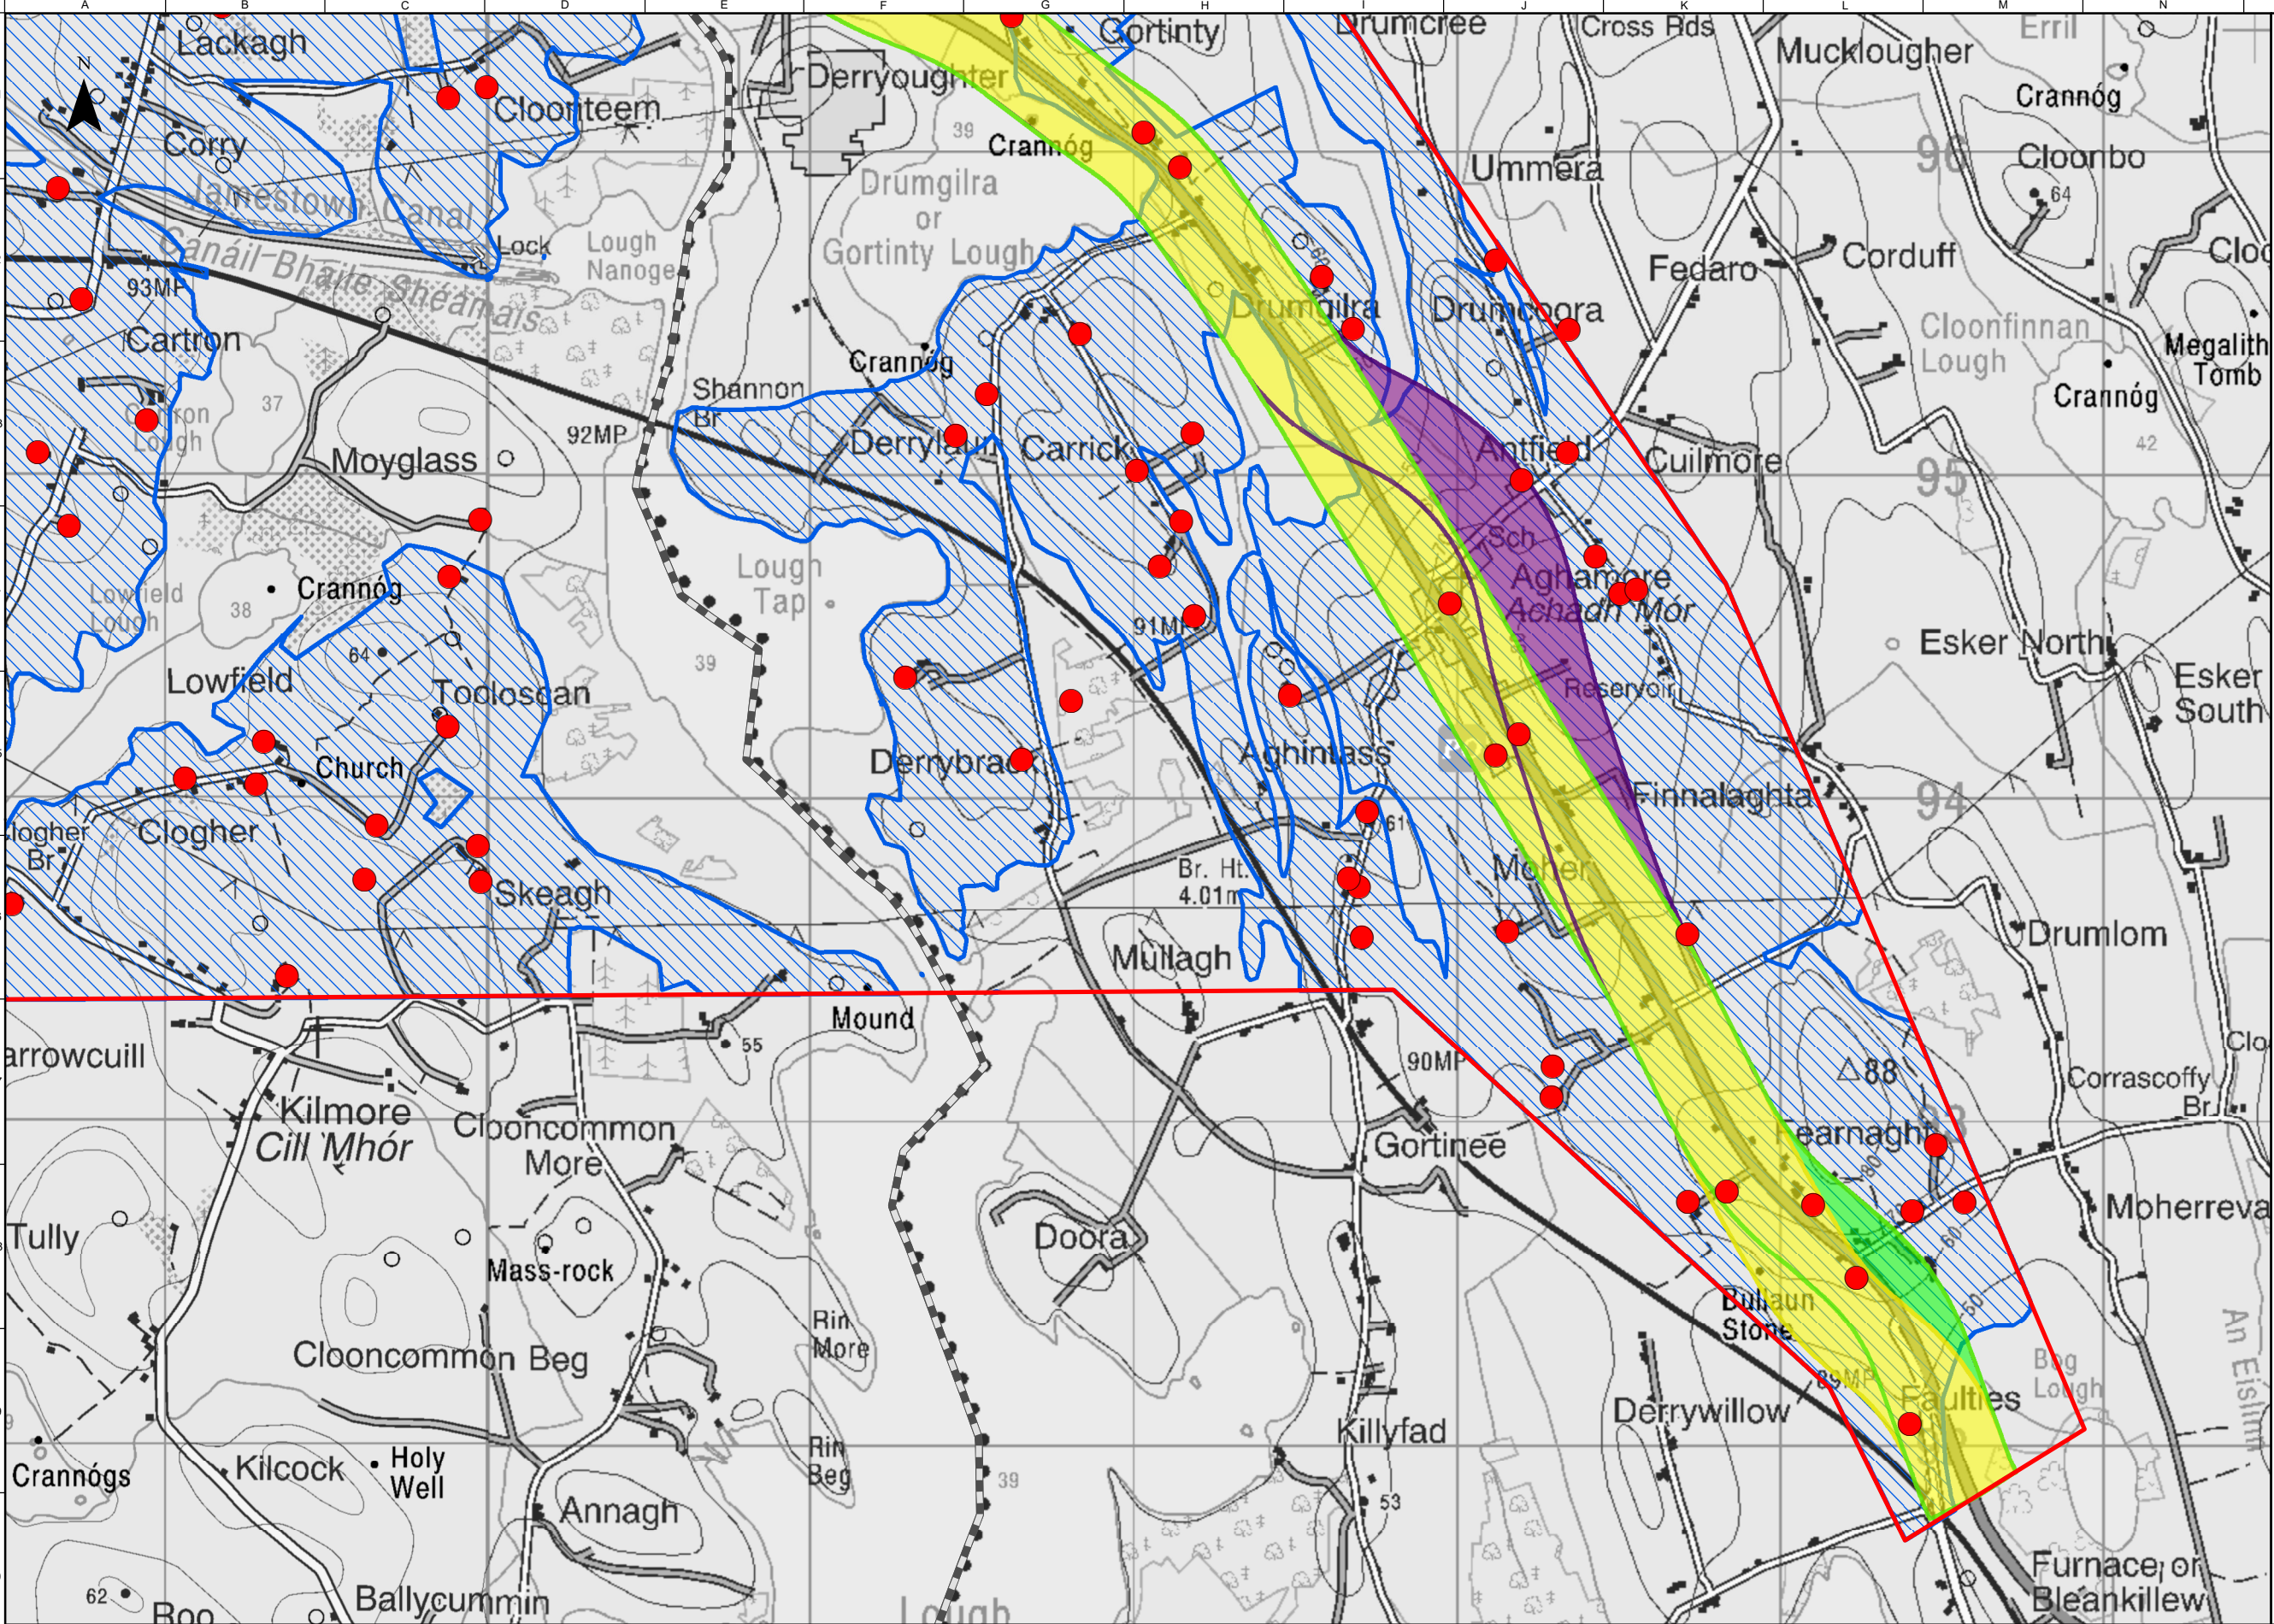

FOR INFORMATION

Legend

Study Area Boundary

Roscommon/Leitrim County Boundary

Stage 2 Option Corridors

Yellow Option Corridor

Green Option Corridor

Purple East Option Corridor

Farmyards

Intermediate Agricultural Potential

Notes
Disclaimer Note:
The Constraints and Options shown are draft only and subject to change. More detailed assessments, on-going studies and the information received from the public may result in changes to these Constraints and Options.

Note Séanta:
Tá na srianta agus na roghanna atá léirithe ina bhfoirm dréacht, d'fhéadfaí athraithe teacht orthu. Is mar thoradh ar mheasúnaithe níos mionchruinne, ar staidéar leanúnach agus ar eolas ón bpobal go ndéadfaí athruithe ar na srianta agus na roghanna seo.

Comhairle Chontae Liatroma
Leitrim County Council


Comhairle Contae Ros Comáin
Roscommon County Council

An Roinn Iompair
Department of Transport

Tionscadal Éireann
Project Ireland 2040

TII
Bonneagair Iompair Éireann
Transport Infrastructure Ireland

ARUP

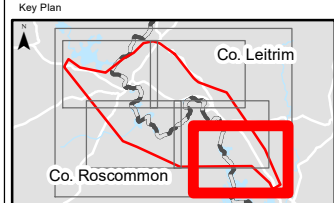

ARUP

Corporate House
City East Business Park
Ballybrit, Galway, Ireland

Tel +353 (0)91 460675
www.carrickdromod.ie
www.arup.ie

Job Title
N4 Carrick-on-Shannon to Dromod Project

Carrick-on-Shannon to Dromod

Scale
1 : 20000 @A3

Role
Material Assets - Agriculture

Date
December 2021

P04	22/07/2022	AG	LH	EMC
P03	01/03/2022	AG	LH	HK
P02	28/01/2022	AG	LH	HK
P01	03/12/2021	AG	LH	HK
Issue	Date	By	Chkd	Appd

OSi Licence number 2022/OSI_NMA_139
OSi Licence number 2022/18/CCMA

Drawing Title
Stage 2 Option Corridors
Material Assets - Agriculture Constraints
Land Sensitivity
Sheet 6 of 6

Issued for Information (Status S3)

Job No
274219

Figure ID
Figure 8.8.3.2.5

Rev.
P04

Drawing No
274219-ARUP-02-OS-DR-YEAGR-002014