


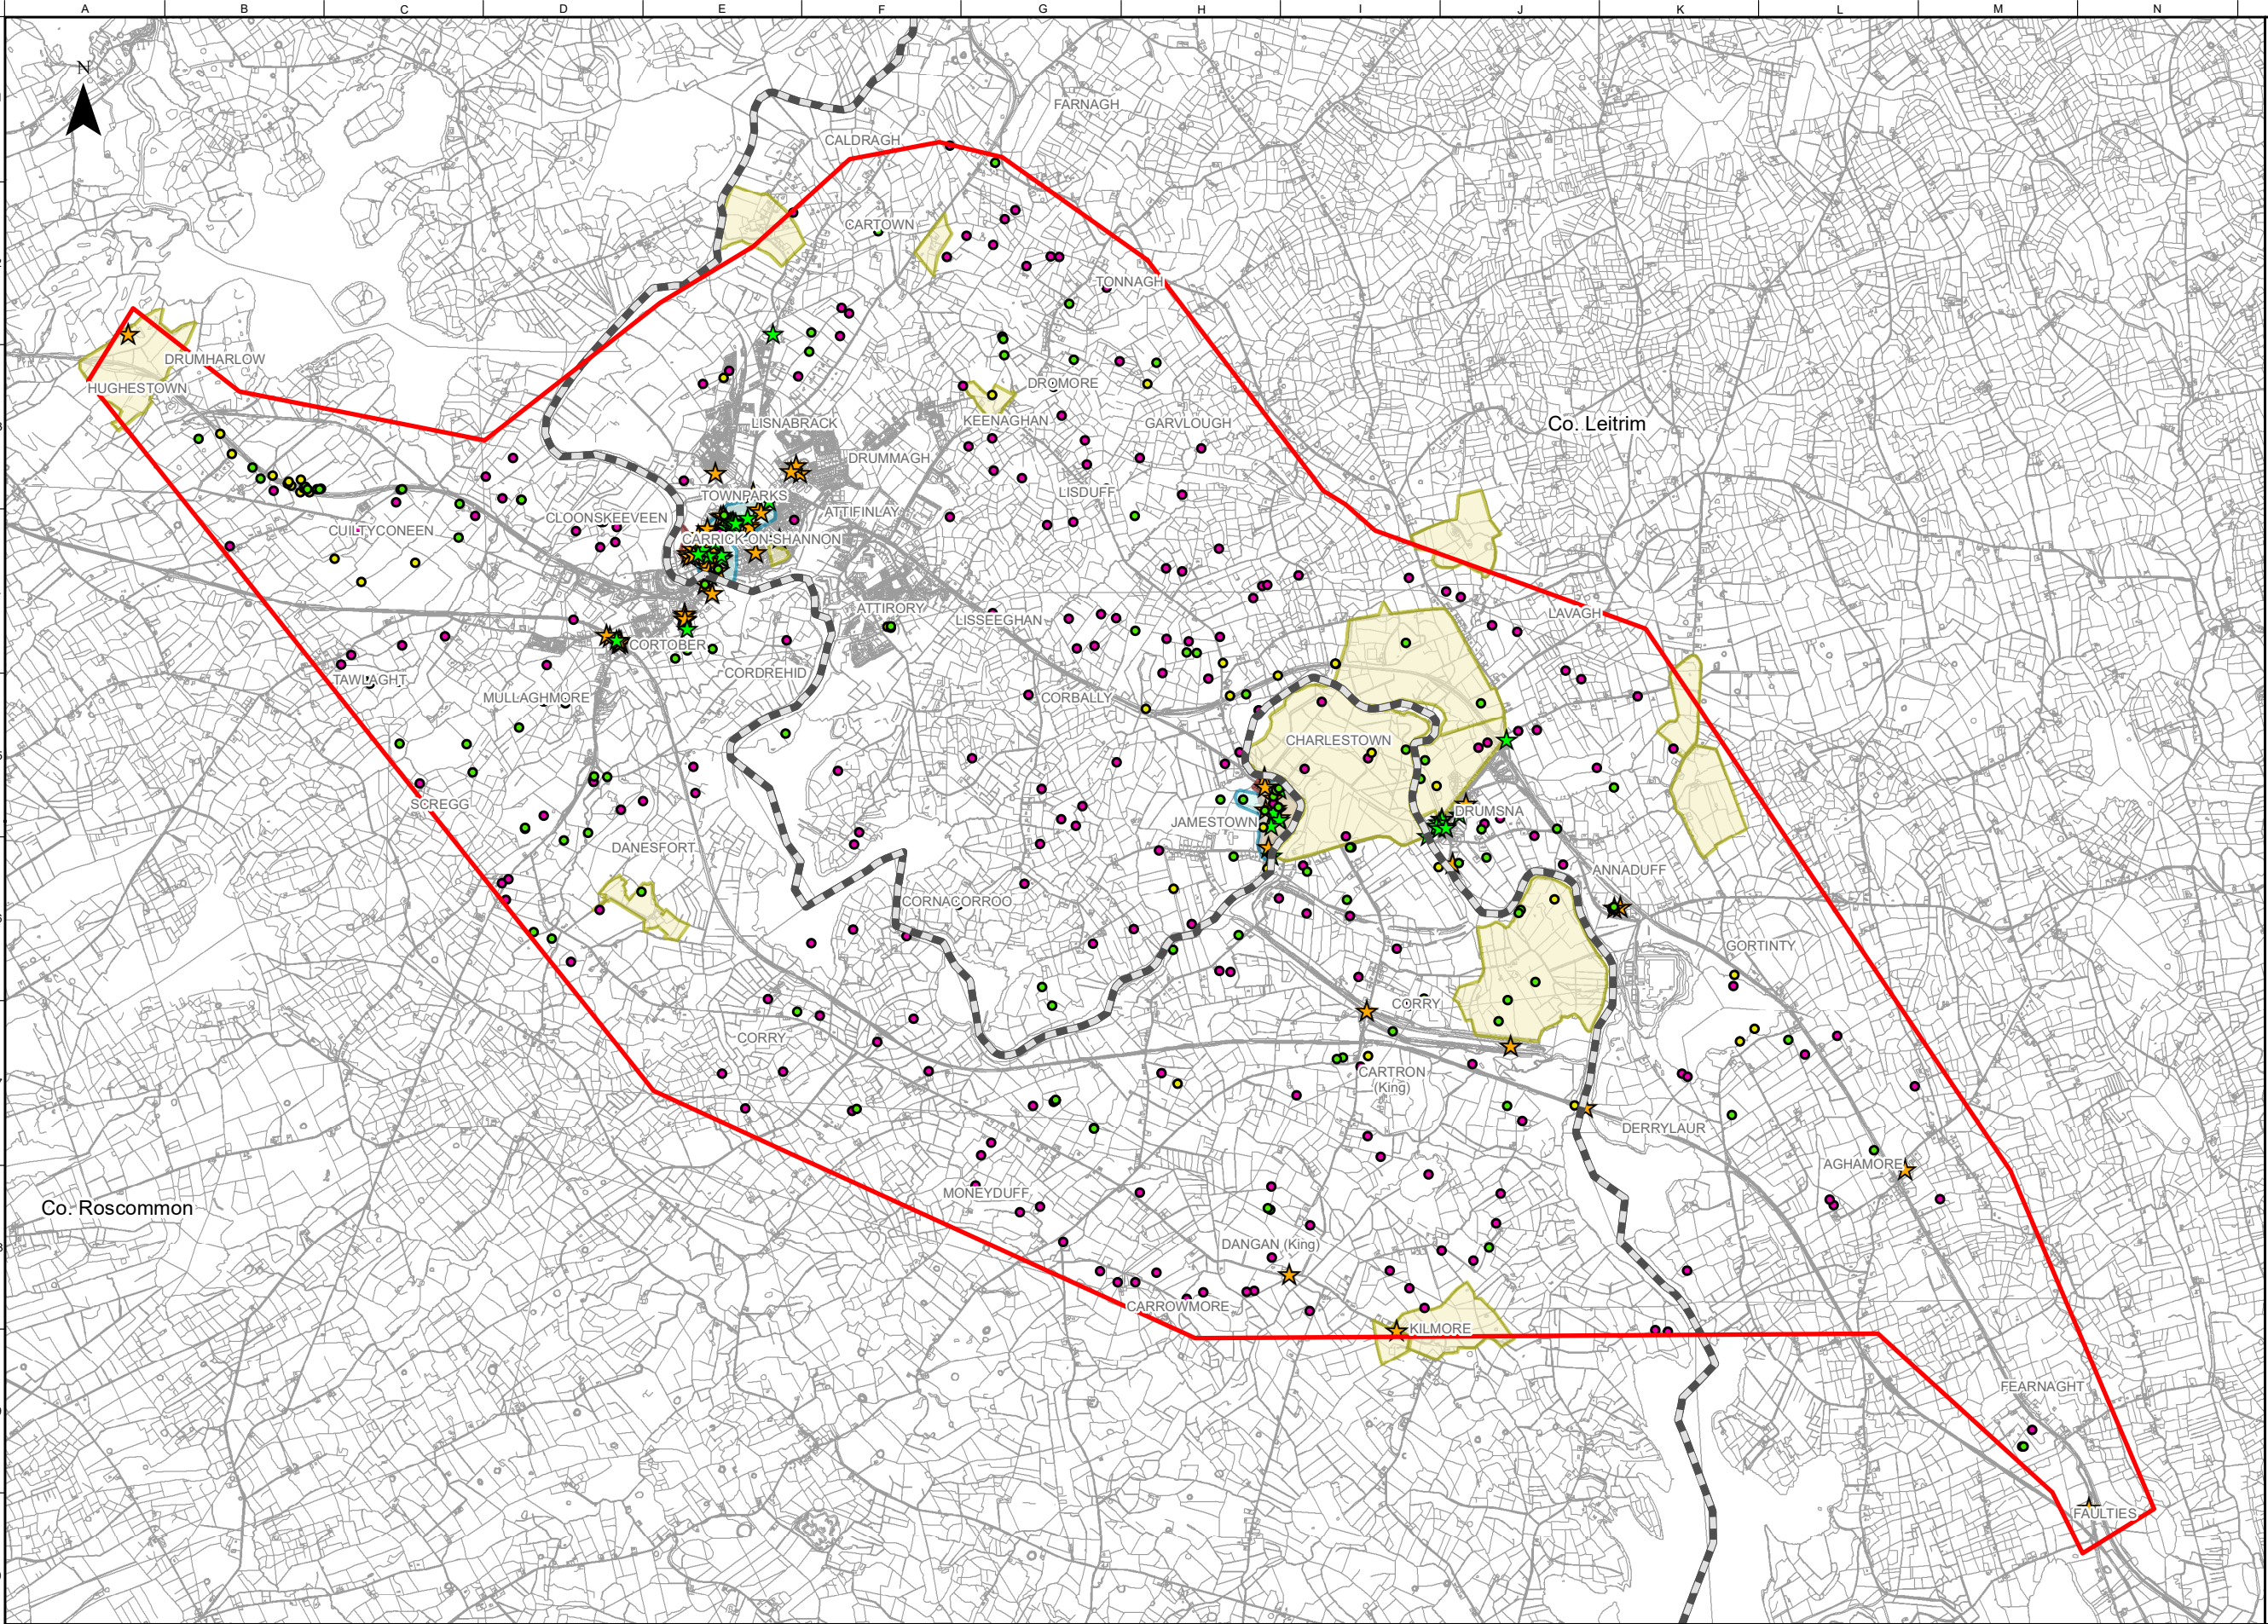

FOR INFORMATION

Legend

Study Area Boundary

Roscommon/Leitrim County Boundary

Archaeology

Proposed Record of Monument and Places (pRMP)

Record of Monument and Places (RMP)

Sites and Monuments Record (SMR)

Demesne Landscapes (DL)

Archaeological Zone of Notification

Architectural Heritage

National Inventory of Architectural Heritage (NIAH)

Record of Protected Structures (RPS)

Architectural Conservation Area (ACA)

OSi Licence number 2022/OSI_NMA_139
OSi Licence number 2022/18/CCMA

Notes
Disclaimer Note:
The constraints shown are draft only and subject to change. More detailed assessments, on-going studies and the information received from the public may result in changes to these constraints.

Note Séanta:
Tá na srianta atá léirithe ina bhfoirm dréacht, d'fhéadfaí athraithe teacht orthu. Is mar thoradh ar mheasúnaithe níos mionchruinne, ar staidéar leanúnach agus ar eolas ón bpobal go ndéadfar athruithe ar na srianta seo.

Comhairle Chontae Liatroma
Leitrim County Council

Comhairle Contae Ros Comáin
Roscommon County Council

An Roinn Iompair
Department of Transport

Tionscadal Éireann
Project Ireland
2040

TII
Transport Infrastructure Ireland

ARUP

Key Plan

Consultant

ARUP

Corporate House
City East Business Park
Ballybriff, Galway, Ireland

Tel +353 (0)91 460675
www.carrickdromod.ie
www.arup.ie

Job Title

N4 Carrick-on-Shannon to Dromod Project

Carrick-on-Shannon to Dromod

Scale

1 : 50000 @A3

Role

Archaeology, Architectural and Cultural Heritage

Date

July 2021

P06	22/07/2022	AG	LH	EMC
P05	01/03/2022	AG	LH	HK
P03	23/07/2021	AG	LH	HK
P03	23/07/2021	AG	LH	HK
Issued for Information (Status S3)				
Issue	Date	By	Chkd	Appd

Drawing Title

Archaeology, Architectural and Cultural Heritage Constraints
Sheet 1 of 6

Suitability

For Information

Job No

274219

Figure ID

Figure 4.10.1.0


Rev.

P06

Drawing No

274219-ARUP-02-OS-DR-YEARC-000001

Do not scale © Arup

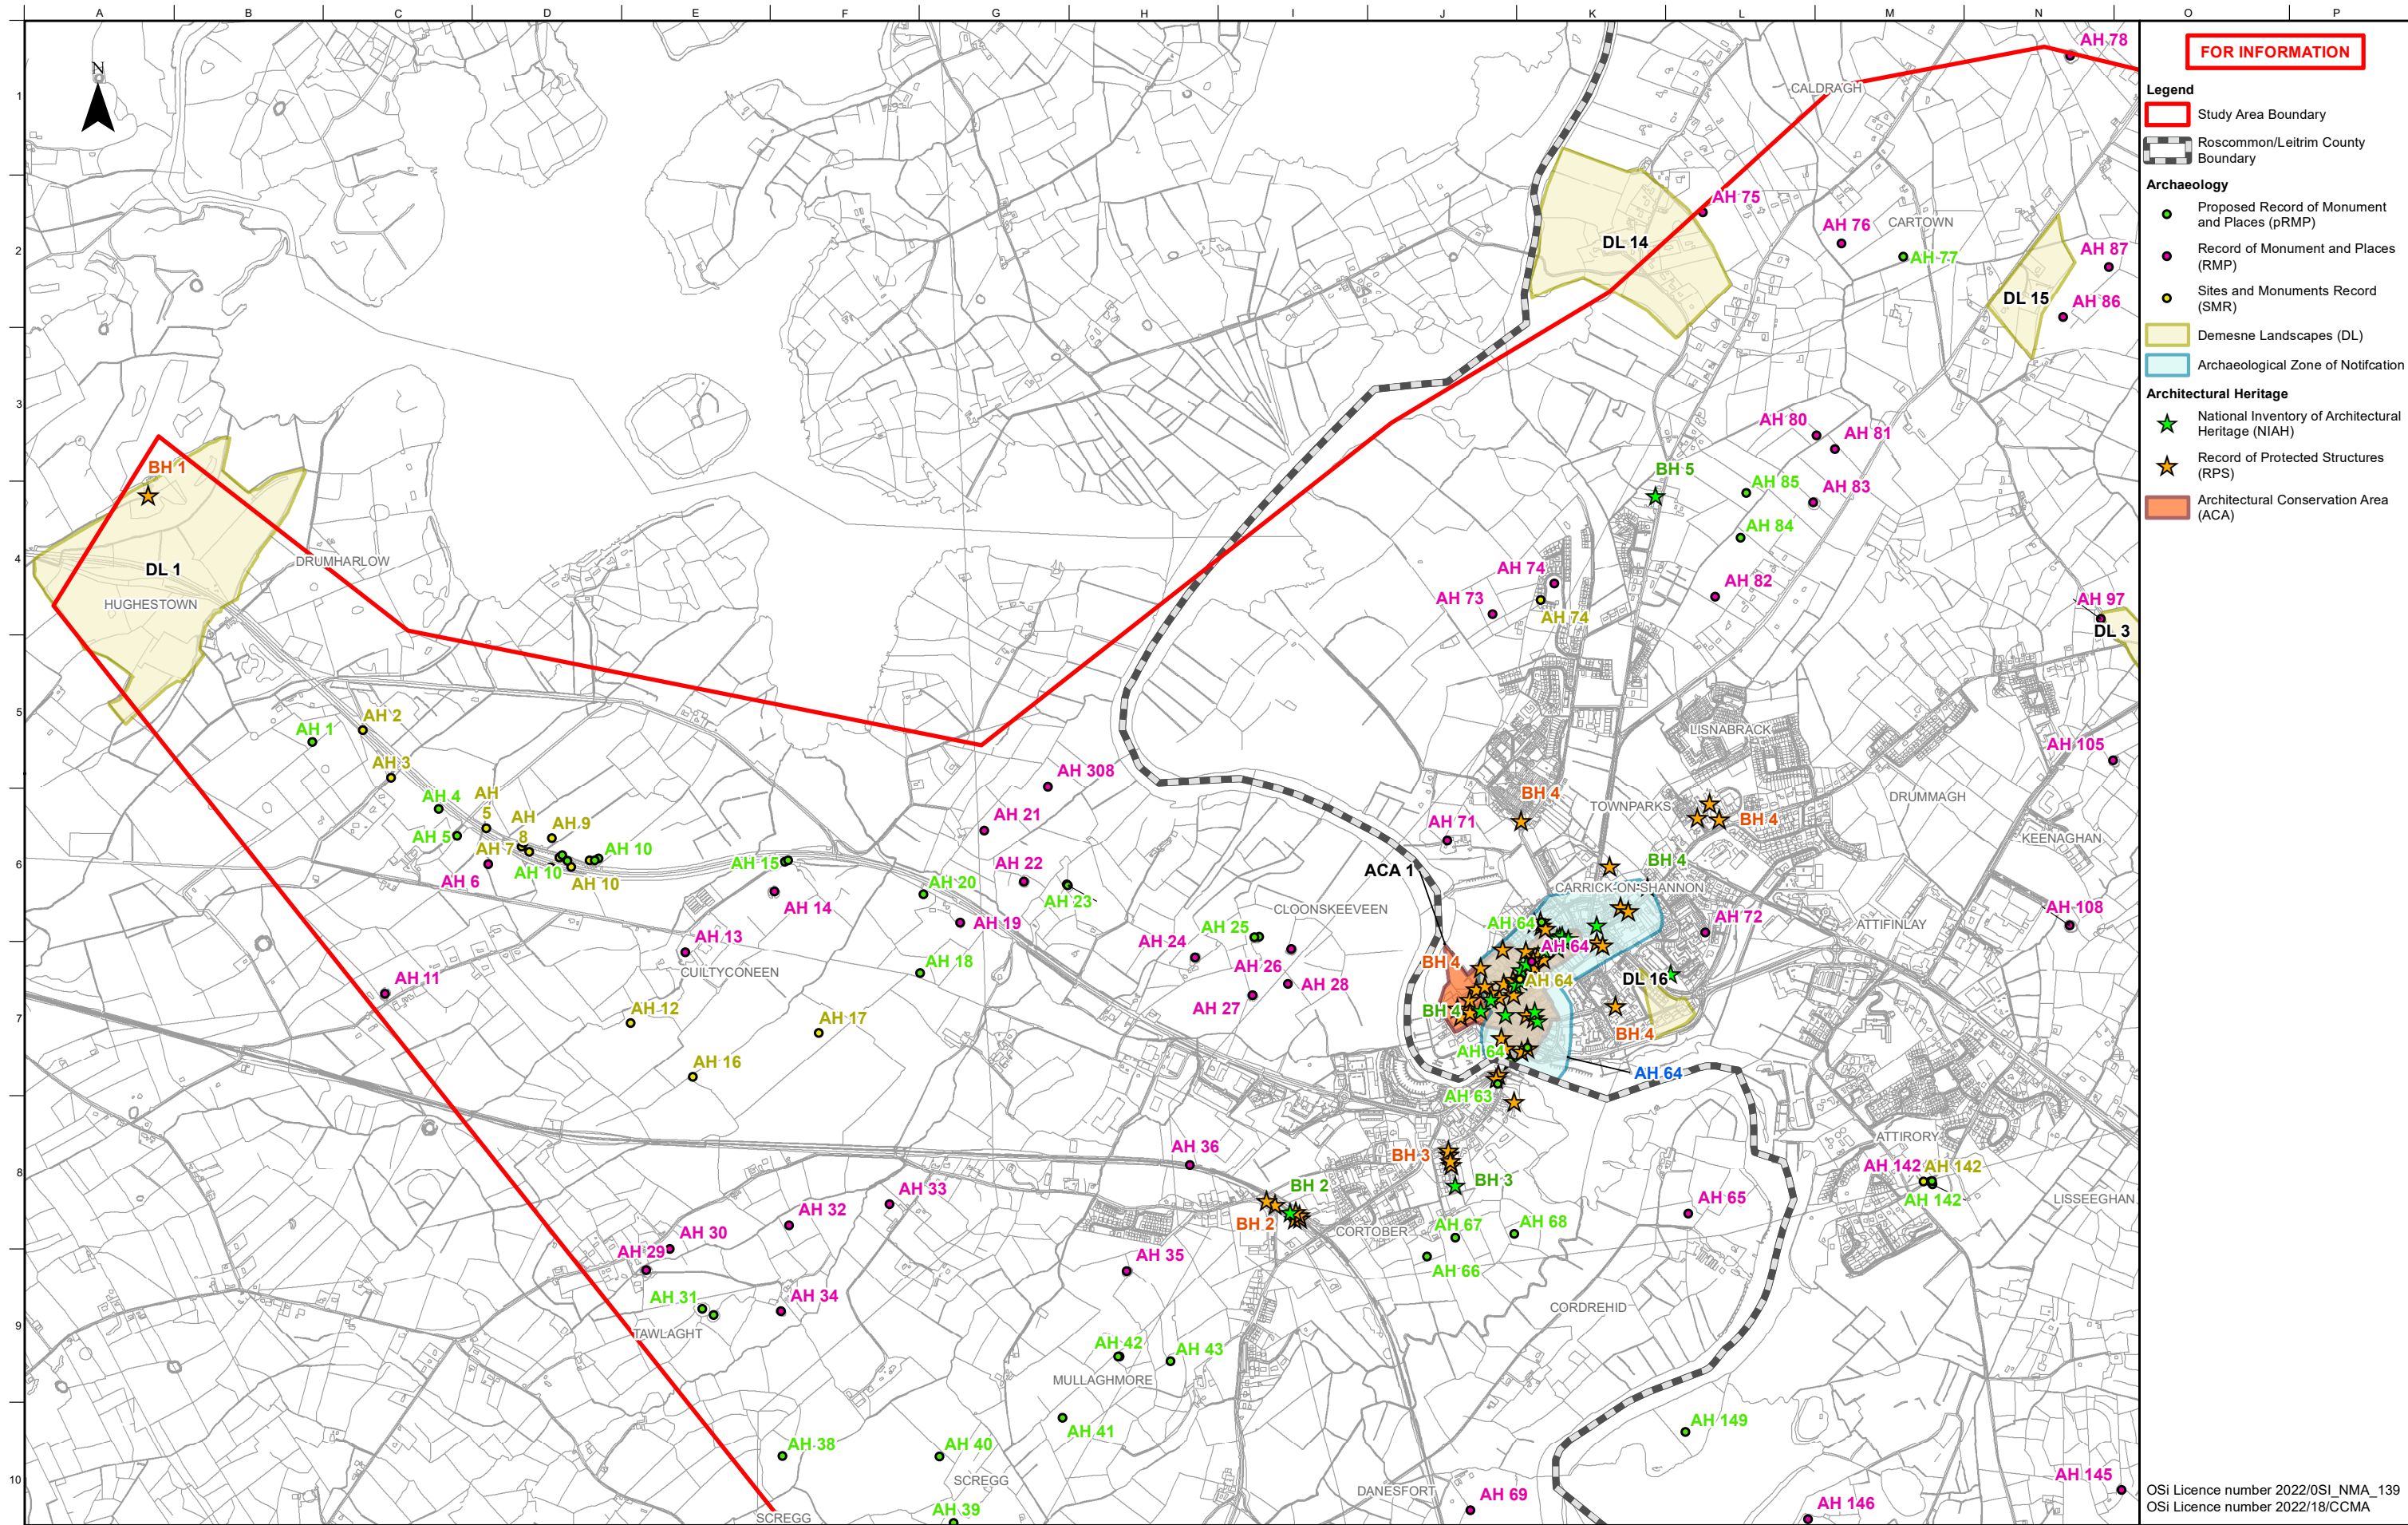

FOR INFORMATION

Legend

Study Area Boundary

Roscommon/Leitrim County Boundary

Archaeology

Proposed Record of Monument and Places (pRMP)

Record of Monument and Places (RMP)

Sites and Monuments Record (SMR)

Demesne Landscapes (DL)

Archaeological Zone of Notification

Architectural Heritage

National Inventory of Architectural Heritage (NIAH)

Record of Protected Structures (RPS)

Architectural Conservation Area (ACA)

Notes

Disclaimer Note:
The constraints shown are draft only and subject to change. More detailed assessments, on-going studies and the information received from the public may result in changes to these constraints.

Note Séanta:
Tá na srianta atá léirithe ina bhfoirm dréacht, d'fhéadfaí athraithe teacht orthu. Is mar thoradh ar mheasúnaithe níos mionchruinne, ar staidéar leanúnach agus ar eolas ón bpobal go ndéadfar athruithe ar na srianta seo.

Comhairle Chontae Liatroma
Leitrim County Council

Tionscadal Éireann
Project Ireland 2040

TIU
Bonnairíocht Éireann
Transport Infrastructure Ireland

An Roinn Iompair
Department of Transport

Key Plan

Consultant

Corporate House
City East Business Park
Ballybrit, Galway, Ireland

Tel +353 (0)91 460675
www.carrickdromod.ie
www.arup.ie

Job Title
N4 Carrick-on-Shannon to Dromod Project

Carrick-on-Shannon to Dromod

Scale 1 : 20000 @A3

Role Archaeology, Architectural and Cultural Heritage

Date July 2021

P06	22/07/2022	AG	LH	EMC
P05	01/03/2022	AG	LH	HK
P03	23/07/2021	AG	LH	HK
P03	23/07/2021	AG	LH	HK

Issued for Information (Status S3)

Issue	Date	By	Chkd	Appd

Drawing Title
Archaeology, Architectural and Cultural Heritage Constraints
Sheet 2 of 6

For Information

Job No 274219


Figure ID Figure 4.10.1.1

Rev. P06

Drawing No 274219-ARUP-02-OS-DR-YEARC-000002

Do not scale

© Arup

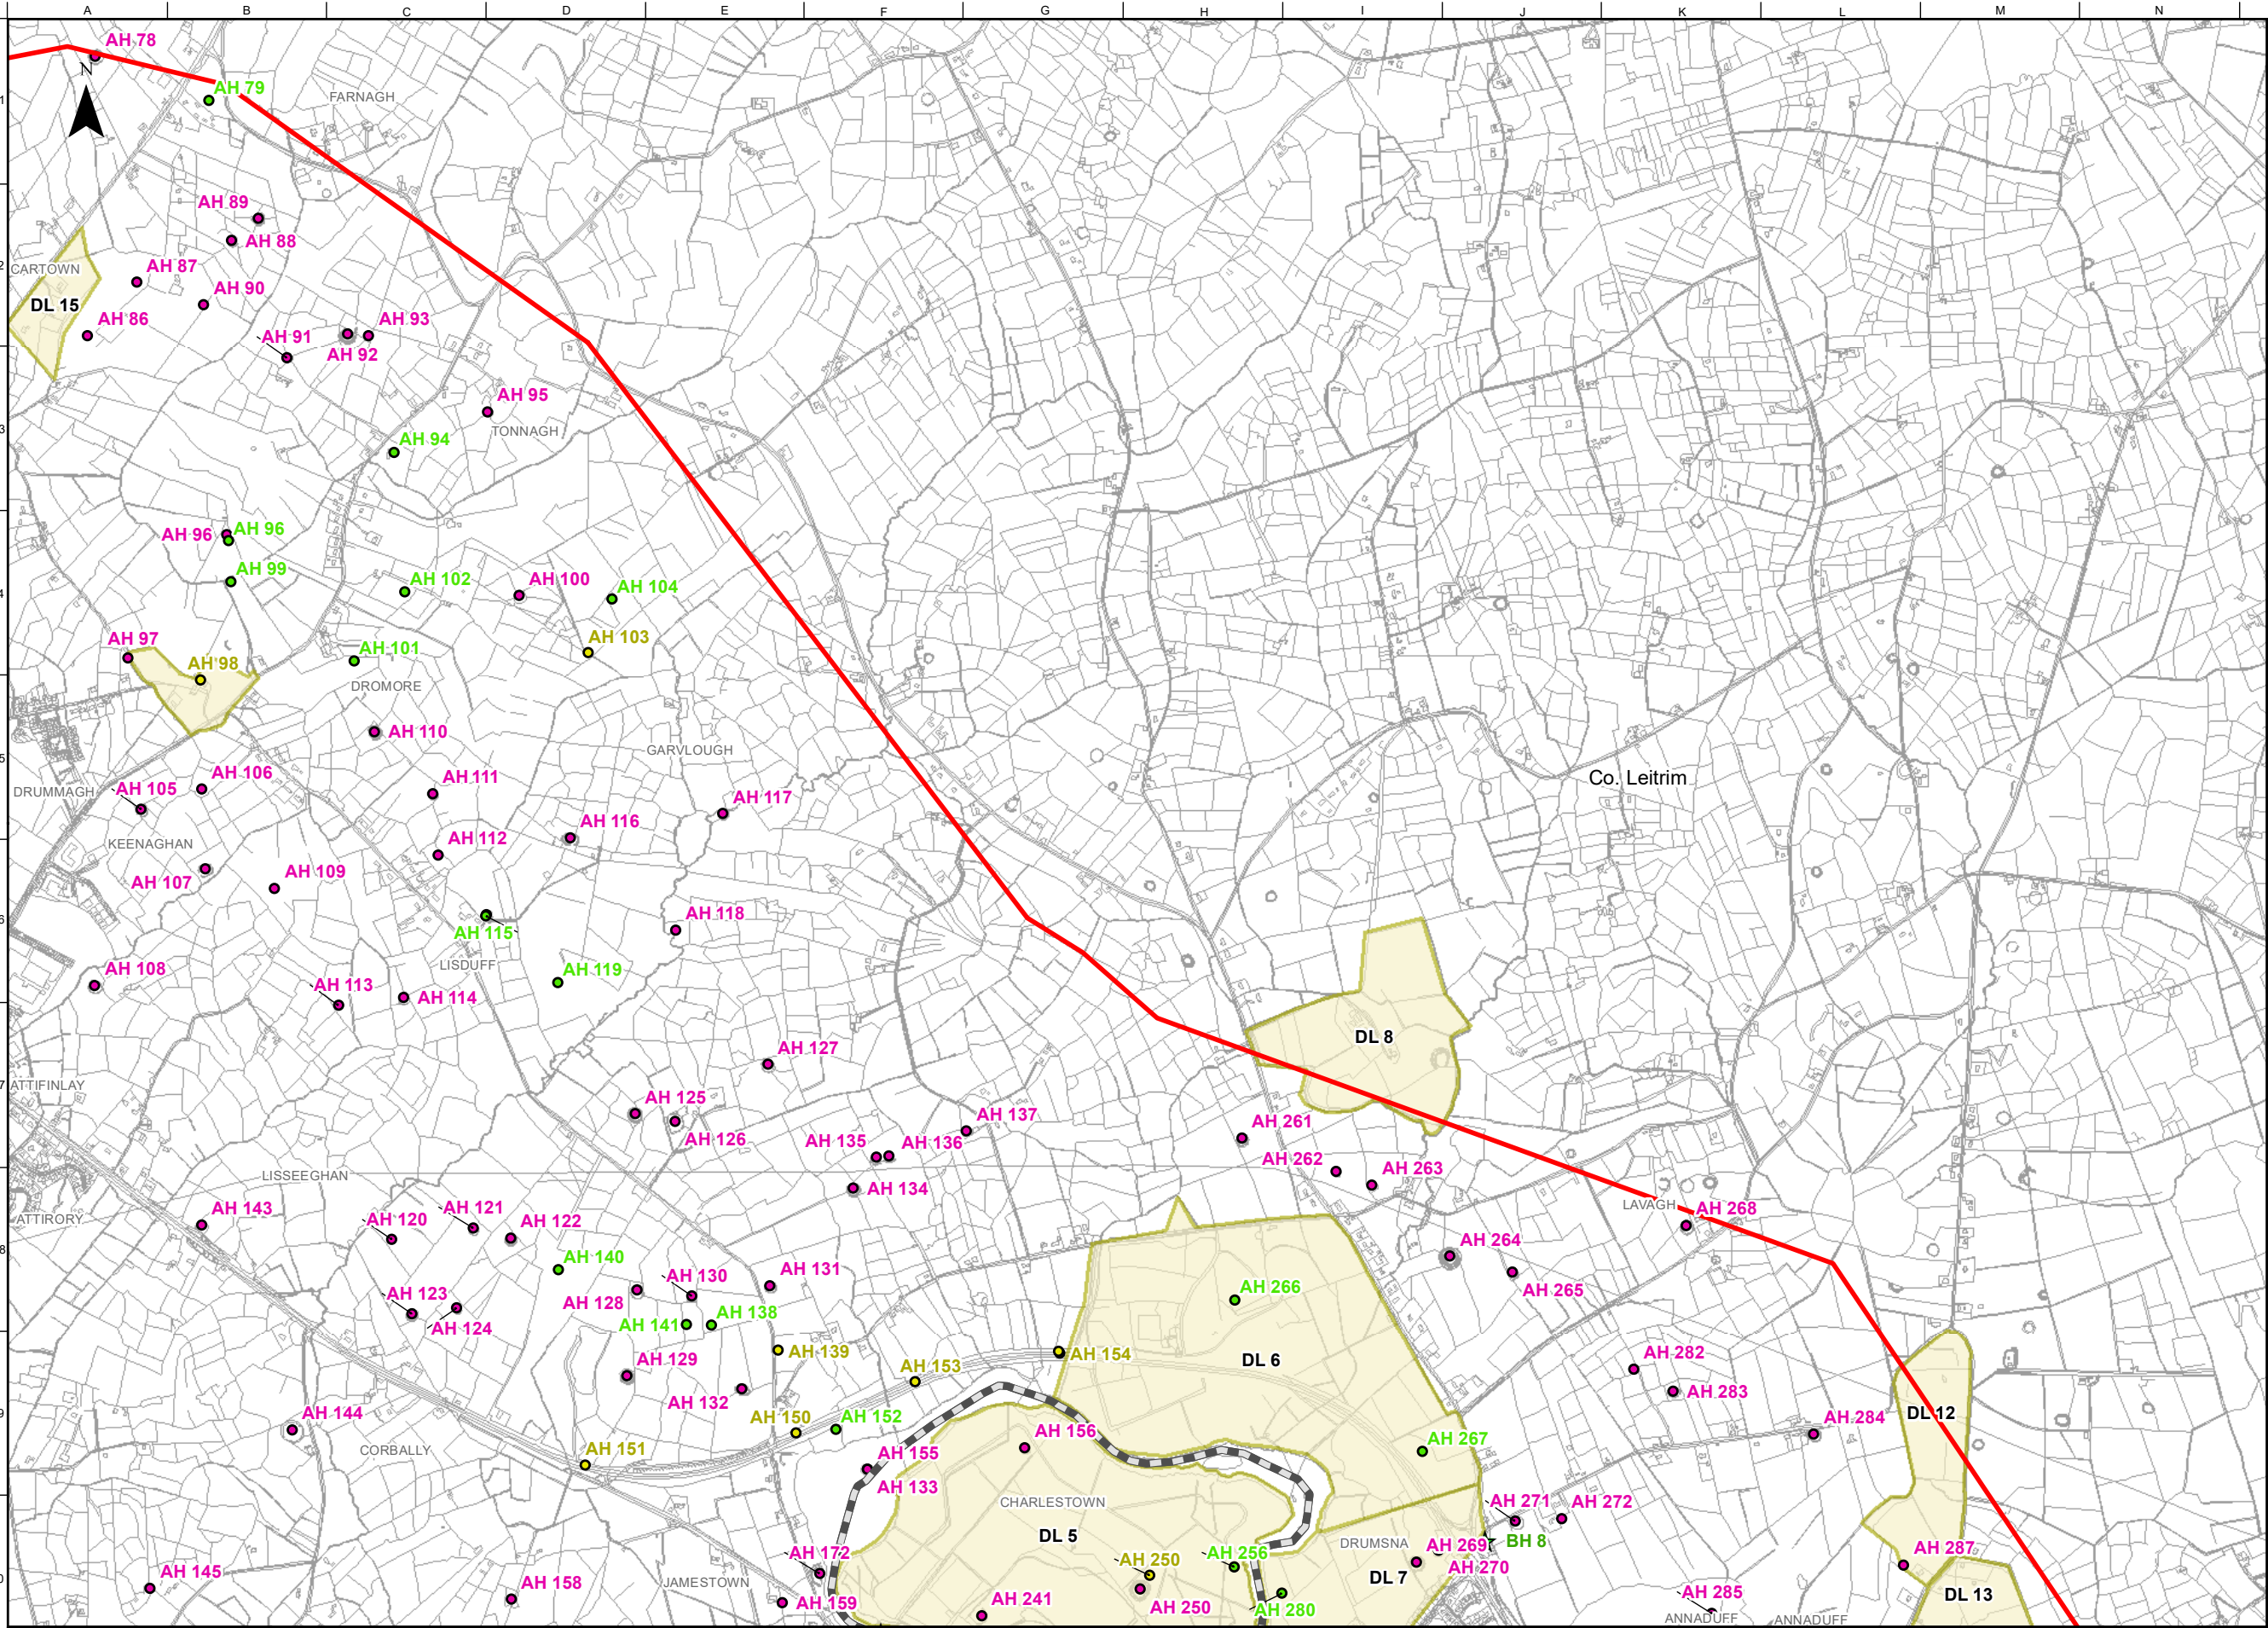

FOR INFORMATION

Legend

Study Area Boundary

Roscommon/Leitrim County Boundary

Archaeology

Proposed Record of Monument and Places (pRMP)

Record of Monument and Places (RMP)

Sites and Monuments Record (SMR)

Demesne Landscapes (DL)

Architectural Heritage

National Inventory of Architectural Heritage (NIAH)

Record of Protected Structures (RPS)

OSi Licence number 2022/OSI_NMA_139
OSi Licence number 2022/18/CCMA

Notes

Disclaimer Note:
The constraints shown are draft only and subject to change. More detailed assessments, on-going studies and the information received from the public may result in changes to these constraints.

Note Sáanta:
Tá na srianta atá léirithe ina bhfoirm dréacht, d'fhéadfaí athraithe teacht orthu. Is mar thoradh ar mheasúnaithe níos mionchruinne, ar staidéar leanúnach agus ar eolas ón bpobal go ndéadfar athruithe ar na srianta seo.

Comhairle Chontae Liatroma
Leitrim County Council

An Roinn Iompair
Department of Transport

Tionscadal Éireann
Project Ireland
2040

Comhairle Contae Ros Comáin
Roscommon County Council

TII
Tionnagar Iompair Éireann
Transport Infrastructure Ireland

NSRF

Key Plan

Consultant

ARUP

Corporate House
City East Business Park
Ballybrit, Galway, Ireland

Tel +353 (0)91 460675
www.carrickdromod.ie
www.arup.ie

Job Title

N4 Carrick-on-Shannon to Dromod Project

Carrick-on-Shannon to Dromod

Scale

1 : 20000 @A3

Role

Archaeology, Architectural and Cultural Heritage

Date

July 2021

P06	22/07/2022	AG	LH	EMC
P05	01/03/2022	AG	LH	HK
P03	23/07/2021	AG	LH	HK
P03	23/07/2021	AG	LH	HK
Issued for Information (Status S3)				
Issue	Date	By	Chkd	Appd

Drawing Title

Archaeology, Architectural and Cultural Heritage Constraints
Sheet 3 of 6

Suitability

For Information

Job No

274219

Figure ID

Figure 4.10.1.2

Rev.


P06

Drawing No

274219-ARUP-02-OS-DR-YEARC-000003

Do not scale

© Arup

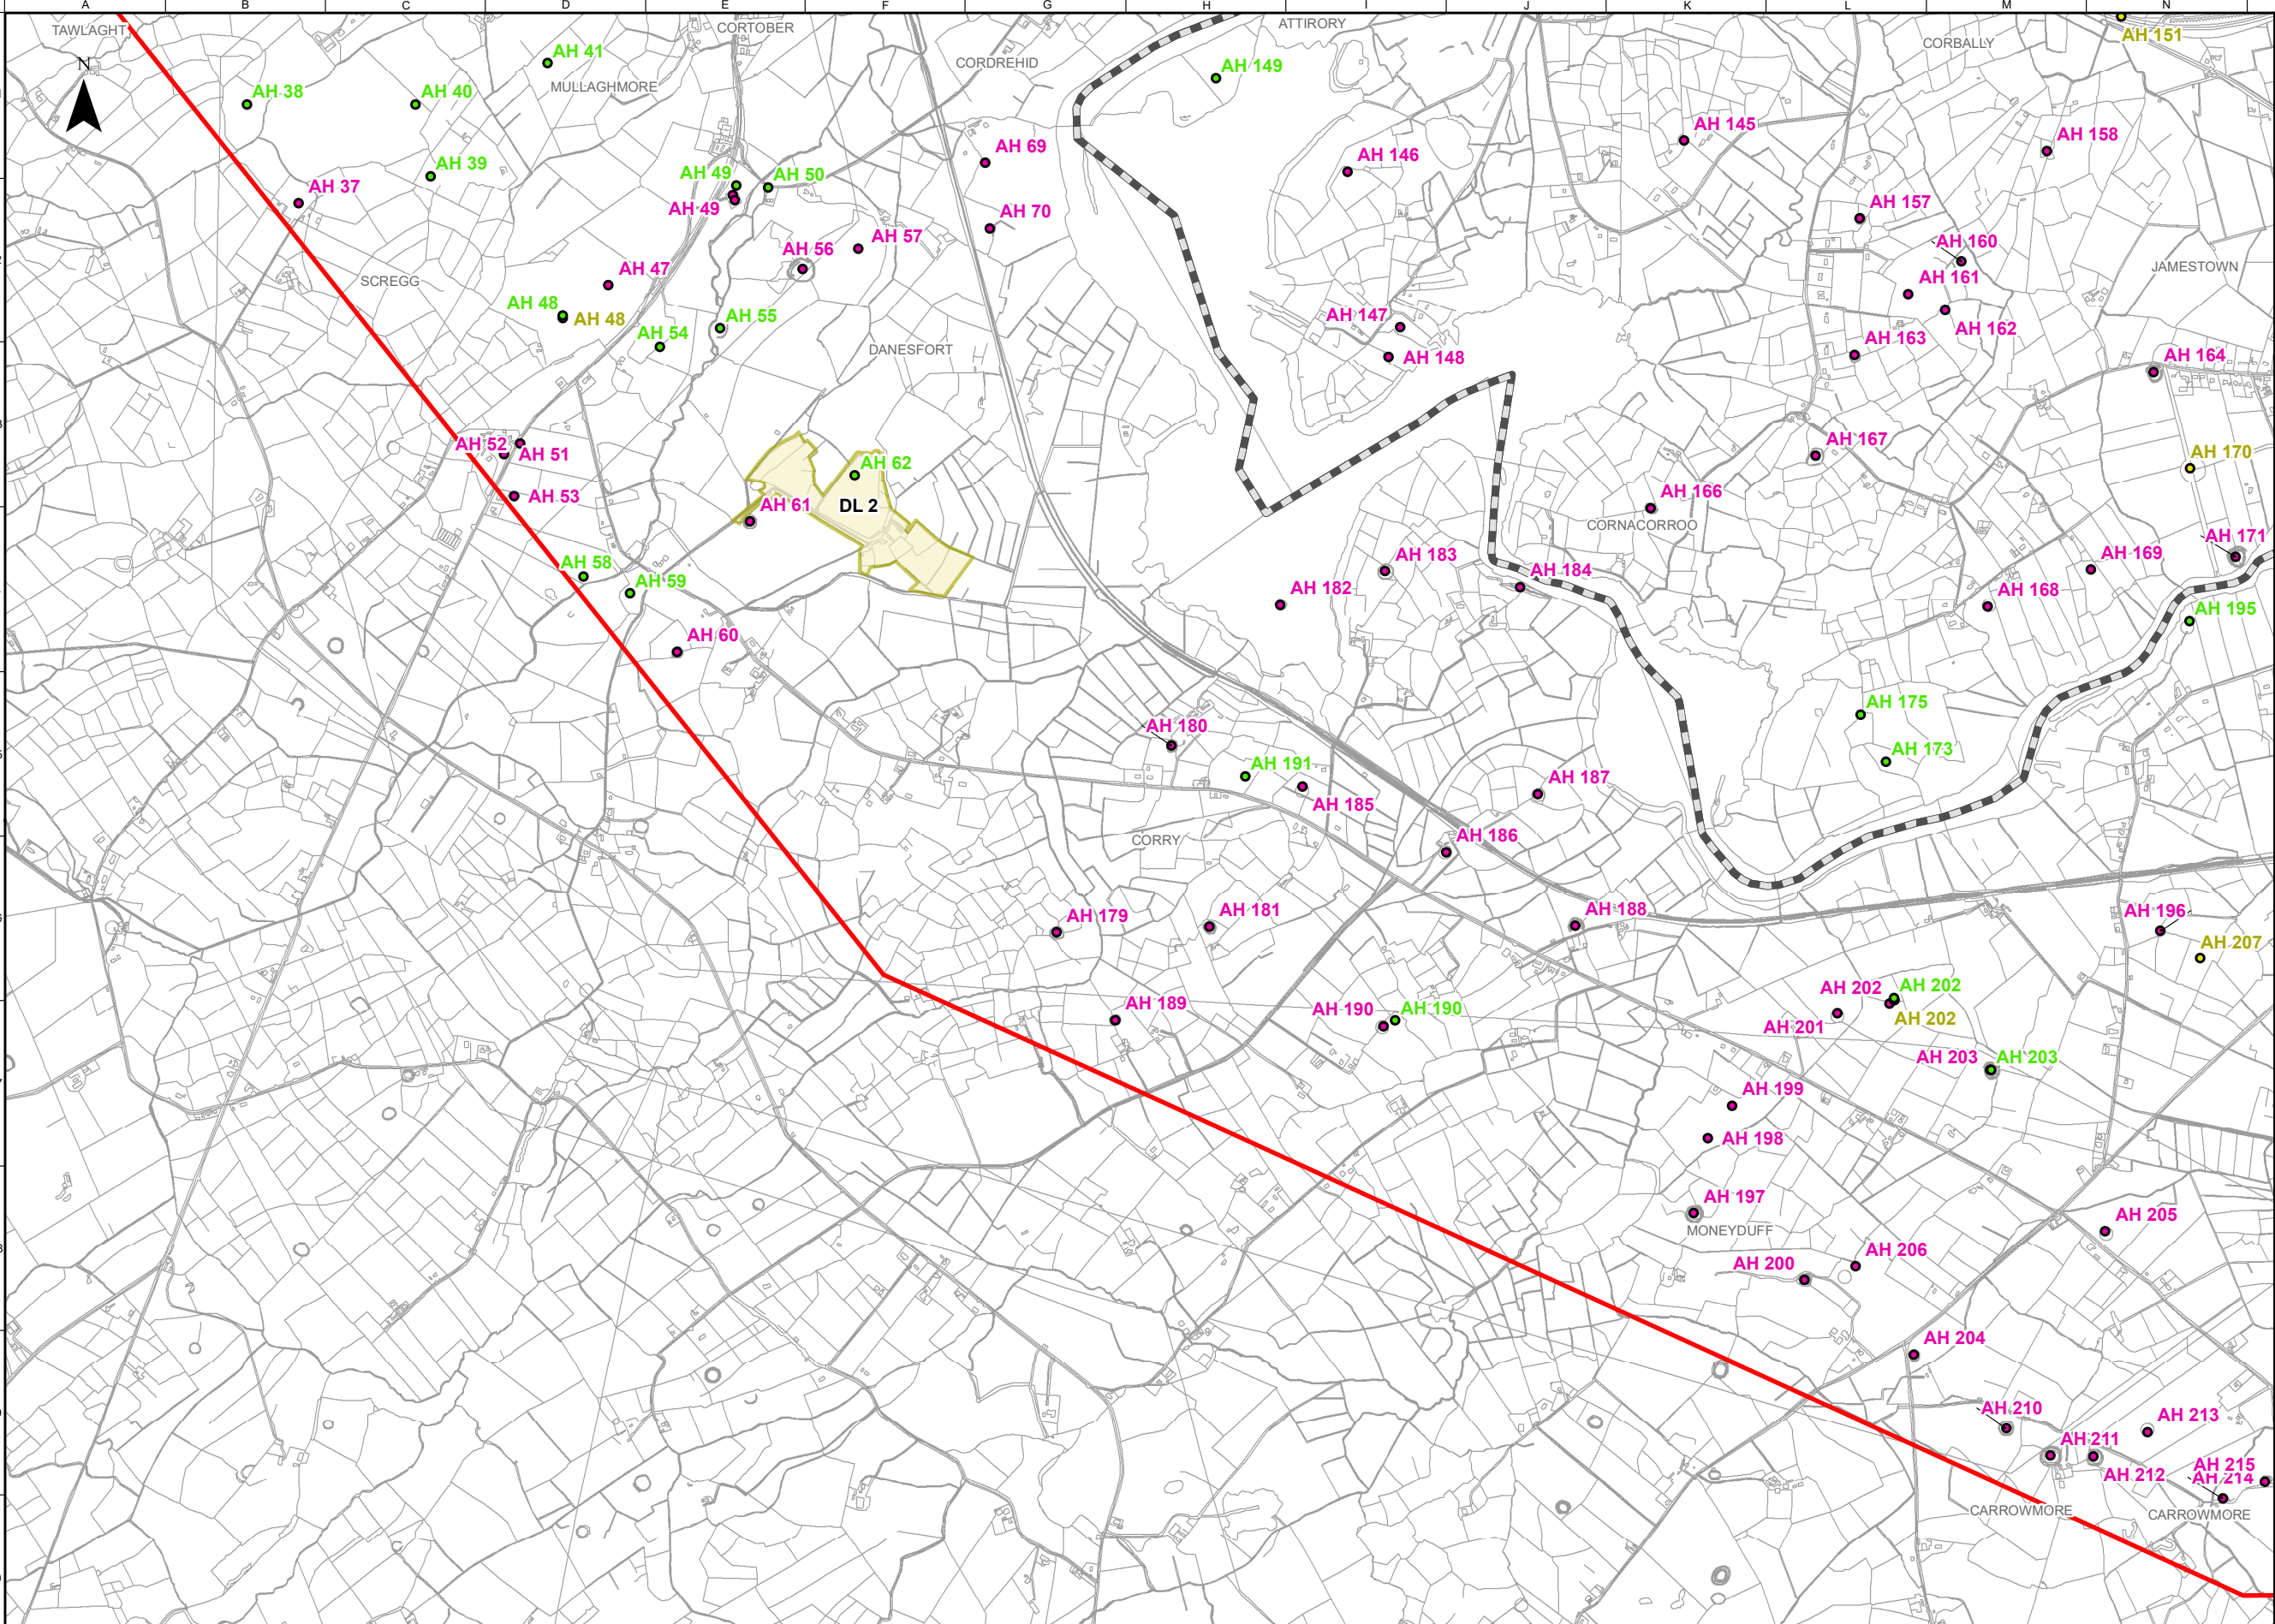

FOR INFORMATION

Legend

Study Area Boundary

Roscommon/Leitrim County Boundary

Archaeology

Proposed Record of Monument and Places (pRMP)

Record of Monument and Places (RMP)

Sites and Monuments Record (SMR)

Demesne Landscapes (DL)

Architectural Heritage

National Inventory of Architectural Heritage (NIAH)

Record of Protected Structures (RPS)

OSi Licence number 2022/OSI_NMA_139

OSi Licence number 2022/18/CCMA

Notes

Disclaimer Note:
The constraints shown are draft only and subject to change. More detailed assessments, on-going studies and the information received from the public may result in changes to these constraints.

Note Séanta:
Tá na srianta atá léirithe ina bhfoirm dréacht, d'fhéadfaí athraithe teacht orthu. Is mar thoradh ar mheasúnaithe níos mionchruinne, ar staidéar leanúnach agus ar eolas ón bpobal go ndéadfar athruithe ar na srianta seo.

Clients

Comhairle Chontae Liatroma
Leitrim County Council

An Roinn Iompair
Department of Transport

Tionscadal Éireann
Project Ireland
2040

ROS COMMON
Comhairle Contae Ros Comáin
Roscommon County Council

TII
Bonnagar Iomair Éireann
Transport Infrastructure Ireland

ROS COMMON
Comhairle Contae Ros Comáin
Roscommon County Council

Key Plan

Consultant

ARUP

Corporate House

City East Business Park

Ballybrit, Galway, Ireland

Tel +353 (0)91 460675

www.carrixdromod.ie

www.arup.ie

Job Title

N4 Carrick-on-Shannon to Dromod Project

Carrick-on-Shannon to Dromod

Scale

1 : 20000 @A3

Role

Archaeology, Architectural and Cultural Heritage

Date

July 2021

P06	22/07/2022	AG	LH	EMC
P05	01/03/2022	AG	LH	HK
P03	23/07/2021	AG	LH	HK
P03	23/07/2021	AG	LH	HK
Issued for Information (Status S3)				
Issue	Date	By	Chkd	Appd

Drawing Title

Archaeology, Architectural and Cultural Heritage Constraints
Sheet 4 of 6

Suitability

For Information

Job No

Figure ID

Rev.

274219

Figure 4.10.1.3


P05

Drawing No

274219-ARUP-02-OS-DR-YEARC-000004

Do not scale

© Arup

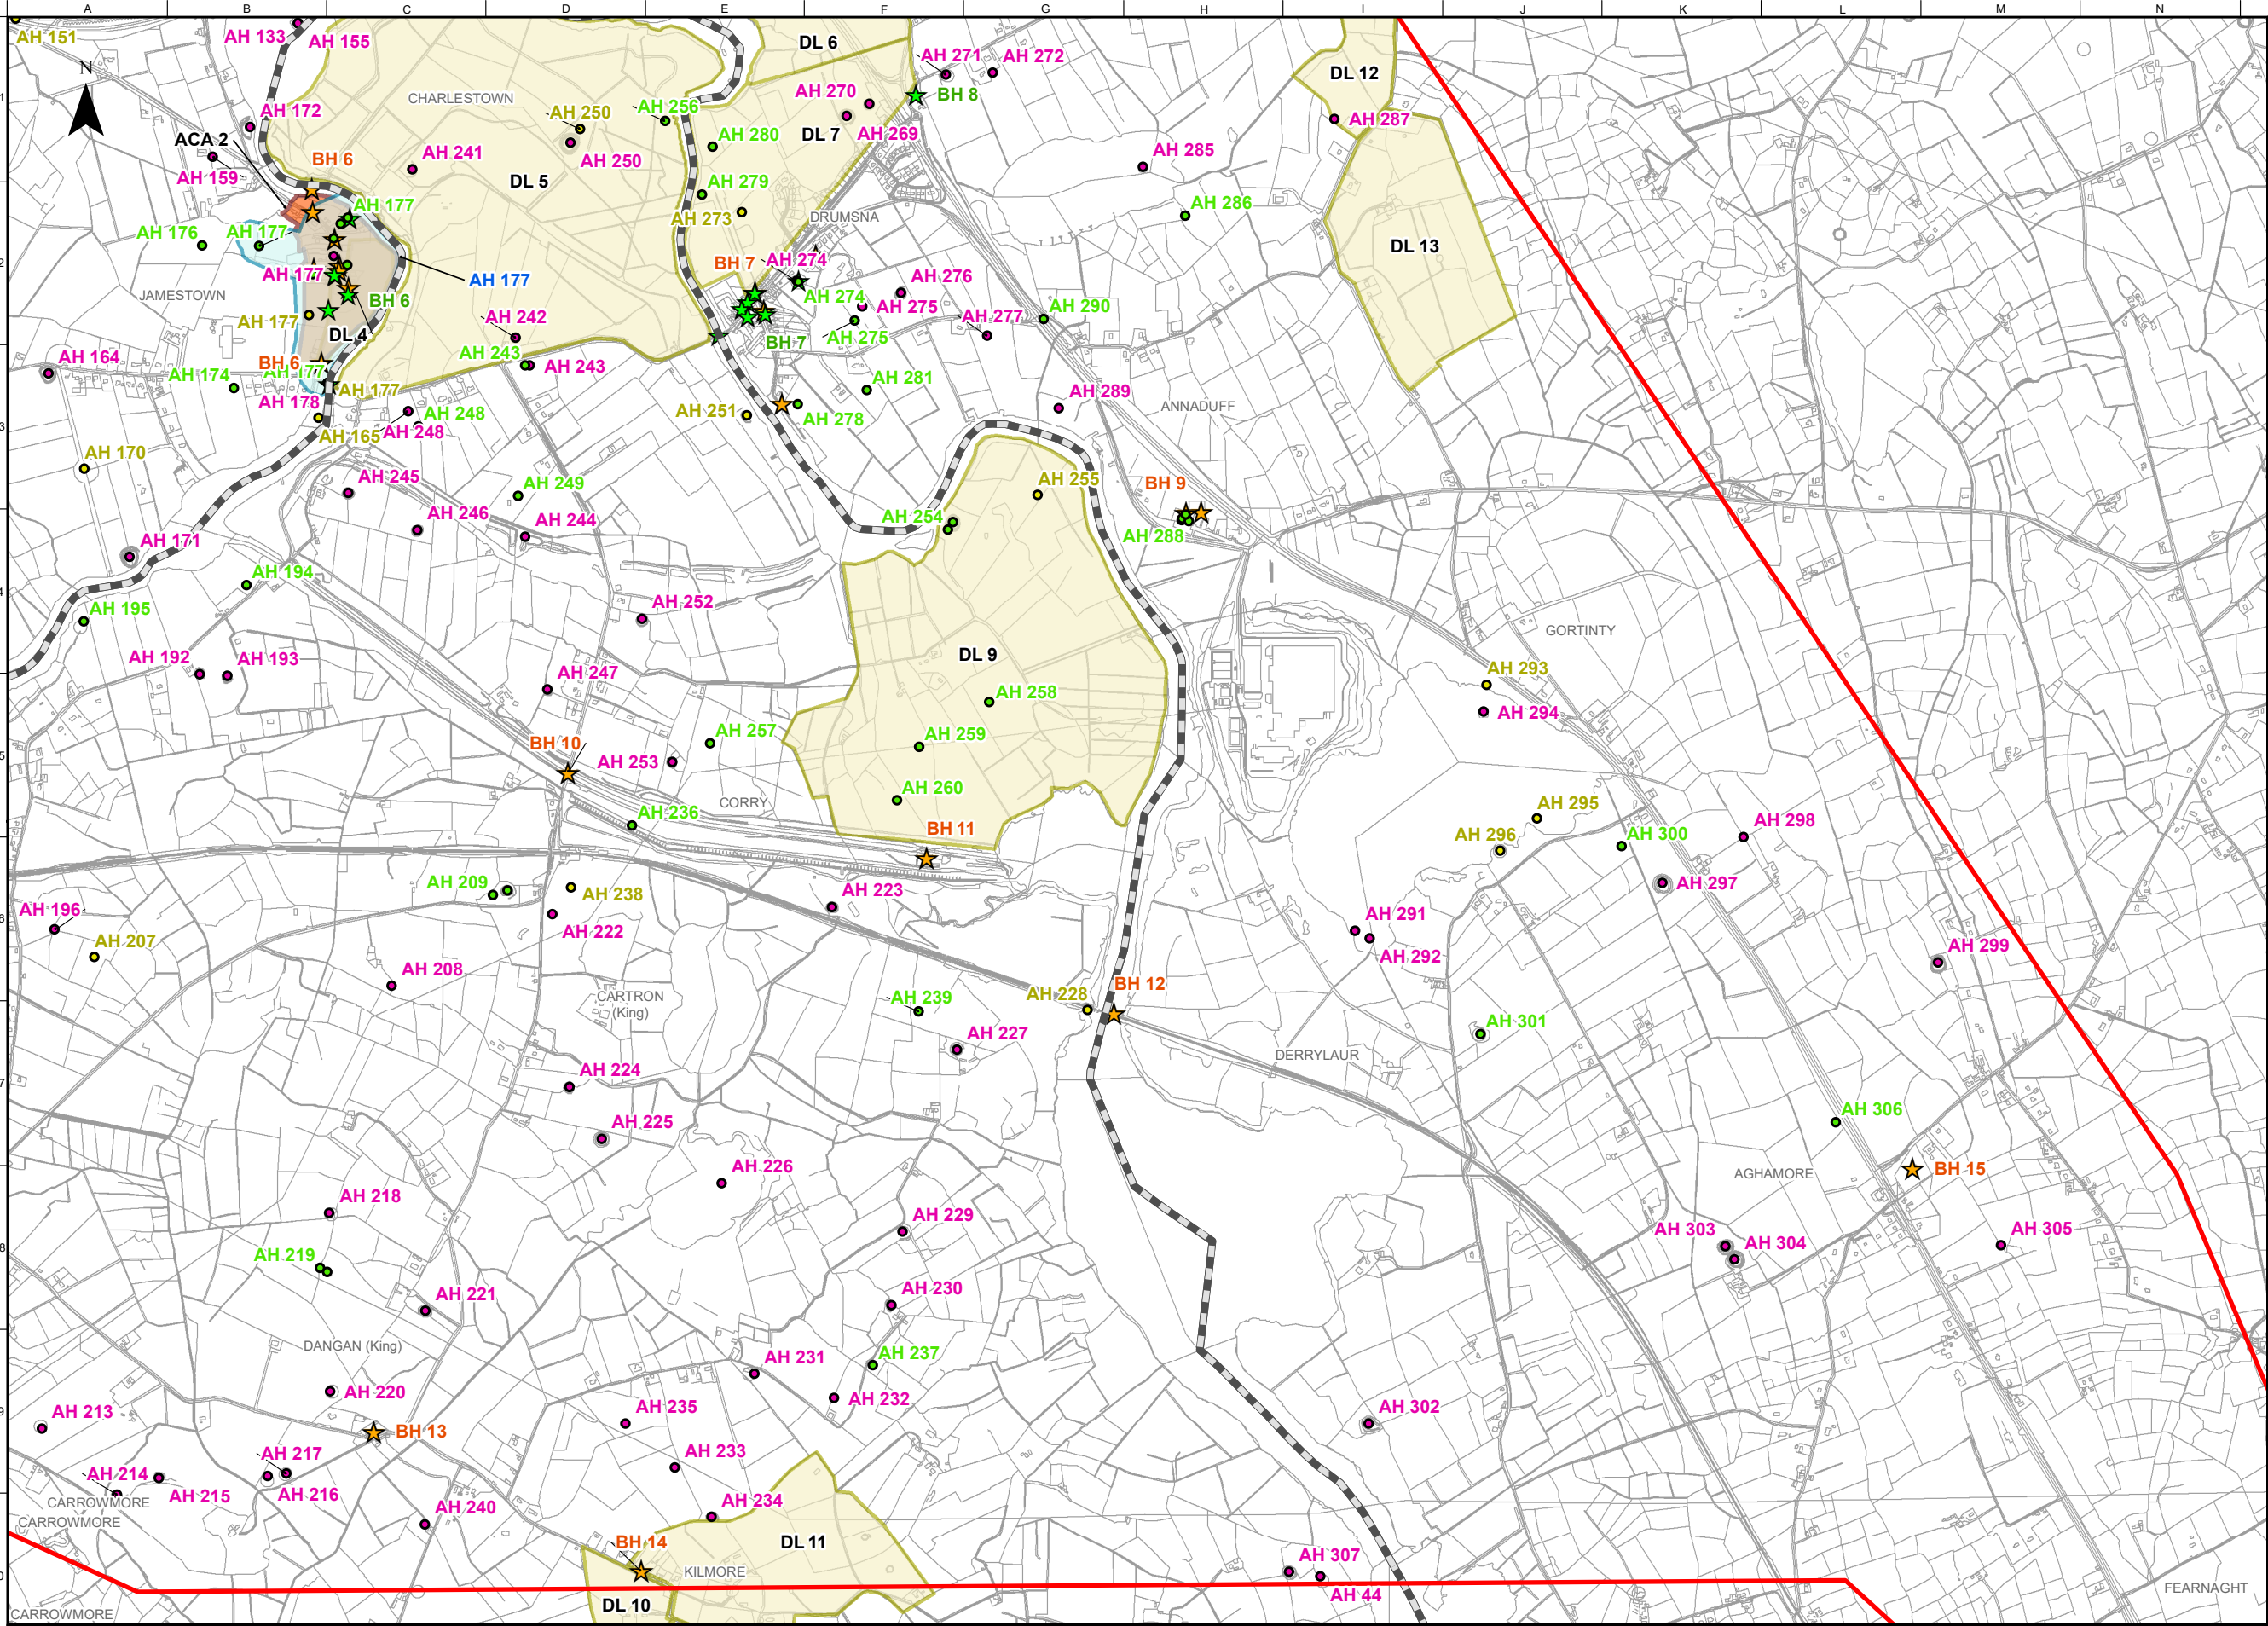

FOR INFORMATION

Legend

Study Area Boundary

Roscommon/Leitrim County Boundary

Archaeology

Proposed Record of Monument and Places (pRMP)

Record of Monument and Places (RMP)

Sites and Monuments Record (SMR)

Demesne Landscapes (DL)

Archaeological Zone of Notification

Architectural Heritage

National Inventory of Architectural Heritage (NIAH)

Record of Protected Structures (RPS)

Architectural Conservation Area (ACA)

Notes

Disclaimer Note:
The constraints shown are draft only and subject to change. More detailed assessments, on-going studies and the information received from the public may result in changes to these constraints.

Note Séanta:
Tá na srianta atá léirithe ina bhfoirm dréacht, d'fhéadfaí athraithe teacht orthu. Is mar thoradh ar mheasúnaithe níos mionchruinne, ar staidéar leanúnach agus ar eolas ón bpobal go ndéadfar athruithe ar na srianta seo.

Comhairle Chontae Liatroma
Leitrim County Council

An Roinn Iompair
Department of Transport

Tionscadal Éireann
Project Ireland
2040

TII

ROS
MON

Comhairle Contae Ros Comáin
Roscommon County Council

Key Plan

Consultant

ARUP

Corporate House
City East Business Park
Ballybrit, Galway, Ireland

Tel +353 (0)91 460675
www.carriackromod.ie
www.arup.ie

Job Title
N4 Carrick-on-Shannon to Dromod Project

Scale
1 : 20000 @A3

Role
Archaeology, Architectural and Cultural Heritage

Date
July 2021

P06	22/07/2022	AG	LH	EMC
P05	01/03/2022	AG	LH	HK
P03	23/07/2021	AG	LH	HK
P03	23/07/2021	AG	LH	HK
Issued for Information (Status S3)				
Issue	Date	By	Chkd	Appd

OSi Licence number 2022/OSI_NMA_139
OSi Licence number 2022/18/CCMA

Drawing Title
Archaeology, Architectural and Cultural Heritage Constraints
Sheet 5 of 6

Suitability

For Information

Job No	Figure ID	Rev.
274219	Figure 4.10.1.4	P06

Drawing No
274219-ARUP-02-OS-DR-YEARC-000005

Do not scale

© Arup

