


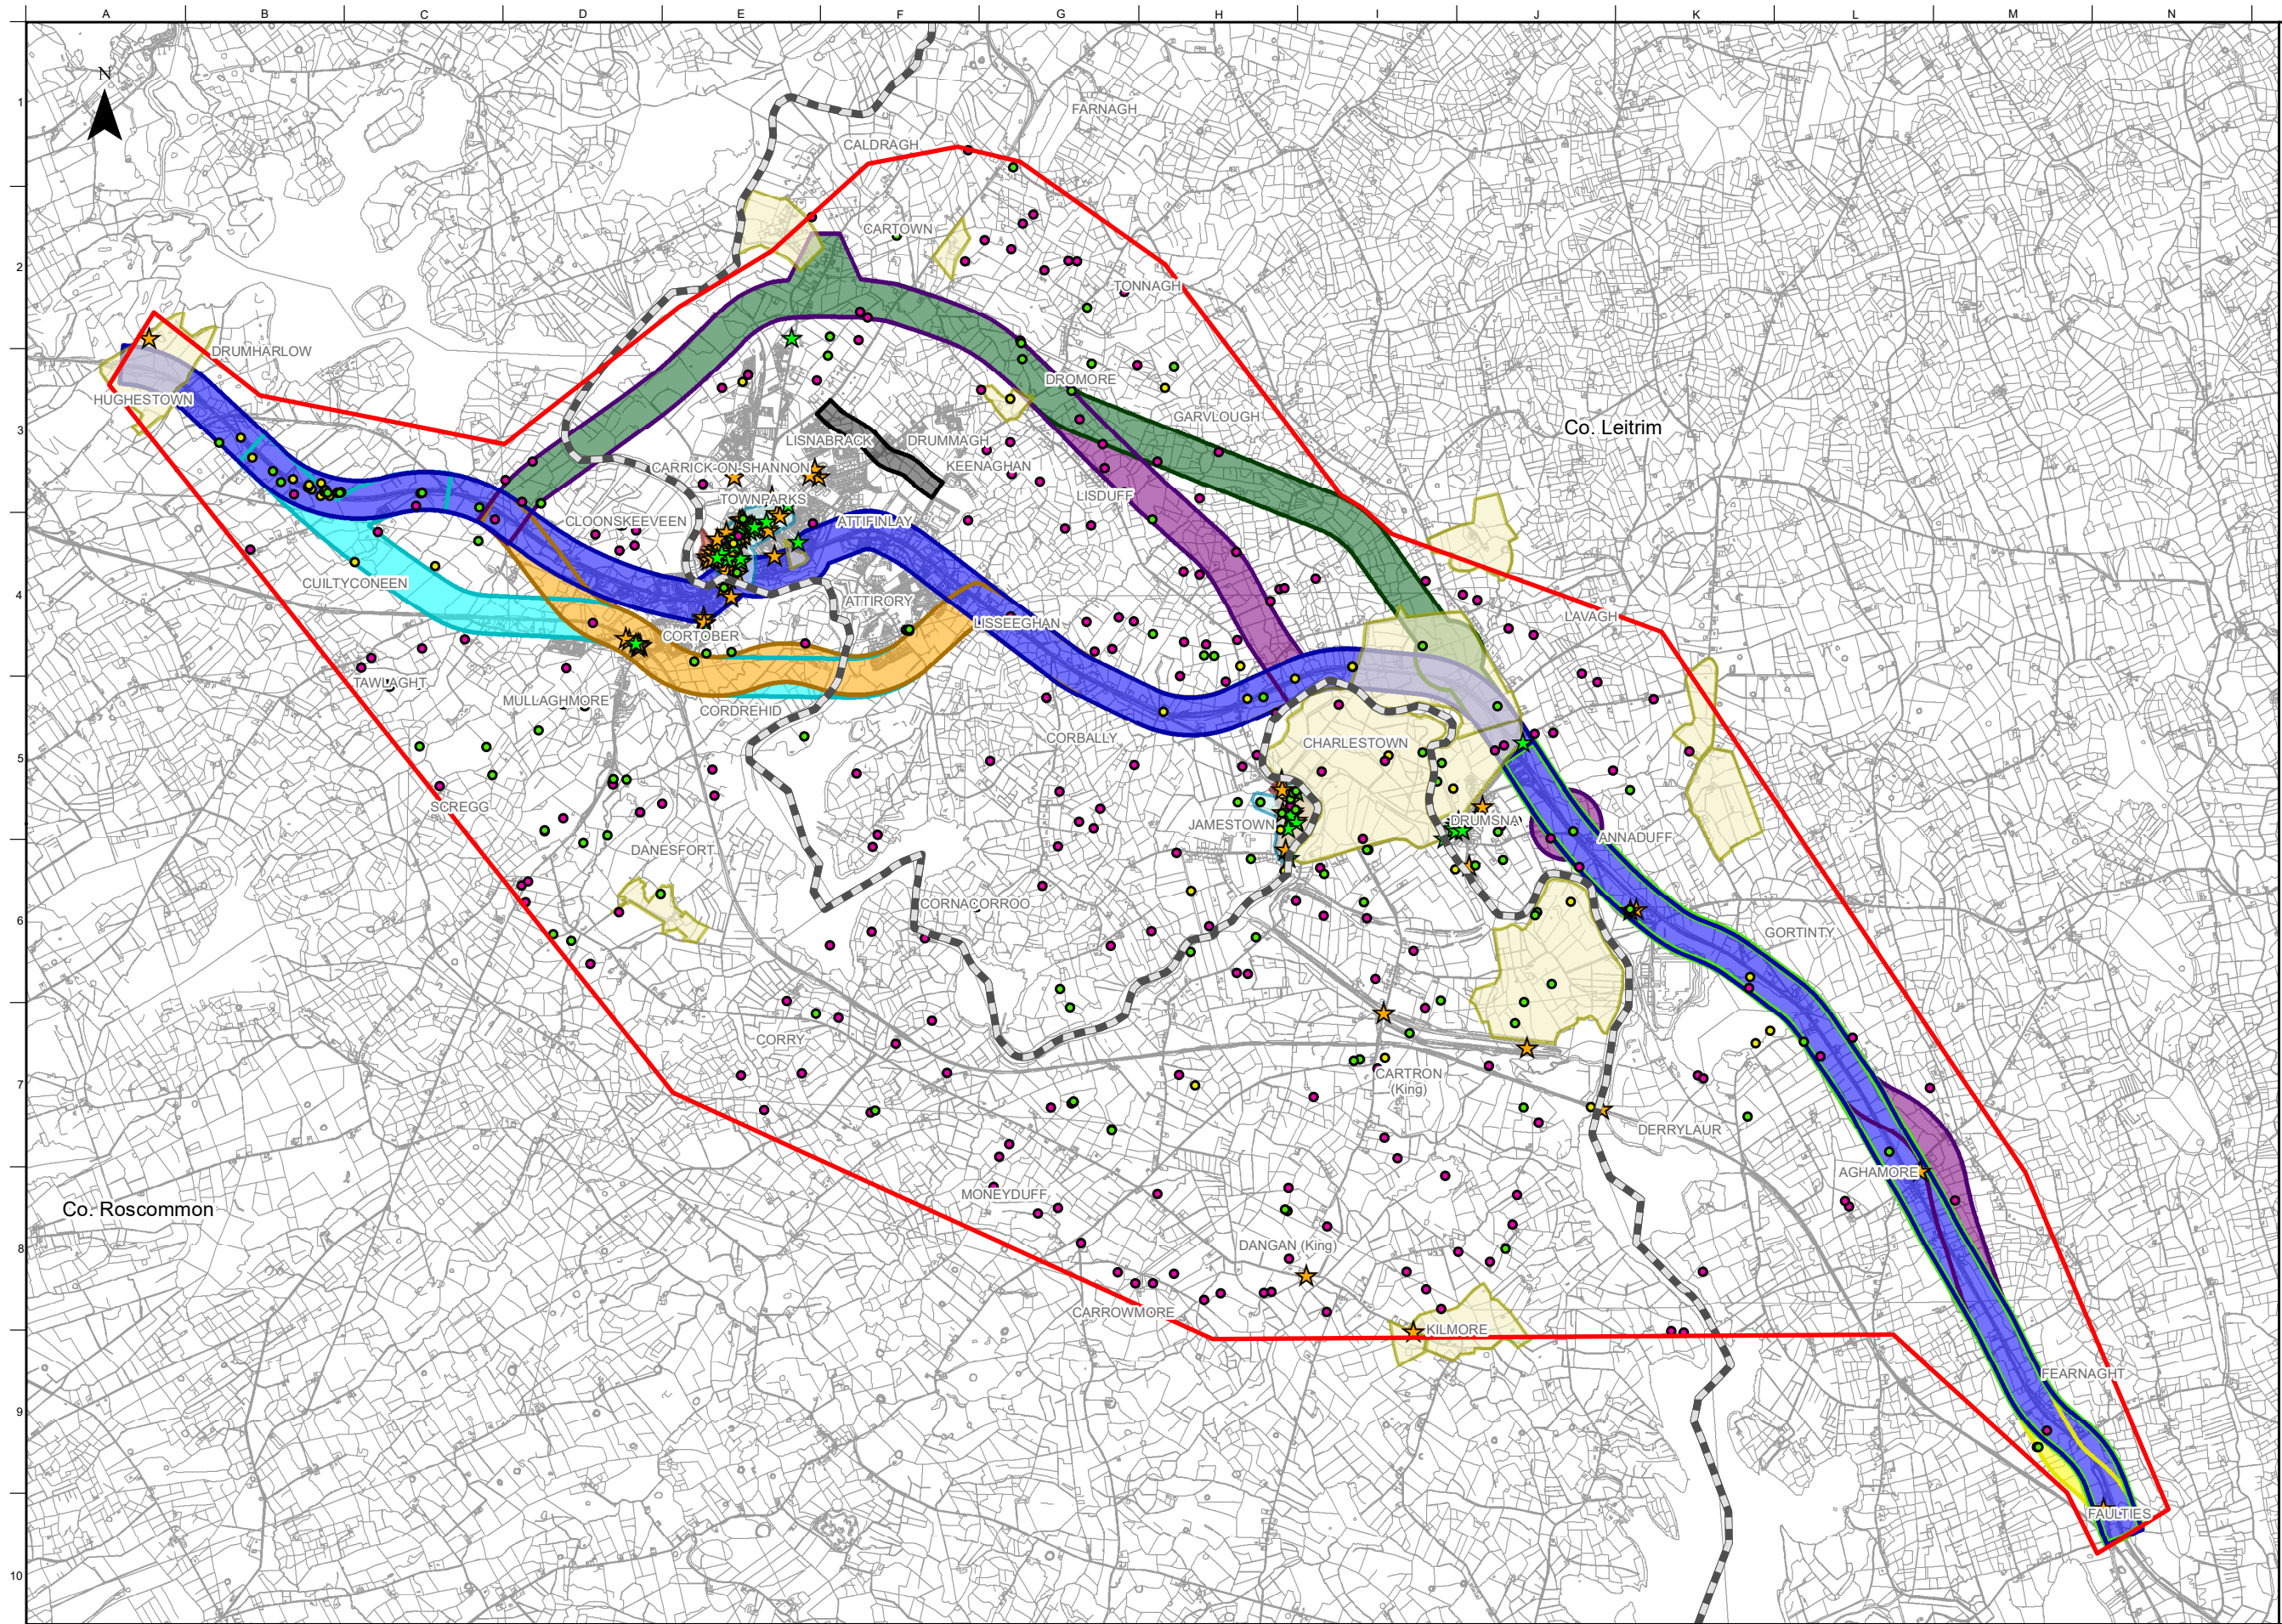

FOR INFORMATION

- Legend**
- Study Area Boundary
 - Roscommon/Leitrim County Boundary
 - Stage 1 Option Corridors**
 - Cyan Option Corridor
 - Orange Option Corridor
 - Purple West Option Corridor
 - Dark Green Option Corridor
 - Blue West Option Corridor
 - Black Option Corridor
 - Yellow Option Corridor
 - Green Option Corridor
 - Purple East Option Corridor
 - Blue East Option Corridor
 - Archaeology**
 - Proposed Record of Monument and Places (pRMP)
 - Record of Monument and Places (RMP)
 - Sites and Monuments Record (SMR)
 - Demesne Landscapes (DL)
 - Archaeological Zone of Notification
 - Architectural Heritage**
 - National Inventory of Architectural Heritage (NIAH)
 - Record of Protected Structures (RPS)
 - Architectural Conservation Area (ACA)

OSi Licence number 2022/OSI_NMA_139
OSi Licence number 2022/18/CCMA

Notes
Disclaimer Note:
The Constraints and Options shown are draft only and subject to change. More detailed assessments, on-going studies and the information received from the public may result in changes to these Constraints and Options.

Note Séanta:
Tá na srianta agus na roghanna atá léirithe ina bhfoirm dréacht, d'fhéadfaí athraithe teacht orthu. Is mar thoradh ar mheasúnaithe níos mionchruinne, ar staidéar leanúnach agus ar eolas ón bpobal go ndéadfar athruithe ar na srianta agus na roghanna seo.

Clients

Comhairle Chontae Liatroma
Leitrim County Council


An Roinn Iompair
Department of Transport

Tionscadal Éireann
Project Ireland
2040

Ros Comáin
Roscommon County Council

TII

Roscommon County Council

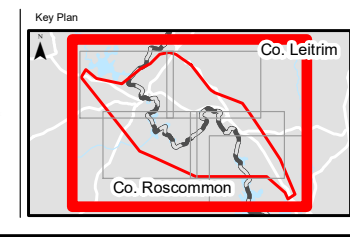

Consultant

ARUP

Corporate House
City East Business Park
Ballybrit, Galway, Ireland

Tel +353 (0)91 460675
www.carrickdromod.ie
www.arup.ie

Job Title
N4 Carrick-on-Shannon to Dromod Project

Carrick-on-Shannon to Dromod

Scale 1 : 50000 @A3

Role Archaeology Architectural and Cultural Heritage

Date August 2021


P05	22/07/2022	AG	LH	EMC
P04	01/03/2022	AG	LH	HK
P03	21/01/2022	AG	LH	HK
P02	22/10/2021	AG	LH	HK
P01	23/08/2021	AG	LH	HK
Issue	Date	By	Chkd	Appd

Drawing Title
Stage 1 Option Corridors
Archaeology, Architectural & Cultural
Heritage Constraints
Sheet 1 of 6

Suitability
Issued for Information (Status S3)

Job No	Figure ID	Rev.
274219	Figure 7.5.7.1.0	P05

Drawing No
274219-ARUP-02-OS-DR-YEARC-001001

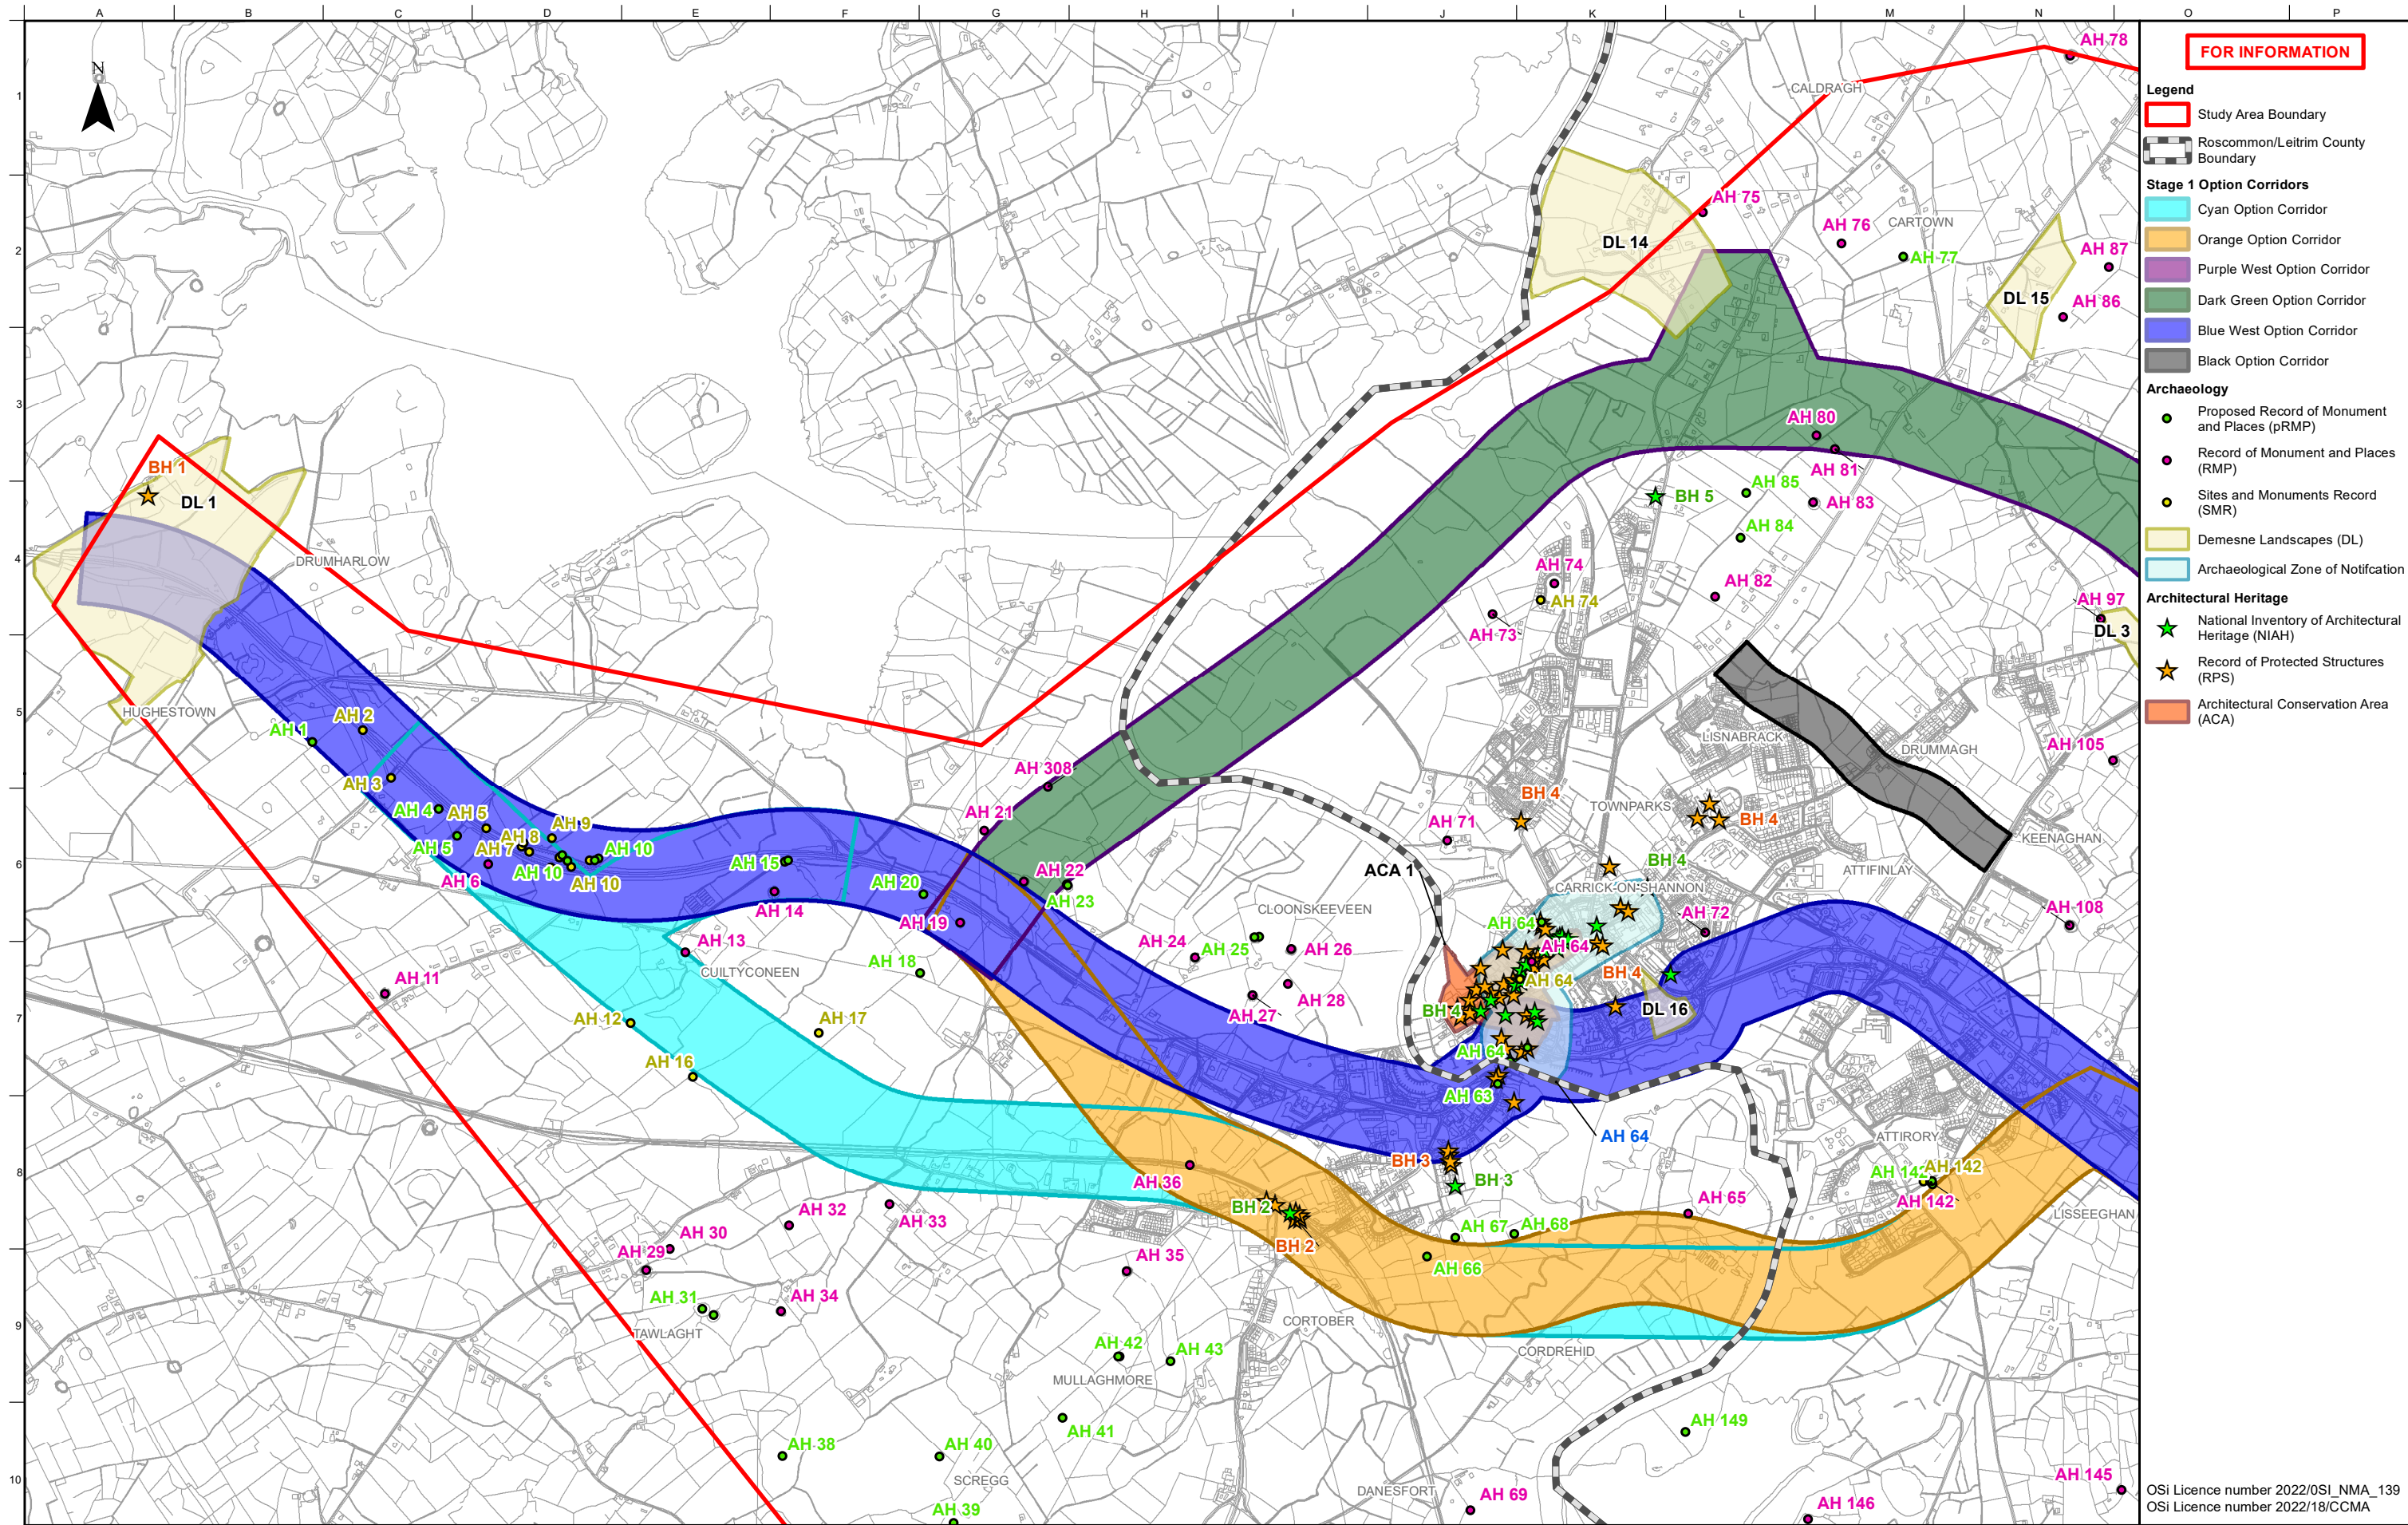

Notes
Disclaimer Note:
The Constraints and Options shown are draft only and subject to change. More detailed assessments, on-going studies and the information received from the public may result in changes to these Constraints and Options.

Note Séanta:
Tá na srianta agus na roghanna atá léirithe ina bhfoirm dréacht, d'fhéadfai athraithe teacht orthu. Is mar thoradh ar mheasúnaithe níos mionchruinne, ar staidéar leanúnach agus ar eolas ón bpobal go ndéadfar athruithe ar na srianta agus na roghanna seo.

Clients

Comhairle Chontae Liatroma
Leitrim County Council


Comhairle Contae Ros Comáin
Roscommon County Council

An Roinn Iompair
Department of Transport

Tionscadal Éireann
Project Ireland
2040

Bonnegar Iomair Éireann
Transport Infrastructure Ireland

Comhairle Contae Ros Comáin
Roscommon County Council

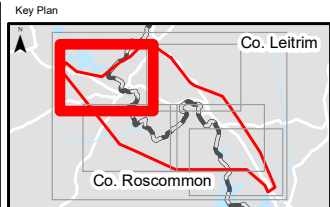

Consultant

ARUP

Corporate House
City East Business Park
Ballybrit, Galway, Ireland

Tel +353 (0)91 460675
www.carrickdromod.ie
www.arup.ie

Job Title

N4 Carrick-on-Shannon to Dromod Project

Carrick-on-Shannon to Dromod

Scale: 1 : 20000 @A3

Role: Archaeology Architectural and Cultural Heritage

Date: August 2021

P05	22/07/2022	AG	LH	EMC
P04	01/03/2022	AG	LH	HK
P03	21/01/2022	AG	LH	HK
P02	22/10/2021	AG	LH	HK
P01	23/08/2021	AG	LH	HK
Issue	Date	By	Chkd	Appd

Drawing Title

Stage 1 Option Corridors
Archaeology, Architectural & Cultural
Heritage Constraints
Sheet 2 of 6


Suitability

Issued for Information (Status S3)

Job No	Figure ID	Rev.
274219	Figure 7.5.7.1.1	P05

Drawing No

274219-ARUP-02-OS-DR-YEARC-001002

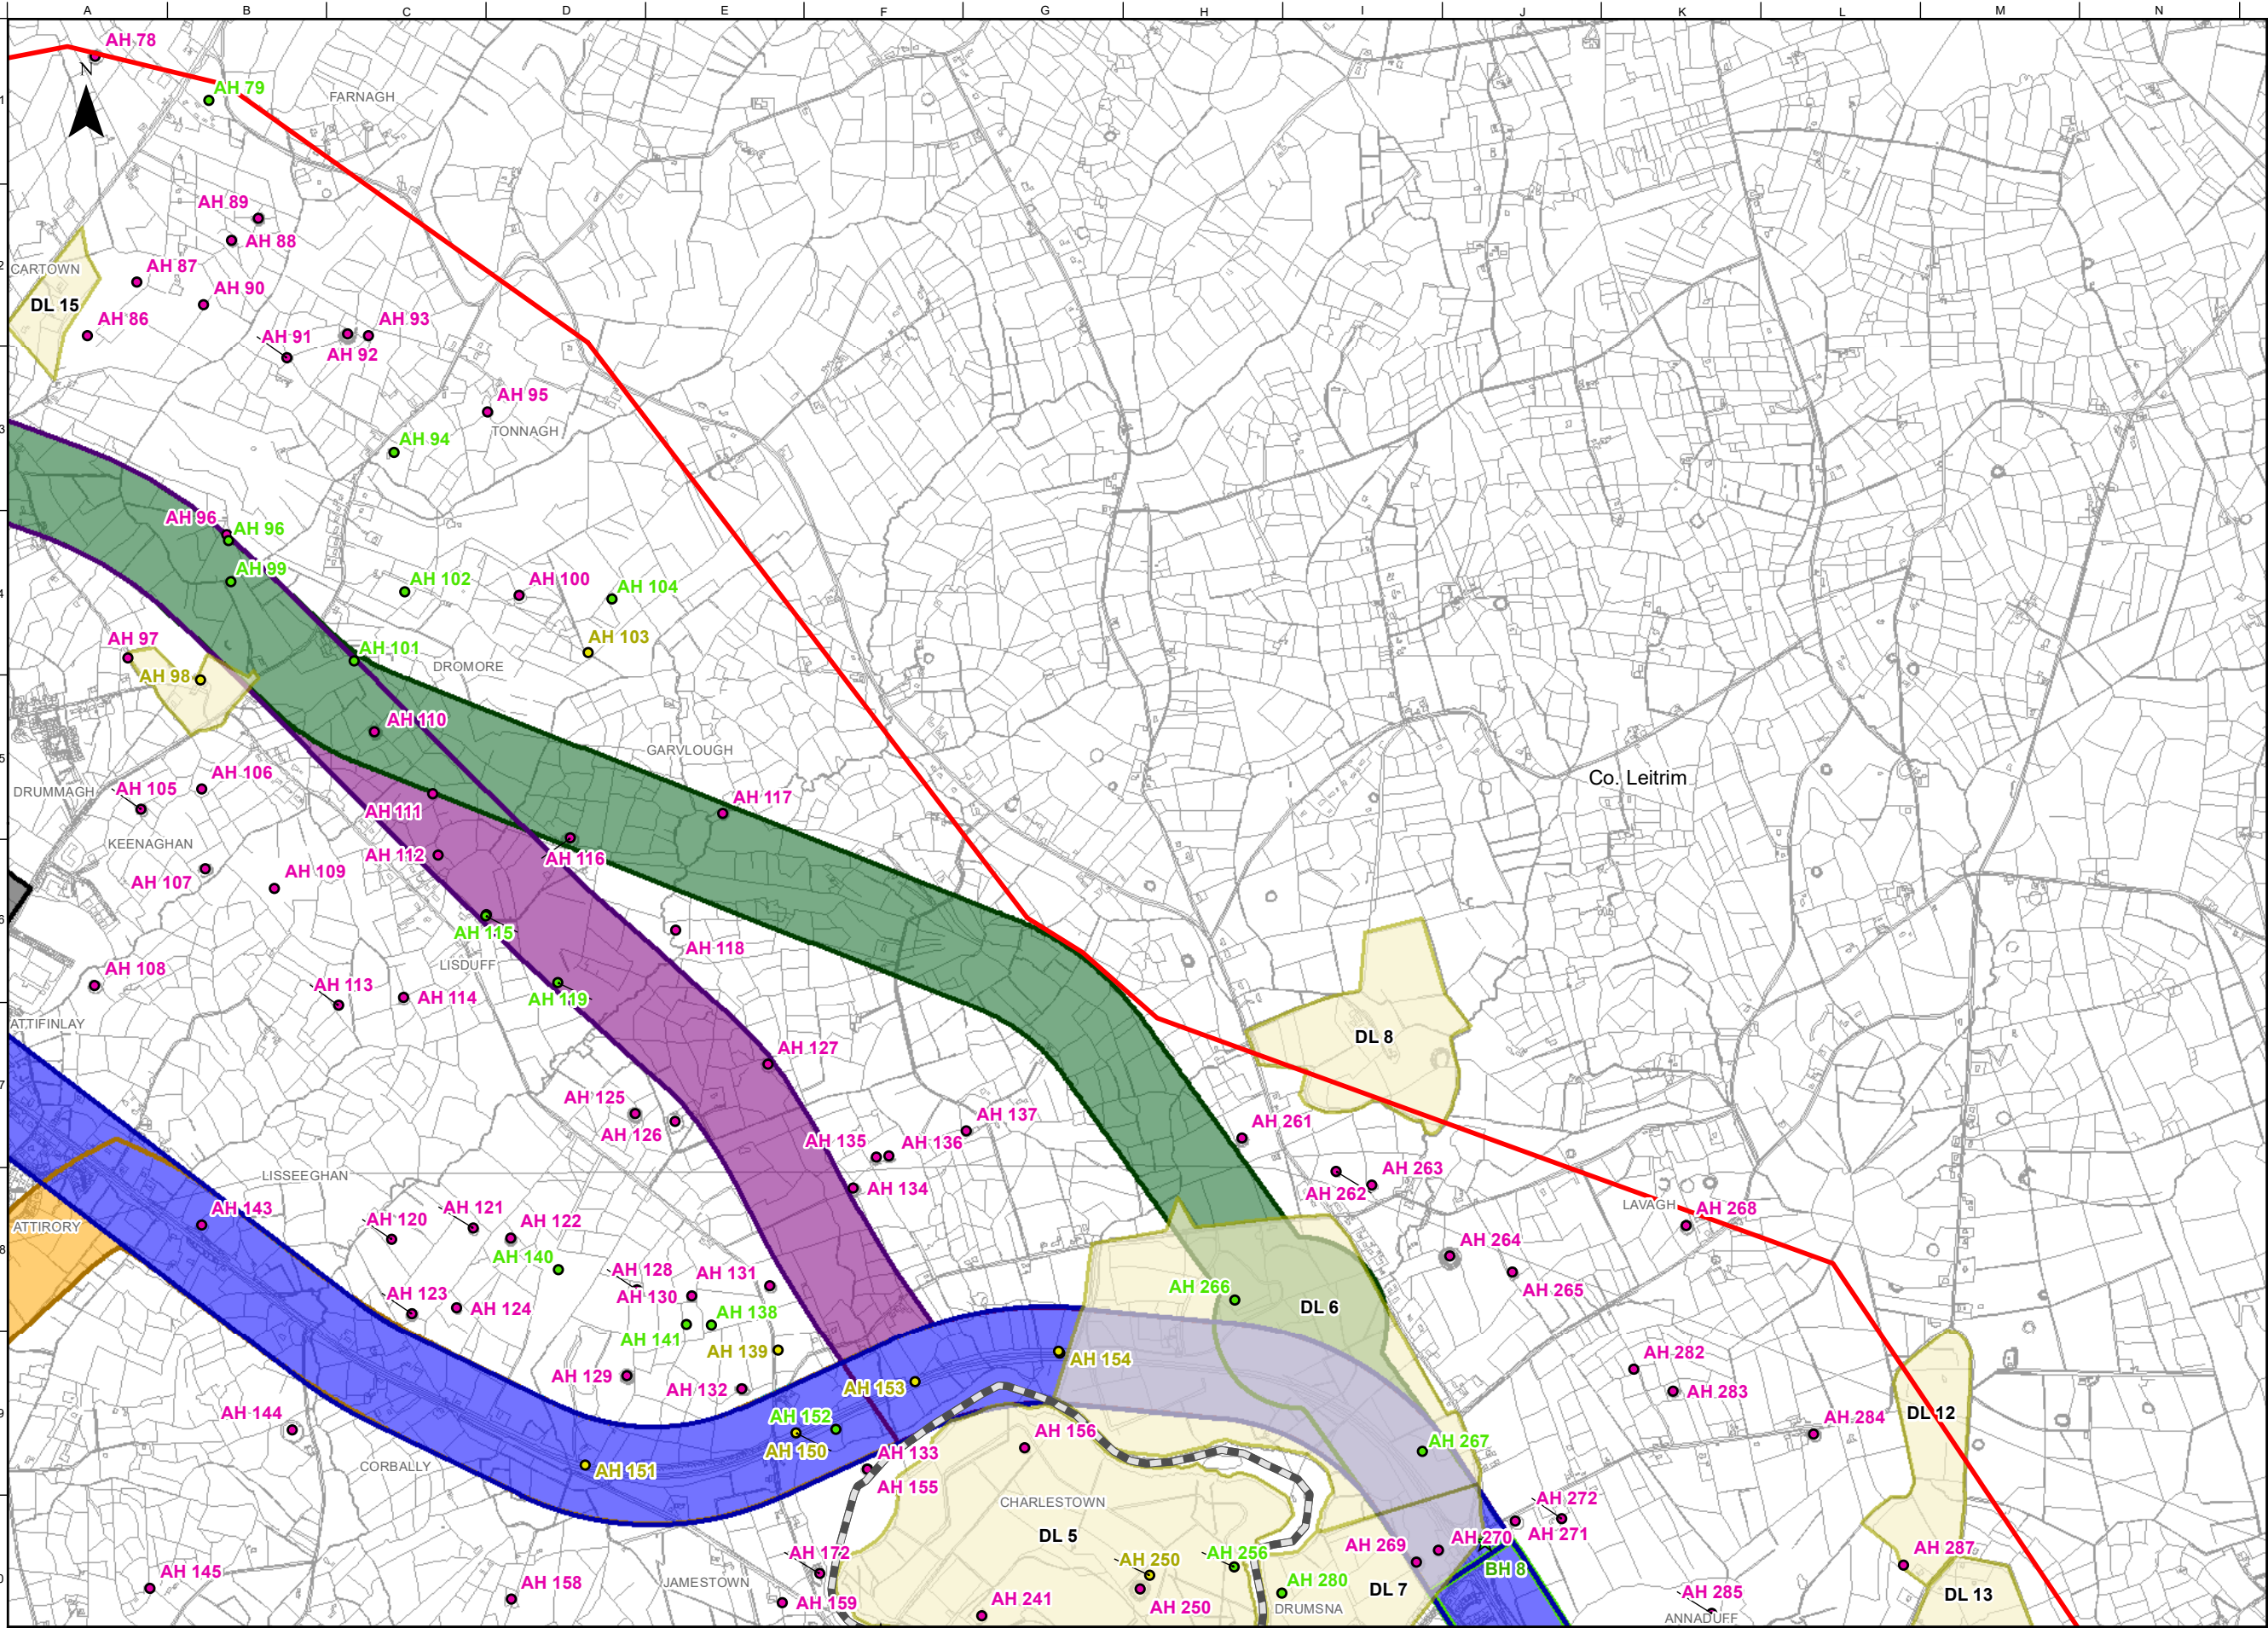

FOR INFORMATION

Legend

Study Area Boundary

Roscommon/Leitrim County Boundary

Stage 1 Option Corridors

Cyan Option Corridor

Orange Option Corridor

Purple West Option Corridor

Dark Green Option Corridor

Blue West Option Corridor

Black Option Corridor

Yellow Option Corridor

Green Option Corridor

Purple East Option Corridor

Blue East Option Corridor

Archaeology

Proposed Record of Monument and Places (pRMP)

Record of Monument and Places (RMP)

Sites and Monuments Record (SMR)

Demesne Landscapes (DL)

Architectural Heritage

National Inventory of Architectural Heritage (NIAH)

Record of Protected Structures (RPS)

Notes

Disclaimer Note:
The Constraints and Options shown are draft only and subject to change. More detailed assessments, on-going studies and the information received from the public may result in changes to these Constraints and Options.

Note Séanta:
Tá na srianta agus na roghanna atá léirithe ina bhfoirm dréacht, d'fhéadfaí athraithe teacht orthu. Is mar thoradh ar mheasúnaithe níos mionchruinne, ar staidéar leanúnach agus ar eolas ón bpobal go ndéadfar athruithe ar na srianta agus na roghanna seo.



Comhairle Chontae Liatroma

Leitrim County Council



Comhairle Contae Ros Comáin

Roscommon County Council



An Roinn Iompair

Department of Transport



Tionscadal Éireann

Project Ireland 2040



TII

Transport Information Ireland



NSAI

National Survey of Ireland

Key Plan

Consultant

ARUP

Corporate House
City East Business Park
Ballybrit, Galway, Ireland

Tel +353 (0)91 460675
www.carriackromod.ie
www.arup.ie

Job Title

N4 Carrick-on-Shannon to Dromod Project



Carrick-on-Shannon to Dromod

Scale

1 : 20000 @A3

Role

Archaeology Architectural and Cultural Heritage

Date

August 2021

P05	22/07/2022	AG	LH	EMC
P04	01/03/2022	AG	LH	HK
P03	21/01/2022	AG	LH	HK
P02	22/10/2021	AG	LH	HK
P01	23/08/2021	AG	LH	HK
Issue	Date	By	Chkd	Appd

Drawing Title

Stage 1 Option Corridors
Archaeology, Architectural & Cultural
Heritage Constraints
Sheet 3 of 6

Suitability

Issued for Information (Status S3)

Job No

274219

Figure ID

Figure 7.5.7.1.2

Rev.


P05

Drawing No

274219-ARUP-02-OS-DR-YEARC-001003

Do not scale

© Arup

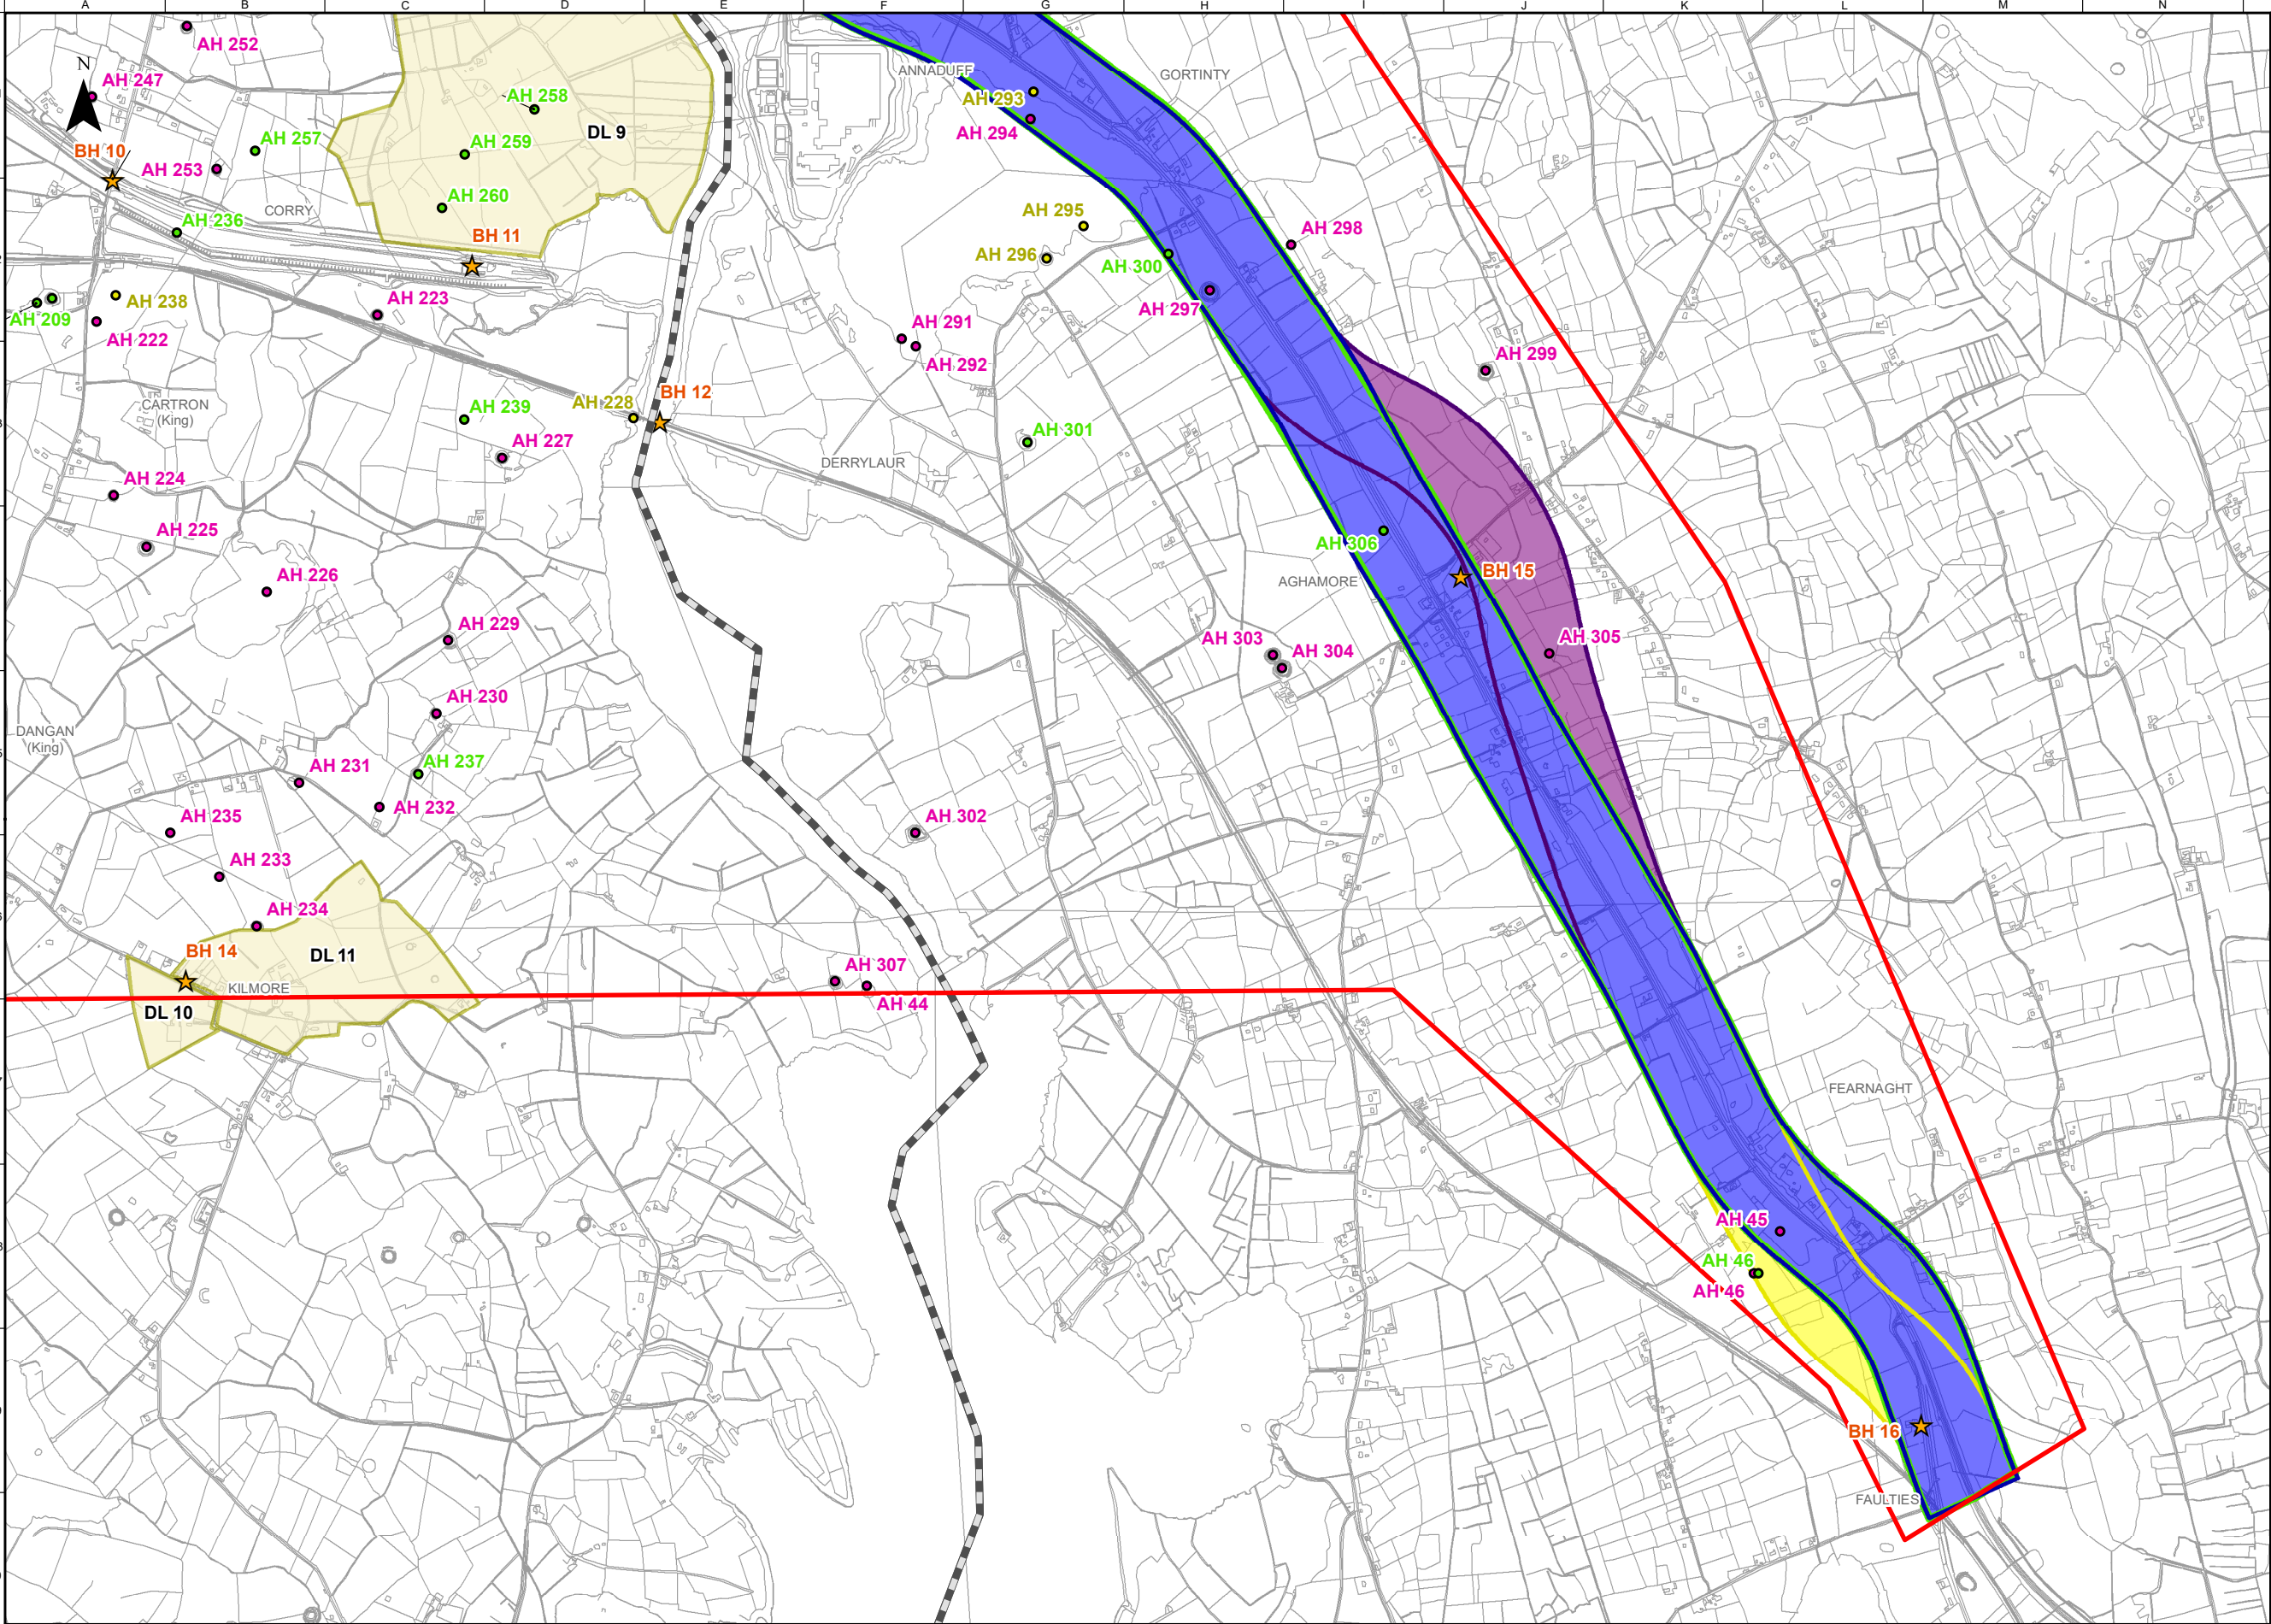

FOR INFORMATION

Legend

Study Area Boundary

Roscommon/Leitrim County Boundary

Stage 1 Option Corridors

Yellow Option Corridor

Green Option Corridor

Purple East Option Corridor

Blue East Option Corridor

Archaeology

Proposed Record of Monument and Places (pRMP)

Record of Monument and Places (RMP)

Sites and Monuments Record (SMR)

DL 9

Demesne Landscapes (DL)

Architectural Heritage

National Inventory of Architectural Heritage (NIAH)

Record of Protected Structures (RPS)

OSi Licence number 2022/OSI_NMA_139
OSi Licence number 2022/18/CCMA

Notes

Disclaimer Note:
The Constraints and Options shown are draft only and subject to change. More detailed assessments, on-going studies and the information received from the public may result in changes to these Constraints and Options.

Note Séanta:
Tá na srianta agus na roghanna atá léirithe ina bhfoirm dréacht, d'fhéadfaí athraithe teacht orthu. Is mar thoradh ar mheasúnaithe níos mionchruinne, ar staidéar leanúnach agus ar eolas ón bpobal go ndéadfar athruithe ar na srianta agus na roghanna seo.

Comhairle Chontae Liatroma
Leitrim County Council

ROS
MON

Comhairle Contae
Ros Comáin
Roscommon County Council

An Roinn Iompair
Department of Transport

Tionscadal Éireann
Project Ireland
2040

TII

Bonneagair Iomair Éireann
Transport Infrastructure Ireland

Key Plan

Consultant

ARUP

Corporate House
City East Business Park
Ballybriff, Galway, Ireland

Tel +353 (0)91 460675
www.carrickdromod.ie
www.arup.ie

Job Title

N4 Carrick-on-Shannon to Dromod Project

Carrick-on-Shannon to Dromod

Scale

1 : 20000 @A3

Role

Archaeology/Architectural and Cultural Heritage

Date

August 2021

P05	22/07/2022	AG	LH	EMC
P04	01/03/2022	AG	LH	HK
P03	21/01/2022	AG	LH	HK
P02	22/10/2021	AG	LH	HK
P01	23/08/2021	AG	LH	HK
Issue	Date	By	Chkd	Appd

Drawing Title

Stage 1 Option Corridors
Archaeology, Architectural & Cultural
Heritage Constraints
Sheet 6 of 6

Suitability

Issued for Information (Status S3)

Job No

274219

Figure ID

Figure 7.5.7.1.5

Rev.

P05

Drawing No

274219-ARUP-02-OS-DR-YEARC-001006

Do not scale © Arup