


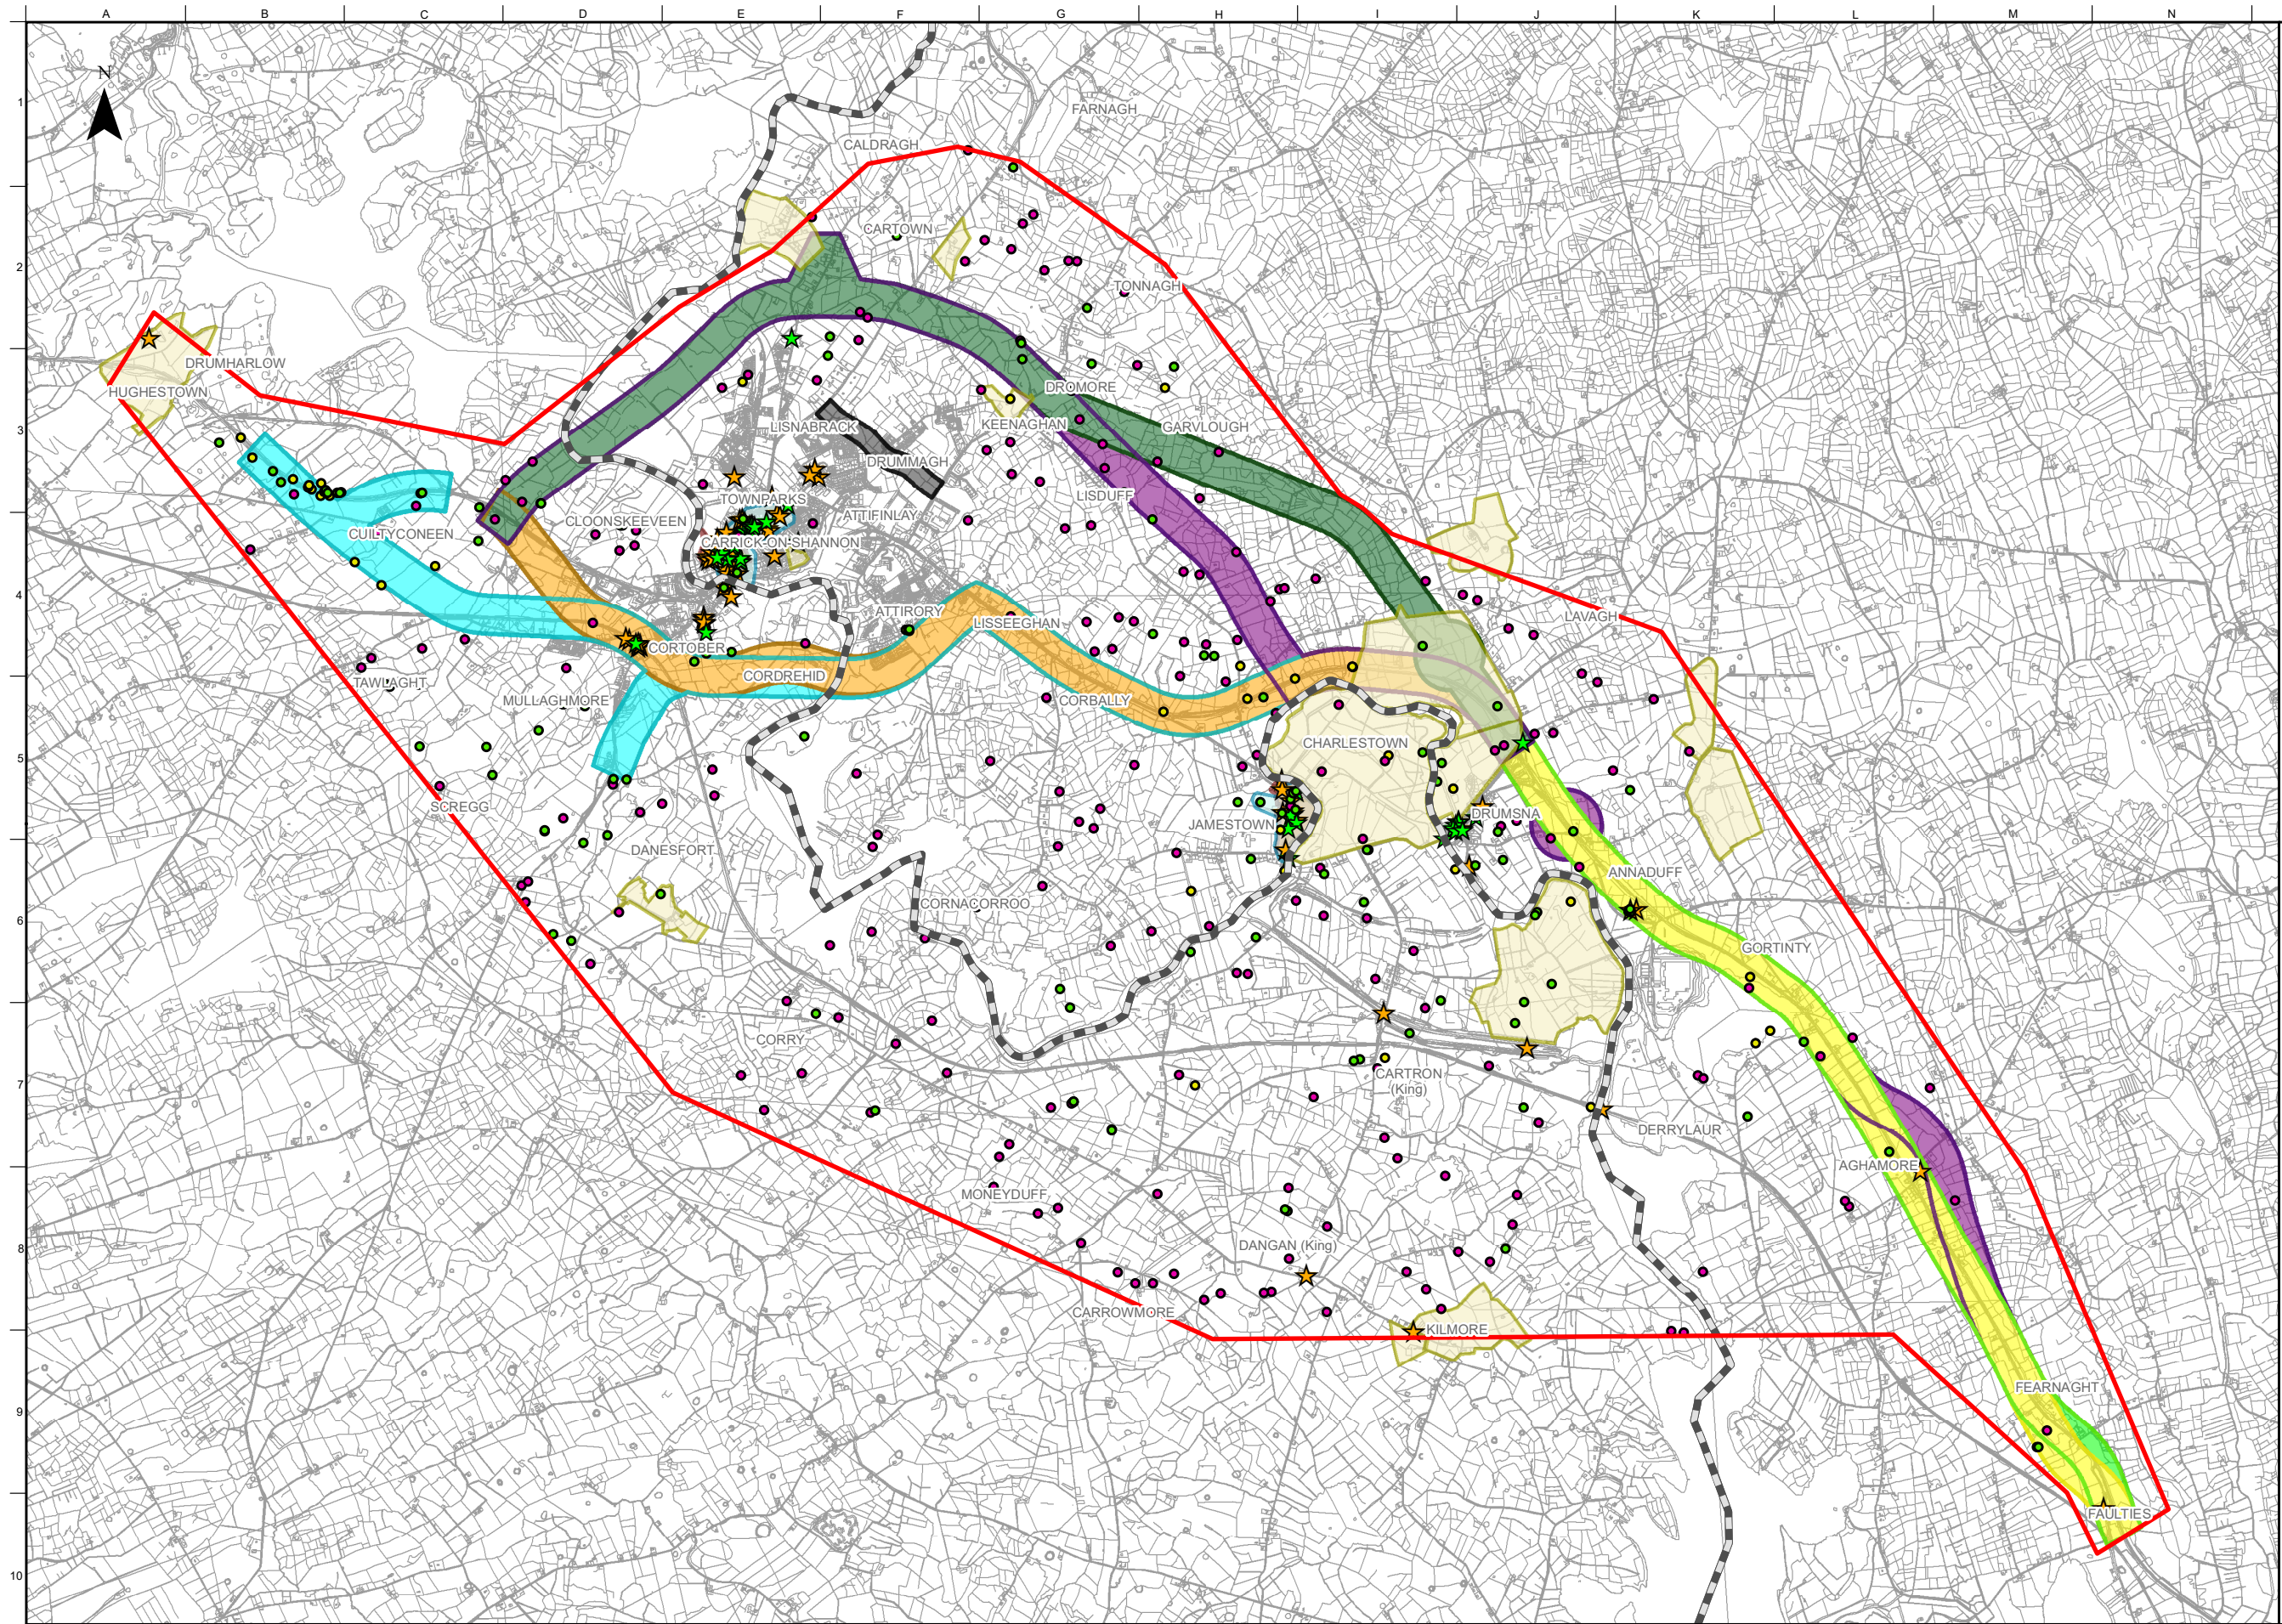

FOR INFORMATION

Legend

Study Area Boundary

Roscommon/Leitrim County Boundary

Stage 2 Option Corridors

Cyan Option Corridor

Orange Option Corridor

Purple West Option Corridor

Dark Green Option Corridor

Black Option Corridor

Yellow Option Corridor

Green Option Corridor

Purple East Option Corridor

Archaeology

Proposed Record of Monument and Places (pRMP)

Record of Monument and Places (RMP)

Sites and Monuments Record (SMR)

Demesne Landscapes (DL)

Archaeological Zone of Notification

Architectural Heritage

National Inventory of Architectural Heritage (NIAH)

Record of Protected Structures (RPS)

Architectural Conservation Area (ACA)

OSi Licence number 2022/OSI_NMA_139
OSi Licence number 2022/18/CCMA

Notes
Disclaimer Note:
The Constraints and Options shown are draft only and subject to change. More detailed assessments, on-going studies and the information received from the public may result in changes to these Constraints and Options.

Note Séanta:
Tá na srianta agus na roghanna atá léirithe ina bhfoirm dréacht, d'fhéadfaí athraithe teacht orthu. Is mar thoradh ar mheasúnaithe níos mionchruinne, ar staidéar leanúnach agus ar eolas ón bpobal go ndéadfaí athruithe ar na srianta agus na roghanna seo.

Comhairle Chontae Liatroma

Leitrim County Council

Comhairle Contae Ros Comáin

Roscommon County Council

An Roinn Iompair

Department of Transport

Tionscadal Éireann

Project Ireland 2040

TII

Transport Infrastructure Ireland

ARUP

ARUP

Key Plan

Consultant

ARUP

Corporate House
City East Business Park
Ballybrit, Galway, Ireland

Tel +353 (0)91 460675
www.carrickdromod.ie
www.arup.ie

Job Title

N4 Carrick-on-Shannon to Dromod Project

Carrick-on-Shannon to Dromod

Scale

1 : 50000 @A3

Role

Archaeology, Architectural and Cultural Heritage

Date

December 2021

P04	22/07/2022	AG	LH	EMC
P03	01/03/2022	AG	LH	HK
P02	28/01/2022	AG	LH	HK
P01	03/12/2021	AG	LH	HK
Issue	Date	By	Chkd	Appd

Drawing Title

Stage 2 Option Corridors
Archaeology, Architectural & Cultural
Heritage Constraints
Sheet 1 of 6

Suitability

Issued for Information (Status S3)

Job No

274219

Figure ID

Figure 8.8.7.1.0


Rev.

P04

Drawing No

274219-ARUP-02-OS-DR-YEARC-002001

Do not scale © Arup

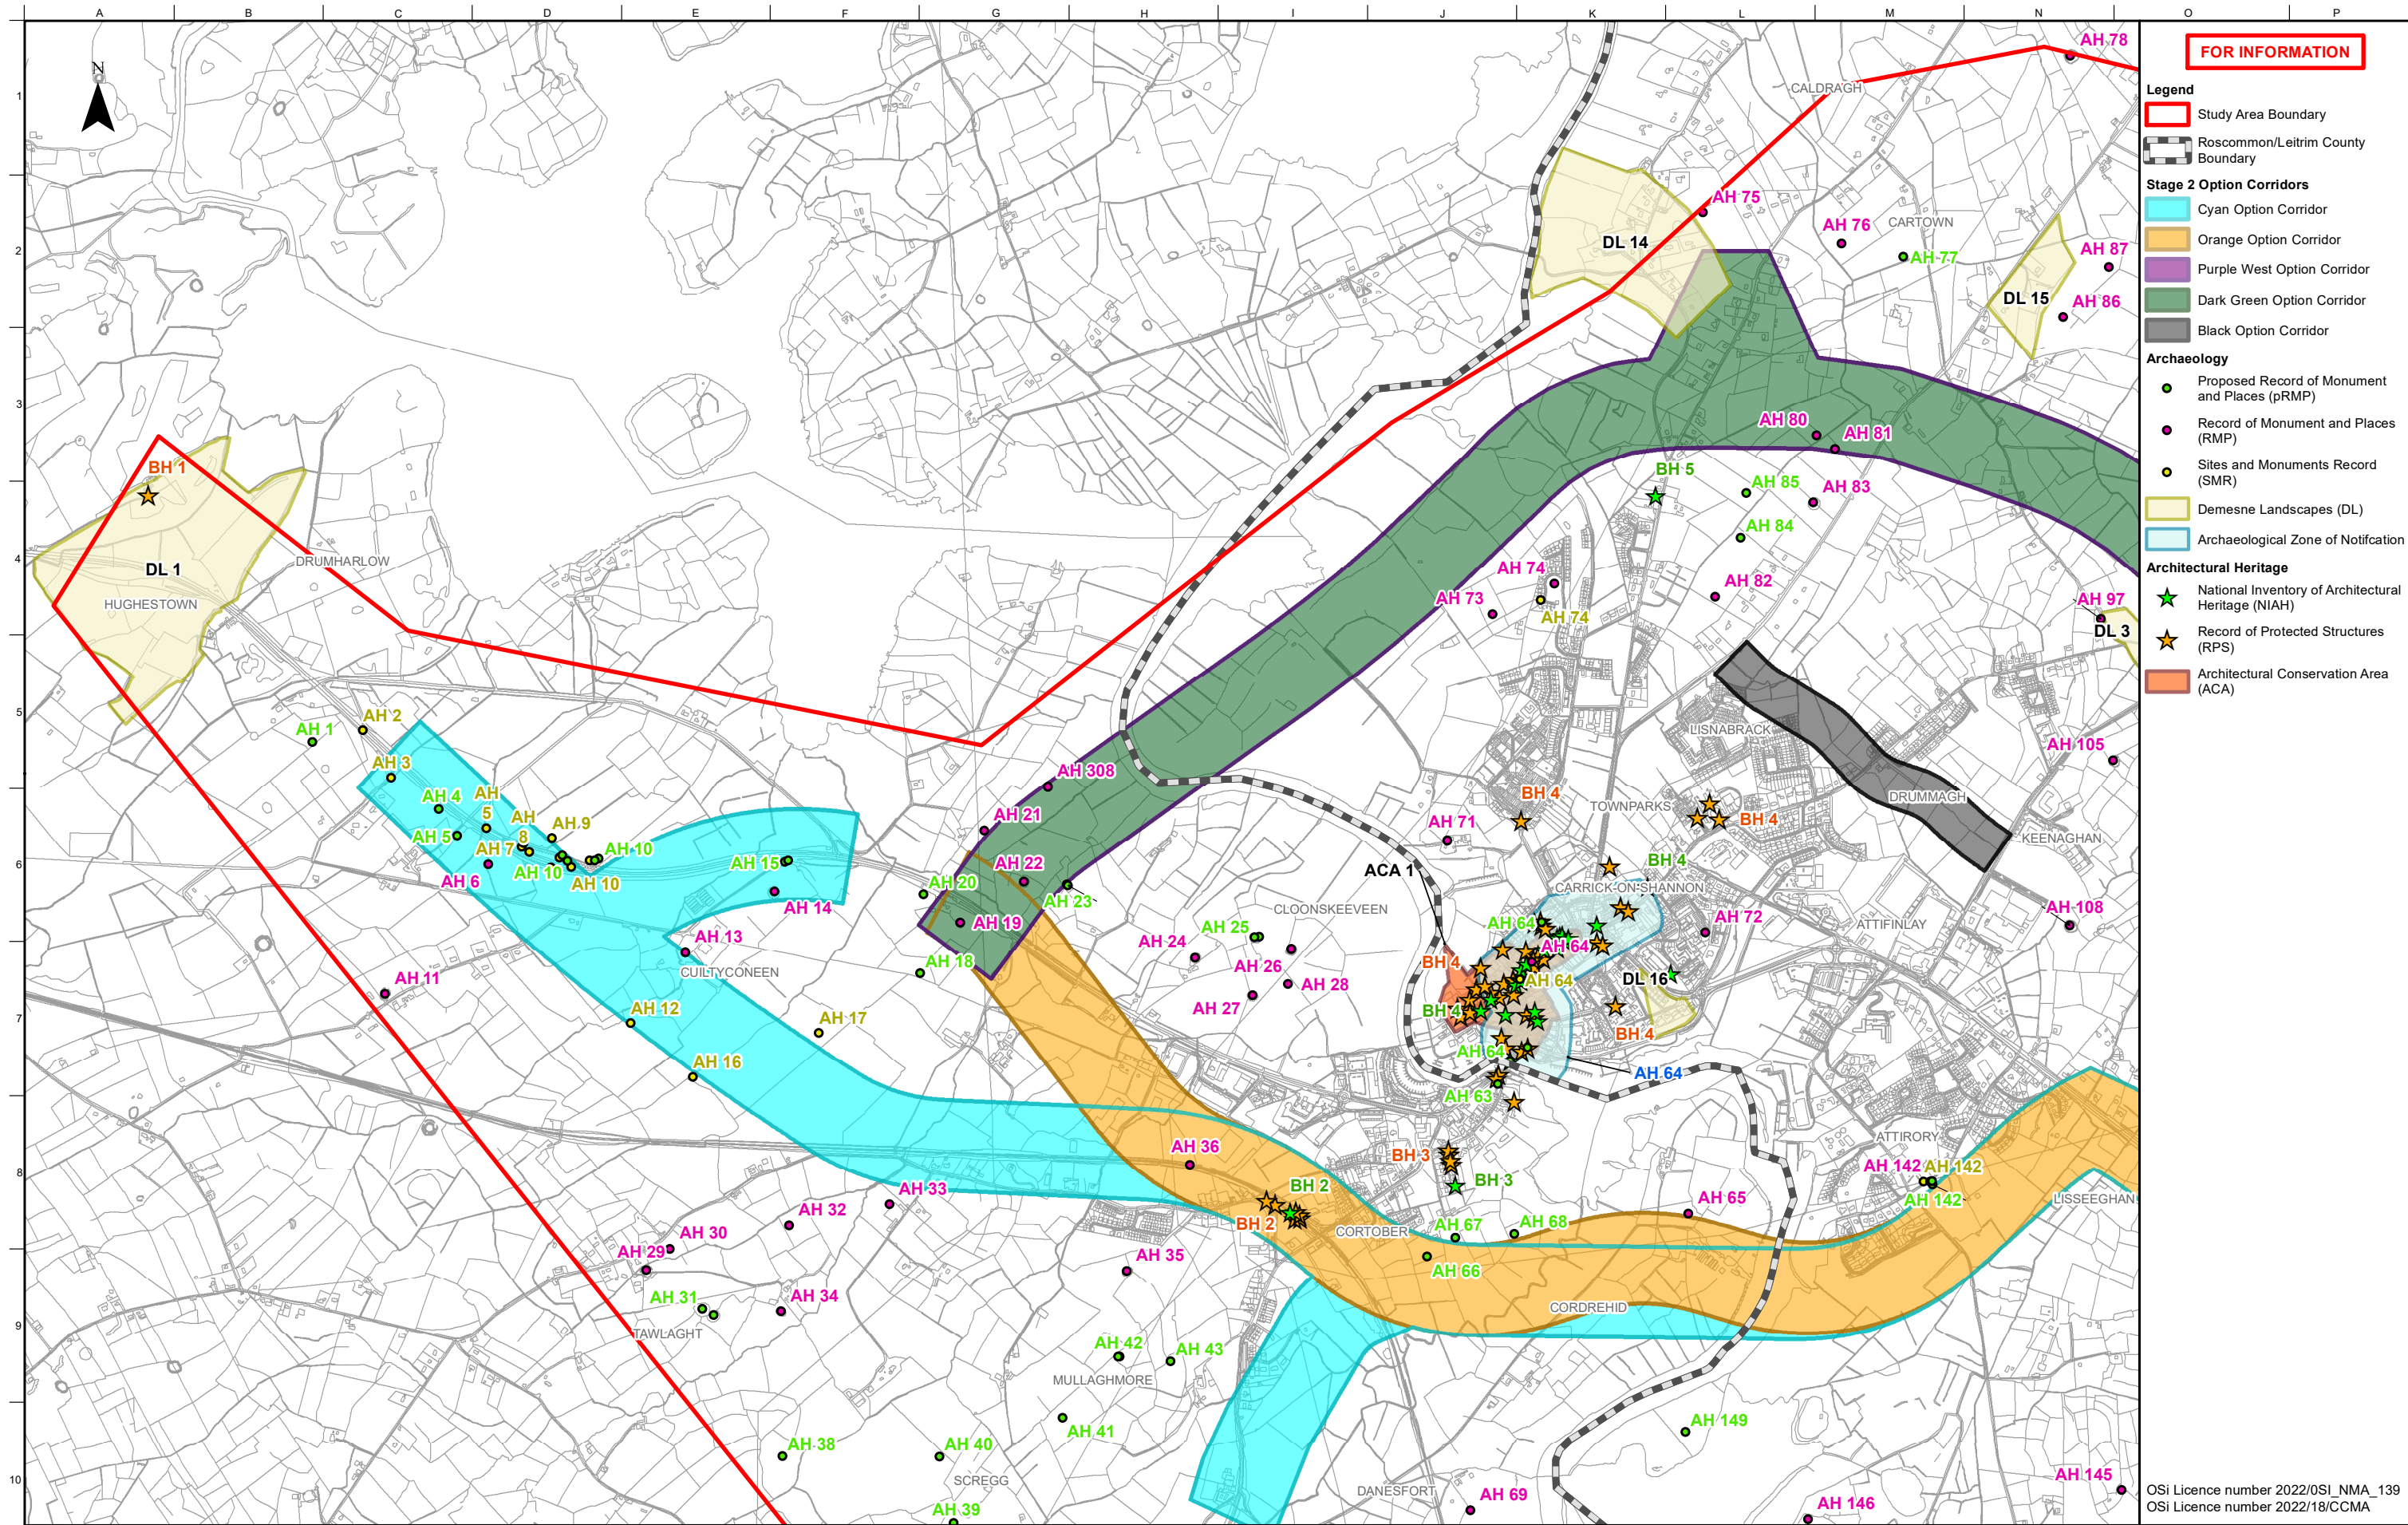

Notes
Disclaimer Note:
The Constraints and Options shown are draft only and subject to change. More detailed assessments, on-going studies and the information received from the public may result in changes to these Constraints and Options.

Note Séanta:
Tá na srianta agus na roghanna atá léirithe ina bhfoirm dréacht, d'fhéadfaí athraithe teacht orthu. Is mar thoradh ar mheasúnaithe níos mionchruinne, ar staidéar leanúnach agus ar eolas ón bpobal go ndéadfar athruithe ar na srianta agus na roghanna seo.

Clients


Comhairle Chontae Liatroma
Leitrim County Council

Comhairle Contae Ros Comáin
Roscommon County Council

An Roinn Iompair
Department of Transport

Tionscadal Éireann
Project Ireland 2040

Bonneagair Iomair Éireann
Transport Infrastructure Ireland

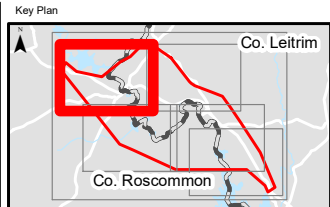

Consultant

ARUP

Corporate House
City East Business Park
Ballybriff, Galway, Ireland

Tel +353 (0)91 460675
www.carrickdroim.ie
www.arup.ie

Job Title
N4 Carrick-on-Shannon to Droim Project

Carrick-on-Shannon to Droim

Scale 1 : 20000 @A3

Role Archaeology, Architectural and Cultural Heritage

Date December 2021


Issue	Date	By	Chkd	Appd
P04	22/07/2022	AG	LH	EMC
P03	01/03/2022	AG	LH	HK
P02	28/01/2022	AG	LH	HK
P01	03/12/2021	AG	LH	HK

Drawing Title
Stage 2 Option Corridors
Archaeology, Architectural & Cultural
Heritage Constraints
Sheet 2 of 6

Suitability
Issued for Information (Status S3)

Job No 274219	Figure ID Figure 8.8.7.1.1	Rev. P04
------------------	-------------------------------	-------------

Drawing No
274219-ARUP-02-OS-DR-YEARC-002002

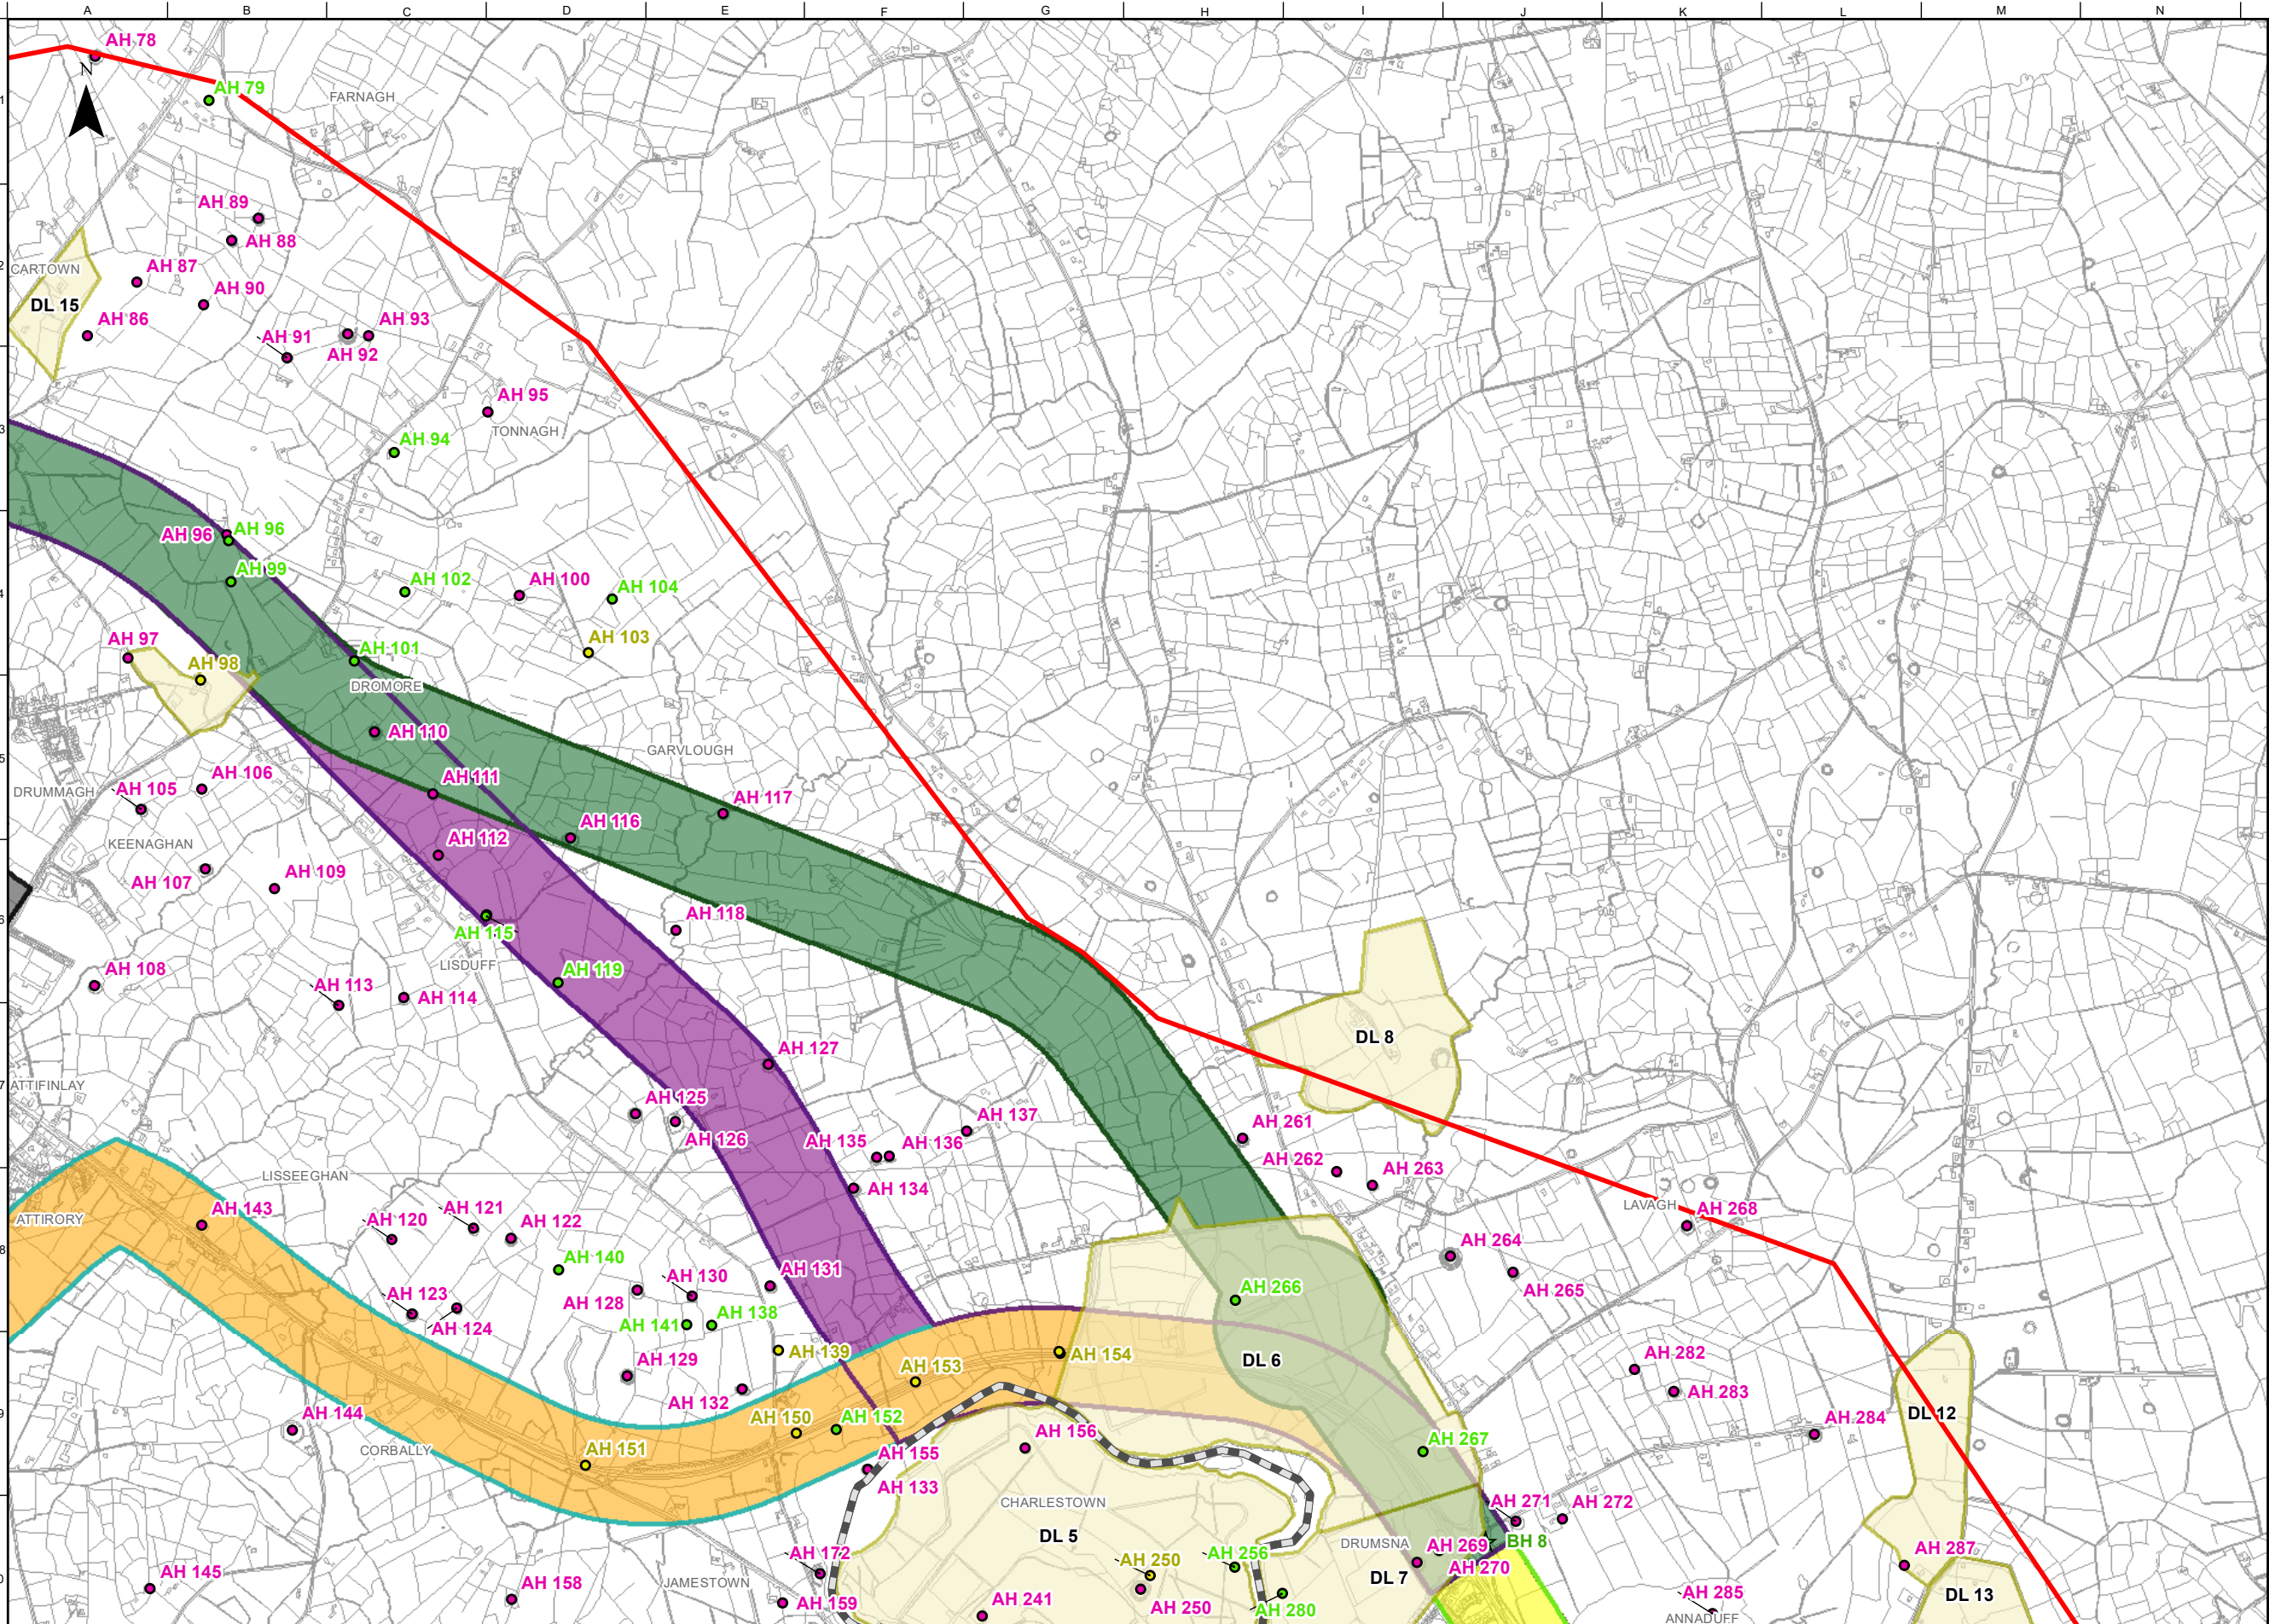

FOR INFORMATION

- Legend**
- Study Area Boundary
 - Roscommon/Leitrim County Boundary
 - Stage 2 Option Corridors**
 - Cyan Option Corridor
 - Orange Option Corridor
 - Purple West Option Corridor
 - Dark Green Option Corridor
 - Black Option Corridor
 - Yellow Option Corridor
 - Green Option Corridor
 - Purple East Option Corridor
 - Archaeology**
 - Proposed Record of Monument and Places (pRMP)
 - Record of Monument and Places (RMP)
 - Sites and Monuments Record (SMR)
 - Demesne Landscapes (DL)
 - Architectural Heritage**
 - National Inventory of Architectural Heritage (NIAH)
 - Record of Protected Structures (RPS)

OSi Licence number 2022/OSI_NMA_139
OSi Licence number 2022/18/CCMA

Notes
Disclaimer Note:
The Constraints and Options shown are draft only and subject to change. More detailed assessments, on-going studies and the information received from the public may result in changes to these Constraints and Options.

Note Séanta:
Tá na srianta agus na roghanna atá léirithe ina bhfoirm dréacht, d'fhéadfai athraithe teacht orthu. Is mar thoradh ar mheasúnaithe níos mionchruinne, ar staidéar leanúnach agus ar eolas ón bpobal go ndéadfar athruithe ar na srianta agus na roghanna seo.

Clients

Comhairle Chontae Liatroma
Leitrim County Council


Comhairle Contae Ros Comáin
Roscommon County Council

Tionscadal Éireann
Project Ireland
2040

An Roinn Iompair
Department of Transport

TII
Transport Infrastructure Ireland

NSRF

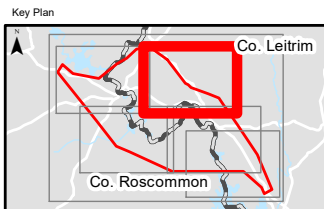

Consultant

ARUP

Corporate House
City East Business Park
Ballybrit, Galway, Ireland

Tel +353 (0)91 460675
www.carriackdromod.ie
www.arup.ie

Job Title
N4 Carrick-on-Shannon to Dromod Project

Carrick-on-Shannon to Dromod

Scale 1 : 20000 @A3

Role Archaeology, Architectural and Cultural Heritage

Date December 2021


P04	22/07/2022	AG	LH	EMC
P03	01/03/2022	AG	LH	HK
P02	28/01/2022	AG	LH	HK
P01	03/12/2021	AG	LH	HK
Issue	Date	By	Chkd	Appd

Drawing Title
Stage 2 Option Corridors
Archaeology, Architectural & Cultural
Heritage Constraints
Sheet 3 of 6

Suitability
Issued for Information (Status S3)

Job No	Figure ID	Rev.
274219	Figure 8.8.7.1.2	P04

Drawing No
274219-ARUP-02-OS-DR-YEARC-002003

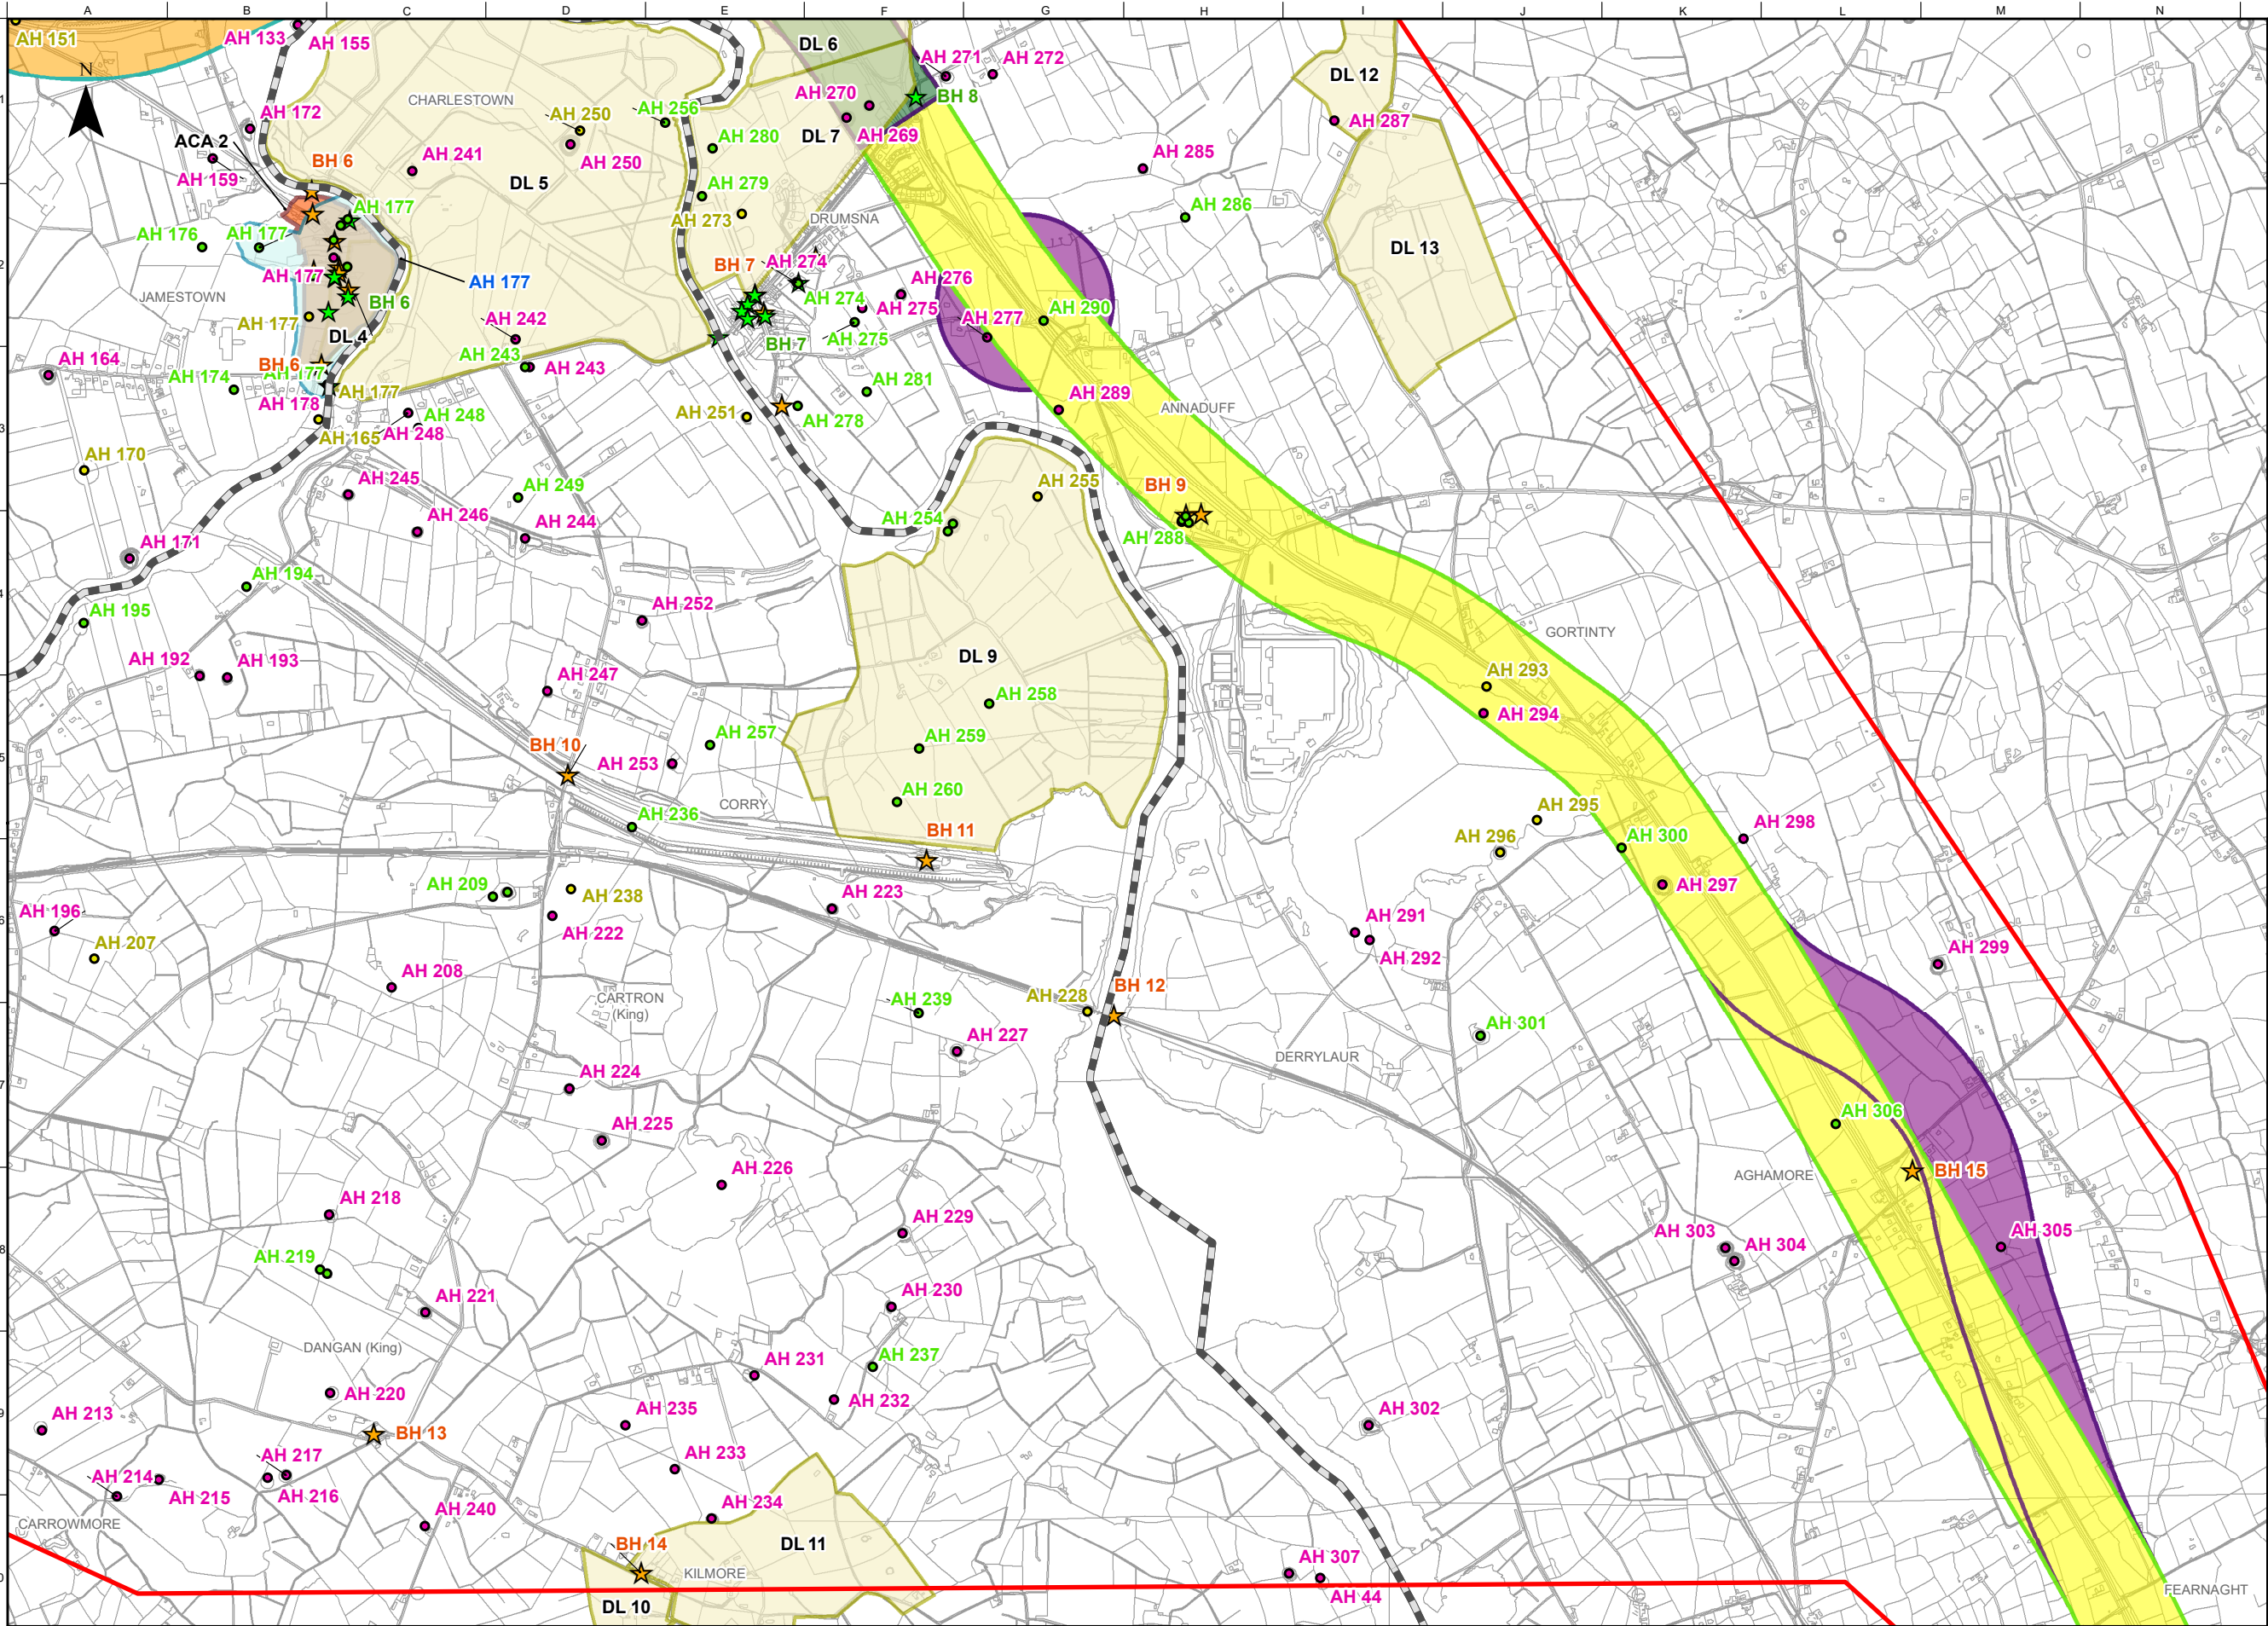

FOR INFORMATION

Legend

Study Area Boundary

Roscommon/Leitrim County Boundary

Stage 2 Option Corridors

Cyan Option Corridor

Orange Option Corridor

Purple West Option Corridor

Dark Green Option Corridor

Yellow Option Corridor

Green Option Corridor

Purple East Option Corridor

Archaeology

Proposed Record of Monument and Places (pRMP)

Record of Monument and Places (RMP)

Sites and Monuments Record (SMR)

Demesne Landscapes (DL)

Archaeological Zone of Notification

Architectural Heritage

National Inventory of Architectural Heritage (NIAH)

Record of Protected Structures (RPS)

Architectural Conservation Area (ACA)

OSi Licence number 2022/OSI_NMA_139
OSi Licence number 2022/18/CCMA

Notes
Disclaimer Note:
The Constraints and Options shown are draft only and subject to change. More detailed assessments, on-going studies and the information received from the public may result in changes to these Constraints and Options.

Note S anta:
T  na srianta agus na roghanna at  l irithe ina bhfoirm dr acht, d'fh adfa  athraithe teacht orthu. Is mar thoradh ar mheas naithe n os mionchruinne, ar staid ar lean nach agus ar eolas  n bpobal go nd adfar athruithe ar na srianta agus na roghanna seo.

Comhairle Chontae Liatroma

Leitrim County Council

Tionscadal  ireann

Project Ireland

2040

Comhairle Contae Ros Com in

Roscommon County Council

An Roinn Iompair

Department of Transport

Tionscadal  ireann

Project Ireland

2040

Comhairle Contae Ros Com in

Roscommon County Council

Key Plan

Consultant

ARUP

Corporate House
City East Business Park
Ballybrit, Galway, Ireland

Tel +353 (0)91 460675
www.carrickdromod.ie
www.arup.ie

Job Title

N4 Carrick-on-Shannon to Dromod Project

Carrick-on-Shannon to Dromod

Scale

1 : 20000 @A3

Role

Archaeology, Architectural and Cultural Heritage

Date

December 2021

Issue	Date	By	Chkd	Appd
P04	22/07/2022	AG	LH	EMC
P03	01/03/2022	AG	LH	HK
P02	28/01/2022	AG	LH	HK
P01	03/12/2021	AG	LH	HK

Drawing Title

Stage 2 Option Corridors
Archaeology, Architectural & Cultural
Heritage Constraints
Sheet 5 of 6

Suitability

Issued for Information (Status S3)

Job No

274219

Figure ID

Figure 8.8.7.1.4

Rev.


P04

Drawing No

274219-ARUP-02-OS-DR-YEARC-002005

Do not scale

  Arup

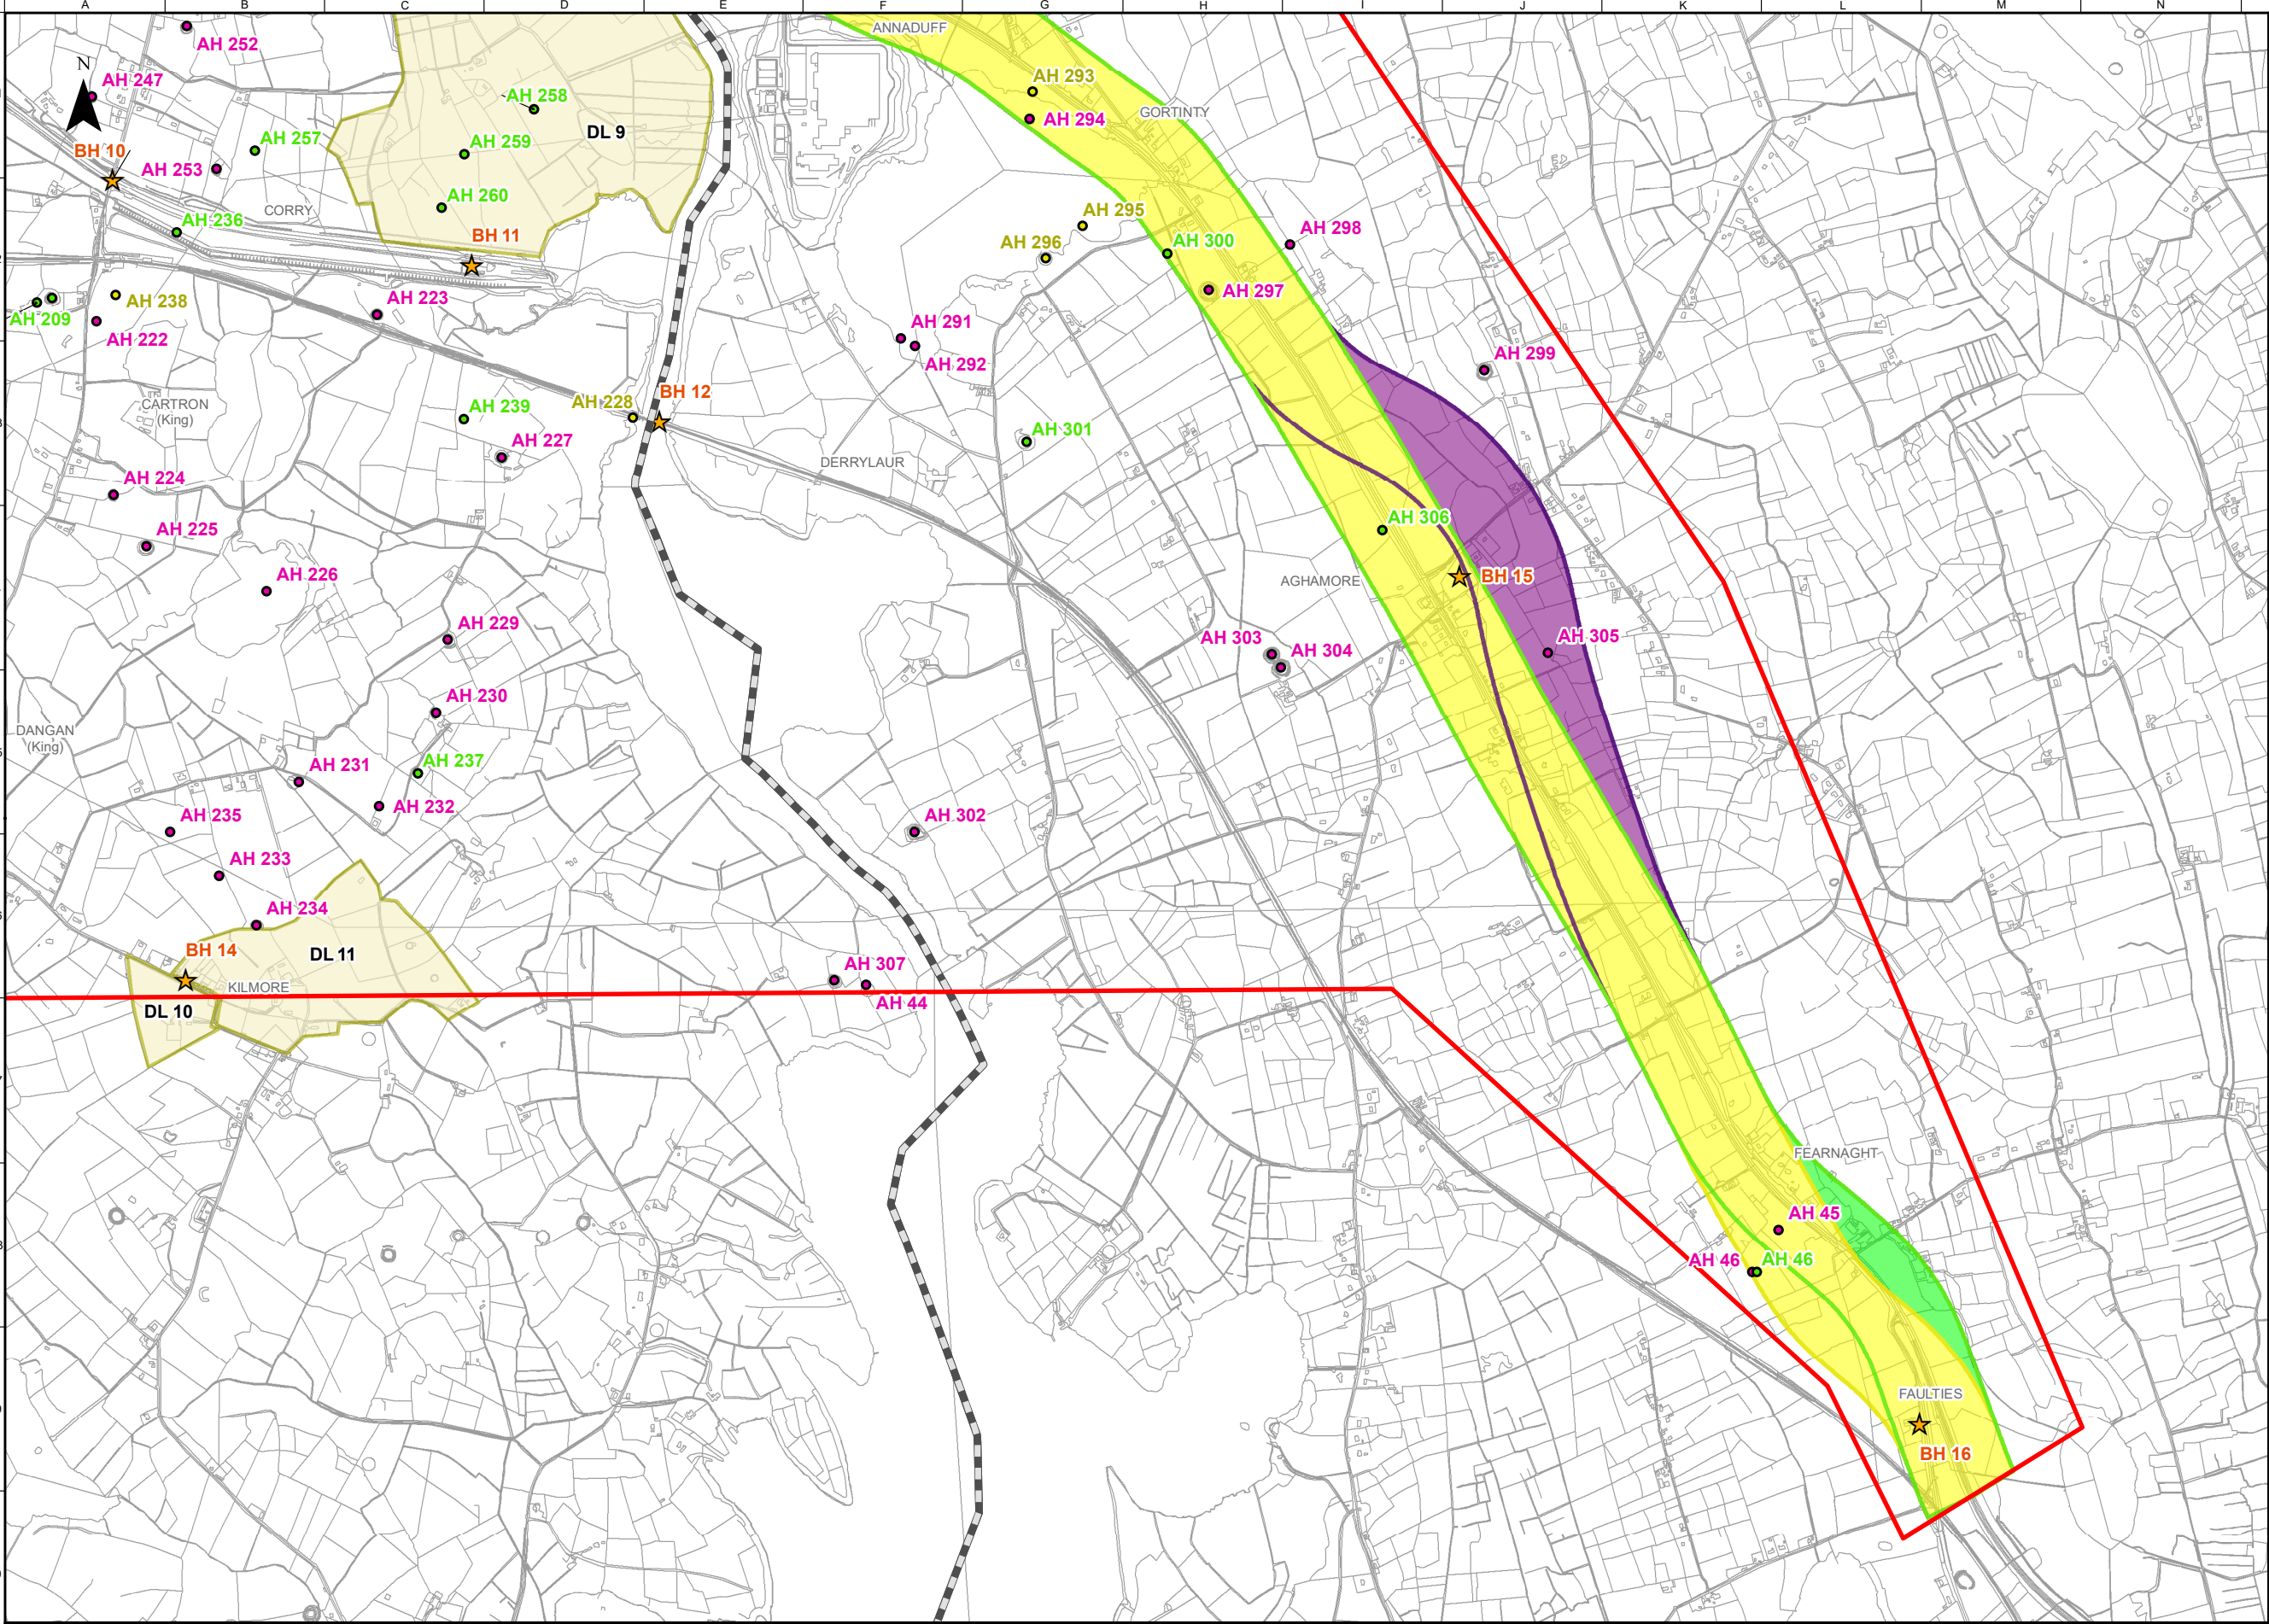

FOR INFORMATION

Legend

Study Area Boundary

Roscommon/Leitrim County Boundary

Stage 2 Option Corridors

Yellow Option Corridor

Green Option Corridor

Purple East Option Corridor

Archaeology

Proposed Record of Monument and Places (pRMP)

Record of Monument and Places (RMP)

Sites and Monuments Record (SMR)

Demesne Landscapes (DL)

Architectural Heritage

National Inventory of Architectural Heritage (NIAH)

Record of Protected Structures (RPS)

OSi Licence number 2022/OSI_NMA_139

OSi Licence number 2022/18/CCMA

Notes

Disclaimer Note:
The Constraints and Options shown are draft only and subject to change. More detailed assessments, on-going studies and the information received from the public may result in changes to these Constraints and Options.

Note Séanta:
Tá na srianta agus na roghanna atá léirithe ina bhfoirm dréacht, d'fhéadfaí athraithe teacht orthu. Is mar thoradh ar mheasúnaithe níos mionchruinne, ar staidéar leanúnach agus ar eolas ón bpobal go ndéadfar athruithe ar na srianta agus na roghanna seo.

Comhairle Contae Liatroma
Leitrim County Council

Comhairle Contae Ros Comáin
Roscommon County Council

An Roinn Iompair
Department of Transport

Tionscadal Éireann
Project Ireland
2040

TII
Bonneagair Iomair Éireann
Transport Infrastructure Ireland

ARUP

Key Plan

Consultant

ARUP

Corporate House
City East Business Park
Ballybrit, Galway, Ireland

Tel +353 (0)91 460675
www.carrickdromod.ie
www.arup.ie

Job Title

N4 Carrick-on-Shannon to Dromod Project

Carrick-on-Shannon to Dromod

Scale 1 : 20000 @A3

Role Archaeology, Architectural and Cultural Heritage

Date December 2021

P04	22/07/2022	AG	LH	EMC
P03	01/03/2022	AG	LH	HK
P02	28/01/2022	AG	LH	HK
P01	03/12/2021	AG	LH	HK
Issue	Date	By	Chkd	Appd

Drawing Title

Stage 2 Option Corridors
Archaeology, Architectural & Cultural
Heritage Constraints
Sheet 6 of 6

Suitability

Issued for Information (Status S3)

Job No	Figure ID	Rev.
274219	Figure 8.8.7.1.5	P04

Drawing No

274219-ARUP-02-OS-DR-YEARC-002006

Do not scale

© Arup