


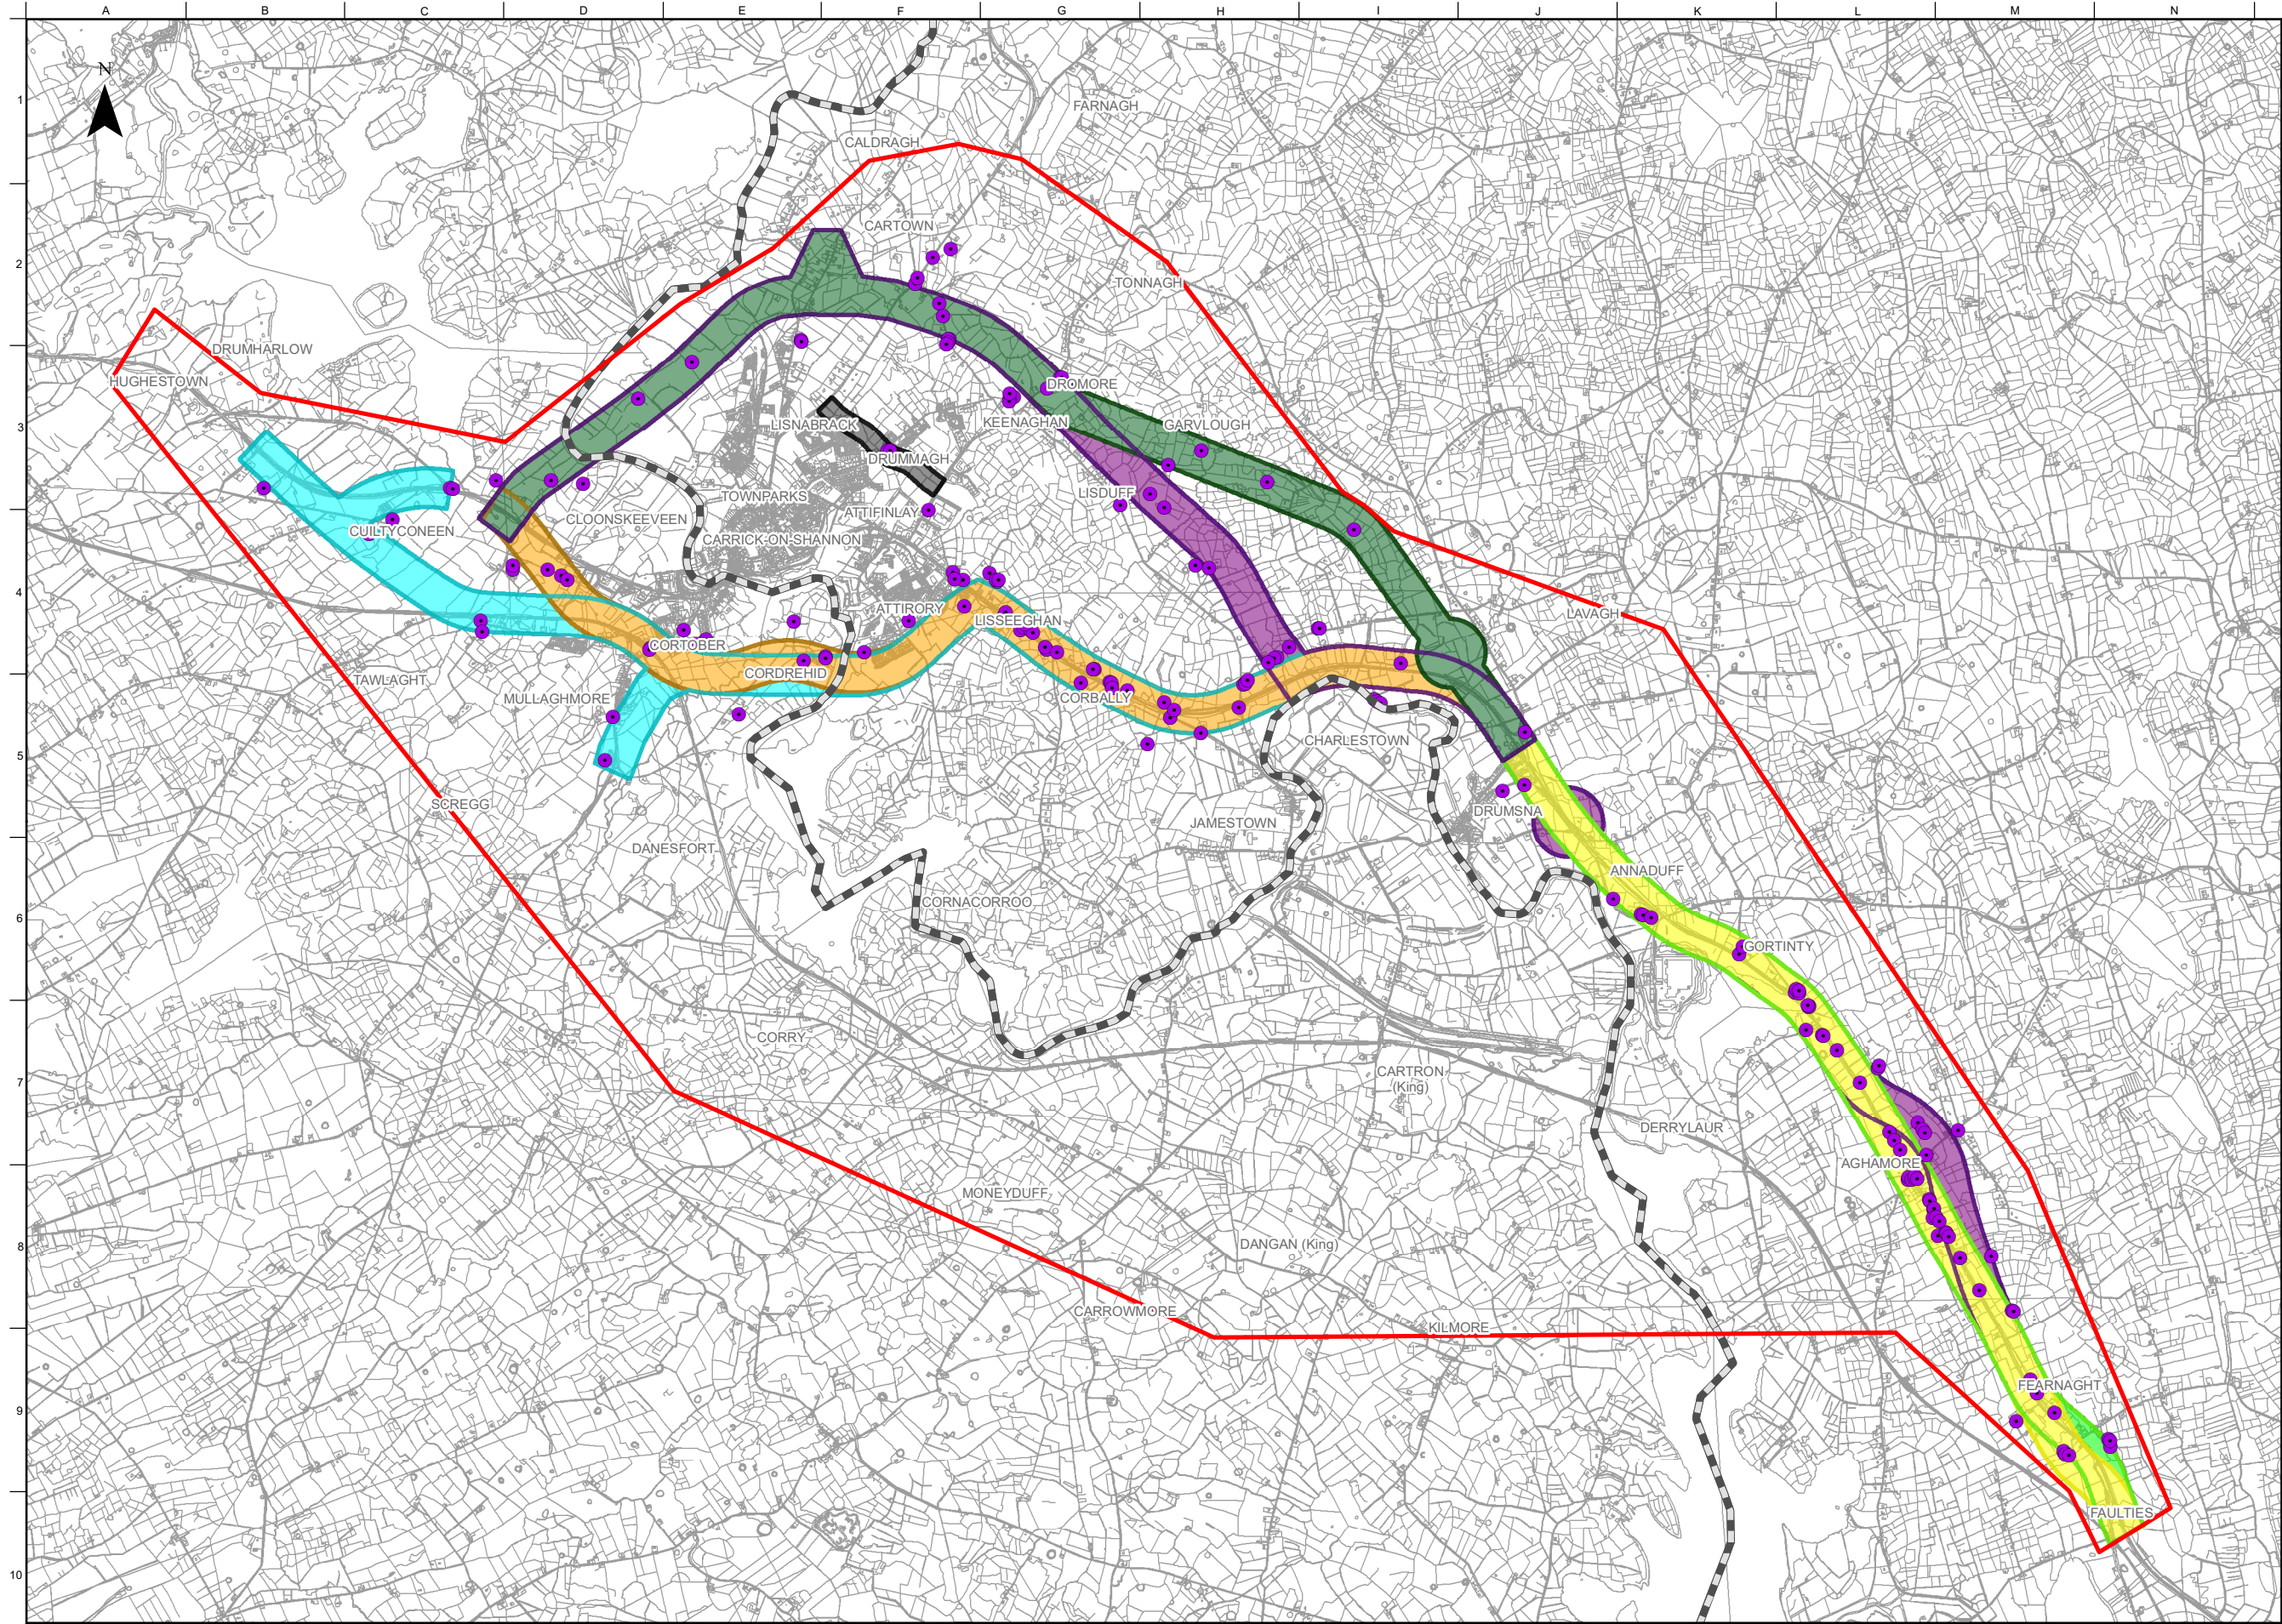

FOR INFORMATION

Legend

Study Area Boundary

Roscommon/Leitrim County Boundary

Stage 2 Option Corridors

Cyan Option Corridor

Orange Option Corridor

Purple West Option Corridor

Dark Green Option Corridor

Black Option Corridor

Yellow Option Corridor

Green Option Corridor

Purple East Option Corridor

Cultural Heritage Sites

OSi Licence number 2022/OSI_NMA_139

OSi Licence number 2022/18/CCMA

Notes

Disclaimer Note:
The Constraints and Options shown are draft only and subject to change. More detailed assessments, on-going studies and the information received from the public may result in changes to these Constraints and Options.

Note Séanta:
Tá na srianta agus na roghanna atá léirithe ina bhfoirm dréacht, d'fhéadfaí athraithe teacht orthu. Is mar thoradh ar mheasúnaithe níos mionchruinne, ar staidéar leanúnach agus ar eolas ón bpobal go ndéadfaí athruithe ar na srianta agus na roghanna seo.

Comhairle Chontae Liatroma
Leitrim County Council

An Roinn Iompair
Department of Transport

Tionscadal Éireann
Project Ireland
2040

TII

Bonneagair Iompair Éireann
Transport Infrastructure Ireland

Roscommon
County Council

Key Plan

Consultant

ARUP

Corporate House
City East Business Park
Ballybrit, Galway, Ireland

Tel +353 (0)91 460675

www.carickdromod.ie

www.arup.ie

Job Title

N4 Carrick-on-Shannon to Dromod Project

Carrick-on-Shannon to Dromod

Scale

1 : 50000 @A3

Role

Archaeology Architectural and Cultural Heritage

Date

January 2022

Issue	Date	By	Chkd	Appd
P03	22/07/2022	AG	LH	EMC
P02	01/03/2022	AG	LH	HK
P01	28/01/2022	AG	LH	HK

Drawing Title

Stage 2 Option Corridors Cultural Heritage Constraints
Sheet 1 of 7

Suitability

Issued for Information (Status S3)

Job No

274219

Figure ID

Figure 8.8.7.2.0

Rev.


P03

Drawing No

274219-ARUP-02-OS-DR-YEARC-002009

Do not scale

© Arup

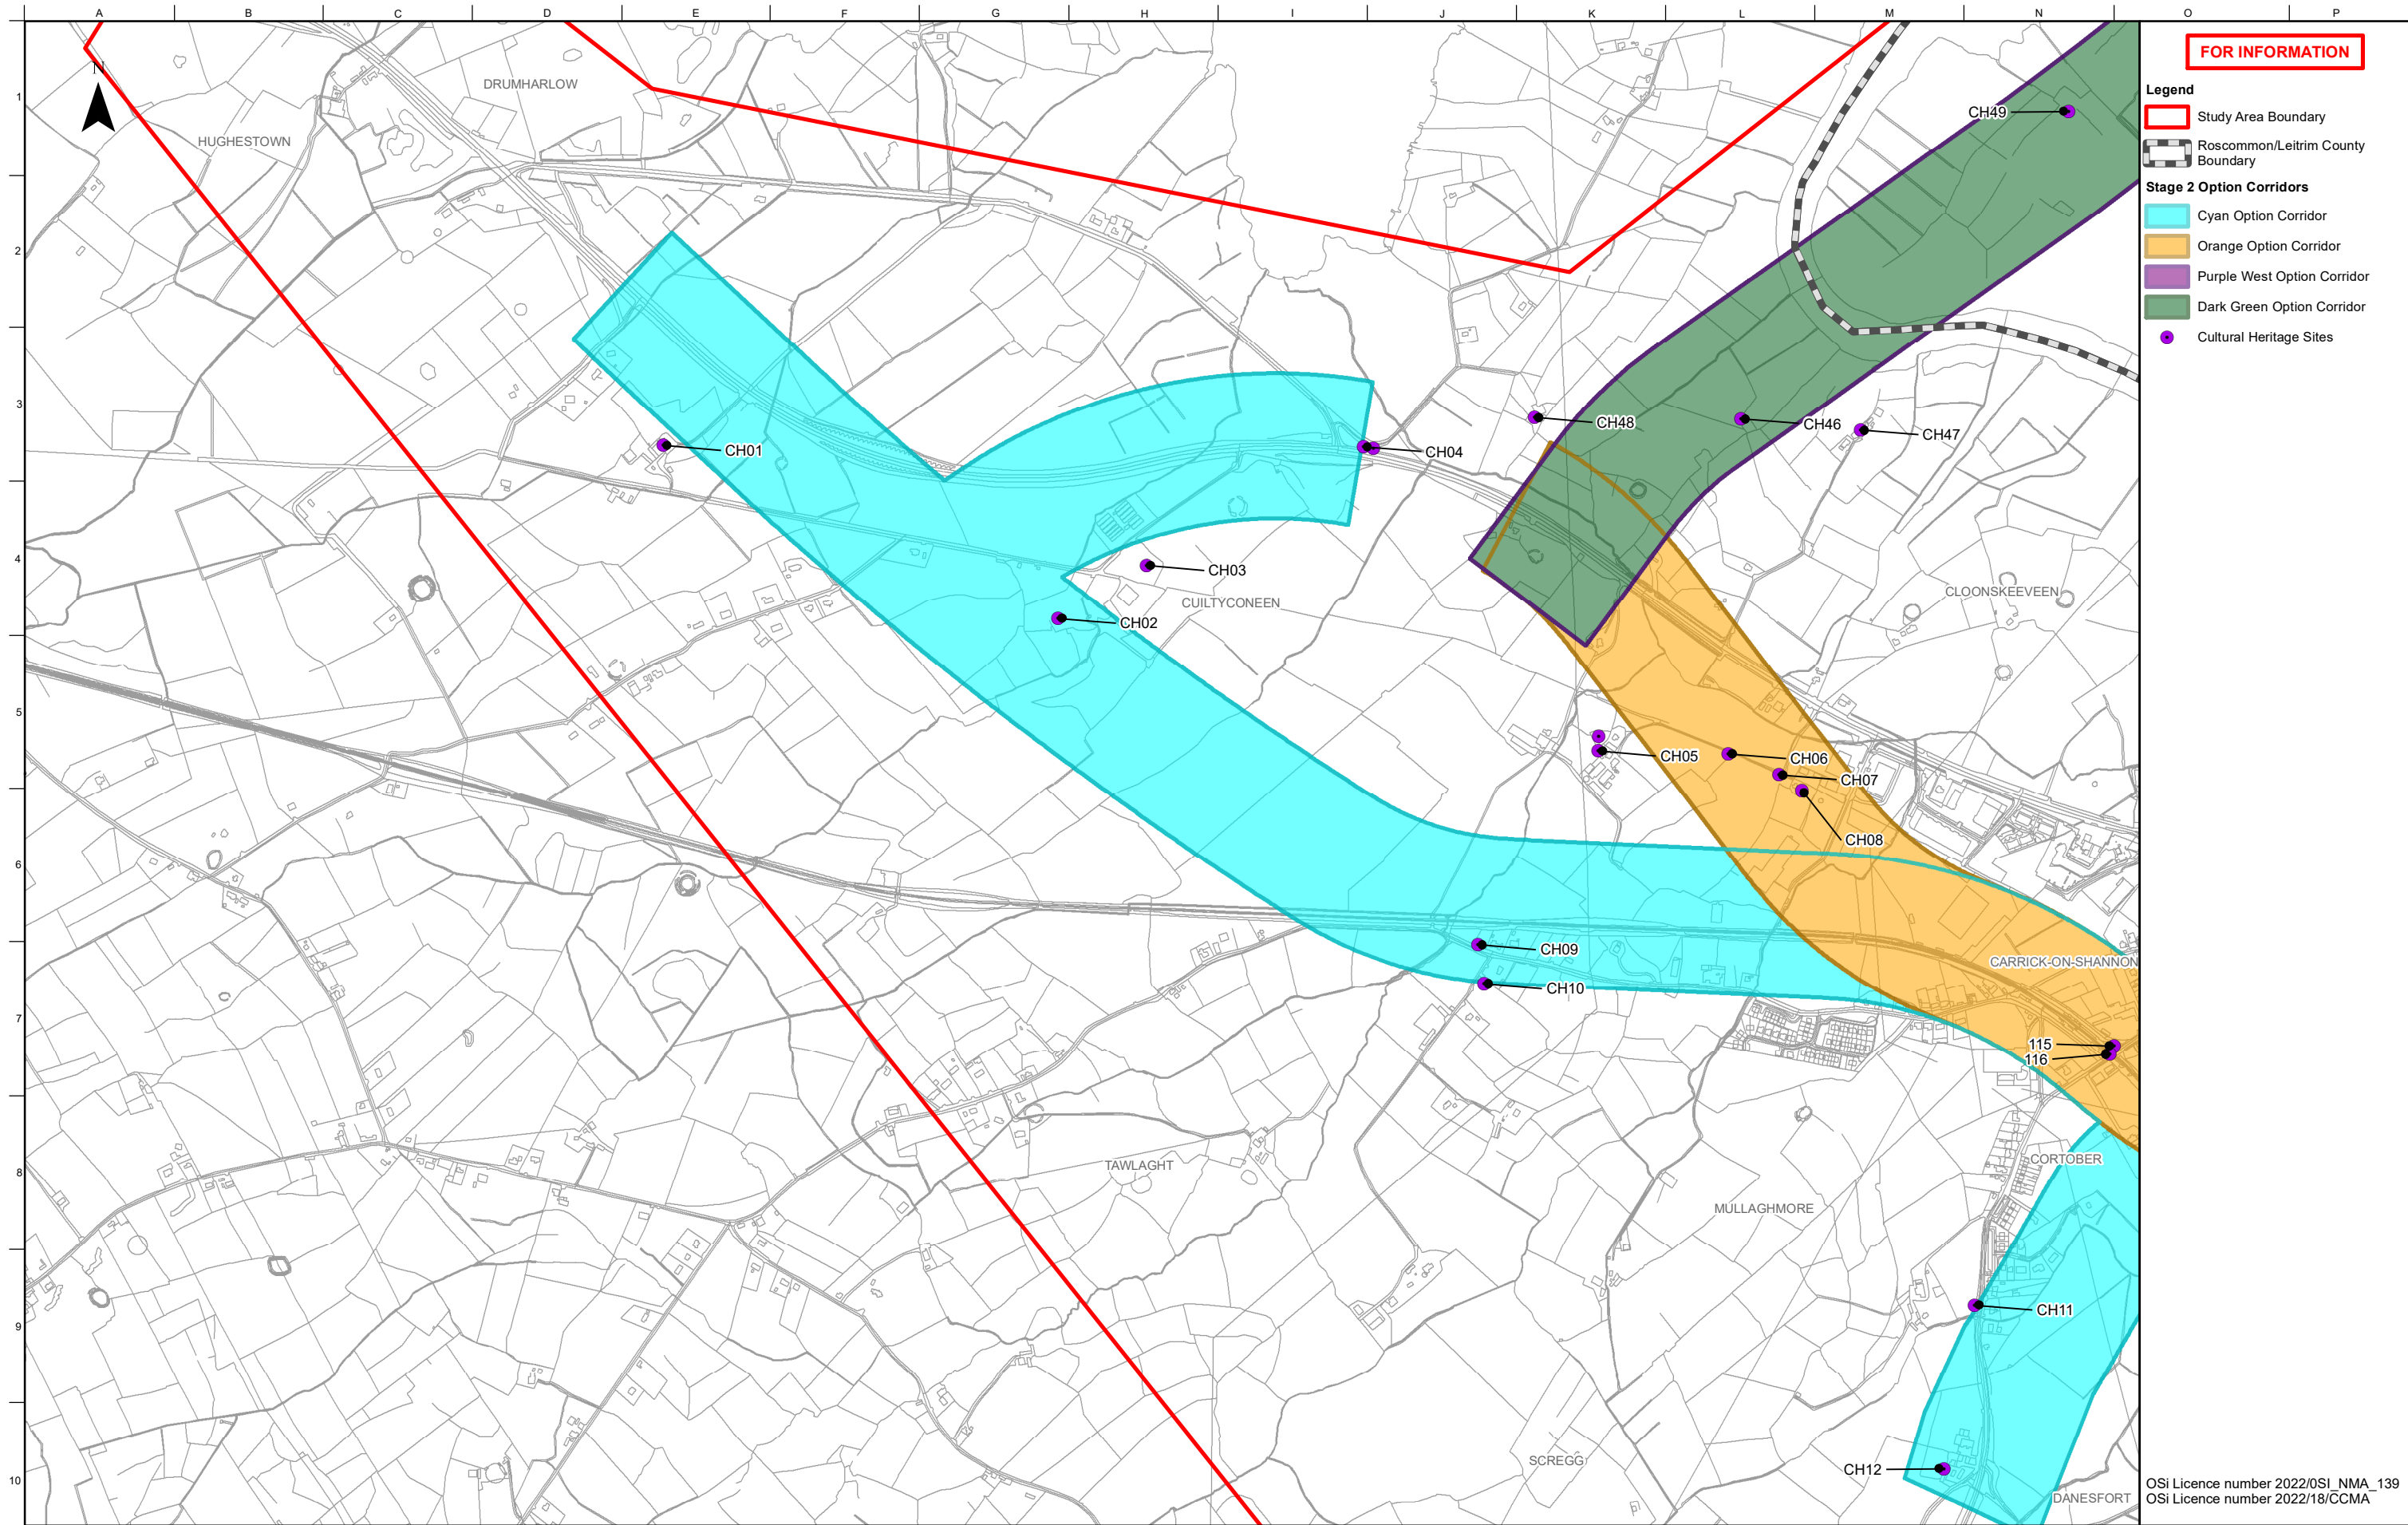

Notes

Disclaimer Note:
The Constraints and Options shown are draft only and subject to change. More detailed assessments, on-going studies and the information received from the public may result in changes to these Constraints and Options.

Note Séanta:
Tá na srianta agus na roghanna atá léirithe ina bhfoirm dréacht, d'fhéadfaí athraithe teacht orthu. Is mar thoradh ar mheasúnaithe níos mionchruinne, ar staidéar leanúnach agus ar eolas ón bpobal go ndéadfaí athruithe ar na srianta agus na roghanna seo.

Clients

Comhairle Chontae Liatroma
Leitrim County Council

Comhairle Contae Ros Comáin
Roscommon County Council


An Roinn Iompair
Department of Transport

Tionscadal Éireann
Project Ireland
2040

TII
Bonnagar Iompair Éireann
Transport Infrastructure Ireland

ARUP

Key Plan

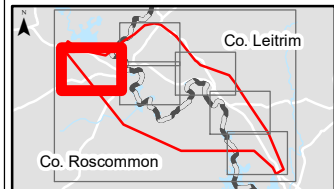

Consultant

ARUP

Corporate House
City East Business Park
Ballybrit, Galway, Ireland

Tel +353 (0)91 460675
www.carrickdromod.ie
www.arup.ie

Job Title
N4 Carrick-on-Shannon to Dromod Project

Scale	1 : 12500	@A3	
Role	Archaeology Architectural and Cultural Heritage		
Date	January 2022		


P03	22/07/2022	AG	LH	EMC
P02	01/03/2022	AG	LH	HK
P01	28/01/2022	AG	LH	HK
Issue	Date	By	Chkd	Appd

Drawing Title
Stage 2 Option Corridors Cultural Heritage Constraints
Sheet 2 of 7

Suitability
Issued for Information (Status S3)

Job No	Figure ID	Rev.
274219	Figure 8.8.7.2.1	P03

Drawing No
274219-ARUP-02-OS-DR-YEARC-002010

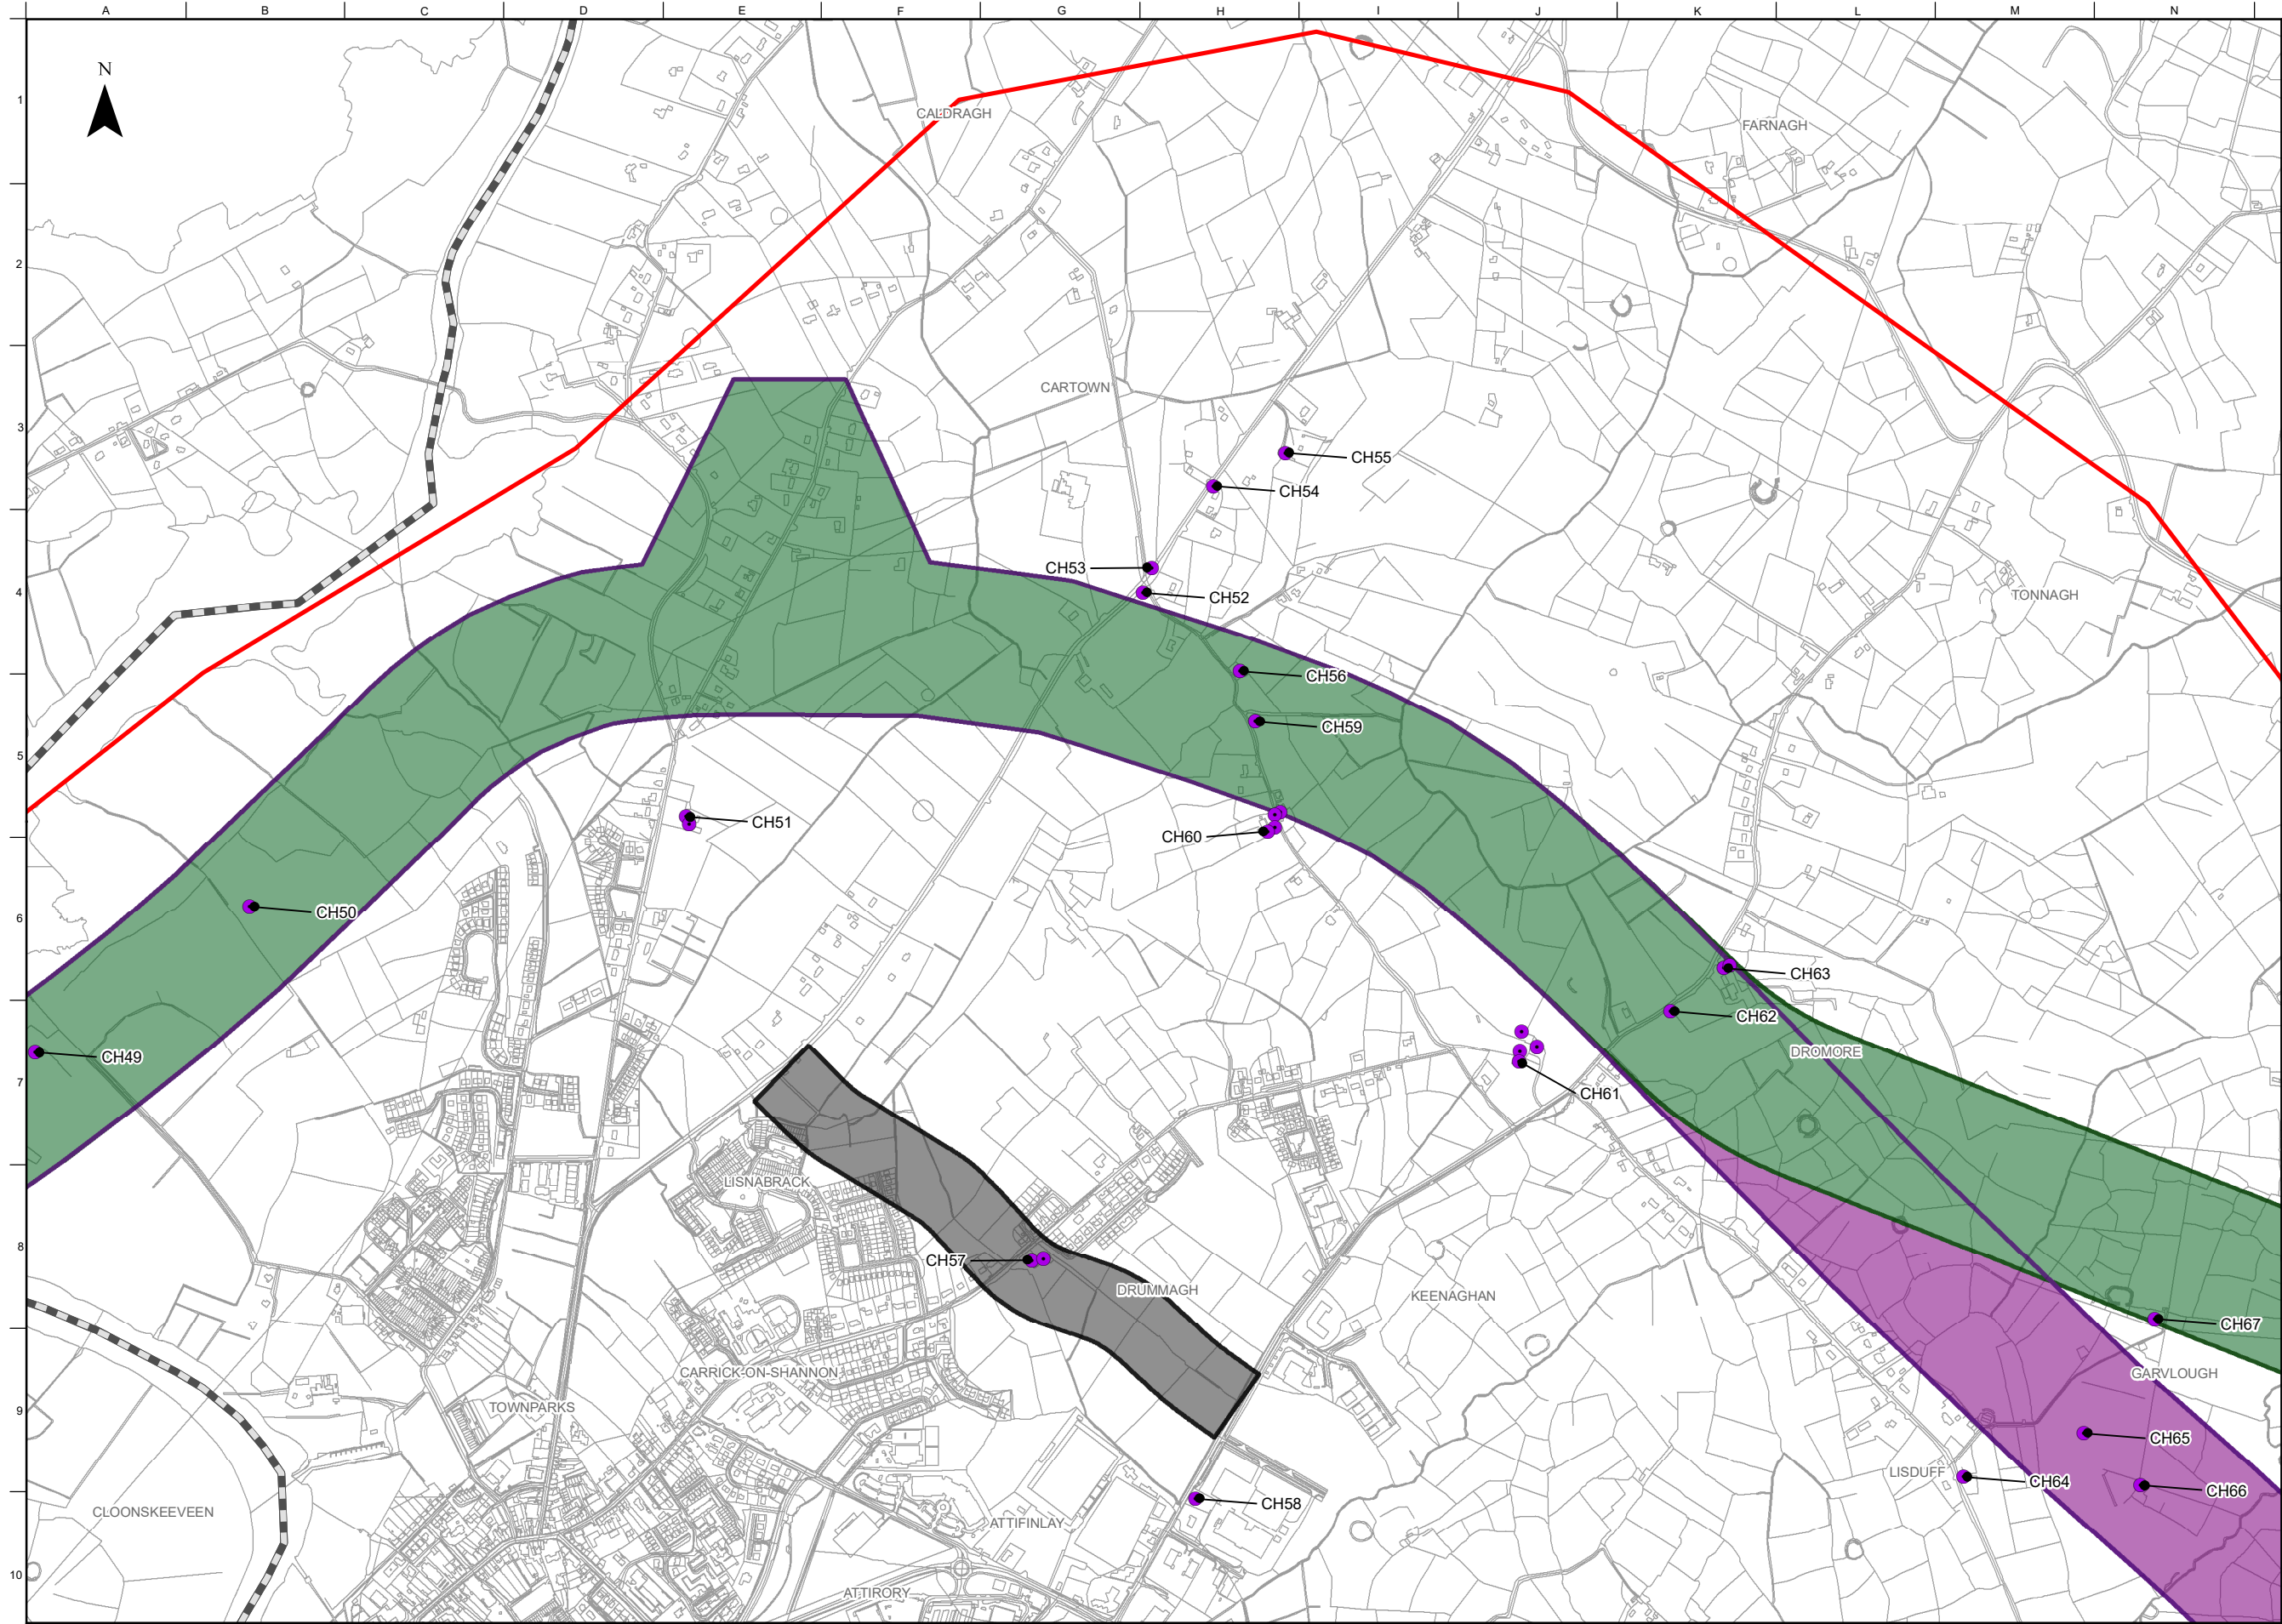

FOR INFORMATION

Legend

Study Area Boundary

Roscommon/Leitrim County Boundary

Stage 2 Option Corridors

Purple West Option Corridor

Dark Green Option Corridor

Black Option Corridor

Cultural Heritage Sites

OSi Licence number 2022/OSI_NMA_139
OSi Licence number 2022/18/CCMA

Notes

Disclaimer Note:
The Constraints and Options shown are draft only and subject to change. More detailed assessments, on-going studies and the information received from the public may result in changes to these Constraints and Options.

Note Séanta:
Tá na srianta agus na roghanna atá léirithe ina bhfoirm dréacht, d'fhéadfaí athraithe teacht orthu. Is mar thoradh ar mheasúnaithe níos mionchruinne, ar staidéar leanúnach agus ar eolas ón bpobal go ndéadfar athruithe ar na srianta agus na roghanna seo.


Comhairle Chontae Liatroma
Leitrim County Council

An Roinn Iompair
Department of Transport

Tionscadal Éireann
Project Ireland
2040

TII
Bonnagar Iompair Éireann
Transport Infrastructure Ireland

Comhairle Contae Ros Comáin
Roscommon County Council

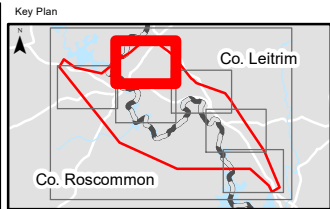

Consultant

ARUP

Corporate House
City East Business Park
Ballybrit, Galway, Ireland

Tel +353 (0)91 460675
www.carrickdromore.ie
www.arup.ie

Job Title

N4 Carrick-on-Shannon to Dromore Project

Carrick-on-Shannon to Dromore

Scale

1 : 12500 @A3

Role

Archaeology Architectural and Cultural Heritage

Date

January 2022

Issue	Date	By	Chkd	Appd
P03	22/07/2022	AG	LH	EMC
P02	01/03/2022	AG	LH	HK
P01	28/01/2022	AG	LH	HK

Drawing Title

Stage 2 Option Corridors Cultural Heritage Constraints
Sheet 3 of 7


Suitability

Issued for Information (Status S3)

Job No	Figure ID	Rev.
274219	Figure 8.8.7.2.2	P03

Drawing No

274219-ARUP-02-OS-DR-YEARC-002011

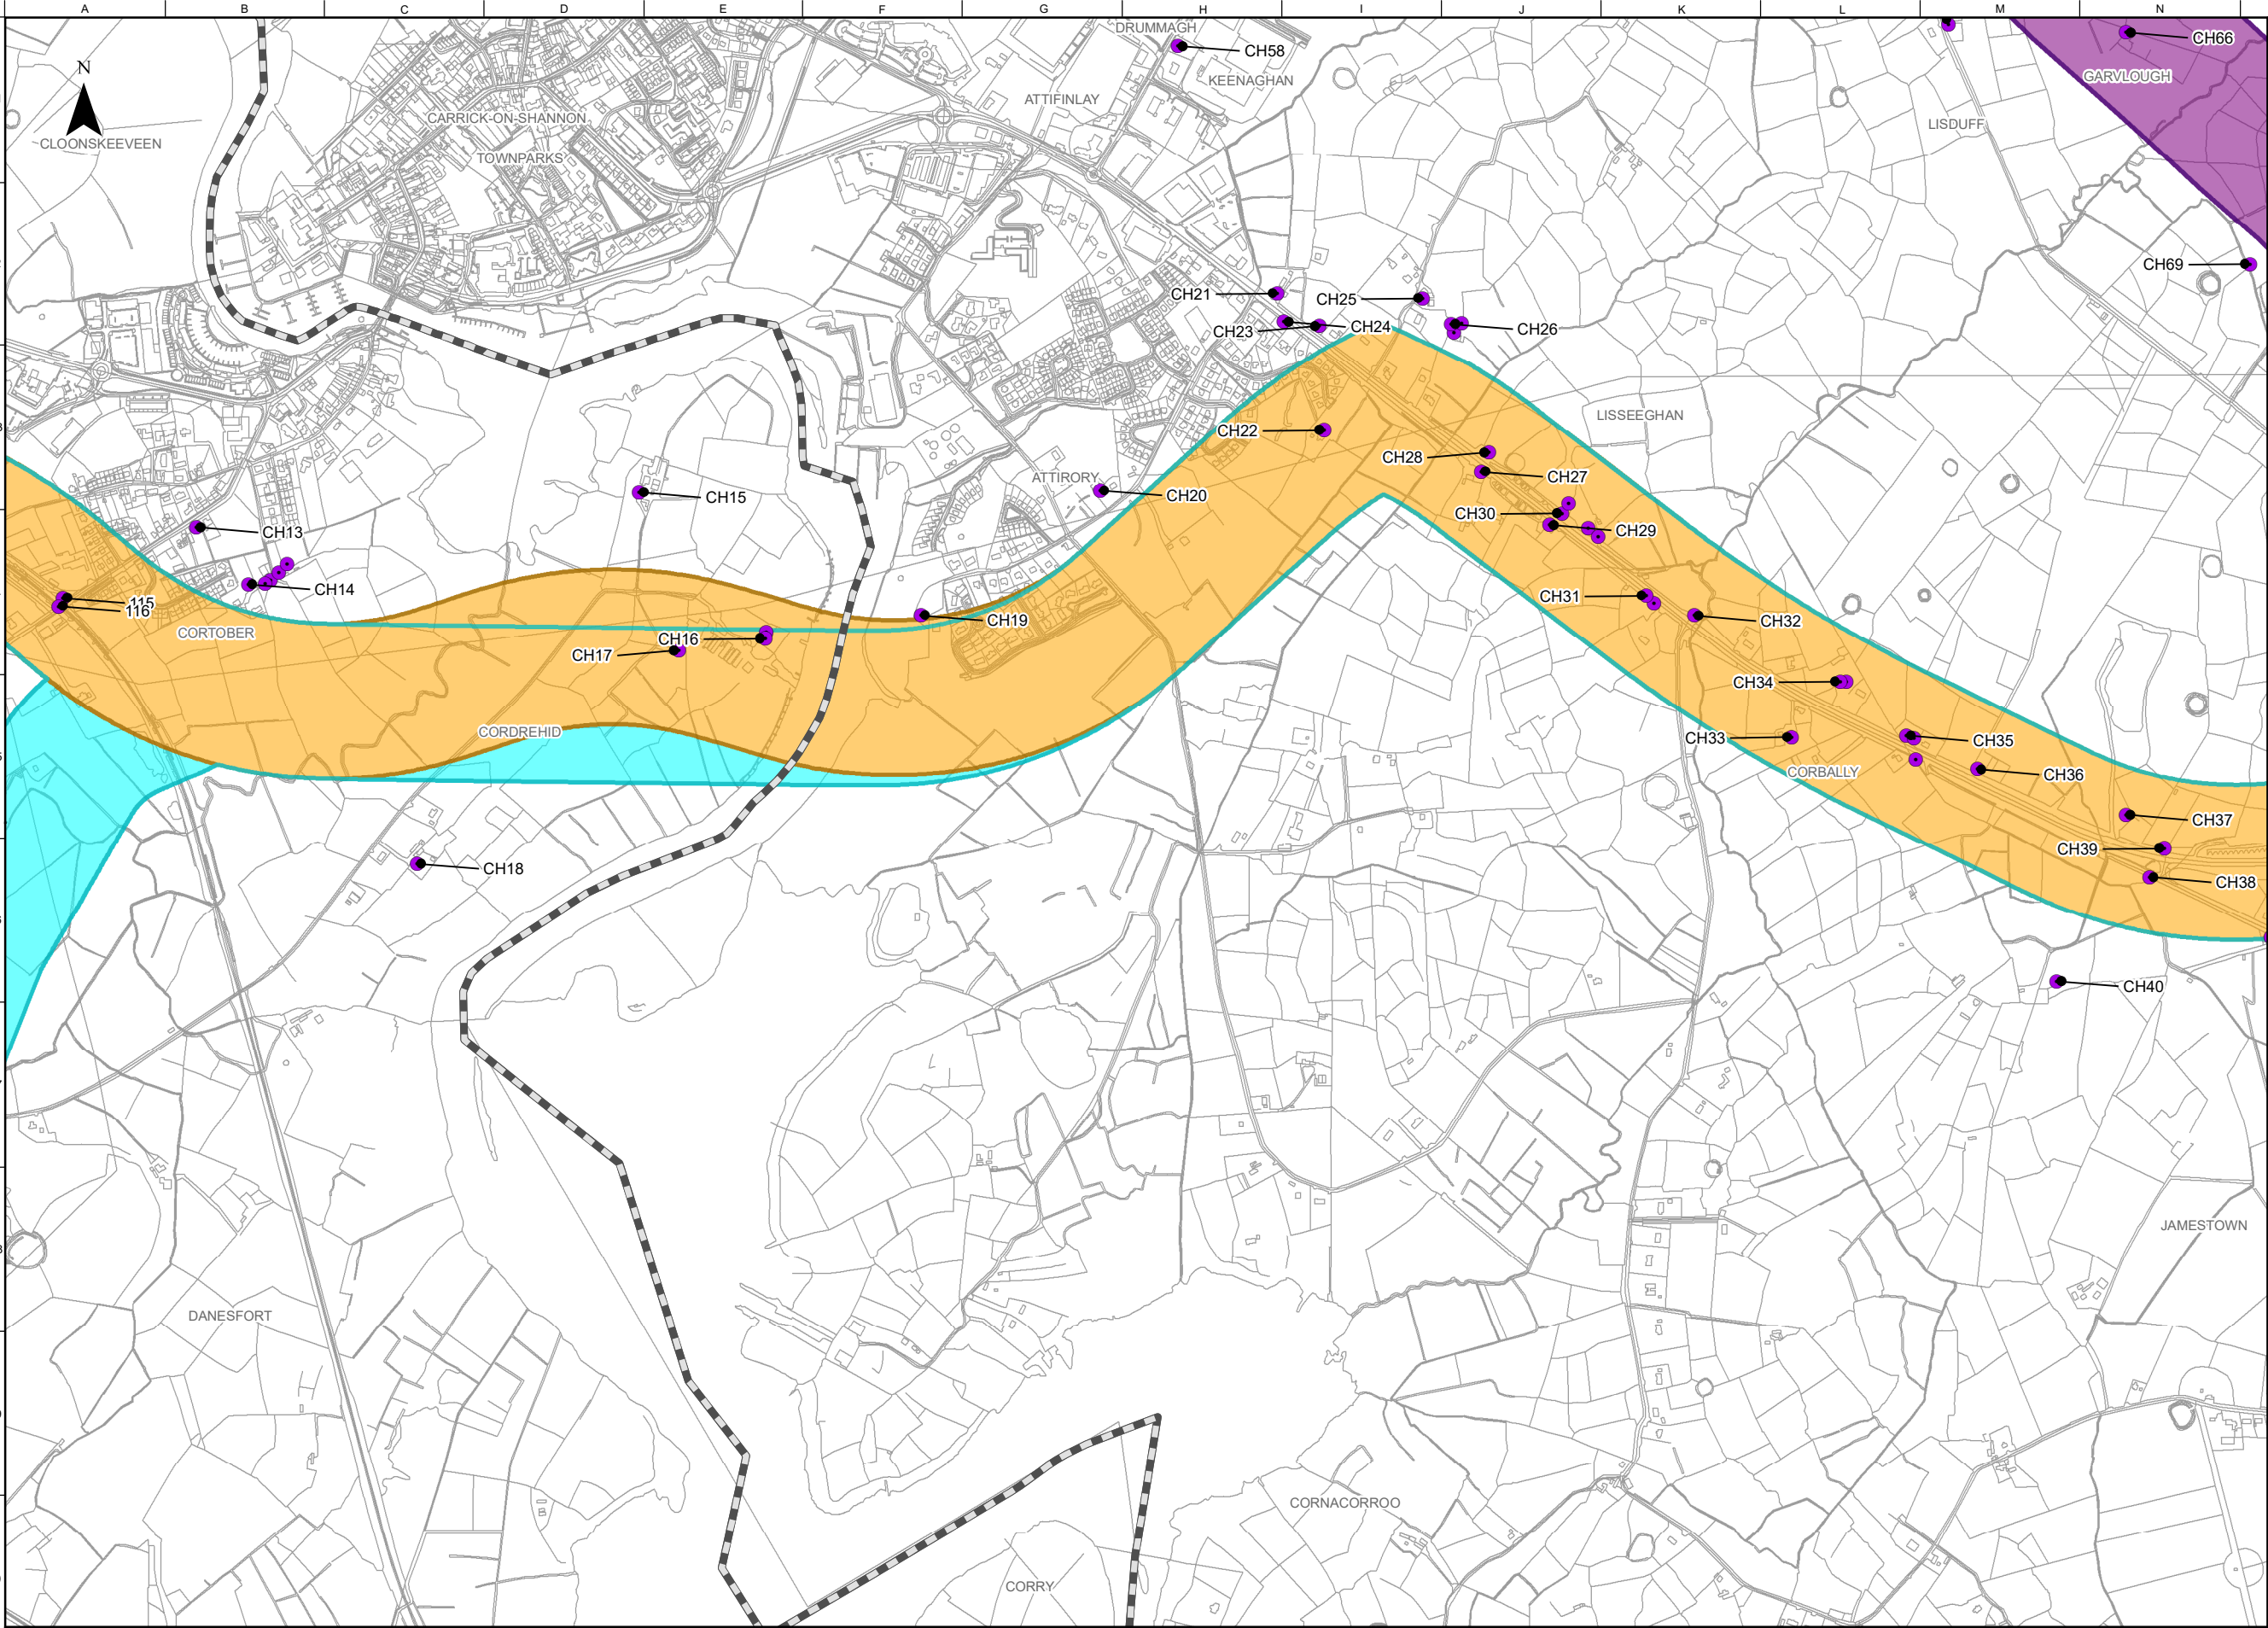

FOR INFORMATION

Legend

Study Area Boundary

Roscommon/Leitrim County Boundary

Stage 2 Option Corridors

Cyan Option Corridor

Orange Option Corridor

Purple West Option Corridor

Cultural Heritage Sites

OSi Licence number 2022/OSI_NMA_139

OSi Licence number 2022/18/CCMA

Notes

Disclaimer Note:
The Constraints and Options shown are draft only and subject to change. More detailed assessments, on-going studies and the information received from the public may result in changes to these Constraints and Options.

Note Séanta:
Tá na srianta agus na roghanna atá léirithe ina bhfoirm dréacht, d'fhéadfaí athraithe teacht orthu. Is mar thoradh ar mheasúnaithe níos mionchruinne, ar staidéar leanúnach agus ar eolas ón bpobal go ndéadfar athruithe ar na srianta agus na roghanna seo.

Clients

Comhairle Chontae Liatroma
Leitrim County Council


Comhairle Contae Ros Comáin
Roscommon County Council

An Roinn Iompair
Department of Transport

Tionscadal Éireann
Project Ireland
2040

TII
Transport Infrastructure Ireland

ARUP

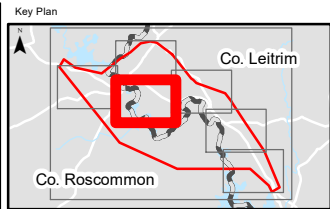

Consultant

ARUP

Corporate House
City East Business Park
Ballybrit, Galway, Ireland

Tel +353 (0)91 460675
www.carrickdromod.ie
www.arup.ie

Job Title

N4 Carrick-on-Shannon to Dromod Project

Carrick-on-Shannon to Dromod

Scale 1 : 12500 @A3

Role Archaeology Architectural and Cultural Heritage

Date January 2022

Issue	Date	By	Chkd	Appd
P03	22/07/2022	AG	LH	EMC
P02	01/03/2022	AG	LH	HK
P01	28/01/2022	AG	LH	HK

Drawing Title

Stage 2 Option Corridors Cultural Heritage Constraints
Sheet 4 of 7


Suitability

Issued for Information (Status S3)

Job No	Figure ID	Rev.
274219	Figure 8.8.7.2.3	P03

Drawing No

274219-ARUP-02-OS-DR-YEARC-002012

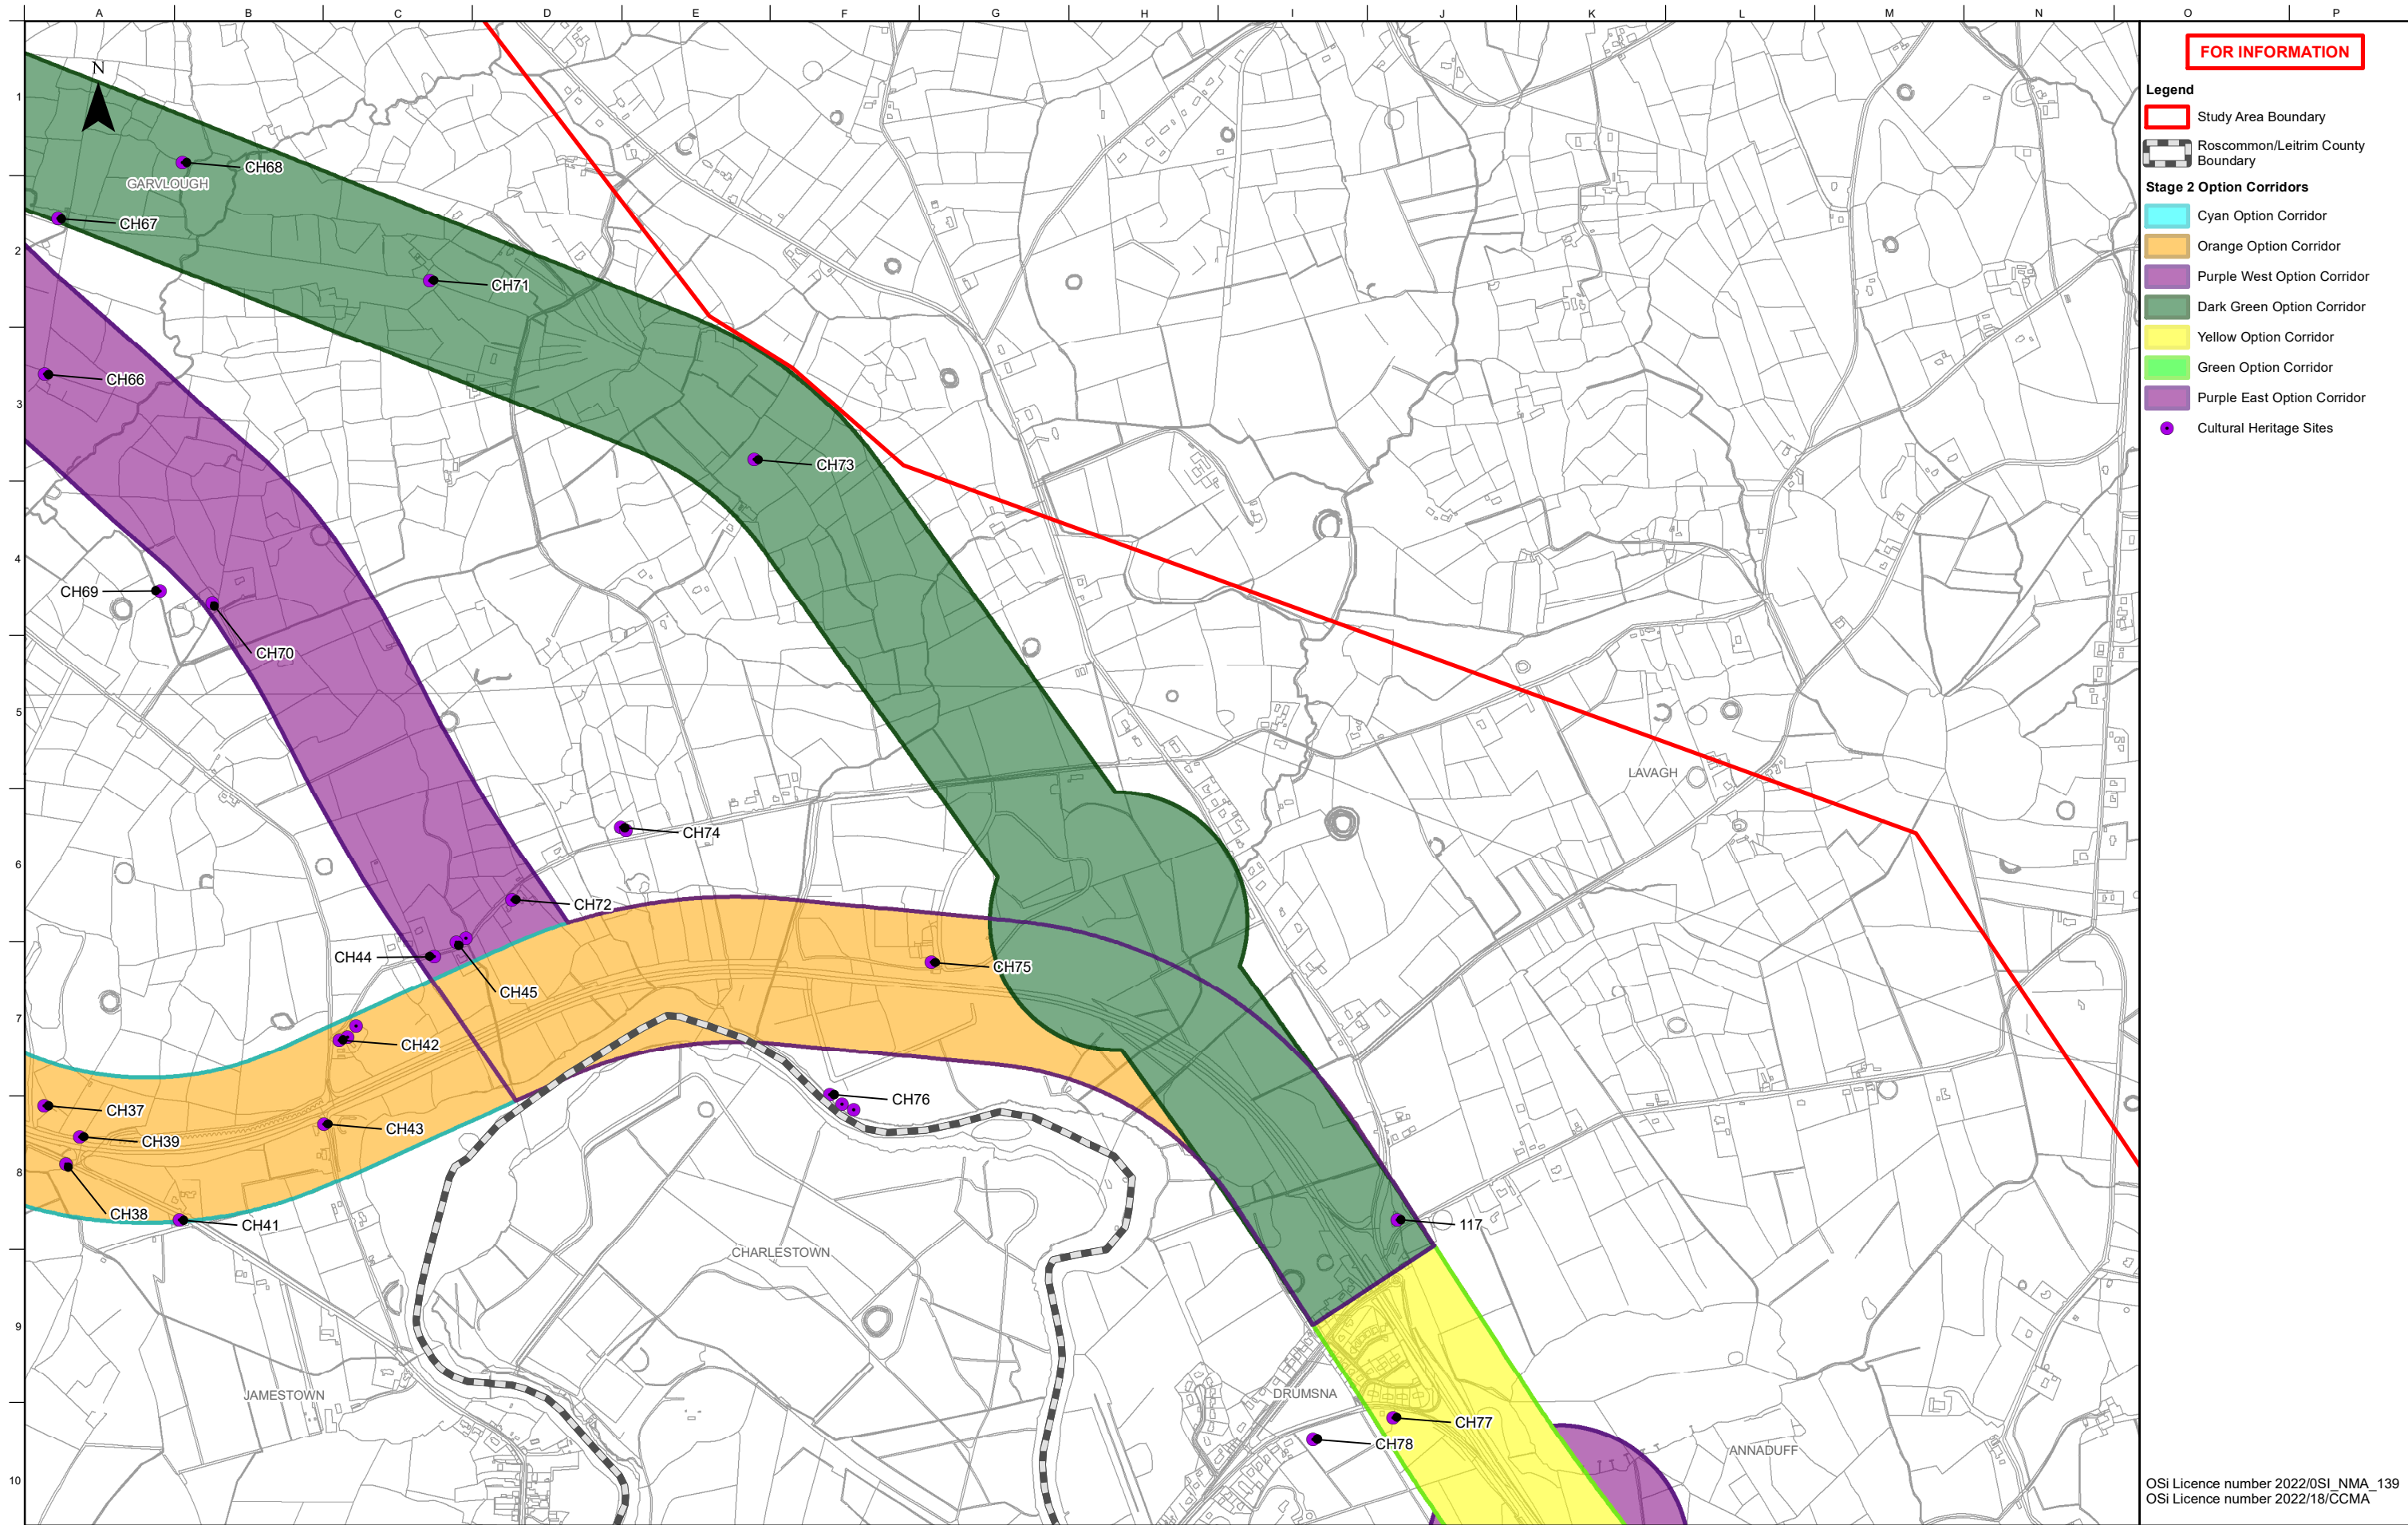

Notes

Disclaimer Note:
The Constraints and Options shown are draft only and subject to change. More detailed assessments, on-going studies and the information received from the public may result in changes to these Constraints and Options.

Note Séanta:
Tá na srianta agus na roghanna atá léirithe ina bhfoirm dréacht, d'fhéadfaí athraithe teacht orthu. Is mar thoradh ar mheasúnaithe níos mionchruinne, ar staidéar leanúnach agus ar eolas ón bpobal go ndéadfaí athruithe ar na srianta agus na roghanna seo.

Clients

Comhairle Chontae Liatroma
Leitrim County Council


Comhairle Contae Ros Comáin
Roscommon County Council

An Roinn Iompair
Department of Transport

Tionscadal Éireann
Project Ireland
2040

TII
Bonneagar Iompair Éireann
Transport Infrastructure Ireland

ARUP

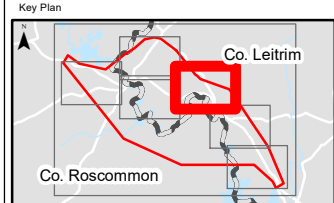

Consultant

ARUP

Corporate House
City East Business Park
Ballybrit, Galway, Ireland

Tel +353 (0)91 460675
www.carrickdromod.ie
www.arup.ie

Job Title

N4 Carrick-on-Shannon to Dromod Project

Carrick-on-Shannon to Dromod

Scale 1 : 12500 @A3

Role Archaeology Architectural and Cultural Heritage

Date January 2022

Issue	Date	By	Chkd	Appd
P03	22/07/2022	AG	LH	EMC
P02	01/03/2022	AG	LH	HK
P01	28/01/2022	AG	LH	HK

Drawing Title

Stage 2 Option Corridors Cultural Heritage Constraints
Sheet 5 of 7

Suitability

Issued for Information (Status S3)

Job No	Figure ID	Rev.
274219	Figure 8.8.7.2.4	P03

Drawing No

274219-ARUP-02-OS-DR-YEARC-002013



Notes

Disclaimer Note:
The Constraints and Options shown are draft only and subject to change. More detailed assessments, on-going studies and the information received from the public may result in changes to these Constraints and Options.

Note Séanta:
Tá na srianta agus na roghanna atá léirithe ina bhfoirm dréacht, d'fhéadfaí athraithe teacht orthu. Is mar thoradh ar mheasúnaithe níos mionchruinne, ar staidéar leanúnach agus ar eolas ón bpobal go ndéadfar athruithe ar na srianta agus na roghanna seo.

Clients

Comhairle Chontae Liatroma
Leitrim County Council

An Roinn Iompair
Department of Transport

Tionscadal Éireann
Project Ireland
2040

Ros Comáin
Ros Comáin
Roscommon County Council

TII
Bonneagair Iompair Éireann
Transport Infrastructure Ireland

ARUP

Key Plan

Consultant

ARUP

Corporate House
City East Business Park
Ballybrit, Galway, Ireland

Tel +353 (0)91 460675
www.carrickdromod.ie
www.arup.ie

Job Title

N4 Carrick-on-Shannon to Dromod Project

Carrick-on-Shannon to Dromod

Scale 1 : 12500 @A3

Role Archaeology Architectural and Cultural Heritage

Date January 2022

P03	22/07/2022	AG	LH	EMC
P02	01/03/2022	AG	LH	HK
P01	28/01/2022	AG	LH	HK
Issue	Date	By	Chkd	Appd

Drawing Title

Stage 2 Option Corridors Cultural Heritage Constraints
Sheet 6 of 7


Suitability

Issued for Information (Status S3)

Job No	Figure ID	Rev.
274219	Figure 8.8.7.2.5	P03

Drawing No

274219-ARUP-02-OS-DR-YEARC-002014

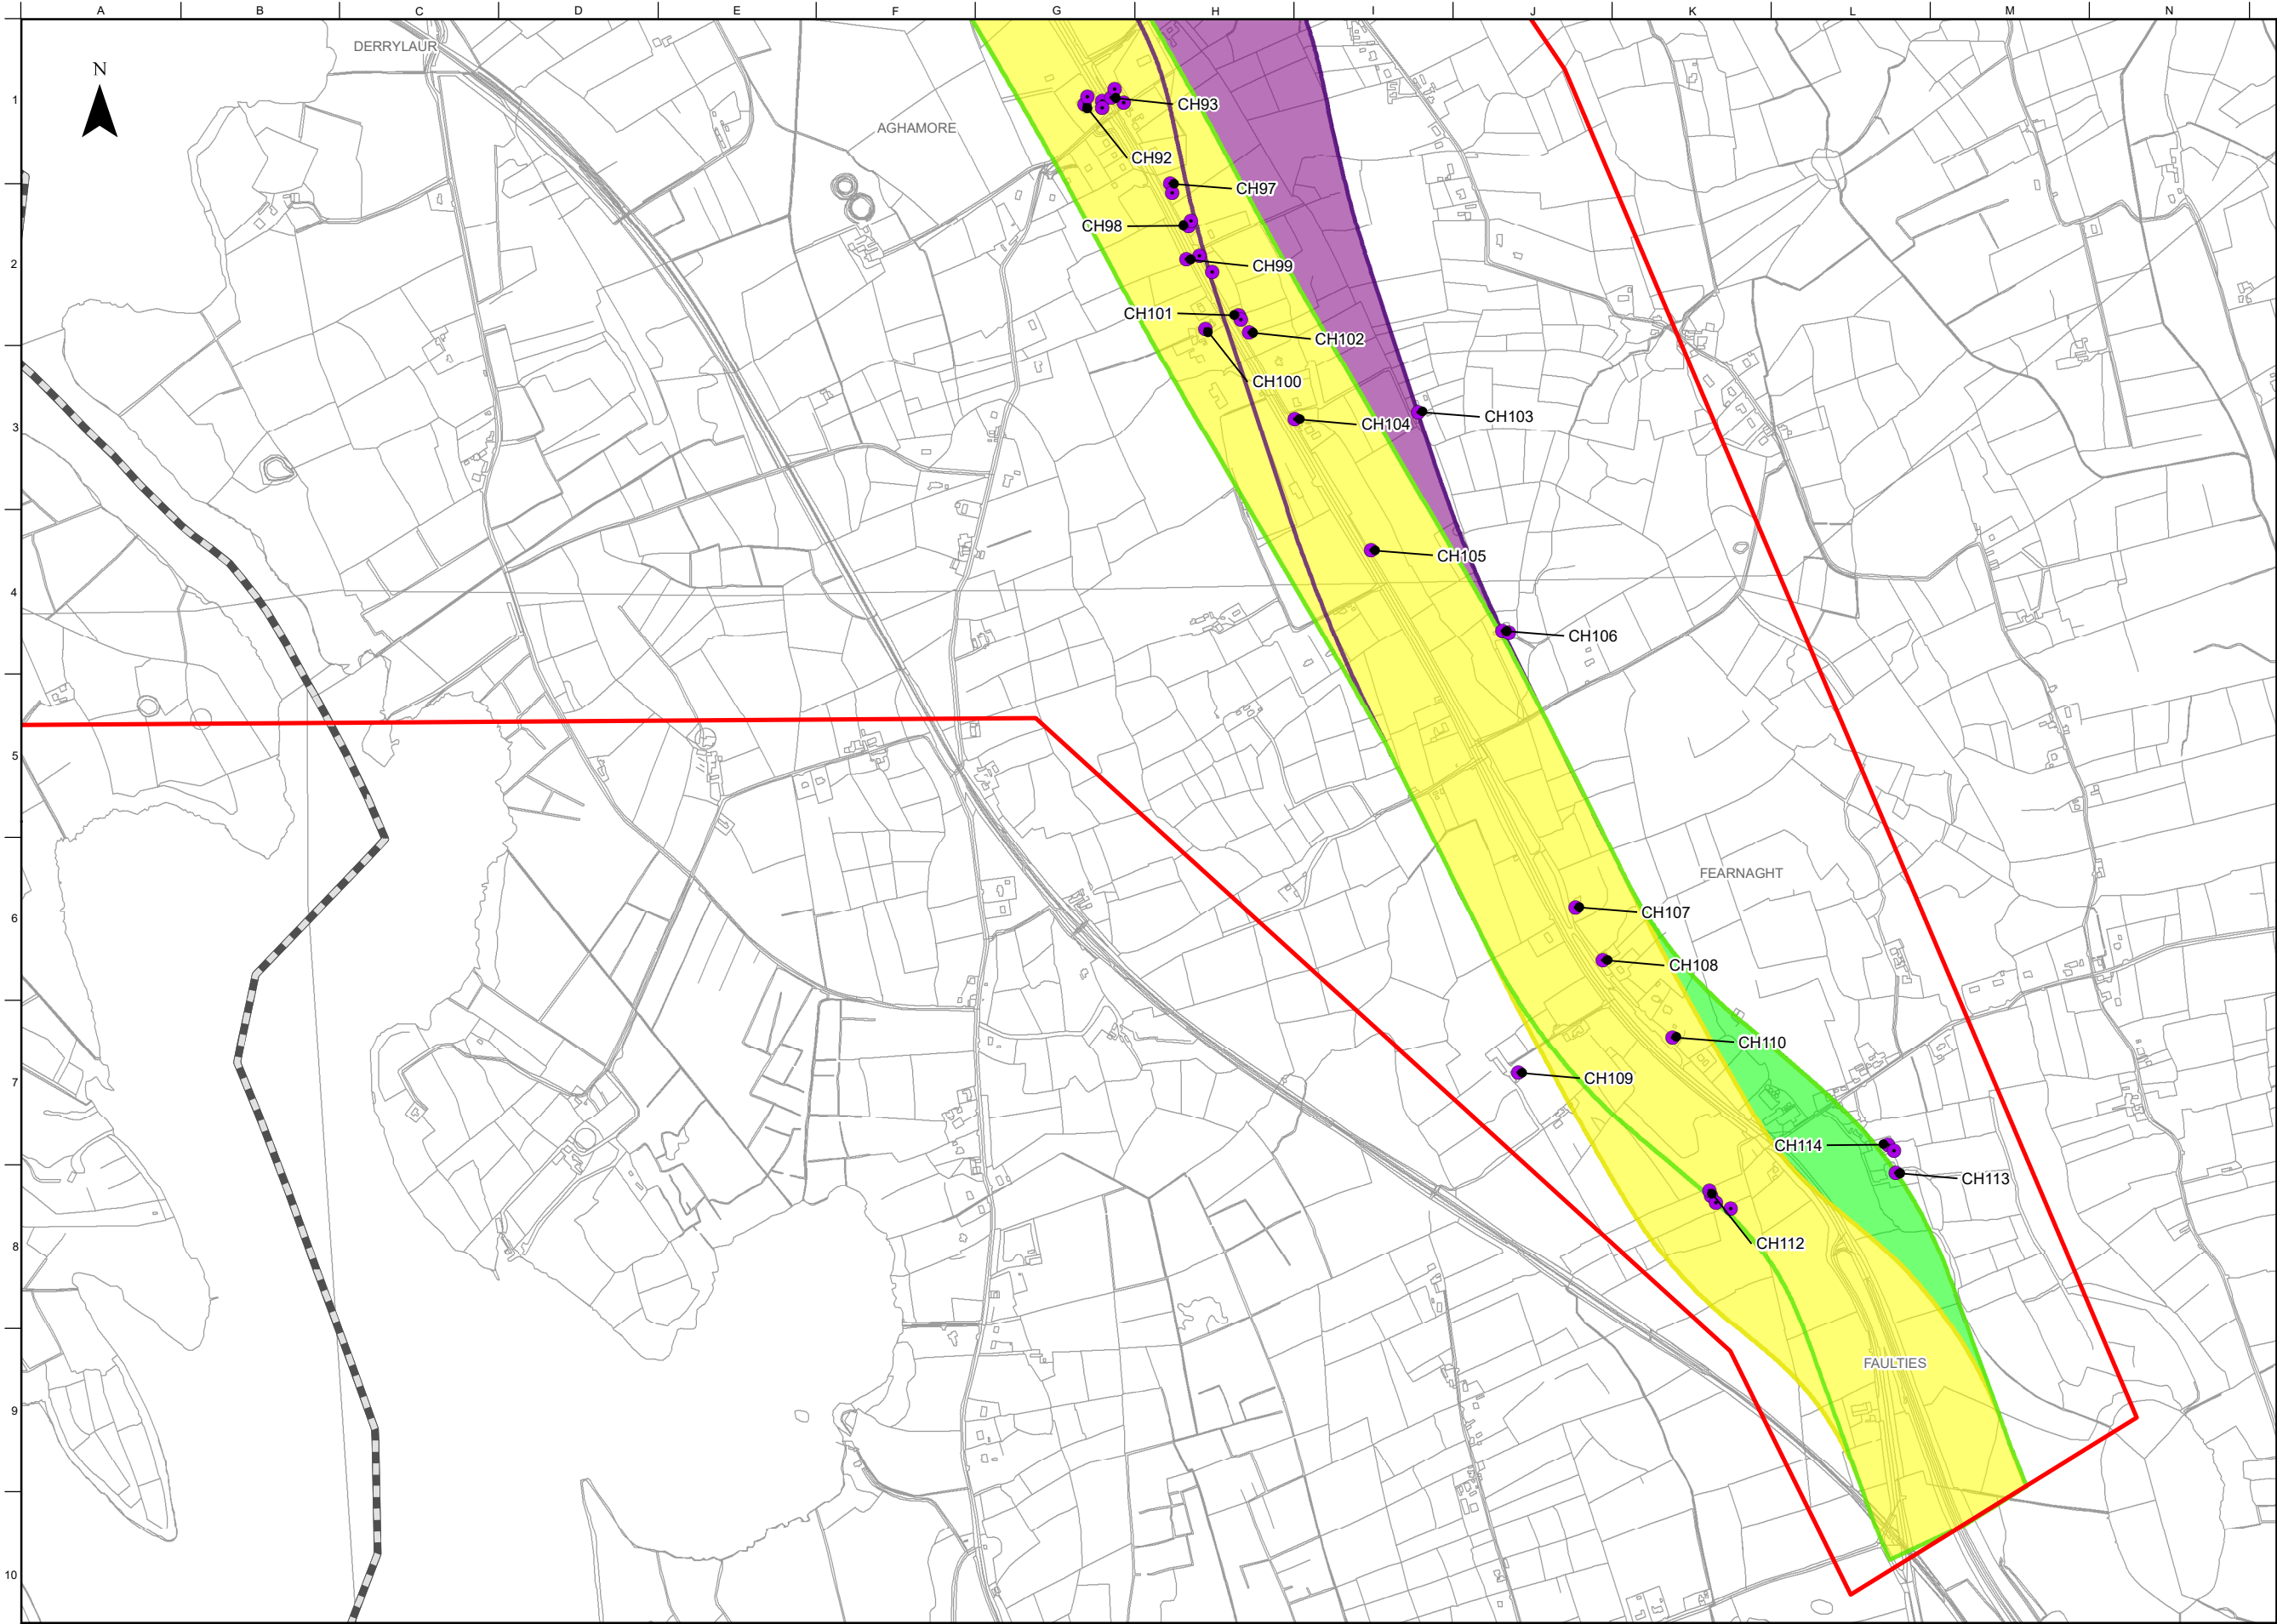

FOR INFORMATION

Legend

Study Area Boundary

Roscommon/Leitrim County Boundary

Stage 2 Option Corridors

Yellow Option Corridor

Green Option Corridor

Purple East Option Corridor

Cultural Heritage Sites

Notes

Disclaimer Note:
The Constraints and Options shown are draft only and subject to change. More detailed assessments, on-going studies and the information received from the public may result in changes to these Constraints and Options.

Note Séanta:
Tá na srianta agus na roghanna atá léirithe ina bhfoirm dréacht, d'fhéadfaí athraithe teacht orthu. Is mar thoradh ar mheasúnaithe níos mionchruinne, ar staidéar leanúnach agus ar eolas ón bpobal go ndéadfar athruithe ar na srianta agus na roghanna seo.

Comhairle Chontae Liatroma
Leitrim County Council


Comhairle Contae Ros Comáin
Roscommon County Council

An Roinn Iompair
Department of Transport

Tionscadal Éireann
Project Ireland 2040

TII
Bonneagair Iompair Éireann
Transport Infrastructure Ireland

ARUP

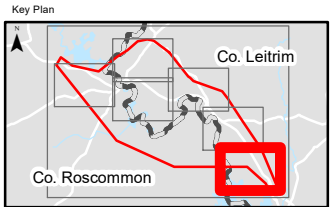

Consultant

ARUP

Corporate House
City East Business Park
Ballybrit, Galway, Ireland

Tel +353 (0)91 460675
www.carrickdromod.ie
www.arup.ie

Job Title
N4 Carrick-on-Shannon to Dromod Project

Carrick-on-Shannon to Dromod

Scale
1 : 12500 @A3

Role
Archaeology Architectural and Cultural Heritage

Date
January 2022

Issue	Date	By	Chkd	Appd
P03	22/07/2022	AG	LH	EMC
P02	01/03/2022	AG	LH	HK
P01	28/01/2022	AG	LH	HK

Drawing Title
Stage 2 Option Corridors Cultural Heritage Constraints
Sheet 7 of 7

Suitability
Issued for Information (Status S3)

Job No	Figure ID	Rev.
274219	Figure 8.8.7.2.6	P03

Drawing No
274219-ARUP-02-OS-DR-YEARC-002015