


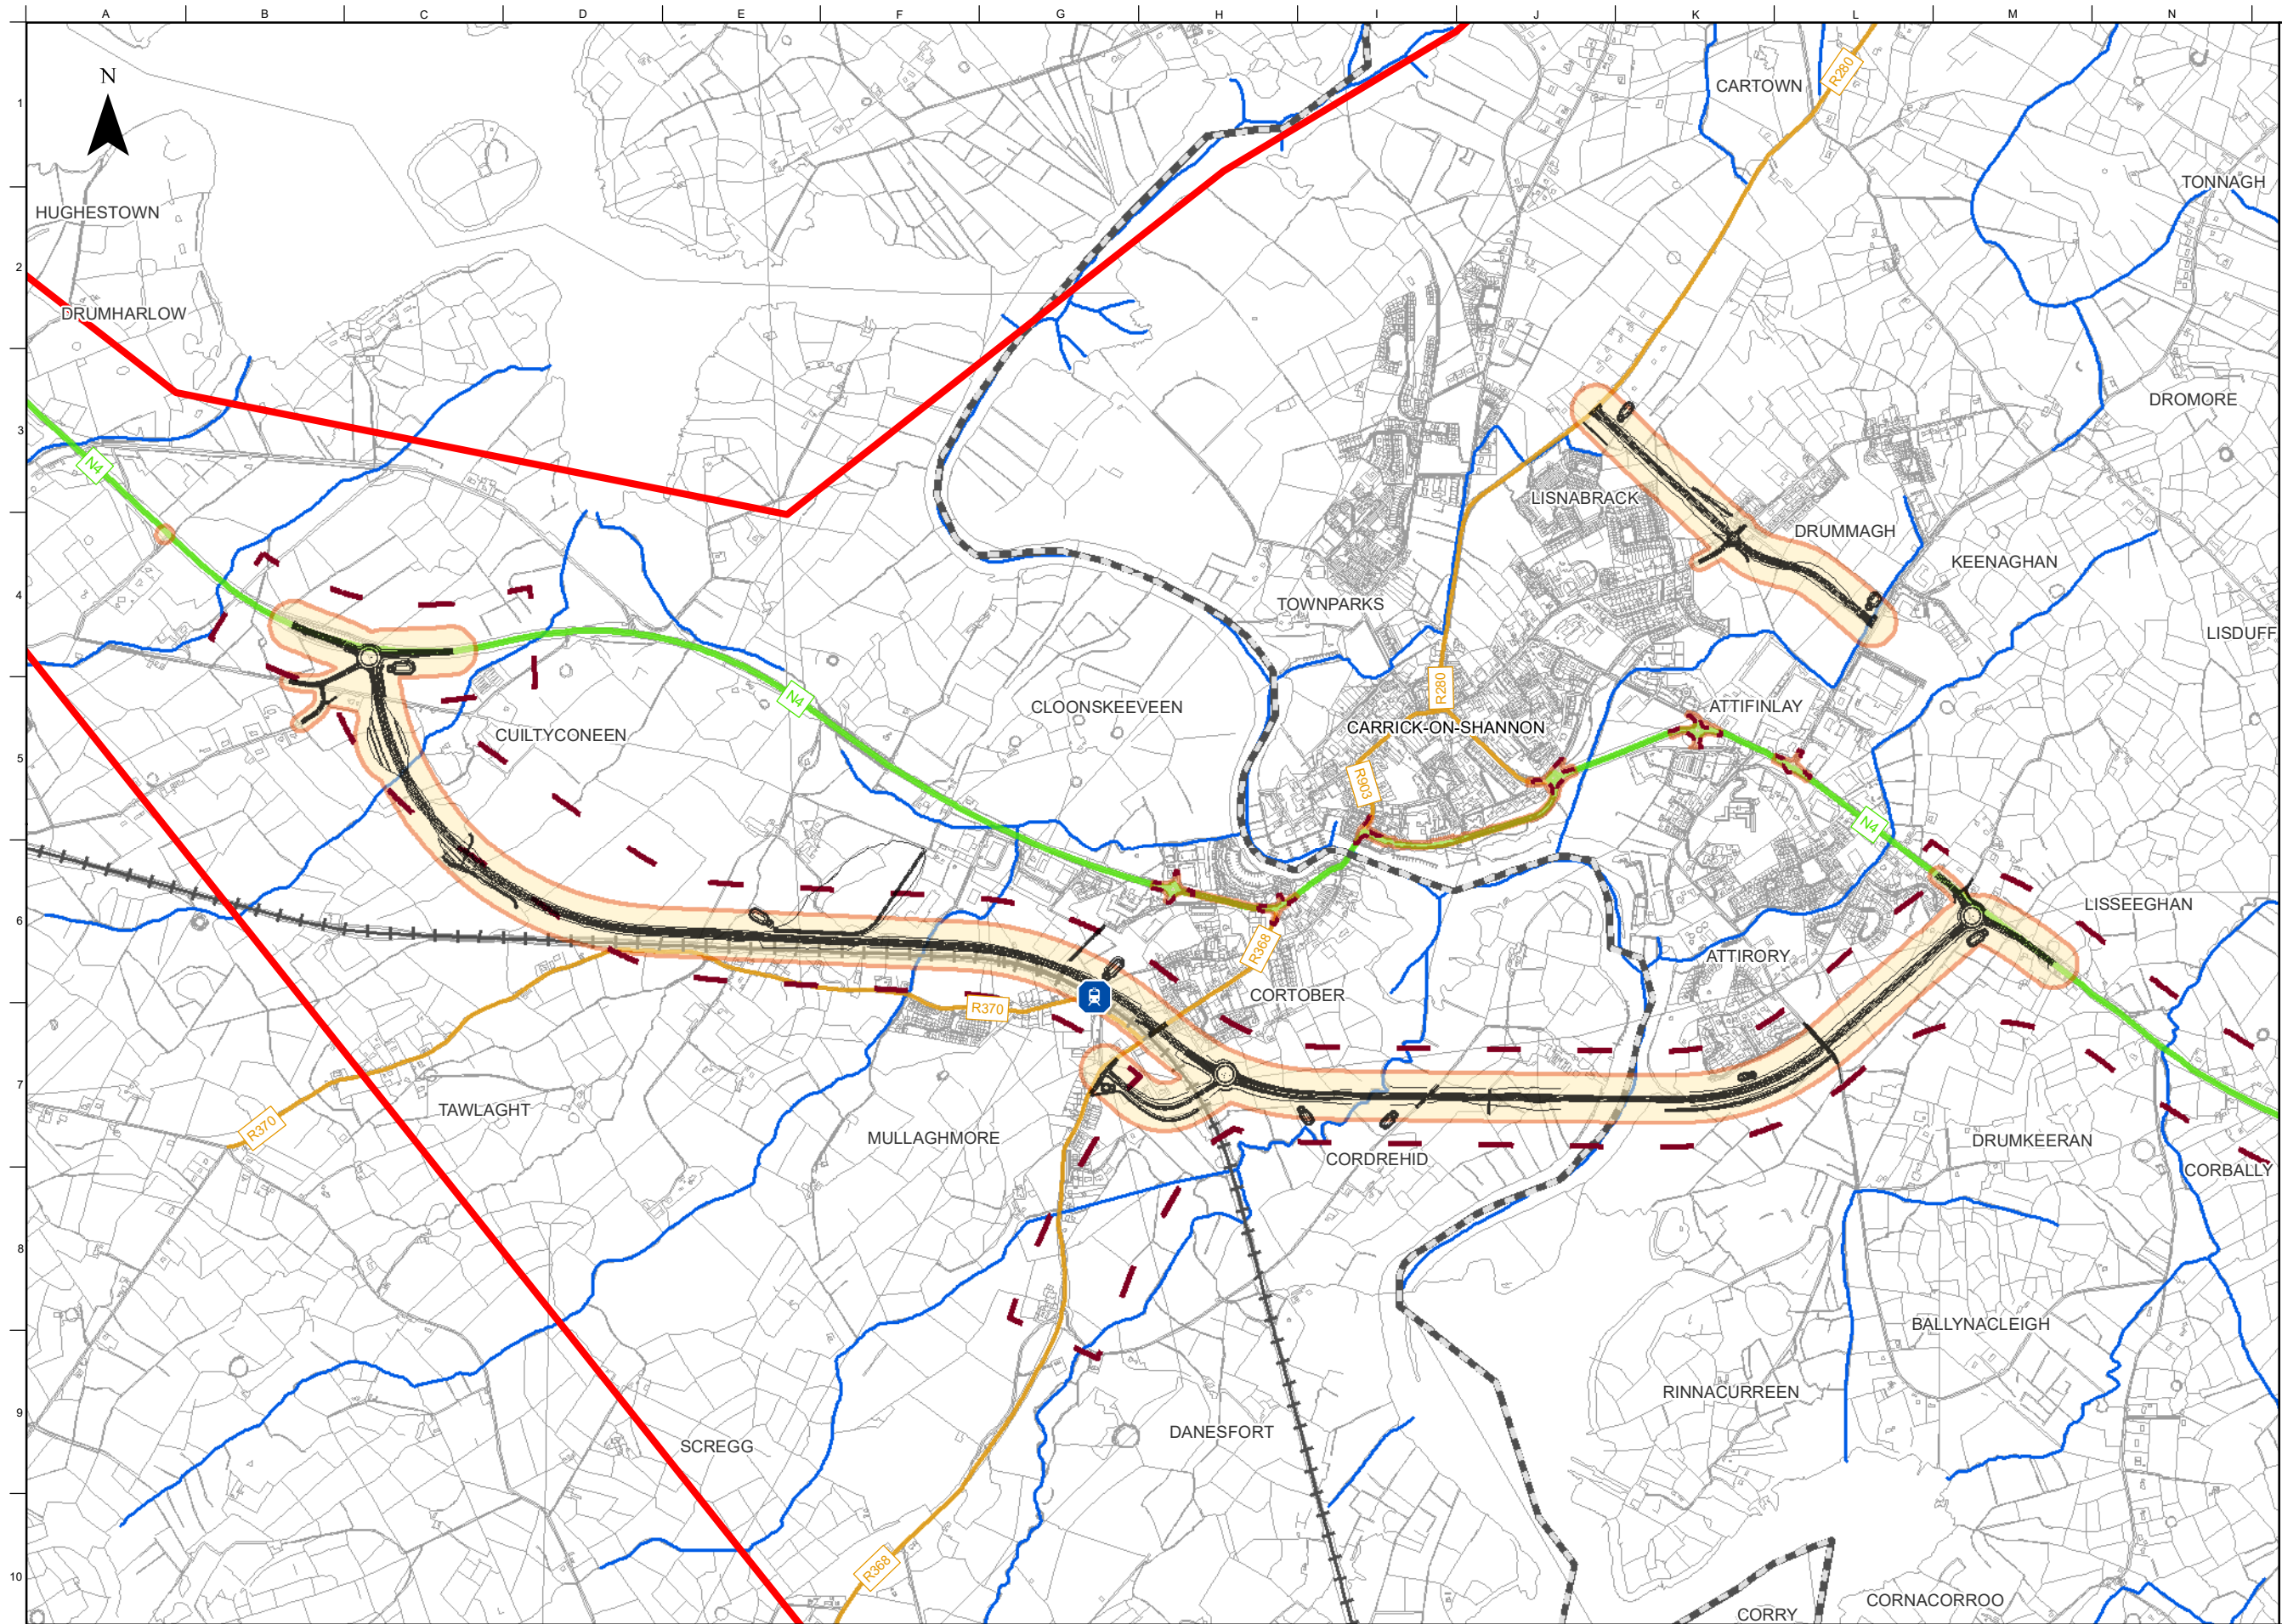

WORK IN PROGRESS

- Legend**
- Study Area Boundary
 - Roscommon/Leitrim County Boundary
 - Indicative Road Design
 - Railway Station
 - Railway Line
 - National Road
 - Regional Road
 - River Network
 - Preferred Transport Solution Corridor (May 2022)
 - Refined Corridor

Note:

The bypass element of the N4 Carrick-on-Shannon to Dromod Project is being prioritised for the Phase 3 Design and Environmental Evaluation stage at this time. This aligns with the 2023 Grant Allocations to Local Authorities for National Roads, Active Travel and Greenways, and the objectives of the Climate Action Plan 2023, other national policies, and the terms and conditions set by the Minister for Transport pursuant to the Roads Acts 1993 to 2015

Contact

Post:
Leitrim County Council
Áras an Chontae,
St. Georges Terrace,
Carrick-on-Shannon,
Co. Leitrim
N41 PF67

Website:
www.carrickdromod.ie

Phone:
071 96 20005

Email:
carrickdromod@arup.com

© National Mapping Division of
Táille Éireann All rights reserved.
Licence number: CYAL50349470
Licence number: CYAL50364742

Notes

Disclaimer Note:
The Design shown is draft only and is subject to change. More detailed assessments, ongoing studies and the information received from the public may result in changes to parts, or all of the Design. Any changes to the Design may affect the other information.

Nóta Séanta:
Tá an Dearadh ina bhfoirm dréacht, d'fhéadfaí athraithe teacht air. Is mar toradh ar mheasúnaithe níos mionchruinne, ar staidéar leanúnach agus ar eolas ón bpobal a dhéanfaí athruithe teacht ar an Dearadh ina iomláine nó ar chuid de. D'fhéadfadh ag aon athrú ar an Dearadh tionchar a bheith aige ar an eolas eile

Clients

**Comhairle Chontae Liatroma
Leitrim County Council**


**Comhairle Contae Ros Comáin
Roscommon County Council**

**An Roinn Iompair
Department of Transport**

**Tionscadal Éireann
Project Ireland
2040**

TII
Transport Infrastructure Ireland

ARUP

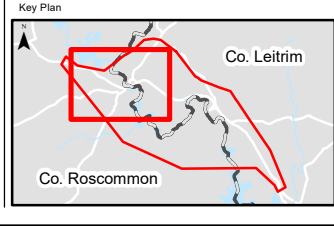

Consultant

ARUP

Corporate House
City East Business Park
Ballybrit, Galway, Ireland

Tel +353 (0)91 460675
www.carrickdromod.ie
www.arup.ie

Job Title
N4 Carrick-on-Shannon to Dromod Project

Scale 1 : 20000 @A3

Role Environmental Specialist

Date March 2024

Issue	Date	By	Chkd	Appd
P02	20/03/2024	AG	CI	AD
P01	08/03/2024	AG	CI	AD

Drawing Title
Public Display No.04
Proposed Route Alignment &
Junction Strategy

Suitability
Issued For Information (Status S3)

Job No 274219	Figure ID Sheet 1	Rev. P02
------------------	----------------------	-------------

Drawing No
274219-ARUP-03-DR-DR-YE-000023