


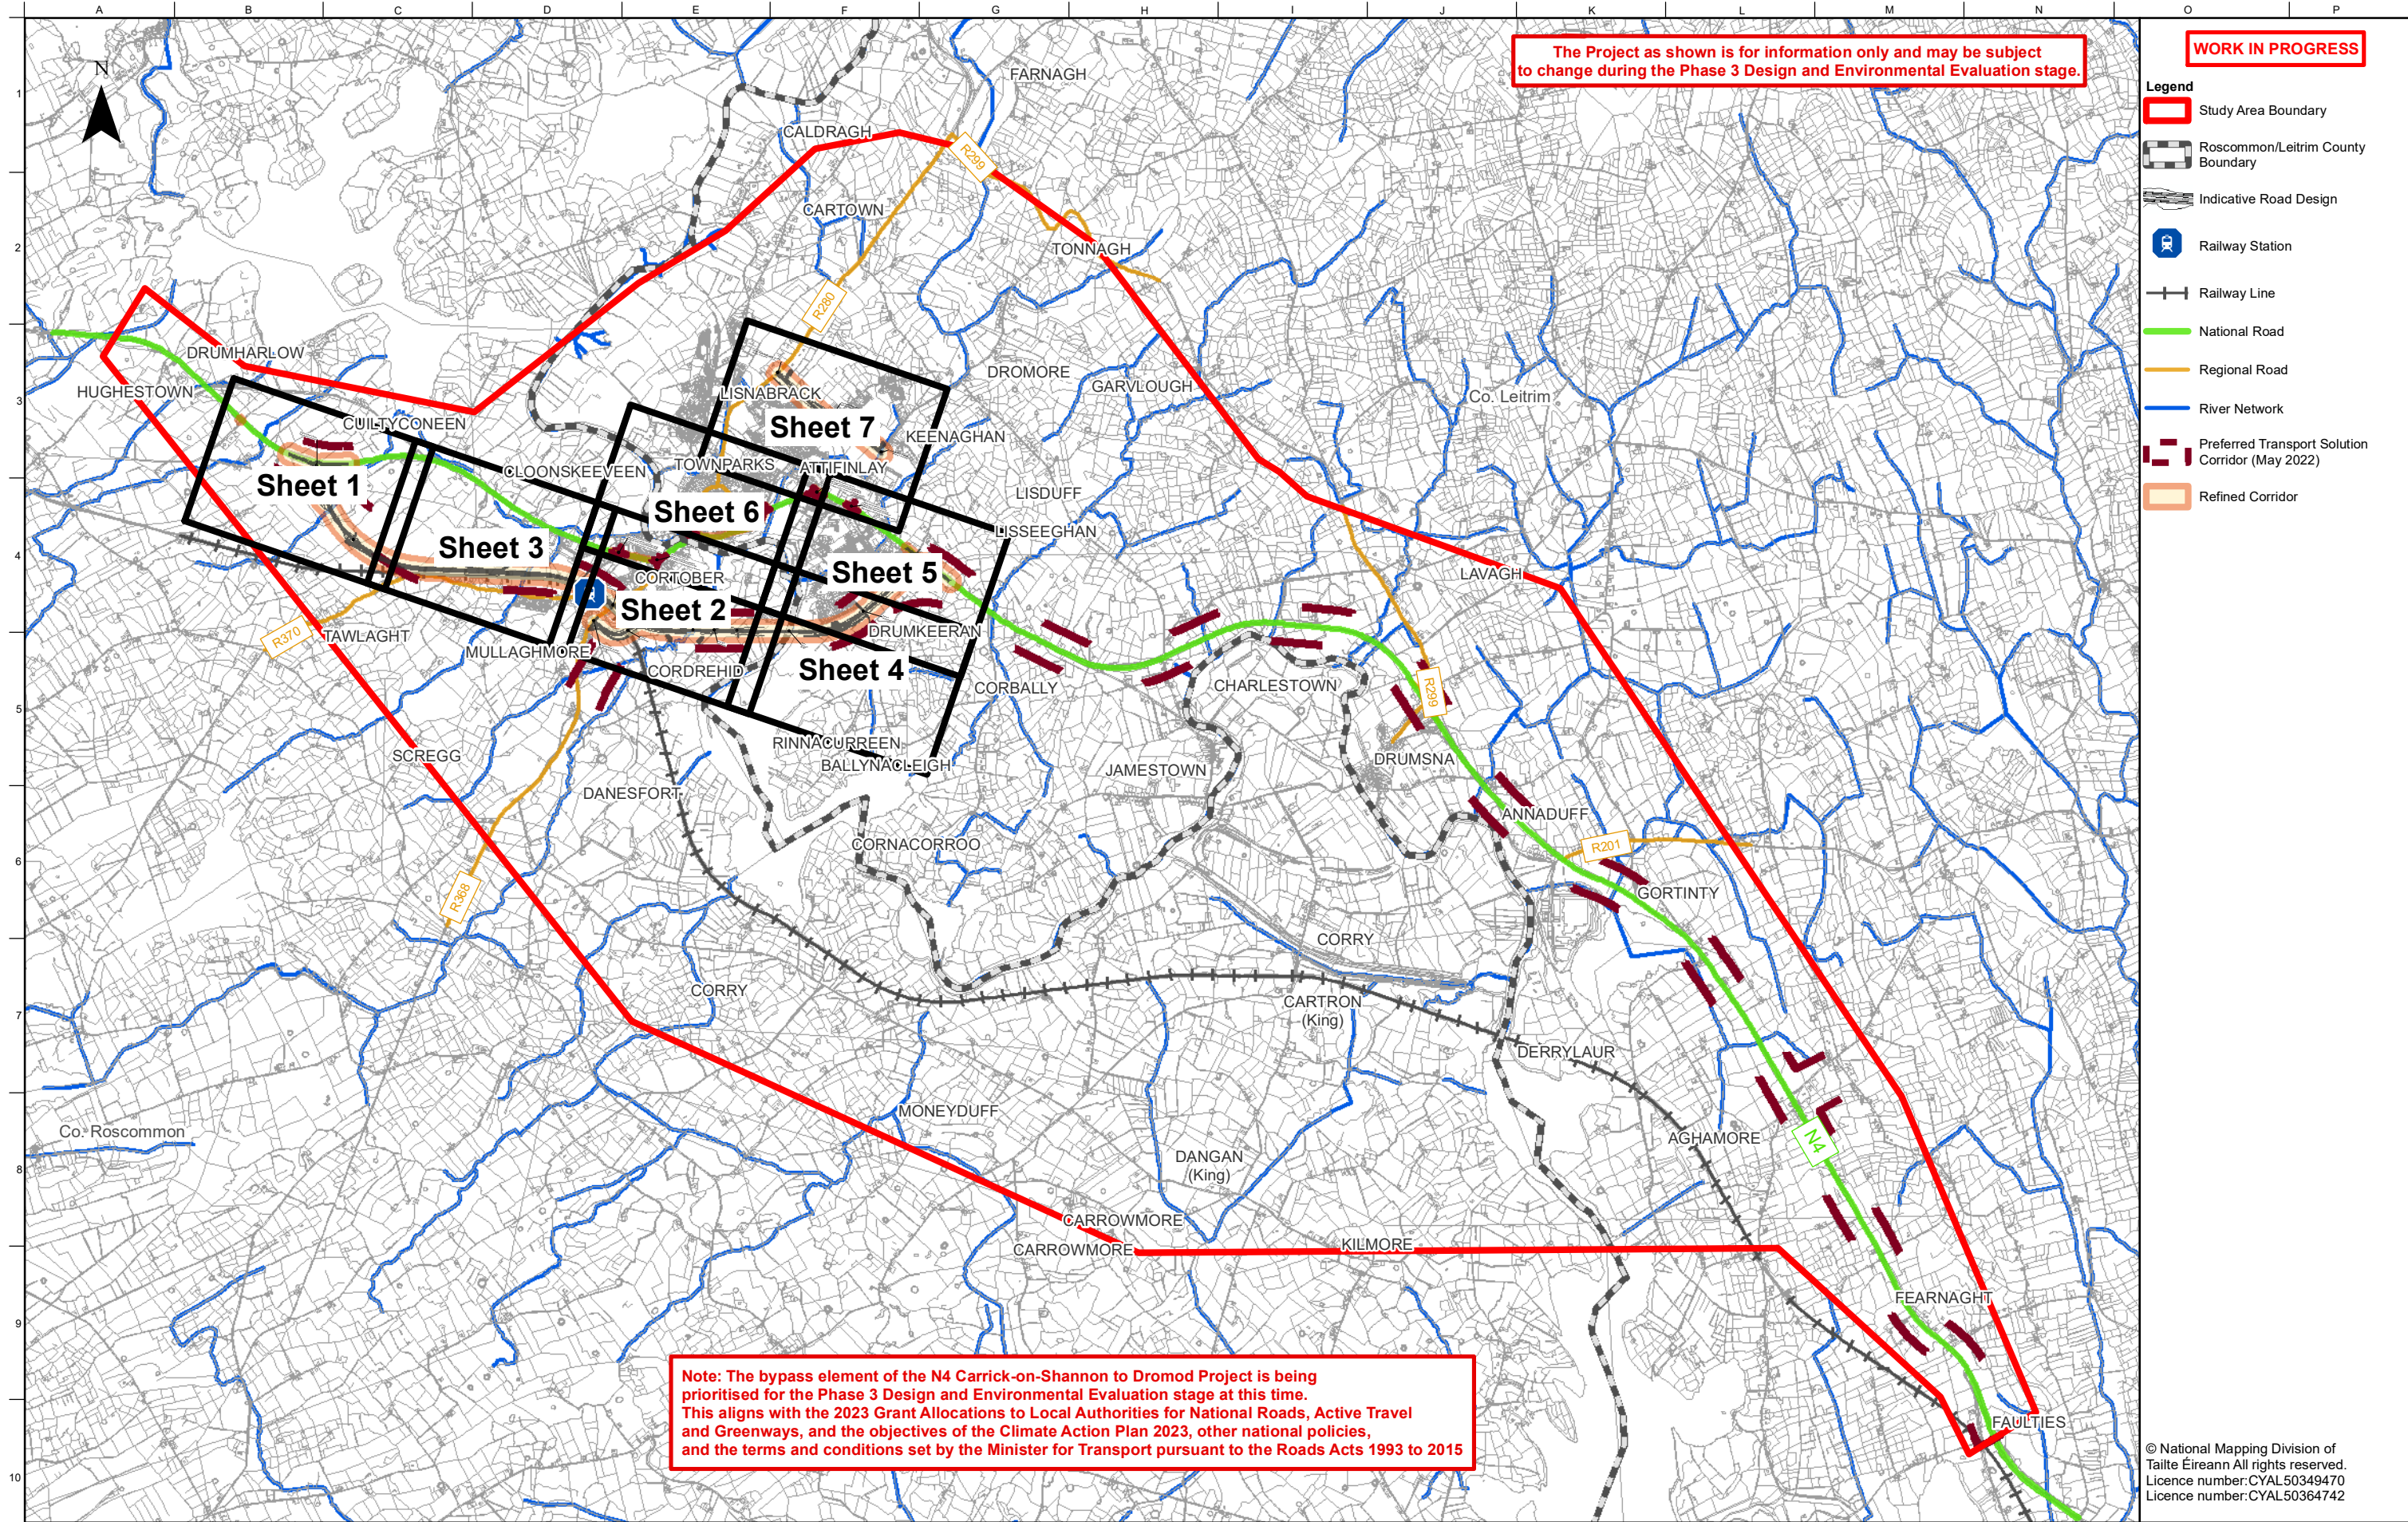

- Legend**
- Study Area Boundary
 - Roscommon/Leitrim County Boundary
 - Indicative Road Design
 - Railway Station
 - Railway Line
 - National Road
 - Regional Road
 - River Network
 - Preferred Transport Solution Corridor (May 2022)
 - Refined Corridor

© National Mapping Division of
Táille Éireann All rights reserved.
Licence number:CYAL50349470
Licence number:CYAL50364742

Notes
Disclaimer Note:
The Design shown is draft only and is subject to change. More detailed assessments, ongoing studies and the information received from the public may result in changes to parts, or all of the Design. Any changes to the Design may affect the other information.

Nóta Séanta:
Tá an Dearadh ina bhfoirm dréacht, d'fhéadfaí athraithe teacht air. Is mar toradh ar mheasúnaithe níos mionchruinne, ar staidéar leanúnach agus ar eolas ón bpobal a dhéanfaí athruithe teacht ar an Dearadh ina iomláine nó ar chuid de. D'fhéadfadh ag aon athrú ar an Dearadh tionchar a bheith aige ar an eolas eile

Clients

Comhairle Chontae Liatroma
Leitrim County Council


ROS
MON
Comhairle Contae Ros Comáin
Roscommon County Council

An Roinn Iompair
Department of Transport

Tionscadal Éireann
Project Ireland
2040

TII
Transport Infrastructure Ireland

ARUP

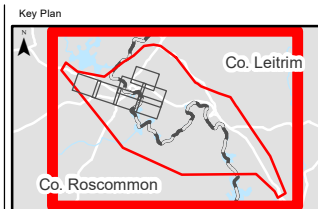

Consultant

ARUP

Corporate House
City East Business Park
Ballybrit, Galway, Ireland

Tel +353 (0)91 460675
www.carrickdromod.ie
www.arup.ie

Job Title
N4 Carrick-on-Shannon to Dromod Project

Carrick-on-Shannon to Dromod

Scale 1 : 50000 @A3 1 : 25000 @ A1

Role Environmental Specialist

Date March 2024


Issue	Date	By	Chkd	Appd
P02	20/03/2024	AG	CI	AD
P01	08/03/2024	AG	CI	AD

Drawing Title
Public Display (March 2024)
Design Introduction
Sheet 1 of 8

Suitability
Issued for Information (Status S3)

Job No	Figure ID	Rev.
274219		P02

Drawing No
274219-ARUP-03-DR-DR-YE-000015

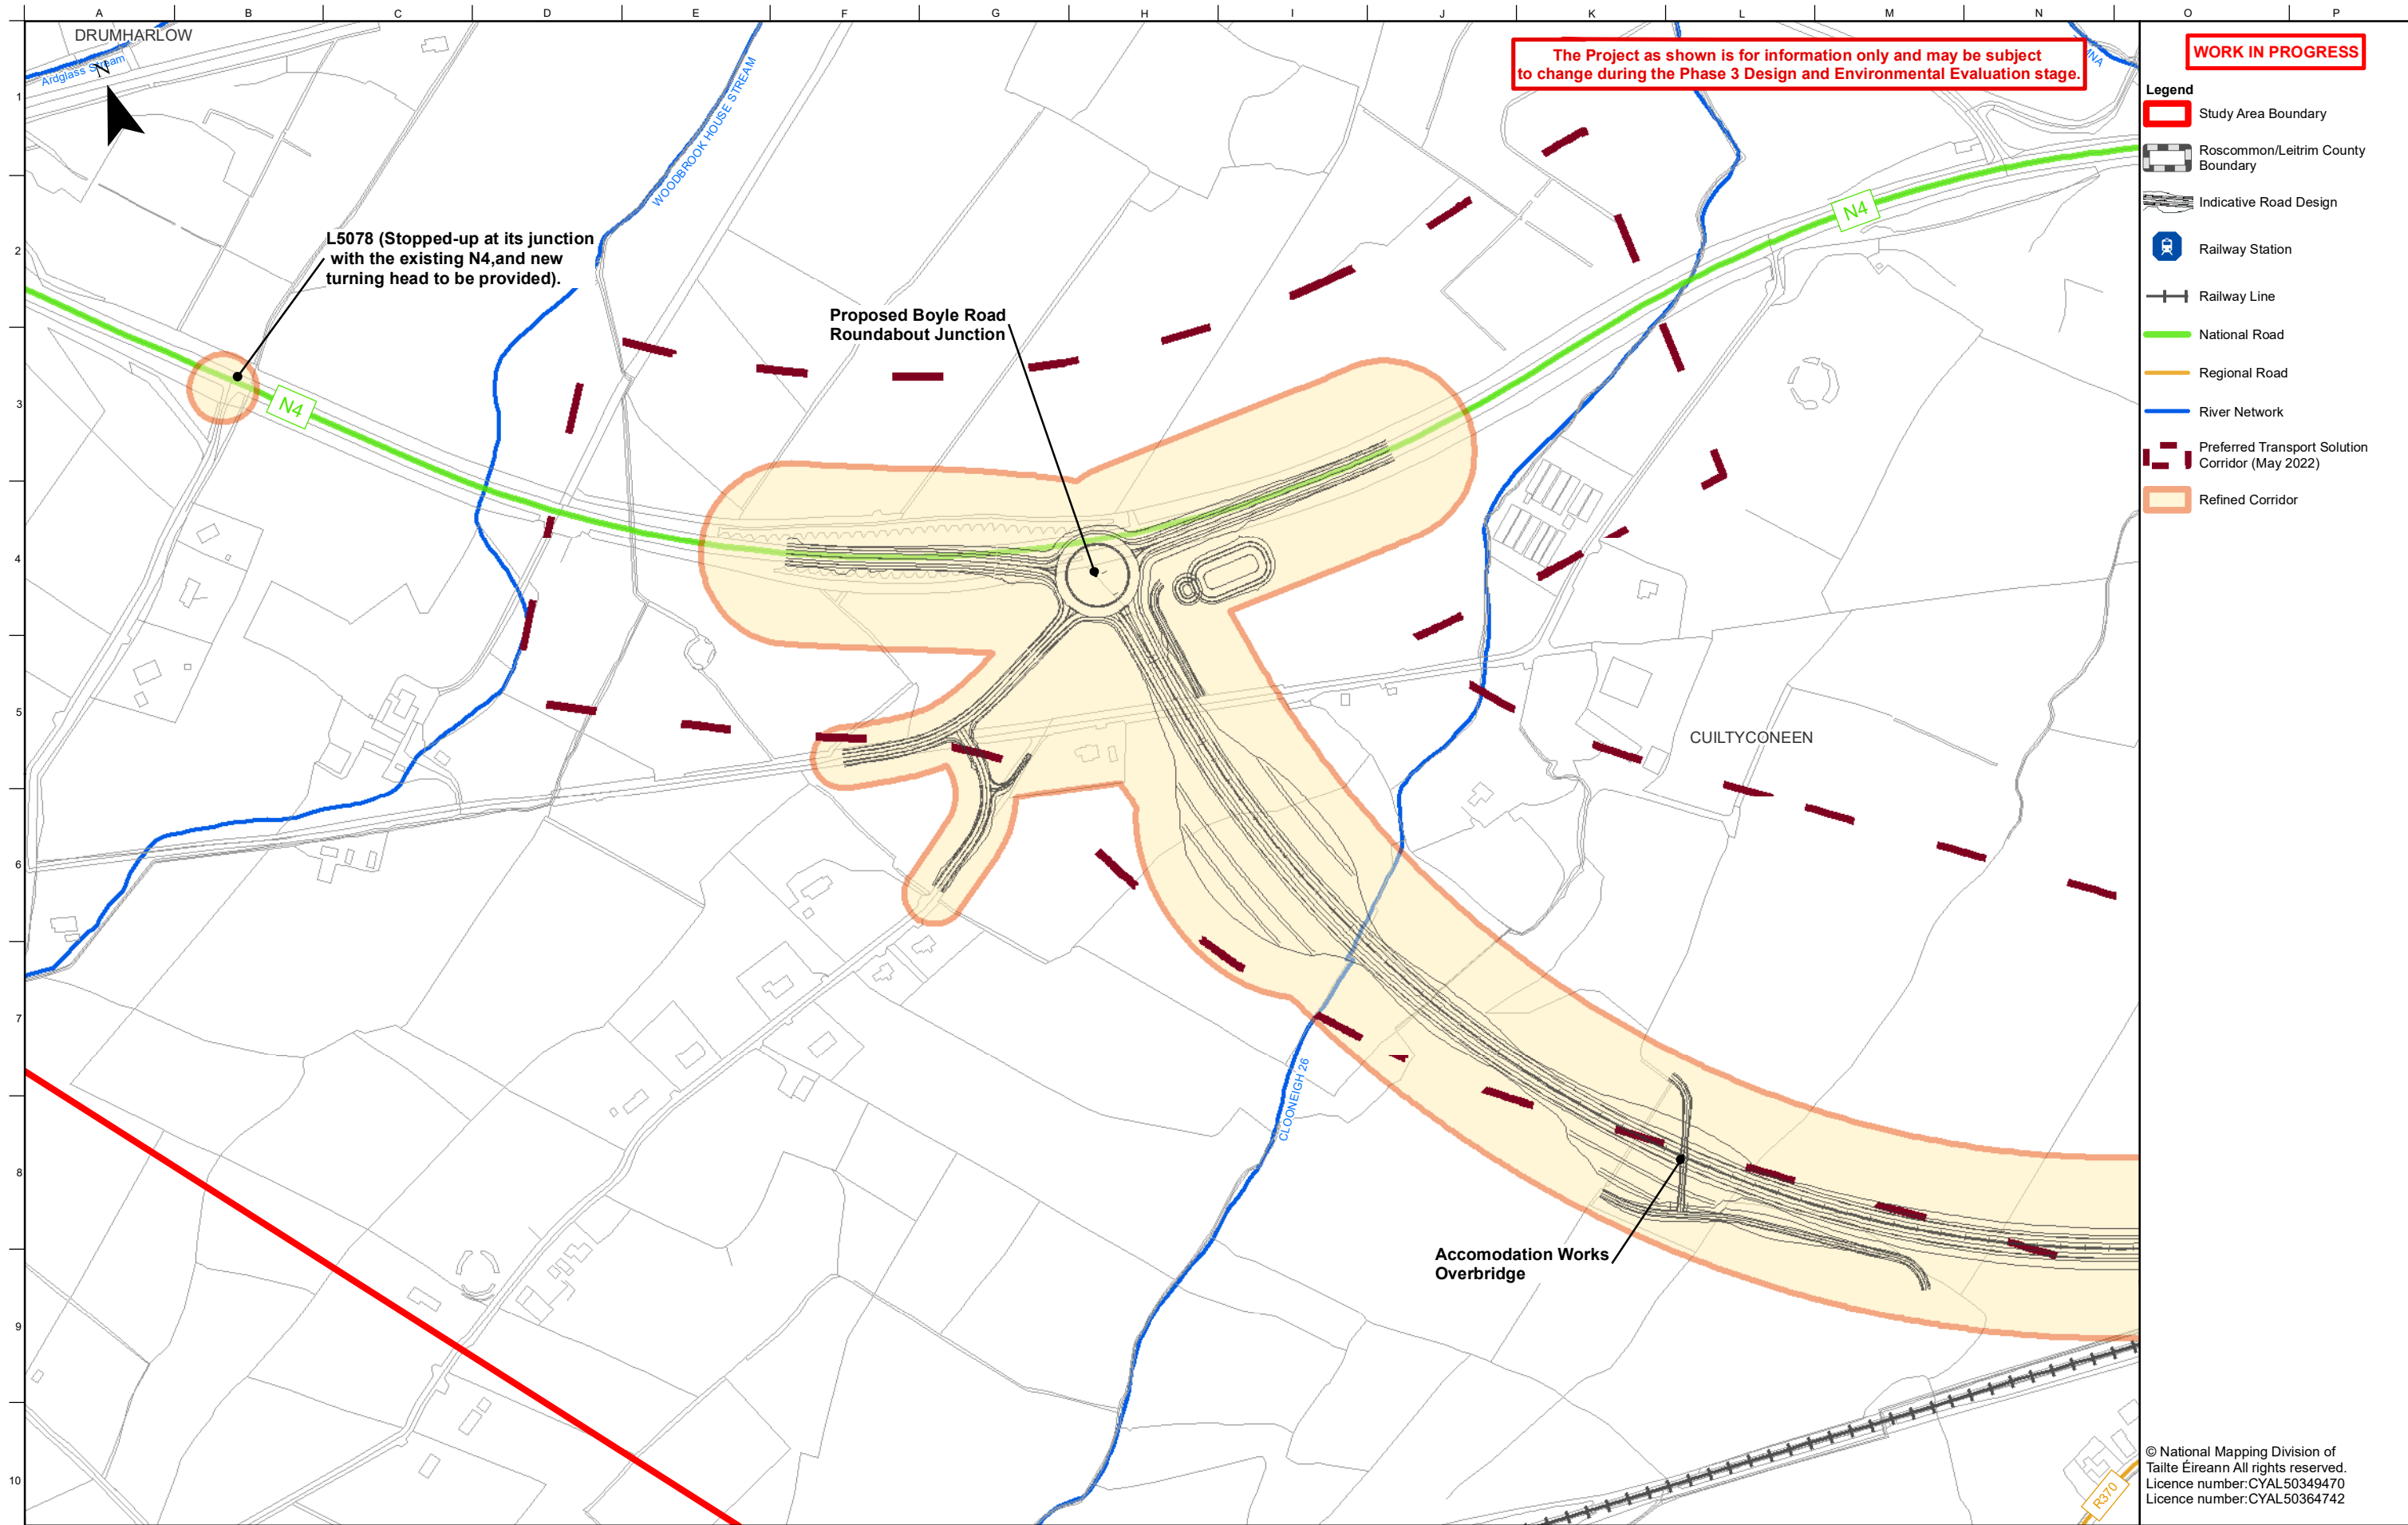

- Legend**
- Study Area Boundary
 - Roscommon/Leitrim County Boundary
 - Indicative Road Design
 - Railway Station
 - Railway Line
 - National Road
 - Regional Road
 - River Network
 - Preferred Transport Solution Corridor (May 2022)
 - Refined Corridor

Notes
Disclaimer Note:
The Design shown is draft only and is subject to change. More detailed assessments, ongoing studies and the information received from the public may result in changes to parts, or all of the Design. Any changes to the Design may affect the other information.

Nóta Séanta:
Tá an Dearadh ina bhfoirm dréacht, d'fhéadfaí athraithe teacht air. Is mar toradh ar mheasúnaithe níos mionchruinne, ar staidéar leanúnach agus ar eolas ón bpobal a dhéanfaí athruithe teacht ar an Dearadh ina iomláine nó ar chuid de. D'fhéadfaidh ag aon athrú ar an Dearadh tionchar a bheith aige ar an eolas eile

Clients

**Comhairle Chontae Liatroma**
Leitrim County Council


**ROS COMMON**
Comhairle Contae Ros Comáin
Roscommon County Council

**An Roinn Iompair**
Department of Transport

**Tionscadal Éireann**
Project Ireland
2040

**TIIV**
Bonnagar Iompair Éireann
Transport Infrastructure Ireland

**ARUP**

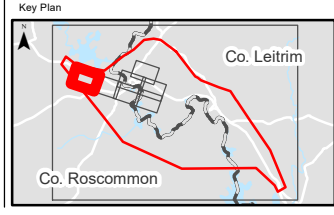

Consultant

**ARUP**

Corporate House
City East Business Park
Ballybrit, Galway, Ireland

Tel +353 (0)91 460675
www.carrickdromod.ie
www.arup.ie

Job Title
N4 Carrick-on-Shannon to Dromod Project

**Carrick-on-Shannon to Dromod**

Scale 1 : 5000 @A3 1 : 2500 @ A1

Role Environmental Specialist

Date March 2024

Issue	Date	By	Chkd	Appd
P02	20/03/2024	AG	CI	AD
P01	08/03/2024	AG	CI	AD

Drawing Title
Public Display (March 2024)
Design Introduction
Sheet 2 of 8


Suitability
Issued For Information (Status S3)

Job No
274219

Figure ID
Sheet 1

Rev.
P02

Drawing No
274219-ARUP-03-DR-DR-YE-000016

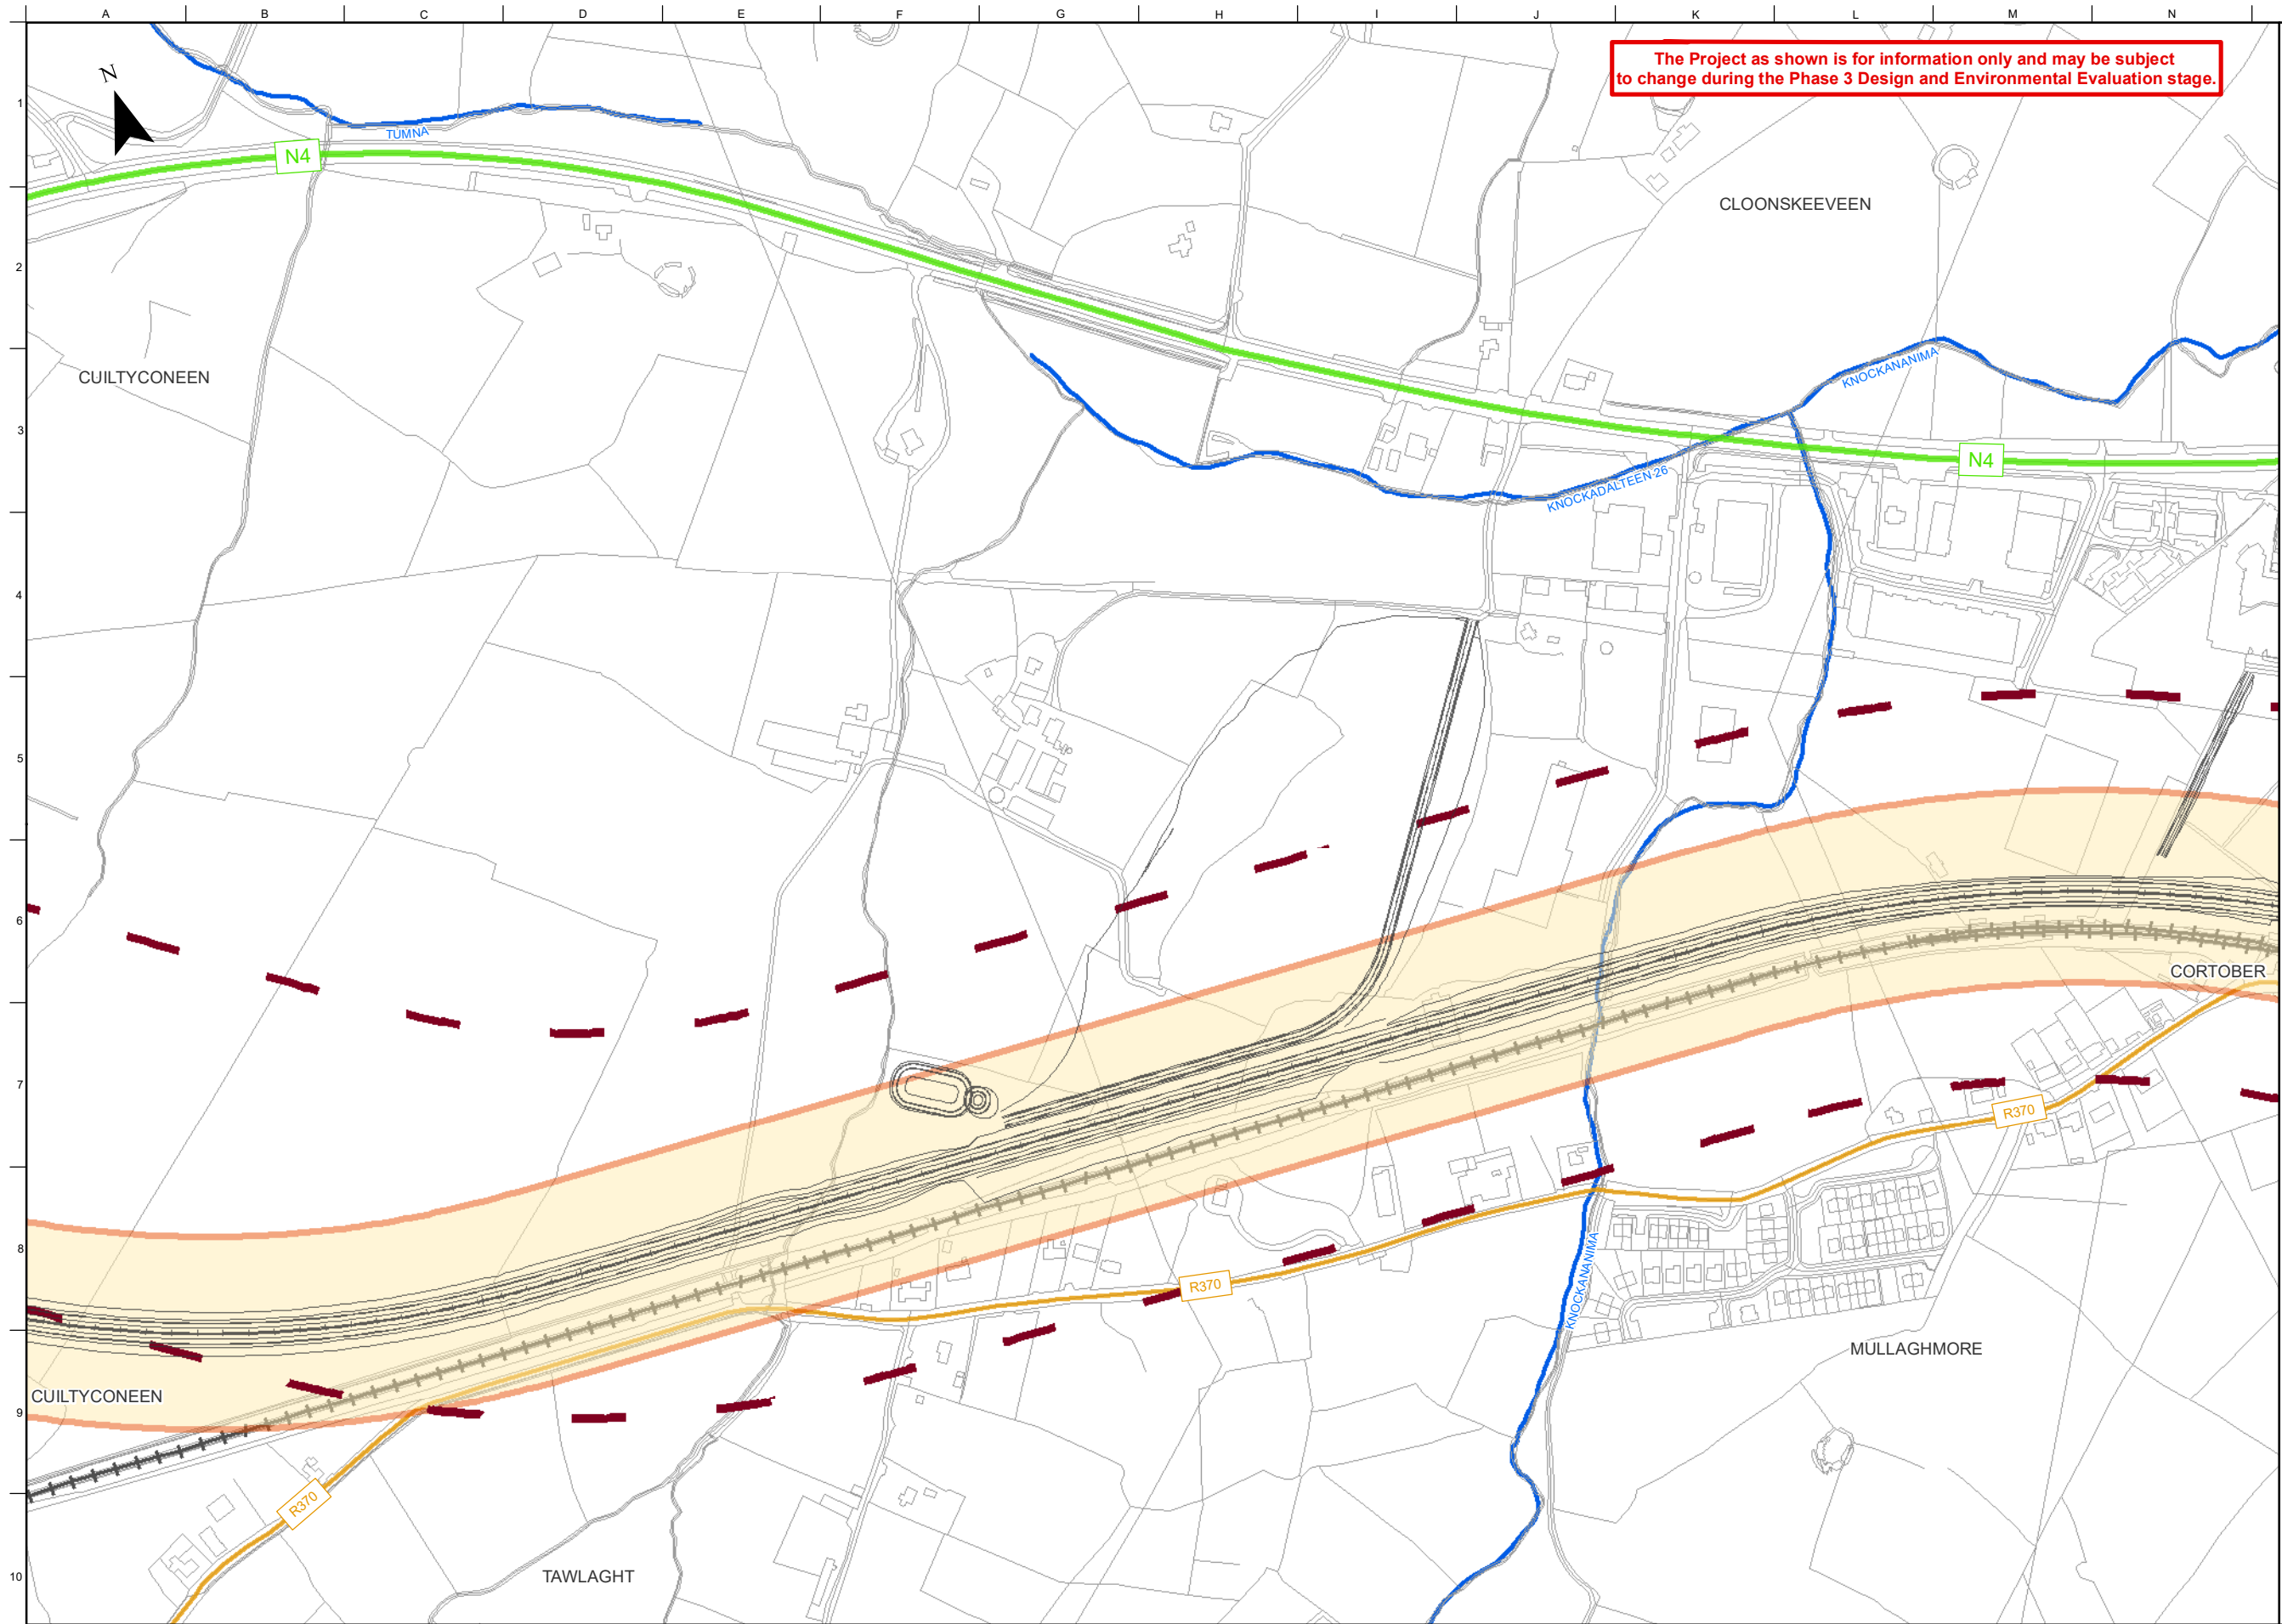

The Project as shown is for information only and may be subject to change during the Phase 3 Design and Environmental Evaluation stage.

WORK IN PROGRESS

- Legend
- Study Area Boundary
 - Roscommon/Leitrim County Boundary
 - Indicative Road Design
 - Railway Station
 - Railway Line
 - National Road
 - Regional Road
 - River Network
 - Preferred Transport Solution Corridor (May 2022)
 - Refined Corridor

© National Mapping Division of
Táille Éireann All rights reserved.
Licence number:CYAL50349470
Licence number:CYAL50364742

Notes
Disclaimer Note:
The Design shown is draft only and is subject to change. More detailed assessments, ongoing studies and the information received from the public may result in changes to parts, or all of the Design. Any changes to the Design may affect the other information.

Nóta Séanta:
Tá an Dearadh ina bhfoirm dréacht, d'fhéadfaí athraithe teacht air. Is mar toradh ar mheasúnaithe níos mionchruinne, ar staidéar leanúnach agus ar eolas ón bpobal a dhéanfaí athruithe teacht ar an Dearadh ina iomláine nó ar chuid de. D'fhéadfadh ag aon athrú ar an Dearadh tionchar a bheith aige ar an eolas eile

Clients


**Comhairle Chontae Liatroma
Leitrim County Council**

**Comhairle Contae Ros Comáin
Roscommon County Council**

**An Roinn Iompair
Department of Transport**

**Tionscadal Éireann
Project Ireland
2040**

TII
Bonnagar Iompair Éireann
Transport Infrastructure Ireland

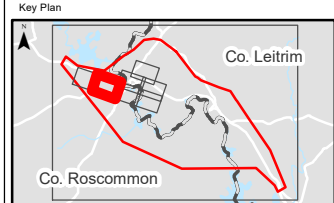

Consultant

Corporate House
City East Business Park
Ballybrit, Galway, Ireland

Tel +353 (0)91 460675
www.carrickdromod.ie
www.arup.ie

Job Title
N4 Carrick-on-Shannon to Dromod Project

Scale 1 : 5000 @A3 1: 2500 @ A1

Role Environmental Specialist

Date March 2024


P02	20/03/2024	AG	CI	AD
P01	08/03/2024	AG	CI	AD
Issue	Date	By	Chkd	Appd

Drawing Title
Public Display (March 2024)
Design Introduction
Sheet 3 of 8

Suitability
Issued For Information (Status S3)

Job No	Figure ID	Rev.
274219	Sheet 2	P02

Drawing No
274219-ARUP-03-DR-DR-YE-000017

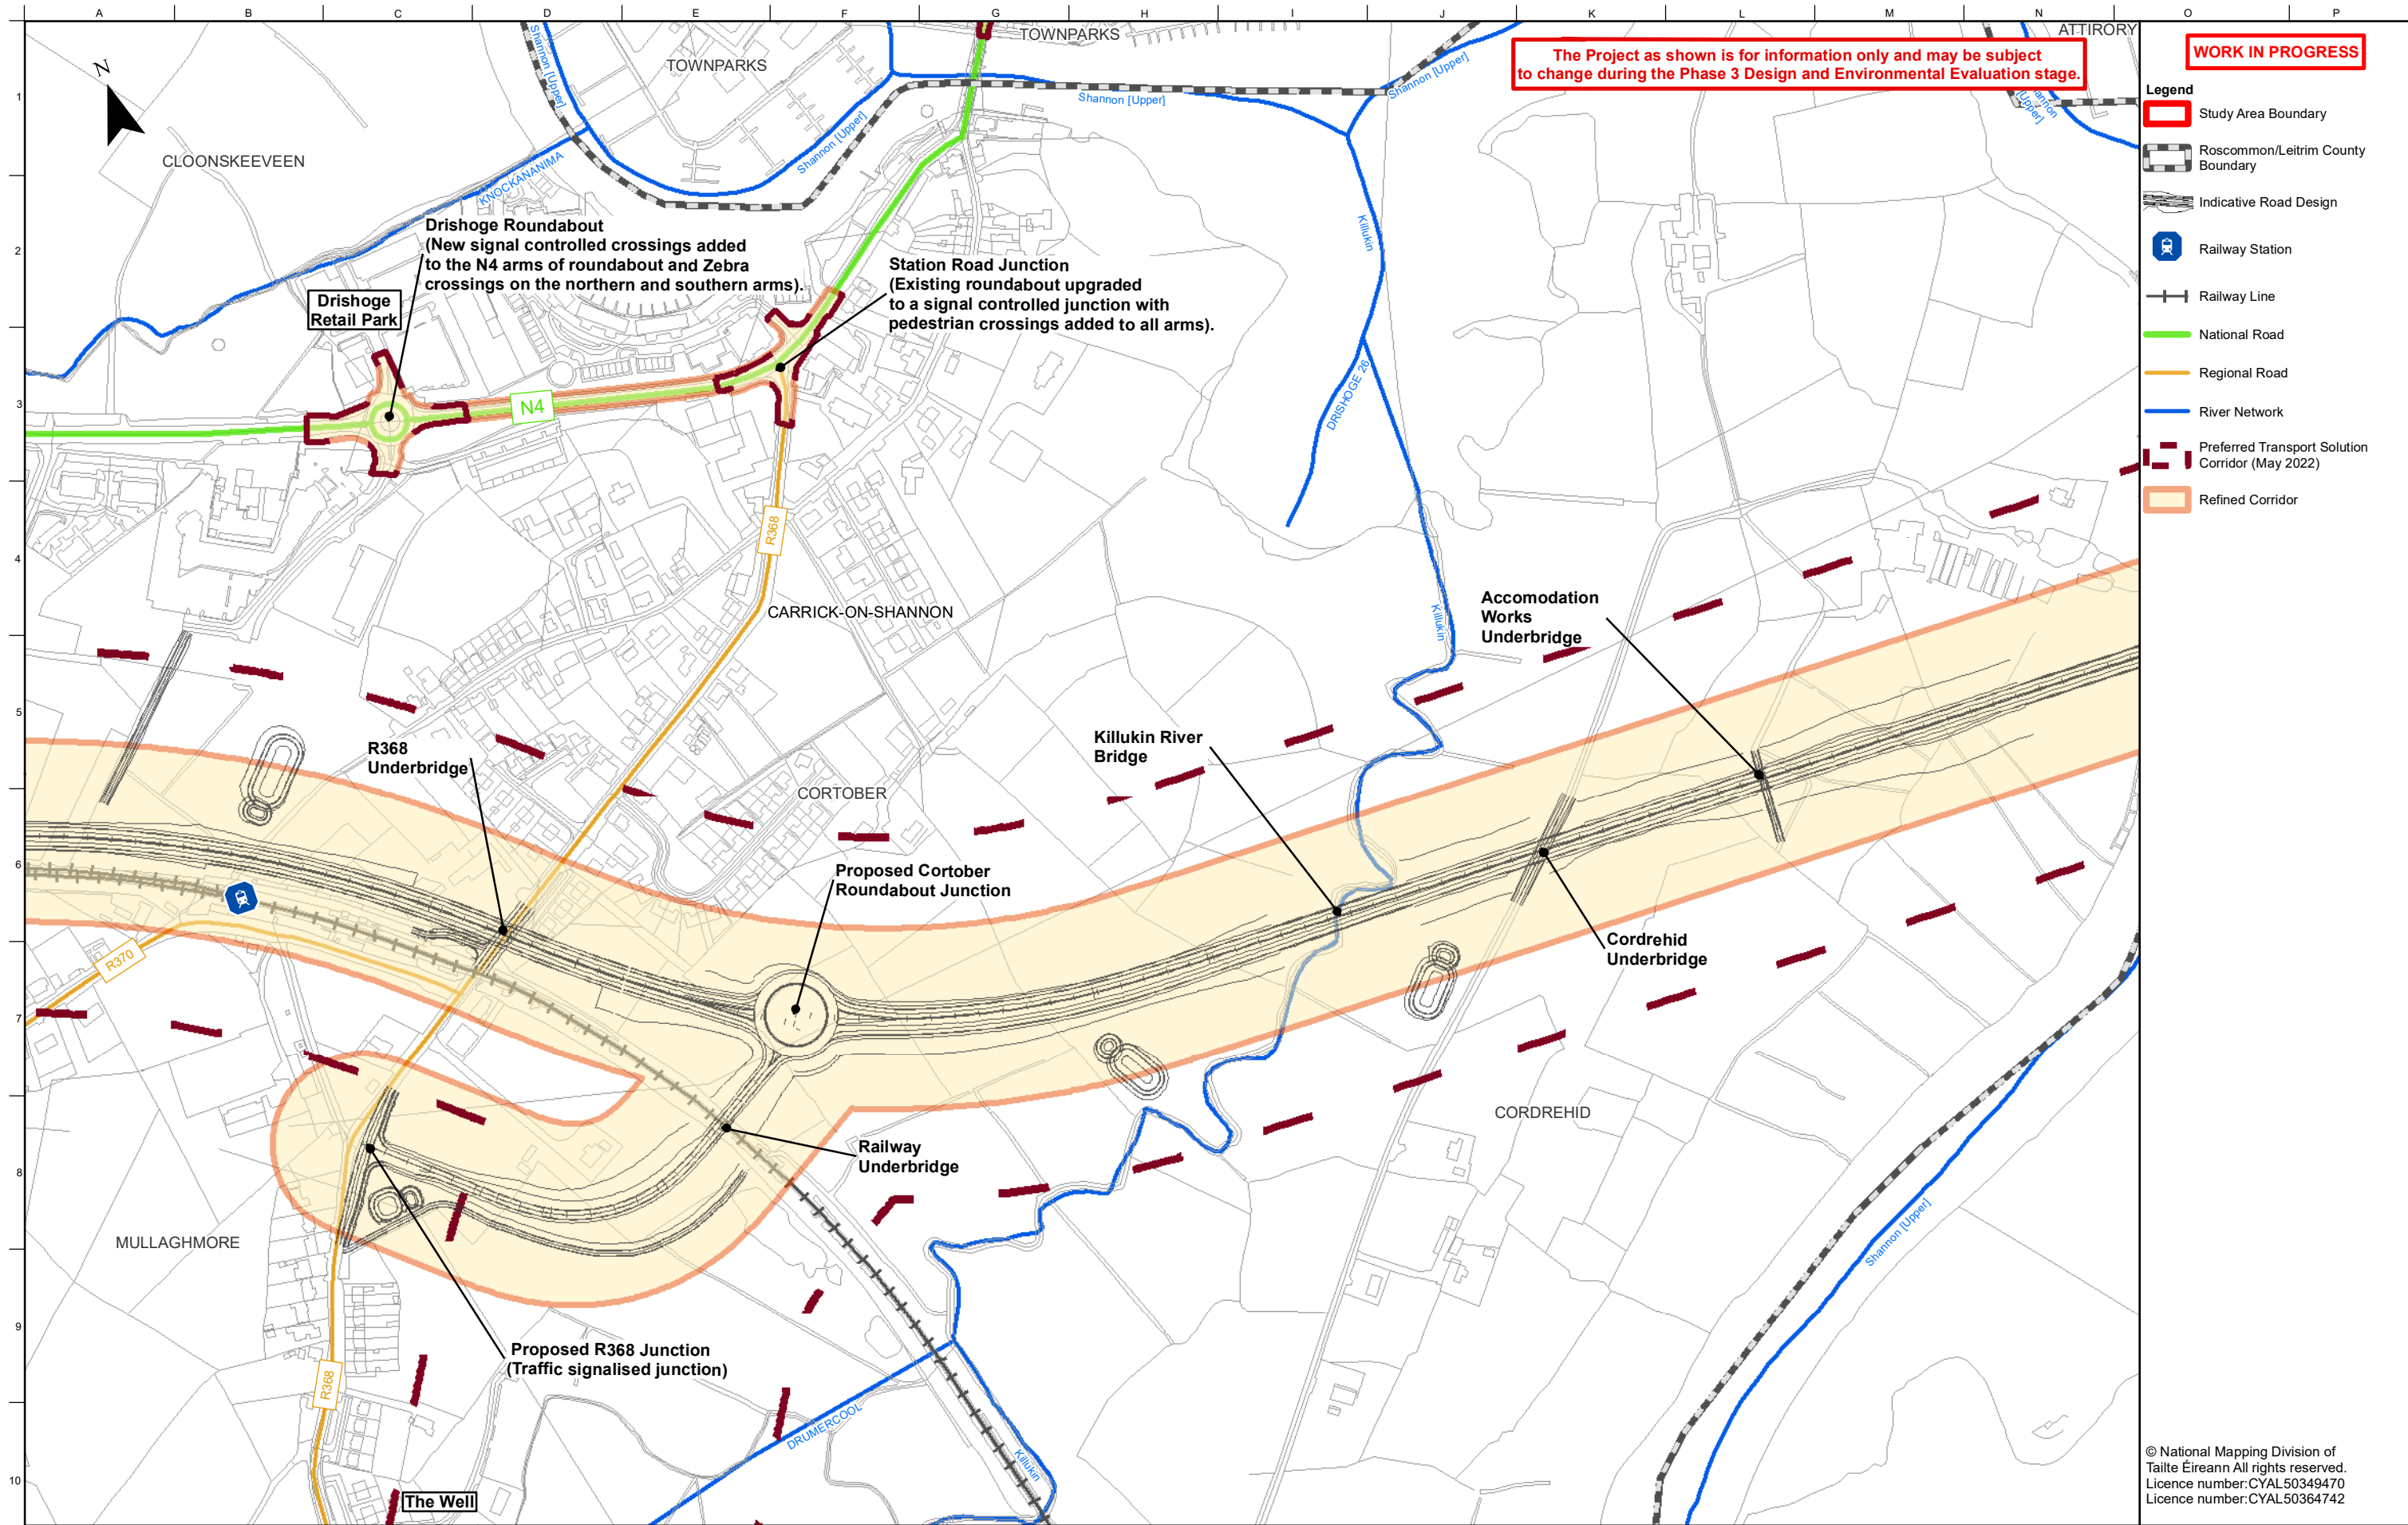

Notes
Disclaimer Note:
The Design shown is draft only and is subject to change. More detailed assessments, ongoing studies and the information received from the public may result in changes to parts, or all of the Design. Any changes to the Design may affect the other information.

Nóta Séanta:
Tá an Dearadh ina bhfoirm dréacht, d'fhéadfaí athraithe teacht air. Is mar toradh ar mheasúnaithe níos mionchruinne, ar staidéar leanúnach agus ar eolas ón bpobal a dhéanfaí athruithe teacht ar an Dearadh ina iomláine nó ar chuid de. D'fhéadfadh ag aon athrú ar an Dearadh tionchar a bheith aige ar an eolas eile

Clients

Comhairle Chontae Liatroma
Leitrim County Council


Comhairle Contae Ros Comáin
Roscommon County Council

An Roinn Iompair
Department of Transport

Tionscadal Éireann
Project Ireland
2040

TII
Transport Infrastructure Ireland

ARUP

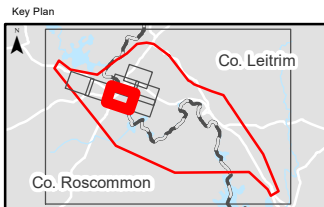

Consultant

ARUP

Corporate House
City East Business Park
Ballybrit, Galway, Ireland

Tel +353 (0)91 460675
www.carrickdromod.ie
www.arup.ie

Job Title
N4 Carrick-on-Shannon to Dromod Project

Carrick-on-Shannon to Dromod

Scale 1 : 5000 @A3 1 : 2500 @ A1

Role Environmental Specialist

Date March 2024


Issue	Date	By	Chkd	Appd
P02	20/03/2024	AG	CI	AD
P01	08/03/2024	AG	CI	AD

Drawing Title
Public Display (March 2024)
Design Introduction
Sheet 4 of 8

Suitability
Issued For Information (Status S3)

Job No 274219	Figure ID Sheet 3	Rev. P02
------------------	----------------------	-------------

Drawing No
274219-ARUP-03-DR-DR-YE-000018

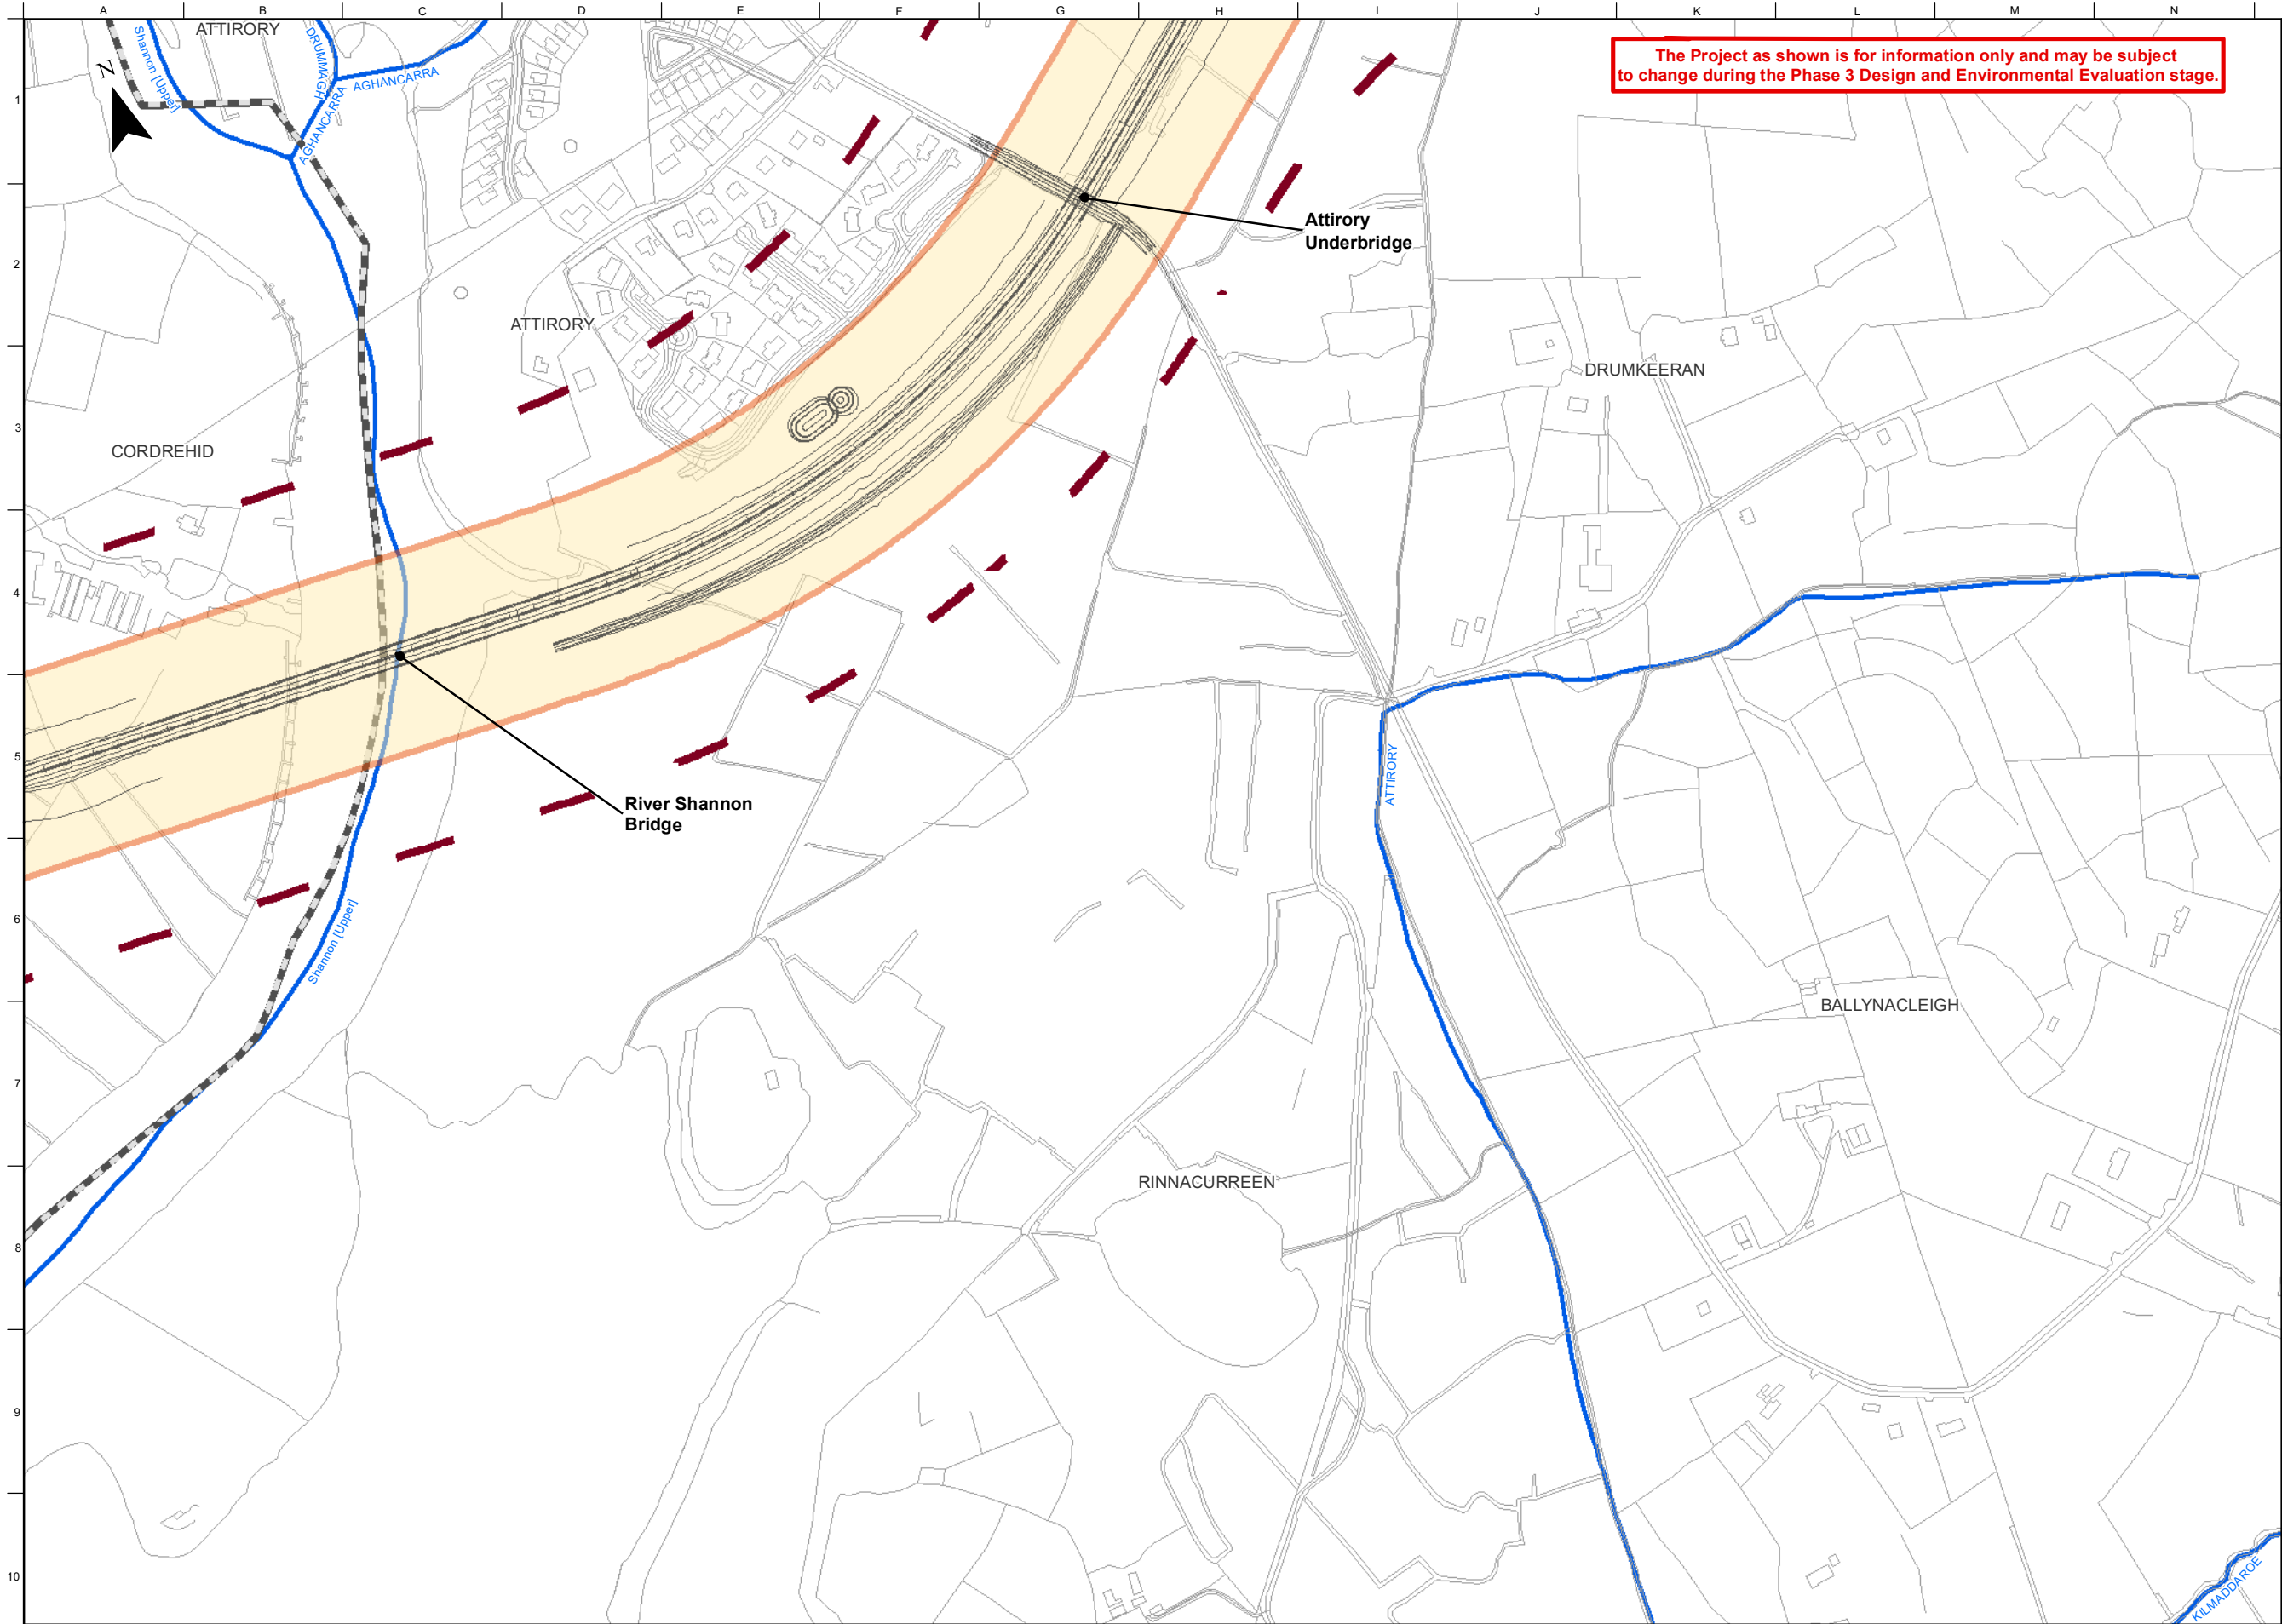

WORK IN PROGRESS

Legend

- Study Area Boundary
- Roscommon/Leitrim County Boundary
- Indicative Road Design
- Railway Station
- Railway Line
- National Road
- Regional Road
- River Network
- Preferred Transport Solution Corridor (May 2022)
- Refined Corridor

© National Mapping Division of
Táille Éireann All rights reserved.
Licence number:CYAL50349470
Licence number:CYAL50364742

Notes
Disclaimer Note:
The Design shown is draft only and is subject to change. More detailed assessments, ongoing studies and the information received from the public may result in changes to parts, or all of the Design. Any changes to the Design may affect the other information.

Nóta Séanta:
Tá an Dearadh ina bhfoirm dréacht, d'fhéadfaí athraithe teacht air. Is mar toradh ar mheasúnaithe níos mionchruinne, ar staidéar leanúnach agus ar eolas ón bpobal a dhéanfaí athruithe teacht ar an Dearadh ina iomláine nó ar chuid de. D'fhéadfadh ag aon athrú ar an Dearadh tionchar a bheith aige ar an eolas eile

Comhairle Chontae Liatroma
Leitrim County Council


Comhairle Contae Ros Comáin
Roscommon County Council

An Roinn Iompair
Department of Transport

Tionscadal Éireann
Project Ireland
2040

TI
Bonnagar Iompair Éireann
Transport Infrastructure Ireland

ROS COMMON

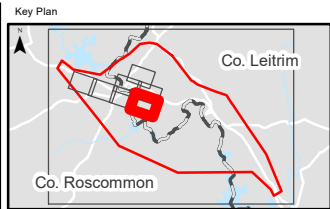

Consultant

ARUP

Corporate House
City East Business Park
Ballybrit, Galway, Ireland

Tel +353 (0)91 460675
www.carrickdromod.ie
www.arup.ie

Job Title
N4 Carrick-on-Shannon to Dromod Project

Carrick-on-Shannon to Dromod

Scale 1 : 5000 @A3 1: 2500 @ A1

Role Environmental Specialist

Date March 2024


P02	20/03/2024	AG	CI	AD	
P01	08/03/2024	AG	CI	AD	
Issue	Date	By	Chkd	Appd	

Drawing Title
Public Display (March 2024)
Design Introduction
Sheet 5 of 8

Suitability
Issued For Information (Status S3)

Job No	Figure ID	Rev.
274219	Sheet 4	P02

Drawing No
274219-ARUP-03-DR-DR-YE-000019

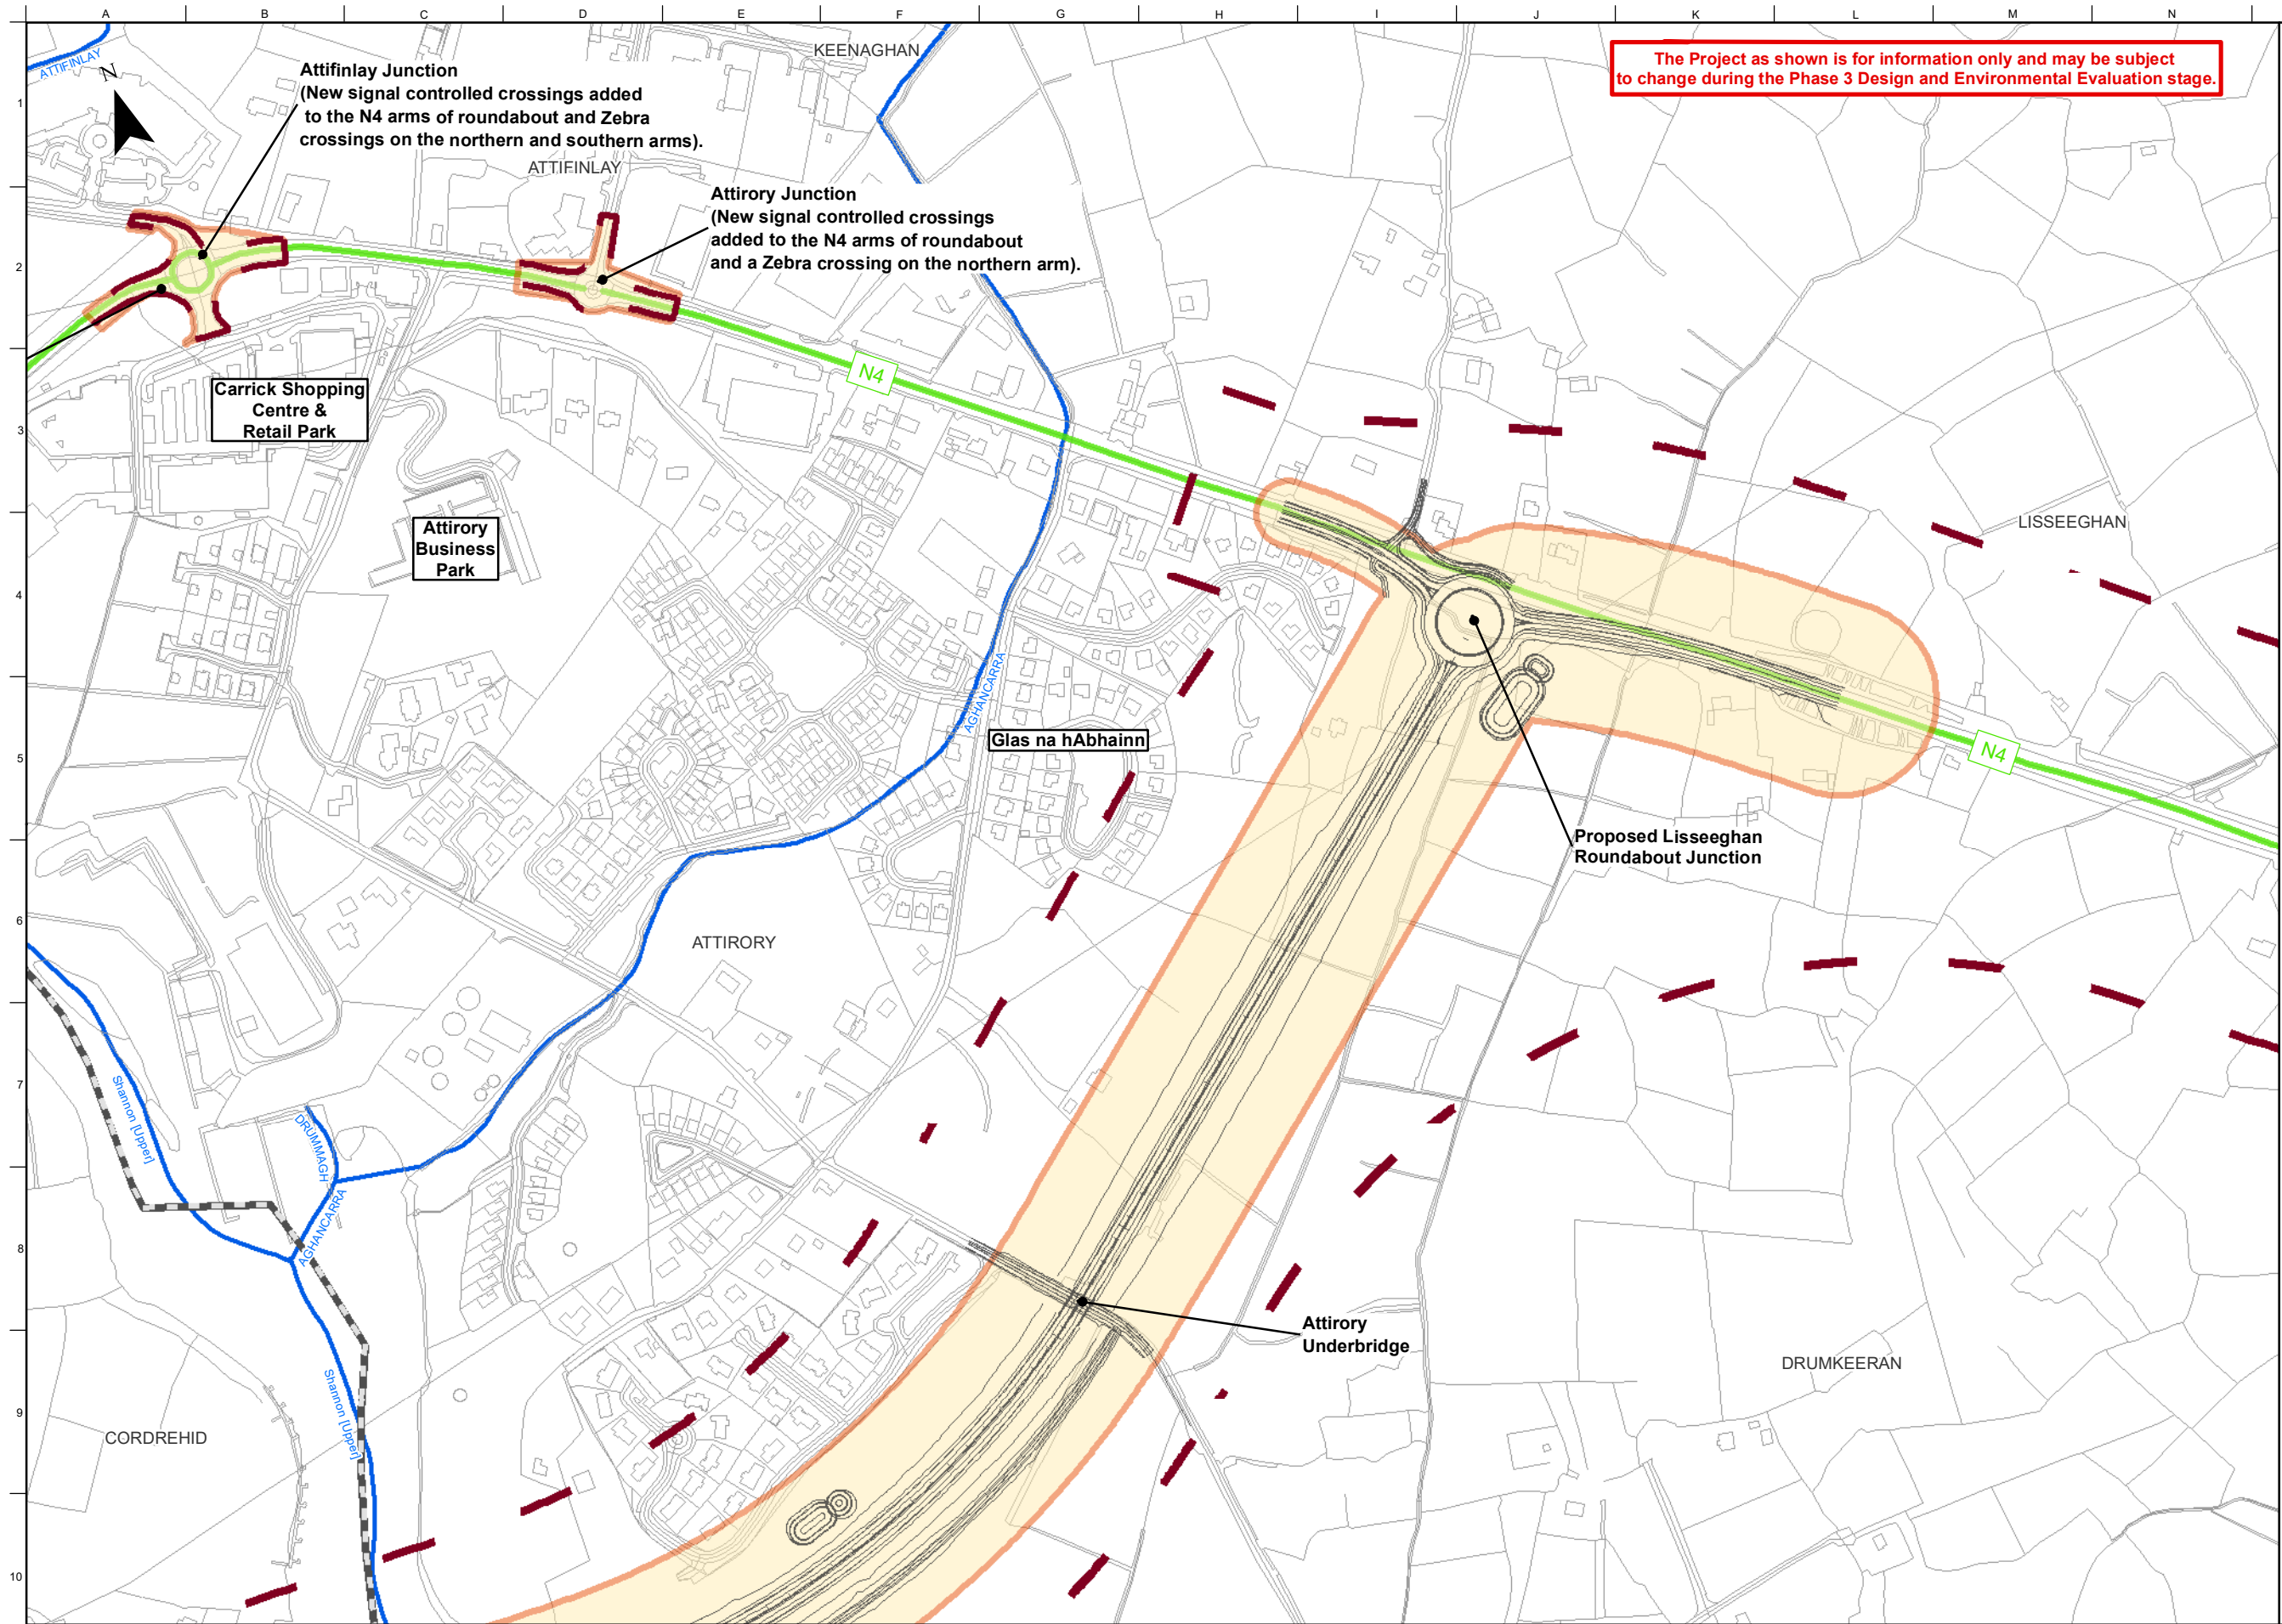

WORK IN PROGRESS

Legend

- Study Area Boundary
- Roscommon/Leitrim County Boundary
- Indicative Road Design
- Railway Station
- Railway Line
- National Road
- Regional Road
- River Network
- Preferred Transport Solution Corridor (May 2022)
- Refined Corridor

© National Mapping Division of
Táille Éireann All rights reserved.
Licence number:CYAL50349470
Licence number:CYAL50364742

Notes
Disclaimer Note:
The Design shown is draft only and is subject to change. More detailed assessments, ongoing studies and the information received from the public may result in changes to parts, or all of the Design. Any changes to the Design may affect the other information.

Nóta Séanta:
Tá an Dearadh ina bhfoirm dréacht, d'fhéadfaí athraithe teacht air. Is mar toradh ar mheasúnaithe níos mionchruinne, ar staidéar leanúnach agus ar eolas ón bpobal a dhéanfaí athruithe teacht ar an Dearadh ina iomláine nó ar chuid de. D'fhéadfadh ag aon athrú ar an Dearadh tionchar a bheith aige ar an eolas eile

Comhairle Chontae Liatroma
Leitrim County Council


Comhairle Contae Ros Comáin
Roscommon County Council

An Roinn Iompair
Department of Transport

Tionscadal Éireann
Project Ireland 2040

TII
Bonnagar Iompair Éireann
Transport Infrastructure Ireland

ARUP

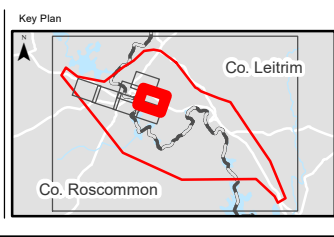

ARUP

Corporate House
City East Business Park
Ballybrit, Galway, Ireland

Tel +353 (0)91 460675
www.carrickdromod.ie
www.arup.ie

Job Title
N4 Carrick-on-Shannon to Dromod Project

Carrick-on-Shannon to Dromod

Scale
1 : 5000 @A3 1: 2500 @ A1

Role
Environmental Specialist

Date
March 2024


Issue	Date	By	Chkd	Appd
P02	20/03/2024	AG	CI	AD
P01	08/03/2024	AG	CI	AD

Drawing Title
Public Display (March 2024)
Design Introduction
Sheet 6 of 8

Suitability
Issued For Information (Status S3)

Job No	Figure ID	Rev.
274219	Sheet 5	P02

Drawing No
274219-ARUP-03-DR-DR-YE-000020

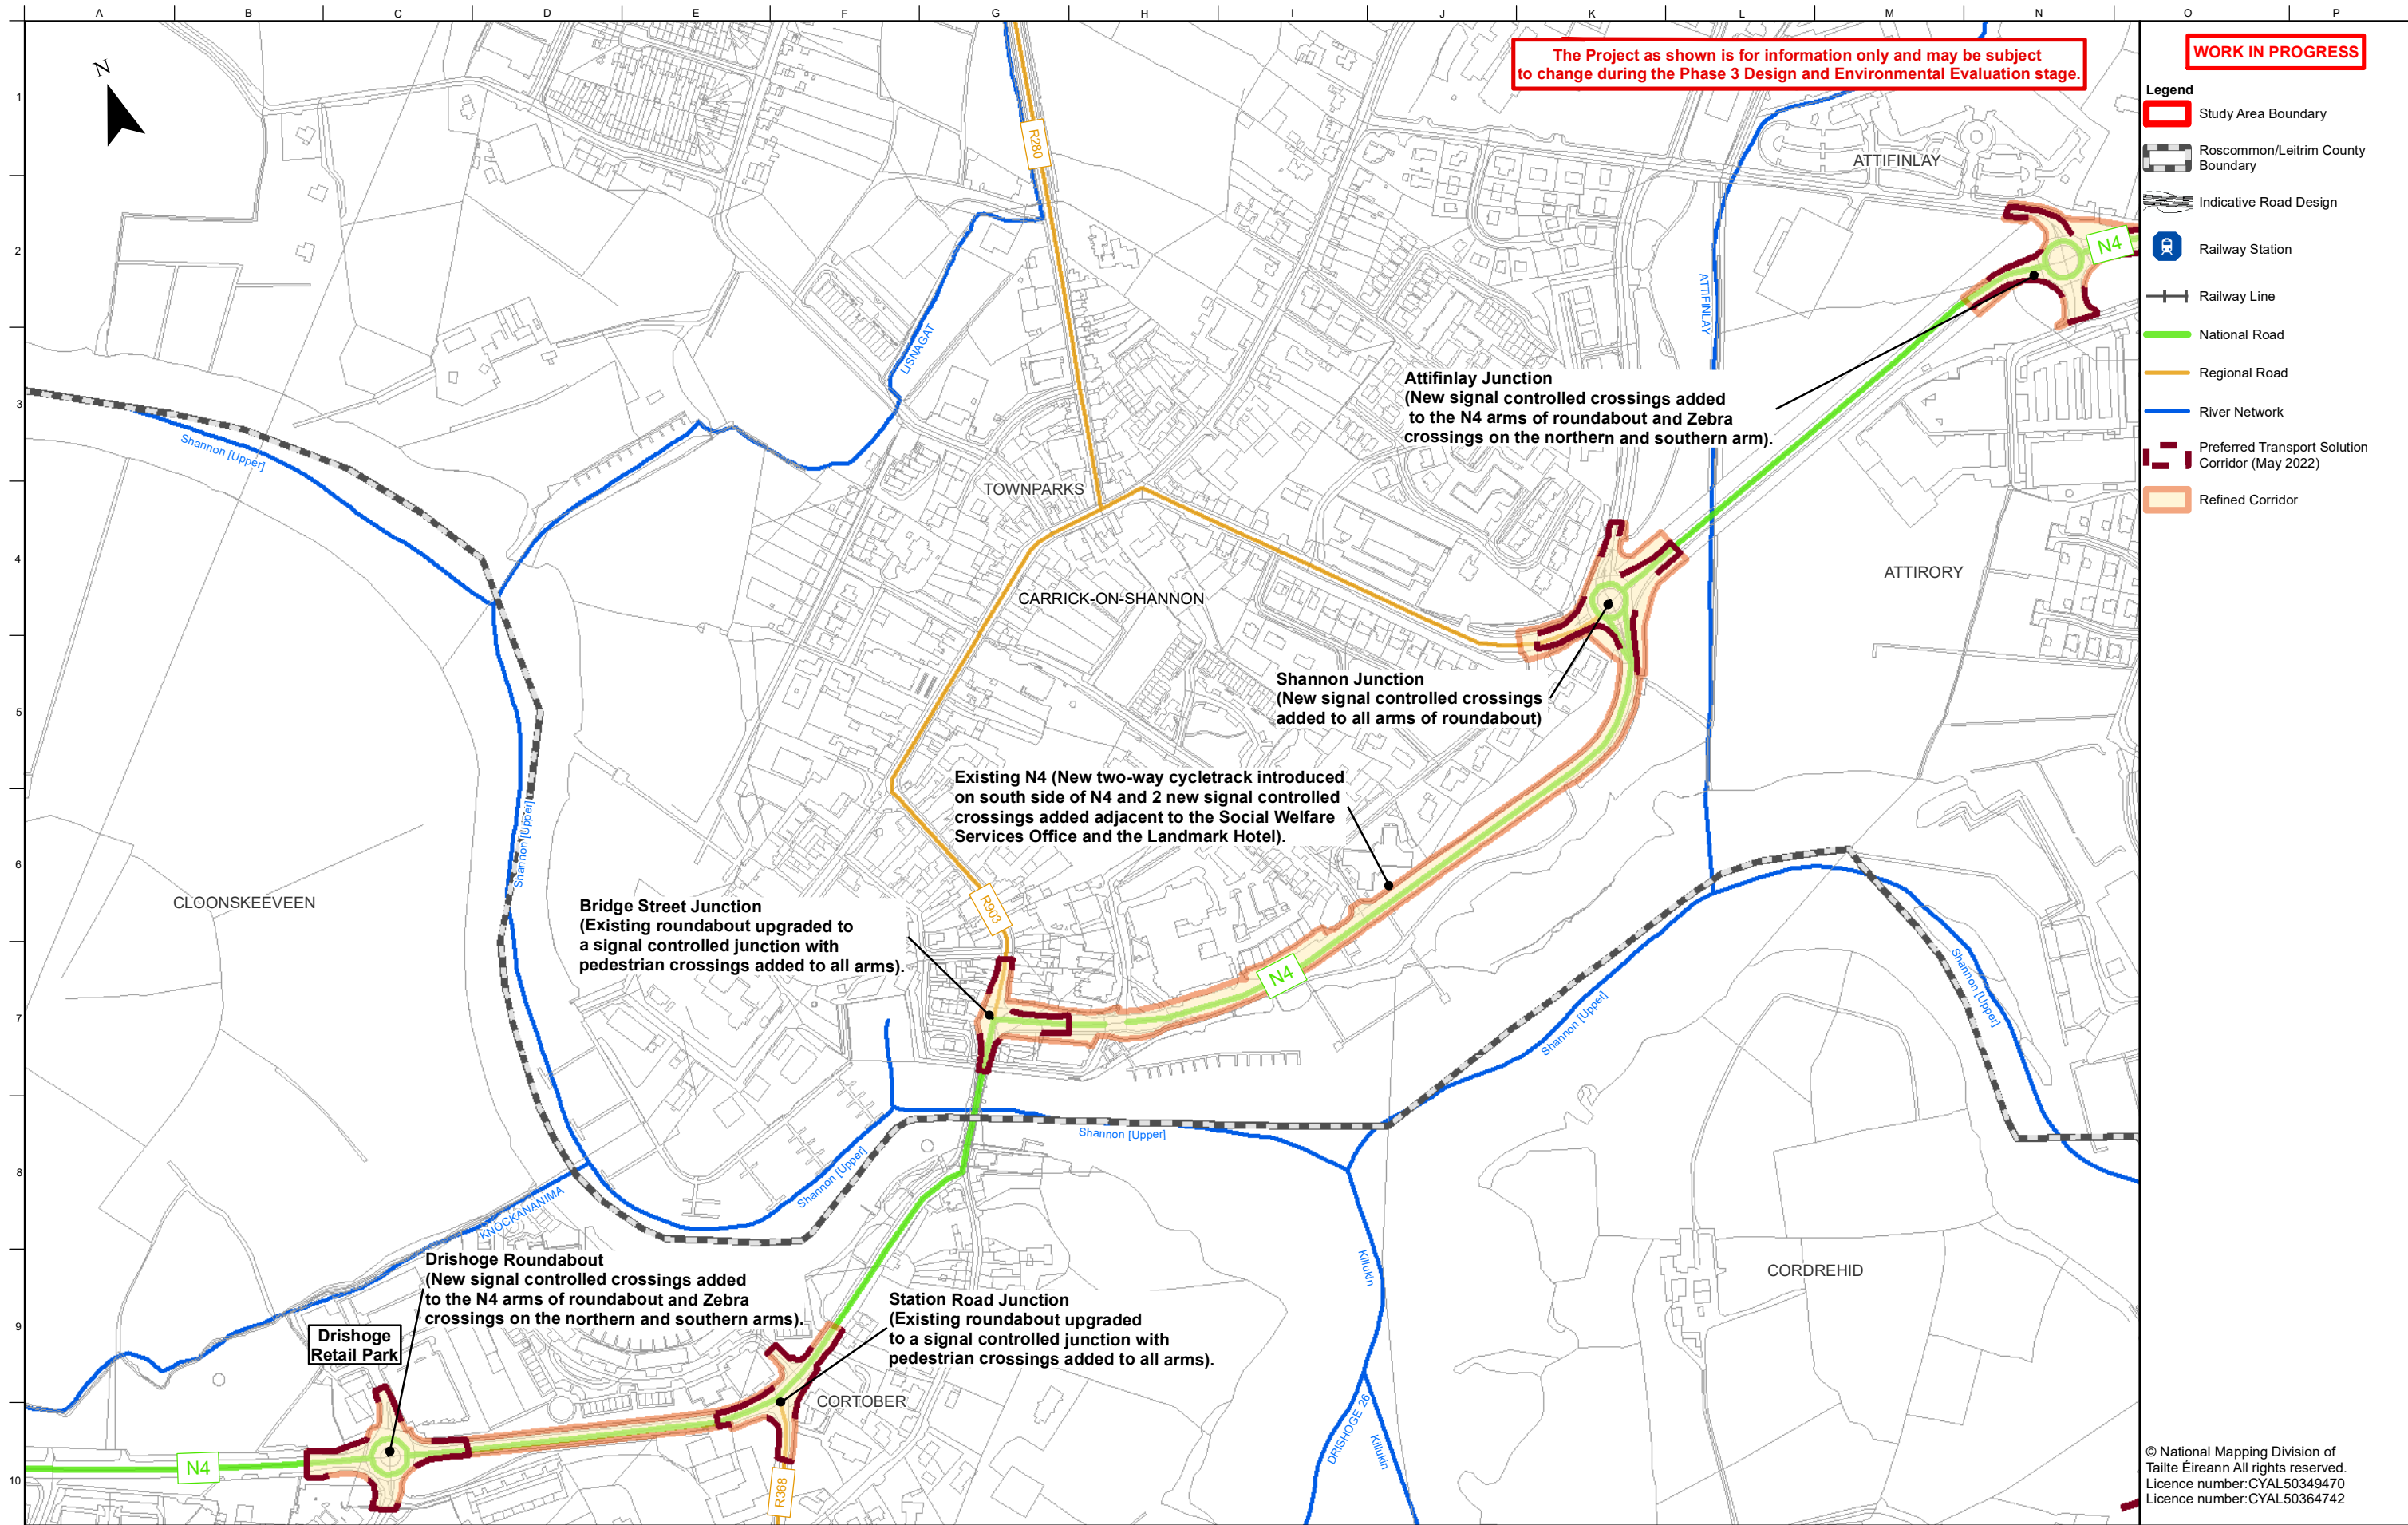

WORK IN PROGRESS

Legend

- Study Area Boundary
- Roscommon/Leitrim County Boundary
- Indicative Road Design
- Railway Station
- Railway Line
- National Road
- Regional Road
- River Network
- Preferred Transport Solution Corridor (May 2022)
- Refined Corridor

© National Mapping Division of
Táille Éireann All rights reserved.
Licence number:CYAL50349470
Licence number:CYAL50364742

Notes

Disclaimer Note:
The Design shown is draft only and is subject to change. More detailed assessments, ongoing studies and the information received from the public may result in changes to parts, or all of the Design. Any changes to the Design may affect the other information.

Nóta Séanta:
Tá an Dearadh ina bhfoirm dréacht, d'fhéadfaí athraithe teacht air. Is mar toradh ar mheasúnaithe níos mionchruinne, ar staidéar leanúnach agus ar eolas ón bpobal a dhéanfaí athruithe teacht ar an Dearadh ina iomláine nó ar chuid de. D'fhéadfadh ag aon athrú ar an Dearadh tionchar a bheith aige ar an eolas eile

Clients

Comhairle Chontae Liatroma
Leitrim County Council

Comhairle Contae Ros Comáin
Roscommon County Council

An Roinn Iompair
Department of Transport

Tionscadal Éireann Project Ireland
2040

TII
Transport Infrastructure Ireland

ARUP

Key Plan

Consultant

ARUP

Corporate House
City East Business Park
Ballybrit, Galway, Ireland

Tel +353 (0)91 460675
www.carrickdromod.ie
www.arup.ie

Job Title

N4 Carrick-on-Shannon to Dromod Project

Carrick-on-Shannon to Dromod

Scale 1 : 5000 @A3 1: 2500 @ A1

Role Environmental Specialist

Date March 2024

Issue	Date	By	Chkd	Appd
P02	20/03/2024	AG	CI	AD
P01	08/03/2024	AG	CI	AD

Drawing Title

Public Display (March 2024)
Design Introduction
Sheet 7 of 8


Suitability

Issued For Information (Status S3)

Job No	Figure ID	Rev.
274219	Sheet 6	P02

Drawing No

274219-ARUP-03-DR-DR-YE-000021

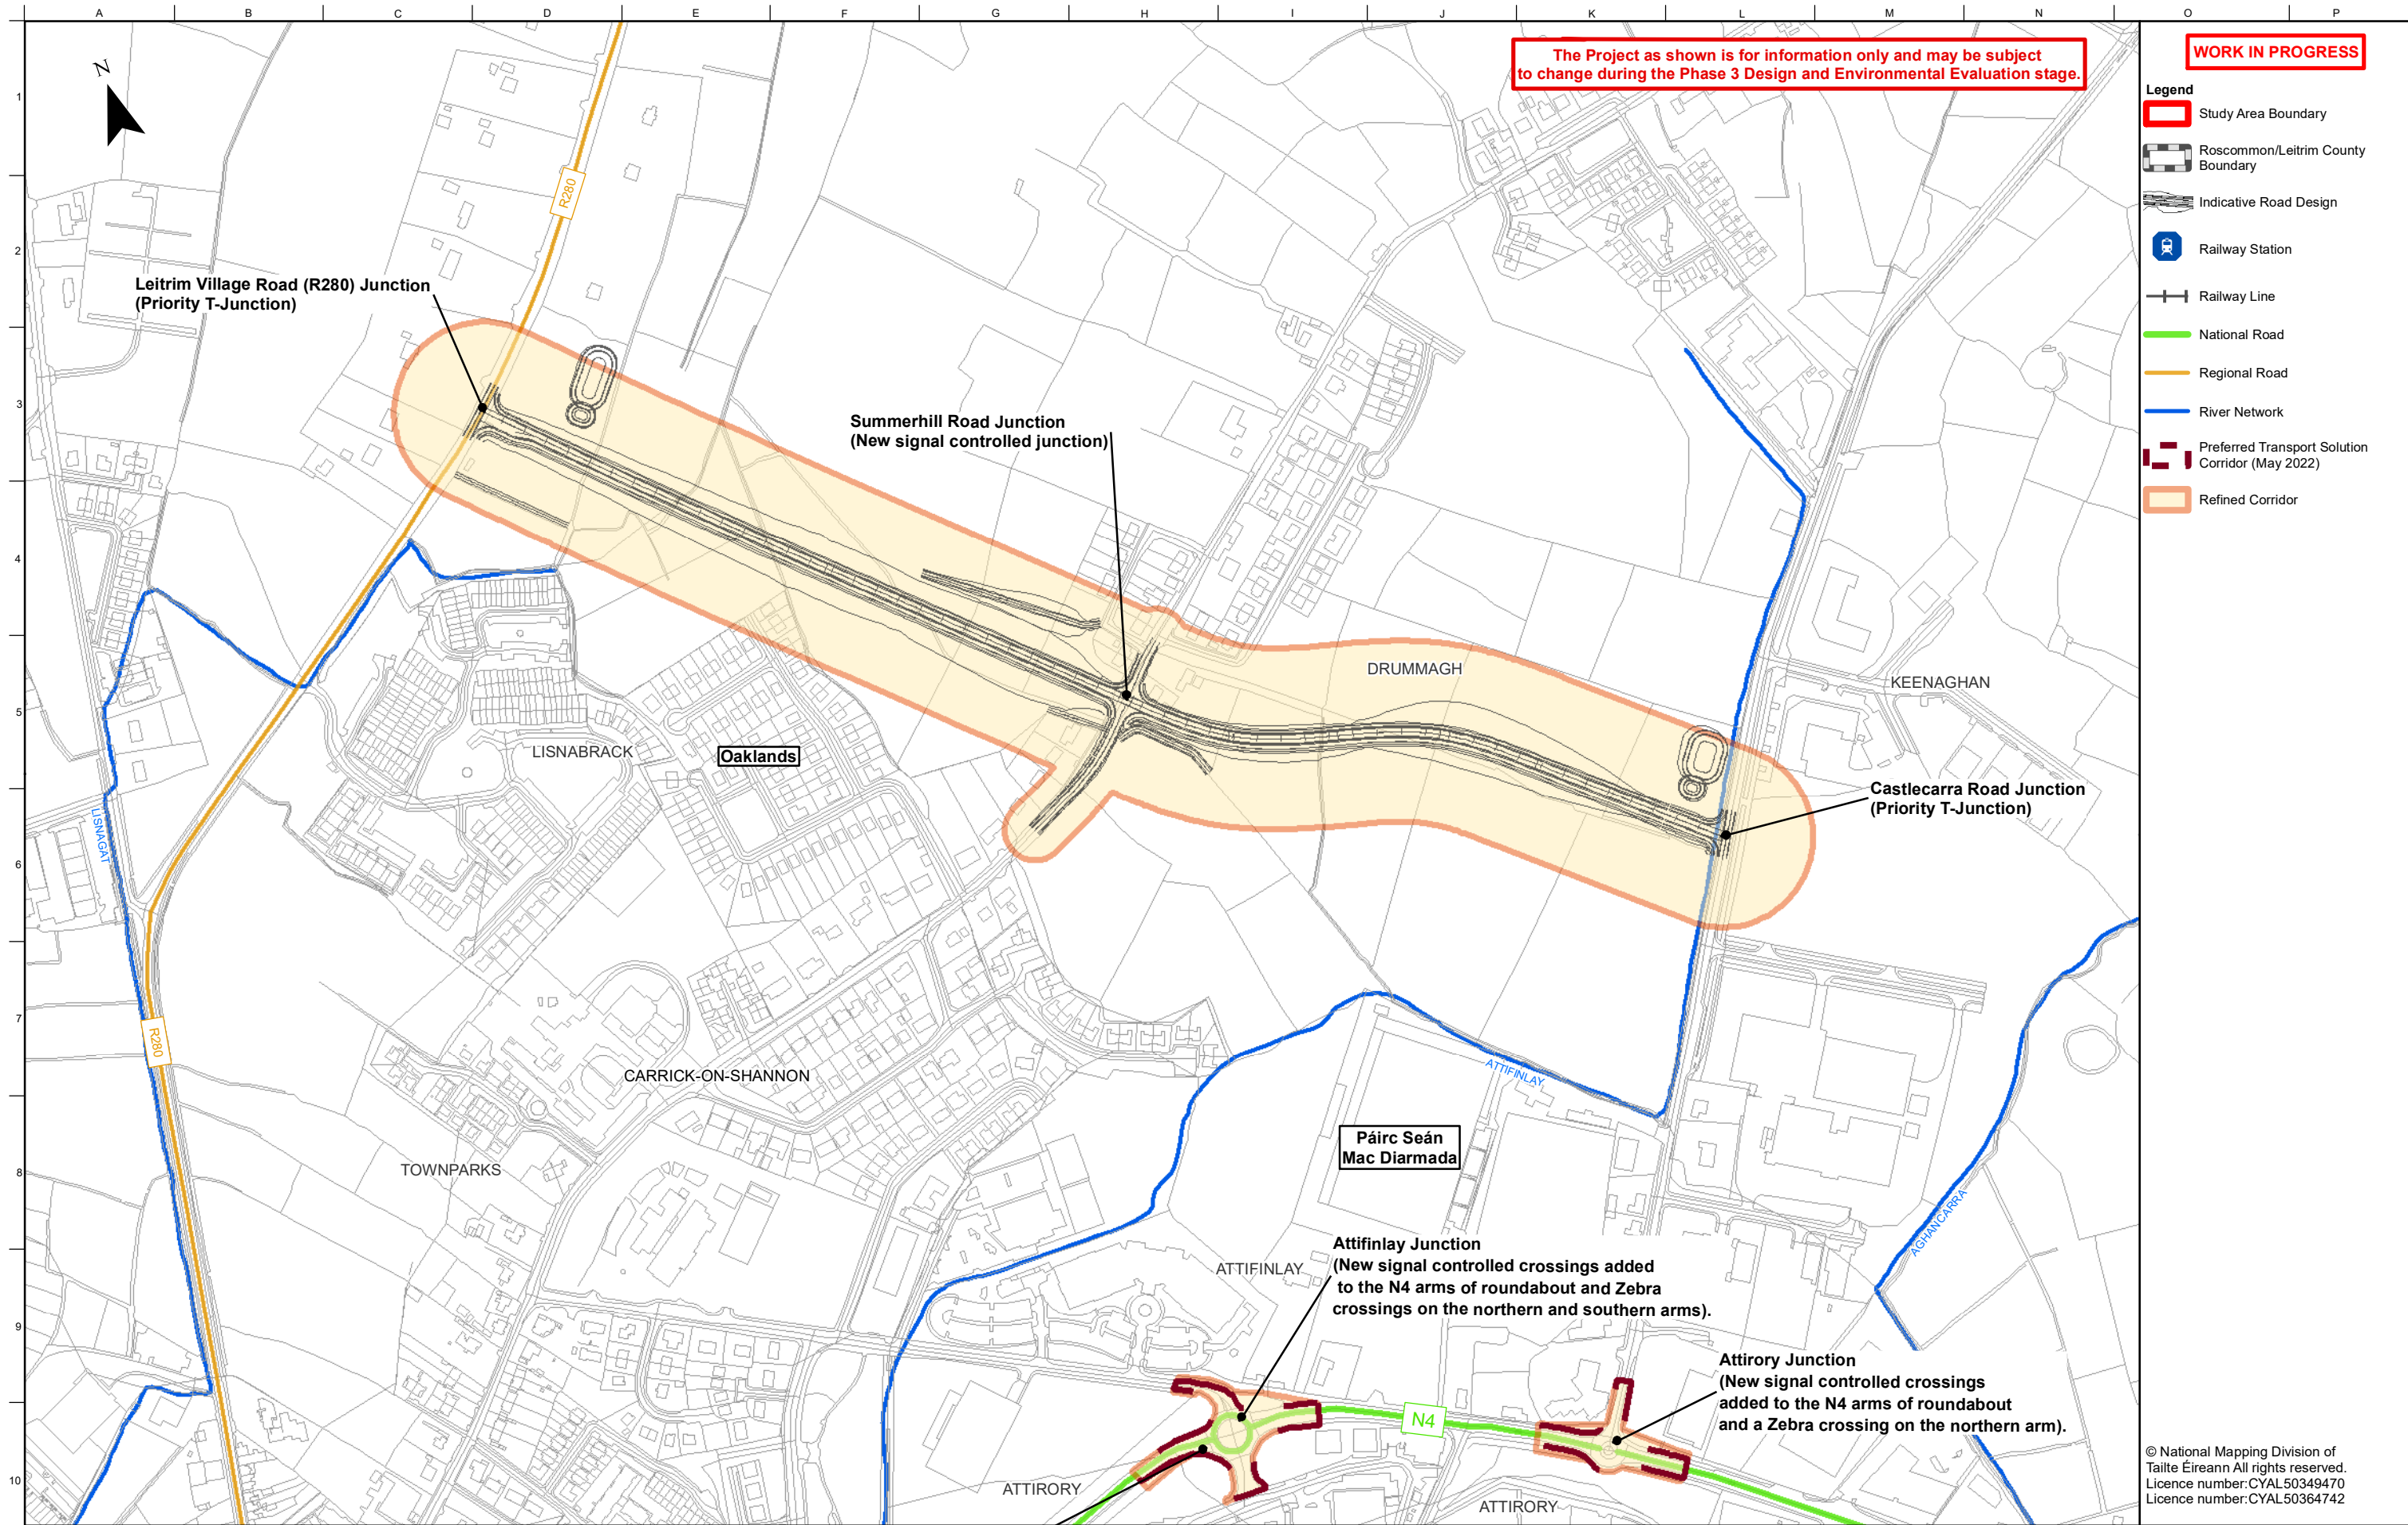

Notes
Disclaimer Note:
The Design shown is draft only and is subject to change. More detailed assessments, ongoing studies and the information received from the public may result in changes to parts, or all of the Design. Any changes to the Design may affect the other information.

Nóta Séanta:
Tá an Dearadh ina bhfoirm dréacht, d'fhéadfaí athraithe teacht air. Is mar toradh ar mheasúnaithe níos mionchruinne, ar staidéar leanúnach agus ar eolas ón bpobal a dhéanfaí athruithe teacht ar an Dearadh ina iomláine nó ar chuid de. D'fhéadfadh ag aon athrú ar an Dearadh tionchar a bheith aige ar an eolas eile

Clients

**Comhairle Chontae Liatroma**
Leitrim County Council


**ROS COMMON**
Comhairle Contae Ros Comáin
Roscommon County Council

**An Roinn Iompair**
Department of Transport

**Tionscadal Éireann**
Project Ireland
2040

**TI**
Bonnagar Iompair Éireann
Transport Infrastructure Ireland

**ARUP**

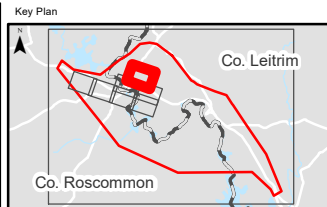

Consultant


**ARUP**

Corporate House
City East Business Park
Ballybrit, Galway, Ireland

Tel +353 (0)91 460675
www.carrickdromod.ie
www.arup.ie

Job Title

N4 Carrick-on-Shannon to Dromod Project

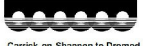**Carrick-on-Shannon to Dromod**

Scale 1 : 5000 @A3 1: 2500 @ A1

Role Environmental Specialist

Date March 2024

Issue	Date	By	Chkd	Appd
P02	20/03/2024	AG	CI	AD
P01	08/03/2024	AG	CI	AD

Drawing Title

Public Display (March 2024)
Design Introduction
Sheet 8 of 8

Suitability

Issued For Information (Status S3)

Job No	Figure ID	Rev.
274219	Sheet 7	P02

Drawing No

274219-ARUP-03-DR-DR-YE-000022