

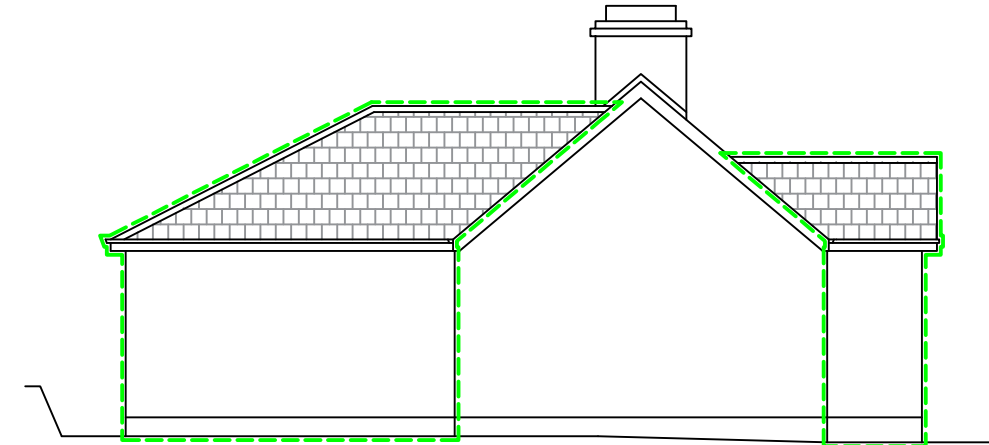
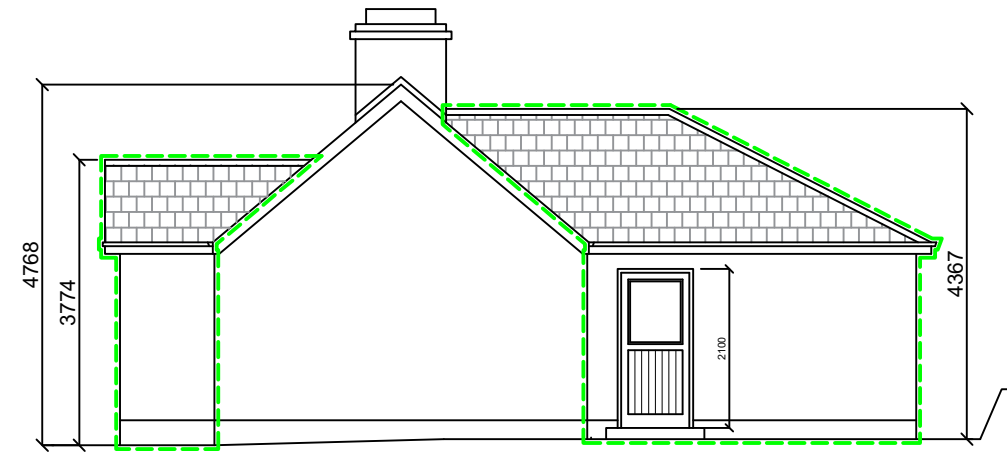
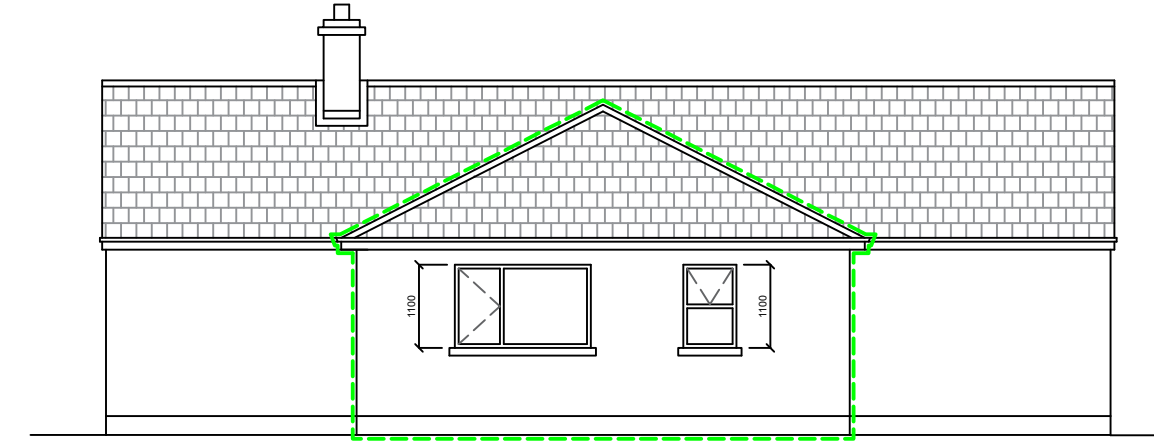
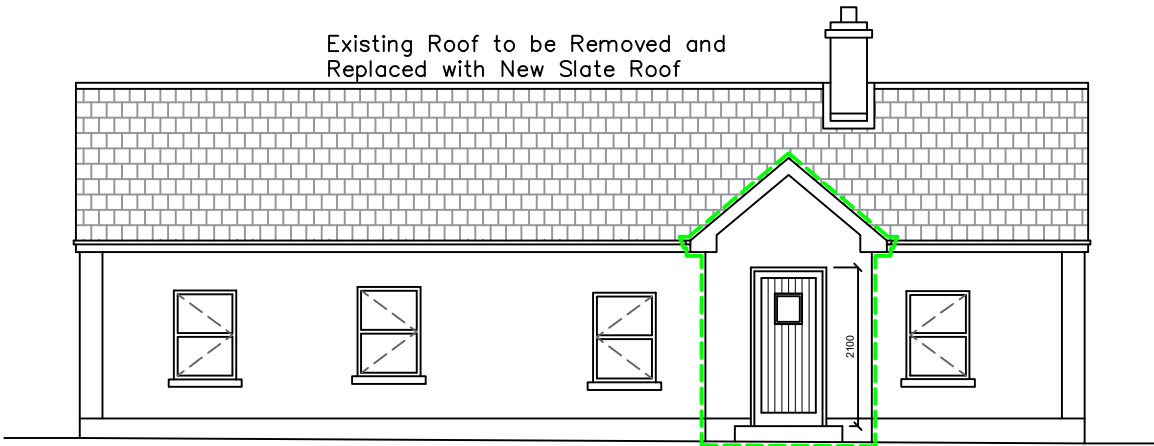
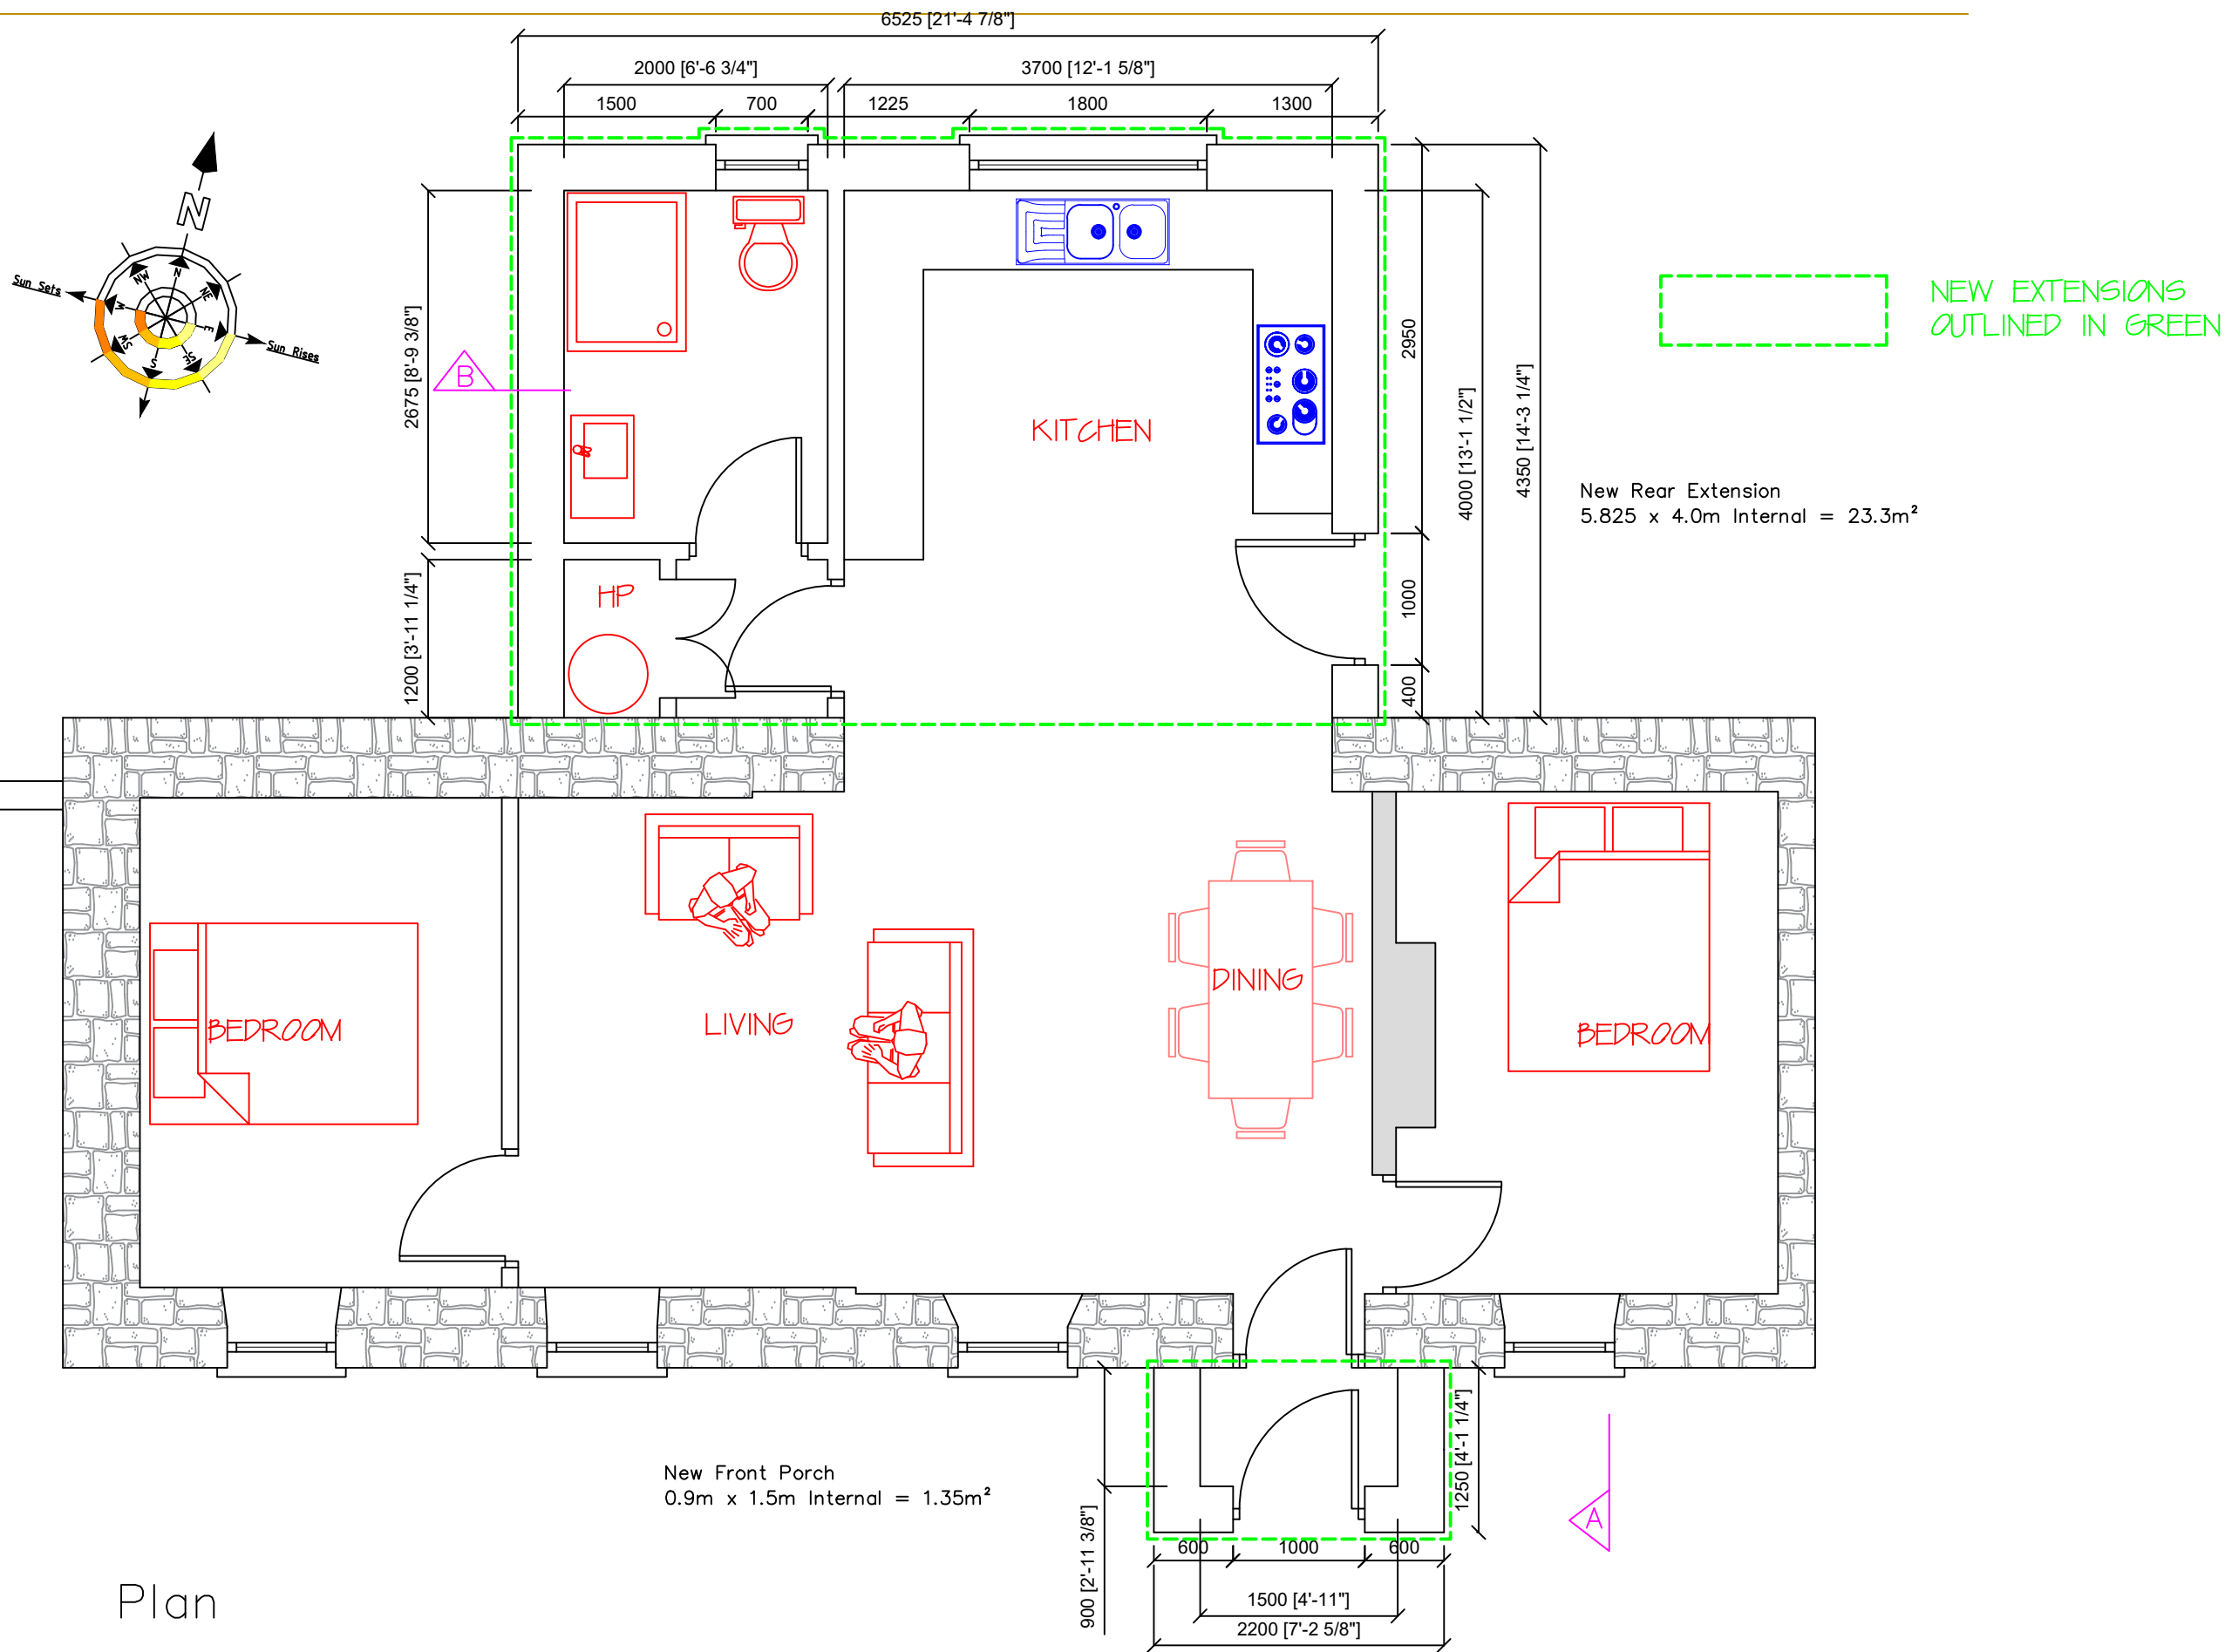


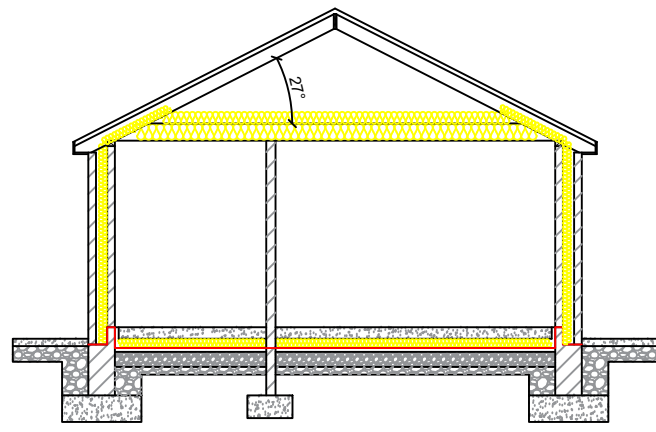

PLANNING SECTION
LEITRIM COUNTY COUNCIL
02.05.2025
ED.25.21
REF P. _____

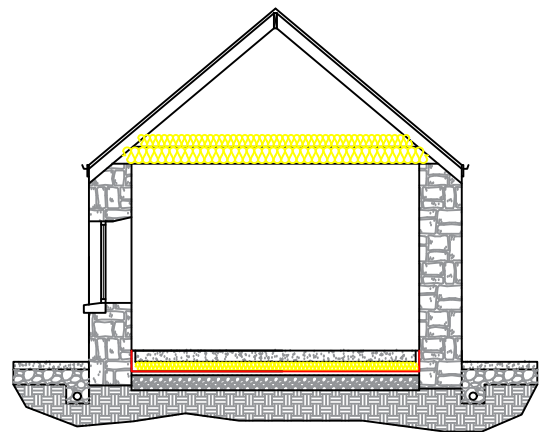

For Section 5 Planning Application Only

REV No	DATE	DESCRIPTION	PROJECT	
			RENOVATION OF COTTAGE AT DRUMBOYER CLOONE, CO LEITRIM FOR PAT & DOREEN KEEGAN	
15A North West Business & Technology Park, Castlecarra Road, Carrick on Shannon, Co Leitrim. Phone/Fax: 071 9620776, Mobile: 086 1701549, Email: info@advancedplanninganddesign.com			TITLE PLAN, ELEVATIONS & SECTIONS SHOWING PROPOSED ALTERATIONS & EXTENSIONS	
DRAWING No PL- PDK - 0415/01		SCALE 1:50 & 1:100 @ A2	DRAWN BY MICHAEL HENNESSY	
			DATE APRIL 2025	