


Land Registry Compliant Map

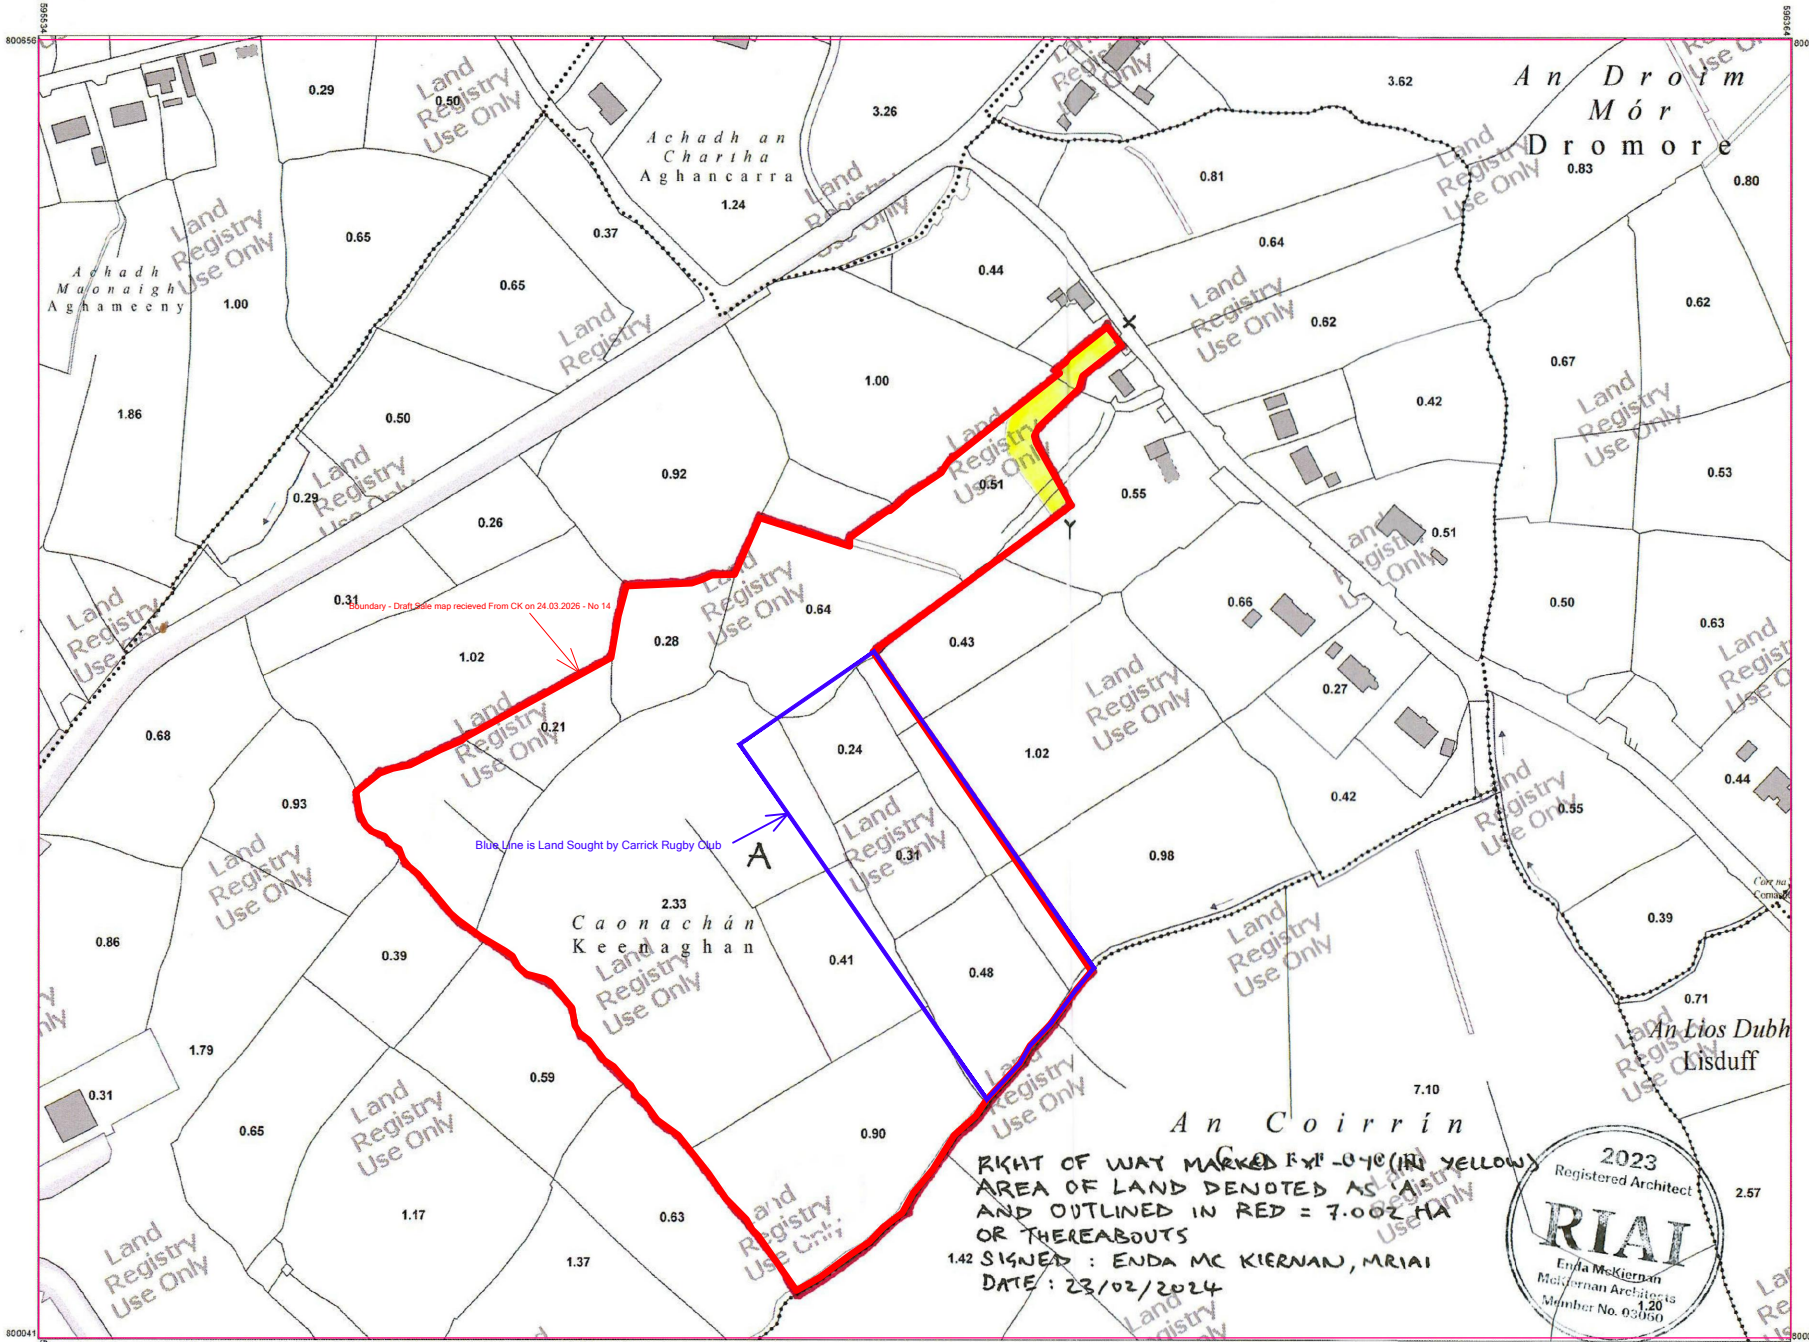

Tailte Éireann



CENTRE COORDINATES:
ITM 595949,800349

PUBLISHED:
15/02/2024

ORDER NO.:
50383412_3

MAP SERIES:
1:2,500
1:2,500

MAP SHEETS:
1804-B
1805-A

COMPILED AND PUBLISHED BY:
Tailte Éireann,
Phoenix Park,
Dublin 8,
Ireland.
D08F6E4

www.tailte.ie

Any unauthorised reproduction infringes Tailte Éireann copyright.

No part of this publication may be copied, reproduced or transmitted in any form or by any means without the prior written permission of the copyright owner.

The representation on this map of a road, track or footpath is not evidence of the existence of a right of way.

This topographic map does not show legal property boundaries, nor does it show ownership of physical features.

©Tailte Éireann, 2024.
All rights reserved.


**PLANNING SECTION
LEITRIM COUNTY COUNCIL**

14/05/26

ED-26-35

REF P.

RIGHT OF WAY MARKED BY 0.70 (IN YELLOW)
AREA OF LAND DENOTED AS 'A'
AND OUTLINED IN RED = 7.002 HA
OR THEREABOUTS
1.42 SIGNED : ENDA MC KIERNAN, MRIAI
DATE : 23/02/2024

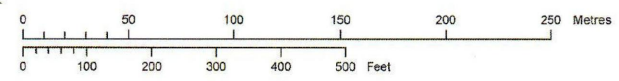

OUTPUT SCALE: 1:2,500

CAPTURE RESOLUTION:
The map objects are only accurate to the resolution at which they were captured. Output scale is not indicative of data capture scale. Further information is available at: www.tailte.ie, search 'Capture Resolution'

LEGEND:
To view the legend visit www.tailte.ie and search for 'Large Scale Legend'

