


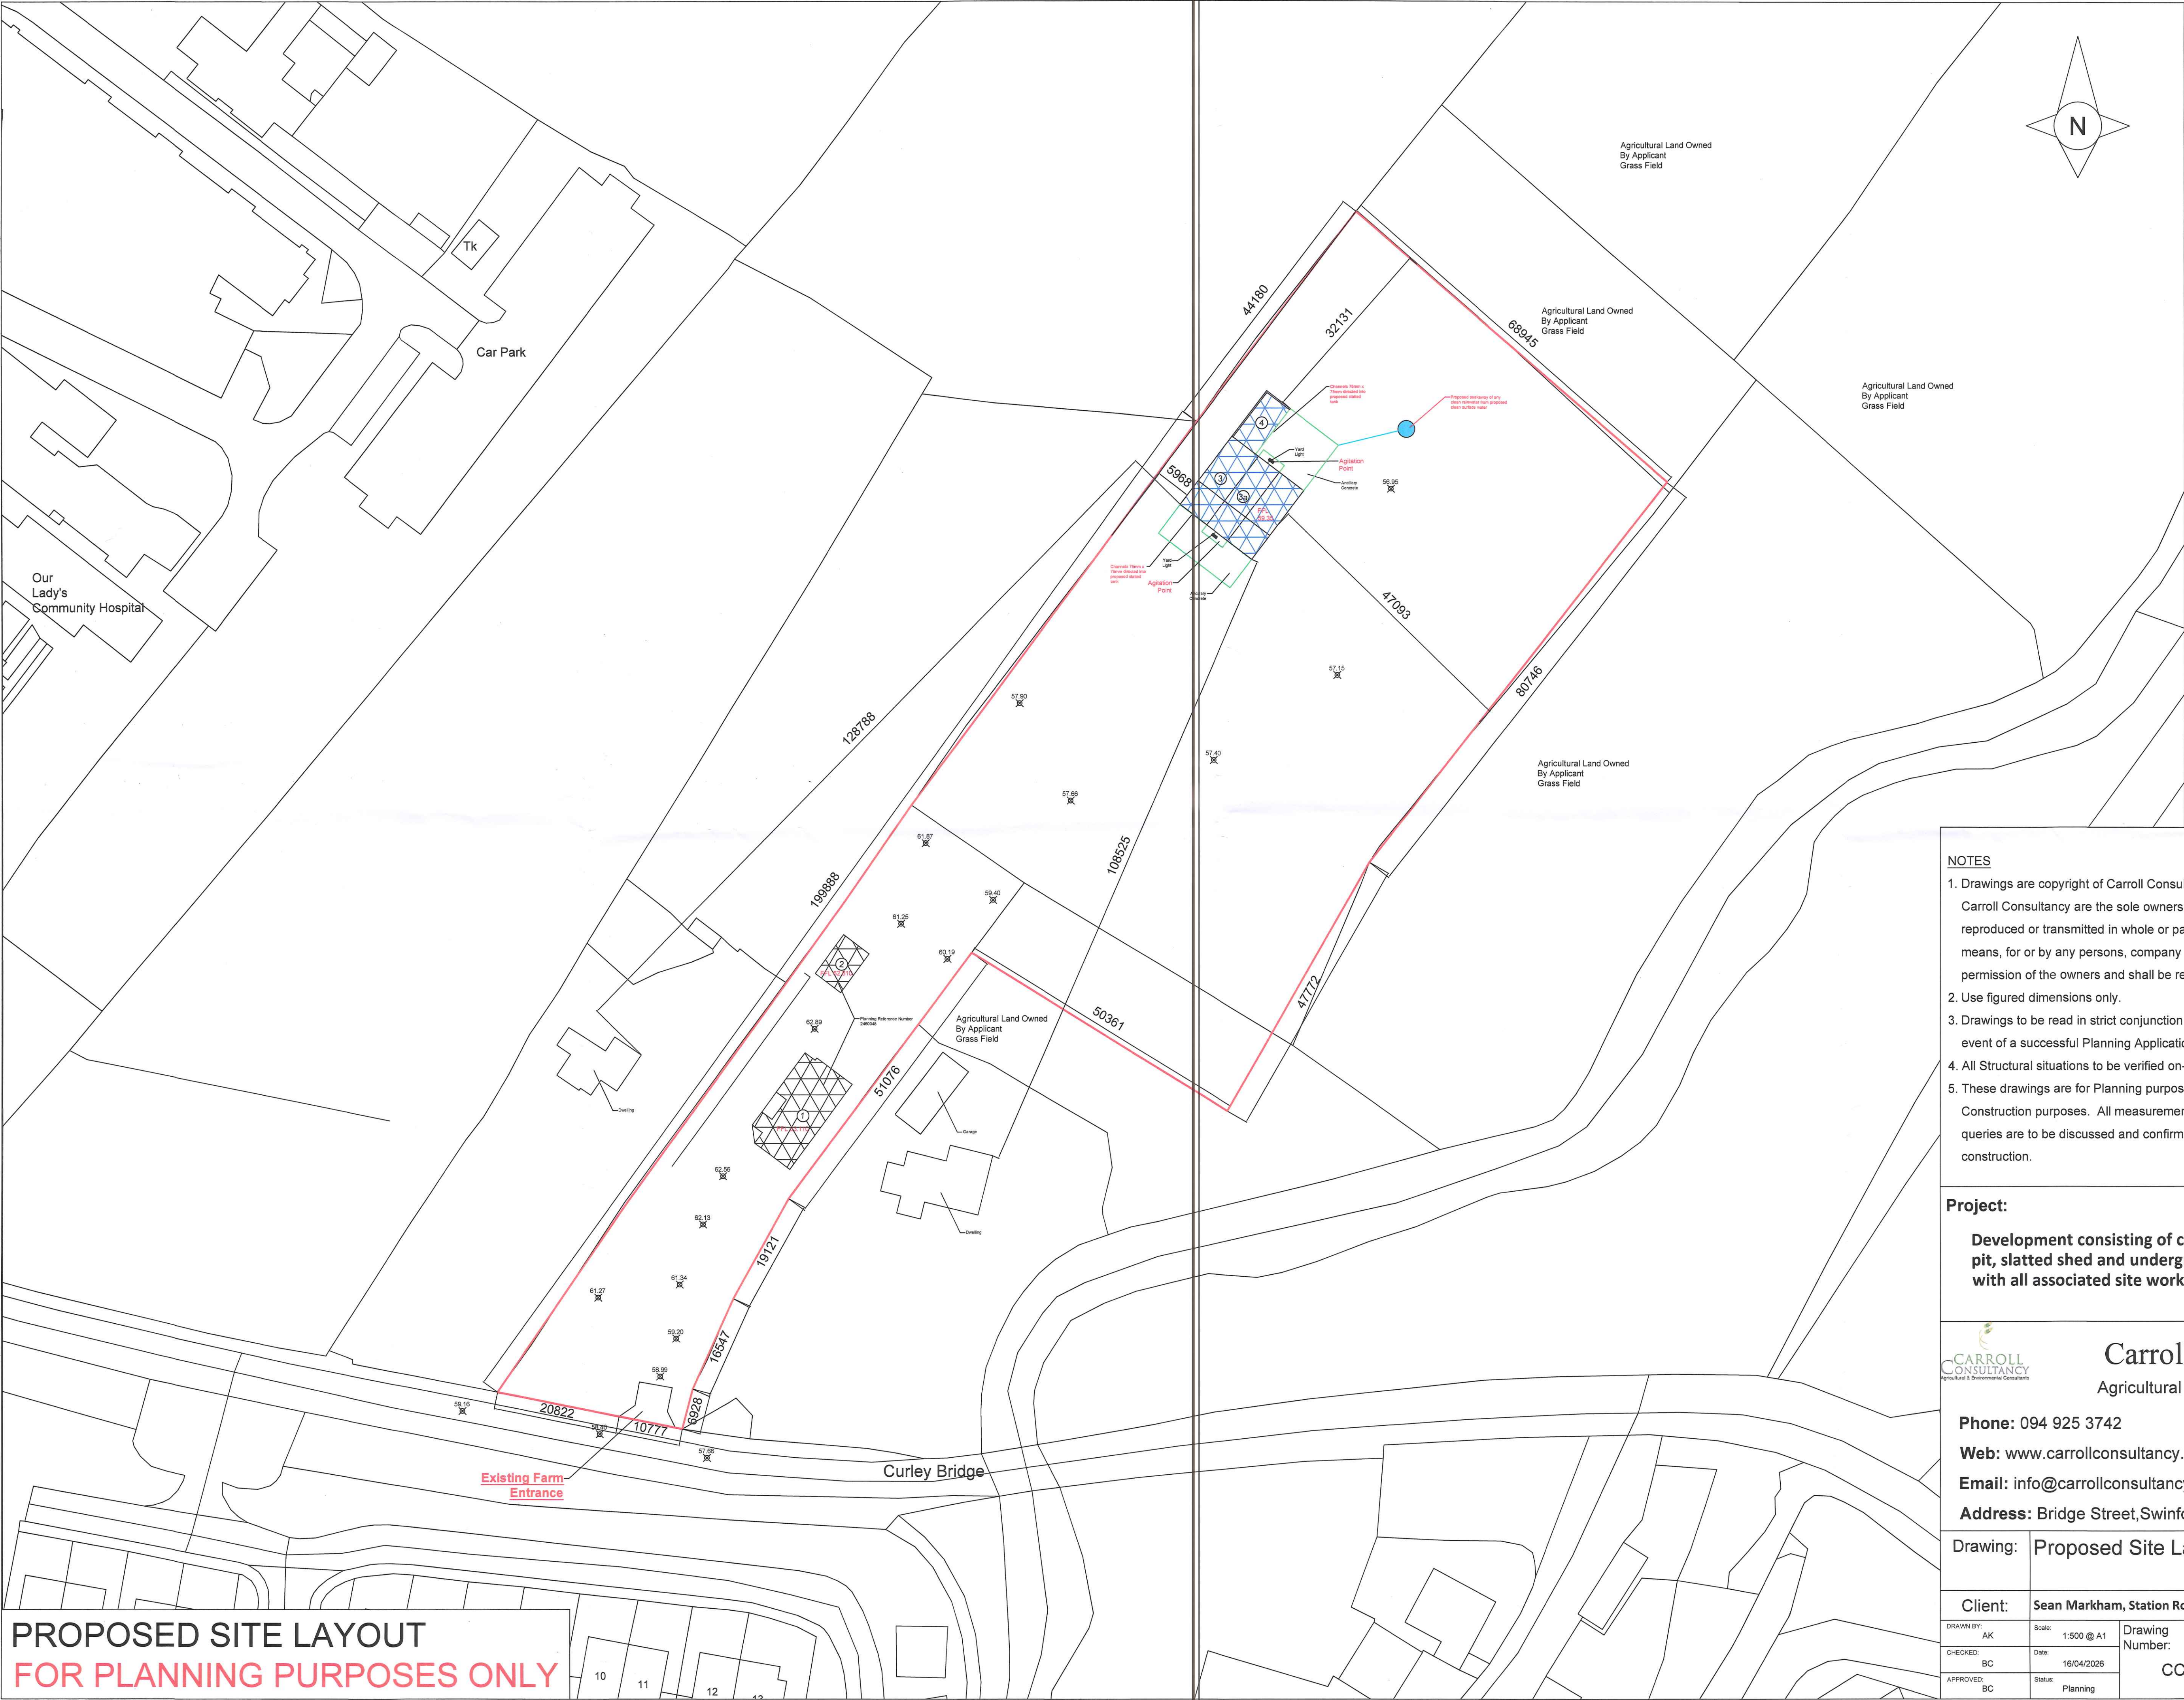

REF	BUILDING TYPE	STATUS	CLASS	AREA
1	Dwelling	Existing	N/A	N/A
2	Garage	Existing	N/A	N/A
3	Slatted Shed	Proposed	Agricultural	217.44m2
3a	Slatted Tank	Proposed	Agricultural	169.25m3
4	Manure Pit	Proposed	Agricultural	48.00m2

Existing Structure

New Structure

Site outlined in red

Piping for clean water in light blue

Ancillary Concrete outlined in green

Site Area = 1.16Hectares

59.35 = Proposed Floor Level of Slatted Shed

NOTE:

Drawings prepared for
Grant purposes only.
All buildings to be constructed
according to Department of
Agriculture and Guidelines

- NOTES**
- Drawings are copyright of Carroll Consultancy. Carroll Consultancy are the sole owners of this drawing, which shall not be copied, reproduced or transmitted in whole or part, for any reasons or purpose, by any means, for or by any persons, company or organisation without prior written permission of the owners and shall be returned on request.
 - Use figured dimensions only.
 - Drawings to be read in strict conjunction with the Conditions and Planning in the event of a successful Planning Application.
 - All Structural situations to be verified on-site by a qualified Engineer/Architect.
 - These drawings are for Planning purposes only and are not to be used for Tender or Construction purposes. All measurements, construction methods and possible queries are to be discussed and confirmed with the supervisory engineer prior to construction.

Project:

Development consisting of construction of a new manure pit, slatted shed and underground slurry storage tank along with all associated site works.

**Carroll Consultancy**
Agricultural & Business Consultants

Phone: 094 925 3742
Web: www.carrollconsultancy.ie
Email: info@carrollconsultancy.ie
Address: Bridge Street, Swinford, Co. Mayo.

Drawing: Proposed Site Layout

Client:	Sean Markham, Station Road, Manorhamilton, Co. Leitrim, F91 YV6W		
DRAWN BY:	AK	Scale:	1:500 @ A1
CHECKED:	BC	Date:	16/04/2026
APPROVED:	BC	Status:	Planning
Drawing Number:		Rev:	
CC.1001/PL/1448		B	