

Land Registry Compliant Map

SITE LAYOUT MAP SCALE 1:1000
LICENCE No. CYAL50452062



Tailte
Éireann

CENTRE COORDINATES:
ITM 612518,788389

PUBLISHED:
17/01/2026

ORDER NO.:
50512424_1

MAP SERIES:
1:5,000

MAP SHEETS:
2048

**SITE OUTLINED
IN RED**
**0.287 Ha
(0.71 Acres)**

COMPILED AND PUBLISHED BY:
Tailte Éireann,
Phoenix Park,
Dublin 8,
Ireland.
D08F6E4

www.tailte.ie


Any unauthorised reproduction
infringes Tailte Éireann copyright.

No part of this publication may
be copied, reproduced or transmitted
in any form or by any means without
the prior written permission of the
copyright owner.

The representation on this map
of a road, track or footpath
is not evidence of the existence
of a right of way.

This topographic map
does not show
legal property boundaries,
nor does it show
ownership of physical features.

©Tailte Éireann, 2026.
All rights reserved.

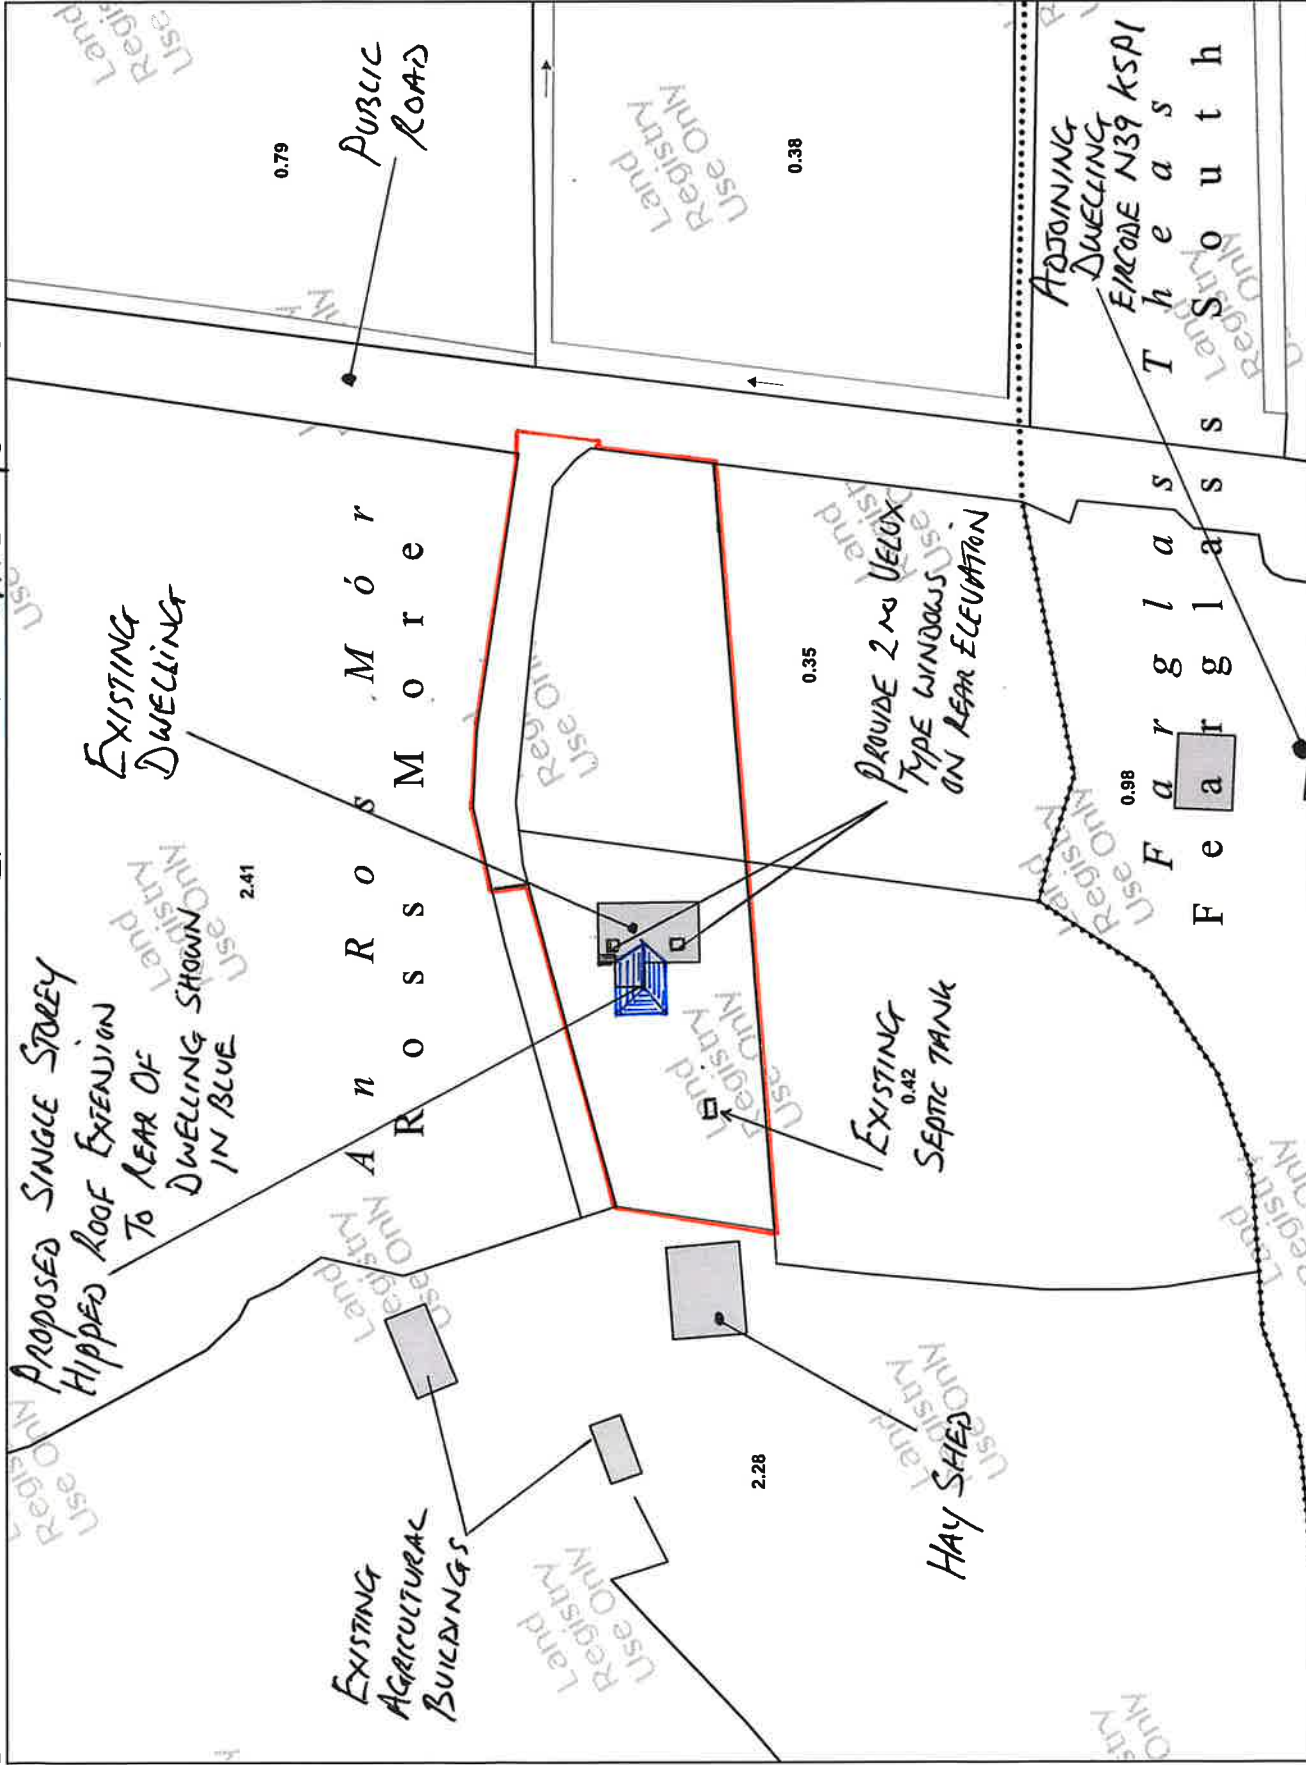

788303


612634



LEGEND:
To view the legend visit
www.tailte.ie and search for
'Large Scale Legend'

CAPTURE RESOLUTION:
The map objects are only accurate to the
resolution at which they were captured.
Output scale is not indicative of data capture scale.
Further information is available at:
www.tailte.ie, search 'Capture Resolution'

OUTPUT SCALE: 1:1,000

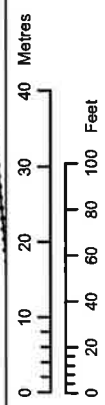

788303

612401