

NOTES

- 1. MAPS ARE PRODUCED UNDER LICENCE FROM ORDNANCE SURVEY IRELAND © NATIONAL MAPPING DIVISION OF TALTE EIREANN. LICENCE NO. CYAL50348470.
- 2. THIS DRAWING IS TO BE READ IN CONJUNCTION WITH ALL RELEVANT ENGINEERS, ARCHITECTS AND SPECIALIST'S DRAWINGS AND THE SPECIFICATION.
- 3. DO NOT SCALE FROM THIS DRAWING MANUALLY OR ELECTRONICALLY.

RUS014 Signage Layout

O.S Map Ref: 0714-C


Site Outlined in Red:

R03		SHELTER & CYCLE STANDS MOVED	MG	MG
R02		WHEELCHAIR ACCESSIBILITY ADDED	MG	MG
R01	06.10.25	FIRST ISSUE	MM	MM
Issue	Date	Description	Made	Checked

INFORMATION



NTA
National Transport Authority



Leitrim
County Council
Comhairle Chontae Liatroma


LEITRIM COUNTY COUNCIL

Park Lane House, Priests Lane, Carrick on Shannon Co. Leitrim, N41 RX53
Tel: 071 3520005
Website: www.leitrimcoco.ie

Section	ROADS DEPARTMENT ACTIVE TRAVEL				
	Project				
Drawing Title	BUS SHELTER PROGRAMME 2025 KINLOUGH - NORTH.				
	RUS014 Signage Layout				
Drawn/Design	MG	Date	18.09.25	Scales	Varies
	Checked	MG	Approved	MG	
Drawing No.	LM-AT-2025-03-KINLOUGH Melvin Fields				
Rev	R01				

Approach on Northern Side

Scale: 1/200

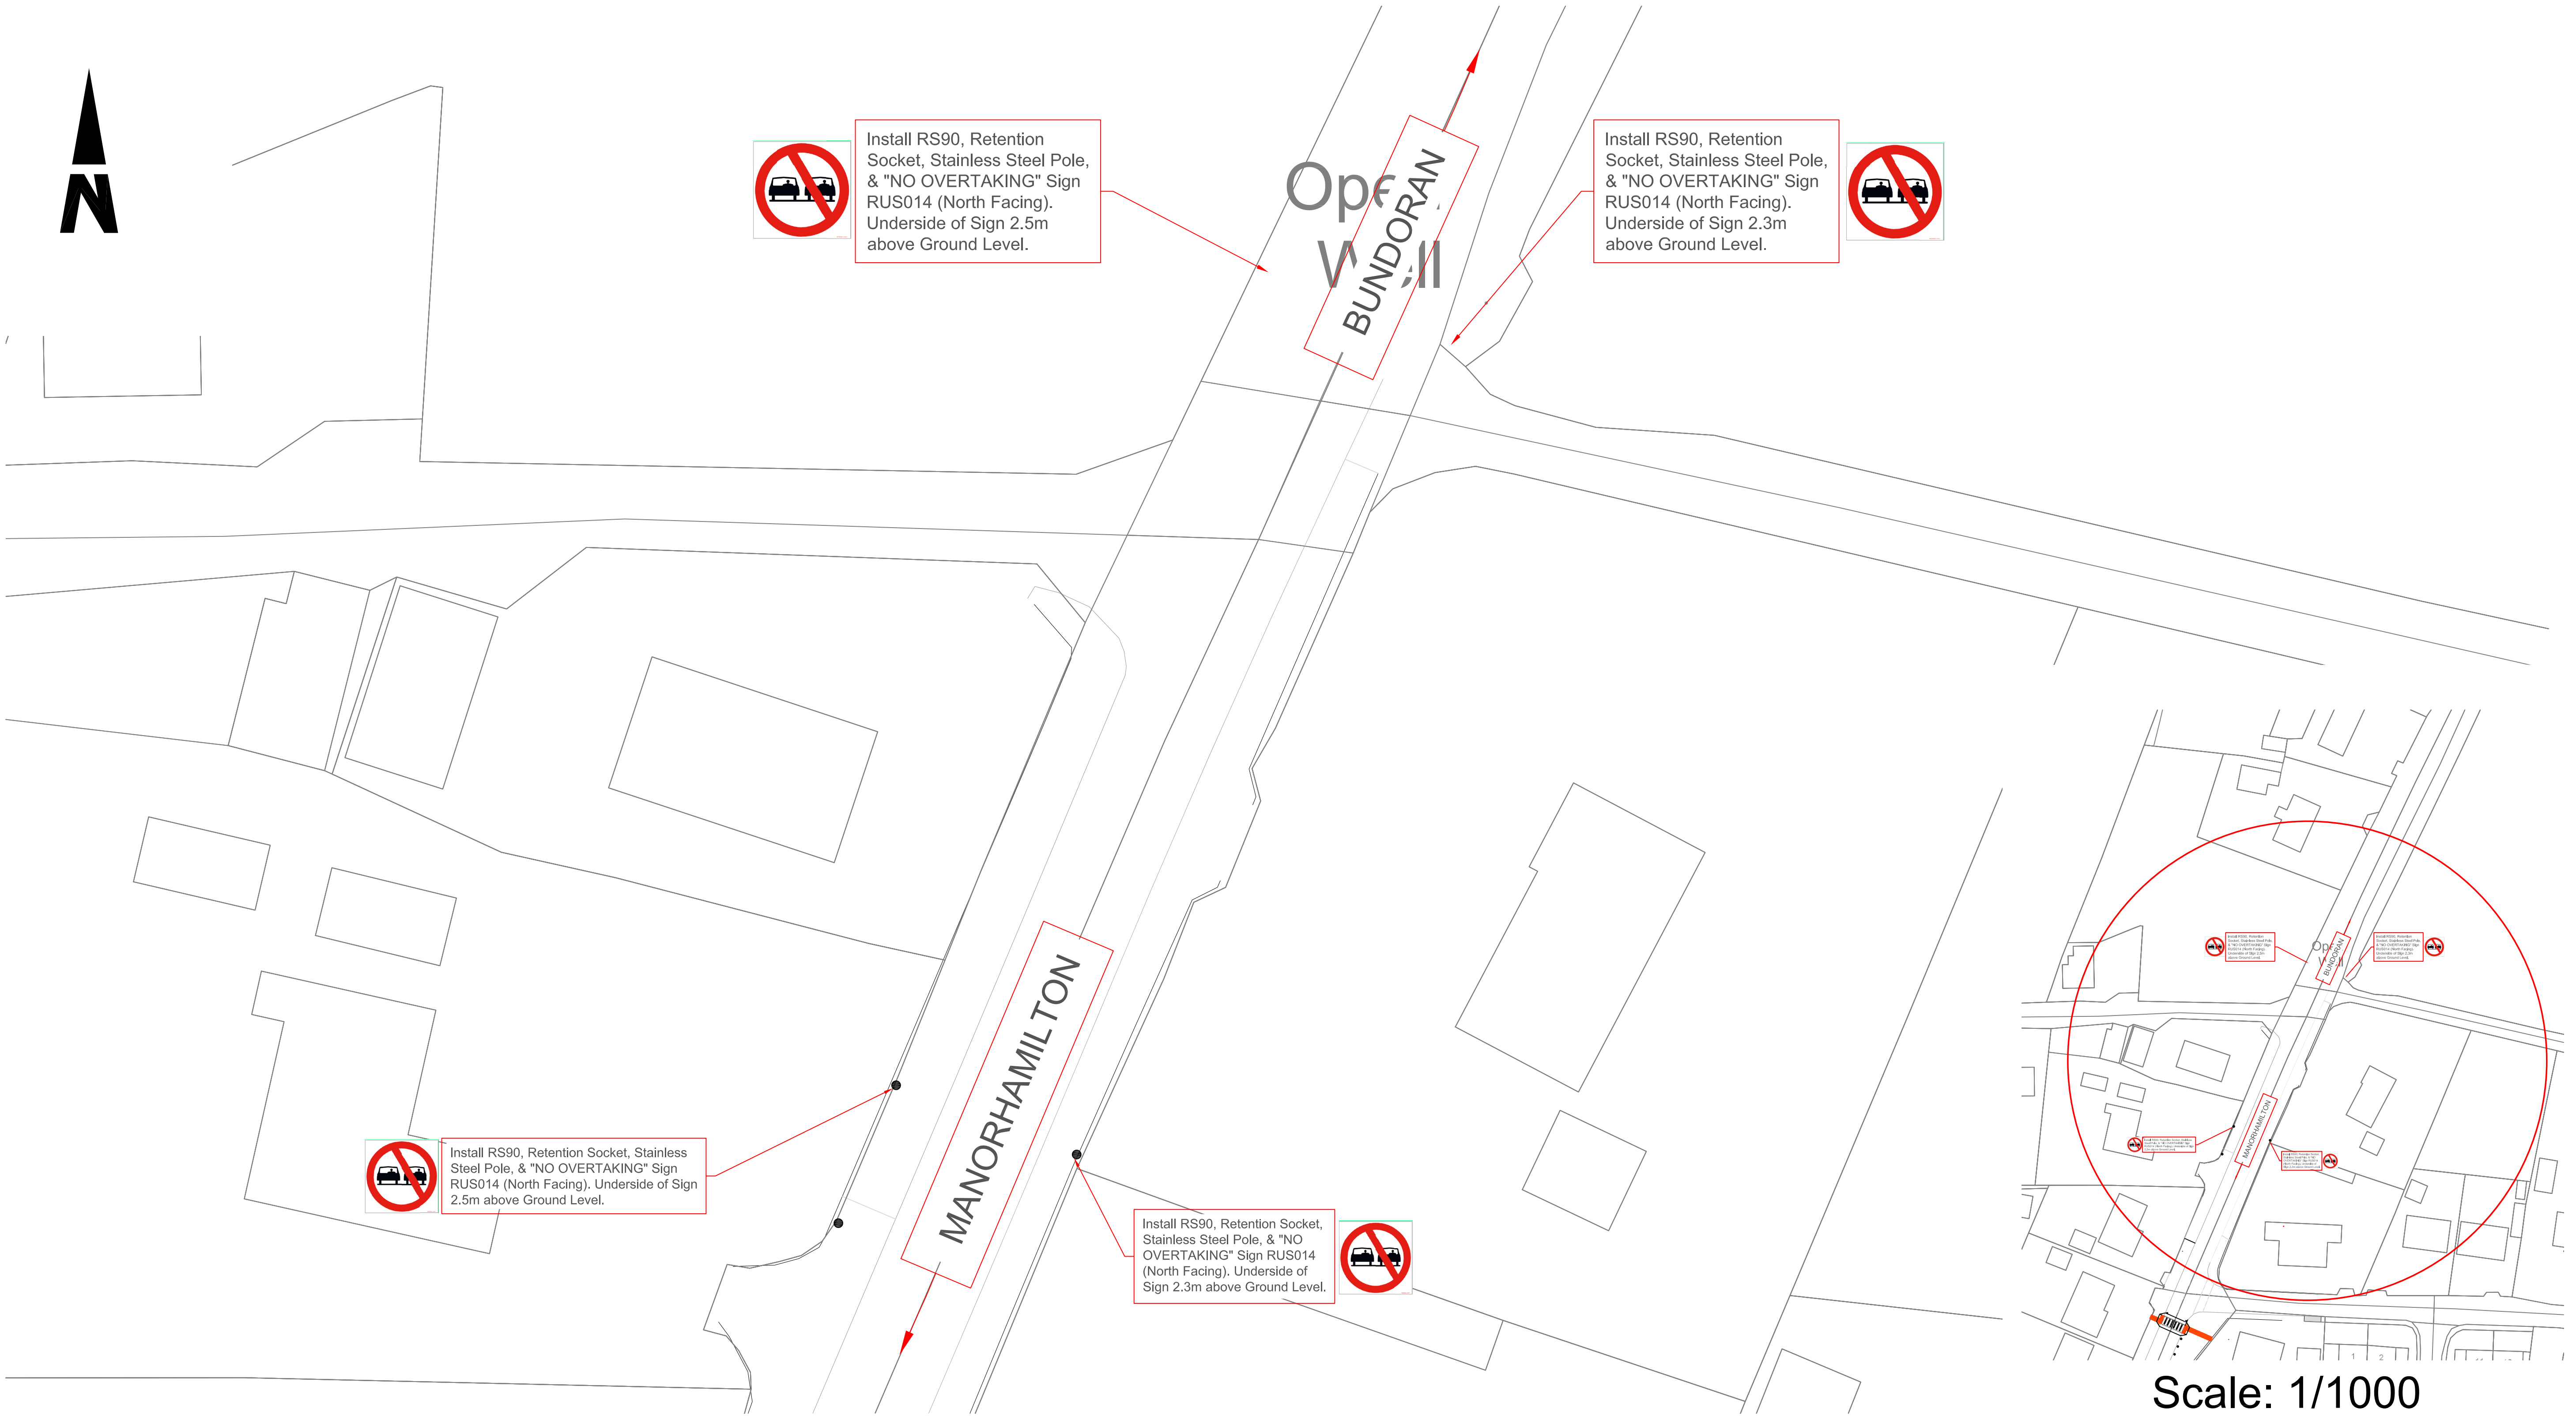

Approach on Southern Side

Scale: 1/200

