


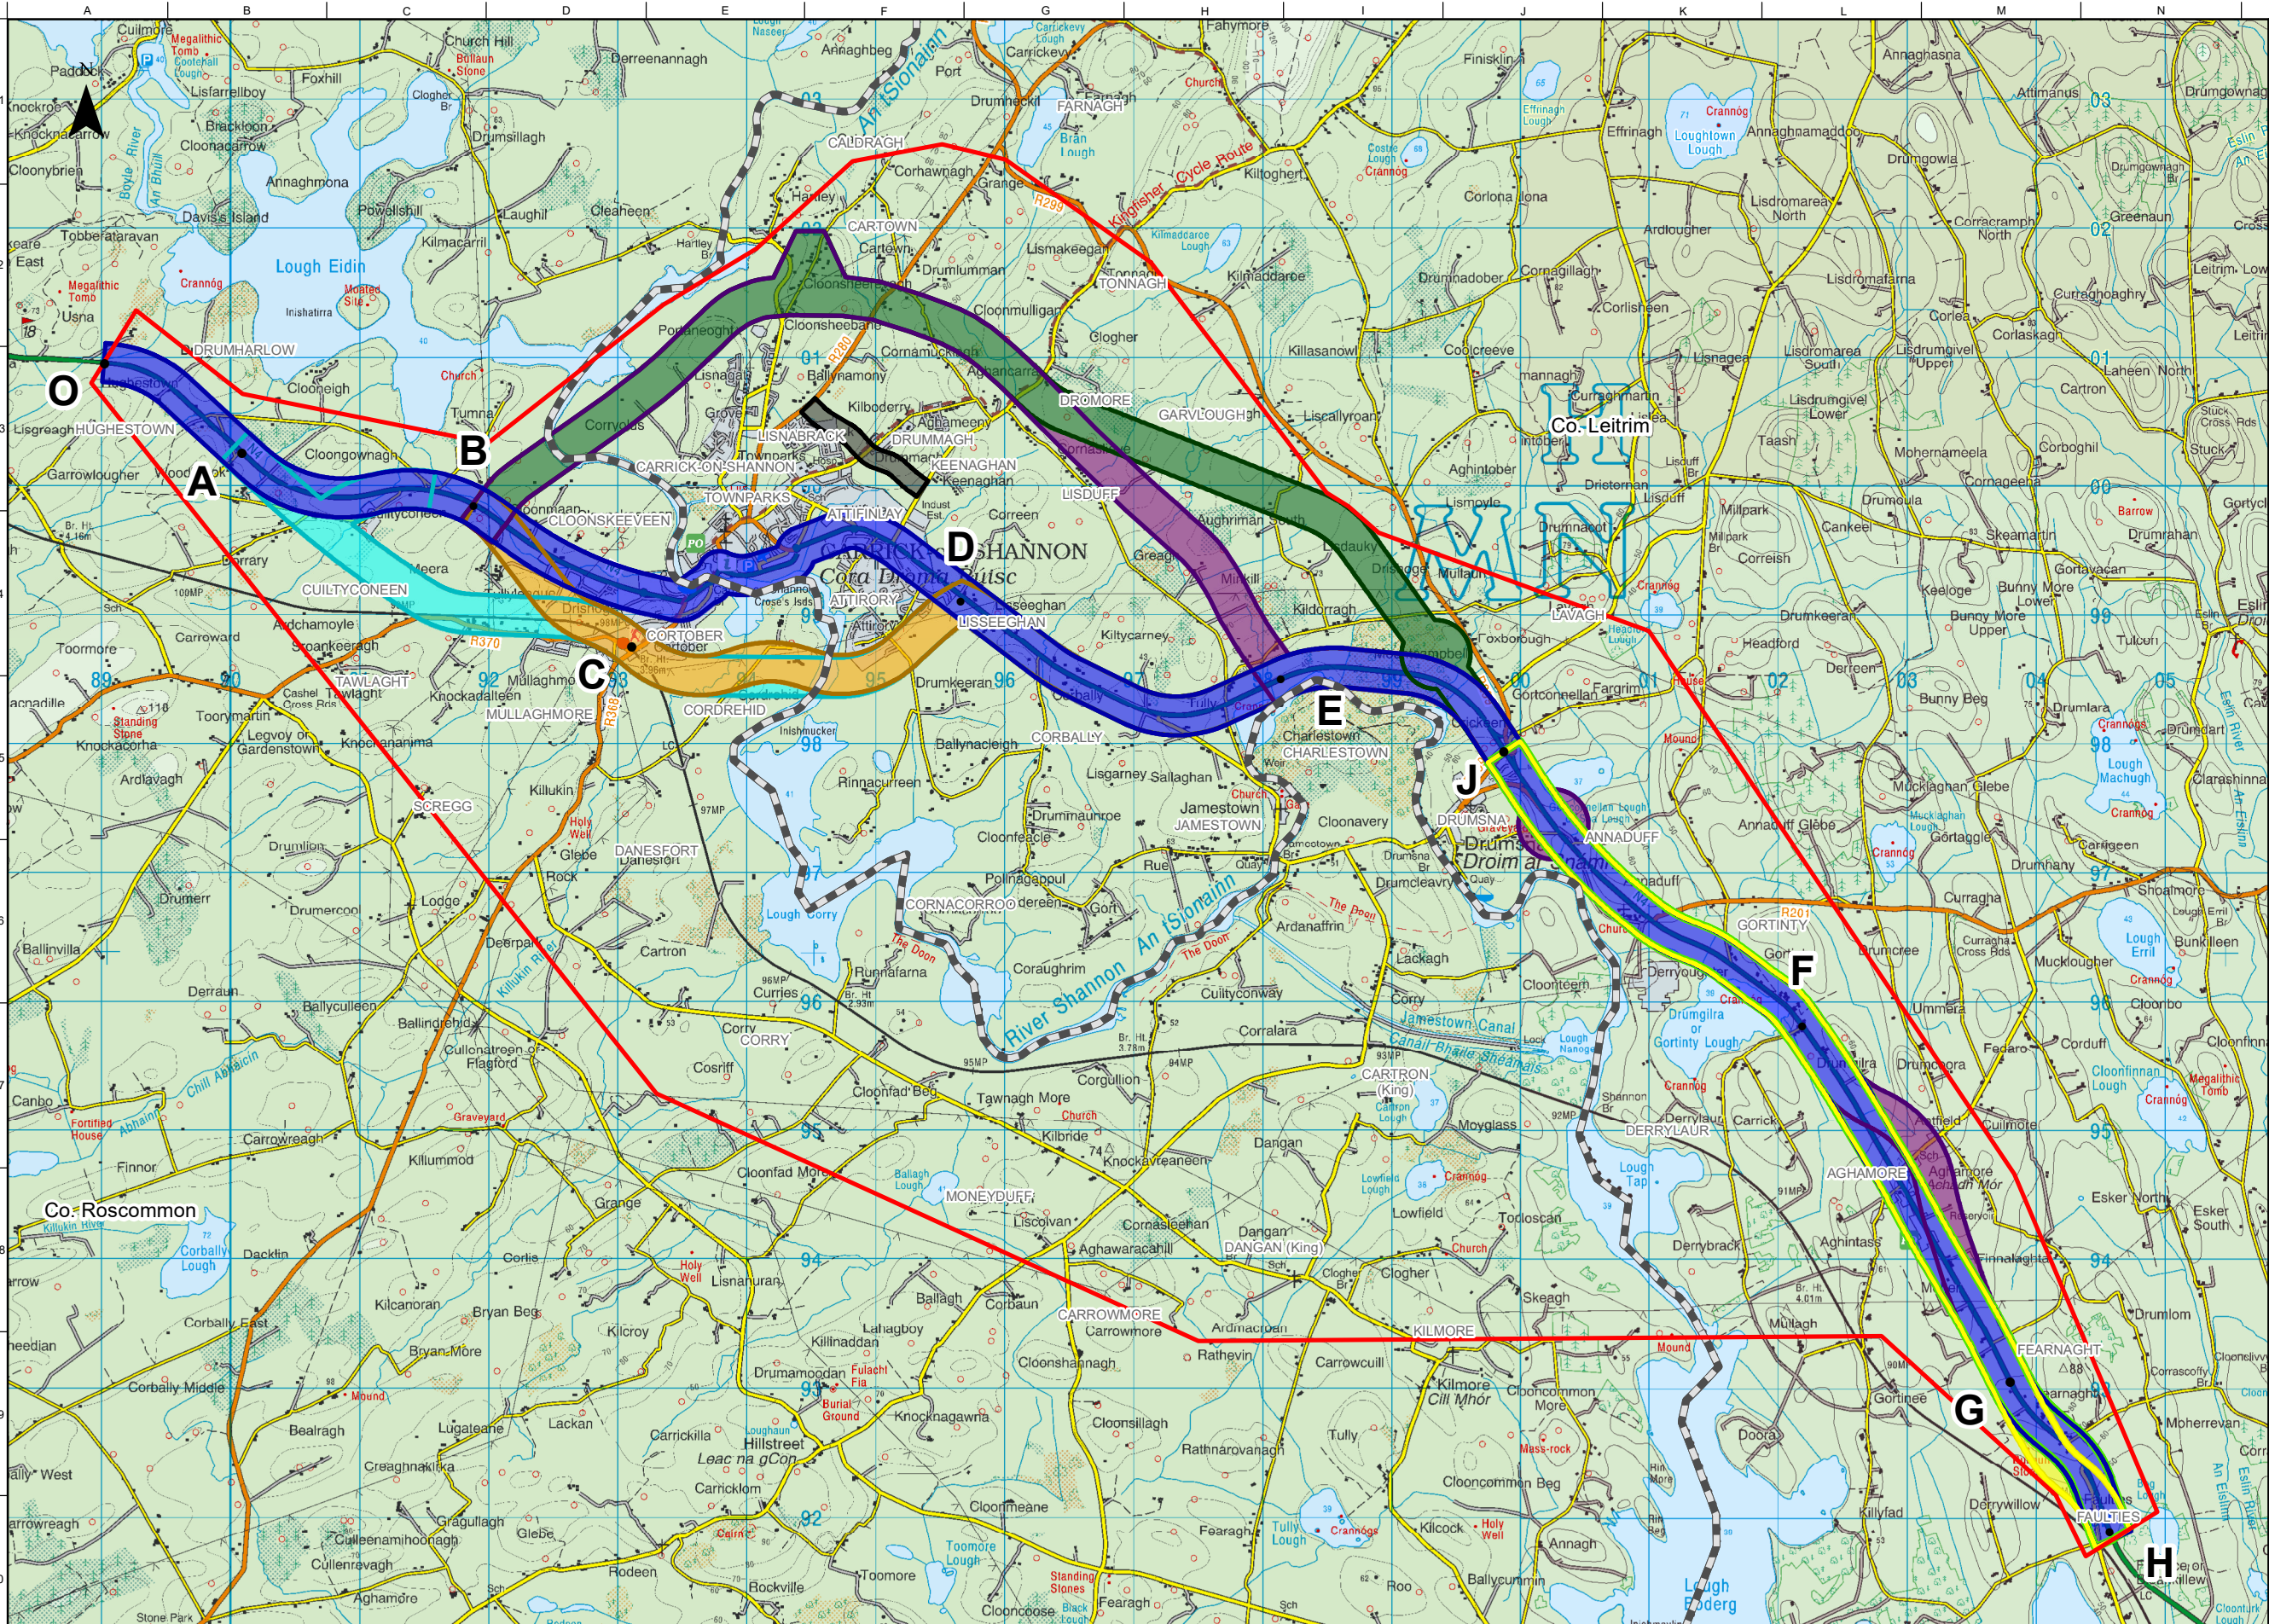

FOR INFORMATION

Legend

Study Area Boundary

Roscommon/Leitrim County Boundary

A Nodes : A, B, C, D, E, F, G, H, J, O

Stage 1 Option Corridors

Cyan Option Corridor

Orange Option Corridor

Purple West Option Corridor

Dark Green Option Corridor

Blue West Option Corridor


Black Option Corridor

Yellow Option Corridor

Green Option Corridor

Purple East Option Corridor


Blue East Option Corridor

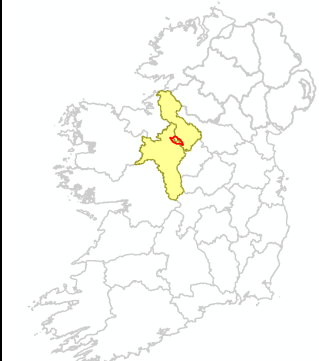

OSI Licence number 2022/OSI_NMA_139
OSI Licence number 2022/18/CCMA

Disclaimer Note:
The Constraints and Options shown are draft only and subject to change. More detailed assessments, on-going studies and the information received from the public may result in changes to these Constraints and Options.

Note Séanta:
Tá na srianta agus na roghanna atá léirithe ina bhoifré dréacht, d'fhéadfaí athraithe teacht orthu. Is mar thoradh ar mheasúnaithe níos mionchruinne, ar staidéar leanúnach agus ar eolas ón bpobal go ndéadfaí athruithe ar na srianta agus na roghanna seo.

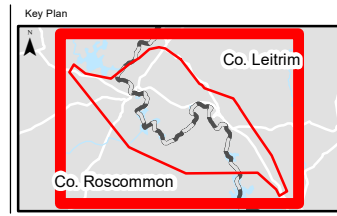

ARUP

Corporate House
City East Business Park
Ballybrit, Galway, Ireland

Tel +353 (0)91 460675
www.carrickdromod.ie
www.arup.ie

Job Title
N4 Carrick-on-Shannon to Dromod Project

Scale
1 : 50000 @A3

Role
Environmental Specialists

Date
October 2021

P04	22/07/2022	AG	LH	EMC
P03	01/03/2022	AG	LH	HK
P02	28/01/2022	AG	LH	HK
P01	22/10/2021	AG	LH	HK
Issue	Date	By	Chkd	Appd

Drawing Title
Stage 1 Option Corridors
Study Area Boundary.
Sheet 1 of 1

Suitability
Issued for Information (Status S3)

Job No
274219

Figure ID
Figure 7.1.1.1

Rev.
P04

Drawing No
274219-ARUP-02-OS-DR-YE-001001