

SITE:  
Hartley Bridge, Co. Leitrim

SHEET TITLE:  
Upriver Bathymetric Survey Results

CLIENT:  
Punch Consulting Engineers

SURVEYED BY:  
HYDROGRAPHIC SURVEYS LTD.  
The Cobbles  
Crosshaven  
Co. Cork  
tel: +353 21 4831184

JOB NUMBER:  
PH20022


DRAWN BY: Hugh Power	DRAWING NUMBER: PH20022_D04
-------------------------	--------------------------------

SCALE: 1:200 ON A1	APPROVED: J.B.J.
-----------------------	---------------------

REVISION: Rev.01	SURVEY DATE: 23/09/2020 15/10/2020
---------------------	--

COORDINATE SYSTEM: ITM	DATUM: OSGM15
---------------------------	------------------

- SURVEY NOTES:
1. Surveyed in Irish Transverse Mercator.
  2. Horizontal & vertical control by RTK GPS.
  3. Soundings in metres and decimetres reduced to Ordnance Datum Malin (OSGM15)
  4. Depths given as positive above datum.
  5. Grid spacing 50m.

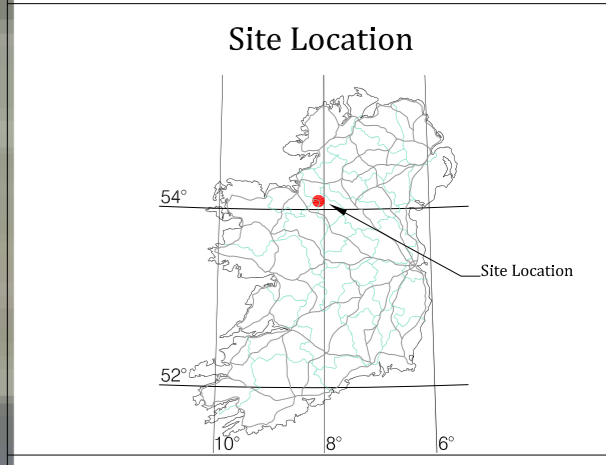

PRODUCED BY:  
HYDROGRAPHIC SURVEYS LTD.  
The Cobbles  
Crosshaven  
Co. Cork  
tel: +353 21 483 1184  
e: info@hydrosurvey.com

