


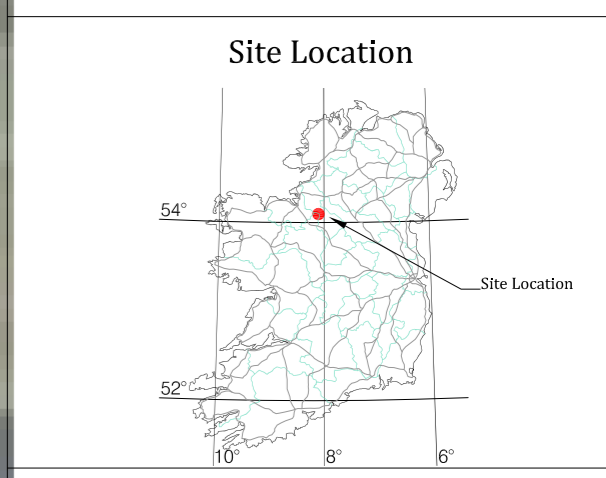

SITE: Hartley Bridge, Co. Leitrim	
SHEET TITLE: Upriver Bathymetric Survey Results	
CLIENT: Punch Consulting Engineers	
SURVEYED BY: HYDROGRAPHIC SURVEYS LTD. The Cobbles Crosshaven Co. Cork tel: +353 21 4831184	
JOB NUMBER: PH20022	
DRAWN BY: Hugh Power	DRAWING NUMBER: PH20022_D02
SCALE: 1:200 ON A1	APPROVED: J.B.J.
REVISION: Rev.01	SURVEY DATE: 23/09/2020 15/10/2020
COORDINATE SYSTEM: ITM	DATUM: OSL

- SURVEY NOTES:**
1. Surveyed in Irish Transverse Mercator.
 2. Horizontal control by RTK GPS.
 3. Soundings in metres and decimetres reduced to local Ordinary Summer Level (OSL). OSL taken as 42.98 OD Poolbeg / 40.28 OD Malin (OSGM15).
 4. Depths given as positive below datum.
 5. Grid spacing 50m.



PRODUCED BY:
HYDROGRAPHIC SURVEYS LTD.
The Cobbles
Crosshaven
Co. Cork
tel: +353 21 483 1184
e: info@hydrosurvey.com

